

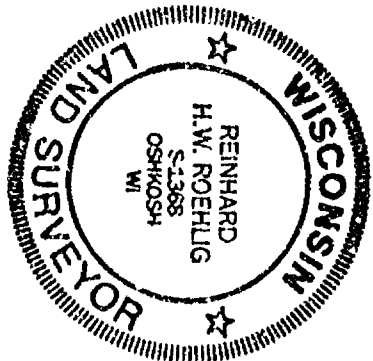


CERTIFIED SURVEY MAP NO. 3426, IN THE N. 1/2 OF THE N. 1/2
 PART OF THE S.W. 1/4 AND THE S.E. 1/4 OF THE N.W. 1/4
 T17N, R16E, IN THE TOWN OF BLACK WOLF, WINNEBAGO COUNTY,

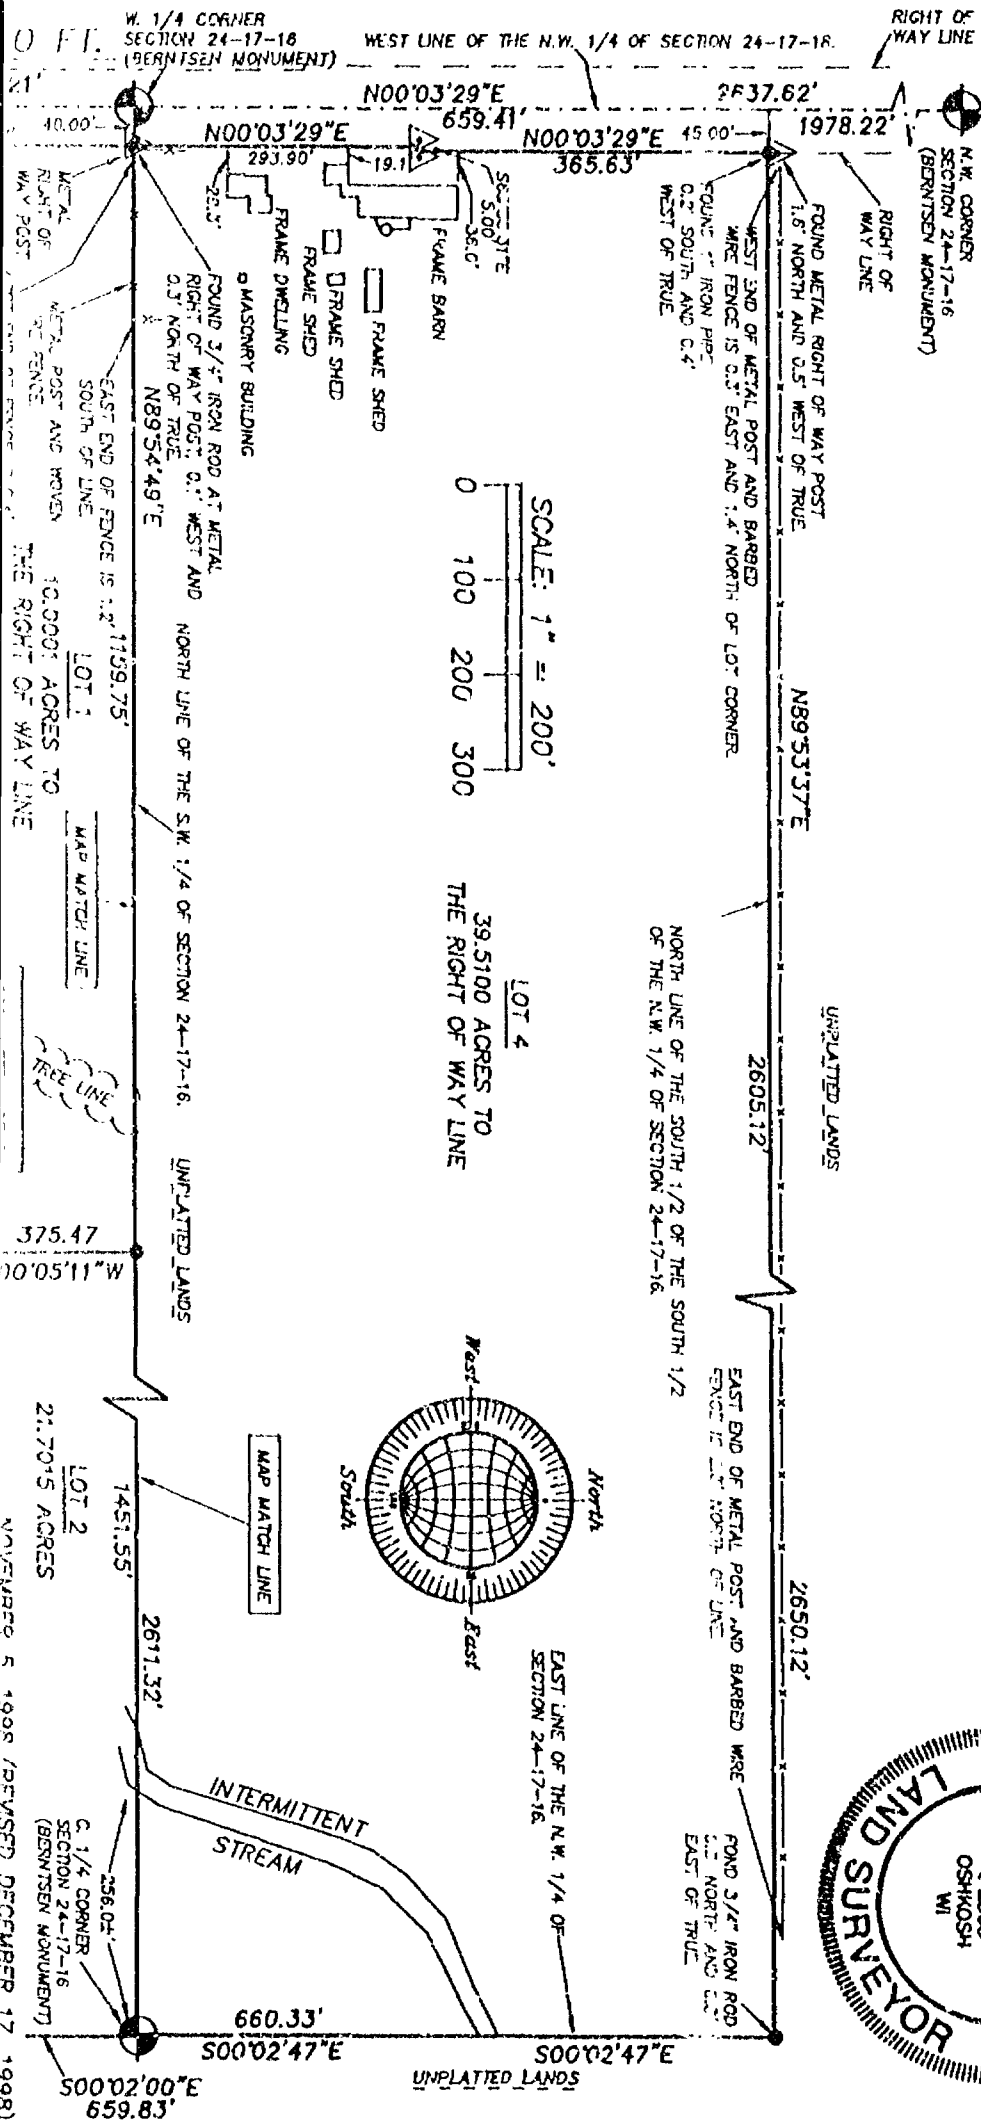

LOTS 1 AND 2 IN CERTIFIED SURVEY MAP NO. 3426, IN THE N. 1/2 OF THE N. 1/2 OF THE S.W. 1/4 AND PART OF THE S.W. 1/4 AND THE S.E. 1/4 OF THE N.W. 1/4 ALL IN SECTION 24, T17N, R16E, IN THE TOWN OF BLACK WOLF, WINNEBAGO COUNTY, WISCONSIN.

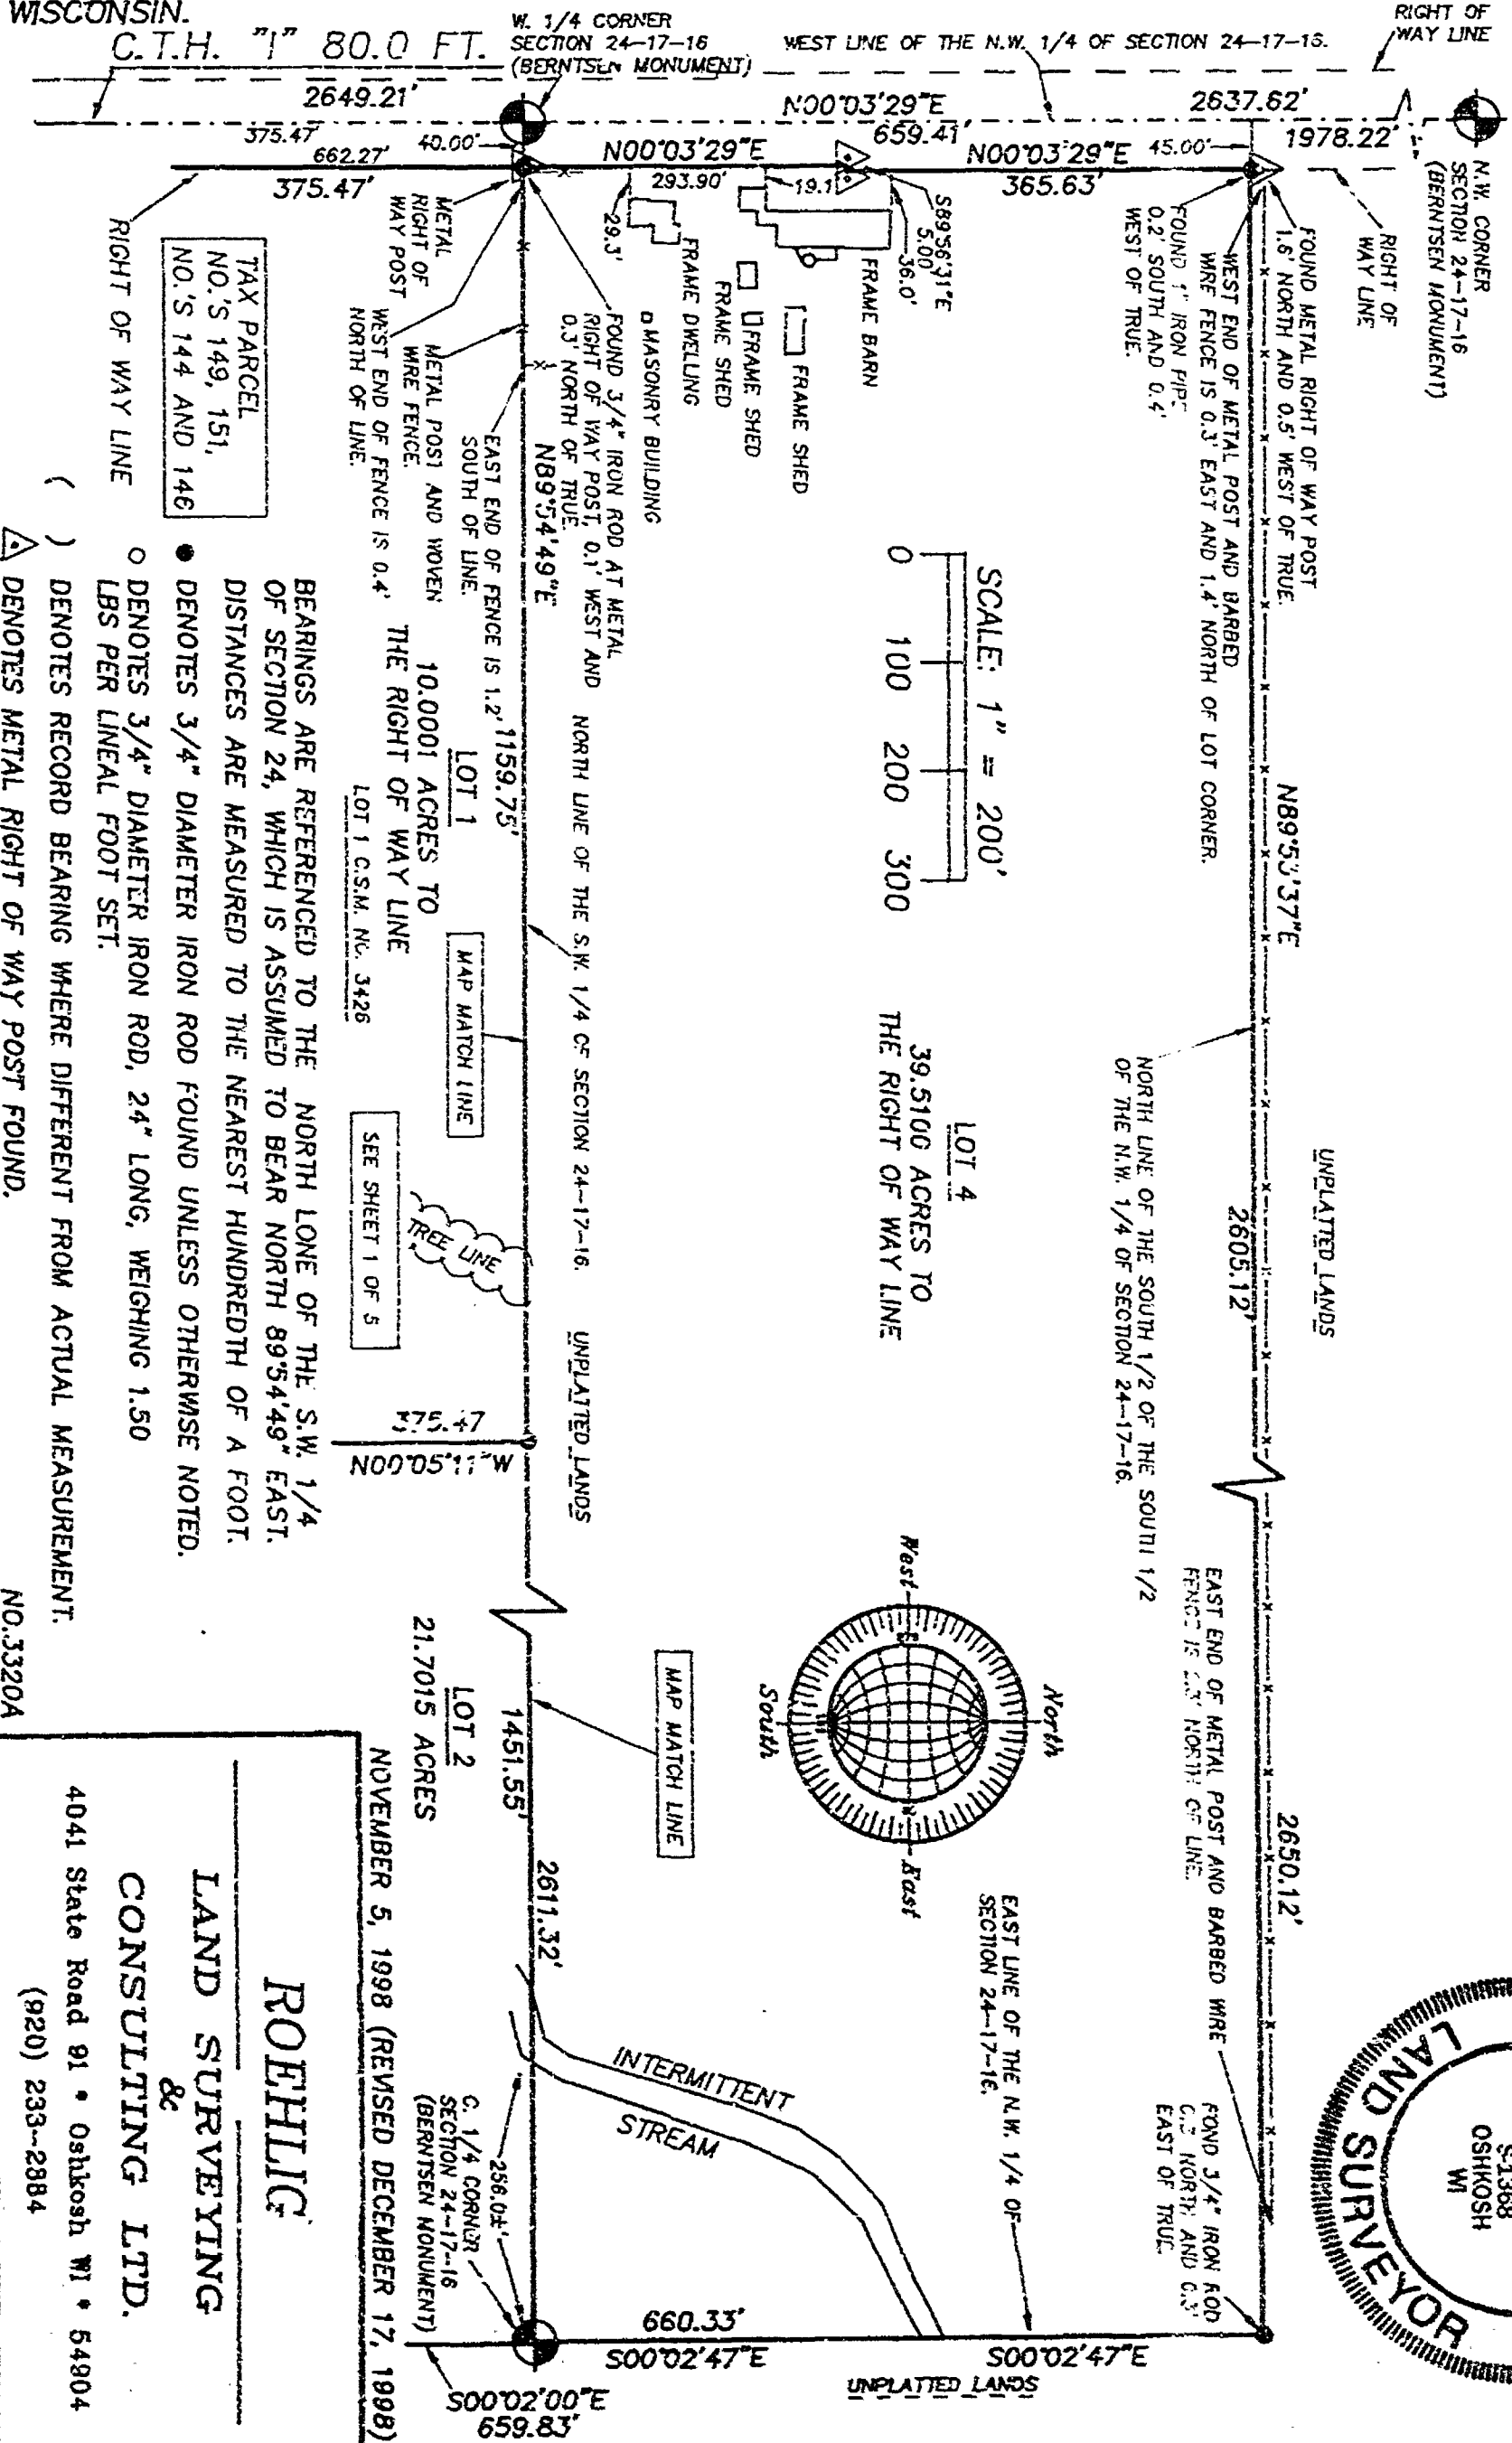

BEARINGS ARE REFERENCED TO THE NORTH LINE OF THE S.W. 1/4 OF SECTION 24, WHICH IS ASSUMED TO BEAR NORTH 89°54'49" EAST. DISTANCES ARE MEASURED TO THE NEAREST HUNDREDTH OF A FOOT.


● DENOTES 3/4" DIAMETER IRON ROD FOUND UNLESS OTHERWISE NOTED.

○ DENOTES 3/4" DIAMETER IRON ROD, 24" LONG, WEIGHING 1.50 LBS PER LINEAL FOOT SET.

() DENOTES RECORD BEARING WHERE DIFFERENT FROM ACTUAL MEASUREMENT.

△ DENOTES METAL RIGHT OF WAY POST FOUND.

NO. 3320A

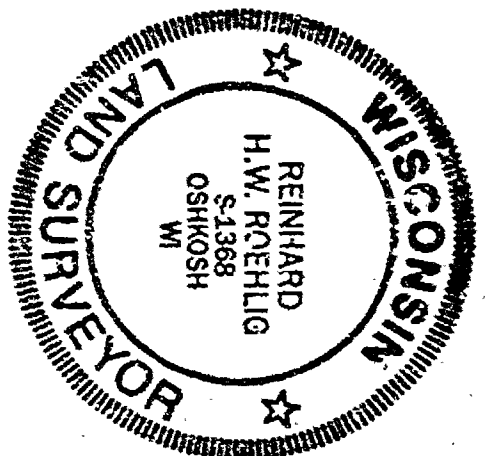

ROEHLIG

LAND SURVEYING
&
CONSULTING LTD.

4041 State Road 91 • Oshkosh WI • 54904

(920) 233-2884

NOVEMBER 5, 1998 (REVISED DECEMBER 17, 1998)

NO. 3320A

SHEET 3 OF 5

CERTIFIED SURVEY MAP NO. _____

LOTS 1 AND 2 IN CERTIFIED SURVEY MAP NO. 3426 IN THE N. 1/2 OF THE N. 1/2 OF THE S.W. 1/4 AND PART OF THE S.W. 1/4 AND THE S.E. 1/4 OF THE N.W. 1/4 ALL OF SECTION 24, T17N, R16E, TOWN OF BLACK WOLF, WINNEBAGO COUNTY, WISCONSIN.

SURVEYOR'S CERTIFICATE
STATE OF WISCONSIN)

:SS

WINNEBAGO COUNTY)



I, REINHARD ROEHLIG, Wisconsin Registered Land Surveyor, hereby certify;

THAT I have surveyed, divided and mapped Lots 1 and 2 in Certified Survey Map No. 3426 in the N. 1/2 of the N. 1/2 of the S.W. 1/4 and part of the S.W. 1/4 and the S.E. 1/4 of the N.W. 1/4 all of Section 24, T17N, R16E, in the Town of Black Wolf, Winnebago County, Wisconsin, which is bounded and described as follows;

COMMENCING AT THE S.W. CORNER OF SAID SECTION, THENCE NORTH 00°01'56" EAST ALONG THE WEST LINE OF THE S.W. 1/4 OF SAID SECTION 1986.91 FT., THENCE NORTH 89°51'37" EAST ALONG THE SOUTH LINE OF THE NORTH 1/2 OF THE N.W. 1/4 OF THE S.W. 1/4 OF SAID SECTION 40.00 FT. TO A POINT ON THE EAST LINE OF C.T.H. "I" AND THE S.W. CORNER OF LOT 2 IN CERTIFIED SURVEY MAP NO. 3426 AND THE POINT OF BEGINNING OF THE PARCEL TO BE DESCRIBED, THENCE NORTH 00°01'56" EAST ALONG THE EAST LINE OF C.T.H. "I" AND THE WEST LINE OF LOTS 2 AND 1 IN CERTIFIED SURVEY MAP NO. 3426 AFORESAID 662.27 FT. TO A POINT ON THE NORTH LINE OF THE S.W. 1/4 OF SAID SECTION, THENCE NORTH 00°03'29" EAST ALONG THE EAST LINE OF C.T.H. "I" 293.90 FT., THENCE SOUTH 89°56'31" EAST ALONG SAID LINE 5.00 FT., THENCE NORTH 00°03'29" EAST ALONG SAID LINE 365.63 FT. TO A POINT ON THE NORTH LINE OF THE SOUTH 1/2 OF THE SOUTH 1/2 OF THE N.W. 1/4 OF SAID SECTION, THENCE NORTH 89°53'37" EAST ALONG SAID LINE 2605.12 FT. TO A POINT ON THE EAST LINE OF THE N.W. 1/4 OF SAID SECTION, THENCE SOUTH 00°02'47" EAST ALONG SAID LINE 660.33 FT. TO THE C. 1/4 CORNER OF SAID SECTION, THENCE SOUTH 00°02'00" EAST ALONG THE EAST LINE OF THE S.W. 1/4 OF SAID SECTION AND THE EAST LINE OF LOT 1 IN CERTIFIED SURVEY MAP NO. 3426 AFORESAID 659.83 FT., THENCE SOUTH 89°51'37" WEST ALONG THE SOUTH LINE OF LOTS 1 AND 2 IN CERTIFIED SURVEY MAP NO. 3426 AND THE SOUTH LINE OF THE NORTH 1/2 OF THE N.W. 1/4 OF THE S.W. 1/4 OF SAID SECTION 2612.08 FT. TO A POINT ON THE EAST LINE OF SAID C.T.H. "I" AND THE S.W. CORNER OF LOT 2 IN CERTIFIED SURVEY MAP NO. 3426 AND THE POINT OF BEGINNING.

THAT I have made this survey by the direction of John Terzynski and Ann Terzynski, and Russell P. Moss and Phyllis L. Moss owners of said land.

THAT such map is a correct representation of all the exterior boundaries of the land surveyed and the land division thereof made.

THAT the property depicted on this survey is wholly contained within Certified Survey Map No. 3426 and Document Nos. 947078 and 1029203.

THAT I have fully complied with the provisions of Chapter 236 of the Wisconsin Statutes and the Land Subdivision Ordinances of Winnebago County and the Town of Black Wolf.

12/28/90
Date

Reinhard Roehlig
Reinhard Roehlig, Registered
Wisconsin Land Surveyor S-1368

NO. 3320A

CERTIFIED SURVEY MAP NO. _____

SHEET 4 OF 5

LOTS 1 AND 2 IN CERTIFIED SURVEY MAP NO. 3426 IN THE N. 1/2 OF THE N. 1/2 OF THE S.W. 1/4 AND PART OF THE S.W. 1/4 AND THE S.E. 1/4 OF THE N.W. 1/4 ALL OF SECTION 24, T17N, R16E, TOWN OF BLACK WOLF, WINNEBAGO COUNTY, WISCONSIN.

OWNERS CERTIFICATE

AS OWNERS, we hereby certify that we caused the land described on this map to be surveyed, divided and mapped as represented on this map in accordance with the Winnebago County Subdivision Ordinance.

WITNESS the hands and seals of said owners this _____ day of _____, 19__.

John Terzynski

Ann Terzynski

OWNERS CERTIFICATE

AS OWNERS, we hereby certify that we caused the land described on this map to be surveyed, divided and mapped as represented on this map in accordance with the Winnebago County Subdivision Ordinance.

WITNESS the hands and seals of said owners this _____ day of _____, 19__.

Russell P. Moss

Phyllis L. Moss

STATE OF WISCONSIN)
)SS
WINNEBAGO COUNTY)

PERSONALLY came before me this _____ day of _____ 19__ the aforementioned John Terzynski and Ann Terzynski and Russell P. Moss and Phyllis L. Moss, to me known to be the persons who executed the foregoing instrument and acknowledged the same.

My Commission Expires _____


Notary Public, Winnebago
County, State of Wisconsin

COUNTY TREASURER'S CERTIFICATE

I, _____, being the duly elected, qualified and acting treasurer for Winnebago County, do hereby certify that in accordance with the records in my office, there are no unpaid taxes or unpaid special assessments as of _____ on any land included in this Certified Survey Map.

Date _____

Treasurer _____

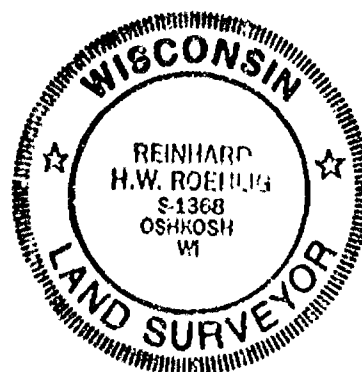

NO. 3320A

CERTIFIED SURVEY MAP NO. _____

SHEET 5 OF 5

LOTS 1 AND 2 IN CERTIFIED SURVEY MAP NO. 3426 IN THE N. 1/2 OF THE N. 1/2 OF THE S.W. 1/4 AND PART OF THE S.W. 1/4 AND THE S.E. 1/4 OF THE N.W. 1/4 ALL OF SECTION 24, T17N, R16E, TOWN OF BLACK WOLF, WINNEBAGO COUNTY, WISCONSIN.

TOWN TREASURER'S CERTIFICATE

I, _____, being the duly elected, qualified and acting treasurer for the Town of Black Wolf, do hereby certify that in accordance with the records in my office, there are no unpaid taxes or unpaid special assessments as of _____ on any land included in this Certified Survey Map.

Date _____ Treasurer _____

**WINNEBAGO COUNTY PLANNING COMMISSION AND
BLACK WOLF TOWN BOARD CERTIFICATES OF APPROVAL**

This Certified Survey Map of Lots 1 and 2 in Certified Survey Map No. 3426 in the N. 1/2 of the N. 1/2 of the S.W. 1/4 and part of the S.W. 1/4 and S.E. 1/4 of the N.W. 1/4 all of Section 24, T17N, R16E, in the Town of Black Wolf, Winnebago County, Wisconsin, is hereby approved.

Date _____ County Planning Commission
Representative

Date _____ Black Wolf Town Board
Representative

THIS DOCUMENT WAS DRAFTED BY
REINHARD POEHLIG.






NO. 3332B

CERTIFIED SURVEY MAP NO. 4602 SHEET 1 OF 4

PART OF THE S.W. 1/4 AND THE S.E. 1/4 OF THE S.W. 1/4 OF SECTION 24,
T17N, R16E, IN THE TOWN OF BLACK WOLF, WINNEBAGO COUNTY, WISCONSIN.

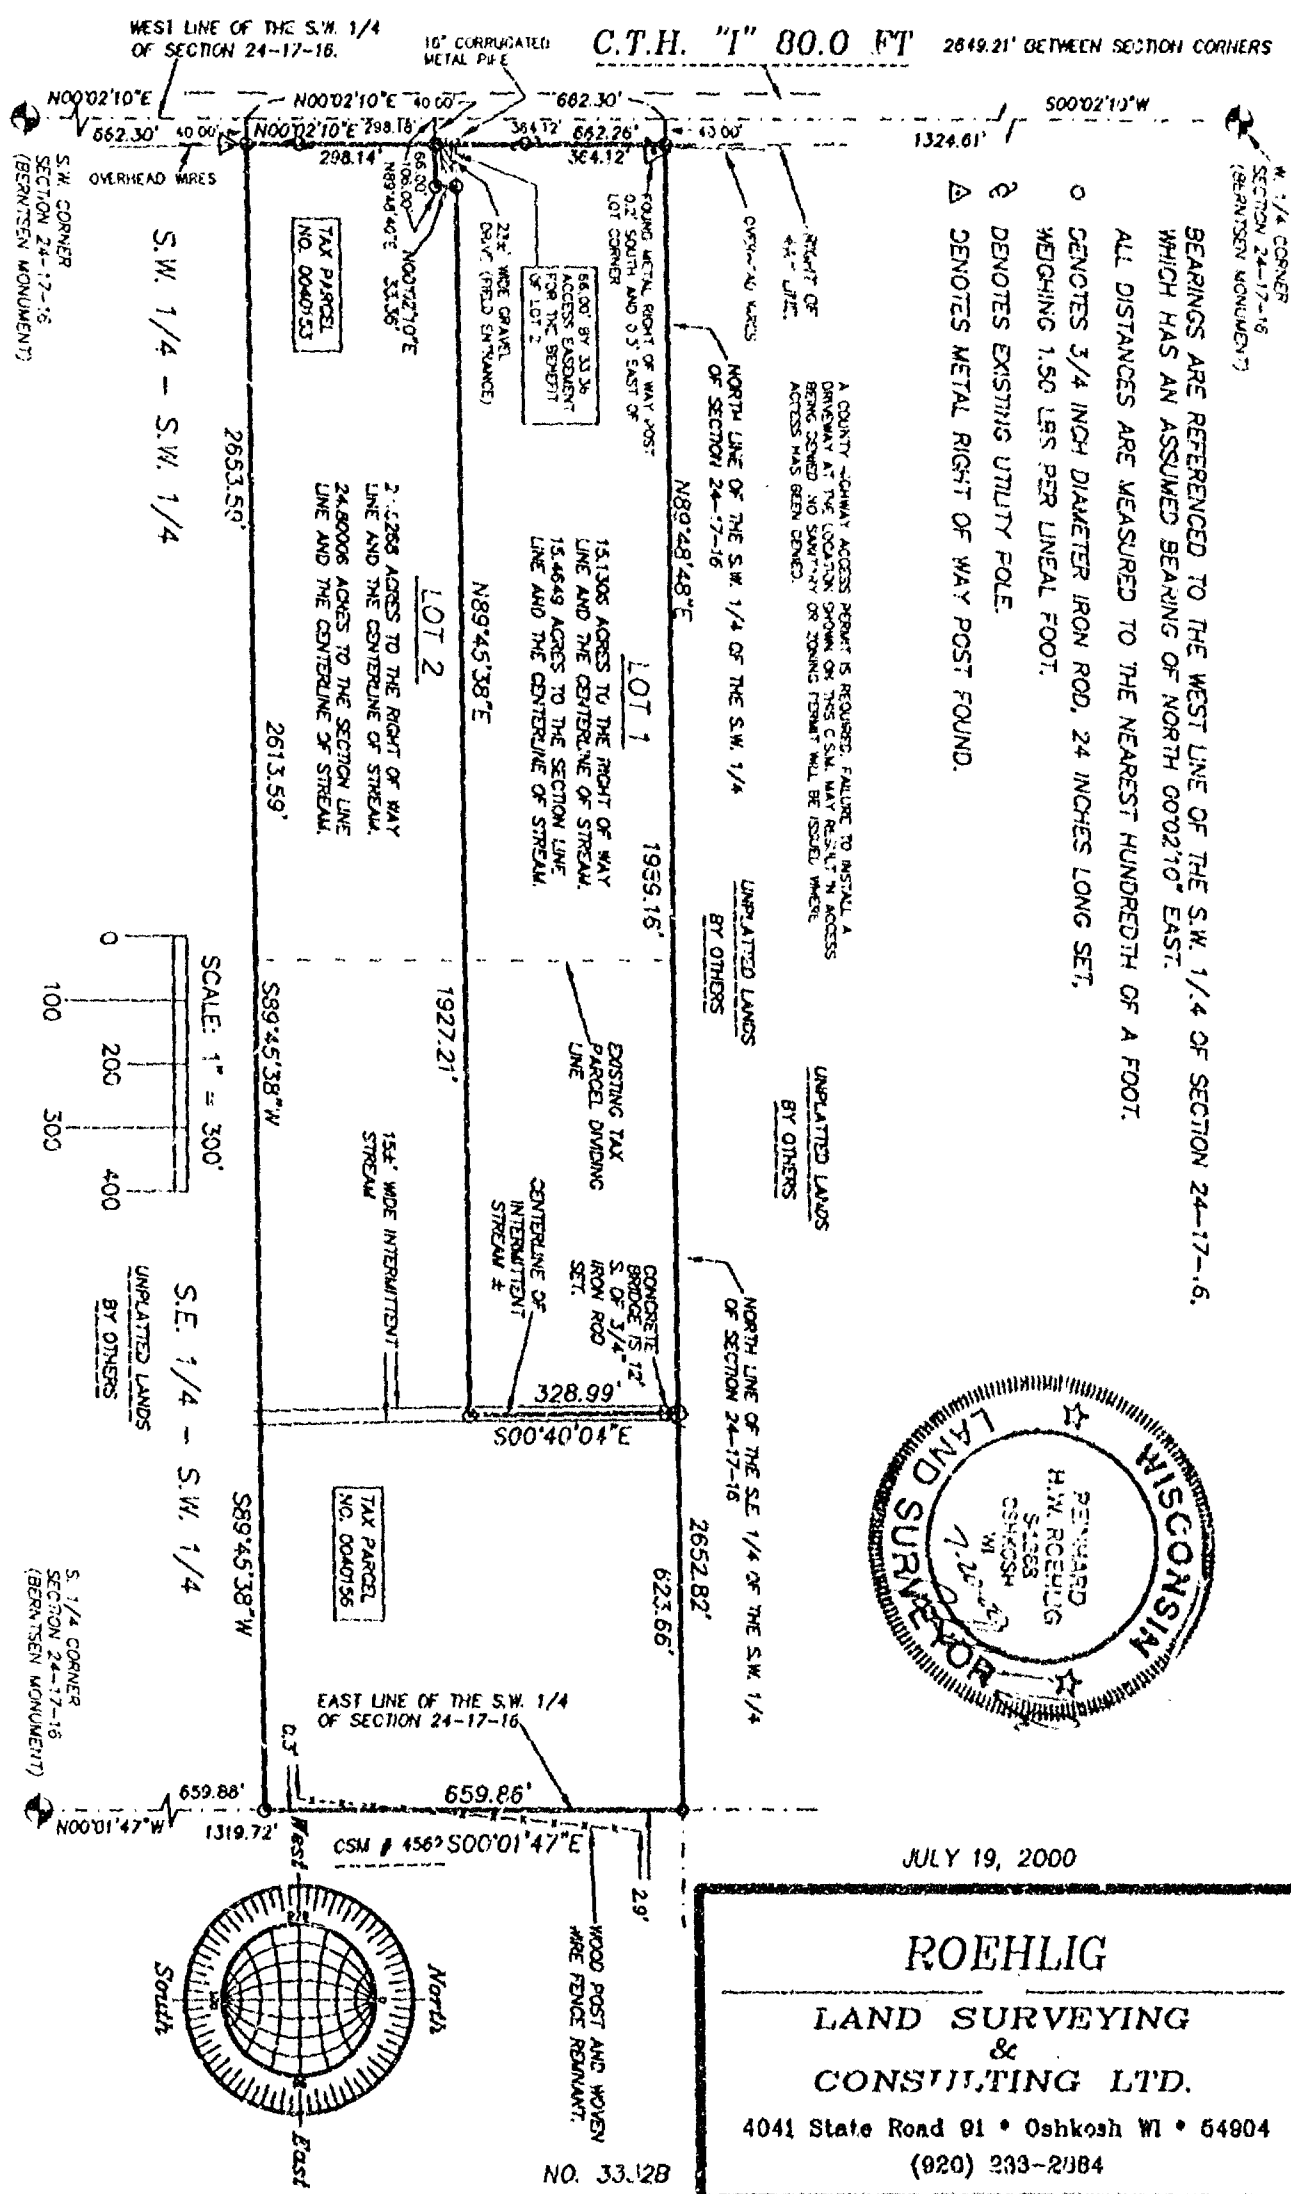

NO. 3332B

CERTIFIED SURVEY MAP NO. 4602

SHEET 2 OF 4

PART OF THE S.W. 1/4 AND THE S.E. 1/4 OF THE S.W. 1/4 OF SECTION 24, T17N, R16E, IN THE TOWN OF BLACK WOLF, WINNEBAGO COUNTY, WISCONSIN.

**SURVEYORS CERTIFICATE
STATE OF WISCONSIN)**

:SS

WINNEBAGO COUNTY)

I, REINHARD ROEHLIG, Wisconsin Registered Land Surveyor do hereby certify;

THAT I HAVE SURVEYED, DIVIDED AND MAPPED PART OF THE S.W. 1/4 AND THE S.E. 1/4 OF THE S.W. 1/4 OF SECTION 24, T17N, R16E, IN THE TOWN OF BLACK WOLF, WINNEBAGO COUNTY, WISCONSIN, BOUNDED AND DESCRIBED AS FOLLOWS;

COMMENCING AT THE S.W. CORNER OF SAID SECTION 24, THENCE NORTH 00°02'10" EAST ALONG THE WEST LINE OF THE S.W. 1/4 OF SAID SECTION 662.30 FT. TO THE POINT OF BEGINNING OF THE PARCEL TO BE DESCRIBED, THENCE CONTINUING NORTH 00°02'10" EAST ALONG SAID SECTION LINE 662.30 FT., THENCE NORTH 89°48'48" EAST ALONG THE NORTH LINES OF THE S.W. 1/4 AND THE S.E. 1/4 OF THE S.W. 1/4 OF SAID SECTION 2652.82 FT. TO A POINT ON THE EAST LINE OF THE S.W. 1/4 OF SAID SECTION 24, THENCE SOUTH 00°01'47" EAST ALONG SAID LINE 659.86 FT., THENCE SOUTH 89°45'34" WEST 2653.59 FT. TO THE POINT OF BEGINNING.

THAT I have made this survey by the direction of Benjamin Karau, owner of said land.

THAT such map is a correct representation of all the exterior boundaries of the land surveyed and the land division thereof made.

THAT this Certified Survey Map is contained wholly within the property described in the following recorded instrument(s): Document No. '804582

THAT I have fully complied with the provisions of Chapter 236 of the Wisconsin Statutes and the Land Subdivision Ordinances of Winnebago County, City of Oshkosh and the Town of Black Wolf.

Date 7-20-00


Reinhard Roehlig
Reinhard Roehlig, Registered
Wisconsin Land Surveyor S-1368

OWNERS CERTIFICATE

AS A OWNER, Benjamin Karau I hereby certify that I caused the land described on this map to be surveyed, divided and mapped as represented on this map in accordance with the Winnebago County and Town of Black Wolf Subdivision Ordinances.

WITNESS the hand and seal of said owner this 24th day of July, 2000.

Benjamin R. Karau
Benjamin Karau

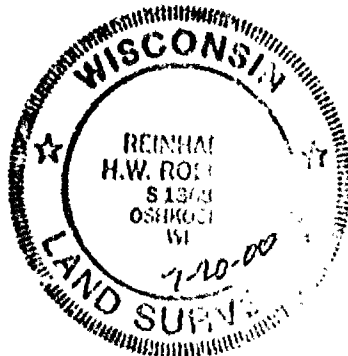

NO. 3332B

CERTIFIED SURVEY MAP NO. 4602

SHEET 3 OF 4

PART OF THE S.W. 1/4 AND THE S.E. 1/4 OF THE S.W. 1/4 OF SECTION 24, T17N, R16E, IN THE TOWN OF BLACK WOLF, WINNEBAGO COUNTY, WISCONSIN.

STATE OF WISCONSIN)

:SS

WINNEBAGO COUNTY)

PERSONALLY came before me this 24th day of July 2000 the aforementioned Benjamin Karau, to me known to be the person who executed the foregoing instrument and acknowledged the same.

Reinhard C. Roehlig
Notary Public, Winnebago
County, State of Wisconsin

My Commission Expires 11/2/2003

COUNTY TREASURERS CERTIFICATE

I, Mary E. Bruen, being the duly elected, qualified and acting Treasurer for Winnebago County, do hereby certify that in accordance with the records in my office, there are no unpaid taxes or delinquent special assessments as of Aug 15, 2000 on any land included in this Certified Survey Map.

Date

8/15/00

Treasurer

Mary E. Bruen

TOWN TREASURERS CERTIFICATE

I, Scott Altmann, being the duly elected, qualified and acting treasurer for the Town of Black Wolf, do hereby certify that in accordance with the records in my office, there are no unpaid taxes or delinquent special assessments as of 8/8/2000 on any land included in this Certified Survey Map.

Date

8/8/2000

Treasurer

SC Altmann

WINNEBAGO COUNTY AND CITY OF OSHKOSH PLANNING COMMISSIONS AND BLACK WOLF TOWN BOARD CERTIFICATES OF APPROVAL

THIS CERTIFIED SURVEY MAP OF PART OF THE S.W. 1/4 OF THE S.E. 1/4 OF THE S.W. 1/4 OF SECTION 24, IN THE TOWN OF BLACK WOLF, IS HEREBY APPROVED.

Date

8/23/2000

Joanne M. Schmitt
County Planning Commission
Representative

Date

8.14.2000

M. J. [Signature]
Black Wolf Town Board Chairman
Representative

Date

7/20/2000

[Signature]
Oshkosh Planning Commission
Representative

THIS DOCUMENT WAS DRAFTED BY
REINHARD ROEHLIG.



NO. 3332B

CERTIFIED SURVEY MAP NO. 4602

SHEET 4 OF 4

PART OF THE S.W. 1/4 AND THE S.E. 1/4 OF THE S.W. 1/4 OF SECTION 24, T17N, R16E, IN THE TOWN OF BLACK WOLF, WINNEBAGO COUNTY, WISCONSIN.

OWNERS CERTIFICATE

AS AN OWNER, I hereby certify that I caused the land described on this map to be surveyed, divided and mapped as represented on this map in accordance with the Winnebago County and Town of Black Wolf Subdivision Ordinances.

WITNESS the hand and seal of said owner this 21st day of August, 2000.

Gail R. Karau
Gail R. Karau

STATE OF WISCONSIN)


:SS

WINNEBAGO COUNTY)

PERSONALLY, came before me this 21st day of August, 2000 the aforementioned Gail R. Karau, to me known to be the person who executed the foregoing instrument and acknowledged the same.

Reinhard H. Roehlig
Notary Public, Winnebago
County, State of Wisconsin

My Commission Expires 11/2/2003

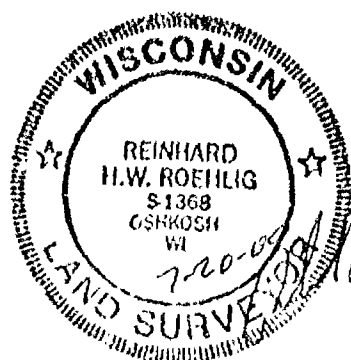

1104154
REGISTER'S OFFICE
WINNEBAGO COUNTY, WI
RECORDED ON
V.O. 1 P. 2 4602
08-23-2000 02:17 PM
SUSAN WINNIGHOFF
REGISTER OF DEEDS
RECORDING FEE 16.00
TRANSFER FEE 4
OF PAGES 4
aac

NO. 3636

CERTIFIED SURVEY MAP NO. 4562 SHEET 2 OF 3

ALL OF THE S.W. 1/4 OF THE S.E. 1/4 OF SECTION 24, T17N, R16E, IN THE TOWN OF BLACK WOLF, WINNEBAGO COUNTY, WISCONSIN.

**SURVEYORS CERTIFICATE
STATE OF WISCONSIN)**

:SS

WINNEBAGO COUNTY)

I, REINHARD ROEHLIG, Wisconsin Registered Land Surveyor do hereby certify;

THAT I have surveyed, divided and mapped all of the S.W. 1/4 of the S.E. 1/4 of Section 24, T17N, R16E, in the Town of Black Wolf, Winnebago County, Wisconsin, which is bounded and described as follows;

BEGINNING AT THE S. 1/4 CORNER OF SAID SECTION, THENCE NORTH 00°01'47" WEST ALONG THE WEST LINE OF SAID 1/4 SECTION 1319.71 FT., THENCE NORTH 89°51'59" EAST ALONG THE NORTH LINE OF SAID 1/4-1/4 SECTION 1324.66 FT., THENCE SOUTH 00°19'32" EAST ALONG THE EAST LINE OF SAID 1/4-1/4 SECTION 1318.56 FT., THENCE SOUTH 89°49'00" WEST ALONG THE SOUTH LINE OF SAID 1/4 SECTION 1331.48 FT. TO THE POINT OF BEGINNING.

THAT this Certified Survey Map is contained wholly within the property described in the following recorded instrument(s): Document No. 559048.

THAT I have made this survey by the direction of Benjamin A. Karau and Gail R. Karau, owners of said land.

THAT such map is a correct representation of all the exterior boundaries of the land surveyed and the land division thereof made.

THAT I have fully complied with the provisions of Chapter 236 of the Wisconsin Statutes and the Land Subdivision Ordinances of Winnebago County, and the Town of Black Wolf.

4-21-00
Date

Reinhard Roehlig
Reinhard Roehlig, Registered
Wisconsin Land Surveyor S-1368


OWNERS CERTIFICATE

AS OWNERS, We hereby certify that we caused the land described on this map to be surveyed, divided and mapped as represented on this map in accordance with the Winnebago County and the Town of Black Wolf Subdivision Ordinances.

WITNESS the hands and seals of said owners this 26th day of April, 2000.

Benjamin A. Karau
Benjamin A. Karau

Gail R. Karau
Gail R. Karau

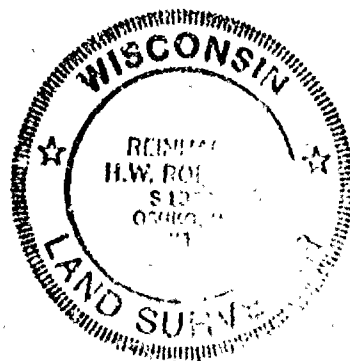

NO. 3636

CERTIFIED SURVEY MAP NO. 4562

SHEET 3 OF 3

ALL OF THE S.W. 1/4 OF THE S.E. 1/4 OF SECTION 24, T17N, R16E, IN THE TOWN OF BLACK WOLF, WINNEBAGO COUNTY, WISCONSIN.

STATE OF WISCONSIN)

:SS

WINNEBAGO COUNTY)

PERSONALLY came before me this 26th day of April 2000 the aforementioned Benjamin A. Karau and Gail R. Karau, to me known to be the persons who executed the foregoing instrument and acknowledged the same.

Donna Marie Rapp
Notary Public, Winnebago
County, State of Wisconsin

My Commission Expires 8-20-00

COUNTY TREASURERS CERTIFICATE

I, Mary Krueger, being the duly elected, qualified and acting treasurer for Winnebago County, do hereby certify that in accordance with the records in my office, there are no unpaid taxes or unpaid special assessments as of 6/13/00 on any land included in this Certified Survey Map.

Date 6/13/00

Treasurer Mary Krueger

TOWN TREASURERS CERTIFICATE

I, Scott C. Altman, being the duly elected, qualified and acting treasurer for the Town of Black Wolf, do hereby certify that in accordance with the records in my office, there are no unpaid taxes or unpaid special assessments as of 5/8/2000 on any land included in this Certified Survey Map.

Date 5/8/2000

Treasurer Scott Altman

WINNEBAGO COUNTY AND CITY OF OSHKOSH PLANNING COMMISSION AND BLACK WOLF TOWN BOARD CERTIFICATES OF APPROVAL

This Certified Survey Map of all of the S.W. 1/4 of the S.E. 1/4 of Section 24, T17N, R16E, in the Town of Black Wolf, Winnebago County, Wisconsin, is hereby approved.

Date 4/13/2000


[Signature]
County Planning Commission
Representative

Date 6-12-2000

[Signature]
Town Board Representative

Date 6/13/2000

[Signature]
City of Oshkosh Planning
Commission Representative

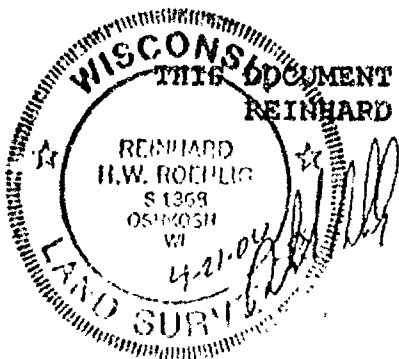

1098567



REGISTER'S OFFICE
WINNEBAGO COUNTY, WI
RECORDED ON

05-23-2000 03:15 PM

Vol. 15.4562
EUSAN WINNINGHOFF
REGISTER OF DEEDS

RECORDING FEE	15.00
TRANSFER FEE	
# OF PAGES	4

PART OF THE S.W. 1/4 AND THE S.E. 1/4 OF THE S.W. 1/4 OF SECTION 24,
T17N, R16E, IN THE TOWN OF BLACK WOLF, WINNEBAGO COUNTY, WISCONSIN.

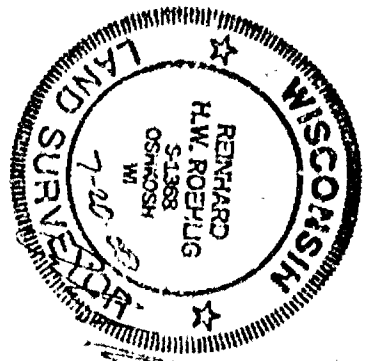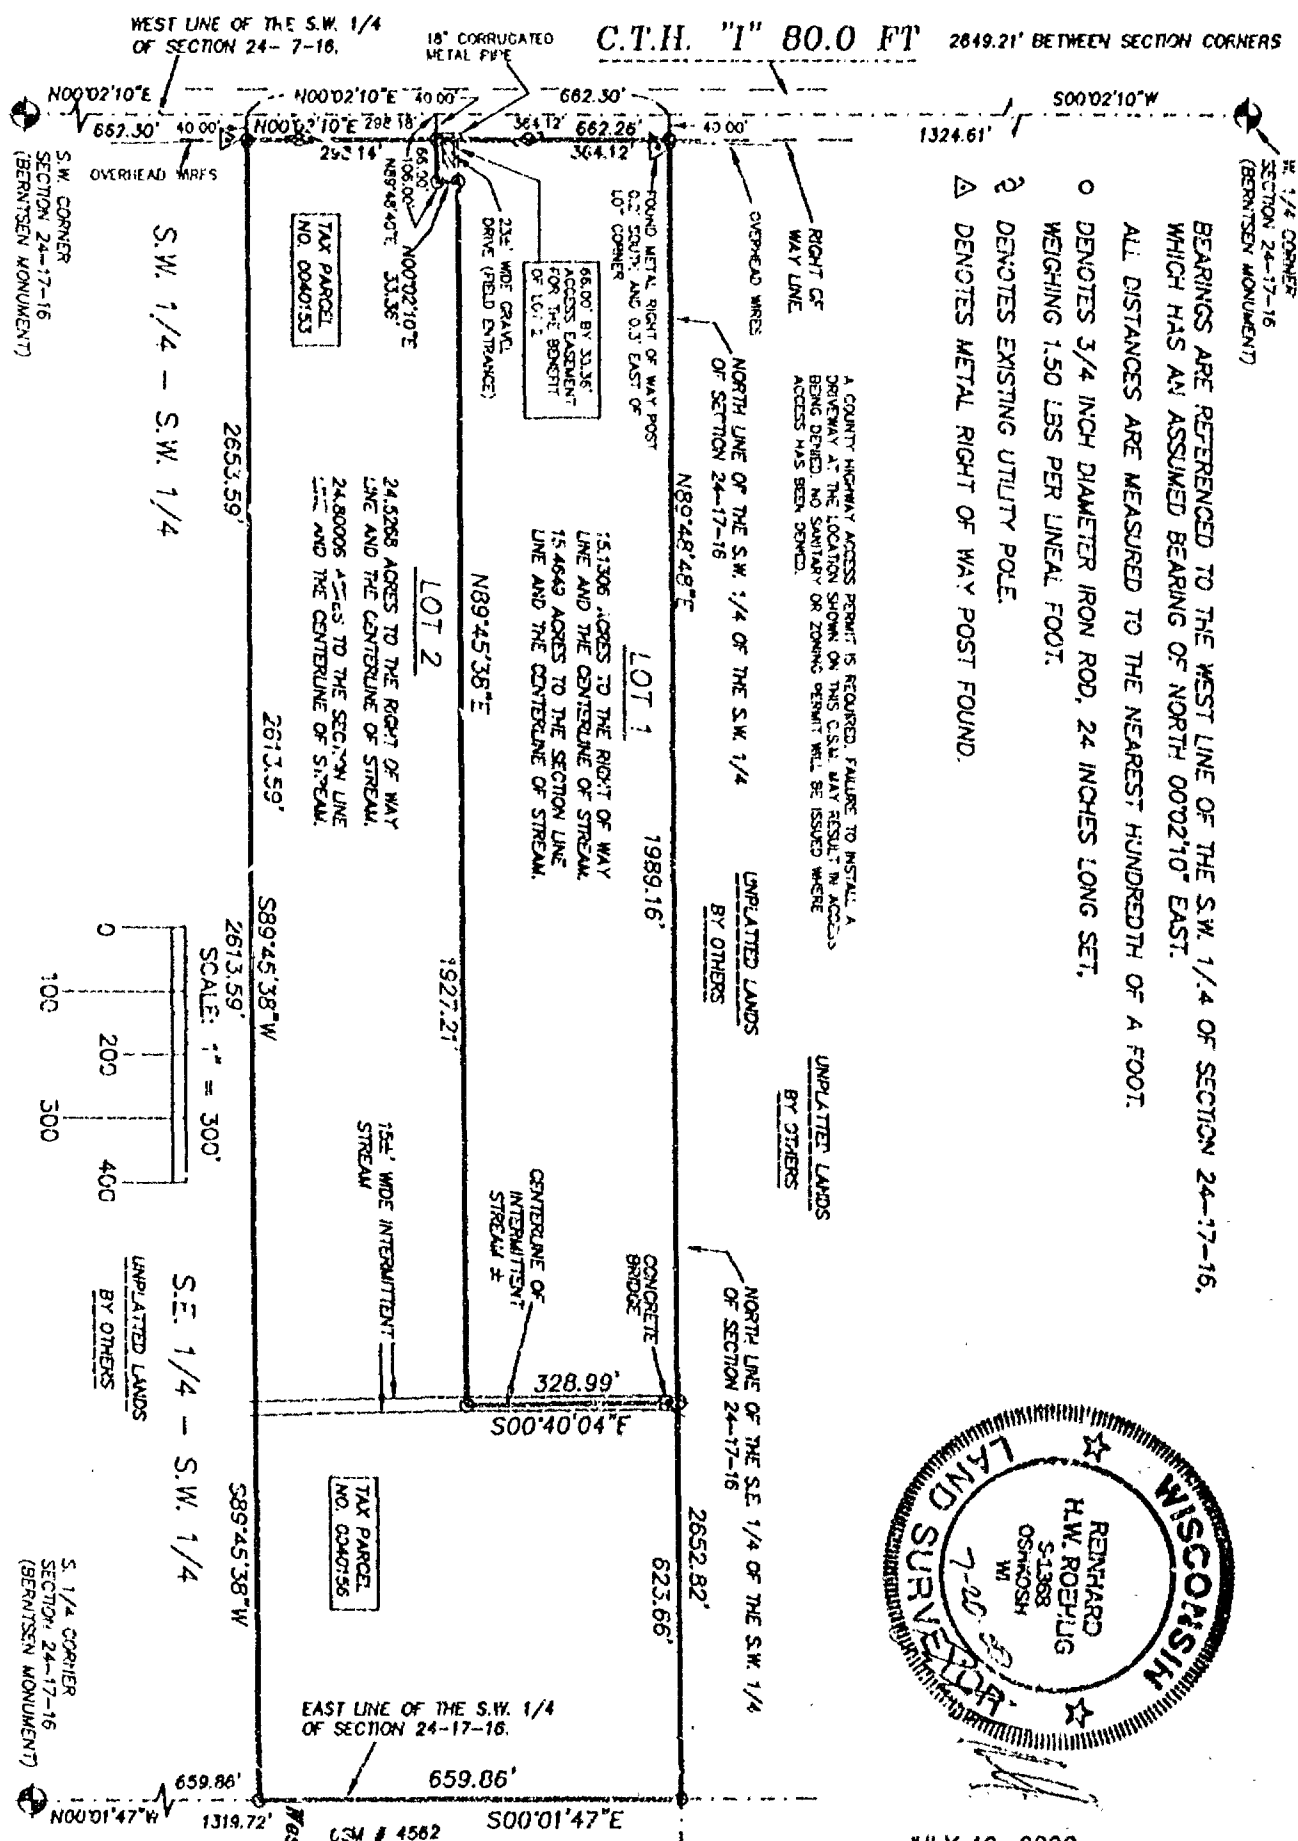


JULY 19, 2000

ROEHLIG

LAND SURVEYING
&
CONSULTING LTD.

4041 State Road 01 • Oshkosh WI • 54904
(820) 233-2884

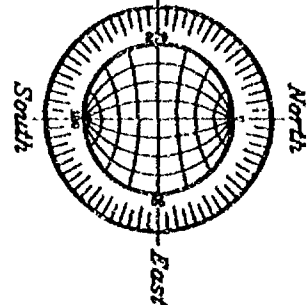

NO. 3332B

SHEET 2 OF 3

CERTIFIED SURVEY MAP NO. _____

PART OF THE S.W. 1/4 AND THE S.E. 1/4 OF THE S.W. 1/4 OF SECTION 24, T17N, R16E, IN THE TOWN OF BLACK WOLF, WINNEBAGO COUNTY, WISCONSIN.

SURVEYORS CERTIFICATE
STATE OF WISCONSIN)

:SS

WINNEBAGO COUNTY)

I, REINHARD ROEHLIG, Wisconsin Registered Land Surveyor do hereby certify;

THAT I HAVE SURVEYED, DIVIDED AND MAPPED PART OF THE S.W. 1/4 AND THE S.E. 1/4 OF THE S.W. 1/4 OF SECTION 24, T17N, R16E, IN THE TOWN OF BLACK WOLF, WINNEBAGO COUNTY, WISCONSIN, BOUNDED AND DESCRIBED AS FOLLOWS;

COMMENCING AT THE S.W. CORNER OF SAID SECTION 24, THENCE NORTH 00°02'10" EAST ALONG THE WEST LINE OF THE S.W. 1/4 OF SAID SECTION 662.30 FT. TO THE POINT OF BEGINNING OF THE PARCEL TO BE DESCRIBED, THENCE CONTINUING NORTH 00°02'10" EAST ALONG SAID SECTION LINE 662.30 FT., THENCE NORTH 89°48'48" EAST ALONG THE NORTH LINES OF THE S.W. 1/4 AND THE S.E. 1/4 OF THE S.W. 1/4 OF SAID SECTION 2652.82 FT. TO A POINT ON THE EAST LINE OF THE S.W. 1/4 OF SAID SECTION 24, THENCE SOUTH 00°01'47" EAST ALONG SAID LINE 659.86 FT., THENCE SOUTH 89°45'34" WEST 2653.59 FT. TO THE POINT OF BEGINNING.

THAT I have made this survey by the direction of Benjamin Karau, owner of said land.

THAT such map is a correct representation of all the exterior boundaries of the land surveyed and the land division thereof made.

THAT this Certified Survey Map is contained wholly within the property described in the following recorded instrument(s): Document No. 0040156.

THAT I have fully complied with the provisions of Chapter 236 of the Wisconsin Statutes and the Land Subdivision Ordinances of Winnebago County, City of Oshkosh and the Town of Black Wolf.

Date 7-20-00

Reinhard Roehlig, Registered
Wisconsin Land Surveyor S-1368

OWNERS CERTIFICATE

AS A OWNER, Benjamin Karau I hereby certify that I caused the land described on this map to be surveyed, divided and mapped as represented on this map in accordance with the Winnebago County and Town of Black Wolf Subdivision Ordinances.

WITNESS the hand and seal of said owner this ___ day of _____, 2000.

Benjamin Karau



NO. 3332B

SHEET 3 OF 3

CERTIFIED SURVEY MAP NO. _____

PART OF THE S.W. 1/4 AND THE S.E. 1/4 OF THE S.W. 1/4 OF SECTION 24, T17N, R16E, IN THE TOWN OF BLACK WOLF, WINNEBAGO COUNTY, WISCONSIN.

STATE OF WISCONSIN)

:SS

WINNEBAGO COUNTY)

PERSONALLY came before me this _____ day of _____ 2000 the aforementioned Benjamin Karau, to me known to be the person who executed the foregoing instrument and acknowledged the same.

My Commission Expires _____

Notary Public, Winnebago
County, State of Wisconsin

COUNTY TREASURERS CERTIFICATE

I, _____, being the duly elected, qualified and acting treasurer for Winnebago County, do hereby certify that in accordance with the records in my office, there are no unpaid taxes or delinquent special assessments as of _____ on any land included in this Certified Survey Map.

Date _____ Treasurer _____

TOWN TREASURERS CERTIFICATE

I, _____, being the duly elected, qualified and acting treasurer for the Town of Black Wolf, do hereby certify that in accordance with the records in my office, there are no unpaid taxes or delinquent special assessments as of _____ on any land included in this Certified Survey Map.

Date _____ Treasurer _____

WINNEBAGO COUNTY AND CITY OF OSHKOSH PLANNING COMMISSIONS AND BLACK WOLF TOWN BOARD CERTIFICATES OF APPROVAL

THIS CERTIFIED SURVEY MAP OF PART OF THE S.W. 1/4 OF THE S.E. 1/4 OF THE S.W. 1/4 OF SECTION 24, IN THE TOWN OF BLACK WOLF, IS HEREBY APPROVED.

Date _____

County Planning Commission
Representative

Date _____

Black Wolf Town Board Chairman
Representative

Date _____

Oshkosh Planning Commission
Representative

THIS DOCUMENT WAS DRAFTED BY
REINHARD ROEHLIG.





NO. 3653

CERTIFIED SURVEY MAP NO. 4612SHEET 1 OF 4

THE SOUTH 1/2 OF THE S.E. 1/4 OF THE N.E. 1/4 OF SECTION 24,
T17N, R16E, IN THE TOWN OF BLACK WOLF, WINNEBAGO COUNTY,
WISCONSIN.



BEARINGS ARE REFERENCED TO THE EAST LINE OF THE N.E. 1/4 OF
SECTION 24-17-16, WHICH HAS AN ASSUMED BEARING OF SOUTH 00°43'25"EAST.

ALL DISTANCES ARE MEASURED TO THE NEAREST HUNDREDTH OF A FOOT.

○ DENOTES 3/4 INCH DIAMETER IRON ROD 24 INCHES LONG SET, WEIGHING 1.50 LBS
PER LINEAL FOOT.

● DENOTES 3/4 INCH DIAMETER IRON ROD FOUND.

UNPLATTED LANDS (OWNED BY PLATNER)

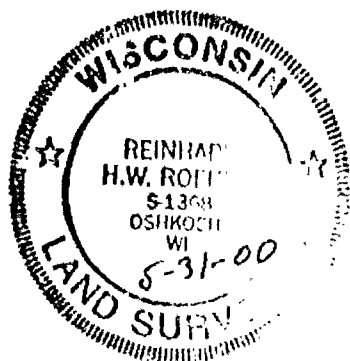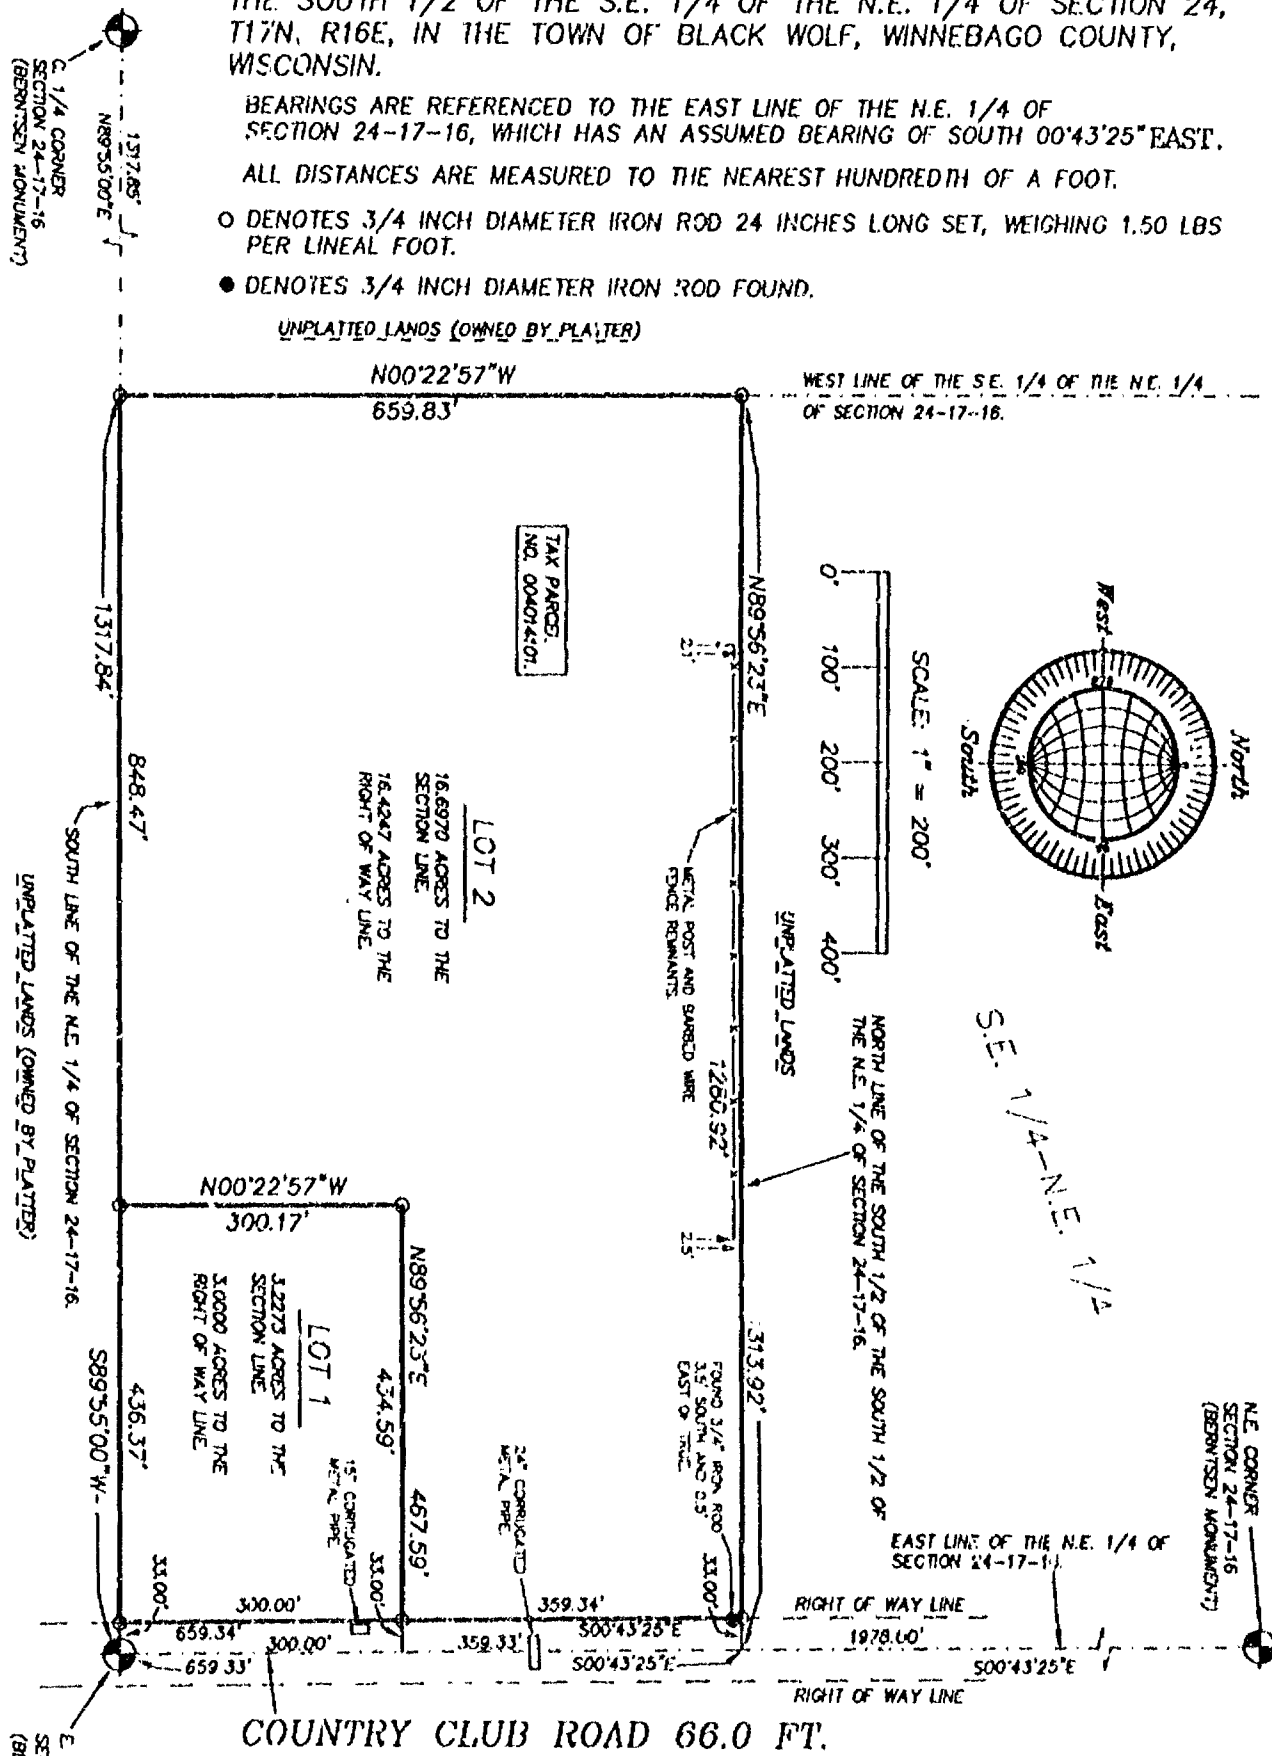

JULY 13, 2000

ROEHLIG

LAND SURVEYING
&
CONSULTING LTD.

4041 State Road 91 • Oshkosh WI • 54904
(920) 233-2884

NO. 3653

D-4

NO. 3653

CERTIFIED SURVEY MAP NO. 4612

SHEET 2 OF 4

THE SOUTH 1/2 OF THE OF THE S.E. 1/4 OF THE N.E. 1/4 OF SECTION 24, T17N, R16E, IN THE TOWN OF BLACK WOLF, WINNEBAGO COUNTY, WISCONSIN.

**SURVEYORS CERTIFICATE
STATE OF WISCONSIN)**

:SS

WINNEBAGO COUNTY)

I, REINHARD ROEHLIG, Wisconsin Registered Land Surveyor do hereby certify;

THAT I have surveyed, divided and mapped the South 1/2 of the S.E. 1/4 of the N.E. 1/4 of Section 24, T17N, R16E, in the Town of Black Wolf, Winnebago County, Wisconsin, which is bounded and described as follows;

BEGINNING AT THE E. 1/4 CORNER OF SAID SECTION, THENCE SOUTH 89°55'00" WEST ALONG THE SOUTH LINE OF SAID 1/4 SECTION 1317.84 FT., THENCE NORTH 00°22'57" WEST ALONG THE WEST LINE OF SAID 1/4-1/4 SECTION 659.83 FT., THENCE NORTH 89°56'23" EAST ALONG THE NORTH LINE OF THE SOUTH 1/2 OF THE SOUTH 1/2 OF SAID 1/4 SECTION 1313.92 FT., THENCE SOUTH 00°43'25" EAST ALONG THE EAST LINE OF SAID 1/4 SECTION 659.33 FT. TO THE POINT OF BEGINNING.

THAT this Certified Survey Map is contained wholly within the property described in the following recorded instrument(s): Document No. 804582.


THAT I have made this survey by the direction of Benjamin A. Karau and Gail R. Karau, owners of said land.

THAT such map is a correct representation of all the exterior boundaries of the land surveyed and the land division thereof made.

THAT I have fully complied with the provisions of Chapter 236 of the Wisconsin Statutes and the Land Subdivision Ordinances of Winnebago County, and the Town of Black Wolf.

Date 5-31-80

Reinhard Roehlig
Reinhard Roehlig, Registered
Wisconsin Land Surveyor S-1368

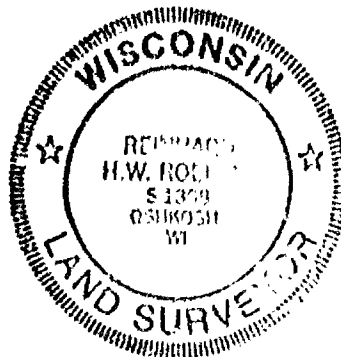

NO. 3653

CERTIFIED SURVEY MAP NO. 4612

SHEET 3 OF 4

THE SOUTH 1/2 OF THE OF THE S.E. 1/4 OF THE N.E. 1/4 OF SECTION
24, T17N, R16E, IN THE TOWN OF BLACK WOLF, WINNEBAGO COUNTY,
WISCONSIN.

OWNERS CERTIFICATE

AS OWNER, I hereby certify that I caused the land described on
this map to be surveyed, divided and mapped as represented on this
map in accordance with the Winnebago County and the Town of Black
Wolf Subdivision Ordinances.

WITNESS the hands and seals of said owners this 8th day
of June, 2000.

Benjamin A. Karau
Benjamin A. Karau

Gail R. Karau
Gail R. Karau

STATE OF WISCONSIN)

:SS

WINNEBAGO COUNTY)

PERSONALLY came before me this 8th day of June 2000 the
aforementioned Benjamin A. Karau and Gail R. Karau, to me known to
be the persons who executed the foregoing instrument and
acknowledged the same.

Shirley C. Herman
Notary Public, Winnebago
County, State of Wisconsin

My Commission Expires 11/2/2003

COUNTY TREASURERS CERTIFICATE

I, Mary E. Bruen, being the duly elected, qualified and
acting treasurer for Winnebago County, do hereby certify that in
accordance with the records in my office, there are no unpaid
taxes or unpaid special assessments as of Aug 15, 2000 on any
land included in this Certified Survey Map.

Date 8/15/00


Treasurer Mary E. Bruen

TOWN TREASURERS CERTIFICATE

I, Scott Altmann, being the duly elected, qualified and
acting treasurer for the Town of Black Wolf, do hereby certify
that in accordance with the records in my office, there are no
unpaid taxes or unpaid special assessments as of 8/8/2000
on any land included in this Certified Survey Map.

Date 8/8/2000

Treasurer Scott Altmann

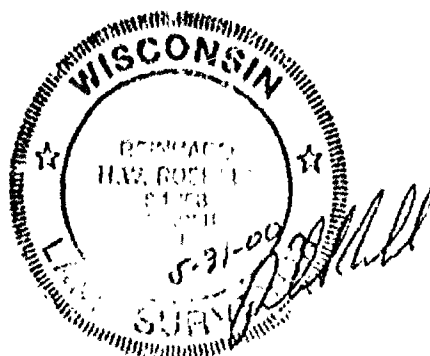

NO. 3653

CERTIFIED SURVEY MAP NO. 4612

SHEET 4 OF 4

THE SOUTH 1/2 OF THE OF THE S.E. 1/4 OF THE N.E. 1/4 OF SECTION
24, T17N, R16E, IN THE TOWN OF BLACK WOLF, WINNEBAGO COUNTY,
WISCONSIN.

WINNEBAGO COUNTY PLANNING COMMISSION AND BLACK WOLF TOWN BOARD
CERTIFICATES OF APPROVAL

This Certified Survey Map of the South 1/2 of the S.E. 1/4 of the
N.E. 1/4 of Section 24, T17N, R16E, in the Town of Black Wolf,
Winnebago County, Wisconsin, is hereby approved.


Date 9-5-2000

Jeanne M. Hewitt
County Planning Commission
Representative

Date 8-14-2000

[Signature]
Town Board Representative

THIS DOCUMENT WAS DRAFTED BY
DAVID CARLSON.

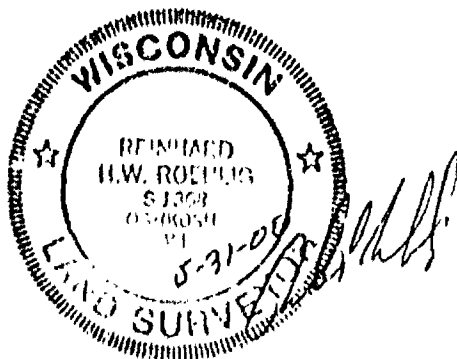

1105223
REGISTER'S OFFICE
WINNEBAGO COUNTY, WI
RECORDED ON
05-05-2000 12:23 PM
201/1246/3
SUSAN WINNINGHOFF
REGISTER OF DEEDS
RECORDING FEE 16.00
TRANSFER FEE
OF PAGES 4

Escher

THE SOUTH 1/2 OF THE S.E. 1/4 OF THE N.E. 1/4 OF SECTION 24,
T17N, R16E, IN THE TOWN OF BLACK WOLF, WINNEBAGO COUNTY,
WISCONSIN.



BEARINGS ARE REFERENCED TO THE EAST LINE OF THE N.E. 1/4 OF
SECTION 24-17-16, WHICH HAS AN ASSUMED BEARING OF SOUTH 00°43'25" EAST'.

ALL DISTANCES ARE MEASURED TO THE NEAREST HUNDREDTH OF A FOOT.

○ DENOTES 3/4 INCH DIAMETER IRON ROD 24 INCHES LONG SET, WEIGHING 1.50 LBS
PER LINEAL FOOT.

● DENOTES 3/4 INCH DIAMETER IRON ROD FOUND.

UNPLATTED LANDS (OWNED BY PLATTEE)

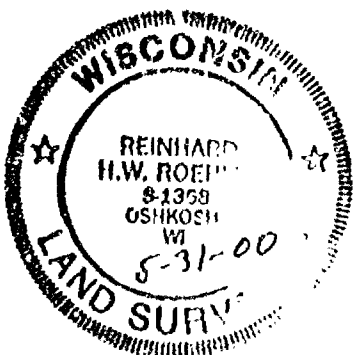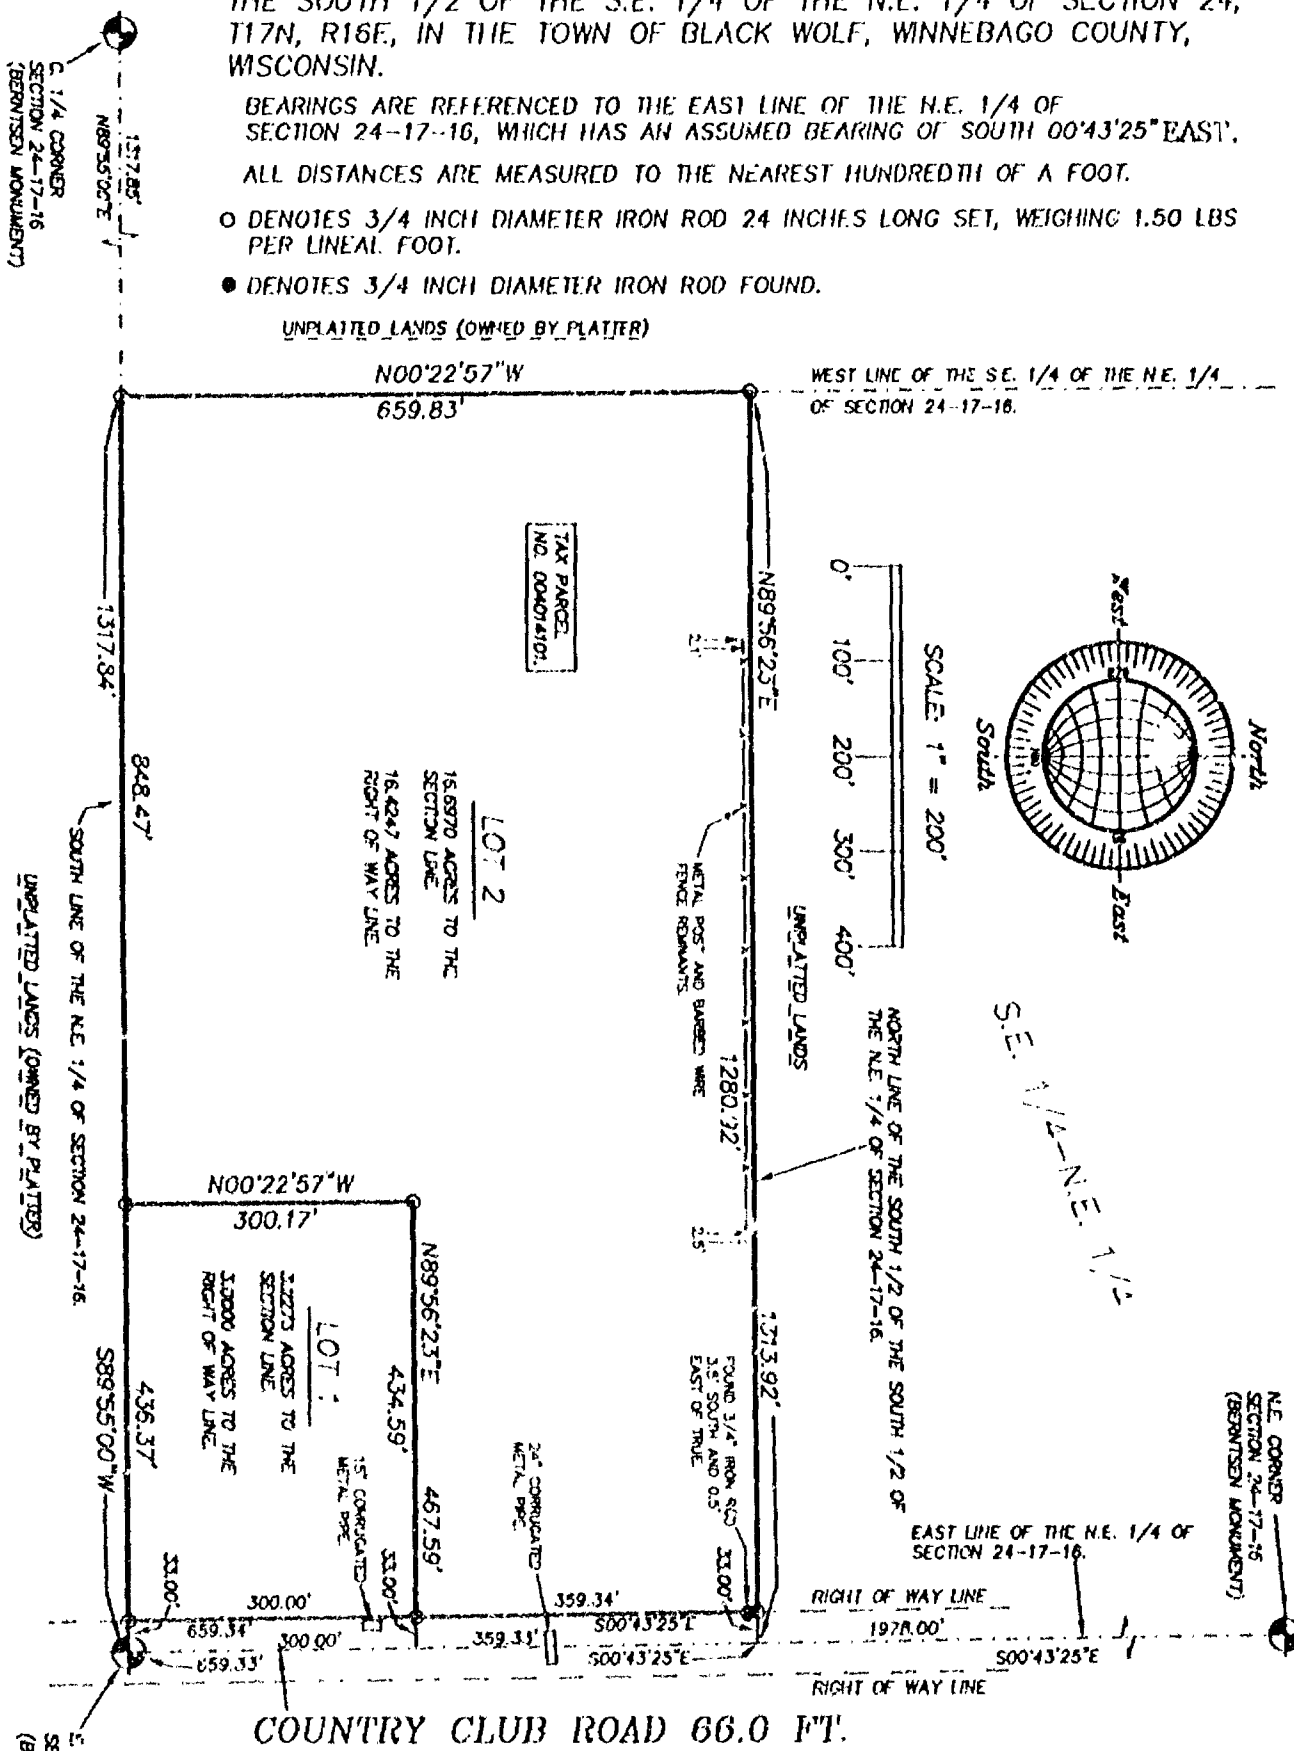

JULY 13, 2000

ROEHLIG
LAND SURVEYING
&
CONSULTING LTD.
4041 State Road 91 • Oshkosh WI • 54904
(920) 233-2884

NO. 3653

SHEET 2 OF 4

CERTIFIED SURVEY MAP NO. _____

THE SOUTH 1/2 OF THE OF THE S.E. 1/4 OF THE N.E. 1/4 OF SECTION 24, T17N, R16E, , IN THE TOWN OF BLACK WOLF, WINNEBAGO COUNTY, WISCONSIN.

SURVEYORS CERTIFICATE
STATE OF WISCONSIN)

:SS

WINNEBAGO COUNTY)

I, REINHARD ROEHLIG, Wisconsin Registered Land Surveyor do hereby certify;

THAT I have surveyed, divided and mapped the South 1/2 of the S.E. 1/4 of the N.E. 1/4 of Section 24, T17N, R16E, in the Town of Black Wolf, Winnebago County, Wisconsin, which is bounded and described as follows;

BEGINNING AT THE E. 1/4 CORNER OF SAID SECTION, THENCE SOUTH 89°55'00" WEST ALONG THE SOUTH LINE OF SAID 1/4 SECTION 1317.84 FT., THENCE NORTH 00°22'57" WEST ALONG THE WEST LINE OF SAID 1/4-1/4 SECTION 659.83 FT., THENCE NORTH 89°56'23" EAST ALONG THE NORTH LINE OF THE SOUTH 1/2 OF THE SOUTH 1/2 OF SAID 1/4 SECTION 1313.92 FT., THENCE SOUTH 00°43'25" EAST ALONG THE EAST LINE OF SAID 1/4 SECTION 659.33 FT. TO THE POINT OF BEGINNING.


THAT this Certified Survey Map is contained wholly within the property described in the following recorded instrument(s): Document No. 804582.

THAT I have made this survey by the direction of Benjamin A. Karau and Gail R. Karau, owners of said land.

THAT such map is a correct representation of all the exterior boundaries of the land surveyed and the land division thereof made.

THAT I have fully complied with the provisions of Chapter 236 of the Wisconsin Statutes and the Land Subdivision Ordinances of Winnebago County, and the Town of Black Wolf.

Date 5-31-00

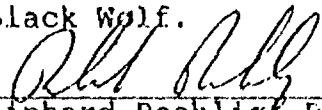
Reinhard Roehlig, Registered
Wisconsin Land Surveyor S-1368



NO. 3653

SHEET 3 OF 4

CERTIFIED SURVEY MAP NO. _____

THE SOUTH 1/2 OF THE OF THE S.E. 1/4 OF THE N.E. 1/4 OF SECTION
24, T17N, R16E, IN THE TOWN OF BLACK WOLF, WINNEBAGO COUNTY,
WISCONSIN.

OWNERS CERTIFICATE

AS OWNER, I hereby certify that I caused the land described on
this map to be surveyed, divided and mapped as represented on this
map in accordance with the Winnebago County and the Town of Black
Wolf Subdivision Ordinances.

WITNESS the hands and seals of said owners this 8th day
of June, 2000.

Benjamin A. Karau
Benjamin A. Karau

Gail R. Karau
Gail R. Karau

STATE OF WISCONSIN)

:SS

WINNEBAGO COUNTY)

PERSONALLY came before me this 8th day of June, 2000 the
aforementioned Benjamin A. Karau and Gail R. Karau, to me known to
be the persons who executed the foregoing instrument and
acknowledged the same.

Shirley C. Herman
Notary Public, Winnebago
County, State of Wisconsin

My Commission Expires 11/2/2003

COUNTY TREASURERS CERTIFICATE


I, Mary Ehnauer, being the duly elected, qualified and
acting treasurer for Winnebago County, do hereby certify that in
accordance with the records in my office, there are no unpaid
taxes or unpaid special assessments as of Aug 15, 2000 on any
land included in this Certified Survey Map.

Date 8/15/00 Treasurer Mary Ehnauer

TOWN TREASURERS CERTIFICATE

I, Scott Altman, being the duly elected, qualified and
acting treasurer for the Town of Black Wolf, do hereby certify
that in accordance with the records in my office, there are no
unpaid taxes or unpaid special assessments as of 8/8/2000
on any land included in this Certified Survey Map.

Date 8/8/2000 Treasurer Scott Altman

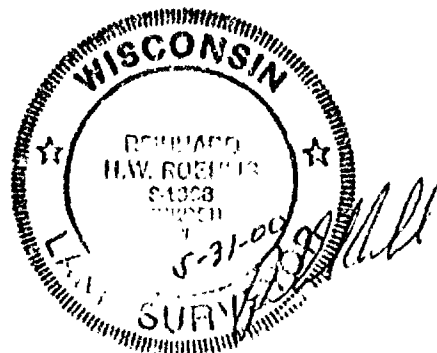

NO. 3653

SHEET 4 OF 4

CERTIFIED SURVEY MAP NO. _____

THE SOUTH 1/2 OF THE OF THE S.E. 1/4 OF THE N.E. 1/4 OF SECTION
24, T17N, R16E, IN THE TOWN OF BLACK WOLF, WINNEBAGO COUNTY,
WISCONSIN.

**WINNEBAGO COUNTY PLANNING COMMISSION AND BLACK WOLF TOWN BOARD
CERTIFICATES OF APPROVAL**

This Certified Survey Map of the South 1/2 of the S.E. 1/4 of the
N.E. 1/4 of Section 24, T17N, R16E, in the Town of Black Wolf,
Winnebago County, Wisconsin, is hereby approved.


Date _____

County Planning Commission
Representative

Date 8-14-2000

[Signature]
Town Board Representative

THIS DOCUMENT WAS DRAFTED BY
DAVID CARLSON.

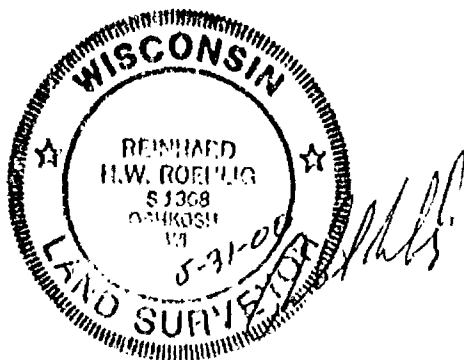


NO. 3332

CERTIFIED SURVEY MAP NO. 42-89

SHEET 1 OF 4

BEING PART OF THE S.E. 1/4 OF THE S.E. 1/4 OF SECTION 24,
T17N, R16E, IN THE TOWN OF BLACK WOLF, WINNEBAGO COUNTY,
WISCONSIN.


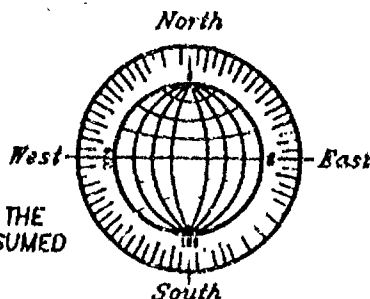


BEARINGS ARE REFERENCED TO THE SOUTH LINE OF THE
S.E. 1/4 OF SECTION 24-17-16, WHICH HAS AN ASSUMED
BEARING OF SOUTH 89°49'00" WEST.

ALL DISTANCES ARE MEASURED TO THE NEAREST HUNDREDTH OF A FOOT.

○ DENOTES 3/4 INCH DIAMETER IRON ROD 24 INCHES LONG SET, WEIGHING 1.50 LBS PER LINEAL FOOT.

SCALE: 1" = 300'

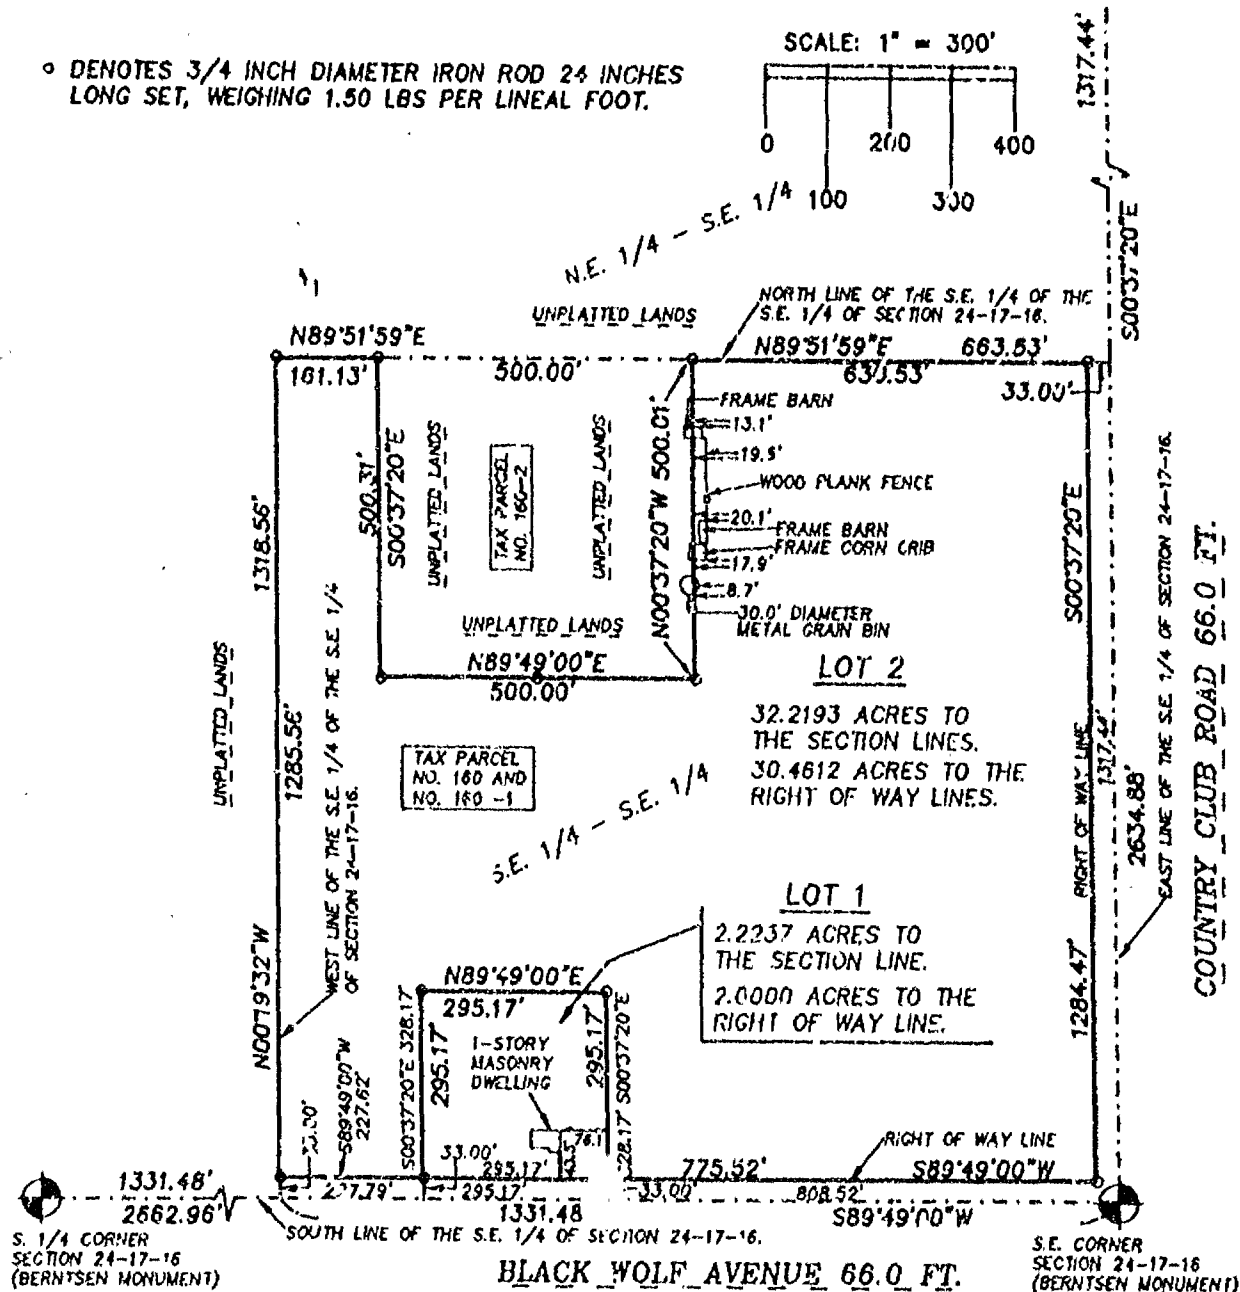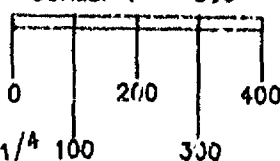

4/18/99 UPDATE
JULY 24, 1998

ROEHLIG

LAND SURVEYING
&
CONSULTING LTD.

4041 State Road 91 • Oshkosh, WI • 54904
(920) 233-2884

NO. 3332

NO. 3332

CERTIFIED SURVEY MAP NO. 4289

SHEET 2 OF 4

BEING PART OF THE S.E. 1/4 OF THE S.E. 1/4 OF SECTION 24, T17N, R16E, IN THE TOWN OF BLACK WOLF, WINNEBAGO COUNTY, WISCONSIN.

**SURVEYOR'S CERTIFICATE
STATE OF WISCONSIN)**

SS
WINNEBAGO COUNTY)

I, REINHARD ROEHLIG, Wisconsin Registered Land Surveyor do hereby certify;

THAT I have surveyed, divided and mapped part of the S.E. 1/4 of the S.E. 1/4 of Section 24, T17N, R16E, in the Town of Black Wolf, Winnebago County, Wisconsin, which is bounded and described as follows;

BEGINNING AT THE S.E. CORNER OF SAID SECTION, THENCE SOUTH 89°49'00" WEST ALONG THE SOUTH LINE OF SAID 1/4 SECTION 1331.48 FT., THENCE NORTH 00°19'32" WEST ALONG THE WEST LINE OF SAID 1/4-1/4 SECTION 1318.56 FT., THENCE NORTH 89°51'59" EAST ALONG THE NORTH LINE OF SAID 1/4-1/4 SECTION 161.13 FT., THENCE SOUTH 00°37'20" EAST 500.31 FT., THENCE NORTH 89°49'00" EAST 500.00 FT., THENCE NORTH 00°37'20" WEST 500.01 FT. TO A POINT ON THE NORTH LINE OF SAID 1/4-1/4 SECTION, THENCE NORTH 89°51'59" EAST ALONG SAID LINE 663.53 FT. TO A POINT ON THE EAST LINE OF SAID 1/4 SECTION, THENCE SOUTH 00°37'20" EAST 1317.44 FT. TO THE POINT OF BEGINNING.

THAT this Certified Survey Map is contained wholly within the property described in the following recorded instrument(s): Document No. 689778 and Document No. 559048.

THAT I have made this survey by the direction of Benjamin A. Karau and Gail R. Karau, owners of said land.

THAT such map is a correct representation of all the exterior boundaries of the land surveyed and the land division thereof made.

THAT I have fully complied with the provisions of Chapter 236 of the Wisconsin Statutes and the Land Subdivision Ordinances of Winnebago County, and the Town of Black Wolf.

8-28-98
Date

Reinhard Roehlig
Reinhard Roehlig, Registered
Wisconsin Land Surveyor S-1368

OWNER'S CERTIFICATE

AS OWNERS, We hereby certify that We caused the land described on this map to be surveyed, divided and mapped as represented on this map in accordance with the Winnebago County Subdivision Ordinance.

WITNESS the hands and seals of said owners this 25th day of March, 1998.

Benjamin A. Karau
Benjamin A. Karau

Gail R. Karau
Gail R. Karau



NO. 3332

CERTIFIED SURVEY MAP NO. 4289

SHEET 3 OF 4

BEING PART OF THE S.E. 1/4 OF THE S.E. 1/4 OF SECTION 24, T17N, R16E, IN THE TOWN OF BLACK WOLF, WINNEBAGO COUNTY, WISCONSIN.

STATE OF WISCONSIN)

1999

WINNEBAGO COUNTY)

PERSONALLY came before me this 29th day of March 1999 the aforementioned Benjamin A. Karau and Gail R. Karau, to me known to be the persons who executed the foregoing instrument and acknowledged the same.

Marcus A. Kreckel
Notary Public, Winnebago
County, State of Wisconsin

My Commission Expires 26 August 2001

COUNTY TREASURER'S CERTIFICATE

I, Mary E. Krueger Deputy being the duly elected, qualified and acting treasurer for Winnebago County, do hereby certify that in accordance with the records in my office, there are no unpaid taxes or unpaid special assessments as of June 15/99 on any land included in this Certified Survey Map.

Date 6/15/99

Treasurer Mary E. Krueger Deputy

TOWN TREASURER'S CERTIFICATE

I, Scott C. Altman, being the duly elected, qualified and acting treasurer for the Town of Black Wolf, do hereby certify that in accordance with the records in my office, there are no unpaid taxes or unpaid special assessments as of 5/19/99 on any land included in this Certified Survey Map.

Date 5/19/99

Treasurer Scott Altman

AND CITY OF OSHKOSH
WINNEBAGO COUNTY PLANNING COMMISSION AND BLACK WOLF TOWN BOARD
CERTIFICATE OF APPROVAL

This Certified Survey Map of part of the S.E. 1/4 of the S.E. 1/4 of Section 24, T17N, R16E, in the Town of Black Wolf, Winnebago County, Wisconsin, is hereby approved.

July 6, 1999
Date

John A. Schaller
County Planning Commission
Representative


6-11-99
Date

John J. J. J.
Black Wolf Town Board
Representative

J. A. Blum
OSHKOSH PLANNING COMMISSION
REPRESENTATIVE

THIS DOCUMENT WAS DRAFTED BY
REINHARD ROEHLIG.

6/30/99
DATE

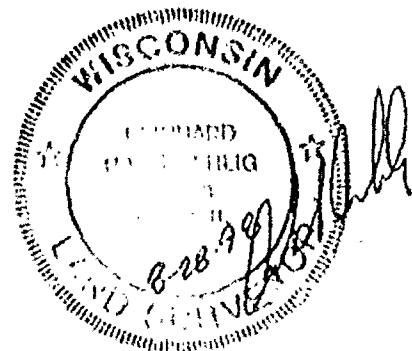

NO. 3332

CERTIFIED SURVEY MAP NO. 4289

SHEET 4 OF 4

BEING PART OF THE S.E. 1/4 OF THE S.E. 1/4 OF SECTION 24, T17N, R16E, IN THE TOWN OF BLACK WOLF, WINNEBAGO COUNTY, WISCONSIN.

OWNER'S CERTIFICATE

AS OWNER, I hereby certify that I caused the land described on this map to be surveyed, divided and mapped as represented on this map in accordance with the Winnebago County Subdivision Ordinance.

WITNESS the hand and seal of said owner this 10th day of May, 1999.

Helen E. Johnson
Helen E. Johnson

STATE OF WISCONSIN)
:SS
WINNEBAGO COUNTY)

PERSONALLY came before me this 10 day of May 1999 the aforementioned Helen E. Johnson, to me known to be the person who executed the foregoing instrument and acknowledged the same.

Darryl B. Supina
Notary Public, Winnebago
County, State of Wisconsin

My Commission Expires June 23, 2000



1064683
REGISTER'S OFFICE
WINNEBAGO COUNTY, WI
RECORDED ON
07-07-1999 08:25 AM
U.S.L.I., PG. 4289
SUSAN WINNINGHOFF
REGISTER OF DEEDS
RECORDING FEE 16.00
TRANSFER FEE
OF PAGES 4

NO. 3636

CERTIFIED SURVEY MAP NO.

1921, 1st of 3

ALL OF THE SW 1/4 OF THE SE 1/4 OF SECTION 24,
T27N, R16E, IN THE TOWNSHIP OF BLACK WOLF, WINNEBAGO COUNTY,
WISCONSIN.

1/4 CORNER
SECTION 24-17-16
(MOUNTAIN MONUMENT)


BEARINGS ARE REFERENCED TO THE SOUTH LINE OF THE
SE 1/4 OF SECTION 24-17-16, WHICH HAS AN ASSUMED
BEARING OF SOUTH 89°45'00" WEST

ALL DISTANCES ARE MEASURED TO THE NEAREST
FRACTION OF A FOOT




• INDICATES 3/4 INCH DIAMETER IRON PEG 24 INCHES
LONG SET, ALLOWING 100 LBS PER LINEAL FOOT

• INDICATES 3/4 INCH DIAMETER IRON ROD 1200 LBS,
UNLESS OTHERWISE NOTED

• INDICATES EXISTING UTILITY POLE

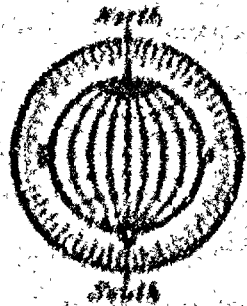

SCALE: 1" = 500'

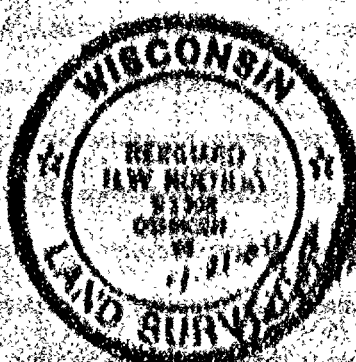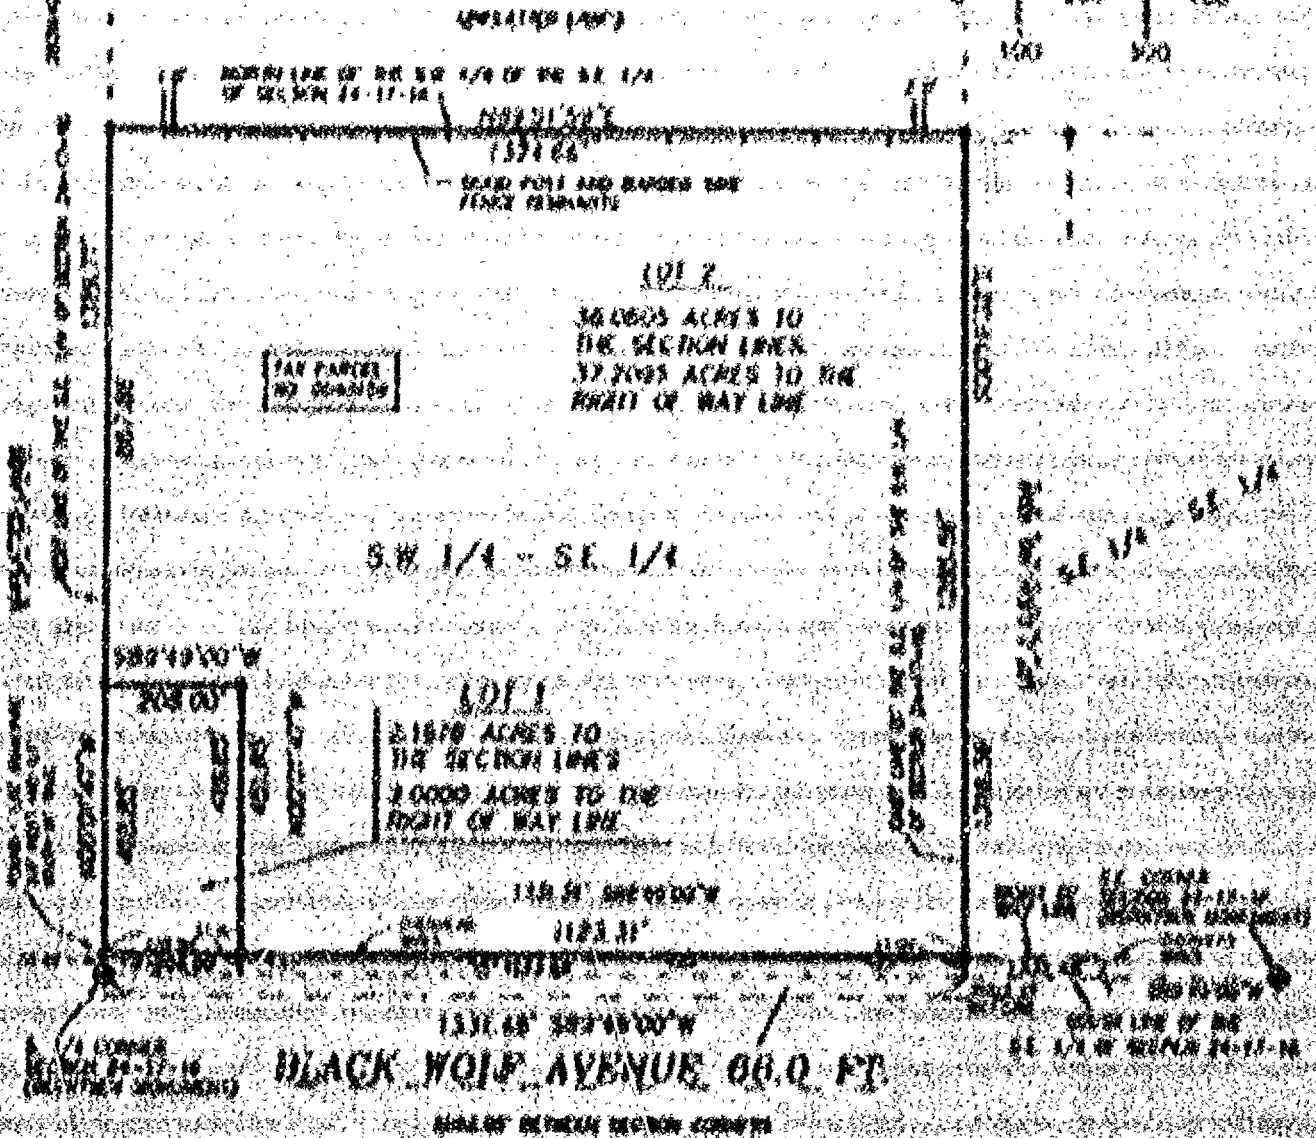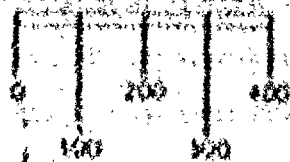

APR 17, 1921

ROEHLIG
LAND SURVEYING
CONSULTING LTD.

4041 State Street St. Paul, Minn. 55109
(612) 297-2541

NO. 3636

NO. 3636

CERTIFIED SURVEY MAP NO.

SHEET 2 OF 3

ALL OF THE S.W. 1/4 OF THE S.E. 1/4 OF SECTION 24, T11N, R16E, IN THE TOWN OF BLACK HOLE, WINNEBAGO COUNTY, WISCONSIN.

**SURVEYORS CERTIFICATE
STATE OF WISCONSIN)**

185

WINNEBAGO COUNTY)

I, REINHARD ROEHLIG, Wisconsin Registered Land Surveyor do hereby certify:

THAT I have surveyed, divided and mapped all of the S.W. 1/4 of the S.E. 1/4 of Section 24, T11N, R16E, in the Town of Black Hole, Winnebago County, Wisconsin, which is bounded and described as follows:

BEGINNING AT THE S.W. 1/4 CORNER OF SAID SECTION, THENCE NORTH 09°01'47" WEST ALONG THE WEST LINE OF SAID 1/4 SECTION 1319.71 FT., THENCE NORTH 89°51'59" EAST ALONG THE NORTH LINE OF SAID 1/4-1/4 SECTION 1224.66 FT., THENCE SOUTH 09°19'32" EAST ALONG THE EAST LINE OF SAID 1/4-1/4 SECTION 1310.56 FT., THENCE SOUTH 29°49'00" WEST ALONG THE SOUTH LINE OF SAID 1/4 SECTION 1331.68 FT. TO THE POINT OF BEGINNING.

THAT this Certified Survey Map is contained wholly within the property described in the following recorded instrument(s): Document No. 559048.

THAT I have made this survey by the direction of Benjamin A. Karau and Gail R. Karau, owners of said land.

THAT such map is a correct representation of all the exterior boundaries of the land surveyed and the land division thereof made.

THAT I have fully complied with the provisions of Chapter 236 of the Wisconsin Statutes and the Land Subdivision Ordinances of Winnebago County, and the Town of Black Hole.

Date

Reinhard Roehlig
Reinhard Roehlig, Registered
Wisconsin Land Surveyor 5-1766


OWNERS CERTIFICATE

AS OWNERS, we hereby certify that we caused the land described on this map to be surveyed, divided and mapped as represented on this map in accordance with the Winnebago County and the Town of Black Hole Subdivision Ordinances.

WITNESS the hands and seals of said owners this _____ day of _____, 2000.

Benjamin A. Karau

Gail R. Karau

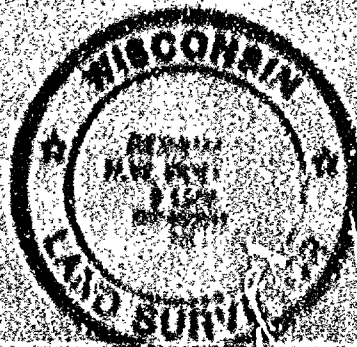

DO. 3636

CERTIFIED SURVEY MAP NO.

SHEET 3 OF 3

ALL OF THE S.W. 1/4 OF THE S.E. 1/4 OF SECTION 24, T17N, R16E, IN THE TOWN OF BLACK WOLF, WINNEBAGO COUNTY, WISCONSIN.

STATE OF WISCONSIN)

188

WINNEBAGO COUNTY)

PERSONALLY came before me this day of 2000 the aforementioned Benjamin A. Karau and Gail P. Karau, to me known to be the persons who executed the foregoing instrument and acknowledged the same.

My Commission Expires

Notary Public, Winnebago County, State of Wisconsin

COUNTY TREASURER'S CERTIFICATE

I, being the duly elected, qualified and acting Treasurer for Winnebago County, do hereby certify that in accordance with the records in my office, there are no unpaid taxes or unpaid special assessments as of on any land included in this Certified Survey Map.

Date

Treasurer

TOWN TREASURER'S CERTIFICATE

I, being the duly elected, qualified and acting Treasurer for the Town of Black Wolf, do hereby certify that in accordance with the records in my office, there are no unpaid taxes or unpaid special assessments as of on any land included in this Certified Survey Map.

Date

Treasurer

WINNEBAGO COUNTY AND CITY OF OSHKOSH PLANNING COMMISSION AND BLACK WOLF TOWN BOARD CERTIFICATES OF APPROVAL

This Certified Survey Map of all of the S.W. 1/4 of the S.E. 1/4 of Section 24, T17N, R16E, in the Town of Black Wolf, Winnebago County, Wisconsin, is hereby approved.

Date


County Planning Commission Representative

Date

Town Board Representative

Date


City of Oshkosh Planning Commission Representative

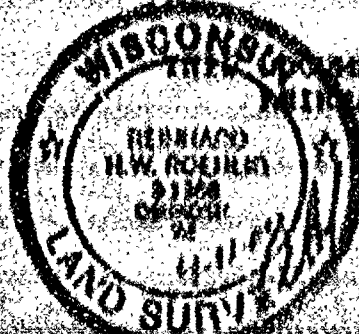

THIS DOCUMENT HAS BEEN FILED BY
BERNARD ROUBEN

9111 L a 4

BEARINGS ARE REFERENCED TO THE SOUTH LINE OF THE
SE 1/4 OF SECTION 24, T17N, R16E, WHICH HAS AN ASSURED
BEARING OF SOUTH 89°48'00" WEST.

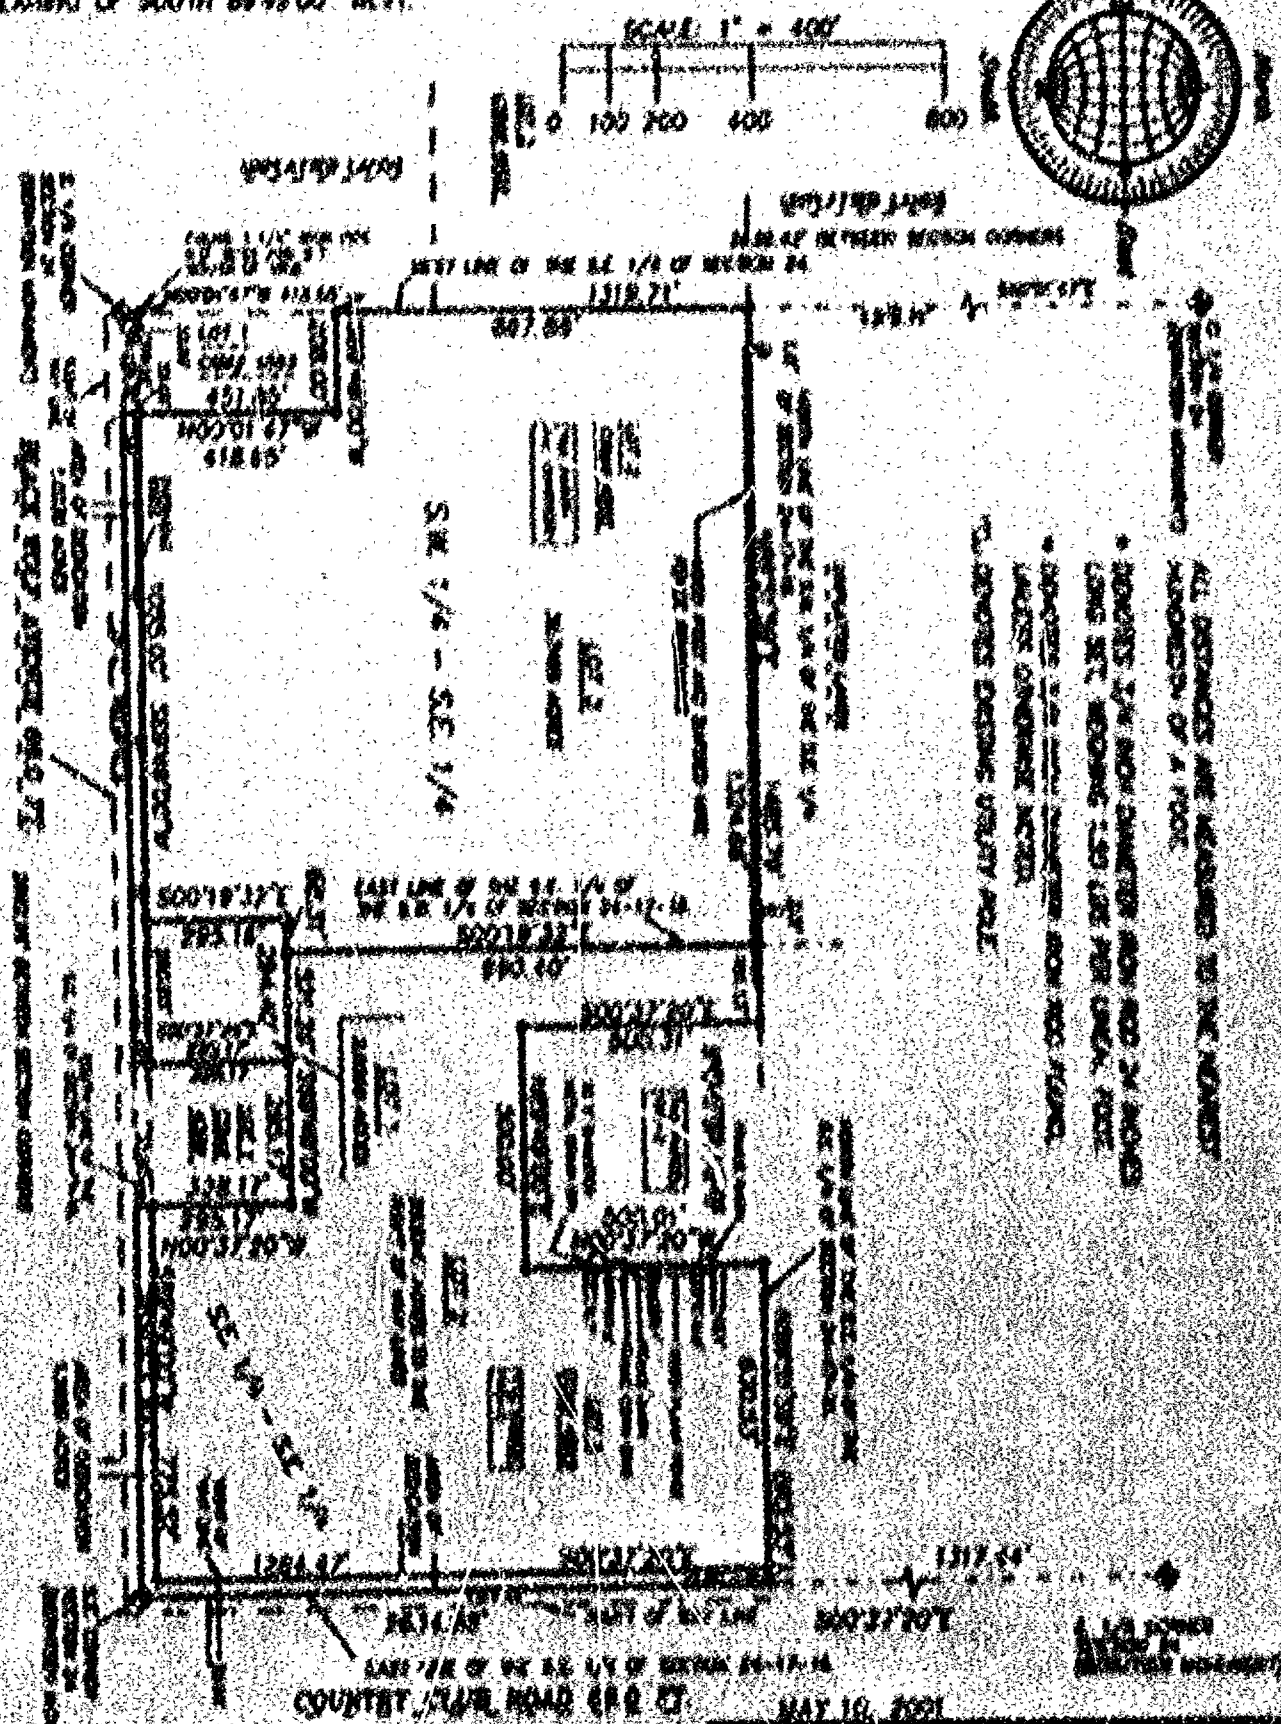

ROEHLIG
LAND SURVEYING
&
CONSULTING LTD.

4041 State Road 61 • Collinsville, WI • 54701
(907) 274-2864

Notes

NO. 3626A

CERTIFIED SURVEY MAP NO. 1798

SHEET 2 OF 4

BEING A REDIVISION OF LOT 2 IN CERTIFIED SURVEY NUMBER 4289 AND A REDIVISION OF LOT 2 IN CERTIFIED SURVEY NUMBER 4562, ALL IN THE S. 1/2 OF THE S.E. 1/4 OF SECTION 24, T17N, R16E, IN THE TOWN OF BLACK HOLE, WINNEBAGO COUNTY, WISCONSIN.

**SURVEYORS CERTIFICATE
(STATE OF WISCONSIN)**

WINNEBAGO COUNTY)

I, REINHARD ROEHLMIG, Wisconsin Registered Land Surveyor do hereby certify:

THAT I have surveyed, divided and mapped a redivision of lot 2 in certified survey number 4289 and a redivision of lot 2 in certified survey number 4562, all in the S. 1/2 of the S.E. 1/4 of Section 24, T17N, R16E, in the Town of Black Hole, Winnebago County, Wisconsin, which is bounded and described as follows:

COMMENCING AT THE S. 1/4 CORNER OF SAID SECTION, THENCE NORTH 00°01'47" WEST ALONG THE WEST LINE OF SAID 1/4 SECTION AND THE WEST LINE OF LOT 1 IN CERTIFIED SURVEY NUMBER 4562 AFORESAID 418.85 FT. TO THE POINT OF BEGINNING OF THE PARCEL TO BE DESCRIBED, THENCE CONTINUING NORTH 00°01'47" WEST ALONG SAID 1/4 SECTION LINE 867.86 FT., THENCE NORTH 89°51'59" EAST ALONG THE NORTH LINE OF THE S. 1/2 OF SAID 1/4 SECTION 1485.79 FT., THENCE SOUTH 00°37'20" EAST 500.31 FT., THENCE NORTH 89°49'00" EAST 500.00 FT., THENCE NORTH 00°37'20" WEST 500.01 FT. TO THE NORTH LINE OF THE S.E. 1/4 OF THE S.E. 1/4 OF SAID SECTION, THENCE NORTH 89°51'59" EAST ALONG SAID LINE 653.53 FT. TO A POINT ON THE EAST LINE OF THE S.E. 1/4 OF SAID SECTION, THENCE SOUTH 00°37'20" EAST ALONG SAID LINE 1317.44 FT. TO THE S.E. CORNER OF SAID SECTION, THENCE SOUTH 89°49'00" WEST ALONG THE SOUTH LINE OF THE S.E. 1/4 OF SAID SECTION 504.52 FT., THENCE NORTH 00°37'20" WEST ALONG THE EAST LINE OF LOT 1 IN CERTIFIED SURVEY NUMBER 4289 AFORESAID 328.17 FT., THENCE SOUTH 89°49'00" WEST ALONG THE NORTH LINE OF SAID LOT 295.17 FT., THENCE SOUTH 00°37'20" EAST ALONG THE WEST LINE OF SAID LOT 328.17 FT. TO A POINT ON THE SOUTH LINE OF THE S.E. 1/4 OF SAID SECTION, THENCE SOUTH 89°49'00" WEST ALONG SAID SOUTH LINE 1351.17 FT., THENCE NORTH 00°01'47" WEST ALONG THE EAST LINE OF LOT 1 IN CERTIFIED SURVEY NUMBER 4562 AFORESAID 451.85 FT., THENCE SOUTH 89°49'00" WEST ALONG THE NORTH LINE OF SAID LOT 208.00 FT. TO THE POINT OF BEGINNING.



NO. 3636A

CERTIFIED SURVEY MAP NO. 4798

SHEET 3 OF 4

BEING A REDIVISION OF LOT 2 IN CERTIFIED SURVEY NUMBER 4289 AND A REDIVISION OF LOT 2 IN CERTIFIED SURVEY NUMBER 4062, ALL IN THE S. 1/2 OF THE S.E. 1/4 OF SECTION 24, T17N, R16E, IN THE TOWN OF BLACK WOLF, WINNEBAGO COUNTY, WISCONSIN.

THAT this Certified Survey Map is contained wholly within the property described in the following recorded instrument (if any):
Document No. 692198 and 579048.

THAT I have made this survey by the direction of Benjamin A. Karau and Gail R. Karau, owners of said land.

THAT such map is a correct representation of all the exterior boundaries of the land surveyed and the land division thereof made, THAT I have fully complied with the provisions of Chapter 235 of the Wisconsin Statutes and the Land Subdivision Ordinances of Winnebago County, the City of Oshkosh, and the Town of Black Wolf.

Richard K. Karau
Richard K. Karau, Registered
Winnebago Land Surveyor 8-1168

Date 11-30-00

OWNERS CERTIFICATE

As OWNERS, we hereby certify that we caused the land described on this map to be surveyed, divided and mapped as represented on this map in accordance with the Winnebago County and the Town of Black Wolf Subdivision Ordinances.

WITNESS the hands and seals of said owners this 17th day of April, 2001
Benjamin A. Karau
Gail R. Karau

STATE OF WISCONSIN
WINNEBAGO COUNTY

PERSONALLY came before me this 17th day of April, 2001 the aforementioned Benjamin A. Karau and Gail R. Karau, to me known to be the persons who executed the foregoing instrument and acknowledged the same.

My Commission Expires Aug 23, 2002

Notary Public, Winnebago County, State of Wisconsin

COUNTY TREASURERS CERTIFICATE

I, Mark E. Hunsaker, being the duly elected, qualified and acting Treasurer for Winnebago County, do hereby certify that in accordance with the records in my office there are no unpaid taxes or unpaid special assessments as of March 1, 2001 included in this Certified Survey Map.

Date March 1, 2001
Treasurer Mark E. Hunsaker



NO. 3636A

CERTIFIED SURVEY MAP NO. 4298

Page 4 of 4

BEING A REDIVISION OF LOT 2 IN CERTIFIED SURVEY NUMBER 4289 AND A REDIVISION OF LOT 2 IN CERTIFIED SURVEY NUMBER 4562, ALL IN THE S. 1/2 OF THE S.E. 1/4 OF SECTION 24, T17N, R16E, IN THE TOWN OF BLACK WOLF, WINNEBAGO COUNTY, WISCONSIN.

TOWN TREASURERS CERTIFICATE

I, Scott C. Allmann, being the duly elected, qualified and acting Treasurer for the Town of Black Wolf, do hereby certify that in accordance with the records in my office, there are no unpaid taxes or unpaid special assessments as of 5/11/2001 on any land included in this Certified Survey Map.

Date 5/11/2001

Treasurer: *SC Williams*

WINNEBAGO COUNTY AND CITY OF USNEOSH PLANNING COMMISSION
APPROVALS AND BLACK WOLF TOWN BOARD CERTIFICATES OF APPROVAL AND
ACCEPTANCE OF ROAD RIGHT OF WAY DEDICATION

This Certified Survey Map of a redivision of lot 2 in certified survey number 4289 and a redivision of lot 2 in certified survey number 4562, all in the S. 1/2 of the S.E. 1/4 of Section 24, T17N, R16E, in the Town of Black Wolf, Winnebago County, Wisconsin, is hereby approved.

June 19, 2001

County Planning Commission
Representative

6-11-01

Tom, 10/10/1968 Representative

6/18/01

CITY OF OHIO: Planning
Commission Representative

THIS DOCUMENT WAS DRAFTED BY
RICHARD MORRIS.



NO 3035

CERTIFIED SURVEY MAP NO. 4947 SHEET 1 OF 4



LOT 1 OF CERTIFIED SURVEY MAP NO. 3001 AND UNPLATTED LOTS IN PARTS OF THE NE 1/4 AND THE SE 1/4 OF THE NE 1/4 OF SECTION 26, T12N, R10E, IN THE TOWN OF BLACK HAT, WINNEBAGO COUNTY, WISCONSIN

- 1. DIMENSIONS ARE MEASURED TO THE CORNERS AND NOT TO THE CENTER OF THE LOTS.
- 2. DIMENSIONS ARE MEASURED TO THE CORNERS AND NOT TO THE CENTER OF THE LOTS.
- 3. DIMENSIONS ARE MEASURED TO THE CORNERS AND NOT TO THE CENTER OF THE LOTS.

ALL DIMENSIONS ARE MEASURED TO THE CORNERS AND NOT TO THE CENTER OF THE LOTS.

WINNEBAGO COUNTY, WISCONSIN

HYKINI AVENUE 600

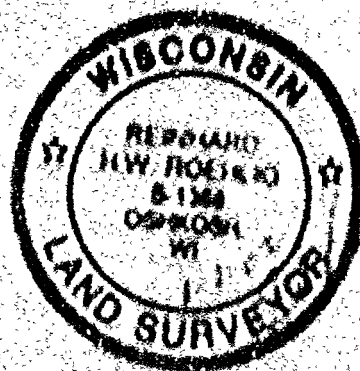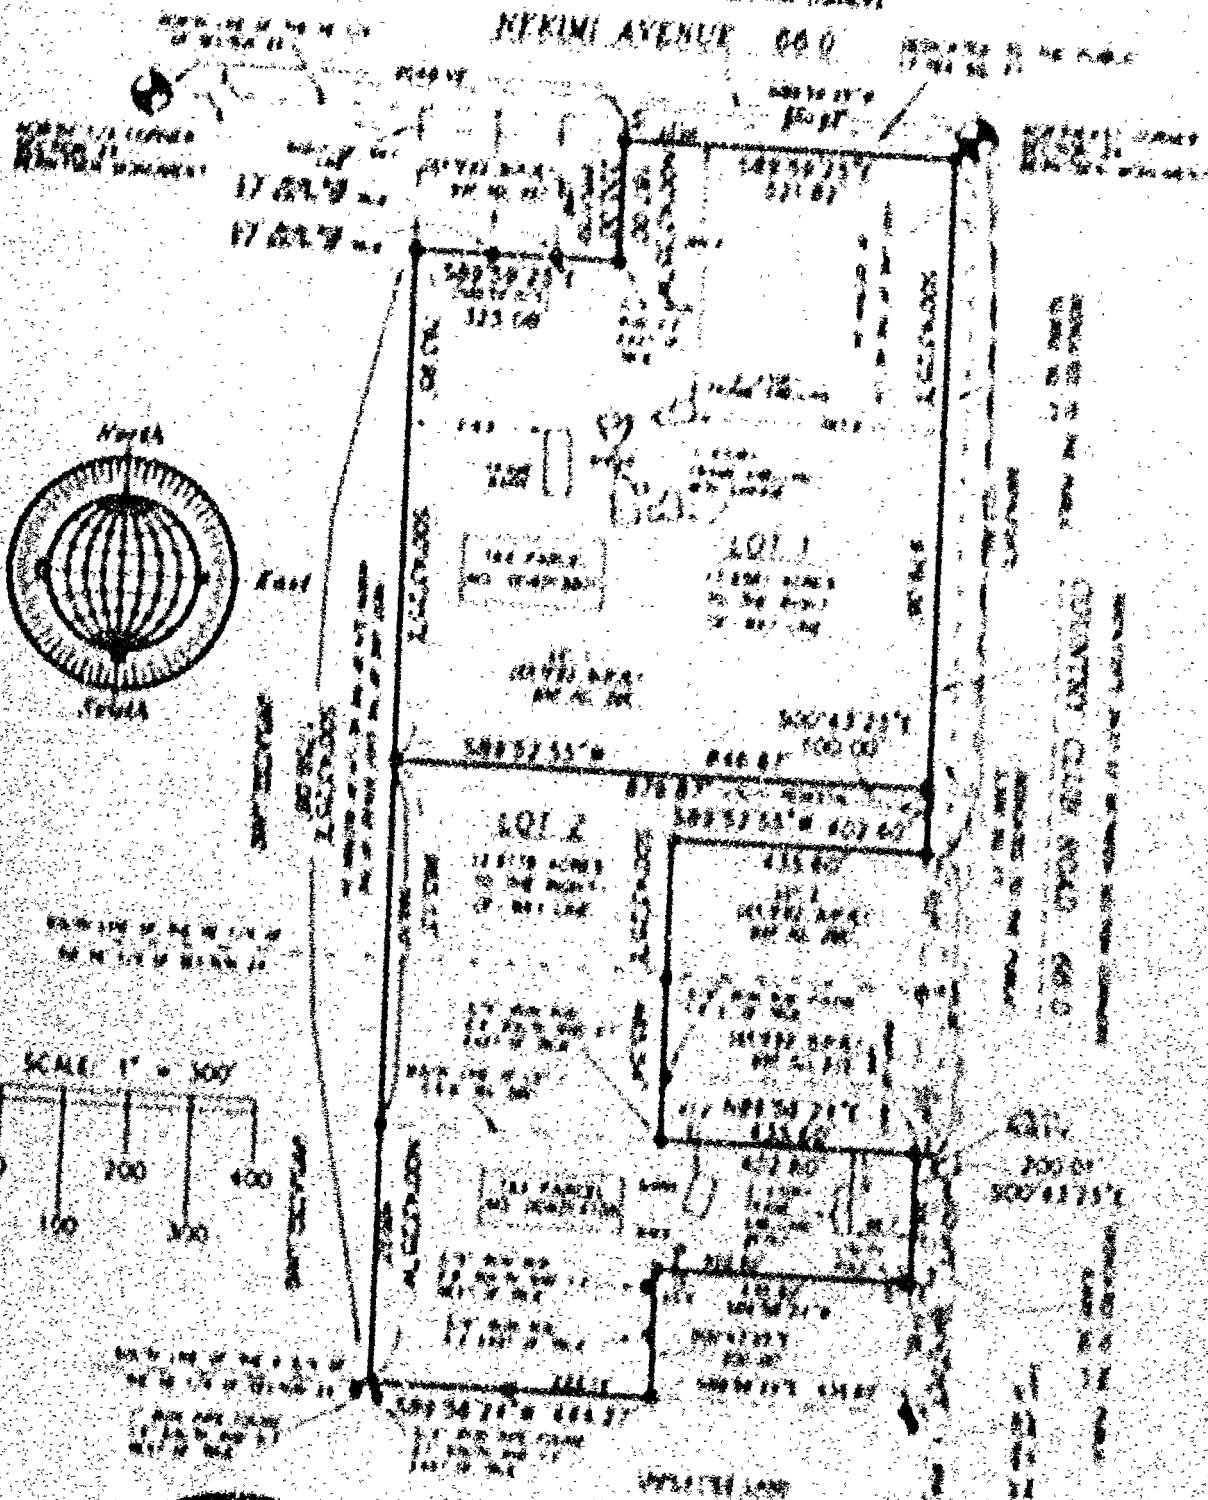

OCTOBER 18, 2007

ROEHLIG
LAND SURVEYING
&
CONSULTING LTD.
A Division of R.A. Brown and Associates
1000 Commercial Street • Oshkosh, WI • 54901
(920) 235-1000

NO 3035



LOT 1 OF CERTIFIED SURVEY MAP NO. 3961 AND UNPLATTED LANDS IN PARTS
OF THE N.E. 1/4 AND THE S.E. 1/4 OF THE N.E. 1/4 OF SECTION 24, T17N, R16E,
IN THE TOWN OF BLACK WOLF, WINNEBAGO COUNTY, WISCONSIN

- DENOTES 3/4 INCH DIAMETER IRON ROD 24 INCHES LONG,
WEIGHING NOT LESS THAN 1.5 LBS PER LINEAL FOOT, SET.
- DENOTES 3/4 INCH DIAMETER IRON ROD FOUND.
- () DENOTES RECORD MEASUREMENT WHERE DIFFERENT
FROM ACTUAL MEASUREMENT.

ALL DISTANCES ARE MEASURED TO THE
THE NEAREST HUNDREDTH OF A FOOT.

BEARINGS ARE REFERENCED TO THE EAST LINE OF THE
NORTHEAST 1/4 OF SECTION 24, WHICH IS
ASSUMED TO BEAR NORTH 00°43'25" WEST

S89°59'25"E 2604.31' BETWEEN SECTION CORNERS

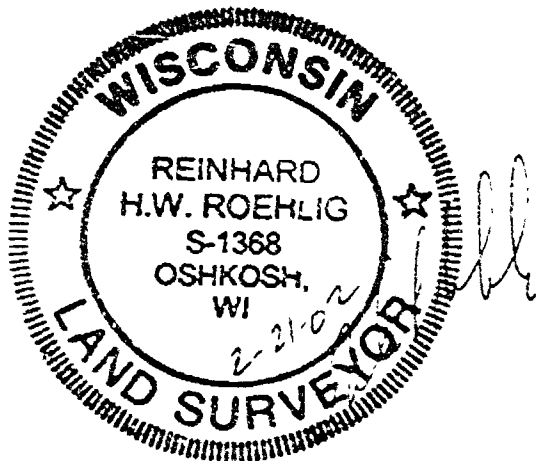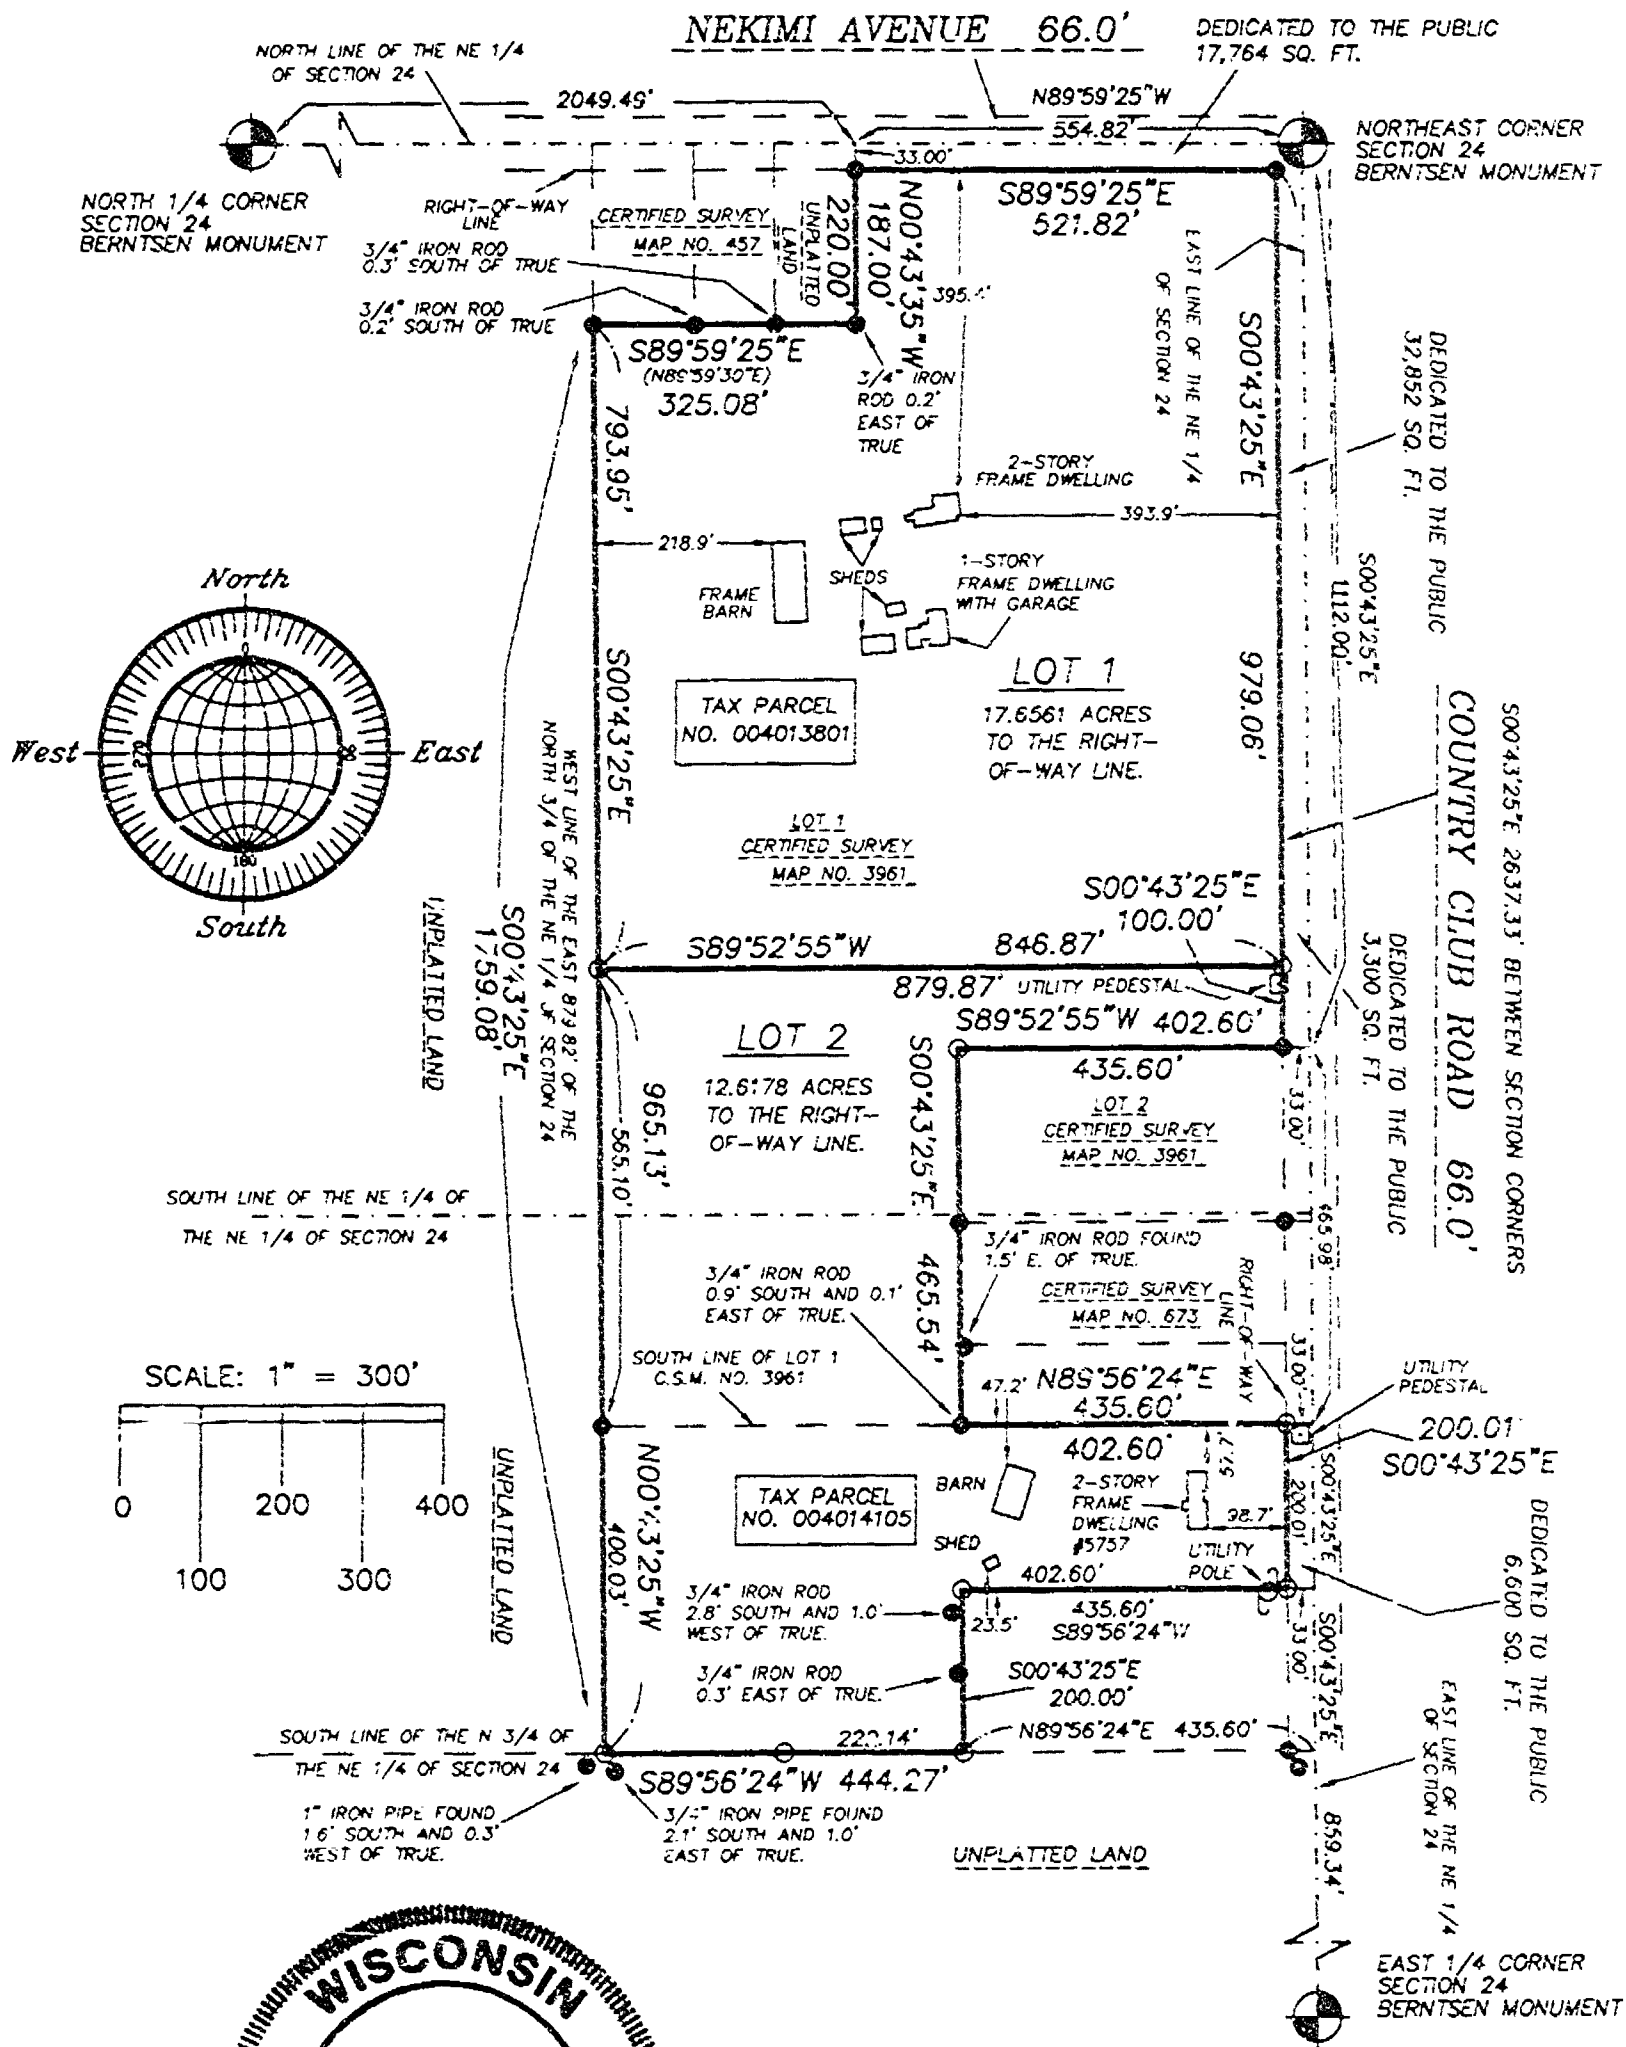

OCTOBER 16, 2001

ROEHLIG
LAND SURVEYING
&
CONSULTING LTD.
A Division of R.A. Smith and Associates
2850 Universal Street • Oshkosh WI • 54904
(920) 233-2884

CERTIFIED SURVEY MAP NO. 4947
D. SURVEY MAP NO. 4947
S74 AND S75

CERTIFIED SURVEY MAP NO. 4347
 SHEET 2 OF 2
 PART OF CERTIFIED SURVEY MAP NO. 1781 AND THE 1884
 PART OF THE U.S. 374 AND THE 1884 AND THE 1884
 74, 11TH, RICE, IN THE TOWN OF BOSTON, MASS.
 WISCONSIN
 SURVEYORS CERTIFICATE
 STATE OF MASS.

WINNEBAGO COUNTY) BB

THAT I HAVE EMPLOYED, DIRECTED AND CAUSED TO BE
SURVEY MAP NO. 380, AND HEREBY CERTIFY TO THE
AND THE S.W. 1/4 OF THE N.W. 1/4 OF THE
TOWN OF BLACK HILL, MINNESOTA, AND
AND DESCRIBED AS FOLLOWS:

COMMENCING AT THE N.W. CORNER OF
SECTION 24, LAST ALONG THE EAST LINE
TO THE N.EAST CORNER OF THE EAST
QUARTER OF SECTION 24, LAST, AND

THAT THIS Certified Survey Map is contained, namely, with the
property described in the following records, to-wit:
Document Nos. 276225 and 618434.

[The page contains faint, illegible markings.]



NO. 3835

CERTIFIED SURVEY MAP NO. 4947

SHEET 3 OF 4

LOT 1 OF CERTIFIED SURVEY MAP NO. 3701 AND UNPLATTED LOTS IN PARTS OF THE N.E. 1/4 AND THE S.E. 1/4 OF SECTION 24, T1N, R1E, IN THE TOWN OF BLACK HOLE, WINNEBAGO COUNTY, WISCONSIN

OWNER'S CERTIFICATE

AS OWNER, we hereby certify that we caused the land described on this map to be surveyed, divided and mapped as represented on this map in accordance with the Winnebago County and the Town of Black Hole Subdivision Ordinances.

WITNESS the hands and seals of said owners this 11th day of October, 2001.

Mike Duerling
Mike Duerling

Barbara Duerling
Barbara Duerling

STATE OF WISCONSIN)

WINNEBAGO COUNTY)

PERSONALLY came before me this 11th day of October, 2001, the aforementioned Mike Duerling and Barbara Duerling, to me known to be the persons who executed the foregoing instrument, and acknowledged the same.

Barbara Duerling
Notary Public, Winnebago County, State of Wisconsin

My Commission Expires 6/15/04

OWNER'S CERTIFICATE

AS A REPRESENTATIVE OF VIOLETA VENTURES, LLC, OWNER, I hereby certify that I caused the land described on this map to be surveyed, divided and mapped as represented on this map in accordance with the Winnebago County, City of Oshkosh and Town of Black Hole Subdivision Ordinances.

WITNESS the hand and seal of said representative this 11th day of October, 2001.

Alan Vienda
General Partner, Violeta Ventures, LLC Alan Vienda

STATE OF WISCONSIN)

WINNEBAGO COUNTY)

PERSONALLY came before me this 11th day of October, 2001, the aforementioned Alan Vienda, to me known to be the person who executed the foregoing instrument and acknowledged the same.

Alan Vienda
Notary Public, Winnebago County, State of Wisconsin

My Commission Expires 6/15/04



NO. 3035

CERTIFIED SURVEY MAP NO. 1997

SHEET 11 OF 11

Part 1 of Certified Survey Map No. 1997 and unpatented lands in part of the N.E. 1/4 and the S.E. 1/4 of Section 24, T11N, R10E, in the Town of Black Wolf, Winnebago County, Wisconsin.

COUNTY TREASURER'S CERTIFICATE

I, Handy P. Muecke, County Treasurer, do hereby certify that all taxes levied for the year 2001, in accordance with the provisions of Chapter 19, Stats., have been paid in full on any land included in this Certified Survey Map.

Date 11/6/2001

Treasurer Handy P. Muecke

TOWN TREASURER'S CERTIFICATE

I, Scott C. Allmeyer, Town Treasurer for the Town of Black Wolf, do hereby certify that in accordance with the provisions of Chapter 19, Stats., there are no unpaid taxes or unpaid special assessments as of 11/6/2001 on any land included in this Certified Survey Map.

Date 11/6/2001

Treasurer Scott C. Allmeyer

WINNEBAGO COUNTY AND CITY OF OSHEOSH PLANNING COMMISSION AND BLACK WOLF TOWN BOARD CERTIFICATES OF APPROVAL AND ACCEPTANCE OF ROAD RIGHT OF WAY DEDICATION

This Certified Survey Map all of 1/4 of Certified Survey Map No. 1997 and unpatented lands in part of the N.E. 1/4 and the S.E. 1/4 of Section 24, T11N, R10E, in the Town of Black Wolf, Winnebago County, Wisconsin, is hereby approved.

The N.E. 1/4 of

Date 02-21-02

Joseph M. Larent
County Planning Commission Representative


Date 02/21/02

John J. Larent
Town Board Representative

Date 11/6/01

Wendy J. Larent
City of Osheosh Planning Commission Representative

THIS DOCUMENT WAS DRAFTED BY
CHRISTIAN HAUSFELD

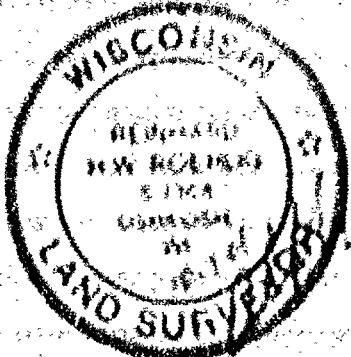

11-7-01-02
RECEIVED
NOV 7 2001
COUNTY CLERK
WINNEBAGO COUNTY, WI
11-7-01-02

NO. 3835

CERTIFIED SURVEY MAP NO. 4947

SHEET 4 OF 4

THE N.E. 1/4 OF
LOT 1 OF CERTIFIED SURVEY MAP NO. 3961 AND UNPLATTED LANDS IN
PARTS OF THE N.E. 1/4 AND THE S.E. 1/4 OF SECTION 24, T17N, R16E,
IN THE TOWN OF BLACK WOLF, WINNEBAGO COUNTY, WISCONSIN.

COUNTY TREASURERS CERTIFICATE

I, Marye Krueger, being the duly elected, qualified and
acting treasurer for Winnebago County, do hereby certify that in
accordance with the records in my office, there are no unpaid
taxes or unpaid special assessments as of 2/18/02 on any
land included in this Certified Survey Map.

Date 2/18/02

Treasurer Marye Krueger

TOWN TREASURERS CERTIFICATE

I, Scott C. Altmann, being the duly elected, qualified and
acting treasurer for the Town of Black Wolf, do hereby certify
that in accordance with the records in my office, there are no
unpaid taxes or unpaid special assessments as of 11/6/2001
on any land included in this Certified Survey Map.

Date 11/6/2001

Treasurer SC Altmann

WINNEBAGO COUNTY AND CITY OF OSHKOSH PLANNING COMMISSION AND BLACK
WOLF TOWN BOARD CERTIFICATES OF APPROVAL AND ACCEPTANCE OF ROAD
RIGHT OF WAY DEDICATION

This Certified Survey Map ^{all} ~~part~~ of Lot 1 of Certified Survey Map
No. 3961 and unplatted lands in part of the N.E. 1/4 and the S.E.
1/4 of Section 24, T17N, R16E, in the Town of Black Wolf,
Winnebago County, Wisconsin, is hereby approved.

The N.E. 1/4 of

Date 02-21-02

Jeanne M. Sheret
County Planning Commission
Representative

Date 11/12/01

[Signature]
Town Board Representative

Date 11/15/01

[Signature]
City of Oshkosh Planning
Commission Representative

THIS DOCUMENT WAS DRAFTED BY
CHRISTIAN HAUSFELD.



1 170690
REGISTER'S OFFICE
WINNEBAGO COUNTY, WI
RECORDED ON
02-22-2002 12:46 PM
VOLUME 4947
SUSAN WINNINGHOFF
REGISTER OF DEEDS
RECORDING FEE 17.00
TRANSFER FEE
OF PAGES 4

3-15-00

No list to attach.

Marginality determination. neither adds

nor removes any parcels
from shoreline area.

D. Culver

ROBERT E. BRAUN

Zoning Administrator

KATHRYN M. LARSON

Code Enforcement Officer

CARY A. ROWE

Code Enforcement Officer

RICK HOEFT

Drainage Inspector

BRIAN P. O'ROURKE

Assistant Code Enforcement Officer

MAR 14, 2000



Winnebago County

Zoning Department

The Wave of the Future

448 ALGOMA BLVD., P.O. BOX 2808

OSHKOSH, WISCONSIN 54903-2308

OSHKOSH (920) 236-4844

FOX CITIES (920) 727-2880

FAX (920) 303-3035

TO: Cartographer/Zoning Secretary

FM: Zoning Administrator

RE: Navigability Determination Map Updates

Diane/Janet:

Please update the GIS for the following DNR navigability determinations:

1. NW 1/4 S 24 T 17 N, R 16 E, TOWN OF BLACK WOLF (MOSS)

Diane: After updating, determine the affected parcels where navigable and attach a list of parcel numbers affected and within 1000' or 300' so that file 13 can be updated.

Tag stream section with DNR Determ & Date. Modify shoreland zoning appropriately.

Janet: Update File 13, file in parcel file(s) and microfiche in Surveyors Records according to Section, Town, Range.

GIS Updated

3-15-00


by

D. Culver

File 13 Updated

by

Verified by Zoning administrator

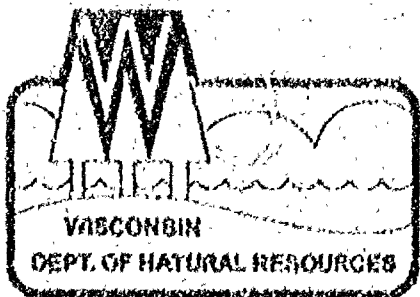

State of Wisconsin \ DEPARTMENT OF NATURAL RESOURCES

Tommy G. Thompson, Governor
George E. Meyer, Secretary
Ronald W. Kazmierczak, Regional Director

Oshkosh Service Center
625 East County Road Y
Suite 700
Oshkosh, Wisconsin 54901-9731
Telephone 920-424-3050
FAX 920-424-4404

March 13, 2000

Russell and Phyllis Moss
1118 County Road J
Oshkosh, WI 54901

RECEIVED

MAR 14 2000

WINNEBAGO COUNTY
PLANNING DEPT


Dear Mr. and Mrs. Moss:

This letter follows up our meeting at your property on December 3, 1999. At that meeting we discussed the navigability and permit requirements associated with controlling erosion on a small waterway. The waterway flows north along the eastern edge of your property located in the NW $\frac{1}{4}$ of Section 24, Township 17 North, Range 16 East, Town of Black Wolf, Winnebago County.

The area of the waterway on your property does not have a defined bed and bank and is not capable of floating a small watercraft on a re-occurring basis. Although a navigability determination was not completed outside of your property lines, it appears that navigability begins further downstream.

Based upon the site inspection the waterway on your property does not meet the state definition of "navigable waterway". Permits will not be required from the Department for the implementation of erosion control practices. If you have any questions about this determination, please contact me directly. I apologize for the delay in this response.

Sincerely,

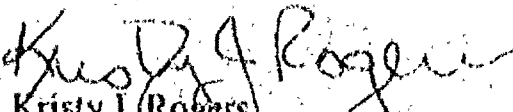
Kristy J. Rogers
Water Management Specialist

cc: Rob Braun, Winnebago County