


Plat of Survey

THE SW 1/4 OF THE NW 1/4 AND PART OF THE NW 1/4 OF THE SW 1/4, SEC. 32, T.17N., R.18E., TOWN OF NEENAH, WINNEGONNE CO., WI.

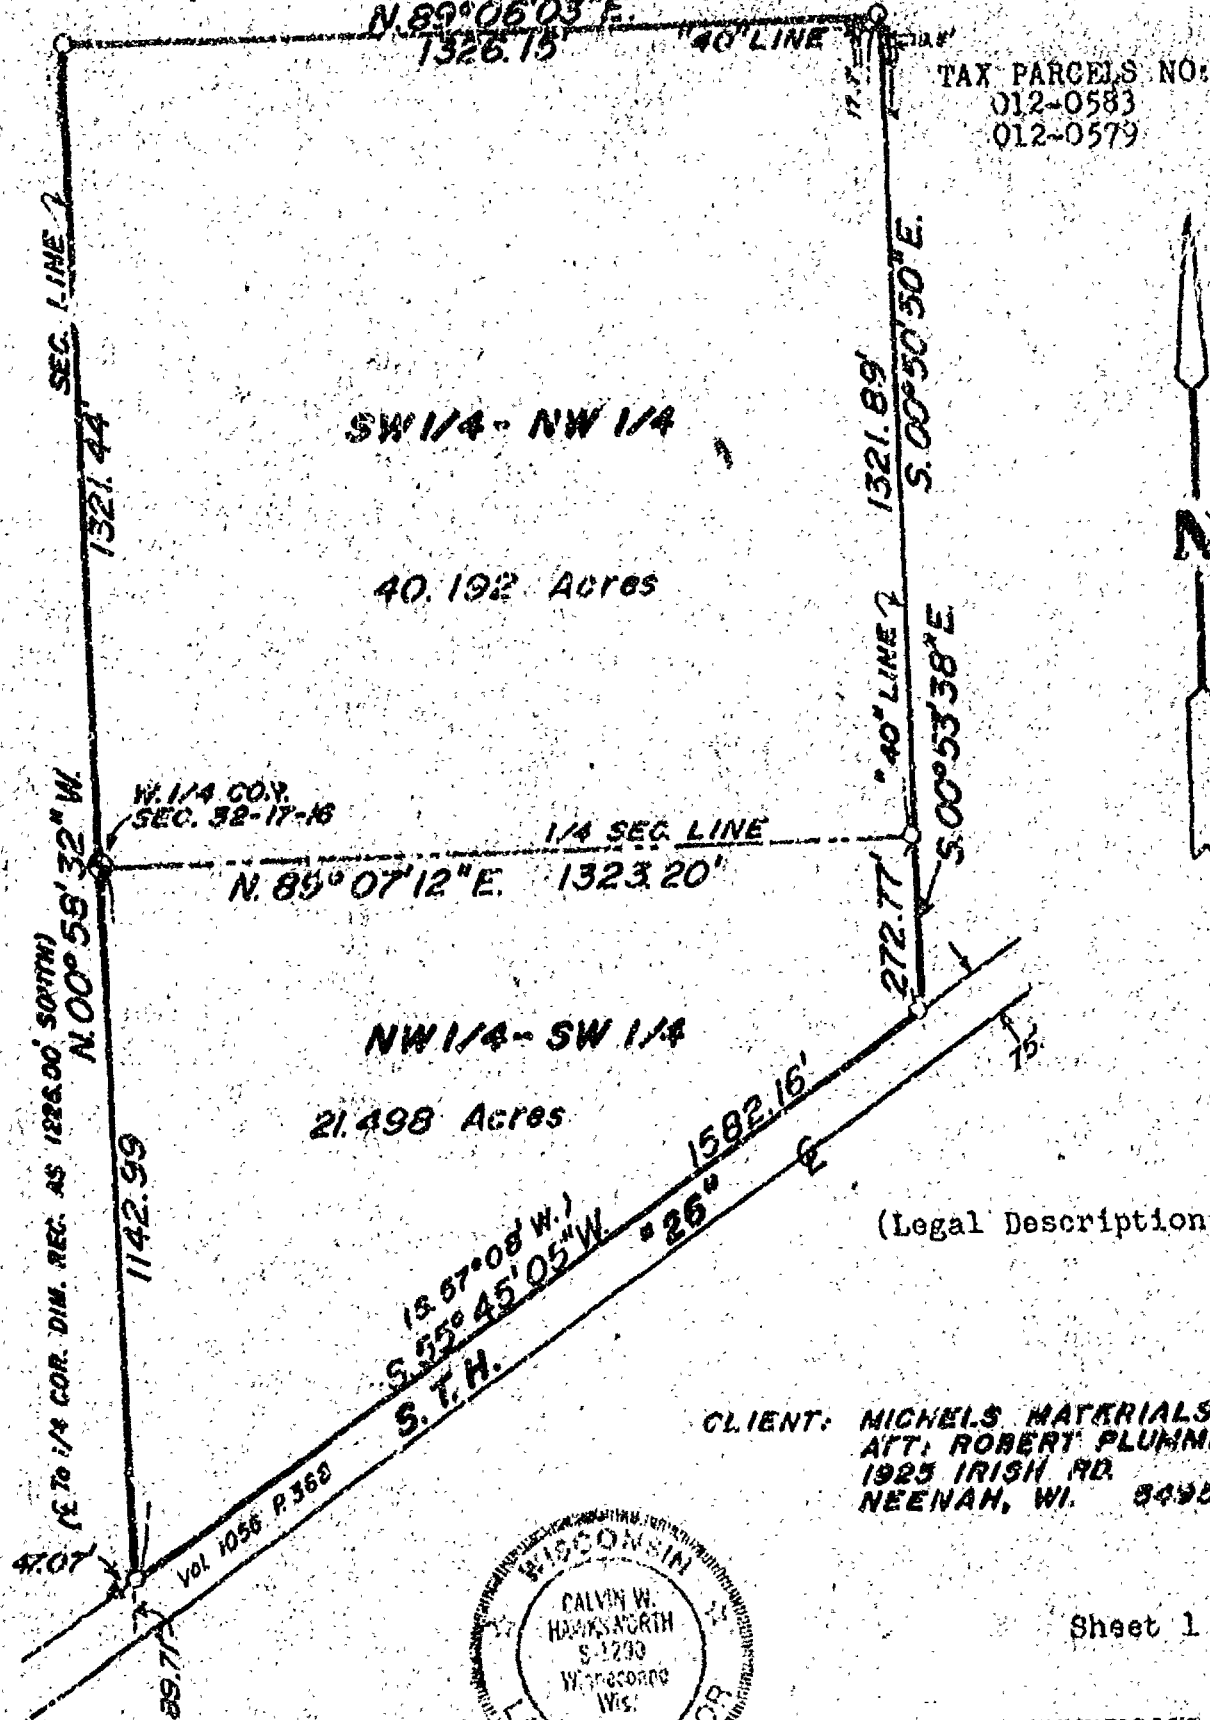

TAX PARCELS NO:
012-0583
012-0579

SW 1/4 - NW 1/4

40.192 Acres

NW 1/4 - SW 1/4

21.498 Acres

(Legal Description on Page 2)


CLIENT: MICHELS MATERIALS
ATT: ROBERT PLUMMER
1925 IRISH RD
NEENAH, WI. 54956

Sheet 1 of 2 sheets

LEGEND

- = Existing monuments
- = 2" x 30" iron pipe set
- = 1" x 30" iron pipe set
- = reference caps or R.R. spikes
- = Bernsten or Harrison monuments
- X-X = fence
- () = recorded as
- = stone monument

▲ = R.O.W. POST

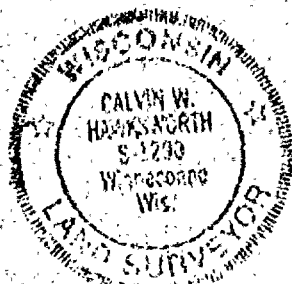

SURVEYORS CERTIFICATE

I, hereby certify that I have surveyed the property as shown, according to official records and that the plat above drawn is an accurate and correct representation of said survey. AUGUST 29, 1989

Calvin W. Hawksnorth
Wisconsin Registered Land Surveyor S-1293

Saylor
Survey, Inc.

139A WEST MAIN, BOX 262, WINNEGONNE, WI 54986

SCALE 1 IN. = 300 FT.
PROJECT NO. S-002158
FIELD BOOK 56 PAGE 87

Plat of Survey


THE SW $\frac{1}{4}$ OF THE NW $\frac{1}{4}$ AND PART OF THE NW $\frac{1}{4}$ OF THE SW $\frac{1}{4}$, SEC. 32, T.17N., R.16E., TOWN OF NEKIMI, WINNEBAGO COUNTY, WISCONSIN

LEGAL DESCRIPTION

The SW $\frac{1}{4}$ of the NW $\frac{1}{4}$ of Sec. 32, T.17N., R.16E., Town of Nekimi, Winnebago County, Wisconsin, Being a parcel of land of 40.192 acres, more or less.

Also that part of the NW $\frac{1}{4}$ of the SW $\frac{1}{4}$ of Sec. 32, T.17N., R.16E., Town of Nekimi, Winnebago County, Wisconsin, described as follows: Beginning at the West $\frac{1}{4}$ corner of said Sec. 32. From that point running N. 89°07'12"E. along the $\frac{1}{4}$ Section line, 1323.20 ft., thence S. 00°53'38"E., 272.77 ft. to the northerly right of way line of State Trunk Highway "26", thence S. 55°45'05"W. (Rec. as S. 57°08'W.) along said northerly line, 1582.16 ft., thence N. 00°58'32"W., 1112.99 ft. to the said point of beginning. Being a parcel of land of 21.498 acres, more or less.

Subject to all restrictions and easements of record.

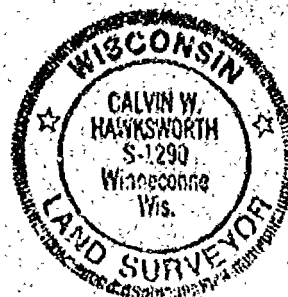

Sheet 2 of 2 sheets

LEGEND

- = Existing monuments
- = 2" x 30" iron pipe set
- ◊ = 1" x 30" iron pipe set
- = reference caps or RR spikes
- ⊙ = Benitson or Harrison monuments
- X--X = fence
- () = recorded as
- = stone monument

SURVEYORS CERTIFICATE

I, hereby certify that I have surveyed the property as shown, according to official records and that the plat above drawn is an accurate and correct representation of said survey. August 29, 1989

Calvin W. Hawksnorth
Wisconsin Registered Land Surveyor S-1290

Sayler
Survey, Inc.

139A WEST MAIN, BOX 282, WINNECONNE, WI 54986

SCALE _____
PROJECT NO. S-002138
FIELD BOOK 56 PAGE 23

SURVEY OF EARL GERMAN FARM

50 ACRES

S.W. 1/4 OF N.E. 1/4
SEC. 32-17-16

(400 ACRE PARCEL)

LANE

LANE

WILLOWS

LANE

S.E. 1/4 OF N.E. 1/4
SEC. 32-17-16

95 ACRES

W E


SCALE
1" = 200'

N.W. 1/4 OF S.E. 1/4
SEC. 32-17-16

N.E. 1/4 OF S.E. 1/4
SEC. 32-17-16

S.W. 1/4 OF S.E. 1/4
SEC. 32-17-16


SURVEY & PLATTING CO.
CHICAGO, ILL.

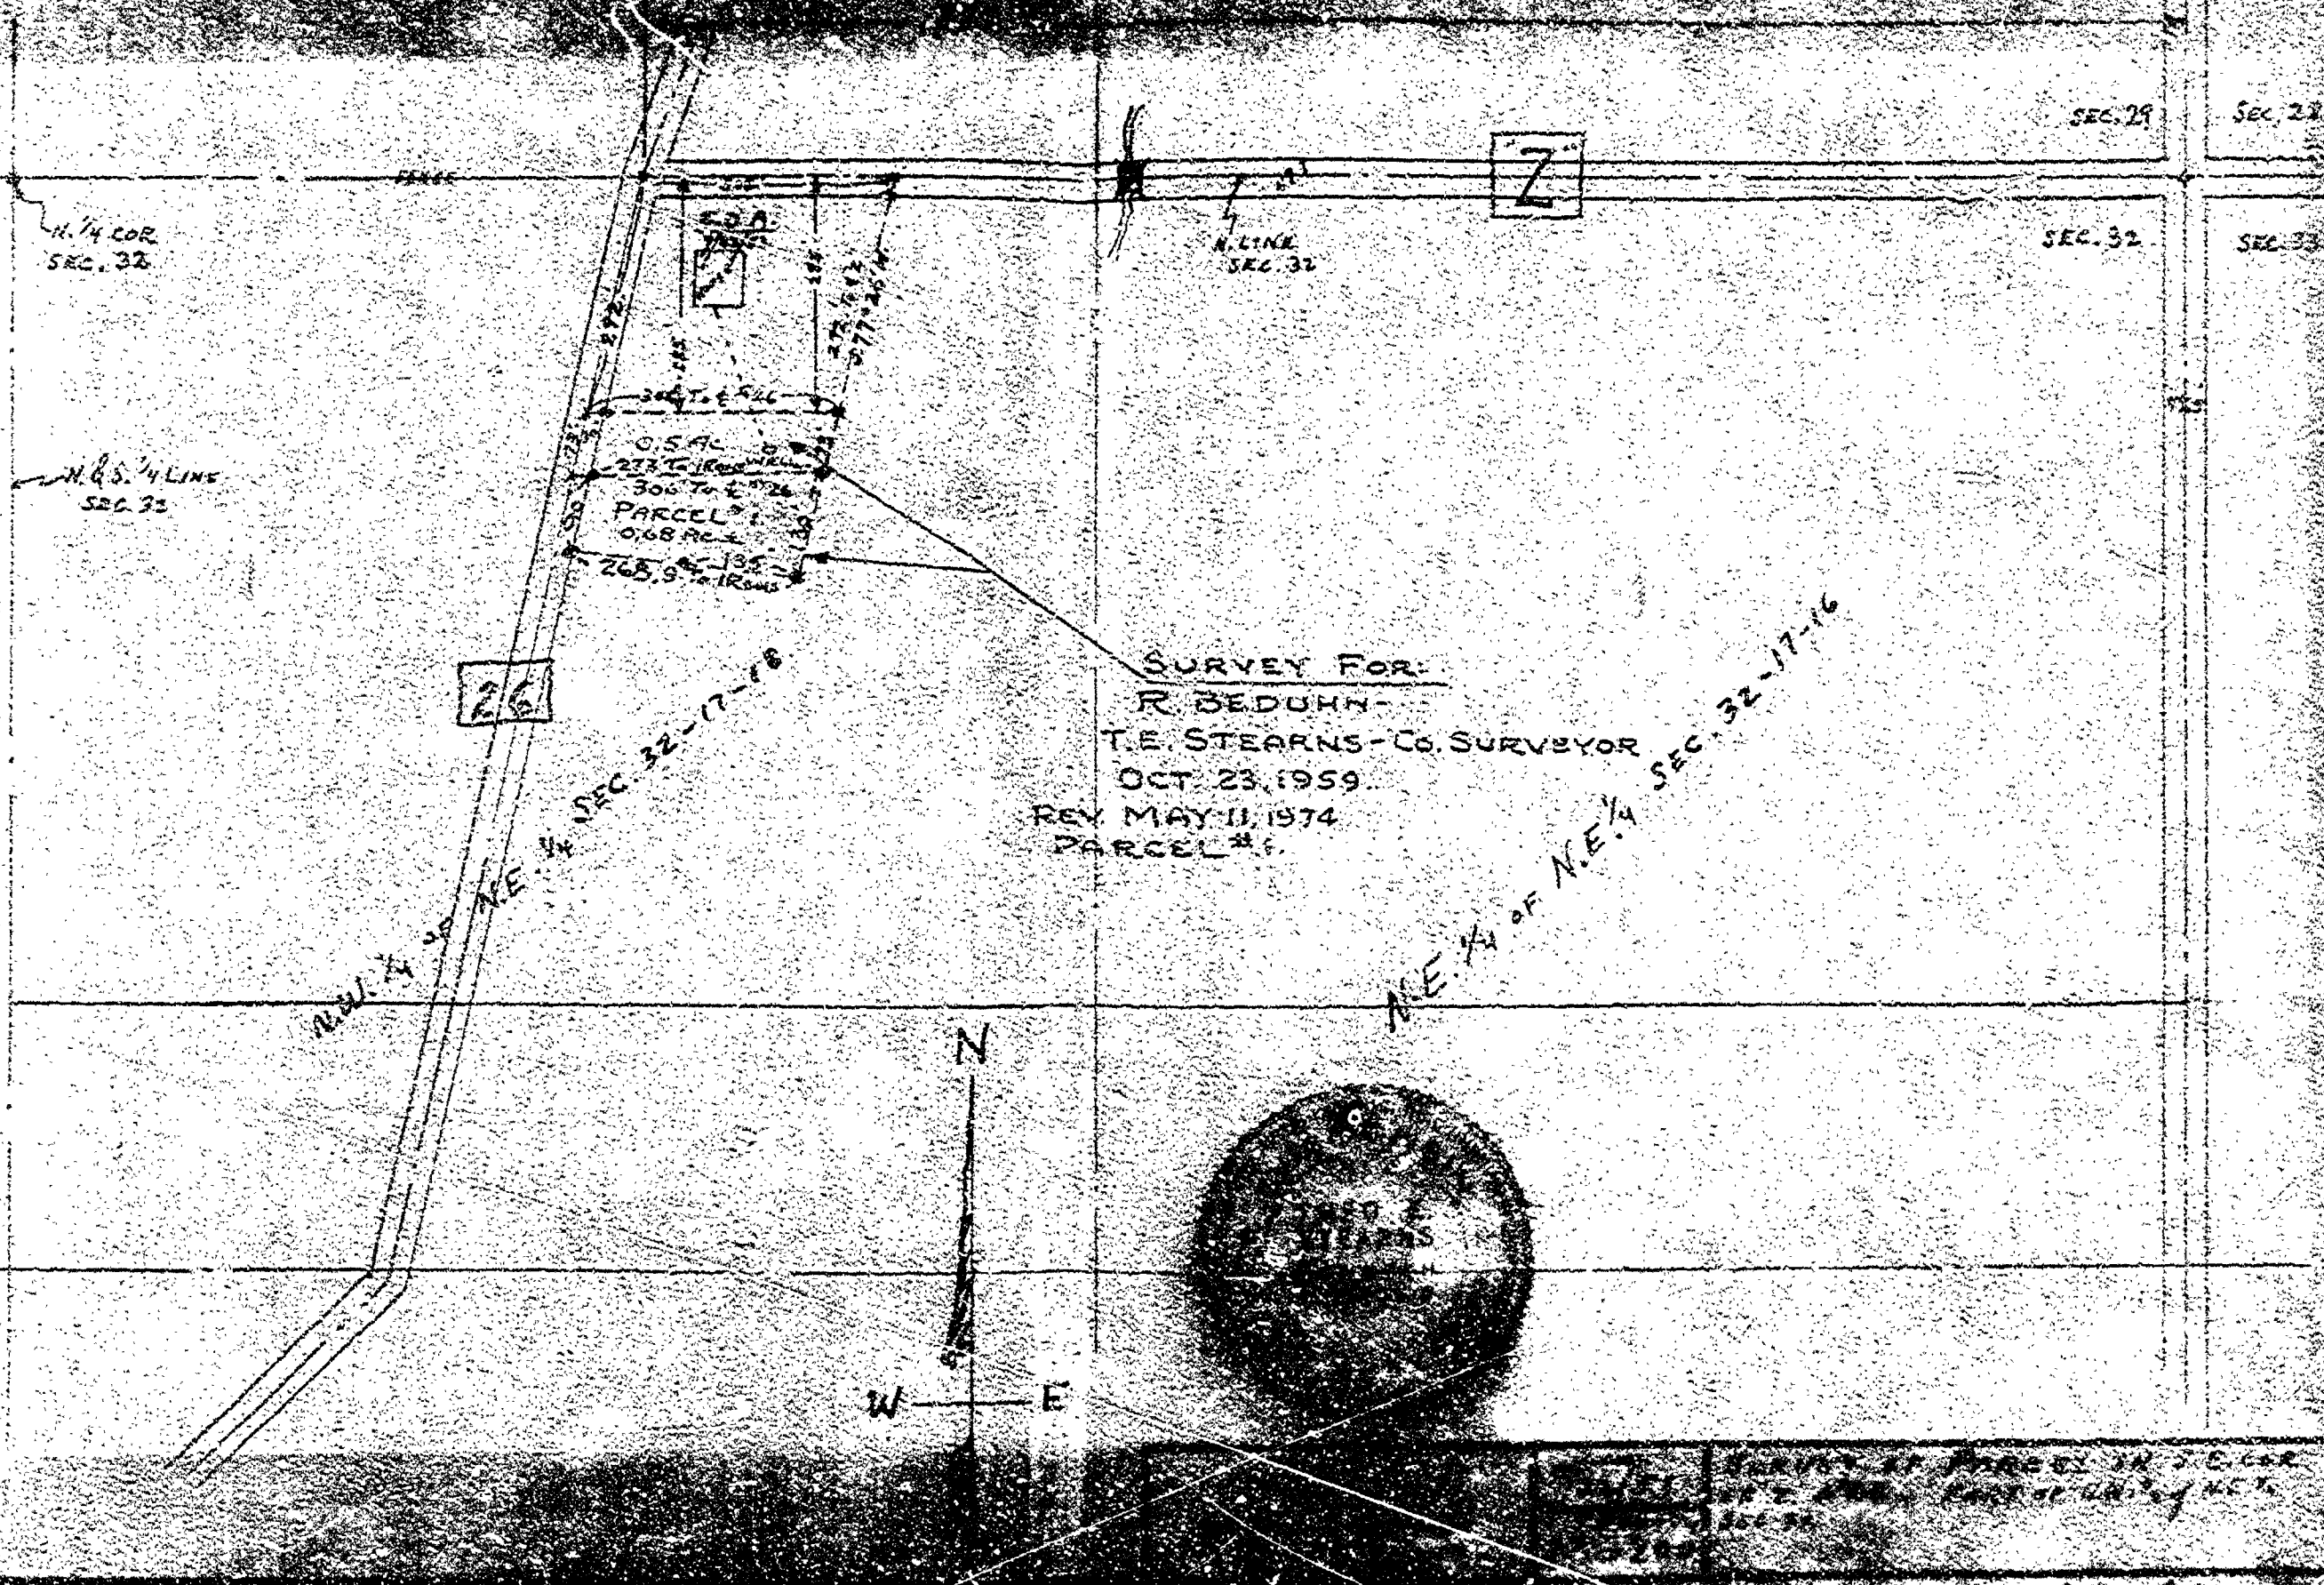

SURVEY FOR:
R. BEDUHN
T.E. STEARNS- Co. SURVEYOR
OCT. 23, 1959.
REV. MAY 11, 1974
PARCEL #1

N.E. 1/4 of N.E. 1/4 SEC. 32-17-16

N.W. 1/4 SEC. 32-17-16

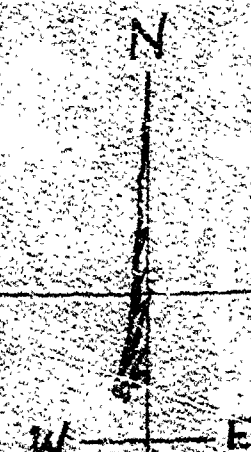


SEC. 29 SEC. 32 SEC. 33

SEC. 32

Survey On Elmer Ellis Farm - & Lyle Suddeth

Description For Parcel "A"

That Part Of The North East 1/4 Of Sec. 32-16-17, Town Of Black Wolf,
Humboldt County, Wisc. Described As Follows: The South 208.71 ft. of the
North 134.13 ft. of the West 626.13 ft. of the NW 1/4 of Sec. 32-16-17.
Said Parcel Contains 3.0 Acres More Or Less.

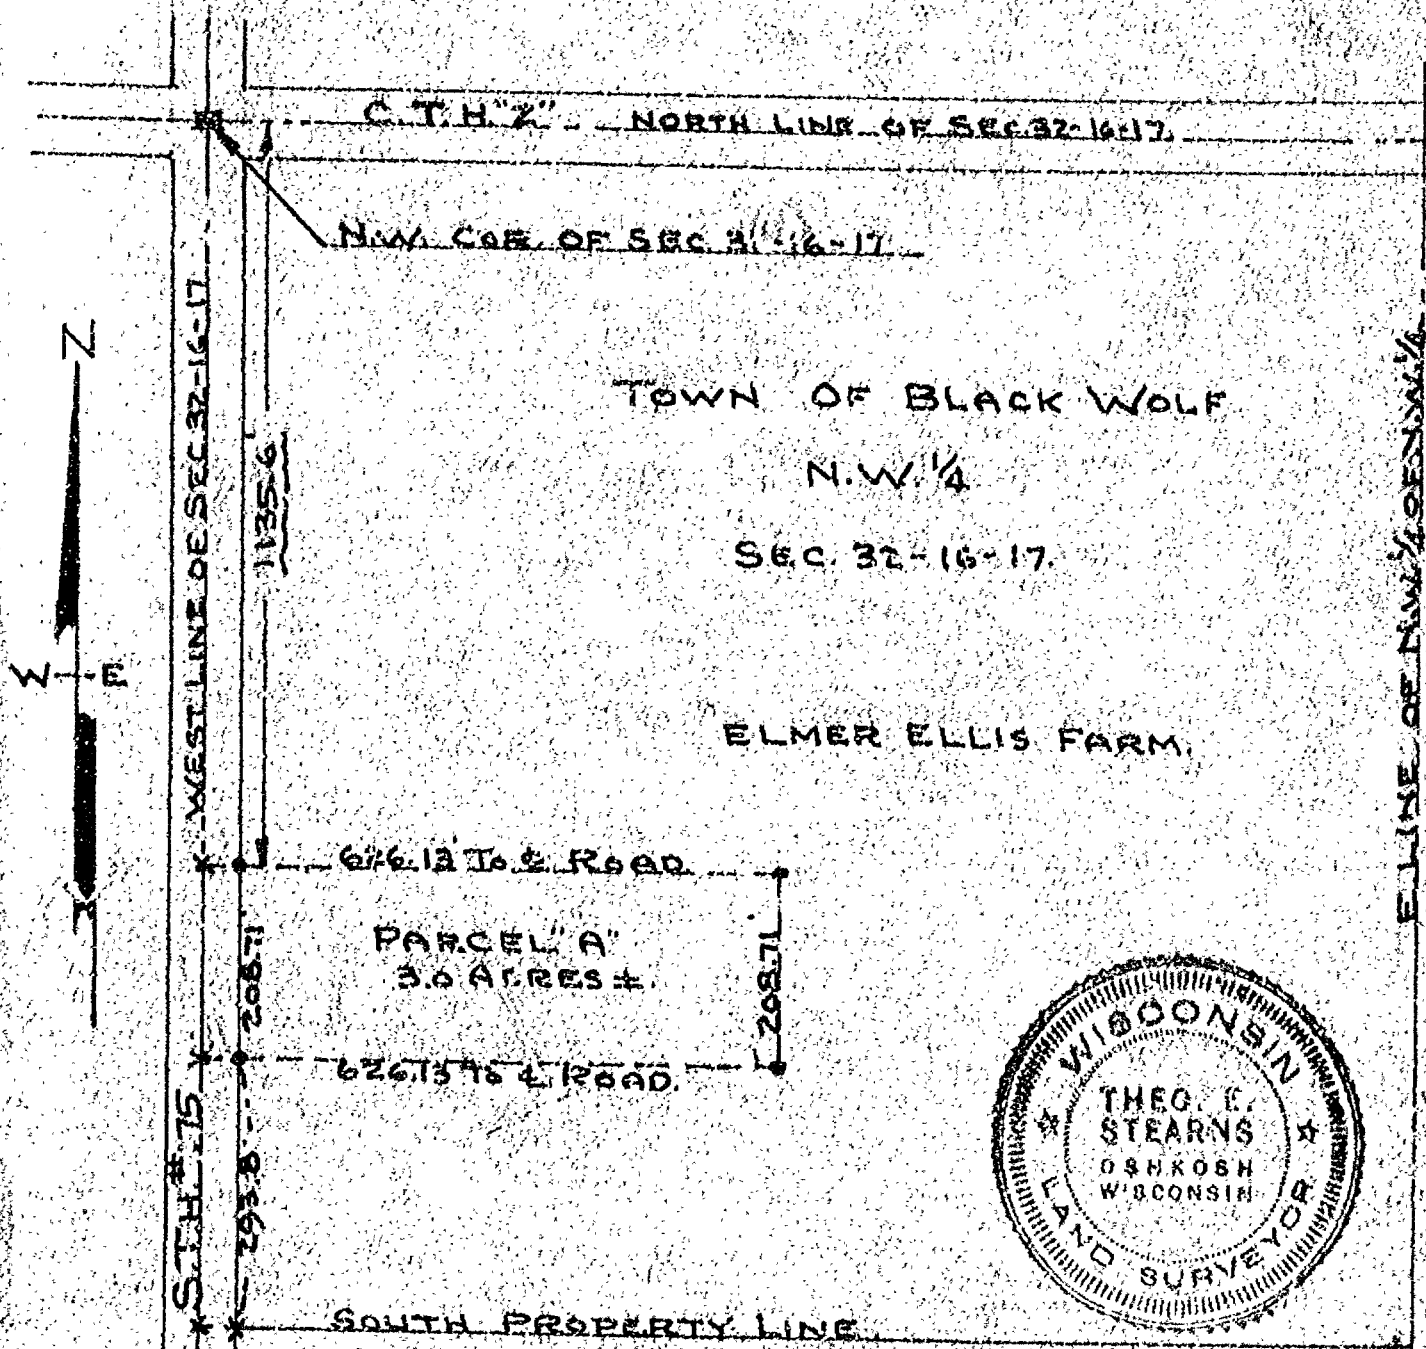

Dec 20
171 L 2001
Iron Bluffs, Iowa Twp

Survey A. Mattings Co.
Oshkosh, Wisc.
T.E. Stearns - Reg. Surveyor
Aug. 23, 1963

(5)

L-90-1755
SHEET 1 OF 3



Stock No. 26273

SURVEYOR'S CERTIFICATE:

I, LAWRENCE C. KRIESCHER, WISCONSIN REGISTERED LAND SURVEYOR DO HEREBY CERTIFY:

THAT I HAVE SURVEYED, DIVIDED AND MAPPED UNDER THE DIRECTION OF KURT MILLER, A PART OF THE NORTHEAST QUARTER (NE. 1/4) OF THE SOUTHEAST QUARTER (SE. 1/4) OF SECTION THIRTY-TWO (32), TOWNSHIP SEVENTEEN (17) NORTH, RANGE SIXTEEN (16) EAST, TOWN OF NEKIMI, WINNEBAGO COUNTY, WISCONSIN CONTAINING 1.4682 ACRES OF LAND, AND BEING DESCRIBED AS FOLLOWS: COMMENCING AT THE EAST QUARTER CORNER OF SAID SECTION 32; THENCE SOUTH 00 DEGREES 30 MINUTES 36 SECONDS EAST 418.86 FEET ALONG THE EAST LINE OF THE NORTHEAST 1/4 OF THE SOUTHEAST 1/4 OF SAID SECTION 32 TO THE TRUE POINT OF BEGINNING; THENCE SOUTH 89 DEGREES 29 MINUTES 24 SECONDS WEST 250.80 FEET; THENCE SOUTH 00 DEGREES 30 MINUTES 36 SECONDS EAST 255.00 FEET; THENCE NORTH 89 DEGREES 29 MINUTES 24 SECONDS EAST 250.80 FEET TO A POINT ON THE EAST LINE OF THE NORTHEAST 1/4 OF THE SOUTHEAST 1/4 OF SAID SECTION 32; THENCE NORTH 00 DEGREES 30 MINUTES 36 SECONDS WEST 255.00 FEET ALONG THE EAST LINE OF THE NORTHEAST 1/4 OF THE SOUTHEAST 1/4 OF SAID SECTION 32 TO THE TRUE POINT OF BEGINNING.

THAT I HAVE FULLY COMPLIED WITH THE PROVISIONS OF CHAPTER 236.34 OF THE STATE OF WISCONSIN STATUTES AND THE LAND SUBDIVISION ORDINANCE OF WINNEBAGO COUNTY IN SURVEYING, DIVIDING AND MAPPING THE SAME.

DATED THIS 29th DAY OF OCTOBER, 1990.

Lawrence C. Kriescher
WISCONSIN REGISTERED LAND SURVEYOR S-1599
LAWRENCE C. KRIESCHER



OWNER'S CERTIFICATE:

AS OWNERS, WE DO HEREBY CERTIFY THAT WE CAUSED THE LAND DESCRIBED ON THIS CERTIFIED SURVEY MAP TO BE SURVEYED, DIVIDED AND MAPPED AS REPRESENTED ON THIS MAP.

DATED THIS 2nd DAY OF Nov., 1990.

Wayne Miller
WAYNE MILLER

Arlene R. Miller
ARLENE R. MILLER

STATE OF WISCONSIN)

Winnebago County) ss.

PERSONALLY CAME BEFORE ME THIS 2nd DAY OF Nov., 1990 THE ABOVE NAMED WAYNE MILLER AND ARLENE R. MILLER, TO ME KNOWN TO BE THE PERSONS WHO EXECUTED THE FOREGOING INSTRUMENT AND ACKNOWLEDGED THE SAME.

Cynthia S. Doughty
NOTARY PUBLIC, Winnebago County, WI.
MY COMMISSION EXPIRES 11/1/92

WINNEBAGO COUNTY PLANNING AND ZONING COMMITTEE:

THIS CERTIFIED SURVEY MAP OF A PART OF THE NORTHEAST 1/4 OF THE SOUTHEAST 1/4 OF SECTION 32, TOWNSHIP 17 NORTH, RANGE 16 EAST, TOWN OF NEKIMI, WINNEBAGO COUNTY, WISCONSIN, WAYNE MILLER AND ARLEN R. MILLER OWNERS, IS HEREBY APPROVED.

Nov 27, 1990
DATE

BY: Carol Owens

Stock No. 26273

TREASURERS CERTIFICATE

WE HEREBY CERTIFY THAT THERE ARE NO UNPAID SPECIAL ASSESSMENTS OR UNPAID TAXES ON ANY OF THE LANDS INCLUDED IN THIS CERTIFIED SURVEY MAP.

Ruth N. Bradley 11/9/90 Shirley Miller 11/19/90
 COUNTY TREASURER DATE TOWN TREASURER DATE


256916

Register's Office
 Winnebago County, Wis.
 Received for record this 29th
 day of Nov. A.D., 1990
 at 3:46 o'clock P. M. and
 filed in Vol. 1 of CSM
 on page 2276
Margaret Adams
 Register of Deeds

pd
 12th

Plat of Survey

THE SW 1/4 OF THE NW 1/4 AND PART OF THE NW 1/4 OF THE
SW 1/4, SEC. 32, T. 17N., R. 16E., TOWN OF NEKIMI, WINNEBAGO CO.,
WI.

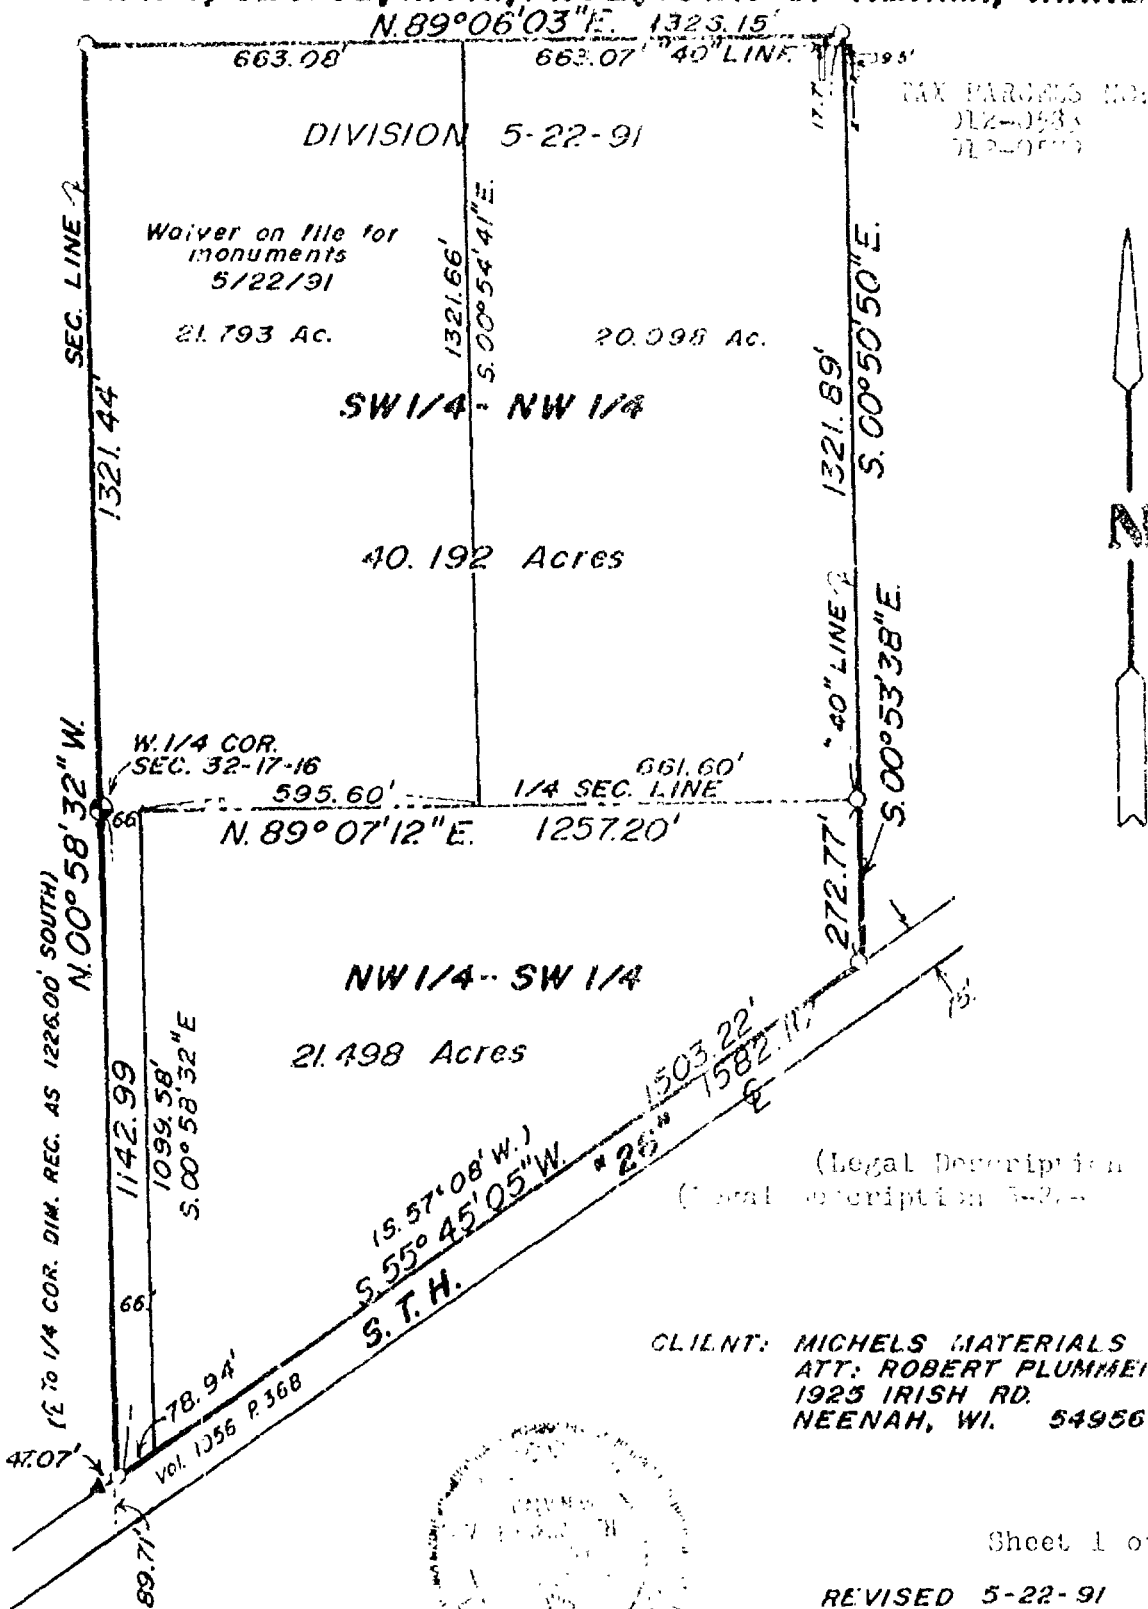

LEGEND

- = Existing monuments
- = 2 x 30" iron pipe set
- = 1 x 30" iron pipe set
- ⊙ = reference caps or RR spikes
- ⊙ = Bernsten or Harrison monuments
- x-x = fence
- () = recorded as
- = stone monument

▲ = R.O.W. POST

CLIENT: MICHELS MATERIALS
ATT: ROBERT PLUMMER
1925 IRISH RD.
NEENAH, WI. 54956



Sheet 1 of 1 sheets

REVISED 5-22-91

SURVEYORS CERTIFICATE

I, hereby certify that I have surveyed the property as shown, according to of final records, and that this survey is an accurate and correct representation of said survey. AUGUST 29, 1989

Robert W. Plummer

Wisconsin Registered Land Surveyor S-1290

Sayler
Survey, Inc.

139A WEST MAIN, BOX 252, WINNECONNE, WI 54986

SCALE 1 IN. = 300 FT.
PROJECT NO. S-002139
FIELD BOOK 56 PAGE 7

Plat of Survey


THE SW $\frac{1}{4}$ OF THE NW $\frac{1}{4}$ AND PART OF THE NW $\frac{1}{4}$ OF THE SW $\frac{1}{4}$, SEC. 32, T.17N., R.16E., TOWN OF NEKIMI, WINNEBAGO COUNTY, WISCONSIN

LEGAL DESCRIPTION

The SW $\frac{1}{4}$ of the NW $\frac{1}{4}$ of Sec. 32, T.17N., R.16E., Town of Nekimi, Winnebago County, Wisconsin. Being a parcel of land of 40.122 acres, more or less.

Also that part of the NW $\frac{1}{4}$ of the SW $\frac{1}{4}$ of Sec. 32, T.17N., R.16E., Town of Nekimi, Winnebago County, Wisconsin, described as follows: Beginning at the West $\frac{1}{4}$ corner of said Sec. 32. From that point running N.89°07'12"E. along the $\frac{1}{4}$ Section line, 1323.20 ft., thence S.00°53'38"E., 272.77 ft. to the northerly right of way line of State Trunk Highway "26", thence S.55°45'05"W. (Rec. as S.57°08'W.) along said northerly line, 1582.16 ft., thence N.00°58'32"W., 1142.79 ft. to the said point of beginning. Being a parcel of land of 21.498 acres, more or less.

Subject to all restrictions and easements of record.

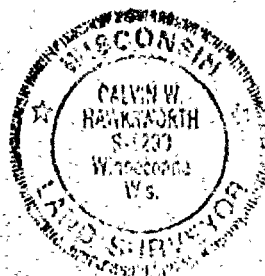

Sheet 2 of 2 sheets

LEGEND

- = Existing monuments
- = 2' x 30' iron pipe set
- = 1' x 30' iron pipe set
- = reference caps or RR spikes
- ⊙ = Bernsten or Harrison monuments
- X-X = fence
- () = recorded as
- = stone monument

SURVEYORS CERTIFICATE

I, hereby certify that I have surveyed the property as shown, according to official records and that the plat above drawn is an accurate and correct representation of said survey. August 29, 1939

Calvin W. Brakenorth
Wisconsin Registered Land Surveyor - 1939

Sayler
Survey, Inc.

139A WEST MAIN, BOX 262, WINNECONNE, WISCONSIN

SCALE _____
PROJECT NO. S-00 138
FIELD BOOK 56 PAGE _____

Plat of Survey

PART OF THE SW1/4 OF THE NW1/4 AND PART OF THE NW1/4 OF THE SW1/4 OF SEC. 32, T.17N., R.16E., TOWN OF NEKIMI, WINNEBAGO COUNTY, WISCONSIN.

LEGAL DESCRIPTION FOR PARCEL SPLIT 5-22-91

All that part of the SW1/4 of the NW1/4 and part of the NW1/4 of the SW1/4 of Sec. 32, T.17N., R.16E. in the Town of Nekimi, Winnebago County, Wisconsin, described as follows: Beginning at the West 1/4 corner of said Sec. 32. From that point running N.00°58'32"W., 1321.44 ft., thence N.89°06'03"E., 663.08 ft., thence S.00°54'41"E., 1321.66 ft., thence S.89°07'12"W., 595.60 ft., thence S.00°58'32"W., 1099.58 ft. to the northerly Right of Way line of S.T.H. "26", thence S.55°45'05"W. (Rec. as S.57°08'W.) along said R.O.W. line, 78.94 ft., thence N.00°58'32"W., 1142.99 ft. to the said point of beginning.

Being a parcel of land of 21.793 acres, more or less. Subject to all restrictions and easements of record.

Sheet 3 of 3 sheets



LEGEND

- = Existing monuments
- = 2 x 30' iron pipe set
- = 1 x 30' iron pipe set
- = reference caps or RR spikes
- ⊙ = Bernisen or Harrison monuments
- X-X = fence
-) = recorded as
- = stone monument

SURVEYORS CERTIFICATE

I, hereby certify that I have surveyed the property as shown, according to official records and that the plat above drawn is an accurate and correct representation of said survey. MAY 22, 1991

Calvin W. Hawksworth
Wisconsin Registered Land Surveyor S-1290

Sayler
Survey, Inc.

139A WEST MAIN, BOX 252, WINNECONNE, WI 54986


SCALE _____
PROJECT NO. REV. S-002138
FIELD BOOK 56 PAGE 93

STATE OF WISCONSIN) SS
WINNEBAGO COUNTY)

CERTIFIED SURVEY MAP NO. _____
OF _____

SURVEYED FOR:
Kurt Miller
245 South Clay Rd.
Van Dyne, W 54979-9601

E1/4 CORNER
SECTION 32
T.17N., R.16E.

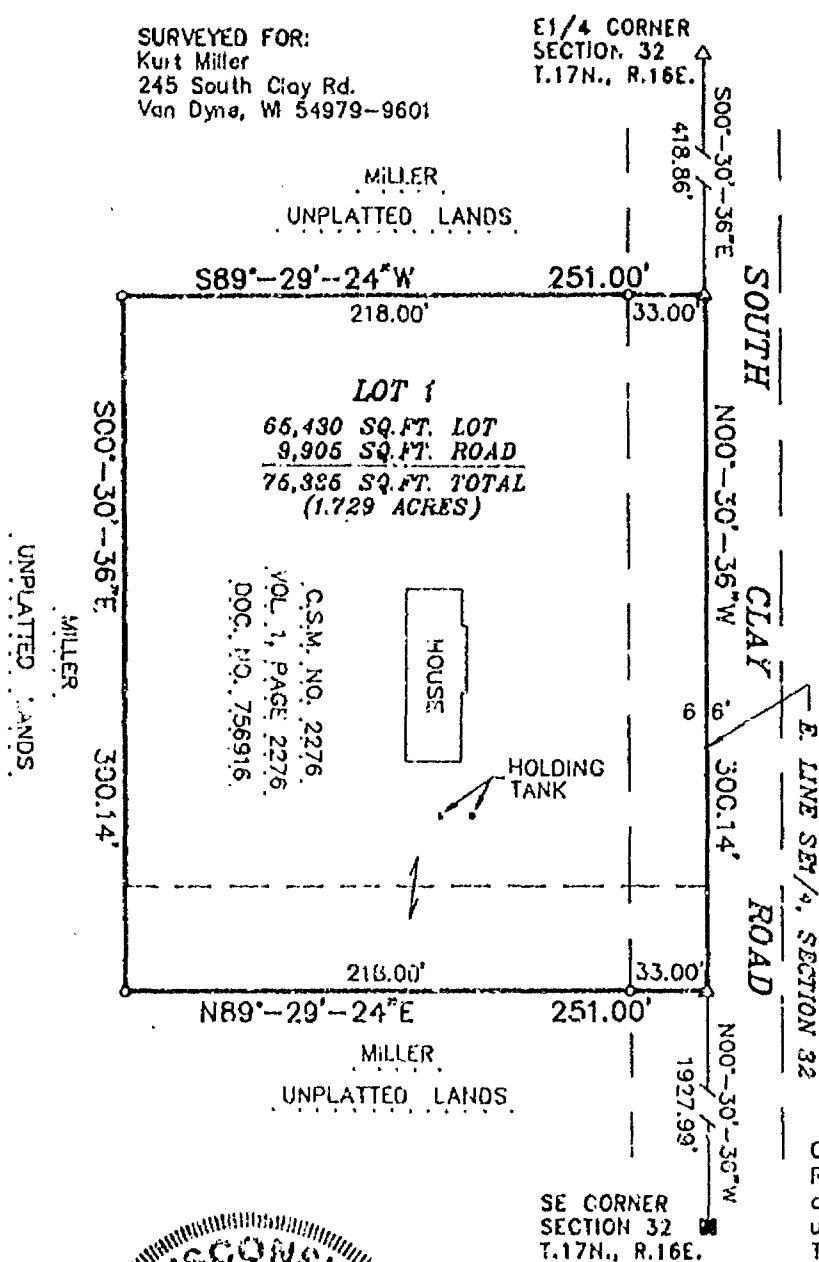


BEARINGS REFERENCED TO THE
E. LINE OF THE SE1/4, SEC. 32, T17N., R.16E.
ASSIGNED: N00°-30'-36"W



— **LEGEND** —

- = 1"X24" IRON PIPE SET
 WT., 1.68 LBS. PER LINEAL FT.
 Δ = "P.K." MASONRY NAIL FOUND/SET
 () = RECORDED INFORMATION
 ■ = STONE MONUMENT
 W/CHISELED "X" FOUND

Only if the surveyor's signature is in RED is this an original copy. Anything other than an original copy may contain unauthorized alterations to the original. The surveyor accepts no responsibility for non-original copies of this document.

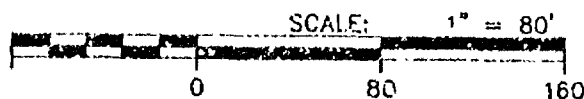

Aero-Metric
ENGINEERING, INC.
LAND SURVEYS

579 NORTH MADISON ST
CHILTON, WI 53014

PROJECT FILE: 2940409 DATE: 04-26-94
THIS INSTRUMENT DRAFTED BY: S.F.S.
NOTE BOOK 120 PAGE 27-28
DWG. FILE: MILLER-K L. 2184

STATE OF WISCONSIN)
WINNEBAGO COUNTY)

SS WINNEBAGO COUNTY CERTIFIED SURVEY MAP NO. _____

Sheet 2 of 3

All of Lot 1 of Certified Survey Map No. 2276, Recorded in Volume 1 of Certified Survey Maps on Page 2276 as Document No. 756916 and a part of the NE $\frac{1}{4}$ of the SE $\frac{1}{4}$ of Section 32, T.17N., R.16E., Town of Nekimi, Winnebago County, Wisconsin

SURVEYOR'S CERTIFICATE:

I, Lawrence C. Kriescher, Wisconsin Registered Land Surveyor of Aero-Metric Engineering, Inc., certify that I have surveyed, divided and mapped under the direction of Kurt Miller all of Lot 1 of Certified Survey Map No. 2276, Recorded in Volume 1 of Certified Survey Maps on Page 2276 as Document No. 756916 and a part of the NE $\frac{1}{4}$ of the SE $\frac{1}{4}$ of Section 32, T.17N., R.16E., Town of Nekimi, Winnebago County, Wisconsin containing 1.729 acres of land and being described by:

Commencing at the East Quarter (E $\frac{1}{4}$) Corner of said Section 32; thence S.00°-30'-36"E. 418.86 feet along the East line of the SE $\frac{1}{4}$ of said Section 28 to the Northeast Corner of Lot 1 of Certified Survey Map Number 2276 and the true point of beginning; thence S.89°-29'-24"W. 251.00 feet; thence S.00°-30'-36"E. 300.14 feet; thence N.89°-29'-24"E. 251.00 feet to a point along the East line of the SE $\frac{1}{4}$ of said Section 32; thence N.00°-30'-36"W. 300.14 feet along the East line of the SE $\frac{1}{4}$ of said Section 32 to the true point of beginning.

That such is a correct representation of all exterior boundaries of the land surveyed.

That I have fully complied with the provisions of Chapter 236.34 of the Wisconsin Statutes and the Land Subdivision Ordinance of Winnebago County in surveying and mapping the same.

Dated this 26TH day of April, 1994.

Lawrence C. Kriescher

Wisconsin Registered Land Surveyor - S-1599
Lawrence C. Kriescher



OWNER'S CERTIFICATE:

As owners, we hereby certify that we caused the land described on this Certified Survey Map to be surveyed, divided and mapped as represented on this map.

Dated this _____ day of _____, 1994.

In the Presence of:

Wayne Miller

Arlene R. Miller

Kurt D. Miller

Debra J. Miller

STATE OF WISCONSIN)
WINNEBAGO COUNTY)

Personally came before me this _____ day of _____, 1994, the above named Wayne & Arlene R. Miller and Kurt D. & Debra J. Miller, to me known to be the persons who executed the foregoing instrument and acknowledged the same.

Notary Public, _____, Wisconsin
My Commission Expires _____

STATE OF WISCONSIN }
WINNEBAGO COUNTY }SS WINNEBAGO COUNTY CERTIFIED SURVEY MAP NO. _____

Sheet 3 of 3

All of Lot 1 of Certified Survey Map No. 2276, Recorded in Volume 1 of Certified Survey Maps on Page 2276 as Document No. 756916 and a part of the NE $\frac{1}{4}$ of the SE $\frac{1}{4}$ of Section 32, T.17N., R.16E., Town of Nekimi, Winnebago County, Wisconsin

WINNEBAGO COUNTY PLANNING & ZONING COMMITTEE:

This Certified Survey Map of all of Lot 1 of Certified Survey Map No. 2276, Recorded in Volume 1 of Certified Survey Maps on Page 2276 as Document No. 756916 and a part of the NE $\frac{1}{4}$ of the SE $\frac{1}{4}$ of Section 32, T.17N., R.16E., Town of Nekimi, Winnebago County, Wisconsin, Wayne & Arlene R. Miller and Kurt D. & Debra J. Miller, owners, is hereby approved.

Date: _____

By: Authorized Representative _____

COUNTY TREASURER'S CERTIFICATE:

STATE OF WISCONSIN }
WINNEBAGO COUNTY }SS

I, Ruth H. Bradley, being the duly elected, qualified and acting Treasurer of the County of Winnebago, do hereby certify that the records in my office show no unredeemed tax sales and no unpaid taxes or special assessments as of _____, affecting the lands included in this Certified Survey Map.

Date: _____

County Treasurer: Ruth H. Bradley

CERTIFICATE OF TOWN TREASURER:

STATE OF WISCONSIN }
WINNEBAGO COUNTY }SS


I, Julie Barthels, being the duly elected, qualified and acting Town Treasurer of the Town of Nekimi, do hereby certify that in accordance with the records in my office, there are no unpaid taxes or unpaid special assessments as of _____ on any of the land included in this Certified Survey Map.

Date: _____

Town Treasurer: Julie Barthels


Dated this 26th day of April, 1994.

Lawrence C. Kriescher
Wisconsin Registered Land Surveyor, S-1599
Lawrence C. Kriescher

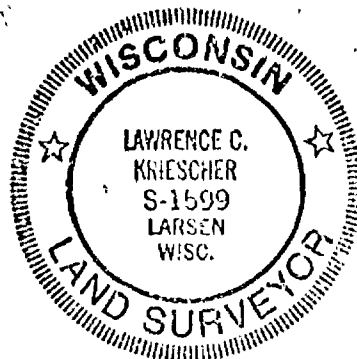

STATE OF WISCONSIN) SS
WINNEBAGO COUNTY)

ALL OF THE SE1/4 OF THE SE1/4 OF
SECTION 32, T.17N., R.16E., TOWN OF NEKIMI,
WINNEBAGO COUNTY, WISCONSIN.

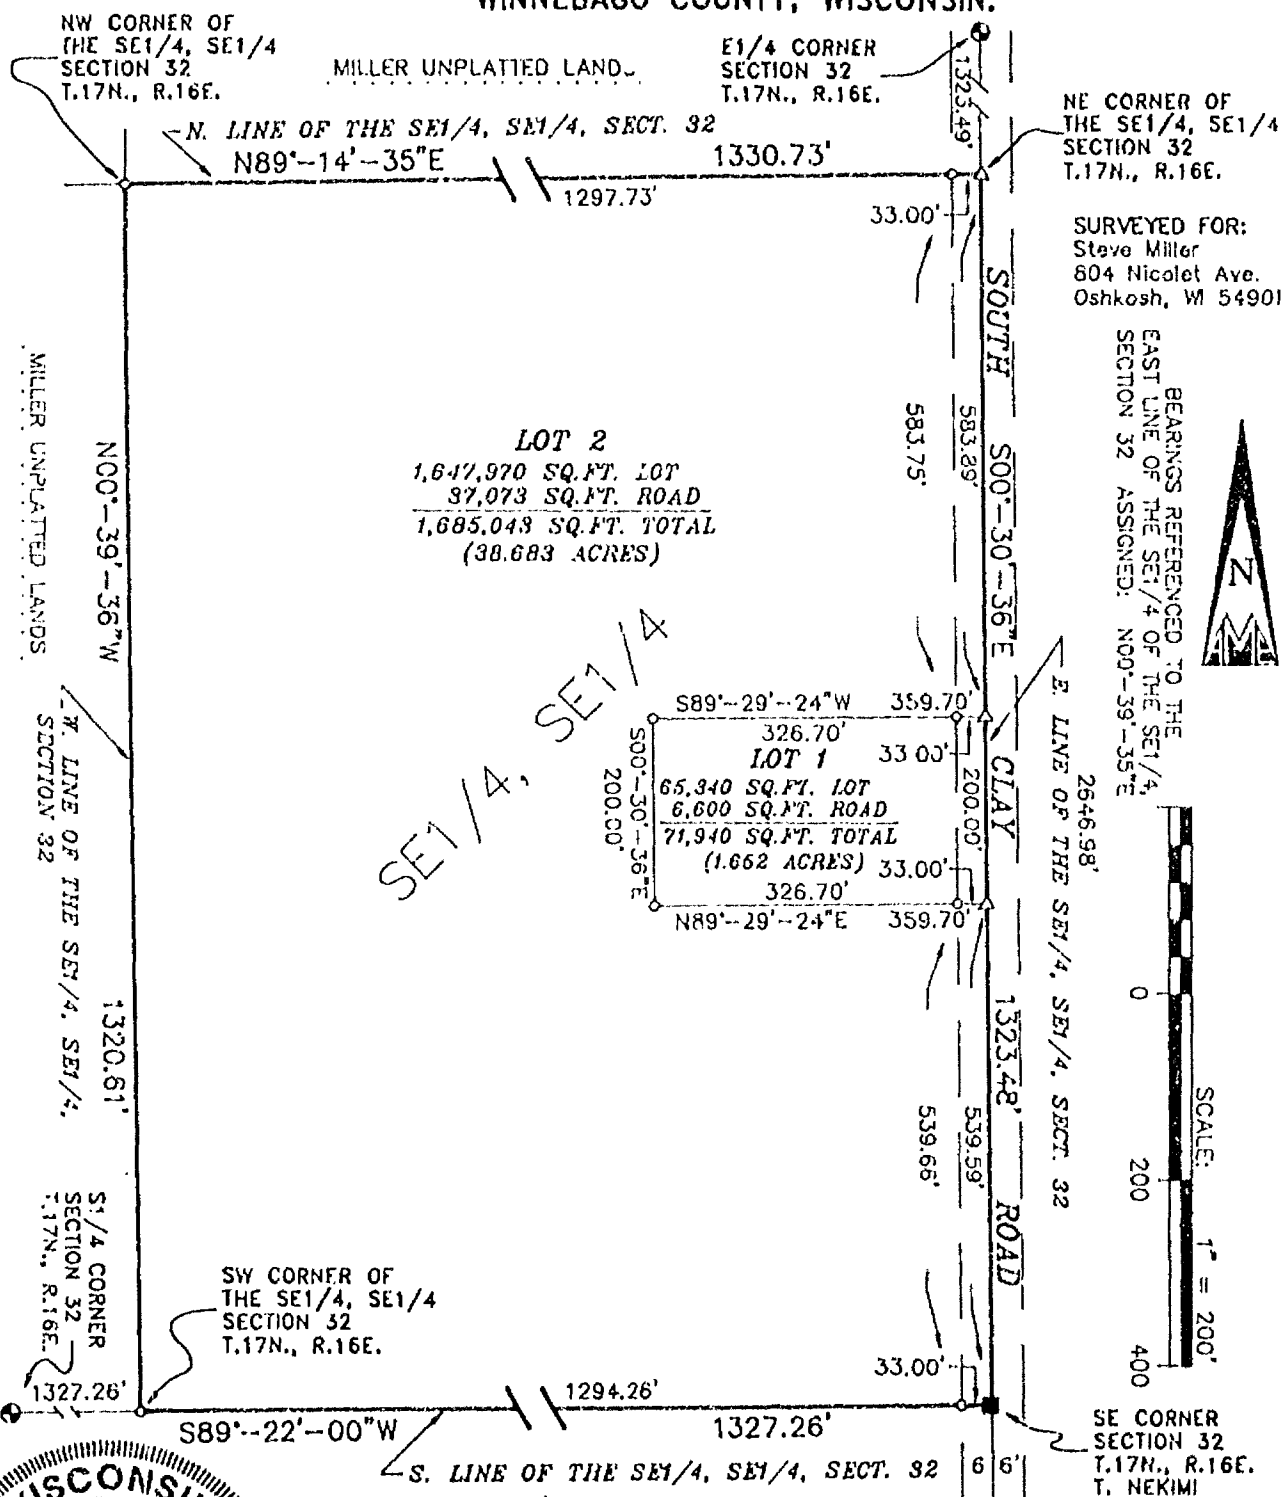

SURVEYED FOR:
Steve Miller
804 Nicolet Ave.
Oshkosh, WI 54901

BEARINGS REFERENCED TO THE
EAST LINE OF THE SET/4 OF THE SET/4
SECTION 32 ASSIGNED: N00°-39'-35" E



SCALE: 1" = 200'

0 200 400


SE CORNER
SECTION 32
T.17N., R.16E
T. NEKIMI

-- **LEGEND** .

- = 1"x24" IRON PIPE SET
WT., 1.68 LBS. PER LINEAL FT.
- △ = "P.K." MASONRY NAIL FOUND/SET
- = COUNTY MONUMENT FOUND
- = STONE MONUMENT
W/CHISELED "X" FOUND

PROJECT FILE: 2940408 DATE: 04-27-94
THIS INSTRUMENT DRAFTED BY: S.F.S.
NOTE BOOK 120 PAGE 27-28
DWG. FILE: MILLER-S I. 2185

Only if the surveyor's signature is in RED is this an original copy. Anything other than an original copy may contain unauthorized alterations to the original. The surveyor accepts no responsibility for non-original copies of this document.

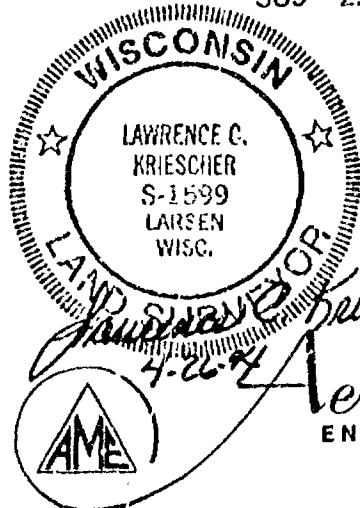

Lero-Metric
ENGINEERING, INC.
LAND SURVEYS
539 NORTH MADISON ST.
CHILTON, WI 53014

STATE OF WISCONSIN)
WINNEBAGO COUNTY)SS WINNEBAGO COUNTY CERTIFIED SURVEY MAP NO. _____

Sheet 2 of 3

All of the Southeast Quarter (SE $\frac{1}{4}$) of the Southeast Quarter (SE $\frac{1}{4}$) of
Section 32, T.17N., R.16E., Town of Nekimi, Winnebago County,
Wisconsin

SURVEYOR'S CERTIFICATE:

I, Lawrence C. Kriescher, Wisconsin Registered Land Surveyor of Aero-Metric Engineering, Inc., certify that I have surveyed, divided and mapped under the direction of Steve Miller all of the Southeast (SE $\frac{1}{4}$) of the Southeast (SE $\frac{1}{4}$) of Section 32, T.17N., R.16E., Town of Nekimi, Winnebago County, Wisconsin containing 40.335 acres of land and being described by:


Commencing at the Southeast Corner of said Section 32 and the true point of beginning; thence S.89°-22'-00"W. 1327.26 feet along the South line of the SE $\frac{1}{4}$ of the SE $\frac{1}{4}$ of said Section 32 to the Southwest Corner of the SE $\frac{1}{4}$ of the SE $\frac{1}{4}$ of said Section 32; thence N.00°-39'-36"W. 1320.61 feet along the West line of the SE $\frac{1}{4}$ of the SE $\frac{1}{4}$ of said Section 32 to the Northwest Corner of the SE $\frac{1}{4}$ of the SE $\frac{1}{4}$ of said Section 32; thence N.89°-14'-35"E. 1330.73 feet along the North line of the SE $\frac{1}{4}$ of the SE $\frac{1}{4}$ of said Section 32 to the Northeast Corner of the SE $\frac{1}{4}$ of the SE $\frac{1}{4}$ of said Section 32; thence S.00°-30'-36"E. 1323.48 feet along the East line of the SE $\frac{1}{4}$ of the SE $\frac{1}{4}$ of said Section 32 to the SE Corner of said Section 32 and the true point of beginning.

That such _____ correct representation of all exterior boundaries of the land surveyed.

That I _____ fully complied with the provisions of Chapter 236.34 of the Wisconsin Statutes and the Land Subdivision Ordinance of Winnebago County in surveying and mapping the same.

Dated this 26TH day of APRIL, 1994.

Lawrence C. Kriescher
Wisconsin Registered Land Surveyor - S-1599
Lawrence C. Kriescher

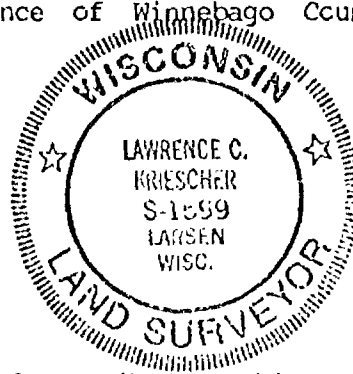

OWNER'S CERTIFICATE:

As owners, we hereby certify that we caused the land described on this Certified Survey Map to be surveyed, divided and mapped as represented on this map.

Dated this _____ day of _____, 1994.

In the Presence of:

Wayne Miller

Arlene R. Miller

STATE OF WISCONSIN)
WINNEBAGO COUNTY)SS

Personally came before me this _____ day of _____, 1994, the above named Wayne & Arlene R. Miller, to me known to be the persons who executed the foregoing instrument and acknowledged the same.

Notary Public, _____, Wisconsin
My Commission Expires _____

L-2185

STATE OF WISCONSIN)
WINNEBAGO COUNTY) SS WINNEBAGO COUNTY CERTIFIED SURVEY MAP NO. _____

Sheet 3 of 3

All of the Southeast Quarter (SE $\frac{1}{4}$) of the Southeast Quarter (SE $\frac{1}{4}$) of
Section 32, T.17N., R.16E., Town of Nekimi, Winnebago County,
Wisconsin

WINNEBAGO COUNTY PLANNING & ZONING COMMITTEE:

This Certified Survey Map of all of the Southeast Quarter (SE $\frac{1}{4}$) of the Southeast
Quarter (SE $\frac{1}{4}$) of Section 32, T.17N., R.16E., Town of Nekimi, Winnebago County,
Wisconsin, Wayne & Arlene R. Miller, owners, is hereby approved.

Date: _____

By: Authorized Representative _____

COUNTY TREASURER'S CERTIFICATE:

STATE OF WISCONSIN)
WINNEBAGO COUNTY) SS

I, Ruth H. Bradley, being the duly elected, qualified and acting Treasurer of
the County of Winnebago, do hereby certify that the records in my office show no
unredeemed tax sales and no unpaid taxes or special assessments as of _____
, affecting the lands included in this Certified Survey Map.

Date: _____

County Treasurer: Ruth H. Bradley

CERTIFICATE OF TOWN TREASURER:

STATE OF WISCONSIN)
WINNEBAGO COUNTY) SS

I, Julie Barthels, being the duly elected, qualified and acting Town Treasurer
of the Town of Nekimi, do hereby certify that in accordance with the records in my
office, there are no unpaid taxes or unpaid special assessments as of _____
on any of the land included in this Certified Survey Map.

Date: _____

Town Treasurer: Julie Barthels

Dated this 26TH day of APRIL, 1994.

Lawrence C. Kriescher
Wisconsin Registered Land Surveyor, S-1599
Lawrence C. Kriescher



L-2185

STATE OF WISCONSIN)
WINNEBAGO COUNTY)


SHEET 1 OF 3

CERTIFIED SURVEY MAP NO. 3-212

OF
ALL OF LOT 1 OF CERTIFIED SURVEY MAPS
RECORDED IN VOLUME 1 OF CERTIFIED SURVEY MAPS,
PAGE 2276 AS DOCUMENT NO. 756916 AND
A PART OF THE NE1/4 OF THE SE1/4 OF
SECTION 32, T.17N., R.16E., TOWN OF NEKIMI,
WINNEBAGO COUNTY, WISCONSIN.

SURVEYED FOR:
Kurt Miller
245 South Clay Rd.
Van Dyne, WI 54978-9601



E1/4 CORNER
SECTION 32
T.17N., R.16E.

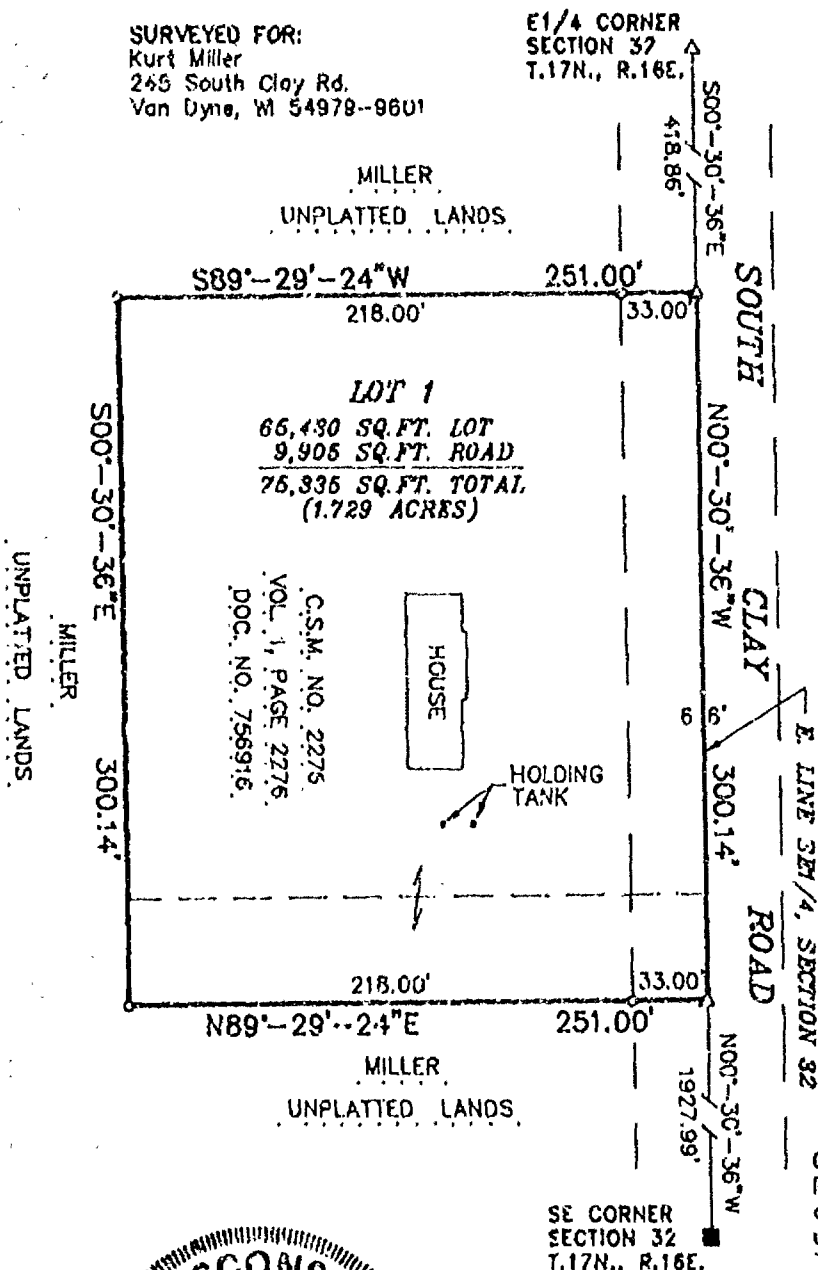

- LEGEND -

- 1"x24" IRON PIPE SET
WT., 1.68 LBS. PER LINEAL FT.
- "P.K." MASONRY NAIL FOUND/SET
- () = RECORDED INFORMATION
- STONE MONUMENT
W/CHISELED "X" FOUND

Only if the surveyor's signature is in
RED is this an original copy. Anything
other than an original copy may contain
unauthorized alterations to the original.
The surveyor accepts no responsibility
for non-original copies of this document.

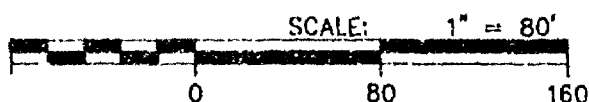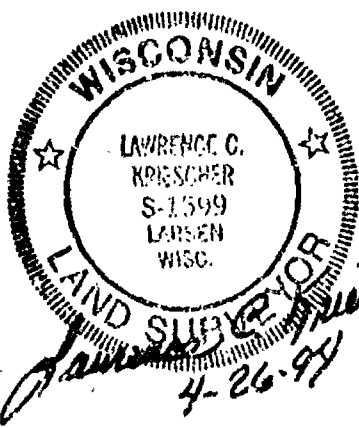

AeroMetric
ENGINEERING, INC.
LAND SURVEYS

539 NORTH MADISON ST
CHILTON, WI 53014

PROJECT FILE: 2940409 DATE: 04-26-94

THIS INSTRUMENT DRAFTED BY: S.F.S.

NOTE BOOK 120 PAGE 27--28

DWG. FILE: MILLER-K L. 2184

STATE OF WISCONSIN)
WINNEBAGO COUNTY)SS

WINNEBAGO COUNTY CERTIFIED SURVEY MAP NO. 3212

Sheet 3 of 3

All of Lot 1 of Certified Survey Map No. 2276, Recorded in Volume 1 of Certified Survey Maps on Page 2276 as Document No. 756916 and a part of the NE $\frac{1}{4}$ of the SE $\frac{1}{4}$ of Section 32, T.17N., R.16E., Town of Nekimi, Winnebago County, Wisconsin

WINNEBAGO COUNTY PLANNING & ZONING COMMITTEE:

This Certified Survey Map of all of Lot 1 of Certified Survey Map No. 2276, Recorded in Volume 1 of Certified Survey Maps on Page 2276 as Document No. 756916 and a part of the NE $\frac{1}{4}$ of the SE $\frac{1}{4}$ of Section 32, T.17N., R.16E., Town of Nekimi, Winnebago County, Wisconsin, Wayne & Arlene R. Miller and Kurt D. & Debra J. Miller, owners, is hereby approved.

Date: 7/19/95

Joanna M. Sievert
By: Authorized Representative

COUNTY TREASURER'S CERTIFICATE:

STATE OF WISCONSIN)
WINNEBAGO COUNTY)SS

Mary E. Mueller - Deputy

I, Ruth H. Bradley, being the duly elected, qualified and acting Treasurer of the County of Winnebago, do hereby certify that the records in my office show no unredeemed tax sales and no unpaid taxes or special assessments as of July 5, 1995, affecting the lands included in this Certified Survey Map.

Date: 7/5/95

Mary E. Mueller - Deputy
County Treasurer: Ruth H. Bradley

CERTIFICATE OF TOWN TREASURER:

STATE OF WISCONSIN)
WINNEBAGO COUNTY)SS

I, Julie Barthels, being the duly elected, qualified and acting Town Treasurer of the Town of Nekimi, do hereby certify that in accordance with the records in my office, there are no unpaid taxes or unpaid special assessments as of 7-5-95 on any of the land included in this Certified Survey Map.

Date: July 5, 1995

Julie Barthels
Town Treasurer: Julie Barthels

Dated this 26th day of April, 1994.

Lawrence C. Kriescher
Wisconsin Registered Land Surveyor, S-1599
Lawrence C. Kriescher

309895

Register's Office

Winnebago County, Wis.

Received for record this 19th


day of July, A.D., 1995

at 4:02 o'clock P.M. and

filed in Vol. 1 of CS 1

on page 3212

Susan W. Wenzel
Register of Deeds

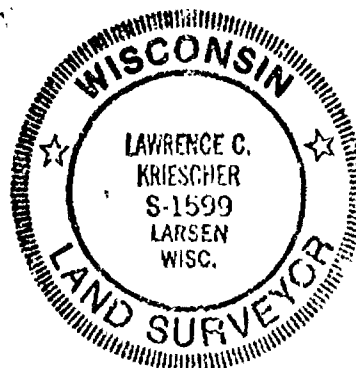

L-2184

STATE OF WISCONSIN)
WINNEBAGO COUNTY)SS

WINNEBAGO COUNTY CERTIFIED SURVEY MAP NO. 32/2

Sheet 2 of 3

All of Lot 1 of Certified Survey Map No. 2276, Recorded in Volume 1 of Certified Survey Maps on Page 2276 as Document No. 756916 and a part of the NE $\frac{1}{4}$ of the SE $\frac{1}{4}$ of Section 32, T.17N., R.16E., Town of Nekimi, Winnebago County, Wisconsin

SURVEYOR'S CERTIFICATE:

I, Lawrence C. Kriescher, Wisconsin Registered Land Surveyor of Aero-Metric Engineering, Inc., certify that I have surveyed, divided and mapped under the direction of Kurt Miller all of Lot 1 of Certified Survey Map No. 2276, Recorded in Volume 1 of Certified Survey Maps on Page 2276 as Document No. 756916 and a part of the NE $\frac{1}{4}$ of the SE $\frac{1}{4}$ of Section 32, T.17N., R.16E., Town of Nekimi, Winnebago County, Wisconsin containing 1.729 acres of land and being described by:

Commencing at the East Quarter (E $\frac{1}{4}$) Corner of said Section 32; thence S.00°-30'-36"E. 418.86 feet along the East line of the SE $\frac{1}{4}$ of said Section 28 to the Northeast Corner of Lot 1 of Certified Survey Map Number 2276 and the true point of beginning; thence S.89°-29'-24"W. 251.00 feet; thence S.00°-30'-36"E. 300.14 feet; thence N.89°-29'-24"E. 251.00 feet to a point along the East line of the SE $\frac{1}{4}$ of said Section 32; thence N.00°-30'-36"W. 300.14 feet along the East line of the SE $\frac{1}{4}$ of said Section 32 to the true point of beginning.

That such is a correct representation of all exterior boundaries of the land surveyed.

That I have fully complied with the provisions of Chapter 236.34 of the Wisconsin Statutes and the Land Subdivision Ordinance of Winnebago County in surveying and mapping the same.

Dated this 26th day of April, 1994.



Lawrence C. Kriescher
Wisconsin Registered Land Surveyor - S-1599
Lawrence C. Kriescher

OWNER'S CERTIFICATE:

As owners, we hereby certify that we caused the land described on this Certified Survey Map to be surveyed, divided and mapped as represented on this map.

Dated this 11th day of May, 1994.

In the Presence of:

Wayne Miller
Wayne Miller
Arlene R. Miller
Arlene R. Miller
Kurt D. Miller
Kurt D. Miller
Debra J. Miller
Debra J. Miller

STATE OF WISCONSIN)
WINNEBAGO COUNTY)SS

Personally came before me this 11th day of May, 1994, the above named Wayne & Arlene R. Miller and Kurt D. & Debra J. Miller, to me known to be the persons who executed the foregoing instrument and acknowledged the same.

Debra J. Miller
Notary Public, Oshkosh, Wisconsin
My Commission Expires 11-1-98



32
17
10

CERTIFIED SURVEY MAP NO. 4183

PART OF THE SOUTHWEST 1/4 OF THE SOUTHWEST 1/4,
SECTION 32, TOWN 17 NORTH, RANGE 16 EAST, TOWN OF NEKIMI,
WINNEBAGO COUNTY, WISCONSIN

SURVEY FOR: ELMER & CAROL OWENS
144 COUNTY HWY "C"
OSHKOSH, WI 54904

N 09°07'04" E 1273.85'
(NORTH LINE OF THE SW 1/4, SW 1/4)

BEARINGS ARE REFERENCED TO THE WEST
LINE OF THE SOUTHWEST 1/4, SECTION 32,
RECORDED TO BEAR N 00°58'32" W

1" = 200'
0 200
SCALE IN FEET

LOT 2

1,614,647 S.F. (37.067 AC.) LOT
25,783 S.F. (0.592 AC.) R/W
1,640,430 S.F. (37.659 AC.) TOTAL

LOT 1 AREA
46,775 S.F. (1.074 AC.) LOT
8480 S.F. (0.195 AC.) R/W
55,255 S.F. (1.268 AC.) TOTAL

LOT 1


LEGEND

- 3/4" STEEL REINFORCING BAR SET, 24" LONG,
WEIGHING 1.502 LBS. PER LIN. FOOT
- 1" IRON PIPE SET, 24" LONG,
WEIGHING 1.130 LBS. PER LIN. FOOT
- ▲ 1-1/4" STEEL REINFORCING BAR SET, 30" LONG,
WEIGHING 4.303 LBS. PER LIN. FOOT
- X CHISELED "X" SET
- 3/4" REBAR FOUND
- 1" IRON PIPE FOUND
- △ 1-1/4" REBAR FOUND
- 2" IRON PIPE FOUND
- ⊗ CHISELED "X" FOUND
- ⊙ GOVERNMENT CORNER

() FENCE
RECORDED AS



Martenson & Eisele, Inc.
CONSULTING ENGINEERING & LAND SURVEYING
1919 AMERICAN COURT
MENA, WI 54956
PHONE (414)-731-0381

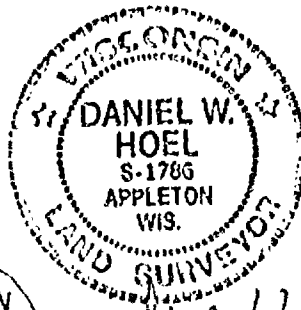

Daniel W. Hoel
OCT. 21, 1998

revised 11-8-98
revised 2-18-99

PROJECT NO. 148-429
FIELD BOOK _____ PAGE _____
FILE c148429 _____ DISK _____
SHEET 1 _____ OF 3
This instrument was drafted by: PAE

32
17
16




CERTIFIED SURVEY MAP NO. 4183

PART OF THE SOUTHWEST 1/4 OF THE SOUTHWEST 1/4,
SECTION 32, TOWN 17 NORTH, RANGE 15 EAST, TOWN OF NEKIMI,
WINNEBAGO COUNTY, WISCONSIN

SURVEY FOR: ELMER & CAROL OWENS
144 COUNTY HWY "C"
OSHKOSH, WI 54904

N 89°07'04" E 1273.85'
(NORTH LINE OF THE SW 1/4, SW 1/4)

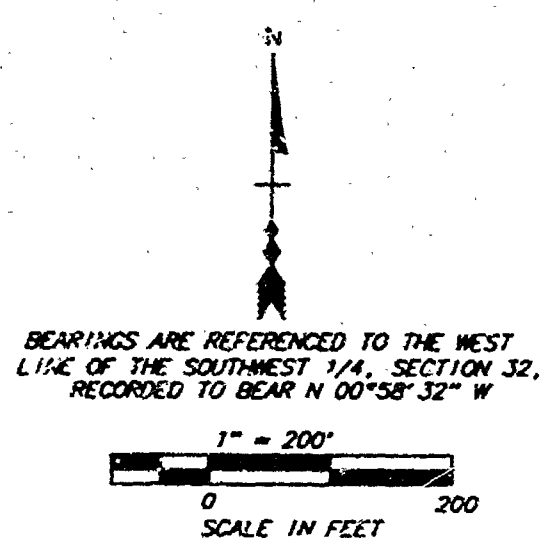

LOT 2


1,614,647 S.F. (37.067 AC.) LOT
25,783 S.F. (0.592 AC.) R/W
1,640,430 S.F. (37.659 AC.) TOTAL

LOT 1 AREA
46,775 S.F. (1.074 AC.) LOT
8480 S.F. (0.195 AC.) R/W
55,255 S.F. (1.268 AC.) TOTAL

LEGEND

- 3/4" STEEL REINFORCING BAR SET, 24" LONG, WEIGHING 1.502 LBS. PER LIN. FOOT
- 1" IRON PIPE SET, 24" LONG, WEIGHING 1.130 LBS. PER LIN. FOOT
- ▲ 1-1/4" STEEL REINFORCING BAR SET, 30" LONG, WEIGHING 4.303 LBS. PER LIN. FOOT
- X CHISELED "X" SET
- 3/4" REBAR FOUND
- 1" IRON PIPE FOUND
- △ 1-1/4" REBAR FOUND
- 2" IRON PIPE FOUND
- ⊗ CHISELED "X" FOUND
- ⊕ GOVERNMENT CORNER

FENCE
() RECORDED AS

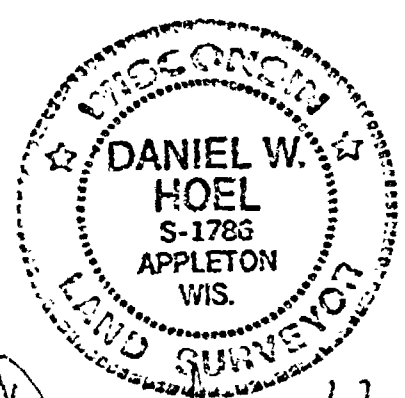

Daniel W. Hoel
Oct. 21, 1998



Martenson & Eisele, Inc.
CONSULTING ENGINEERING & LAND SURVEYING
1919 AMERICAN COURT
NEENAH, WI 54956
PHONE (414)-731-0381

revised 11-6-98
revised 2-16-99

PROJECT NO. 148-429
FIELD BOOK PAGE
FILE c148429 DISK unix
SHEET 1 OF 3
This instrument was drafted by: PAE

CERTIFIED SURVEY MAP NO. 4183

SURVEYOR'S CERTIFICATE:

I, Daniel W. Hoel, Registered Land Surveyor, do hereby certify:

That I have surveyed, divided and mapped, at the direction of Elmer Owens, part of the Southwest 1/4 of the Southwest 1/4 of Section 32, Town 17 North, Range 16 East, Town of Nekimi, Winnebago County, Wisconsin described as follows:

Beginning at the Southwest corner of said Section 32 thence North 00 degrees 58 minutes 32 seconds West, along the west line of the Southwest 1/4 a distance of 577.50 feet; thence North 89 degrees 01 minutes 28 seconds East, 208.71 feet; thence North 00 degrees 58 minutes 32 seconds West, 208.71 feet; thence South 89 degrees 01 minutes 28 seconds West, 208.71 feet; thence North 00 degrees 58 minutes 32 seconds West, along the west line of said Southwest 1/4 a distance of 424.05 feet; thence North 23 degrees 07 minutes 37 seconds East, along the south right of way line of S.T.H. "26" and its extension thereof, 118.09 feet; thence North 89 degrees 07 minutes 04 seconds East, along the north line of the Southwest 1/4 of the Southwest 1/4, a distance of 1273.85 feet; thence South 00 degrees 55 minutes 12 seconds East, along the east line of the Southwest 1/4 of the Southwest 1/4, a distance of 1318.17 feet; thence South 89 degrees 07 minutes 11 seconds West, along the South line of the Southwest 1/4, a distance of 1320.79 feet to the point of beginning, containing 1,695,685 square feet (38.928 acres). Reserving the west 33 feet presently used for roadway purposes. Subject to all easements and restrictions of record.


That I have fully complied with Chapter 236.34 of the Wisconsin Statutes in surveying, dividing, and mapping the same and the Town of Nekimi and Winnebago County Subdivision Ordinances.

This map is a correct representation of all of the exterior boundaries of land surveyed and the division thereof.

Given under my hand this 21 day of OCTOBER, 1998.

Daniel W. Hoel

Daniel W. Hoel, Reg. Wis. Land Surveyor, S-1786

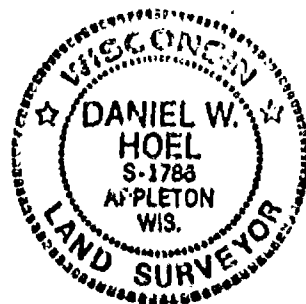

CERTIFIED SURVEY MAP NO. 4183

OWNERS CERTIFICATE:

As owners we, the undersigned, hereby certify that we caused the land above described to be surveyed, divided and mapped to the public all as shown and represented on this map.

Dated this 11th day of November, 1998.

Elmer J. Owens
Elmer J. Owens

Carol L. Owens
Carol L. Owens

State of Wisconsin)

Winnebago

Personally came before me on the 11 day of November, 1998, the above signed OWNERS known to be the persons who executed the foregoing instrument and OWNERS acknowledge the same.

Michael J. Owens
Notary

My Commission Expires 2/7/99

CERTIFICATE OF PLANNING COMMITTEE:

Pursuant to the Land Subdivision Regulations of the County of Winnebago, Wisconsin, all the requirements for approval have been fulfilled. This Minor Subdivision was approved by the Winnebago County Planning and Zoning Committee on 18th day of February, 1998.

Joanne M. Sivert
Chairman, Planning and Zoning Committee

TREASURER'S CERTIFICATE:

I hereby certify that there are no unpaid taxes or unpaid special assessments on any of the lands shown hereon.

Julia Basthala
Town Treasurer

11-11-98
Date:

Marie K. Kueger, Deputy
County Treasurer
2-24-99
Date:

This Certified Survey Map is contained wholly within the property described in the following recorded instruments:

Owners of record:


Elmer &
Carol Owens

Recording information:

Doc. No. 0574479

Parcel number:

012-0584-00

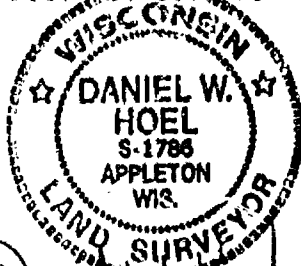


Daniel W. Hoel
Oct. 21, 1998

PROJECT NO. 148-429
SHEET 3 OF 3

1048162

Register's Office
Winnebago County, Wis.
Received for record this 24th
day of Feb. A.D., 1999
at 3:32 o'clock P M. and
recorded in Vol. 1 of C.S.M
on page 4183

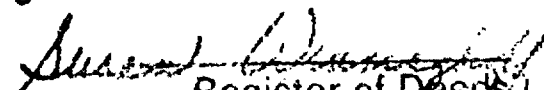
Register of Deeds



Stock No. 26273

FORM NO. 985-A

11 + 2


16. 03

32
17
16

CERTIFIED SURVEY MAP NO. _____

PART OF THE SOUTHWEST 1/4 OF THE SOUTHWEST 1/4,
SECTION 32, TOWN 17 NORTH, RANGE 16 EAST, TOWN OF NEKIMI,
WINNEBAGO COUNTY, WISCONSIN


SURVEY FOR: ELMER & CAROL OWENS
144 COUNTY HWY "C"
OSHKOSH, WI 54904

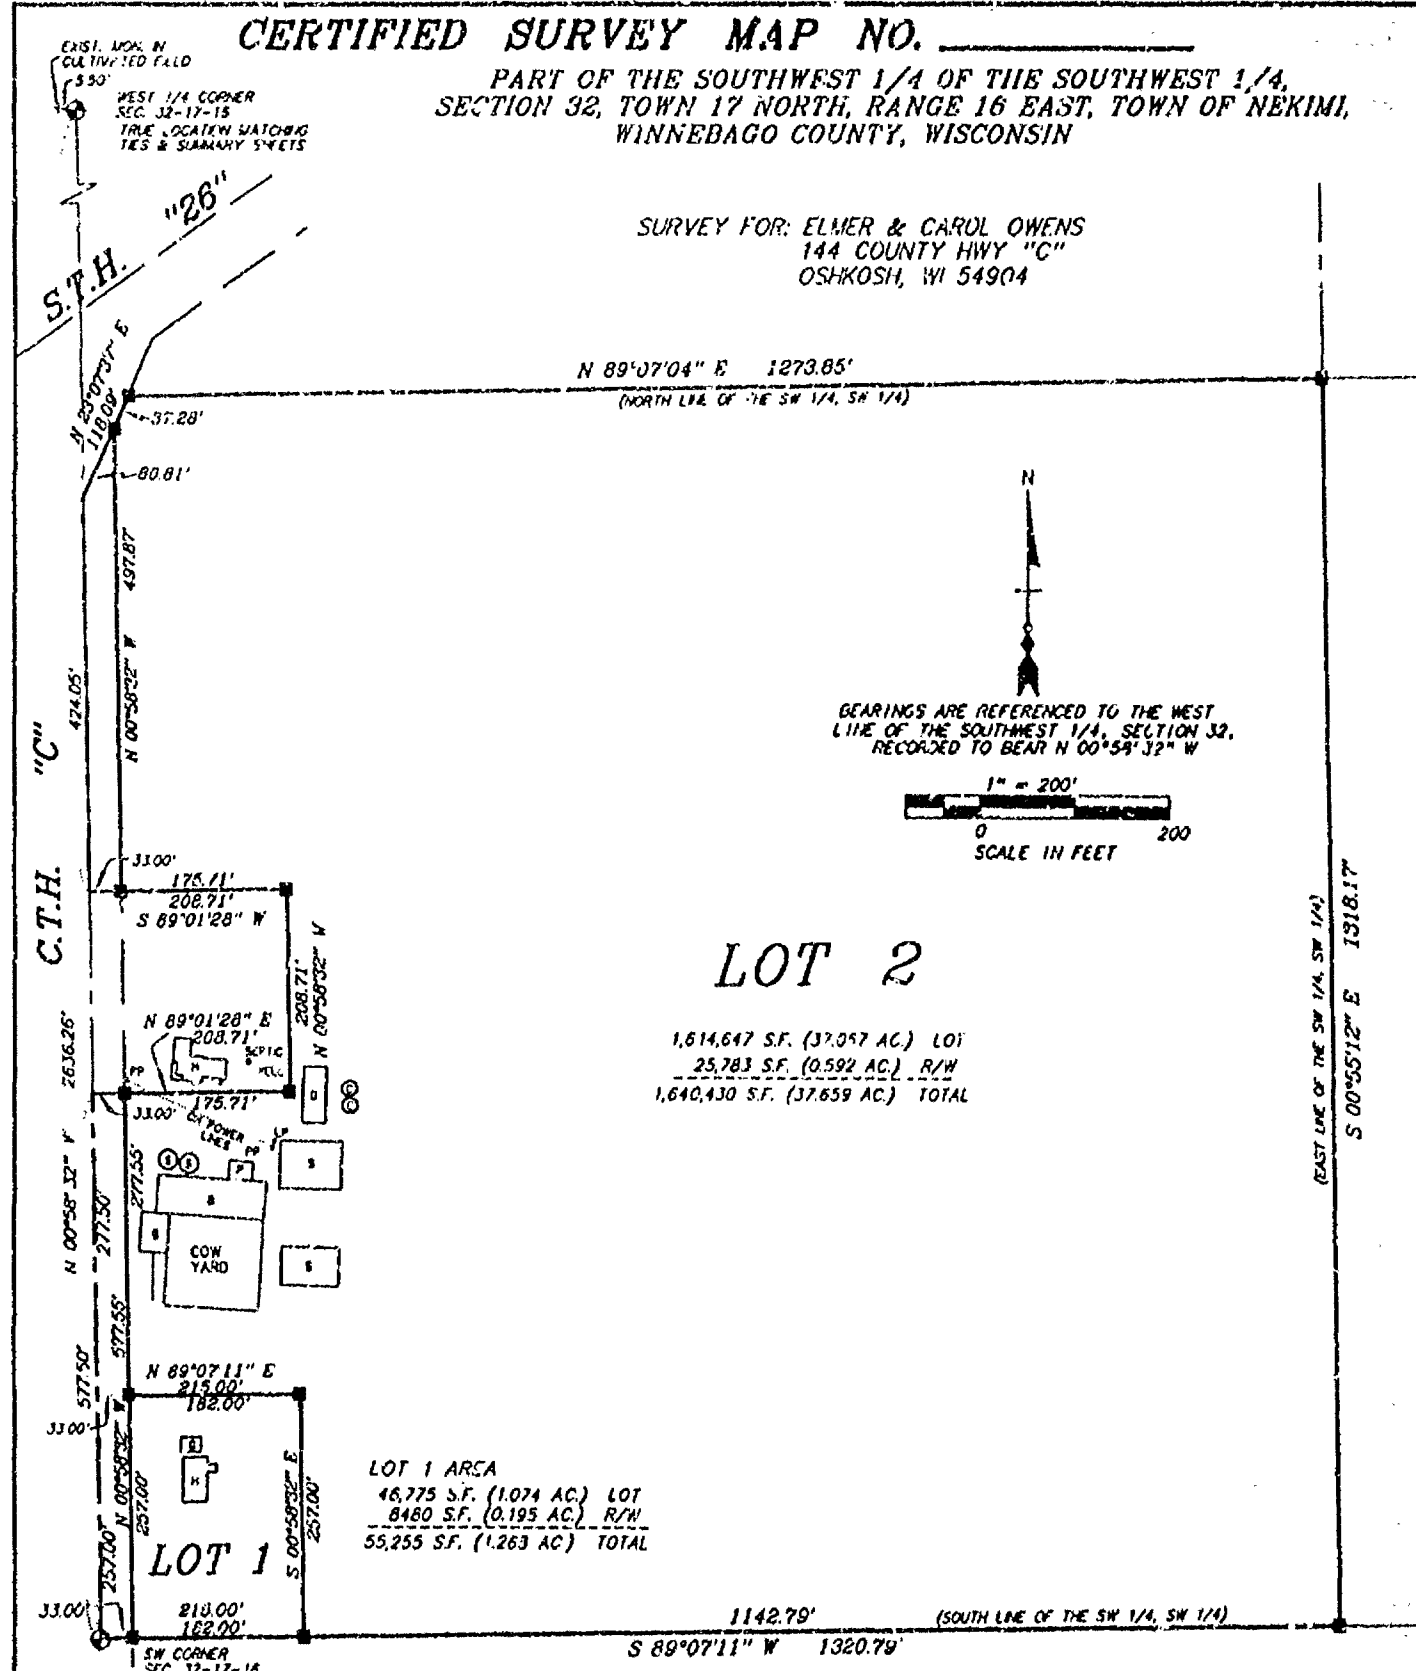

LEGEND

- 3/8" STEEL REINFORCING BAR SET, 24" LONG, WEIGHING 1.502 LBS. PER LIN. FOOT
- 1" IRON PIPE SET, 24" LONG, WEIGHING 1.130 LBS. PER LIN. FOOT
- ▲ 1-1/4" STEEL REINFORCING BAR SET, 30" LONG, WEIGHING 4.303 LBS. PER LIN. FOOT
- CHISELED "X" SET
- 3/4" REBAR FOUND
- △ 1" IRON PIPE FOUND
- ▽ 1-1/4" REBAR FOUND
- ◇ 2" IRON PIPE FOUND
- ⊙ CHISELED "X" FOUND
- ⊕ GOVERNMENT CORNER

() FENCE RECORDED AS

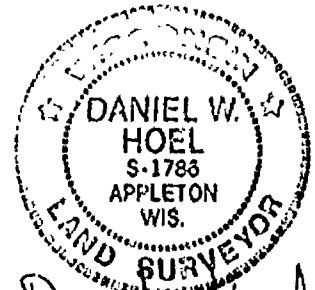

Daniel W. Hoel
Oct. 21, 1998



Martenson & Eisele, Inc.
 CONSULTING ENGINEERING & LAND SURVEYING
 1919 AMERICAN COURT
 NEENAH, WI 54956
 PHONE (414)-731-0381

Revised Nov. 4, 1993
 PROJECT NO. 148-429
 FIELD BOOK _____ PAGE _____
 FILE c148429 _____ DISK unix _____
 SHEET 1 _____ OF 3 _____
 This instrument was drafted by: PAE

32
17
16

CERTIFIED SURVEY MAP NO.

PART OF THE SOUTHWEST 1/4 OF THE SOUTHWEST 1/4,
SECTION 32, TOWN 17 NORTH, RANGE 16 EAST, TOWN OF NEKIMI,
WINNEBAGO COUNTY, WISCONSIN

SURVEY FOR: ELMER & CAROL OWENS
144 COUNTY HWY "C"
OSHKOSH, WI 54904

N 89°07'04" E 1273.85'
(NORTH LINE OF THE SW 1/4, SW 1/4)

BEARINGS ARE REFERENCED TO THE WEST
LINE OF THE SOUTHWEST 1/4, SECTION 32,
RECORDED TO BEAR N 00°58'32" W

1" = 200'
0 200
SCALE IN FEET

LOT 2


1,614,647 S.F. (37.067 AC.) LOT
25,783 S.F. (0.592 AC.) R/W
1,640,430 S.F. (37.659 AC.) TOTAL

LOT 1 AREA
46,775 S.F. (1.074 AC.) LOT
8480 S.F. (0.195 AC.) R/W
55,255 S.F. (1.268 AC.) TOTAL

LEGEND

- 3/4" STEEL REINFORCING BAR SET, 24" LONG,
WEIGHING 1.502 LBS. PER LIN. FOOT
- 1" IRON PIPE SET, 24" LONG,
WEIGHING 1.130 LBS. PER LIN. FOOT
- ▲ 1-1/4" STEEL REINFORCING BAR SET, 30" LONG,
WEIGHING 4.303 LBS. PER LIN. FOOT
- X CHISELED "X" SET
- 3/4" REBAR FOUND
- 1" IRON PIPE FOUND
- ◇ 1-1/4" REBAR FOUND
- 2" IRON PIPE FOUND
- ⊗ CHISELED "X" FOUND
- ⊙ GOVERNMENT CORNER

FENCE
() RECORDED AS

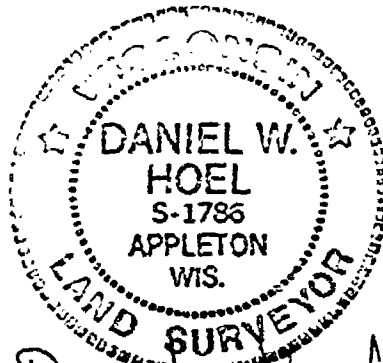

Daniel W. Hoel
Oct. 21, 1998

Martenson & Eisele, Inc.
CONSULTING ENGINEERING & LAND SURVEYING
1919 AMERICAN COURT
NEENAH, WI 54956
PHONE (414)-731-0381

Revised Nov. 6, 1998

PROJECT NO. 148-429

FIELD BOOK PAGE
FILE c148429 DISK unix
SHEET 1 OF 3

This instrument was drafted by: PAE

CERTIFIED SURVEY MAP NO. _____

SURVEYOR'S CERTIFICATE:

I, Daniel W. Hoel, Registered Land Surveyor, do hereby certify:

That I have surveyed, divided and mapped, at the direction of Elmer Owens, part of the Southwest 1/4 of the Southwest 1/4 of Section 32, Town 17 North, Range 16 East, Town of Nekimi, Winnebago County, Wisconsin described as follows:

Beginning at the Southwest corner of said Section 32 thence North 00 degrees 58 minutes 32 seconds West, along the west line of the Southwest 1/4 a distance of 577.50 feet; thence North 89 degrees 01 minutes 28 seconds East, 208.71 feet; thence North 00 degrees 58 minutes 32 seconds West, 208.71 feet; thence South 89 degrees 01 minutes 28 seconds West, 208.71 feet; thence North 00 degrees 58 minutes 32 seconds West, along the west line of said Southwest 1/4 a distance of 424.05 feet; thence North 23 degrees 07 minutes 37 seconds East, along the south right of way line of S.T.H. "26" and its extension thereof, 118.09 feet; thence North 89 degrees 07 minutes 04 seconds East, along the north line of the Southwest 1/4 of the Southwest 1/4, a distance of 1273.85 feet; thence South 00 degrees 55 minutes 12 seconds East, along the east line of the Southwest 1/4 of the Southwest 1/4, a distance of 1318.17 feet; thence South 89 degrees 07 minutes 11 seconds West, along the South line of the Southwest 1/4, a distance of 1320.79 feet to the point of beginning, containing 1,695,685 square feet (38.928 acres). Reserving the west 33 feet presently used for roadway purposes. Subject to all easements and restrictions of record.

That I have fully complied with Chapter 236.34 of the Wisconsin Statutes in surveying, dividing, and mapping the same and the Town of Nekimi and Winnebago County Subdivision Ordinances.

This map is a correct representation of all of the exterior boundaries of land surveyed and the division thereof.

Given under my hand this 21 day of OCTOBER, 1998.

Daniel W. Hoel
Daniel W. Hoel, Reg. Wis. Land Surveyor, S-1786



CERTIFIED SURVEY MAP NO. _____

OWNERS CERTIFICATE:

As owners we, the undersigned, hereby certify that we caused the land above described to be surveyed, divided and mapped to the public all as shown and represented on this map.

Dated this _____ day of _____, 1998.

Elmer J. Owens

Carol L. Owens

State of Wisconsin }
Winnebago County } SS

Personally came before me on the _____ day of _____, 1998, the above owners to me known to be the persons who executed the foregoing instrument and acknowledge the same.

Notary My Commission Expires _____

CERTIFICATE OF PLANNING COMMITTEE:

Pursuant to the Land Subdivision Regulations of the County of Winnebago, Wisconsin, all the requirements for approval have been fulfilled. This Minor Subdivision was approved by the Winnebago County Planning and Zoning Committee on _____ day of _____, 1998.

Chairman, Planning and Zoning Committee

TREASURER'S CERTIFICATE:

I hereby certify that there are no unpaid taxes or unpaid special assessments on any of the lands shown hereon.

Town Treasurer

County Treasurer

Date:

Date:

This Certified Survey Map is contained wholly within the property described in the following recorded instruments:

Owners of record:

Recording information:

Parcel number:

Elmer &
Carol Owens

Doc. No. 0574479

012-0584-00



Daniel W. Hoel
Oct. 21, 1998



PROJECT NO. 148-429

SHEET 3

OF 5

PLAT OF SURVEY

PART OF THE SOUTHEAST 1/4 OF THE NORTHEAST 1/4
OF SECTION 32, TOWNSHIP 17 NORTH, RANGE 16 EAST,
TOWN OF NEKIMI, WINNEBAGO COUNTY, WISCONSIN.

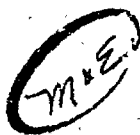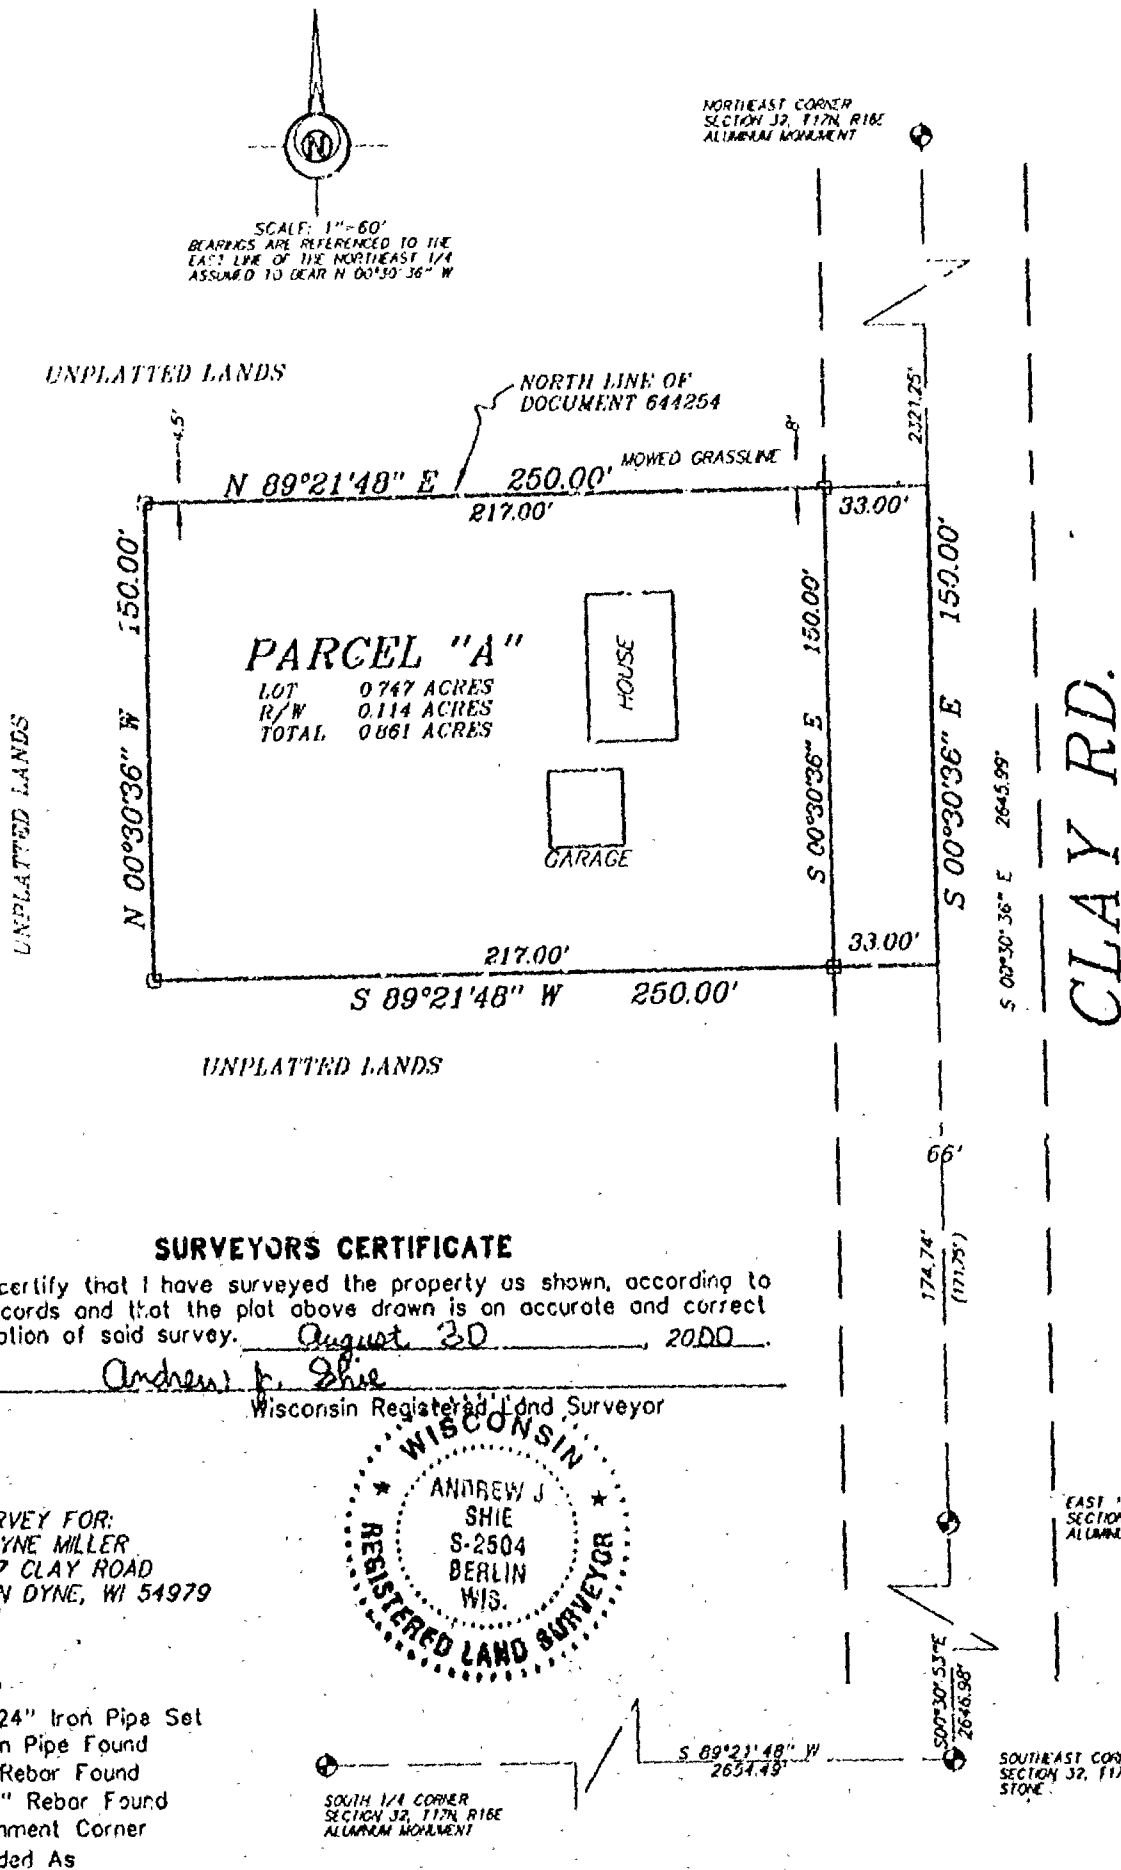


Martenson & Eisele, Inc.
Land Surveying, Engineering & Planning
109 West Main Street
Omro, WI 54963 Ph. 920-685-6240

PROJECT NO. 0-0636-001
FIELD BOOK 7 PAGE 67
COMPUTER FILE WN-17-16-32-0-0636-001.S70

PROJECT # 191893	SCALE: 1" = 400 FEET	FILE #
SHEET # 1/3	DRAWN BY DVH	
	CHECKED BY DGS	
SURVEYOR: DENNIS STEINKRAUS MSA PROFESSIONAL SERVICES, INC. 111 WARREN STREET BEAVER DAM, WI 53916 (920) 887-4242		CLIENT: MICHELS PIPELINE CONSTRUCTION, INC P.O. BOX 128, 817 W. MAIN ST BROWNSVILLE, WI 53005
 BEAVER DAM, WI 53916 © 1999 MSA PROFESSIONAL SERVICES		

WINNEBAGO COUNTY CERTIFIED SURVEY MAP # 4267

LOCATED IN THE NE1/4-NE1/4, SECTION 31, AND IN THE
NW1/4-NW1/4, SECTION 32, T.17N. R.16E., TOWN OF NEKAMI,
WINNEBAGO COUNTY, WISCONSIN

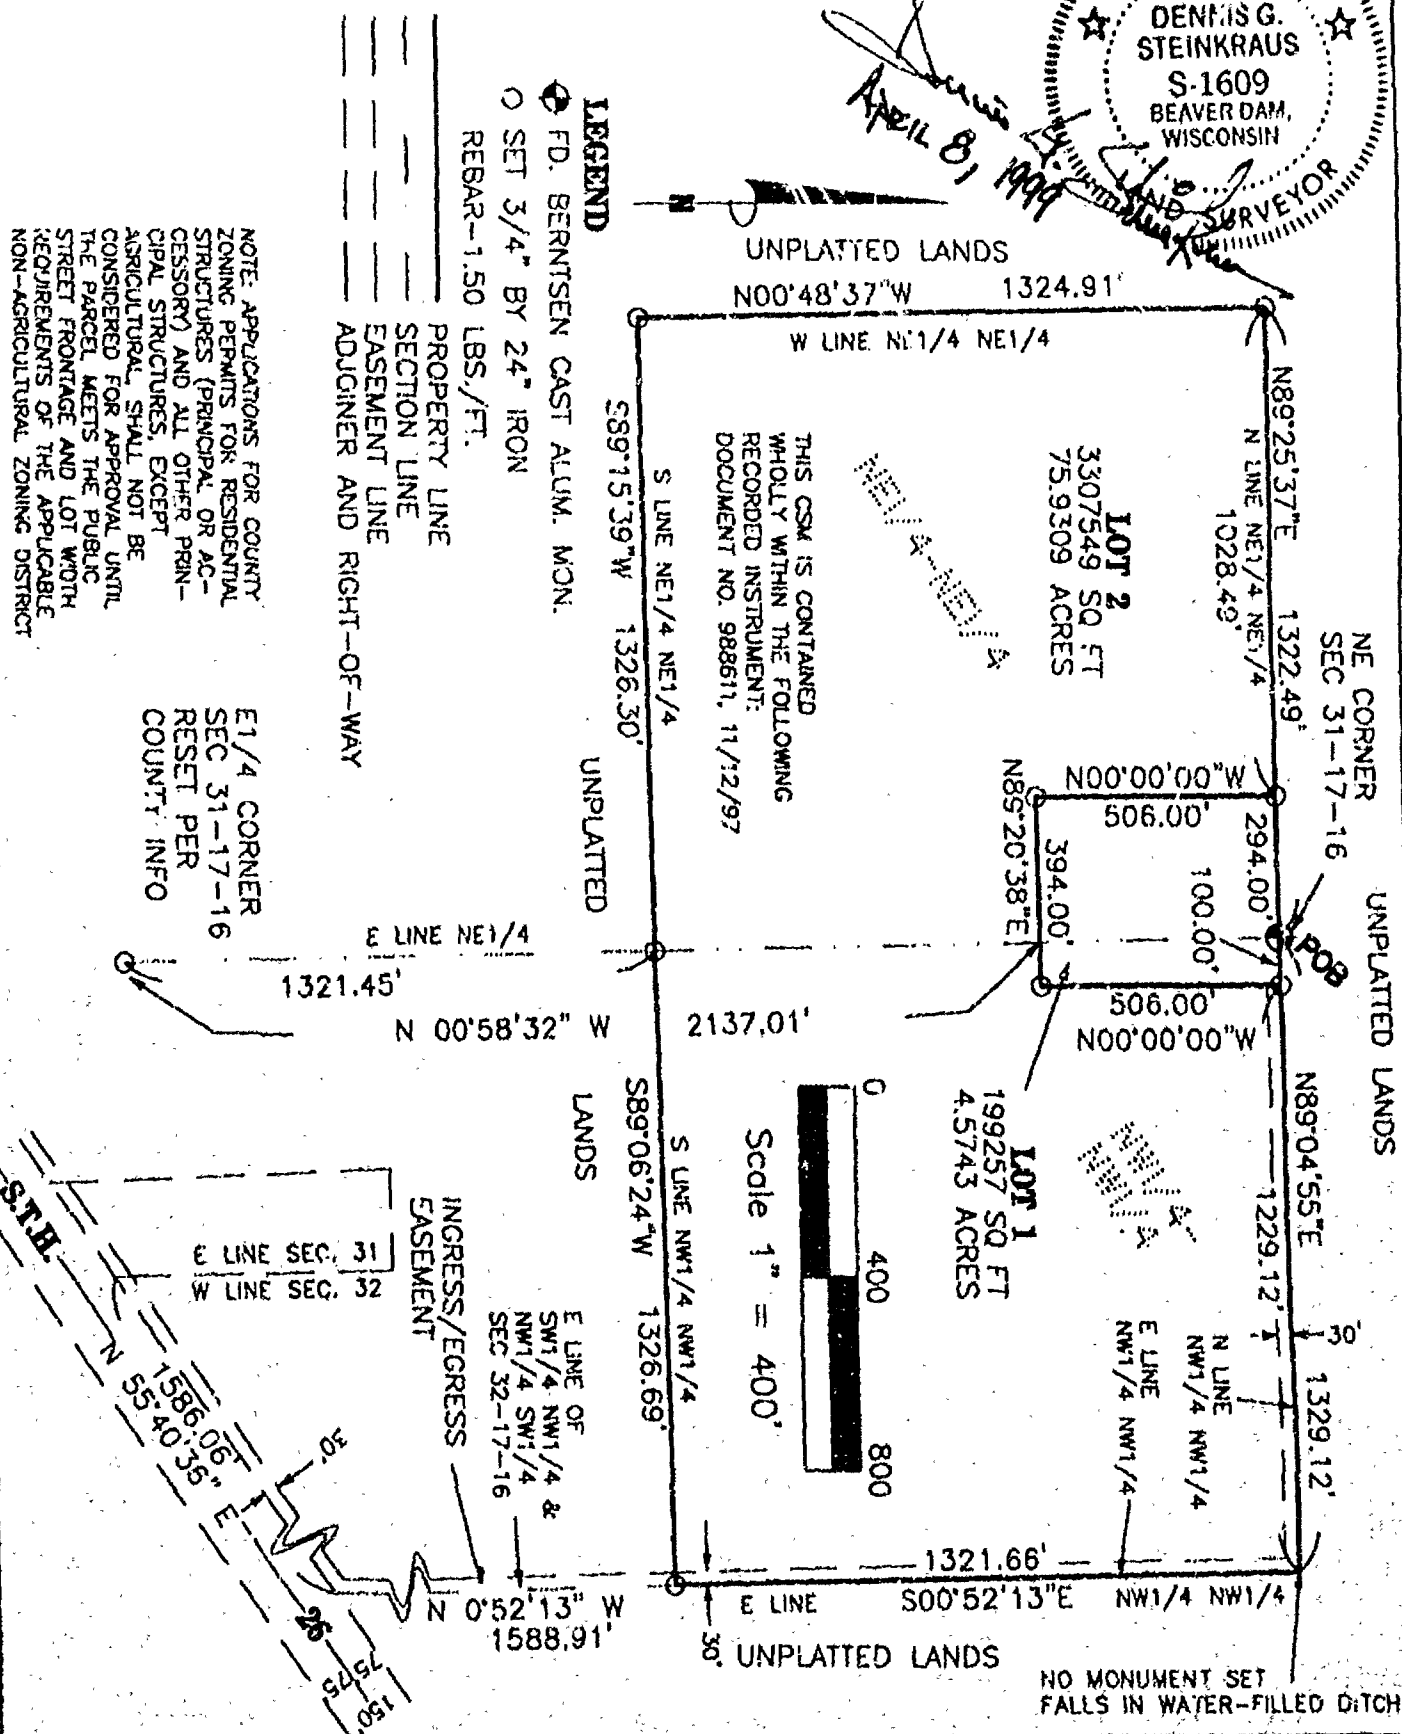

PROJECT # 191893	SCALE: 1" = 400 FEET	FILE #
SHEET # 2/3	DRAWN BY DVH	
	CHECKED BY DGS	
SURVEYOR: DENNIS STEINKRAUS MSA PROFESSIONAL SERVICES, INC. 111 WARREN STREET BEAVER DAM, WI 53916 (920) 887-4242	 BEAVER DAM, WI 53916 © 1999 MSA PROFESSIONAL SERVICES	CLIENT: MICHELS PIPELINE CONSTRUCTION, INC P.O. BOX 128, 817 W. MAIN ST BROWNSVILLE, WI 53006

WINNEBAGO COUNTY CERTIFIED SURVEY MAP # 4267

LOCATED IN THE NE1/4-NE1/4, SECTION 31, AND IN THE NW1/4-NW1/4, SECTION 32, T.17N., R.16E., TOWN OF NEKIMI, WINNEBAGO COUNTY, WISCONSIN

SURVEYOR'S CERTIFICATE:

I, DENNIS G. STEINKRAUS, REGISTERED LAND SURVEYOR, HEREBY CERTIFY THAT I HAVE SURVEYED, DIVIDED AND MAPPED THE FOLLOWING CERTIFIED SURVEY LOCATED IN THE NE1/4-NE1/4 OF SECTION 31, AND THE NW1/4-NW1/4 OF SECTION 32, T.17N., R.16E., TOWN OF NEKIMI, WINNEBAGO COUNTY, WISCONSIN, MORE PARTICULARLY DESCRIBED AS FOLLOWS:

BEGINNING AT THE NORTHEAST CORNER OF SECTION 31, T.17N., R.16E.; THENCE N89°04'55"E, 1329.12 FEET ALONG THE NORTH LINE OF THE NW1/4-NW1/4 TO THE EAST LINE OF THE NW1/4-NW1/4; THENCE S0°52'13"E, 1321.68 FEET ALONG SAID LINE TO AN IRON ROD AND THE SOUTHEAST CORNER OF THE NW1/4-NW1/4; THENCE S89°06'24"W, 1326.69 FEET ALONG THE SOUTH LINE OF SAID NW1/4-NW1/4 TO AN IRON ROD AND THE SOUTHWEST CORNER THEREOF; THENCE S89°15'39"W, 1326.30 FEET ALONG THE SOUTH LINE OF THE NE1/4-NE1/4 TO AN IRON ROD AND THE SOUTHWEST CORNER THEREOF; THENCE N0°48'37"W, 1324.91 FEET ALONG THE WEST LINE OF THE NE1/4-NE1/4 TO AN IRON ROD AND THE NORTHWEST CORNER THEREOF; THENCE N89°25'37"E, 1322.49 FEET ALONG THE NORTH LINE OF THE NE1/4-NE1/4 TO A B.C.A.M. AND THE NORTHEAST CORNER OF SAID SECTION 31 AND THE POINT OF BEGINNING.

SAID PARCEL CONTAINS 3,506,806 SQ. FT. OR 80.5052 ACRES MORE OR LESS AND IS SUBJECT TO ANY AND ALL EASEMENTS AND RIGHTS OF WAY OF RECORD.

ALL BEARINGS ARE REFERENCED TO THE EAST LINE OF THE NORTHEAST ONE-QUARTER OF SECTION 31, T.17N., R.16E., RECORDED AS N0°58'32"W

I FURTHER CERTIFY THAT THIS PLAT IS A CORRECT REPRESENTATION OF ALL EXTERIOR BOUNDARIES OF THE LAND SURVEYED AND THE SUBDIVISION THEREOF MADE. THAT I HAVE MADE SUCH SURVEY, LAND DIVISION AND PLAT BY THE DIRECTION OF MICHAELS PIPELINE CONSTRUCTION, INC., THE OWNER OF SAID LAND. THAT I HAVE FULLY COMPLIED WITH THE PROVISIONS OF CHAPTER 236 OF THE WIS. STATE STATUTES AND THE SUBDIVISION REGULATIONS OF THE COUNTY AND TOWN IN SURVEYING, DIVIDING AND MAPPING THE SAME.

DATED: 22ND DAY OF April, 1999


DENNIS G. STEINKRAUS R.L.S. S-1609




WINNEBAGO COUNTY PLANNING AND ZONING DEPARTMENT

STATE OF WISCONSIN)
WINNEBAGO COUNTY) SS

WE, HEREBY CERTIFY THAT THE CERTIFIED SURVEY MAP HAS BEEN APPROVED BY THE WINNEBAGO COUNTY PLANNING AND ZONING DEPARTMENT.

DATE: 6/9/99

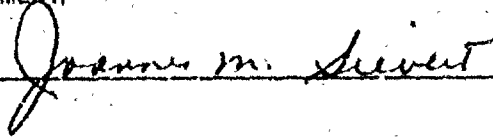APPROVED: 

PROJECT # 191893	SCALE: 1" = 400 FEET	FILE #
SHEET # 3/3	DRAWN BY DVH	
	CHECKED BY DGS	
SURVEYOR: DENNIS STEINKRAUS MEA PROFESSIONAL SERVICES, INC. 111 WARREN STREET BEAVER DAM, WI 53916 (920) 887-4242	 PROFESSIONAL SERVICES BEAVER DAM, WI 53916 © 1999 MSA PROFESSIONAL SERVICES	CLIENT: MICHELS PIPELINE CONSTRUCTION, INC P.O. BOX 128, 817 W. MAIN ST BROWNSVILLE, WI 53006

WINNEBAGO COUNTY CERTIFIED SURVEY MAP # 4267

LOCATED IN THE NE1/4-NE1/4, SECTION 31, AND IN THE NW1/4-NW1/4, SECTION 32, T.17N., R.16E., TOWN OF NEKIMI, WINNEBAGO COUNTY, WISCONSIN

TREASURER'S CERTIFICATE

I HEREBY CERTIFY THAT THERE ARE NO UNPAID TAXES OR SPECIAL ASSESSMENTS ON ANY OF THE LANDS SHOWN HEREON.

DATE: 6-3-99 APPROVED: Julie Barthels
TOWN
DATE: 6-3-99 APPROVED: Marie Krueger, Deputy
COUNTY

CORPORATE OWNERS CERTIFICATE

MICHELS PIPELINE CONSTRUCTION, INC, A CORPORATION DULY ORGANIZED AND EXISTING UNDER AND BY VIRTUE OF THE LAWS OF THE STATE OF WISCONSIN, HEREBY CERTIFY THAT WE HAVE CAUSED THE LAND DESCRIBED ON THIS PLAT TO BE SURVEYED, DIVIDED, MAPPED AND DEDICATED AS REPRESENTED ON THE PLAT. WE ALSO CERTIFY THAT THIS PLAT IS REQUIRED BY SECTION 236.12 OR 236.10 OF THE REVISED WISCONSIN STATUTES TO BE SUBMITTED TO THE FOLLOWING FOR APPROVAL OR OBJECTION:

WINNEBAGO COUNTY PLANNING AND ZONING DEPARTMENT
TOWN OF NEKIMI, TOWN BOARD


WITNESS THE HAND AND SEAL OF SAID OWNER THIS 27 DAY OF May, 1999.

Timothy Michels

STATE OF WISCONSIN)
WINNEBAGO COUNTY) SS
DODGE

PERSONALLY CAME BEFORE ME 27 DAY OF MAY, 1999, THE ABOVE NAMED TIMOTHY MICHELS TO ME KNOWN TO BE THE PERSON WHO EXECUTED THE FOREGOING INSTRUMENT AND ACKNOWLEDGED THE SAME.

[Signature]
NOTARY PUBLIC
MY COMMISSION EXPIRES 2-13-2000

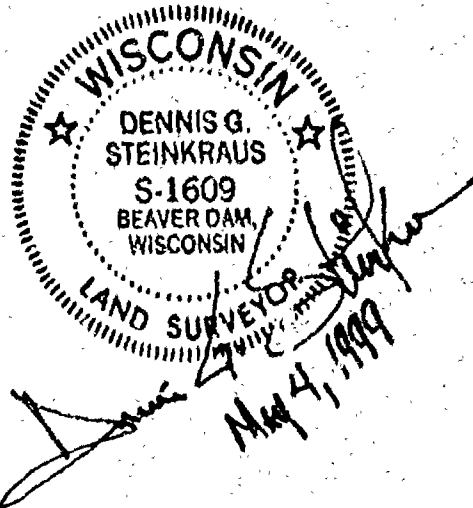

1061767

REGISTER'S OFFICE
WINNEBAGO COUNTY, WI
RECORDED ON

06-10-1999 03:17 PM
Vol. 1, Pg. 4267
SUSAN WINNINGHOFF
REGISTER OF DEEDS

RECORDING FEE 16.00
TRANSFER FEE
OF PAGES 4