

10-18-14



[illegible]

Plat of Survey

PART OF THE SW 1/4 OF THE SW 1/4 SEC. 10, T. 18N., R. 14E.
TOWN OF RUSHFORD, WINNEBAGO COUNTY, WISCONSIN

OWNER: RUSHFORD CEMETERY ASSOC.

CLIENT: BOB BRADLEY
8340 HWY. "21"
OMRO, WI

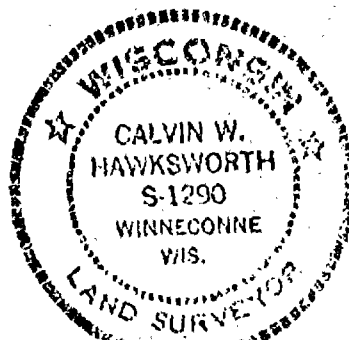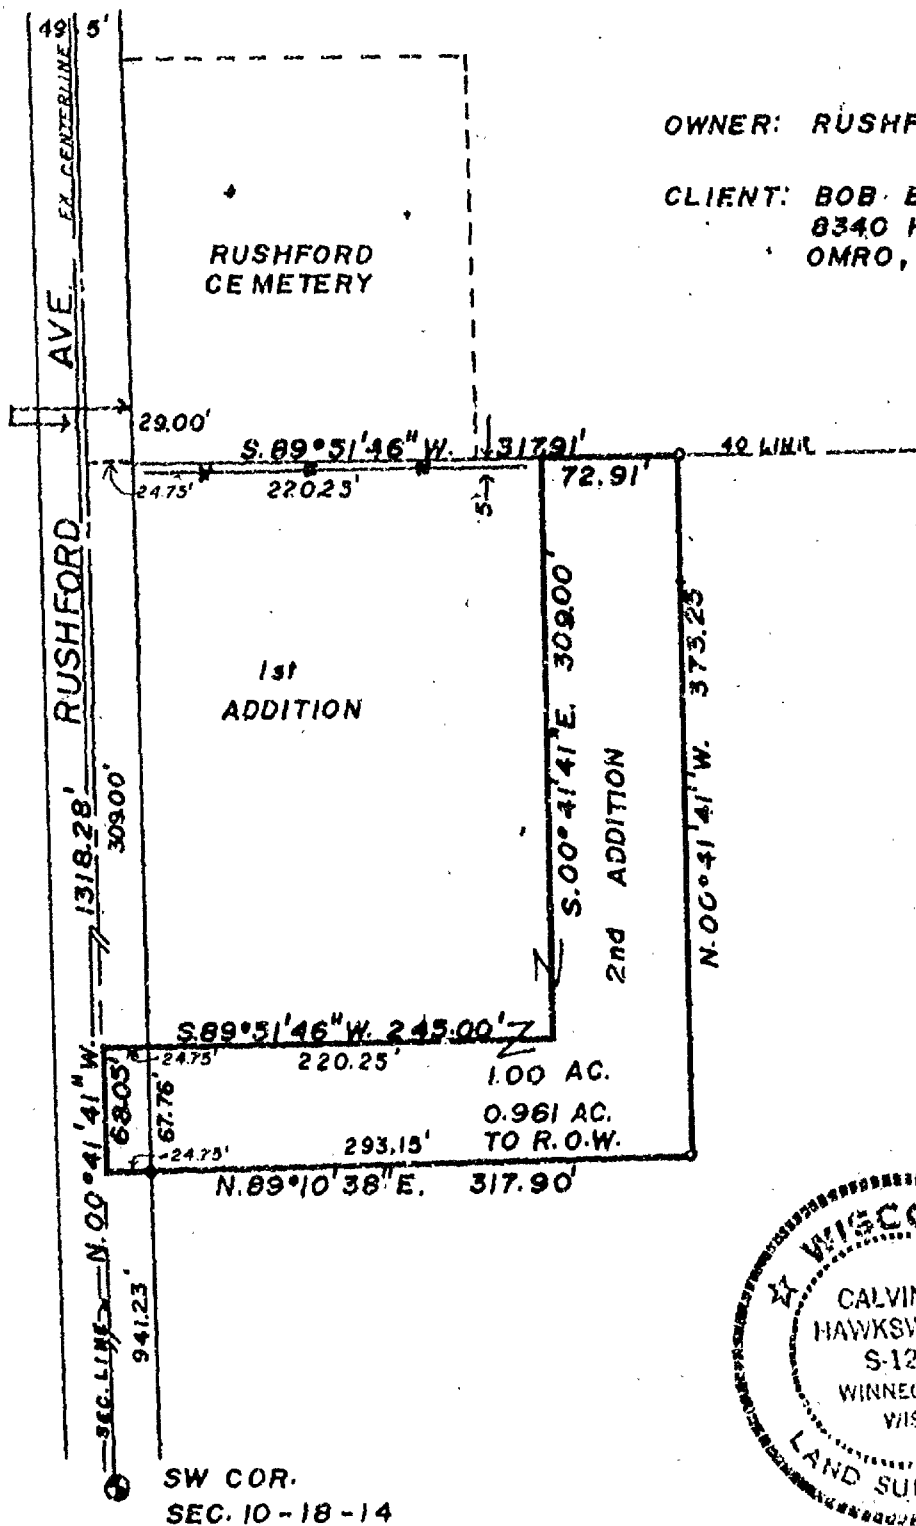

SURVEYORS CERTIFICATE

I, hereby certify that I have surveyed the property as shown, according to official records and that the plat above drawn is an accurate and correct representation of said survey. NOVEMBER 15, 1985

Calvin W. Hawksworth
Wisconsin Registered Land Surveyor S-1290

SAYLER SURVEY, INC.
LAND SURVEYORS
WINNECONNE, WI 54986

SCALE $1" = 100'$
PROJECT NO. S-001588
FIELD BOOK 50 PAGE 53

