

18-15

NO.	SURVEYED FOR	SURVEYOR	DATE	PLAT NO.	CERTIFIED MAP NO.	SURVEYS		SURVEY LOCATION
						VOL.	PAGE	
U	Kendell	Rohling	2-26-80		546782	1	234	25 T18N RISE SE 1/4
U	Kendell	Hawksworth	11-21-82		545043	1	713	25 T18N RISE SE 1/4
E	Merrill	Hawksworth	10-13-78		529588	1	523	25 T18N RISE SE 1/4
L	Buehling	Reider	1-4-78		509514	1	207	25 T18N RISE SE 1/4
P	Cochran	Rohling	8-13-81					SE-SE

SHEET 1 of 2

I, Ronald A. Dercks, Wisconsin Registered Land Surveyor of Aero-Metric Engineering, Inc., certify that I have surveyed, divided and mapped under the direction of Tom Teckam a part of the Southwest Quarter (SW $\frac{1}{4}$) of the Southeast Quarter (SE $\frac{1}{4}$) of Section Twenty-Five (25), Township Eighteen (18) North, Range Fifteen (15) East, Town of Onro, Winnebago County, Wisconsin containing 1.181 Acres of land and being described by: Commencing at the South Quarter (S $\frac{1}{4}$) corner of said Section 25, thence N. 89°-45'-58" E. 2.55 feet, along the South line of the SE $\frac{1}{4}$ of said Section 25; thence N. 00°-21'-45" E. 33.00 feet, along the Southerly extension of the East line of Sand Pit Road to the true point of beginning; thence continue N. 00°-21'-45" E. 308.89 feet, along the East line of Sand Pit Road to the Southwest corner of Lot 1 of Certified Survey Map No. 734; thence S. 89°-35'-55" E. 167.06 feet, along the South line of Lot 1 of Certified Survey Map No. 734 to its Southeast corner; thence S. 00°-

CENTER SECTION
25, T.10N., R.13E.

LOT 1

C. S. M. NO. 734

(EAST 167.00')

S. 89°-35'-55"E. 167.06'

5.55'
(3.35')

SAND PIT ROAD

WEST LINE OF SE1/4 SECTION 25, T.18N., R.15E.

(NORTH 308.76')
N.00°-21'-45"E. 308.89

LOT 1

1.181 ACRES

UNPLATTED LANDS

S.00°-22'-37"W. 307.04

S. 89°-45'-58" W. 167.01'

C. T. H. "K"

N 89°-45'-50"E. 167 00'

SE. CORNER SECTION 25
T18N., R.15E. →

0. S1/4 CORNER $\rightarrow$ SOUTH LINE OF SE1/4, SECTION 25, T.18N, R.15E. 0

(W. 20th ST. RD.)

● = 1" x 24" IRON PIPE WEIGHING
1.68 LBS./LINEAL FOOT SET.
○ = 1" IRON PIPE FOUND
◦ = 1" IRON ROD FOUND
■ = WINNEBAGO COUNTY BERNTSEN
MONUMENT FOUND
} = RECORD INFORMATION
SCALE: 1" = 60'
AUGUST 8, 1984



Ronald G. Decker

WISCONSIN REGISTERED LAND SURVEYOR, S-1615
RONALD A. DERCKS

DATED THIS 9th DAY OF August, 1984.

THIS INSTRUMENT DRAFTED BY RONALD A. DERCKS

L-1314

AERO-METRIC ENGINEERING, INC.
1091 SOUTH WASHBURN STREET
OSHKOSH, WISCONSIN 54901



STATE OF WISCONSIN)
WINNEBAGO COUNTY) SS

Sheet 2 of 2

22'-37" W. 307.04 feet to a point on the North line of C.T.H. "K"; thence S. 89°-45'-58" W. 167.01 feet along the North line of C.T.H. "K" to the true point of beginning.

That such is a correct representation of all exterior boundaries of the land surveyed.

That I have fully complied with the provisions of Chapter 236.34 of the Wisconsin Statutes and the Land Subdivision Ordinance of Winnebago County in surveying and mapping the same.

Dated this 9th day of August, 1984

Ronald A. Dercks
Wisconsin Registered Land Surveyor S-1615
Ronald A. Dercks



OWNER'S CERTIFICATE:

As owner, I hereby certify that I caused the land described on this Certified Survey Map to be surveyed, divided and mapped as represented on this map.

Dated this 25th day of October, 1984

In the Presence of:

Alan G. Bink

Thomas H. Teckam
Thomas H. Teckam

Scott W. Blaszewitz

STATE OF WISCONSIN)
WINNEBAGO COUNTY) SS

Personally came before me this 25th day of October, 1984, the above named Thomas H. Teckam to me known to be the person who executed the foregoing instrument and acknowledged the same.

[Signature]
Notary Public, Wisconsin
My Commission Expires 3-5-91

WINNEBAGO COUNTY PLANNING & ZONING COMMITTEE:

This Certified Survey Map of a part of the SW $\frac{1}{4}$ of the SE $\frac{1}{4}$ of Section 25, T.18N., R.15E., Town of Omro, Thomas H. Teckam, owner, is hereby approved.

8/31/84
Date

[Signature]
By:

620739

Register's Office
Winnebago County, Wis.
Received for record this 25th
day of Oct A.D., 1984
at 2:30 o'clock P M. and
recorded in Vol. 1 of SM
on page 1326

[Signature]
Register of Deeds

pd 6⁰⁰

L-1312

goring

99-S

SHEET 1 of 3

CERTIFIED SURVEY MAP NO. 734


BEING A PART OF THE S.E. 1/4 OF SECTION 25, T18N, R15E, IN THE TOWN OF OMRO, WINNEBAGO COUNTY, WISCONSIN.

□ ——— DENOTES EXISTING 1 INCH DIAMETER IRON PIPE.


○ ——— DENOTES 1 INCH DIAMETER IRON PIPE, 24" LONG, WITH A WEIGHT OF 1.13 LBS. PER LINEAL FOOT SET AT TIME OF SURVEY.

ALL DIMENSIONS ARE MEASURED TO THE NEAREST HUNDREDTH OF A FOOT.

BEARINGS ARE REFERENCED TO THE WEST LINE OF THE S.E. 1/4 OF SECTION 25 WHICH HAS AN ASSUMED BEARING OF NORTH 00°08'12" WEST.

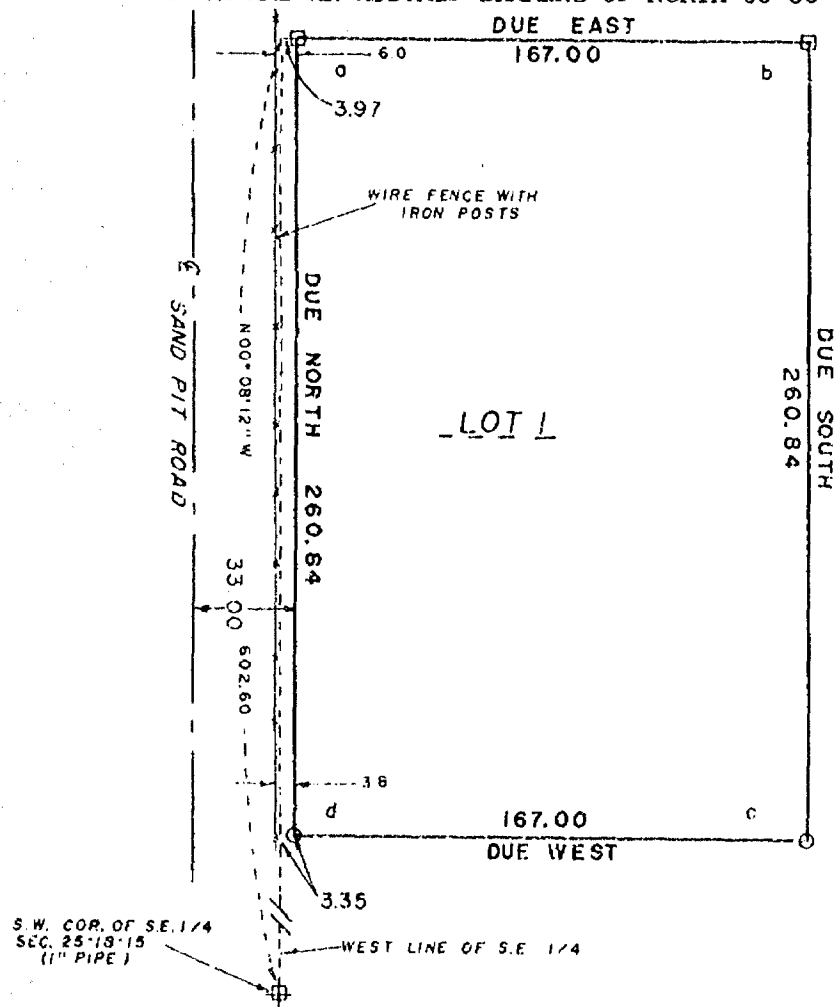

PARCEL CONTAINS 1.00 ACRES NET.

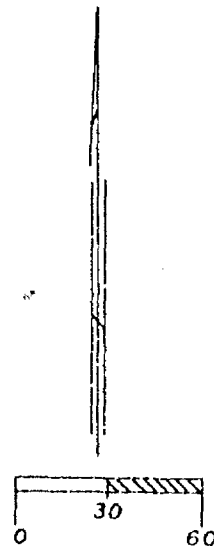


SCALE 1" = 60'

INTERIOR ANGLES (a THROUGH d) ARE 90°00'00".



national survey & engineering

417 NORTH SAWYER STREET/P.O. BOX 2963
OSHKOSH, WISCONSIN 54903
(414) 426-2800

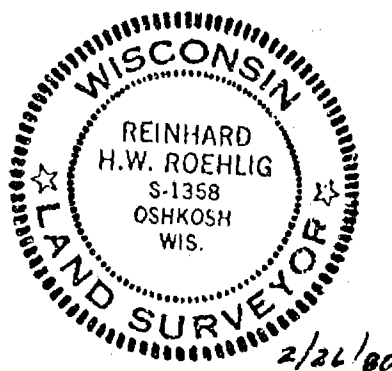

CERTIFIED SURVEY MAP NO. 734

BEING A PART OF THE S.E. 1/4 OF SECTION 25, T18N, R15E, IN THE TOWN OF OMRO, WINNEBAGO COUNTY, WISCONSIN.

SURVEYOR'S CERTIFICATE
STATE OF WISCONSIN)

:SS
WINNEBAGO COUNTY)

I, REINHARD ROEHLIG, Wisconsin land surveyor do hereby certify;

THAT I have surveyed and mapped a part of the S.E. 1/4 of Section 25, T18N, R15E, in the Town of Omro, Winnebago County, Wisconsin, which is bounded and described as follows;

Commencing at the S.W. corner of the S.E. 1/4 of Section 25, thence North 00°08'12" West along the West line of said S.E. 1/4 602.60 ft. to a point, thence Due East 3.97 ft. to the East right of way line of Sand Pit Road and the true point of beginning, thence continuing Due East 167.00 ft. to a point, thence Due South 260.84 ft. to a point, thence Due West 167.00 ft. to a point on said East right of way line of Sand Pit Road, thence Due North along said East right of way line 260.84 ft. to the point of beginning.


THAT I have made this survey and land division and map by the direction of WILLIAM SCOTT KENDELL and MARY KENDELL, his wife, Town of Omro, Wisconsin, owners of said land.

THAT such map is a correct representation of all the exterior boundaries of the land surveyed and the land division thereof made.

THAT I have fully complied with the provisions of Chapter 236 of the Wisconsin Statutes and the Land Subdivision Ordinance of Winnebago County.

2/26/80
Date

Reinhard Roehlig (SEAL)
Reinhard Roehlig, Registered
Land Surveyor S-1368

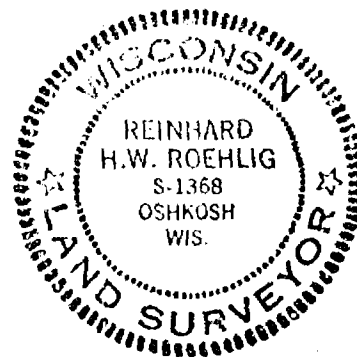

CERTIFIED SURVEY MAP NO. 734

SHEET 3 of 3

BEING A PART OF THE S.E. 1/4 OF SECTION 25, T18N, R15E, IN THE TOWN OF OMRO, WINNEBAGO COUNTY, WISCONSIN.

OWNER'S CERTIFICATE

AS OWNERS we hereby certify that we caused the land described on this map to be mapped and surveyed as represented on this map in accordance with the Winnebago County Subdivision Ordinance.

Witness the hands and seals of said owners this 28th day of Feb 1980.

In The Presence of:

William Scott Kendell
WILLIAM SCOTT KENDELL

Mary Kendell
MARY KENDELL

STATE OF WISCONSIN)
:SS
WINNEBAGO COUNTY)

PERSONALLY came before me this 28 day of Feb 1980 the above named William Scott Kendell and Mary Kendell, his wife, to me known to be the persons who executed the foregoing instrument and acknowledged the same.

Ann M. McBrais (SEAL)
Notary Public, Winnebago County,
State of Wisconsin

My Commission Expires 3-30-80

WINNEBAGO COUNTY PLANNING COMMITTEE CERTIFICATE

THIS Certified Survey Map of a part of the S.E. 1/4 of Section 25, T18N, R15E, Town of Omro, William Scott Kendell and Mary Kendell, his wife, owners is hereby approved.

Date 3-10-80

Robert M. Hunter
Chairman


THIS INSTRUMENT WAS DRAFTED BY REINHARD ROEHLIG.

546982

Register's Office
Winnebago County, Wis.
Received for record this 10th day of March A.D. 1980
at 10:02 o'clock A M. and
recorded in Vol. 1 of S. Maps
on page 734

Helen M. Payne
Register of Deeds

William Kendell

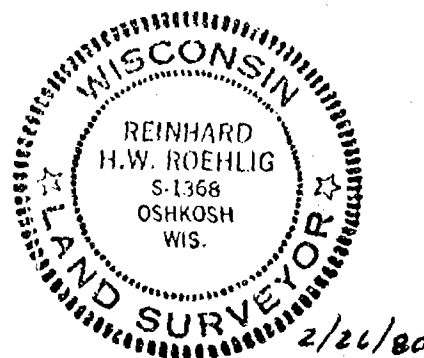


WINNEBAGO COUNTY CERTIFIED SURVEY MAP NO. 713

Part of the SW $\frac{1}{4}$ of the SE $\frac{1}{4}$ of Sec. 25, T.18N., R.15E., Town of Omro,

Omro,

- Existing fence line
- Existing iron pipe
- 1"x30" iron pipe weighing 1.13 lbs./lineal ft.
- Bearings are referenced to the N-S line of Sec. 25, assumed bearing, N0°08'12"W.
- C.S.M. ISSUED 10-13-78

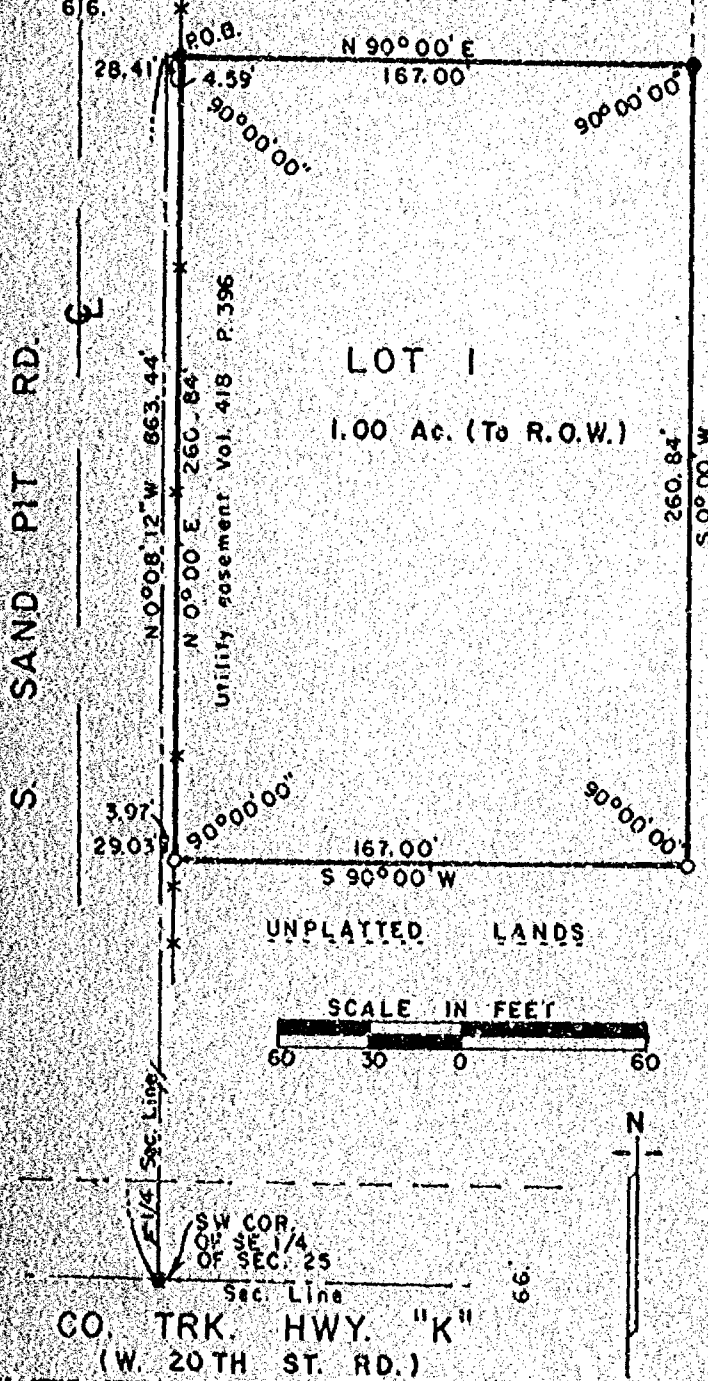

I, Calvin W. Hawksworth, registered land surveyor, hereby certify:

That I have surveyed, divided and mapped the parcel of land located in part of the SW $\frac{1}{4}$ of the SE $\frac{1}{4}$ of Sec. 25, T.18N., R.15E. in the Town of Omro, Winnebago County, Wisconsin, described as follows: Beginning at an iron pipe on the Easterly R.O.W. line of S. Sand Pit Road that is 363.44 ft., N0°08'12"W and 4.59 ft., N90°00'E of the SW corner of the SE $\frac{1}{4}$ of said Sec. 25. From that point running N90°00'E, 167.00 ft., thence S0°00'W, 260.84 ft., thence S90°00'W, 167.00 ft. to the Easterly R.O.W. line of S. Sand Pit Road, thence N0°00'E, along said R.O.W. line, 260.84 ft. to the said point of beginning. Being a parcel of land of 1.00 acre, more or less. Subject to all easements and restrictions of record.

That I have made such survey, land division and map by the direction of Mary Kendall, 1844 S. Sand Pit Rd., Oshkosh, Wisconsin, 54901; that such map is a correct representation of the exterior boundaries of the land surveyed.

That I have fully complied with the provisions of Sec. 236.34 of the Wisconsin Statutes and the Winnebago County Subdivision Ordinance in surveying and mapping the same.

Calvin W. Hawksworth
Calvin W. Hawksworth S-1290
Wisconsin Registered Land Surveyor
December 5, 1979



Sheet 1 of 2 sheets

WINNEBAGO COUNTY CERTIFIED SURVEY MAP NO. 713
 Part of the SW $\frac{1}{4}$ of the SE $\frac{1}{4}$ of Sec. 25, T.18N., R.15E., Town of Onro.

OWNER'S CERTIFICATE

As owner(s) I(we) hereby certify that I(we) caused the land described on this Certified Survey Map to be surveyed, divided and mapped as represented hereon.

WITNESS the hand and seal of said owner(s) this 27th day of Dec., 1979.
 In presence of:

Cousins R. P. Lopp
 Owner(s)

Mary Kendall
 Owner(s)
1844 S. Sand Pit Rd.
 Address
Onroch Wisc
 City-State Zip

STATE OF WISCONSIN) SS
 WINNEBAGO COUNTY)

Personally came before me this 27 day of Dec., 1979 the above named Mary Kendall to me known to be the person(s) who executed the foregoing instrument and acknowledged the same.

Cousins R. P. Lopp
 Notary Public, Wisc.

My commission expires 11/21/82.

WINNEBAGO COUNTY PLANNING COMMITTEE CERTIFICATE


This Certified Survey Map of part of the SW $\frac{1}{4}$ of the SE $\frac{1}{4}$ of Sec. 25, T.18N., R.15E. in the Town of Onro, is hereby approved.

Jan 4, 1980
 Date

Robert M. Haworth
 Authorized representative
 Winnebago Co. Planning Committee

545043

Calvin W. Haworth
 Calvin W. Haworth S-1270
 Wisconsin Registered Land Surveyor
 December 5, 1979.

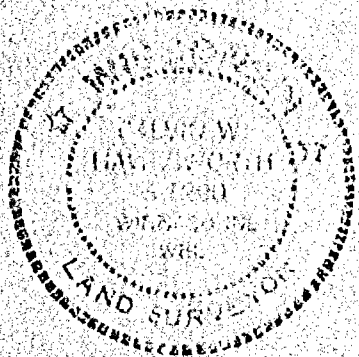

Register's Office
 Winnebago County, Wis.
 Received for record this 4th
 day of January, A.D. 1980
 at 2:36 o'clock P.M. and
 recorded in Vol. 1 of Survey Maps
 on page 713

Heleen M. Payne
 Register of Deeds

Sheet 2 of 2 sheets

Mary Kendall

2.00


Zoning

FORM NO. 985-A

W.C. Miller & Company

CL
11-1-78
DAB

WINNEBAGO COUNTY CERTIFIED SURVEY MAP NO. 523
Part of the SW $\frac{1}{4}$ of the SE $\frac{1}{4}$ of Sec. 25, T.18N., R.15E., Town of Omro.

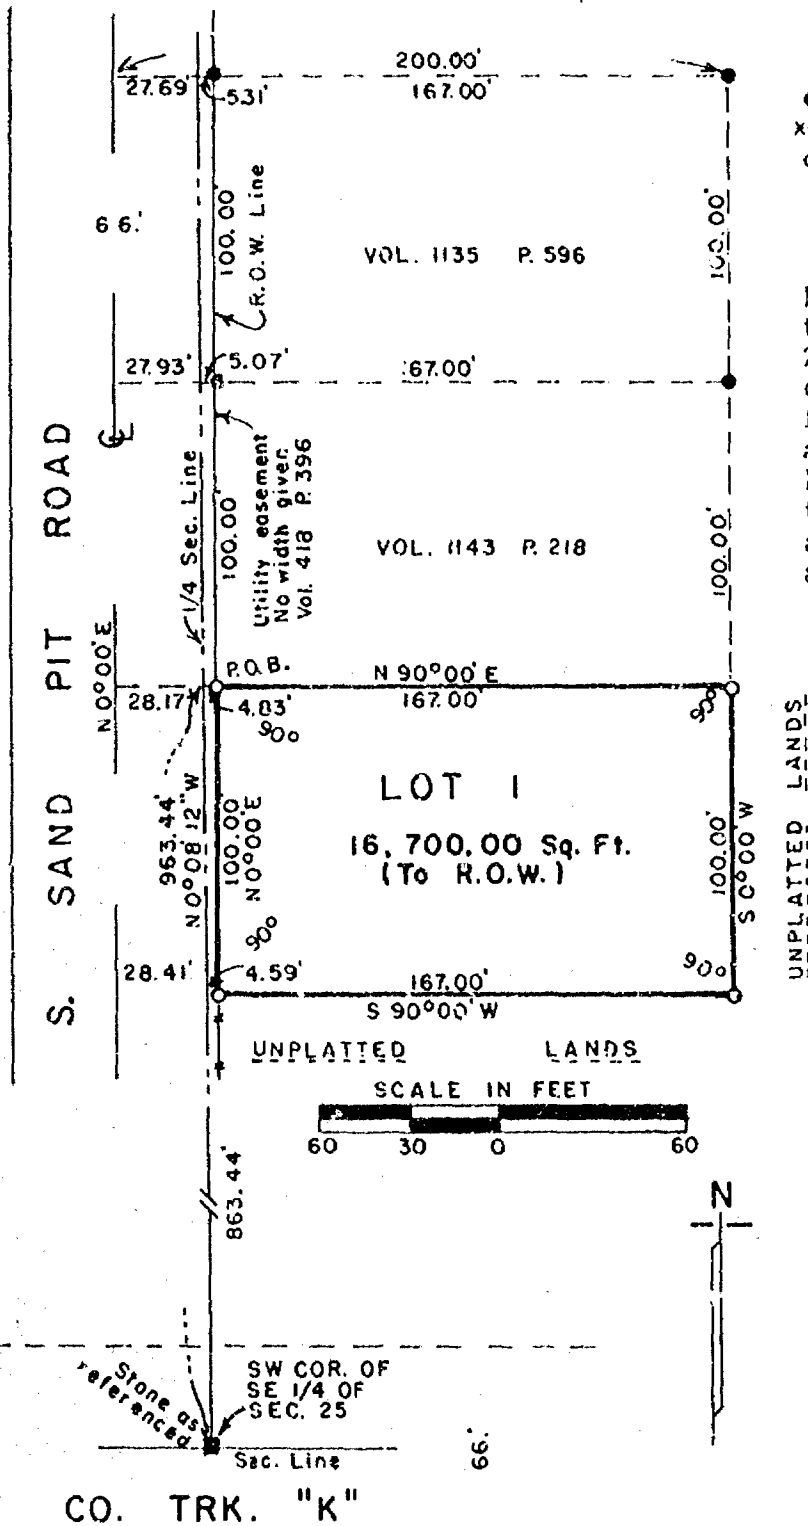

- Existing iron pipe
- x-x Evidence of fence line
- 1"x30" iron pipe weighing 1.13 lbs./lineal ft.

Bearings are referenced to the N-S $\frac{1}{4}$ Sec. Line of Sec. 25, said line having been computed in a straight line from the referenced monument at the S $\frac{1}{4}$ corner (Hwy. Dep't. Preservation of Landmarks) to the referenced N $\frac{1}{4}$ corner as shown on C.S.M. No. 267, assumed bearing, N0°08'12"W.



Calvin W. Hawksworth
Calvin W. Hawksworth S-1290
Wisconsin Registered Land Surveyor
October 13, 1978.

Sheet 1 of 2 sheets


WINNEBAGO COUNTY CERTIFIED SURVEY MAP NO. 523Part of the SW $\frac{1}{4}$ of the SE $\frac{1}{4}$ of Sec. 25, T.18N., R.15E., Town of Omro.

I, Calvin W. Hawksworth, registered land surveyor, hereby certify:

That I have surveyed, divided and mapped the parcel of land located in the SW $\frac{1}{4}$ of the SE $\frac{1}{4}$ of Sec. 25, T.18N., R.15E. in the Town of Omro, Winnebago County, Wisconsin, described as follows: Beginning at an iron pipe on the Easterly R.O.W. line of Sand Pit Road that is 963.44 ft., NO $^{\circ}$ 08'12"W and 4.83 ft., N90 $^{\circ}$ 00'E of the SW corner of the SE $\frac{1}{4}$ of said Sec. 25. From that point running N90 $^{\circ}$ 00'E, 167.00 ft., thence SO $^{\circ}$ 00'W, 100.00 ft., thence S90 $^{\circ}$ 00'W, 167.00 ft. to the easterly R.O.W. line of Sand Pit Road, thence NO $^{\circ}$ 00'E along said R.O.W. line, 100.00 ft. to the said point of beginning. Being a parcel of land of 16,700.00 sq. ft. in area, more or less.

That I have made such survey, land division and map by the direction of Elmo Merry, 1844 S. Sand Pit Road, Oshkosh, Wisconsin, 54901; that such map is a true and correct representation of the exterior boundaries of the land surveyed.

That I have fully complied with the provisions of Sec. 236.34 of the Wisconsin Statutes and the Certified Survey Map Ordinance of Winnebago County in surveying and mapping the same.

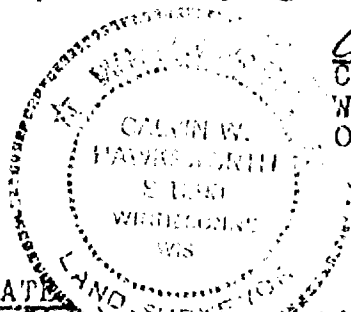

Calvin W. Hawksworth
Calvin W. Hawksworth S-1290
Wisconsin Registered Land Surveyor
October 13, 1978.

OWNER'S CERTIFICATE

As owner(s) I(we) hereby certify that I(we) caused the land described on this Certified Survey Map to be surveyed, divided and mapped as represented hereon.

WITNESS the hand and seal of said owner(s) this 27 day of October, 1978.

In presence of:

Elmo Merry
Witness

Elmo Merry Helen Merry
Owner(s)
1844 Sand Pit Rd
Address
Oshkosh Wis 54901
City-State Zip

STATE OF WISCONSIN) SS
WINNEBAGO COUNTY)

Personally came before me this 27 day of October, 1978, the above named Elmo & Helen Merry to me known to be the person(s) who executed the foregoing instrument and acknowledged the same.

My commission expires 11/26/78

Clorothy B. Propp
Notary Public, Wisc.

WINNEBAGO COUNTY PLANNING COMMITTEE CERTIFICATE

This Certified Survey Map of part of the SW $\frac{1}{4}$ of the SE $\frac{1}{4}$ of Sec. 25, T.18N., R.15E., Town of Omro, is hereby approved.

11-1-78
Date

Robert M. Hawksworth
Authorized representative
Winnebago Co. Planning Committee

529588

Register's Office
Winnebago County, Wis.
Received for record this 19th
day of Feb A.D. 1879
at 9:14 o'clock P. M. as
recorded in Vol. 1. of S. Maps
" page 523.

Heber M. Payne
Register of Deeds.


Chg
2.00

Jan 21 1879

25-18-15

KNOWN AS 4392 WEST 20th AVENUE. COMMENCING AT THE S.E. CORNER OF THE S.E. 1/4 OF SECTION 25, T18N, R15E IN THE TOWN OF OMRO, WINNEBAGO COUNTY, WISCONSIN, THENCE NORTH 00°46'31" EAST ALONG THE EAST LINE OF SAID S.E. 1/4 AFORESAID 674.92 FT. TO A POINT, THENCE DUE WEST 340.00 FT. TO A POINT, THENCE SOUTH 00°46'31" WEST 674.92 FT. TO A POINT ON THE SOUTH LINE OF THE S.E. 1/4 OF SAID SECTION, THENCE DUE EAST ALONG THE SOUTH LINE OF THE S.E. 1/4 OF SAID SECTION 340.00 FT. TO THE POINT OF BEGINNING.

SURVEY NO. 186-S

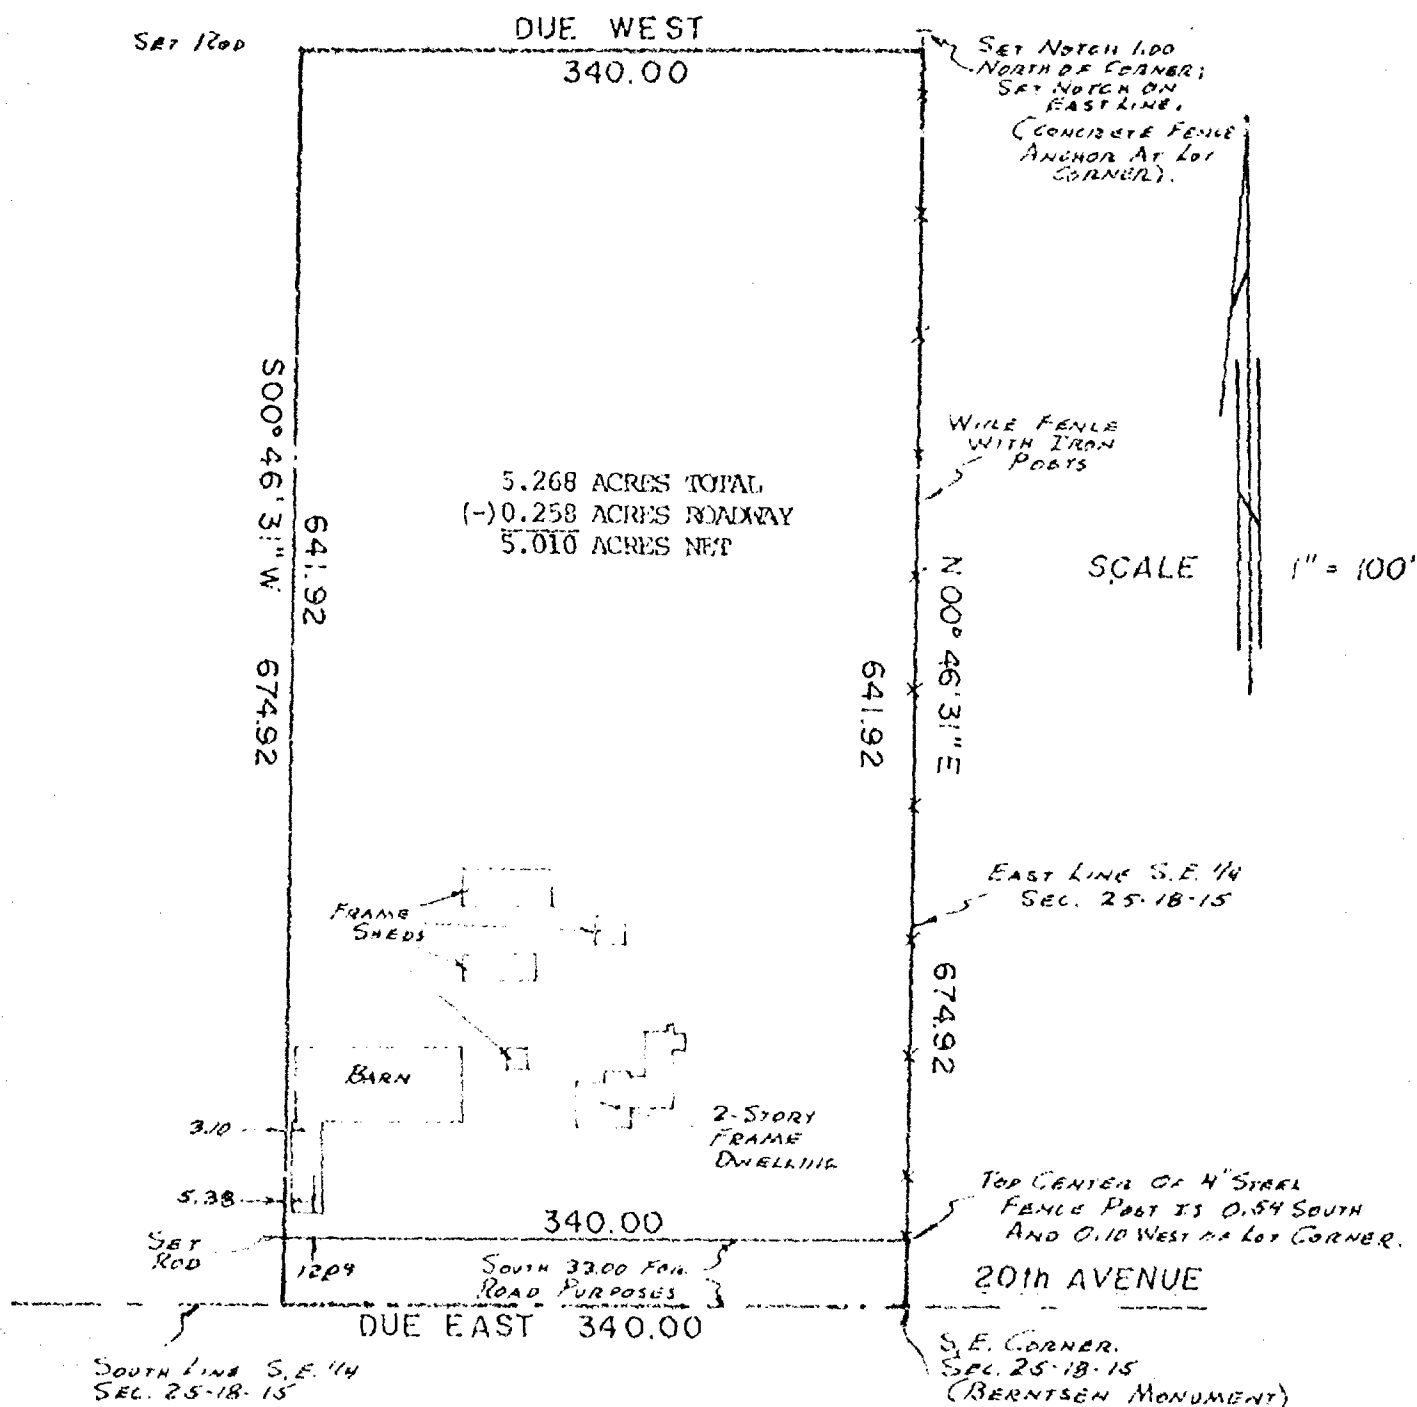

I Certify that I have surveyed the above described property (Property), and the above map is a true representation thereof and shows the size and location of the Property, its exterior boundaries, the location and dimensions of all visible structures thereon, boundary, fences, apparent easements and roadways and visible encroachments, if any.


This survey is made for the exclusive use of the present owners of the Property, and also those who purchase, mortgage, or guarantee the title thereto, within one (1) year from date hereof.



national survey & engineering

417 NORTH SAWYER STREET, P.O. BOX 2963
OSHKOSH, WISCONSIN 54903
(414) 428-2800


Rumhard Roehly

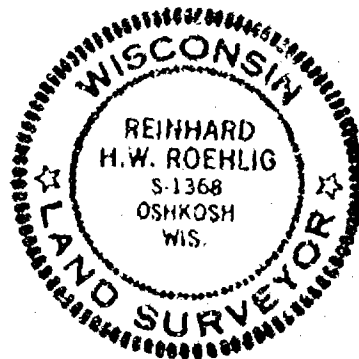

CERTIFIED SURVEY MAP NO. 267

BEING PART OF THE NW ¼ OF THE SE ¼ OF SECTION 25, T18N, R15E, TOWN OF OMRO, WINNEBAGO COUNTY, WISCONSIN.


NORTH IS REFERENCED TO THE NORTH-SOUTH ¼ LINE OF SECTION 25, T18N, R15E, TOWN OF OMRO, WINNEBAGO COUNTY, WISCONSIN WHICH IS ASSUMED TO BEAR SOUTH.

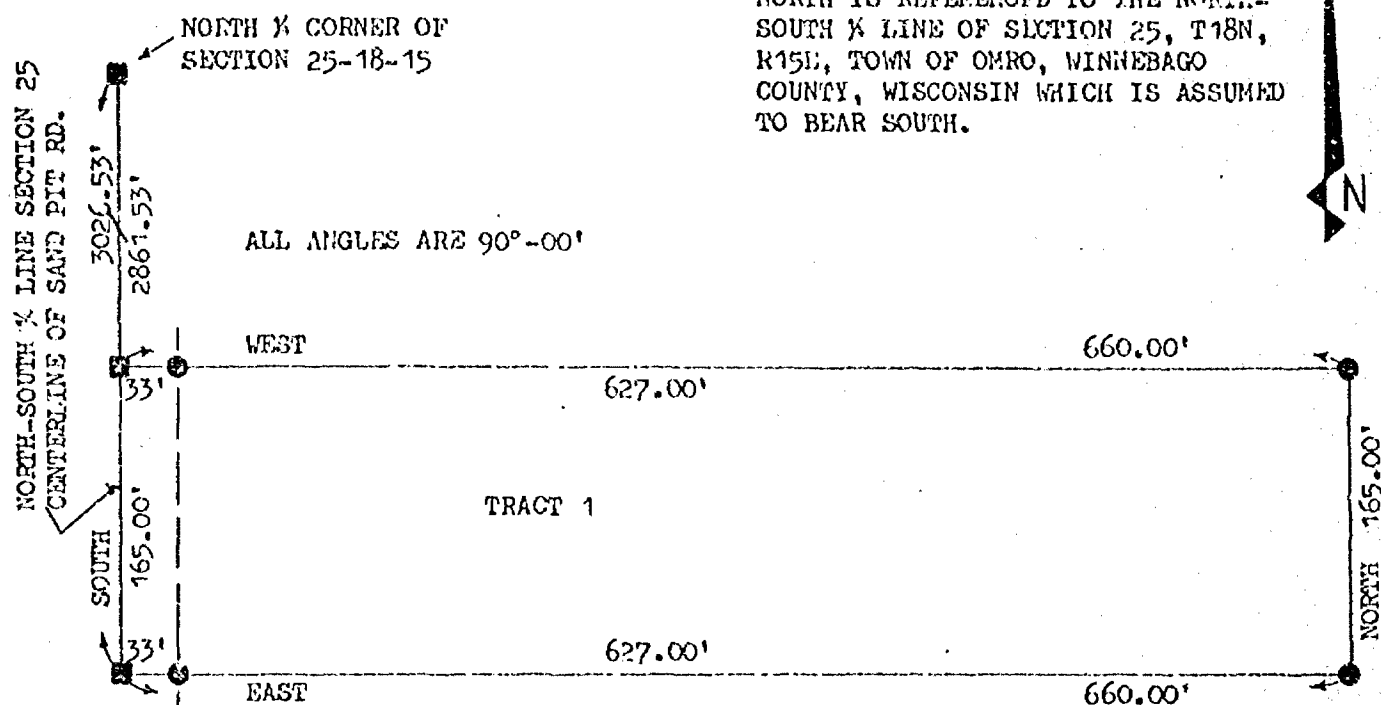

ALL ANGLES ARE 90°-00'

GRAPHIC SCALE

1"=100'

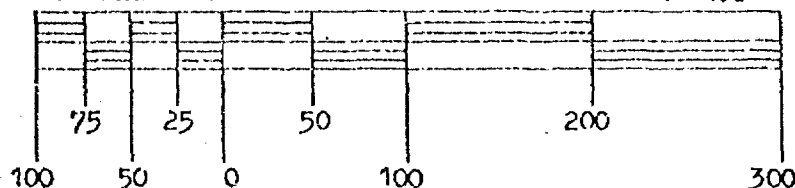

LEGEND

- = PK NAIL SET
- = 3/4" x 24" SOLID ROUND IRON ROD SET (1.502 LBS. PER LINEAR FT.)

SURVEYOR'S CERTIFICATE:

I, ROBERT F. REIDER, REGISTERED WISCONSIN LAND SURVEYOR, CERTIFY THAT I HAVE SURVEYED, DIVIDED AND MAPPED PART OF THE NW ¼ OF THE SE ¼ OF SECTION 25, T18N, R15E, TOWN OF OMRO, WINNEBAGO COUNTY, WISCONSIN, BOUNDED AND DESCRIBED AS FOLLOWS: COMMENCING AT THE NORTH ¼ CORNER OF SECTION 25; THENCE SOUTH, 2861.53 FEET ALONG THE NORTH-SOUTH ¼ LINE OF SECTION 25 TO THE POINT OF BEGINNING; THENCE CONTINUING SOUTH, 165.00 FEET ALONG SAID NORTH-SOUTH ¼ LINE; THENCE EAST, 660.00 FEET; THENCE NORTH, 165.00 FEET; THENCE WEST, 660.00 FEET TO THE POINT OF BEGINNING. SAID PARCEL OF LAND CONTAINS 2.50 ACRES MORE OR LESS. SUBJECT TO ALL EASEMENTS AND RESTRICTIONS OF RECORD. RESERVING THAT PART PRESENTLY USED FOR ROAD PURPOSES.

THAT I HAVE MADE SUCH SURVEY AND LAND DIVISION UNDER THE DIRECTION OF FRED BUEHRING, 1489 SAND PIT ROAD, OSHKOSH, WISCONSIN 54901.

THAT THIS MAP IS A CORRECT REPRESENTATION OF THE EXTERIOR BOUNDARIES OF THE LAND SURVEYED AND THE MAP MADE THEREOF.

THAT I HAVE FULLY COMPLIED WITH THE PROVISIONS OF CHAPTER 236 OF THE WISCONSIN STATUTES AND THE WINNEBAGO COUNTY SUBDIVISION ORDINANCE.



Robert F. Reider 1-4-78
 ROBERT F. REIDER, PLS-1251, DATED
 rr-bf-bd BAD
 CARLOW LAND SURVEYING CO., INC.
 604 N. RICHMOND ST.
 APPLETON, WI. 54911
 A-5347-78

CERTIFIED SURVEY MAP NO. 267

OWNER'S CERTIFICATE:

AS OWNER I HEREBY CERTIFY THAT I CAUSED THE PROPERTY DESCRIBED TO BE SURVEYED, DIVIDED AND MAPPED AS REPRESENTED ON THIS MAP. I ALSO CERTIFY THAT THIS MAP IS REQUIRED BY S.236.10 OF S.236.12 OF THE WISCONSIN STATUTES TO BE SUBMITTED TO THE FOLLOWING FOR APPROVAL OR OBJECTION: WINNEBAGO COUNTY PLANNING AND ZONING COMMITTEE.


WITNESS THE HAND AND SEAL OF SAID OWNER THIS 5 DAY OF JANUARY, 1978.
IN THE PRESENCE OF:

Louise E. Brehring
OWNER

Samuel A. Moore
WITNESS

PURSUANT TO THE WINNEBAGO COUNTY SUBDIVISION ORDINANCE, ALL REQUIREMENTS FOR APPROVAL HAVE BEEN FULFILLED. THIS CERTIFIED SURVEY MAP WAS APPROVED AND ACCEPTED ON THE 9 DAY OF JANUARY, 1978.

Robert M. Hunter
CHAIRMAN, WINNEBAGO COUNTY
PLANNING AND ZONING COMMITTEE. **ORR**

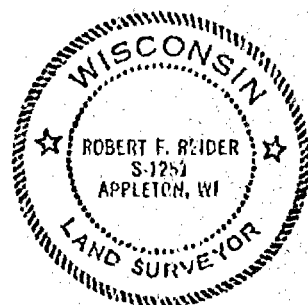

Robert F. Reider 1-4-78
ROBERT F. REIDER, RLS-1251, DATED
rr-bf-bd BAD
CAROW LAND SURVEYING CO., INC.
604 N. RICHMOND ST.
APPLETON, WI. 54911
A-5347-78

Register's Office
Winnebago County, Wis.
Received for record this 13th
day of Jan. A.D. 1978
at 11:40 o'clock M. etc.
recorded in Vol. 1 of S.M. maps
on page 267
Frances C. Reider
Deputy Register of Deeds

John Moore
2-80


509514

Town of Orono

P-187-188

N^o 407 NW¹/₄ Sec. 25 T 18 R 15 E

Surveyed for W¹/₂ Chase

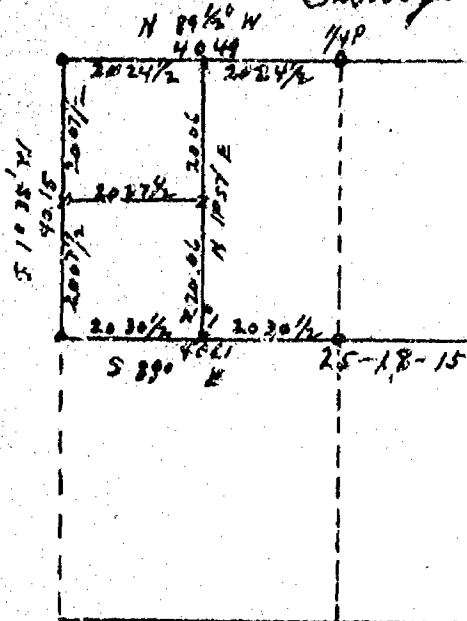

Commenced at N¹/₄ Post. after digging
found old B.T. stump decayed
White Oak 16 N 1° W 51 link Tested &
found it correct found the old stake
set on new one white Oak 2 1/2 ft long
& 4 stones made new B.T.
Burr O 33 S 27 1/2° W 91
White Oak 10 N 43 1/2° E 72 1/2

From Thence West on Sec line
40 49 ch Divided in middle found
NW Sec corner stake

Thence South on West line of Sec 40 15 ch found
old stake at corner of board fence

Thence S 89° E on 1/4 line 40 61^{ch} found old stake
for center of section set in a new one divided in the
middle

B.T. N¹/₂, Blk Oak 6 S 71 1/2° W 23

Blk Oak 20 S 49 1/2° E 25

Chas. Men. Sworn Geo Buckstiff

" Aca Buck

" Wm Chase

" Valentine Schneider

Surveyed April 5th 1880

F. H. Liach

County Surveyor

CITY OF OSHKOSH
ENGINEERING DEPARTMENT



DRAWN

SCALE

Plat of Survey

PART OF THE W1/2 OF THE NE 1/4
OF SEC. 25, T.18N., R.15E., TOWN OF
RUSHFORD, WINNEBAGO CO., WI.

CLIENT: ROBERT POTRATZ
3355 JAMES RD.
OSHKOSH, WI. 54904

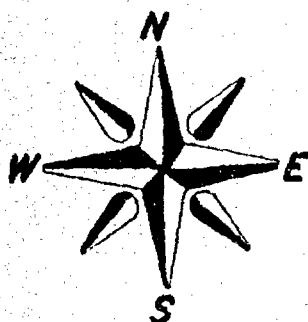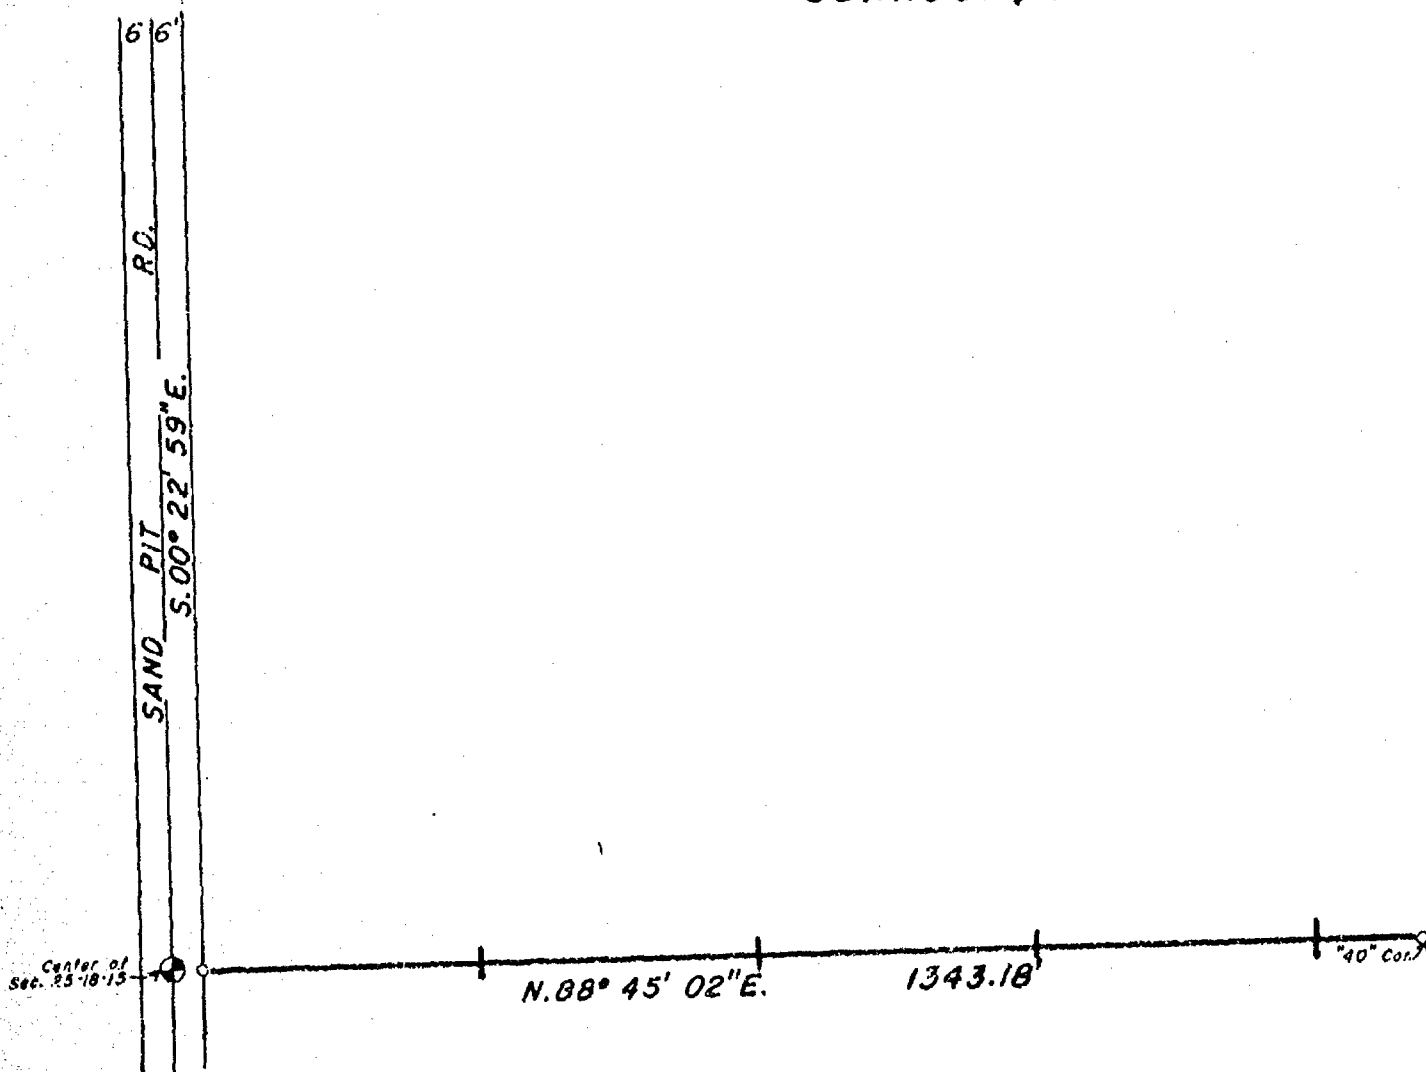

LEGEND

- = Existing monuments
- = 2" x 30" iron pipe set
- = 1" x 30" iron pipe set
- ⊙ = reference caps or RR spikes
- ⊙ = Berritsen or Harrison monuments
- X-X = fence
- () = recorded as
- = stone monument

|| = Lot line



SURVEYORS CERTIFICATE

I, hereby certify that I have surveyed the property as shown, according to official records and that the plat above drawn is an accurate and correct representation of said survey. NOVEMBER 20, 1992

Robert H. Saylor

Wisconsin Registered Land Surveyor S-1894

Saylor
Survey, Inc.

139A WEST MAIN, BOX 252,

WINNECONNE, WI 54986

SCALE 1 IN. = 200 FT.

PROJECT NO. S-002610

FIELD BOOK 66 PAGE 48

NO. 3626

CERTIFIED SURVEY MAP NO. 4514

SHEET 2 OF 3

PART OF THE S.E. 1/4 OF THE N.W. 1/4 OF SECTION 25, T18N, R15E, IN THE TOWN OF OMRO, WINNEBAGO COUNTY, WISCONSIN.

**SURVEYORS CERTIFICATE
STATE OF WISCONSIN)**

:SS

WINNEBAGO COUNTY)

I, REINHARD ROEHLIG, Wisconsin Registered Land Surveyor do hereby certify;

THAT I have surveyed, divided and mapped part of the S.E. 1/4 of the N.W. 1/4 of Section 25, T18N, R15E, in the Town of Omro, Winnebago County, Wisconsin, which is bounded and described as follows;

COMMENCING AT THE N. 1/4 CORNER OF SAID SECTION, THENCE SOUTH 00°25'01" EAST ALONG THE EAST LINE OF SAID 1/4 SECTION 1886.54 FT. TO THE POINT OF BEGINNING OF THE PARCEL TO BE DESCRIBED, THENCE CONTINUING SOUTH 00°25'01" EAST ALONG SAID LINE 773.00 FT. TO THE CENTER OF SAID SECTION, THENCE SOUTH 88°47'40" WEST ALONG THE SOUTH LINE OF SAID 1/4 SECTION 773.00 FT., THENCE NORTH 00°25'01" WEST 773.00 FT., THENCE NORTH 88°47'40" EAST 773.00 FT. TO THE POINT OF BEGINNING.

THAT this Certified Survey Map is contained wholly within the property described in the following recorded instrument(s): Document No. 959689.

THAT I have made this survey by the direction of Scott A. Dillman and Michelle L. Hoffmann-Dillman, owners of said land.

THAT such map is a correct representation of all the exterior boundaries of the land surveyed and the land division thereof made.

THAT I have fully complied with the provisions of Chapter 236 of the Wisconsin Statutes and the Land Subdivision Ordinance of Winnebago County and the City of Oshkosh.

3-28-00
Date

Reinhard Roehlig
Reinhard Roehlig, Registered
Wisconsin Land Surveyor S-1368


OWNERS CERTIFICATE

AS OWNERS, We hereby certify that we caused the land described on this map to be surveyed, divided and mapped as represented on this map in accordance with the Winnebago County and the City of Oshkosh Subdivision Ordinances.

WITNESS the hands and seals of said owners this 3 day of April, 2000.

Scott A. Dillman
Scott A. Dillman

Michelle L. Hoffmann-Dillman
Michelle L. Hoffmann-Dillman

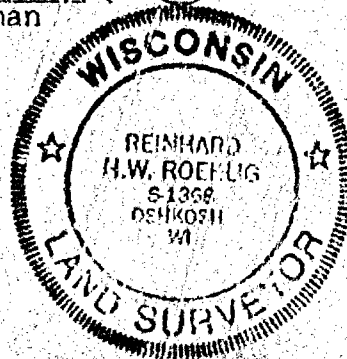

NO. 3626

CERTIFIED SURVEY MAP NO. 4514

SHEET 3 OF 3

PART OF THE S.E. 1/4 OF THE N.W. 1/4 OF SECTION 25, T18N, R15E, IN THE TOWN OF OMRO, WINNEBAGO COUNTY, WISCONSIN.

STATE OF WISCONSIN)


:SS

WINNEBAGO COUNTY)

PERSONALLY came before me this 3 day of April 2000 the aforementioned Scott A. Dillman and Michelle E. Hoffmann-Dillman, to me known to be the persons who executed the foregoing instrument and acknowledged the same.

[Signature]
Notary Public, Winnebago
County, State of Wisconsin

My Commission Expires 4-21-2003

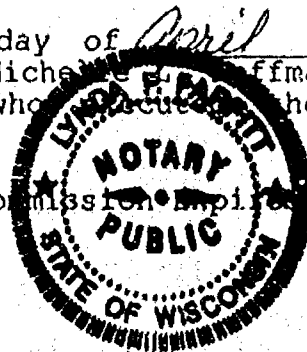

COUNTY TREASURERS CERTIFICATE

I, BURTON SCHMIDT, being the duly elected, qualified and acting treasurer for Winnebago County, do hereby certify that in accordance with the records in my office, there are no unpaid taxes or unpaid special assessments as of 4/5/2000 on any land included in this Certified Survey Map.

Date 4/5/2000

Treasurer Burton Schmidt

TOWN TREASURERS CERTIFICATE

I, Viola Schmick, being the duly elected, qualified and acting treasurer for the Town of Omro, do hereby certify that in accordance with the records in my office, there are no unpaid taxes or unpaid special assessments as of 4/1/00 on any land included in this Certified Survey Map.

Date 4/1/00

Treasurer Viola Schmick

WINNEBAGO COUNTY AND THE CITY OF OSHKOSH PLANNING COMMISSION
CERTIFICATES OF APPROVAL

This Certified Survey Map of part of the S.E. 1/4 of the N.W. 1/4 of Section 25, T18N, R15E, in the Town of Omro, Winnebago County, Wisconsin, is hereby approved.


Date 4-3-00

[Signature]
County Planning Commission
Representative

Date 4/5/00

[Signature]
City of Oshkosh Planning
Commission Representative

THIS DOCUMENT WAS DRAFTED BY
REINHARD ROEHLIG.

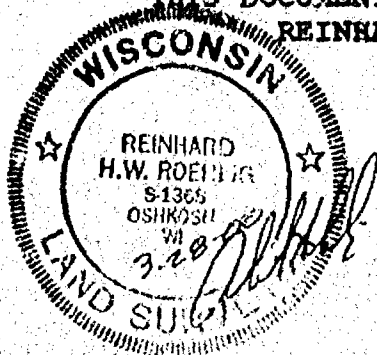

1092076
REGISTER'S OFFICE
WINNEBAGO COUNTY, WI
RECORDED ON
04-21-2000 09:14 AM
Vol. 1 p. 4514
SUSAN WINNINGHOFF
REGISTER OF DEEDS
RECORDING FEE 14.00
TRANSFER FEE 3
OF PAGES 3

NO. 3626

CERTIFIED SURVEY MAP NO. _____

SHEET 1 OF 3

PART OF THE S.E. 1/4 OF THE N.W. 1/4 OF SECTION 25, T18N, R15E,
IN THE TOWN OF OMRO, WINNEBAGO COUNTY, WISCONSIN.

BEARINGS ARE REFERENCED TO THE EAST LINE OF THE N.W. 1/4 OF
SECTION 25-18-15, WHICH HAS AN ASSUMED BEARING OF
SOUTH 00°25'01" EAST.

N.W. CORNER
SECTION 25-18-15
(BERNTSEN MONUMENT)

N. 1/4 CORNER
SECTION 25-18-15
(BERNTSEN MONUMENT)

9TH STREET ROAD



N88°36'41"E

2680.25

NORTH LINE OF THE N.W. 1/4 SECTION 25-18-15.

ALL DISTANCES ARE MEASURED TO THE NEAREST HUNDREDTH
OF A FOOT.

• DENOTES 3/4 INCH DIAMETER IRON ROD FOUND.

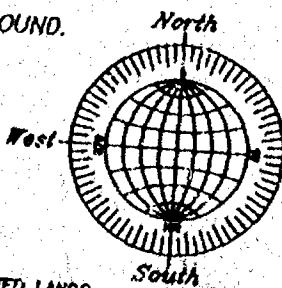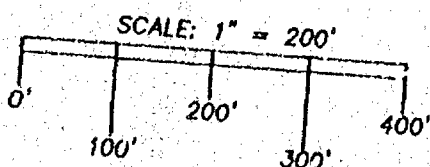

UNPLATTED LANDS

EAST LINE OF THE N.W. 1/4
OF SECTION 25-18-15.

S00°25'01"E

2686.54 BETWEEN SECTION CORNERS

SAND PIT ROAD

TAX PARCEL
NO. 0180592
AND 018059201

LOT 1

13.7161 ACRES TO THE
SECTION LINE.

13.1305 ACRES TO THE
RIGHT OF WAY LINE.

WOOD POST AND BARBED WIRE
FENCE REMNANTS ON LINE

S. 1/4 CORNER
SECTION 25-18-15
(BERNTSEN MONUMENT)

W. 1/4 CORNER
SECTION 25-18-15
(BERNTSEN MONUMENT)



MARCH 23, 2000

ROEHLIG

LAND SURVEYING
&
CONSULTING LTD.

4041 State Road 91 • Oshkosh WI • 54904
(920) 233-2834

NO. 3626

NO. 3626

SHEET 2 OF 3

CERTIFIED SURVEY MAP NO. _____

PART OF THE S.E. 1/4 OF THE N.W. 1/4 OF SECTION 25, T18N, R15E, IN THE TOWN OF OMRO, WINNEBAGO COUNTY, WISCONSIN.

**SURVEYORS CERTIFICATE
STATE OF WISCONSIN)**

:SS

WINNEBAGO COUNTY)

I, REINHARD ROEHLIG, Wisconsin Registered Land Surveyor do hereby certify;

THAT I have surveyed, divided and mapped part of the S.E. 1/4 of the N.W. 1/4 of Section 25, T18N, R15E, in the Town of Omro, Winnebago County, Wisconsin, which is bounded and described as follows;

COMMENCING AT THE N. 1/4 CORNER OF SAID SECTION, THENCE SOUTH 00°25'01" EAST ALONG THE EAST LINE OF SAID 1/4 SECTION 1886.54 FT. TO THE POINT OF BEGINNING OF THE PARCEL TO BE DESCRIBED, THENCE CONTINUING SOUTH 00°25'01" EAST ALONG SAID LINE 773.00 FT. TO THE CENTER OF SAID SECTION, THENCE SOUTH 88°47'40" WEST ALONG THE SOUTH LINE OF SAID 1/4 SECTION 773.00 FT., THENCE NORTH 00°25'01" WEST 773.00 FT., THENCE NORTH 88°47'40" EAST 773.00 FT. TO THE POINT OF BEGINNING.

THAT this Certified Survey Map is contained wholly within the property described in the following recorded instrument(s): Document No. 959689.

THAT I have made this survey by the direction of Scott A. Dillman and Michelle L. Hoffmann-Dillman, owners of said land.

THAT such map is a correct representation of all the exterior boundaries of the land surveyed and the land division thereof made.

THAT I have fully complied with the provisions of Chapter 236 of the Wisconsin Statutes and the Land Subdivision Ordinance of Winnebago County and the City of Oshkosh.

3-28-00
Date

Reinhard Roehlig
Reinhard Roehlig, Registered
Wisconsin Land Surveyor S-1368


OWNERS CERTIFICATE

AS OWNERS, We hereby certify that we caused the land described on this map to be surveyed, divided and mapped as represented on this map in accordance with the Winnebago County and the City of Oshkosh Subdivision Ordinances.

WITNESS the hands and seals of said owners this 3 day of April, 2000.

Scott A. Dillman
Scott A. Dillman

Michelle L. Hoffmann-Dillman
Michelle L. Hoffmann-Dillman

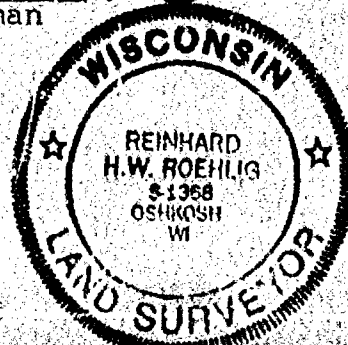

NO. 3626

CERTIFIED SURVEY MAP NO. _____

SHEET 3 OF 3

PART OF THE S.E. 1/4 OF THE N.W. 1/4 OF SECTION 25, T18N, R15E, IN THE TOWN OF OMRO, WINNEBAGO COUNTY, WISCONSIN.

STATE OF WISCONSIN)

:SS

WINNEBAGO COUNTY)

PERSONALLY came before me this 3 day of April 2000 the aforementioned Scott A. Dillman and Michelle E. Hoffmann-Dillman, to me known to be the persons who executed the foregoing instrument and acknowledged the same.

[Signature]
Notary Public, Winnebago
County, State of Wisconsin

My Commission Expires

4-21-2003



COUNTY TREASURERS CERTIFICATE

I, _____, being the duly elected, qualified and acting treasurer for Winnebago County, do hereby certify that in accordance with the records in my office, there are no unpaid taxes or unpaid special assessments as of _____ on any land included in this Certified Survey Map.

Date _____ Treasurer _____

TOWN TREASURERS CERTIFICATE

I, Viola Schrick, being the duly elected, qualified and acting treasurer for the Town of Omro, do hereby certify that in accordance with the records in my office, there are no unpaid taxes or unpaid special assessments as of 4/1/00 on any land included in this Certified Survey Map.

Date 4/1/00 Treasurer Viola Schrick

WINNEBAGO COUNTY AND THE CITY OF OSHKOSH PLANNING COMMISSION
CERTIFICATES OF APPROVAL

This Certified Survey Map of part of the S.E. 1/4 of the N.W. 1/4 of Section 25, T18N, R15E, in the Town of Omro, Winnebago County, Wisconsin, is hereby approved.

4-3-00
Date

County Planning Commission
Representative

Date

City of Oshkosh Planning
Commission Representative


THIS DOCUMENT WAS DRAFTED BY
REINHARD ROEHLIG.



PLAT OF SURVEY

TRACT 1 OF CERTIFIED SURVEY MAP 267, BEING PART OF THE NORTHWEST 1/4 OF THE
SOUTHEAST 1/4, OF SECTION 25, TOWNSHIP 18 NORTH, RANGE 15 EAST, TOWN OF OMRO,
WINNEBAGO COUNTY, WISCONSIN.

CENTER OF SECTION 23
T18N-R15E, ALUMINUM COUNTY MONUMENT

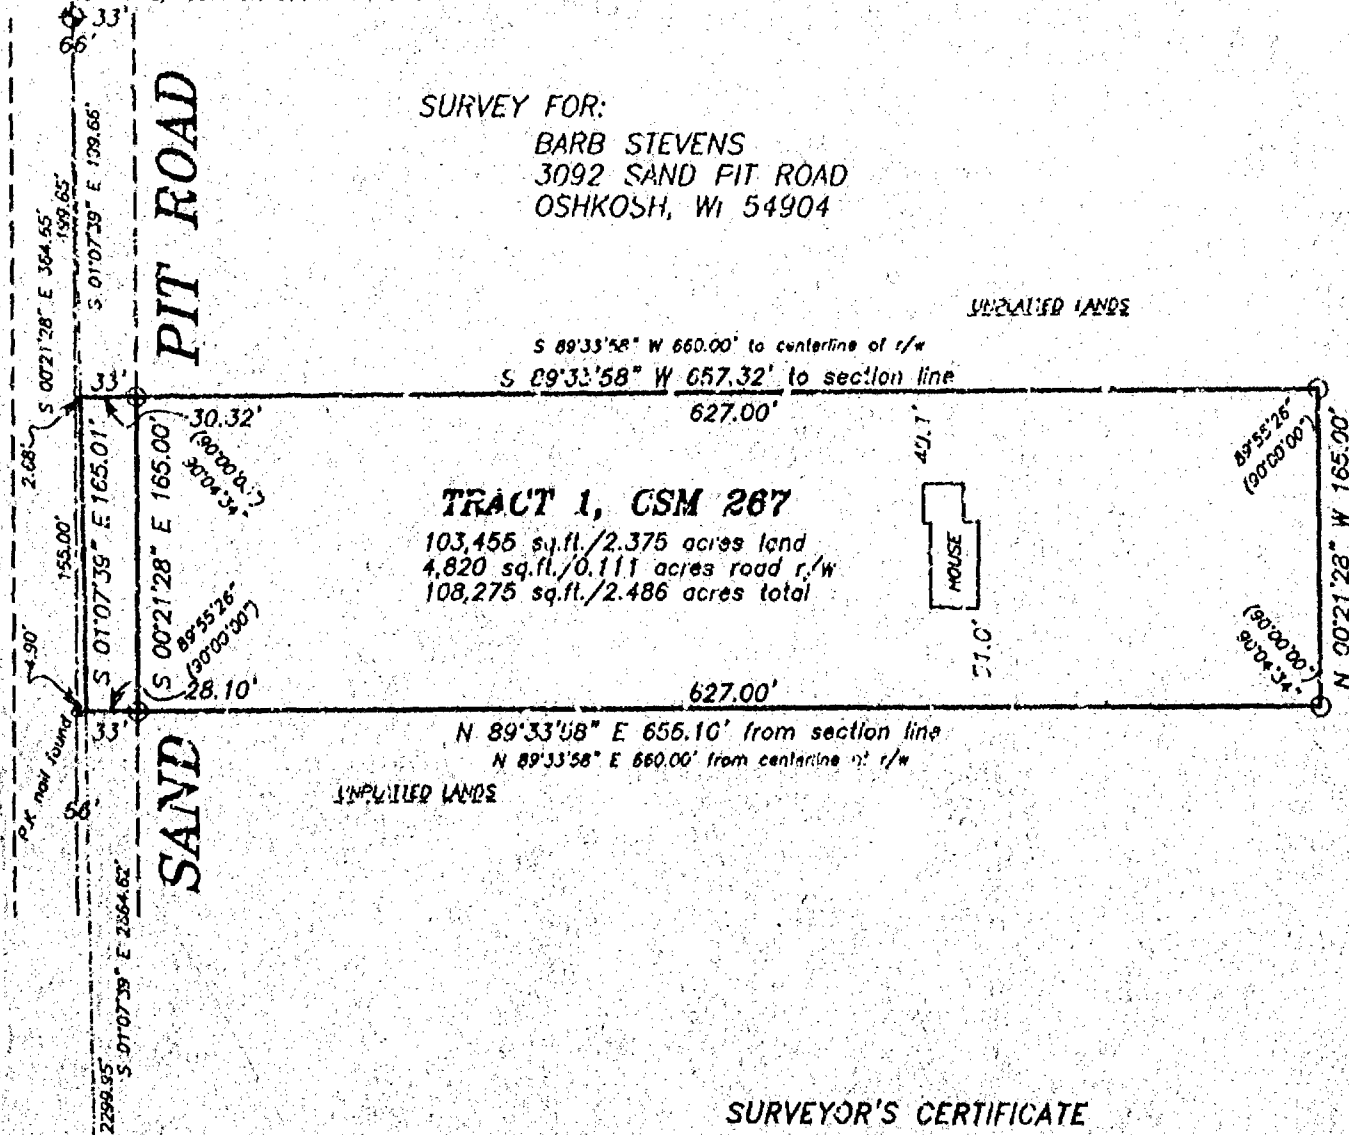

SURVEYOR'S CERTIFICATE


I hereby certify that I have surveyed the property as shown, according to official records and that the plat above drawn is an accurate and correct representation of said survey.

David W. Carlson II June 27, 2001
Wisconsin Registered Land Surveyor Date

SOUTH 1/4 CORNER
SECTION 25, T18N-R15E
ALUMINUM COUNTY MONUMENT

LEGEND

- 1" IRON PIPE SET, 24" LONG, WEIGHING 1.150 LBS. PER LIN. FOOT
- ▲ 1-1/4" STEEL REINFORCING BAR SET, 30" LONG, WEIGHING 4.303 LBS. PER LIN. FOOT
- X CHISELED "X" SET
- 3/4" REBAR FOUND
- () 1" IRON PIPE FOUND
- △ P.K. NAIL FOUND
- ▽ 2" IRON PIPE FOUND
- CHISELED "X" FOUND
- ◆ GOVERNMENT CORNER
- ✕ FENCE LINE
- () RECORDED AS

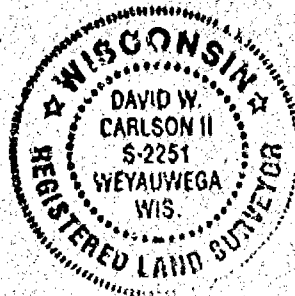

BEARINGS ARE REFERENCED TO THE WEST
LINE OF THE SOUTHEAST 1/4, SECTION 25, T18N-R15E,
ASSUMED TO BEAR S 01°07'39" E

Scale 1 inch = 100 feet
0 50 100 200

Martenson & Eisele, Inc.

Engineering - Surveying - Planning
109 W. Main St.
Omro, WI 54963
(920) 685-6240
Fax (920) 685-6340
E-MAIL saysur@vbe.com

PROJECT NO. 0-0728-001

FIELD BOOK 9 PAGE 39

FILE 0728001POS.DWG

THIS INSTRUMENT WAS DRAFTED BY: LWC

ALL OF THE NORTHEAST 1/4 OF THE NORTHEAST 1/4 OF SECTION 25, TOWNSHIP 18 NORTH, RANGE 13 EAST, TOWN OF CHUD, WINNEBAGO COUNTY, WISCONSIN

姓名：_____
 性别：_____
 年龄：_____
 职业：_____

9TH STREET

1970年1月1日
1970年1月1日
1970年1月1日

1. 凡在本行开立存款账户的存款人，均可向本行申请开立支票。

MEMPHIS (UPI) —

Transferred to the ranks with 1000 points as

THE

NAME OF THE CASE

LOT 1

11/11/11 11:11 AM

LOT 2

REMARKS: AND REVENUE TO THE STATE
OF THE DISTRICT OF COLUMBIA
DISTRICT OF COLUMBIA

劉子真 著

中國人民大學出版社

1000

- ① 7-6-81 0815 ALM 1000 101 79 1000
BRAIN 1100 LVE PER CAL PACE
- ② STONEWALL SCORING
- ③ 7-6-81 0815 ALM 1000 101 79 1000
- ④ 7-6-81 0815 ALM 1000 101 79 1000

姓名：____ 性别：____ 年龄：____
 籍贯：____ 民族：____ 职业：____
 住址：____ 电话：____

Marlensson & Kieck, Inc.

1001 N. 1st St.
 Omaha, Neb. 68102
 (402) 441-4241
 (402) 441-4242
 (402) 441-4243
 (402) 441-4244

APR 3 1962

1. 1949年10月1日，中华人民共和国成立。
 2. 1954年9月，第一届全国人民代表大会第一次会议在北京召开。
 3. 1956年9月，中国共产党第八次全国代表大会在北京召开。
 4. 1958年5月，中国共产党第八次全国代表大会第二次会议在北京召开。
 5. 1960年6月，中国共产党八届十二中全会在北京召开。
 6. 1962年2月，中国共产党八届十二中全会在北京召开。
 7. 1966年5月，中国共产党八届十二中全会在北京召开。
 8. 1969年4月，中国共产党第九次全国代表大会在北京召开。
 9. 1972年9月，中国共产党第九次全国代表大会在北京召开。
 10. 1976年10月，中国共产党第九次全国代表大会在北京召开。
 11. 1978年12月，中国共产党十一届三中全会在北京召开。
 12. 1982年9月，中国共产党第十二次全国代表大会在北京召开。
 13. 1987年10月，中国共产党第十三次全国代表大会在北京召开。
 14. 1992年10月，中国共产党第十四次全国代表大会在北京召开。
 15. 1997年9月，中国共产党第十五次全国代表大会在北京召开。
 16. 2002年11月，中国共产党第十六次全国代表大会在北京召开。
 17. 2007年10月，中国共产党第十七次全国代表大会在北京召开。
 18. 2012年11月，中国共产党第十八次全国代表大会在北京召开。
 19. 2017年10月，中国共产党第十九次全国代表大会在北京召开。
 20. 2022年10月，中国共产党第二十次全国代表大会在北京召开。

CERTIFIED SURVEY MAP NO. 4992

ALL OF THE NORTHEAST 1/4 OF THE NORTHEAST 1/4 OF SECTION 25, TOWNSHIP
18 NORTH, RANGE 15 EAST, TOWN OF OMRO, WINNEBAGO COUNTY, WISCONSIN.

SURVEY FOR:
PAT MUELLER
1430 ELMWOOD
OSHKOSH, WI 54901

N 88°41'56" E 2680.06'

9TH STREET

NORTH 1/4 CORNER
SECTION 25, T18N R15E
ALUMINUM MONUMENT

NORTHEAST CORNER
SECTION 25, T18N R15E
ALUMINUM MONUMENT

N 88°41'56" E 1340.03'

DEDICATED TO THE PUBLIC 44,222 SQ.FT./1.015 AC.

N 88°41'56" E 455.06'

N 88°41'56" E 885.00'

N 00°28'47" W 1330.84'

1297.84'

N 00°32'28" W 500.00'

163'

HOUSE

148'

195'

SHED

GARAGE

BARN

SHED

208'

S 88°41'56" W 885.00'

LOT 1

442,459 SQ.FT./10.158 AC.

LOT 2

1,298,173 SQ.FT./29.802 AC.

150' TRANSMISSION LINE EASEMENT
PER VOLUME 1243 PAGE 477

N

BEARINGS ARE REFERENCED TO THE NORTH
LINE OF THE NORTHEAST 1/4, SECTION 25,
ASSUMED TO BEAR N 88°41'56" E

Scale 1 inch = 200 feet
0 100 200 400

WETLANDS PER
COUNTY GIS MAPPING

CENTERLINE INTERMITTENT

NAVIGABLE STREAM

WETLANDS
PER
COUNTY
GIS MAPPING

CENTERLINE INTERMITTENT
NAVIGABLE STREAM

S 88°44'43" W 1341.44'

UNPLATTED LANDS

500.00'

798.91'


S 00°32'28" E 1331.91'

S 00°32'28" E 2663.61'

EAST 1/4 CORNER
SECTION 25, T18N R15E
ALUMINUM MONUMENT

LEGEND

- 1-1/4" O.D. IRON PIPE SET, 24" LONG,
WEIGHING 1.130 LBS. PER LIN. FOOT
- ⊕ GOVERNMENT CORNER
- ✕ FENCE LINE
- POWER POLE

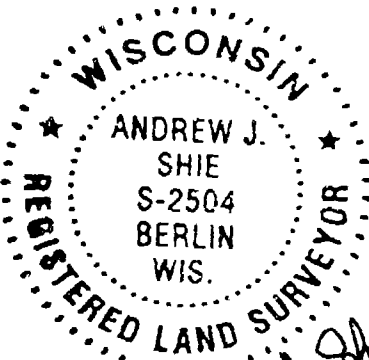

Andrew J. Shie
April 3, 2002

Martenson & Eisele, Inc.
Engineering - Surveying - Planning
109 W. Main St.
Omro, WI 54963
(920) 685-6240
Fax (920) 685-6340
E-MAIL meomro@charter.net

PROJECT NO. 0-0817-001
FIELD BOOK 10 PAGE 67
FILE 0817001csm.dwg SHEET 1 OF 3
This instrument was drafted by: AJS

CERTIFIED SURVEY MAP NO. 4992

ALL OF THE NORTHEAST 1/4 OF THE NORTHEAST 1/4 OF SECTION 25, TOWNSHIP
18 NORTH, RANGE 15 EAST, TOWN OF OMRO, WINNEBAGO COUNTY, WISCONSIN.


SURVEY FOR:
PAT MUELLER
1430 ELMWOOD
OSHKOSH, WI 54901

N 83°41'56" E 2680.06'

9TH STREET

NORTHEAST CORNER
SECTION 25, T18N R15E
ALUMINUM MONUMENT

NORTH 1/4 CORNER
SECTION 25, T18N R15E
ALUMINUM MONUMENT

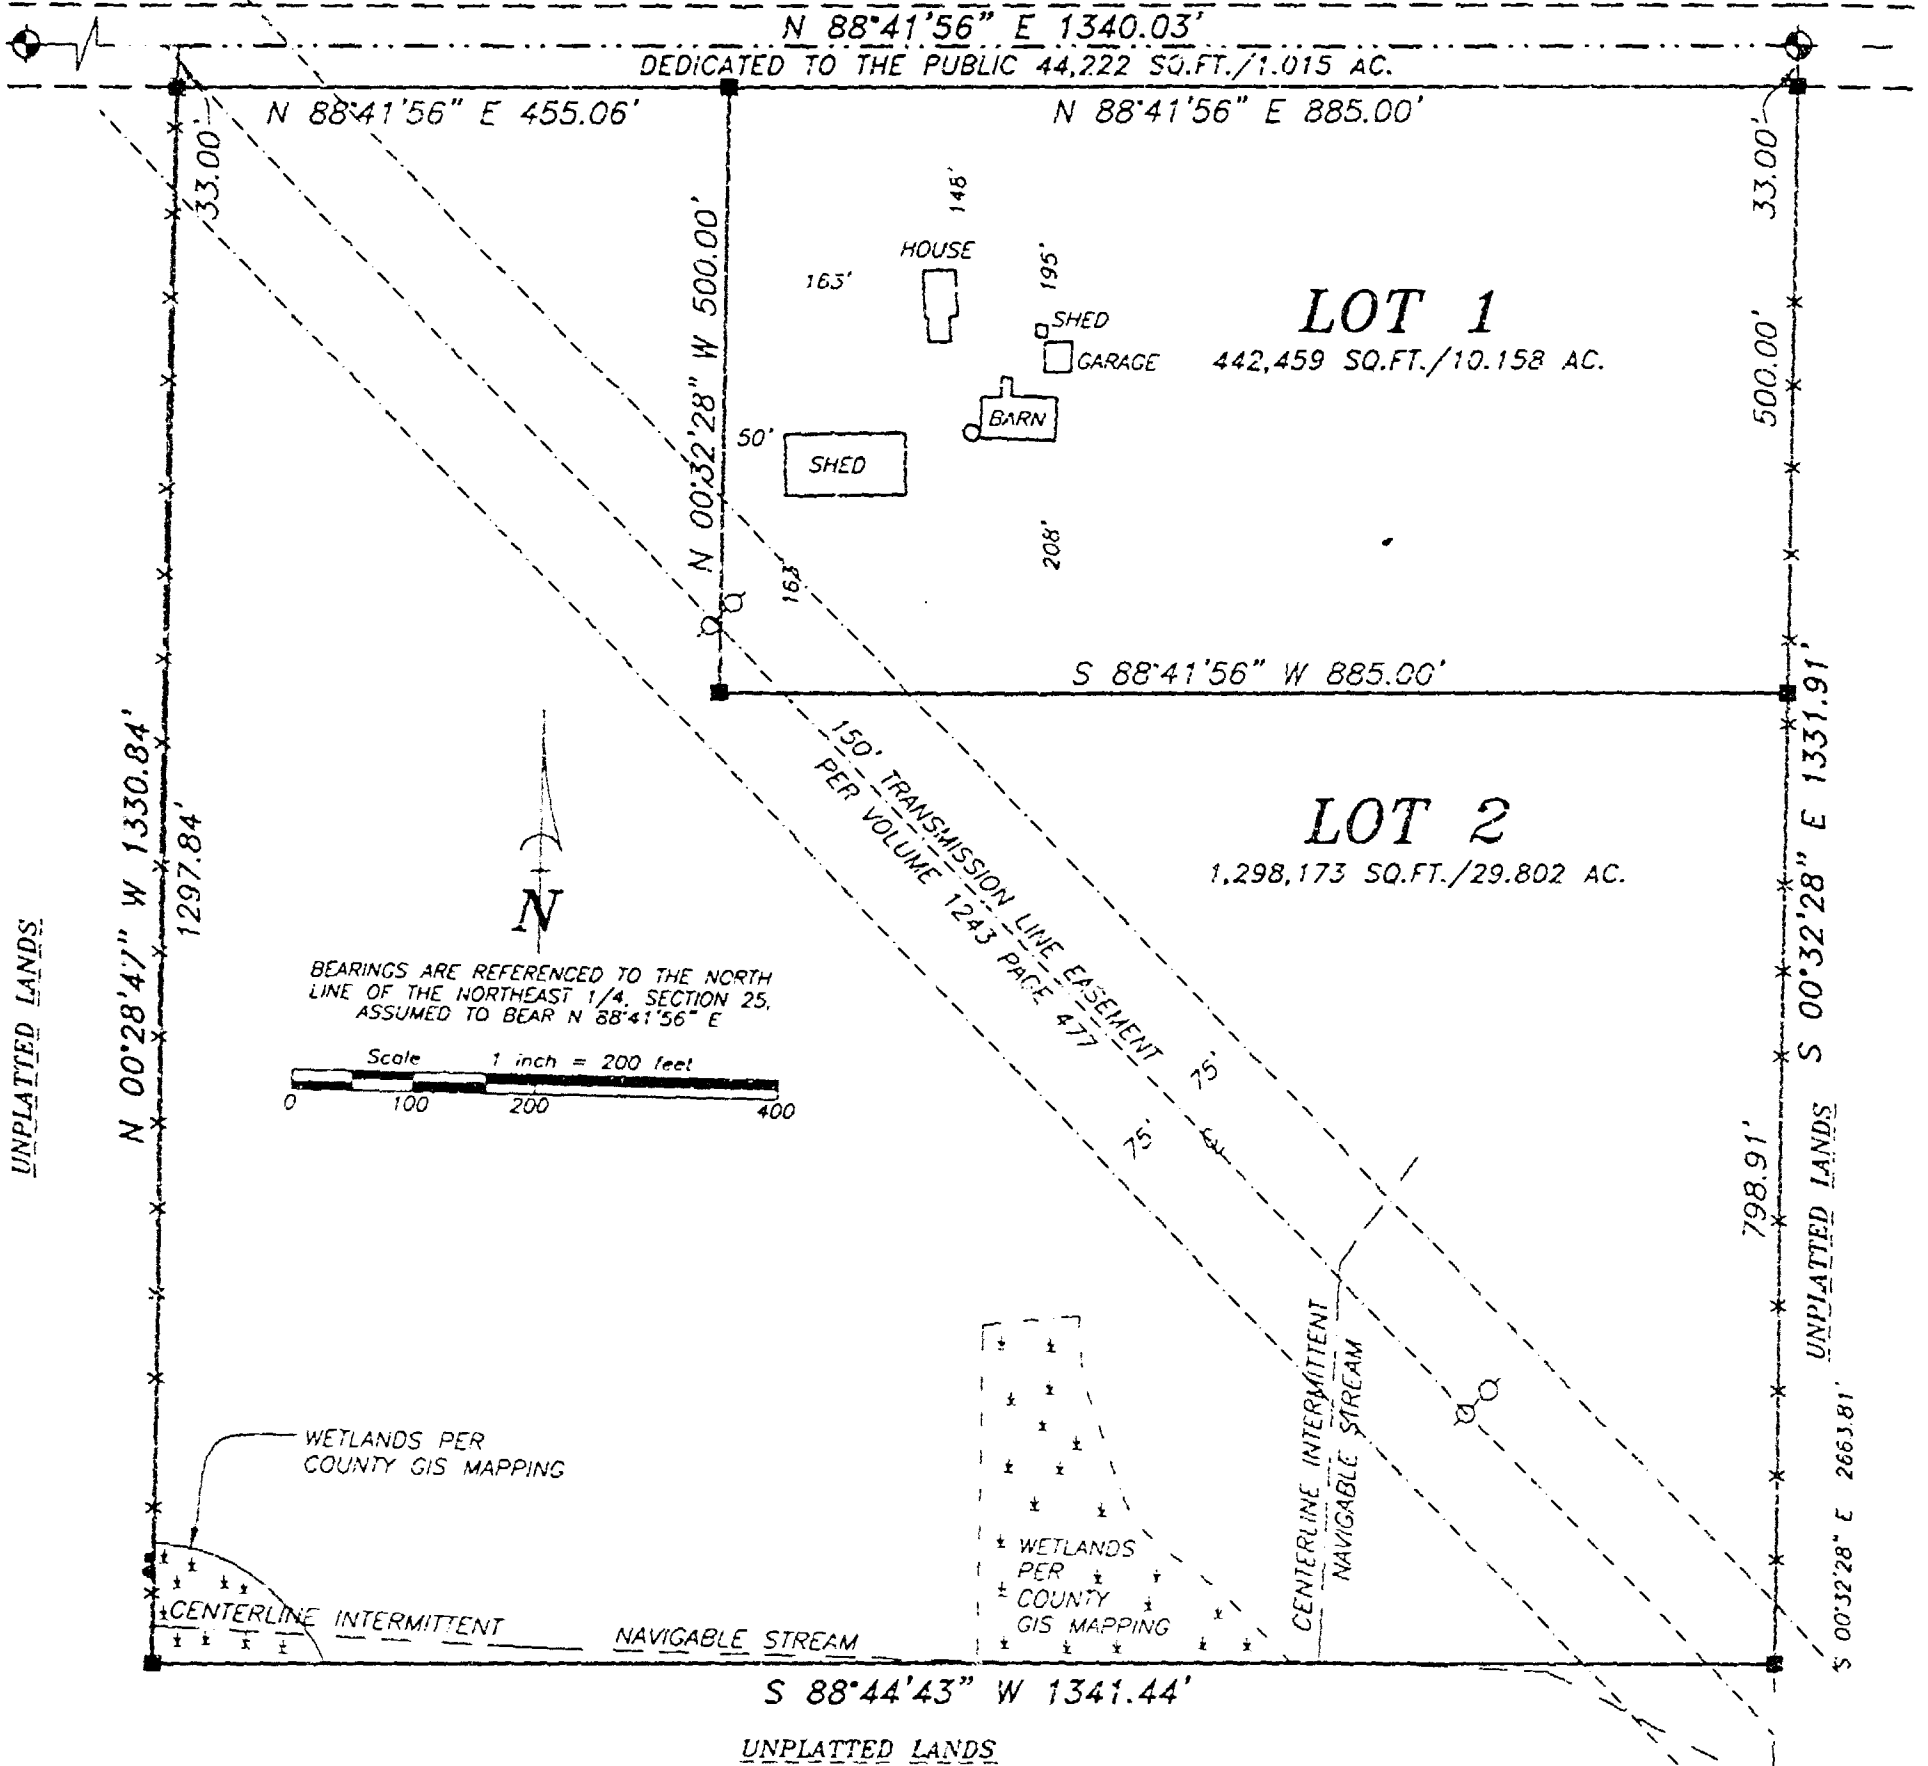

LEGEND

- 1-1/4" O.D. IRON PIPE SET, 24" LONG, WEIGHING 1.130 LBS. PER LIN. FOOT
- ⊕ GOVERNMENT CORNER
- ✕ FENCE LINE
- POWER POLE



EAST 1/4 CORNER
SECTION 25, T18N R15E
ALUMINUM MONUMENT

Martenson & Eisele, Inc.
Engineering - Surveying - Planning
109 W. Main St.
Omro, WI 54963
(920) 685-6240
Fax (920) 685-6340
E-MAIL meomro@charter.net

Andrew J. Shie
April 3, 2002

PROJECT NO. 0-0817-001

FIELD BOOK 10 PAGE 67

FILE 0817001csm.dwg SHEET 1 OF 3

This instrument was drafted by: AJS

Certified Survey Map No 4992

SURVEYOR'S CERTIFICATE

I, Andrew J. Shie, Registered Land Surveyor, do hereby certify

That I have surveyed, divided and mapped, at the direction of Pat Mueller, all of the Northeast 1/4 of the Northeast 1/4 of Section 25, Township 18 North, Range 13 East, Town of Orono, Winnebago County, Wisconsin described as follows:


Beginning at the Northeast corner of said Section 25, thence South 00 degrees 12 minutes 24 seconds East 1331.91 feet, along the East line of the Northeast 1/4 of said Section 25, thence South 88 degrees 41 minutes 41 seconds West 1331.44 feet, along the South line of said Northeast 1/4 of the Northeast 1/4, thence South 00 degrees 28 minutes 47 seconds West 1330.84 feet, along the West line of said Northeast 1/4 of the Northeast 1/4, thence North 88 degrees 41 minutes 56 seconds East 1330.00 feet, along the North line of the Northeast 1/4 of said Section 25, to the point of beginning.

That I have fully complied with Chapter 196.14 of the Wisconsin Statutes as to surveying, dividing, and mapping the same and the Town of Orono, and Winnebago County Subdivision Ordinance as

This map is a correct representation of all of the existing boundaries of land surveyed and the divisions thereof.

Given under my hand this 3rd day of April, 2002

Andrew J. Shie
Andrew J. Shie, R.L.S. Land Surveyor, No. 7561

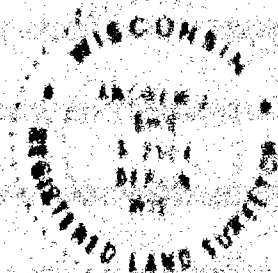

OWNER'S CERTIFICATE

As owner I, the undersigned, hereby certify that I caused the land above described to be surveyed, divided and mapped and dedicated to the public all as shown and represented on this map.

Russell R. Kleinwachner 4/10/02
Russell R. Kleinwachner
Power of Attorney for Roger C. Kleinwachner

State of Wisconsin)
) ss.
Winnebago County)

Personally came before me on the 16 day of April, 2002 the above named to me known to be the person who executed the foregoing instrument and acknowledge the same.

James E. Smith

My Commission Expires 4/9/04



Certified Survey Map No 4992

Certification of Planning Committee:

Pursuant to the Land Subdivision Regulations of the County of Winnebago, Wisconsin, all the requirements for approval have been fulfilled. This Master Subdivision was approved by the Winnebago County Planning and Zoning Committee on April day of 2002.

[Signature]
Chairperson, Planning and Zoning Committee

Treasurer's Certificate:

I hereby certify that there are no unpaid taxes or unpaid special assessments on any of the lands shown herein.

[Signature]
Town Treasurer

4/8/02
Date

[Signature]
County Treasurer Deputy

4-21-02
Date

Town Board Approval:

We hereby certify that the Town of Oshkosh has reviewed and approved this certified survey map.

[Signature]
Town Chairperson

4-8-02
Date

[Signature]
Town Clerk

[Signature]
Date

City of Oshkosh Planning Committee Certificate:

This Certified Survey Map of part of Section 25, Township 18 North, Range 15 East, Town of Oshkosh, Winnebago County, Wisconsin is hereby approved.

Date: 4-22-02


[Signature]
Planning Committee Secretary

This CSN is contained wholly within the property described in the following recorded instruments:

Owner(s) of record
Roger C. Kischewski

Document(s)
418863

Parcel Number(s)
0140583

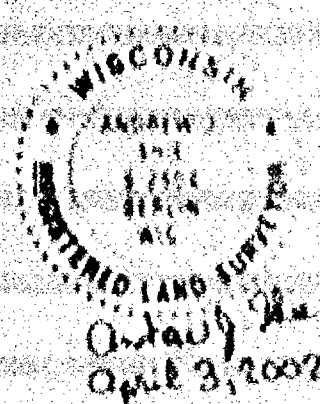


[Handwritten notes and stamps]
117-0001
RECEIVED
APR 11 2002
COUNTY CLERK
WINNEBAGO COUNTY, WI

Certified Survey Map No. 4992

Certificate of Planning Committee:

Pursuant to the Land Subdivision Regulations of the County of Winnebago, Wisconsin, all the requirements for approval have been fulfilled. This Minor Subdivision was approved by the Winnebago County Planning and Zoning Committee on 20th day of April, 2002.

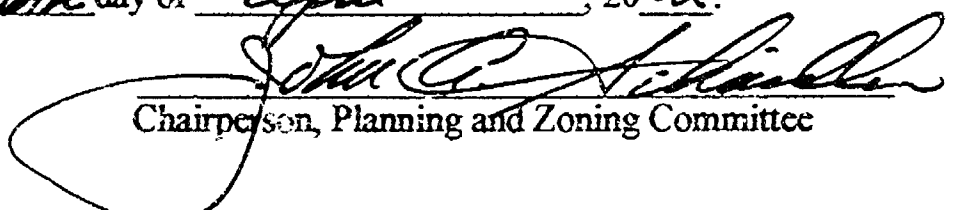
Chairperson, Planning and Zoning Committee

Treasurer's Certificate:

I hereby certify that there are no unpaid taxes or unpaid special assessments on any of the lands shown hereon.

Nick Schmick 4/8/02
Town Treasurer Date

Diana M. Hellmann 4-22-02
County Treasurer Deputy Date

Town Board Approval:

We hereby certify that the Town of Omro has reviewed and approved this certified survey map.

Angela King 4-8-02
Town Chairperson Date

Betty A. Reimer 4-8-02
Town Clerk Date

City of Oshkosh Planning Committee Certificate:

This Certified Survey Map of part of Section 25, Township 18 North, Range 15 East, Town of Omro, Winnebago County, Wisconsin is hereby approved.

Date: 4-22-02 By Dan Reimer
Planning Commission Secretary

This CSM is contained wholly within the property described in the following recorded instruments:

Owner(s) of record	Document(s)	Parcel Number(s)
Roger C. Kleinschmidt	438865	0160585



Andrew J. Shie
April 3, 2002

PROJECT NO. 0-0817-001

SHEET 3 of 3

1179701
REGISTER'S OFFICE
WINNEBAGO COUNTY, WI
RECORDED ON
04-26-2002 03:22 PM
V.A. 1 P. 4992
SUSAN WINNINGHOFF
REGISTER OF DEEDS
RECORDING FEE 15.00
TRANSFER FEE 3
OF PAGES 3