

30-18-15

[illegible]


Stock No. 26273

WINNEBAGO COUNTY CERTIFIED SURVEY MAP NO. 1506
 Located in part of the $\frac{W}{4}$ of the $\frac{SW}{4}$ of Sec. 30, T.18N., R.15E.,
 Town of Onro, Winnebago County, Wisconsin



W.1/4 (OR)
 SEC. 30-18-15

Calvin W. Hawksworth
 Calvin W. Hawksworth S-1290
 Wisconsin Registered Land Surveyor
 December 18, 1985

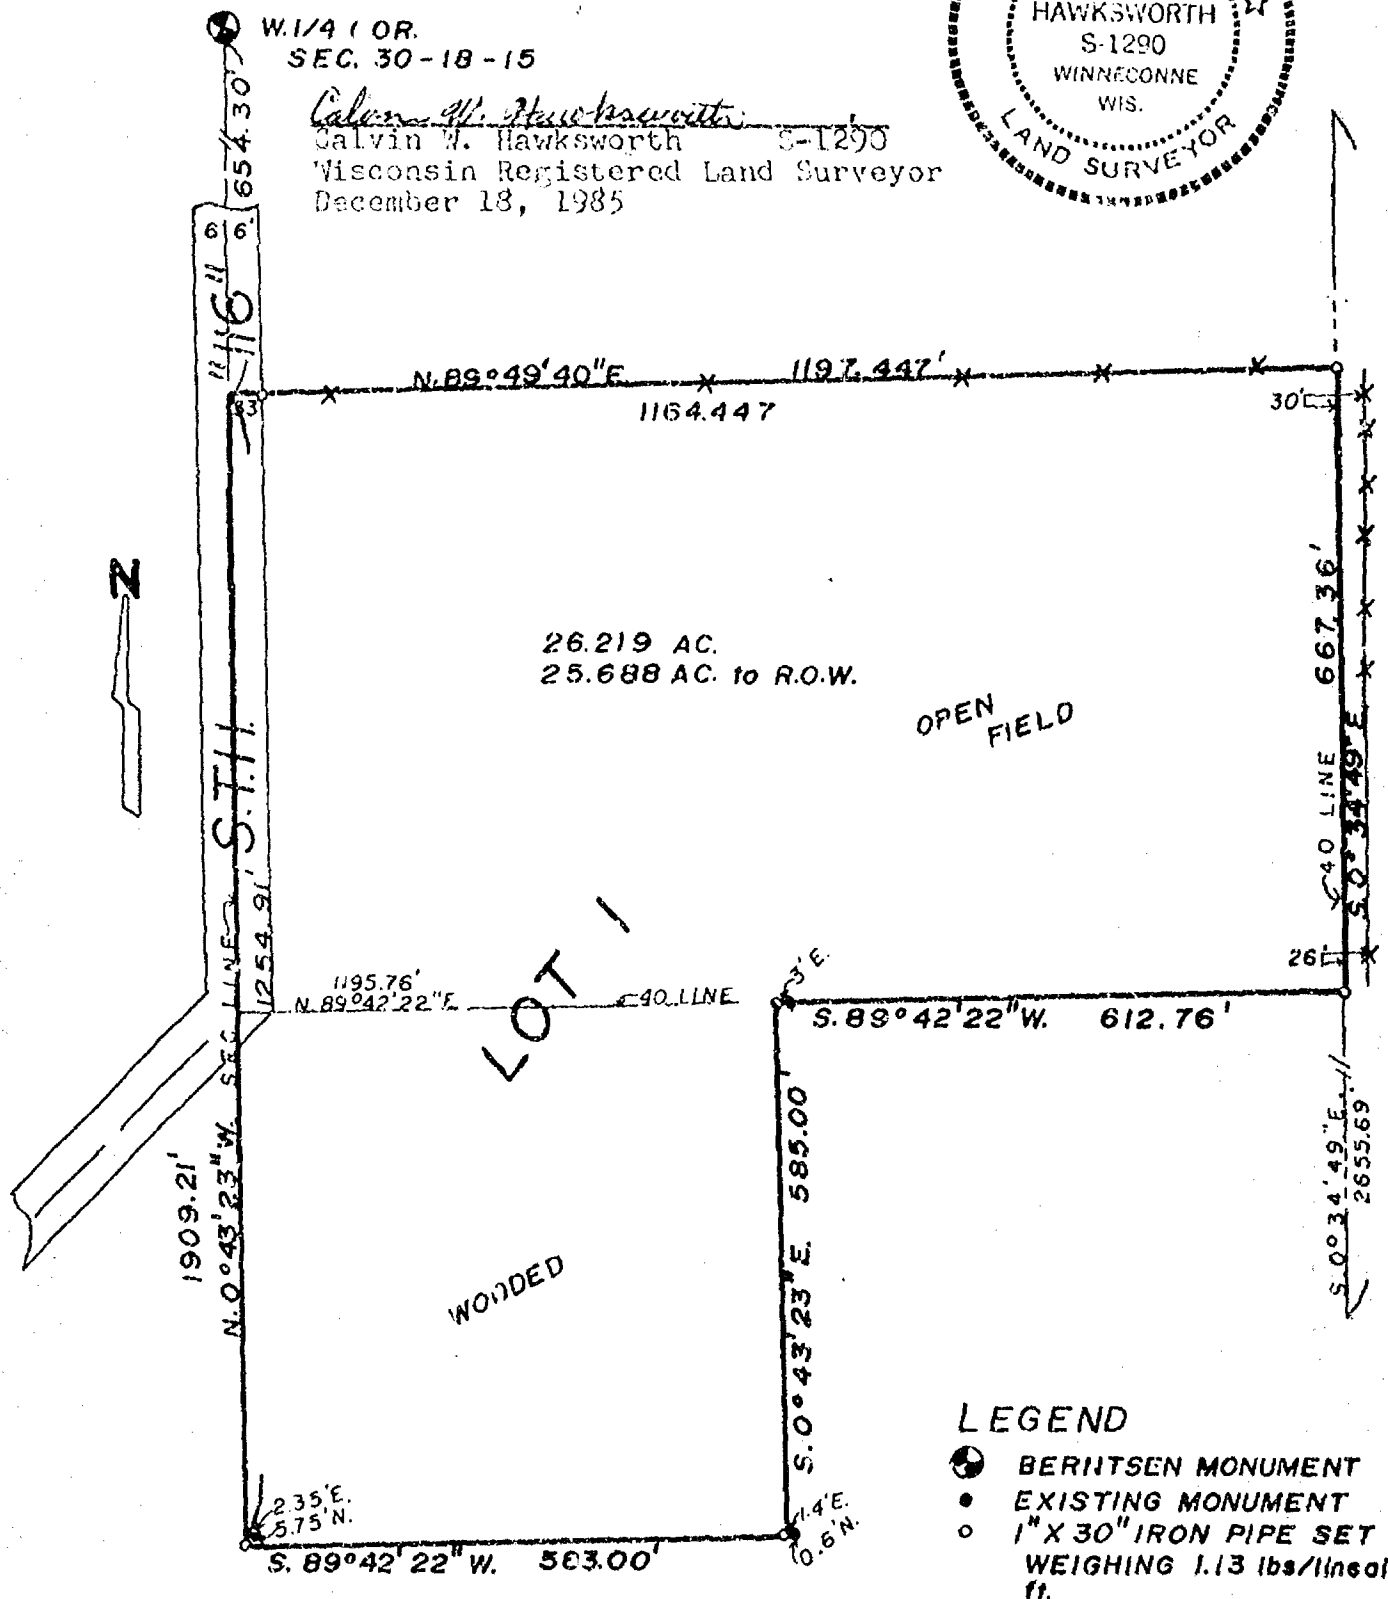

SCALE 1" = 200'
 200 100 0 200

SAYLER SURVEY, INC. LAND SURVEYORS
 WINNECONNE, WI

FB. 48 PG. 144

Sheet 1 of 3 Sheets

Bearings are referenced to the West
 line of the $\frac{SW}{4}$ of Sec. 30, T.18N., R.15E.
 assumed bearing N.00°43'23"W.

Stock No. 26273

WINNEBAGO COUNTY CERTIFIED SURVEY MAP NO. 1506
 Located in part of the $\frac{1}{2}$ of the SW $\frac{1}{4}$ of Sec. 30, T.18N., R.15E., Town
 of Omro, Winnebago County, Wisconsin

SURVEYOR'S CERTIFICATE

I, Calvin W. Hawksworth, registered land surveyor, hereby
 certify:

That I have surveyed, divided and mapped the parcel of land
 located in part of the $\frac{1}{2}$ of the SW $\frac{1}{4}$ of Sec. 30, T.18N., R.15E., Town
 of Omro, Winnebago County, Wisconsin, described as follows: Beginning
 at a point that is 654.30 ft. S.00°43'23"E. of the W $\frac{1}{4}$ corner of said
 Sec. 30. From that point running N.89°45'40"E. 1197.447 ft., thence
 S.00°34'49"E. 667.96 ft., thence S.89°42'22"W. 612.76 ft., thence
 S.00°43'23"E. 585.00 ft., thence S.89°42'22"W. 583.00 ft., thence
 N.02°43'23"W. 1254.91 ft. to the said point of beginning. Being a
 parcel of land of 26.210 acres, more or less. Subject to all easements
 and restrictions of record.

That I have made such survey, land division and map by the direction
 of John L. and Lucille J. Freund, 206 W. River Dr., Omro, WI 54963;
 that such map is a true and correct representation of the exterior
 boundaries of the land surveyed.

That I have fully complied with the provisions of Sec. 236.34 of
 the Wisconsin Statutes and the Winnebago County Subdivision Ordinance
 in surveying, dividing and mapping the same.



Calvin W. Hawksworth
 Calvin W. Hawksworth S-1290
 Wisconsin Registered Land Surveyor
 December 18, 1985

OWNER'S CERTIFICATE

As owner(s), I (we) hereby certify that I (we) caused the land
 described on this certified survey map to be surveyed, divided and
 mapped as represented hereon.

WITNESS the hand and seal of said owner(s) this 3rd day
 of January, 1986.

In presence of:

Francis J. Dineen
 Witness

John L. Freund
 Owner
Lucille J. Freund
 Owner
206 W. River Drive
 Street Address
Omro WI 54963
 City State Zip


Sheet 2 of 3 Sheets

Sayler Survey, Inc.

P.O. Box 252

Winneconne, WI

Stock No. 26273

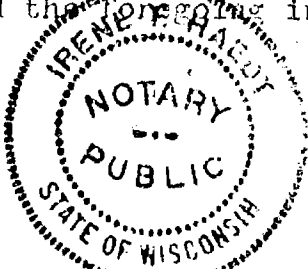WINNEBAGO COUNTY CERTIFIED SURVEY MAP NO. 1506Located in part of the $W\frac{1}{2}$ of the $SW\frac{1}{4}$ of Sec. 30, T.18N., R.15E., Town of Omro, Winnebago County, WisconsinSTATE OF WISCONSIN } SS
WINNEBAGO COUNTY }Personally came before me this 3rd day of January, 1986, the above named owner to me known to be the person(s) who executed the foregoing instrument and acknowledged the same.Irene J. Hardt
Notary Public Omro WIMy commission expires 10-16-88.

WINNEBAGO COUNTY PLANNING COMMITTEE CERTIFICATE

This Certified Survey Map located in part of the $W\frac{1}{2}$ of the $SW\frac{1}{4}$ of Sec. 30, T.18N., R.15E., Town of Omro, Winnebago County Wisconsin is hereby approved.March 14, 1986
DateCarol Owens
Authorized SignatureCalvin W. Hawksworth
Calvin W. Hawksworth S-1290
Wisconsin Registered Land Surveyor
December 18, 1985

647528

 Register's Office
 Winnebago County, Wis.
 Received for record this 14th
 day of March A.D., 1986
 at 2:12 o'clock P. M. and
 recorded in Vol. 1 of C.S.M.s
 on page 1506
Register of Deeds

Sheet 3 of 3 Sheets


Sayler Survey, Inc.

P.O. Box 252

Winneconne, WI

SaylerChg
gob

Zoning

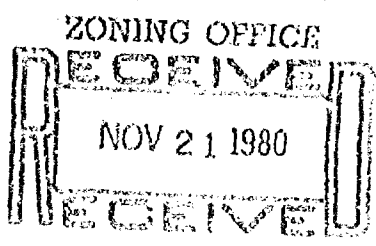

STATE OF WISCONSIN)
WINNEBAGO COUNTY) SS

WINNEBAGO COUNTY CERTIFIED SURVEY MAP NO. 828

SURVEYOR'S CERTIFICATE:

I, Steven T. Chronis, Wisconsin Registered Land Surveyor of Aero-Metric Engineering, Inc., certify that I have surveyed, divided and mapped a part of the Southwest Quarter (SW $\frac{1}{4}$) of the Southwest Quarter (SW $\frac{1}{4}$) of Section Thirty (30), Township Eighteen (18) North, Range Fifteen (15) East, Town of Onro, Winnebago County, Wisconsin containing 2.449 Acres of land and being described by: Commencing at the Southwest corner of said Section 30, thence East 703.97 feet along the South line of the SW $\frac{1}{4}$ of said Section 30 to the true point of beginning, running thence N00°-36'-02"W 430.18 feet along a line parallel with the West line of the SW $\frac{1}{4}$ of said Section 30, thence N89°-33'-59"E 254.99 feet, thence S01°-23'-17"W 432.22 feet to a point on the South line of the SW $\frac{1}{4}$ of said Section 30, thence West 240.00 feet along the South line of the SW $\frac{1}{4}$ of said Section 30 to the true point of beginning.

That such is a correct representation of all exterior boundaries of the land surveyed.


That I have fully complied with the provisions of Chapter 236.34 of the Wisconsin Statutes and the Land Subdivision Ordinance of Winnebago County in surveying and mapping the same.

Dated this 27th day of October, 1980

Steven T. Chronis
Wisconsin Registered Land Surveyor S-913
Steven T. Chronis




ALL BEARINGS REFERENCED TO THE WEST LINE OF THE SW $\frac{1}{4}$ SECTION 30, T.18N., R.15E. ASSUMED TO BEAR N.00°-36'-02" W.

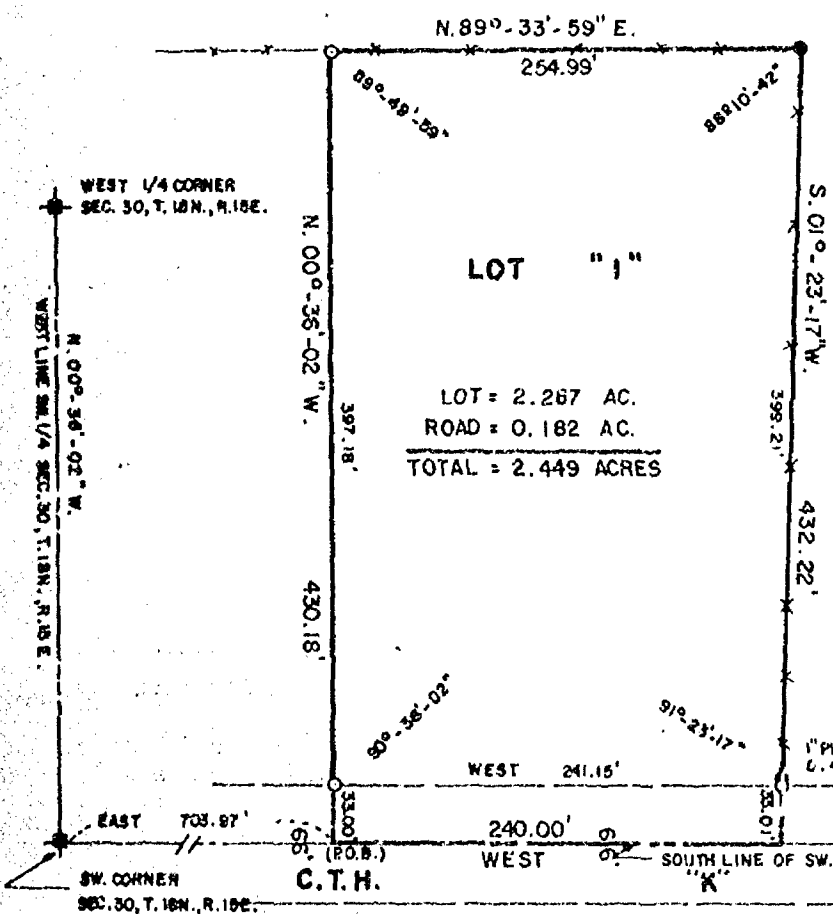

- LEGEND
- O = 1" x 24" IRON PIPE WEIGHING 1.68 LBS PER LINEAL FOOT SET
 - = 1" PINCHED IRON PIPE FOUND
 - DATE: OCTOBER 27, 1980
 - SCALE: 1" = 100'
 - NB. 33, PG. 51-53
 - = WINNEBAGO COUNTY BERTSEN MONUMENT

AERO-METRIC ENGINEERING INC.

1091 SOUTH WASHBURN ST.
OSHKOSH, WISCONSIN 54901

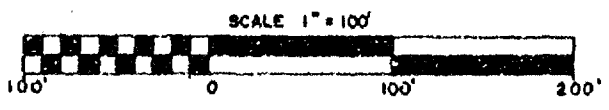

STATE OF WISCONSIN }
WINNEBAGO COUNTY } SS

Sheet 2 of 2

OWNER'S CERTIFICATE:

As owners, we hereby certify that we caused the land described on this Certified Survey Map to be surveyed, divided and mapped as represented on this map.

Dated this 14th day of November, 1980

In the Presence of:

Robert V. Beulen
Robert V. Beulen

Mary M. Beulen
Mary M. Beulen

STATE OF WISCONSIN }
WINNEBAGO COUNTY } SS

Personally came before me this 14th day of November, 1980, the above named Robert V. Beulen and Mary M. Beulen to me known to be the persons who executed the foregoing instrument and acknowledged the same.

Steven T. Chronis
Notary Public Winnebago, Wisconsin
My Commission expires 1/31/82

WINNEBAGO COUNTY PLANNING & ZONING COMMITTEE CERTIFICATE:

This Certified Survey Map of a part of the Southwest Quarter (SW $\frac{1}{4}$) of the Southwest Quarter (SW $\frac{1}{4}$) of Section 30, Township Eighteen (18) North, Range Fifteen (15) East, Town of Omro, Winnebago County, Wisconsin, Robert V. Beulen and Mary M. Beulen, owners, is hereby approved.

October 30, 1980
Date

Robert M. Hunter
By

Dated this 29th day of October, 1980

Steven T. Chronis
Wisconsin Registered Land Surveyor S-913
Steven T. Chronis

557558

Register's Office

Winnebago County, Wis.

Received for record this 29


day of Nov A.D. 19 80

at 11:28 o'clock A.M. and

recorded in Vol. 1 of Survey

on page 828 Maps

Steven T. Chronis
Register of Deeds

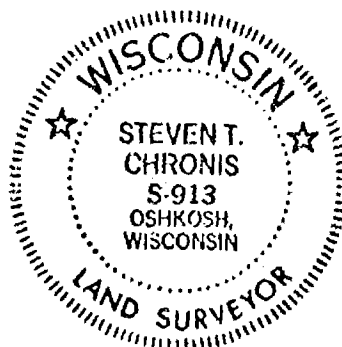


Chaney et al

Chg
29

Survey For E.J. Egan

Description For Parcel # 1
That Part Of The N.W.1/4 Of The N.E.1/4 Of Sec. 30-18-15, Town Of Omro,
Winnebago County, Wis. Described As Follows: The West 139.0 ft. Of The
East 259.0 ft., Of The North 252.0 ft. Of The N.W.1/4 Of The N.E.1/4 Of
Sec. 30-18-15. Said Parcel Contains 0.80 Acres More Or Less.

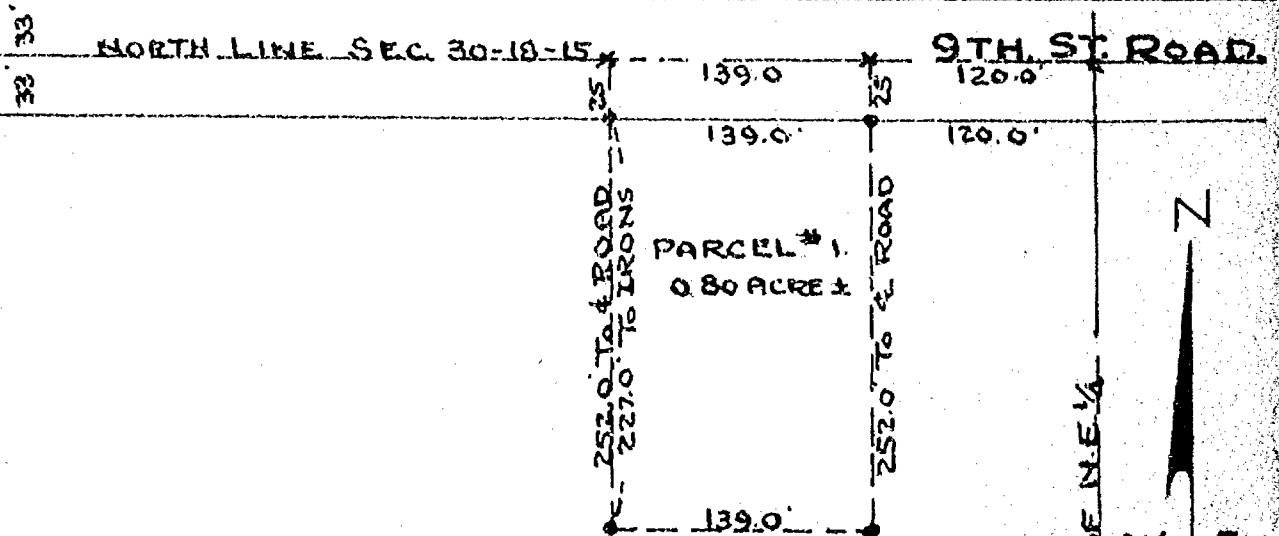

TOWN OF OMRO

N.W.1/4 OF N.E.1/4

SEC. 30-18-15

E.J. EGAN FARM.

Scale
1" = 100'
Iron Stakes Shown Thus - •




Survey & Platting Co.
Oshkosh, Wis.
E. Stearns - Reg. Surveyor
Aug. 23, 1967

5

Survey For John Freund:


Description For Parcel # 1

That Part Of The S.W.1/4 Of The S.W.1/4 And The S.E.1/4 Of The S.W.1/4 Of Sec. 30-18-15, Town Of Omro, Winnebago County, Wis. Described As Follows: All Of The S.W.1/4 Of The S.W.1/4 Except The South 432.3 ft. Of The West 956.4 ft. And Also The North 585.0 ft. Of The West 583.0 ft. Of S.W.1/4 Of The S.W.1/4 Of Sec. 30-18-15. And Including Also All That Part Of The S.E.1/4 Of The S.W.1/4 Lying West Of The Westerly Right Of Way Line Of The C.M.St.P. & P. Rail Road. Said Parcel Contains 33.42 Acres More Or Less.

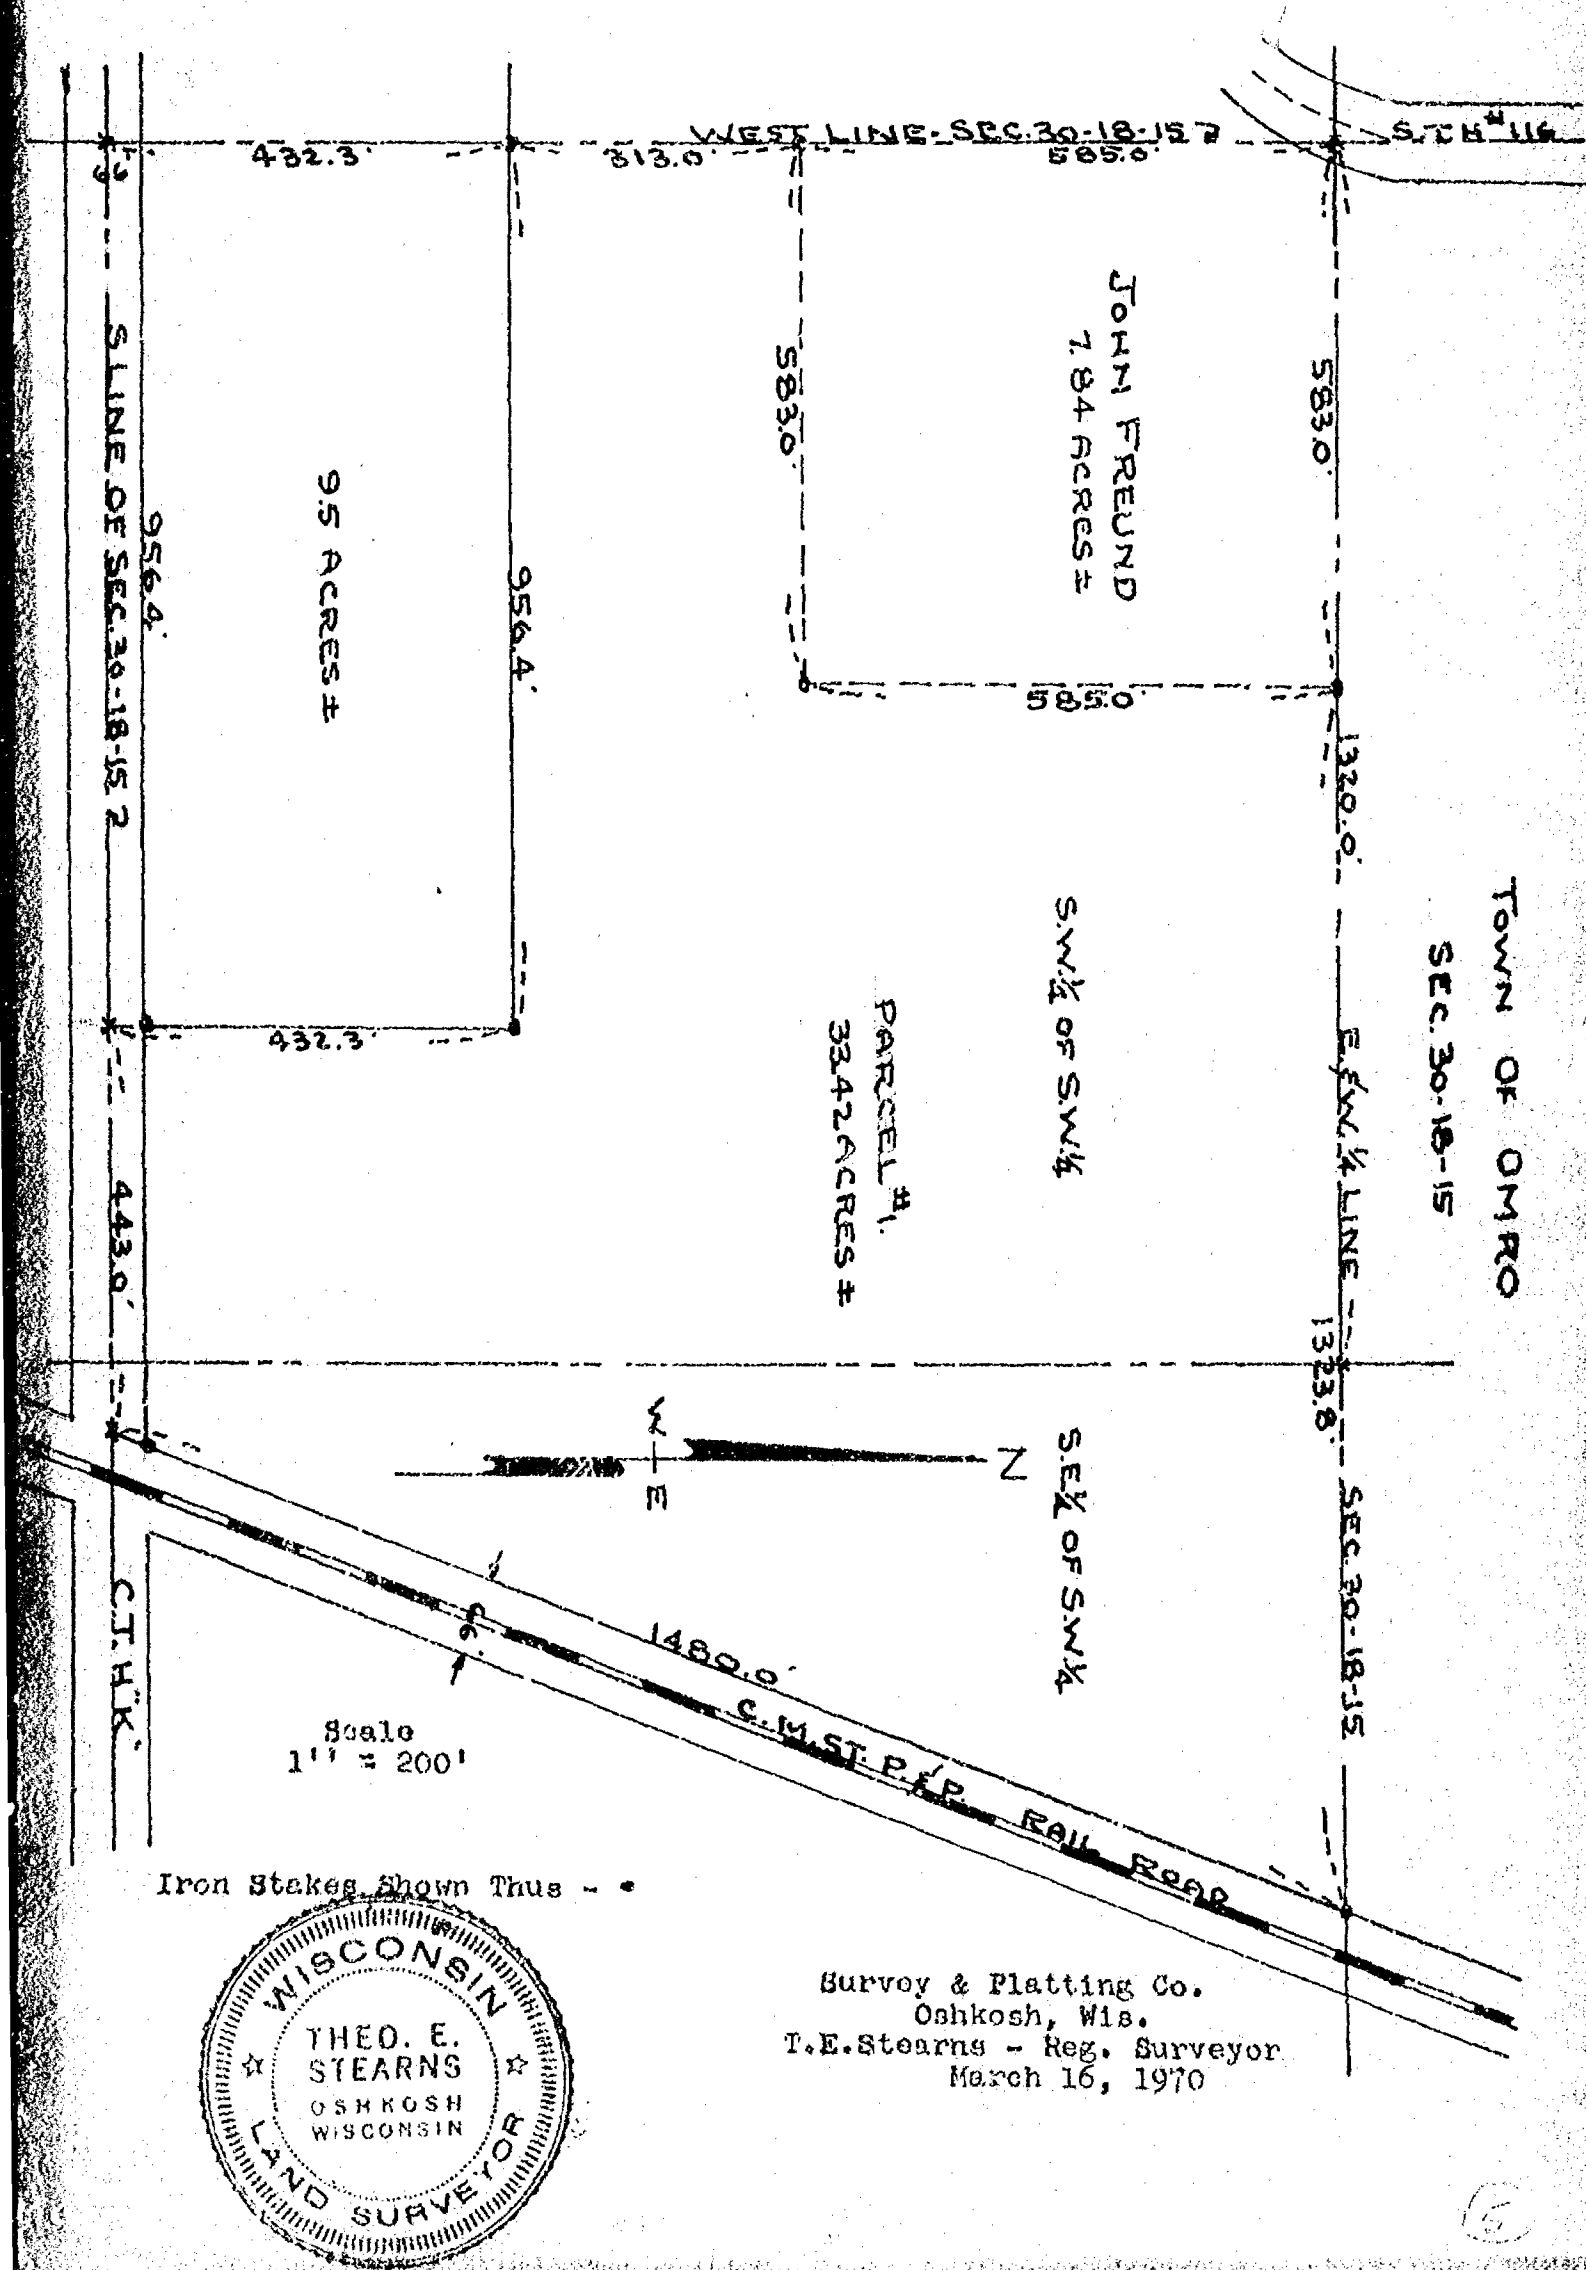

Survey For John Freund;




Description For Parcel # 1
That Part Of The S.W.1/4 Of The N.W.1/4 Of Sec. 30-18-15, Town Of Omro,
Winnebago County, Wis. Described As Follows: The West 660.0 ft. Of The
North 660.0 ft. Of The S.W.1/4 Of The N.W.1/4 Of Sec. 30-18-15. Said
Parcel Contains 10.0 Acres More Or Less Except That Portion Used For
Highway Purposes.

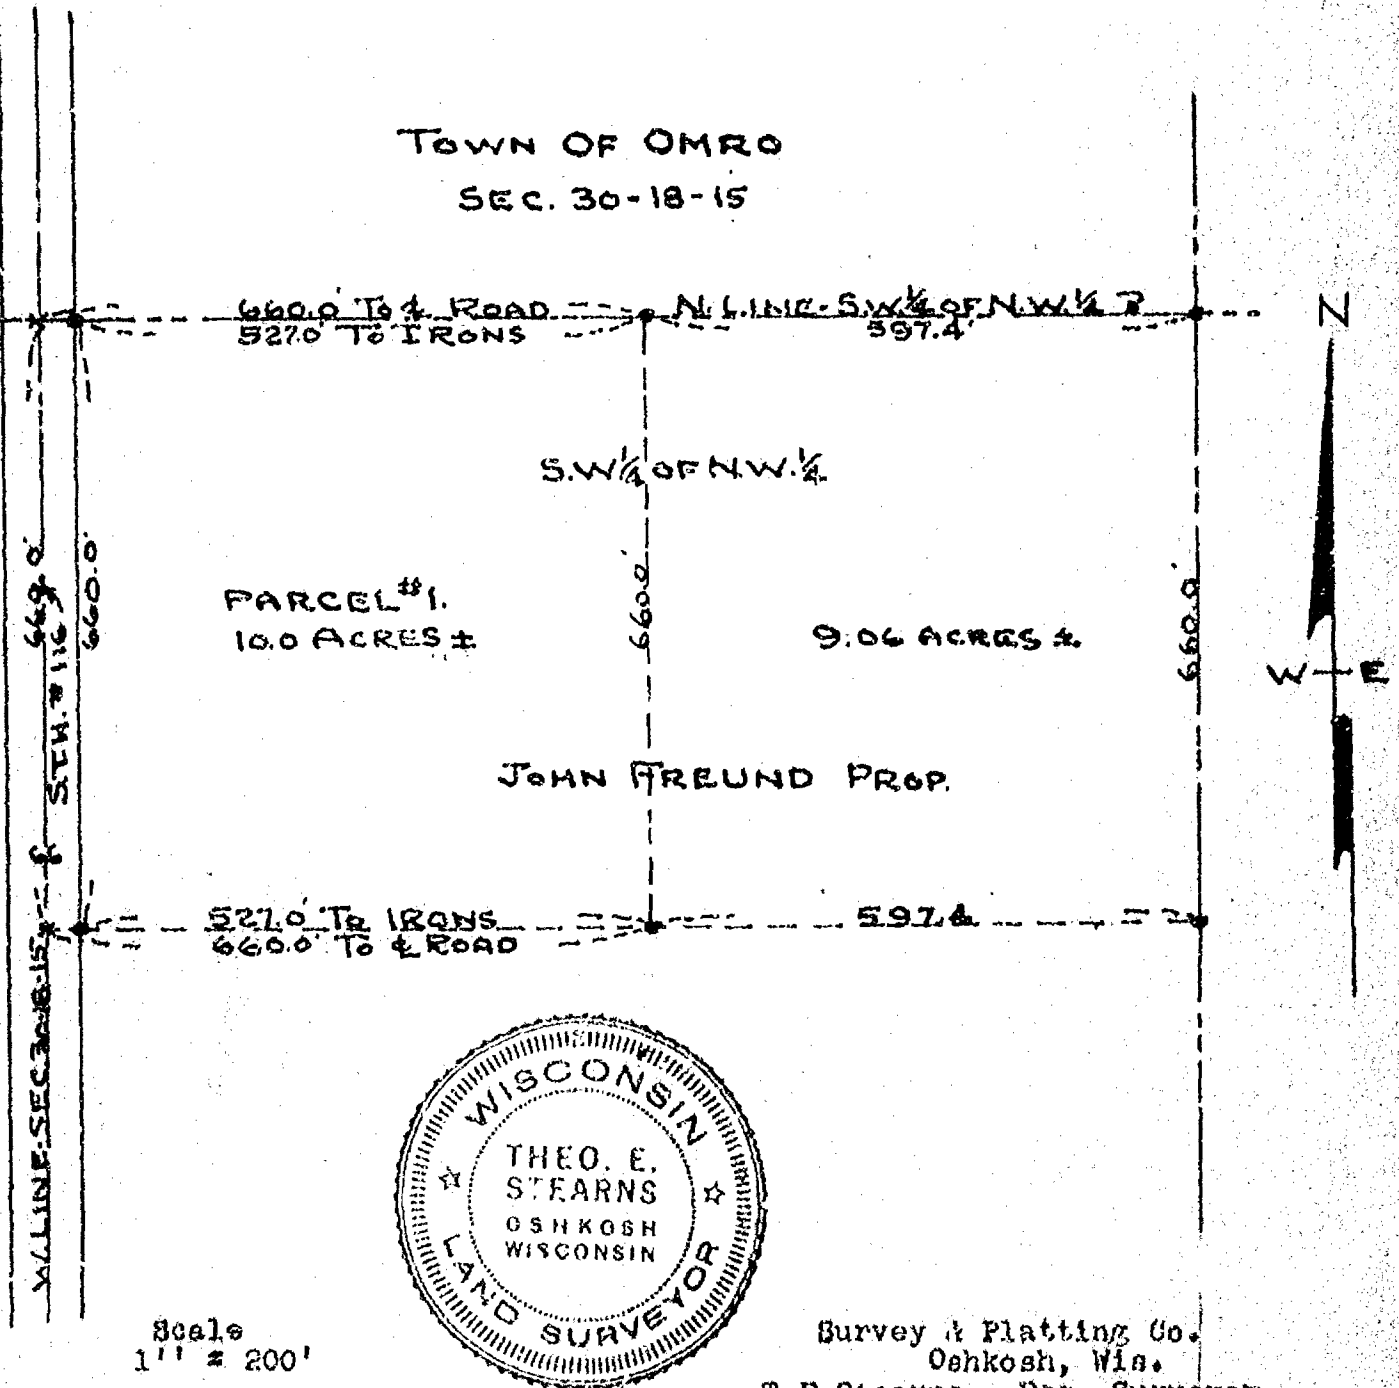

Iron Stakes Shown Thus - •

STATE OF WISCONSIN) SS
WINNEBAGO COUNTY)

CERTIFIED SURVEY MAP NO. 3603
OF
A PART OF THE SW1/4 OF THE SW1/4 OF
SECTION 30, T.18N., R.15E., TOWN OF OMRO,
WINNEBAGO COUNTY, WISCONSIN.

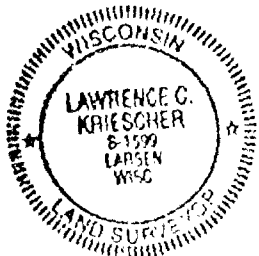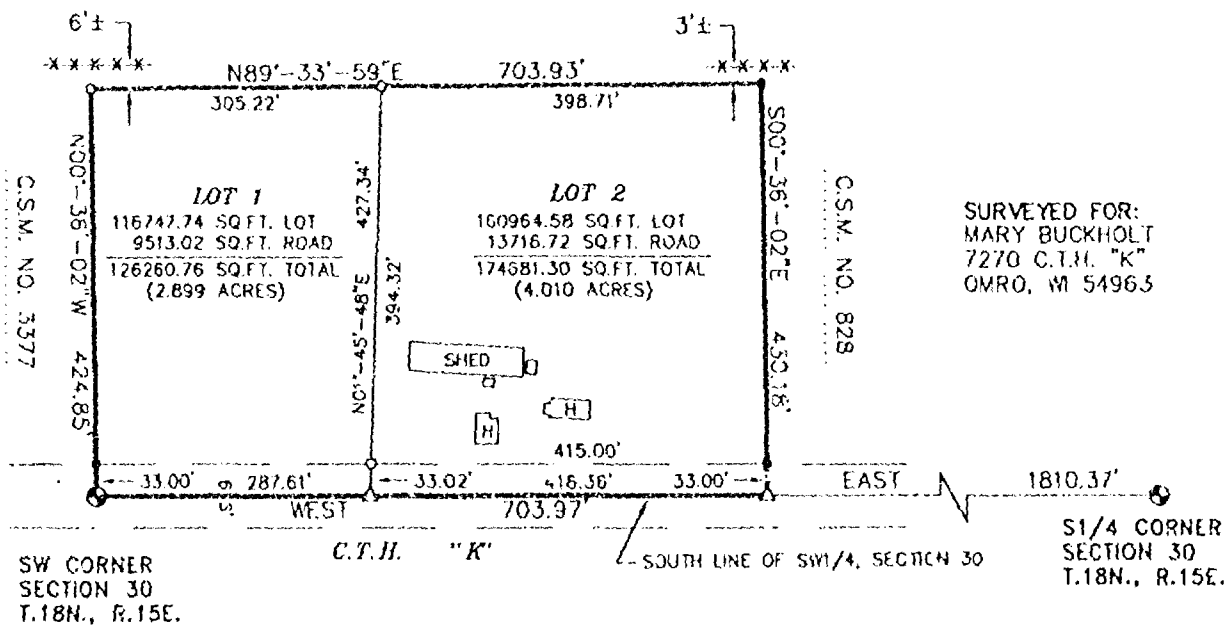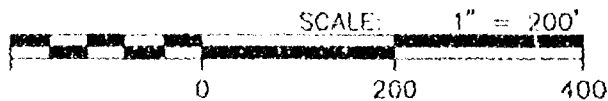

James C. Kriescher
10-3-96

- LEGEND —
- = 1"x24" IRON PIPE SET
WT., 1.68 LBS. PER LINEAL FT.
 - = 1" IRON PIPE FOUND
 - △ = "P.K." MASONRY NAIL FOUND/SET
 - ⊙ = COUNTY MONUMENT FOUND
 - () = RECORDED INFORMATION
 - x-x-x- = EXISTING FENCE

Only if the surveyor's signature or stamp
is in RED is this an original copy. Anything
other than an original copy may contain
unauthorized alterations to the original.
The surveyor accepts no responsibility for
non-original copies of this document.



AERO-METRIC
Aero-Metric, Incorporated
Land Planning & Design Division
414-849-7708 800-472-5313 FAX (849-7709)
539 NORTH MADISON STREET CHILTON, WISCONSIN 53014

PROJECT FILE: 2960828
DWG. FILE: BUCKHOLT
DRAFTED BY: S.S.
DATE: 09-17-96
NOTEBOOK: 107 PAGE: 70-71
L-- 2269

STATE OF WISCONSIN)
WINNEBAGO COUNTY)

SS

CERTIFIED SURVEY MAP NO. 3603

Sheet 3 of 3

A part of the SW¼ of the SW¼ of Section 30, T.18N., R.15E., Town of Omro, Winnebago County, Wisconsin.

STATE OF WISCONSIN)
WINNEBAGO COUNTY)

SS

Personally came before me this 16 day of October, 1996, Robert V. Beulen and Mary M. Beulen, to me known to be the persons who executed the foregoing instrument, and acknowledged the same.

Barbara M. Schmitt
Notary Public, Winnebago Wisconsin
My Commission Expires 12-3-2000

WINNEBAGO COUNTY PLANNING AND ZONING COMMITTEE:

This Certified Survey Map of a part of the SW¼ of the SE¼ of Section 30, T.18N., R.15E., Town of Omro, Winnebago County, Wisconsin, Robert V. Beulen and Mary M. Beulen, owners, is hereby approved.

12-17-96
Date:

Joanne M. Shivers
By: Authorized Representative

COUNTY TREASURER'S CERTIFICATE:

I, being the duly elected, qualified and acting Treasurer of the County of Winnebago, do hereby certify that the records in my office show no unredeemed tax sales and no unpaid taxes or special assessments as of 11/5/96, affecting the lands included in this Certified Survey Map.

11/5/96
Date:

Barton Schmidt
County Treasurer

CERTIFICATE OF TOWN TREASURER:

I, being the duly elected, qualified and acting Town Treasurer of the Town of Omro, do hereby certify that in accordance with the records in my office show no records of unpaid taxes or special assessments as of 11-5-96, affecting the lands included in this Certified Survey Map.


Nov. 5, 1996
Date:

Barbara K. Remer
Town Treasurer:

Dated this 3RD day of OCTOBER, 1996.

Lawrence C. Kriescher
Wisconsin Registered Land Surveyor, S-1599
Lawrence C. Kriescher

957617

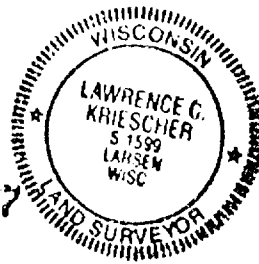

Register's Office

Winnebago County, Wis.

Received for record this 18th

day of Dec A.D., 19 96
3:22 o'clock P.M. and

filed in Vol. 1 of C.S.M

Page 3603

L-2269

fd
14

Susan Whelan
Register of Deeds

STATE OF WISCONSIN)
WINNEBAGO COUNTY)

SS

CERTIFIED SURVEY MAP NO. 3603

Sheet 2 of 3

A part of the SW $\frac{1}{4}$ of the SW $\frac{1}{4}$ of Section 30, T.18N., R.15E., Town of Omro, Winnebago County,
Wisconsin.

SURVEYOR'S CERTIFICATE:

I, Lawrence C. Kriescher, Wisconsin Registered Land Surveyor of Aero-Metric, Inc. certify that I have surveyed, divided and mapped under the direction of Mary Buckholt a part of the Southwest Quarter (SW $\frac{1}{4}$) of the Southwest Quarter (SW $\frac{1}{4}$) of Section Thirty (30), Township Eighteen (18) North, Range Fifteen (15) East, Town of Omro, Winnebago County, Wisconsin containing 300,942.06 square feet or 6.909 acres of land and being described by:


Commencing at the Southwest Corner of said Section 30 and the point of beginning; thence N00°36'02"W 424.85 feet along the West line of the SW $\frac{1}{4}$ of said Section 30; thence N89°33'59"E 703.93 feet to the Northwest Corner Lot "1" of Certified Survey Map No. 828, recorded in Volume 1 on Page 828 as Document No. 557556 in the Winnebago County Register of Deeds Office; thence S00°36'02"E 430.18 feet along the West line of said Certified Survey Map No. 828 to a point on the South line of the SW $\frac{1}{4}$ of said Section 30, thence West 703.97 feet along the South line of the SW $\frac{1}{4}$ of said Section 30 to the point of beginning.

That such is a correct representation of all exterior boundaries of the land surveyed.

That I have fully complied with the provisions of Chapter 236.34 of the Wisconsin Statutes and the Land Subdivision Ordinance of Winnebago County in surveying, dividing and mapping the same.

Dated this 30 day of OCTOBER, 1996.


Wisconsin Registered Land Surveyor
Lawrence C. Kriescher, S-1599

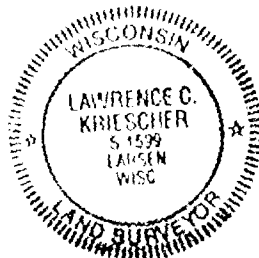


OWNER'S CERTIFICATE:

As owners, we hereby certify that we caused the land described on this Certified Survey Map to be surveyed, divided and mapped as represented on this Certified Survey Map.


Dated this 16 day of October, 1996.

In the presence of:



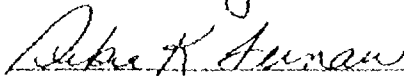


Robert V. Beulen

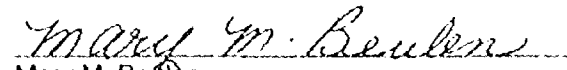
Mary M. Beulen

This Certified Survey Map is all of Tax Parcel No 0160713.

The property owners of record are Robert V. Beulen and Mary M. Beulen.

This Certified Survey Map is contained wholly within the property described in the following:
Volume 1122, Page 399.


NOTARY CERTIFICATE
SHEET 3 OF 3

L-2269


CERTIFIED SURVEY MAP NO. 5392 VOLUME 1 PAGE 5392

A SURVEY OF THE N.E. 1/4 OF THE N.E. 1/4 OF SECTION 30, T. 18 N., R. 15 E., IN THE TOWN OF CAMRO, MARSHWISAGO COUNTY, WISCONSIN

UNDER EATERS 3 VEST EASY TRUST
1117 COUNTY RD 1
CHAS. VI. 24963

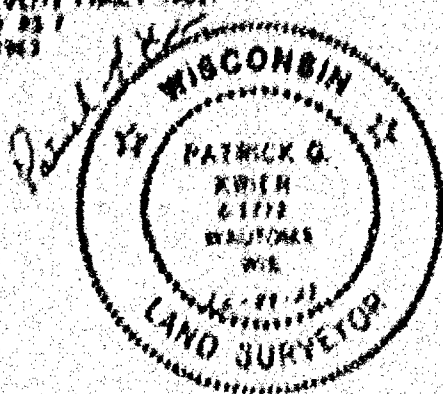

1. Access to Lot 3 restricted to road street only
2. Any change in use on lot 2 requires a permit from County Highway Dept.

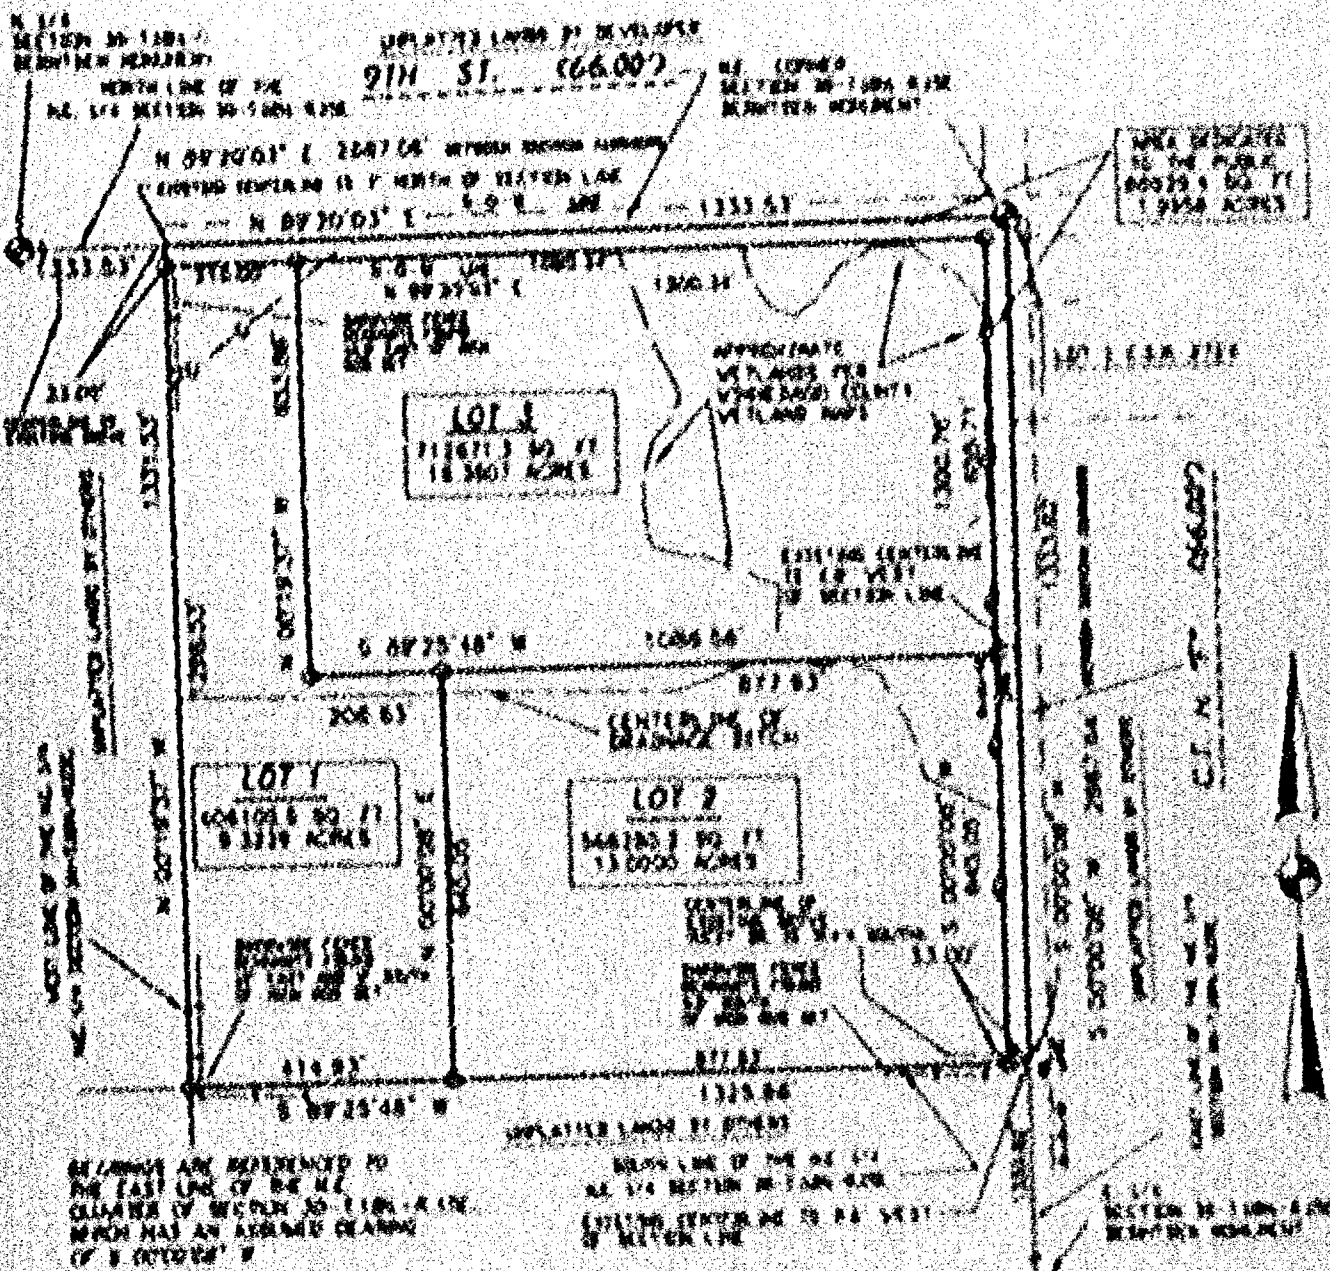

BEARINGS ARE REFERENCED TO THE EAST LINE OF THE N.E. 1/4 SECTION 30, T. 18 N., R. 15 E., WHICH HAS AN ADJACENT CORNER OF 1 OCTOBER 19

LEGEND

- 3/4 INCH DIAMETER RED IRON PIPES LONG SET VERTICALLY NOT LESS THAN 100 LBS PER LINEAL FOOT
- 3/4 INCH DIAMETER IRON UNLESS NOTED OTHERWISE
- ⊙ CEMENT MONUMENT (UNLESS NOTED OTHERWISE)
- () MONUMENT SET BY OTHER PARTY WHEN INTENTED FROM RECORD
- S — REMAINS UNDEVELOPED AND LINE FOR UTILITY PIPE

GRAPHIC SCALE 1" = 200 FT.



TAX PARCEL NUMBER 24963/1 DOCUMENT NO. 254945

DEED INSTRUMENT HAS BEEN FILED BY KRIER LAND SURVEYING INC. PATRICK G. KRIER

113 63225A

DECEMBER 1, 2003 SHEET 1 OF 1

KRIER

LAND SURVEYING INC.

PATRICK G. KRIER, S.L.S. 1991


1117 COUNTY RD 1, CHAS. VI. 24963

(800) 777-1020


CERTIFIED SURVEY MAP NO. 5392 VOLUME 1 PAGE 5392

A SURVEY OF THE N.E. 1/4 OF THE N.E. 1/4, OF SECTION 30, T. 18 N., R. 15 E., IN THE TOWN OF OMRO, WINNEBAGO COUNTY, WISCONSIN.

OWNER: RAYMOND J. WEITZ FAMILY TRUST
3417 COUNTY RD F
OMRO, WI 54963

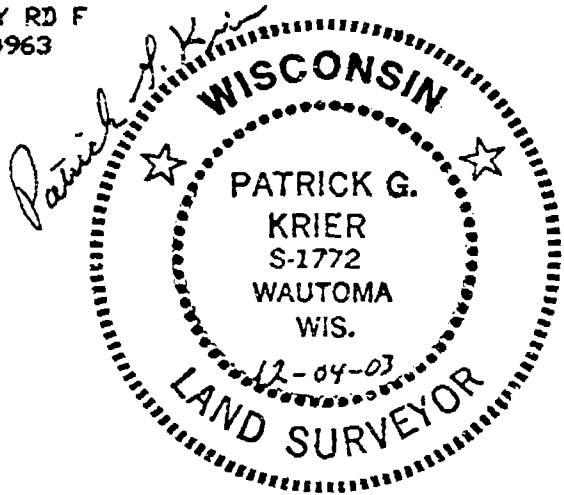

1. Access to lot 3 restricted to 9th street only.
2. Any change in use on lot 2 requires a permit from County Highway Dept.

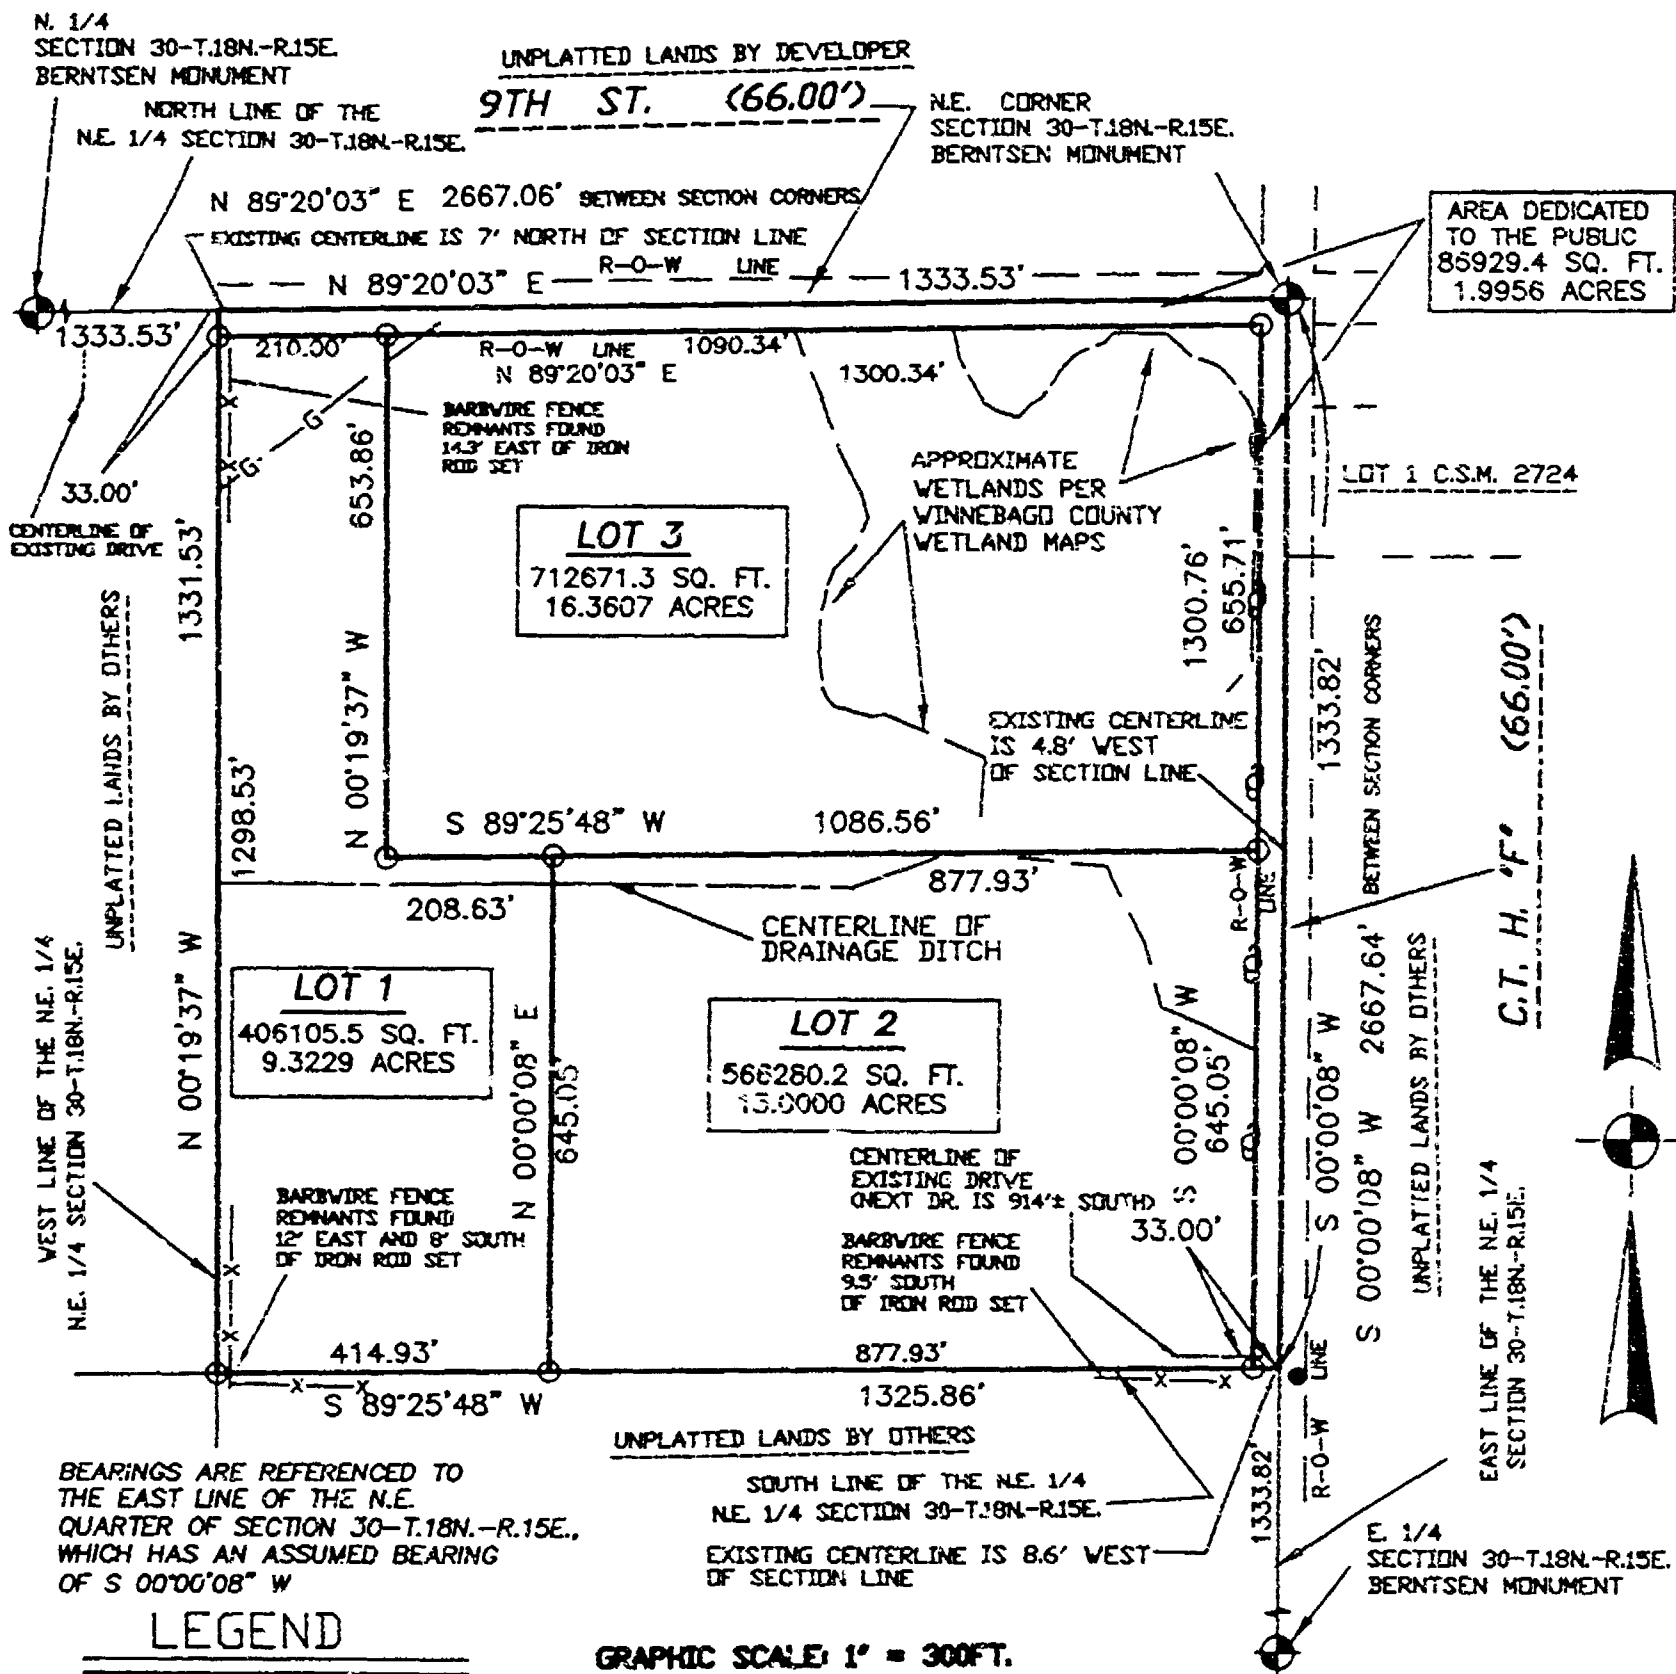

BEARINGS ARE REFERENCED TO
THE EAST LINE OF THE N.E.
QUARTER OF SECTION 30-T.18N.-R.15E.,
WHICH HAS AN ASSUMED BEARING
OF S 00°00'08" W

LEGEND

○ 3/4 INCH IRON ROD 18 INCHES LONG SET WEIGHING NOT LESS THAN 113 LBS PER LINEAL FOOT

● 3/4 INCH IRON PIPE FOUND
UNLESS NOTED OTHERWISE

 COUNTY MONUMENT
(BERNTSEN MONUMENT)

() DENOTES RECORDED DIMENSION WHERE
DIFFERENT FROM MEASURED.

- G—DENOTES UNDERGROUND GAS LINE
 (C) UTILITY POLE

GRAPHIC SCALE: 1" = 300FT.

TAX PARCEL
NUMBER 0160697
DOCUMENT NO. 554945

THIS INSTRUMENT WAS DRAFTED
BY KRIER LAND SURVEYING INC.
PATRICK G. KRIER

NO. 03220A

DECEMBER 4, 2003 SHEET 1 OF 4

KRIER

LAND SURVEYING INC.

PATRICK G. KRIER, R.L.S. 1772

N1878 SILVER OAK LANE • WAUTOMA WI • 54982
(920) 787-3500

NO. 02220A

CERTIFIED SURVEY MAP NO. 539A

SECT. OF

BEING THE N.E. 1/4 OF THE N.E. 1/4 OF SECTION 30, T. 14 N.,
R. 15 E., IN THE TOWN OF CAMO, WINNEBAGO COUNTY, WISCONSIN.

SURVEYOR'S CERTIFICATE
(STATE OF WISCONSIN)

188

(MAUSHARA COUNTY)

I, PATRICK G. KRIER, Wisconsin Registered Land Surveyor do hereby
certify:

THAT I have surveyed, divided and mapped the N.E. 1/4 of the N.E.
1/4 of Section 30, T. 14 N., R. 15 E., in the Town of Camo, Winnebago
County, Wisconsin, which is bounded and described as follows:

BEGINNING AT THE N.E. CORNER OF SAID SECTION 30; THENCE SOUTH
00°00'00" WEST ALONG THE EAST LINE OF THE N.E. 1/4 A DISTANCE OF
1333.82 FT.; THENCE SOUTH 89°25'18" WEST ALONG THE SOUTH LINE OF
THE N.E. 1/4 OF THE N.E. 1/4 A DISTANCE OF 1325.86 FT.; THENCE
NORTH 00°19'37" WEST ALONG THE WEST LINE OF THE N.E. 1/4 OF THE
N.E. 1/4 A DISTANCE OF 1331.53 FT.; THENCE NORTH 89°25'01" EAST
ALONG THE NORTH LINE OF THE N.E. 1/4 OF THE N.E. 1/4 A DISTANCE OF
1333.53 FT. TO THE POINT OF BEGINNING. SAID PARCEL IS SUBJECT TO
PUBLIC ROAD RIGHT-OF-WAY AND ANY RESTRICTIONS OR EASEMENTS OF
RECORD.

THAT this Certified Survey Map is contained wholly within the
property described in the following recorded instrument, Document
Number 554945.

THAT I have made this survey by the direction of Ronald R. Maltz
and Dolores E. Maltz, Trustees for Raymond J. Maltz Family Trust,
owner of said land.


THAT such map is a correct representation of all the exterior
boundaries of the land surveyed and the land division thereof
made.

THAT I have fully complied with the provisions of Chapter 236 of
the Wisconsin Statutes and the Land Subdivision Ordinance of
Winnebago County.

December 26, 1993
Date

Patrick G. Krier
Patrick G. Krier, Registered
Wisconsin Land Surveyor 5-1772

SHEET 2 OF 4

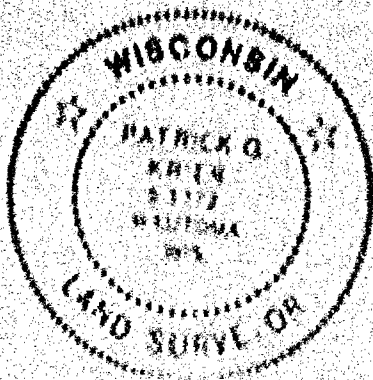

NO. 03220A

CERTIFIED SURVEY MAP NO. 5392

SHEET 3 OF 4

BEING THE N.E. 1/4 OF THE N.E. 1/4 OF SECTION 30, T. 18 N.,
R. 15 E., IN THE TOWN OF CARO, WINNEBAGO COUNTY, WISCONSIN.

OWNER'S CERTIFICATE

AS TRUSTEES, for the Raymond J. Welts Family Trust I hereby
certify that I (We) caused the land described on this map to be
surveyed, divided and mapped as represented on this map in
accordance with the Winnebago County Subdivision Ordinance.

WITNESS the hand and seal of said owner this 28th day
of November, 2003.

Ronald R. Welts
Ronald R. Welts

Dolores R. Welts
Dolores R. Welts

STATE OF WISCONSIN)
WINNEBAGO COUNTY)

PERSONALLY came before me this 28th day of November, 2003 the
aforementioned Ronald R. Welts and Dolores R. Welts Trustees for
the Raymond J. Welts Family Trust, to me known to be the person
(s) who executed the foregoing instrument and acknowledged the
same.

Kelli A. Helica
Notary Public, Winnebago
County, State of Wisconsin

My Commission Expires 03-12-06

COUNTY TREASURER'S CERTIFICATE

Dennis M. Hellman being the duly elected, qualified and
acting Treasurer for Winnebago County, do hereby certify that in
accordance with the records in my office, there are no unpaid
taxes or unpaid special assessments as of 12-1-03 on any
land included in this Certified Survey Map.

Date 12-1-03

Treasurer Dennis M. Hellman
Deputy


TOWN TREASURER'S CERTIFICATE

Vola Schmick being the duly elected, qualified and
acting Treasurer for the Town of Caro, do hereby certify that in
accordance with the records in my office, there are no unpaid
taxes or unpaid special assessments as of 12/1/03 on any
land included in this Certified Survey Map.

Date 12/1/03

Treasurer Vola Schmick

SHEET 3 OF 4

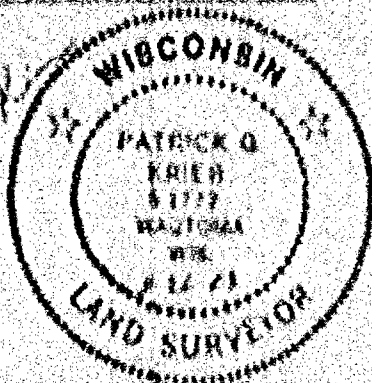

022204

CERTIFIED SURVEY MAP NO. 5392

REPORT OF

LYING THE N.E. 1/4 OF THE N.E. 1/4 OF SECTION 15, T. 15 N.,
R. 15 E., IN THE TOWN OF CAMO, WINNEBAGO COUNTY, WISCONSIN.

WINNEBAGO COUNTY AND PLANNING COMMISSION AND CENO TOWN BOARD
CERTIFICATE OF APPROVAL AND TOWN OF CENO ACCEPTANCE OF ROAD
RIGHT OF WAY DEDICATION.

This Certified Survey Map, of the N.E. 1/4 of the N.E. 1/4 of Section 30, T18N, R15E, in the Town of Cairo, Winnebago County, Wisconsin, is hereby approved.

12-10-08
Date


James M. Hurst
County Planning Commission
Representative

12.6.03

Representative
Raymond Jones
Town Board Representative

THIS DOCUMENT WAS DRAFTED BY
PATRICK G. KRIER

PAGE 4 OF 4

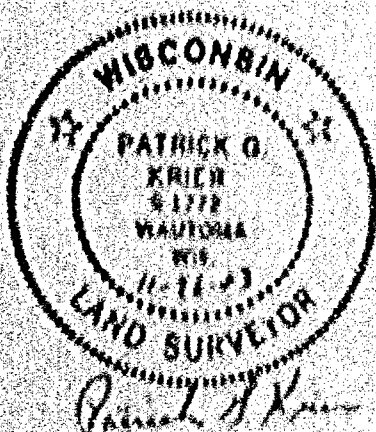

NO. 03220A

CERTIFIED SURVEY MAP NO. 5392

SHEET OF

BEING THE N.E. 1/4 OF THE N.E. 1/4 OF SECTION 30, T. 18 N.,
R. 15 E., IN THE TOWN OF OMRO, WINNEBAGO COUNTY, WISCONSIN.

WINNEBAGO COUNTY AND PLANNING COMMISSION AND OMRO TOWN BOARD
CERTIFICATES OF APPROVAL AND TOWN OF OMRO ACCEPTANCE OF ROAD
RIGHT OF WAY DEDICATION.

This Certified Survey Map of the N.E. 1/4 of the N.E. 1/4 of
Section 30, T18N, R15E, in the Town of Omro, Winnebago County,
Wisconsin, is hereby approved.

12-10-03
Date

Joanne M. Seibert
County Planning Commission
Representative

12-8-03
Date

Paula Gray
Town Board Representative

THIS DOCUMENT WAS DRAFTED BY
PATRICK G. KRIER

SHEET 4 OF 4



1290961
REGISTER'S OFFICE
WINNEBAGO COUNTY, WI
RECORDED ON
12/10/2003 01:31PM
VOL. 1 P. 5392
SUSAN WINNINGHOFF
REGISTER OF DEEDS
RECORDING FEE 17.00
TRANSFER FEE
OF PAGES 4

MAY 17, 2000

TO: Cartographer/Zoning Secretary

FM: Zoning Administrator

RE: Navigability Determination Map Updates

Diane/Janet:

Please update the GIS for the following DNR navigability determinations:

1. NW 1/4, NE 1/4 & NE 1/4 NW 1/4, S 30, T 18 N, R 15 E, TOWN OF OMRO (EAGEN)

Diane: After updating, determine the affected parcels where navigable and attach a list of parcel numbers affected and within 1000' or 300' so that file 13 can be updated. **Tag stream section with DNR Determin & Date. Modify shoreland zoning appropriately.**

Janet: Update File 13, file in parcel file(s) and microfiche in Surveyors Records according to Section, Town, Range.

GIS Updated


5-19-00

by


D. Culver

File 13 Updated

by

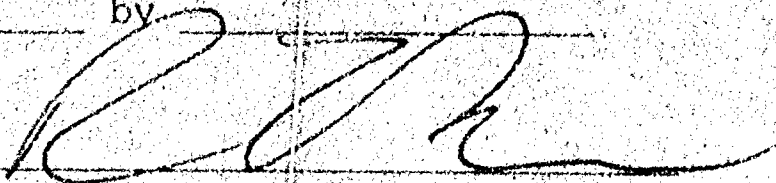

Verified by Zoning administrator

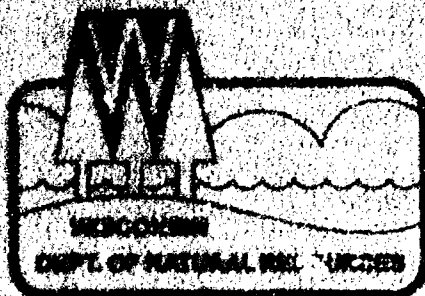

State of Wisconsin \ DEPARTMENT OF NATURAL RESOURCES

Tommy G. Thompson, Governor
George E. Meyer, Secretary
Ronald W. Kazmierczak, Regional Director

Oshkosh Service Center
625 East County Road Y
Suite 700
Oshkosh, Wisconsin 54901-0751
Telephone 920-424-3050
FAX 920-424-4404

March 13, 2000

John Eagen
7075 W. 9th Street
Ouro, WI 54963

RECEIVED

MAY 17 2000

**WINNEBAGO COUNTY
PLANNING DEPT.**

Subject: Navigability Determination

Dear Mr. Eagan:

This letter follows up your request for a navigability determination for your property located in Section 30, Township 18 North, Range 15 East, Winnebago County.

A field investigation was completed in January 2000. A small grassed waterway flows west - northwest through your property. The area of the waterway on your property does not have a defined bed and bank and is not capable of floating a small watercraft.

Based upon the site inspection, this waterway on your property does not meet the state definition of "navigable waterway". If you have any questions about this determination, please contact me directly. I apologize for the delay in this response.

Sincerely,


Kelly J. Rogers
Water Management Specialist
(920) 424-7885

cc: Robert Braun, Winnebago County
Jeff Christensen, Radtke Contractors, 6408 State Road 110, Winneconne, WI 54986


ROBERT E. BRAUN
Zoning Administrator

KATHRYN M. LARSON
Code Enforcement Officer

CARY A. ROWE
Code Enforcement Officer

RICK HOEFT
Drainage Inspector

BRIAN P. O'ROURKE
Assistant Code Enforcement Officer

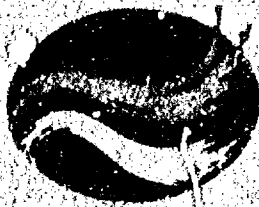

Winnebago County

Zoning Department

The Wave of the Future

448 ALGOMA BLVD., P.O. BOX 2808
OSHKOSH, WISCONSIN 54903-2808

OSHKOSH (920) 236-4844
FOX CITIES (920) 727-2880
FAX (920) 303-3035

RECEIVED

MAY 17 2000

**WINNEBAGO COUNTY
PLANNING DEPT.**

March 15, 2000

Kristy Rogers
Dept. Natural Resources
625 E. County Rd. Y Suite 700
Oshkosh WI 54901

RE: Eagen Navigability Determination
Section 30, T 18 N, R 15 E


Dear Kristy:

I am unable to locate the area where the determination was done due to the amount of property owned by Eagen. I am requesting a more specific legal of the area, preferably with $\frac{1}{4}$ $\frac{1}{4}$ listed so that we may annotate our GIS system properly. A copy of the appropriate section of a USGS map with the determination area highlighted would be preferable.

Your prompt attention to this matter will be greatly appreciated.

Respectfully,


Robert E. Braun
Zoning Administrator

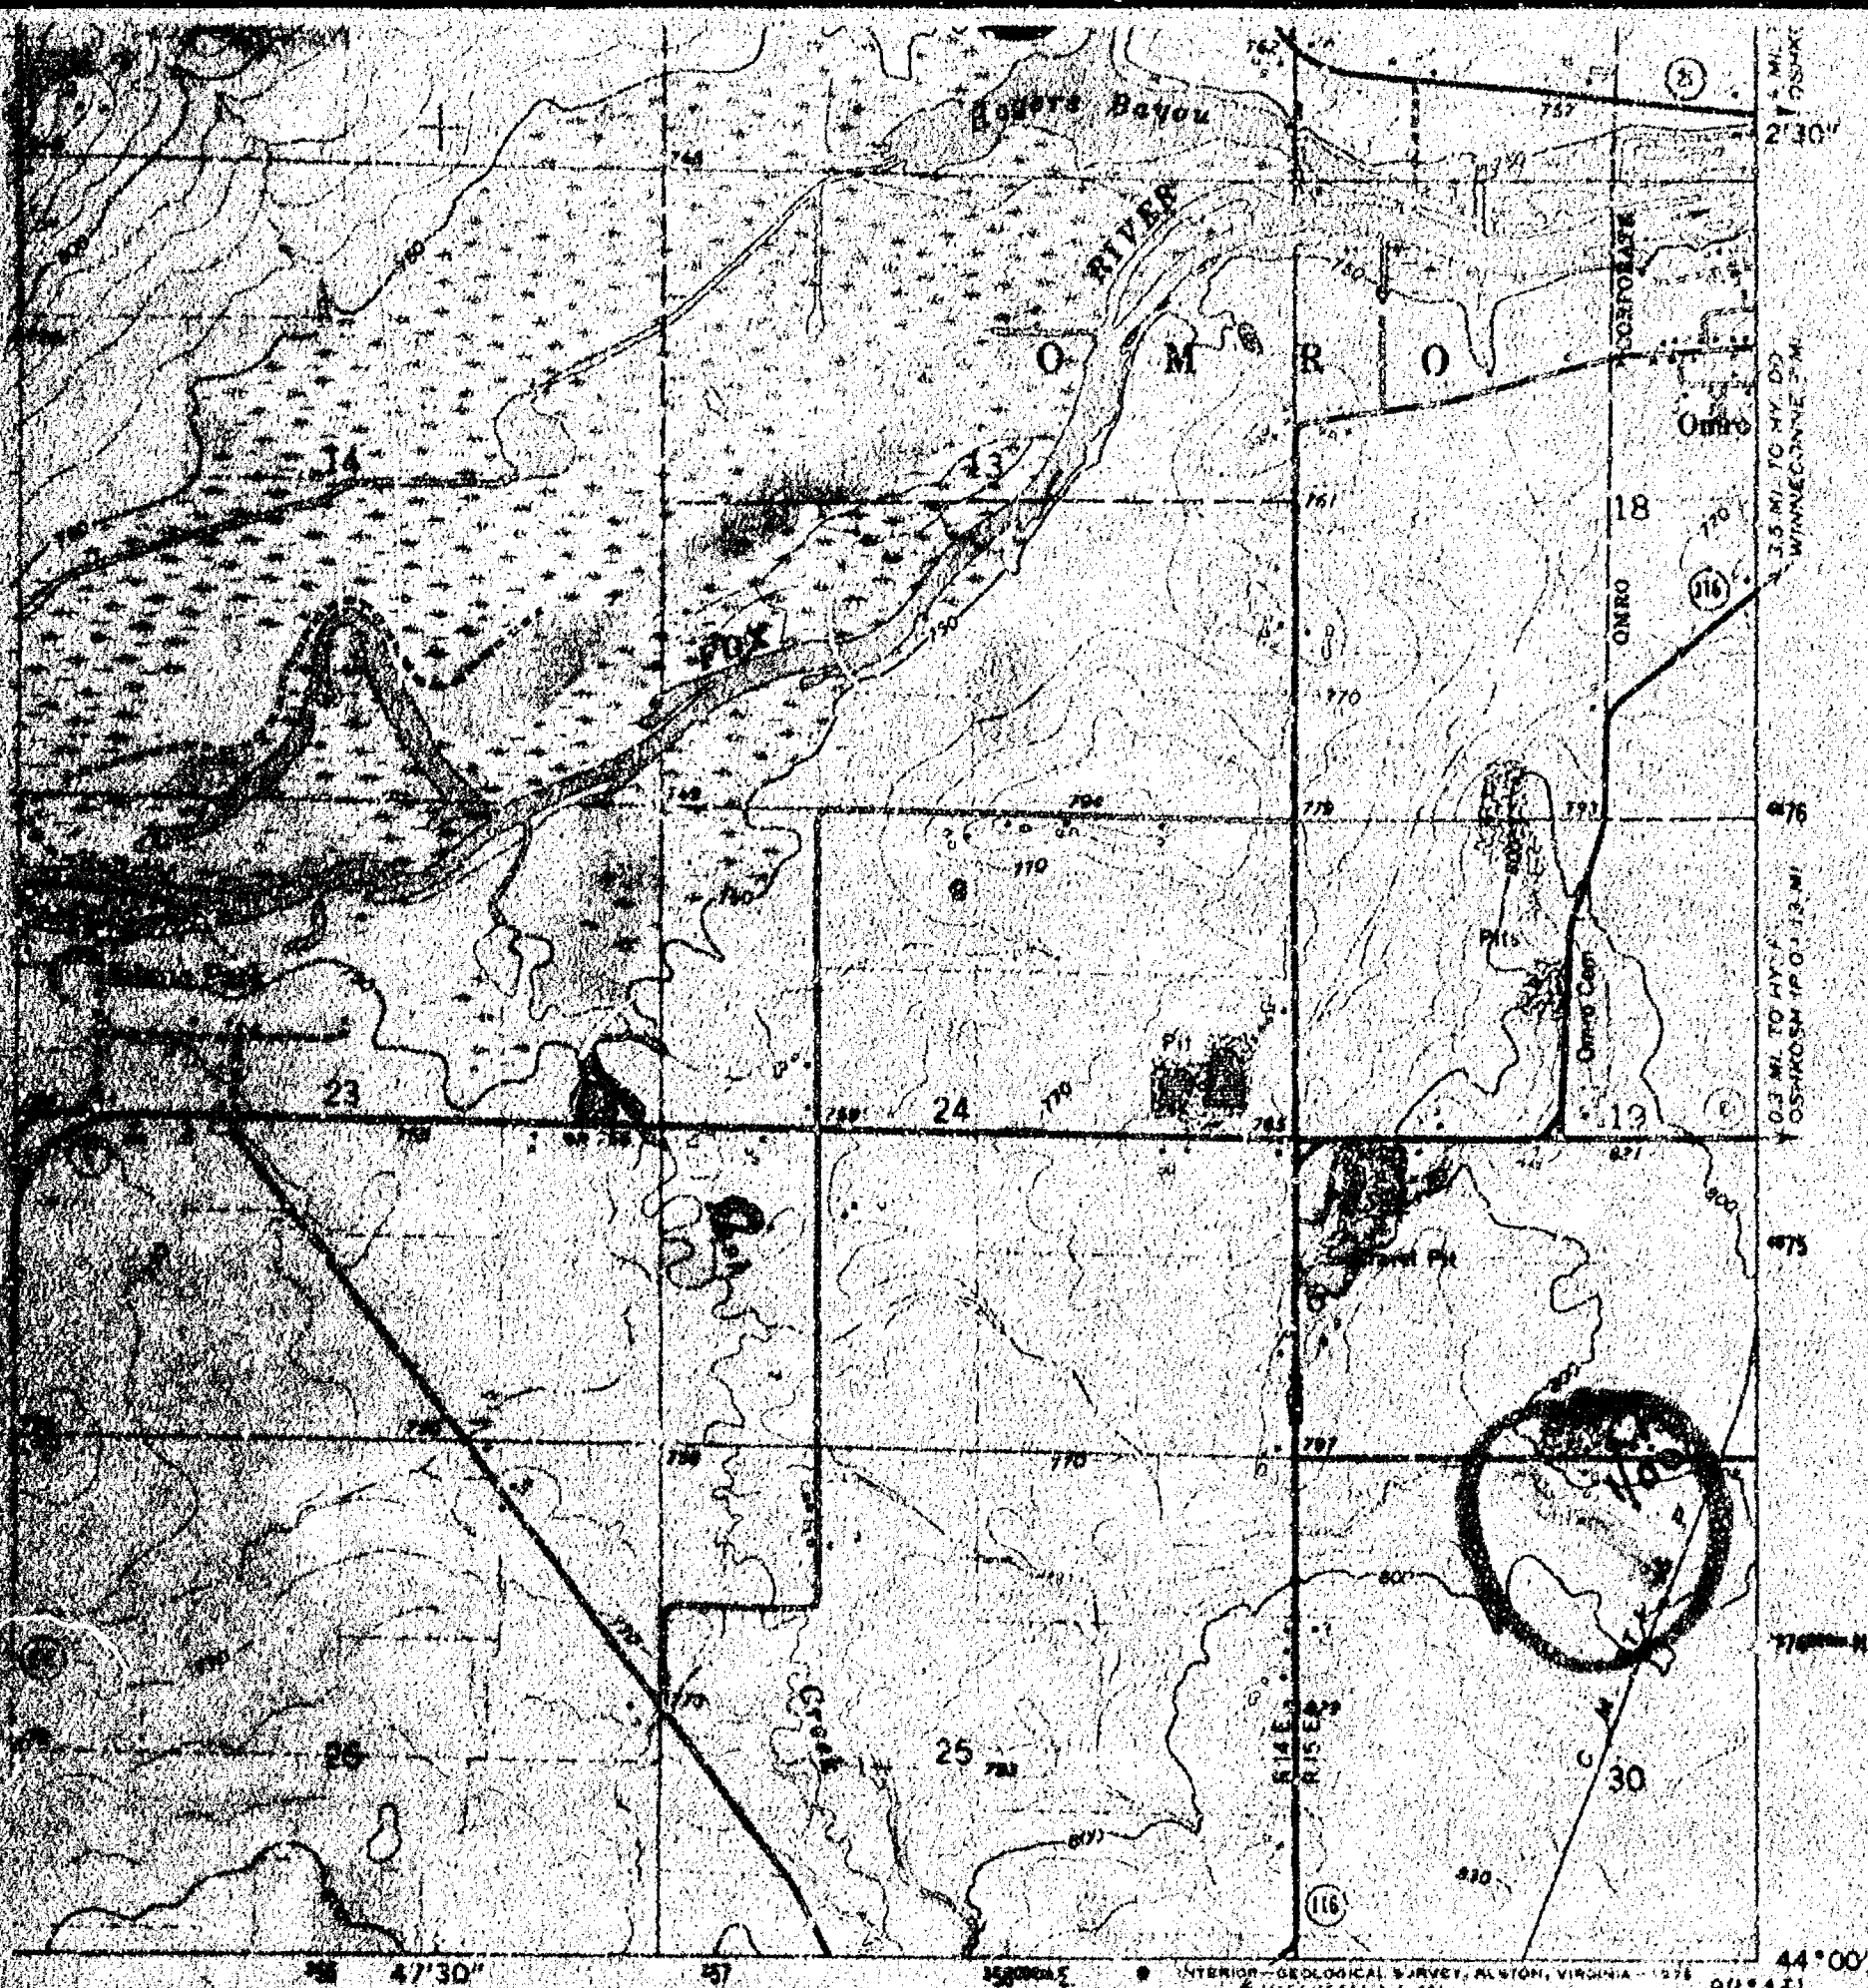

1 MILE
0 500 1000 FEET
1 KILOMETRE

URS
1929

Y STANDARDS
GINIA 22092
EY, MADISON, WISCONSIN, 53706
AVAILABLE ON REQUEST

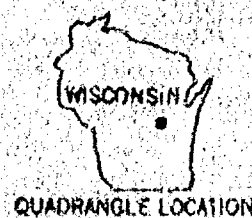

QUADRANGLE LOCATION

ROAD CLASSIFICATION

Heavy-duty ——— Light-duty ———
Medium-duty ——— Unimproved dirt ———
State Route (116)

EUREKA, WIS.

SE/4 POY SIPPI 18' QUADRANGLE
N4400—W8845/7.5

1961
PHOTOREVISED 1975
AMS 3272 III SE—SERIES V861