


SEC. 32 T78N R15E

32-18-15


SURVEY
FOR
EMILIE A. HILDEBRAND
OF

A line agreed on between Emilie A. Hildebrand and James R. Davis which is a tree line and partial fence line at the approximate North line of the SW $\frac{1}{4}$ of the NE $\frac{1}{4}$ of Section 32, T.18N., R.15E., Town of Omro, Winnebago County, Wisconsin, described as follows; viz: Commencing at the North $\frac{1}{4}$ corner of said Section 32, thence S. 00°-47'-12" E. 1325.05 feet along the centerline of Bradley Road to the true point of beginning, running thence S. 89°-47'-46" E. to a point on the East line of the West $\frac{1}{2}$ of the NE $\frac{1}{4}$ of said Section 32 and the termination of said line agreed upon.

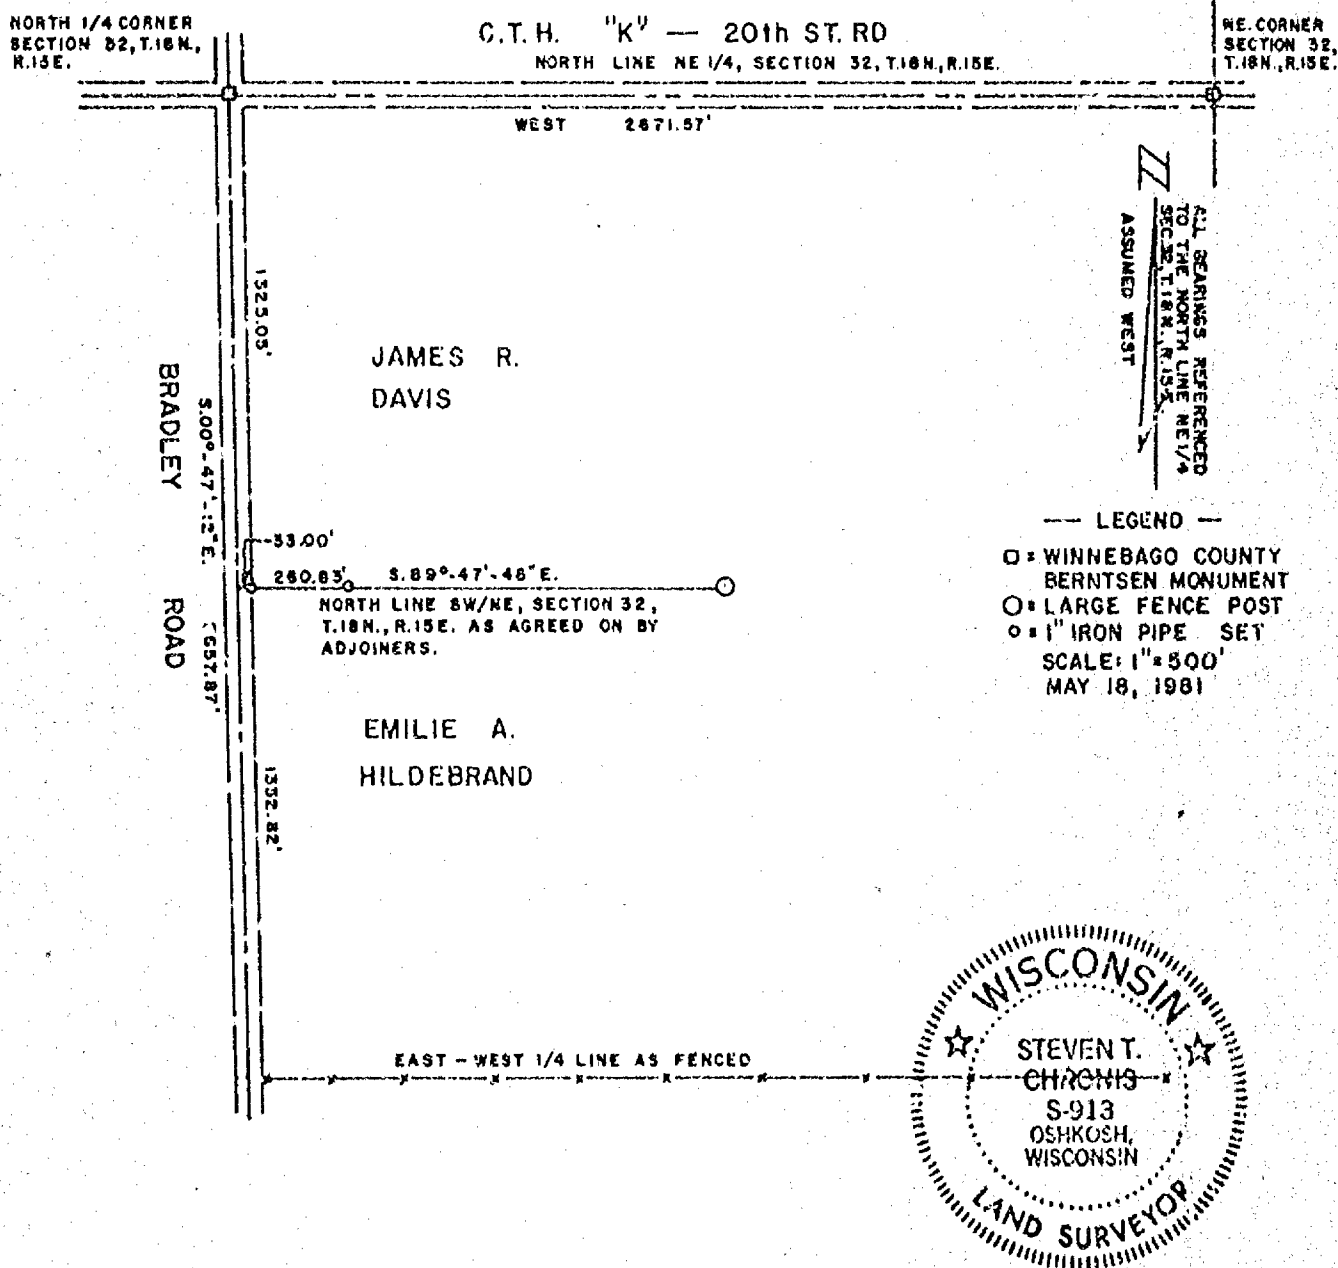

AERO-METRIC ENGINEERING, INC.
PHOTOGRAMMETRIC ENGINEERS
LAND SURVEYORS
OSHKOSH, WISCONSIN

Steven T. Chronis
WIS. REGISTERED LAND SURVEYOR S-913
NOTEBOOK 33 PAGE 57

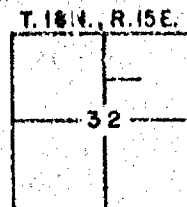

L-1019

634309

Register's Office
Winnebago County, Wis.
Received for record this 19th
day of July A.D., 1985
at 3:04 o'clock P. M. and
recorded in Vol. 1 of CSM
on page 1422
Ernestine Adams
Register of Deeds

Mat D. Surry

Chg.
8


CERTIFIED SURVEY MAP NO. 1422

BEING A PART OF THE EAST 1/2 OF THE N.E. 1/4 OF SECTION 32, T18N, R15E, IN THE TOWN OF OMRO, WINNEBAGO COUNTY, WISCONSIN.

-  DENOTES BERNTSEN MONUMENT FOUND.
 DENOTES P.K. NAIL SET IN PAVEMENT.
 DENOTES 1 INCH DIAMETER IRON PIPE, 24" LONG, WEIGHING NOT LESS THAN 1.13 LBS PER LINEAL FOOT SET.

ALL DIMENSIONS SHOWN ARE MEASURED TO THE NEAREST HUNDREDTH OF A FOOT.

BEARINGS ARE REFERENCED TO THE NORTH LINE OF THE N.E. 1/4 OF SECTION 32 WHICH IS ASSUMED TO BEAR NORTH 89-15-29 EAST.

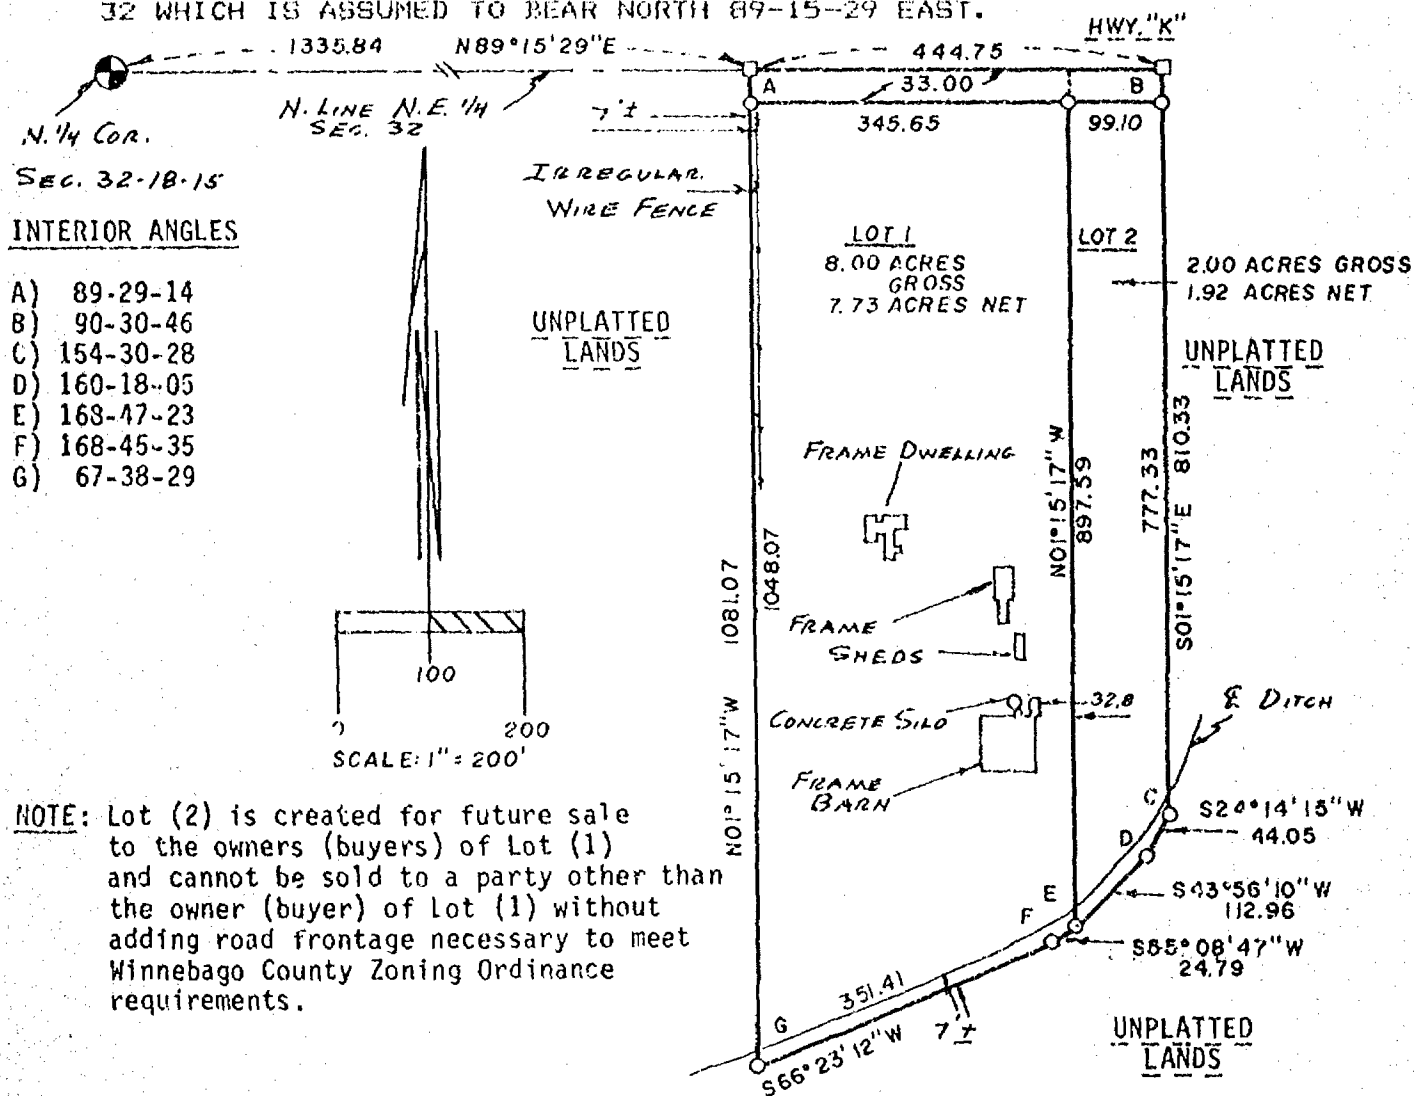

NOTE: Lot (2) is created for future sale to the owners (buyers) of Lot (1) and cannot be sold to a party other than the owner (buyer) of Lot (1) without adding road frontage necessary to meet Winnebago County Zoning Ordinance requirements.



reinhard h.w. roehlig

417 NORTH SAWYER STREET
P.O. BOX 2963
OSHKOSH, WISCONSIN 54903
(414) 426-2800



CERTIFIED SURVEY MAP NO. 1422

BEING A PART OF THE EAST 1/2 OF THE N.E. 1/4 OF SECTION 32, T18N, R15E, IN THE TOWN OF OMRO, WINNEBAGO COUNTY, WISCONSIN.

SURVEYOR'S CERTIFICATE
STATE OF WISCONSIN)

:88

WINNEBAGO COUNTY)

I, REINHARD ROEHLIG, Wisconsin land surveyor do hereby certify:

THAT I have surveyed and mapped a part of the N.E. 1/4 of Section 32, T18N, R15E, in the Town of Omro, Winnebago County, Wisconsin, which is bounded and described as follows:

Commencing at the North 1/4 Corner of Section 32, thence North 89-15-29 East along the North line of the N.E. 1/4 of said Section 1335.84 ft. to the point of beginning of the land to be described, thence continuing North 89-15-29 East 444.75 ft. to a point, thence South 01-15-17 East 810.33 ft. to a point, thence South 24-14-15 West 44.05 ft. to a point, thence South 43-56-10 West 112.96 ft. to a point, thence South 55-08-47 West 24.79 ft. to a point, thence South 66-23-12 West 351.41 ft. to a point, thence North 01-15-17 West 1081.07 ft. to the point of beginning.

THAT I have made this survey, land division and map by the direction of Fred Busse and Sons, Inc., Town of Omro, Winnebago County, Wisconsin, owners of said land.

THAT such map is a correct representation of all the exterior boundaries of the land surveyed and the land division thereof made.

THAT I have fully complied with the provisions of Chapter 236 of the Wisconsin Statutes and the Land Subdivision Ordinance of Winnebago county.

6-17-85
Date

Reinhard Roehlig (SEAL)
Reinhard Roehlig Registered
Land Surveyor S-1368



CERTIFIED SURVEY MAP NO. 1422

BEING A PART OF THE EAST 1/2 OF THE N.E. 1/4 OF SECTION 32, T18N, R15E, IN THE TOWN OF OMRO, WINNEBAGO COUNTY, WISCONSIN.

OWNER'S CERTIFICATE

AS REPRESENTATIVES of Fred Busse and Sons, Inc., we hereby certify that we caused the land described on this map to be surveyed, divided and mapped as represented on this map in accordance with the Winnebago County Subdivision Ordinance.

WITNESS the hands and seals of the representatives of said Corporation this 24th day of June, 1985.

In The Presence Of:

Robert J. Freund

Earl Busse
.....
EARL BUSSE (President)

John H. Freund

Arthur Busse
.....
ARTHUR BUSSE (Secretary)

STATE OF WISCONSIN)

1985

WINNEBAGO COUNTY)

PERSONALLY came before me this 24th day of June, 1985 the above named Earl Busse and Arthur Busse to me known to be the persons who executed the foregoing instrument and acknowledged the same.

John H. Freund
.....
Notary Public, Winnebago
County, State of Wisconsin

My Commission Expires 10/23/88


WINNEBAGO COUNTY PLANNING COMMITTEE CERTIFICATE

THIS Certified Survey Map of a part of East 1/2 of the N.E. 1/4 of Section 32, T18N, R15E, Town of Omro, Fred Busse and Sons, Inc., owners, is hereby approved.

Date *July 19, 1985*

Carol Owens
.....
Planning Committee
Representative

THIS INSTRUMENT WAS DRAFTED BY REINHARD ROEHLIG.

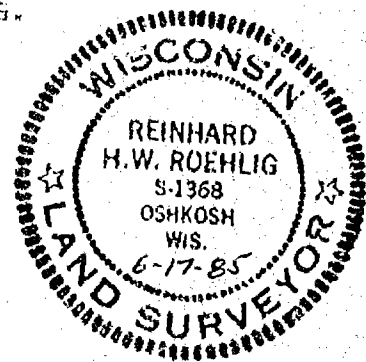


511 Baldwin Avenue, Oshkosh, Wisconsin 54901
Phone (414) 426-4951

511 Baldwin Avenue, Oshkosh, Wisconsin 54901
Phone (414) 426-4951

Phone (414) 426-4957

WINNEBAGO COUNTY CERTIFIED SURVEY MAP NO. 1081

PART OF THE SE 1/4, SE 1/4, SECTION 32, T 8 N, R 15 E, TOWN OF
OMRO, WINNEBAGO COUNTY, WISCONSIN

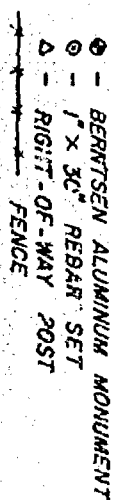


LEGEND

LOT 1 =	4.19	ACRES
LOT 2 =	4.19	ACRES
LOT 3 =	4.19	ACRES
LOT 4 =	4.19	ACRES
ROAD =	1.36	ACRES
TOTAL =	18.2	ACRES

ANGLES

① = 89° 32' 02"
② = 90° 27' 58"

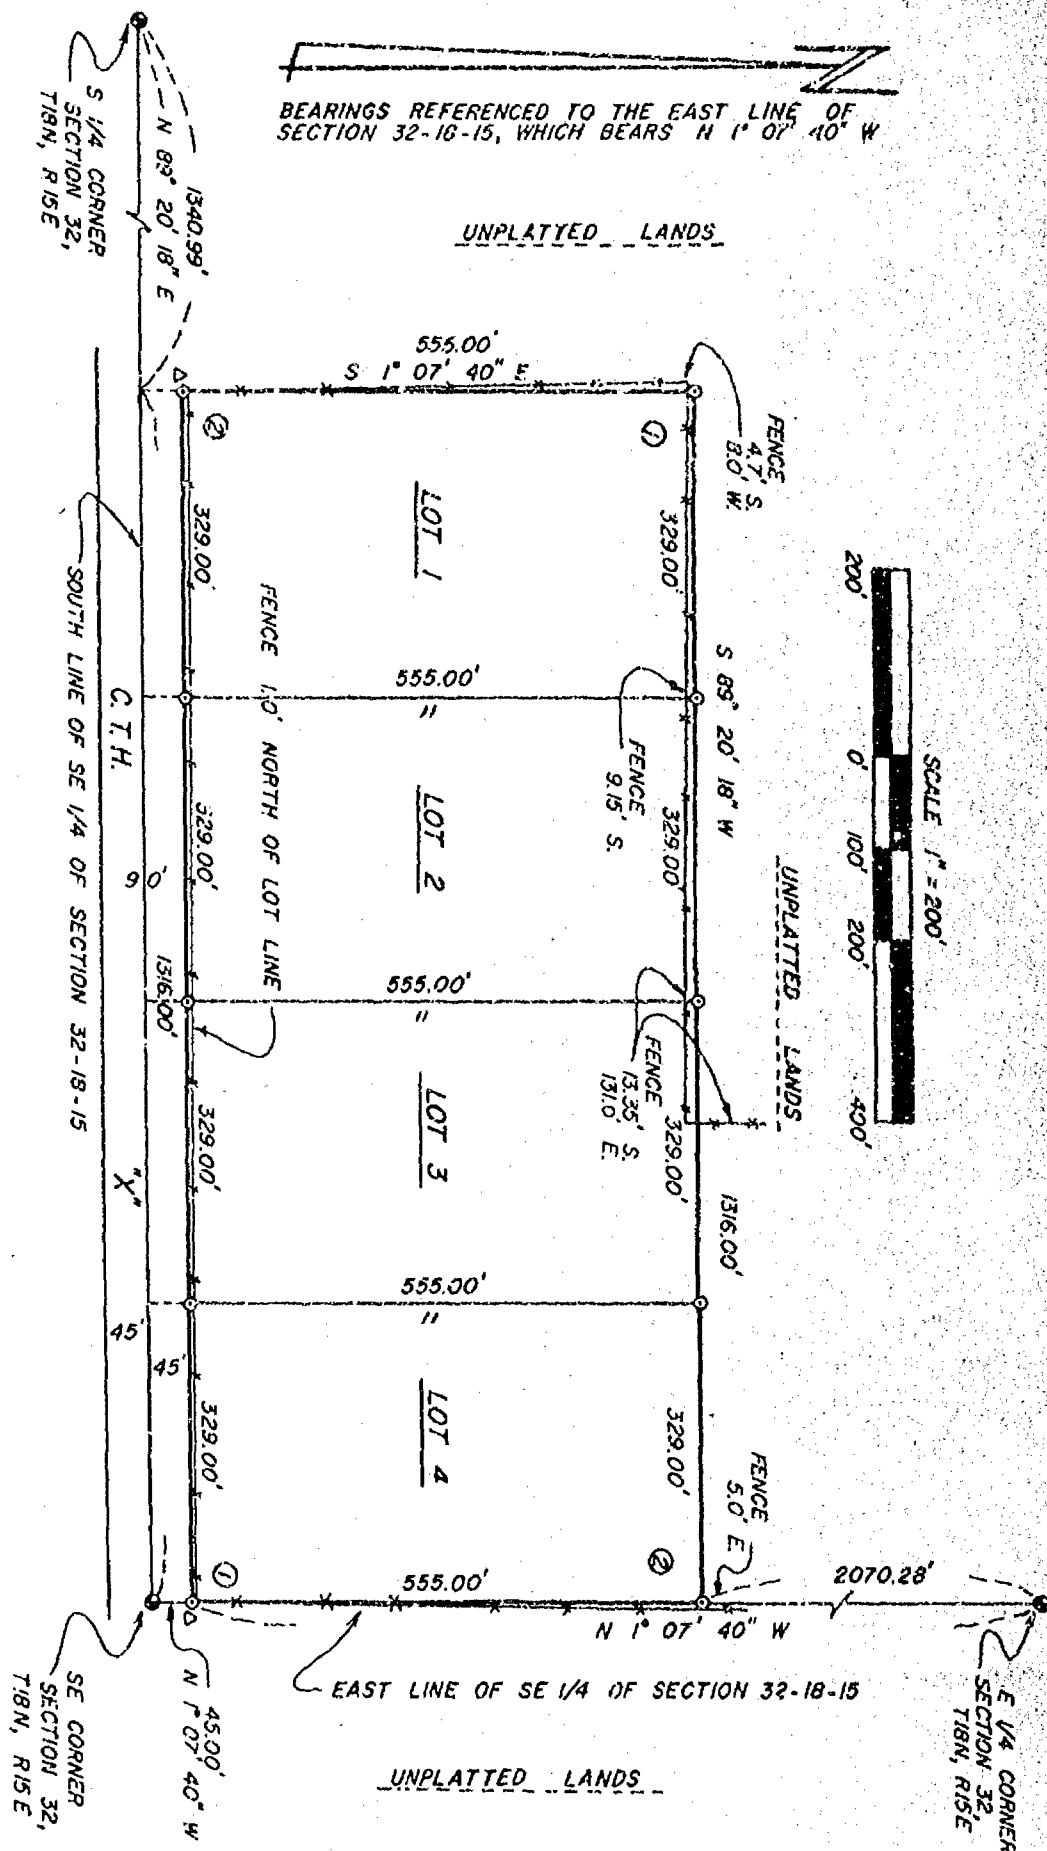

JOB NO. 19-1032-82

FIELDBOOK 101, PAGES 75, 76

ARTHUR AND FLORICE OLESON
7560 W. WAUKAU AVENUE
PICKETT, WISCONSIN 54964

PAGE 1 OF 2

DRAWN BY ALAN K. SHUTE

Winnebago Land Surveying

511 Baldwin Avenue, Oshkosh, Wisconsin 54901
Phone (414) 426-4951

WINNEBAGO COUNTY CERTIFIED SURVEY MAP NO. 1081

SURVEYOR'S CERTIFICATE

I, ALAN K. SHUTE, WISCONSIN REGISTERED LAND SURVEYOR, HEREBY CERTIFY:

THAT I HAVE SURVEYED, DIVIDED AND MAPPED PART OF THE SE $\frac{1}{4}$ OF THE SE $\frac{1}{4}$ OF SECTION 32, T18N, R15E, TOWN OF OMRO, WINNEBAGO COUNTY, WISCONSIN, DESCRIBED AS FOLLOWS: COMMENCING AT THE SE CORNER OF SAID SECTION, BEING A BERNTSEN ALUMINUM MONUMENT; THENCE N 1°07'40" W, 45.00', ALONG THE EAST LINE OF THE SE $\frac{1}{4}$ OF SAID SECTION TO THE POINT OF BEGINNING, BEING A 1"x30" REBAR SET;


THENCE N 1°07'40" W, 555.00'; THENCE S 89°20'18" W, 1316.00';
THENCE S 1°07'40" E, 555.00'; THENCE N 89°20'18" E, 1316.00';

TO THE POINT OF BEGINNING. BEING 16.76 ACRES.

THAT I HAVE MADE SUCH SURVEY, LAND DIVISION AND MAP UNDER THE DIRECTION OF ARTHUR AND FLORICE OLESON, 7560 W. WAUKAU AVENUE, PICKETT, WISCONSIN, 54964, OWNERS OF SAID LAND.

THAT THIS MAP IS A CORRECT REPRESENTATION OF THE EXTERIOR BOUNDARIES OF THE LAND SURVEYED AND MAP MADE THEREOF, TO THE BEST OF MY KNOWLEDGE, INFORMATION AND BELIEF.

THAT I HAVE FULLY COMPLIED WITH THE PROVISIONS OF CHAPTER 236.34 OF THE WISCONSIN STATUTES AND THE WINNEBAGO COUNTY SUBDIVISION ORDINANCE IN SURVEYING, DIVIDING AND MAPPING THE SAME.

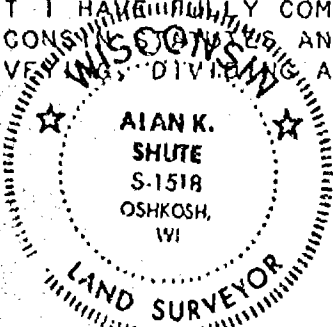

Alan K. Shute
ALAN K. SHUTE S-1518
DATED THIS DECEMBER 15TH, 1982

PLANNING COMMITTEE CERTIFICATE

PURSUANT TO THE WINNEBAGO COUNTY SUBDIVISION ORDINANCE, ALL REQUIREMENTS FOR APPROVAL HAVE BEEN FULFILLED FOR THE ABOVE DESCRIBED LAND. THIS CERTIFIED SURVEY MAP IS HEREBY APPROVED AND ACCEPTED THIS 16 DAY OF Dec., 1982

Margaret Warming
CHAIRMAN

OWNER'S CERTIFICATE

AS OWNER'S, ARTHUR C. AND FLORICE H. OLESON (HUSBAND AND WIFE), HEREBY CERTIFY THAT WE HAVE CAUSED THE PROPERTY ABOVE DESCRIBED TO BE SURVEYED, DIVIDED AND MAPPED AS REPRESENTED ON THIS MAP.

Arthur C. Oleson
ARTHUR C. OLESON


DATED THIS 15th DAY OF December, 1982
Florice H. Oleson
FLORICE H. OLESON

STATE OF WISCONSIN)
COUNTY OF WINNEBAGO)SS

PERSONALLY CAME BEFORE ME THIS 15th DAY OF December, 1982, THE ABOVE NAMED OWNERS, ARTHUR C. AND FLORICE H. OLESON, TO ME KNOWN TO BE THE PERSONS WHO EXECUTED THE FOREGOING INSTRUMENT, ACKNOWLEDGE THE SAME.

George D. Frye
NOTARY PUBLIC

8-4-85
COMMISSION EXPIRES

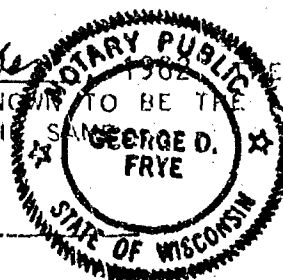

583907

Living


Register's Office
Winnebago County, Wis. 6.
Received for record this 22nd
day of Dec. A.D. 19 8 2
at 8:42 o'clock A.M. and
recorded in Vol. 1 of S.M.
on page 1081.
Margaret A. Johnson
Register of Deeds

*Winnebago Land Survey chg
600*

210

No 450 Sec 32 T18 R 15 E Town of Orono

Var 6° E

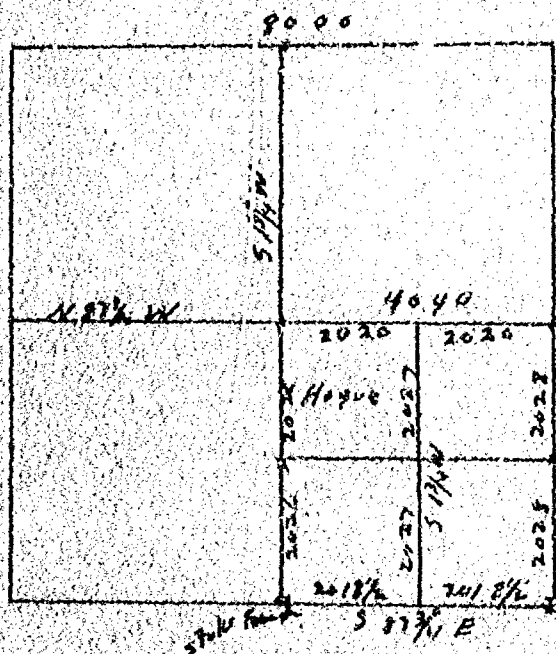

new BT SE Cor

White 07 N 22 1/2° W

54

BT 6 8 N 3 1/4° W

53 1/2

N 1/4 Post Run 015 N 24° W

125

BT 6 15 S 38 1/2° W

81

Center Sec

Aspen 7 N 75 1/2° W

45

BT 6 3 S 34° W

58 1/2

Found old BT stump for SE corner

Sec 32

Found old BT stump for SE corner

Chas. Mendon
Bernard Berkholz
Edward Tree
Victor Hague

Var used 6° E

Surveyed for Victor Hague

Aug 7th 1882

H. W. Beach


County Surveyor

33-18-15

Plat of Survey

PART OF THE NW1/4 OF THE NW1/4 OF SEC. 33, T.18N., R.15E.,
IN THE TOWN OF OMRO, WINNEBAGO COUNTY, WISCONSIN

CLIENT: FREDERICK ALBRIGHT
6453 C. T. H. "K"
OMRO, WI

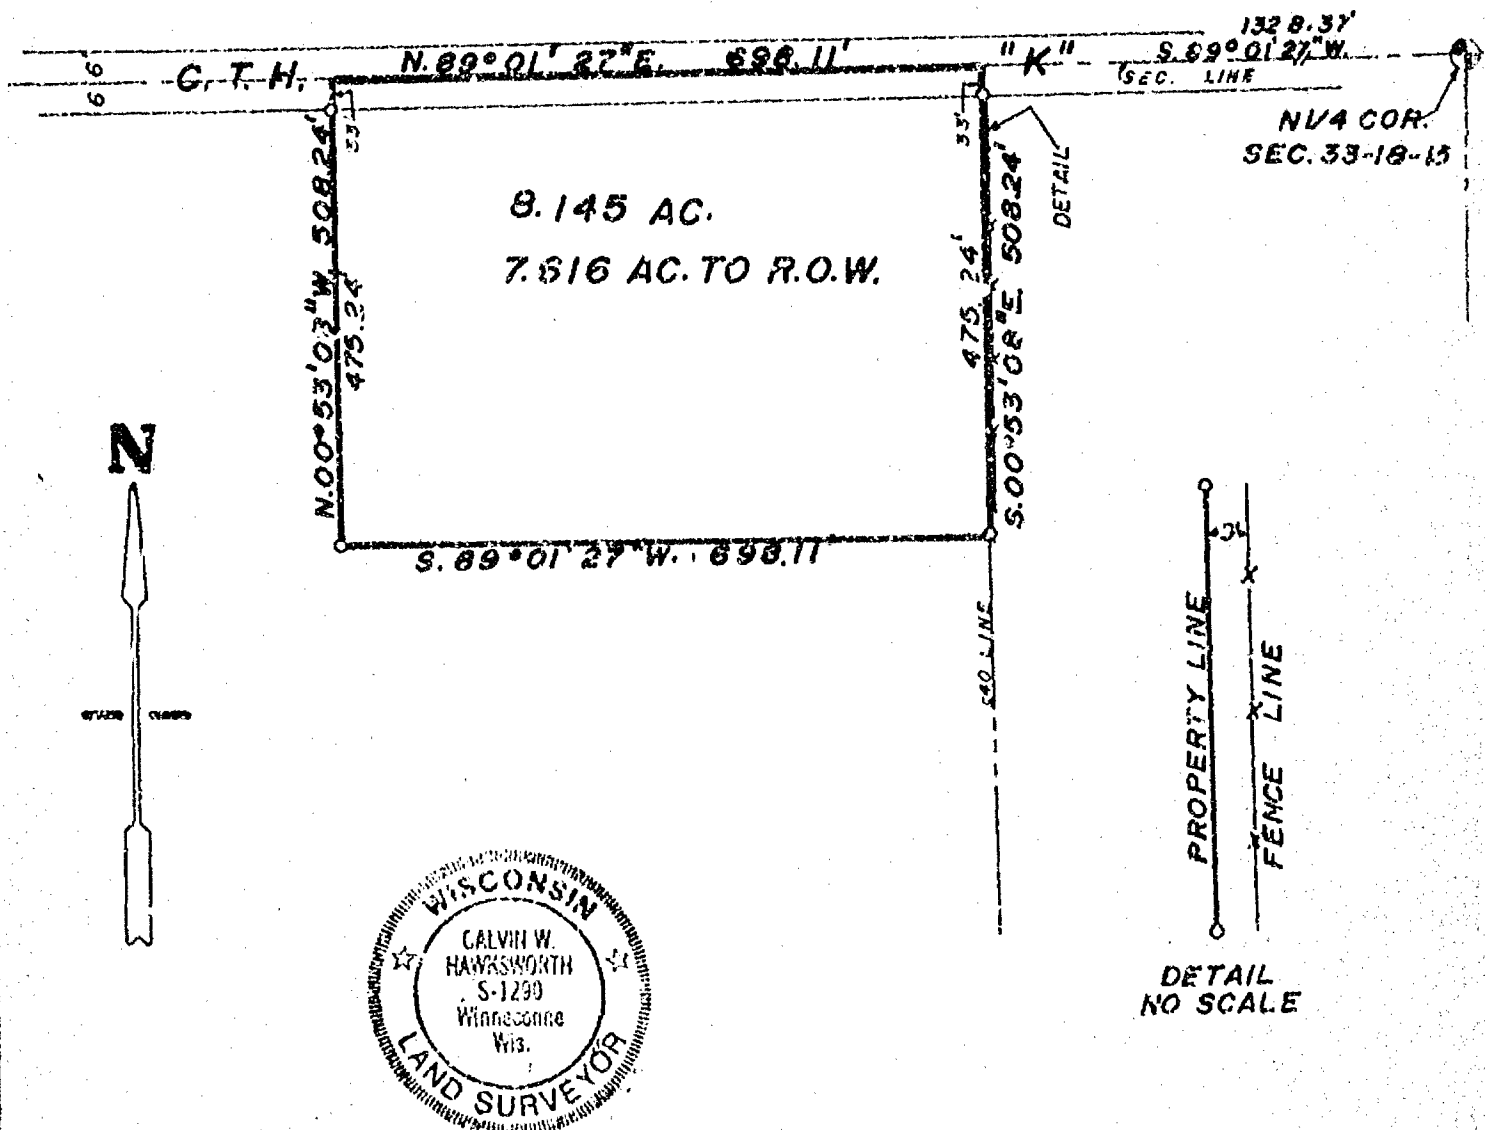

LEGEND

- = Existing monuments
- = 2" x 30" iron pipe set
- = 1" x 30" iron pipe set
- = reference caps or R.R. spikes
- = Bernisen or Harrison monuments
- X--X = fence
- () = recorded as
- = stone monument

SURVEYORS CERTIFICATE

I, hereby certify that I have surveyed the property as shown, according to official records and that the plat above drawn is an accurate and correct representation of said survey. APRIL 30, 1987

Calvin W. Hawksworth
Wisconsin Registered Land Surveyor S-1290

S SAYER SURVEY, INC.
LAND SURVEYORS
WINNECONNE, WI 54986

SCALE 1" = 200'
PROJECT NO. S-001775
FIELD BOOK 50 PAGE 139

Survey For Carl Zellmer:

Description For Parcel # 1

That Part Of The S.E. 1/4 Of The N.E. 1/4 Of Sec. 33-18-15, Town Of Omro, Winnebago County, Wis. Described As Follows: The South 363.0 ft. Of The East 240.0 ft. Of The S.E. 1/4 Of The N.E. 1/4 Of Sec. 33-18-15. Said Parcel Contains 2.0 Acres More Or Less, Except That Portion Used For Highway Purposes.

Survey For Gordon Angell:


Description For Parcel # 2 (See Page # 2)

TOWN OF OMRO

S.E. 1/4 OF N.E. 1/4

SEC. 33-18-15

CARL ZELLMER FARM.

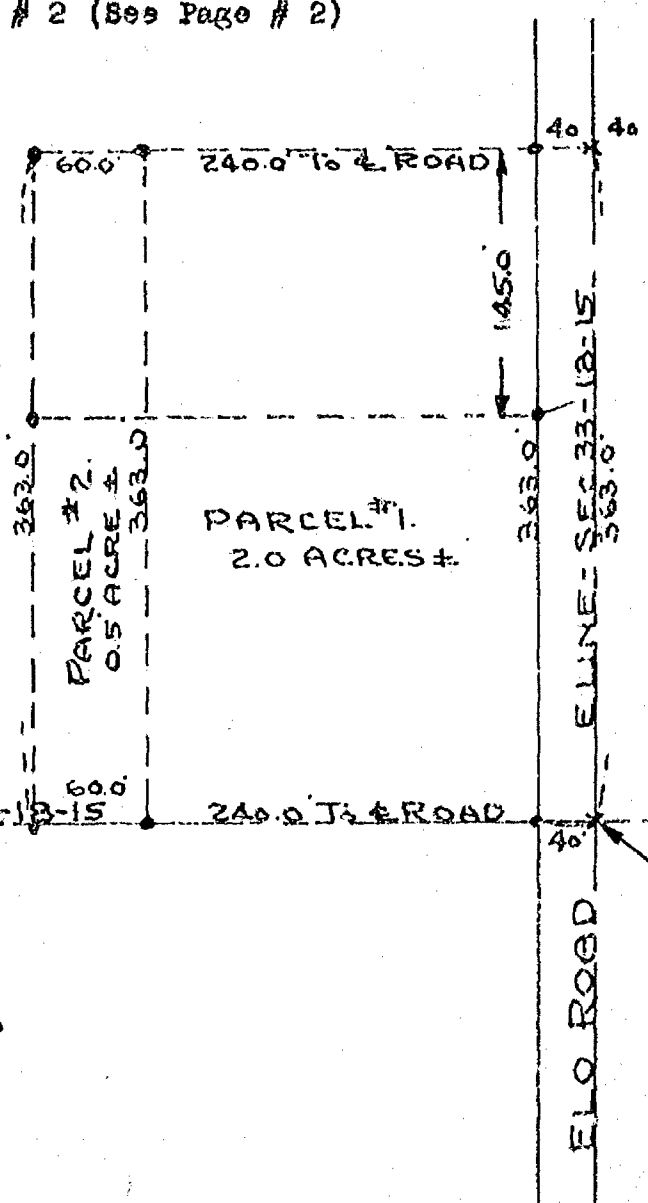

Scale
1" = 100'

Iron Stakes Shown Thus - •



Survey & Platting Co.
Oshkosh, Wis.
T.E. Stearns - Reg. Surveyor
June 4, 1968
Rev. Sept. 24, 1971

(4)

Survey & Platting Co.
Oshkosh, Wis.
T.E. Stearns - Reg. Surveyor

Sept. 24, 1971

Survey For Gordon Angell:


Description For Parcel # 2

That Part Of The S.E.1/4 Of The N.E.1/4 Of Sec. 33-18-15, Town Of Omro, Winnebago County, Wis. Bounded & Described As Follows:
The West 60.0 ft. Of The East 300.0 ft. Of The South 363.0 ft. Of The S.E.1/4 Of The N.E.1/4 Of Sec. 33-18-15. Said Parcel Contains 0.5 Acres More Or Less, Except That Portion Used For Highway Purposes.



Subdivision of SEC 33 Town 18 Range 15 East Town of Omro Winnebago 101

County Wis.

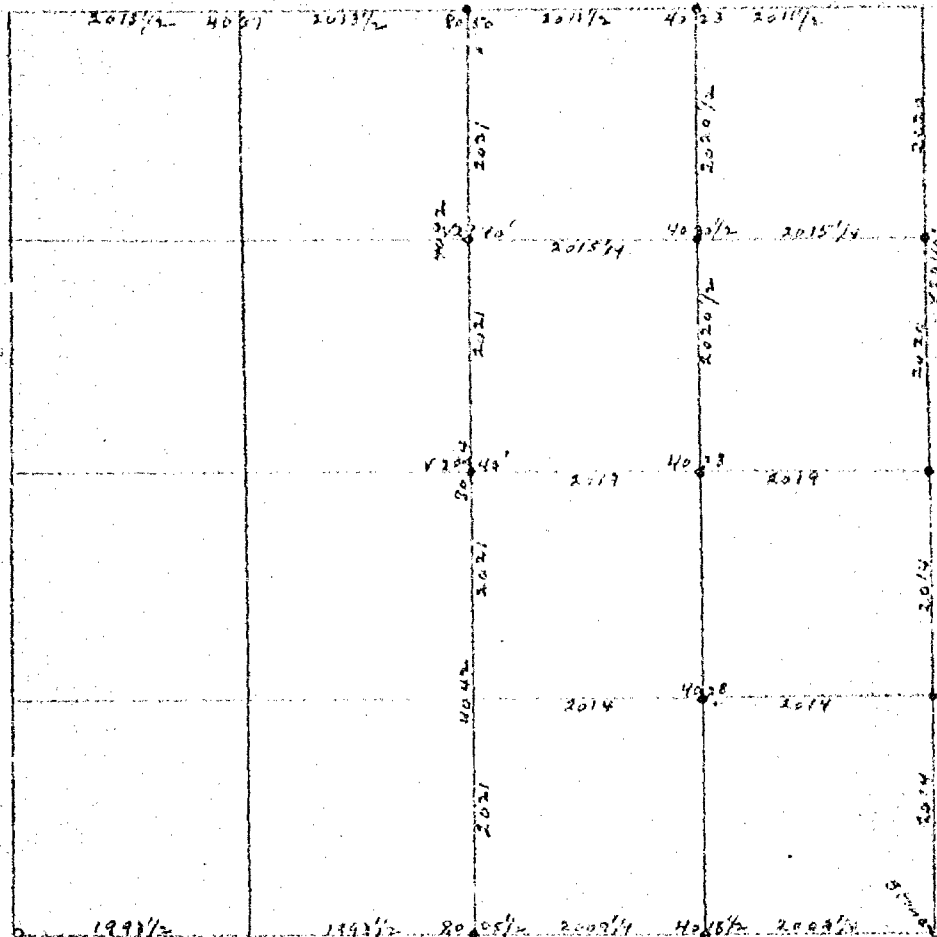

the 1/4 in the center of Sec at intersection of two 1/4 lines I set for center of Sec a 2 inch gas pipe 3 1/2 long drove it down 3 ft in the ground I then set stakes as shown on the within map marked in Red ink line (c) all corners being set by iron stakes
Began April 8th 1912 Completed April 8th 1912
F W Gould Co Surveyor
F Lightfoot Chairman
Nelson Bratt
Henry Zelmer
Herman

I Began at the 1/4S bet Sec 28 and 33 where I found a stump of one of the Original B.T I dug in the Road 1 1/2 ft and found a piece of a stake I set a new stake in this spot a 1 1/4 inch gas pipe 3 1/2 ft long drove it down level with the ground and took Bearings Hickory 15 3 41° 30' W 7 1/2 links Dist Burr Oak 16 843° E 68 1/2 links Dist thence South on Random line in center of Sec 33 V 3045' at 8084 intersect 1/4S on South side of Sec 1-4, East of stake I could find No 1/4S or B.T every thing was obliterated so I went to the S E corner of Sec there I found a stone set for corner I then Ran west in center of Road to the S W corner of Sec there I dug in Road 2 ft and found a part of a wooden stake and the remains of a stump of one of the original B.T I set a new stake a cast iron sleigh shoe 3 1/2 ft long set it level with the ground I then set the 1/4S as shown on the above map as the weight of evidence Placed it at this point by evidence of old Settlers and line fence I set for stake a 1 inch gas pipe 4 ft long Drove it level with the ground I measured the Sec on the East side from the stone corner established and found a surplus of 68 links I could find No 1/4S or N E corner of Sec all Govt Bearings was obliterated so I took the best evidence I could Procure and established the 1/4S as shown on the above map and on a line of an old fence running E & W through the center of Sec 34 that the old Settlers said was built over 30 years and put on a direct line from the 1/4S this being the Best evidence I could Procure I established the 1/4S at this point a gas pipe on west side of Road 3 1/2 ft long I then ran the E & W 1/4 line through the center of Sec 33 V 2040' at 8053 intersect a corner of Fence on west side of Sec that was testified to by the old Settlers present as being the spot where the 1/4S stood in the absence of all other evidence I was compelled to accept this evidence as the B.T and stake was obliterated nothing to be found I then ran

CITY OF OSHKOSH
ENGINEERING DEPARTMENT

DRAWN

SCALE

SUBDIVISION OF SEC 33 TOWN 18 RANGE 15
EAST TOWN OF OMRO WINNEBAGO COUNTY WIS.

Stock No. 26273

WINNEBAGO COUNTY CERTIFIED SURVEY MAP NO. 2657

Part of the NE 1/4 of the NW 1/4 of Sec. 32, T.18N., R.15E., Town of Caro, Winnebago Co., WI.

Bearings are referenced to the North line of Sec. 32, assumed bearing, S. 88° 37' 24" W.

SURVEYOR'S CERTIFICATE:

I, Robert H. Saylor, registered land surveyor, hereby certify:

That I have surveyed, divided and mapped the parcel of land located in part of the NE 1/4 of the NW 1/4 of Sec. 32, T.18N., R.15E., in the Town of Caro, Winnebago County, Wisconsin, described as follows: Beginning at a point that is 1341.37 ft., S. 88° 37' 24" W. of the North 1/4 corner of said Sec. 32. From that point running S. 01° 24' 28" E., 317.12 ft., thence N. 88° 37' 24" S., 287.41 ft., thence N. 01° 24' 28" W., 317.12 ft. to the North line of the NW 1/4 of said Sec. 32, thence S. 88° 37' 24" W., 287.41 ft. to the said point of beginning. Being a parcel of land of 2.092 acres. Reserving therefrom that portion within the right of way of County Road "K" presently used for road purposes. Subject to all easements and restrictions of record.

That I have made such survey, land division and map by the direction of Jim Davis, Route 1, Fickell, WI.; 54954; that such map is a true and correct representation of the exterior boundaries of the land surveyed.


That I have fully complied with the provisions of Sec. 235.34 of the Wisconsin Statutes and the Winnebago County Subdivision Ordinance in surveying, dividing and mapping the same.

Robert H. Saylor
Robert H. Saylor
Wisconsin Registered Land Surveyor
October 7, 1992
Sheet 1 of 2 sheets

S-1894



Tax Parcel No.
016-0725
016-0725-01

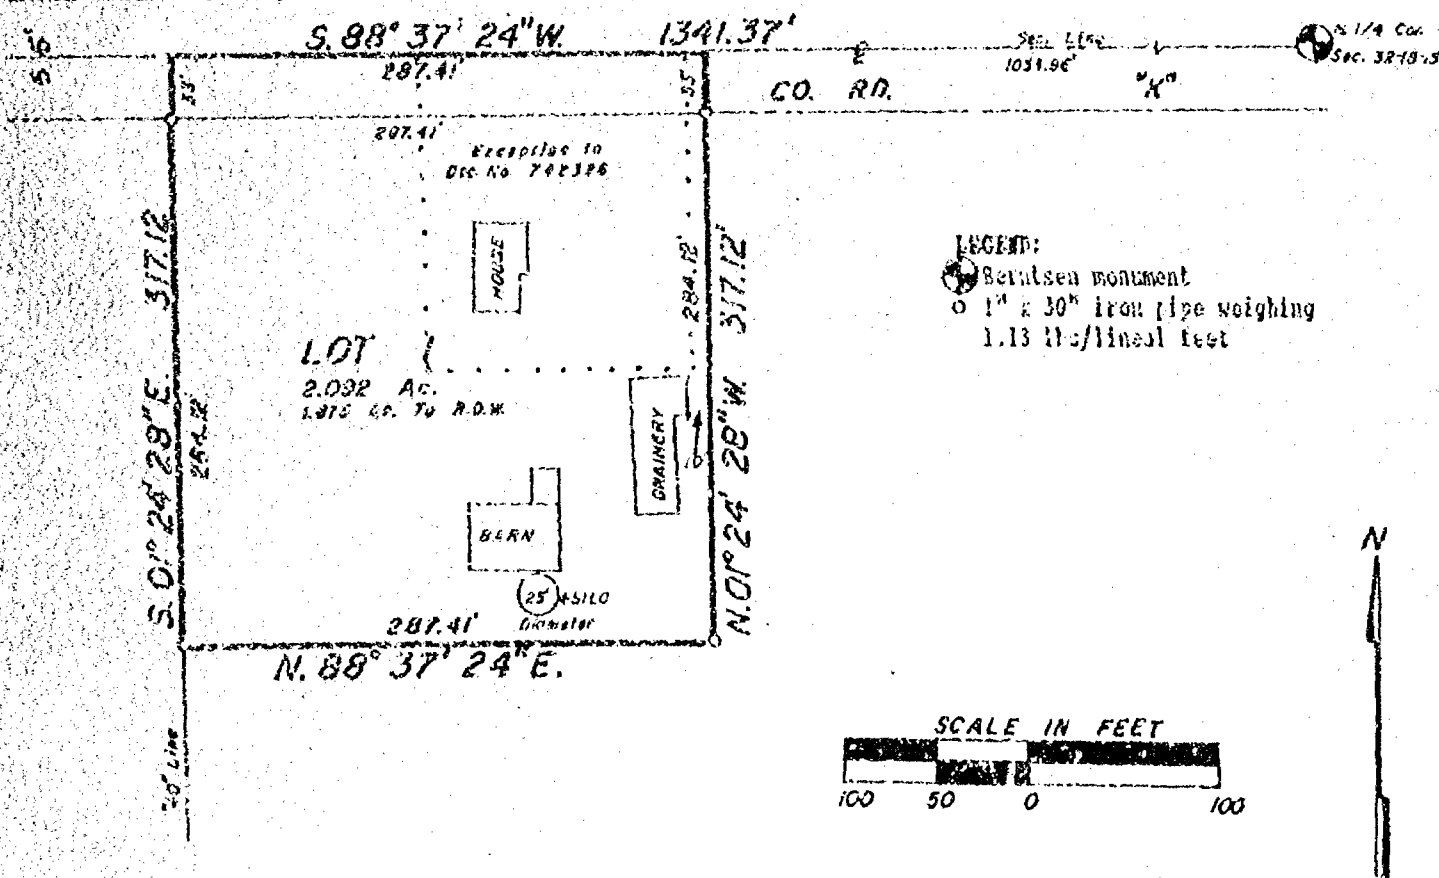

SAYLER SURVEY, INC.

LAND
SURVEYORS

WINNECONNE, WI

F.D. 62 R.116

Stock No. 20273

WINNEBAGO COUNTY CERTIFIED SURVEY MAP NO. 2657

Part of the NW 1/4 of the NW 1/4 of Sec. 32, T.18N., R.15E., Town of Omo, Winnebago Co., WI.

OWNER'S CERTIFICATE:

As owner(s), I/we hereby certify that I/we caused the land described on this certified survey map to be surveyed, divided and mapped as represented hereon.

L. Rine DavisL. Rine Davis678.5 acy TH. K. O'Connor25 RR 1 PleasantSTATE OF WISCONSIN)
WINNEBAGO COUNTY) SS

Personally came before me this 30th day of November, 1992, the above named person(s) to me known to be the person(s) who executed the foregoing instrument and acknowledged the same.

Irene F. Haedt
Notary PublicMy commission expires 10-6-96

CERTIFICATE TOWN TREASURER:

STATE OF WISCONSIN)
WINNEBAGO COUNTY) SS

I, Sandra Remer, being duly elected, qualified and acting treasurer of the Town of Omo, do hereby certify that in accordance with the records in my office, there are no unpaid taxes or unpaid special assessments as of November 9th, 1992 on any of the land included in this certified survey map.

November 9, 1992
DateSandra K. Remer
Town Treasurer

COUNTY TREASURER'S CERTIFICATE:

STATE OF WISCONSIN)
WINNEBAGO COUNTY) SS

I, Ruth H. Bradley, being duly elected, qualified and acting treasurer of the County of Winnebago, do hereby certify that the records in my office show no unredeemed tax sales and no unpaid taxes or special assessments as of 11/9/92, 1992 affecting the lands included in this certified survey map.

11/9/92
DateRuth H. Bradley
County Treasurer

WINNEBAGO COUNTY PLANNING COMMITTEE CERTIFICATE:

This certified survey map in part of the NE 1/4 of the NW 1/4 of Sec. 32, T.18N., R.15E., Town of Omo, Winnebago County, Wisconsin, is hereby approved.

Dec 18, 1992
DateJanette D. Doherty
Authorized signatureRobert H. Saylor

Robert H. Saylor
Wisconsin Registered Land Surveyor
October 10, 1992
Sheet 2 of 2 sheets



Register's Office
Winnebago County, Wis.
Received for record this 21st
day of December A.D., 1992
at 8:06 o'clock A.M. and
filed in Vol. 1 of C.S.M.
on page 2657.
Janette Doherty
Register of Deeds

2 820321

SAYLER SURVEY, INC.




NO. 3228

CERTIFIED SURVEY MAP NO. 3966 SHEET 1 OF 3BEING ALL OF THE S.W. 1/4 OF THE N.E. 1/4 OF SECTION 32,
T18N, R15E, IN THE TOWN OF OMRO, WINNEBAGO COUNTY, WISCONSIN.BEARINGS ARE REFERENCED TO THE WEST LINE OF THE N.E. 1/4 OF SECTION 32,
WHICH HAS AN ASSUMED BEARING OF SOUTH 01°32'58" EAST.

ALL DISTANCES ARE MEASURED TO THE NEAREST HUNDREDTH OF A FOOT.

NORTH 1/4 CORNER
SECTION 32-18-15
(BERNTSEN MONUMENT)○ DENOTES 3/4 INCH DIAMETER IRON ROD 24 INCHES
LONG SET, WEIGHING NOT LESS THAN 1.50 LBS
PER LINEAL FOOT.

LOT 1

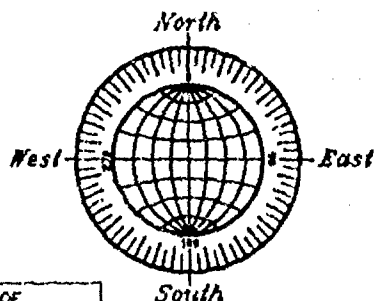257,358 SQ. FT.
5.9081 ACRES TO THE
SECTION LINE236,392 SQ. FT.
5.4268 ACRES TO THE
RIGHT OF WAY LINE.NORTH LINE OF THE S.W. 1/4 OF THE N.E. 1/4 OF
SECTION 32-18-15, AS AGREED ON BY EMILIE A.
HILDEBRAND AND JAMES R. DAVIS PER SURVEY DONE
BY STEVEN T. CHOWIS RLS NO. S-913, DATED 5/18/1981.(S89°47'46"E)
N89°26'28"E

UNPLATTED LANDS

1328.84'

559.26'

FRAME DWELLING
WITH ATTACHED
CARAGE #2798SPLIT RAIL
FENCE

INTERMITTENT CREEK

FOUND 10" DIAMETER WOOD
FENCE POST PER AFORESAID
SURVEY DATED 5/18/1981
0.6' WEST AND 0.2' SOUTH
OF TRUE.

LOT 2

753,895 SQ. FT.
17.3070 ACRES TO THE
SECTION LINE742,390 SQ. FT.
17.0429 ACRES TO THE
RIGHT OF WAY LINE.N69°57'04"E
1363.33' S.W. 1/4, N.E. 1/4

LOT 3

753,895 SQ. FT.
17.3070 ACRES TO THE
SECTION LINE742,390 SQ. FT.
17.0429 ACRES TO THE
RIGHT OF WAY LINE.

SOUTH LINE OF THE N.E. 1/4 OF SECTION 32-18-15.

1288.85'

589°23'29"W

1321.85'

2843.70' BETWEEN SECTION CORNERS

EAST 1/4 CORNER
SECTION 32-18-15
(BERNTSEN MONUMENT)CENTER 1/4 CORNER
SECTION 32-18-15
(BERNTSEN MONUMENT)


UNPLATTED LANDS

UNPLATTED LANDS


BRADLEY ROAD 66.0 FT.

TAX PARCEL
NO. 723

SCALE: 1" = 300'

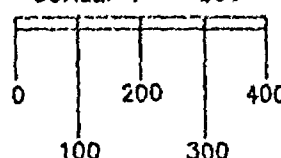

FEBRUARY 3, 1998

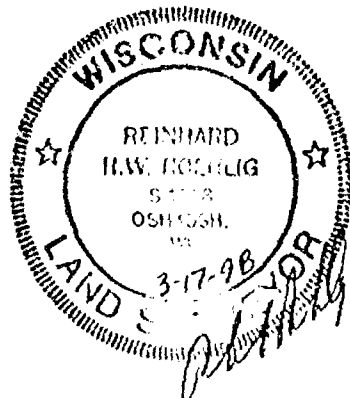

ROEHLIG

LAND SURVEYING
&
CONSULTING LTD.4041 State Road 91 • Oshkosh WI • 54904
(920) 233-2884

NO. 3228




NO. 3228

CERTIFIED SURVEY MAP NO. 3966 SHEET 1 OF 3BEING ALL OF THE S.W. 1/4 OF THE N.E. 1/4 OF SECTION 32,
T18N, R15E, IN THE TOWN OF OMRO, WINNEBAGO COUNTY, WISCONSIN.BEARINGS ARE REFERENCED TO THE WEST LINE OF THE N.E. 1/4 OF SECTION 32,
WHICH HAS AN ASSUMED BEARING OF SOUTH 01°32'58" EAST.


ALL DISTANCES ARE MEASURED TO THE NEAREST HUNDREDTH OF A FOOT.

NORTH 1/4 CORNER
SECTION 32-18-15
(BERNTSEN MONUMENT)○ DENOTES 3/4 INCH DIAMETER IRON ROD 24 INCHES
LONG SET, WEIGHING NOT LESS THAN 1.50 LBS
PER LINEAL FOOT.

LOT 1

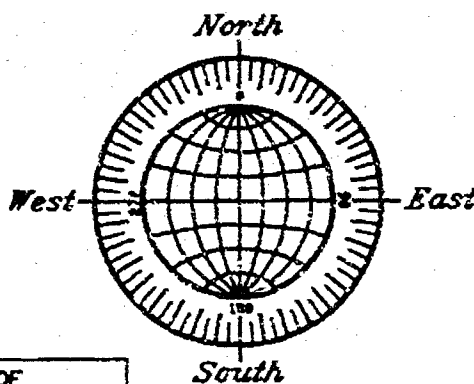257,358 SQ. FT.
5.9081 ACRES TO THE
SECTION LINE236,392 SQ. FT.
5.4268 ACRES TO THE
RIGHT OF WAY LINENORTH LINE OF THE S.W. 1/4 OF THE N.E. 1/4 OF
SECTION 32-18-15, AS AGREED ON BY EMILIE A.
HILDEBRAND AND JAMES R. DAVIS PER SURVEY DONE
BY STEVEN T. CHRONIS RLS NO. S-913, DATED 5/18/1981.2657.65' BETWEEN SECTION CORNERS
WEST LINE OF THE N.E. 1/4 OF SECTION 32-18-15.

BRADLEY ROAD 66.0 FT.


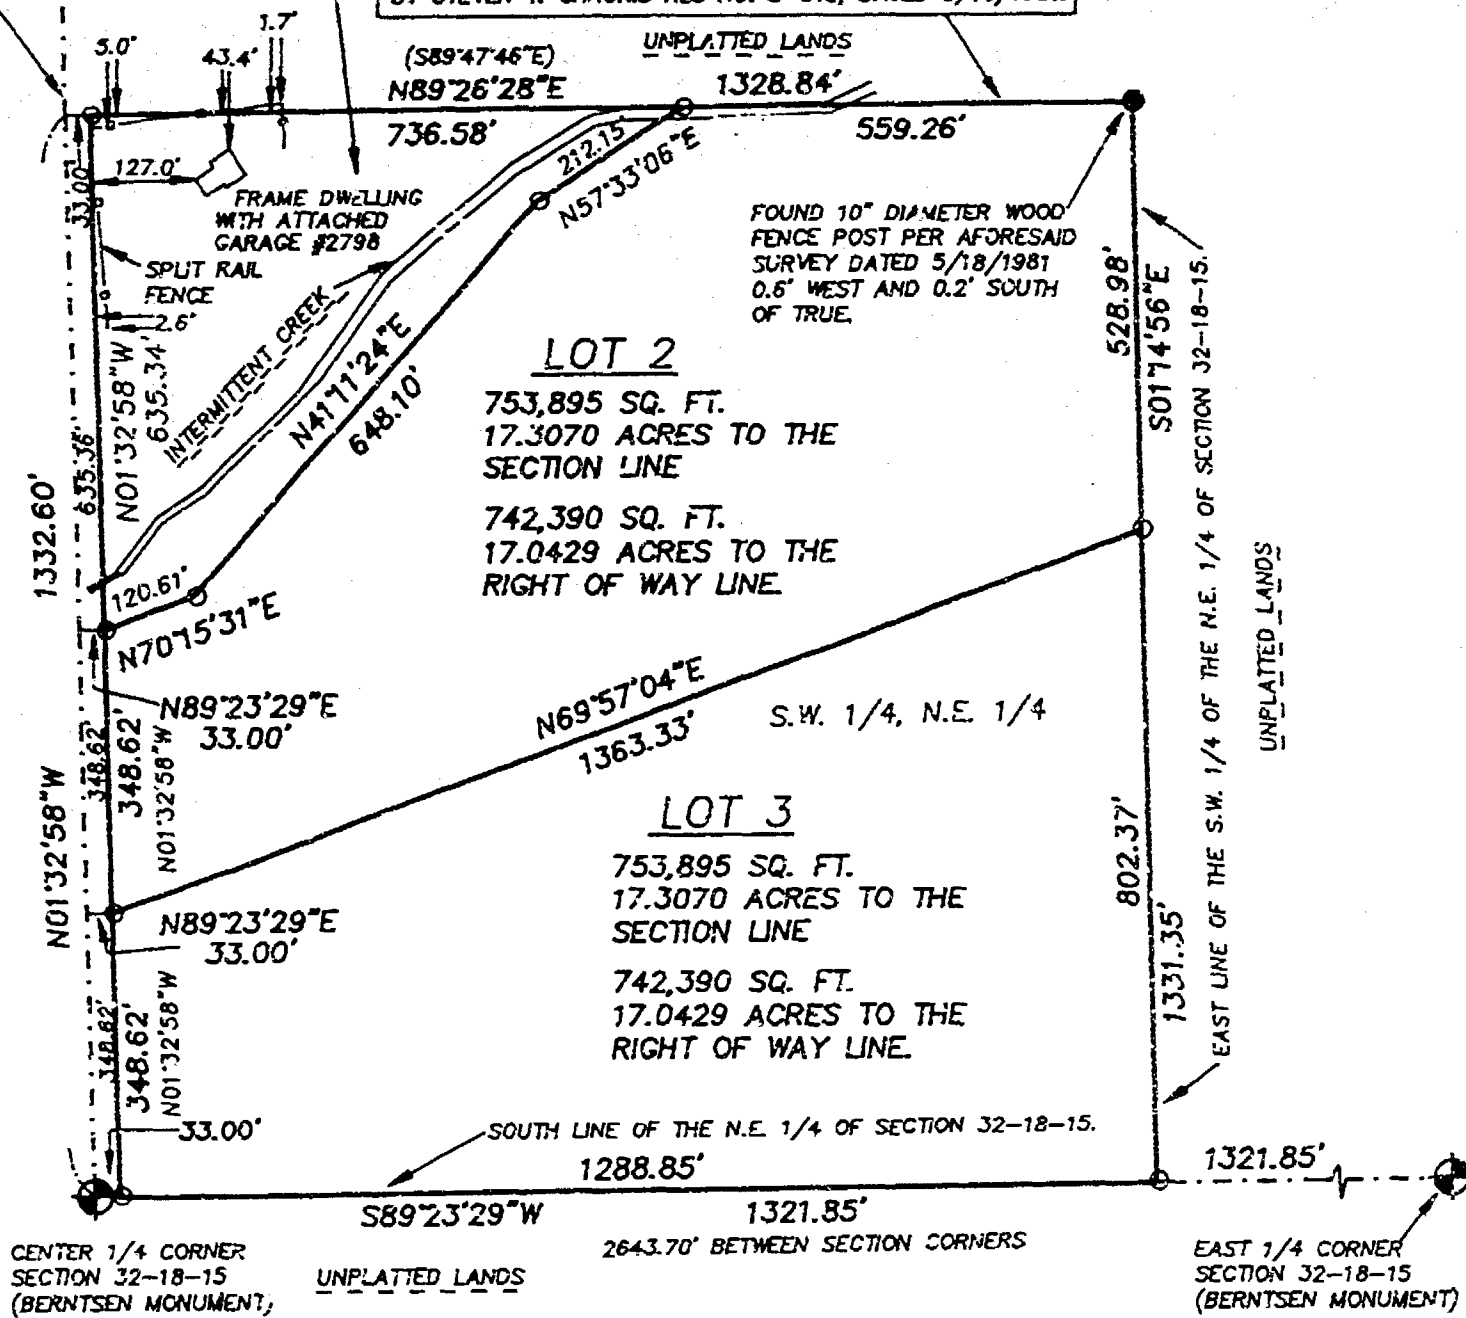
CENTER 1/4 CORNER
SECTION 32-18-15
(BERNTSEN MONUMENT)

UNPLATTED LANDS

2643.70' BETWEEN SECTION CORNERS

EAST 1/4 CORNER
SECTION 32-18-15
(BERNTSEN MONUMENT)TAX PARCEL
NO. 723

SCALE: 1" = 300'

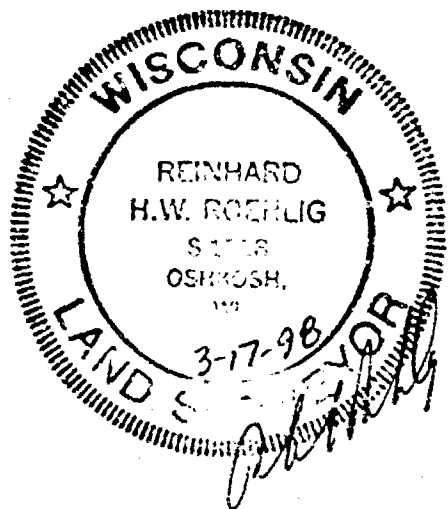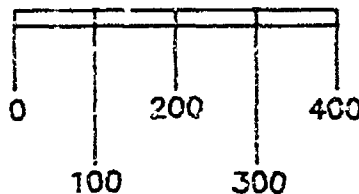

FEBRUARY 3, 1998

ROEHLIG

LAND SURVEYING
&
CONSULTING LTD.

4041 State Road 91 • Oshkosh WI • 54904

(920) 233-2984

NO. 3228

NO. 3228

CERTIFIED SURVEY MAP NO. 3966

SHEET 2 OF 3

BEING ALL OF THE S.W. 1/4 OF THE N.E. 1/4 OF SECTION 32, T18N, R15E, IN THE TOWN OF OMRO, WINNEBAGO COUNTY, WISCONSIN.

**SURVEYOR'S CERTIFICATE
STATE OF WISCONSIN)**

:SS

WINNEBAGO COUNTY)

I, REINHARD ROEHLIG, Wisconsin Registered Land Surveyor do hereby certify;

THAT I have surveyed, divided and mapped all of the S.W. 1/4 of the N.E. 1/4 of Section 32, T18N, R15E, in the Town of Omro, Winnebago County, Wisconsin, which is bounded and described as follows;

COMMENCING AT THE NORTH 1/4 CORNER OF SAID SECTION, THENCE SOUTH 01°32'58" EAST ALONG THE WEST LINE OF SAID 1/4 SECTION 1325.05 FT. TO THE POINT OF BEGINNING, THENCE NORTH 89°26'28" EAST ALONG THE NORTH LINE OF SAID 1/4-1/4 SECTION 1328.84 FT., THENCE SOUTH 01°14'56" EAST ALONG THE EAST LINE OF SAID 1/4-1/4 SECTION 1331.35 FT., THENCE SOUTH 89°23'29" WEST ALONG THE SOUTH LINE OF SAID 1/4 SECTION 1321.85 FT. TO THE CENTER 1/4 CORNER OF SAID SECTION, THENCE NORTH 01°32'58" WEST ALONG THE WEST LINE OF SAID 1/4 SECTION 1332.60 FT. TO THE POINT OF BEGINNING.

THAT this Certified Survey Map is contained wholly within the property described in the following recorded instrument(s): Volume 681 Page 615.

THAT I have made this survey by the direction of Larry Hildebrand and Susan Hildebrand, owners of said land.

THAT such map is a correct representation of all the exterior boundaries of the land surveyed and the land division thereof made.

THAT I have fully complied with the provisions of Chapter 236 of the Wisconsin Statutes and the Land Subdivision Ordinance of Winnebago County.

3-7-98
Date

Reinhard Roehlig
Reinhard Roehlig, Registered
Wisconsin Land Surveyor S-1368

OWNER'S CERTIFICATE

AS OWNERS, We hereby certify that We caused the land described on this map to be surveyed, divided and mapped as represented on this map in accordance with the Winnebago County Subdivision Ordinance.

WITNESS the hands and seals of said owners this 31st day of March, 1998.

Larry Hildebrand
Larry Hildebrand

Susan Hildebrand
Susan Hildebrand



NO. 3228

CERTIFIED SURVEY MAP NO. 3966

SHEET 3 OF 3

BEING ALL OF THE S.W. 1/4 OF THE N.E. 1/4 OF SECTION 32, T18N, R15E, IN THE TOWN OF OMRO, WINNEBAGO COUNTY, WISCONSIN.

STATE OF WISCONSIN)

SS

WINNEBAGO COUNTY)

PERSONALLY came before me this 31st day of MARCH 1998 the aforementioned Larry Hildebrand and Susan Hildebrand, to me known to be the persons who executed the foregoing instrument and acknowledged the same.

[Signature]
Notary Public, Winnebago
County, State of Wisconsin

My Commission Expires PERMANENT

COUNTY TREASURER'S CERTIFICATE

I, Mary E. Krueger Deputy, being the duly elected, qualified and acting treasurer for Winnebago County, do hereby certify that in accordance with the records in my office, there are no unpaid taxes or unpaid special assessments as of 4/3/98 on any land included in this Certified Survey Map.

Date 4/3/98

Treasurer Mary E. Krueger Deputy

TOWN TREASURER'S CERTIFICATE

I, Sandra K. Remer, being the duly elected, qualified and acting treasurer for the Town of Omro, do hereby certify that in accordance with the records in my office, there are no unpaid taxes or unpaid special assessments as of March 26, 1998 on any land included in this Certified Survey Map.

Date March 26, 1998

Treasurer Sandra K. Remer

WINNEBAGO COUNTY PLANNING COMMISSION
CERTIFICATE OF APPROVAL

This Certified Survey Map of all of the S.W. 1/4 of the N.E. 1/4 of Section 32, T18N, R15E, in the Town of Omro, Winnebago County, Wisconsin, is hereby approved.

April 23, 1998
Date

[Signature]
County Planning Commission
Representative

1008458

Register's Office
Winnebago County, Wis.
Received for record this 27th
day of April A.D., 1998
at 2:14 o'clock P.M. and
recorded in Vol. 1 of CSM
on page 3966

[Signature]
Register of Deeds

THIS DOCUMENT WAS DRAFTED BY
REINHARD ROEHLIG.



Chg
14/98

NO. J228


CERTIFIED SURVEY MAP NO. _____

SHEET 1 OF 3

BEING ALL OF THE S.W. 1/4 OF THE N.E. 1/4 OF SECTION 32,
T18N, R15E, IN THE TOWN OF OMR0, WINNEBAGO COUNTY, WISCONSIN.

BEARINGS ARE REFERENCED TO THE WEST LINE OF THE N.E. 1/4 OF SECTION 32,
WHICH HAS AN ASSUMED BEARING OF SOUTH 01°32'58" EAST.
ALL DISTANCES ARE MEASURED TO THE NEAREST HUNDREDTH OF A FOOT.

○ DENOTES 3/4 INCH DIAMETER IRON ROD 24 INCHES
LONG SET, WEIGHING NOT LESS THAN 1.50 LBS
PER LINEAL FOOT.

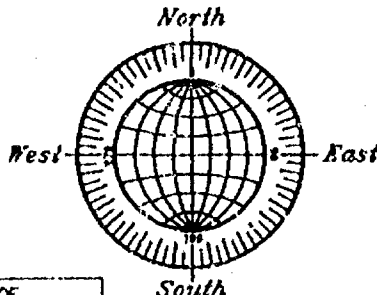

NORTH 1/4 CORNER
SECTION 32-18-15
(BERNTSEN MONUMENT)

LOT 1

257,359 SQ. FT.
5.9081 ACRES TO THE
SECTION LINE
236,392 SQ. FT.
5.4268 ACRES TO THE
RIGHT OF WAY LINE.

NORTH LINE OF THE S.W. 1/4 OF THE N.E. 1/4 OF
SECTION 32-18-15, AS AGREED ON BY EMILIE A.
HILDEBRAND AND JAMES R. DAVIS PER SURVEY DONE
BY STEVEN T. CHRONIS RLS NO. S-913, DATED 5/18/1981.

LOT 2


753,895 SQ. FT.
17.3070 ACRES TO THE
SECTION LINE
742,390 SQ. FT.
17.0429 ACRES TO THE
RIGHT OF WAY LINE.

LOT 3

753,895 SQ. FT.
17.3070 ACRES TO THE
SECTION LINE
742,390 SQ. FT.
17.0429 ACRES TO THE
RIGHT OF WAY LINE.

2657.63' BETWEEN SECTION CORNERS
WEST LINE OF THE N.E. 1/4 OF SECTION 32-18-15.

BRADLEY ROAD 66.0 FT.

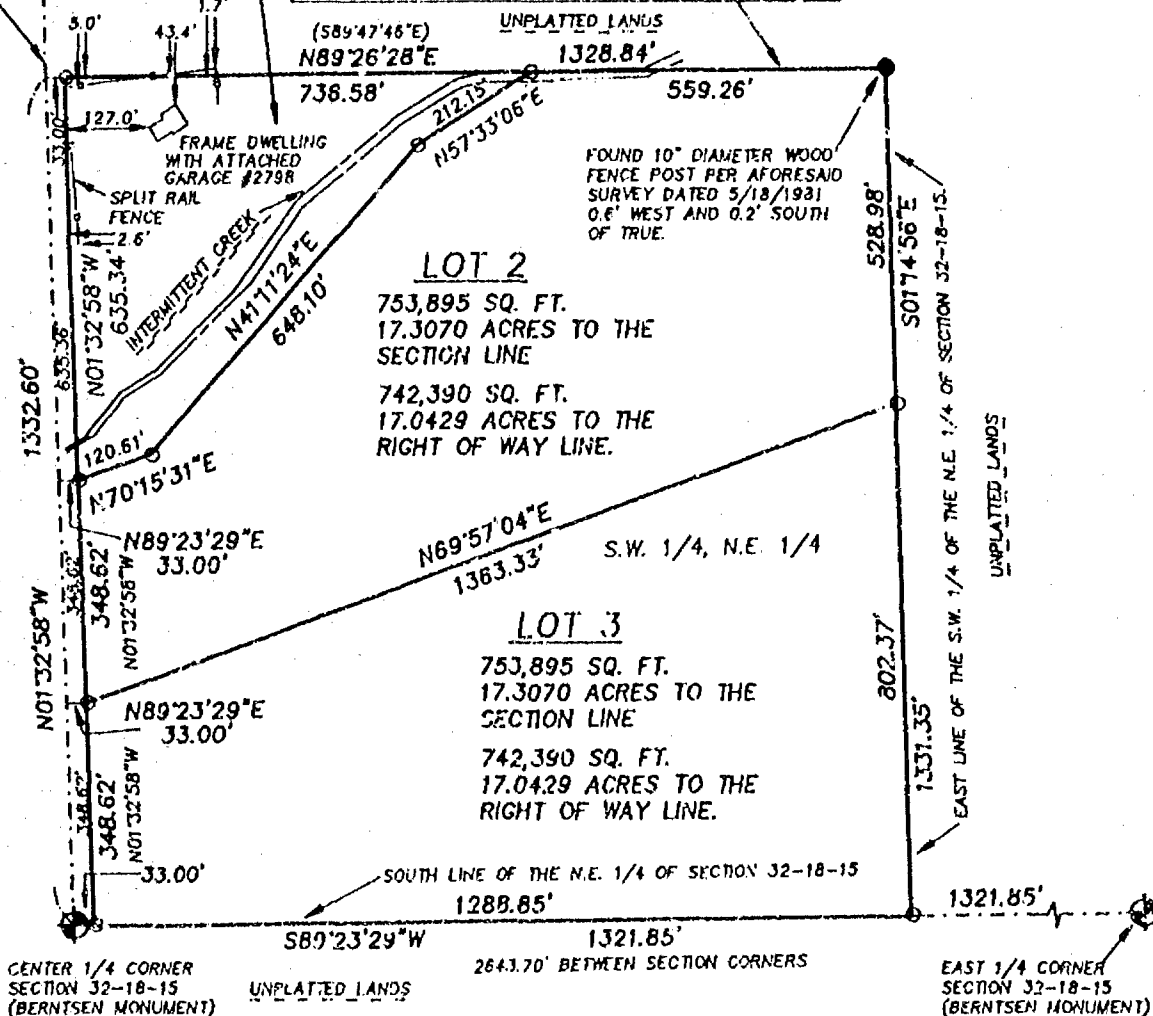


CENTER 1/4 CORNER
SECTION 32-18-15
(BERNTSEN MONUMENT)

UNPLATTED LANDS

TAX PARCEL
NO. 723

SCALE: 1" = 300'

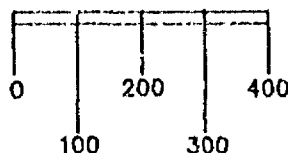

FEBRUARY 3, 1998

ROEHLIG

LAND SURVEYING
&
CONSULTING LTD.

4041 State Road 91 • Oshkosh WI • 54904
(920) 233-2884

NO. J228


SHEET 1 OF 3

BEARINGS ARE REFERENCED TO THE WEST LINE OF THE N.E. 1/4 OF SECTION 32,
WHICH HAS AN ASSUMED BEARING OF SOUTH 01°32'58" EAST.
ALL DISTANCES ARE MEASURED TO THE NEAREST HUNDREDTH OF A FOOT.

NORTH 1/4 CORNER
SECTION 32-18-15
(BERNTSEN MONUMENT)

257,358 SQ. FT.
5.5081 ACRES TO THE
SECTION LINE
236,392 SQ. FT.
5.4268 ACRES TO THE
RIGHT OF WAY LINE

NORTH LINE OF THE S.W. 1/4 OF THE N.E. 1/4 OF
SECTION 32-18-15, AS AGREED ON BY EMILIE A.
HILDEBRAND AND JAMES R. DAVIS PER SURVEY DONE
BY STEVEN T. CHRONIS RLS NO. S-913, DATED 5/18/1981.

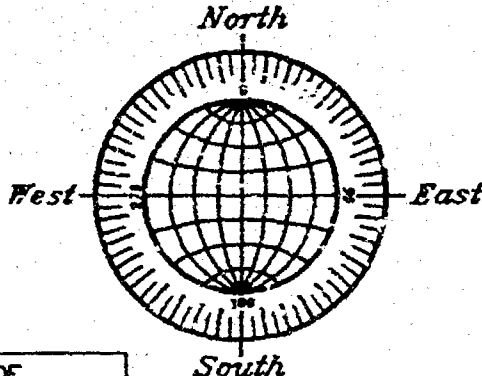

2857.65' BETWEEN SECTION CORNERS
SECTION 32-18-15.

BRADLEY ROAD 66.0 FT.

LOT 2
753,895 SQ. FT.
17.3070 ACRES TO THE
SECTION LINE
742,390 SQ. FT.
17.0429 ACRES TO THE
RIGHT OF WAY LINE.

FOUND 10" DIAMETER WOOD
FENCE POST PER AFORDSAID
SURVEY DATED 5/18/1981
0.6' WEST AND 0.2' SOUTH
OF TRUE

LOT 3
753,895 SQ. FT.
17.3070 ACRES TO THE
SECTION LINE
742,390 SQ. FT.
17.0429 ACRES TO THE
RIGHT OF WAY LINE.

SOUTH LINE OF THE N.E. 1/4 OF SECTION 32-18-15.

CENTER 1/4 CORNER
SECTION 32-18-15
(BERNTSEN MONUMENT)


UNPLATTED LANDS

2843.70' BETWEEN SECTION CORNERS

EAST 1/4 CORNER
SECTION 32-18-15
(BERNTSEN MONUMENT)

TAX PARCEL
NO. 723

SCALE: 1" = 300'

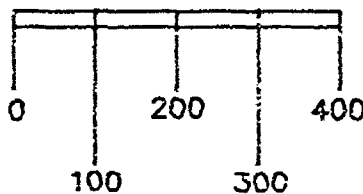


FEBRUARY 3, 1993

ROEHLIG

LAND SURVEYING
&
CONSULTING LTD.

4041 State Road 91 * Oshkosh WI * 54904
(920) 233-2884

NO. 3228

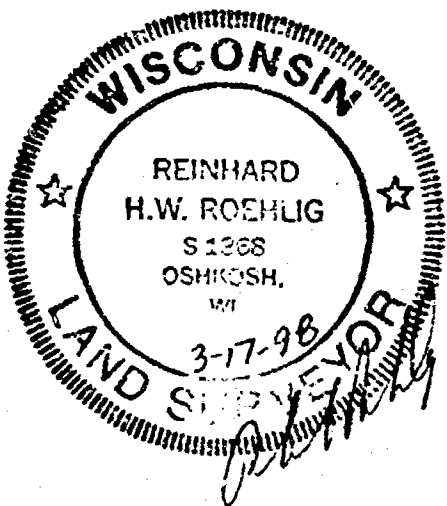

NO. 3228

SHEET 2 OF 3

CERTIFIED SURVEY MAP NO. _____

BEING ALL OF THE S.W. 1/4 OF THE N.E. 1/4 OF SECTION 32, T18N, R15E, IN THE TOWN OF OMRO, WINNEBAGO COUNTY, WISCONSIN.

**SURVEYOR'S CERTIFICATE
STATE OF WISCONSIN)**

:SS

WINNEBAGO COUNTY)

I, REINHARD ROEHLIG, Wisconsin Registered Land Surveyor do hereby certify;

THAT I have surveyed, divided and mapped all of the S.W. 1/4 of the N.E. 1/4 of Section 32, T18N, R15E, in the Town of Omro, Winnebago County, Wisconsin, which is bounded and described as follows;

COMMENCING AT THE NORTH 1/4 CORNER OF SAID SECTION, THENCE SOUTH 01°32'58" EAST ALONG THE WEST LINE OF SAID 1/4 SECTION 1.25.05 FT. TO THE POINT OF BEGINNING, THENCE NORTH 89°26'28" EAST ALONG THE NORTH LINE OF SAID 1/4-1/4 SECTION 1328.84 FT., THENCE SOUTH 01°14'56" EAST ALONG THE EAST LINE OF SAID 1/4-1/4 SECTION 1331.35 FT., THENCE SOUTH 89°23'29" WEST ALONG THE SOUTH LINE OF SAID 1/4 SECTION 1321.85 FT. TO THE CENTER 1/4 CORNER OF SAID SECTION, THENCE NORTH 01°32'58" WEST ALONG THE WEST LINE OF SAID 1/4 SECTION 1332.60 FT. TO THE POINT OF BEGINNING.

THAT this Certified Survey Map is contained wholly within the property described in the following recorded instrument(s):
Volume 681 Page 615.

THAT I have made this survey by the direction of Larry Hildebrand and Susan Hildebrand, owners of said land.

THAT such map is a correct representation of all the exterior boundaries of the land surveyed and the land division thereof made.

THAT I have fully complied with the provisions of Chapter 236 of the Wisconsin Statutes and the Land Subdivision Ordinance of Winnebago County.

3-17-98
Date

Reinhard Roehlig
Reinhard Roehlig, Registered
Wisconsin Land Surveyor S-1368

OWNER'S CERTIFICATE

AS OWNERS, We hereby certify that We caused the land described on this map to be surveyed, divided and mapped as represented on this map in accordance with the Winnebago County Subdivision Ordinance

WITNESS the hands and seals of said owners this ____ day
of _____, 1998.

Larry Hildebrand

Susan Hildebrand



SHEET 3 OF 3

BEING ALL OF THE S.W. 1/4 OF THE N.E. 1/4 OF SECTION 32, T18N, R15E, IN THE TOWN OF OMRO, WINNEBAGO COUNTY, WISCONSIN.

PERSONALLY came before me this day of 1998 the
aforementioned Larry Hildebrand and Susan Hildebrand, to me known
to be the persons who executed the foregoing instrument and
acknowledged the same.

Notary Public, Winnebago
County, State of Wisconsin

I, _____, being the duly elected, qualified and acting treasurer for Winnebago County, do hereby certify that in accordance with the records in my office, there are no unpaid taxes or unpaid special assessments as of _____ on any land included in this Certified Survey Map.

I, _____, being the duly elected, qualified and acting treasurer for the Town of Omro, do hereby certify that in accordance with the records in my office, there are no unpaid taxes or unpaid special assessments as of _____ on any land included in this Certified Survey Map.

WINNEBAGO COUNTY PLANNING COMMISSION
CERTIFICATE OF APPROVAL

Date	County Planning Commission Representative
------	---

WISCONSIN

REINHARD
H.W. ROHLIG
S 1368
OSHKOSH,
WI

LAND SURVEYOR


3-18-78

[Signature]



Certified Survey Map No. 4328

LOT 2 OF CERTIFIED SURVEY MAP 1422 AND
PART OF THE NORTHEAST 1/4 OF THE NORTHEAST 1/4 OF SECTION 32.
TOWNSHIP 18 NORTH, RANGE 15 EAST, TOWN OF OMRO,
WINNEBAGO COUNTY, WISCONSIN.

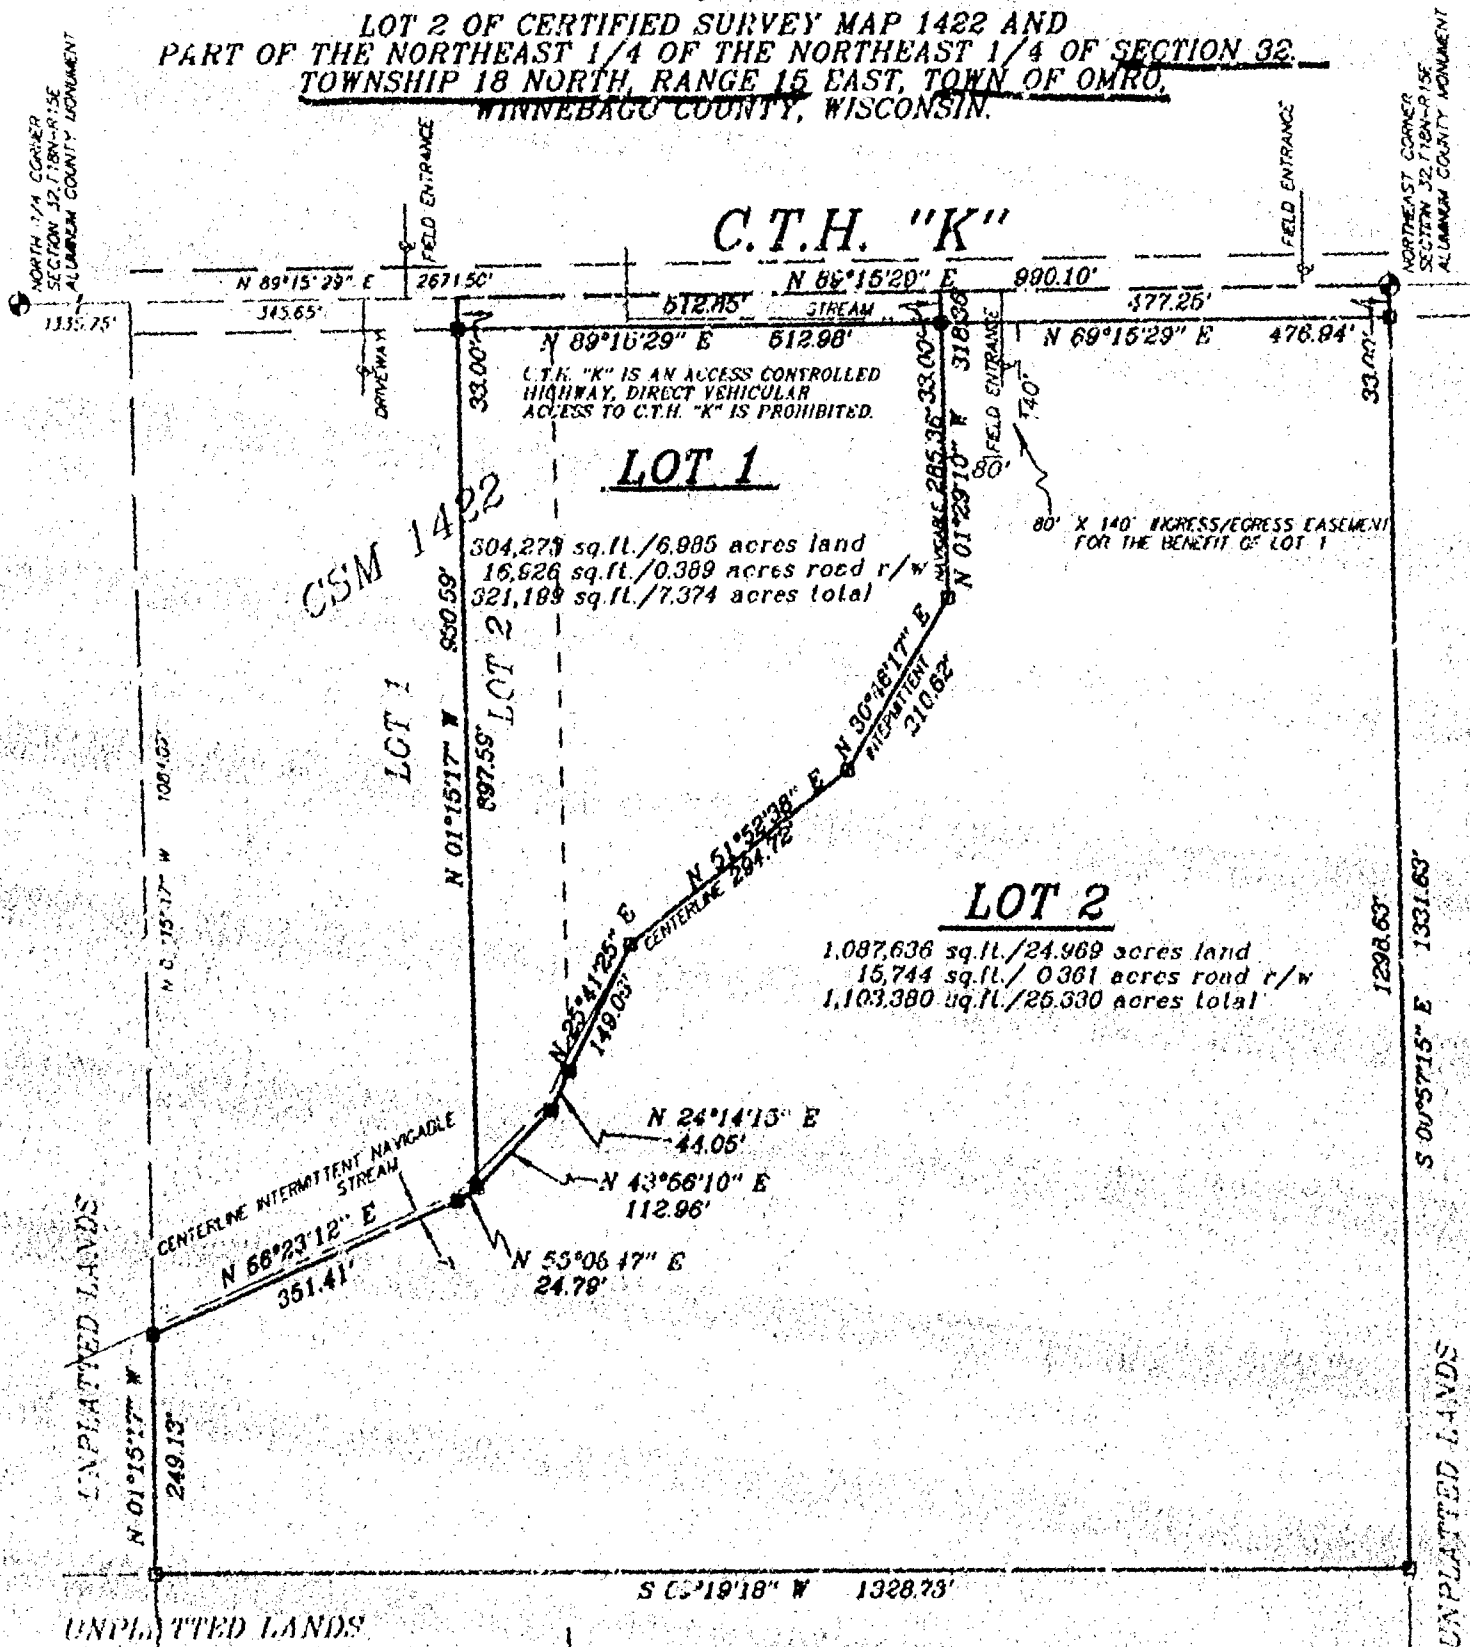

BEARINGS ARE REFERENCED TO THE NORTH LINE
OF THE NORTHEAST 1/4 OF SECTION 32.
T18N-R15E, RECORDED TO DEAN: N 89°15'29" E


LEGEND

- 1" x 24" Iron Pipe Set
- 1" Iron Pipe Found
- ✱ 3/4" Rebar Found
- △ 1 1/4" Rebar Found
- Government Corner
- () Recorded As

SCALE IN FEET
0 100 200
1" = 200'

SURVEY FOR:

MIKE ZIMMER
337 E. SCOTT ST.
OMRO, WI 54963

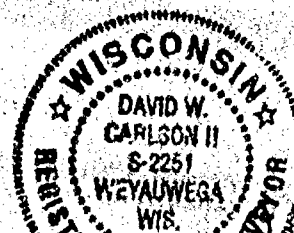

MAY 6, 1999
REVISED JULY 27, 1999



Martenson & Fisele, Inc.
Land Surveying, Engineering & Planning
109 West Main Street
Omro, WI 54963 Ph. 920-685-6240

PROJECT NO. C-0514-001

FIELD BOOK SDR BK 6 PAGE 72

COMPUTER FILE wn-18-15-32-0-0511-001.570

SHEET 1 OF 3

Certified Survey Map No. 4328

SURVEYOR'S CERTIFICATE:

I, David W. Carlson II, Registered Land Surveyor, do hereby certify:


That I have surveyed, divided and mapped, at the direction of Mike Zimmer, Lot 2 of Certified Survey Map 1422 and part of the Northeast 1/4 of the Northeast 1/4 of Section 32, Township 18 North, Range 15 East, Town of Omro, Winnebago County, Wisconsin, described as follows:
Beginning at the Northeast corner of said Section 32; thence South 00 degrees 57 minutes 15 seconds East 1331.63 feet, along the East line of said Northeast 1/4 of the Northeast 1/4; thence South 89 degrees 19 minutes 18 seconds West 1328.78 feet, along the South line of said Northeast 1/4 of the Northeast 1/4; thence North 01 degrees 15 minutes 17 seconds West 249.13 feet, along the West line of said Northeast 1/4 of the Northeast 1/4; thence North 66 degrees 23 minutes 12 seconds East 351.41 feet, along the Southerly line of Certified Survey Map 1422; thence North 55 degrees 08 minutes 47 seconds East 24.79 feet, along the Southerly line of Certified Survey Map 1422; thence North 01 degrees 15 minutes 17 seconds West 930.59 feet, along the East line of Lot 1 of Certified Survey Map 1422; thence North 89 degrees 15 minutes 29 seconds East 990.10 feet, along the North line of said Northeast 1/4 of the Northeast 1/4, to the point of beginning, reserving the North 33 feet as presently used for road purposes.

That I have fully complied with Chapter 236.34 of the Wisconsin Statutes in surveying, dividing, and mapping the same and the Town of Omro, and Winnebago County Subdivision Ordinances.

This map is a correct representation of all of the exterior boundaries of land surveyed and the division thereof.

Given under my hand this 6 day of MAY, 1999.

David W. Carlson II
David W. Carlson II, Reg. WI. Land Surveyor, S-2251

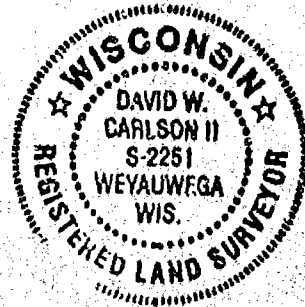

OWNERS CERTIFICATE:

As owners we, the undersigned, hereby certify that we caused the land above described to be surveyed, divided and mapped and dedicated to the public all as shown and represented on this map.

Earl Busse 7/30/99
Earl Busse Date

Iris Busse 7/30/99
Iris Busse Date

NOTARY
State of Wisconsin)
Winnebago County) SS

Personally came before me on the 30th day of July, 1999, the above owners to me known to be the persons who executed the foregoing instrument and acknowledge the same.

Theresa Bell My Commission Expires 2-23-03

Certified Survey Map No. 4328

Certificate of Planning Committee:

Pursuant to the Land Subdivision Regulations of the County of Winnebago, Wisconsin, all the requirements for approval have been fulfilled. This Minor Subdivision was approved by the Winnebago County Planning and Zoning Committee on 6th day of August, 1999.

Joann M. Siwert
Chairman, Planning and Zoning Committee

Treasurer's Certificate:

I hereby certify that there are no unpaid taxes or unpaid special assessments on any of the lands shown hereon.

Mike Schmuck 7/29/99
Town Treasurer Date

Diana M. Hellmann
County Treasurer Deputy Date 7-30-99

Town Board Approval:


We hereby certify that the Town of Omro has reviewed and approved this certified survey map.

Angela Jay 5-10-99
Town Chairman Date

Betty A. Bremer 5-10-99
Town Clerk Date

This CSM is contained wholly within the property described in the following recorded instruments:

<u>Owner(s) of record</u>	<u>Document(s)</u>	<u>Parcel Number(s)</u>
Earl & Iris Pusse	889542	0160721 016072102

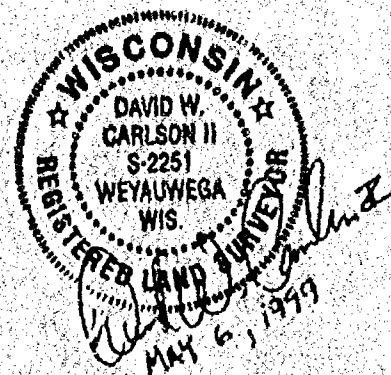

1068555

REGISTER'S OFFICE
WINNEBAGO COUNTY, WI
RECORDED ON

08-06-1999 03:20 PM

Vol. 1, Pg. 4328
SUSAN WINNINGHOFF
REGISTER OF DEEDS

RECORDING FEE	16.00
TRANSFER FEE	
# OF PAGES	4


NO. 3716

CERTIFIED SURVEY MAP NO. _____

SHEET 1 OF 4


BEING ALL OF THE N.W. 1/4 OF THE N.W. 1/4 OF SECTION 32,
T18N, R15E, IN THE TOWN OF OMRO, WINNEBAGO COUNTY, WISCONSIN.

BEARINGS ARE REFERENCED TO THE WEST LINE OF THE N.W. 1/4 OF SECTION 32,
WHICH HAS AN ASSUMED BEARING OF NORTH 01°15'59" WEST.
ALL DISTANCES ARE MEASURED TO THE NEAREST HUNDREDTH OF A FOOT.

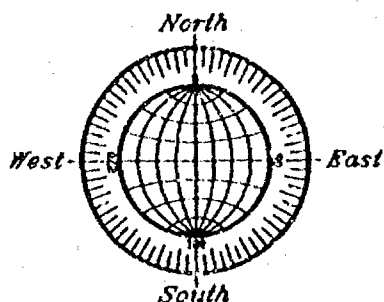


○ DENOTES 3/4 INCH DIAMETER IRON ROD 24 INCHES
LONG SET, WEIGHING NOT LESS THAN 1.50 LBS
PER LINEAL FOOT.

SCALE: 1" = 300'

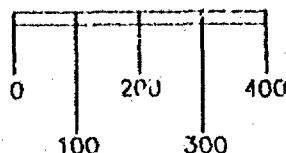

2687.11 BETWEEN SECTION CORNERS

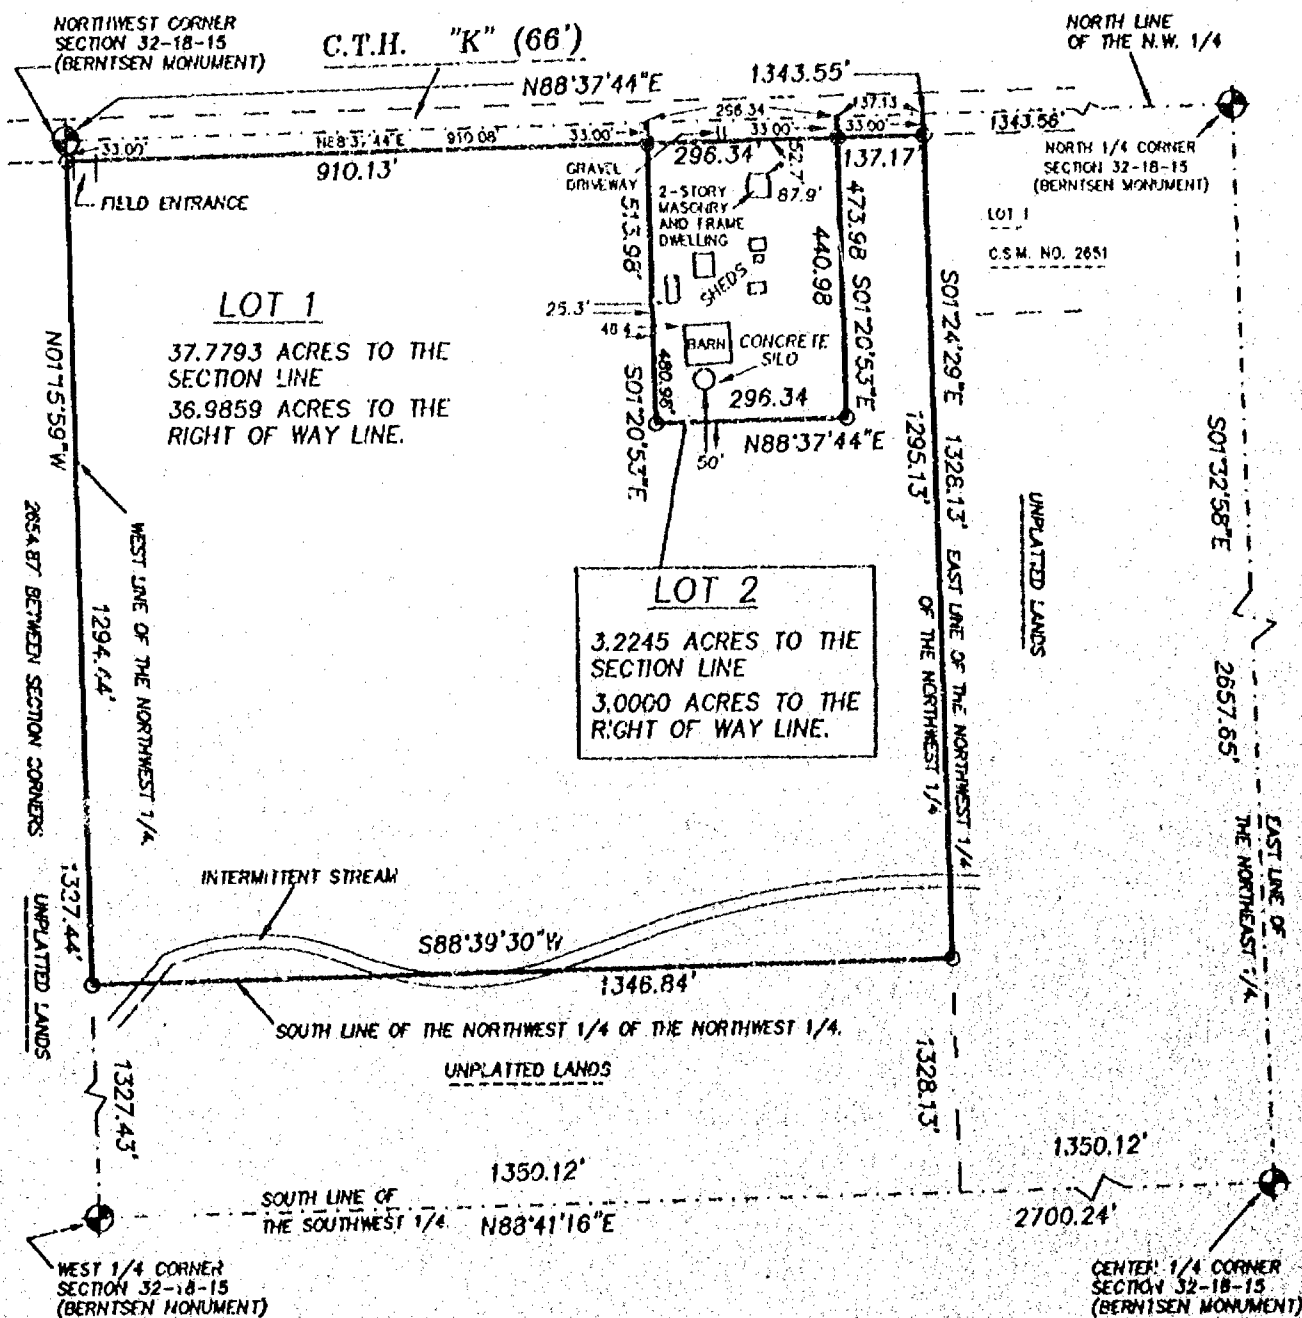

OCTOBER 9, 2000

ROEHLIG
LAND SURVEYING
&
CONSULTING LTD.
4041 Stule Road 91 • Oshkosh WI • 54904
(920) 233-2884

NO. 3716

NO. 3716

SHEET ____ OF ____

CERTIFIED SURVEY MAP NO. _____

BEING ALL OF THE N.W. 1/4 OF THE N.W. 1/4 OF SECTION 32, T18N, R15E, IN THE TOWN OF OMRO, WINNEBAGO COUNTY, WISCONSIN.

SURVEYORS CERTIFICATE
STATE OF WISCONSIN)
:SS
WINNEBAGO COUNTY)

I, REINHARD ROEHLIG, Wisconsin Registered Land Surveyor do hereby certify;

THAT I have surveyed, divided and mapped all of the N.W. 1/4 of the N.W. 1/4 of Section 32, T18N, R15E, in the Town of Omro, Winnebago County, Wisconsin, which is bounded and described as follows;

COMMENCING AT THE WEST 1/4 CORNER OF SAID SECTION, THENCE NORTH 01°15'59" WEST ALONG THE WEST LINE OF THE N.W. 1/4 OF SECTION 1327.43 FT. TO THE S.W. CORNER OF THE N.W. 1/4 OF THE N.W. 1/4 OF SAID SECTION AND THE POINT OF BEGINNING, THENCE CONTINUING NORTH 01°15'59" WEST ALONG SAID LINE 1327.44 FT., TO THE N.W. CORNER OF SAID SECTION, THENCE NORTH 88°37'44" EAST ALONG THE NORTH LINE OF THE N.W. 1/4 OF SAID SECTION 1343.55 FT. TO THE N.E. CORNER OF THE N.W. 1/4 OF THE N.W. 1/4 OF SAID SECTION, THENCE SOUTH 01°24'29" EAST ALONG THE EAST LINE OF SAID 1/4-1/4 SECTION 1328.13 FT. TO THE S.E. CORNER OF SAID 1/4-1/4, THENCE SOUTH 88°39'30" WEST ALONG THE SOUTH LINE OF THE N.W. 1/4 OF THE N.W. 1/4 OF SAID SECTION 1346.84 FT. TO THE POINT OF BEGINNING.

THAT this Certified Survey Map is contained wholly within the property described in the following recorded instrument(s): 917746, 0992117

THAT I have made this survey by the direction of James Potratz and Margaret Potratz, owners of said land.

THAT such map is a correct representation of all the exterior boundaries of the land surveyed and the land division thereof made.

THAT I have fully complied with the provisions of Chapter 236 of the Wisconsin Statutes and the Land Subdivision Ordinance of Winnebago County.

Date

Reinhard Roehlig, Registered
Wisconsin Land Surveyor S-1368

NO. 3716

CERTIFIED SURVEY MAP NO. _____

SHEET ____ OF ____

BEING ALL OF THE N.W. 1/4 OF THE N.W. 1/4 OF SECTION 32, T18N, R15E, IN THE TOWN OF OMRO, WINNEBAGO COUNTY, WISCONSIN.

OWNERS CERTIFICATE

AS OWNERS, We hereby certify that We caused the land described on this map to be surveyed, divided and mapped as represented on this map in accordance with the Winnebago County Subdivision Ordinance.

WITNESS the hands and seals of said owners this _____ day of _____, 2000.

James Potratz

Margaret Potratz

STATE OF WISCONSIN)
:SS
WINNEBAGO COUNTY)

PERSONALLY came before me this _____ day of _____ 2000 the aforementioned James Potratz and Margaret Potratz, to me known to be the persons who executed the foregoing instrument and acknowledged the same.

Notary Public, Winnebago
County, State of Wisconsin

My Commission Expires _____

COUNTY TREASURERS CERTIFICATE

I, _____, being the duly elected, qualified and acting treasurer for Winnebago County, do hereby certify that in accordance with the records in my office, there are no unpaid taxes or unpaid special assessments as of _____ on any land included in this Certified Survey Map.

Date _____ Treasurer _____

TOWN TREASURERS CERTIFICATE

I, _____, being the duly elected, qualified and acting treasurer for the Town of Omro, do hereby certify that in accordance with the records in my office, there are no unpaid taxes or unpaid special assessments as of _____ on any land included in this Certified Survey Map.

Date _____ Treasurer _____

NO. 3716

CERTIFIED SURVEY MAP NO. _____

SHEET ____ OF ____

BEING ALL OF THE N.W. 1/4 OF THE N.W. 1/4 OF SECTION 32, T18N, R15E, IN THE TOWN OF OMRO, WINNEBAGO COUNTY, WISCONSIN.

**WINNEBAGO COUNTY PLANNING COMMISSION
CERTIFICATE OF APPROVAL**

This Certified Survey Map of all of the N.W. 1/4 of the N.W. 1/4 of Section 32, T18N, R15E, in the Town of Omro, Winnebago County, Wisconsin, is hereby approved.

Date

County Planning Commission
Representative

THIS DOCUMENT WAS DRAFTED BY
REINHARD ROEHLIG.

NO. 3718

CERTIFIED SURVEY MAP NO. 4720


SHEET 2 OF 4

ALL OF THE N.W. 1/4 OF THE N.W. 1/4 OF SECTION 32, T18N, R15E,
IN THE TOWN OF OMRO, WINNEBAGO COUNTY, WISCONSIN.

BEARINGS ARE REFERENCED TO THE WEST LINE OF THE N.W. 1/4 OF SECTION 32-18-15, WHICH HAS AN ASSUMED BEARING OF NORTH 01°15'59" WEST.

ALL DISTANCES ARE MEASURED TO THE NEAREST HUNDREDTH OF A FOOT.

○ DENOTES 3/4 INCH DIAMETER IRON ROD 24 INCHES LONG SET, WEIGHING 1.50 LBS PER LINEAL FOOT.

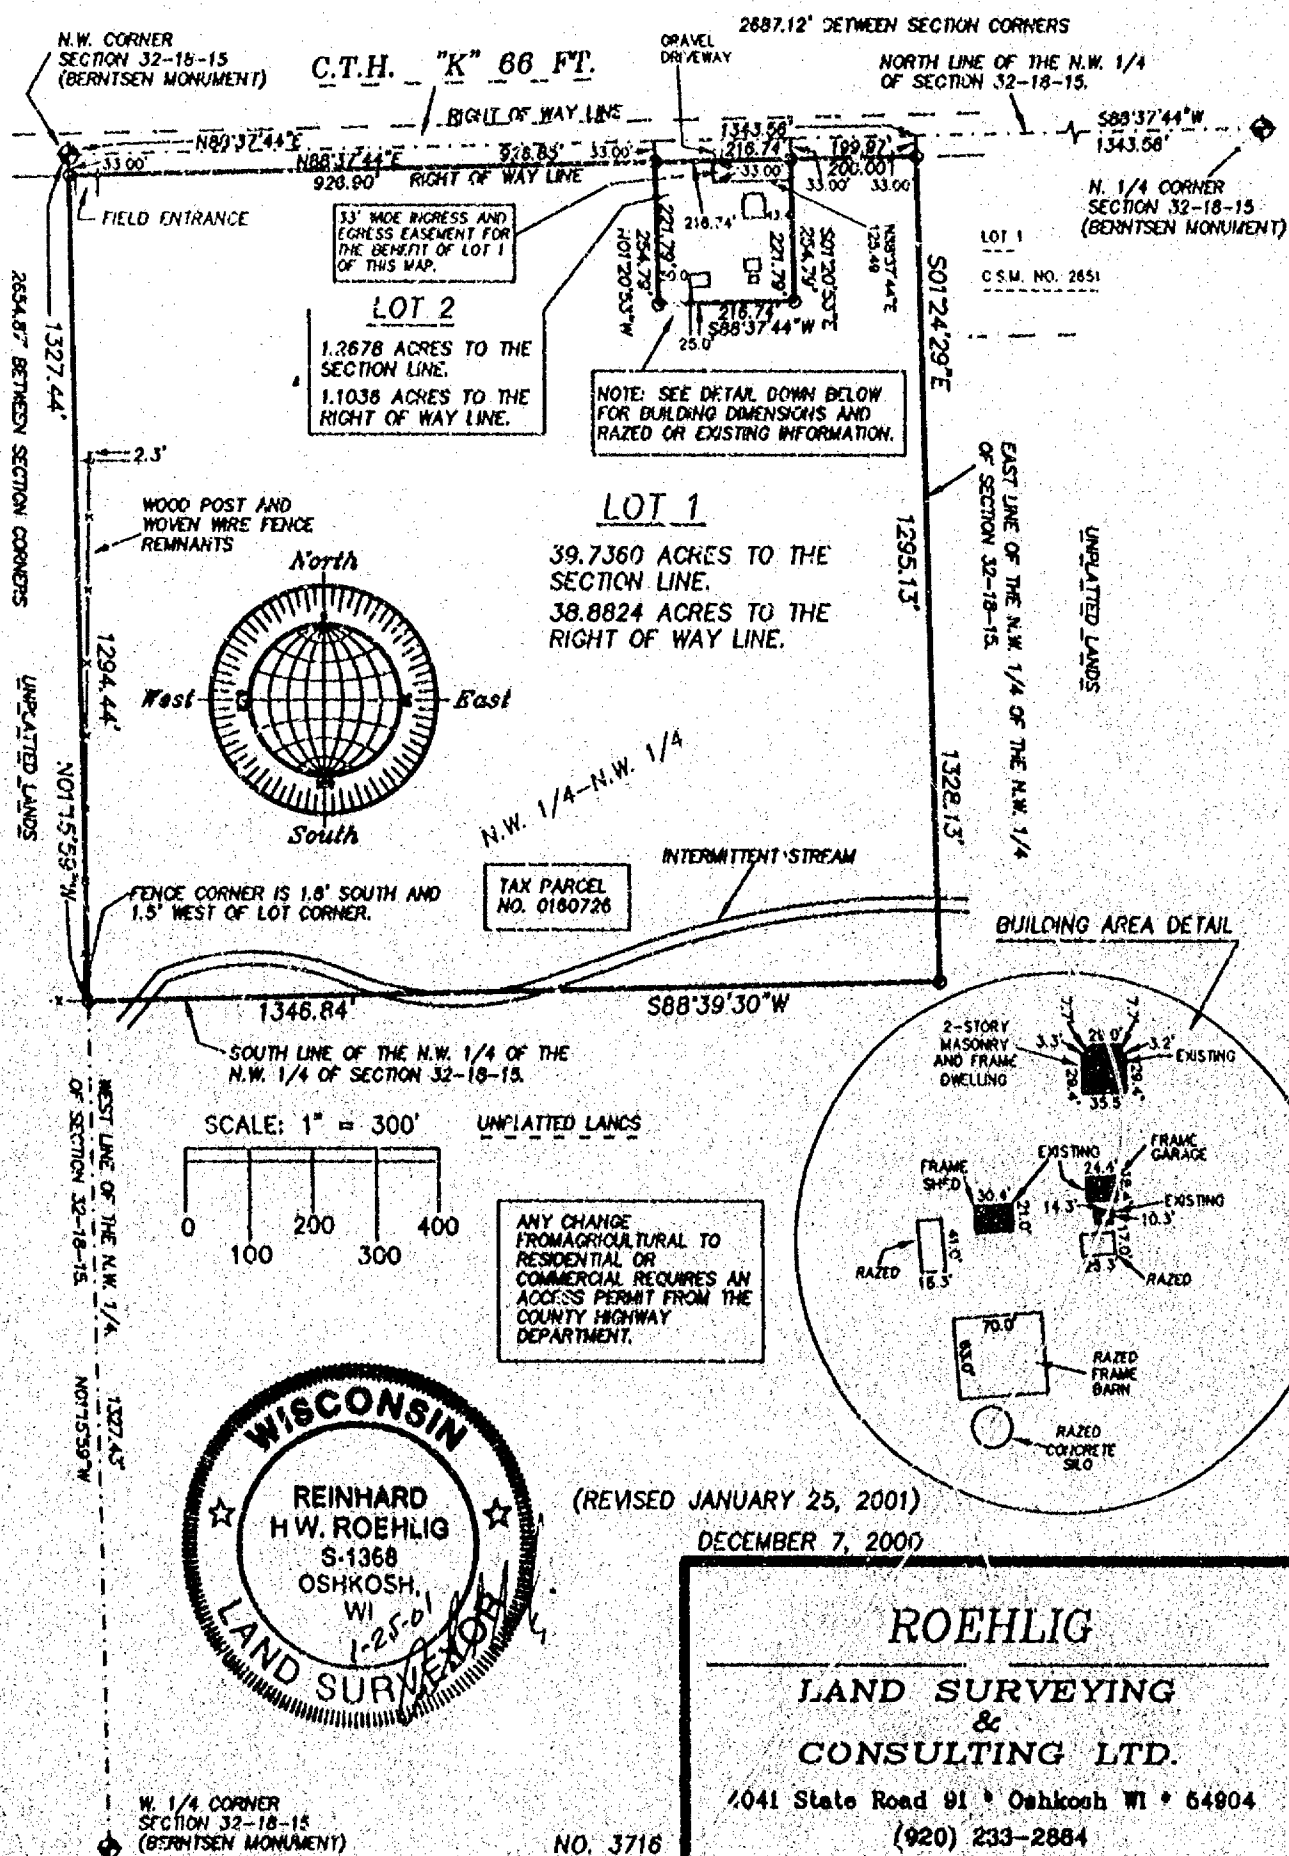

NO. 3716

CERTIFIED SURVEY MAP NO. 4700

SHEET 2 OF 4

ALL OF THE N.W. 1/4 OF THE N.W. 1/4 OF SECTION 32, T18N, R15E, IN THE TOWN OF OMRO, WINNEBAGO COUNTY, WISCONSIN.

SURVEYORS CERTIFICATE
STATE OF WISCONSIN)
:SS
WINNEBAGO COUNTY)

I, REINHARD ROEHLIG, Wisconsin Registered Land Surveyor do hereby certify;

THAT I have surveyed, divided and mapped all of the N.W. 1/4 of the N.W. 1/4 of Section 32, T18N, R15E, in the Town of Omro, Winnebago County, Wisconsin, which is bounded and described as follows;

BEGINNING AT THE N.W. CORNER OF SAID SECTION, THENCE NORTH 88°37'44" EAST ALONG THE NORTH LINE OF SAID 1/4 SECTION 1343.56 FT., THENCE SOUTH 01°24'29" EAST ALONG THE EAST LINE OF SAID 1/4-1/4 SECTION 1328.13 FT., THENCE SOUTH 88°39'30" WEST ALONG THE SOUTH LINE OF SAID 1/4 SECTION 1346.84 FT., THENCE NORTH 01°15'59" WEST ALONG THE WEST LINE OF SAID 1/4 SECTION 1327.44 FT. TO THE POINT OF BEGINNING.

THAT this Certified Survey Map is contained wholly within the property described in the following recorded instrument(s): Document No. 917746 and 0992117.

THAT I have made this survey by the direction of James Potratz and Margaret Potratz, owners of said land.


THAT such map is a correct representation of all the exterior boundaries of the land surveyed and the land division thereof made.

THAT I have fully complied with the provisions of Chapter 236 of the Wisconsin Statutes and the Land Subdivision Ordinance of Winnebago County.

Date

10-9-00

Reinhard Roehlig, Registered
Wisconsin Land Surveyor S-1368

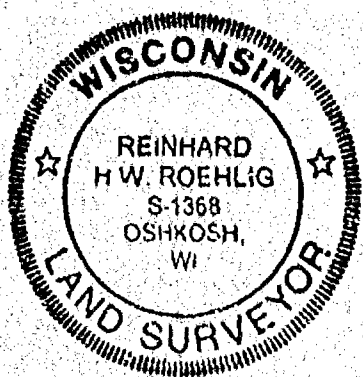

NO. 3716

CERTIFIED SURVEY MAP NO. 4720

SHEET 3 OF 4

BEING ALL OF THE N.W. 1/4 OF THE N.W. 1/4 OF SECTION 32, T18N, R15E, IN THE TOWN OF OMRO, WINNEBAGO COUNTY, WISCONSIN.

OWNERS CERTIFICATE

AS OWNERS, We hereby certify that We caused the land described on this map to be surveyed, divided and mapped as represented on this map in accordance with the Winnebago County Subdivision Ordinance.

WITNESS the hands and seals of said owners this 5 day of December, 2000.

James Potratz
James Potratz

Margaret Potratz
Margaret Potratz

STATE OF WISCONSIN)

:SS

WINNEBAGO COUNTY)

PERSONALLY came before me this 5 day of December 2000 the aforementioned James Potratz and Margaret Potratz, to me known to be the persons who executed the foregoing instrument and acknowledged the same.

Noah B. Blum
Notary Public, Winnebago
County, State of Wisconsin

My Commission Expires 11/03/03

COUNTY TREASURERS CERTIFICATE

I, Diana M. Hellman, being the duly elected, qualified and acting treasurer for Winnebago County, do hereby certify that in accordance with the records in my office, there are no unpaid taxes or unpaid special assessments as of 1/8/01 on any land included in this Certified Survey Map.

Date 1-11-01


Treasurer Diana M. Hellman
Deputy

TOWN TREASURERS CERTIFICATE

I, Viola Schmick, being the duly elected, qualified and acting treasurer for the Town of Omro, do hereby certify that in accordance with the records in my office, there are no unpaid taxes or unpaid special assessments as of 1/08/01 on any land included in this Certified Survey Map.

Date 1/08/01

Treasurer Viola Schmick

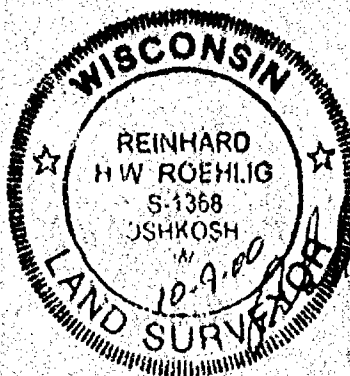

NO. 3716

CERTIFIED SURVEY MAP NO. 4720

SHEET 4 OF 4

BEING ALL OF THE N.W. 1/4 OF THE N.W. 1/4 OF SECTION 32, T18N, R15E, IN THE TOWN OF OMRO, WINNEBAGO COUNTY, WISCONSIN.

WINNEBAGO COUNTY PLANNING COMMISSION
CERTIFICATE OF APPROVAL


This Certified Survey Map of all of the N.W. 1/4 of the N.W. 1/4 of Section 32, T18N, R15E, in the Town of Omro, Winnebago County, Wisconsin, is hereby approved.

Date

January 30, 2001

Walter D. Schiller
County Planning Commission
Representative

THIS DOCUMENT WAS DRAFTED BY
REINHARD ROEHLIG.

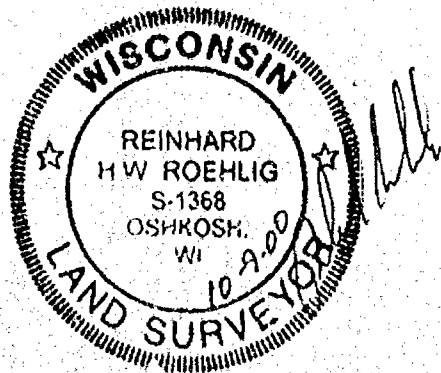

1117715
REGISTER'S OFFICE
WINNEBAGO COUNTY, WI
RECORDED ON
02-01-2001 01:24 PM
SUSAN WINNINGHOFF
REGISTER OF DEEDS
RECORDING FEE 15.00
TRANSFER FEE
OF PAGES

10.00