

35-18-16

SURVEY INDEX, WINNEBAGO COUNTY, WISCONSIN

SURVEYED FOR	SURVEYOR	R.L.S. NO.	DATE	CERTIFIED SURVEYS			NO.	SURVEY LOCATION
				MAP NO	VOL	PAGE		
City of Oshkosh	Wolcott	12-7-66						Sec. 35, 36 (Pinnation)
H. J. Humphrey	Wolcott	8-30-50						SE - NE
M. M. M. M. M.	Wolcott	9-23-52						W - SW
Quincy	Chronis	6-7-77						E - NE
E. E. E. E. E.	Chronis	4-21-77						SE - NE
W. C. Derricks	Chronis	12-19-78						Lot 61-66 South Side
G. Hughes	Kochler	10-16-79	South Side					Lot 54
R. Wood	Chronis	6-29-77						SW - SE
R. Wood	Chronis	6-30-77						SW - SE
R. Wood	Chronis	6-30-77						SW - SE + SE - SW
R. Wood	Chronis	4-28-77	South Side					Lot 78, 79
R. Wood	Chronis	4-21-77	" " " "					Lot 74-75
G. Hughes	Chronis	6-30-77						W - NE
E. E. E. E. E.	Chronis	11-19-75						SE - NE
Valley Brook	Chronis	2-3-77						E - SE
E. A. A.	Hawthorn	7-8-81						SW 1/4

SECTION 35 TOWNSHIP 18 RANGE 16


SURVEY FOR VALLEY BANK OF OSHKOSH

at

2949 Oregon Street Road

of

The North 201.2 feet of the South 982.7 feet of the West 288 feet of the East 321 feet of the East $\frac{1}{2}$ of the Southeast $\frac{1}{4}$ of Section 35, T. 18 N., R. 16 E. in the Fourteenth Ward, City of Oshkosh, Winnebago County, Wisconsin as taken from Volume 1185 page 577 of Records having Document No. 362612.

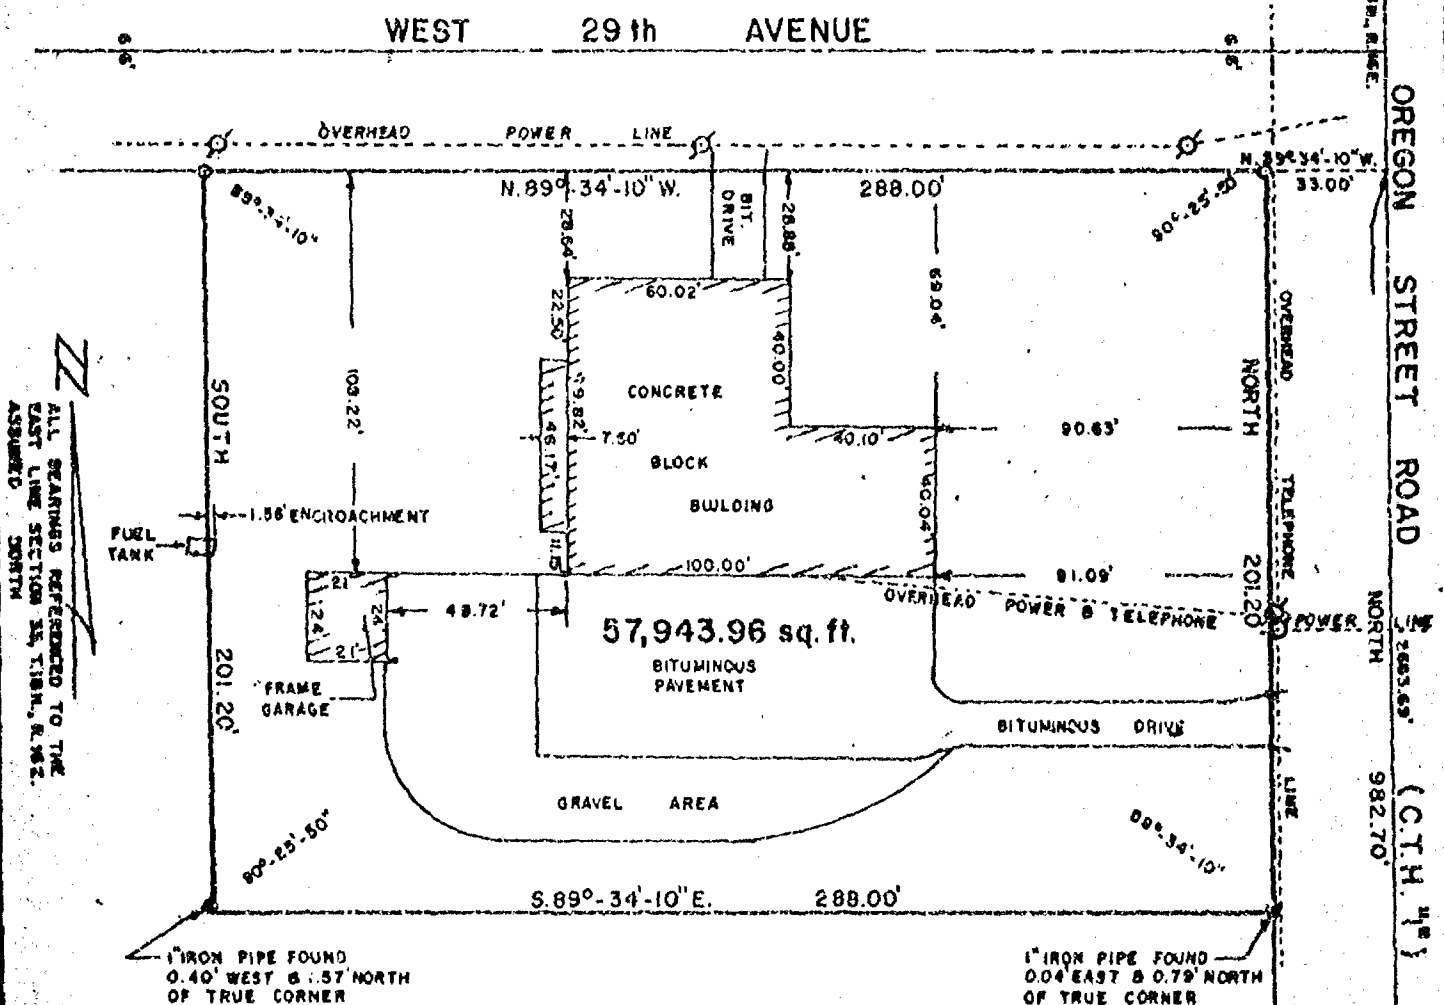

STEVEN T. CHRONIS, WISCONSIN REGISTERED LAND SURVEYOR OF AERO-METRIC ENGINEERING, INC., HAVE SURVEYED THE ABOVE DESCRIBED PROPERTY AND THE ABOVE MAP IS A TRUE REPRESENTATION THEREOF AND SHOWS THE SIZE AND LOCATION OF THE PROPERTY, ITS EXTERIOR BOUNDARIES, THE LOCATION AND DIMENSIONS OF ALL STRUCTURES THEREON, FENCES, APPARENT EASEMENTS AND ROADWAYS AND VISIBLE ENCROACHMENTS IF ANY.

"THIS SURVEY IS MADE FOR THE EXCLUSIVE USE OF THE PRESENT OWNERS OF THE PROPERTY, AND ALSO THOSE WHO PURCHASE, MORTGAGE OR GUARANTEE THE TITLE THERETO WITHIN ONE (1) YEAR FROM DATE HEREOF, AND AS TO THEM I HEREBY CERTIFY THAT SAID SURVEY AND THE ABOVE MAP WERE MADE IN ACCORDANCE WITH ACCEPTABLE PROFESSIONAL STANDARDS AND THAT THE INFORMATION CONTAINED THEREON IS TO THE BEST OF MY KNOWLEDGE, INFORMATION AND BELIEF, A TRUE AND ACCURATE REPRESENTATION THEREOF."

— LEGEND —

- 1" 1/2 24" IRON PIPE SET
 - 1" IRON PIPE FOUND
 - RAILROAD SPIKE FOUND
 - BERTSEN MONUMENT IN MANHOLE
- SCALE: 1" = 50'

STEVEN T. CHRONIS
WISCONSIN REGISTERED LAND SURVEYOR S-913

DATED THIS 2nd DAY OF Feb. 19 77


AERO-METRIC ENGINEERING, INC.
PHOTOGRAMMETRIC ENGINEERS
LAND SURVEYORS
OSHKOSH, WISCONSIN

THIS INSTRUMENT DRAFTED BY STEVEN T. CHRONIS
NOTEBOOK 22 PAGE 3-4

L-268


Plat of Survey

LOCATION OF SOUTH PROPERTY CORNERS IN THE NW1/4 - SW1/4,
SEC. 35, T.18N., R.16E., TOWN OF ALGOMA, WINNEBAGO COUNTY, WI

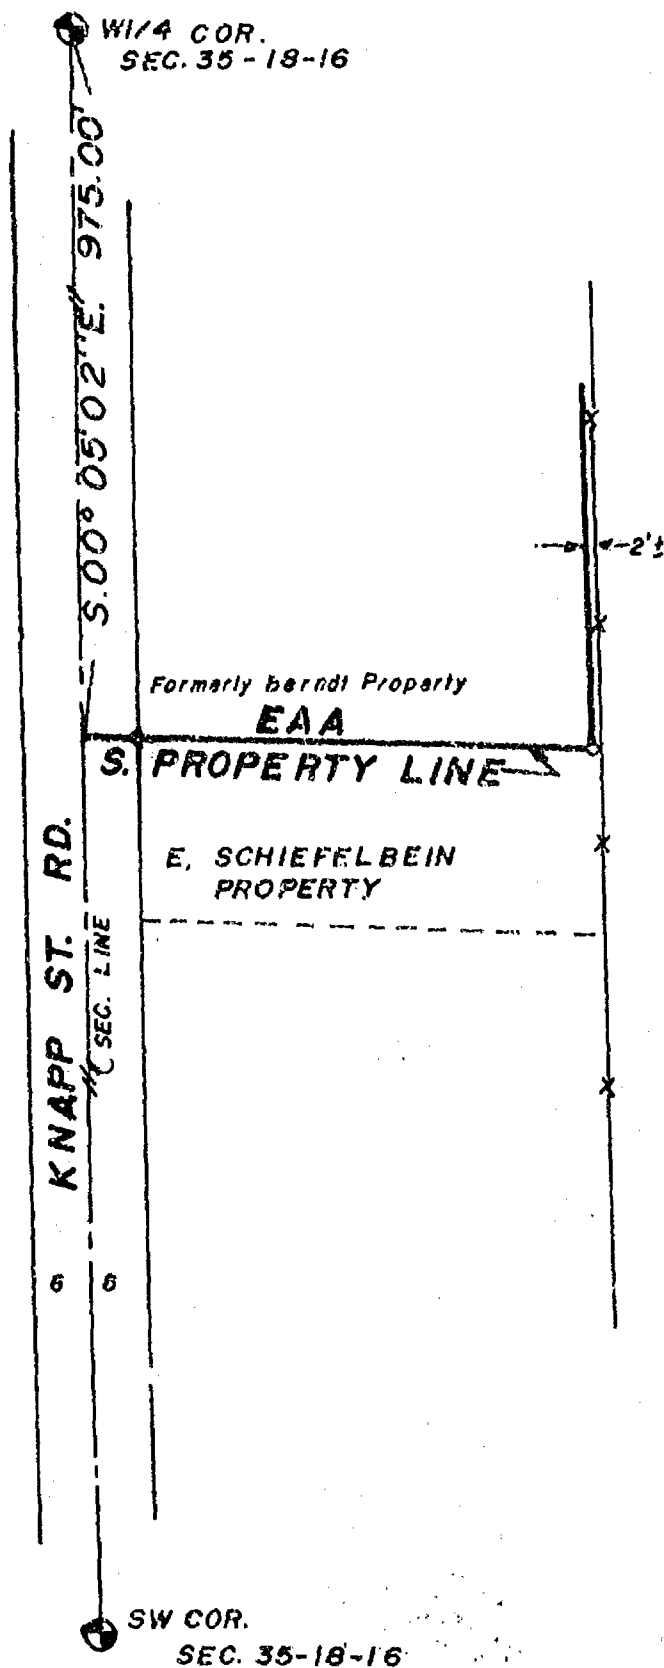

EAA
3000 POBEREZY RD.
OSHKOSH, WI

WINNEBAGO COUNTY
AIRPORT

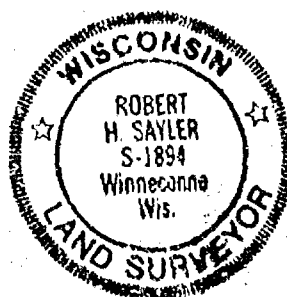

LEGEND

- = Existing monuments
- = 2" x 30" iron pipe set
- ◊ = 1" x 30" iron pipe set
- ⊙ = reference caps or R.R. spikes
- ⊗ = Bernisen or Harrison monuments
- X--X = fence
- () = recorded as
- = stone monument

SURVEYORS CERTIFICATE

I, hereby certify that I have surveyed the property as shown, according to official records and that the plat above drawn is an accurate and correct representation of said survey. APRIL 28, 1988

Robert H. Saylor
Wisconsin Registered Land Surveyor S-1894



Saylor
Survey, inc.

139A WEST MAIN, BOX 252, WINNECONNE, WI 54986

SCALE 1" = 100'
PROJECT NO. S-001913
FIELD BOOK 57 PAGE 41

Survey
for
Calvin D. Wood


A part of the Southwest Quarter (SW $\frac{1}{4}$) of the Southeast Quarter (SE $\frac{1}{4}$) of Section Thirty-five (35), Township Eighteen (18) North, Range Sixteen (16) East, Town of Algoma, Winnebago County, Wisconsin containing 2.054 Acres of land and being described by: Commencing at the South Quarter (S $\frac{1}{4}$) Corner of said Section 35, thence N. 89°-11'-25" W. 151.00 feet along the South Line of the Southwest Quarter (SW $\frac{1}{4}$) of said Section 35 to its intersection with the centerline of Waupun Road, old S.T.H. "26", thence N. 35°-14'-17" E. 818.44 feet along the centerline of Waupun Road to the true point of beginning, thence continue N. 35°-14'-17" E. 345.47 feet along the centerline of Waupun Road to its intersection with the Southwest Corner of the Gordon D. and Eleanor E. Hughes property as described in Volume 542 page 62 of Deeds, thence S. 89°-52'-28" E. 182.10 feet along the South Line of said Gordon D. and Eleanor E. Hughes property as described in Volume 542 page 62 of Deeds, thence S. 00°-03'-38" W. 334.61 feet, thence N. 82°-06'-19" W. 384.72 feet to the true point of beginning.

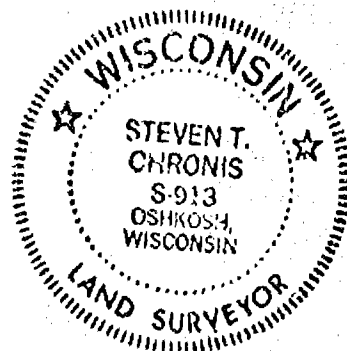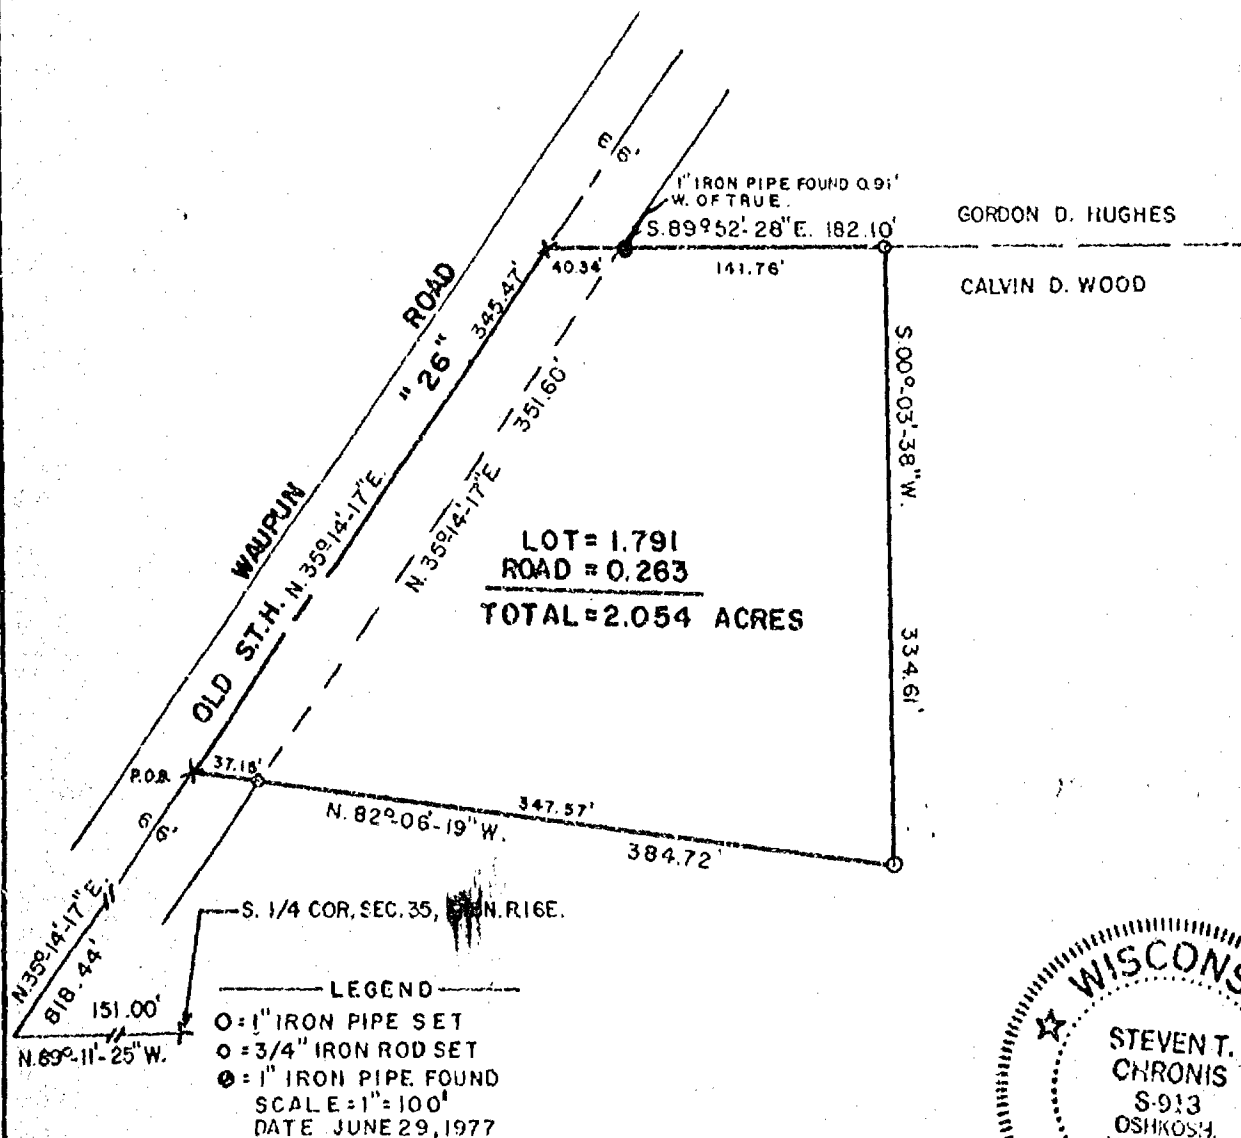

AERO-METRIC ENGINEERING, INC.
PHOTOGRAMMETRIC ENGINEERS
LAND SURVEYORS
OSHKOSH, WISCONSIN

Steven T. Chronis
WIS. REGISTERED LAND SURVEYOR S-913

NOTEBOOK-2 PAGE 41-44

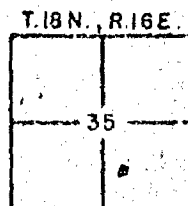


L-355

35-18-16


Plat of Survey

Experimental Aircraft Association
1045 W. 20th
Oshkosh, WI 54901

DETAIL

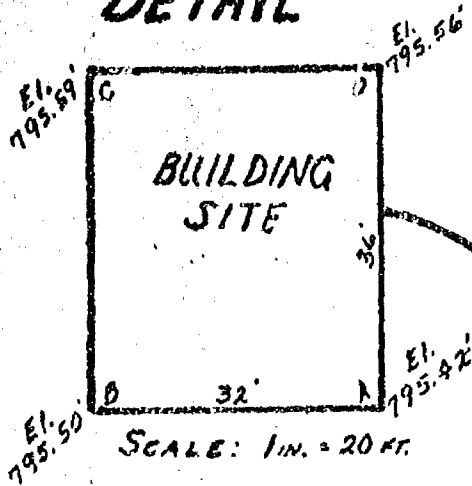

LOCATION SKETCH

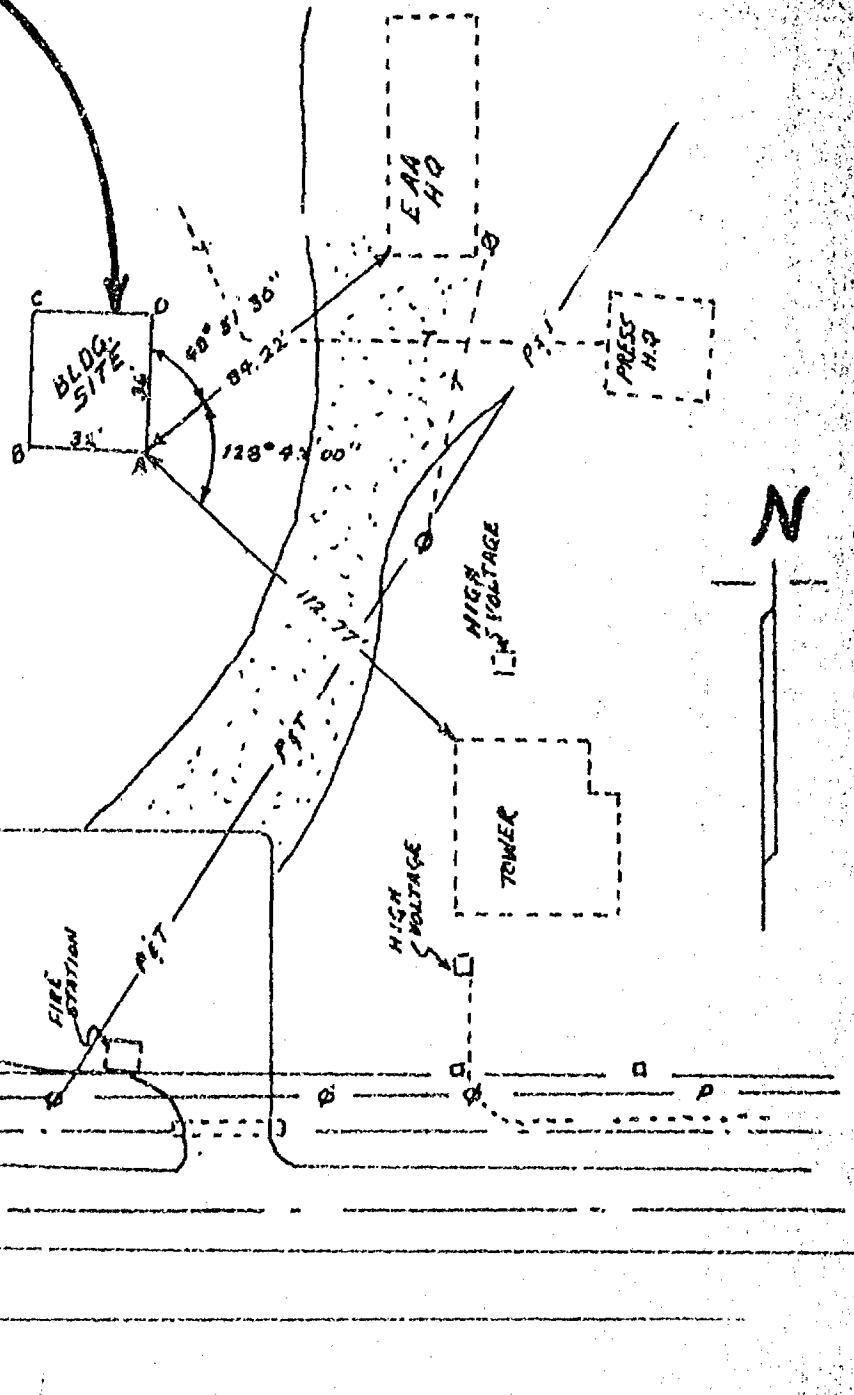

LEGEND

- = Existing monuments
- = 2" x 30" iron pipe set
- = 1" x 30" iron pipe set
- = reference caps or RR spikes
- ⊙ = Bernsten or Harrison monuments
- X-X = fence
- () = recorded as
- = stone monument

SURVEYORS CERTIFICATE

I, hereby certify that I have surveyed the property as shown, according to official records and that the plat above drawn, is an accurate and correct representation of said survey. July 8, 1981

Calvin W. Hawksworth

SW $\frac{1}{4}$, Sec. 35, T.18N., R.16E. Wisconsin Registered Land Surveyor S-1290

S

R. K. SAYLER, INC.

LAND SURVEYORS

WINNECONNE, WI 54986

SCALE 1 in. = 50 ft.


PROJECT NO. 5001226

FIELD BOOK PAGE

S

Survey
for
Pepsi Cola Company
of

Lots 74 & 75, South Side Auto Plat, 14th Ward, City of Oshkosh,
Winnebago County, Wisconsin.

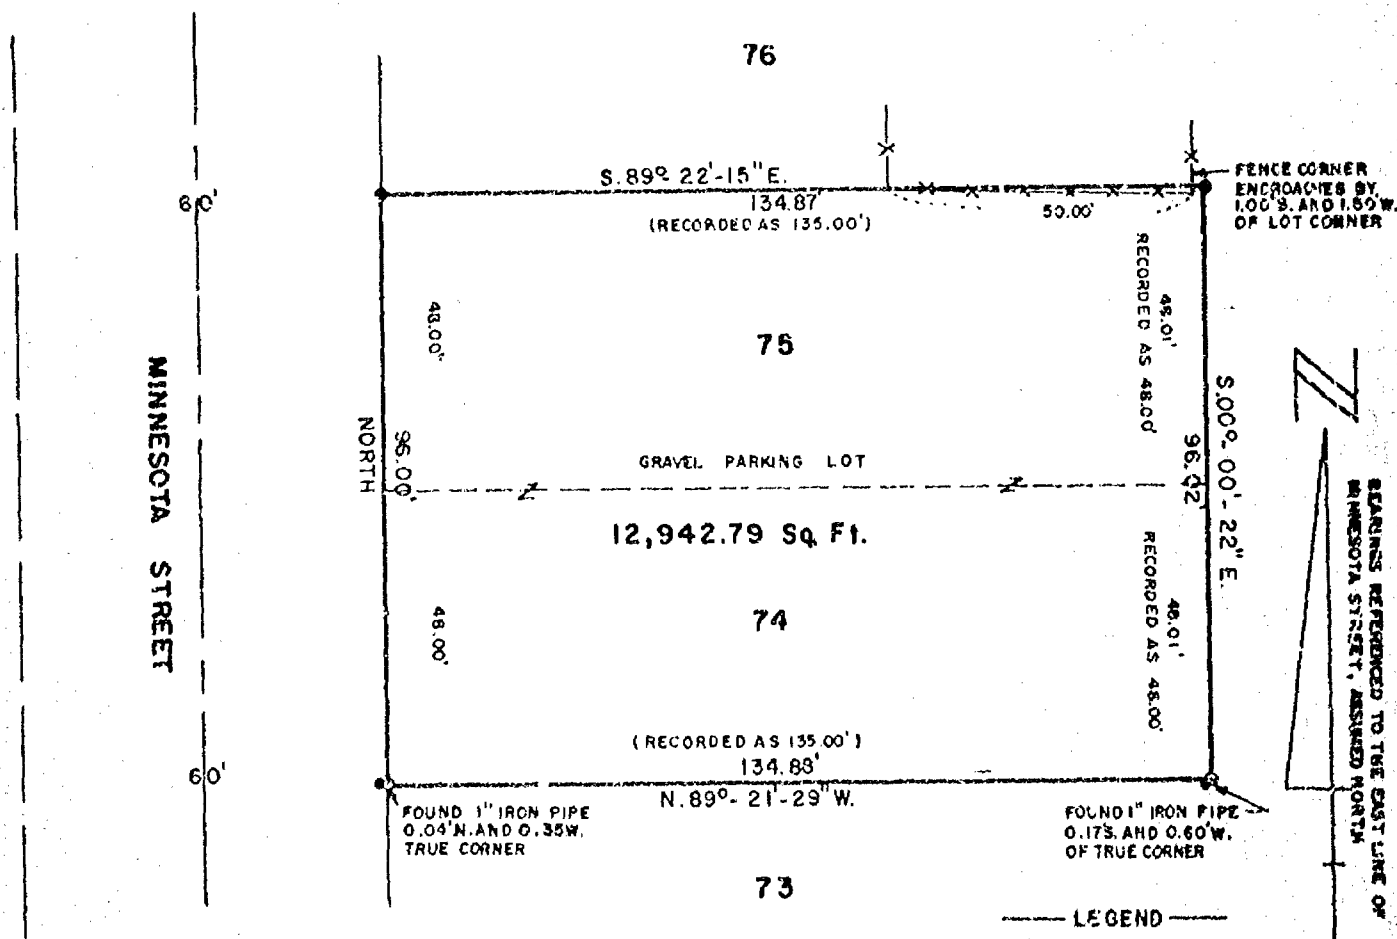



I, STEVEN T. CHRONIS, WISCONSIN REGISTERED LAND SURVEYOR OF AERO-METRIC ENGINEERING, INC., HAVE SURVEYED THE ABOVE DESCRIBED PROPERTY AND THE ABOVE MAP IS A TRUE REPRESENTATION THEREOF AND SHOWS THE SIZE AND LOCATION OF THE PROPERTY, ITS EXTERIOR BOUNDARIES, THE LOCATION AND DIMENSIONS OF ALL STRUCTURES THEREON, FENCES, APPARENT EASEMENTS AND ROADWAYS AND VISIBLE ENCROACHMENTS IF ANY.

"THIS SURVEY IS MADE FOR THE EXCLUSIVE USE OF THE PRESENT OWNERS OF THE PROPERTY, AND ALSO THOSE WHO PURCHASE, MORTGAGE OR GUARANTEE THE TITLE THEREIN WITHIN ONE (1) YEAR FROM DATE HEREOF, AND AS TO THEM I HEREBY CERTIFY THAT SAID SURVEY AND THE ABOVE MAP WERE MADE IN ACCORDANCE WITH ACCEPTABLE PROFESSIONAL STANDARDS AND THAT THE INFORMATION CONTAINED THEREON IS, TO THE BEST OF MY KNOWLEDGE, INFORMATION AND BELIEF, A TRUE AND ACCURATE REPRESENTATION THEREOF."

Steven T. Chronis
STEVEN T. CHRONIS
WISCONSIN REGISTERED LAND SURVEYOR S-913

DATED THIS 20th DAY OF April 19 77

AERO-METRIC ENGINEERING, INC.
PHOTOGRAMMETRIC ENGINEERS
LAND SURVEYORS
OSHKOSH, WISCONSIN

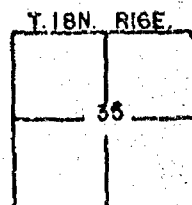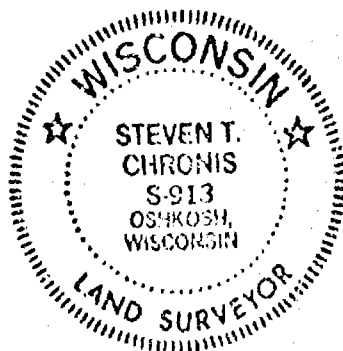


PLAT OF SURVEY

KNOWN AS 236 WEST 23rd AVENUE. ALL OF LOTS 55, 56 AND 57 AND THE SOUTH 29.00 FT. OF LOT 54 IN THE SOUTH SIDE AUTO PARK PLAT, ALSO THE WEST 20.00 FT. OF VACATED ARIZONA STREET LYING EAST OF AND ADJACENT TO LOTS 55, 56 AND 57 AND THE SOUTH 29.00 FT. OF LOT 54. CITY OF OSHKOSH, WINNEBAGO COUNTY, WISCONSIN.

OCTOBER 16, 1979


SURVEY NO. 82-S

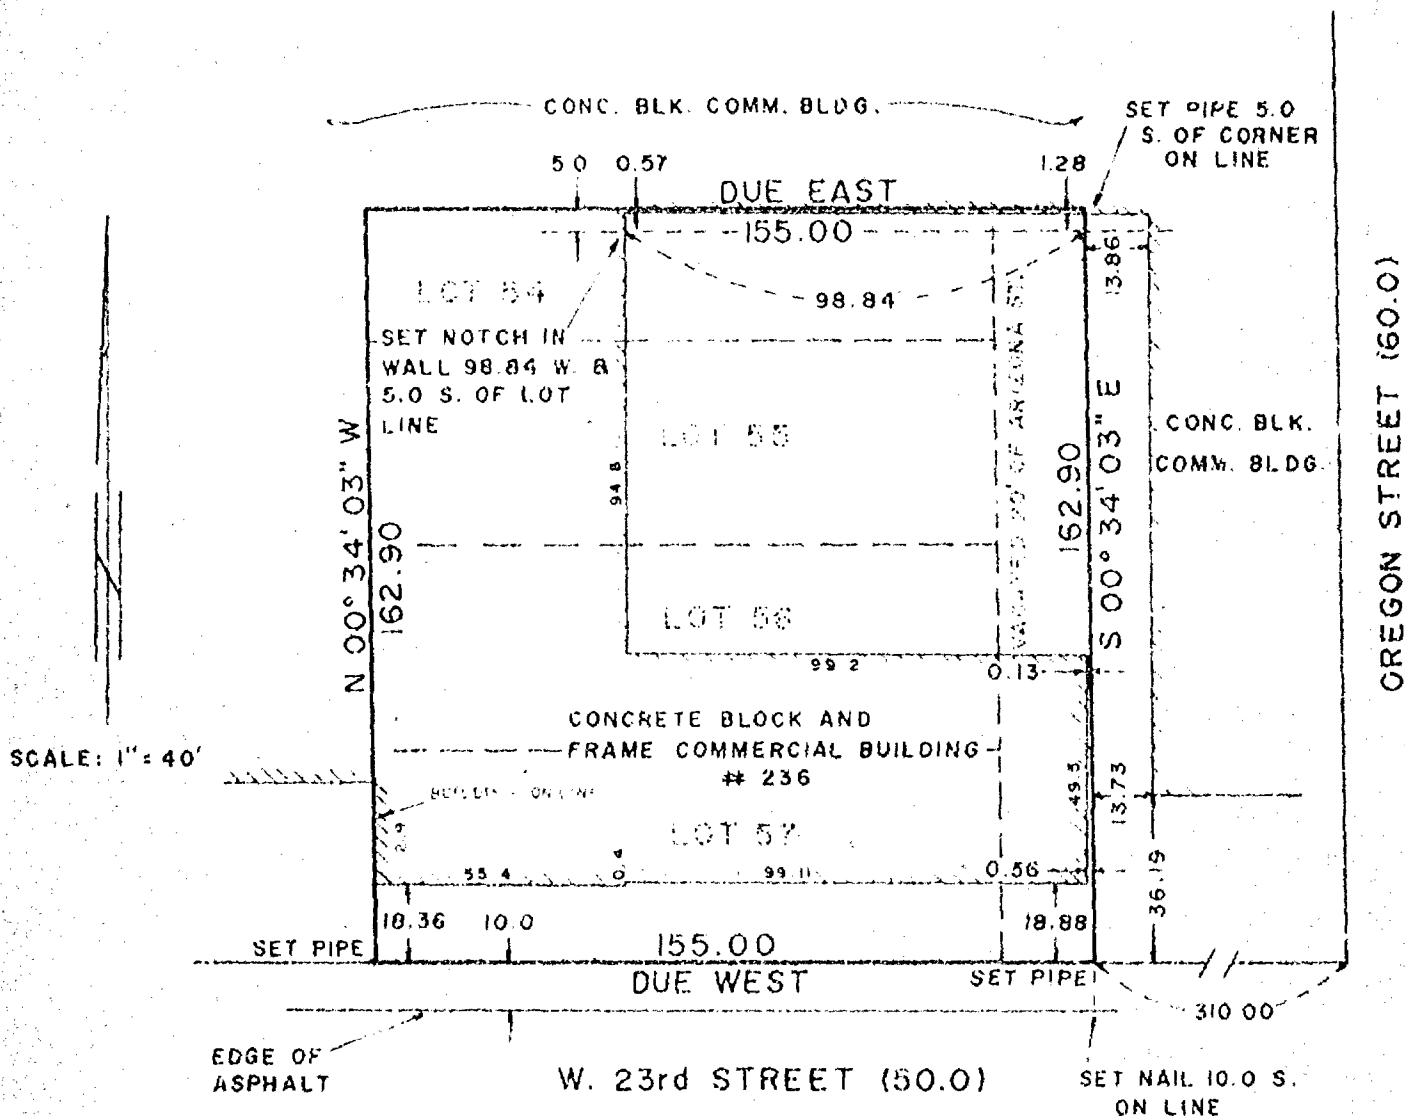

I Certify that I have surveyed the above described property (Property), and the above map is a true representation thereof and shows the size and location of the Property, its exterior boundaries, the location and dimensions of all visible structures thereon, boundary, fences, apparent easements and roadways and visible encroachments, if any. This survey is made for the exclusive use of the present owners of the Property, and of so those who purchase, mortgage, or guarantee the title thereto, within one (1) year from date hereof.


Reinhard Roehlig & Engineering
 417 NORTH SAWYER STREET / P.O. BOX 2983
 OSHKOSH, WISCONSIN 54908
 (414) 426-2700

Reinhard Roehlig

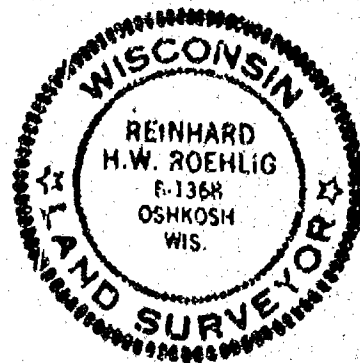

ZONING OFFICE

RECEIVED

JAN 03 1979

RECEIVED

35-18-16

Map

for

C. H. Deniger


Building location within lots
61-66 South Side Auto Plat, 14th
Ward, City of Oshkosh, Winnebago
County, Wisconsin.

22nd AVENUE

VACATED 22nd ST.

MINNESOTA
STREET

BUILDING
FACE

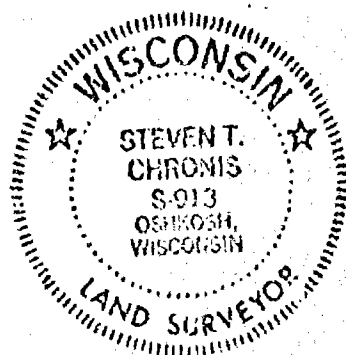

LEGEND

- = 1" IRON PIPE FOUND
- SCALE: 1" = 50'
- DATE DEC. 19, 1978

23rd

AVENUE

AERO-METRIC ENGINEERING, INC.
PHOTOGRAMMETRIC ENGINEERS
LAND SURVEYORS
OSHKOSH, WISCONSIN

Steven T. Chronis
WIS. REGISTERED LAND SURVEYOR 9-913

NOTEDOOK 4) PAGE 33, 34



L-631


SURVEY
for
Calvin D. Wood

See Sheet 2 of 2 for description

GORDON D.
HUGHES

LEGEND


- = 3/4" IRON ROD SET
 - = 1" IRON PIPE FOUND
 - = P.K. NAIL
- SCALE: 1" = 200'
- DATE: JUNE 30, 1977

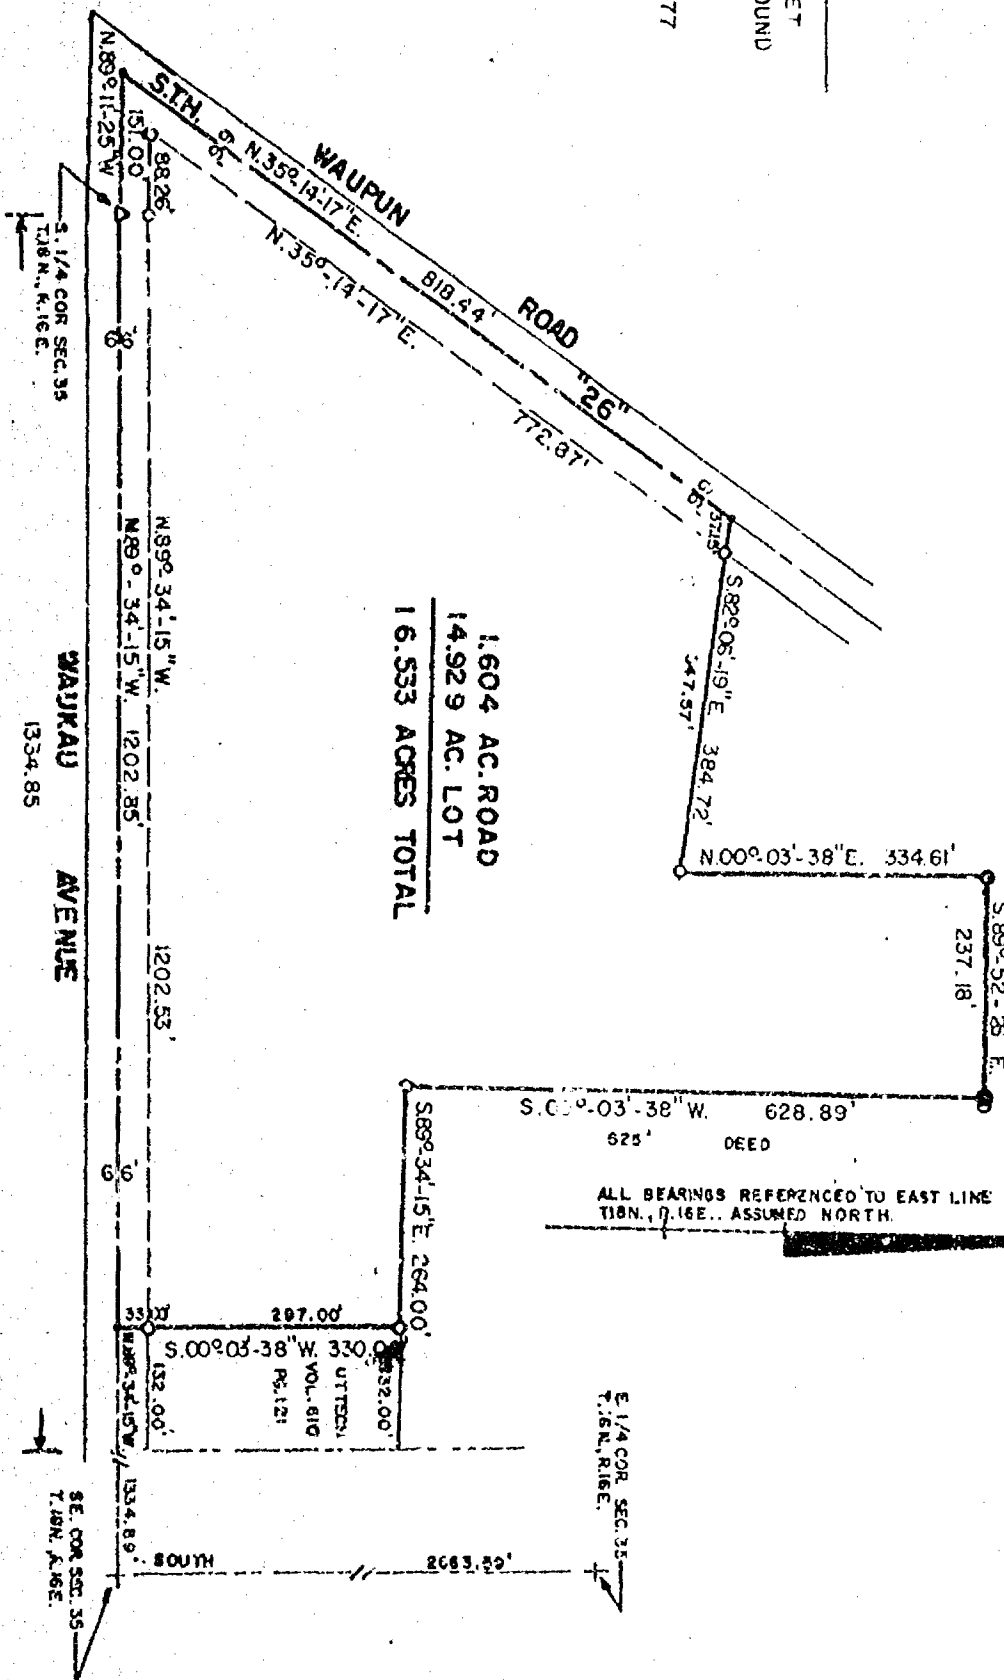

AERO-METRIC ENGINEERING, INC.
PHOTOGRAMMETRIC ENGINEERS
LAND SURVEYORS
OSHKOSH, WISCONSIN

Stanley T. Chramb
WIS. REGISTERED LAND SURVEYOR S-913

NOTEBOOK 2 PAGE 41-44

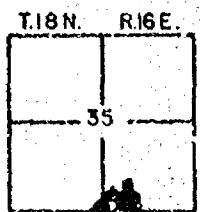


L-357

A part of the Southwest Quarter (SW $\frac{1}{4}$) of the Southeast Quarter (SE $\frac{1}{4}$) and a part of the Southeast Quarter (SE $\frac{1}{4}$) of the Southwest Quarter (SW $\frac{1}{4}$) of Section Thirty-five (35), Township Eighteen (18) North, Range Sixteen (16) East, Town of Algoma, Winnebago County, Wisconsin containing 16.533 Acres of land and being described by: Commencing at the South Quarter (S $\frac{1}{4}$) Corner of said Section 35, thence N. 89°-11'-25" W. 151.00 feet along the South Line of the SW $\frac{1}{4}$ of said Section 35 to its intersection with the centerline of Waupun Road, old S.T.H. "26", thence N. 35°-14'-17" E. 818.44 feet along the centerline of Waupun Road, old S.T.H. "26", thence S. 82°-06'-19" E. 384.72 feet, thence N. 00°-03'-38" E. 334.61 feet to a point on the South Line of the Gordon D. and Eleanor E. Hughes property as recorded in Volume 542 page 62 of Deeds, thence S. 89°-52'-28" E. 237.18 feet along the South Line of the Gordon D. and Eleanor E. Hughes property as recorded in Volume 542 page 62 of Deeds, thence S. 00°-03'-38" W. 628.89 feet, thence S. 39°-34'-15" E. 264.00 feet, thence S. 00°-03'-38" W. 330.00 feet along the West Line of the Leonard C. and Irene B. Uttech property as described in Volume 610 page 121 of Deeds, thence N. 89°-34'-15" W. 1202.85 feet along the South Line of the SE $\frac{1}{4}$ of said Section 35 to the point of commencement.

Survey
for
Gordon D. and Eleanor Hughes

See Sheet 2 of 2 for description.

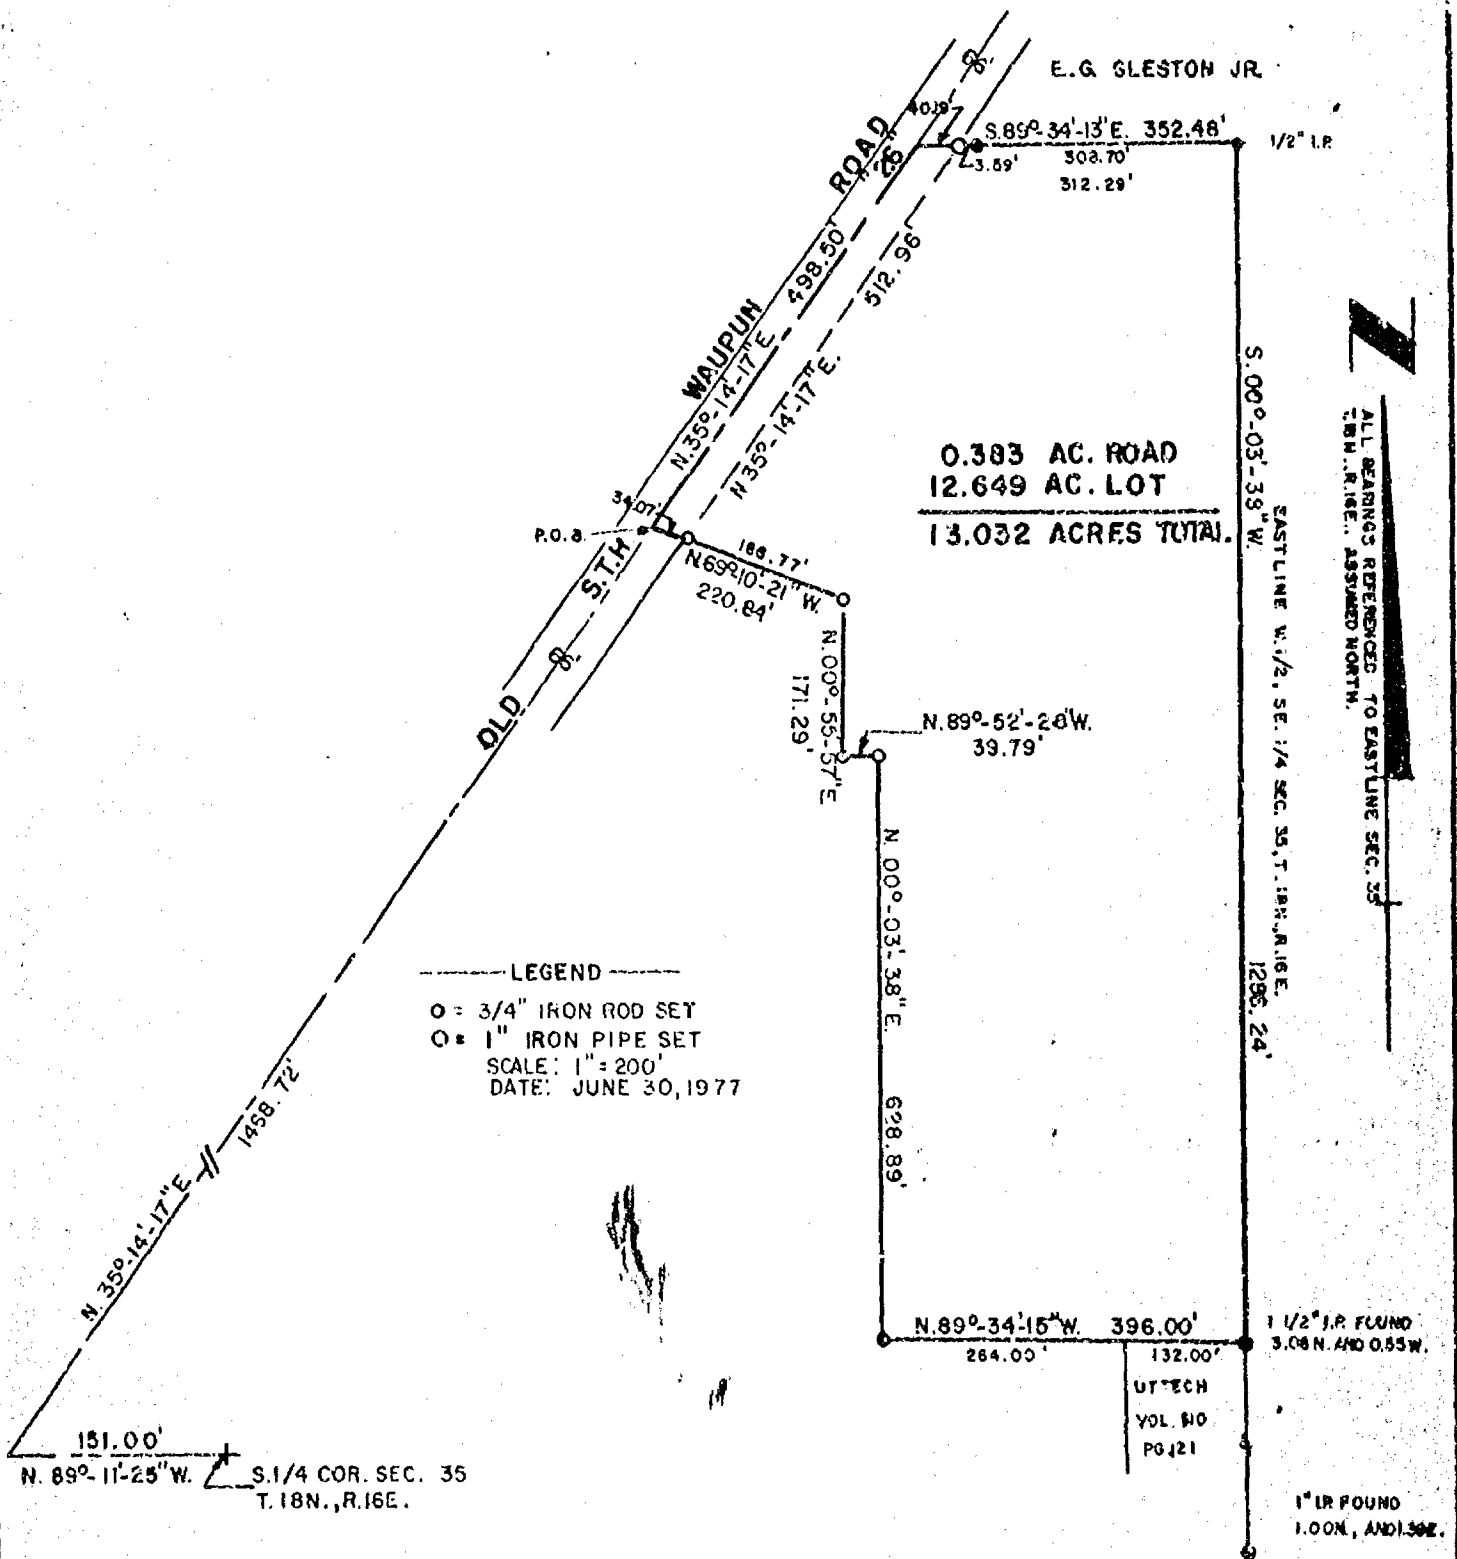


AERO-METRIC ENGINEERING, INC.
 PHOTOGRAMMETRIC ENGINEERS
 LAND SURVEYORS
 OSHKOSH, WISCONSIN

Steven T. Charnick
 WIS. REGISTERED LAND SURVEYOR S-913


A part of the Southwest Quarter ($SW\frac{1}{4}$) and Northwest Quarter ($NW\frac{1}{4}$) of the Southeast Quarter ($SE\frac{1}{4}$) of Section Thirty-five (35), Township Eighteen (18) North, Range Sixteen (16) East, Town of Algoma, Winnebago County, Wisconsin containing 13.032 Acres of land and being described by: Commencing at the South Quarter ($S\frac{1}{4}$) Corner of said Section 35, thence N. $89^{\circ}-11'-25''$ W. 151.00 feet along the South Line of the $SW\frac{1}{4}$ of Section 35 to its intersection with the centerline of Waupun Road, old S.T.H. "26", thence N. $35^{\circ}-14'-17''$ E. 1468.72 feet along the centerline of Waupun Road, old S.T.H. "26", to the true point of beginning, thence continue N. $35^{\circ}-14'-17''$ E. 498.50 feet along the centerline of Waupun Road, old S.T.H. "26", to its intersection with the South Line of the Howard H. Eggleston, Jr. property as recorded in Volume 1317 page 109 of Records, thence S. $89^{\circ}-34'-13''$ E. 352.48 feet, recorded as 350.5 feet, to a point on the East Line of the West Half of the $SE\frac{1}{4}$ of said Section 35, thence S. $00^{\circ}-03'-38''$ W. 1286.24 feet along the East Line of the West Half of the $SE\frac{1}{4}$ of said Section 35, thence N. $89^{\circ}-34'-15''$ W. 396.00 feet along a line 330.00 feet North of and parallel to the South Line of the $SE\frac{1}{4}$ of said Section 35, thence N. $00^{\circ}-03'-38''$ E. 628.89 feet along a line 396.00 feet West of and parallel to the East Line of the West Half of the $SE\frac{1}{4}$ of said Section 35, thence N. $89^{\circ}-52'-28''$ W. 39.79 feet along the South Line of lands recorded in Volume 542 page 62 of Deeds, thence N. $00^{\circ}-55'-57''$ E. 171.29 feet, thence N. $69^{\circ}-10'-21''$ W. 220.84 feet to the true point of beginning.

Survey
for
Gordon D. and Eleanor Hughes

A part of the Southwest Quarter (SW $\frac{1}{4}$) of the Southeast Quarter (SE $\frac{1}{4}$) of Section Thirty-five (35), Township Eighteen (18) North, Range Sixteen (16) East, Town of Algoma, Winnebago County, Wisconsin containing 1.494 Acres of land and being described by: Commencing at the South Quarter (S $\frac{1}{4}$) Corner of said Section 35, thence N. 89°-11'-25" W. 151.00 feet along the South Line of the SW $\frac{1}{4}$ of said Section 35 to its intersection with the centerline of Waupun Road, old S.T.H. "26", thence N. 35°-14'-17" E. 1163.91 feet along the centerline of Waupun Road, old S.T.H. "26", to the true point of beginning, running thence S. 89°-52'-28" E. 379.49 feet along the South Line of lands described in Volume 542 page 62 of Deeds, thence N. 00°-55'-57" E. 171.29 feet, thence N. 69°-10'-21" W. 220.84 feet to a point on the centerline of Waupun Road, old S.T.H. "26", thence S. 35°-14'-17" W. 304.81 feet along the centerline of Waupun Road, Old S.T.H. "26", to the true point of beginning.

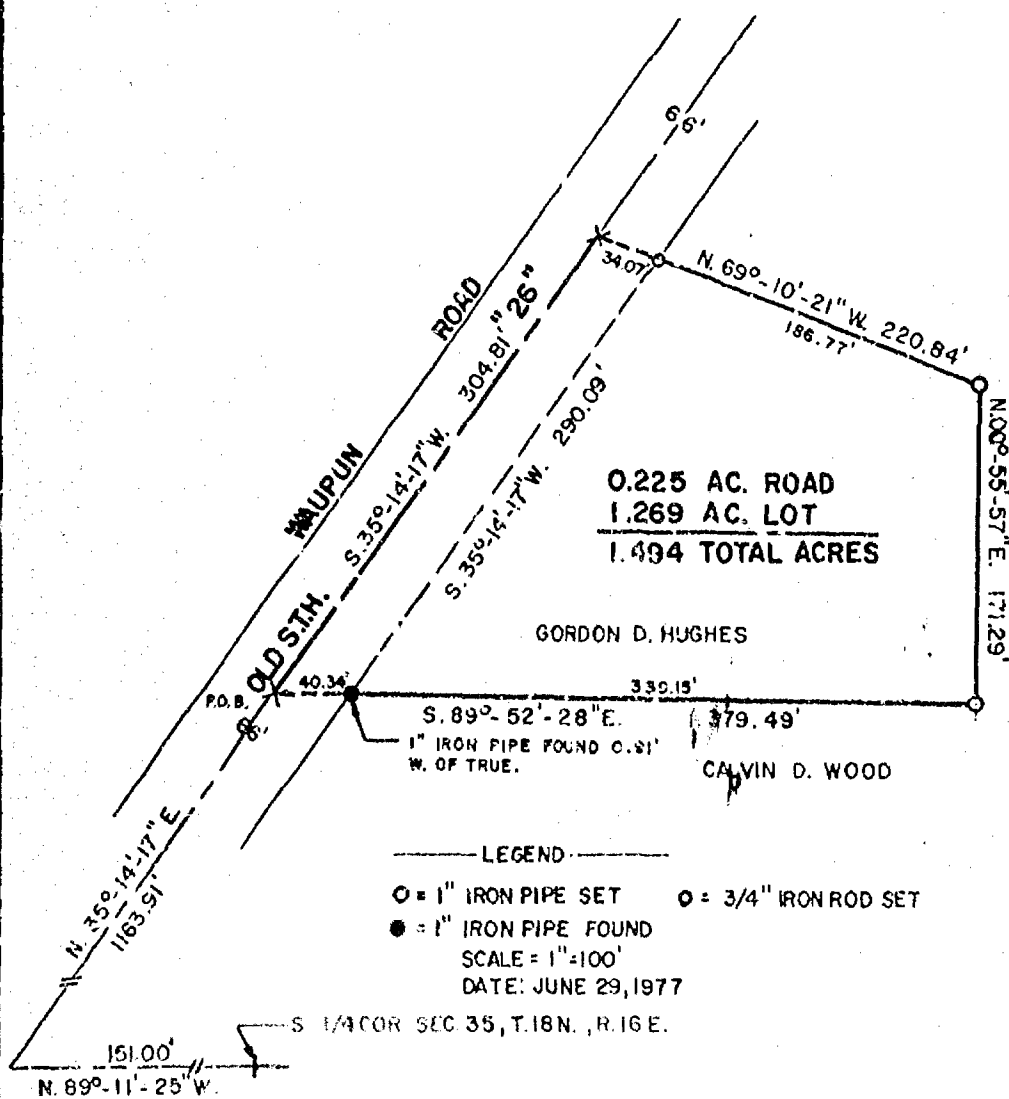


ALL MEASUREMENTS REFERENCED TO EAST LINE SE 1/4 SEC. 35, T.18N., R.16E., ASSUMED NORTH.

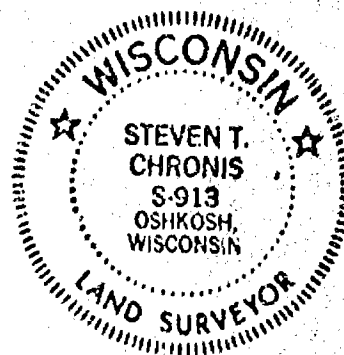

AERO-METRIC ENGINEERING, INC.
PHOTOGRAMMETRIC ENGINEERS
LAND SURVEYORS
OSHKOSH, WISCONSIN

Steven T. Chronis
WIS. REGISTERED LAND SURVEYOR S-913

NOTEBOOK- 2 PAGE 41-44

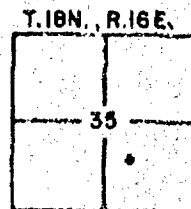


L-356

PLAT OF SURVEY
FOR
FINTAN H. FLANAGAN


A Tract of Land in the Southeast Quarter (SE 1/4) of the Northeast Quarter (NE 1/4) of Section Thirty-five (35), Township Eighteen (18) North, Range Sixteen (16) East, Fourteenth (14th) Ward, City of Oshkosh, Winnebago County, Wisconsin, containing 24,300 Square Feet and being described by:- Commencing on the East line of said Section, at a point 319.65 feet North of the Southeast corner of said NE 1/4, thence West 243.00 feet at right angles to the East line of said NE 1/4, thence North 100.00 feet along a line parallel to the East line of said NE 1/4, thence East 243.00 feet to a point on the East line of said NE 1/4, thence South 100.00 feet along the East line of said NE 1/4 to the point of Commencement.

The afore described being subject to Oregon Street Right-of-Way over the East 33 feet thereof.

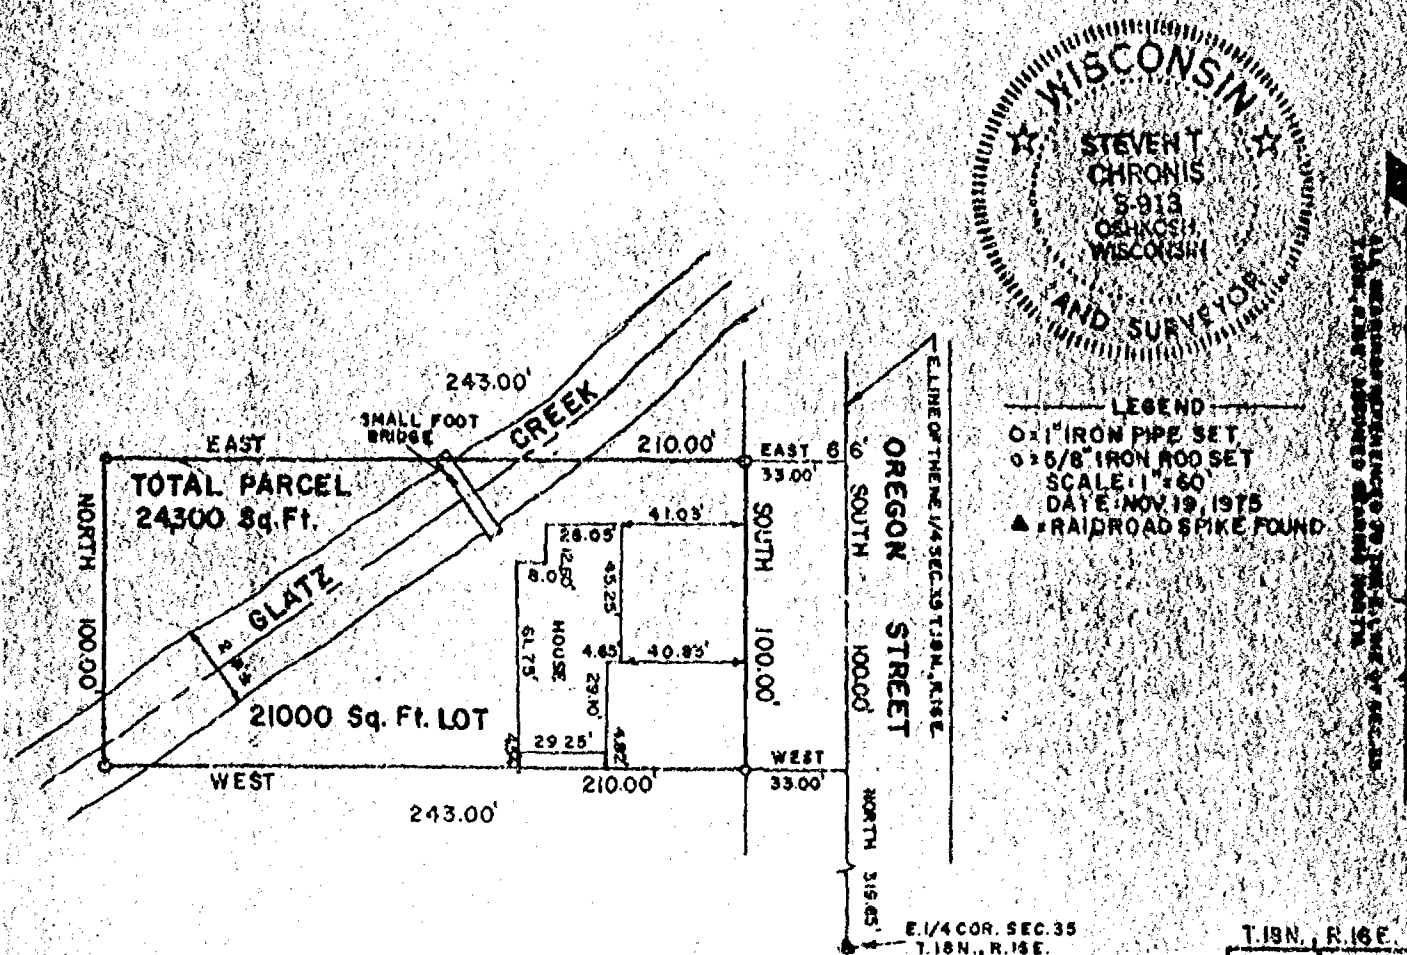

AERO-METRIC ENGINEERING, INC.
PHOTOGRAMMETRIC ENGINEERS
LAND SURVEYORS
OSHKOSH, WISCONSIN

Steven Chronis
WIS. REGISTERED LAND SURVEYOR S-913
NOTEBOOK-1 PAGE-76

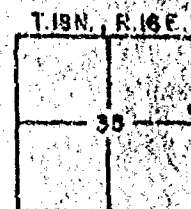


Plat of Survey

LOCATED IN THE SOUTHWEST $\frac{1}{4}$ OF SECTION 35, T.18N., R.16E., TOWN OF ALGOMA, WINNEBAGO COUNTY, WISCONSIN

CLIENTS:

James W. & Doris G.
Barton
2906 Knaap St. Rd.
Oshkosh, WI 54901

W. 1/4 CORNER
SEC. 35, T.18N., R.16E.

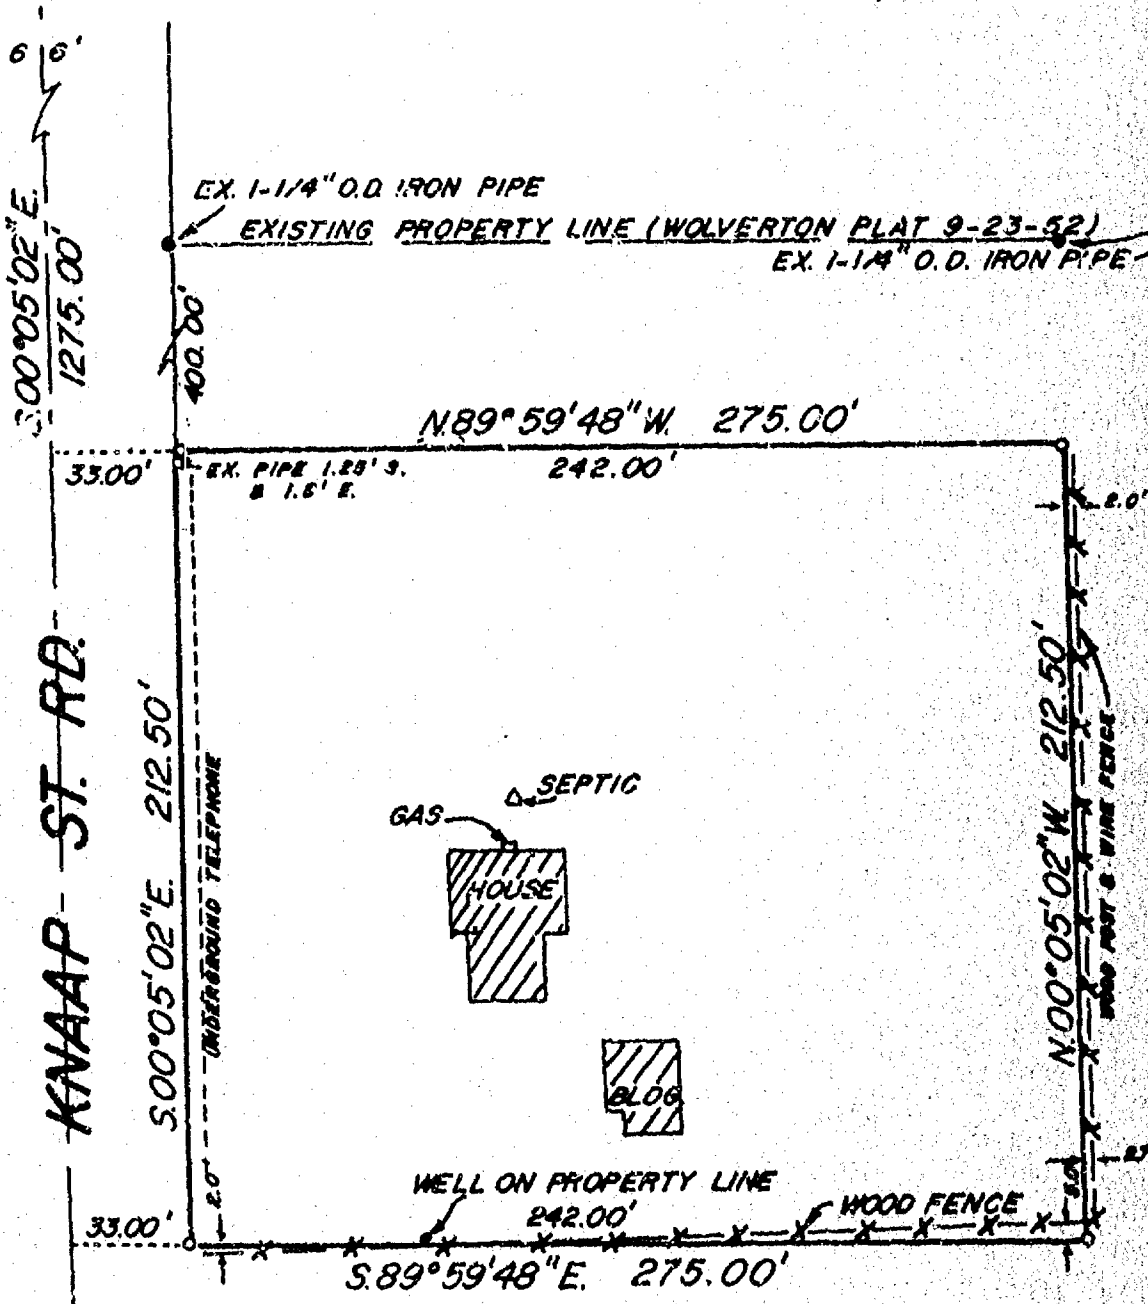

LEGEND

- = Existing monuments
- = 2" x 30" iron pipe set
- ◊ = 1" x 30" iron pipe set
- ⊙ = reference caps or RR. spikes
- ⊗ = Bernlsen or Harrison monuments
- X—X = fence
- () = recorder as
- = stone monument



SURVEYORS CERTIFICATE

I, hereby certify that I have surveyed the property as shown, according to official records and that the plat above drawn is an accurate and correct representation of said survey. MAY 4, 1984


Calvin W. Hawksworth
Wisconsin Registered Land Surveyor S-1290



SAYLER SURVEY, INC.
LAND SURVEYORS
WINNECONNE, WI 54986

SCALE 1" = 50'
PROJECT NO. S-001401
FIELD BOOK 47 PAGE 91

649960

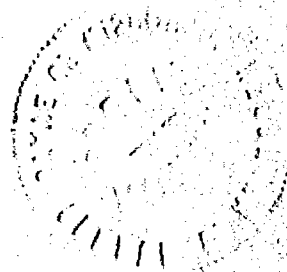

Register's Office
Winnebago County, Wis.
Received for record this 23rd
day of April A.D., 1986
at 11:40 o'clock A.M. and
recorded in Vol. 1... of L.S.M.
on page 1520.

W. J. [Signature]
Register of Deeds

ational Surveying chy
8.00


CERTIFIED SURVEY MAP NO. 1520

BEING A PART OF THE N.W. 1/4 OF THE N.E. 1/4 OF SECTION 35, T18N, R16E, IN THE TOWN OF ALGOMA, WINNEBAGO COUNTY, WISCONSIN.

○ ——— DENOTES 1 INCH DIAMETER IRON PIPE, 24 " LONG, WEIGHING NOT LESS THAN 1.13 LBS PER LINEAL FOOT SET.

ALL DIMENSIONS SHOWN ARE MEASURED TO THE NEAREST HUNDREDTH OF A FOOT.

BEARINGS ARE REFERENCED TO THE EAST LINE OF THE N.E. 1/4 OF SECTION 35 WHICH IS ASSUMED TO BEAR NORTH 00-47-21 EAST.

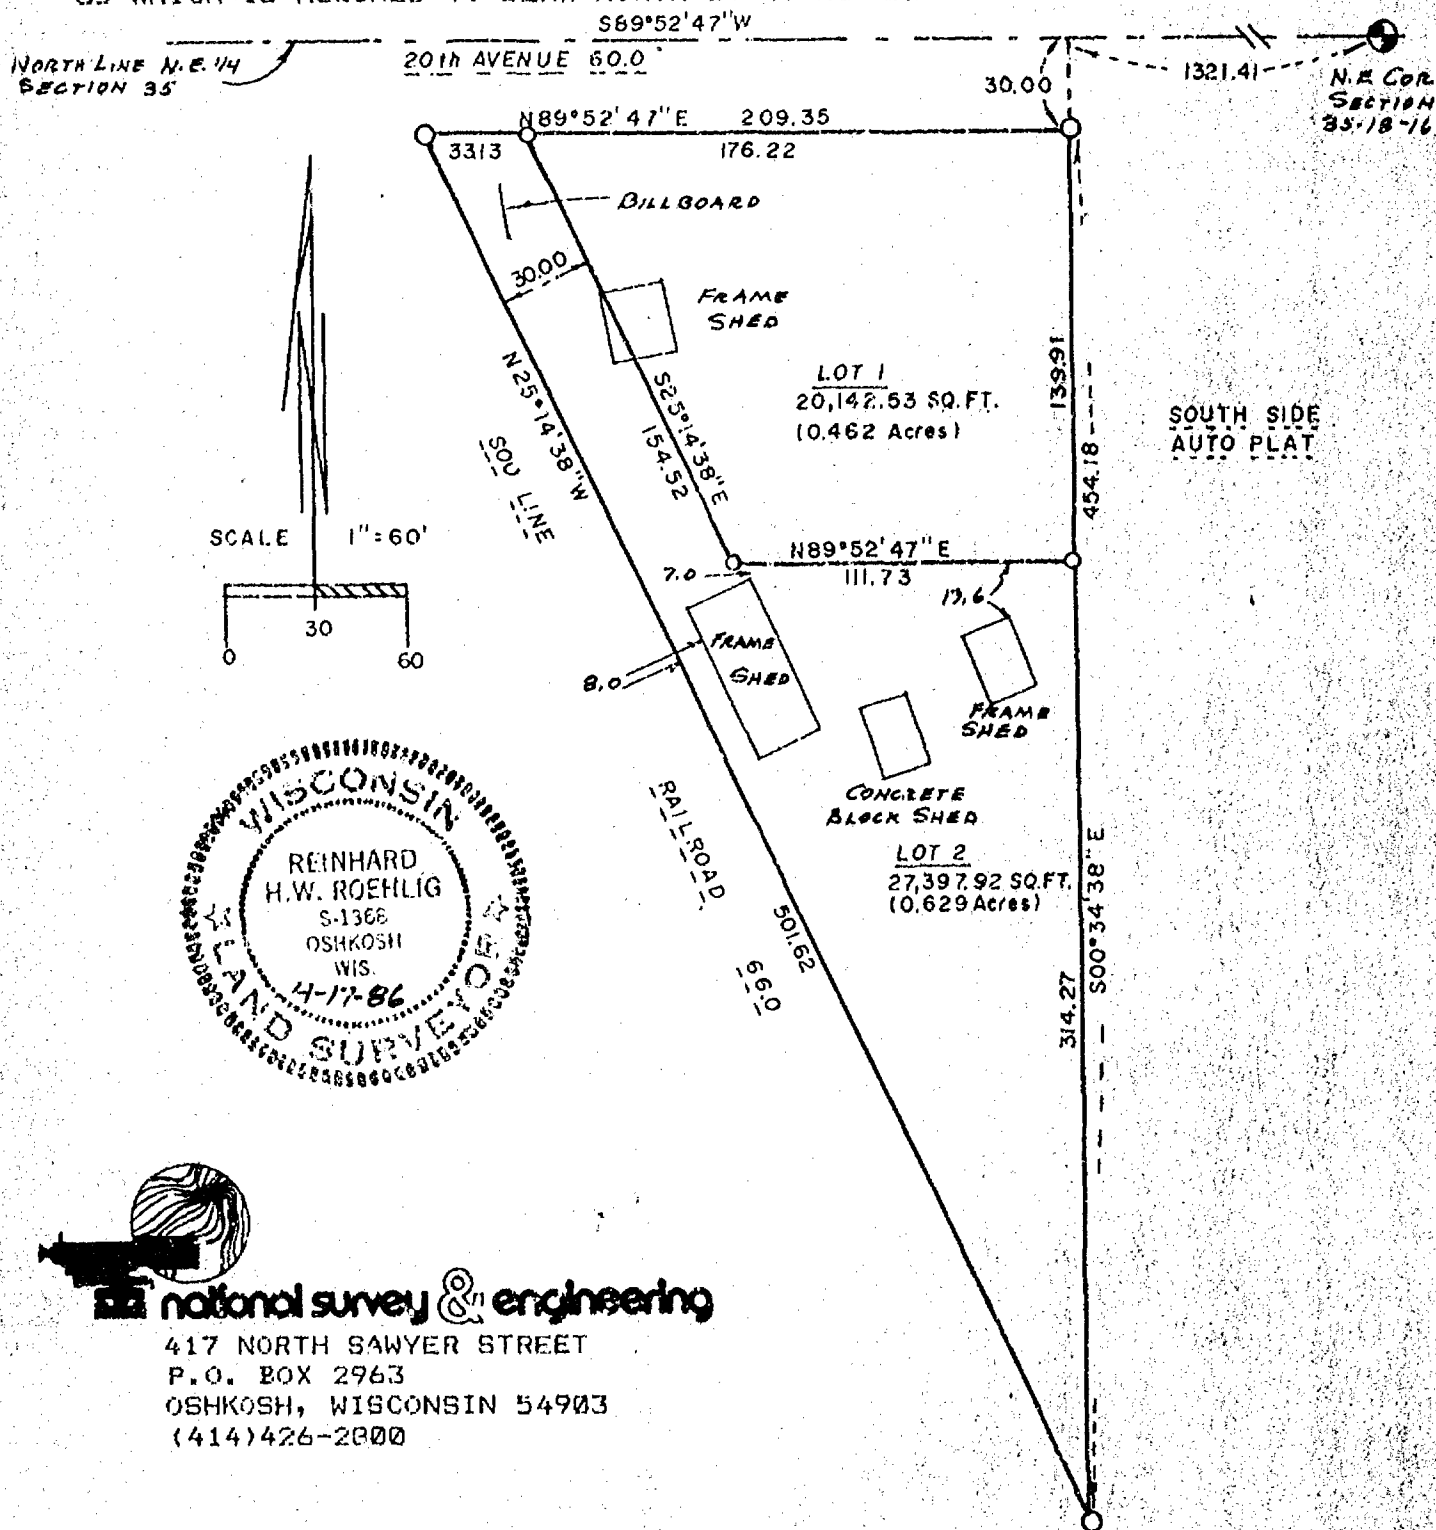

CERTIFIED SURVEY MAP NO. 1520

BEING A PART OF THE N.W. 1/4 OF THE N.E. 1/4 OF SECTION 35, T18N, R16E, IN THE TOWN OF ALGOMA, WINNEBAGO COUNTY, WISCONSIN.

SURVEYOR'S CERTIFICATE
STATE OF WISCONSIN)
:SS
WINNEBAGO COUNTY)

I, REINHARD ROEHLIG, Wisconsin land surveyor do hereby certify;

THAT I have surveyed and mapped a part of the N.W. 1/4 of the N.E. 1/4 of Section 35, T18N, R16E, in the Town of Algoma, Winnebago County, Wisconsin, which is bounded and described as follows:

Commencing at the N.E. Corner of said Section 35, thence South 89-52-47 West along the North line of said N.E. 1/4 aforesaid 1321.41 ft. to the N.E. corner of the N.W. 1/4 of the N.E. 1/4 of said Section, thence South 00-34-38 East along said 1/4-1/4 line 30.00 ft. to a point on the South R.O.W. line of 20th Avenue and the point of beginning of the land to be described, thence continuing South 00-34-38 East 454.18 ft. to a point on the Northeasterly R.O.W. line of the Soo Line Railroad, thence North 25-14-38 West along said R.O.W. 501.62 ft. to a point on the South R.O.W. line of 20th Avenue, thence North 89-52-47 East along said R.O.W. line 209.35 ft. to the point of beginning.


THAT I have made this survey, land division and map by the direction of SILAS ANDERSON, City of Oshkosh, Winnebago County, Wisconsin, owner of said land.

THAT such map is a correct representation of all the exterior boundaries of the land surveyed and the land division thereof made.

THAT I have fully complied with the provisions of Chapter 236 of the Wisconsin Statutes and the Land Subdivision Ordinance of Winnebago County.

4-17-86.....
Date

Reinhard Roehlig.....(SEAL)
Reinhard Roehlig, Registered
Land Surveyor S-1368

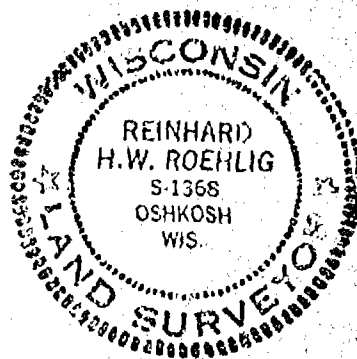

CERTIFIED SURVEY MAP NO. 1520

BEING A PART OF THE N.W. 1/4 OF THE N.E. 1/4 OF SECTION 35, T18N, R16E, IN THE TOWN OF ALGOMA, WINNEBAGO COUNTY, WISCONSIN.

OWNER'S CERTIFICATE

AS OWNER, I hereby certify that I caused the land described on this map to be surveyed, divided and mapped as represented on this map in accordance with the Winnebago County Subdivision Ordinance.

WITNESS the hand and seal of said owner this 22 day of April, 1986.

In The Presence Of:

Gerald D. Mathusen

Silas Anderson
SILAS ANDERSON

STATE OF WISCONSIN)

:SS

WINNEBAGO COUNTY)

PERSONALLY came before me this 22 day of April, 1986 the above named Silas Anderson, to me known to be the person who executed the foregoing instrument and acknowledged the same.

[Signature]
Notary Public, Winnebago County, State of Wisconsin

My Commission Expires 10/23/89


WINNEBAGO COUNTY PLANNING COMMISSION CERTIFICATE

THIS Certified Survey Map of a part of the N.W. 1/4 of the N.E. 1/4 of Section 35, T18N, R16E, Town of Algoma, Silas Anderson owner, is hereby approved.

April 22, 1986
Date

Carol Owens
Planning Committee Representative


THIS INSTRUMENT WAS DRAFTED BY REINHARD ROEHLIG

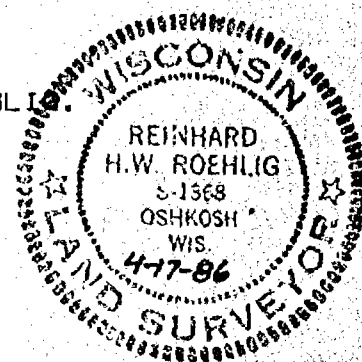

Plat of Survey

PART OF THE SW1/4 OF THE SW1/4 SEC. 35, T.18N., R.16E., TOWN OF ALGOMA AND PART OF THE NW1/4 OF THE NW1/4, SEC. 2, T.17N., R.16E., TOWN OF NEKIMI ALL IN WINNEBAGO COUNTY, WISCONSIN

TOTAL AREA = 22439.868 SQ. FT.

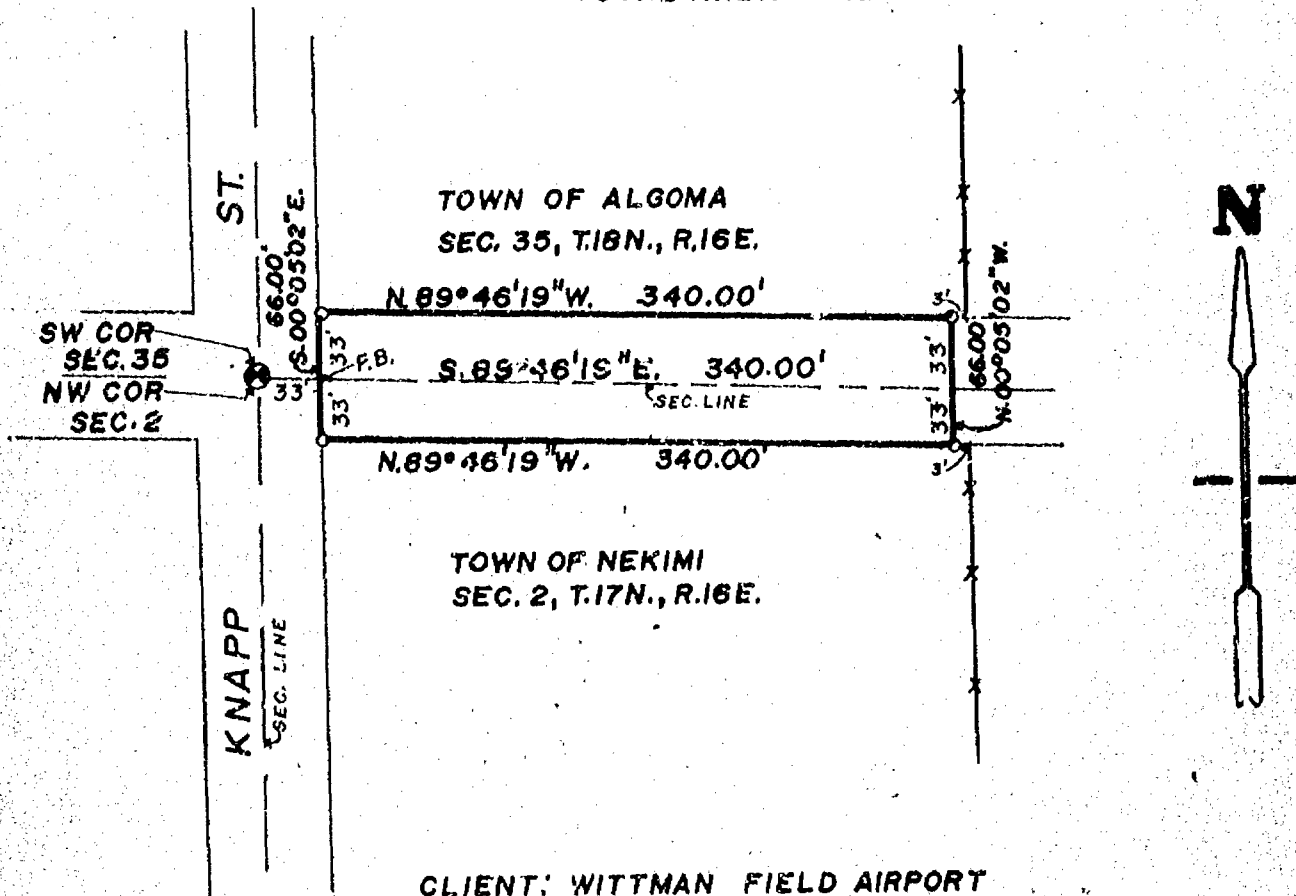

CLIENT: WITTMAN FIELD AIRPORT
W. 20 STREET RD.
OSHKOSH, WI
(By the direction of Blair Conrad,
Airport Manager)



LEGEND

- = Existing monuments
- = 2" x 30" iron pipe set
- = 1" x 30" iron pipe set
- ⊙ = reference caps or R.R. spikes
- ⊙ = Bernsten or Harrison monuments
- X-X = fence
- () = recorded as
- = stone monument

SURVEYORS CERTIFICATE


I, hereby certify that I have surveyed the property as shown, according to official records and that the plat above drawn is an accurate and correct representation of said survey. MAY 6, 1986

Calvin W. Hawksworth
Winneconne Registered Land Surveyor S-1290

S **SAYLER SURVEY, INC.**
LAND SURVEYORS
S WINNECONNE, WI 54986

SCALE 1" = 100'
PROJECT NO. S-001631
FIELD BOOK 52 PAGE 34

SECTION 35 T18 N R16E TOWN OF ALGOMA
PAGE 50 NO 101

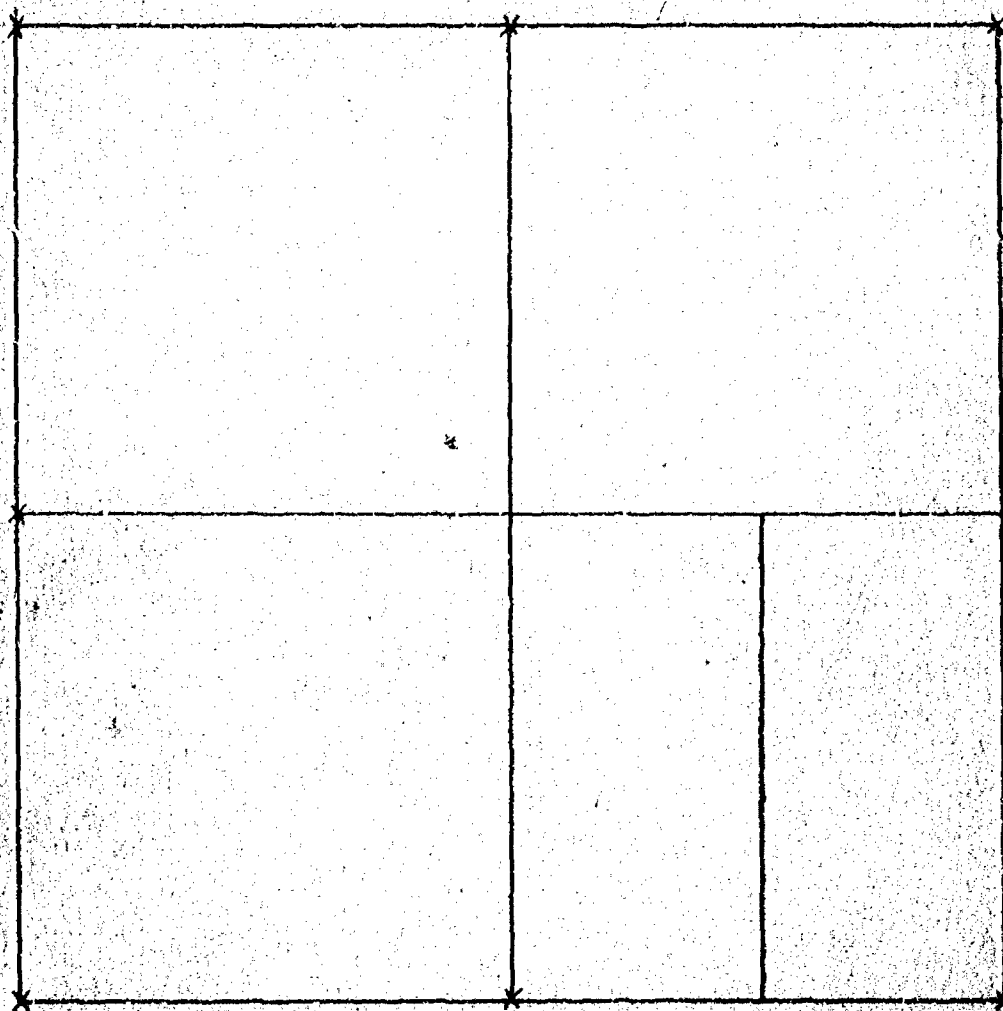

CENTER OF SECTION ESTABLISHED BY THE INTERSECTION
OF STRAIGHT LINES FROM THE OPPOSITE QUARTER
POST VAR 6' EAST GOV. CORNERS SET BY FIELD NOTES
DEC. 18, 1858

DATE MARCH 30, 1936


SCALE 1"=1000 FT

DEPUTY
G. A. RANDALL
S. E. RANDALL

W¹/₄COR
SECTION 35

DESCRIPTION: A parcel of land located in the SW1/4 SW1/4 of Section 35, T18N, R16E, Town of Algoma, Winnebago County, Wisconsin, more fully described as follows: Commencing at the Southwest corner of said Section 35, thence N 0°-04'-54" W, along the west line of said SW1/4 SW1/4, 955.57 feet to the point of beginning.

- Parcel contains 58,425 square feet more or less.

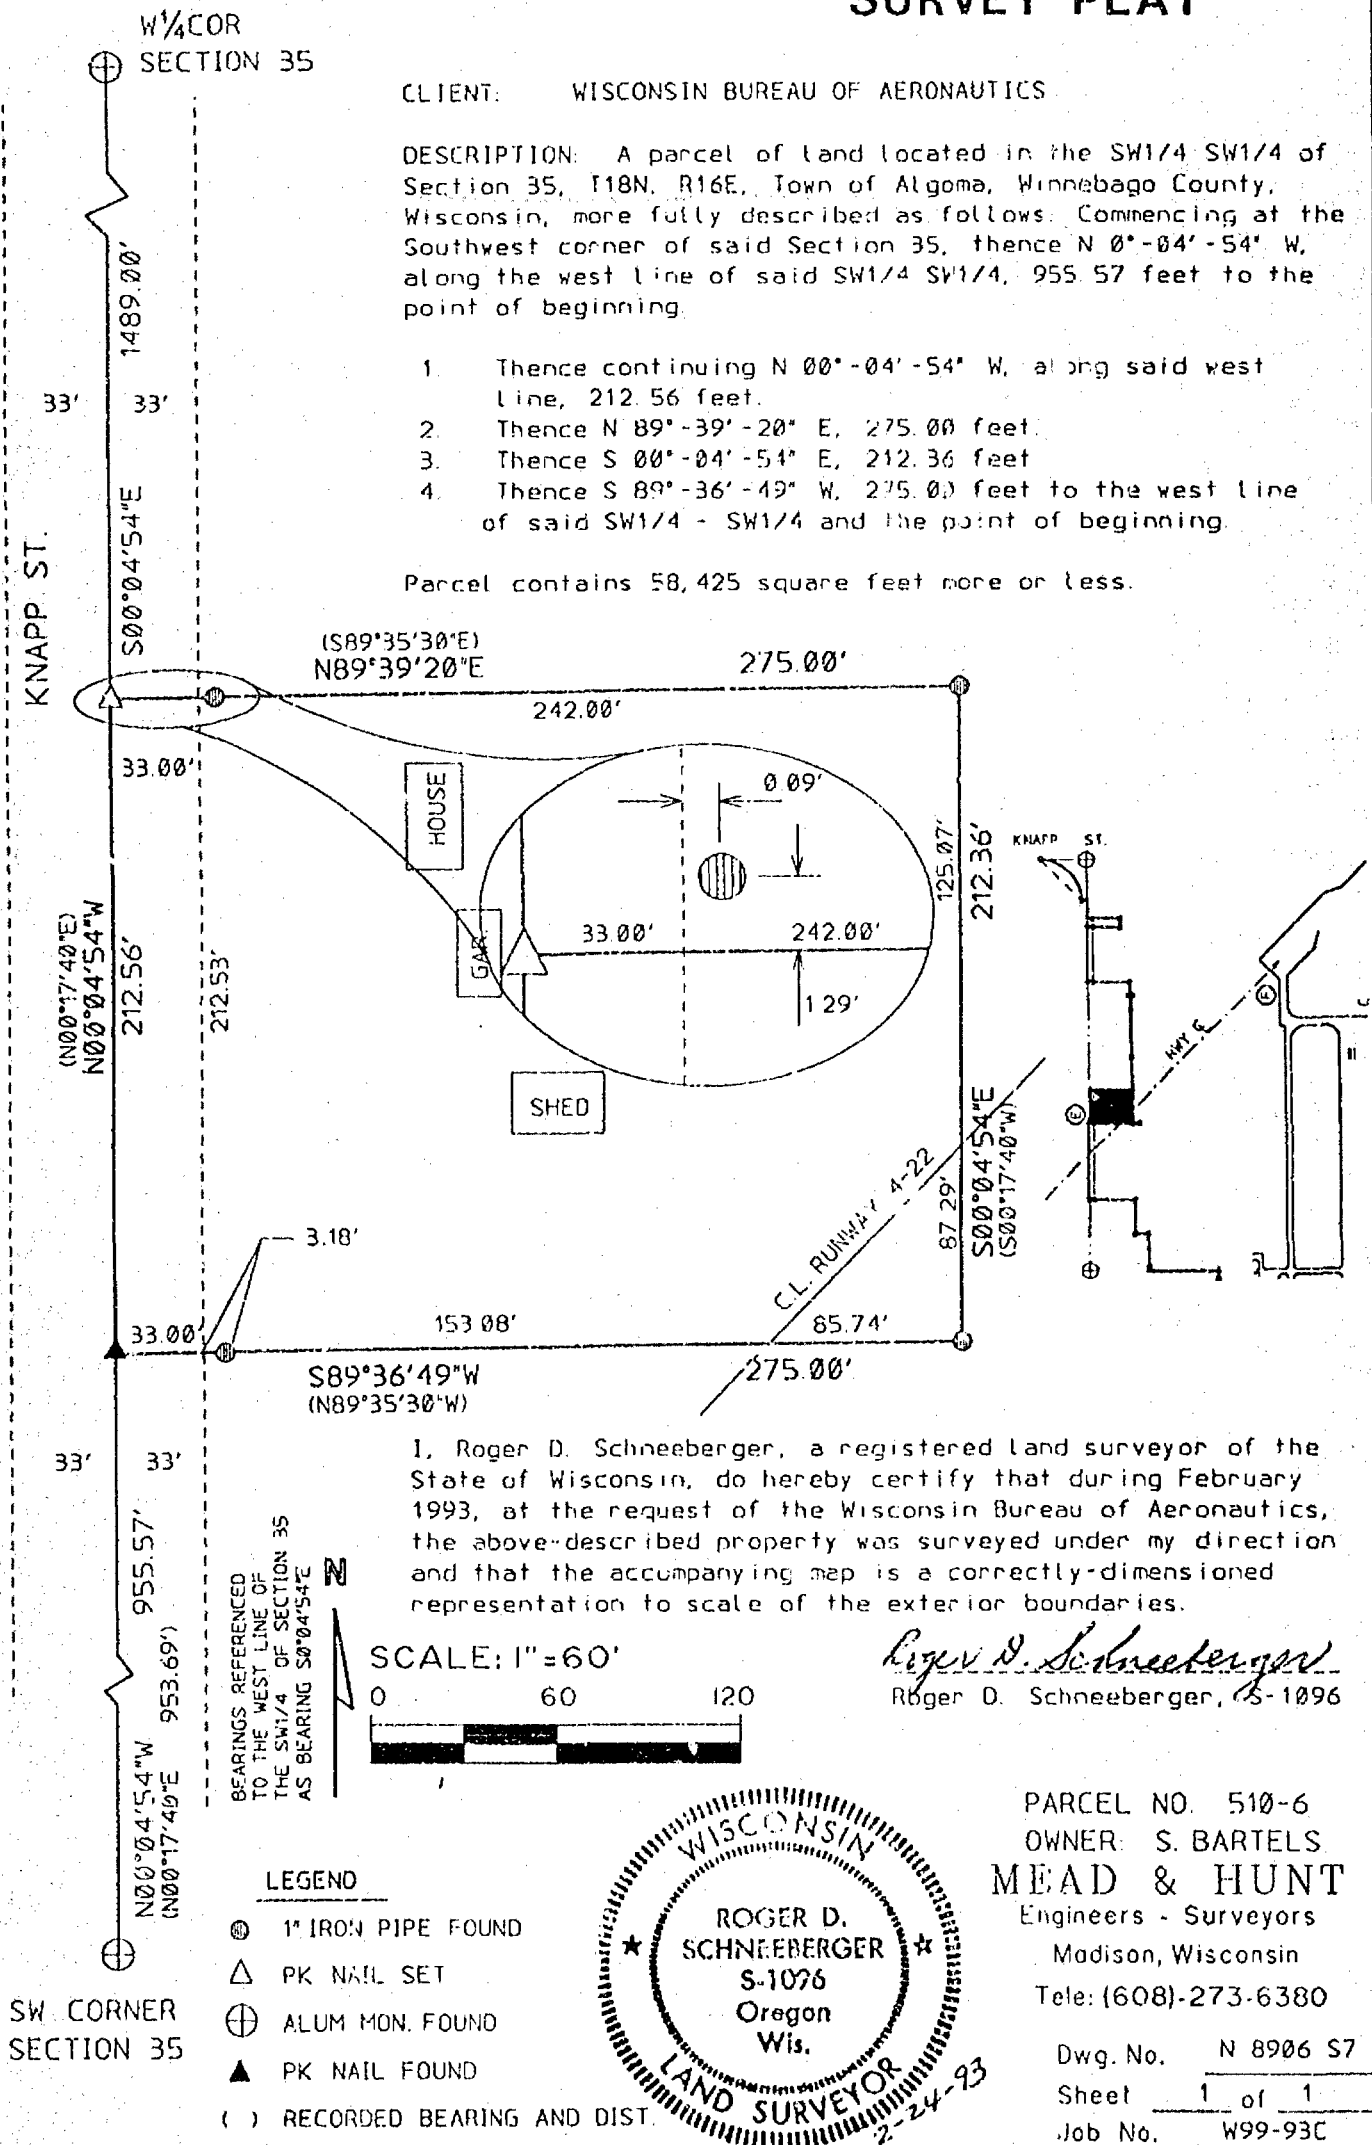

SURVEY PLAT



W1/4 COR.
SECTION 35

CLIENT: WISCONSIN BUREAU OF AERONAUTICS

DESCRIPTION: A parcel of land located in the NW1/4 SW1/4 and the SW1/4 - SW1/4 of Section 35, T18N, R16E, Town of Algoma, Winnebago County, Wisconsin, more fully described as follows: Commencing at the Southwest corner of said Section 35, thence N 0°-04'-1" W, along the west line of said SW1/4 SW1/4, 1168.13 feet to the point of beginning


- 1. Thence continuing N 0°-04'-54" W, along the west line of SW1/4 - SW1/4 and the NW1/4 - SW1/4, 212.56 feet.
- 2. Thence N 89°-41'-52" E, 275.00 feet.
- 3. Thence S 00°-04'-54" E, 212.36 feet.
- 4. Thence S 89°-39'-20" W, 275.00 feet to the west line of said SW1/4 - SW1/4 and the point of beginning

Parcel contains 58,425 square feet more or less.

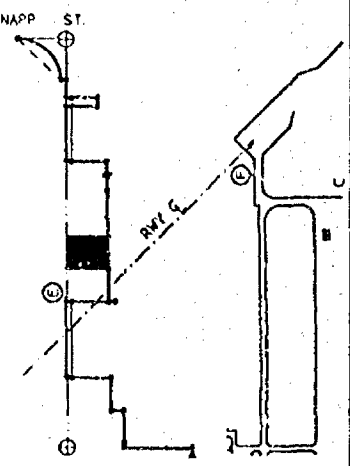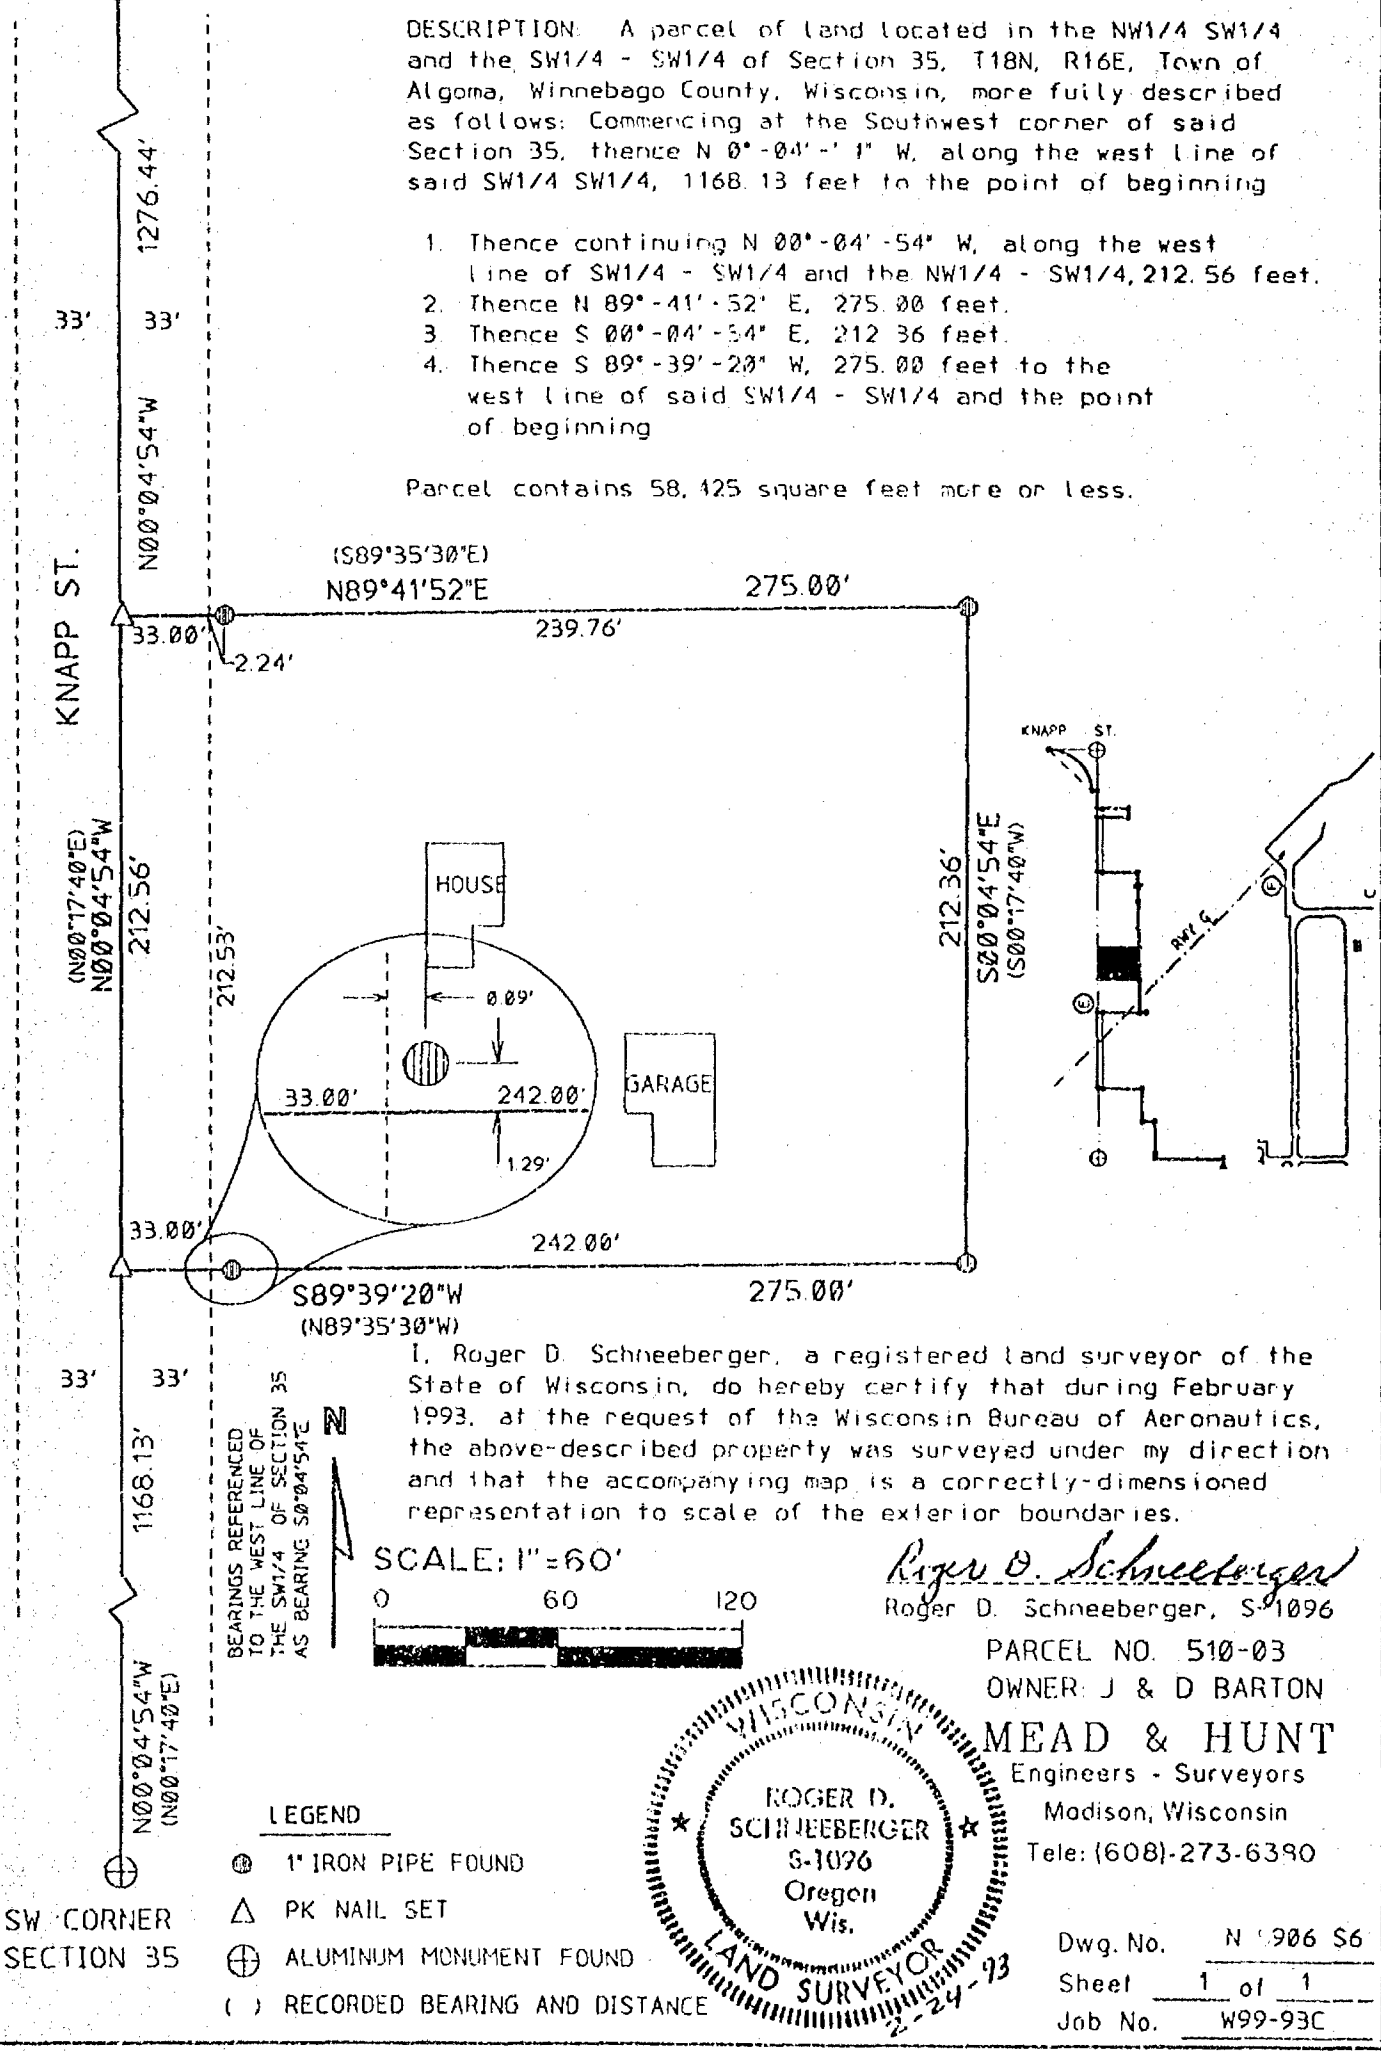


BEARINGS REFERENCED
TO THE WEST LINE OF
THE SW1/4 OF SECTION 35
AS BEARING S0°04'54"E

I, Roger D. Schneeberger, a registered land surveyor of the State of Wisconsin, do hereby certify that during February 1993, at the request of the Wisconsin Bureau of Aeronautics, the above-described property was surveyed under my direction and that the accompanying map is a correctly-dimensioned representation to scale of the exterior boundaries.

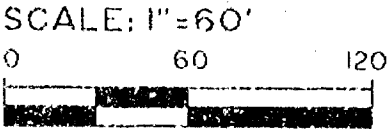

Roger D. Schneeberger
Roger D. Schneeberger, S-1096

PARCEL NO. 510-03
OWNER: J & D BARTON
MEAD & HUNT
Engineers - Surveyors
Madison, Wisconsin
Tele: (608)-273-6380

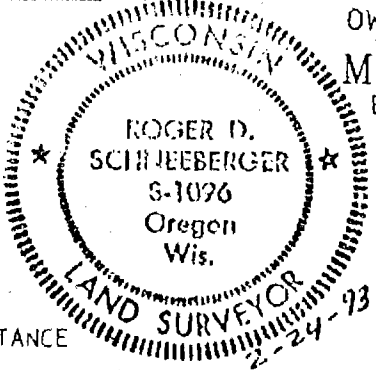

LEGEND

- 1" IRON PIPE FOUND
- △ PK NAIL SET
- ⊕ ALUMINUM MONUMENT FOUND
- () RECORDED BEARING AND DISTANCE

Dwg. No. N 906 S6
Sheet 1 of 1
Job No. W99-93C


SURVEY PLAT

CLIENT: WISCONSIN BUREAU OF AERONAUTICS

DESCRIPTION: A parcel of land located in the NW1/4 SW1/4 of Section 35, T18N, R16E, Town of Algoma, Winnebago County, Wisconsin, more fully described as follows: Commencing at the Southwest corner of said Section 35, thence N: 0°-04'-54" W, along the west line of said SW1/4, 1380.69 feet to the point of beginning.

1. Thence continuing N 0°-04'-54" W, along said west line, 100.67 feet.
2. Thence N 89°-50'-59" E, 275.00 feet.
3. Thence S 0°-04'-54" E, 99.94 feet.
4. Thence S 89°-41'-52" W, 275.00 feet to the west line of said SW1/4, and the point of beginning.

Parcel contains 27,583 square feet more or less.

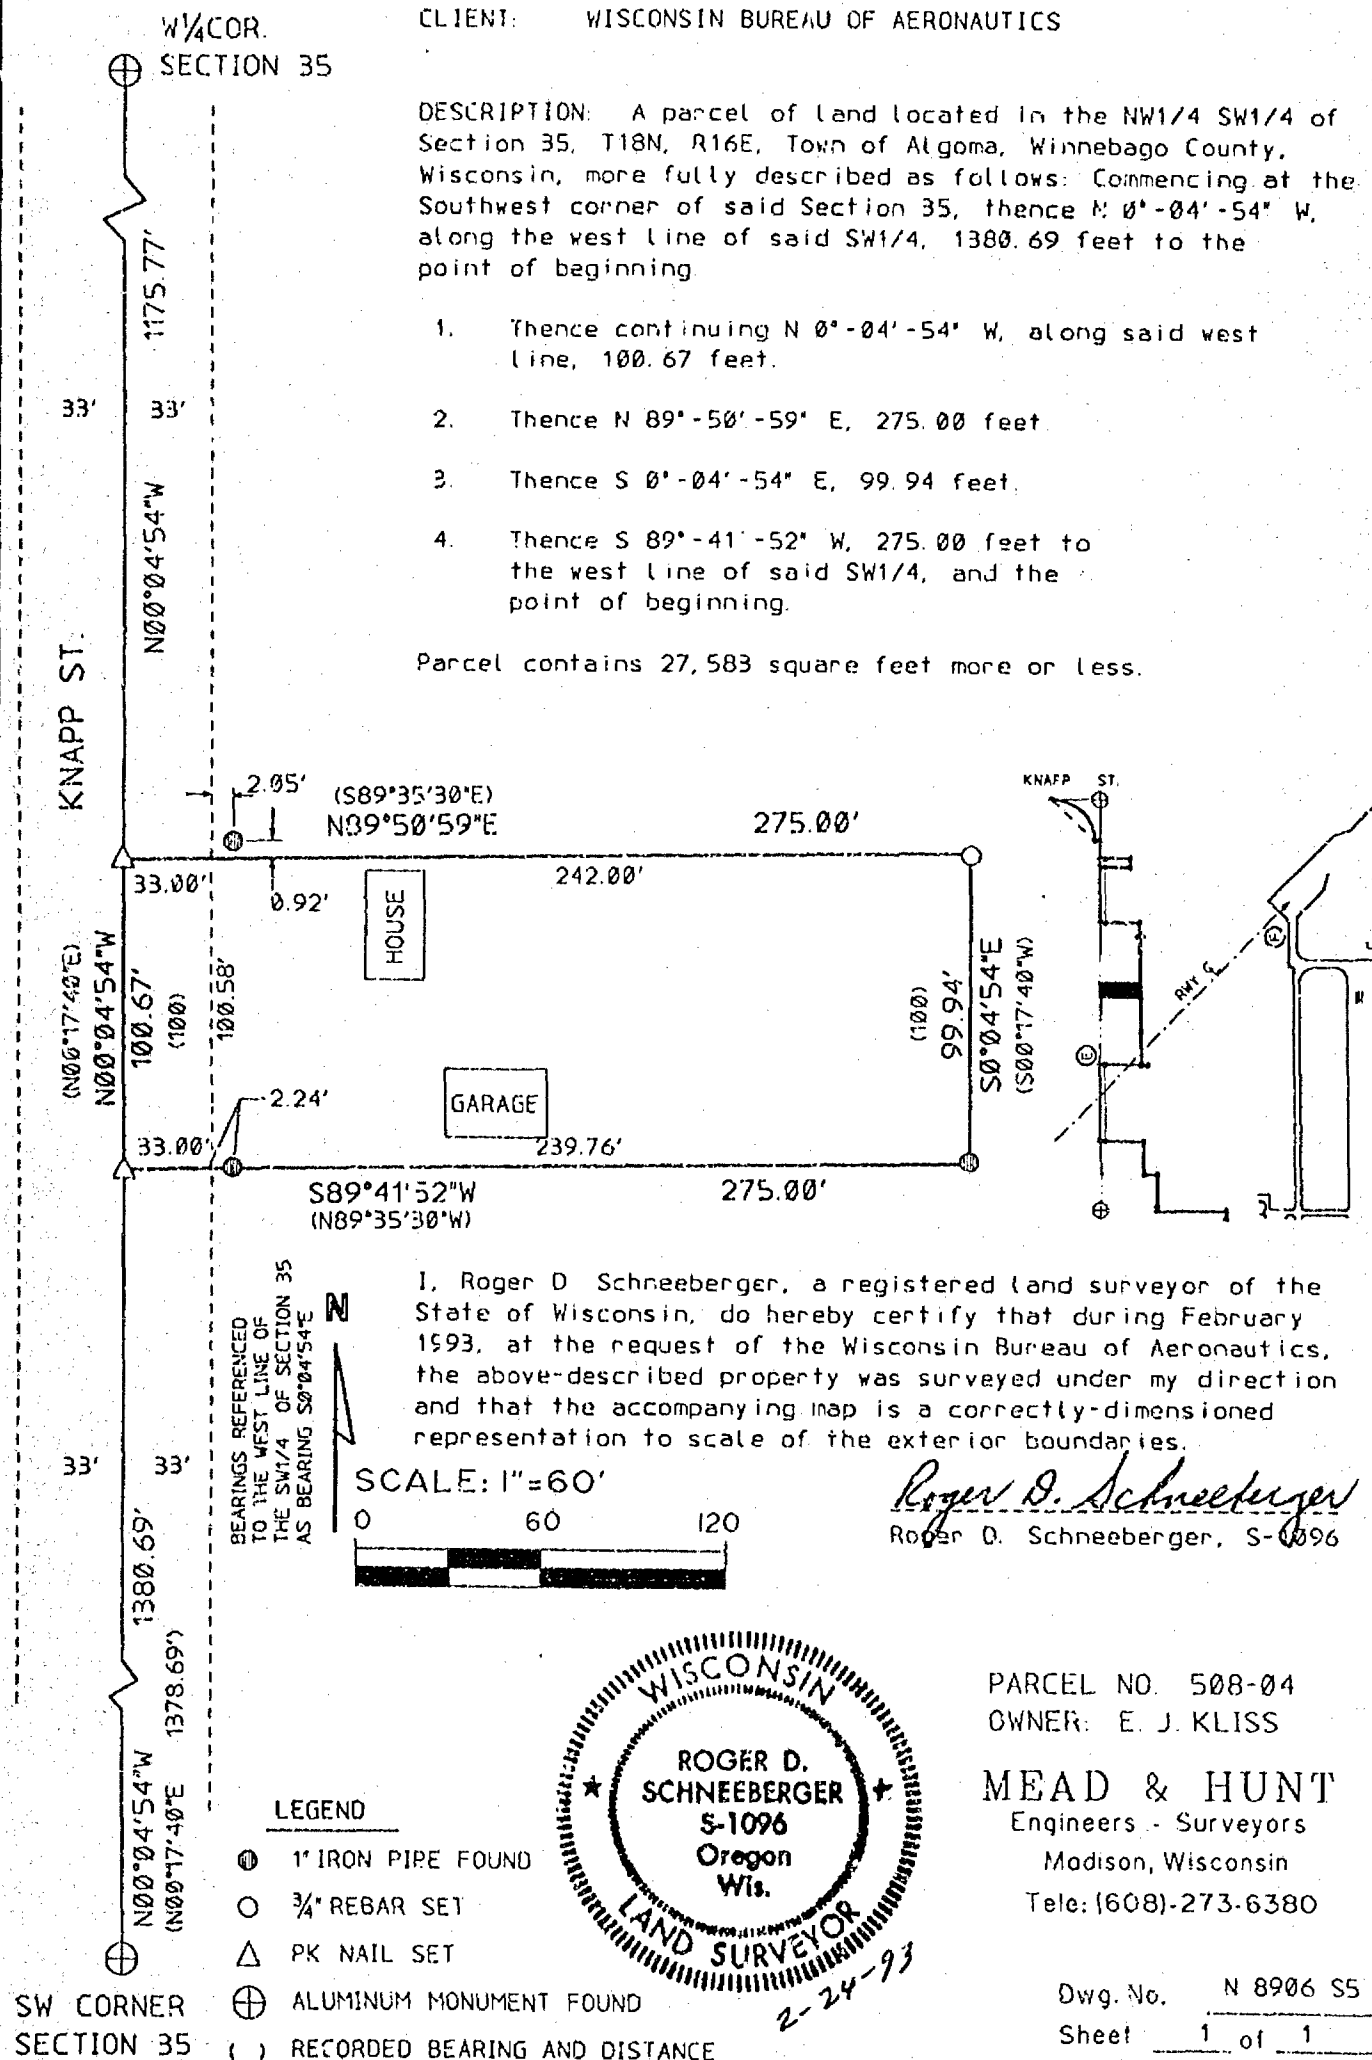


SURVEY PLAT

CLIENT: WISCONSIN BUREAU OF AERONAUTICS

DESCRIPTION. A parcel of land located in the NW1/4 SW1/4 of Section 35, T18N, R16E, Town of Algoma, Winnebago County, Wisconsin, more fully described as follows: Commencing at the Southwest corner of said Section 35, thence N 0°-04'-54" W, along the west line of said SW1/4, 1481.35 feet to the point of beginning.

1. Thence continuing N 0°-04'-54" W, along said west line, 100.67 feet.
2. Thence S 89°-59'-55" E, 275.00 feet.
3. Thence S 0°-04'-54" E, 99.94 feet.
4. Thence S 89°-50'-59" W, 275.00' to the west line of said SW1/4 and the point of beginning

Parcel contains 27,583 square feet more or less.

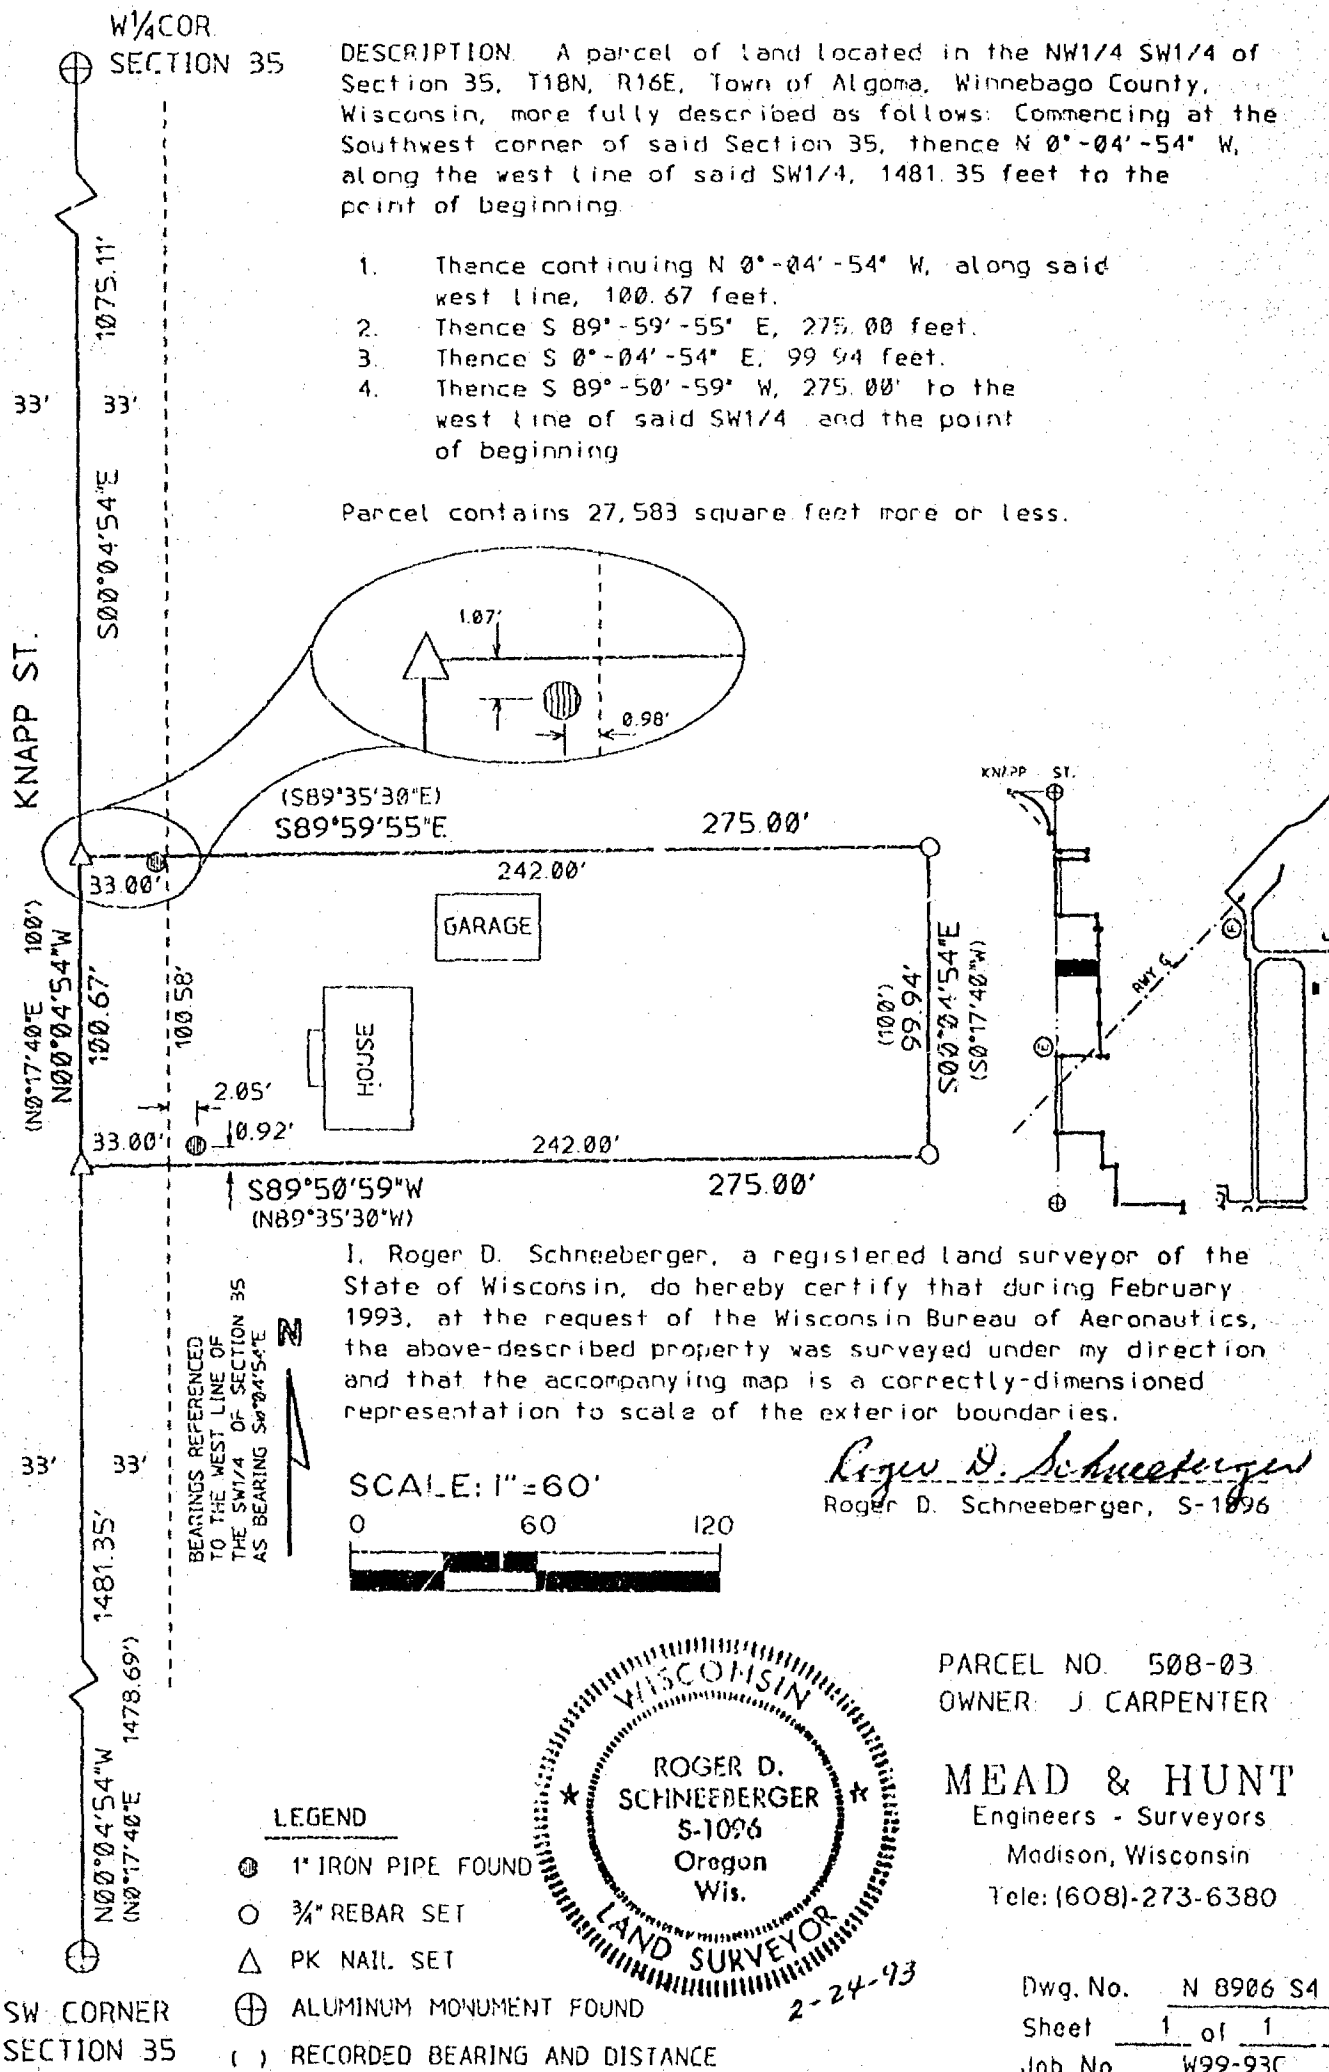

PARCEL NO. 508-03
OWNER: J. CARPENTER

MEAD & HUNT
Engineers - Surveyors
Madison, Wisconsin
Tele: (608)-273-6380

Dwg. No. N 8906 S4
Sheet 1 of 1
Job No. W99-93C


SURVEY PLAT

CLIENT: WISCONSIN BUREAU OF AERONAUTICS

DESCRIPTION: A parcel of land located in the NW1/4 SW1/4 of Section 35, T18N, R16E, Town of Algoma, Winnebago County, Wisconsin, more fully described as follows: Commencing at the Southwest corner of said Section 35, thence N 0°-04'-54" W, along the west line of said SW1/4, 1582.02 feet to the point of beginning

1. Thence continuing N 0°-04'-54" W, along said west line, 100.67 feet.
2. Thence S 89°-50'-49" E, 275.00 feet.
3. Thence S 0°-04'-54" E, 99.94 feet
4. Thence N 89°-59'-55" W, 275.00 feet to the west line of said SW1/4 and the point of beginning.

Parcel contains 27,583 square feet more or less.

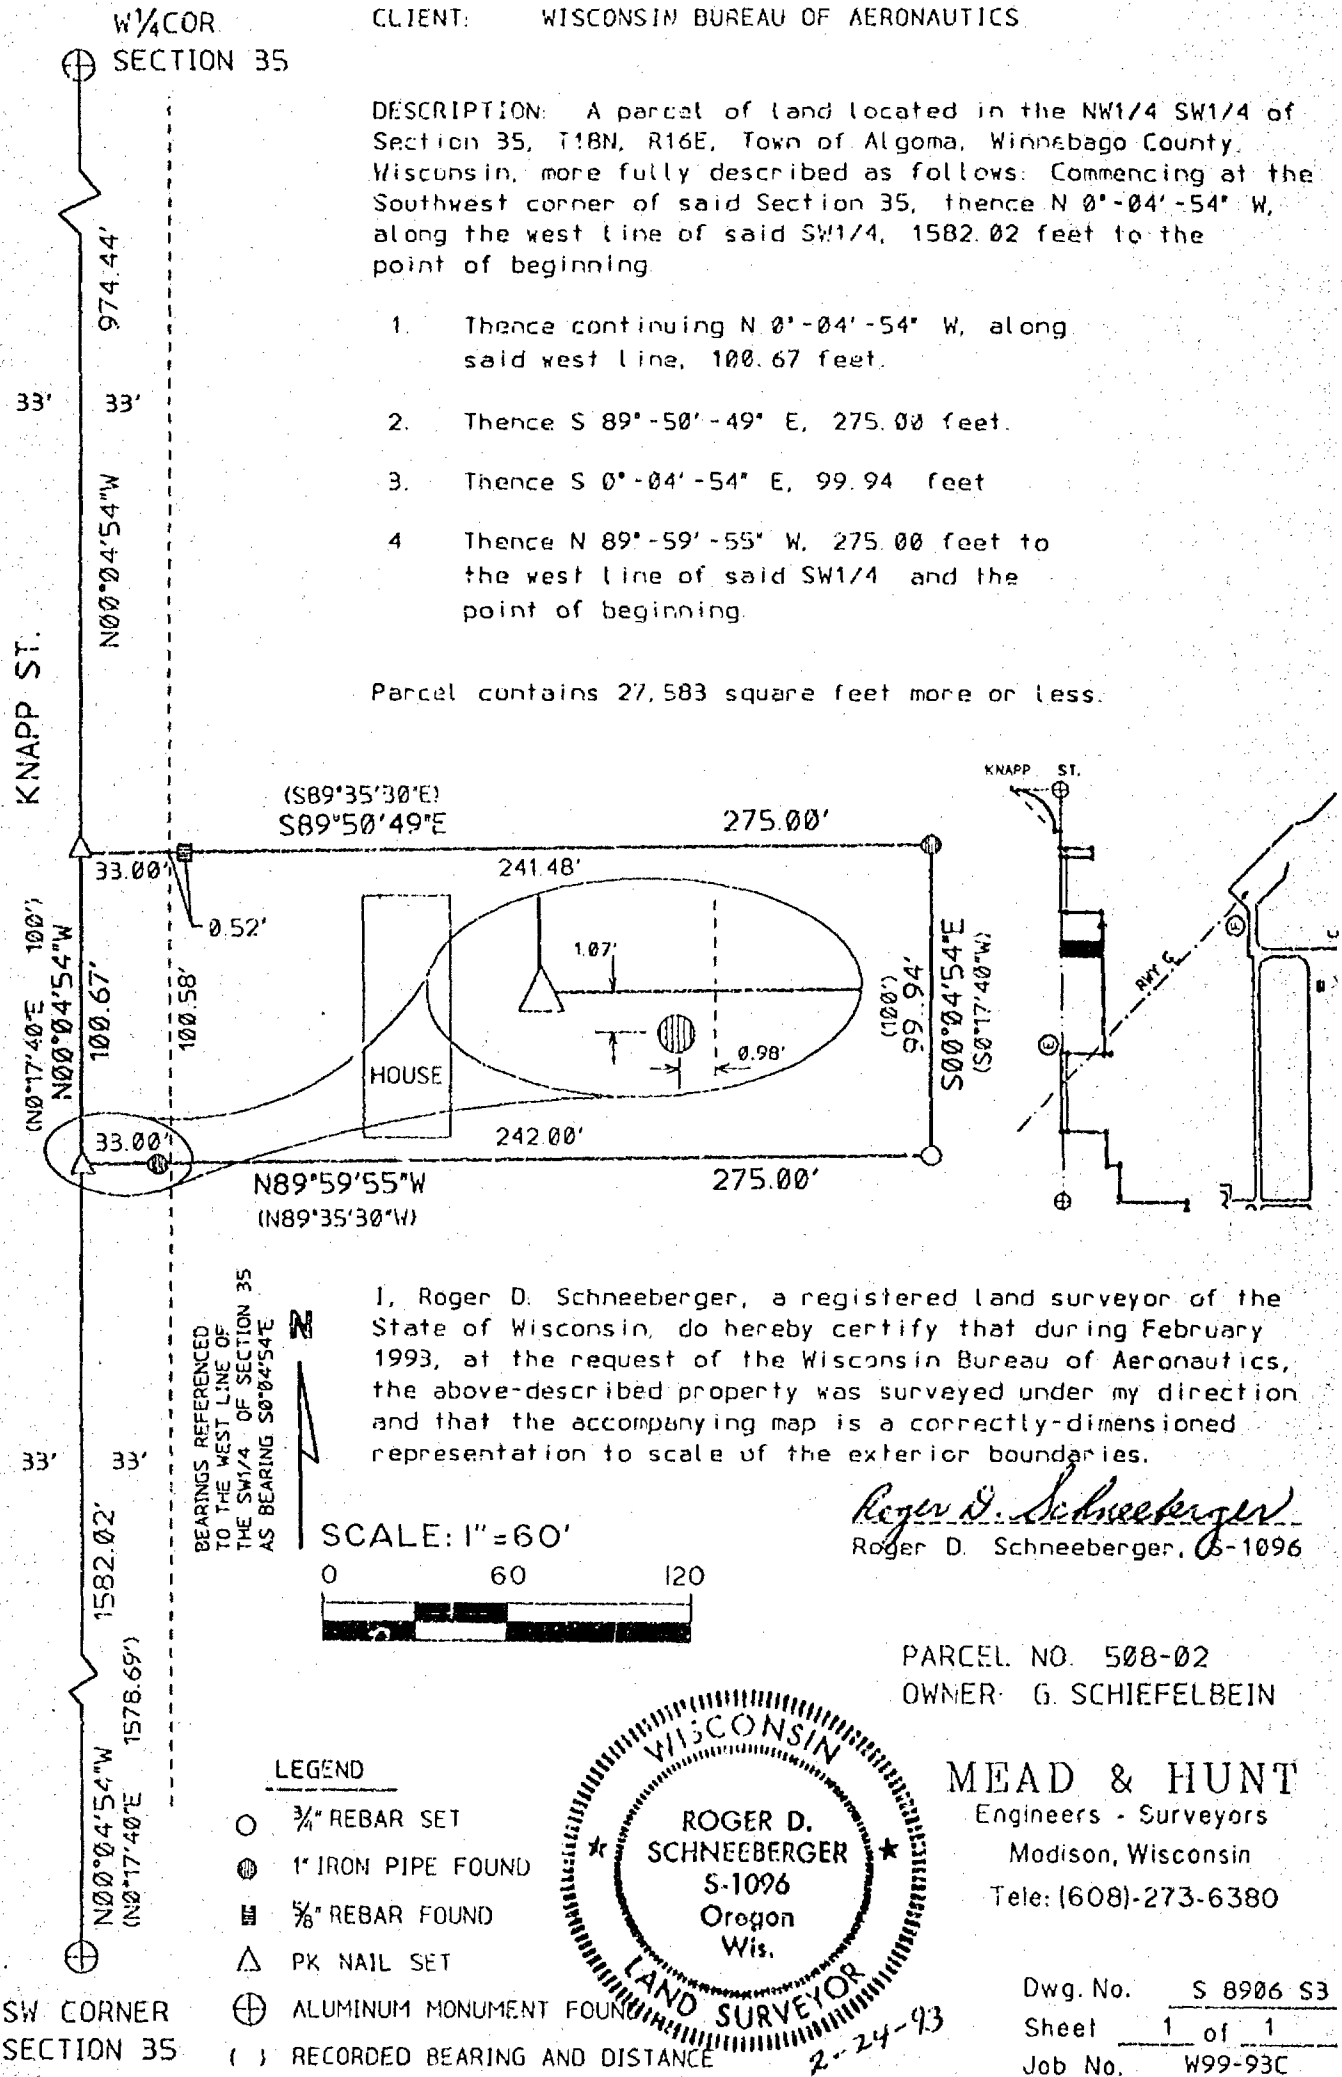


SURVEY PLAT

CLIENT: WISCONSIN BUREAU OF AERONAUTICS

DESCRIPTION: A parcel of land located in the NW1/4 SW1/4 of Section 35, T18N, R16E, Town of Algoma, Winnebago County, Wisconsin, more fully described as follows: Commencing at the West 1/4 corner of said Section 35, thence S 0°-04'-54" E, along the west line of said NW1/4 SW1/4, 794.44 feet to the point of beginning.

1. Thence S 89°-50'-49" E, 272.25 feet.
2. Thence S 0°-04'-54" E, 80.00 feet.
3. Thence S 89°50'49" E, 2.75 feet.
4. Thence S 0°04'54" E, 100.00 feet
5. Thence N 89°-50'-49" W, 275.00 feet to the west line of said NW1/4 SW1/4.
6. Thence N 0°-04'-54" W, along said west line, 180.00 feet to the point of beginning.

Parcel contains 49,279 square feet more or less.

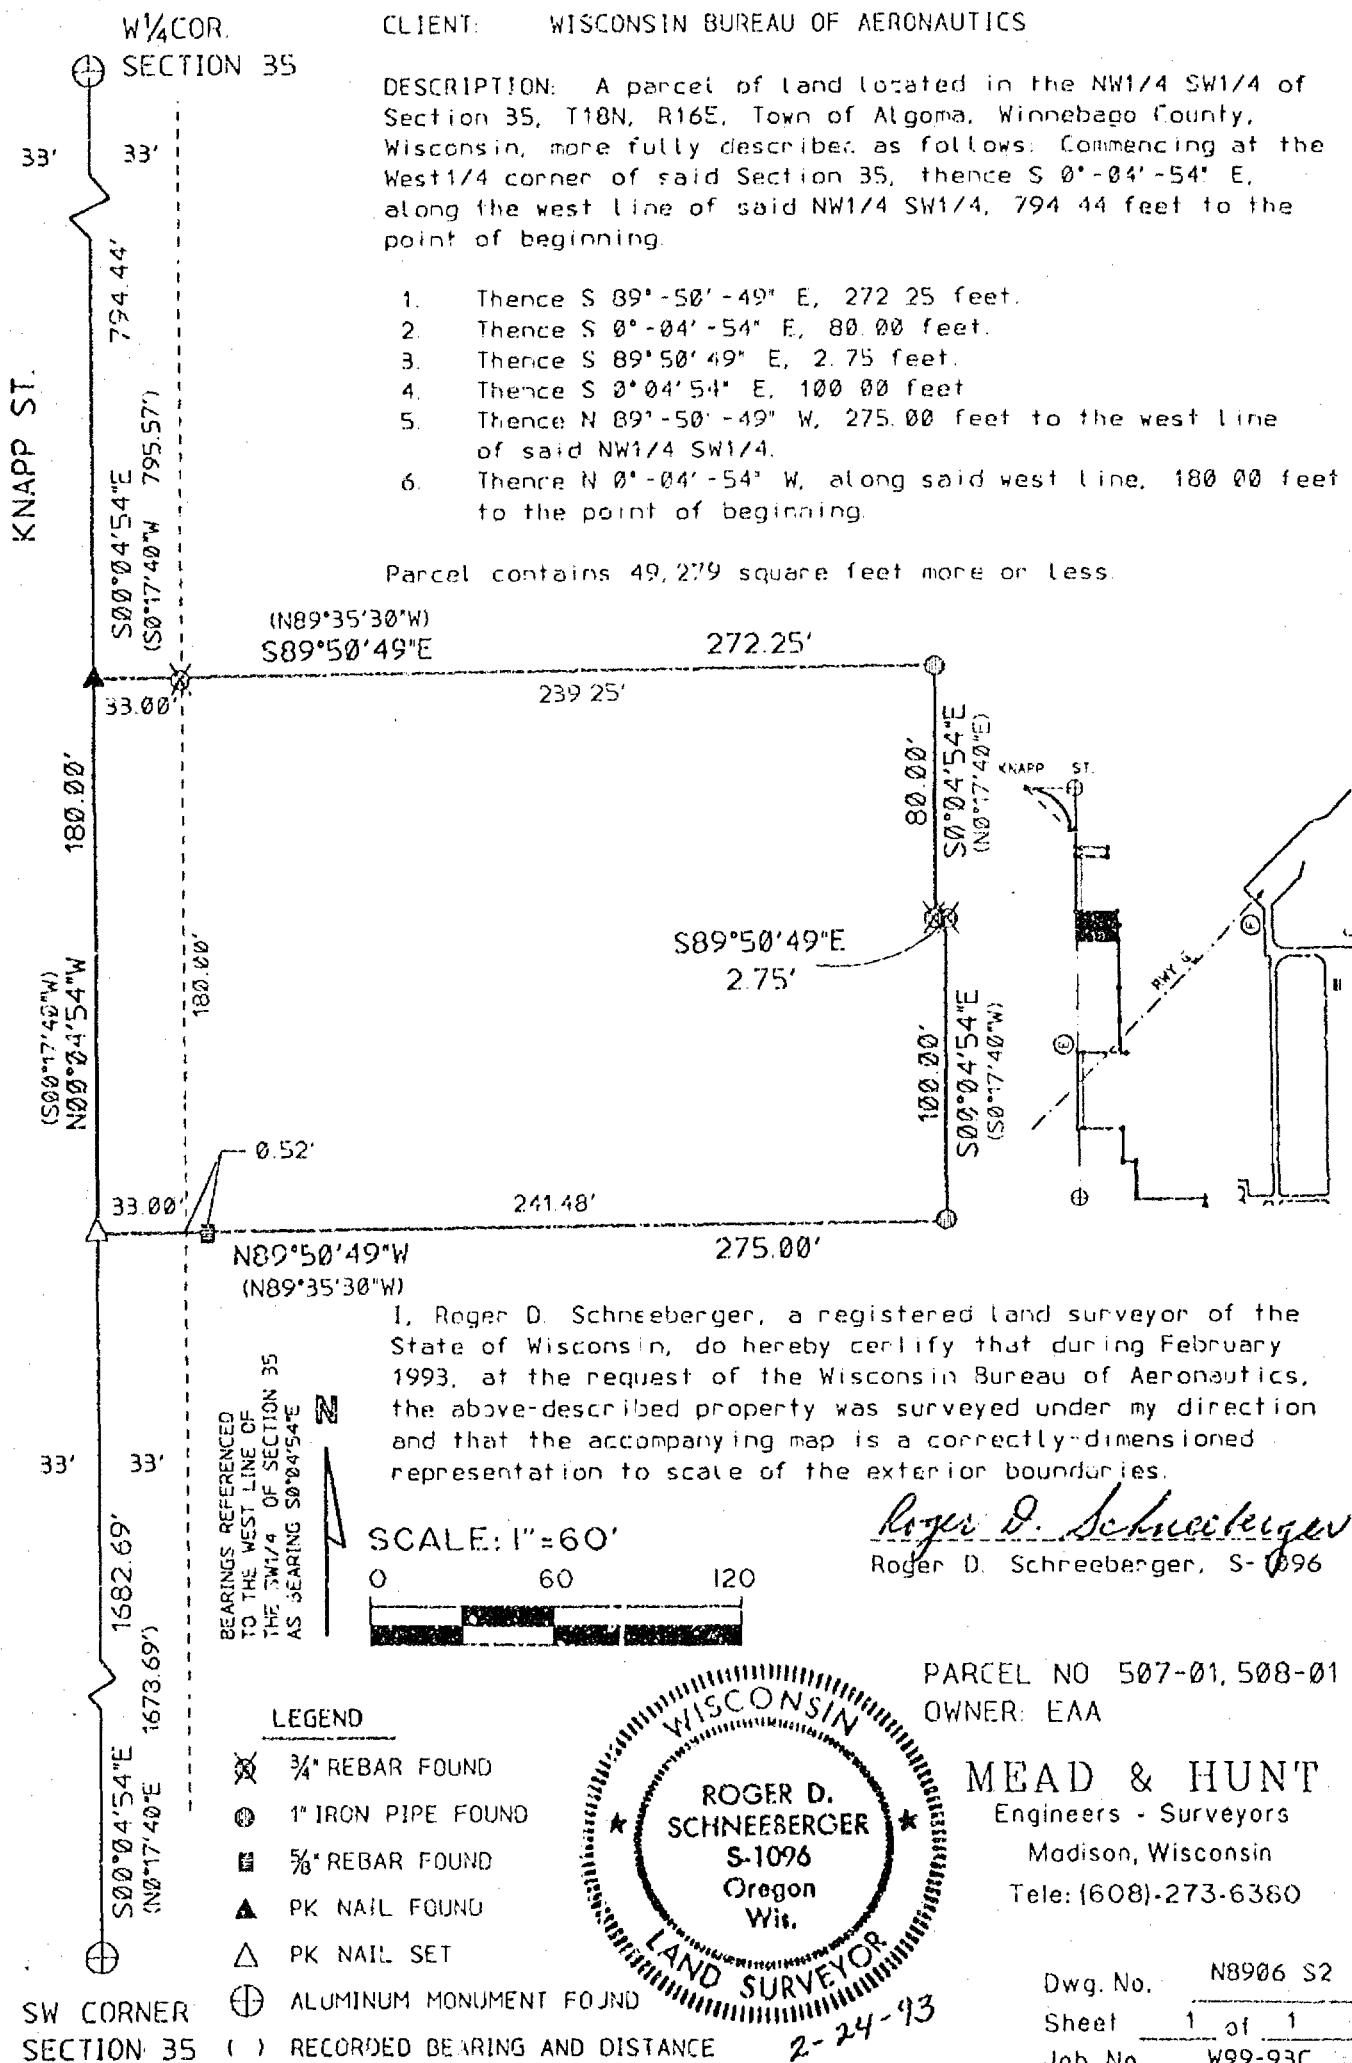

SURVEY PLAT



W¹/₄COR.
SECTION 35

CLIENT: WISCONSIN BUREAU OF AERONAUTICS

DESCRIPTION A parcel of land located in the NW1/4 SW1/4 of Section 35, T18N, R16E, Town of Algoma, Winnebago County, Wisconsin, more fully described as follows: Commencing at the West 1/4 corner of said Section 35, thence S 0°-04'-54" E, along the west line of said NW1/4 SW1/4, 379.15 feet to the point of beginning.

1. Thence N 89°-21'-06" E, 200.62 feet.
2. Thence S 0°-05'-51" W, 57.76 feet
3. Thence S 89°-17'-49" W, 200.44 feet to the west line of said NW1/4 SW1/4
4. Thence N 0°-04'-54" W, along said west line, 57.95 feet to the point of beginning

Parcel contains 11,601 square feet more or less

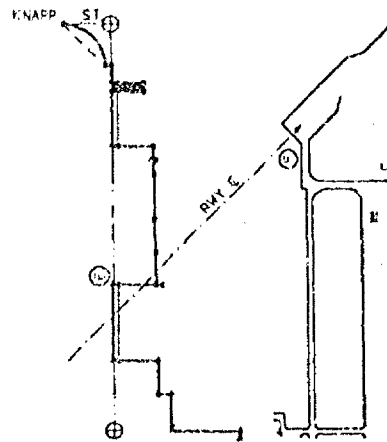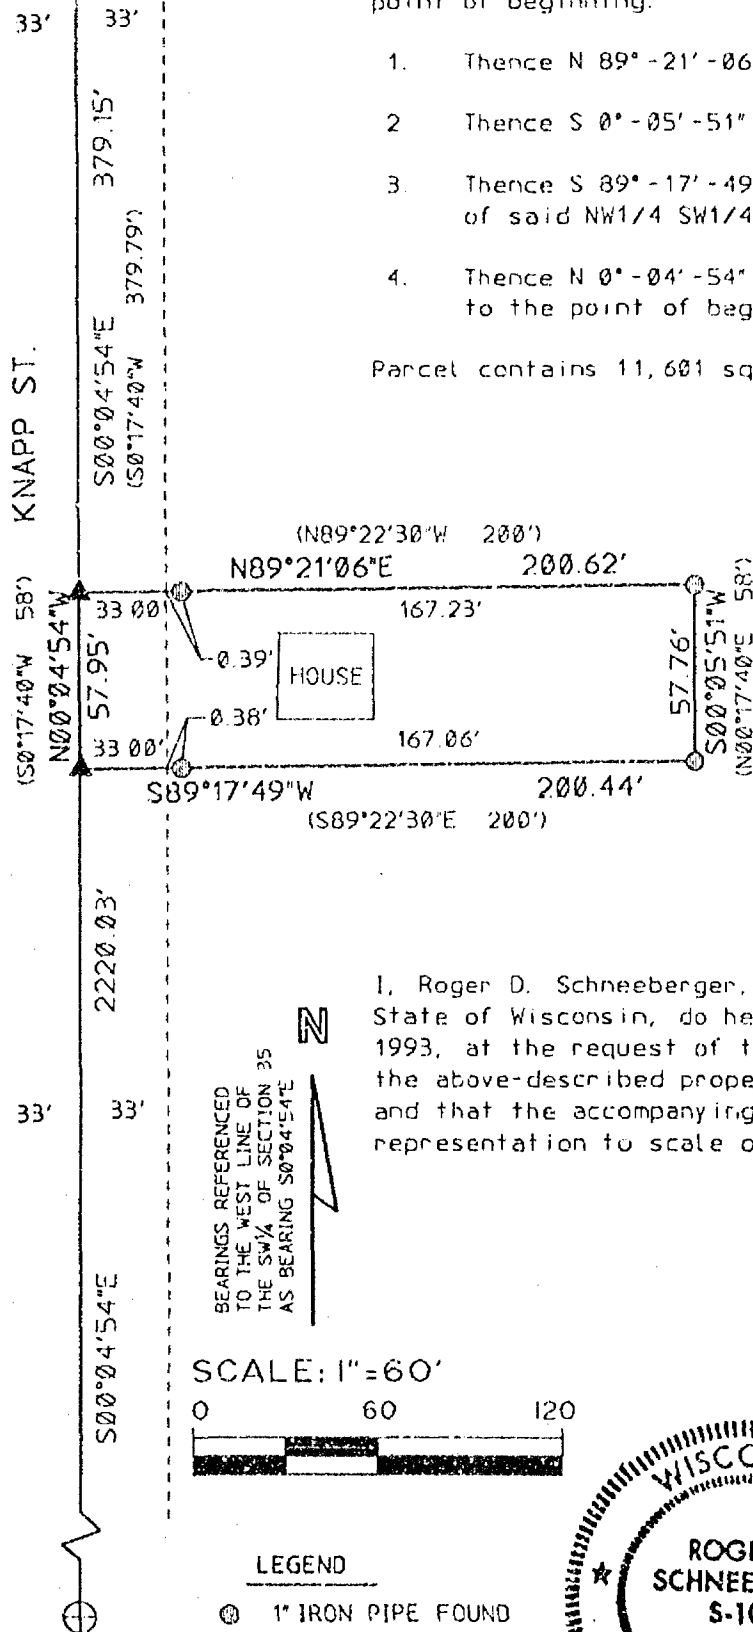

I, Roger D. Schneeberger, a registered land surveyor of the State of Wisconsin, do hereby certify that during February 1993, at the request of the Wisconsin Bureau of Aeronautics, the above-described property was surveyed under my direction and that the accompanying map is a correctly-dimensioned representation to scale of the exterior boundaries.

Roger D. Schneeberger
Roger D. Schneeberger, S-096

PARCEL NO. 505-2
OWNER: EAA


MEAD & HUNT
Engineers - Surveyors
Madison, Wisconsin
Tele: (608)-273-6380

Dwg. No. N8906 S1
Sheet 1 of 1
Job No. W99-93C

SW CORNER
SECTION 35

LEGEND

- ① 1" IRON PIPE FOUND
- ▲ PK NAIL FOUND
- ⊕ ALUMINUM MONUMENT FOUND
- () RECORD BEARING AND DISTANCE

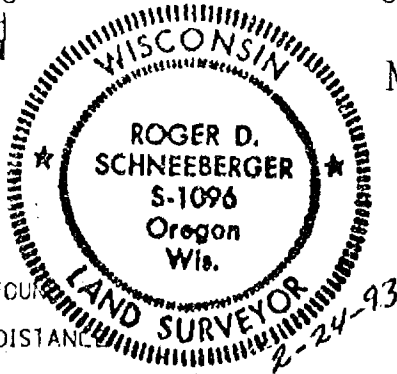


SURVEY PLAT

CLIENT: WISCONSIN BUREAU OF AERONAUTICS

DESCRIPTION A parcel of Land Located in the SW1/4 SW1/4 of Section 35, T18N, R16E, Town of Algoma, Winnebago County, Wisconsin, more fully described as follows: Commencing at the Southwest corner of said Section 35, thence N 0°-04'-54" W, along the west line of said SW1/4 SW1/4, 243.19 feet to the point of beginning.

1. Thence continuing N 00°-04'-54" W, along said west line 216.13 feet
2. Thence S 89°-37'-17" E, 287.22 feet.
3. Thence S 00°-06'-43" E, 215.78 feet.
4. Thence N 89°-41'-33" W, 287.33 feet to the west line of said SW1/4 - SW1/4, and the point of beginning

Parcel contains 62,036 square feet more or less.

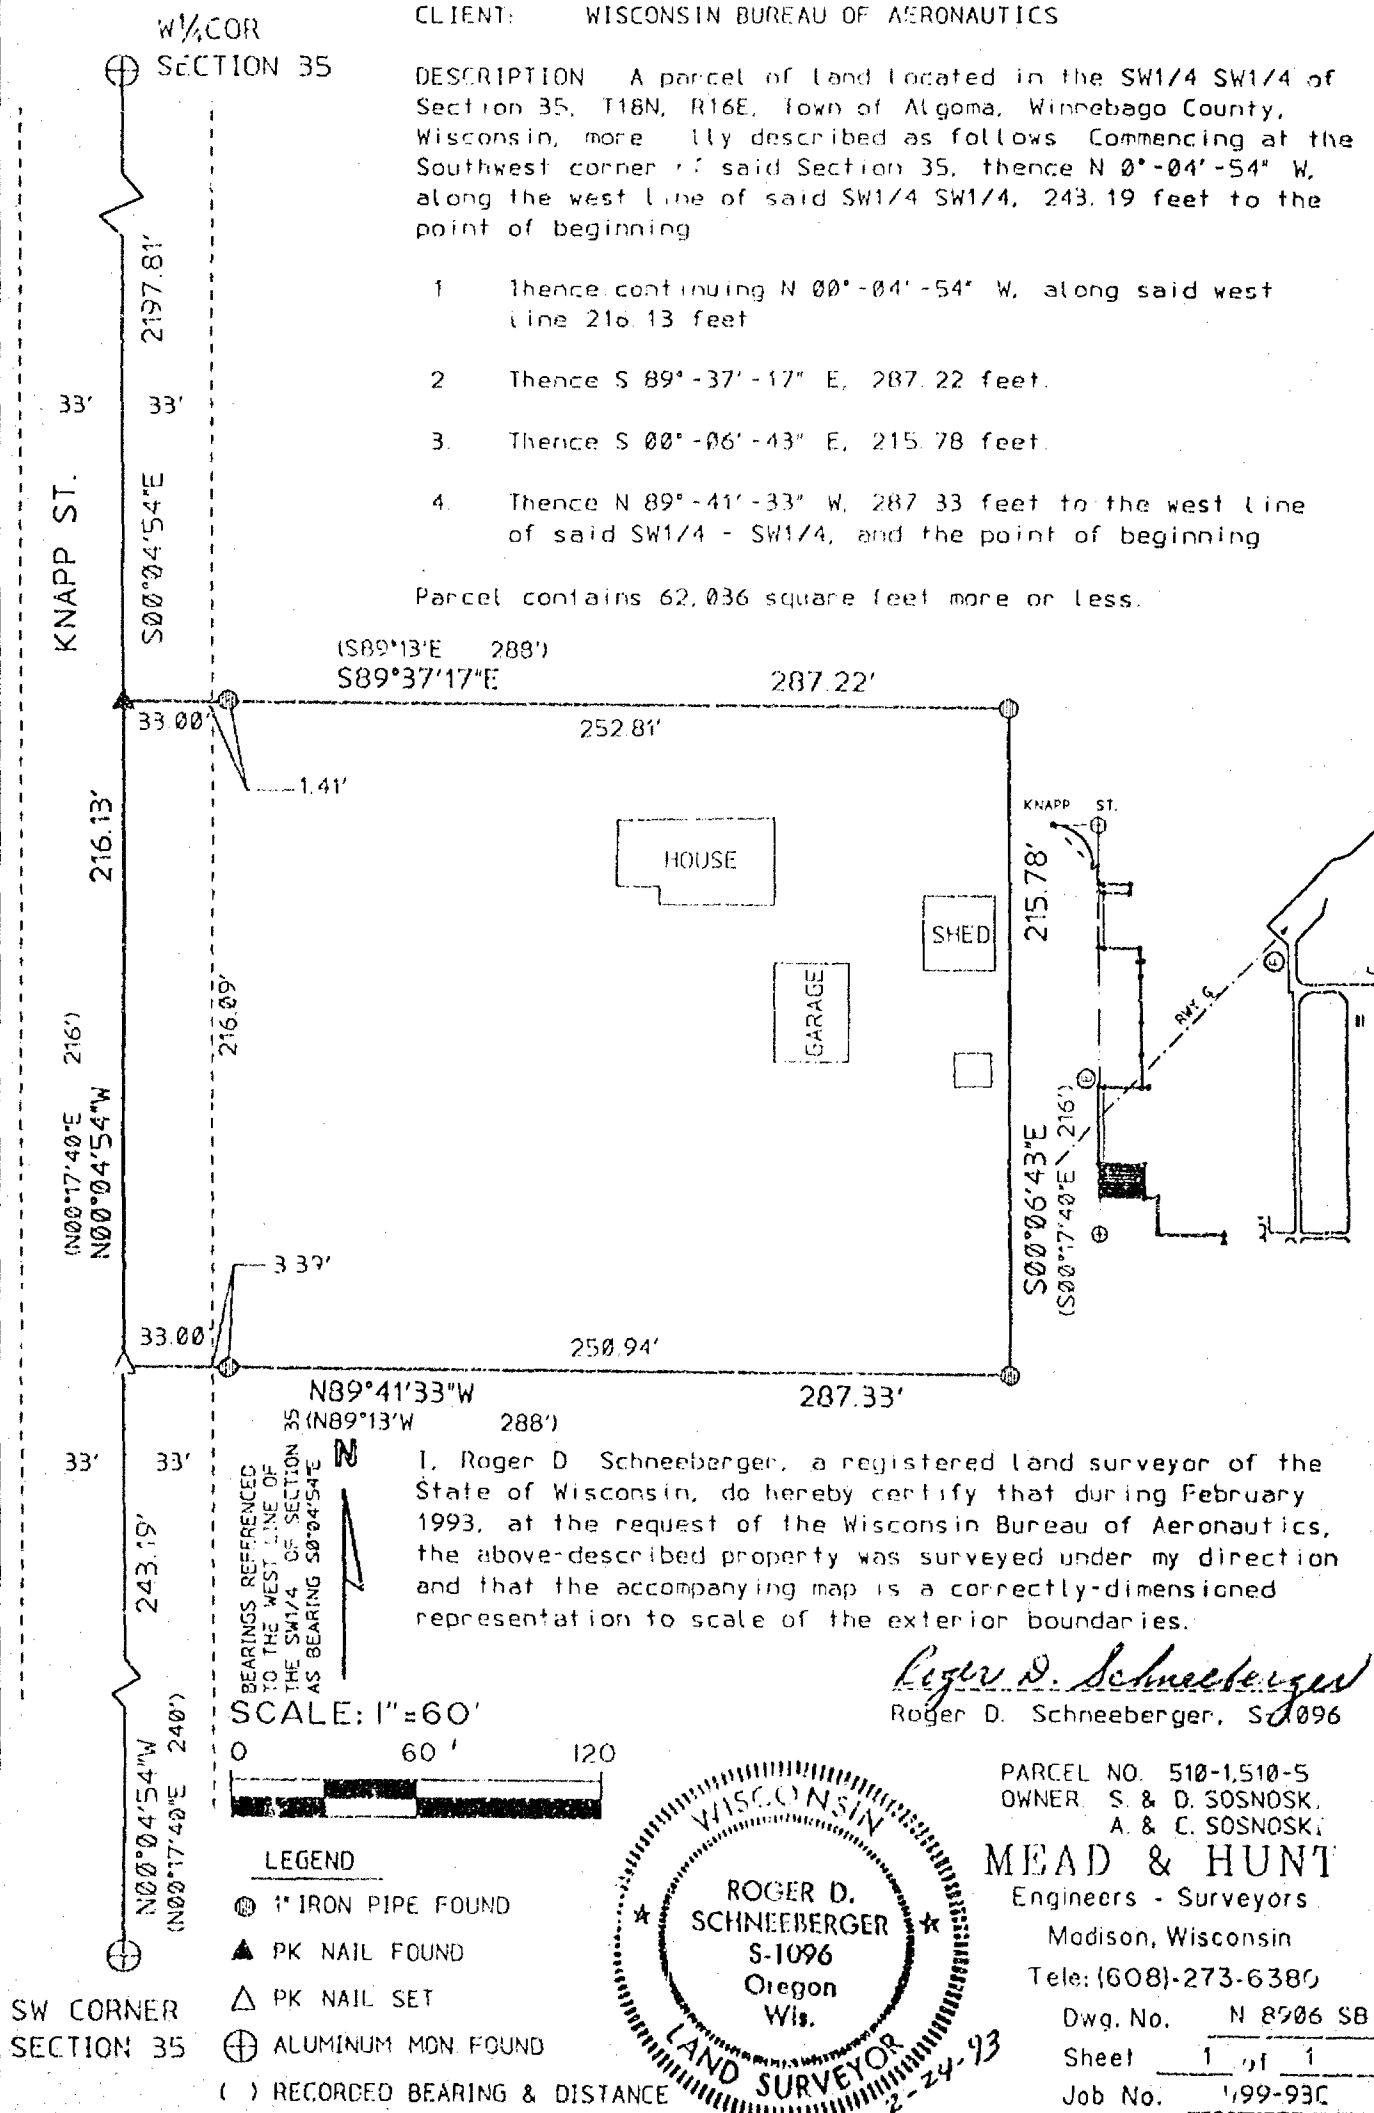

CLIENT: WISCONSIN BUREAU OF AERONAUTICS


SURVEY PLAT

DESCRIPTION: A parcel of land located in the SW1/4 SW1/4 of Section 35, T18N, R16E, Town of Algoma, Winnebago County, Wisconsin, more fully described as follows.

W1/4 COR
SECTION 35

1. Beginning at the southwest corner of said Section 35, thence N 0° 04' 54" W, along the west line of said SW1/4 - SW1/4, 243.19 feet.
2. Thence S 89° 41' 33" E, 287.33 feet.
3. Thence S 87° 37' 17" E, 85.00 feet.
4. Thence S 0° 06' 43" E, 242.68 feet to the south line of said SW1/4 - SW1/4.
5. Thence N 89° 45' 17" W, along said south line, 372.46 feet to the point of beginning.

Parcel contains 90,479 square feet more or less.

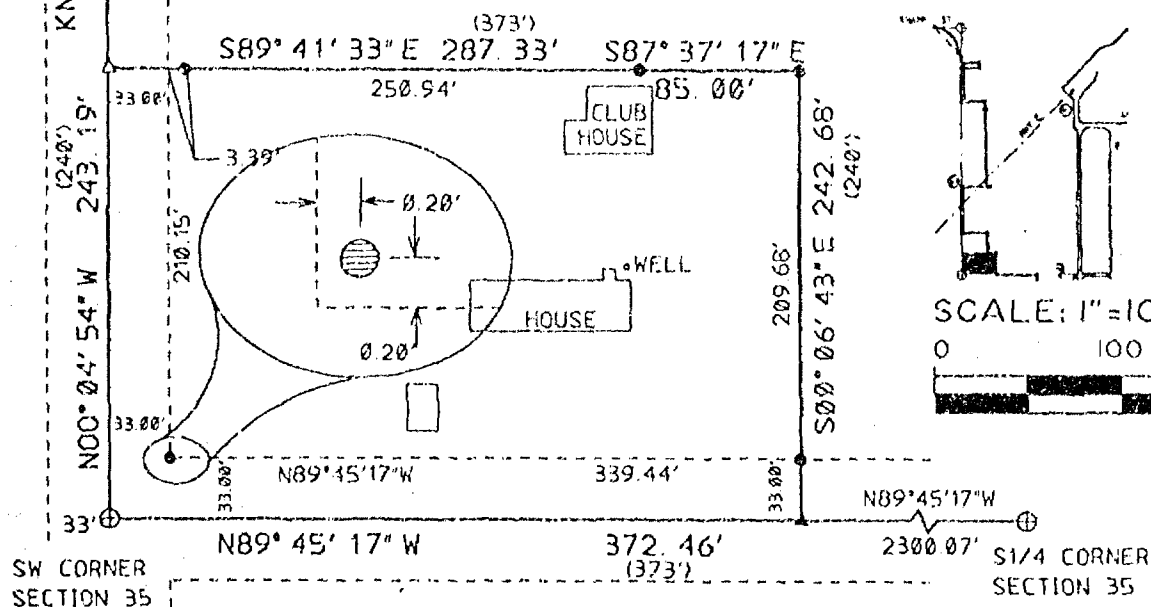


I, Roger D. Schneeberger, a registered land surveyor of the State of Wisconsin, do hereby certify that during February 1993, at the request of the Wisconsin Bureau of Aeronautics, the above-described property was surveyed under my direction and that the accompanying map is a correctly-dimensioned representation to scale of the exterior boundaries.

Roger D. Schneeberger
Roger D. Schneeberger, S-1096

LEGEND

- 1" IRON PIPE FOUND
- △ PK NAIL SET
- ▲ PK NAIL FOUND
- ⊕ ALUM. MON. FOUND
- () RECORDED BEARING AND DISTANCE

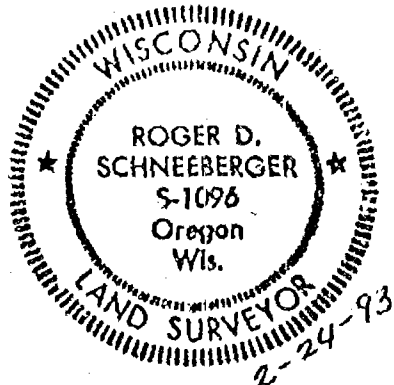

PARCEL NO. 510-02 & 510-07
OWNER: EAA

MEAD & HUNT

Engineers - Surveyors
Madison, Wisconsin
Tele. (608)-273-6390

Dwg. No. N 8906 S9
Sheet 1 of 1
Job No. W99-93C