



PLAT OF SURVEY

PART OF THE SOUTHWEST 1/4 OF THE SOUTHEAST 1/4 OF SECTION 10,
TOWNSHIP 19 NORTH, RANGE 14 EAST, TOWN OF POYGAN,
WINNEBAGO COUNTY, WISCONSIN.

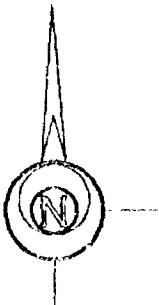

SCALE: 1" = 30'

BEARINGS ARE REFERENCED TO THE WEST LINE OF THE
SOUTHWEST 1/4 OF THE SOUTHEAST 1/4 OF SECTION 10,
T19N R14E, RECORDED TO BEAR N 00°00'00" E

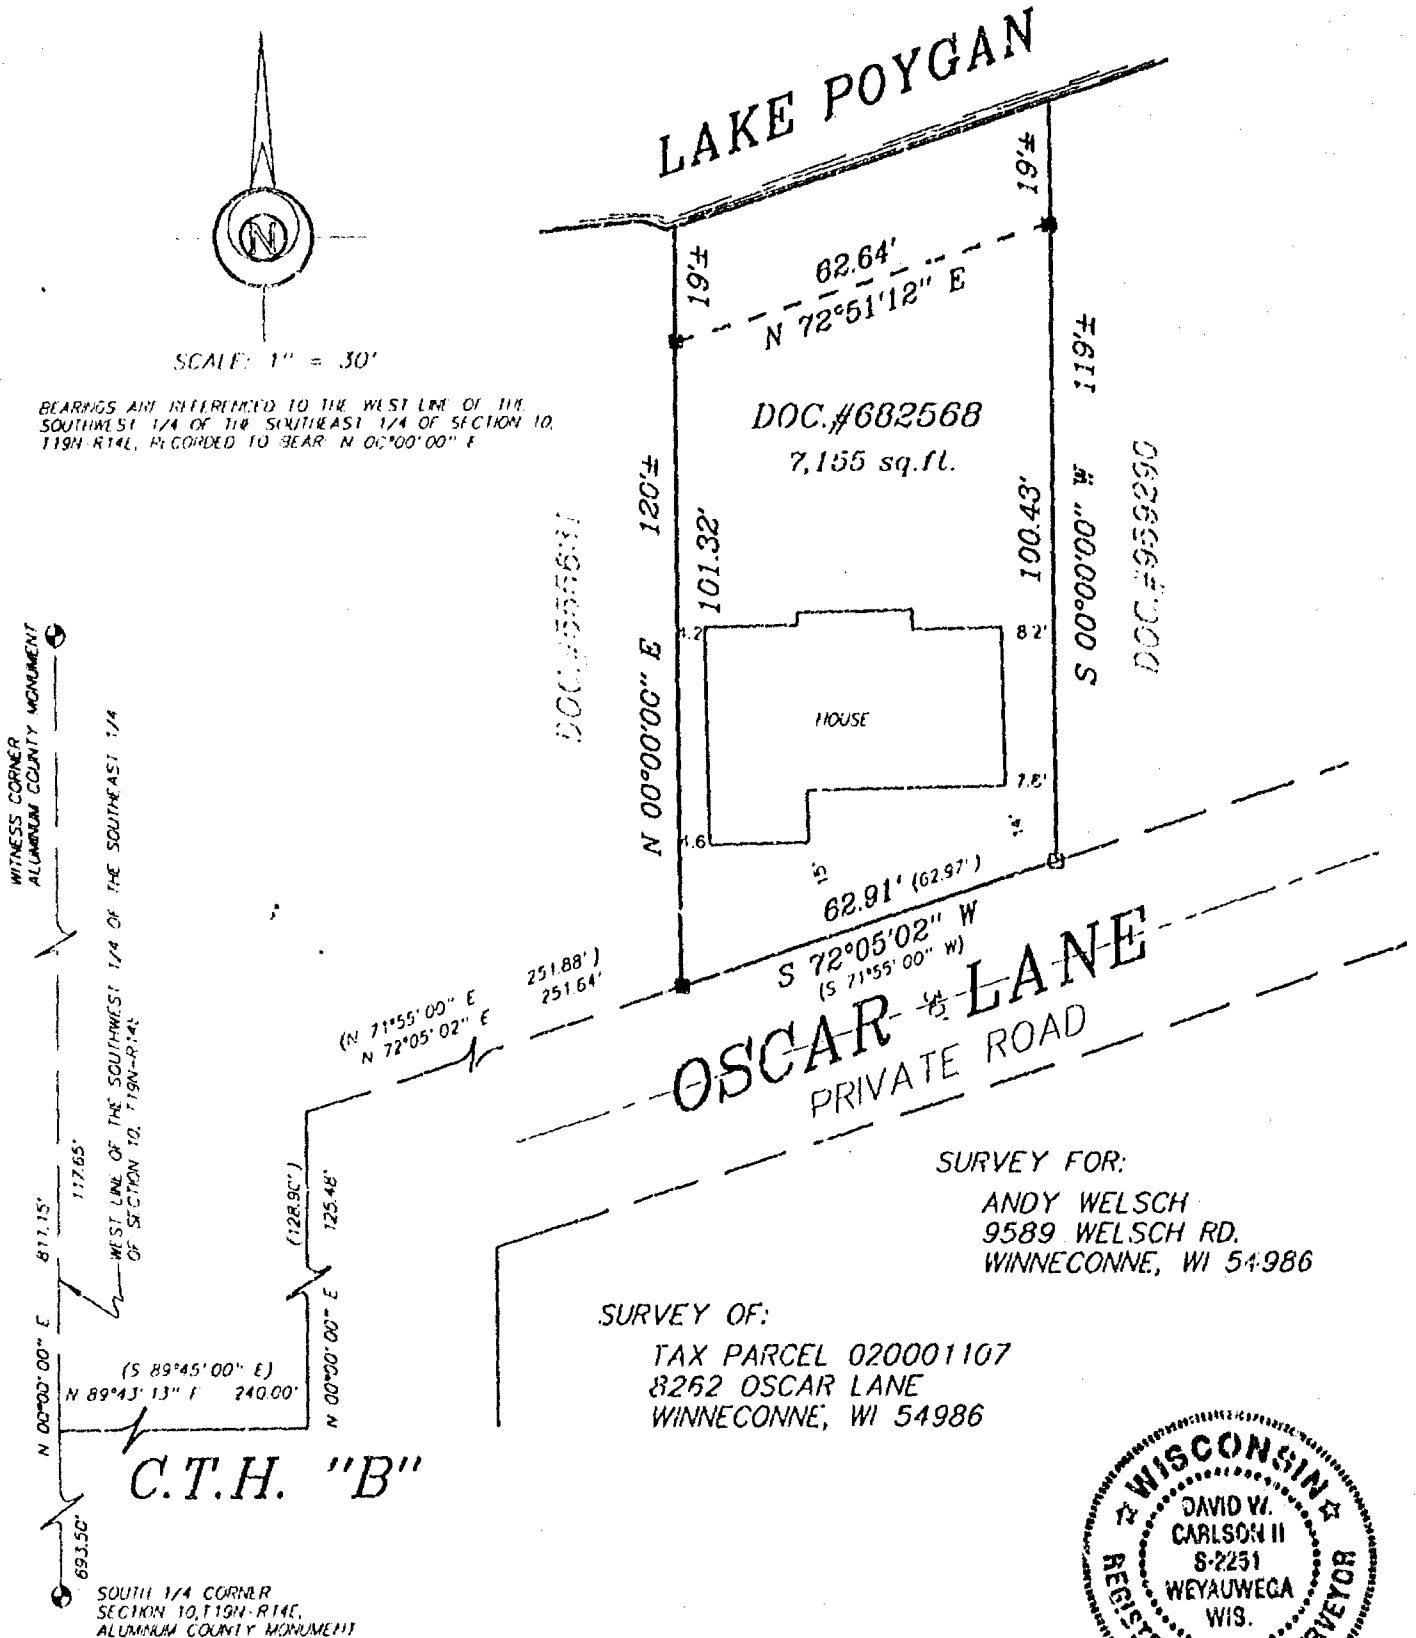

SURVEY FOR:
ANDY WELSCH
9589 WELSCH RD.
WINNECONNE, WI 54986

SURVEY OF:
TAX PARCEL 020001107
8262 OSCAR LANE
WINNECONNE, WI 54986



LEGEND

- 1" x 24" Iron Pipe Set
- 1" Iron Pipe Found
- 3/4" Rebar Found
- ▲ 1 1/4" Rebar Found
- ⊙ Government Corner
- () Recorded As

SURVEYORS CERTIFICATE

I hereby certify that I have surveyed the property as shown, according to
official records and that the plat above drawn is an accurate and correct
representation of said survey.

David W. Carlson II

Wisconsin Registered Land Surveyor

Sayler Surveying

Division of Martenson & Elsie, Inc.
Engineering, Surveying, Planning
28 North 1st Street, Box 252 • V/Inneconne, WI 54986
Phone 920-582-4234 • FAX 920-582-8656


PROJECT NO. 0-0297-002

FIELD BOOK SDR/BK 5 PAGE 63

COMPUTER FILE wn-19-14-10-0-0297-002.570

PLAT OF SURVEY

PART OF THE SOUTHWEST 1/4 OF THE SOUTHEAST 1/4 OF SECTION 10.
TOWNSHIP 19 NORTH, RANGE 14 EAST, TOWN OF POYGAN,
WINNEBAGO COUNTY, WISCONSIN.

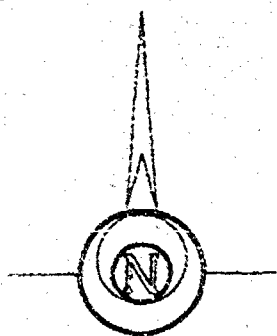

SCALE: 1" = 30'

BEARINGS ARE REFERENCED TO THE WEST LINE OF THE
SOUTHWEST 1/4 OF THE SOUTHEAST 1/4 OF SECTION 10,
T19N-R14E, RECORDED TO BEAR: N 00°00'00" E

LAKE POYGAN

DOC.#682568

7,155 sq.ft.

DOC.#555631

DOC.#959290

HOUSE

OSCAR LANE
PRIVATE ROAD


SURVEY FOR:

ANDY WELSCH
9589 WELSCH RD.
WINNECONNE, WI 54986

SURVEY OF:

TAX PARCEL 020001107
8262 OSCAR LANE
WINNECONNE, WI 54986

C.T.H. "B"

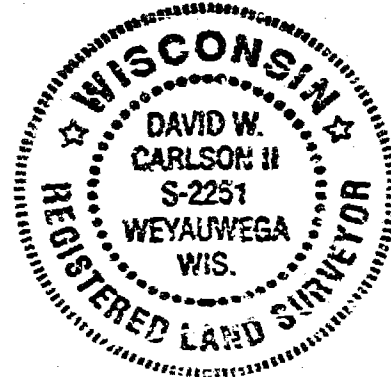

LEGEND

- 1" x 24" Iron Pipe Set
- 1" Iron Pipe Found
- 3/4" Rebar Found
- ▲ 1 1/4" Rebar Found
- ⊕ Government Corner
- () Recorded As

SURVEYORS CERTIFICATE

I hereby certify that I have surveyed the property as shown, according to official records and that the plat above drawn is an accurate and correct representation of said survey.

David W. Carlson II
Wisconsin Registered Land Surveyor

PROJECT NO. 0-0297-002
FIELD BOOK SDR/BK 5 PAGE 63
COMPUTER FILE wn-19-14-10-0-0297-002.S70

Sayler Surveying



Division of Martenson & Eisele, Inc.
Engineering, Surveying, Planning

28 North 1st Street, Box 252 • Winneconne, WI 54986
Phone 920-582-4234 • FAX 920-582-8656

CERTIFIED SURVEY MAP NO. 4594

PAGE 1 OF 3

ALL OF LOTS 10 AND 11 PLAT OF POYGAN BEACH, BLOCK A, BEING A PART OF
GOVERNMENT LOT 2, SECTION 10, TOWNSHIP 19 NORTH, RANGE 14 EAST,
TOWN OF POYGAN, WINNEBAGO COUNTY, WISCONSIN

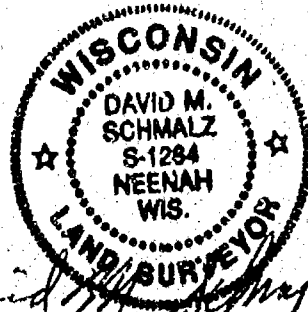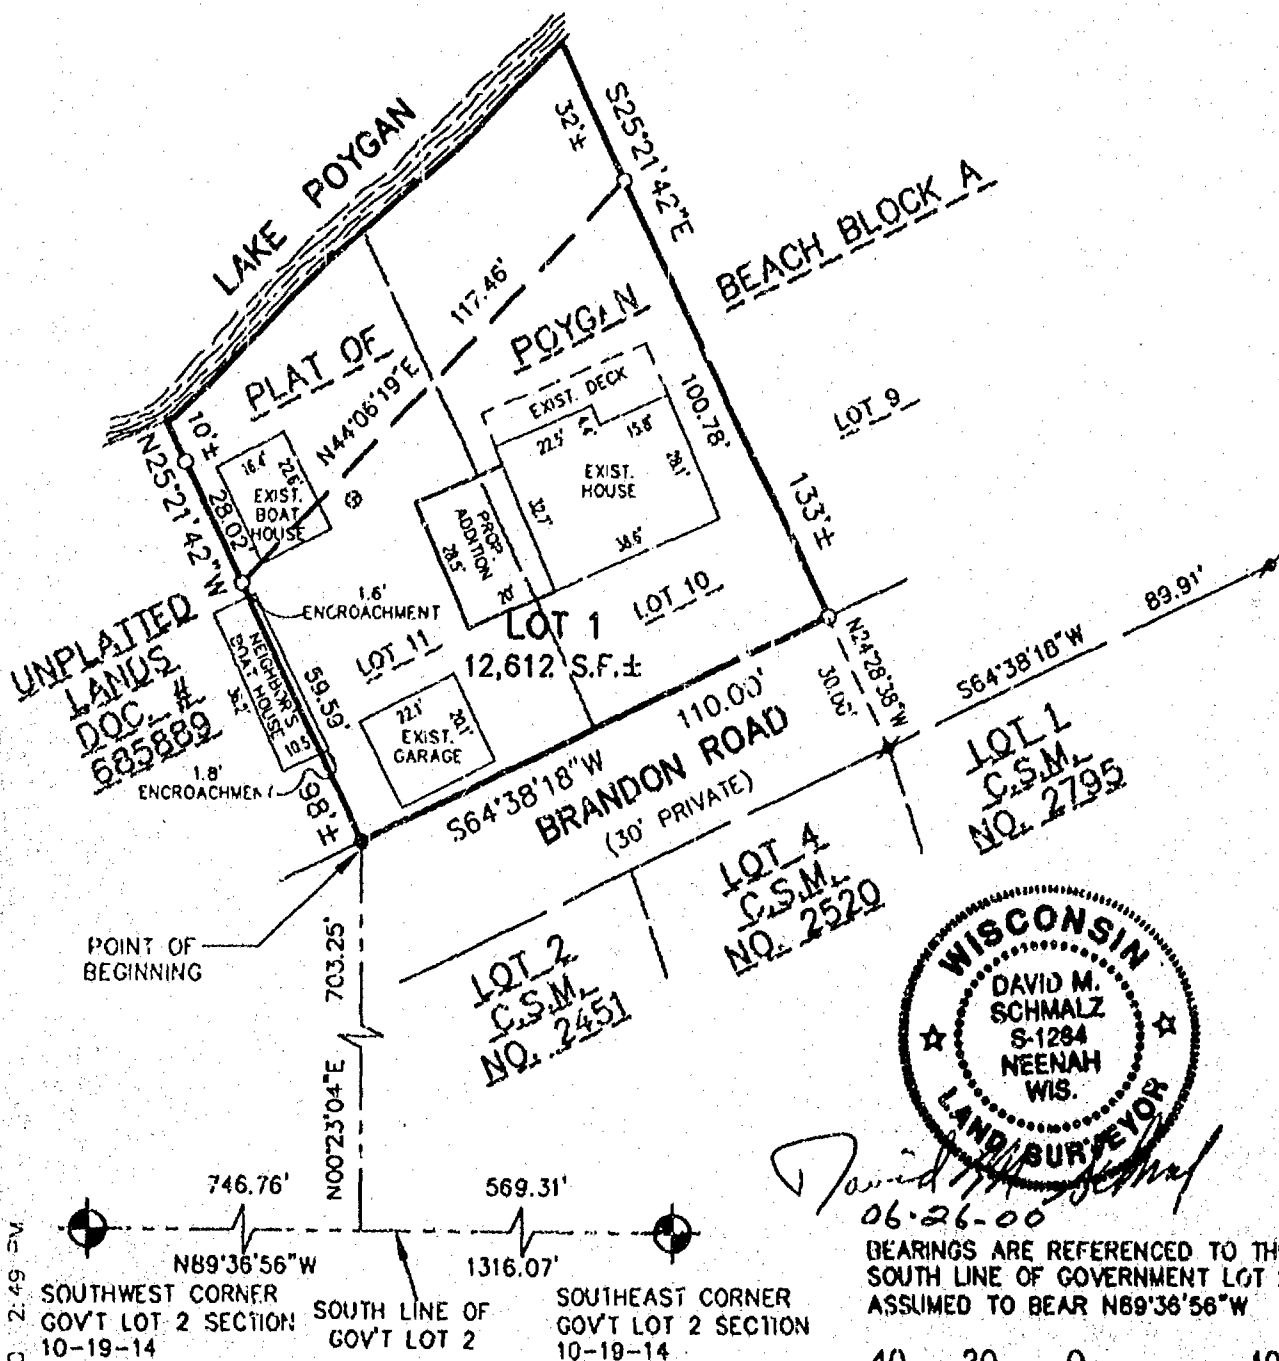

LEGEND

- - 3/4" x 24" ROUND IRON REBAR WEIGHING 1.5 lbs./lineal ft. SET
- - 3/4" x 24" ROUND IRON REBAR WEIGHING 1.5 lbs./lineal ft. SET OVER THE TOP OF A EXISTING 1" IRON PIPE
- ✕ - 3/4" ROUND STEEL REBAR FOUND
- ⊙ - CERTIFIED LAND CORNER WINNEBAGO COUNTY
- S.F. - SQUARE FEET
- ⊗ - WELL

DRAFTED BY: MJA

FOR: -TODD SAWYER
-8316 BRANDON ROAD
-WINNECONNE, WI 54986
-(920) 720-8876

McMAHON ■ ENGINEERS
■ ARCHITECTS
■ SCIENTISTS
ASSOCIATES, INC. ■ SURVEYORS

1445 McMahon Drive, Neenah, WI 54956
Mailing Address:
P.O. Box 1025, Neenah, WI 54957-1025
TEL: 920-751-4200 FAX: 920-751-4284

CERTIFIED SURVEY MAP NO. _____

PAGE 2 OF 3

ALL OF LOTS 10 AND 11 PLAT OF POYGAN BEACH, BLOCK A, BEING A PART OF
GOVERNMENT LOT 2, SECTION 10, TOWNSHIP 19 NORTH, RANGE 14 EAST,
TOWN OF POYGAN, WINNEBAGO COUNTY, WISCONSIN

I David M. Schmalz, Wisconsin Registered Land Surveyor S-1284, certify that I have surveyed, divided and mapped all of Lots 10 and 11 of Poygan Beach Plat, Block A, being a part of Government Lot 2, Section 10, Township 19 North, Range 14 East, Town of Poygan, Winnebago County, Wisconsin containing 12,612 square feet more or less of land and described as follows:

Commencing at the Southeast corner of said Government Lot 2; Thence N89°36'56"W, 559.31 feet along the South line of said Government Lot 2; Thence N00°23'04"E, 703.25 feet to the Southwest corner of said Lot 11 and the Point of Beginning; Thence N25°21'42"W, 59.59 feet along the West line of said Lot 11 to a meander line on the South shoreline of Lake Poygan being S25°21'42"E, 38 feet more or less from said shoreline; Thence N44°06'19"E, 117.46 feet along said meander line to the end of said meander line being S25°21'42"E, 32 feet more or less from said shore line and to the East line of said Lot 10; Thence S25°21'42"E, 100.78 feet along said East line to the Southeast corner thereof; Thence S64°38'18"W, 110.00 feet along the South line of said Lots 10 and 11 to the Point of Beginning. Subject to all easements and restrictions of record.

I further certify that this map is a correct representation of the exterior boundary lines of the land surveyed and the division of that land, and that I have complied with section 236.34 of the Wisconsin Statutes, and Winnebago County Subdivision Ordinance in surveying, dividing and mapping the same.

Given under my hand and seal this 26th day of June, 2000.

David M. Schmalz
David M. Schmalz, Reg. WI Land Surveyor S-1284



CERTIFICATE OF PLANNING AGENCY:

Pursuant to the Land Subdivision Requirements of Winnebago County, Wisconsin, all the requirements for approval have been fulfilled. This minor Subdivision was approved by the Winnebago County Planning and Zoning Committee.

Jeanne M. Sievert
Authorized Signature

7/26/00
Date

- THIS CSM IS ALL OF TAX PARCEL NO: 0200544
- THE PROPERTY OWNER OF RECORD IS: DIANE M. PERKET
- THIS CSM IS CONTAINED WHOLLY WITHIN LANDS DESCRIBED IN DOC. NO. 1072546

McMAHON ASSOCIATES, INC.	■ ENGINEERS
	■ ARCHITECTS
	■ SCIENTISTS
	■ SURVEYORS
1445 McMahon Drive Neenah, WI 54956	
Mailing Address:	
P.O. Box 1025 Neenah, WI 54957-1025	
TEL: 920-751-4200 FAX: 920-751-4284	

CERTIFIED SURVEY MAP NO. 4594 PAGE 3 OF 3
ALL OF LOTS 10 AND 11 PLAT OF POYGAN BEACH, BLOCK A, BEING A PART OF
GOVERNMENT LOT 2, SECTION 10, TOWNSHIP 19 NORTH, RANGE 14 EAST,
TOWN OF POYGAN, WINNEBAGO COUNTY, WISCONSIN

OWNER'S CERTIFICATE

As Owner, I hereby certify that I caused the land described on this plat to be surveyed, divided, and mapped as represented on this Certified Survey Map. Dated this June day of 30, 2000.

Diane M. Perket
Diane M. Perket

Julia F. Farnsworth
Witness

State of Wisconsin) ss
WINNEBAGO County)

Personally appeared before me on the 30 day of June, 2000,
the above named owner to me known to be the person who executed the foregoing
instrument, and acknowledged the same.

Katherine C. Krock
Notary Public

Katherine C. Krock County, Winnebago

My commission expires Oct 20, 2002



CERTIFICATE OF TREASURERS


I, being the duly elected, qualified and acting Treasurer, do hereby certify that in accordance with the records in my office there are no un-paid taxes or un-paid special assessments on any of the lands included in this Certified Survey Map as of:

Poygan 8/8/00
Town Date

Winnebago 7-26-00
County Date

Julia M. Buseit 7-26-00
Town Treasurer Date

Diana M. Hollman 7-26-00
County Treasurer Date
Deputy

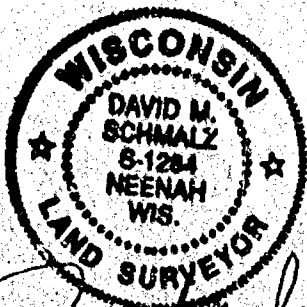

David M. Schmalz
06-26-00

McMAHON ■ ENGINEERS
■ ARCHITECTS
■ SCIENTISTS
ASSOCIATES, INC. ■ SURVEYORS
1445 McMahon Drive Neenah, WI 54956
Mailing Address:
P.O. Box 1025 Neenah, WI 54957-1025
TEL: 920-751-4200 FAX: 920-751-4284

BADGER
BLUEPRINT
COMPANY, INC.
(414) 542-8200

FORM BSC-101

1102868

REGISTER'S OFFICE
WINNEBAGO COUNTY, WI
RECORDED ON


08-08-2000 01:02 PM
Vol. 1 p. 454
SUSAN WINNINGHOFF
REGISTER OF DEEDS

RECORDING FEE 16.00
TRANSFER FEE
OF PAGES 4

Ad

PLAT OF SURVEY


BEING LANDS DESCRIBED IN DOCUMENT NUMBER 1024460. THE EASTERLY 10 FEET OF LOT 2 AND ALL OF LOT 3, ALL IN BLOCK "B", IN POYGAN BEACH, PART OF GOVERNMENT LOT 2 OF SECTION 10, T19N, R14E, TOWN OF POYGAN, WINNEBAGO COUNTY, WISCONSIN, GARAGE LOT 2 OF CERTIFIED SURVEY MAP NUMBER 2670 AS RECORDED IN VOLUME 1 OF CERTIFIED SURVEY MAPS ON PAGE 2670

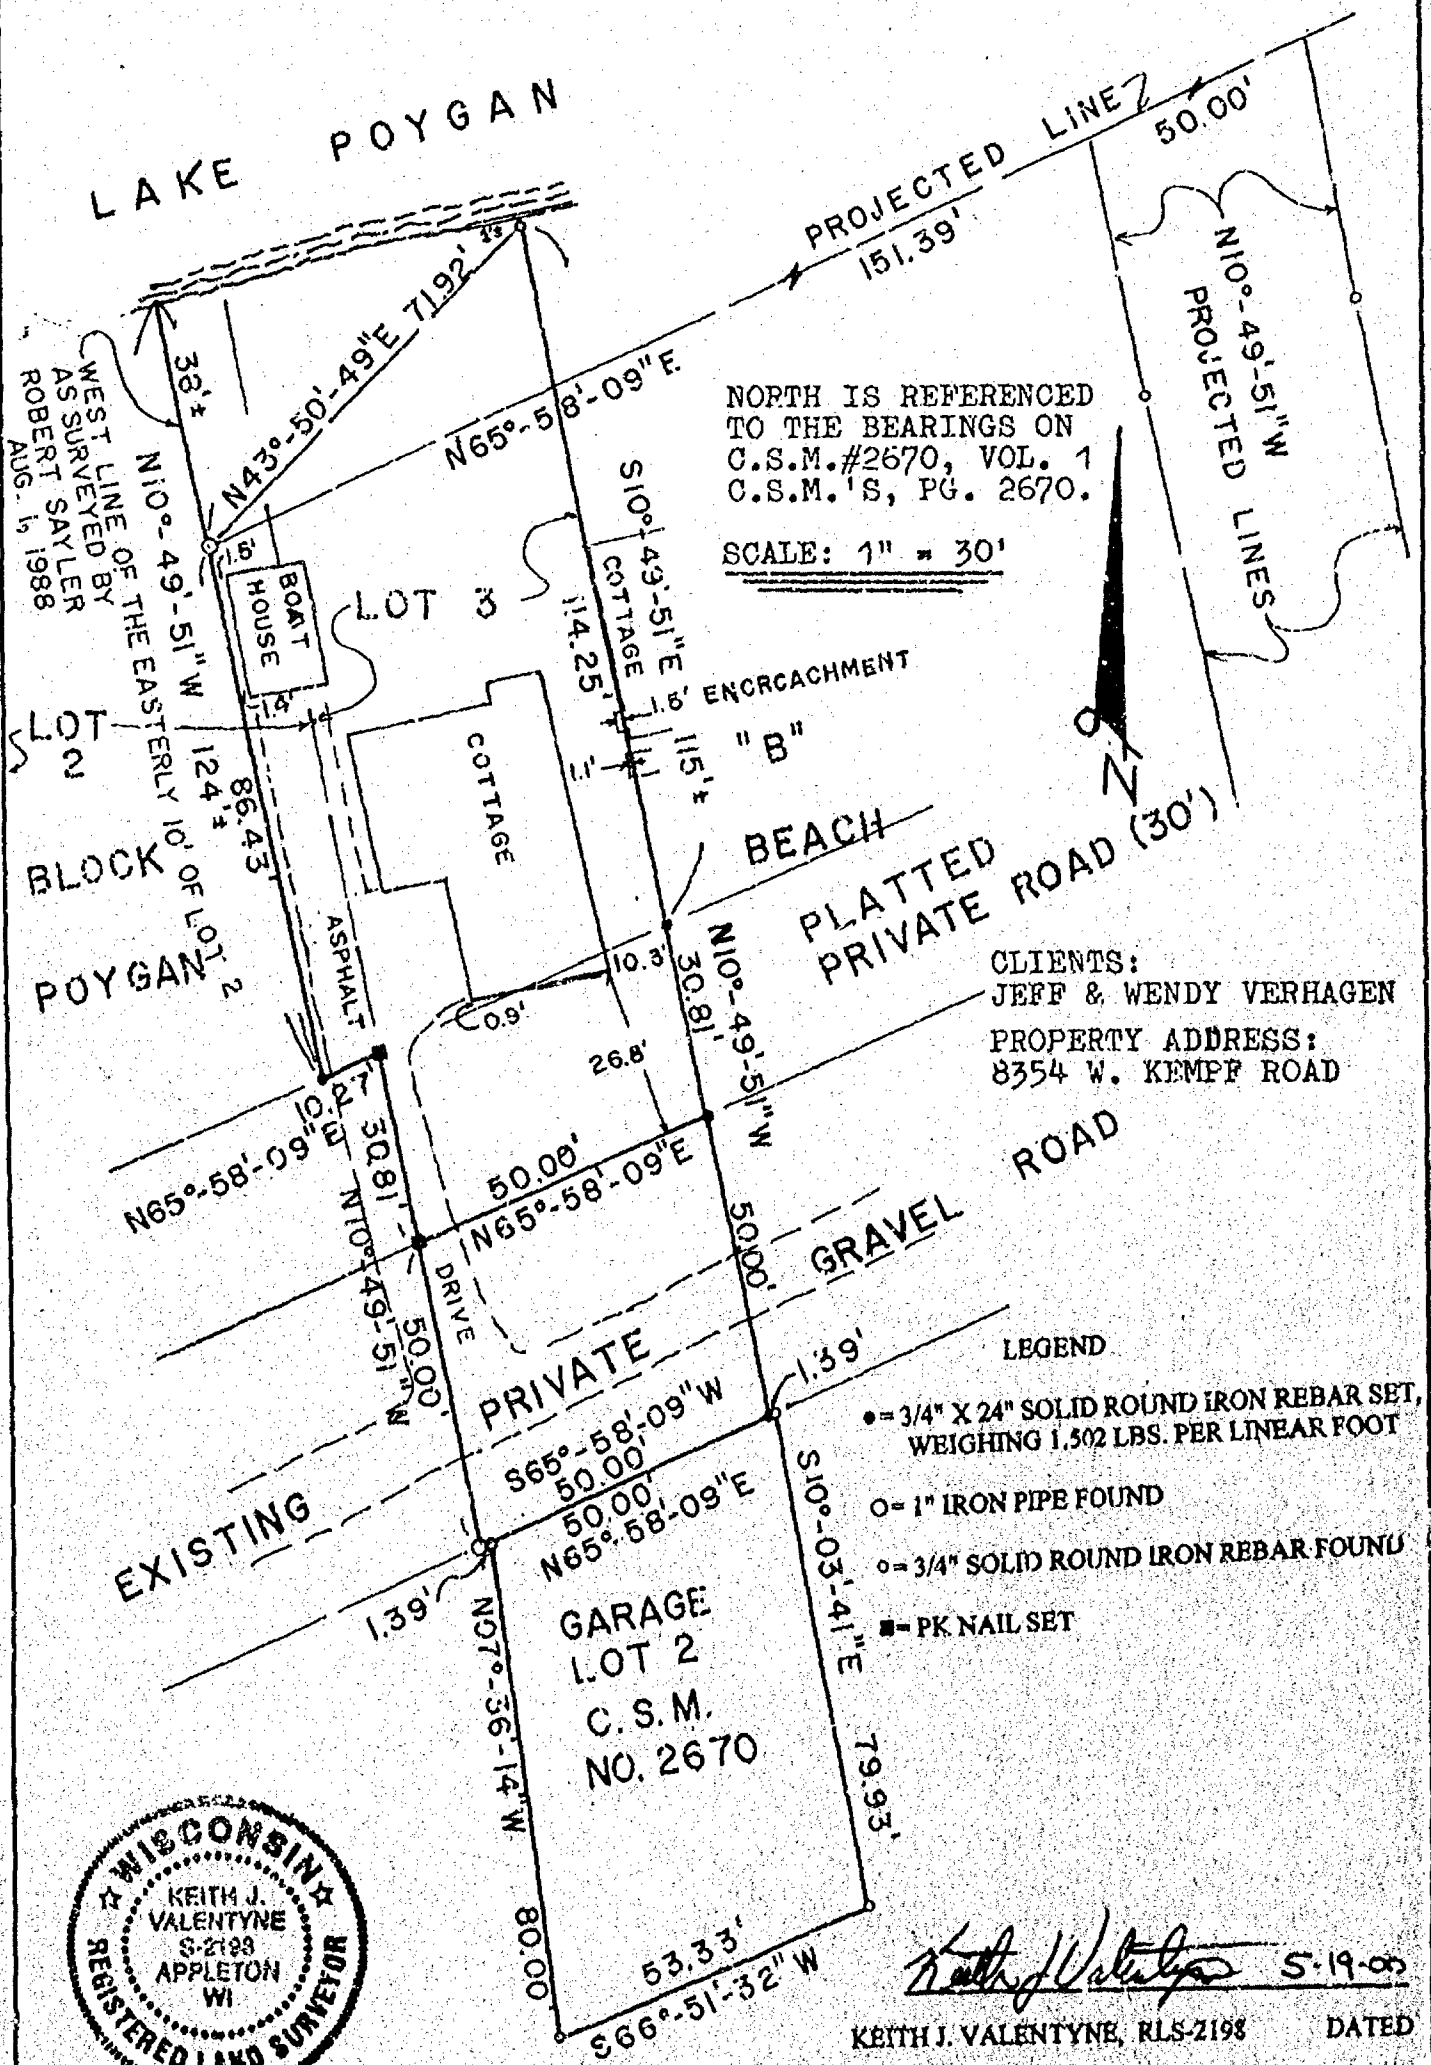

I HEREBY CERTIFY THAT I HAVE SURVEYED THE ABOVE DESCRIBED PROPERTY AS SHOWN ACCORDING TO THE OFFICIAL RECORDS AND THAT THIS PLAT OF SURVEY IS A CORRECT REPRESENTATION OF SAID SURVEY.

FLOOD PLAIN SURVEY

PART OF THE NORTHWEST 1/4 OF THE NORTHWEST 1/4 OF SECTION 15, AND PART OF THE SOUTHWEST 1/4 OF THE SOUTHWEST 1/4 OF SECTION 10, TOWNSHIP 19 NORTH, RANGE 14 EAST, TOWN OF POYGAN, WINNEBAGO COUNTY, WISCONSIN.

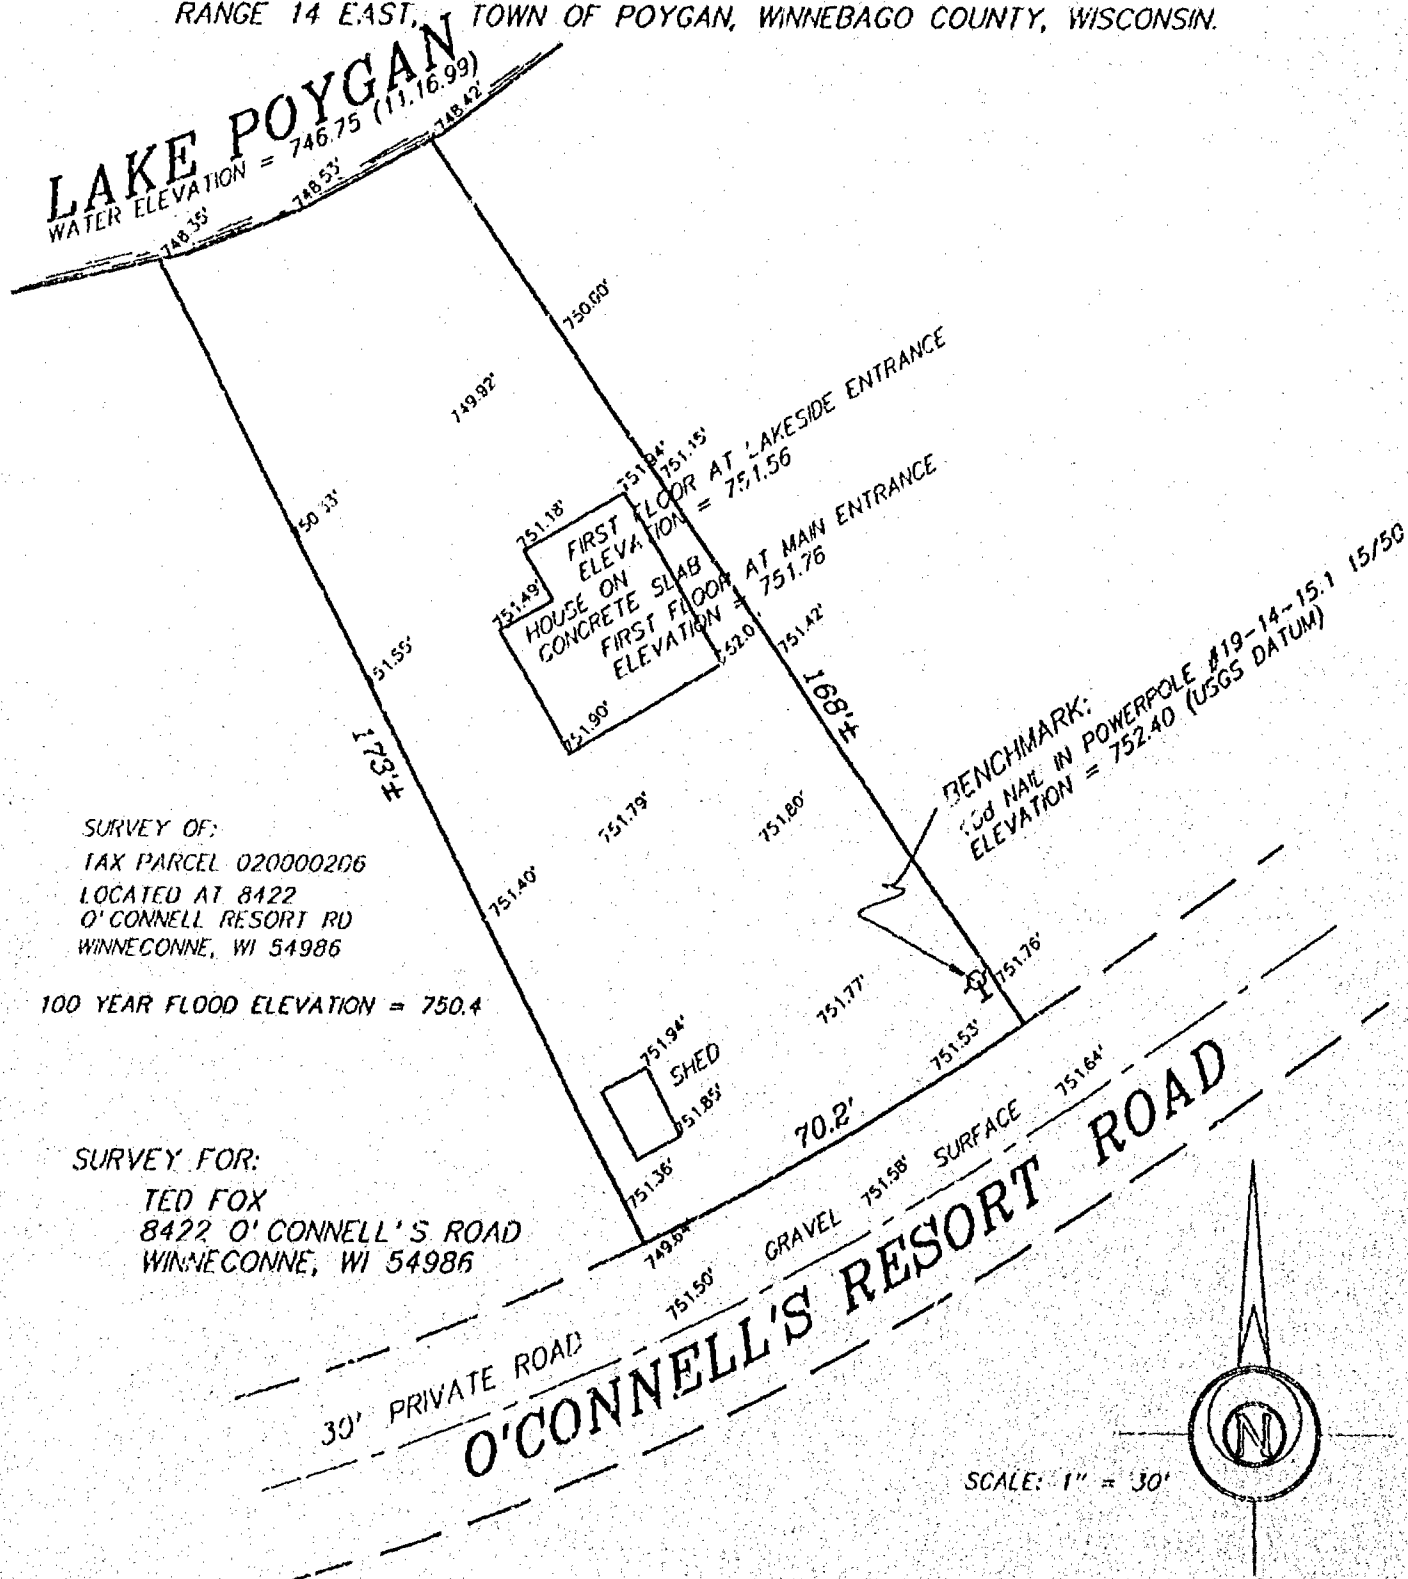


Martenson & Eisele, Inc.
Land Surveying, Engineering & Planning
109 West Main Street
Omro, WI 54963 Ph. 920-665-6240

PROJECT NO. 0-0572-001
FIELD BOOK SDR/BK 8 PAGE 38
COMPUTER FILE wrt-19-14-15-0-0572-001.570


10 19 14

Plat of Survey

Being a part Fractional Lot 1 of Section 10, T.19N., R.14E., Town of Poygan, Winnebago County, WI, containing $\pm 8,700$ sq. ft. of land and being described by: commencing at the SE corner of Gov't. Lot 1 of said Section 10; thence N.00°04'43"E. 258.86', to the Northerly line of O'Connell's Resort Road, thence S.55°33'W. 385.17'(383') along the Northerly line of said O'Connell's Resort Road, to the true point of beginning; thence S.55°33'W. 50.04'(50'); thence N.34°30'30"W. (N.34°27'W.) 128.28', to a point $\pm 45.6'$ distant from the shoreline of Lake Poygan; thence N55°56'33"E. 50.06', along a meander line of said Lake Poygan; to a point $\pm 45.7'$ distant from the shoreline of said Lake Poygan; thence S.34°30'E. (S.34°27'E.) 127.98' to the true point of beginning. Including all those lands between the meander line of said Lake Poygan and the shoreline of said Lake Poygan. Subject to all easements and restrictions of record. Being 8402 O'Connell's Resort Road

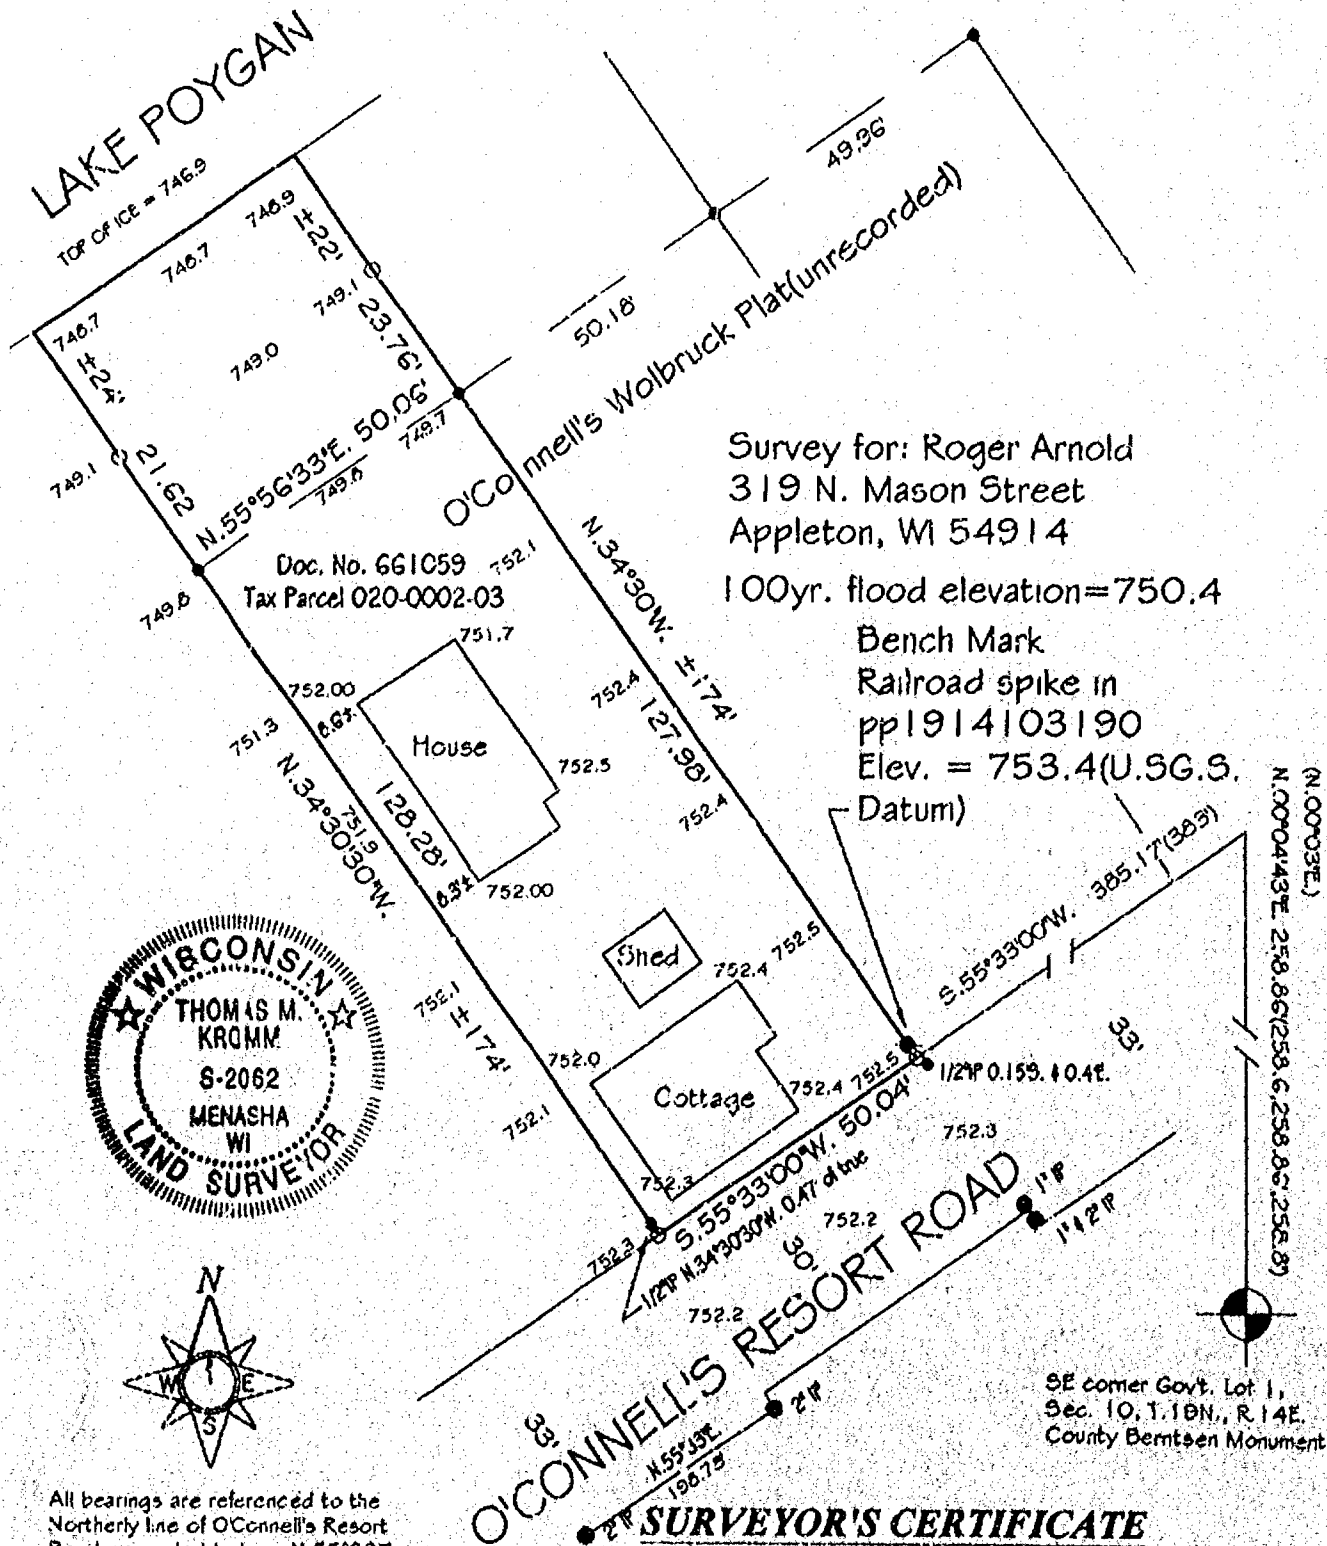

- LEGEND-----
- = 1" x 24" Iron pipe set
 - = 3/4" or 1/2" Iron pipe found
 - = 1 1/4" Iron rebar found
 - = 1 1/4" Iron rebar set
 - ⊕ = Pk nail set
 - × = Pk nail found
 - () = Measurements of record

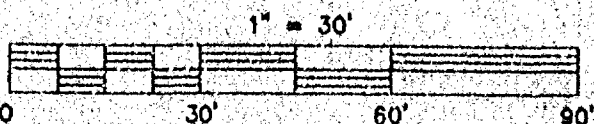

SURVEYOR'S CERTIFICATE

I, hereby certify that I have surveyed the property as shown and described, and that the plat shown above is a true and accurate representation of said survey, to the best of my knowledge and belief. Kromm Land Surveying has made no investigation of independent search for easements of record, encumbrances, restrictive covenants, or any other facts that an accurate and current title search may disclose. This survey is valid only if print has original seal and signature.

Thomas M. Kromm 12/6/99
Wisconsin Registered Land Surveyor Date

KROMM LAND SURVEYING

1284 Harold Drive
Menasha, WI 54952

L-1070


Plat of Survey

LOT 5, BLOCK B IN THE PLAT OF POYGAN BEACH, GVT. LOT 2, SECTION 10, T19N, R14E, IN THE TOWN OF POYGAN, WINNEBAGO COUNTY, WI.
BEING A PART OF THOSE LANDS DESCRIBED IN WD. DOC. #977813. SUBJECT TO ALL EASEMENTS AND RESTRICTIONS OF RECORD.

SURVEYOR'S CERTIFICATE

I, hereby certify that I have surveyed the property as shown and described, and that the plat shown is a true and accurate representation of said survey, to the best of my knowledge and belief. Kromm Land Surveying has made no investigation of or independent search for easements of record, encumbrances, restrictive covenants, or any other facts that an accurate and current title search may disclose. This survey is valid only if print has original seal and signature.

Thomas M. Kromm 12/20/01
Wisconsin Registered Land Surveyor Date

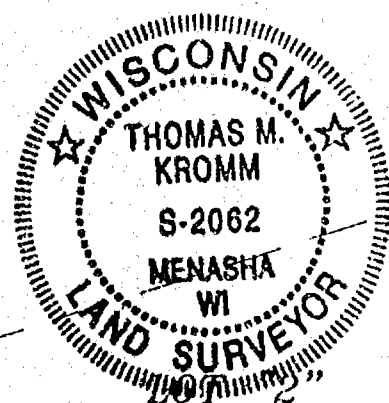

Sayler Survey
dated Aug. 1, 1988

Valentine Survey
dated May 19, 2000

KROMM LAND SURVEYING
920-996-9649
Menasha, WI 54952

LAKE POYGAN

PRIVATE

EXISTING GRAVEL ROAD


ROAD (AS PLATTED)

SURVEY FOR: DAN & CAROL PHILLIPSEN
8348 KEMPF ROAD
WINNECONNE, WI 54986

Sayler Survey
dated Aug. 12, 1983

ALL BEARINGS ARE REFERENCED TO
THE WEST LINE OF GVT. LOT 2, SEC. 10-19-14
RECORDED AS N. 0° 12' 28" E.

- LEGEND-----
- = 1" x 24" Iron pipe set
 - ▲ = 1" Iron pipe found
 - ⊠ = 3/4" Iron rebar found
 - = 1" Iron bar found
 - ⊕ = Pk nail set
 - ⊗ = Pk nail found
 - () = Measurements of record

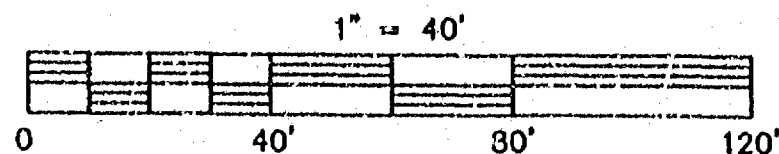


L-1230

LAKE POYGAN

SURVEYOR'S CERTIFICATE

James M. Jones 12/14/41
James M. Jones and Family

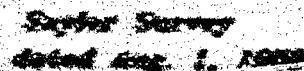


L-1230

THE MAGNET CO. 5/15, 1515 E. 50th, S.W.
ALBUQUERQUE, N.M. 87105

1. DATE 10-10-68
 2. TO SAC, NEW YORK
 3. FROM SAC, NEW YORK
 4. SUBJECT MURDER OF MARTIN LUTHER KING, JR.

- 1200**
- 1 - 1" x 2" brass pipe bolt
 - 1 - 1" brass pipe flange
 - 1 - 2" x 1/2" brass flange
 - 1 - 1" brass pipe flange
 - 1 - 1/2" brass pipe
 - 1 - 1" brass pipe
 - 1 - brass pipe flange of material

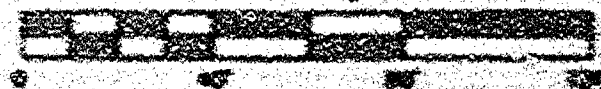



PLAT OF SURVEY

PART OF THE SOUTHWEST 1/4 OF THE SOUTHEAST 1/4 OF SECTION 34,
TOWNSHIP 33 NORTH, RANGE 34 EAST, TOWN OF POYGAN,
WINNEBAGO COUNTY, WISCONSIN.

LAKE POYGAN

SURVEY FOR

JAN OLSON
8242 OSCAR LANE
WINNEBAGO, WI 53088

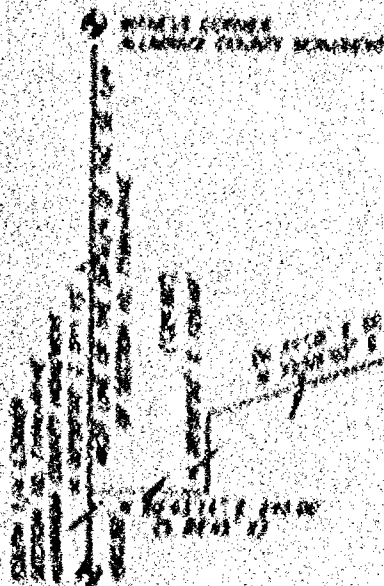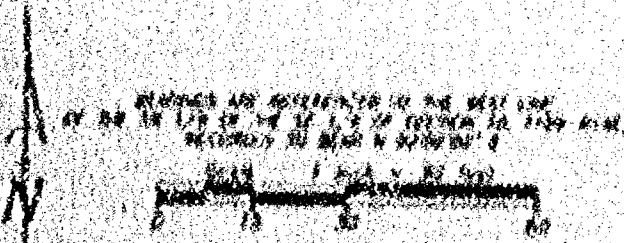


TAX PARCEL

020001112

13,358 sq. ft. / 0.307 acres

OSCAR LANE
PRIVATE ROAD

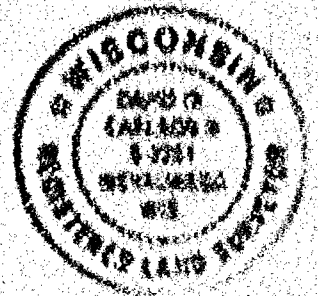

LEGEND

- 1" BROWN LINE = 1/4\"/>

SURVEYOR'S CERTIFICATE

I, the undersigned, being a duly licensed and sworn surveyor, do hereby certify that the foregoing is a true and correct copy of the original survey as shown to me by the owner of the property, and that the same is in accordance with the laws of the State of Wisconsin.

Robert J. Carlson Jan. 21, 2001



Martenson & Elsie, Inc.
Engineering - Surveying - Planning
2100 N. Main St.
Oshkosh, WI 54901
(920) 235-6243
Fax (920) 235-6243
E-Mail: info@martenson.com

PROJECT NO. 0-0111-001
THIS DRAWING IS FOR THE
USE OF THE SURVEYOR ONLY
NOT TO BE USED FOR ANY OTHER PURPOSE

PLAT OF SURVEY

PART OF THE SOUTHWEST 1/4 OF THE SOUTHEAST 1/4 OF SECTION 10,
TOWNSHIP 19 NORTH, RANGE 14 EAST, TOWN OF POYGAN,
WINNEBAGO COUNTY, WISCONSIN.

LAKE POYGAN



SURVEY FOR:

JIM OLSON
8242 OSCAR LANE
WINNECONNE, WI 53986



BEARINGS ARE REFERENCED TO THE WEST LINE
OF THE SW 1/4 OF THE SE 1/4 OF SECTION 10, T19N-R14E,
RECORDED TO BEAR N 00°00'00" E

Scale 1 inch = 30 feet
0 15 30 60

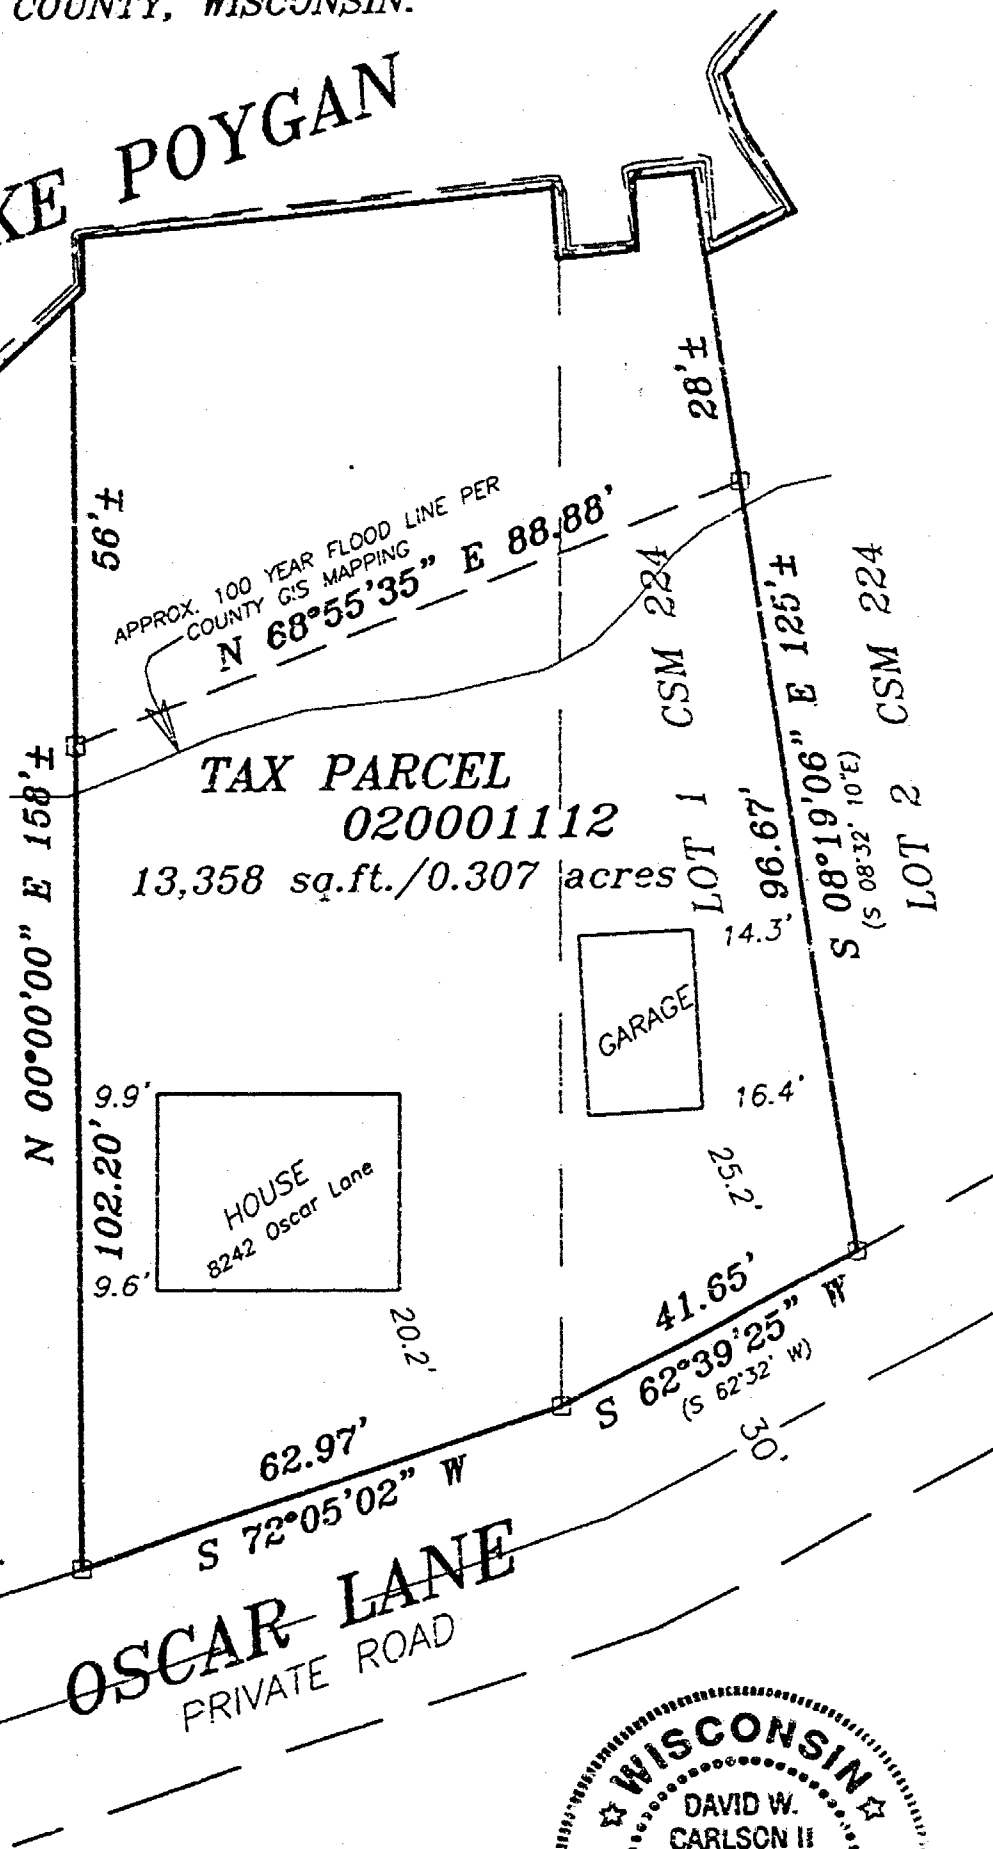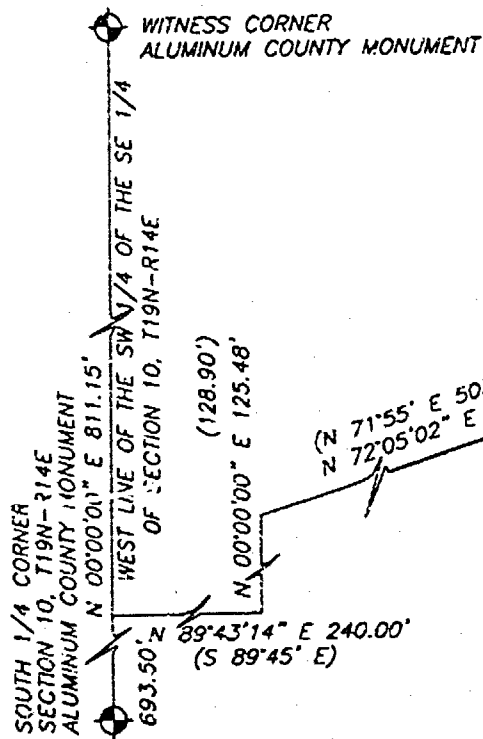

LEGEND


- 1" IRON PIPE SET, 24" LONG,
WEIGHING 1.130 LBS. PER LIN. FOOT
- ▲ 1-1/4" STEEL REINFORCING BAR SET, 30" LONG
WEIGHING 4.303 LBS. PER LIN. FOOT
- X CHISELED "X" SET
- 3/4" REBAR FOUND
- 1" IRON PIPE FOUND
- △ 1-1/4" REBAR FOUND
- 2" IRON PIPE FOUND
- ⊗ CHISELED "X" FOUND
- ⊙ GOVERNMENT CORNER
- FENCE LINE
- () RECORDED AS

SURVEYOR'S CERTIFICATE

I hereby certify that I have surveyed the property as
shown, according to official records and that the plat
above drawn is an accurate and correct representation of
said survey.

David W. Carlson II Aug. 31, 2001
Wisconsin Registered Land Surveyor

Date

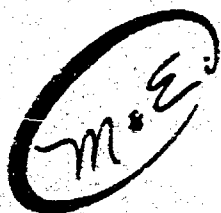

Martenson & Eisele, Inc.
Engineering - Surveying - Planning
109 W. Main St.
Omro, WI 54963
(920) 685-6240
Fax (920) 685-6340
E-MAIL: saysur@vbe.com

PROJECT NO. 0-0719-001

FIELD BOOK: 5/FILE PAGE: 63

FILE: 0719001pos.dwg

THIS INSTRUMENT WAS DRAFTED BY: DWC

PLAT OF SURVEY

ALL OF LOT 9, "FOYDAN LAKEVIEW PLAT", BEING PART OF GOVERNMENT LOT 4
AND THE SOUTHEAST 1/4 OF THE SOUTHEAST 1/4, SECTION 16,
TOWNSHIP 19 NORTH, RANGE 14 EAST, TOWN OF FOYDAN,
WINNEBAGO COUNTY, WISCONSIN.

SURVEY OF
THE PACIFIC OCEAN
AND ADJACENT LAKES
WATERWAYS, IN 1955

THE FOLLOWING ARE THE NAMES OF THE PERSONS WHO
WAS IN THE HOUSE OF REPRESENTATIVES IN 1910
AND WHO WERE IN THE HOUSE OF REPRESENTATIVES IN 1911



(40' PRAIRIE ROAD)

MILDRED

LINE

SURVEYOR'S CERTIFICATE

1. 凡在本公司工作之员工，其工资由基本工资、绩效工资、奖金、津贴、补贴、福利费、社会保险费、住房公积金等组成。

Debra L. Baker April 13, 2001

10000

- 11 1st JOHN TUNE BFL 24 LONG
RECORDED 1 100 TUNE JUNE 5th 1905
12 1st JOHN TUNE BFL
13 SCHEMATIC 1000
14 1000 TUNE
15 RECORDED 100



Martenson & Black, Inc.
Planting • Irrigation • Engineering • Architecture

100 W. Main St., (Room 511) 1001
Phone (214) 441-4141 Fax (214) 441-4141

THE OFFICE OF THE ATTORNEY GENERAL
WASHINGTON, D. C. 20540



ADDENDUM 10 - 10/10/10

11-11-68

五、新民主主义革命 是 无产阶级领导 的 人民大众 反 帝国主义 反 封建主义 反 官僚资本主义 的 资产阶级民主主义 革命。

ALL OF LOT 9, "POYGAN LAKEVIEW PLAT", BEING PART OF GOVERNMENT LOT 4
AND THE SOUTHEAST 1/4 OF THE SOUTHEAST 1/4, SECTION 10,
TOWNSHIP 19 NORTH, RANGE 14 EAST, TOWN OF POYGAN,
WINNEBAGO COUNTY, WISCONSIN.

TAX PARCEL 0200561
8140 MILDRED LANE
WINNECONNE, WI 54986

