



SEC 14 T19N R14E

SURVEY FOR JAMES J. TANNER

A part of the Southeast Quarter (SE $\frac{1}{4}$) of the Northeast Quarter (NE $\frac{1}{4}$) and the Southwest Quarter (SW $\frac{1}{4}$) of the Northeast Quarter (NE $\frac{1}{4}$) of Section Fourteen (14), Township Nineteen (19) North, Range Fourteen (14) East, Town of Poygan, Winnebago County, Wisconsin containing 28.6861 acres of land and being described by: Commencing at the East Quarter (E $\frac{1}{4}$) corner of said Section 14 and being the true point of beginning; thence S.89°-41'-43"W. 2630.75 feet, along the south line of the NE $\frac{1}{4}$ of said Section 14 to the center of said Section 14; thence N.00°-31'-04"W. 806.00 feet, along the west line of the NE $\frac{1}{4}$ of said Section 14; thence N.89°-41'-43"E. 1454.44 feet; thence S.00°-26'-50"E. 740.00 feet; thence N.89°-41'-43"E. 1177.30 feet, to a point on the east line of the NE $\frac{1}{4}$ of Section 14; thence S.00°-26'-50"E. 66.00 feet, along the east line of the NE $\frac{1}{4}$ of said Section 14 to the true point of beginning.

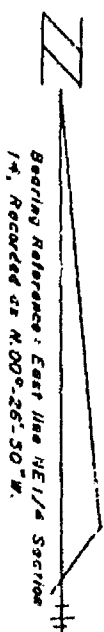


I, Steven T. Chronis, Wisconsin Registered Land Surveyor of Aero-Metric Engineering, Inc., certify that I have surveyed the above described property and that the map shown below is a true and accurate representation thereof to the best of my knowledge and belief.

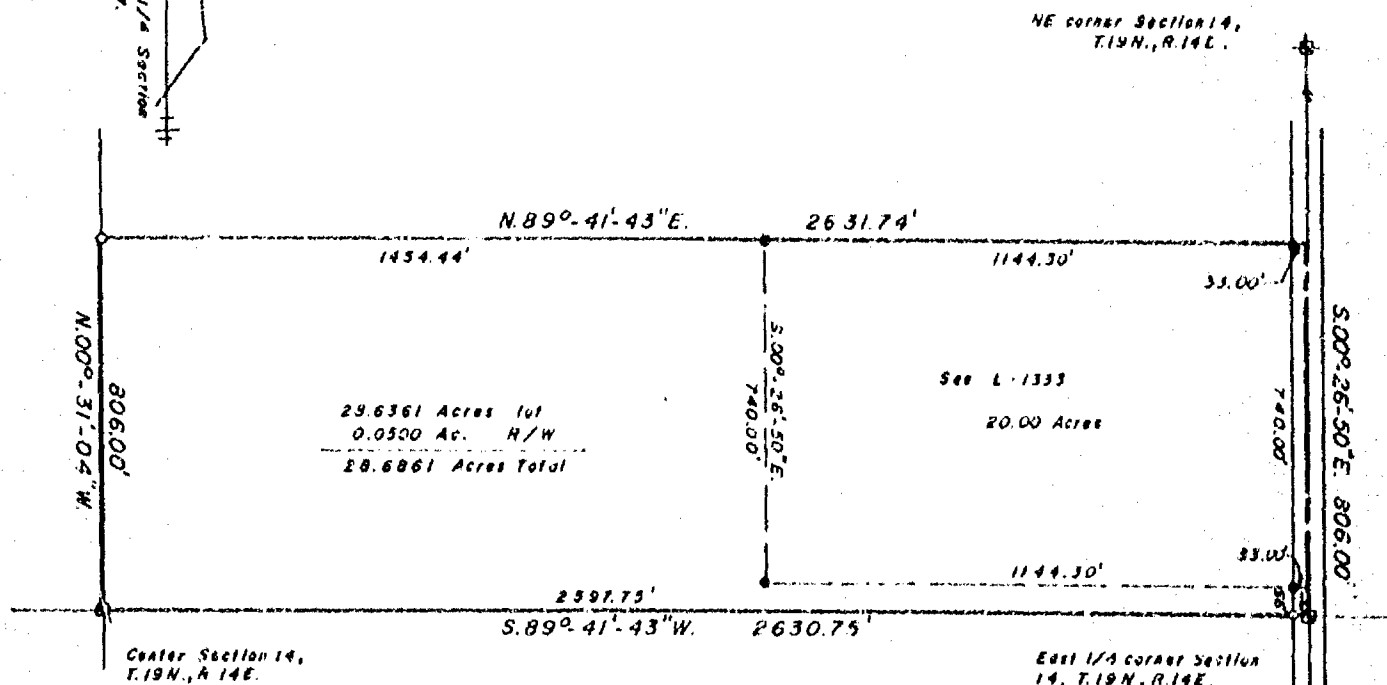

LEGEND

- = 1" Iron Pipe set
- = 1" " " found
- = Winnebago County Berntsen Monument
- SCALE: 1" = 400'
- October 3, 1986

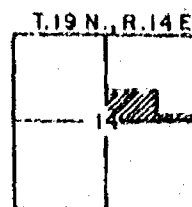

AERO-METRIC ENGINEERING, INC.
PHOTOGRAMMETRIC ENGINEERS
LAND SURVEYORS
SHEBOYGAN, WISCONSIN

Steven T. Chronis
WIS. REGISTERED LAND SURVEYOR S-0913

PLAT OF SURVEY

Part of the Southeast 1/4 of the Northeast 1/4 of Section 14, Town 19 North, Range 14 East, Town of Poygan, Winnebago County, Wisconsin




SCALE
1" = 200'

North is referenced to the East line
of the Northeast 1/4 of Section 14,
assumed to bear N 00°-26'-50" W

Survey For:
Jack Drezweicki

NE CORNER
SEC. 14
P.K. NAIL

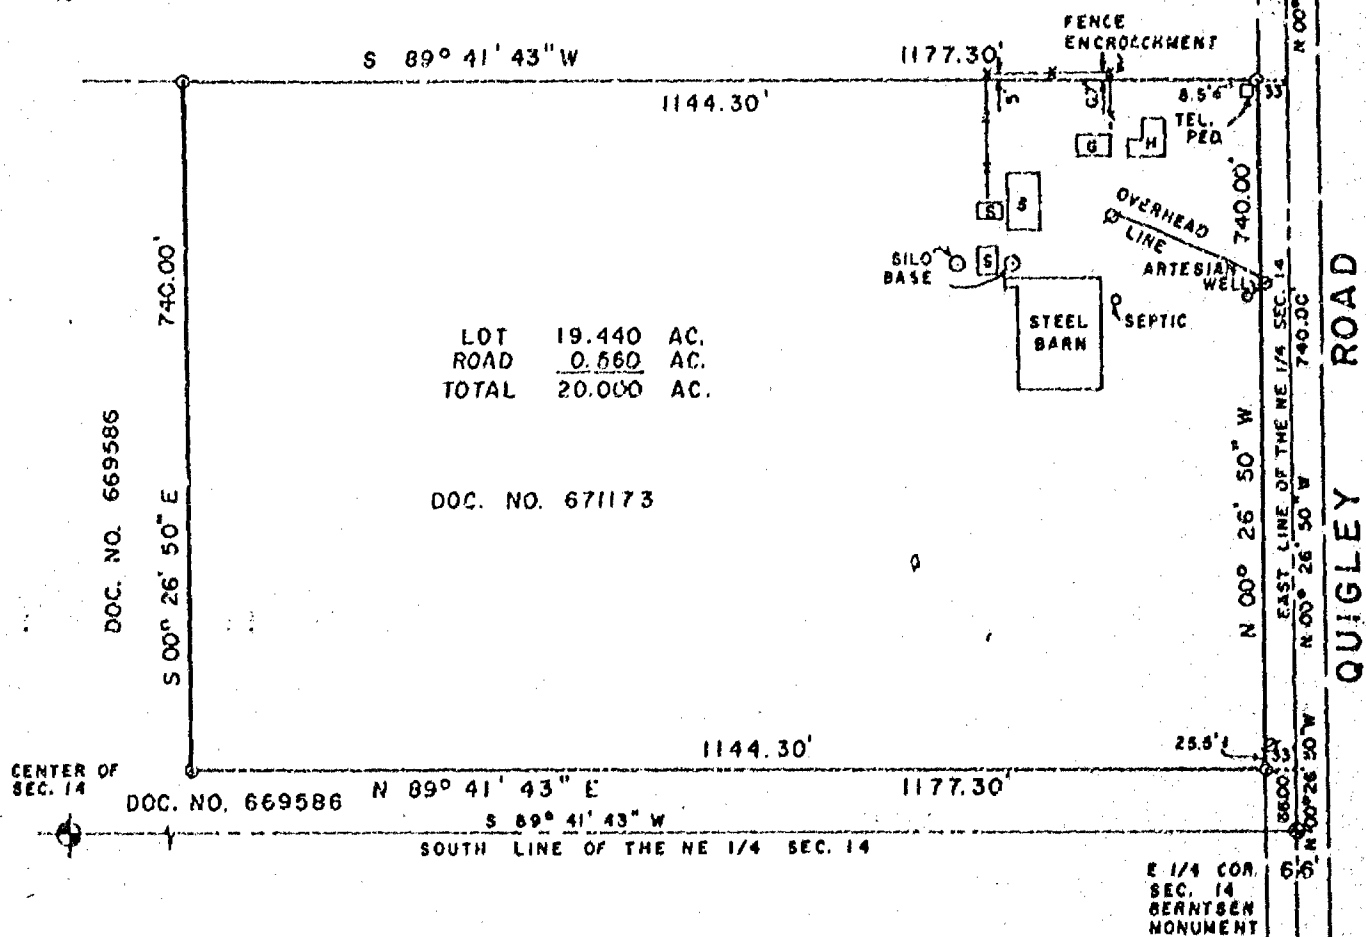

LEGEND


- 3/4" REBAR, SET
- 1-1/4" STEEL REBAR SET
- ◆ SECTION MONUMENT
- ⬤ P.K. NAIL
- ⊙ 1" IRON PIPE FOUND
- ⊙ 2" IRON PIPE FOUND
- 3/4" REBAR FOUND
- ⬤ 1-1/4" REBAR FOUND
- FENCE
- ✕ CHISELED "X"
- ▼ RAILROAD SPIKE
- || RECORDED AS
- ⬤ POWER POLE

SURVEYOR'S CERTIFICATE

I, hereby certify that I have surveyed the property as shown and described, according to official records and that the plat above drawn is an accurate and correct representation of said survey, to the best of my knowledge and belief.

3.13.87
DATE

James L. Smith
REGISTERED LAND SURVEYOR

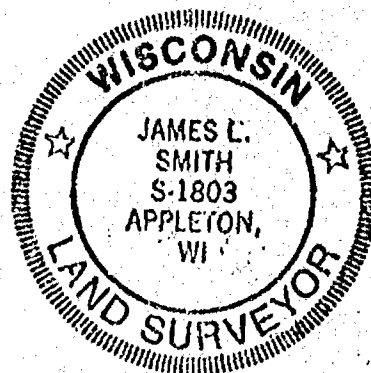


M. E. Martenson & Eisele, Inc.

CONSULTING ENGINEERING & LAND SURVEYING
1919 AMERICAN COURT
NEENAH WIS. 54956
PHONE - 731-0381

FIELD BOOK 65 PROJECT NO. 148-256
PAGE 20
DISK JOB
THIS INSTRUMENT WAS DRAFTED BY: PAE


SURVEY
FOR
FEDERAL LAND BANK

A part of the Southeast Quarter (SE $\frac{1}{4}$) of the Northeast Quarter (NE $\frac{1}{4}$) of Section Fourteen (14), Township Nineteen (19) North, Range Fourteen (14) East, Town of Poygan, Winnebago County, Wisconsin containing 10.000 Acres of land and being described by: Commencing at the East Quarter corner of said Section 14; thence N. 00°-26'-50" W. 66.00 feet, along the East line of the NE $\frac{1}{4}$ of said Section 14 to the true point of beginning; thence continuing N. 00°-26'-50" W. 740.00 feet, along said line; thence S. 89°-41'-43" W. 588.65 feet, along a line parallel with the South line of the NE $\frac{1}{4}$ of said Section 14; thence S. 00°-26'-50" E. 740.00 feet along a line parallel with the East line of the NE $\frac{1}{4}$ of said Section 14; thence N. 89°-41'-43" E. 588.65 feet, along a line parallel with the South line of the NE $\frac{1}{4}$ of said Section 14 to the true point of beginning.

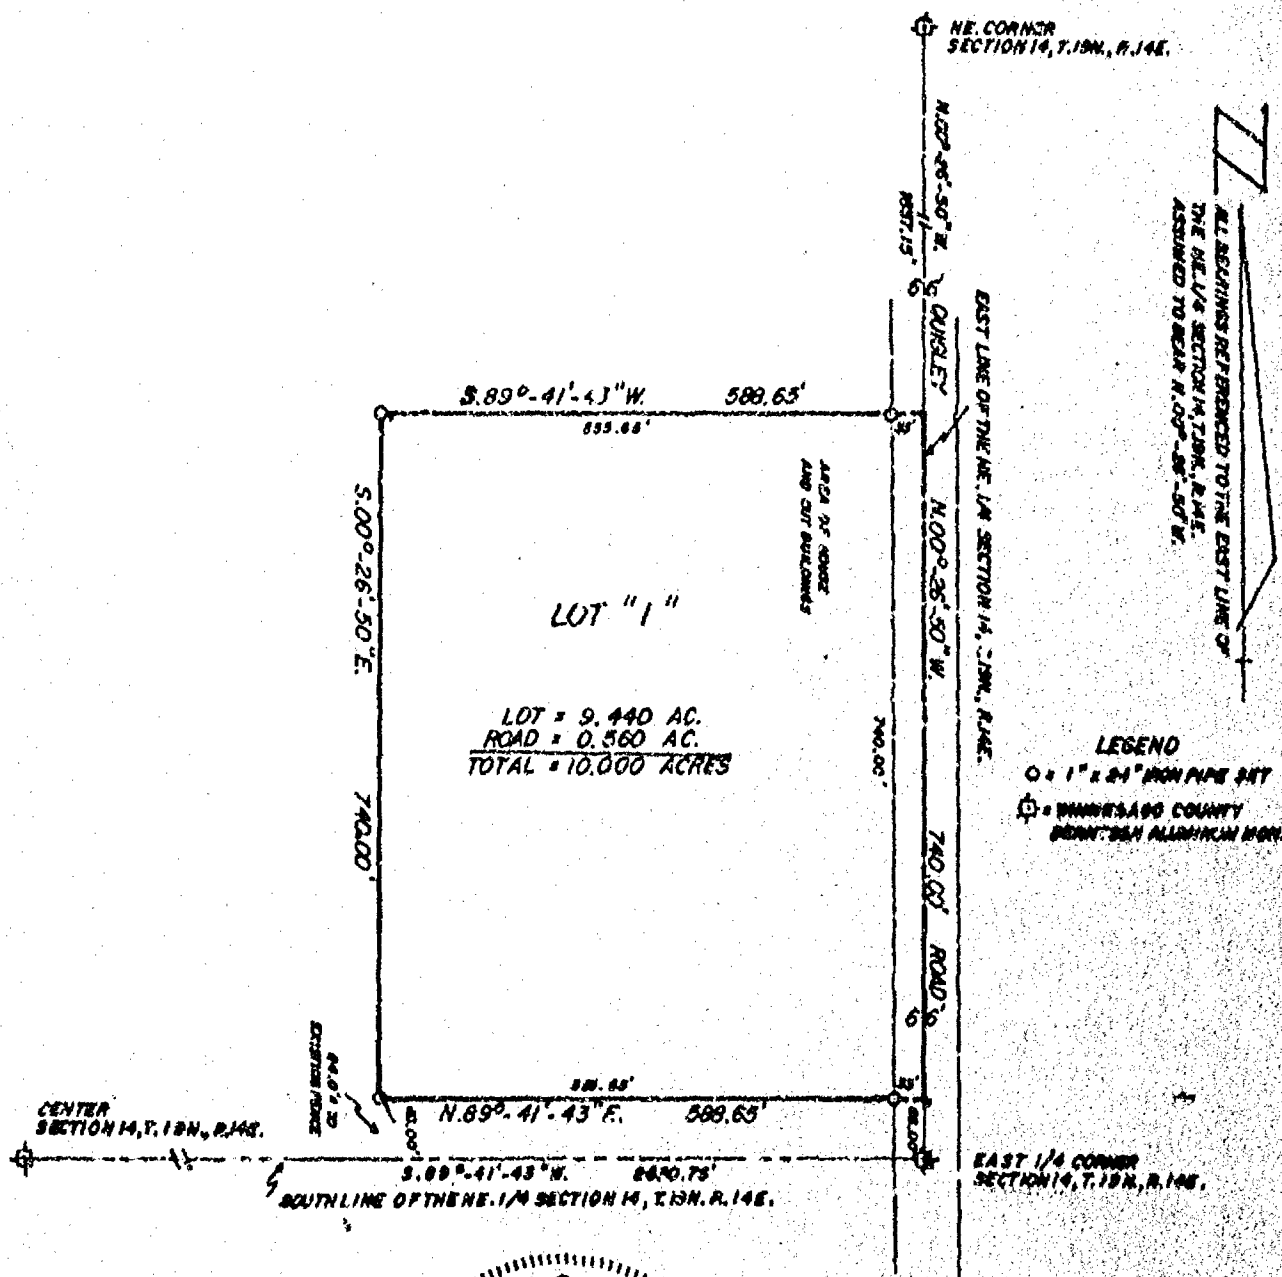

I, LAWRENCE G. KRIESCHER, WISCONSIN REGISTERED LAND SURVEYOR OF AERO-METRIC ENGINEERING INC. CERTIFY THAT I HAVE SURVEYED THE ABOVE DESCRIBED PROPERTY AND THAT THE MAP SHOWN ABOVE IS A TRUE AND CORRECT REPRESENTATION THEREOF TO THE BEST OF MY KNOWLEDGE AND BELIEF.

DATED THIS 12th DAY OF 3 APRIL 1963
T.19N., R.14E.

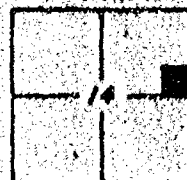


AERO-METRIC ENGINEERING, INC.
PHOTOGRAMMETRIC ENGINEERS
LAND SURVEYORS
OSHKOSH, WISCONSIN

Lawrence G. Kriescher
WIS. REGISTERED LAND SURVEYOR S-1599

SURVEY
FOR
FEDERAL LAND BANK

A part of the Southeast Quarter (SE $\frac{1}{4}$) of the Northeast Quarter (NE $\frac{1}{4}$) of Section Fourteen (14), Township Nineteen (19) North, Range Fourteen (14) East, Town of Poygan, Winnebago County, Wisconsin containing 20.000 Acres of land and being described by: Commencing at the East Quarter corner of said Section 14; thence N. 00°-26'-50" W. 66.00 feet, along the East line of the NE $\frac{1}{4}$ of said Section 14 to the true point of beginning; thence continuing N. 00°-26'-50" W. 740.00 feet, along said line; thence S. 89°-41'-43" W. 1177.30 feet, along a line parallel with the South line of the NE $\frac{1}{4}$ of said Section 14; thence S. 00°-26'-50" E. 740.00 feet along a line parallel with the East line of the NE $\frac{1}{4}$ of said Section 14; thence N. 89°-41'-43" E. 1177.30 feet, along a line parallel with the South line of the NE $\frac{1}{4}$ of said Section 14 to the true point of beginning.

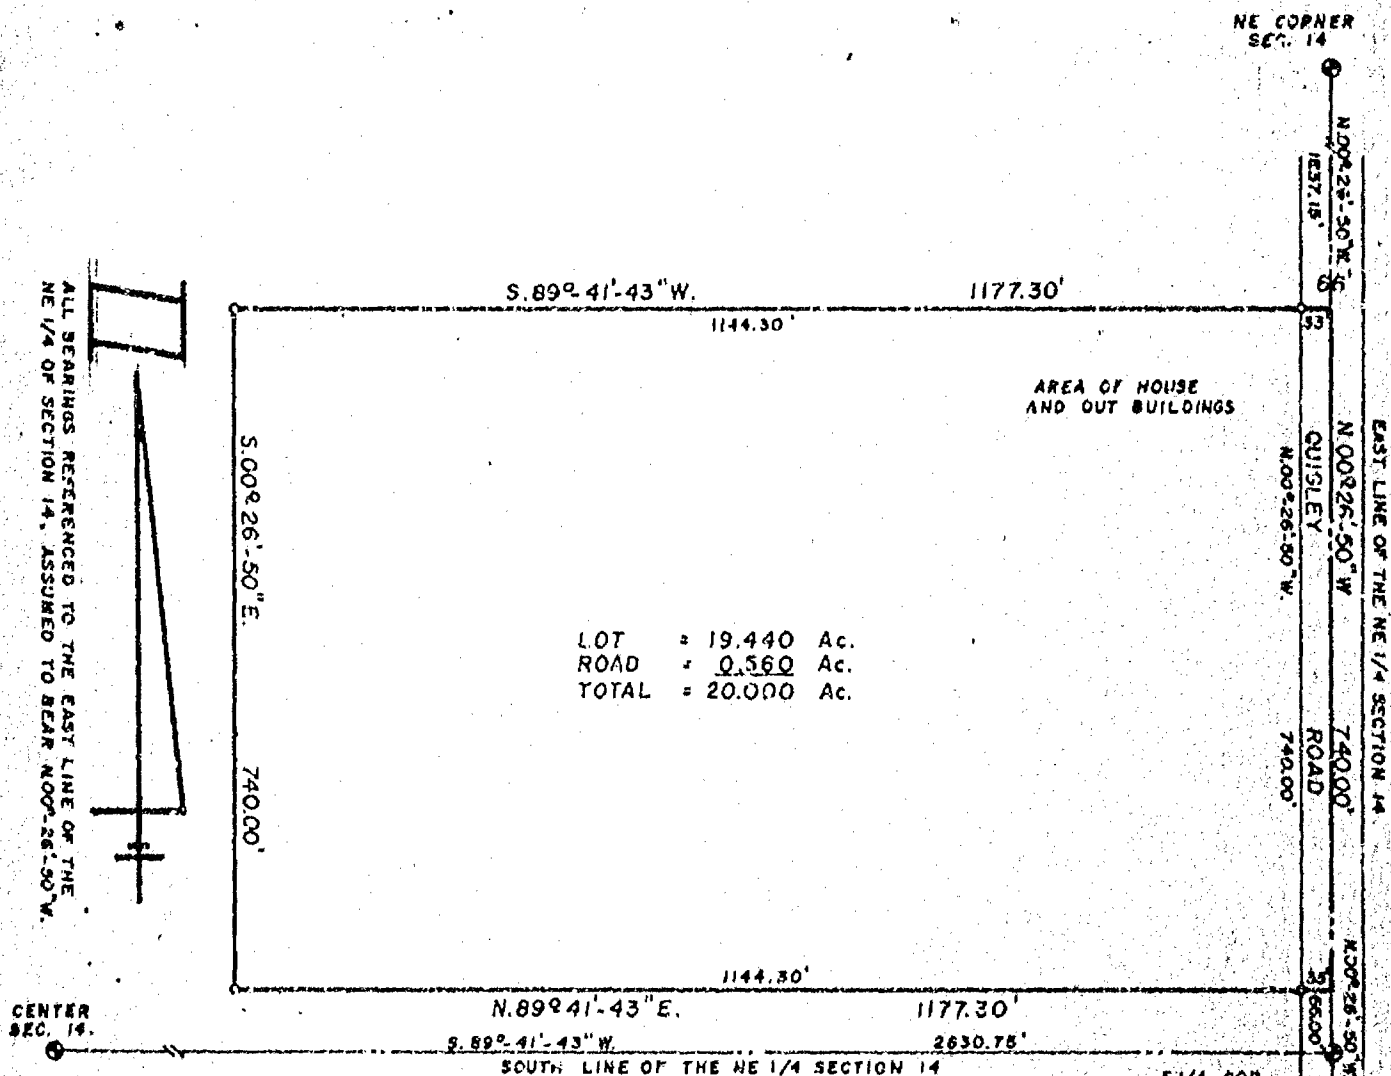

I, RONALD A. DERCKS, WISCONSIN REGISTERED LAND SURVEYOR OF AERO-METRIC ENGINEERING INC., CERTIFY THAT I HAVE SURVEYED THE ABOVE DESCRIBED PROPERTY AND THAT THE MAP SHOWN ABOVE IS A TRUE AND CORRECT REPRESENTATION THEREOF TO THE BEST OF MY KNOWLEDGE AND BELIEF.

LEGEND
 ○ = 1" IRON PIPE SET
 ⊙ = WINNEBAGO COUNTY
 BERNTSEN MONUMENT.
 SCALE: " = 200'
 DATE: E. 7/4/84



T. 19 N., R. 14 E.



AERO-METRIC ENGINEERING, INC.
 PHOTOGRAMMETRIC ENGINEERS
 LAND SURVEYORS
 OSHKOSH, WISCONSIN

Ronald A. Dercks
 WIS. REGISTERED LAND SURVEYOR S-1615
 NOTEDOOK 10 PAGE 9

L-1333

NE 1/4 CORNER SECTION 14, T.19N., R.14E.

NORTH LINE OF THE NE 1/4 SECTION 14, T.19N., R.14E.

N. 09°-34'-02" E. 2633.99'

2600.99'

33.00'

66'

5.00°-26'-30" E. 1837.10'

EAST LINE OF THE NE 1/4 SECTION 14, T.19N., R.14E.

QUINCY ROAD

33.00'

318.35'

918.51'

318.35'

33.00'

806.00'

5.00°-26'-30" W.

EAST 1/4 CORNER SECTION 14, T.19N., R.14E.

ALL BEARINGS REFERENCED TO THE EAST LINE OF THE NE 1/4 SECTION 14, T.19N., R.14E. ASSUMED N. 00°-31'-04" W.

Parcel #1

LOT = 54.7463 AC.
R/W = 0.0958 AC.
TOTAL = 55.4421 ACRES

9.89°-37'-52" W. 2632.86'

2599.86'

Parcel #2

LOT = 54.7225 AC.
R/W = 00.6958 AC.
TOTAL = 55.4183 ACRES

2599.14'

S. 89°-41'-43" W. 2631.74'

LEGEND

○ = 1" x 24" IRON PIPE SET
● = 1" IRON PIPE FOUND
■ = WINNEBAGO COUNTY BERTYSEN MONUMENT

SCALE 1" = 400'

MARCH 2, 1997

WISCONSIN

LAWRENCE C. KRIEGER
S-1599

WEST LINE OF THE NE 1/4 SECTION 14, T.19N., R.14E.

N. 00°-31'-04" W. 1831.22'

915.61'


4.6°

915.61'

N. 00°-31'-04" W. 806.00'

CENTER SECTION 14 T.19N., R.14E.

WIS. REGISTERED LAND SURVEYOR S-1599
NOTEBOOK 10 PAGE 11-12

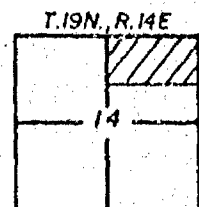

PARCEL 1

A part of the Northeast Quarter (NE $\frac{1}{4}$) of Section Fourteen (14), Township Nineteen (19) North, Range Fourteen (14) East, Town of Poygan, Winnebago County, Wisconsin containing 55.4421 acres of land and being described by: Commencing at the Northeast (NE) Corner of said Section 14 and being the true point of beginning; thence S00°-26'-50"E 918.55 feet, along the East line of the NE $\frac{1}{4}$ of said Section 14; thence S89°-37'-52"W 2632.86 feet, to a point on the West line of the NE $\frac{1}{4}$ of said Section 14; thence N00°-31'-04"W 1831.22 feet, along the West line of the NE $\frac{1}{4}$ of said Section 14 to the North Quarter (N $\frac{1}{4}$) Corner of said Section 14; thence N89°-34'-02"E 2633.99 feet, along the North line of the NE $\frac{1}{4}$ of said Section 14 to the true point of beginning.

PARCEL 2

A part of the Northeast Quarter (NE $\frac{1}{4}$) of Section Fourteen (14), Township Nineteen (19) North, Range Fourteen (14) East, Town of Poygan, Winnebago County, Wisconsin containing 55.4183 acres of land and being described by: Commencing at the Northeast (NE) Corner of said Section 14; thence S00°-26'-50"E 918.55 feet, along the East line of the NE $\frac{1}{4}$ of said Section 14 to the true point of beginning; thence continue S00°-26'-50"E 918.55 feet, along said East line; thence S89°-41'-43"W 2631.74 feet, along a line parallel with the South line of the NE $\frac{1}{4}$ of said Section 14 to a point on the West line of the NE $\frac{1}{4}$ of said Section 14; thence N00°-31'-04"W 915.61 feet, along the West line of said Section 14; thence N89°-37'-52"E 2632.86 feet, to a point on the East line of the NE $\frac{1}{4}$ of said Section 14 and being the true point of beginning.

I, Lawrence C. Kriescher, Wisconsin Registered Land Surveyor of Aero-Metric Engineering, Inc., certify that I have surveyed the above described property and that the map shown on Sheet 1 of 2 is a true and accurate representation thereof to the best of my knowledge and belief.




Lawrence C. Kriescher
March 3, 1957

Plat of Survey

PART OF THE SW 1/4 OF THE SE 1/4 OF SEC. 14, T.19N.,
R.14E., TOWN OF FOYGAN, WINNEBAGO COUNTY, WI

DESCRIPTION:


All that part of the SW 1/4 of the SE 1/4 of Sec. 14, T.19N., R.14E., Town of Foygan, Winnebago County, Wisconsin, described as follows: Beginning at a Bertsen monument at the SE corner of said Sec. 14, from that point running N.00°23'18"W. along said section line, 1062.40 ft., thence N.89°32'33"E., 410.00 ft., thence S.00°23'18"E., 1062.40 ft. to the south line of said Sec. 14, thence S.89°32'33"W. along said south line, 410.00 ft. to the said point of beginning. Being a parcel of land of 10.00 acres, more or less. Subject to all restrictions and easements of record.

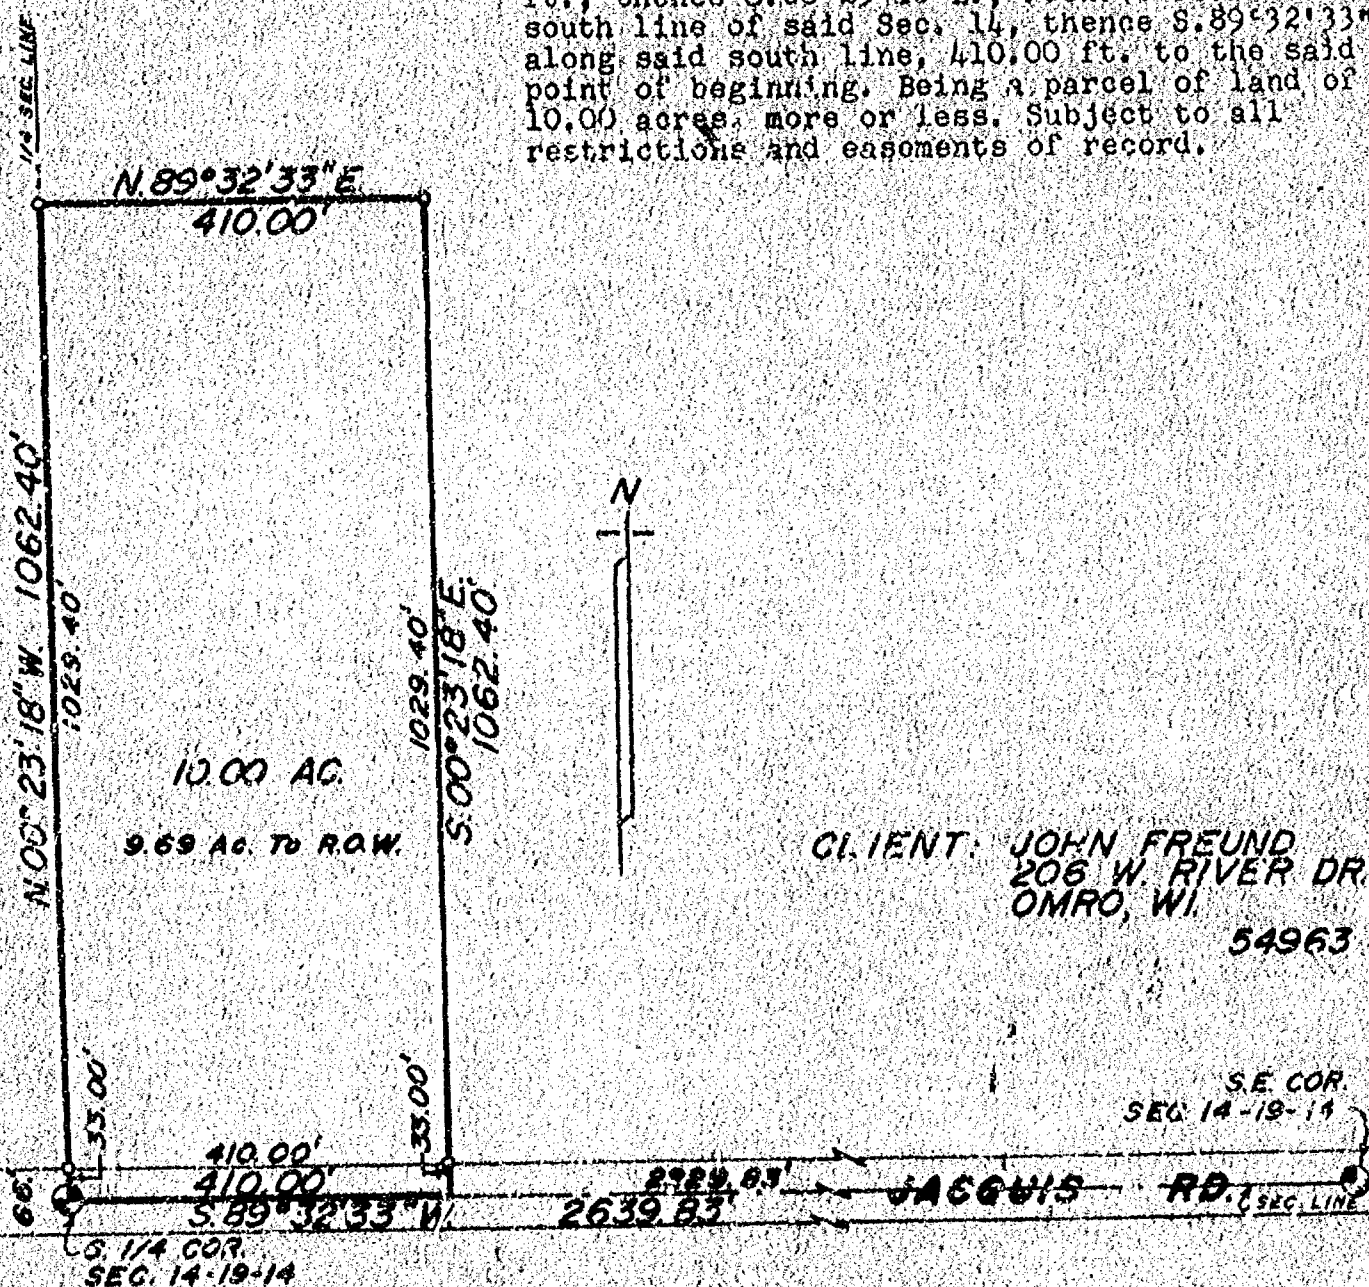

CLIENT: JOHN FREUND
206 W. RIVER DR.
OMRO, WI.
54963

LEGEND

- = Existing monuments
- = 2" x 30" iron pipe set
- = 1" x 30" iron pipe set
- ⊙ = reference caps or RR spikes
- ⊙ = Bertsen or Harrison monuments
- X-X = fence
- () = recorded as
- = stone monument

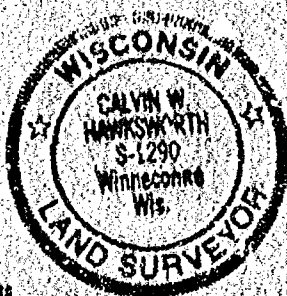

SURVEYOR'S CERTIFICATE

I, hereby certify that I have surveyed the property as shown, according to official records and that the plat above drawn is an accurate and correct representation of said survey. **FEBRUARY 3, 1969**

Calvin W. Hawksworth
Wisconsin Registered Land Surveyor S-1290

Sayler
Survey, Inc.


139A WEST MAIN, BOX 282, WINNEBAGO, WI 54989

SCALE 1 IN. = 200 FT.
PROJECT NO. S-272041
FIELD BOOK 56 PAGE 63

Stock No. 26273

WINNEBAGO COUNTY CERTIFIED SURVEY MAP NO. 2331

Part of the SW1/4 of the NW1/4 of Sec. 14, T.19N., R.14E., Town of Foygen, Winnebago County, Wisconsin.

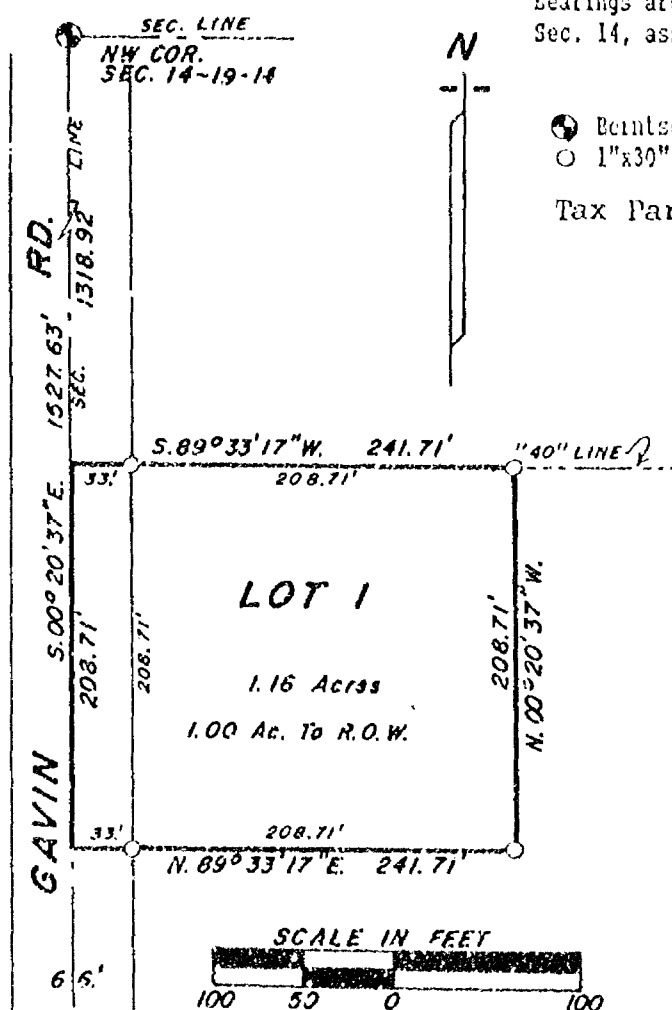

Bearings are referenced to the West line of the NW1/4 of Sec. 14, assumed bearing, S.00°20'37"E.

Beintsen monument

○ 1"x30" iron pipe weighing 1.13 lbs./lineal ft.

Tax Parcel No. 020-0056

SURVEYOR'S CERTIFICATE:

I, Calvin W. Hawksworth, registered land surveyor, hereby certify:

That I have surveyed, divided and mapped the parcel of land located in the SW1/4 of the NW1/4 of Sec. 14, T.19N., R.14E. in the Town of Foygen, Winnebago County, Wisconsin, described as follows: Beginning at a point on the West line of the NW1/4 of said Sec. 14 that is 1527.63 ft., S.00°20'37"E., of the Northwest corner of said Sec. 14. From that point running N.89°33'17"E., 241.71 ft., thence N.00°20'37"W., 208.71 ft., thence S.89°33'17"W., 241.71 ft. to the West line of the NW1/4 of said Sec. 14, thence S.00°20'37"E., 208.71 ft. to the said point of beginning. Being a parcel of land of 1.16 acres. Reserving therefrom the Westerly 33.00 ft. presently used for road purposes. Subject to all easements and restrictions of record.

That I have made such survey, land division and map by the direction of Phillip Gavin, owner, 6304 Gavin Rd., Winneconne, WI; 54986; that such map is true and correct representation of the exterior boundaries of the land surveyed.


That I have fully complied with the provisions of Sec. 236.34 of the Wisconsin Statutes and the Winnebago County Subdivision Ordinance in surveying, dividing and mapping the same.

Calvin W. Hawksworth

Calvin W. Hawksworth S-1290

Wisconsin Registered Land Surveyor

April 4, 1991

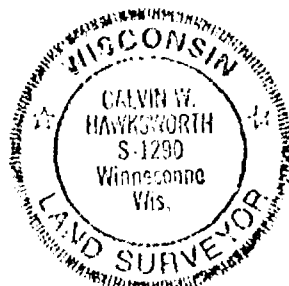

Sheet 1 of 2 sheets

SAYLER SURVEY, INC. LAND SURVEYORS WINNECONNE, WI. FB. 58 P.129

Stock No. 26273

WINNEBAGO COUNTY CERTIFIED SURVEY MAP NO. 2331


Part of the SW1/4 of the NW1/4 of Sec. 14, T.19N., R.14E., Town of Poygan, Winnebago County, Wisconsin.

OWNER'S CERTIFICATE:

As owner(s), I(we) hereby certify that I(we) caused the land described on this certified survey map to be surveyed, divided and mapped as represented hereon.

Phillip Gavin
 Phillip Gavin, owner
 6304 Gavin Rd. Winneconne, WI. 54986

Owner

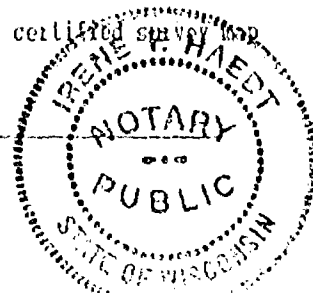

STATE OF WISCONSIN)
 WINNEBAGO COUNTY) SS

Personally came before me this 5th day of April, 1991, the above named person(s) to me known to be the person(s) who executed the foregoing instrument and acknowledged the same.

Irene F. Haedt
 Notary Public, WI.

My commission expires 10-11-1992CERTIFICATE OF TOWN TREASURER:

STATE OF WISCONSIN)
 WINNEBAGO COUNTY) SS

I, Nancy H. McDaniel, being the duly elected, qualified and acting treasurer of the Town of Poygan, do hereby certify that in accordance with the records in my office, there are no unpaid taxes or unpaid special assessments as of April 8, 1991, 1991 on any of the land included in this certified survey map.

4/8/91
 Date

Nancy J. McDaniel
 Town Treasurer

CERTIFICATE OF COUNTY TREASURER:

STATE OF WISCONSIN)
 WINNEBAGO COUNTY) SS

I, Ruth Bradley, being the duly elected, qualified and acting treasurer of the County of Winnebago, do hereby certify that the records in my office show no unredeemed tax sales and no unpaid taxes or special assessments as of APRIL 8, 1991 affecting the lands included in this certified survey map.

4/8/91
 Date

Ruth Bradley
 County Treasurer

WINNEBAGO COUNTY PLANNING COMMITTEE CERTIFICATE:

This Certified Survey Map of part of the SW1/4 of the NW1/4 of Sec. 14, T.19N., R.14E. in the Town of Poygan, is hereby approved.

April 22 1991
 Date

Jeannette Diskoff
 Authorized signature

Calvin W. Hawksworth
 Calvin W. Hawksworth S-1290
 Wisconsin Registered Land Surveyor
 April 4, 1991

764487



Sheet 2 of 2 sheets

✓ SAYLER SURVEY, INC. 139a W. MAIN ST. WINNECONNE, WI.

Register's Office
 Winnebago County, Wis.
 Received for record this 22nd
 day of April A.D., 1991
 at 2:00 o'clock A.M. and
 filed in Vol. 1 of CSM
 on page 2331

Margaret A. Leonard
 Register of Deeds

Chg 10⁰⁰

Plat of Survey


Part of the NW1/4 of the NW1/4 of Sec.14, T.19N., R.14E.,
Town of Poygan, Winnebago County, Wisconsin

LEGAL DESCRIPTION

All that part of the NW1/4 of the NW1/4 of Sec.14, T.19N., R.14E., in the Town of Poygan, Winnebago County, Wisconsin, described as follows:


Beginning at a point on the West line of the NW1/4 of said Sec.14 that is 620.00ft., S.00°20'37"E. of a Bernsten Monument at the NW Corner of said Sec.14. From that point running N.89°33'17"E., 1315.63 ft., thence along an existing fence line S.00°25'51"E., 698.94 ft., thence along an existing fence line S.89°33'17"W., 1316.69 ft., to the West line of said Sec.14, thence N.00°20'37"W., along said Section line 698.94 ft. to the said point of beginning. Being a parcel of land of 21.118 Acres. Reserving therefrom that portion of above described parcel presently used for road purposes Subject to all easements and restrictions of record.

CLIENT: Harlan Kolodzik
5226 Samers Bay Rd.
Omro, WI 54963

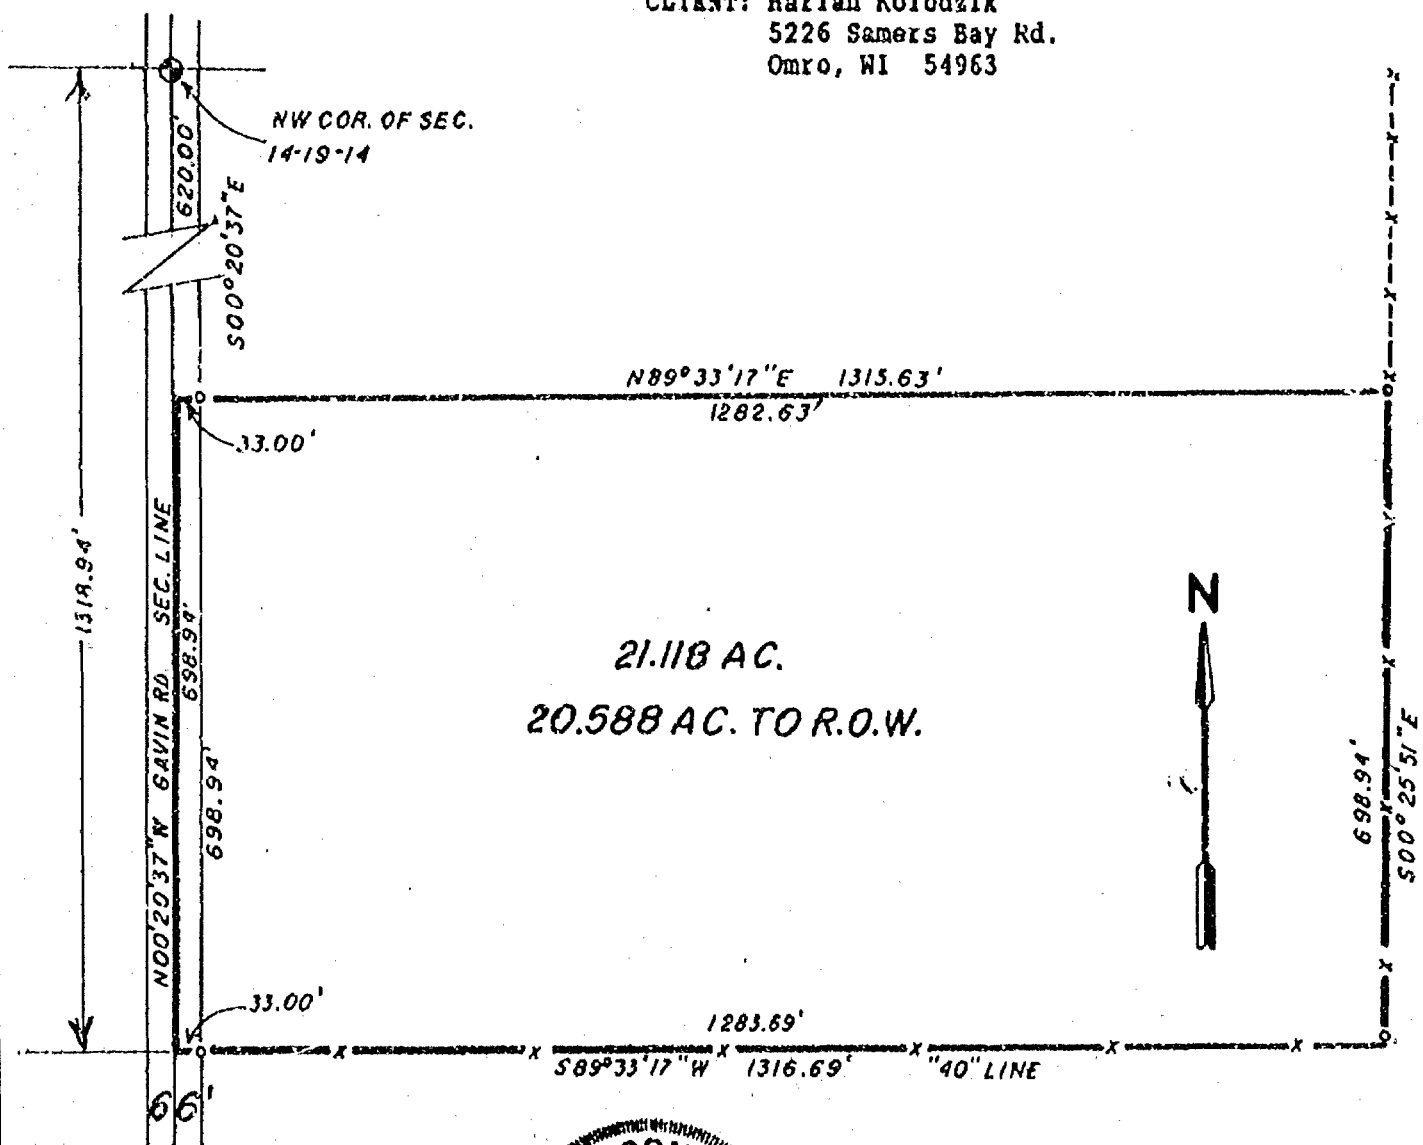

LEGEND

- = Existing monuments
- = 2" x 30" iron pipe set
- = 1 x 30" iron pipe set
- = reference caps or RR spikes
- = Bernsten or Harrison monuments
- x-x = fence
- () = recorded as
- = stone monument

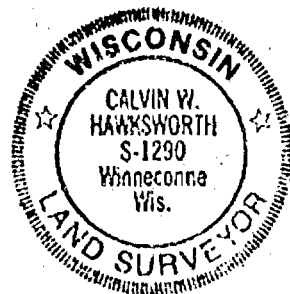

SURVEYORS CERTIFICATE

I, hereby certify that I have surveyed the property as shown, according to official records and that the plat above drawn is an accurate and correct representation of said survey. JUNE 22, 1994

Calvin W. Hawksworth
Wisconsin Registered Land Surveyor S-1290

Sayler
survey, inc.

139A WEST MAIN, BOX 252, WINNECONNE, WI 54986

SCALE 1" = 200'
PROJECT NO. S-002842
FIELD BOOK 65 PAGE 108



Certified Survey Map No. 413.3


PART OF THE SOUTHWEST 1/4 OF THE NORTHWEST 1/4 AND ALL OF THE NORTHWEST 1/4 OF THE SOUTHWEST 1/4, SECTION 14, T19N, R14E, TOWN OF POYGAN, WINNEBAGO COUNTY, WI

BEARINGS ARE REFERENCED TO THE
WISCONSIN STATE NORTHWEST 1/4
ASSUMED TO BEAR N00°20'14"W



SCALE IN FEET
0 100 200 300
1" = 100'

PREPARED FOR:
PAUL KALLAS
6308 GAVIN ROAD
WINNECONNE, WI 54986
920-582-7706

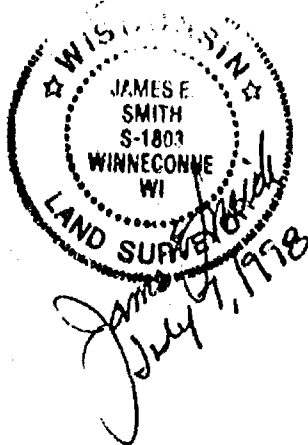

LEGEND

- 1" x 24" Iron Pipe Set
- 1" Iron Pipe Found
- 3/4" Rebar Found
- 1 1/4" Rebar Found
- Government Corner
- Recorded As
- X-X-Fence


Sayler Surveying

Division of Martenson & Eisele, Inc.
Engineering, Surveying, Planning

28 North 1st Street, Box 252 • Winneconne, WI 54986
Phone 920-582-4234 • FAX 920-582-8656

NORTHWEST CORNER
SECTION 14, T19N, R14E
ALUMINUM COUNTY MONUMENT

UNPLATTED LANDS

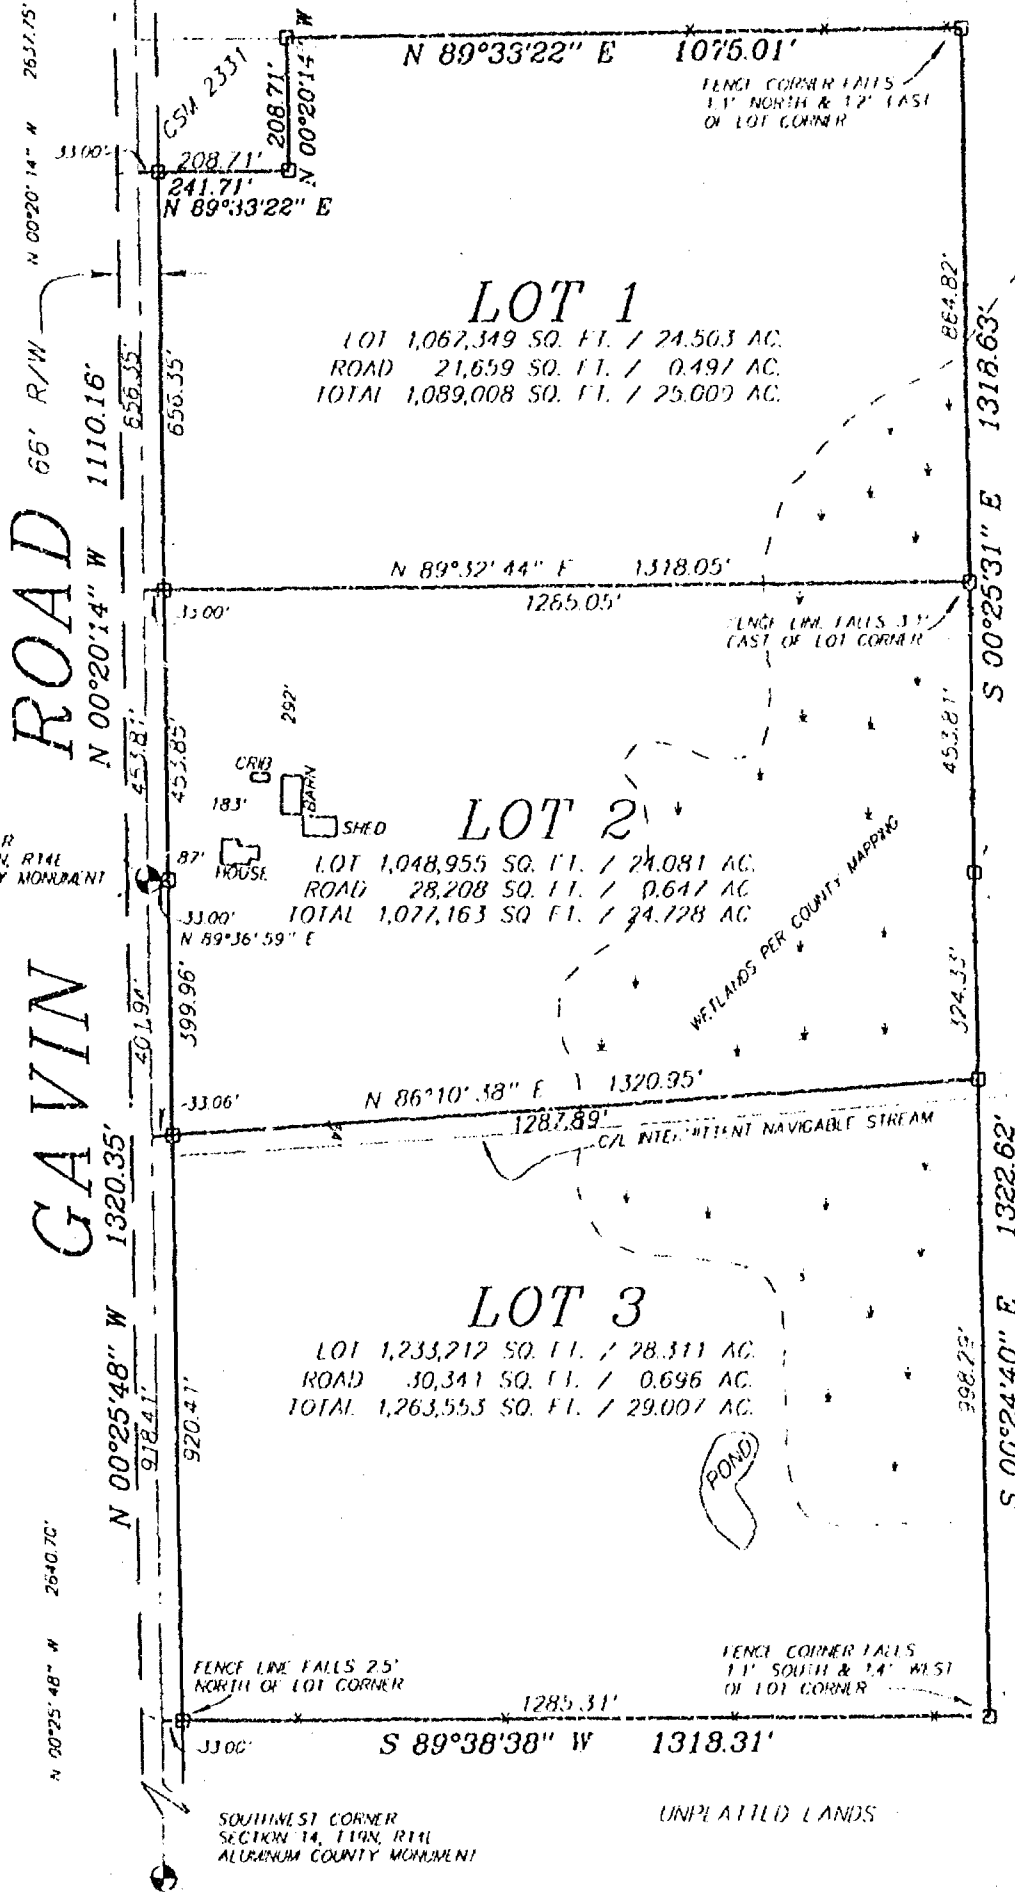


PROJECT NO. 0425-001
FIELD BOOK 5 PAGE 54 & 55
COMPUTER FILE wn-19-14-14-0-0425-001
SHEET 1 OF 3



Certified Survey Map No. 4133


PART OF THE SOUTHWEST 1/4 OF THE NORTHWEST 1/4 AND ALL OF THE NORTHWEST 1/4
OF THE SOUTHWEST 1/4, SECTION 14, T19N, R14E, TOWN OF FOYGAN, WINNEBAGO COUNTY, WI

BEARINGS ARE REFERENCED TO THE
WEST LINE OF THE NORTHWEST 1/4
ASSUMED TO BEAR N00°20'14"W

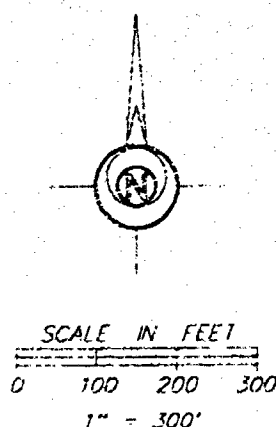

PREPARED FOR:
PAUL KALLAS
6308 GAVIN ROAD
WINNECONNE, WI 54986
920-582-7706

WEST 1/4 CORNER
SECTION 14, T19N, R14E
ALUMINUM COUNTY MONUMENT

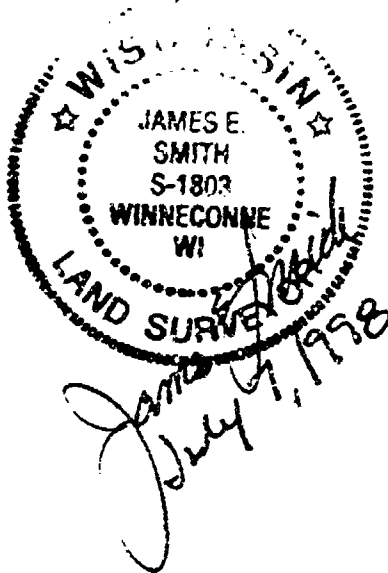

LEGEND


- 1" x 24" Iron Pipe Set
- 1" Iron Pipe Found
- 3/4" Rebar Found
- ▲ 1 1/4" Rebar Found
- ⊕ Government Corner
- () Recorded As
- - - Fence

Sayler Surveying

Division of Martenson & Elze, Inc.
Engineering, Surveying, Planning
28 North 1st Street, Box 252 • Winneconne, WI 54986
Phone 920-582-4234 • FAX 920-582-8656

NORTHWEST CORNER
SECTION 14, T19N, R14E
ALUMINUM COUNTY MONUMENT

UNPLATTED LANDS

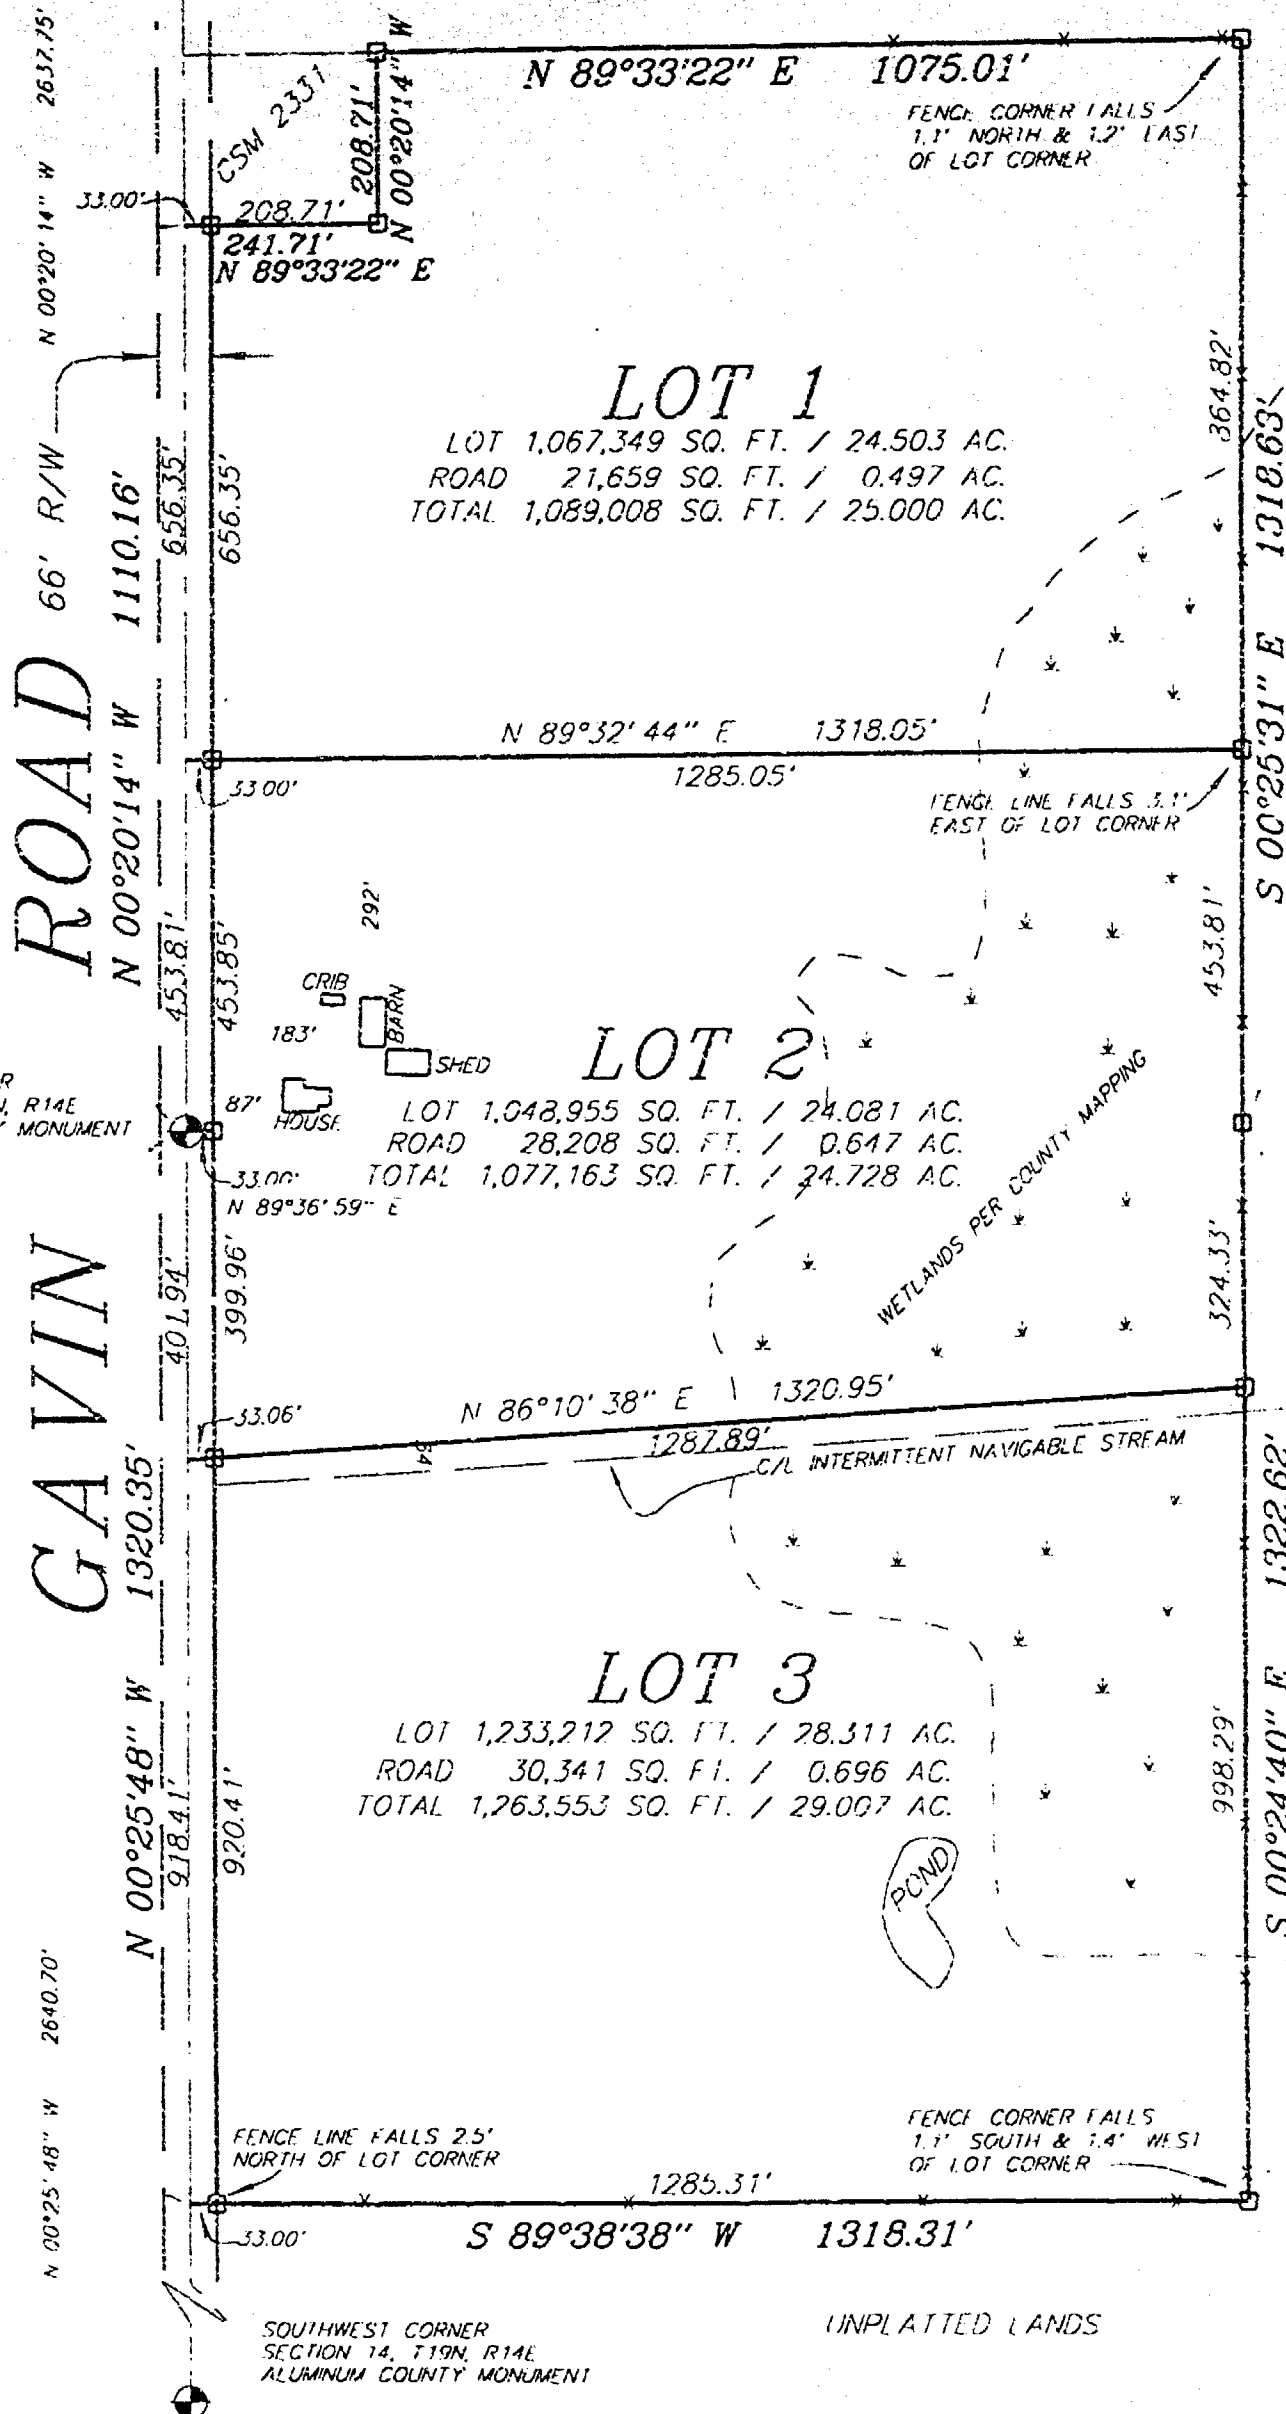

SOUTHWEST CORNER
SECTION 14, T19N, R14E
ALUMINUM COUNTY MONUMENT

UNPLATTED LANDS

PROJECT NO. 0425-001
FIELD BOOK 5 PAGE 54 & 55
COMPUTER FILE wn-19-14-14-0-0425-001
SHEET 1 OF 3

Certified Survey Map No. 4133

SURVEYOR'S CERTIFICATE:

I, James E. Smith, Registered Land Surveyor, do hereby certify:


That I have surveyed, divided and mapped, at the direction of Paul Kallas, part of the Southwest 1/4 of the Northwest 1/4 and all of the Northwest 1/4 of the Southwest 1/4, Section 14, T19N, R14E, Town of Poygan, Winnebago County, Wisconsin, described as follows: Beginning at the West 1/4 corner of said Section 14; thence North 00 degrees 20 minutes 14 seconds West 1110.16 feet, along the West line of said Southwest 1/4 of the Northwest 1/4; thence North 89 degrees 33 minutes 22 seconds East 241.71 feet, along the South line of Certified Survey Map 2331; thence North 00 degrees 20 minutes 14 seconds West 208.71 feet, along the East line of Certified Survey Map 2331; thence North 89 degrees 33 minutes 22 seconds East 1075.01 feet, along the North line of said Southwest 1/4 of the Northwest 1/4; thence South 00 degrees 25 minutes 31 seconds East 1318.63 feet, along the East line of said Southwest 1/4 of the Northwest 1/4; thence South 00 degrees 24 minutes 40 seconds East 1322.62 feet, along the East line of said Northwest 1/4 of the Southwest 1/4; thence South 89 degrees 38 minutes 38 seconds West 1318.31 feet, along the South line of said Northwest 1/4 of the Southwest 1/4; thence North 00 degrees 25 minutes 48 seconds West 1320.35 feet, along the West line of said Northwest 1/4 of the Southwest 1/4, to the point of beginning, reserving the West 33 feet as presently used for road purposes.

That I have fully complied with Chapter 236.34 of the Wisconsin Statutes in surveying, dividing, and mapping the same and the Town of Poygan, and Winnebago County Subdivision Ordinances.

This map is a correct representation of all of the exterior boundaries of land surveyed and the division thereof.

Given under my hand this 7 day of July, 1998.

James E. Smith
James E. Smith, Reg. WI. Land Surveyor, S-1803

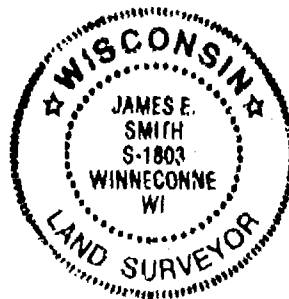

OWNERS CERTIFICATE:


As owners we, the undersigned, hereby certify that we caused the land above described to be surveyed, divided and mapped and dedicated to the public all as shown and represented on this map.

Paul J. Kallas 8-18-98 Lisa L. Kallas 10-31-98
Paul J. Kallas Date Lisa L. Kallas Date

State of Wisconsin)
Winnebago County)

Personally came before me on the 10 day of Oct, 1998, the above named persons to me known to be the persons who executed the foregoing instrument and acknowledge the same.

James E. Smith
My Commission Expires 4/1/2000

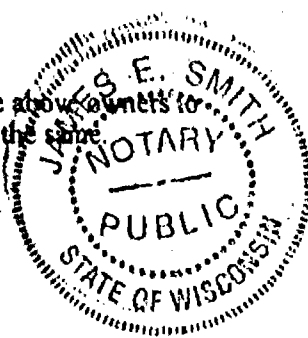

Certified Survey Map No. 4133

Certificate of Planning Committee:

Pursuant to the Land Subdivision Regulations of the County of Winnebago, Wisconsin, all the requirements for approval have been fulfilled. This Minor Subdivision was approved by the Winnebago County Planning and Zoning Committee on 11th day of December, 1998.

John A. Schilder
Chairman, Planning and Zoning Committee

Treasurer's Certificate:

I hereby certify that there are no unpaid taxes or unpaid special assessments on any of the lands shown hereon.

Julia N. Rensit 7-16-98
Town Treasurer Date

Mary K. Kung Deputy 12/3/98
County Treasurer Date

Town Board Approval:

We hereby certify that the Town of Poygan has reviewed and approved this certified survey map.

Richard Naphtali 7-16-98
Town Chairman Date

Maureen R. Kung 7-16-98
Town Clerk Date


This CSM is contained wholly within the property described in the following recorded instruments:

Owner(s) of record	Document(s)	Parcel Number(s)
Paul J. & Lisa L. Kallas	0848114	02000 36 02004 60

1038250

Register's Office
Winnebago County, Wis.
Received for record this 11th
day of Dec A.D., 1998
at 3:43 o'clock P.M. and
recorded in Vol. 1 of C.S.M.
on page 4133

Susan Winnechiff
Register of Deeds

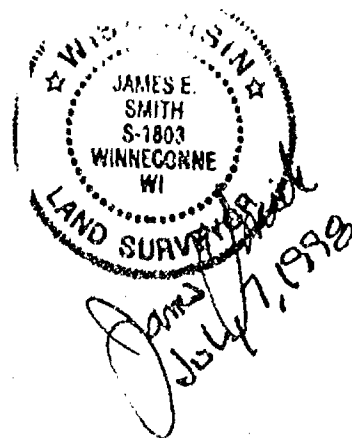


NO. 3660

CERTIFIED SURVEY MAP NO. _____


SHEET 1 OF 4

ALL OF LOT 2 IN CERTIFIED SURVEY MAP NO. 4133, LOCATED IN PART OF THE S.W. 1/4 OF THE N.W. 1/4 AND PART OF THE N.W. 1/4 OF THE S.W. 1/4 OF SECTION 14, T19N, R1E, V. THE TOWN OF POYGAN, WINNEBAGO COUNTY, WISCONSIN.

BEARINGS ARE REFERENCED TO THE WEST LINE OF THE N.W. 1/4 OF SECTION 14-19-14, WHICH HAS AN ASSUMED BEARING OF SOUTH 00°20'14" EAST.
ALL DISTANCES ARE MEASURED TO THE NEAREST HUNDREDTH OF A FOOT.

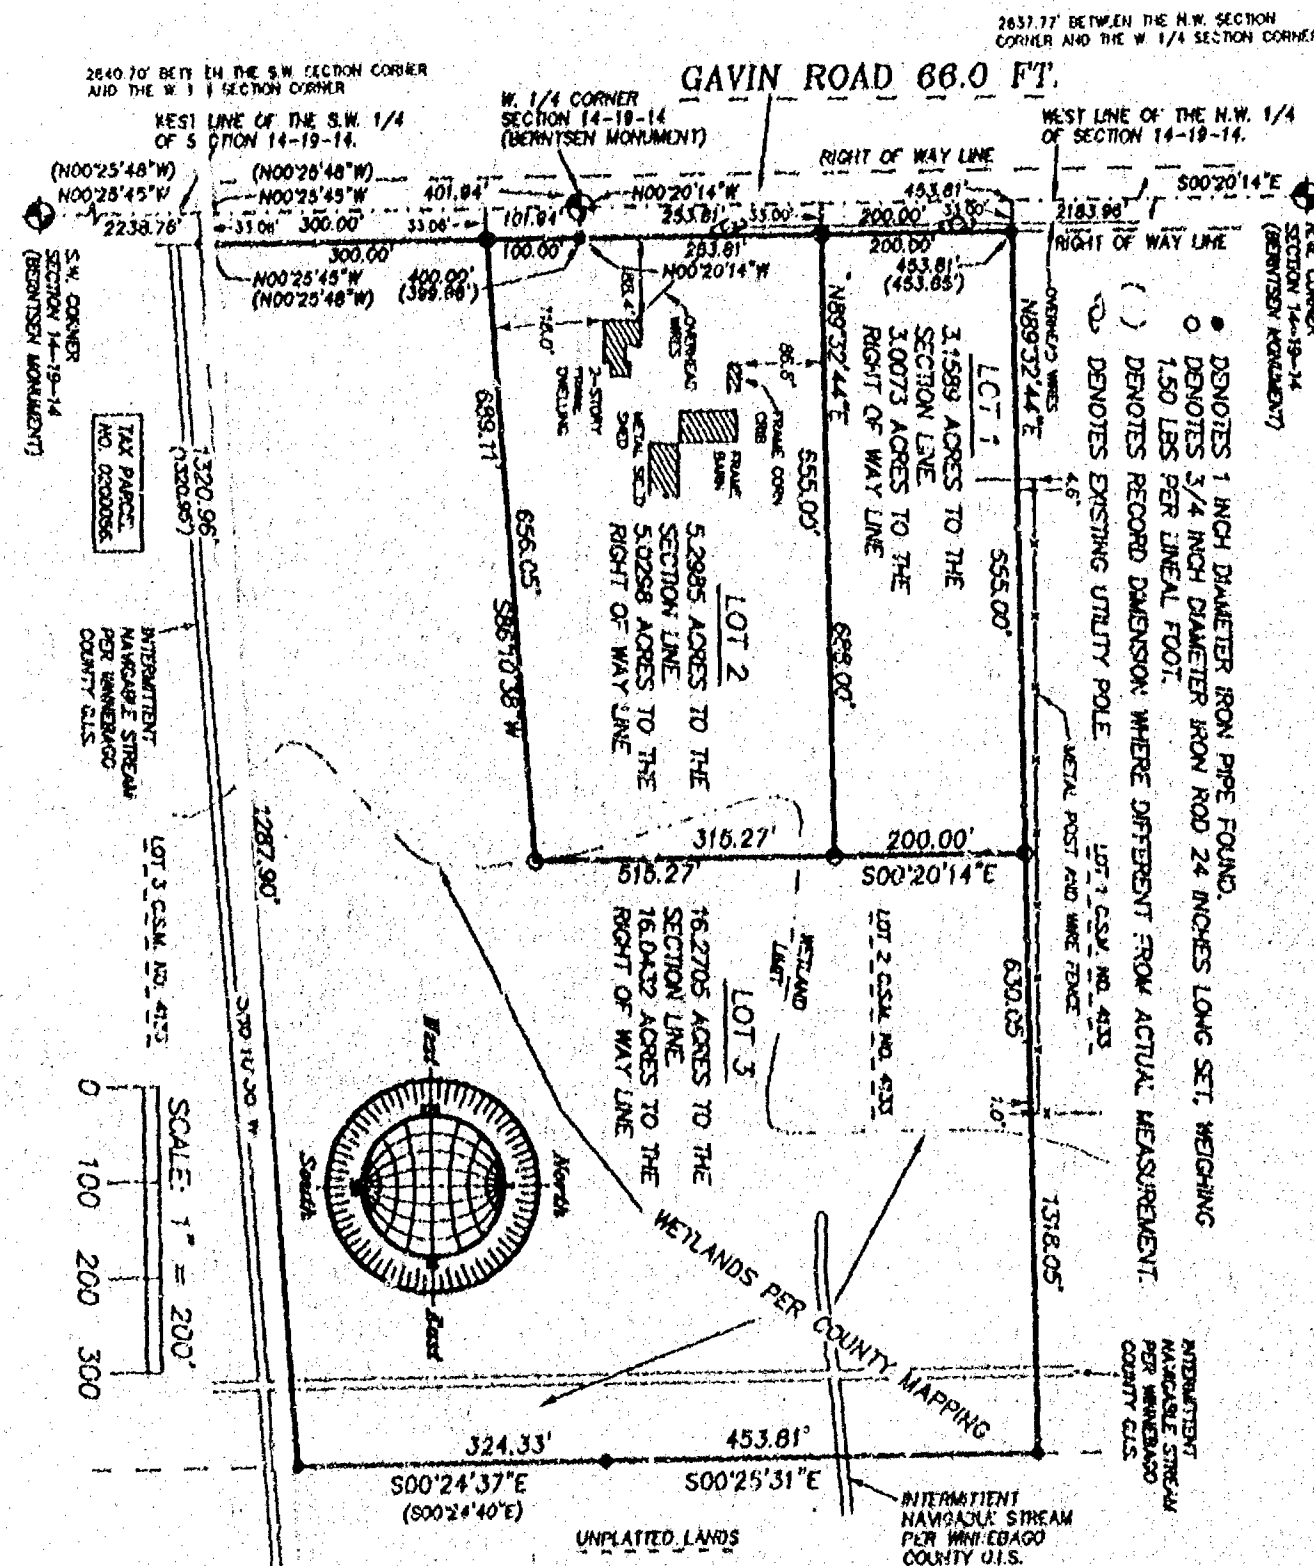

JUNE 20, 2000

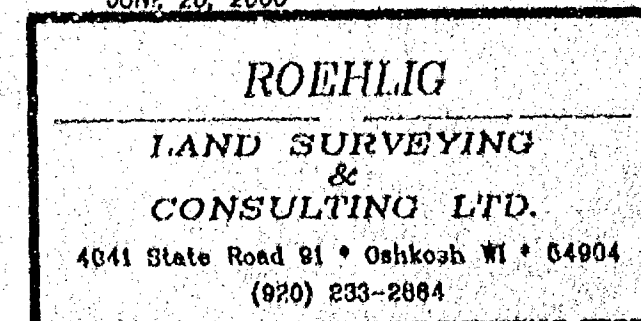

NO. 3660

Jaylin chg 14 w

PROJECT NO. 0-0425-001

SHEET 3 OF 3

NO. 3660

SHEET 2 OF 4

CERTIFIED SURVEY MAP NO. _____

ALL OF LOT 2 IN CERTIFIED SURVEY MAP NO. 4133, LOCATED IN PART OF THE S.W. 1/4 OF THE N.W. 1/4 AND PART OF THE N.W. 1/4 OF THE S.W. 1/4 OF SECTION 14, T19N, R14E, IN THE TOWN OF POYGAN, WINNEBAGO COUNTY, WISCONSIN.

SURVEYORS CERTIFICATE
STATE OF WISCONSIN)
:SS
WINNEBAGO COUNTY)

I, REINHARD ROEHLIG, Wisconsin Registered Land Surveyor do hereby certify;

THAT I have surveyed, divided and mapped all of Lot 2 in Certified Survey Map No. 4133, located in part of the S.W. 1/4 of the N.W. 1/4 and part of the N.W. 1/4 of the S.W. 1/4 of Section 14, T19N, R14E, in the Town of Poygan, Winnebago County, Wisconsin, which is bounded and described as follows;

COMMENCING AT THE S.W. CORNER OF SAID SECTION, THENCE NORTH 00°25'45" WEST ALONG THE WEST LINE OF THE S.W. 1/4 OF SAID SECTION 2238.76 FT. TO THE POINT OF BEGINNING OF THE PARCEL TO BE DESCRIBED, THENCE CONTINUING NORTH 00°25'45" WEST ALONG SAID LINE 401.94 FT. TO THE WEST 1/4 CORNER OF SAID SECTION, THENCE NORTH 00°20'14" WEST ALONG THE WEST LINE OF THE N.W. 1/4 OF SAID SECTION 453.81 FT., THENCE NORTH 89°32'44" EAST ALONG THE NORTH LINE OF LOT 2 IN CERTIFIED SURVEY MAP NO. 4133 AFORESAID 1318.05 FT., THENCE SOUTH 00°25'31" EAST ALONG THE EAST LINE OF SAID LOT 453.81 FT., THENCE SOUTH 00°24'37" EAST ALONG THE EAST LINE OF SAID LOT 324.33 FT., THENCE SOUTH 86°10'38" WEST ALONG THE SOUTH LINE OF SAID LOT 1320.96 FT. TO THE POINT OF BEGINNING.


THAT this Certified Survey Map is contained wholly within the property described in the following recorded instrument(s): Document No. 1096190 and Certified Survey Map No. 4133.


THAT I have made this survey by the direction of Edward D. Michael, owner of said land.

THAT such map is a correct representation of all the exterior boundaries of the land surveyed and the land division thereof made.

THAT I have fully complied with the provisions of Chapter 236 of the Wisconsin Statutes and the Land Subdivision Ordinance of Winnebago County.

6-12-02
Date

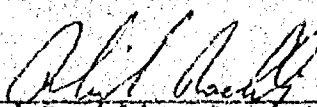
Reinhard Roehlig, Registered
Wisconsin Land Surveyor S-1368

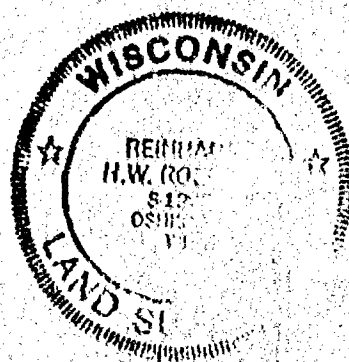

NO. 3660

CERTIFIED SURVEY MAP NO. _____

SHEET 3 OF 4

ALL OF LOT 2 IN CERTIFIED SURVEY MAP NO. 4133, LOCATED IN PART OF THE S.W. 1/4 OF THE N.W. 1/4 AND PART OF THE N.W. 1/4 OF THE S.W. 1/4 OF SECTION 14, T19N, R14E, IN THE TOWN OF POYGAN, WINNEBAGO COUNTY, WISCONSIN.

OWNERS CERTIFICATE

AS OWNER, I hereby certify that I caused the land described on this map to be surveyed, divided and mapped as represented on this map in accordance with the Winnebago County Subdivision Ordinance.

WITNESS the hand and seal of said owner this 22nd day of JUNE, 2000.

Edward D. Michael
Edward D. Michael

STATE OF WISCONSIN)

:SS

WINNEBAGO COUNTY)

PERSONALLY came before me this 22nd day of June, 2000 the aforementioned Edward D. Michael, to me known to be the person who executed the foregoing instrument and acknowledged the same.

Ginger S. Michael-Seaman
Notary Public, Winnebago
County, State of Wisconsin
Ginger S. Michael-Seaman

My Commission Expires 5/13/01

COUNTY TREASURERS CERTIFICATE

I, Diana M. Hellmann, being the duly elected, qualified and acting treasurer for Winnebago County, do hereby certify that in accordance with the records in my office, there are no unpaid taxes or unpaid special assessments as of 7-21-00 on any land included in this Certified Survey Map.

Date 7-21-00

Treasurer Diana M. Hellmann
Deputy

TOWN TREASURERS CERTIFICATE

I, Julia N. Benoit, being the duly elected, qualified and acting treasurer for the Town of Poygan, do hereby certify that in accordance with the records in my office, there are no unpaid taxes or unpaid special assessments as of July 20, 2000 on any land included in this Certified Survey Map.

Date 7-2-2000

Treasurer Julia N. Benoit



NO. 3660

CERTIFIED SURVEY MAP NO. _____

SHEET 4 OF 4

ALL OF LOT 2 IN CERTIFIED SURVEY MAP NO. 4133, LOCATED IN PART OF THE S.W. 1/4 OF THE N.W. 1/4 AND PART OF THE N.W. 1/4 OF THE S.W. 1/4 OF SECTION 14, T19N, R14E, IN THE TOWN OF POYGAN, WINNEBAGO COUNTY, WISCONSIN.

**WINNEBAGO COUNTY PLANNING COMMISSION
CERTIFICATE OF APPROVAL**

This Certified Survey Map of all of Lot 2 in Certified Map No. 4133, located in part of the S.W. 1/4 of the N.W. 1/4 and part of the N.W. 1/4 of the S.W. 1/4 of Section 14, T19N, R14E, in the Town of Poygan, Winnebago County, Wisconsin, is hereby approved.

Date _____

County Planning Commission
Representative

The Poygan Town Board has reviewed this map.

7.20.2000
Date

Richard J. Nantke
Town Board Representative

THIS DOCUMENT WAS DRAFTED BY
DAVID CARLSON.



NO. 3660

CERTIFIED SURVEY MAP NO. _____

SHEET 2 OF 4

ALL OF LOT 2 IN CERTIFIED SURVEY MAP NO. 4133, LOCATED IN PART OF THE S.W. 1/4 OF THE N.W. 1/4 AND PART OF THE N.W. 1/4 OF THE S.W. 1/4 OF SECTION 14, T19N, R14E, IN THE TOWN OF POYGAN, WINNEBAGO COUNTY, WISCONSIN.

**SURVEYORS CERTIFICATE
STATE OF WISCONSIN)**

:SS
WINNEBAGO COUNTY)

I, REINHARD ROEHLIG, Wisconsin Registered Land Surveyor do hereby certify;

THAT I have surveyed, divided and mapped all of Lot 2 in Certified Survey Map No. 4133, located in part of the S.W. 1/4 of the N.W. 1/4 and part of the N.W. 1/4 of the S.W. 1/4 of Section 14, T19N, R14E, in the Town of Poygan, Winnebago County, Wisconsin, which is bounded and described as follows;

COMMENCING AT THE S.W. CORNER OF SAID SECTION, THENCE NORTH 60°25'45" WEST ALONG THE WEST LINE OF THE S.W. 1/4 OF SAID SECTION 2238.76 FT. TO THE POINT OF BEGINNING OF THE PARCEL TO BE DESCRIBED, THENCE CONTINUING NORTH 00°25'45" WEST ALONG SAID LINE 401.94 FT. TO THE WEST 1/4 CORNER OF SAID SECTION, THENCE NORTH 00°20'14" WEST ALONG THE WEST LINE OF THE N.W. 1/4 OF SAID SECTION 453.81 FT., THENCE NORTH 89°32'44" EAST ALONG THE NORTH LINE OF LOT 2 IN CERTIFIED SURVEY MAP NO. 4133 AFORESAID 1318.05 FT., THENCE SOUTH 00°25'31" EAST ALONG THE EAST LINE OF SAID LOT 453.81 FT., THENCE SOUTH 00°24'37" EAST ALONG THE EAST LINE OF SAID LOT 324.33 FT., THENCE SOUTH 86°10'38" WEST ALONG THE SOUTH LINE OF SAID LOT 1320.96 FT. TO THE POINT OF BEGINNING.

THAT this Certified Survey Map is contained wholly within the property described in the following recorded instrument(s): Document No. 1096190 and Certified Survey Map No. 4133.


THAT I have made this survey by the direction of Edward D. Michael, Owner of said land.

THAT such map is a correct representation of all the exterior boundaries of the land surveyed and the land division thereof made.

THAT I have fully complied with the provisions of Chapter 236 of the Wisconsin Statutes and the Land Subdivision Ordinance of Winnebago County.

6-12-00
Date

Reinhard Roehlig
Reinhard Roehlig, Registered
Wisconsin Land Surveyor S-1368

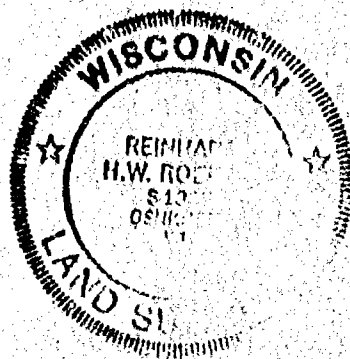

NO. 3660

SHEET 3 OF 4

CERTIFIED SURVEY MAP NO. _____

ALL OF LOT 2 IN CERTIFIED SURVEY MAP NO. 4133, LOCATED IN PART OF THE S.W. 1/4 OF THE N.W. 1/4 AND PART OF THE N.W. 1/4 OF THE S.W. 1/4 OF SECTION 14, T19N, R14E, IN THE TOWN OF POYGAN, WINNEBAGO COUNTY, WISCONSIN.

OWNERS CERTIFICATE

AS OWNER, I hereby certify that I caused the land described on this map to be surveyed, divided and mapped as represented on this map in accordance with the Winnebago County Subdivision Ordinance.

WITNESS the hand and seal of said owner this _____ day of _____, 2000.

Edward D. Michael

STATE OF WISCONSIN)

:SS

WINNEBAGO COUNTY)

PERSONALLY came before me this _____ day of _____ 2000 the aforementioned Edward D. Michael, to me known to be the person who executed the foregoing instrument and acknowledged the same.

My Commission Expires _____

Notary Public, Winnebago
County, State of Wisconsin

COUNTY TREASURERS CERTIFICATE


I, _____, being the duly elected, qualified and acting treasurer for Winnebago County, do hereby certify that in accordance with the records in my office, there are no unpaid taxes or unpaid special assessments as of _____ on any land included in this Certified Survey Map.

Date _____ Treasurer _____

TOWN TREASURERS CERTIFICATE

I, _____, being the duly elected, qualified and acting treasurer for the Town of Poygan, do hereby certify that in accordance with the records in my office, there are no unpaid taxes or unpaid special assessments as of _____ on any land included in this Certified Survey Map.

Date _____ Treasurer _____

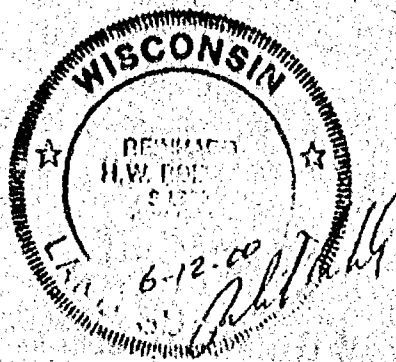

NO. 3660

CERTIFIED SURVEY MAP NO. _____

SHEET 4 OF 4

ALL OF LOT 2 IN CERTIFIED SURVEY MAP NO. 4133, LOCATED IN PART OF THE S.W. 1/4 OF THE N.W. 1/4 AND PART OF THE N.W. 1/4 OF THE S.W. 1/4 OF SECTION 14, T19N, R14E, IN THE TOWN OF POYGAN, WINNEBAGO COUNTY, WISCONSIN.

**WINNEBAGO COUNTY PLANNING COMMISSION
CERTIFICATE OF APPROVAL**

This Certified Survey Map of all of Lot 2 in Certified Map No. 4133, located in part of the S.W. 1/4 of the N.W. 1/4 and part of the N.W. 1/4 of the S.W. 1/4 of Section 14, T19N, R14E, in the Town of Poygan, Winnebago County, Wisconsin, is hereby approved.

Date _____

County Planning Commission
Representative

The Poygan Town Board has reviewed this map.

Date _____


Town Board Representative

THIS DOCUMENT WAS DRAFTED BY
DAVID CARLSON.



SHEET 1 OF 4

ALL DISTANCES ARE MEASURED TO THE NEAREST HUNDREDTH OF A FOOT.

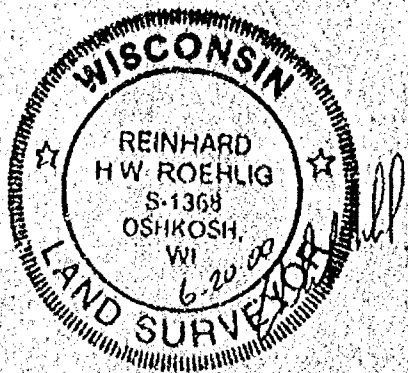

ROEHLIG
LAND SURVEYING
&
CONSULTING LTD.
4041 State Road 91 • Oshkosh WI • 54904
(920) 233-2884

NO. 3660

NO. 3660

CERTIFIED SURVEY MAP NO. 4588 SHEET 2 OF 4

ALL OF LOT 2 IN CERTIFIED SURVEY MAP NO. 4133, LOCATED IN PART OF THE S.W. 1/4 OF THE N.W. 1/4 AND PART OF THE N.W. 1/4 OF THE S.W. 1/4 OF SECTION 14, T19N, R14E, IN THE TOWN OF POYGAN, WINNEBAGO COUNTY, WISCONSIN.

SURVEYORS CERTIFICATE
(STATE OF WISCONSIN)

:SS

WINNEBAGO COUNTY)

I, REINHARD ROEHLIG, Wisconsin Registered Land Surveyor do hereby certify;

THAT I have surveyed, divided and mapped all of Lot 2 in Certified Survey Map No. 4133, located in part of the S.W. 1/4 of the N.W. 1/4 and part of the N.W. 1/4 of the S.W. 1/4 of Section 14, T19N, R14E, in the Town of Poygan, Winnebago County, Wisconsin, which is bounded and described as follows;

COMMENCING AT THE S.W. CORNER OF SAID SECTION, THENCE NORTH 00°25'45" WEST ALONG THE WEST LINE OF THE S.W. 1/4 OF SAID SECTION 2238.76 FT. TO THE POINT OF BEGINNING OF THE PARCEL TO BE DESCRIBED, THENCE CONTINUING NORTH 00°25'45" WEST ALONG SAID LINE 401.94 FT. TO THE WEST 1/4 CORNER OF SAID SECTION, THENCE NORTH 00°20'14" WEST ALONG THE WEST LINE OF THE N.W. 1/4 OF SAID SECTION 453.81 FT., THENCE NORTH 89°32'44" EAST ALONG THE NORTH LINE OF LOT 2 IN CERTIFIED SURVEY MAP NO. 4133 AFORESAID 1318.05 FT., THENCE SOUTH 00°25'31" EAST ALONG THE EAST LINE OF SAID LOT 453.81 FT., THENCE SOUTH 00°24'37" EAST ALONG THE EAST LINE OF SAID LOT 324.33 FT., THENCE SOUTH 86°10'32" WEST ALONG THE SOUTH LINE OF SAID LOT 1320.96 FT. TO THE POINT OF BEGINNING.

THAT this Certified Survey Map is contained wholly within the property described in the following recorded instrument(s): Document No. 1096190 and Certified Survey map No. 4133.


THAT I have made this survey by the direction of Edward D. Michael, owner of said land.

THAT such map is a correct representation of all the exterior boundaries of the land surveyed and the land division thereof made.

THAT I have fully complied with the provisions of Chapter 236 of the Wisconsin Statutes and the Land Subdivision Ordinance of Winnebago County.

6-12-02
Date

Reinhard Roehlig
Reinhard Roehlig, Registered
Wisconsin Land Surveyor S-1368

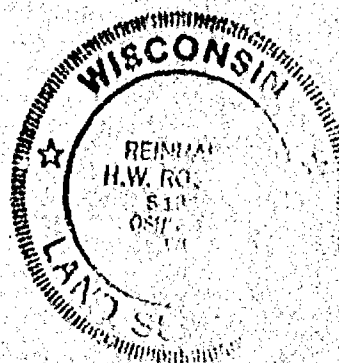

NO. 3660

CERTIFIED SURVEY MAP NO. 4588 SHEET 3 OF 4

ALL OF LOT 2 IN CERTIFIED SURVEY MAP NO. 4133, LOCATED IN PART OF THE S.W. 1/4 OF THE N.W. 1/4 AND PART OF THE N.W. 1/4 OF THE S.W. 1/4 OF SECTION 14, T19N. R14E, IN THE TOWN OF POYGAN, WINNEBAGO COUNTY, WISCONSIN.

OWNERS CERTIFICATE

AS OWNER, I hereby certify that I caused the land described on this map to be surveyed, divided and mapped as represented on this map in accordance with the Winnebago County Subdivision Ordinance.

WITNESS the hand and seal of said owner this 22nd day of JUNE, 2000.

Edward D. Michael
Edward D. Michael

STATE OF WISCONSIN)

:SS

WINNEBAGO COUNTY)

PERSONALLY came before me this 22nd day of June, 2000 the aforementioned Edward D. Michael, to me known to be the person who executed the foregoing instrument and acknowledged the same.

Ginger S. Michael-Seaman
Notary Public, Winnebago
County, State of Wisconsin
Ginger S. Michael-Seaman

My Commission Expires 5/13/01

COUNTY TREASURERS CERTIFICATE

I, Diana M. Hellmann, being the duly elected, qualified and acting treasurer for Winnebago County, do hereby certify that in accordance with the records in my office, there are no unpaid taxes or unpaid special assessments as of 7-21-00 on any land included in this Certified Survey Map.

Date 7-21-00

Treasurer Diana M. Hellmann
Deputy

TOWN TREASURERS CERTIFICATE

I, Julia N. Bernick, being the duly elected, qualified and acting treasurer for the Town of Poygan, do hereby certify that in accordance with the records in my office, there are no unpaid taxes or unpaid special assessments as of July 20, 2000 on any land included in this Certified Survey Map.

Date 7-2-2000

Treasurer Julia N. Bernick



NO. 3660

CERTIFIED SURVEY MAP NO. 4588 SHEET 4 OF 4

ALL OF LOT 2 IN CERTIFIED SURVEY MAP NO. 4133, LOCATED IN PART OF THE S.W. 1/4 OF THE N.W. 1/4 AND PART OF THE N.W. 1/4 OF THE S.W. 1/4 OF SECTION 14, T19N, R14E, IN THE TOWN OF POYGAN, WINNEBAGO COUNTY, WISCONSIN.

WINNEBAGO COUNTY PLANNING COMMISSION
CERTIFICATE OF APPROVAL

This Certified Survey Map of all of Lot 2 in Certified Map No. 4133, located in part of the S.W. 1/4 of the N.W. 1/4 and part of the N.W. 1/4 of the S.W. 1/4 of Section 14, T19N, R14E, in the Town of Poygan, Winnebago County, Wisconsin, is hereby approved.

August 4, 2000
Date


Joanne M. Severt
County Planning Commission
Representative

The Poygan Town Board has reviewed this map.

7-20-2000
Date

Richard J. Masterson
Town Board Representative


THIS DOCUMENT WAS DRAFTED BY
DAVID CARLSON.

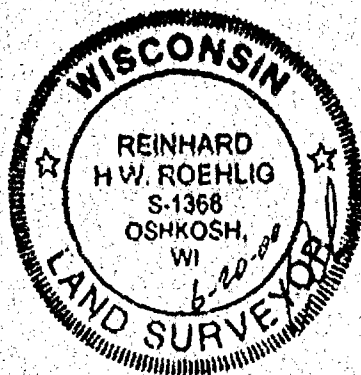

1102543
REGISTER'S OFFICE
WINNEBAGO COUNTY, WI
RECORDED ON
08-04-2000 02:34 PM
SUSAN WINNINGHOFF
REGISTER OF DEEDS
RECORDING FEE 16.00
TRANSFER FEE
OF PAGES 4

Certified Survey Map No. 4258


ALL OF THE NORTHEAST 1/4 OF THE SOUTHEAST 1/4 OF SECTION 14,
TOWNSHIP 19 NORTH, RANGE 14 EAST, TOWN OF POYGAN,
WINNEBAGO COUNTY, WISCONSIN.

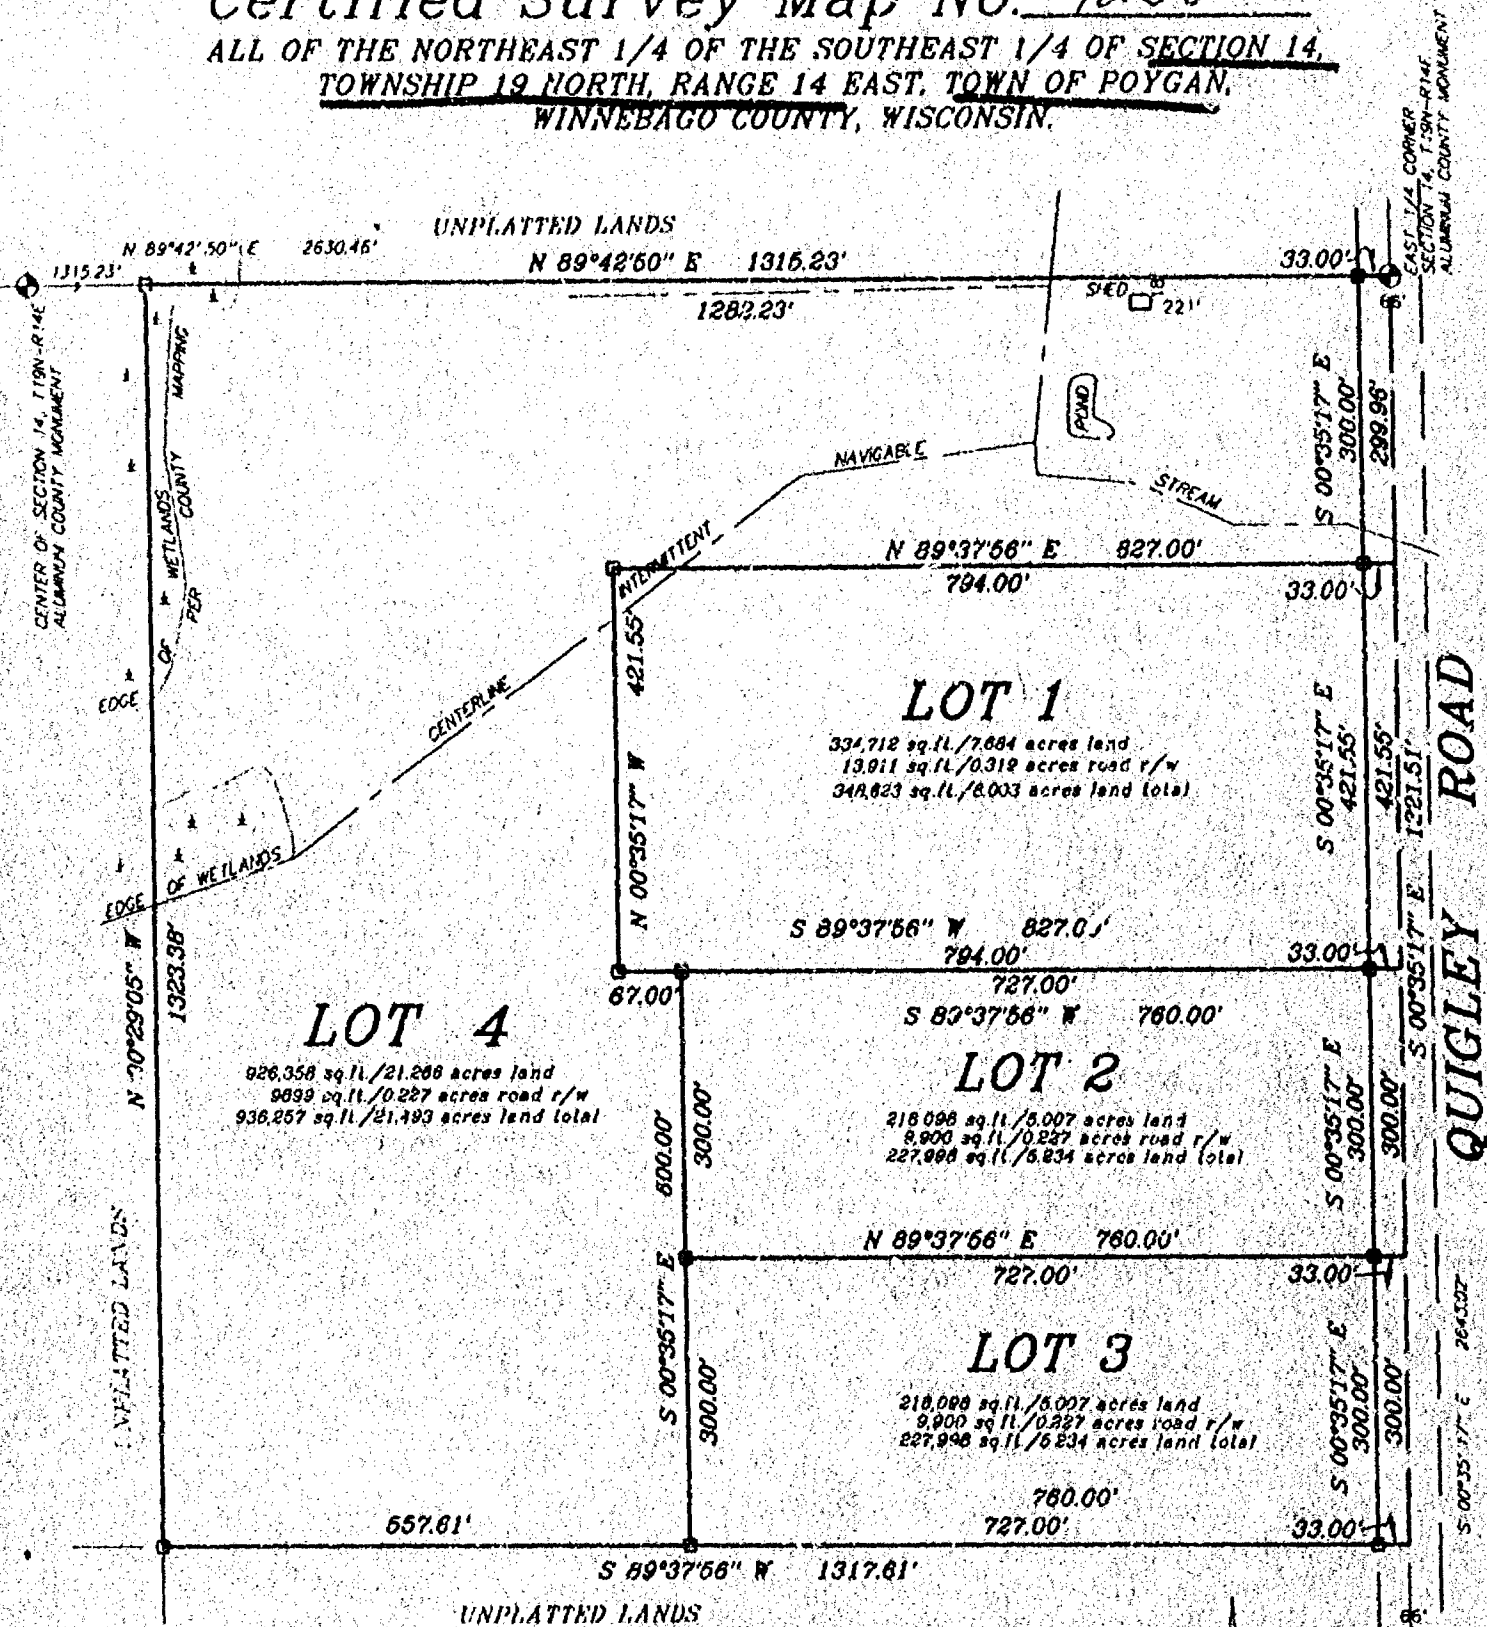

SURVEY FOR:
LORI DIDWELL
613 CONGRESS ST.
NEENAH, WI 54956

BEARINGS ARE REFERENCED TO THE EAST LINE
OF THE SOUTHEAST 1/4 OF SECTION 14,
T19N-R14E, ASSUMED TO BEAR: S 00°35'17" E

SCALE IN FEET
0 100 200
1" = 200'

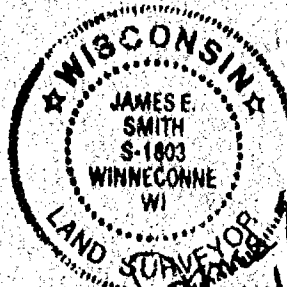

LEGEND

- 1" x 24" Iron Pips Set
- 1" Iron Pipe Found
- 3/4" Rebar Found
- ▲ 1 1/4" Rebar Found
- ⊙ Government Corner
- () Recorded As

SOUTHEAST CORNER
SECTION 14, T19N-R14E
ALUMINUM COUNTY MONUMENT

Martenson & Eisele, Inc.
Land Surveying, Engineering & Planning
109 West Main Street
Omro, WI 54963 Ph. 920-685-6240

PROJECT NO. 0-0501-001
FIELD BOOK SDR/FILE PAGE
COMPUTER FILE W-19-14-14-0-0501-001.570

SHEET 1 OF 3

Certified Survey Map No. 4258

SURVEYOR'S CERTIFICATE:

I, James E. Smith, Registered Land Surveyor, do hereby certify:


That I have surveyed, divided and mapped, under the direction of Lori Bidwell, all of the Northeast 1/4 of the Southeast 1/4 of Section 14, Township 19 North, Range 14 East, Town of Poygan, Winnebago County, Wisconsin, described as follows:
Beginning at the East 1/4 corner of said Section 14; thence South 00 degrees 35 minutes 17 seconds East 1321.51 feet, along the East line of said Northeast 1/4 of the Southeast 1/4; thence South 89 degrees 37 minutes 56 seconds West 1317.61 feet, along the South line of said Northeast 1/4 of the Southeast 1/4; thence North 00 degrees 29 minutes 05 seconds West 1323.38 feet, along the West line of said Northeast 1/4 of the Southeast 1/4; thence North 89 degrees 42 minutes 50 seconds East 1315.23 feet, along the North line of said Northeast 1/4 of the Southeast 1/4, to the point of beginning, reserving the East 33 feet as presently used for road purposes.

That I have fully complied with Chapter 236.34 of the Wisconsin Statutes in surveying, dividing, and mapping the same and the Town of Poygan, and Winnebago County Subdivision Ordinances.

This map is a correct representation of all of the exterior boundaries of land surveyed and the division thereof.

Given under my hand this 20 day of MAY, 1999.

James E. Smith
James E. Smith, Reg. WI. Land Surveyor, S-1803

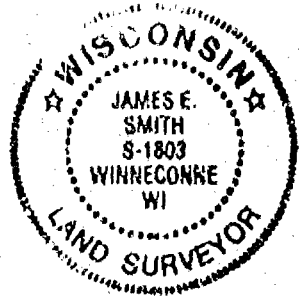

OWNERS CERTIFICATE:

As owners we, the undersigned, hereby certify that we caused the land above described to be surveyed, divided and mapped and dedicated to the public all as shown and represented on this map.


Martin L. Muscavitch 5/25/99
Martin L. Muscavitch Date

Pearl G. Muscavitch 5-28-99
Pearl G. Muscavitch Date

Minnesota
State of Wisconsin)
Cass)SS
Winnebago County)

Personally came before me on the 25 day of May, 1999, the above owners to me known to be the persons who executed the foregoing instrument and acknowledge the same.

Marcie DeVries My Commission Expires Jan. 31, 2000

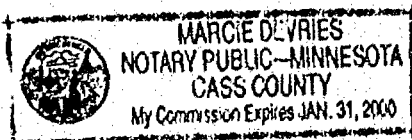

Certified Survey Map No. 4258

Certificate of Planning Committee:

Pursuant to the Land Subdivision Regulations of the County of Winnebago, Wisconsin, all the requirements for approval have been fulfilled. This Minor Subdivision was approved by the Winnebago County Planning and Zoning Committee on 28th day of May, 1999.

Joanne M. Sievert
Chairman, Planning and Zoning Committee

Treasurer's Certificate:

I hereby certify that there are no unpaid taxes or unpaid special assessments on any of the lands shown hereon.

Julia N. Sievert 5-20-99
Town Treasurer Date

Mary E. Krueger 5-27-98
County Treasurer - Deputy Date

Town Board Approval


We hereby certify that the Town of Poygan has reviewed and approved this certified survey map.

Richard M. Naeff 5-24-99
Town Chairman Date

Mureen Krueger 5-20-99
Town Clerk Date

This CSM is contained wholly within the property described in the following recorded instruments:

Owner(s) of record	Document(s)	Parcel Number(s)
Martin L. & Pearl G. Muscavitch	545901	0200063

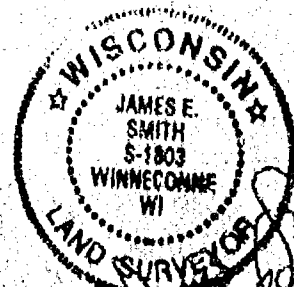

1060145

REGISTER'S OFFICE
WINNEBAGO COUNTY, WI
RECORDED ON

05-28-1999 03:07 PM
Vol. 1 PG. 4258
SUSAN WINNINGROFF
REGISTER OF DEEDS

RECORDING FEE 15.00
TRANSFER FEE
OF PAGES 4

m + 8 Acum
162

PLAT OF SURVEY

PART OF THE SOUTHWEST 1/4 OF THE SOUTHWEST 1/4 OF SECTION 11 AND
PART OF THE NORTHWEST 1/4 OF THE NORTHWEST 1/4 OF SECTION 14
ALL IN TOWNSHIP 19 NORTH, RANGE 14 EAST, TOWN OF POYGAN,
WINNEBAGO COUNTY, WISCONSIN.

C.T.H. "B"

CURVE DATA

C-1
R=3819.72'
Δ=07°13'03"
L=481.17'
CH=N 89°33'46" E
480.86'

C-2
R=3852.72'
Δ=07°11'16"
L=483.33'
CH=N 89°34'39" E
483.01'

TAX PARCEL 0200018

SOUTH LINE OF THE SOUTHWEST 1/4 OF SECTION 11

TAX PARCEL 0200055

PARCEL AREA

(BOTH TAX PARCELS)

1,544,368 sq.ft./35.454 acres land
85,100 sq.ft./1.953 acres road r/w
1,629,468 sq.ft./37.407 acres total

DOCUMENT 0906238

S 80°32'53" W 1316.70'

UNPLATTED LANDS

DRAWINGS ARE REFERENCED TO THE WEST LINE
OF THE NORTHWEST 1/4 OF SECTION 14,
T19N-R14E, ASSUMED TO BEAR: N 00°20'14" W


SCALE: 1" = 200'

WEST 1/4 CORNER
SECTION 14, T19N-R14E,
ALUMINUM COUNTY MONUMENT



SURVEY FOR:

DAVID OTTO
8006 CTH B
WINNECONNE, WI 54986

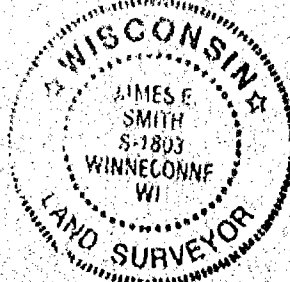

SURVEYORS CERTIFICATE

I hereby certify that I have surveyed the property as shown, according to
official records and that the plot above drawn is an accurate and correct
representation of said survey.

Wisconsin Registered Land Surveyor

PROJECT NO. 0-0251-003

FIELD BOOK SDR/FILE PAGE

COMPUTER FILE wn-19-14-11-0-0251-003.570

Martenson & Eisele, Inc.
Land Surveying, Engineering & Planning
109 West Main Street
Oniro, WI 54963 Ph. 920-685-6240

GAVIN ROAD

SOUTHWEST CORNER
SECTION 11, T19N-R14E
ALUMINUM COUNTY MONUMENT

UNPLATTED LANDS

LEGEND

- 1" x 24" Iron Pipe Set
- 1" Iron Pipe Found
- 3/4" Rebar Found
- ▲ 1 1/4" Rebar Found
- ⊙ Government Corner
- () Recorded As

Figure 6

1. 本行在川内各城市均设有分行，以便客户就近办理。
 2. 本行在川内各城市均设有分行，以便客户就近办理。
 3. 本行在川内各城市均设有分行，以便客户就近办理。

09-08-67
WFO 10:10 PM
09-08-67

NOV 1 1966

LOT 1

151 422 64 77 43 888 4048

NY 100-33122-1 241 201

11/10/2009 2:09 PM

DEDICATED TO THE PARTY
6. THE BATTLE OF 1917

● 2017 年 12 月 1 日

4495

309 77
\$ 70 32 50' W 60101

CAX 4125

[illegible]

THE UNIVERSITY OF CHICAGO



Plants: *Brassica napus*, *Brassica oleracea*, *Brassica caulorapa*, *Brassica*

1. 凡在本行開辦之各項業務，均應遵守本行所定之各項規章，並應隨時注意本行所定之各項規章，如有違反者，本行將依法究辦。

ALL INFORMATION CONTAINED HEREIN IS UNCLASSIFIED

14-00000

SECRET


THE UNIVERSITY OF CHICAGO

CERTIFIED SURVEY MAP NO. 5256

PART OF LOT 1 OF CERTIFIED SURVEY MAP 4133, BEING PART OF THE SOUTHWEST 1/4 OF THE NORTHWEST 1/4, SECTION 14, TOWNSHIP 19 NORTH, RANGE 14 EAST, TOWN OF FOYGAN, WINNEBAGO COUNTY, WISCONSIN.

SURVEY FOR:

KEVIN NOFFKE
W343 CTH "D"
BERLIN, WI 54923

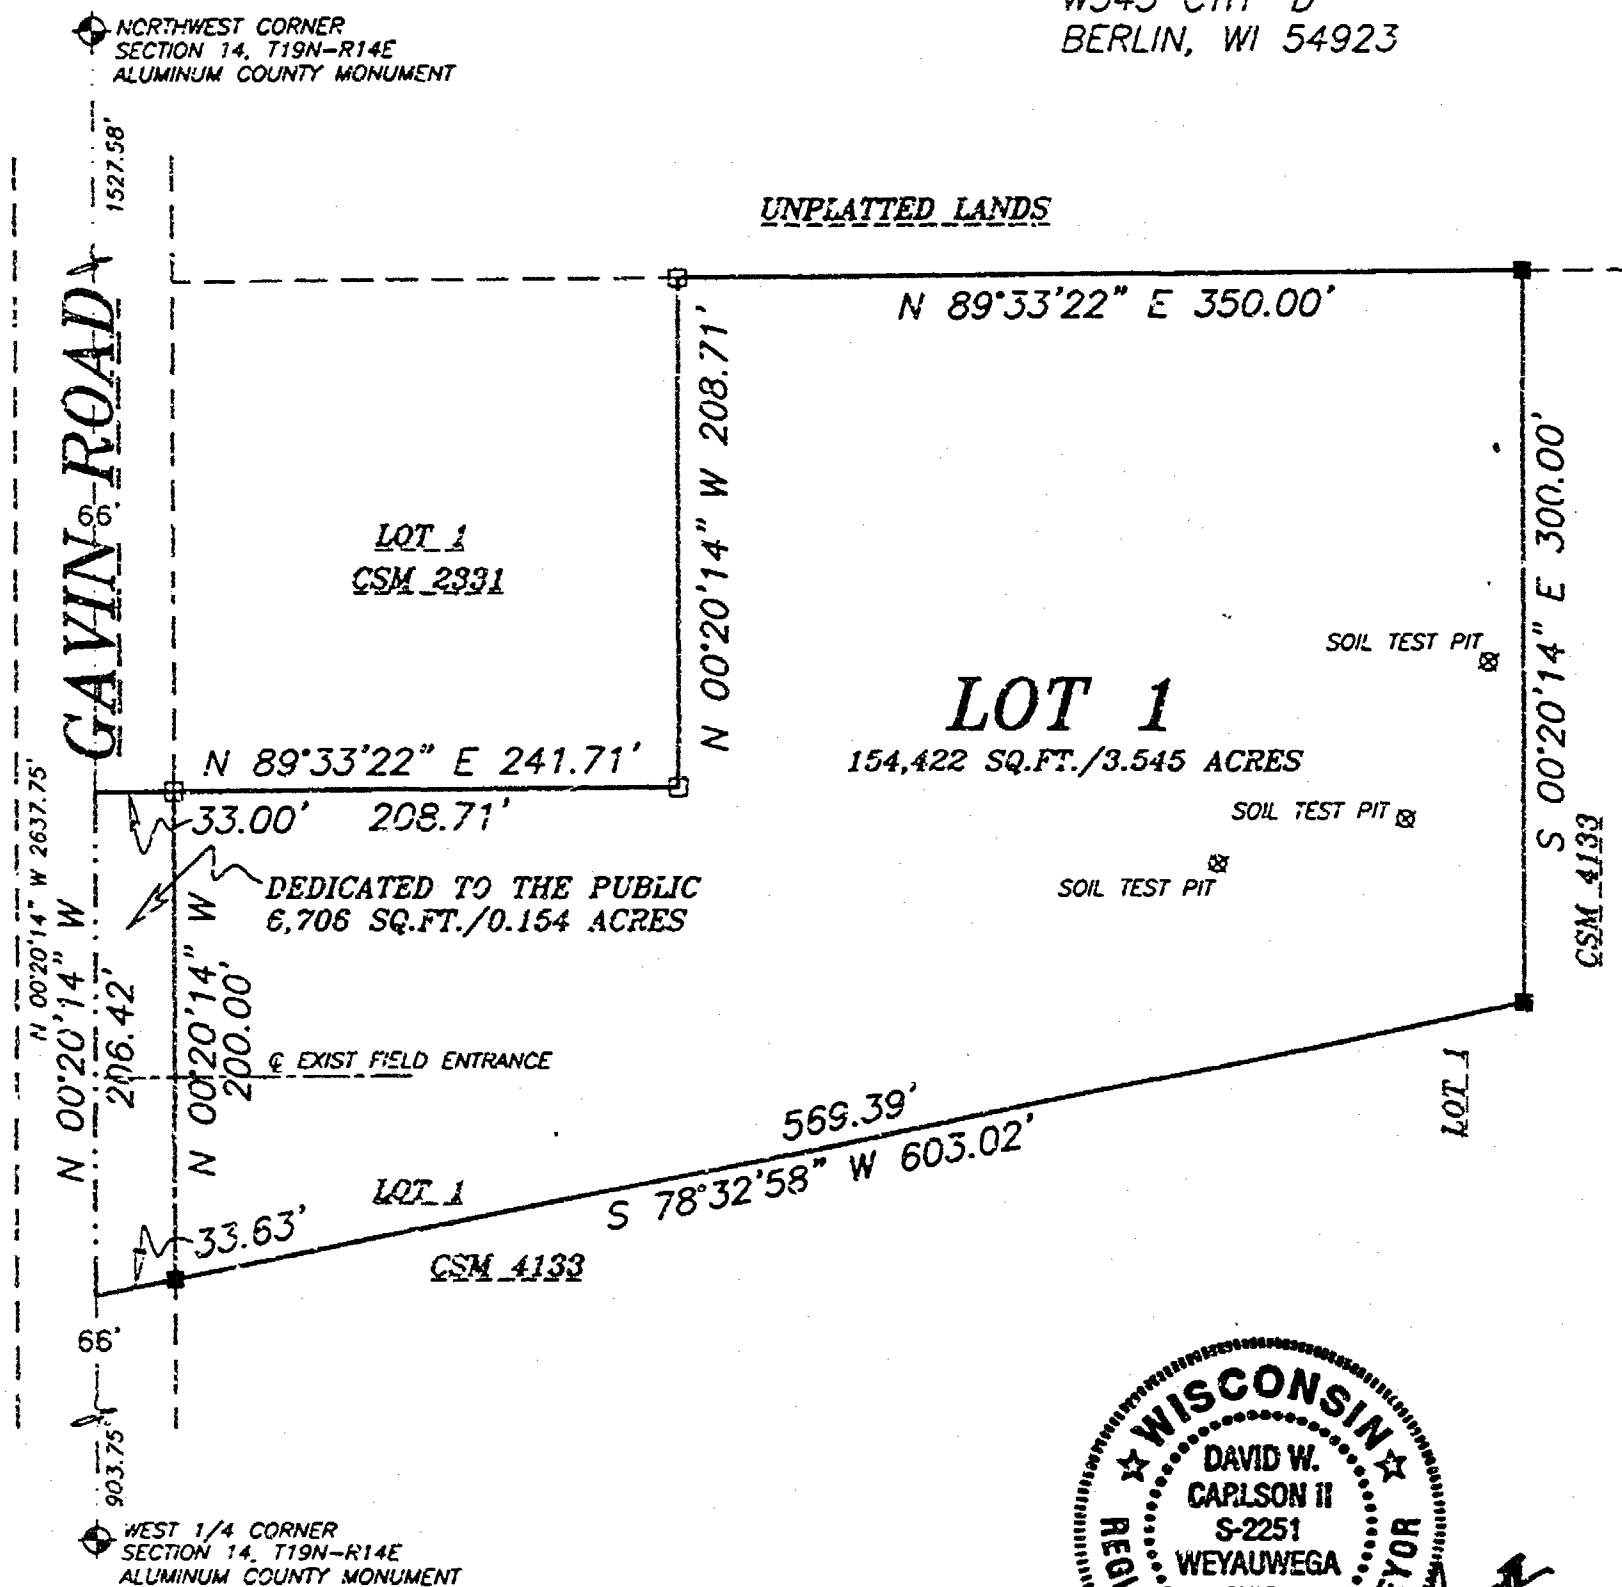

LEGEND

- 1-1/4" O.D. IRON PIPE SET, 24" LONG, WEIGHING 1.130 LBS. PER LIN. FOOT
- 3/4" REBAR FOUND
- 1-1/4" O.D. IRON PIPE FOUND
- 1-1/4" REBAR FOUND
- 2" IRON PIPE FOUND
- CHISELED "X" FOUND
- GOVERNMENT CORNER
- FENCE LINE
- RECORDED AS

BEARINGS ARE REFERENCED TO THE WEST LINE OF THE NORTHWEST 1/4, SECTION 14, T19N-R14E RECORDED TO BEAR N 00°20'14" W

Scale 1 inch = 100 feet

Martenson & Eisele, Inc.

Planning - Surveying - Engineering - Architecture

109 W. Main St., Omro, WI 54963
Phone (920) 685-6240 Fax (920) 685-6340
www.martenson-eisele.com
Email meomro@charter.net

PROJECT NO. 0-0925-001

FIELD BOOK SDR/FILE

FILE 0926001CSM.DWG SHEET 1 OF 3

This instrument was drafted by: DWG

Certified Survey Map No. 5356

SURVEYOR'S CERTIFICATE

I, David W. Carlson II, Registered Land Surveyor, do hereby certify:

That I have surveyed, divided and mapped, at the direction of Kevin Hoffa, part of Lot 1 of Certified Survey Map 4111, being part of the Southeast 1/4 of the Northwest 1/4, Section 14, Township 19 North, Range 14 East, Town of Puygan, Winnebago County, Wisconsin, described as follows:

Commencing at the West 1/4 corner of said Section 14, thence North 00 degrees 30 minutes 14 seconds West 601.75 feet, along the West line of said Section 14 of the Northwest 1/4, to the point of beginning, thence North 00 degrees 30 minutes 14 seconds West 166.82 feet, along the West line of said Southwest 1/4 of the Northwest 1/4, thence North 89 degrees 33 minutes 22 seconds East 241.71 feet, along the South line of Lot 1 of Certified Survey Map 2111, thence North 00 degrees 30 minutes 14 seconds West 208.71 feet, along the East line of said Lot 1 of Certified Survey Map 2111, thence North 89 degrees 33 minutes 22 seconds East 145.00 feet, along the North line of said Lot 1 of Certified Survey Map 4111, thence South 00 degrees 30 minutes 14 seconds East 160.00 feet, thence North 78 degrees 32 minutes 54 seconds West 603.02 feet, to the point of beginning.

That I have fully complied with Chapter 236.14 of the Wisconsin Statutes in surveying, dividing, and mapping the same and the Town of Puygan, and Winnebago County Subordinate Ordinances.

This map is a correct representation of all of the exterior boundaries of land surveyed and the divisions thereof.

Given under my hand and seal this 26 day of April, 2003.

David W. Carlson II

David W. Carlson II, Reg. W. Land Surveyor, 5-2211



OWNER'S CERTIFICATE

As owner(s) (we), the undersigned, hereby certify that (we) caused the land above described to be surveyed, divided and mapped and dedicated to the public as shown and represented on this map.


Kevin Hoffa 4/27/03
Kevin Hoffa Date

State of Wisconsin)
) ss
Winnebago County)

Personally came before me on the 27 day of April, 2003, the above named to me known to be the person who executed the foregoing instrument and acknowledged the same.

James E. Smith

My Commission Expires 4/6/04

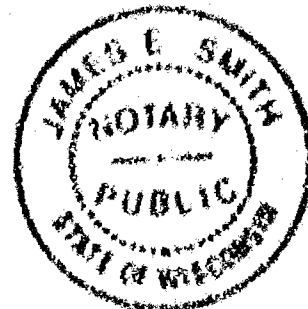

Certified Survey Map No. 5256

CERTIFICATE OF PLANNING COMMISSION

Pursuant to the Land Subdivision Regulations of the County of Winnebago, Wisconsin, all the requirements for approval have been fulfilled. This Map or Subdivision was approved by the Winnebago County Planning and Zoning Commission on 5/14/03 day of May, 2003.

Julia A. Schaefer
Chairperson, Planning and Zoning Commission

DEEDS & COUNTY CLERK

I hereby certify that there are no unpaid taxes or unpaid special assessments on any of the lands shown herein.

Julia A. Schaefer 5-15-03
County Treasurer Date

Debra M. Hallmark 5-16-03
County Treasurer Deputy Date

Town Board Approval

We hereby certify that the Town of Poygan has reviewed and approved this certified survey map.

Richard Naughton 5-15-03
Town Chairman Date

Julia A. Schaefer 5-15-03
Town Clerk, Deputy Date

This CSM is contained wholly within the property described in the following recorded instrument:

Owner(s) of record	Document(s)	Parcel Number(s)
Kevin Koffke	01212104	000001602



100-100-00
REGISTERED OFFICE
WINNEBAGO COUNTY, WI
RECORDED ON
5/15/03
BY: J. A. SCHAEFER
COUNTY CLERK
RECEIVED BY: J. A. SCHAEFER
5/15/03

Certified Survey Map No. 5256

Certificate of Planning Committee:

Pursuant to the Land Subdivision Regulations of the County of Winnebago, Wisconsin, all the requirements for approval have been fulfilled. This Minor Subdivision was approved by the Winnebago County Planning and Zoning Committee on 23rd day of May, 2003.

John A. Schindler
Chairperson, Planning and Zoning Committee

Treasurer's Certificate:

I hereby certify that there are no unpaid taxes or unpaid special assessments on any of the lands shown hereon.

Julia N. Reinit 5-15-03 Diana M. Hellmann 5-16-03
Town Treasurer Date County Treasurer Deputy Date


Town Board Approval:

We hereby certify that the Town of Poygan has reviewed and approved this certified survey map.

Richard Natchez 5-15-03 Julia N. Reinit 5-15-03
Town Chairperson Date Town Clerk, Deputy Date

This CSM is contained wholly within the property described in the following recorded instruments:

Owner(s) of record	Document(s)	Parcel Number(s)
Kevin Noffke	01212164	020005602

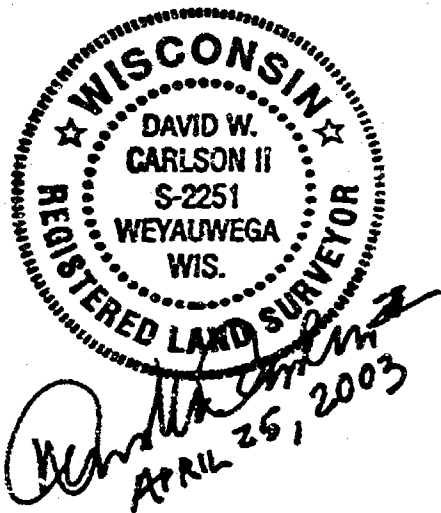

NO. 3406

CERTIFIED SURVEY MAP NO. 4137

SHEET 3 OF 3

PART OF LOT 2 IN CERTIFIED SURVEY MAP NO. 3280 IN THE S.E. 1/4 OF THE S.W. 1/4 OF SECTION 14, T19N, R16E, IN THE TOWN OF VINLAND, WINNEBAGO COUNTY, WISCONSIN.

STATE OF WISCONSIN)
:SS
WINNEBAGO COUNTY)

PERSONALLY came before me this 15 day of Dec. 1998 the aforementioned Orville Zwicky me known to be the person who executed the foregoing instrument and acknowledged the same.

Jane Beck
Notary Public Winnebago
County, State of Wisconsin

My Commission Expires 5-1-2000

COUNTY TREASURER'S CERTIFICATE

I, Mary Krueger Deputy, being the duly elected, qualified and acting treasurer for Winnebago County, do hereby certify that in accordance with the records in my office, there are no unpaid taxes or unpaid special assessments as of 12/1/98 on any land included in this Certified Survey Map.

Date 12/1/98

Treasurer Mary Krueger Deputy

TOWN TREASURER'S CERTIFICATE

I, Jane Beck, being the duly elected, qualified and acting treasurer for the Town of Vinland, do hereby certify that in accordance with the records in my office, there are no unpaid taxes or unpaid special assessments as of 12-03-98 on any land included in this Certified Survey Map.

Date 12-03-98

Treasurer Jane Beck

WINNEBAGO COUNTY PLANNING COMMISSION CERTIFICATE
CERTIFICATE OF APPROVAL

This Certified Survey Map of part of lot 2 in Certified Survey Map No. 3280 in the S.E. 1/4 of the S.W. 1/4 of Section 14, T19N, R16E, Town of Vinland, Winnebago County, is hereby approved.


December 18, 1998
Date

John D. Schiller
Planning Commission Representative

1039348

THIS DOCUMENT WAS DRAFTED BY
REINHARD ROEHLIG.

Register's Office
Winnebago County, Wis.
Received for record this 12th
day of December A.D., 1998
at 3:08 o'clock PM and
recorded in Vol. 1 of CSM
on page 4137
Daniel W. Schiller
Register of Deeds

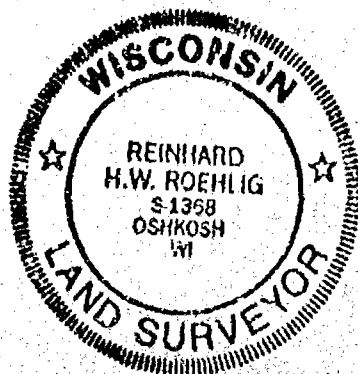

Chg
1400

NO. 3406

CERTIFIED SURVEY MAP NO. 4137

SHEET 2 OF 3

PART OF LOT 2 IN CERTIFIED SURVEY MAP NO. 3280 IN THE S.E. 1/4 OF THE S.W. 1/4 OF SECTION 14, T19N, R16E, IN THE TOWN OF VINLAND, WINNEBAGO COUNTY, WISCONSIN.

SURVEYOR'S CERTIFICATE
STATE OF WISCONSIN)

SS
WINNEBAGO COUNTY)

I, REINHARD ROEHLIG, Wisconsin Registered Land Surveyor do hereby certify;

THAT I have surveyed, divided and mapped part of lot 2 in certified survey map no. 3280 in the S.E. 1/4 of the S.W. 1/4 of Section 14, T19N, R16E, Town of Vinland, Winnebago County, Wisconsin, which is bounded and described as follows;

BEGINNING AT THE S. 1/4 CORNER OF SAID SECTION,
THENCE SOUTH 88°32'54" WEST ALONG THE SOUTH LINE OF SAID 1/4 SECTION 334.02 FT.,
THENCE NORTH 00°52'04" WEST 337.19 FT.,
THENCE NORTH 88°32'54" EAST 334.02 FT. TO A POINT ON THE EAST LINE OF SAID 1/4 SECTION,
THENCE SOUTH 00°52'04" EAST ALONG SAID LINE 337.19 FT. TO THE POINT OF BEGINNING. SAID PARCEL IS SUBJECT TO ALL EXISTING EASEMENTS AND RESTRICTIONS OF RECORD.

THAT I have made this survey by the direction of Orville Zwicky, owner of said land.

THAT such map is a correct representation of all the exterior boundaries of the land surveyed and the land division thereof made.

THAT the parcel described in this document lies entirely within Lot 2 of Certified survey map no. 3280.

THAT I have fully complied with the provisions of Chapter 236 of the Wisconsin Statutes and the Land Subdivision Ordinance of Winnebago County.

11-25-98
Date


Reinhard Roehlig
Reinhard Roehlig, Registered
Wisconsin Land Surveyor S-1368

OWNERS CERTIFICATE

AS OWNER, I hereby certify that I caused the land described on this map to be surveyed, divided and mapped as represented on this map in accordance with the Winnebago County Subdivision Ordinance.

WITNESS the hand and seal of said owner this 18 day of Dec, 1998

Orville Zwicky
Orville Zwicky

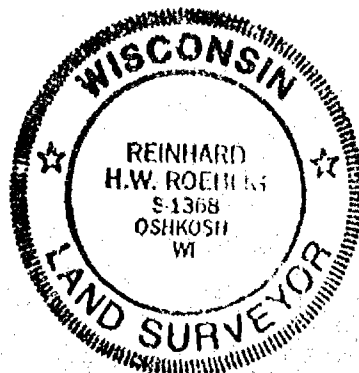

JAN 31, 2003

TO: Cartographer/Zoning Secretary

FM: Zoning Administrator

RE: Navigability Determination Map Updates

Diane/Janet:

Please update the GIS for the following DNR navigability determinations:

1. SW NW, S 14, T 19 N, R 14 E (NOFFKE)

TABLE STREAM SECTIONS AS APPROPRIATE. IF ANOTHER DETERMINATION WAS DONE, LIST THAT ONE FIRST AND THE MOST RECENT DETERMINATION AS A RE-DETERMINATION.

Diane: After updating, determine the affected parcels where navigable and attach a list of parcel numbers affected and within 1000' or 300' so that file 13 can be updated. **Tag stream section with DNR Determin & Date. Modify shoreland zoning appropriately.**

Janet: Update File 13, file in parcel file(s) and microfiche in Surveyors Records according to Section, Town, Range.

GIS Updated


2-4-03

by


D. Culver

File 13 Updated

by

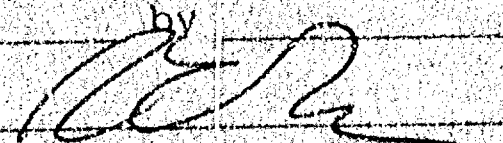

Verified by Zoning administrator

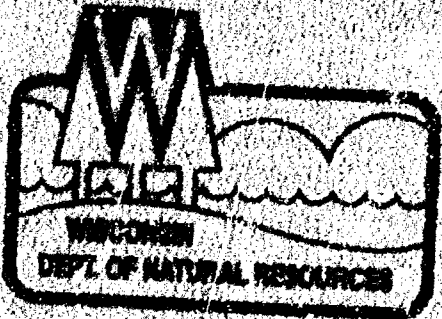

State of Wisconsin | DEPARTMENT OF NATURAL RESOURCES

Jim Doyle, Governor
Scott Hassett, Secretary
Ronald W. Katmierzak, Regional Director

Oshkosh Service Center
625 East County Road Y
Suite 700
Oshkosh, Wisconsin 54901-9731
Telephone 920-424-3050
FAX 920-424-4404

January 23, 2003

Kevin Noffke
W343 County Rd D
Berlin, WI 54923

Dear Mr. Noffke:

The Department has reviewed your proposed pond project located in the SW 1/4, NW 1/4, Section 14, Township 19 North, Range 14 East, Town of Poygan, Winnebago County.

A field investigation was completed on January 16, 2003. During the site inspection it was determined the waterway on this property does not meet the state definition of "navigable waterway". Based on this information your pond project does not require a permit pursuant to Wisconsin Statutes Chapter 30. Enclosed is a copy of the USGS topographic map highlighting the waterway in question. The Department is also returning your fee for the permit application.

Please be aware, there are wetlands on the property near the proposed pond location. The Army Corps of Engineers has jurisdiction over activities in and near wetlands. Please contact the Gary Knapp, Army Corps of Engineers, 920-448-2824 to discuss permit requirements.

If you have any questions, please call me at (920) 303-5440 or Kristy Rogers, Water Management Specialist at (920) 424-7885.


Sincerely,

Cindy Lancaster

Cindy Lancaster
Assistant Water Management Specialist

cc: Robert Braun, Winnebago County

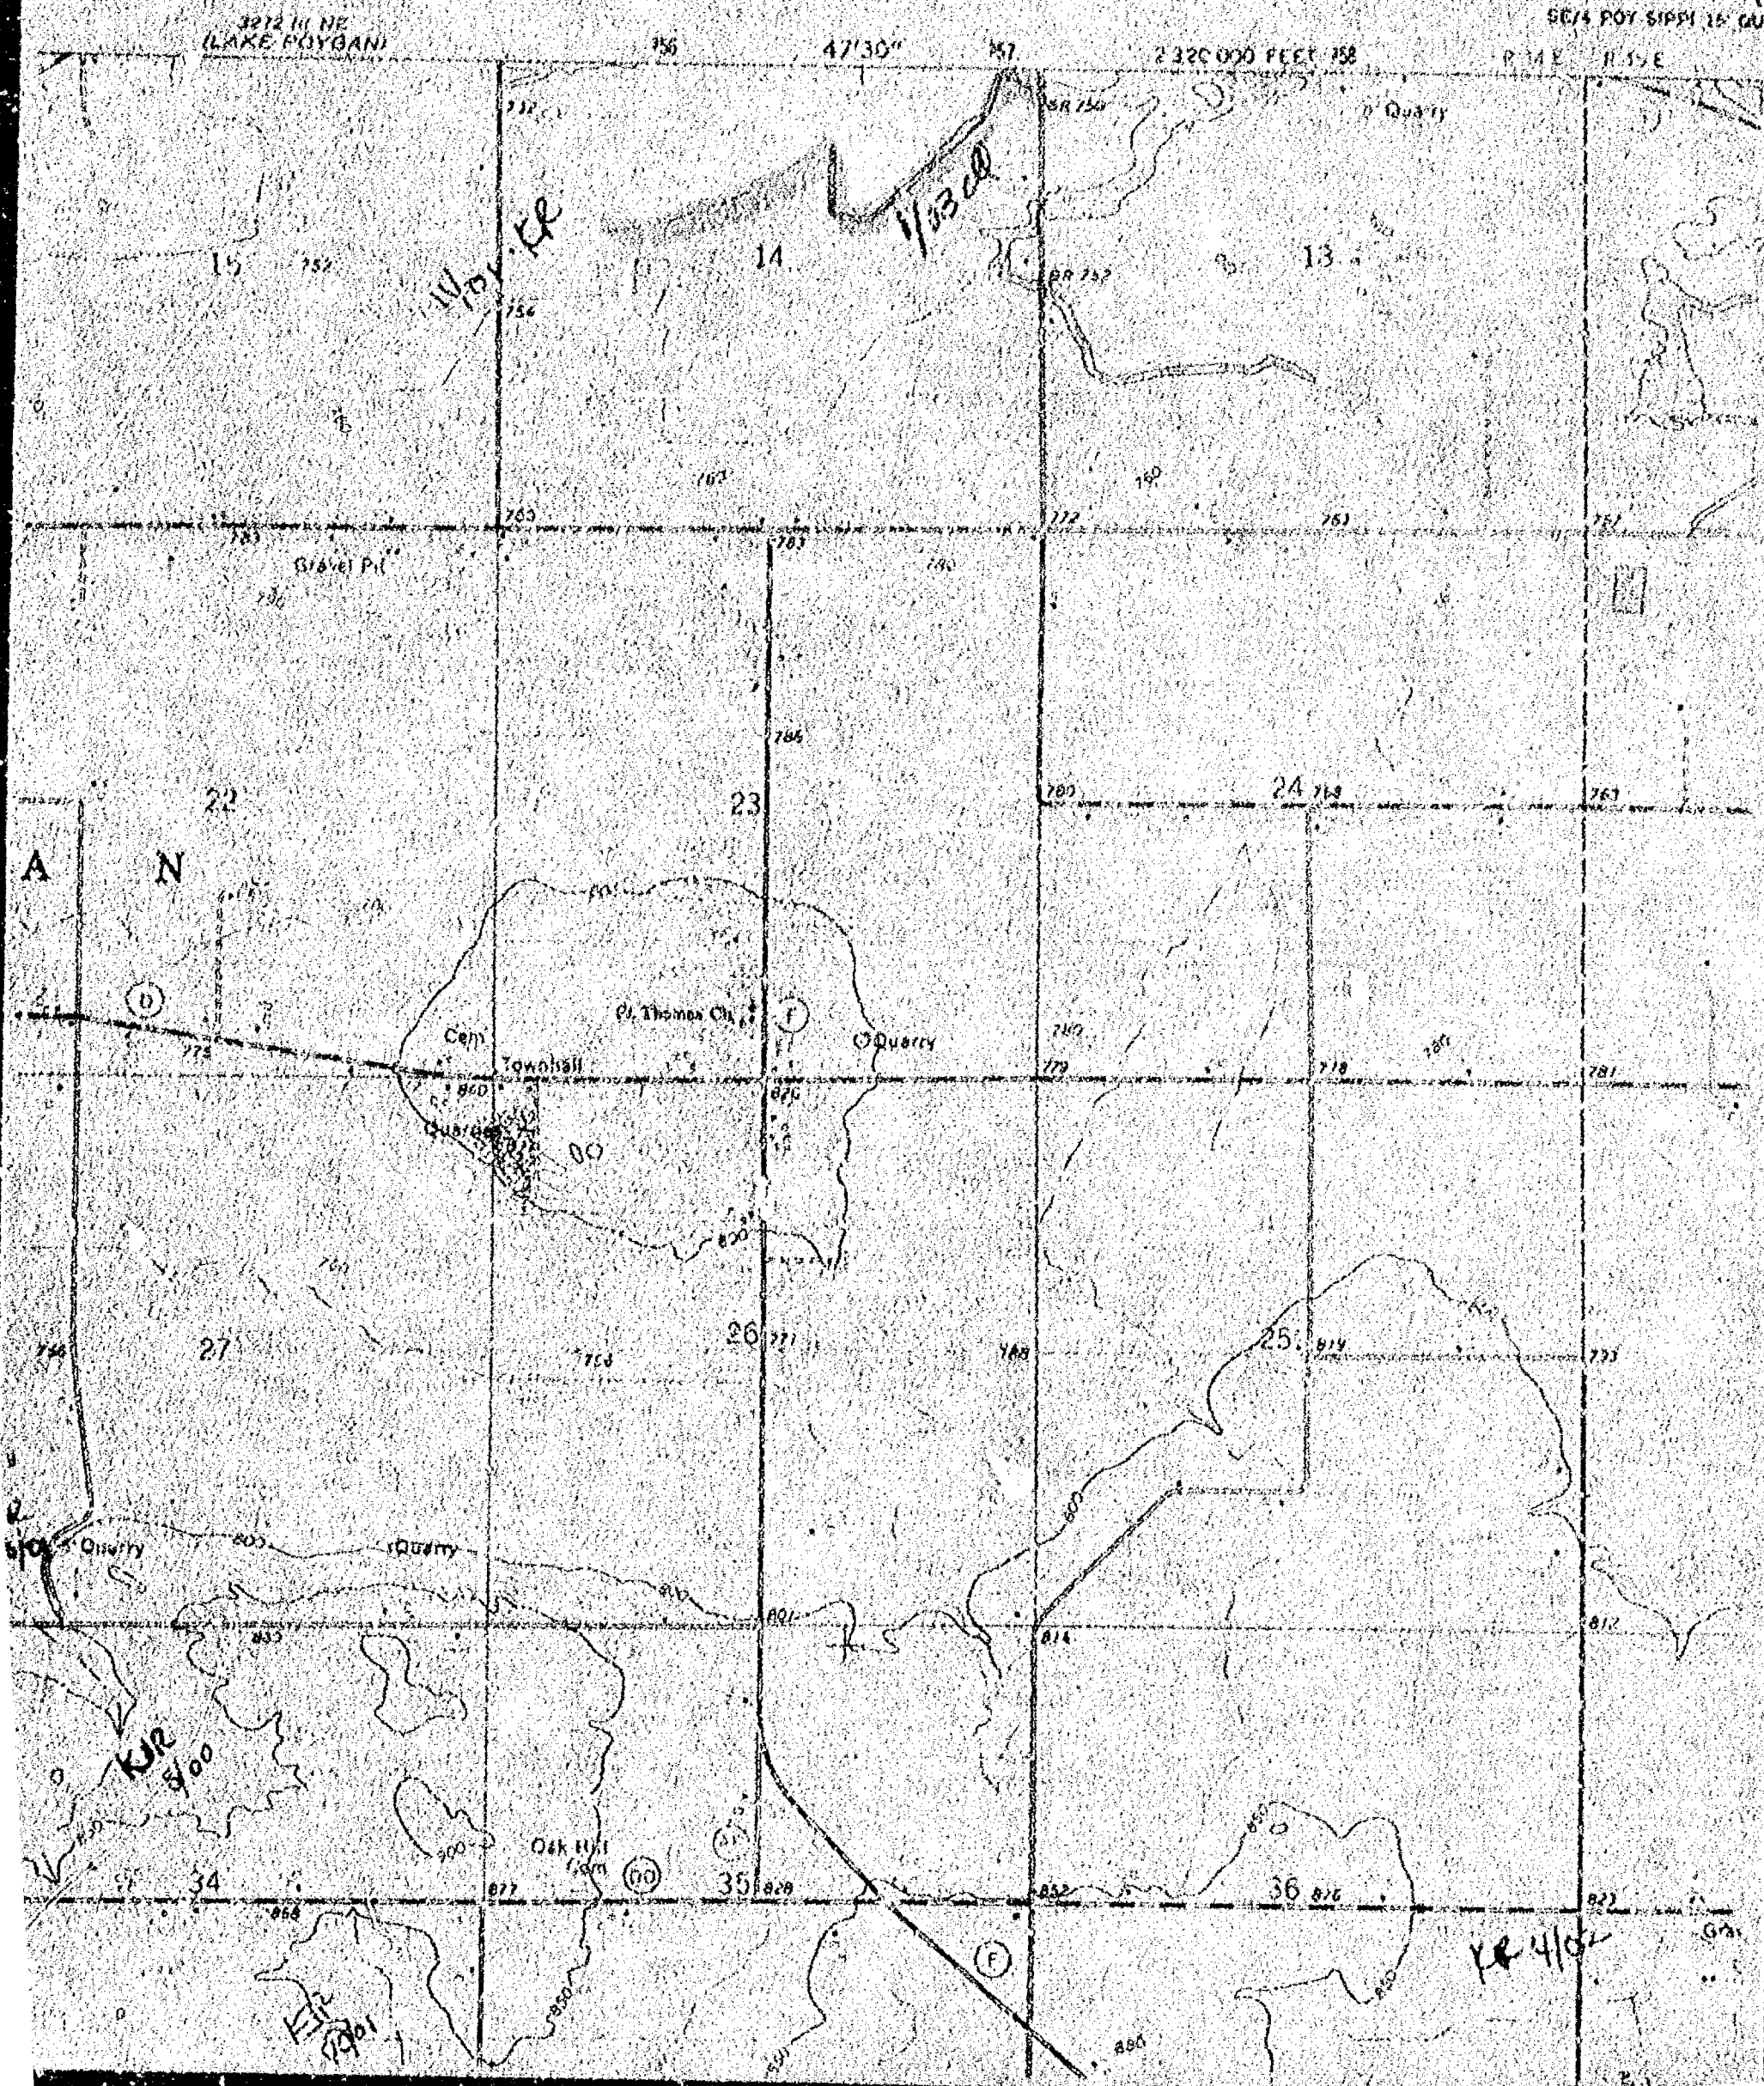

[illegible]

SHORELAND ZONING FORM

[illegible]

SIGNED:

D. Culver

DATE:

DATE: 2-4-03