

**WINNEBAGO COUNTY CERTIFIED SURVEY MAP No. 3217**  
Part of the West 1/2 of the SE1/4 of Sec. 2, T.19N., R.15E.,  
Town of Winneconne, Winnebago County, Wisconsin

**COUNTY TREASURER'S CERTIFICATE:**  
**STATE OF WISCONSIN)**  
**WINNEBAGO COUNTY) SS**

I, Mary E. Krueger - Deputy being the duly elected, qualified and acting Treasurer of the County of Winnebago, do hereby certify that the records in my office show no unredeemed tax sales and no unpaid taxes or special assessments as of July 20, 1995 affecting the lands included in this Certified Survey Map.

7/20/95

Date

Mary E. Krueger - Deputy  
County Treasurer

**TOWN TREASURER'S CERTIFICATE:**  
**STATE OF WISCONSIN)**  
**WINNEBAGO COUNTY) SS**

I, Joy Meinen, being the duly elected, qualified and acting Treasurer of the Town of Winneconne, do hereby certify that in accordance with the records in my office, there are no unpaid taxes or unpaid special assessments as of July 19, 1995 on any of the land included in this Certified Survey Map.

July 19, 1995

Date

Joy Meinen  
Town Treasurer

**OWNER'S CERTIFICATE:**

As owner(s), I/we) hereby certify that I/we) caused the land described on this Certified Survey Map to be surveyed, divided and mapped as represented hereon.

Walter Woizeski

Walter Woizeski  
6420 Woodland Road  
Winneconne, Wisconsin 54986

**STATE OF WISCONSIN)**  
**WINNEBAGO COUNTY) SS**

Personally came before me this 28<sup>th</sup> day of June, 1995, the above named person(s) to me known to be the person(s) who executed the foregoing instrument and acknowledge the same.

Irene F. Haedt  
Notary Public  
Oshkosh, WI.

My commission expires 10-6-96



Calvin W. Hawksworth  
S-1290  
Wisconsin Registered Land Surveyor  
June 23, 1995



910585

Register's Office  
Winnebago County, Wis.  
Received for record this 28<sup>th</sup>  
day of July, A.D., 1995  
at 8:00 o'clock A.M. and  
filed in Vol. L of CSM  
on page 3217.

Susan Ahernhoff  
Register of Deeds

Aug 12 '95

SAYLER SURVEY, INC.

LAND  
SURVEYORS

WINNECONNE, WI

Sheet 2 of 2 Sheets  
F.B. 71 P. 17

**WINNEBAGO COUNTY CERTIFIED SURVEY MAP No. 3217**  
 Part of the West 1/2 of the SE1/4 of Sec. 2, T.19N., R.15E.,  
 Town of Winneconne, Winnebago County, Wisconsin

**SURVEYOR'S CERTIFICATE:**

I, Calvin W. Hawksworth, Wisconsin Registered Land Surveyor, hereby certify:  
 That I have surveyed, divided and mapped the parcel of land located in part of the West 1/2 of the SE1/4 of Sec. 2, T.19N., R.15E., Town of Winneconne, Winnebago County, Wisconsin, described as follows: Beginning at a Bernsten Monument at the Center of said S. c. 2. From that point running along the North line of the Southeast 1/4 of said Sec. 2, S.86° 19'02" E., 1312.11 ft. to the East line of the Northwest 1/4 of the Southeast 1/4 of said Sec. 2, thence along said "40" line S.01° 25'34" E., 579.99 ft., thence N.88° 19'02" W., 614.64 ft., thence S.01° 25'34" E., 1032.72 ft., thence S.84° 14'41" W., 373.06 ft., thence S.86° 48'00" W., 428.51 ft. to the West line of the Southeast 1/4 of said Sec. 2, thence along said 1/4 Sec. line N.01° 17'52" W., 1698.73 ft. to the said point of beginning. Reserving therefrom that portion lying within the right of way of Clow Road. Subject to all easements and restrictions of record.


That I have made such survey, land division and map by the direction of Walter Noizeski, 6420 Woodland Road, Winneconne, Wisconsin 54986; that such map is a true and correct representation of the exterior boundaries of the land surveyed.

That I have fully complied with the provisions of Sec. 236.34 of the Wisconsin Statutes and the Winnebago County Subdivision Ordinance in surveying, dividing and mapping the same.

**SETBACKS:**

R.O.W. 75'  
 Side 10'+7'  
 Garage: 3'  
 Rear: 50'

*Calvin W. Hawksworth*  
 Calvin W. Hawksworth S-1290  
 Wisconsin Registered Land Surveyor  
 June 23, 1895

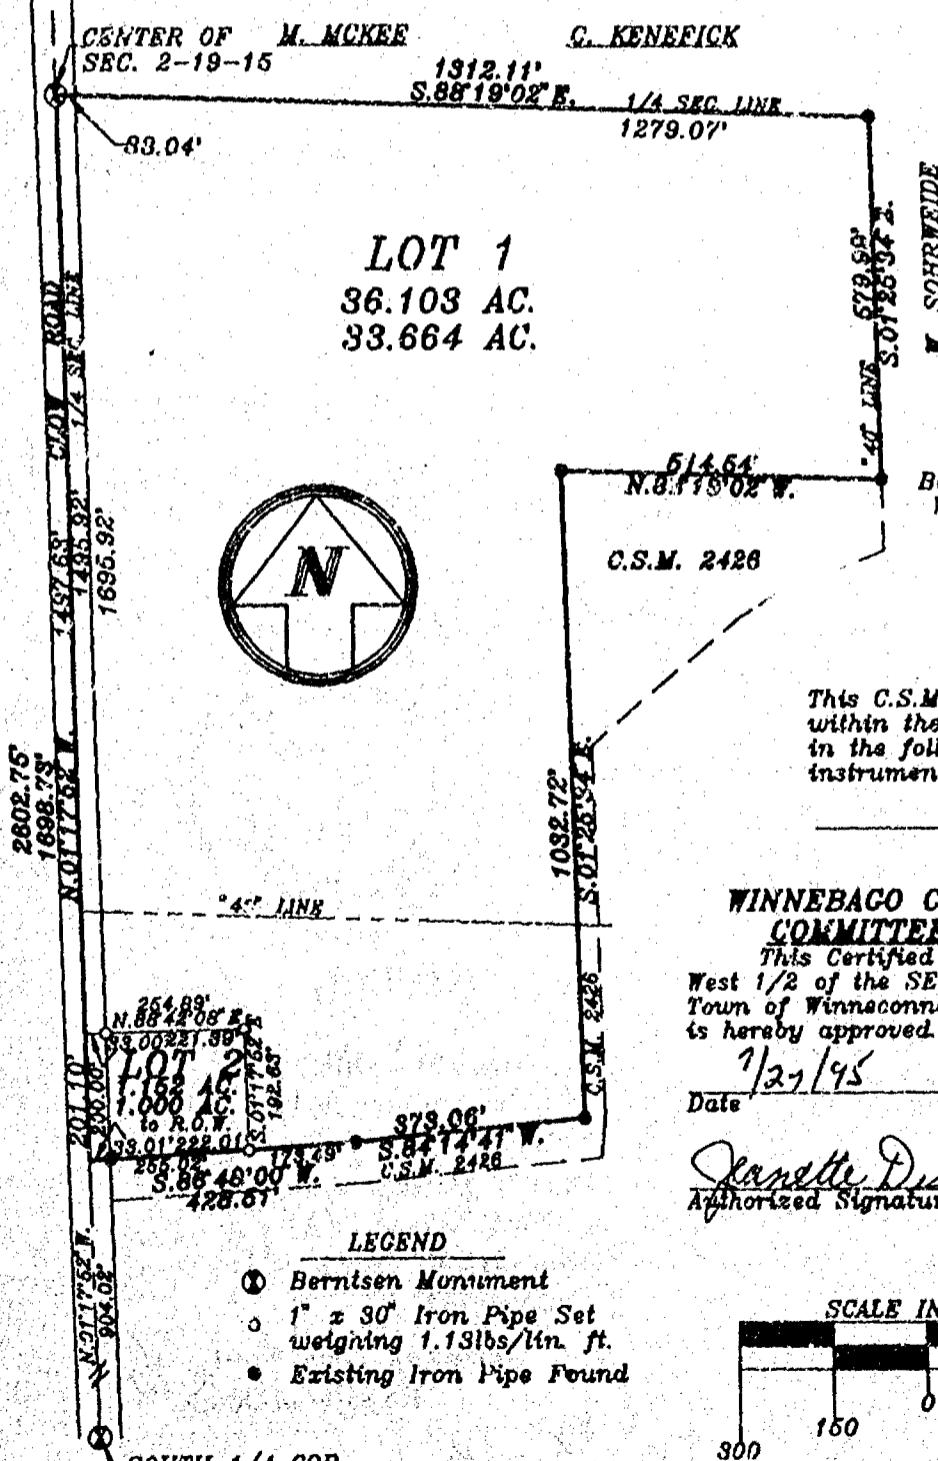

Bearings are referenced to the West Line of the SE1/4 of Sec. 2-19-15.  
 Assumed Bearing: N.01° 17'52" W.

This C.S.M. is contained wholly within the property described in the following recorded instrument: Q.C.D. 900316  
 W.D. 632744


**WINNEBAGO COUNTY PLANNING COMMITTEE CERTIFICATE:**

This Certified Survey Map of part of the West 1/2 of the SE1/4 of Sec. 2 T.19N., R.15E., Town of Winneconne, Winnebago County, Wisconsin is hereby approved.

1/27/95

Date

*Jeanette Dickoff*  
 Authorized Signature

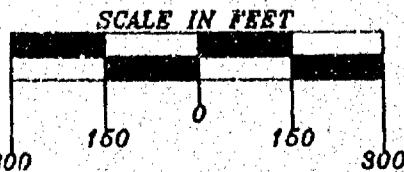

SOUTH 1/4 COR.  
 SEC. 2-19-15

SAYLER SURVEY, INC.

LAND  
SURVEYORS

WINNECONNE, WI

Sheet 1 of 2 Sheets  
 F.B. '71 P. 17

Reg. of Deeds  
County:

WINNEBAGO COUNTY CERTIFIED SURVEY MAP No. 3217  
Part of the West 1/2 of the SE 1/4 of Sec. 2, T19N., R.16E.  
Town of Winneconne, Winnebago County, Wisconsin

**SURVEYOR'S CERTIFICATE**

I, Calvin H. Hawksworth, Wisconsin Registered Land Surveyor, hereby certify that I have surveyed, divided and mapped the parcel of land located in part of the West 1/4 of the SE 1/4 of Sec. 2, T.19N., R.16E., Town of Winneconne, Winnebago County, Wisconsin, described as follows: Beginning at a Bernstein Monument at the Center of said Sec. 2. From that point running along the North line of the Southeast 1/4 of said Sec. 2, S.88°19'02"E., 1312.11 ft. to the East line of the Northwest 1/4 of the Southeast 1/4 of said Sec. 2, thence along said 40' line S.91°25'34"E., 679.99 ft. thence N.88°18'02"W., 514.64 ft. thence S.01°25'34"E., 1032.72 ft. thence S.84°14'41"W., 373.06 ft. thence S.88°48'09"W., 428.61 ft. to the West line of the Southeast 1/4 of said Sec. 2, thence along said 1/4 Sec. line N.01°17'52"W., 1699.73 ft. to the said point of beginning. Reserving therefrom that portion lying within the right of way of Clow Road "Subject to all easements and restrictions of record.

to all easements and restrictions of record.  
That I have made such survey, land division and map by the direction of Walter Wotzeski,  
6120 Woodland Road, Winneconne, Wisconsin 54986; that such map is a true and correct representation  
of the exterior boundaries of the land surveyed.

That I have fully complied with the provisions of Sec. 236.31 of the Wisconsin Statutes and the Winnebago County Subdivision Ordinance in surveying, dividing and mapping the same.

#### **SETBACKS**



SETBACKS:  
R.O.W. 75'  
Side 10' + 7'  
Garage: 3'  
Rear: 50'

*Calvin W. Hawksworth*  
Calvin W. Hawksworth S-129C  
Wisconsin Registered Land Surveyor  
June 23, 1995

CENTER OF M. MCKEE  
SEC 2-19-15

E C. KENEFICK  
1312.11° S. 88° 19' 02" E. 1/4 SEC. LINE  
1279.07'

*LOT 1*  
36.103 AC.  
33.664 AC.

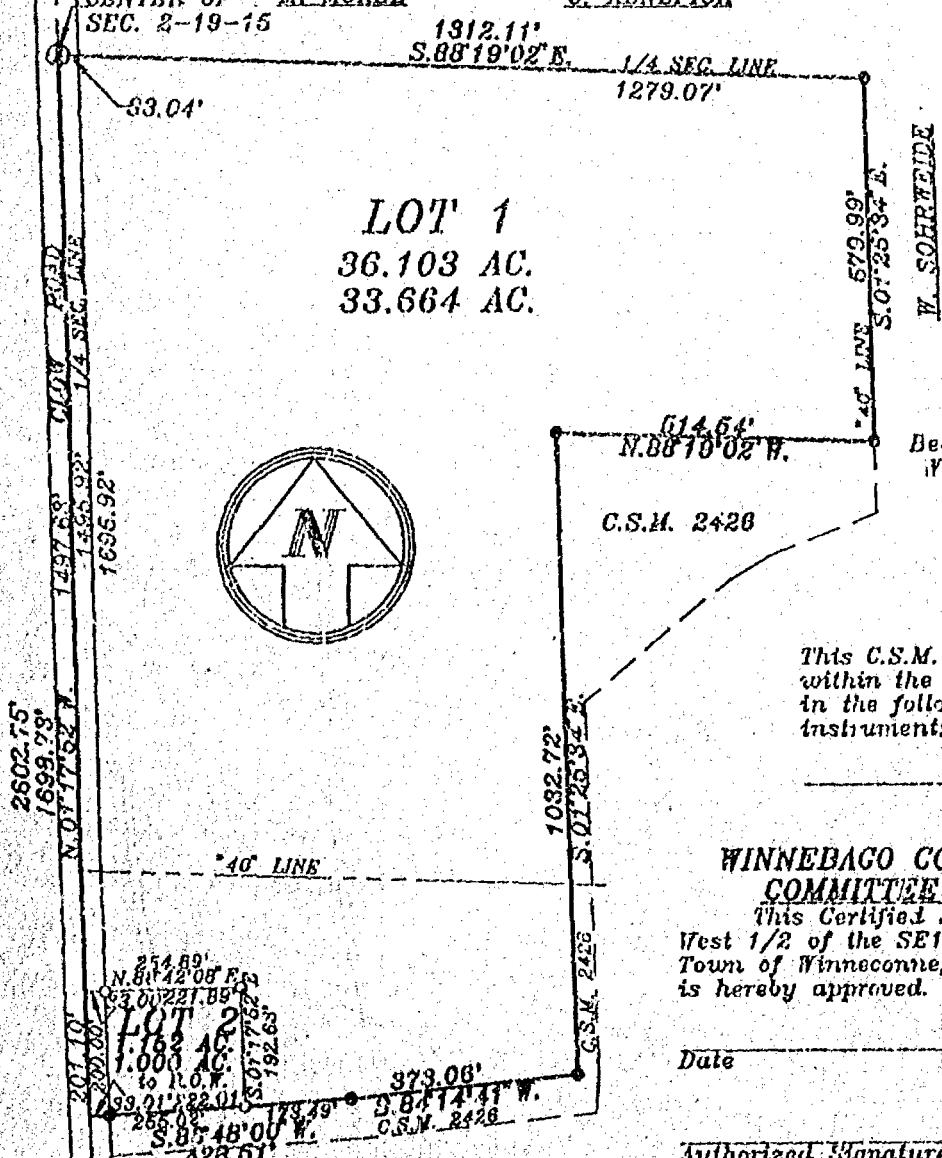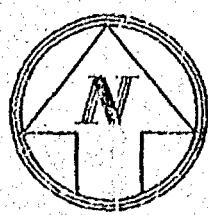

Bearings are referenced to the  
West Line of the SE1/4 of  
Sec. 2-19-15.  
Assumed Bearing:  
N.01°17'52" W.

This C.S.M. is contained wholly  
within the property described  
in the following recorded  
instrument: Q.C.D. 900316  
W.D. 632744


**WINNEBAGO COUNTY PLANNING  
COMMITTEE CERTIFICATE:**

This Certified Survey Map of part of the  
West 1/2 of the SE1/4 of Sec. 2 T. 19 N., R. 16 E.,  
Town of Winneconne, Winnebago County, Wisconsin  
is hereby approved.

Date

Authorized Signature

- ⑩ Bernisen Monument
  - 1" x 30" Iron Pipe Set  
weighting 1.13lbs./lin. st.
  - Existing Iron Pipe Found

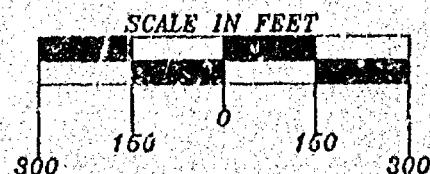

SOUTH 1/4 COR.  
SEC. 2-19-16

## SAYLER SURVEY, INC.

# LAND SURVEYORS

WINNECONNE, WI

Sheet 1 of 2 Sheets  
F.B. 71 P. 17

**WINNEBAGO COUNTY CERTIFIED SURVEY MAP No. 3217**  
Part of the West 1/2 of the SE 1/4 of Sec. 2, T.10N., R.16E.,  
Town of Winneconne, Winnebago County, Wisconsin

**COUNTY TREASURER'S CERTIFICATE:**

**STATE OF WISCONSIN)**

**WINNEBAGO COUNTY) SS**

I, \_\_\_\_\_ being the duly elected, qualified and acting Treasurer of the County of Winnebago, do hereby certify that the records in my office show no unredeemed tax sales and no unpaid taxes or special assessments as of \_\_\_\_\_, 19\_\_\_\_ affecting the lands included in this Certified Survey Map.

Date

County Treasurer

**TOWN TREASURER'S CERTIFICATE:**

**STATE OF WISCONSIN)**

**WINNEBAGO COUNTY) SS**

I, Joy Meinen, being the duly elected, qualified and acting Treasurer of the Town of Winneconne, do hereby certify that in accordance with the records in my office, there are no unpaid taxes or unpaid special assessments as of \_\_\_\_\_, 1995 on any of the land included in this Certified Survey Map.

Date

Town Treasurer

**OWNER'S CERTIFICATE:**

As owner(s), I/we hereby certify that I/we caused the land described on this Certified Survey Map to be surveyed, divided and mapped as represented hereon.

*Walter Woizeski*

Walter Woizeski  
6480 Woodland Road  
Winneconne, Wisconsin 54986

**STATE OF WISCONSIN)**

**WINNEBAGO COUNTY) SS**

Personally came before me this 28<sup>th</sup> day of June, 1995, the above named person(s) to me known to be the person(s) who executed the foregoing instrument and acknowledge the same.

*Irene F. Haedt*  
Notary Public Omro, WI

My commission expires 10-6-96



*Calvin W. Hawksworth*  
Calvin W. Hawksworth S-1290  
Wisconsin Registered Land Surveyor  
June 23, 1995



Doc. # 910585

Register's Office  
Winnebago County, Wis.  
Received for record this 28<sup>th</sup>  
day of July A.D., 1995  
at 2:00 o'clock P.M. and  
filed in Vol. L of CSM  
on page 3217

Register of Deeds

SAYLER SURVEY, INC.

LAND  
SURVEYORS

WINNECONNE, WI

Sheet 2 of 2 Sheets  
F.B. 7/1 P. 17




NO. 3213

## CERTIFIED SURVEY MAP NO. 3924

SHEET 1 OF 4


BEING LOT 1 OF CERTIFIED SURVEY MAP NUMBER 3217 AND PART OF THE  
S.W. 1/4 OF THE N.E. 1/4 OF SECTION 2, T19N, R15, TOWN OF WINNECONNE,  
WINNEBAGO COUNTY, WISCONSIN

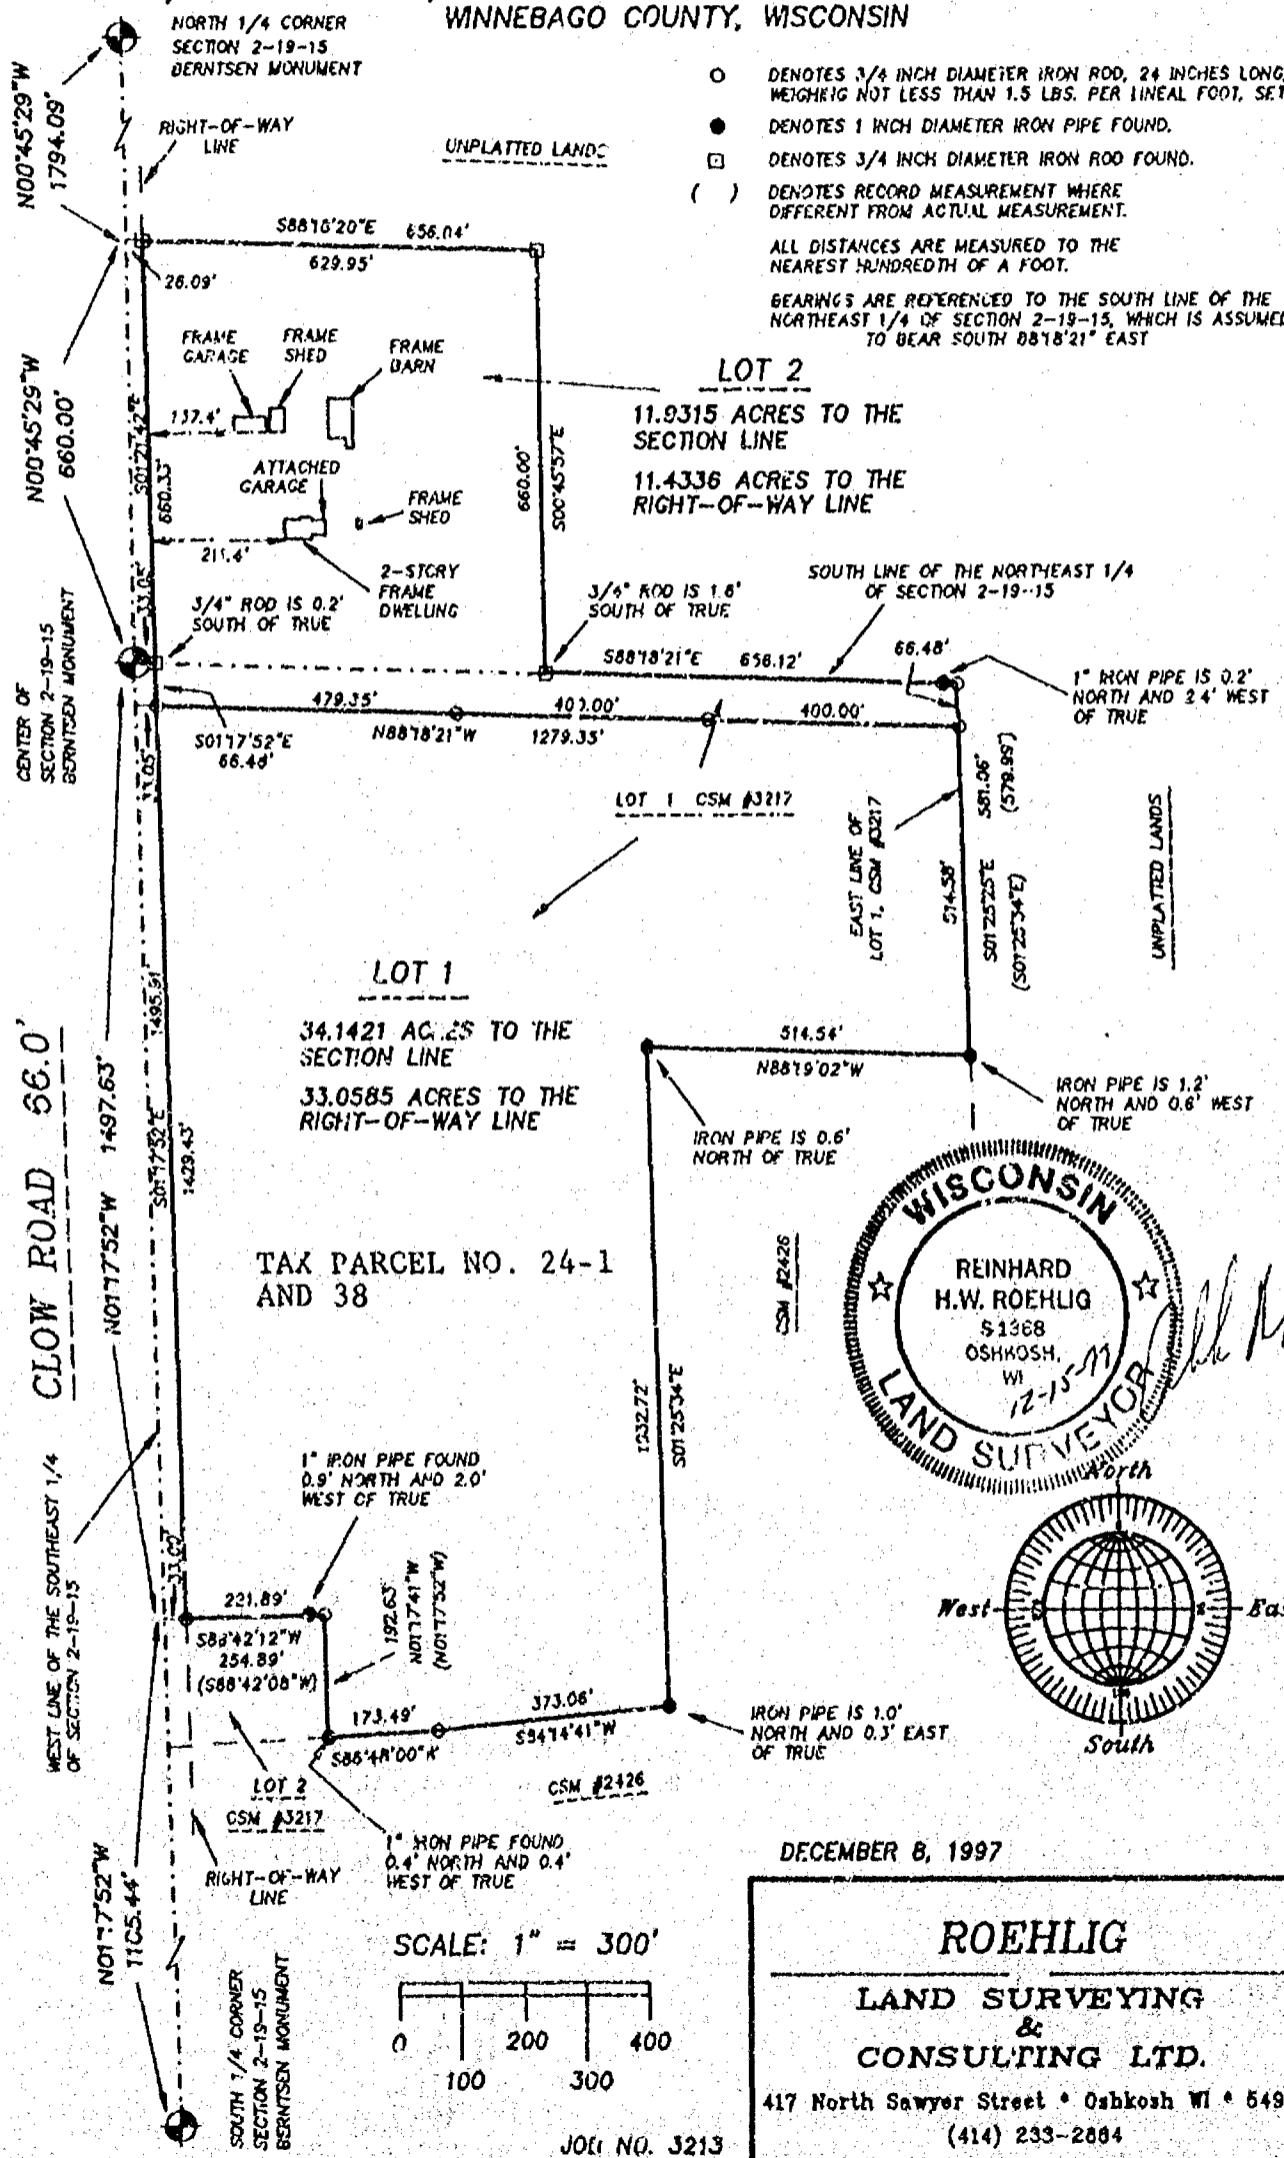


DECEMBER 8, 1997

**ROEHLIG**  
LAND SURVEYING  
&  
CONSULTING LTD.

417 North Sawyer Street • Oshkosh WI • 54901  
(414) 233-2004

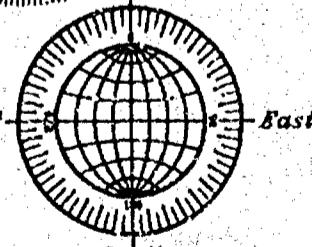

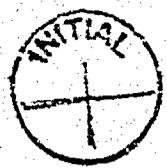


NO. 3213

CERTIFIED SURVEY MAP NO. 3924SHEET 1 OF 4BEING LOT 1 OF CERTIFIED SURVEY MAP NUMBER 3217 AND PART OF THE  
S.W. 1/4 OF THE N.E. 1/4 OF SECTION 2, T19N, R15, TOWN OF WINNECONNE,

WINNEBAGO COUNTY, WISCONSIN

NORTH 1/4 CORNER  
SECTION 2-19-15  
BERNTSEN MONUMENTRIGHT-OF-WAY  
LINE

UNPLATTED LANDS

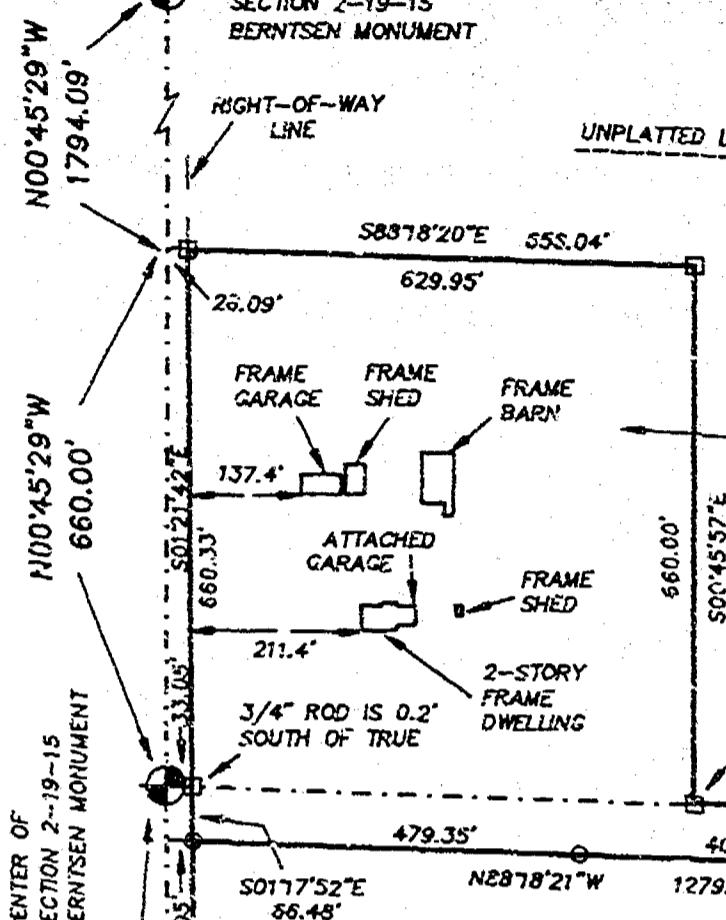

- DENOTES 3/4 INCH DIAMETER IRON ROD, 24 INCHES LONG, WEIGHING NOT LESS THAN 1.5 LBS. PER LINEAL FOOT. SET.
- DENOTES 1 INCH DIAMETER IRON PIPE FOUND.
- DENOTES 3/4 INCH DIAMETER IRON ROD FOUND.

( ) DENOTES RECORD MEASUREMENT WHERE DIFFERENT FROM ACTUAL MEASUREMENT.

ALL DISTANCES ARE MEASURED TO THE NEAREST HUNDREDTH OF A FOOT.


BEARINGS ARE REFERENCED TO THE SOUTH LINE OF THE NORTHEAST 1/4 OF SECTION 2-19-15, WHICH IS ASSUMED TO BEAR SOUTH 8878'21" EAST.

## LOT 2

11.9315 ACRES TO THE SECTION LINE

11.4336 ACRES TO THE RIGHT-OF-WAY LINE

SOUTH LINE OF THE NORTHEAST 1/4 OF SECTION 2-19-15

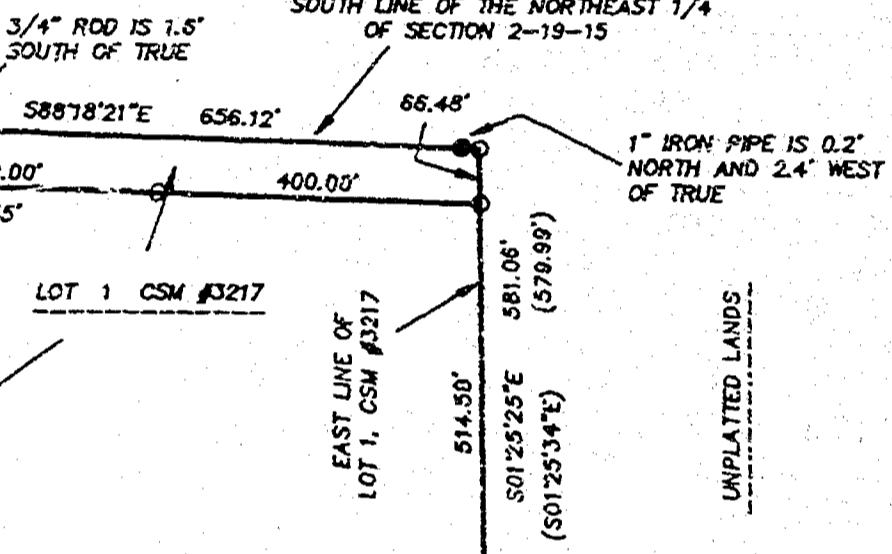


LOT 1 CSM #3217

EAST LINE OF  
LOT 1, CSM #3217S0125'25"E  
(S0125'34"E)  
581.06'  
(579.99')

UNPLATTED LANDS

CLOW ROAD 66.0'  
NO117'52"W 1497.63'

S0117'52"E 1429.45'


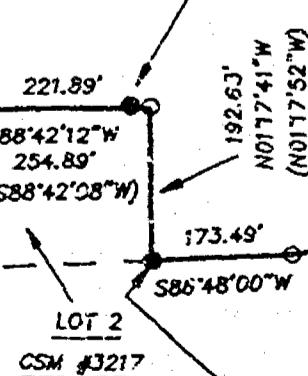
TAX PARCEL NO. 24-1  
AND 381" IRON PIPE FOUND  
0.9' NORTH AND 2.0'  
WEST OF TRUE514.54'  
N8879'02"W  
IRON PIPE IS 0.5'  
NORTH OF TRUE

CSM #2426

REINHARD  
H.W. ROEHLIGS-1368  
OSHKOSH,  
WI

12-15

LAND SURVEYOR

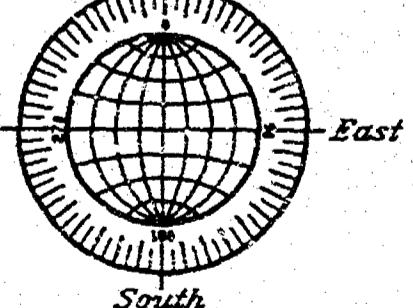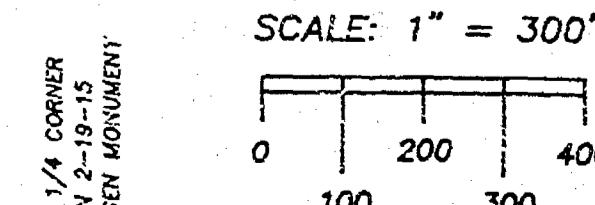IRON PIPE IS 1.0'  
NORTH AND 0.3' EAST  
OF TRUEWEST LINE OF THE SOUTHEAST 1/4  
OF SECTION 2-19-15NO117'52"W  
1105.44'SOUTH 1/4 CORNER  
SECTION 2-19-15  
BERNTSEN MONUMENTSCALE: 1" = 300'  
0 100 200 300 400

JOB NO. 3213

DECEMBER 8, 1997

ROEHLIG

LAND SURVEYING  
&  
CONSULTING LTD.

417 North Sawyer Street • Oshkosh WI • 54901

(414) 233-2884

NO. 3213

SHEET 2 OF 7

CERTIFIED SURVEY MAP NO. 3217

BEING LOT 1 OF CERTIFIED SURVEY MAP NUMBER 3217 AND PART OF THE S.W. 1/4 OF THE N.E. 1/4 OF SECTION 2, T19N, R15E, TOWN OF WINNECONNE, WINNEBAGO COUNTY, WISCONSIN.

SURVEYOR'S CERTIFICATE  
STATE OF WISCONSIN)  
:SS  
WINNEBAGO COUNTY)

I, REINHARD ROEHLIG, Wisconsin Registered Land Surveyor do hereby certify;

THAT I have surveyed, divided and mapped Lot 1 of Certified Survey Map Number 3217 and part of the S.W. 1/4 of the N.E. 1/4 of Section 2, T19N, R15E, Town of Winneconne, Winnebago County, Wisconsin, which is bounded and described as follows;

BEGINNING AT THE CENTER OF SAID SECTION, THENCE NORTH 00°45'29" WEST ALONG THE WEST LINE OF THE N.E. 1/4 OF SAID SECTION, 660.00 FT.; THENCE SOUTH 88°18'20" EAST, 656.04 FT.; THENCE SOUTH 00°45'57" EAST, 660.00 FT. TO A POINT ON THE SOUTH LINE OF SAID 1/4 SECTION AND THE NORTH LINE OF CERTIFIED SURVEY MAP NUMBER 3217; THENCE SOUTH 88°18'21" EAST ALONG SAID SOUTH LINE, 656.12 FT. TO THE NORTHEAST CORNER OF SAID SURVEY MAP; THENCE SOUTH 01°25'25" EAST ALONG THE EAST LINE OF SAID SURVEY MAP, 581.06 FT.; THENCE NORTH 88°19'02" WEST ALONG THE SOUTH LINE OF SAID SURVEY MAP, 514.54 FT.; THENCE SOUTH 01°25'34" EAST ALONG THE EAST LINE OF SAID SURVEY MAP, 1032.72 FT.; THENCE SOUTH 84°14'41" WEST ALONG THE SOUTH LINE OF SAID SURVEY MAP, 373.06 FT.; THENCE SOUTH 86°48'00" WEST ALONG THE SOUTH LINE OF SAID SURVEY MAP, 173.49 FT. TO THE SOUTHEAST CORNER OF LOT 2 OF SAID SURVEY MAP; THENCE NORTH 01°17'41" WEST, 192.63 FT. TO THE NORTHEAST CORNER OF LOT 2 OF SAID SURVEY MAP; THENCE SOUTH 88°42'12" WEST, 254.89 FT. TO A POINT ON THE WEST LINE OF THE S.E. 1/4 OF SAID SECTION; THENCE NORTH 01°17'52" WEST ALONG SAID WEST LINE, 1497.63 FT. TO THE POINT OF BEGINNING. RESERVING THAT PORTION ALONG THE WEST SIDE OF THE ABOVE DESCRIBED PARCEL AS SHOWN ON THE PLAT FOR ROADWAY PURPOSES. THE ABOVE DESCRIBED PARCEL IS SUBJECT TO ALL EXISTING EASEMENTS AND RESTRICTIONS OF RECORD.

THAT this Certified Survey Map is contained wholly within the property described in the following recorded instrument(s): Certified Survey Map #3217 and Document #765434

THAT I have made this survey by the direction of James McKee and Walter Woizeski, owners of said land.


THAT such map is a correct representation of all the exterior boundaries of the land surveyed and the land division thereof made.

THAT I have fully complied with the provisions of Chapter 236 of the Wisconsin Statutes and the Land Subdivision Ordinance of Winnebago County.

12-15-77

Date

Reinhard Roehlig, Registered  
Wisconsin Land Surveyor S-1368

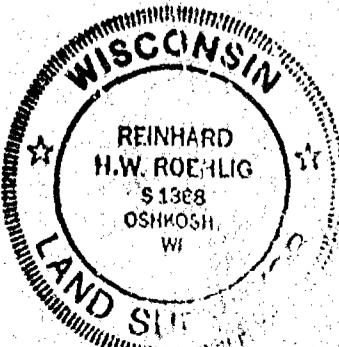

NO. 3213

SHEET 3 OF 4

CERTIFIED SURVEY MAP NO. 3924

BEING LOT 1 OF CERTIFIED SURVEY MAP NUMBER 3217 AND PART OF THE S.W. 1/4 OF THE N.E. 1/4 OF SECTION 2, T19N, R15E, TOWN OF WINNECONNE, WINNEBAGO COUNTY, WISCONSIN.

OWNER'S CERTIFICATE

AS OWNER, I hereby certify that I caused the land described on this map to be surveyed, divided and mapped as represented on this map in accordance with the Winnebago County Subdivision Ordinance.

WITNESS the hand and seal of said owner this 10<sup>th</sup> day of JANUARY, 1997.8

*James W. McKee*  
James McKee

STATE OF WISCONSIN) :ss

WINNEBAGO COUNTY)

PERSONALLY came before me this 12<sup>th</sup> day of JANUARY 1997 the aforementioned James McKee, to me known to be the person who executed the foregoing instrument and acknowledged the same.

*Martin L. Braitenfeldt*  
Notary Public, Winnebago  
County, State of Wisconsin

My Commission Expires 10-24-99

OWNER'S CERTIFICATE

AS OWNER, I hereby certify that I caused the land described on this map to be surveyed, divided and mapped as represented on this map in accordance with the Winnebago County Subdivision Ordinance.

WITNESS the hand and seal of said owner this 12<sup>th</sup> day of JANUARY, 1997.8

*Walter Woizeski*  
Walter Woizeski


STATE OF WISCONSIN) :ss

WINNEBAGO COUNTY)

PERSONALLY came before me this 12<sup>th</sup> day of JANUARY 1997 the aforementioned Walter Woizeski, to me known to be the person who executed the foregoing instrument and acknowledged the same.

*Martin L. Braitenfeldt*  
Notary Public, Winnebago  
County, State of Wisconsin

My Commission Expires 10-24-99

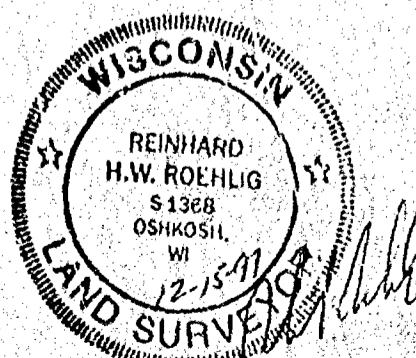

NO. 3213

SHEET 4 OF 4

CERTIFIED SURVEY MAP NO. 3924

BEING LOT 1 OF CERTIFIED SURVEY MAP NUMBER 3217 AND PART OF THE S.W. 1/4 OF THE N.E. 1/4 OF SECTION 2, T19N, R15E, TOWN OF WINNECONNE, WINNEBAGO COUNTY, WISCONSIN.

COUNTY TREASURER'S CERTIFICATE

I, BURTON SCHMIDT, being the duly elected, qualified and acting treasurer for Winnebago County, do hereby certify that in accordance with the records in my office, there are no unpaid taxes or unpaid special assessments as of 11/16/98 on any land included in this Certified Survey Map.

Date 11/16/98

Treasurer

Burton Schmidt

TOWN TREASURER'S CERTIFICATE

I, Jill Vinkler, being the duly elected, qualified and acting treasurer for the Town of Winneconne, do hereby certify that in accordance with the records in my office, there are no unpaid taxes or unpaid special assessments as of 1-12-98 on any land included in this Certified Survey Map.

Date 1-12-98

Treasurer

Jill Vinkler

WINNEBAGO COUNTY PLANNING COMMISSION  
CERTIFICATE OF APPROVAL

This Certified Survey Map of Lot 1 of Certified Survey Map Number 3217 and part of the S.W. 1/4 of the N.E. 1/4 of Section 2, T19N, R15E, Town of winneconne, Winnebago County, Wisconsin, James McKee and Walter Woizeski owners, is hereby approved.

Date February 25, 1998

John D. Schmid  
County Planning Commission  
Representative

THIS DOCUMENT WAS DRAFTED BY

REINHARD ROEHLIG.

998993

Register's Office  
Winnebago County, Wis.  
Received for record this 26 th  
day of Feb A.D., 1998  
at 02:30 o'clock M. and  
recorded in Vol. 1 of C.S.M.  
on page 3924

Susan Whanachoff  
Register of Deeds



ch  
16