

11-19-15



[illegible]

PLAT OF SURVEY

EAST 1/4
CORNER
SEC. 11
BERNTSEN
MONUMENT

Part of the Northeast 1/4 of the Southeast 1/4 of Section 11,
Town 19 North, Range 15 East, Town of Winnebago, Winnebago
County, Wisconsin.

Survey for: Barb Hastie
Coldwell Banker Bytof Inc.
Realtors

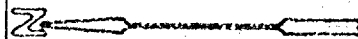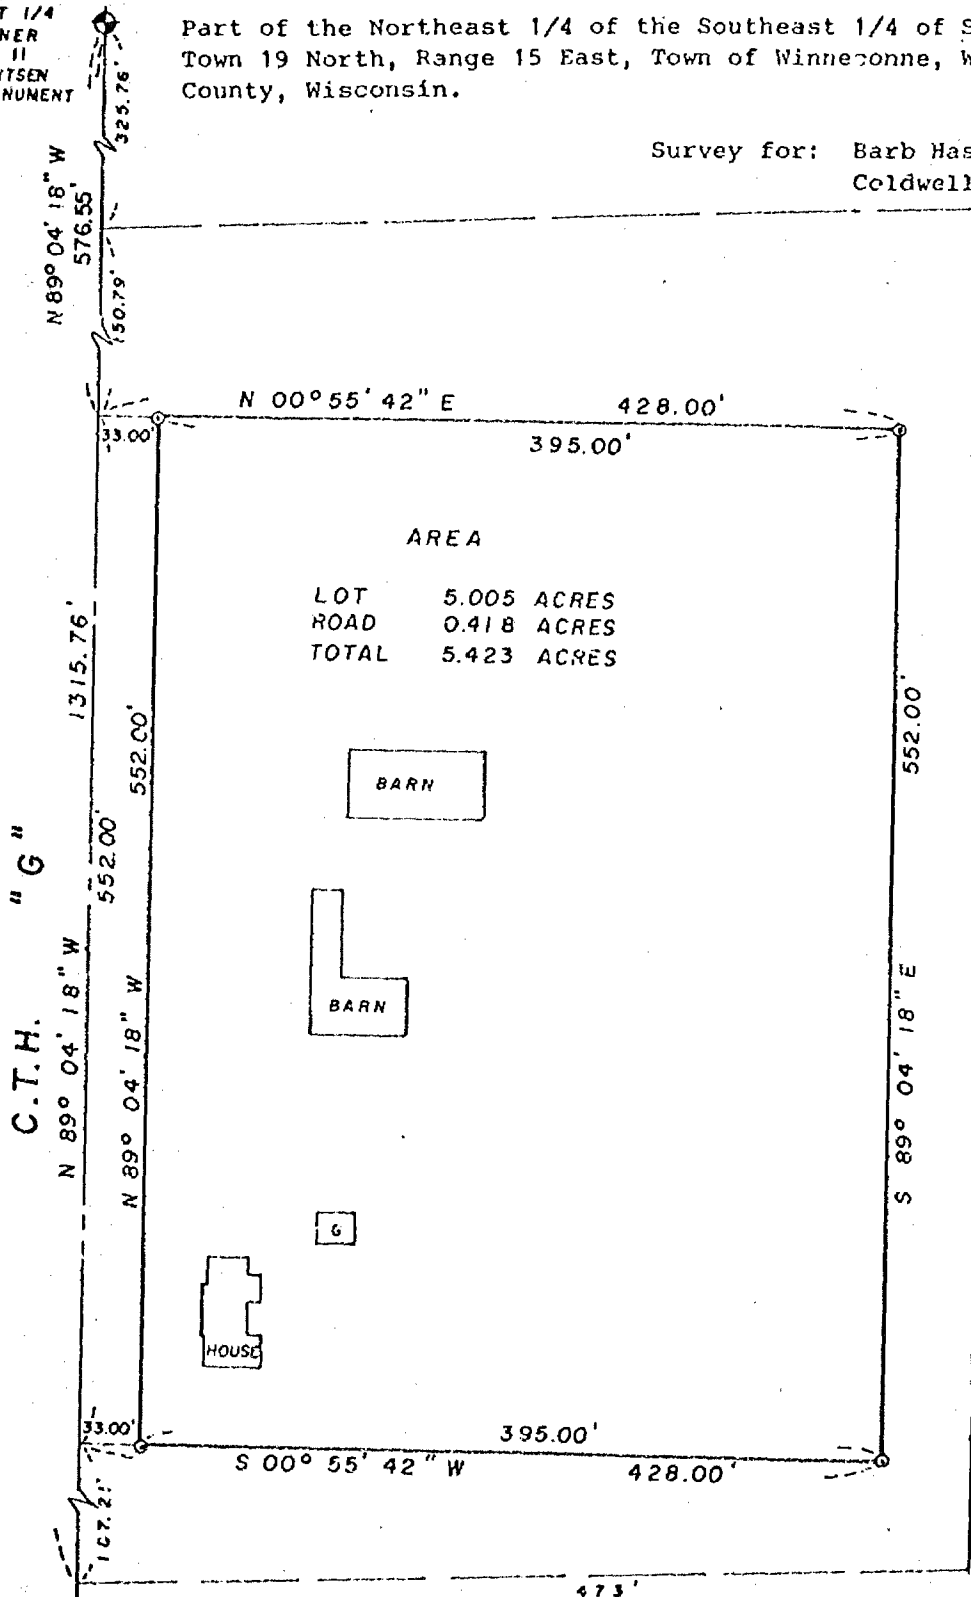

SCALE 1" = 100'

AREA	
LOT	5.005 ACRES
ROAD	0.418 ACRES
TOTAL	5.423 ACRES

Bearings are referenced to the North line of the Southeast 1/4 of Sec. 11, which is assumed to bear S 89° 04' 18" E

CENTER 1/4
CORNER
SEC. 11
BERNTSEN
MONUMENT

LEGEND


- 3/4" REBAR, SET
- 1-1/4" STEEL REBAR SET
- ◆ SECTION MONUMENT
- ▼ P X NAIL
- 1" IRON PIPE FOUND
- 2" IRON PIPE FOUND
- 3/4" REBAR FOUND
- ▼ 1-1/4" REBAR FOUND
- FENCE
- x CHISELED "X"
- ▼ RAIL ROAD SPIKE
- || RECORDED AS
- 1" x 24" IRON PIPE SET

SURVEYOR'S CERTIFICATE

I, hereby certify that I have surveyed the property as shown and described, according to official records and that the plot above drawn is an accurate and correct representation of said survey, to the best of my knowledge and belief.

4/13/87
DATE


David D. Eisele
REGISTERED LAND SURVEYOR

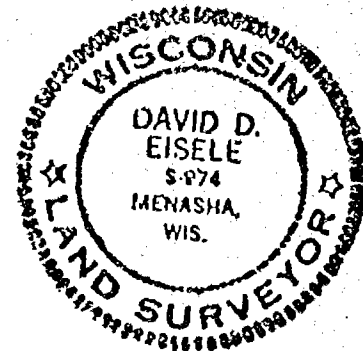

Martenson & Eisele, Inc.

CONSULTING ENGINEERING & LAND SURVEYING
1919 AMERICAN COURT
NEENAH WIS. 54956
PHONE - 731-0381

FIELD BOOK _____ PROJECT NO. 148-257
PAGE _____
DISK _____ JOB _____
THIS INSTRUMENT WAS DRAFTED BY PAE

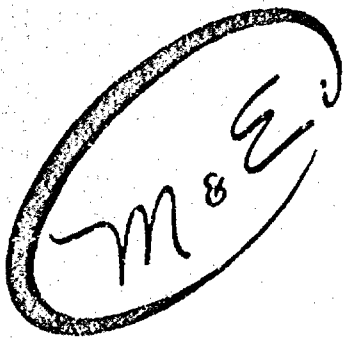

Martenson & Eisele, Inc.

- Civil Engineering
- Municipal Engineering
- Construction Supervision
- Construction Inspection
- Consulting Engineering
- Land Subdividing
- Land Planning
- Property Surveys
- Topographical Surveys
- Certified Soil Testing

1919 American Court
Neshah, Wisconsin 54956
Telephone 414-731-0381

Stanley C. Martenson, P.E.
David D. Eisele, P.L.S.

Charles F. Coopman, P.L.S.
John R. Cavel, E.I.T.
James E. Smith, P.L.S.

Description for Dr. Anderson property being sold

Part of the Northeast 1/4 of the Southeast 1/4 of Section 11, Town 19 North, Range 15 East, Town of Winneconne, Winnebago County, Wisconsin, more fully described as follows:

Commencing at the East 1/4 corner of said Section 11; thence N 89°-04'-18" W, along the East-West 1/4 line of the Section and center of County Trunk Highway "G", 576.55 feet to the point of beginning, thence continuing on said Line N 89°-04'-18" W, 552.00 feet; thence S 00°-55'-42" W, 428.00 feet; thence S 89°-04'-18" E, 552.00 feet; thence N 00°-55'-42" E, 428.00 feet to the point of beginning. Reserving the North 33.00 feet for County Trunk Highway purposes. Parcel contains 5.423 acres include that portion lying in the road right-of-way. Parcel is subject to all easements and restrictions of record.

Project No. 148-257

DDE

4/13/87

Plat of Survey

LOCATED IN PART OF THE SW 1/4 OF SEC. 11, T. 19 N., R. 15 E., TOWN OF WINNECONNE, WINNEBAGO COUNTY, WISCONSIN

OWNER: WILLIAM J. BRENNAN
6608 C.T.H. "M"
WINNECONNE, WI

BEARINGS REFERENCED TO
THE SOUTH LINE OF THE SW 1/4
OF SEC. 11, T. 19 N., R. 15 E., ASSUMED
BEARING S. 89° 51' 01" E.

N

C.S.M. NO.
1173

SW COR.
SEC. 11
T. 19 N. R. 15 E.

N. 89° 51' 01" W. 471.34'

LOT 1
5.1 AC.

S. 00° 53' 11" W. 471.34'

N. 00° 53' 11" E. 471.34'

S. 89° 51' 01" E. 1068.59'

LASLEY POINT

471.34'

1539.93'

RD.

LEGEND

- = Existing monuments
- = 2" x 30" iron pipe set
- = 1" x 30" iron pipe set
- ⊙ = reference caps or R.R. spikes
- ⊙ = Bernisen or Harrison monuments
- X-X = fence
- () = recorded 'as
- = stone monument



SURVEYORS CERTIFICATE


I, hereby certify that I have surveyed the property as shown, according to official records and that the plat above drawn is an accurate and correct representation of said survey. SEPTEMBER 5, 19 88

Calvin W. Hawksworth
Wisconsin Registered Land Surveyor S-1290




SAYLER SURVEY, INC.
LAND SURVEYORS
WINNECONNE, WI 54986

SCALE: 1" = 200'
PROJECT NO. S-001571
FIELD BOOK 50 PAGE 41

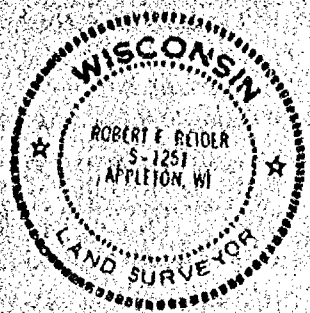

Robert F. Reider

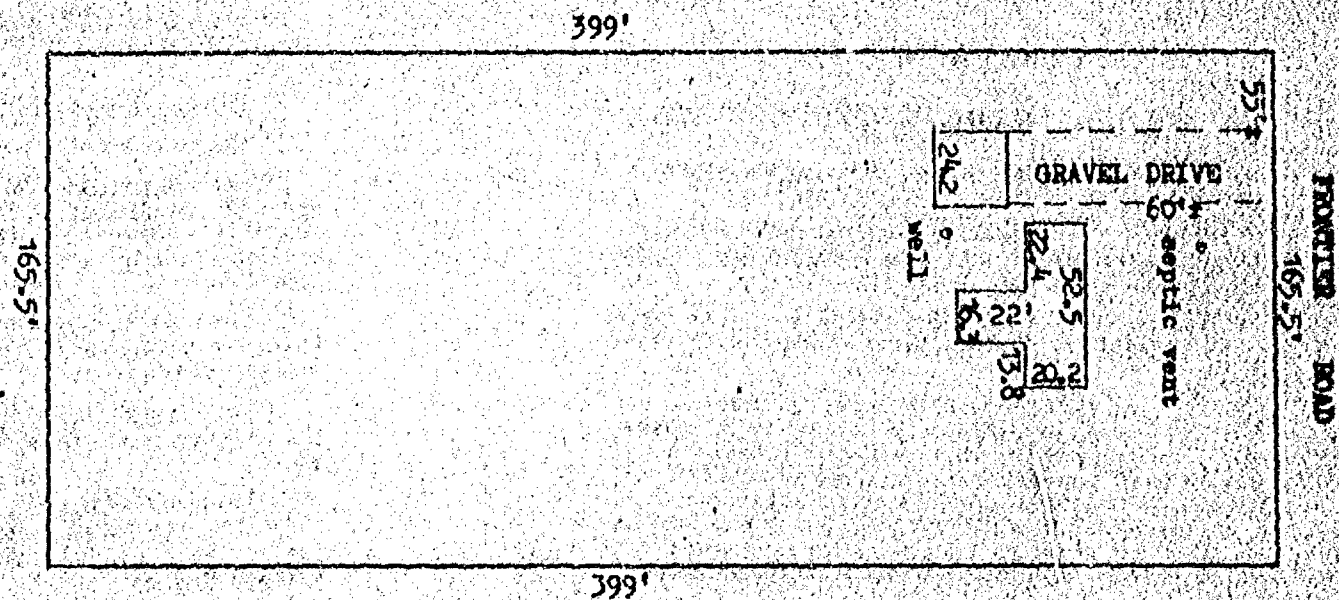

DESCRIPTION:

THE NORTH 165.5 FEET OF THE SOUTH 398.5 FEET OF THE WEST 399 FEET OF THE EAST 1844 FEET OF THE NORTHWEST 1/4 OF SECTION 11 T19N, R15E, TOWN OF WINNECONNE, WINNEBAGO COUNTY, WISCONSIN.

ADDRESS: 6723 FRONTIER ROAD

2 STORY HOUSE

THERE ARE NO BUILDING ENCROACHMENTS

-WARRINGTON

I, ROBERT F. REIDER


certify that this mortgage inspection was made by me or under my direction and control of the described property on

MARCH 8, 1985, according to the official records and that this drawing is a true representation of the principal building lines thereon and is accurate to the best of my knowledge and belief. Associated Mortgage Inc., in agreement with Carow Land Surveying Co., Inc. has waived parts of Administrative Code A-E 5.01 (3 through 7). THIS IS NOT A BOUNDARY SURVEY NOR INTENDED TO BE. THIS MORTGAGE INSPECTION IS MADE FOR THE EXCLUSIVE USE OF: Associated Mortgage Inc.

REVISIONS		Associated Mortgage Inc.	
		P.O. BOX 2157, APPLETON, WIS. 54913-2157	
		CAROW LAND SURVEYING CO. INC. P.O. BOX 1297	
		1837 W. WISCONSIN AVE. APPLETON, WIS 54912	
DRAWN BY		SCALE	DRAWN BY
80 BY 80		1"=60'	853.94
APPRO		DATE	
X		3-15-85	

WINNEBAGO COUNTY CERTIFIED SURVEY MAP NO. 1173
 Located in part of the Southwest $\frac{1}{4}$ of the Southwest $\frac{1}{4}$ of Section 11, T.19N.,
 R.15E., Town of Winneconne, Winnebago County, Wisconsin

Calvin W. Hawksworth
 Calvin W. Hawksworth S-1290
 Wisconsin Registered Land Surveyor
 August 16, 1983

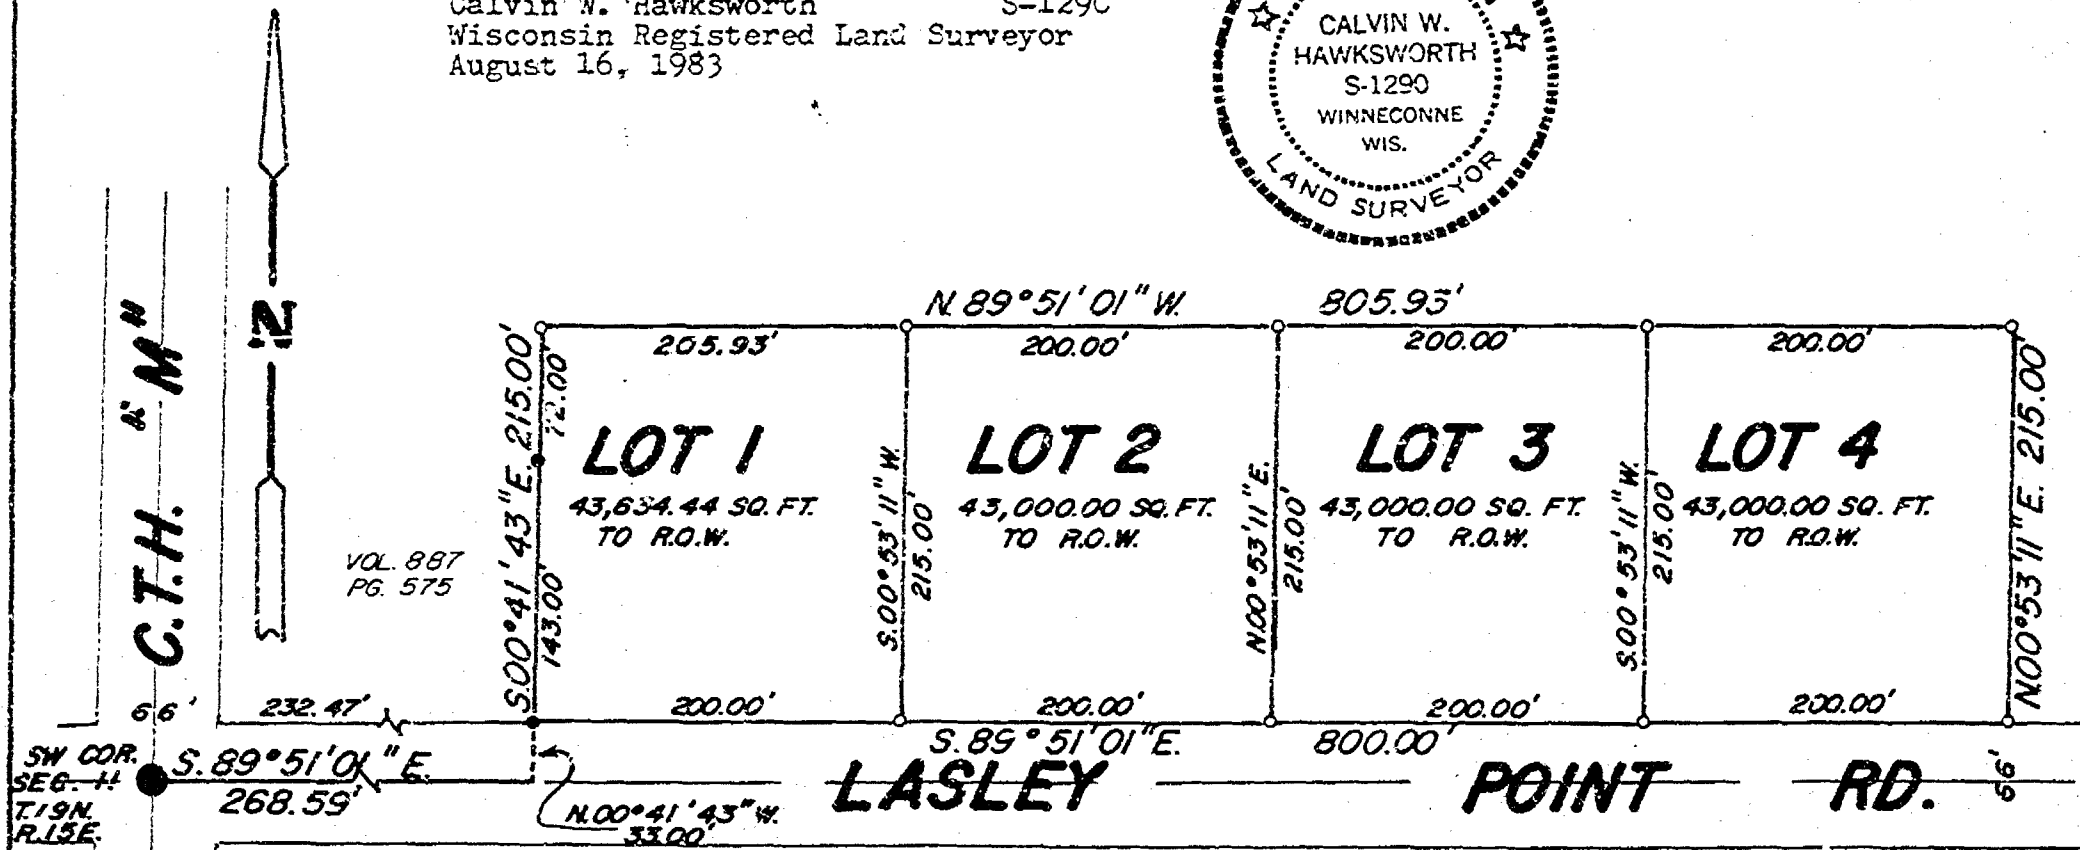

SAYLER SURVEY, INC. LAND SURVEYORS WINNECONNE, WI FB. 47 PG. 57 CS-001363

Survey

WINNEBAGO COUNTY CERTIFIED SURVEY MAP NO. 1173
Located in part of the Southwest $\frac{1}{4}$ of the Southwest $\frac{1}{4}$ of Section 11,
T.19N., R.15E., Town of Winneconne, Winnebago County, Wisconsin

SURVEYOR'S CERTIFICATE

I, Calvin W. Hawksworth, registered land surveyor, hereby certify:

That I have surveyed, divided and mapped the parcel of land located in part of the Southwest $\frac{1}{4}$ of the Southwest $\frac{1}{4}$ of Section 11, T.19N., R.15E., Town of Winneconne, Winnebago County, Wisconsin, described as follows: Beginning at a point that is 268.59 ft. S.89°51'01"E. and 33.00 ft. N.00°41'43"W. of the Southwest corner of said Section 11. From that point running S.89°51'01"E. 800.00 ft. along the northerly right-of-way line of Lasley Point Rd., thence N.00°53'11"E. 215.00 ft., thence N.89°51'01"W. 805.93 ft., thence S.00°41'43"E. 215.00 ft. to the point of beginning. Being a parcel of land of 172,634.44 sq. ft. in area, more or less.

That I have made such survey, land division and map by the direction of William J. Brennan, 6608 C.T.H. "M", Winneconne, WI 54986; that such map is a true and correct representation of the exterior boundaries of the land surveyed.

That I have fully complied with the provisions of Sec. 236.34 of the Wisconsin Statutes and the Town of Winneconne Zoning Code in surveying, dividing and mapping the same.



Calvin W. Hawksworth
Calvin W. Hawksworth S-1290
Wisconsin Registered Land Surveyor
August 16, 1983

TOWN OF WINNECONNE PLANNING COMMITTEE CERTIFICATE

This Certified Survey Map located in part of the Southwest $\frac{1}{4}$ of the Southwest $\frac{1}{4}$ of Section 11, T.19N., R.15E., Town of Winneconne, Winnebago County, Wisconsin, is hereby approved.

9-24-83
Date Approved

[Signature]
Chairman

WINNEBAGO COUNTY PLANNING COMMITTEE CERTIFICATE

This Certified Survey Map located in part of the Southwest $\frac{1}{4}$ of the Southwest $\frac{1}{4}$ of Section 11, T.19N., R.15E., Town of Winneconne, Winnebago County, Wisconsin, is hereby approved.

Oct. 5 1983
Date Approved

[Signature]
Authorized Signature

Sheet 2 of 3 Sheets

SAYLER SURVEY, INC. 330 Birch St., Box 252, Winneconne, WI 54986
414-582-4234

WINNEBAGO COUNTY CERTIFIED SURVEY MAP NO. 1173
Located in part of the Southwest $\frac{1}{4}$ of the Southwest $\frac{1}{4}$ of Section
11, T.19N., R.15E., Town of Winneconne, Winnebago County, Wisconsin

OWNER'S CERTIFICATE

As owner, I hereby certify that I caused the land described
on this certified survey map to be surveyed, divided and mapped
as represented hereon.

WITNESS the hand and seal of said owner this 29th day of
August, 1983.

In presence of:

Witness

William J. Brennan
William J. Brennan - Owner

6608 KXX M
Street Address

Winneconne WI 54986
City State

STATE OF WISCONSIN } ss
WINNEBAGO COUNTY }

Personally came before me this 29th day of August
1983, the above named owner, William J. Brennan, to me known to
be the person who executed the foregoing instrument and acknowledged
the same.

Calvin W. Hawksworth
Notary Public

WI

My commission expires 7 Apr. '85.

599156

Register's Office
Winnebago County, Wis.
Received for record this 6th
day of Oct. A.D. 1983
at 9:00 o'clock A.M. and
recorded in Vol. 1 of S.M.
in page 1173.

Margaret Dahms
Register of Deeds

Calvin W. Hawksworth
Calvin W. Hawksworth S-1290
Wisconsin Registered Land Surveyor
August 16, 1983



Sheet 3 of 3 Sheets


SAYLER SURVEY, INC. 330 Birch St., Box 252, Winneconne, WI 54986
414-582-4234

Sayler Survey Pd
8 00

Stock No. 26273

CERTIFIED SURVEY MAP NO. 1137

A PARCEL OF LAND IN THE SE 1/4 OF THE NE 1/4 OF SECTION 11, T19N, R16E, TOWN OF VINLAND,
WINNEBAGO COUNTY, WISCONSIN.

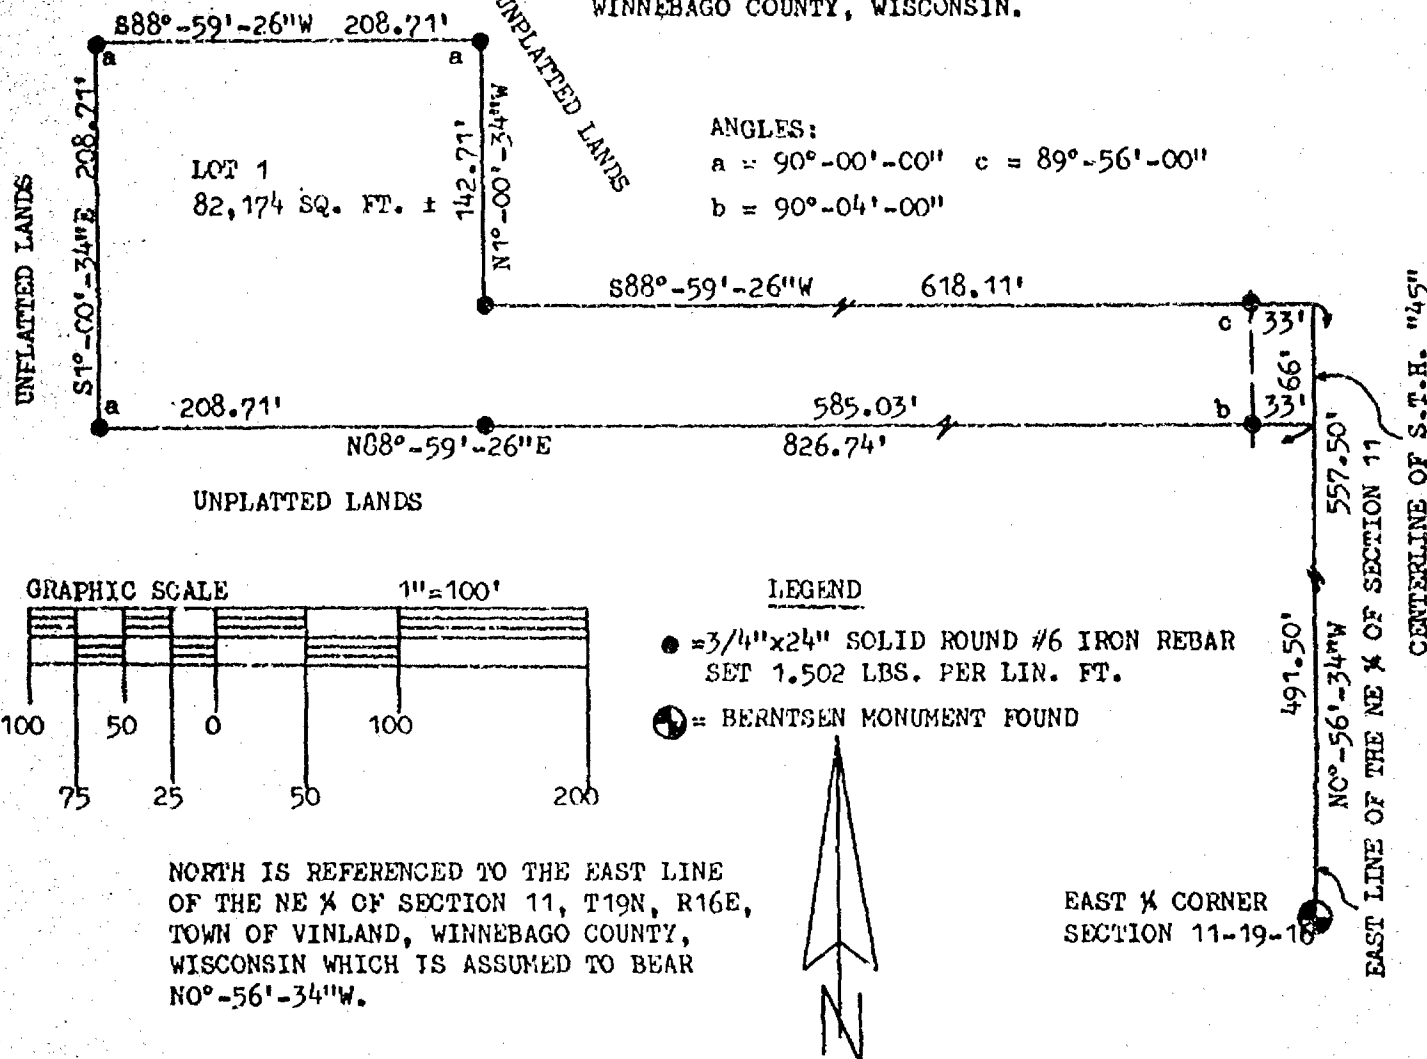

SURVEYOR'S CERTIFICATE:

I, ROBERT F. REIDER, REGISTERED WISCONSIN LAND SURVEYOR, CERTIFY THAT I HAVE SURVEYED, DIVIDED AND MAPPED PART OF THE SE ¼ OF THE NE ¼ OF SECTION 11, T19N, R16E, TOWN OF VINLAND, WINNEBAGO COUNTY, WISCONSIN, BOUNDED AND DESCRIBED AS FOLLOWS: COMMENCING AT THE EAST ¼ CORNER OF SECTION 11; THENCE NO°-56'-34"W, 491.50 FEET ALONG THE EAST LINE OF THE NE ¼ OF SECTION 11 TO THE POINT OF BEGINNING; THENCE CONTINUING NO°-56'-34"W ALONG SAID EAST LINE 66.00 FEET; THENCE S88°-59'-26"W, 618.11 FEET; THENCE N1°-00'-34"W, 142.71 FEET; THENCE S88°-59'-26"W, 208.71 FEET; THENCE S1°-00'-34"E, 208.71 FEET; THENCE N88°-59'-26"E, 826.74 FEET TO THE POINT OF BEGINNING. SAID PARCEL OF LAND CONTAINING 1.94 ACRES OF LAND MORE OR LESS. SUBJECT TO ALL EASEMENTS AND RESTRICTIONS OF RECORD. RESERVING THAT PART PRESENTLY USED FOR ROAD PURPOSES.

THAT I HAVE MADE SUCH SURVEY UNDER THE DIRECTION OF SUE AND JACK AERHOLD, 2797
BREEZENWOOD LANE, NEENAH, WISCONSIN.

THAT THIS MAP IS A CORRECT REPRESENTATION OF THE EXTERIOR BOUNDARY LINES OF THE LAND SURVEYED.

THAT I HAVE FULLY COMPLIED WITH THE PROVISIONS OF CHAPTER 236.34 OF THE WISCONSIN STATUTES AND THE SUBDIVISION REGULATIONS OF WINNEBAGO COUNTY.



Robert L. Reider 6-15-83

ROBERT F. REIDER, RLS-1251
CAROW LAND SURVEYING CO., INC.
1837 W. WISCONSIN AVE., P.O. BOX 1297
APPLETON, WISCONSIN 54912-1297
(rr-kv 6-14-83)
A836.136

Stock No. 26273

CERTIFIED SURVEY MAP NO. 1137

OWNER'S CERTIFICATE:

AS OWNER, I HEREBY CERTIFY THAT I CAUSED THE LAND DESCRIBED ON THIS CERTIFIED SURVEY MAP TO BE SURVEYED, DIVIDED AND MAPPED AS REPRESENTED.

WITNESS THE HAND AND SEAL OF SAID OWNER THIS 20th DAY OF June, 1983.
IN THE PRESENCE OF:

Jack Abhold
OWNER

Susan J. Abhold
OWNER

Virginia Abhold
Representative for Estate
of Edward Abhold

STATE OF WISCONSIN
COUNTY OF WINNEBAGO ss


PERSONALLY CAME BEFORE ME THIS 20th DAY OF June, 1983,
THE ABOVE NAMED PERSONS TO ME KNOWN TO BE THE PERSONS WHO EXECUTED THE FOREGOING
INSTRUMENT AND ACKNOWLEDGED THE SAME.

Susan T. E. [Signature]
NOTARY PUBLIC, WINNEBAGO COUNTY
MY COMMISSION EXPIRES: 1-18-84

PURSUANT TO THE WINNEBAGO COUNTY SUBDIVISION ORDINANCES ALL REQUIREMENTS FOR
APPROVAL HAVE BEEN FULFILLED. THIS CERTIFIED SURVEY MAP WAS APPROVED ON THE
29 DAY OF June, 1983.

Mary Ann Warming
CHAIRMAN, WINNEBAGO COUNTY
PLANNING AND ZONING COMMITTEE

593412

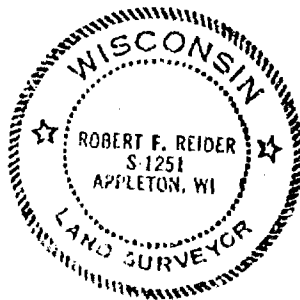

Robert F. Reider 8-15-83

ROBERT F. REIDER, RLS-1251
CAROW LAND SURVEYING CO., INC.
1837 W. WISCONSIN AVE., P.O. BOX 1297
APPLETON, WISCONSIN 54912-1297
A 836.136

Register's Office
Winnebago County, Wis.
Received for record this 29th
day of June A.D. 1983
at 11:40 o'clock A.M. and
recorded in Vol. 1 of 25th
page 1137
Margaret Dahmed
Register of Deeds

Jack Abhold Ed [Signature]

SHEET TWO OF TWO SHEETS

Red = J. Red

4-2632

LE'END


- ☛ = BERNTSEN MONUMENT FOUND
- = 1" IRON PIPE FOUND
- = 3/4" SOLID ROUND IRON ROD FOUND
- ⦿ = 3/4" x 24" SOLID ROUND REBAR SET
- ⦿ = P.K. NAIL SET



CENTER OF SECTION 9-19-15

REVISIONS	REAL AMERICA REAL ESTATE INC. 2518 N. RICHMOND ST., APPLETON, WIS. 54911		
	CAROW LAND SURVEYING CO., INC. P.O. BOX 1297 1837 W. WISCONSIN AVE. • APPLETON, WI 54912		
	DRAWN BY RT th	RFR	SCALE 1"=100'
	APPL	LEC	DATE 4-26-82
			DRAWING NO. A824.129

1021 P 408

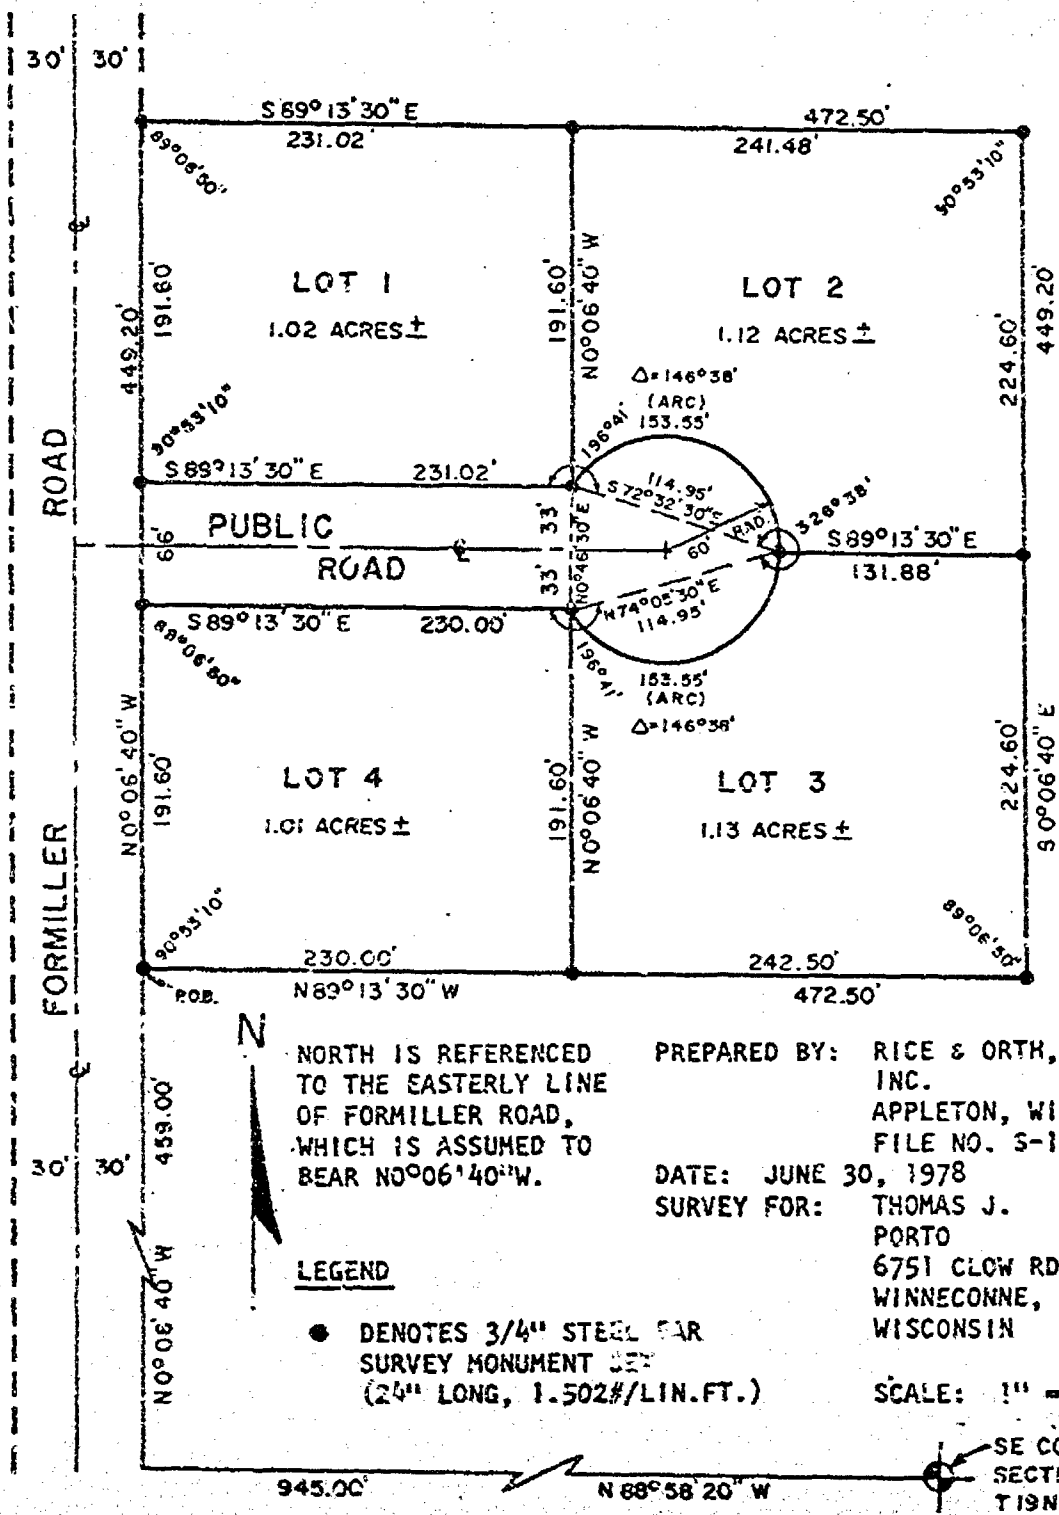

OWNERS CERTIFICATE: AS OWNERS WE DO HEREBY CERTIFY THAT WE HAVE CAUSED THE LANDS DESCRIBED ON THIS PLAT TO BE SURVEYED, DIVIDED AND MAPPED AS SHOWN.

Thomas J. Porto
THOMAS J. PORTO DATED

James F. Thorson
JAMES F. THORSON DATED

WINNEBAGO COUNTY PLANNING AND ZONING COMMITTEE APPROVAL: THIS CERTIFIED SURVEY MAP HAS BEEN APPROVED BY THE WINNEBAGO COUNTY PLANNING AND ZONING COMMITTEE.


[Signature] 8/21/78
APPROVED DATED

TOWN OF WINNECONNE APPROVAL: THIS CERTIFIED SURVEY MAP HAS BEEN APPROVED AND ACCEPTED BY THE TOWN OF WINNECONNE.

[Signature] 8-3-78
APPROVED DATED

SURVEYOR'S CERTIFICATE: I, DALE D. RICE, STATE OF WISCONSIN REGISTERED LAND SURVEYOR NO. S-970 DO HEREBY CERTIFY THAT BY THE ORDER OF THE OWNERS I HAVE MADE A SURVEY OF A PARCEL OF LAND IN THE SE 1/4 OF THE NW 1/4 OF SECTION 11, T19N, R15E, TOWN OF WINNECONNE, WINNEBAGO COUNTY, WISCONSIN, BOUNDED AND DESCRIBED AS FOLLOWS: COMMENCING AT THE SOUTHEAST CORNER OF THE NW 1/4 OF SAID SECTION 11; THENCE N88°58'20"W 945.00 FEET; THENCE N0°06'40"W 459.00 FEET TO THE POINT OF BEGINNING; THENCE CONTINUING N0°06'40"W ALONG THE EASTERLY LINE OF FORMILLER ROAD 449.20 FEET; THENCE S89°13'30"E 472.50 FEET; THENCE S0°06'40"E 449.20 FEET; THENCE N89°13'30"W 472.50 FEET TO THE POINT OF BEGINNING CONTAINING A TOTAL OF 4.87 ACRES MORE OR LESS. I DO FURTHER CERTIFY THAT THIS PLAT IS A TRUE REPRESENTATION OF THE BOUNDARY LINES THEREOF AND THAT I HAVE FULLY COMPLIED WITH THE REQUIREMENTS OF SECTION 236.34 OF THE WISCONSIN STATUTES IN SURVEYING AND MAPPING THE SAME.

[Signature] 6/30/78
DALE D. RICE DATED

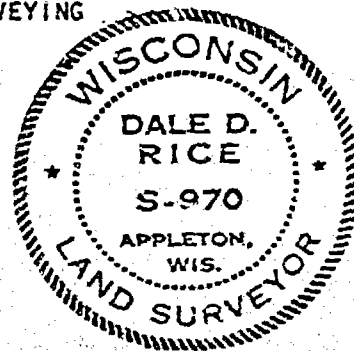

NORTH IS REFERENCED TO THE EASTERLY LINE OF FORMILLER ROAD, WHICH IS ASSUMED TO BEAR N0°06'40"W.


PREPARED BY: RICE & ORTH, INC.
APPLETON, WI
FILE NO. S-1694
DATE: JUNE 30, 1978
SURVEY FOR: THOMAS J. PORTO
6751 CLOW RD.
WINNECONNE, WISCONSIN

LEGEND

● DENOTES 3/4" STEEL SURVEY MONUMENT SET (24" LONG, 1.502#/LIN.FT.)

SCALE: 1" = 100'

SE COR., NW 1/4, SECTION 11, T19N, R15E

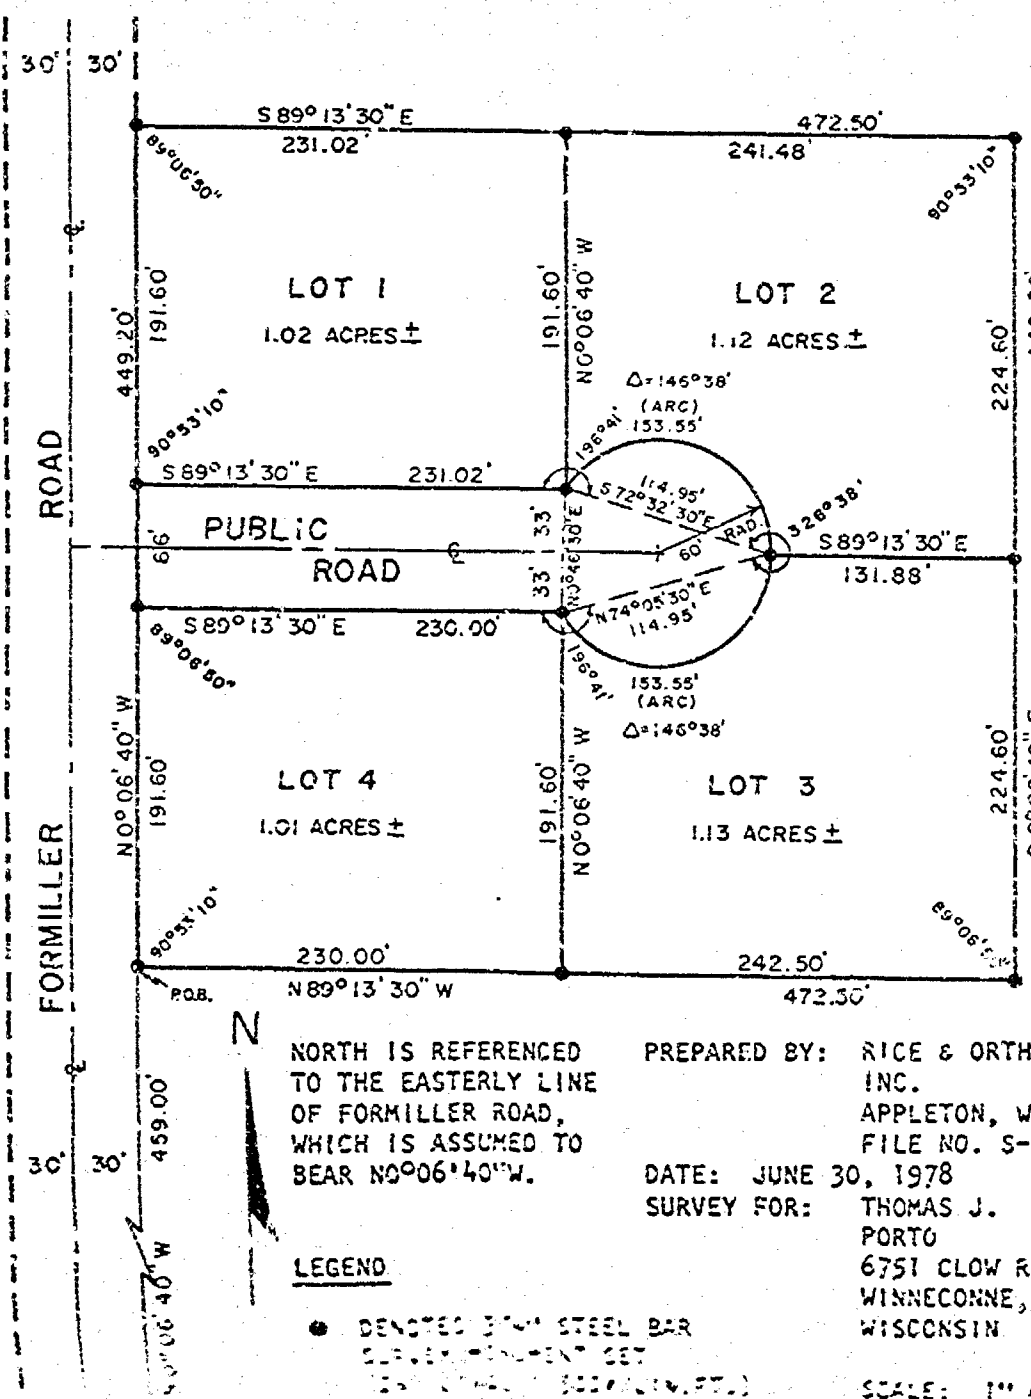

NORTH IS REFERENCED TO THE EASTERLY LINE OF FORMILLER ROAD, WHICH IS ASSUMED TO BEAR N0°06'40"W.

PREPARED BY: RICE & ORTH, INC.
APPLETON, WI
FILE NO. S-1694

DATE: JUNE 30, 1978

SURVEY FOR: THOMAS J. PORTO
6751 CLOW RD.
WINNECONNE, WISCONSIN

OWNERS CERTIFICATE: AS OWNERS WE DO HEREBY CERTIFY THAT WE HAVE CAUSED THE LANDS DESCRIBED ON THIS PLAT TO BE SURVEYED, DIVIDED AND MAPPED AS SHOWN.

THOMAS J. PORTO DATED
JAMES F. THORSON DATED

WINNEBAGO COUNTY PLANNING AND ZONING COMMITTEE APPROVAL: THIS CERTIFIED SURVEY MAP HAS BEEN APPROVED BY THE WINNEBAGO COUNTY PLANNING AND ZONING COMMITTEE.

APPROVED: DATED 8/21/78

TOWN OF WINNECONNE APPROVAL: THIS CERTIFIED SURVEY MAP HAS BEEN APPROVED AND ACCEPTED BY THE TOWN OF WINNECONNE.

APPROVED: DATED 8-3-78

SURVEYOR'S CERTIFICATE: I, DALE D. RICE, STATE OF WISCONSIN REGISTERED LAND SURVEYOR NO. S-970 DO HEREBY CERTIFY THAT BY THE ORDER OF THE OWNERS I HAVE MADE A SURVEY OF A PARCEL OF LAND IN THE SE1/4 OF THE NW1/4 OF SECTION 11, T19N, R12E, TOWN OF WINNECONNE, WINNEBAGO COUNTY, WISCONSIN, BOUNDED AND DESCRIBED AS FOLLOWS: COMMENCING AT THE SOUTHEAST CORNER OF THE NW1/4 OF SAID SECTION 11; THENCE N88°58'20"W 945.00 FEET; THENCE N0°06'40"W 459.00 FEET TO THE POINT OF BEGINNING; THENCE CONTINUING N0°06'40"W ALONG THE EASTERLY LINE OF FORMILLER ROAD 449.20 FEET; THENCE S89°13'30"E 472.50 FEET; THENCE S0°06'40"E 449.20 FEET; THENCE N89°13'30"W 472.50 FEET TO THE POINT OF BEGINNING CONTAINING A TOTAL OF 4.87 ACRES MORE OR LESS. I DO FURTHER CERTIFY THAT THIS PLAT IS A TRUE REPRESENTATION OF THE BOUNDARY LINES THEREOF AND THAT I HAVE FULLY COMPLIED WITH THE REQUIREMENTS OF SECTION 236.34 OF THE WISCONSIN STATUTES IN SURVEYING AND MAPPING THE SAME.

DALE D. RICE DATED 6/30/78



W
521202


Register's Office
Winnebago County, Wis.
Received for record
this 21st Day of
AUGUST

A.D. 1978 at
8:45 o'clock A.M.

Vol. 1 of Survey maps
on Page 408

Allen M. Payne
REGISTER OF DEEDS

Winnebago County, Wis.

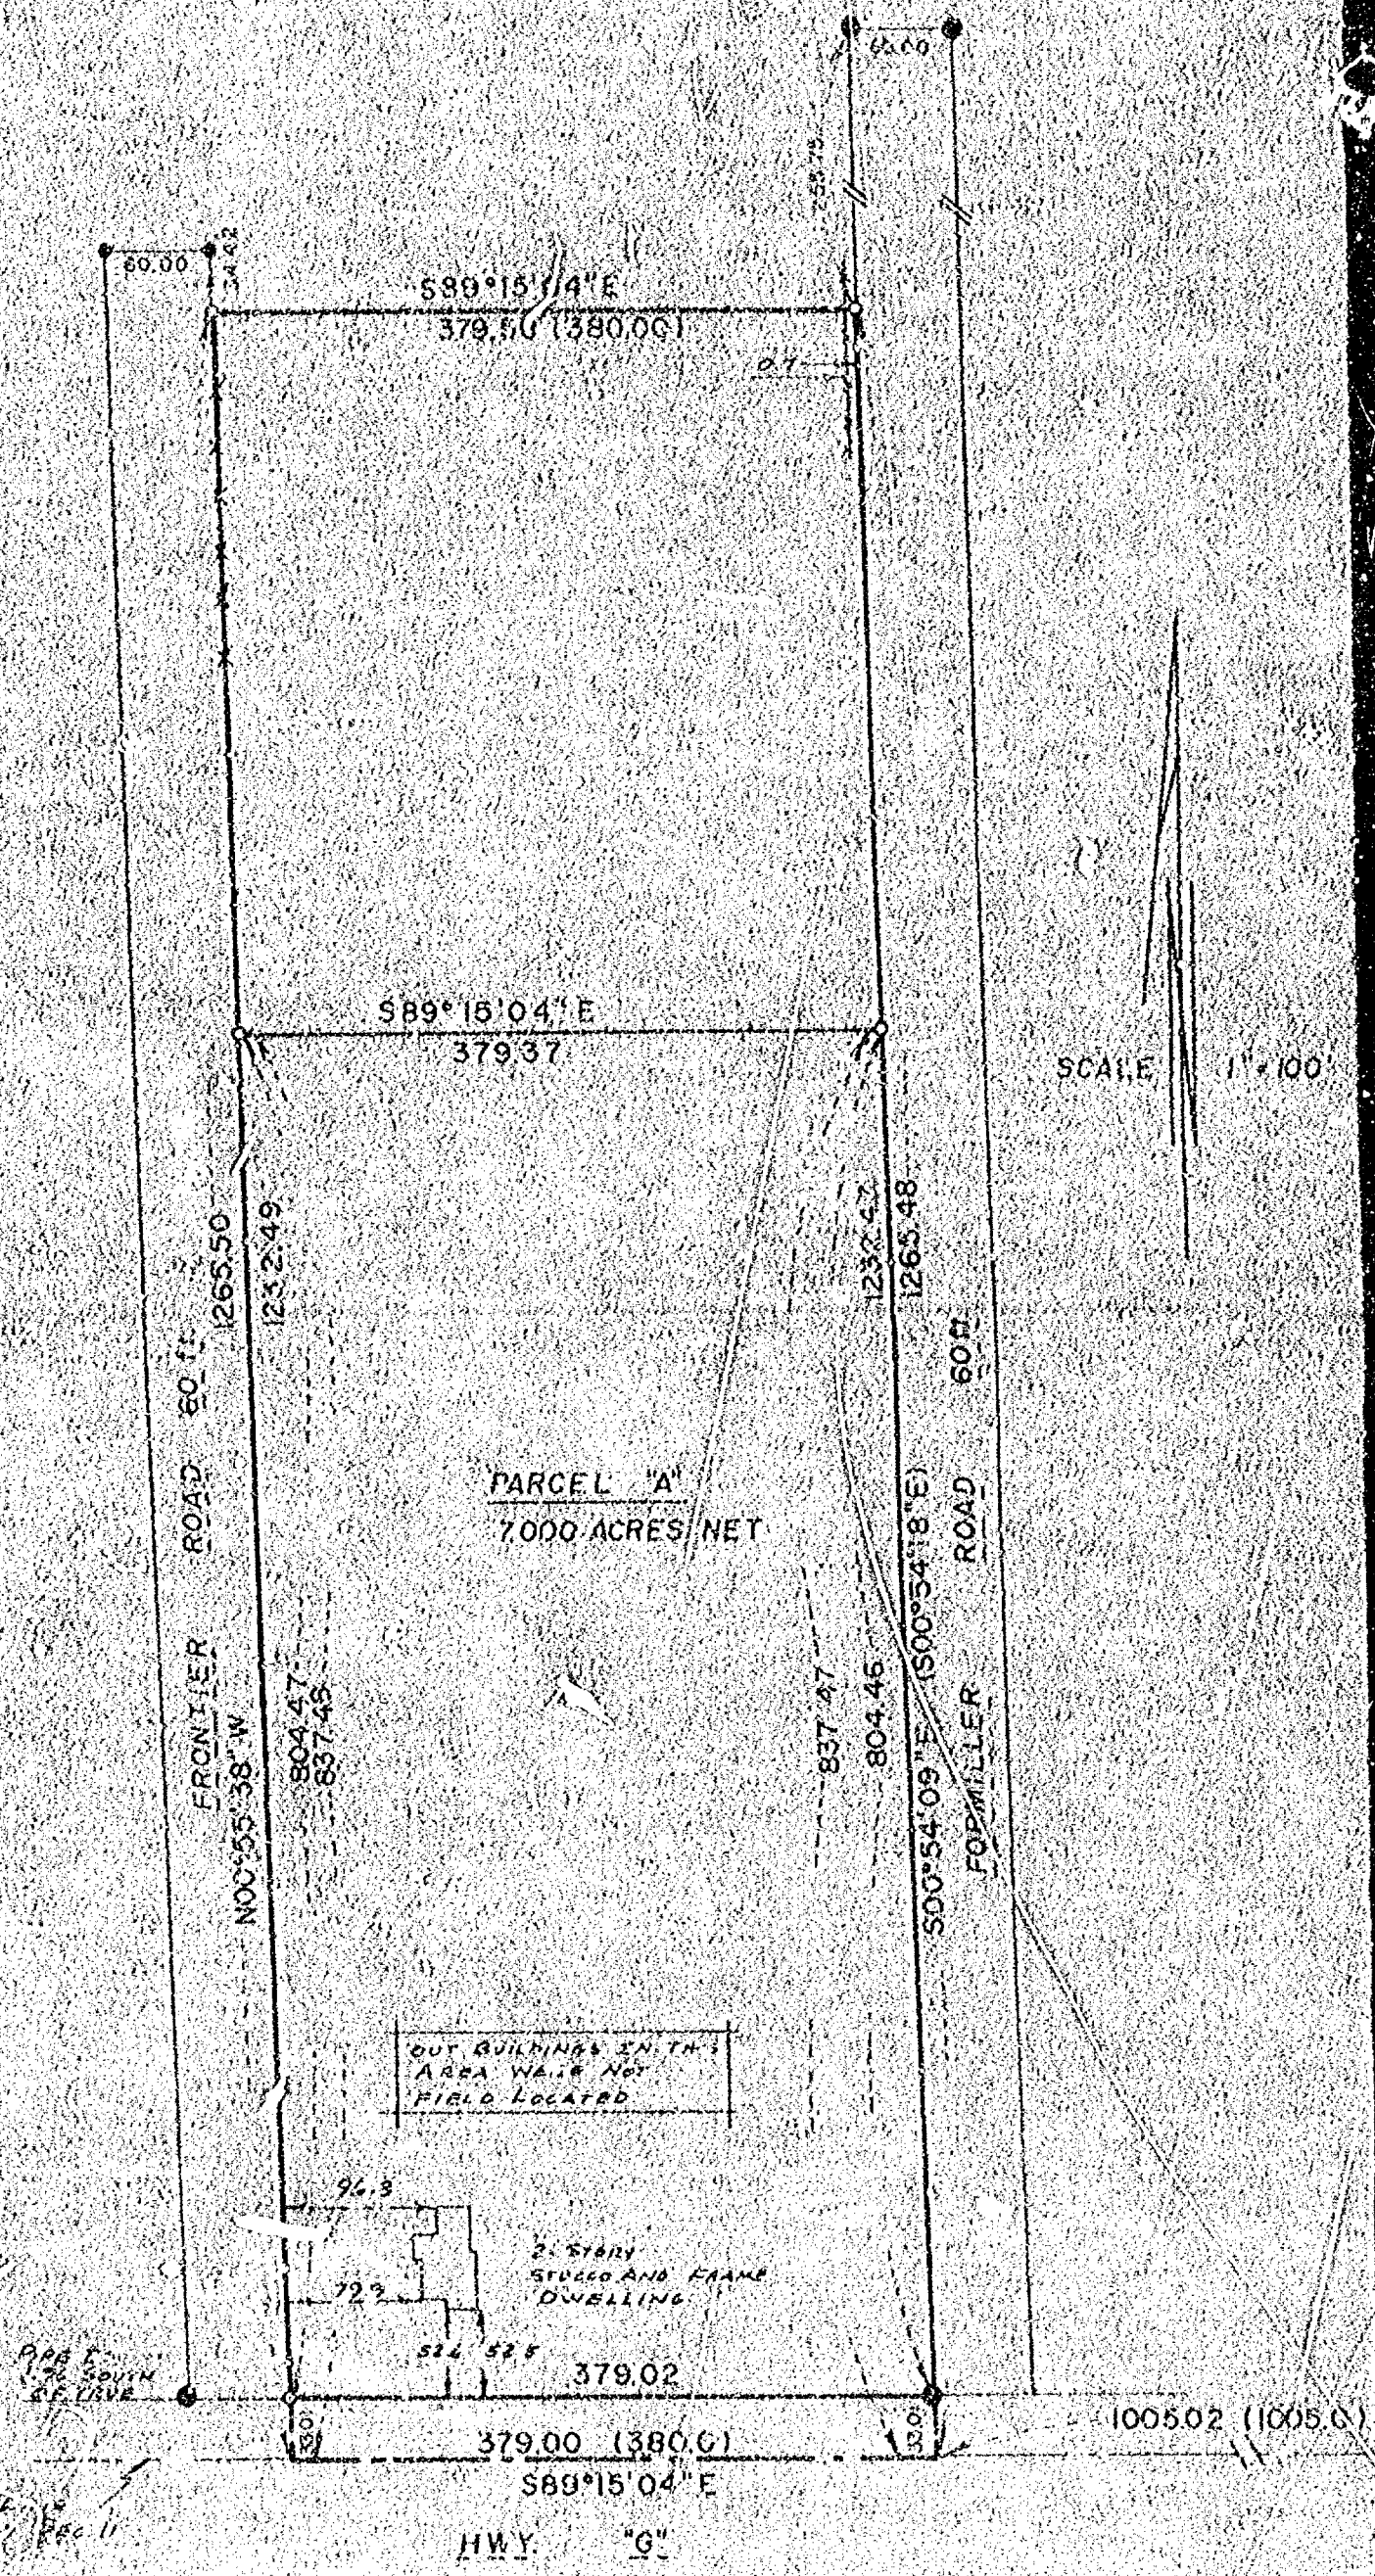

SCALE 1" = 100'

PARCEL "A"
7.000 ACRES NET

OUT BUILDINGS IN THIS
AREA WERE NOT
FIELD LOCATED

2 STORY
STEEL AND FRAME
DWELLING

SOUTH R. N.W. 1/4, SEC. 11

HWY. "G"

PLAT OF SURVEY

KNOWN AS 5688 HIGHWAY "Q", BEING THAT PART OF THE N.W. 1/4 OF SECTION 11, T19N, R15E, TOWN OF WINNECONNE, WINNEBAGO COUNTY, WISCONSIN, WHICH IS BOUNDED AND DESCRIBED AS FOLLOWS: COMMENCING AT THE CENTER 1/4 CORNER OF SAID SECTION, THENCE NORTH 89-15-04 WEST ALONG THE SOUTH LINE OF SAID N.W. 1/4 AFORESAID 1005.02 FT. TO THE POINT OF BEGINNING OF THE PARCEL TO BE DESCRIBED, THENCE CONTINUING NORTH 89-15-04 WEST 379.00 FT., THENCE NORTH 00-55-30 WEST 1263.50 FT., THENCE SOUTH 89-15-04 EAST 379.00 FT., THENCE SOUTH 20-54-09 EAST 1265.40 FT. TO THE POINT OF BEGINNING THE SOUTH 33.00 FT. OF SAID PARCEL IS RESERVED FOR ROAD RIGHT OF WAY PURPOSES (COUNTY HWY. "Q"). SAID PARCEL CONTAINS 10.7275 ACRES NET (TO HWY. "Q" RIGHT OF WAY LINE).

JUNE 6, 1988 SURVEY FOR GUENTER PETERMANN SURVEY NO. 88-1208
APRIL 2, 1989 REVISION ADD PARCEL "A"


- DENOTES 1 INCH DIAMETER IRON PIPE FOUND.
- DENOTES 2 INCH DIAMETER IRON PIPE FOUND.
- DENOTES 3/4 INCH DIAMETER IRON ROD, 24" LONG, WEIGHING NOT LESS THAN 1.13 LBS. PER LINEAL FOOT SET.
- () DENOTES RECORD MEASUREMENTS WHERE DIFFERENT FROM ACTUAL FIELD MEASUREMENTS.

SURVEYOR'S CERTIFICATE

I, REINHARD ROEHLIG, Registered Land Surveyor No. 8-1368, hereby certify that I have surveyed the property described hereon and that the above map is a true representation thereof and shows the size and location of the property, its exterior boundaries, the location and dimensions of all visible structures thereon, fences, apparent easements, roadways, and visible encroachments, if any. This survey is made for the exclusive use of the present owner of the property, and also those who purchase, mortgage, or guarantee title thereto within one (1) year from the date hereon, and as to them I certify the accuracy of said survey and map.

Reinhard Roehlig
Registered Land Surveyor 8-1368

6/6/88
Date
REVISION 4/2/89

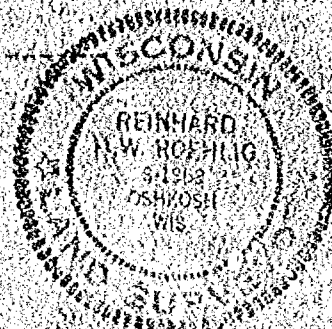

PARCEL "A"

KNOWN AS 5688 HIGHWAY "Q", BEING THAT PART OF THE N.W. 1/4 OF SECTION 11, T19N, R15E, IN THE TOWN OF WINNECONNE, WINNEBAGO COUNTY, WISCONSIN, WHICH IS BOUNDED AND DESCRIBED AS FOLLOWS: COMMENCING AT THE CENTER 1/4 CORNER OF SAID SECTION, THENCE NORTH 89-15-04 WEST ALONG THE SOUTH LINE OF SAID N.W. 1/4 AFORESAID 1005.02 FT. TO THE POINT OF BEGINNING OF THE PARCEL TO BE DESCRIBED, THENCE CONTINUING NORTH 89-15-04 WEST 379.00 FT., THENCE NORTH 00-55-30 WEST 877.48 FT., THENCE SOUTH 89-15-04 EAST 379.00 FT., THENCE SOUTH 20-54-09 EAST 837.47 FT. TO THE POINT OF BEGINNING THE SOUTH 33.00 FT. OF SAID PARCEL IS RESERVED FOR ROAD RIGHT OF WAY PURPOSES (COUNTY HWY. "Q"). SAID PARCEL CONTAINS 7.8890 ACRES NET (TO HWY "Q" RIGHT OF WAY LINE).

APRIL 29, 1989

1/4 CORNER
S.E. 1/4, 11, 19, 15

SURVEY FOR GUENTER PETERMANN

SCALE 1" = 100'
DATE 6-6-88

APPROVED BY

DRAWN BY

SCHUEER & ASSOCIATES

CONSULTING ENGINEERS & LAND SURVEYORS
420 S. HONOLULU AVE. APOPOKA, WIS. 53111 TEL. 739-8151
8510 N. 21ST AVE. GREENSBORO, N.C. 27406 TEL. 414-21-2400


DRAWING NUMBER

88-1208

Plat of Survey

PART OF THE SE 1/4 OF THE SE 1/4
OF SEC. 11, T.19N., R.15E., TOWN OF
WINNECONNE, WINNEBAGO CO., WI.

CLIENT: TIMOTHY DOEHLING
5490 LASLEY PT. RD.
WINNECONNE, WI. 54986

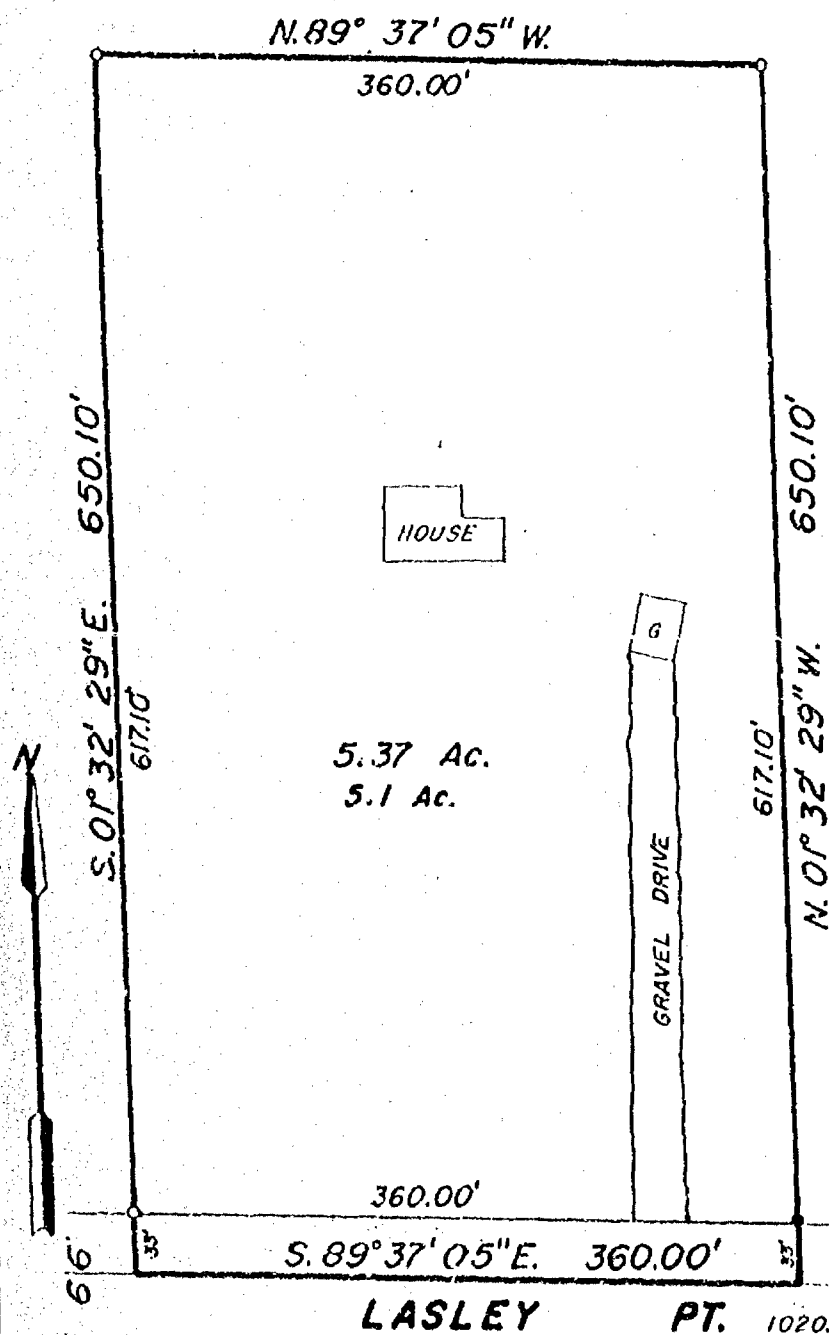


LEGAL DESCRIPTION:

All that part of the SE 1/4 of the SE 1/4 of Sec. 11, T.19N., R.15E., Town of Winneconne, Winnebago County, Wisconsin, described as follows: Beginning at a point that is 660.15 ft., N. 89° 37' 05" W. of a Berntsen monument at the Southeast corner of said Sec. 11. From that point running N. 01° 32' 29" W., 650.10 ft., thence N. 89° 37' 05" W., 360.00 ft., thence S. 01° 32' 29" E., 650.10 ft., thence S. 89° 37' 05" E., 360.00 ft. to the said point of beginning. Being a parcel of land of 5.37 acres. Reserving therefrom that portion within the right of way of Lasley Point Rd. presently used for road purposes. Subject to all easements and restrictions of record.

LEGEND

- = Existing monuments
- = 2' x 30' iron pipe set
- = 1' x 30' iron pipe set
- = reference caps or RR spikes
- ⊙ = Berntsen or Harrison monuments
- x-x = fence
- () = recorded as
- = stone monument

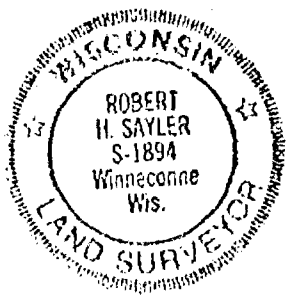

SURVEYORS CERTIFICATE

I, hereby certify that I have surveyed the property as shown, according to official records and that the plat above drawn is an accurate and correct representation of said survey. OCTOBER 1, 1992

Robert H. Saylor

Wisconsin Registered Land Surveyor, S-1894

Saylor
survey, inc.

139A WEST MAIN, BOX 202, WINNECONNE, WI 54986

SCALE 1 IN. = 100 FT.
PROJECT NO. S-002585
FIELD BOOK 64 PAGE 34

Plat of Survey

PART OF THE NE 1/4 OF THE NW 1/4 OF SEC. 11, T.19N., R.15E.,
TOWN OF WINNECONNE, WINNEBAGO CO., WI.



CLIENT:

JAMES COUGHLIN
211 S. 2ND ST.
WINNECONNE, WI.

LEGAL DESCRIPTION

All that part of the NE 1/4 of the NW 1/4 of Sec. 11, T.19N., R.15E. in the Town of Winneconne, Winnebago County, Wisconsin, described as follows: Beginning at the Northwest corner of Lot 7 of FORMILLER ASSESSOR'S PLAT. From that point running S.00°54'18"E. along the Westerly line of said Lot 7, 744.58 ft. (Rec. as 744.81 ft.), thence S.89°05'06"W., 60.00 ft., thence N.00°54'18"W., 744.56 ft., thence N.89°04'05"E., 60.00 ft. to the said point of beginning. Being a parcel of land of 1.026 acres.

Above described parcel is a sub-standard parcel being added to the property immediately west of said described parcel and may not be sold separately.

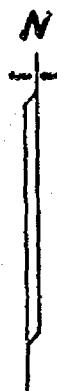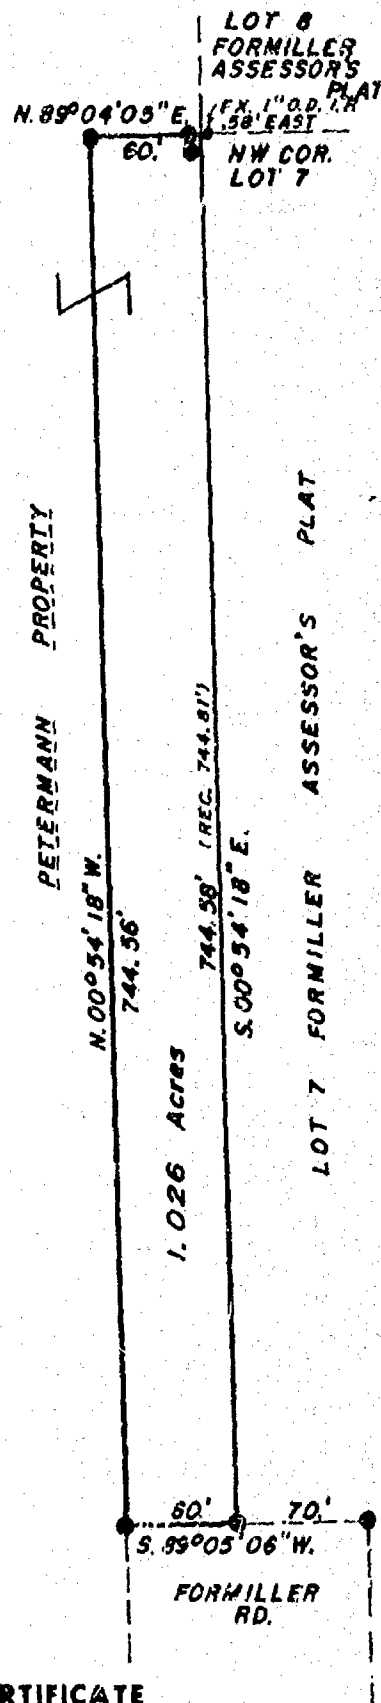

LEGEND

- = Existing monuments (1")
- = 2" x 30' iron pipe set
- = 1" x 30' iron pipe set
- = reference caps or RR spikes
- ⊕ = Berritsen or Harrison monuments
- x—x = fence
- () = recorded as
- = stone monument
- EX. 2" IRON PIPE

SURVEYORS CERTIFICATE

I, hereby certify that I have surveyed the property as shown, according to official records and that the plat above drawn is an accurate and correct representation of said survey. FEBRUARY 28, 1992

Calvin W. Hawsaworth
Wisconsin Registered Land Surveyor S-1290

Sayler
Survey, Inc.


138A WEST MAIN, BOX 252, WINNECONNE, WI 54986

SCALE 1 IN. = 100 FT.
PROJECT NO. S-002473
FIELD BOOK 65 PAGE 14

Plat of Survey

PART OF THE NE 1/4 OF THE SW 1/4 OF SEC. 11, T.19N., R.15E., TOWN OF WINNECONNE, WINNEBAGO CO., WI.

CLIENT: KENNETH TRITT
209 N. 7TH AVE.
WINNECONNE, WI.
54986

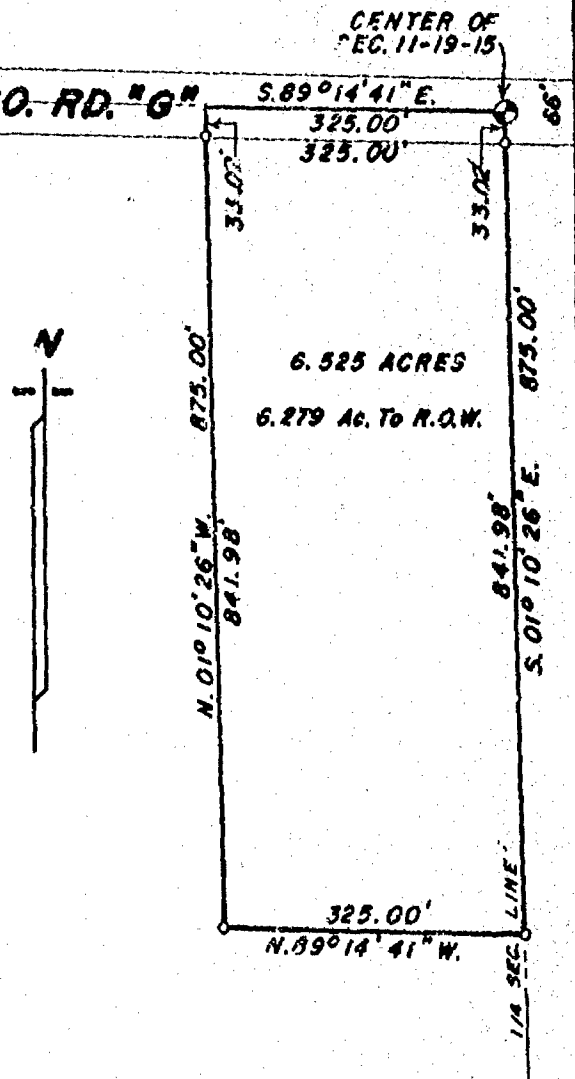

LEGAL DESCRIPTION:

All that part of the NE 1/4 of the SW 1/4 of Sec. 11, T.19N., R.15E. in the Town of Winneconne, Winnebago County, Wisconsin, described as follows: Beginning at a Bernitsen monument at the Center of said Sec. 11. From that point running S.01°10'26"E. along the Easterly line of the SW 1/4 of said Sec. 11, 875.00 ft., thence N.89°14'41"W., 325.00 ft., thence N.01°10'26"W., 875.00 ft. to the northerly line of the SW 1/4 of said Sec. 11, thence S.89°14'41"E., 325.00 ft. to the said point of beginning. Reserving therefrom the northerly 33.00 ft. presently used for road purposes. Subject to all easements and restrictions of record. Being a parcel of land of 6.525 acres.



LEGEND

- = Existing monuments
- = 2" x 30" iron pipe set
- = 1" x 30" iron pipe set
- ⊙ = reference caps or RR spikes
- ⊙ = Bernitsen or Harrison monuments
- x--x = fence
- () = recorded as
- = stone monument

SURVEYORS CERTIFICATE

I, hereby certify that I have surveyed the property as shown, according to official records and that the plat above drawn is an accurate and correct representation of said survey. APRIL 9, 1992

Calvin W. Hawksworth
Wisconsin Registered Land Surveyor S-1290

Sayler
Survey, inc.

139A WEST MAIN, BOX 252, WINNECONNE, WI 54986

SCALE 1 IN. = 200 FT.
PROJECT NO. S-002497
FIELD BOOK 62 PAGE 90

Stock No. 26273


Doc. No. 874162

Rec. 4-29-94

WINNEBAGO COUNTY CERTIFIED SURVEY MAP NO. 2899

Part of the NW1/4 of the NW1/4 of Sec. 11, T.19N., R.15E., Town of Winneconne, Winnebago Co., WI.

COMBINATION OF EXISTING PARCELS

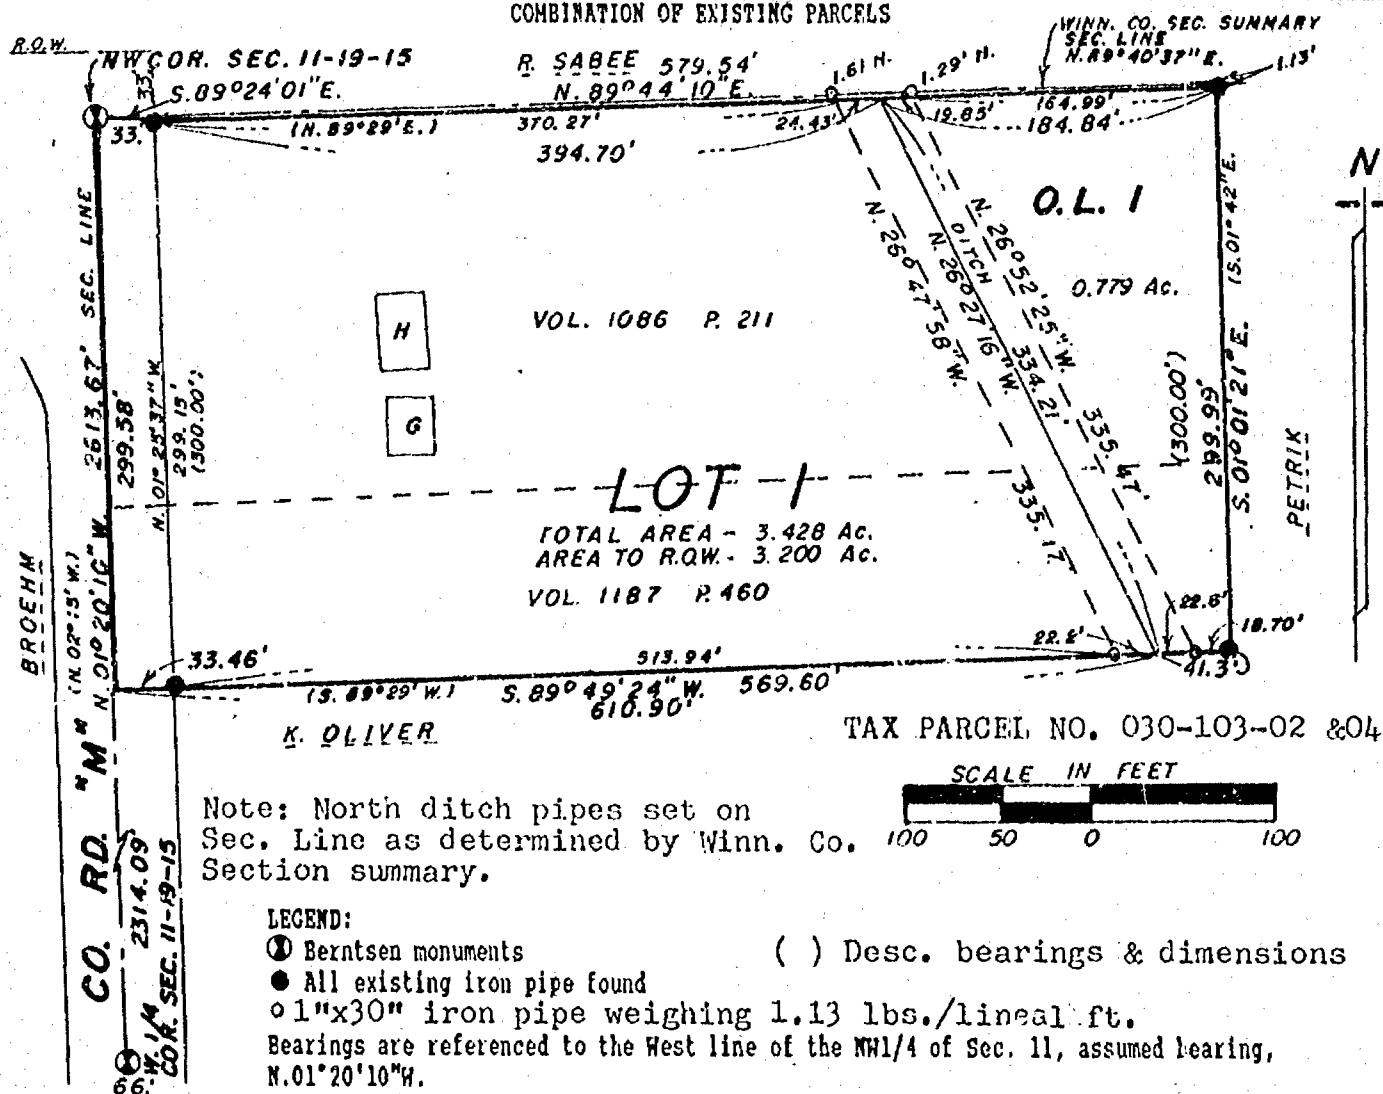

SURVEYOR'S CERTIFICATE:

I, Calvin W. Hawksworth, registered land surveyor, hereby certify:

That I have surveyed, combined and mapped the parcel of land located in part of the NW1/4 of the NW1/4 of Sec. 11, T.19N., R.15E. in the Town of Winneconne, Winnebago County, Wisconsin, described as follows: Beginning at a Berntsen monument at the NW corner of said Sec. 11. From that point running S. 89° 24' 01" E., (Rec. as N. 89° 29' E.) 33.00 ft., thence N. 89° 44' 10" E., 579.54 ft., thence S. 01° 01' 21" E., 299.99 ft. (Rec. as 300.00 ft.), thence S. 89° 49' 24" W., 610.90 ft. to the West line of the NW1/4 of said Sec. 11, thence N. 01° 20' 10" W., 299.58 ft. (Rec. as 300.00 ft.) to the said point of beginning. Being a parcel of land of 4.207 acres. Reserving therefrom that portion lying within the right of way of Co. Rd. "M" presently used for road purposes.

That I have made such survey, combination and map by the direction of Gary Petrik, 6860 Co. Rd. "M", Winneconne, WI; 54986; that such map is a true and correct representation of the exterior boundaries of the land surveyed.

That I have fully complied with the provisions of Sec. 236.34 of the Wisconsin Statutes and the Winnebago County Subdivision Ordinance in surveying, combining and mapping the same.

Calvin W. Hawksworth

Calvin W. Hawksworth S-1290
Wisconsin Registered Land Surveyor
February 23, 1994

Sheet 1 of 2 sheets



SAYLER SURVEY, INC.

LAND SURVEYORS WINNECONNE, WI. F.B. 69 P.62



Stock No. 26273

WINNEBAGO COUNTY CERTIFIED SURVEY MAP NO.

Part of the NW1/4 of the NW1/4 of Sec. 11, T.19N., R.15E., Town of Winneconne, Winneago Co., WI.

OWNER'S CERTIFICATE:

As owners, we hereby certify that we caused the land described hereon to be surveyed, combined and mapped as represented hereon.

Gary L. Petrik

Gary L. Petrik
6860 Co. Rd. "M" Winneconne, WI. 54986

Irene L. Petrik

Irene L. Petrik
6860 Co. Rd. "M" Winneconne, WI. 54986

STATE OF WISCONSIN)
WINNEBAGO COUNTY) SS


Personally came before me this 28th day of March, 1994, the above named persons to me known to be the persons who executed the foregoing instrument and acknowledged the same.

James F. Haedt

Notary Public, Omro WI.

My commission expires

10-6-1996

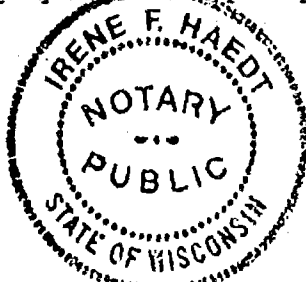

TOWN TREASURER'S CERTIFICATE:

STATE OF WISCONSIN)
WINNEBAGO COUNTY) SS

I, Joy Meinen, being the duly elected, qualified and acting treasurer of the Town of Winneconne, do hereby certify that in accordance with the records in my office, there are no unpaid taxes or unpaid special assessments as of March 30, 1994 on any of the land included in this certified survey map.

March 30, 1994

Date

Joy Meinen

Town Treasurer

COUNTY TREASURER'S CERTIFICATE:

STATE OF WISCONSIN)
WINNEBAGO COUNTY) SS

I, _____, being the duly elected, qualified and acting treasurer of the County of Winnebago, do hereby certify that the records in my office show no unredeemed tax sales and no unpaid taxes or special assessments as of _____, 1994 affecting the lands included in this certified survey map.

Date

County Treasurer

WINNEBAGO COUNTY PLANNING COMMITTEE CERTIFICATE:

This certified survey map of part of the NW1/4 of the NW1/4 of Sec. 11, T.19N., R.15E. in the Town of Winneconne, is hereby approved.

Date

Authorized signature

Calvin W. Hawksworth

Calvin W. Hawksworth S-1290
Wisconsin Registered Land Surveyor
February 23, 1994

Sheet 2 of 2 sheets




SAYLER SURVEY, INC. WINNECONNE, WI.

WINNEBAGO COUNTY CERTIFIED SURVEY MAP NO. 2899

Part of the NW1/4 of the NW1/4 of Sec. 11, T.19N., R.15E., Town of Winneconne, Winnebago Co., WI.

COMBINATION OF EXISTING PARCELS

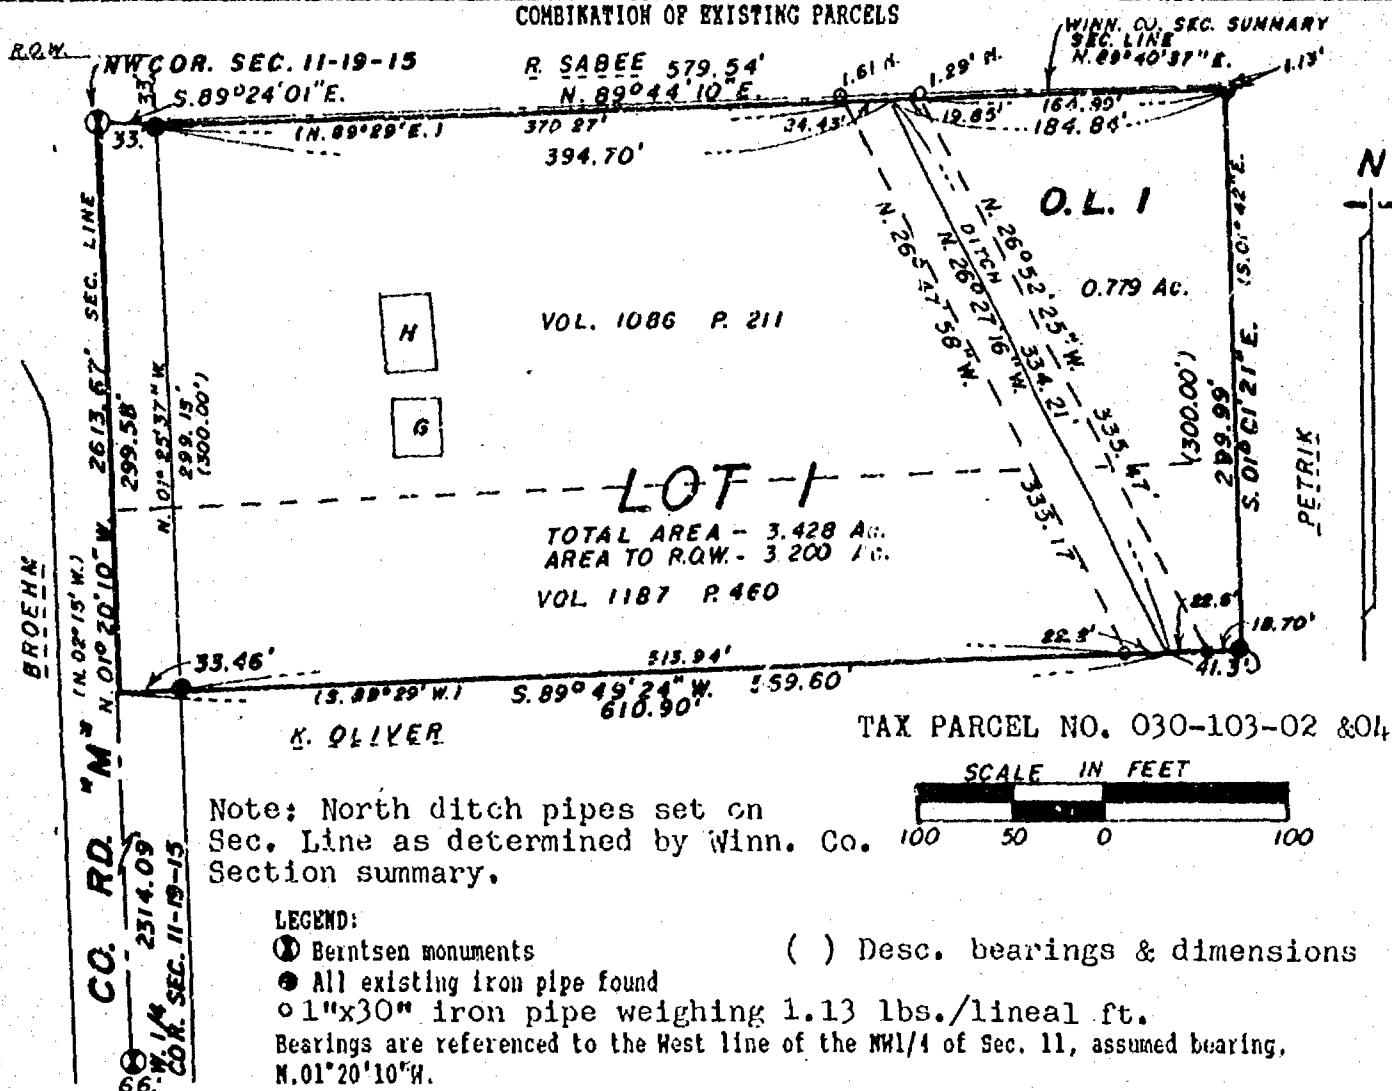

I, Calvin W. Hawksworth, registered land surveyor, hereby certify:

That I have surveyed, combined and mapped the parcel of land located in part of the NW1/4 of the NW1/4 of Sec. 11, T.19N., R.15E. in the Town of Winneconne, Winnebago County, Wisconsin, described as follows: Beginning at a Berntsen monument at the NW corner of said Sec. 11. From that point running S.89°24'01"E., (Rec. as N.89°29'E.) 33.00 ft., thence N.89°44'10"E., 579.54 ft., thence S.01°01'21"E., 299.99 ft. (Rec. as 300.00 ft.), thence S.89°49'24"W., 610.90 ft. to the West line of the NW1/4 of said Sec. 11, thence N.01°20'10"W., 299.58 ft. (Rec. as 300.00 ft.) to the said point of beginning. Being a parcel of land of 4.207 acres. Reserving therefrom that portion lying within the right of way of Co. Rd. "M" presently used for road purposes.

That I have made such survey, combination and map by the direction of Gary Petrik, 6860 Co. Rd. "M", Winneconne, WI; 54986; that such map is a true and correct representation of the exterior boundaries of the land surveyed.

That I have fully complied with the provisions of Sec. 236.34 of the Wisconsin Statutes and the Winnebago County Subdivision Ordinance in surveying, combining and mapping the same.

Calvin W. Hawksworth
Calvin W. Hawksworth S-1290
Wisconsin Registered Land Surveyor
February 23, 1994

Sheet 1 of 2 sheets





Stock No. 26273

WINNEBAGO COUNTY CERTIFIED SURVEY MAP NO. 2899

Part of the NW1/4 of the NW1/4 of Sec. 11, T.19N., R.15E., Town of Winneconne, Winnebago Co., WI.

OWNER'S CERTIFICATE:

As owners, we hereby certify that we caused the land described hereon to be surveyed, combined and mapped as represented hereon.

Gary L. Petrik
6860 Co. Rd. "M" Winneconne, WI. 54986

Irene L. Petrik
6860 Co. Rd. "M" Winneconne, WI. 54986STATE OF WISCONSIN)
WINNEBAGO COUNTY) SSPersonally came before me this 28th day of March, 1994, the above named persons to me known to be the persons who executed the foregoing instrument and acknowledged the same.

Notary Public, Omro WI. My commission expires 10-6-1996**TOWN TREASURER'S CERTIFICATE:**STATE OF WISCONSIN)
WINNEBAGO COUNTY) SSI, Joy Meinen, being the duly elected, qualified and acting treasurer of the Town of Winneconne, do hereby certify that in accordance with the records in my office, there are no unpaid taxes or unpaid special assessments as of March 30, 1994 on any of the land included in this certified survey map.March 30, 1994
Date

Town Treasurer
COUNTY TREASURER'S CERTIFICATE:STATE OF WISCONSIN)
WINNEBAGO COUNTY) SSI, RUTH H. BRADLEY, being the duly elected, qualified and acting treasurer of the County of Winnebago, do hereby certify that the records in my office show no unredeemed tax sales and no unpaid taxes or special assessments as of April 5, 1994 affecting the lands included in this certified survey map.4/5/94
Date

County Treasurer
WINNEBAGO COUNTY PLANNING COMMITTEE CERTIFICATE:


This certified survey map of part of the NW1/4 of the NW1/4 of Sec. 11, T.19N., R.15E. in the Town of Winneconne, is hereby approved.

4/27/94
Date

Authorized signature

Calvin W. Hawksworth S-1290
Wisconsin Registered Land Surveyor
February 23, 1994

Sheet 2 of 2 sheets

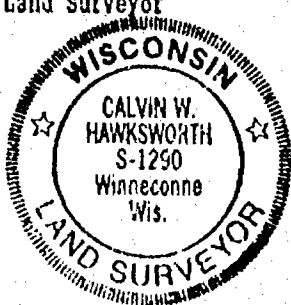

SAYLER SURVEY, INC. WINNECONNE, WI.


874162

Register's Office
Winnebago County, Wis.
Received for record this 29th
day of April AD., 1994
at 2:00 o'clock A.M. and
filed in Vol. 1 of CSM
on page 2899

Register of Deeds

PART OF THE W1/2 OF THE NW1/4 OF SEC. 11, T. 19N.,
R. 13E., TOWN OF WINNEGONNE, WINNEBAGO CO., WI.

**SURVEYED AND DESCRIBED ACCORDING TO
EXISTING IRONS & COUNTY MONUMENTS**

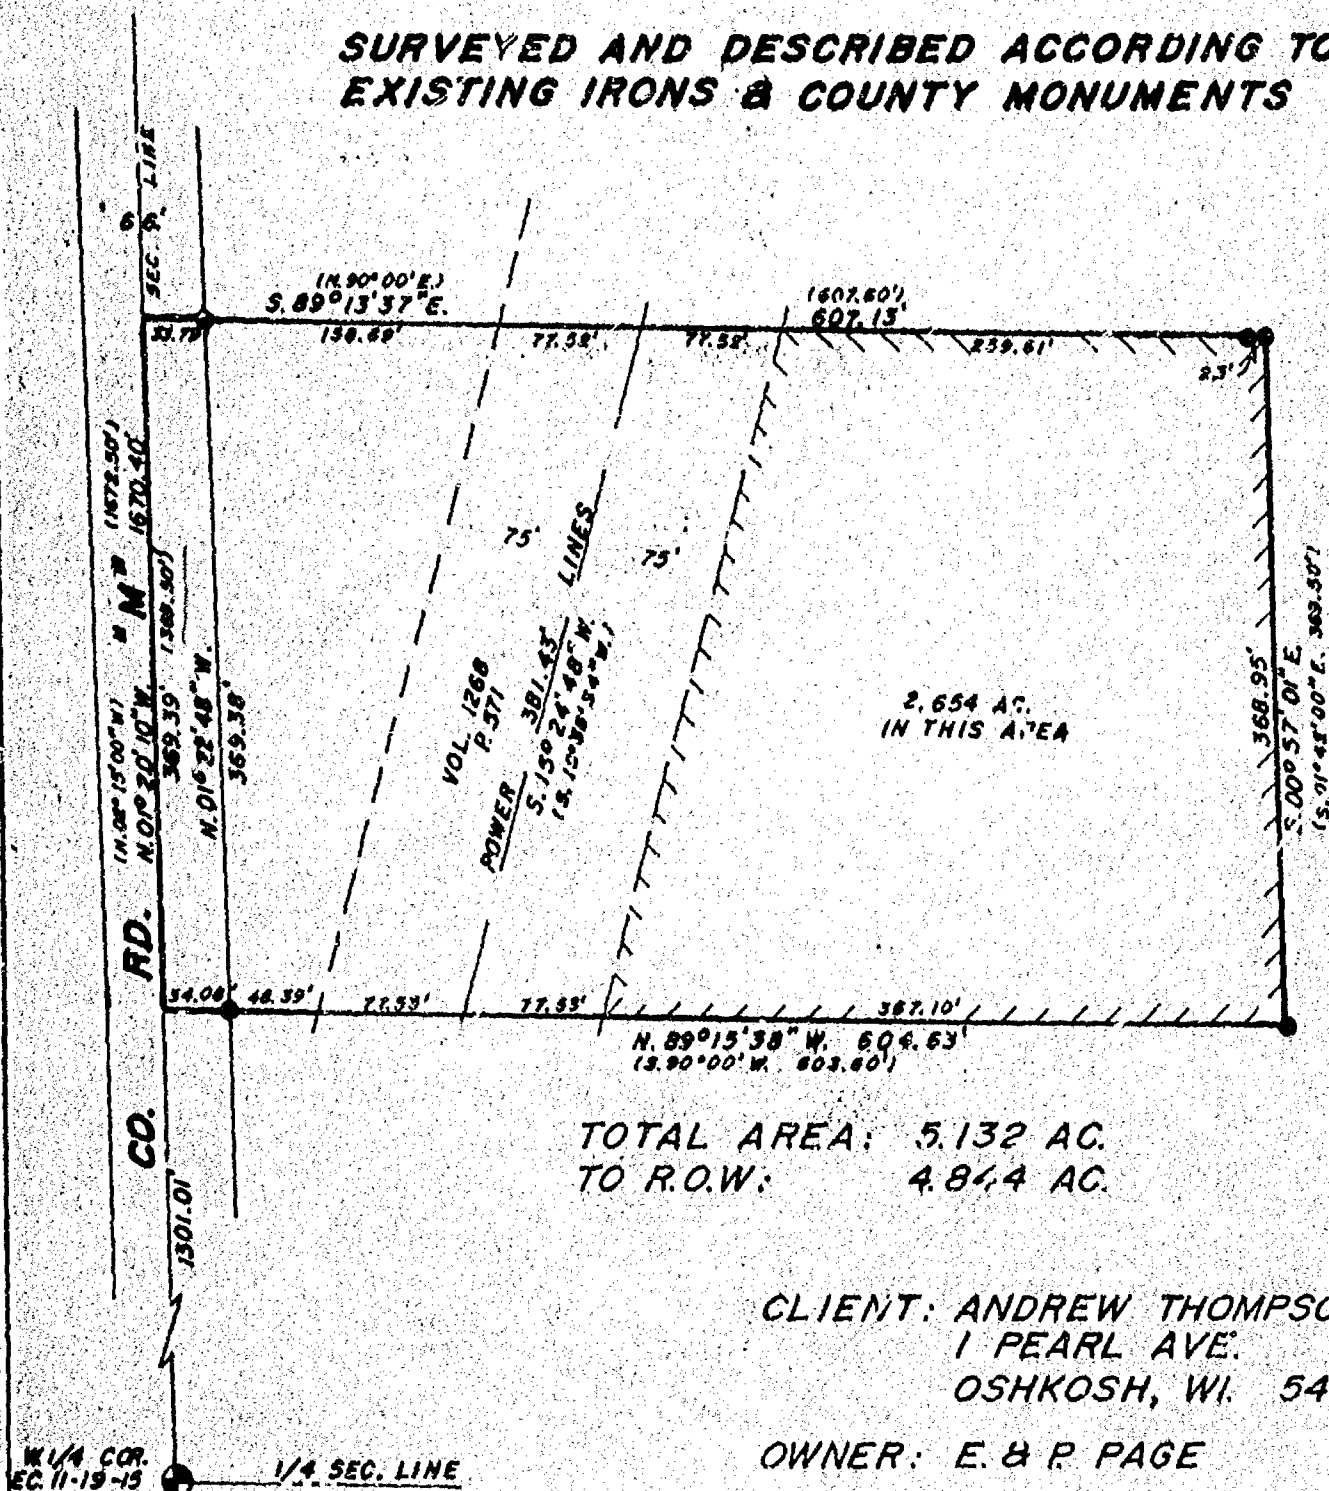

TOTAL AREA: 5.132 AC.
TO R.O.W.: 4.844 AC.


CLIENT: ANDREW THOMPSON, ATT.
1 PEARL AVE.
OSHKOSH, WI. 54901

OWNER: E & P PAGE

SHEET 1 OF 2 SHEETS

LEGEND

- = Existing monuments
- = 2" x 30' iron pipe set
- = 1" x 30' iron pipe set
- = reference caps or RR spikes
- = Bernisen or Harrison monuments
- X—X = fence
- () = recorded as
- = stone monument

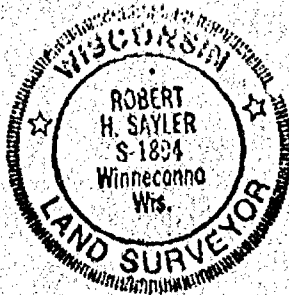

SURVEYORS CERTIFICATE

I, hereby certify that I have surveyed the property as shown, according to official records and that the plat above drawn is an accurate and correct representation of said survey. SEPTEMBER 9, 1994

Robert H. Sawyer

Wisconsin Registered Land Surveyor S-1894

Sayler

Survey, Inc.

WINNECONNE, WI 54986

SCALE 1 IN. = 100 FT.

PROJECT NO. 5-002881

FIELD BOOK 65 PAGE 100

Plat of Survey

PART OF THE W1/2 OF THE NW1/4 OF SEC. 11, T.19N., R.15E.,
TOWN OF WINNECONNE, WINNEBAGO CO., WISCONSIN.

LEGAL DESCRIPTION AS PROPERTY EXISTS ACCORDING TO THE NEW COUNTY MONUMENTS
AND EXISTING IRONS.

All that part of the W1/2 of the NW1/4 of Sec. 11, T.19N., R.15E. in
the Town of Winneconne, Winnebago County, Wisconsin, described as follows:
Beginning at a point on the West line of NW1/4 of said Sec. 11 that is
1670.40 ft., N.01°20'10"W. (Rec. as 1672.50 ft., N.02°15'00"W.), of the West
1/4 corner of said Sec. 11. From that point running S.89°13'37"E., 607.13
ft. (Rec. as N.90°00'00"E., 607.60 ft.), thence S.00°57'01"E., 368.95 ft.
(Rec. as S.01°42'00"E., 369.50 ft.), thence N.89°15'38"W., 604.63 ft. (Rec.
as S.90°00'00"W., 603.60 ft.), thence N.01°20'10"W., 369.39 ft. (Rec. as
N.02°15'00"W., 369.50 ft.) to the said point of beginning. Being a parcel of
land of 5.132 acres. Reserving therefrom that portion lying within the right
of way of Co. Rd. "H" presently used for road purposes. Subject to and
including the power line easement to Wisconsin Public Service Corporation
described in Vol. 1268, P.571, Winnebago County Records and any other
easements and restrictions of record.


* CORRECTED NOV. 29, 1994

TAX PARCEL NO. 030-0103-03
OWNER: EDWARD & PATRICIA PAGE

Sheet 2 of 2 sheets

LEGEND

- = Existing monuments
- = 2" x 30" iron pipe set
- = 1" x 30" iron pipe set
- = reference caps or RR spikes
- = Bernisen or Harrison monuments
- X-X = fence
- () = recorded as
- = stone monument

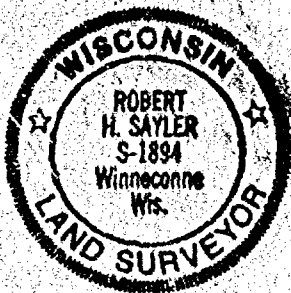

SURVEYORS CERTIFICATE

I, hereby certify that I have surveyed the property
as shown, according to official records and that the plat
above drawn is an accurate and correct representation of
said survey. SEPTEMBER 2, 1994

Robert H. Saylor
Wisconsin Registered Land Surveyor S-1894

Saylor
survey, inc.

WINNECONNE, WI 54986

SCALE _____
PROJECT NO. S-002881
FIELD BOOK _____ PAGE _____




STATE OF WISCONSIN
DEPT. OF REVENUE

WINNEBAGO COUNTY CERTIFIED SURVEY MAP NO. **4833**
A PART OF THE SW 1/4 OF THE NW 1/4 AND A PART OF THE NW 1/4 OF THE SE 1/4 OF
SECTION 16, T. 10N., R. 10E., 10TH TOWNSHIP OF VERNON COUNTY, WISCONSIN

SHEET 1 OF 1

FOR THE ESTATE OF JAMES E. AND EDNA B. BAKER
8700 FRONTIER ROAD
WINNEBAGO, WIS. 54988

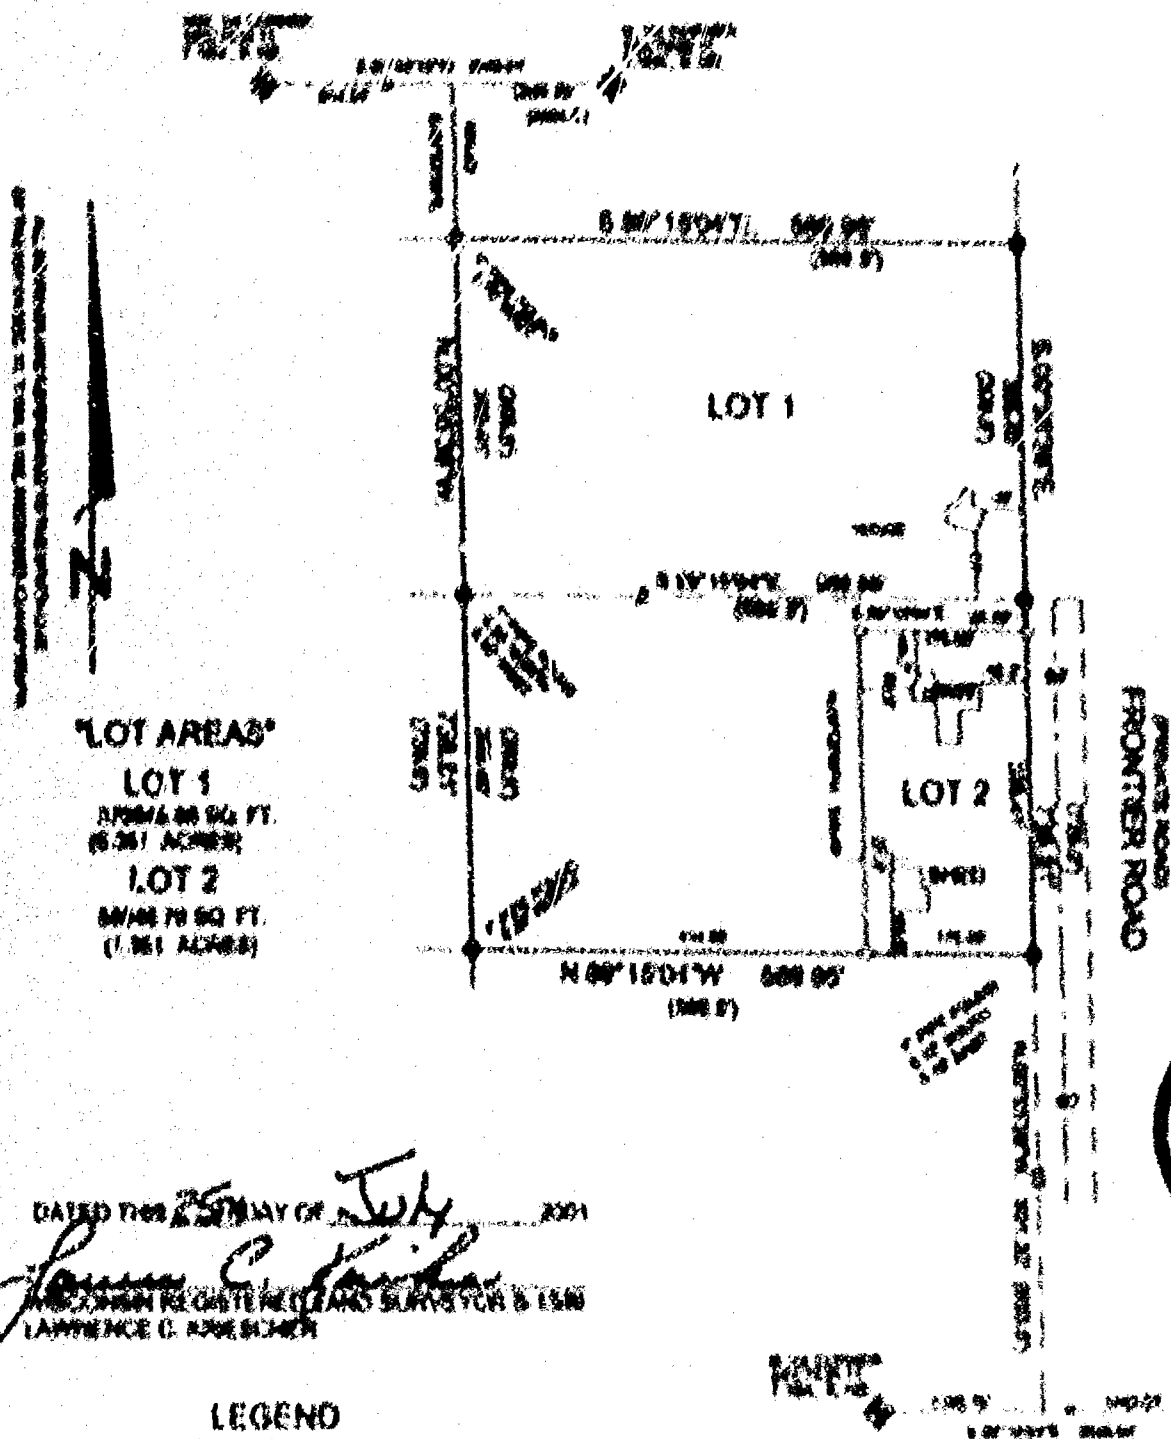

LOT AREAS

LOT 1
8084.88 SQ. FT.
(0.185 ACRES)

LOT 2
8446.78 SQ. FT.
(0.193 ACRES)

DATED THE 25 MAY OF 2004


LAWRENCE C. KRIESCHER
REGISTERED LAND SURVEYOR & L.S.M.

LEGEND

- 1. 5/8" x 3/4" IRON NAIL WITH WIRE
- 2. 1/2" IRON NAIL WITH WIRE
- 3. COUNTY MONUMENT FOUND
- 4. 1" IRON PIPE FOUND

PROJECT NO. 11003
11.7.78 N.E.

L.C. KRIESCHER AND ASSOCIATES LLC.
5251 GRANDVIEW ROAD
LARSEN, WI 54947
920-836-3576

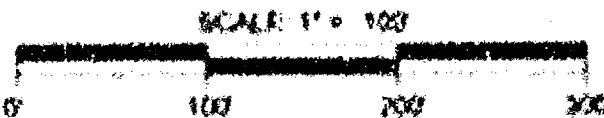

THIS INSTRUMENT DATED BY L.C. KRIESCHER DWP NO. L-102




STATE OF WISCONSIN
WINNEBAGO COUNTY

WINNEBAGO COUNTY CERTIFIED SURVEY MAP NO. 4833

A PART OF THE SW.1/4 OF THE NW. 1/4 AND A PART OF THE NW.1/4 OF THE NW.1/4 OF SECTION 11, T.19N., R.15E. TCWN OF WINNECONNE, WINNEBAGO COUNTY, WISCONSIN.

SHEET 1 OF 3

SURVEY FOR: JAMES AND EMMA BAUER
6789 FRONTIER ROAD
WINNECONNE, WI 54986

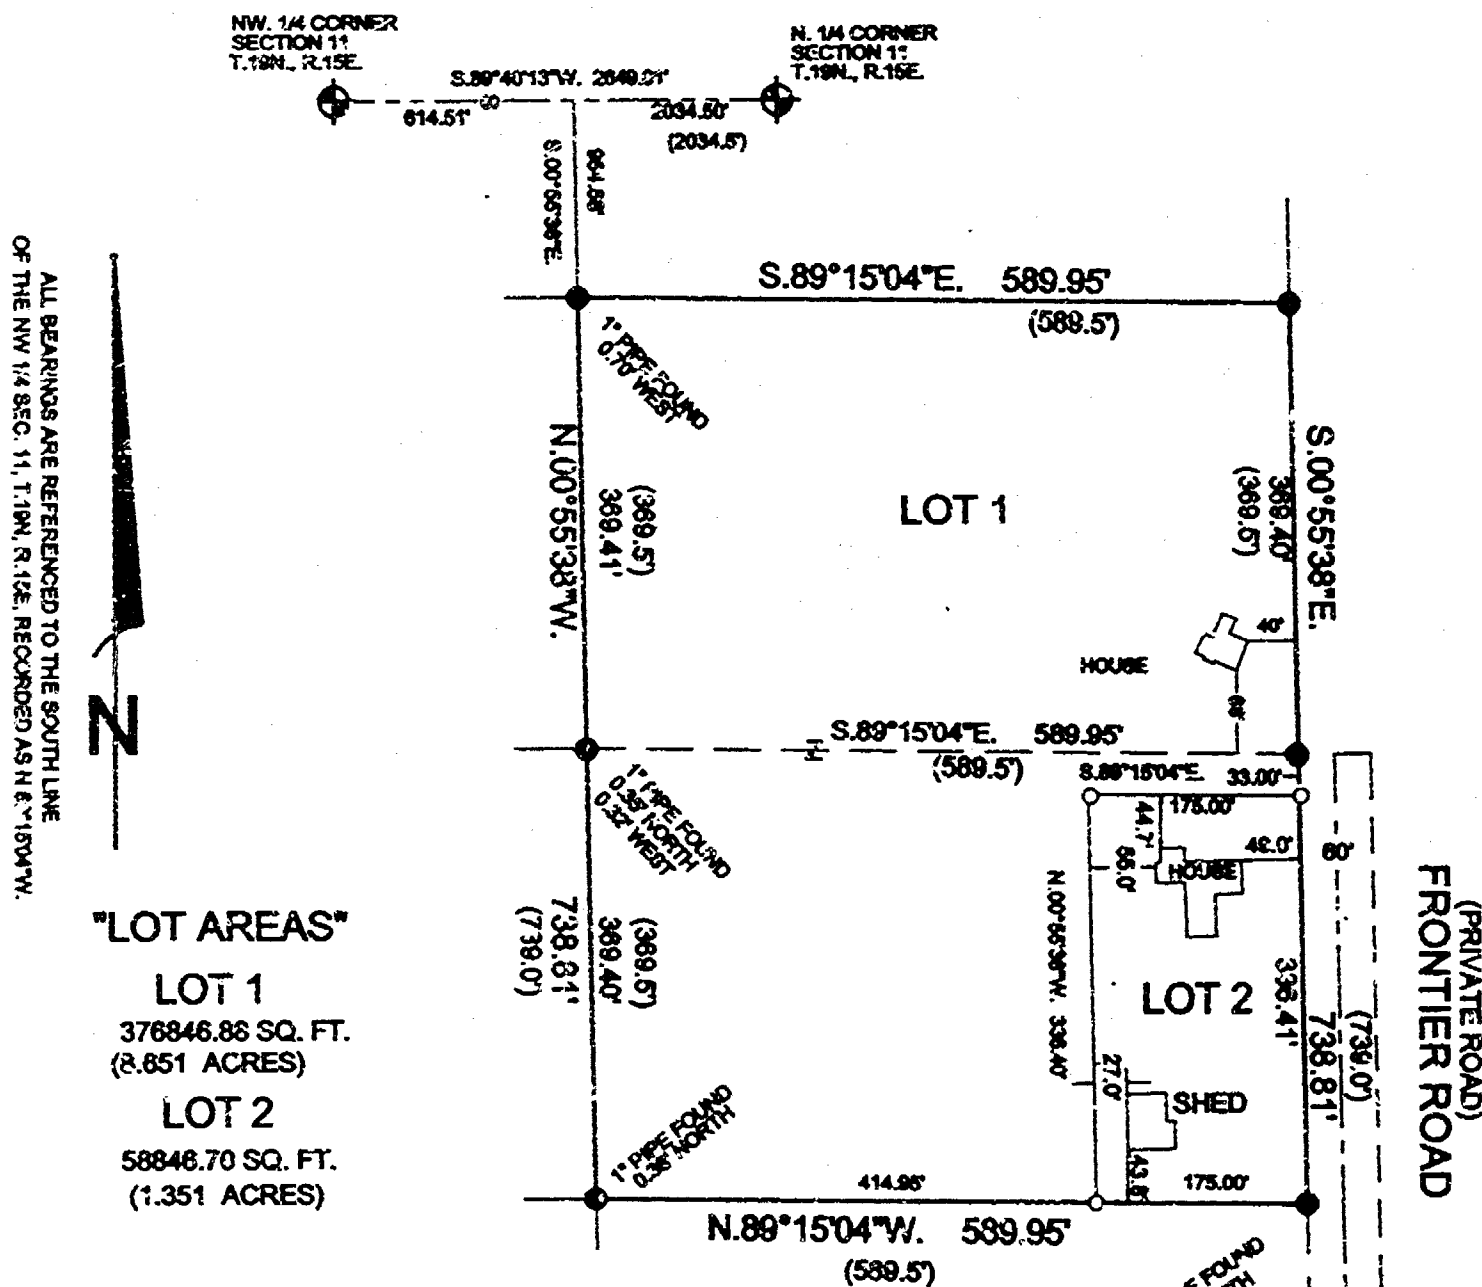

DATED THIS 25th DAY OF July 2001


Lawrence C. Kriescher
WISCONSIN REGISTERED LAND SURVEYOR S-1599
LAWRENCE C. KRIESCHER

LEGEND

- = 3/4" X 24" REBAR WEIGHING 1.50 LBS. PER LINEAL FOOT SET.
- ⊕ = COUNTY MONUMENT FOUND.
- = 1" IRON PIPE FOUND


PROJECT NO. 210403
FILE: BAUER.DWG
NB. 7 PG. 2C - 30

L.C. KRIESCHER AND ASSOCIATES LLC.
5251 GRANDVIEW ROAD
LARSEN, WI 54947
920-836-3576

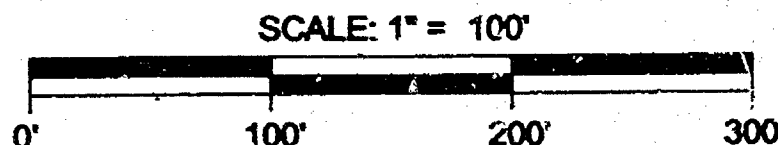

THIS INSTRUMENT DRAFTED BY L.C. KRIESCHER

DWG. NO. L- 102

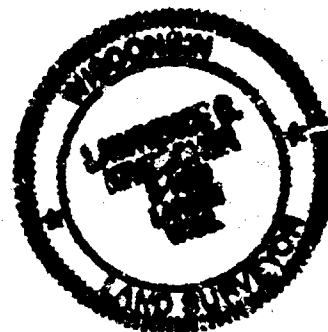

#4833

DRAFT 2 OF 2

WINNEBAGO COUNTY CERTIFIED SURVEY MAP
A PART OF THE SW 1/4 OF THE NW 1/4 AND A PART OF THE NW 1/4 OF THE NW 1/4 OF
SECTION 11, T 104 N, R 15E TOWNSHIP OF WINNEBAGO, WINNEBAGO COUNTY, WISCONSIN


SURVEYOR'S CERTIFICATE

I, LAWRENCE C. FORBES, WINNEBAGO REGISTERED LAND SURVEYOR OF C.C. FORBES AND ASSOCIATES, LLC, CERTIFY THAT I HAVE SURVEYED, LINED AND MARKED CORNERS THE LOCATION OF WHICH ARE A PART OF THE SW 1/4 OF THE NW 1/4 AND A PART OF THE NW 1/4 OF THE NW 1/4 OF SECTION 11, T 104 N, R 15E TOWNSHIP OF WINNEBAGO, WINNEBAGO COUNTY, WISCONSIN (CONTAINING ABOUT 50.00 ACRES OF LAND) AND HAVE DESCRIBED AS FOLLOWS:
COMMENCING AT THE WEST CORNER CORNER OF SAID SECTION 11 THENCE S 89 DEGREES 15' 00" E 120 FEET ALONG THE SOUTH LINE OF THE NW 1/4 OF SAID SECTION 11 TO A POINT ON THE WEST LINE OF FORESTHILL ROAD AND THE EASTERN CORNER THEREOF; THENCE N 00 DEGREES 00' 00" E 120 FEET ALONG THE WEST LINE OF FORESTHILL ROAD AND THE EASTERN CORNER THEREOF; THENCE N 00 DEGREES 00' 00" E 120 FEET ALONG THE WEST LINE OF FORESTHILL ROAD AND THE EASTERN CORNER THEREOF; THENCE S 89 DEGREES 15' 00" E 120 FEET TO THE POINT OF BEGINNING AND BEING SUBJECT TO ALL EASEMENTS AND RESTRICTIONS OF RECORD.

THIS MAP IS A CORRECT REPRESENTATION OF ALL EASEMENTS, INTERESTS OF LAND SURVEYED THAT I HAVE THAT COME WITH THE PARCELS OF LAND IN SAID SECTION 11 OF THE WINNEBAGO TOWNSHIP AND THE LAND SURVEYED IN CONFORMANCE OF WINNEBAGO COUNTY AND THE ON BEHALF OF THE SURVEYOR AND THE LAND SURVEYOR.

DATED THE 25th DAY OF July 2001

Lawrence C. Forbes
WINNEBAGO REGISTERED LAND SURVEYOR # 1100
LAWRENCE C. FORBES

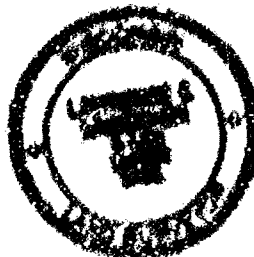

WINNEBAGO COUNTY PLANNING AND ZONING COMMITTEE

A PART OF THE SW 1/4 OF THE NW 1/4 AND A PART OF THE NW 1/4 OF THE NW 1/4 OF SECTION 11, T 104 N, R 15E TOWNSHIP OF WINNEBAGO, WINNEBAGO COUNTY, WISCONSIN (ABOUT 50.00 ACRES OF LAND) AND THE LAND SURVEYED IN CONFORMANCE OF WINNEBAGO COUNTY AND THE ON BEHALF OF THE SURVEYOR AND THE LAND SURVEYOR.

Robert H. Jones
DATE
John E. Jones
BY AUTHORIZED REPRESENTATIVE

TOWN BOARD APPROVAL

THIS CERTIFIED SURVEY MAP HAS BEEN REVIEWED AND APPROVED BY THE TOWN BOARD OF THE TOWN OF WINNEBAGO, WINNEBAGO COUNTY, WISCONSIN.

8-9-01
DATED

Henry J. Jones
TOWN BOARD REPRESENTATIVE

THIS CERTIFIED SURVEY MAP IS ALL OF TAX PARCEL NO. 820-0004 OF OWNER OF RECORD IS JAMES J. AND EMMA M. BAKER. THIS C.S.M. IS CONTAINED WHOLLY WITHIN THE PROPERTY DESCRIBED IN THE FOLLOWING RECORDED DECLARATION NUMBER:

#4833

WINNEBAGO COUNTY CERTIFIED SURVEY MAP

A PART OF THE SW 1/4 OF THE NW 1/4 AND A PART OF THE NW 1/4 OF THE NW 1/4 OF SECTION 11, T. 12N., R. 10E. TOWNSHIP OF WINNEBAGO, WINNEBAGO COUNTY, WISCONSIN

OWNER'S CERTIFICATE

AS OWNERS WE HEREBY CERTIFY THAT WE CALLED THE LAND ON THE CERTIFIED SURVEY MAP TO BE SURVEYED LANDS AND MAPPED AS REPRESENTED ON THIS MAP IN THE PRESENCE OF

James J. Baker
JAMES J. BAKER

Emma M. Baker
EMMA M. BAKER

STATE OF WISCONSIN
TOWNSHIP OF WINNEBAGO

PERSONALLY CAME BEFORE ME THIS 14th DAY OF August 1901 THE FORMER NAMED JAMES J. BAKER AND EMMA M. BAKER WHOSE NAMES TO ME TO BE THE PERSONS WHO EXECUTED THE FOREGOING INSTRUMENT AND ACKNOWLEDGE THE SAME

James J. Baker
JAMES J. BAKER

COUNTY TREASURER'S CERTIFICATE

I HEREBY CERTIFY THAT I AM THE TAX ELECTED, QUALIFIED AND ACTING TREASURER OF THE COUNTY OF WINNEBAGO, DO HEREBY CERTIFY THAT THE RECORDS IN MY OFFICE SHOW NO UNPAID TAXES AND NO UNPAID TAXES OR SPECIAL ASSESSMENTS OF AFFECTING THE LANDS INCLUDED IN THIS CERTIFIED SURVEY MAP.

8/12/01
DATED

Mark H. Hays
MARK H. HAYS
COUNTY TREASURER

CERTIFICATE OF TOWN TREASURER

I HEREBY CERTIFY THAT I AM THE TAX ELECTED, QUALIFIED AND ACTING TOWN TREASURER OF THE TOWNSHIP OF WINNEBAGO, DO HEREBY CERTIFY THAT IN ACCORDANCE WITH THE RECORDS IN MY OFFICE SHOW NO UNPAID TAXES SPECIAL ASSESSMENTS AS OF AFFECTING THE LANDS INCLUDED IN THIS CERTIFIED SURVEY MAP.

8-7-01
DATED

Lawrence C. Parker
LAWRENCE C. PARKER
TOWN TREASURER

DATED THE 24th DAY OF July 1901
Lawrence C. Parker
LAWRENCE C. PARKER
REGISTERED LAND SURVEYOR & TOWNSHIP TREASURER



DWG. NO. L-102

1 1 4 3 9 6 7

REGISTER'S OFFICE
WINNEBAGO COUNTY, WI
RECORDED ON

08-24-2001 03:02 PM

Vol. 1 p. 4833
SUSAN WINNINGHOFF
REGISTER OF DEEDS

RECORDING FEE 16.00
TRANSFER FEE
OF PAGES 4

Essex



STATE OF WISCONSIN \ DEPARTMENT OF NATURAL RESOURCES

George E. Meyer, Secretary
William Seibig, District Director

Oshkosh Area Office
805 Bayshore Drive
P.O. Box 2565
Oshkosh, WI 54903-2565

Telefax: 8/414/424-4404

March 9, 1994

File Ref: 3500

ROBERT SAYLER
SAYLER SURVEY INC
28 N 1ST ST, BOX 252
WINNECONNE, WI 54986

Dear Mr. Sayler:

This letter is in response to your request for a navigability determination of an unnamed creek located in the NW 1/4, NW 1/4, Section 11, T19N, R15E, Town of Winneconne, Winnebago County.

On March 7, 1994 I was at the site and determined it to be navigable since there are defined banks, a bed, and sufficient water to float a small recreational craft on an annual recurring basis.

If you have any questions please contact me at the above address or call me at 414-424-4003.

Sincerely,

Tere Locke

Tere Locke
Water Management Specialist

TL:ks

cc: Ron Fassbender
Robert Braun