


CERTIFIED SURVEY MAP NO. 3051

BEING PART OF THE FRACTIONAL NORTHWEST $\frac{1}{4}$ OF THE NORTHEAST $\frac{1}{4}$ OF SECTION 1, TOWNSHIP 20 NORTH, RANGE 14 EAST, TOWN OF WOLF RIVER, WINNEBAGO COUNTY, WISCONSIN.

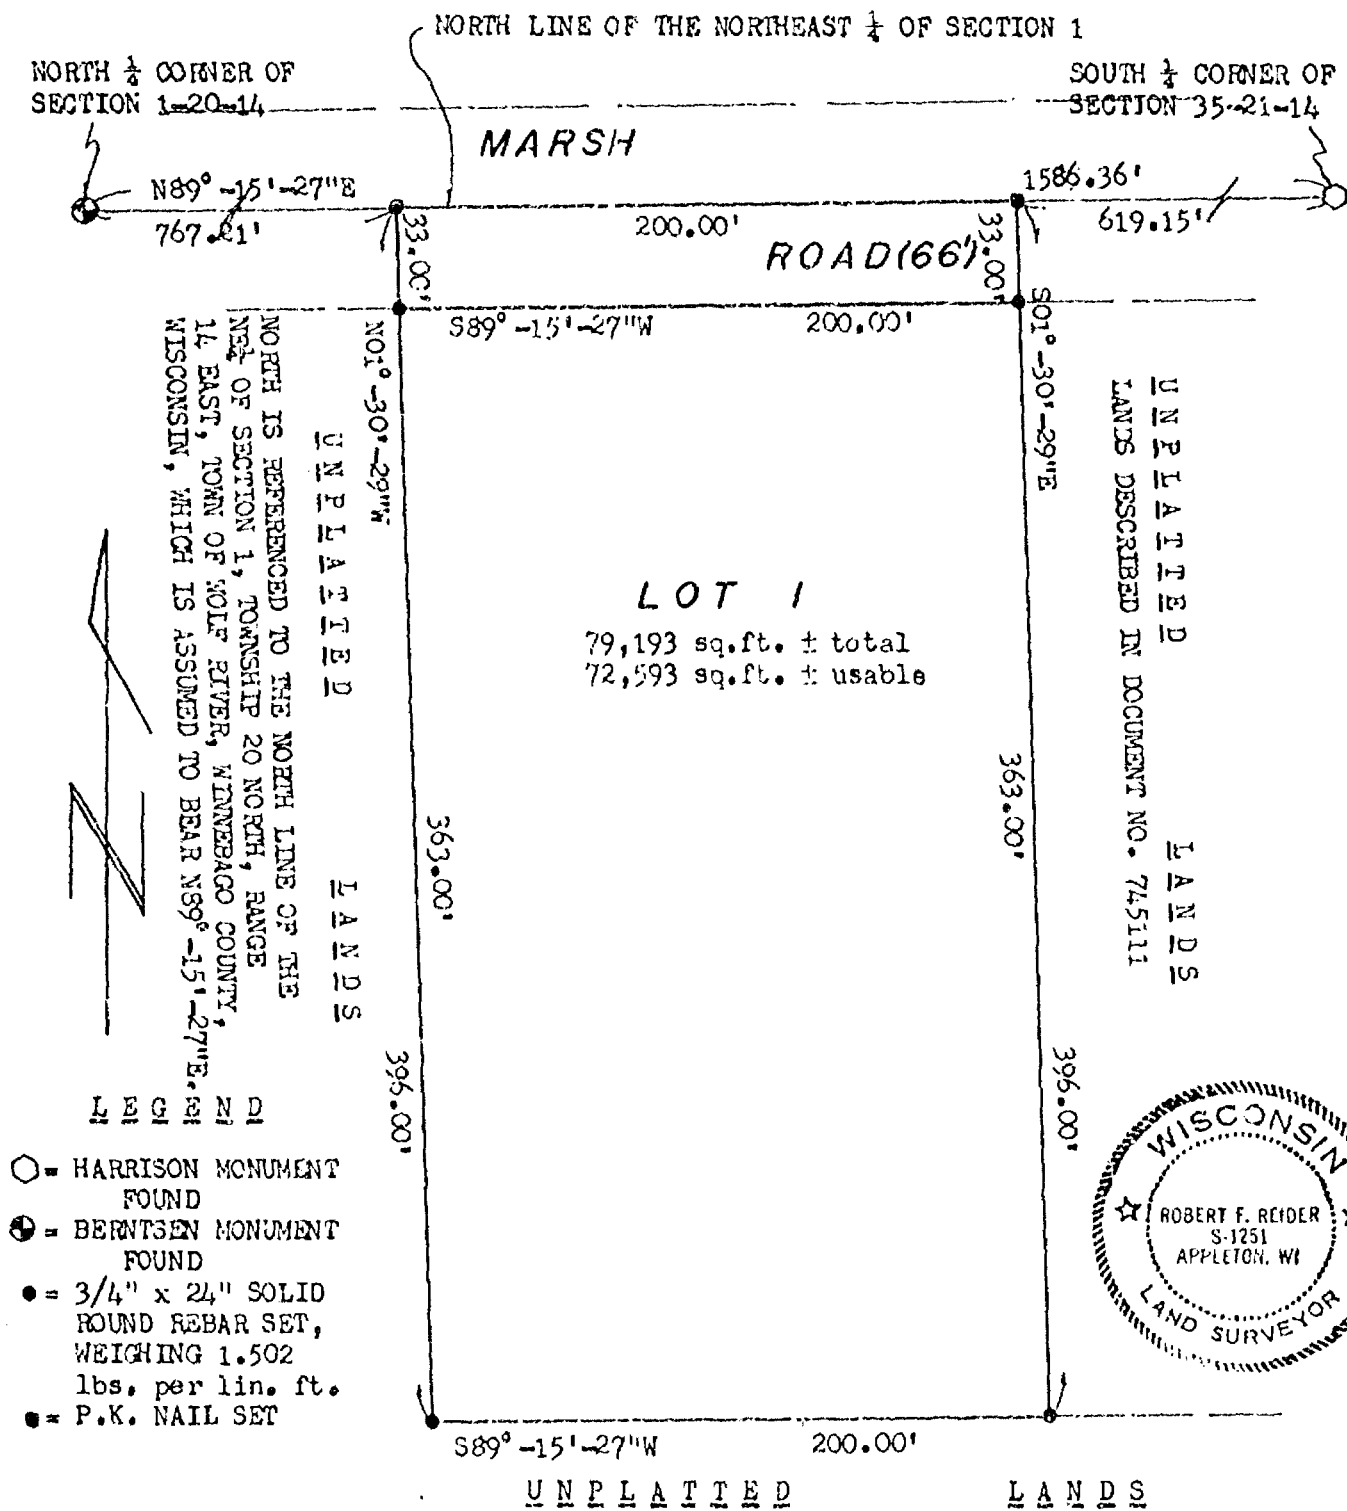

Robert F. Reider 10-11-94
ROBERT F. REIDER, RLS-1251 DATED
CAROW LAND SURVEYING CO., INC.
P.O. BOX 1297, 1837 W. WIS. AVE.
APPLETON, WISCONSIN 54912-1297
A9410.13 ec ms RFR 10-10-94


CERTIFIED SURVEY MAP NO. 3051**SURVEYOR'S CERTIFICATE:**

I, ROBERT F. REIDER, REGISTERED WISCONSIN LAND SURVEYOR, CERTIFY THAT I HAVE SURVEYED, DIVIDED AND MAPPED PART OF THE FRACTIONAL NORTHWEST 1/4 OF THE NORTHEAST 1/4, SECTION 1, TOWNSHIP 20 NORTH, RANGE 14 EAST, TOWN OF WOLF RIVER, WINNEBAGO COUNTY, WISCONSIN, BOUNDED AND DESCRIBED AS FOLLOWS: COMMENCING AT THE NORTH 1/4 CORNER OF SECTION 1; THENCE N89-15-27E, 767.21 FEET ALONG THE NORTH LINE OF THE NORTHEAST 1/4 OF SECTION 1 TO THE POINT OF BEGINNING; THENCE CONTINUING N89-15-27E, 200.00 FEET ALONG SAID NORTH LINE TO THE WEST LINE OF LANDS DESCRIBED IN DOCUMENT NO. 745111; THENCE S01-30-29E, 396.00 FEET ALONG SAID WEST LINE TO THE SOUTH LINE OF SAID DESCRIBED LANDS; THENCE S89-15-27W, 200.00 FEET ALONG THE WESTERLY EXTENSION OF SAID SOUTH LINE; THENCE N01-30-29W, 396.00 FEET TO THE POINT OF BEGINNING. SUBJECT TO ALL EASEMENTS AND RESTRICTIONS OF RECORD.

THAT I HAVE MADE SUCH SURVEY UNDER THE DIRECTION OF TERRY KRENKE, E8752 MARSH RD., FREMONT, WISCONSIN 54940.

THAT THIS MAP IS A CORRECT REPRESENTATION OF THE EXTERIOR BOUNDARY LINES OF THE LANDS SURVEYED.

THAT I HAVE FULLY COMPLIED WITH THE PROVISIONS OF CHAPTER 236.34 OF THE WISCONSIN STATUTES AND THE SUBDIVISION ORDINANCES OF WINNEBAGO COUNTY.

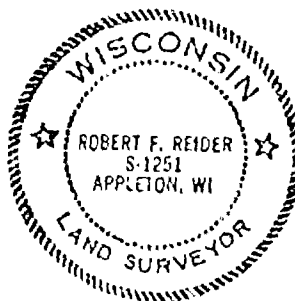

Robert F. Reider 10-11-94
 ROBERT F. REIDER, RLS-1251 DATED
 CAROW LAND SURVEYING CO., INC.
 1837 W. WISCONSIN AVE. P.O. BOX 1297
 APPLETON, WISCONSIN 54912-1297
 A9410.13 ec ms RFR 10-11-94

COUNTY PLANNING AND ZONING COMMITTEE APPROVAL:

PURSUANT TO THE WINNEBAGO COUNTY SUBDIVISION ORDINANCE, ALL REQUIREMENTS FOR APPROVAL HAVE BEEN FULFILLED. THIS CERTIFIED SURVEY MAP WAS APPROVED ON THIS 21st 2nd DAY OF October November 1994.

Mary P. Zebala
 V. CHAIRPERSON

10/27/94
 DATED

Janette Diakoff 11/2/94

SHEET 2 OF 3 SHEETS



CERTIFIED SURVEY MAP NO. 3051

TOWN BOARD APPROVAL:

THIS CERTIFIED SURVEY MAP WAS APPROVED BY THE TOWN BOARD OF THE TOWN OF WOLF RIVER ON THE 24 DAY OF October, 1994.

Charles E. Dean
CHAIRPERSON

CHAIRPERSON

Seneva K. Laaba
CLERK

CLERK

TREASURER'S CERTIFICATE:

I HEREBY CERTIFY THAT THERE ARE NO UNPAID TAXES OR UNPAID SPECIAL ASSESSMENTS NOW DUE ON ANY OF THE LANDS INCLUDED IN THIS CERTIFIED SURVEY MAP.

Mary E. H. H. H. Deputy
COUNTY TREASURER

COUNTY TREASURER

DATED

Raymond A. Jorgensen
TOWN TREASURER

TOWN TREASURER

DATED

10-24-94
DATED

OWNER'S CERTIFICATE:

AS OWNER(S) I (WE) HEREBY CERTIFY THAT I (WE) CAUSED THE LAND DESCRIBED ON THIS CERTIFIED SURVEY MAP TO BE SURVEYED, DIVIDED AND MAPPED AS REPRESENTED. I (WE) ALSO CERTIFY THAT THIS MAP IS REQUIRED BY S.236.10 OR 236.12 OF THE WISCONSIN STATUTES TO BE SUBMITTED TO THE FOLLOWING FOR APPROVAL: TOWN OF WOLF RIVER AND THE WINNEBAGO COUNTY PLANNING AND ZONING COMMITTEE.

WITNESS THE HAND AND SEAL OF SAID OWNER(S) THIS 21 DAY OF October, 1994.

Aaron G. Bartel
AARON G. BARTEL

AARON G. BARTEL

Bonita M. Bartel
BONITA M. BARTEL

BONITA M. BARTEL

STATE OF WISCONSIN)

155


COUNTY OF WINNEBAGO

PERSONALLY CAME BEFORE ME THIS 21 DAY OF October, 1994. THE ABOVE NAMED PERSON(S) TO ME KNOWN TO BE THE PERSON(S) WHO EXECUTED THE FOREGOING INSTRUMENT AND ACKNOWLEDGED THE SAME.

1. Done M. S. Underbar

NOTARY PUBLIC

MY COMMISSION EXPIRES: 1-26-97

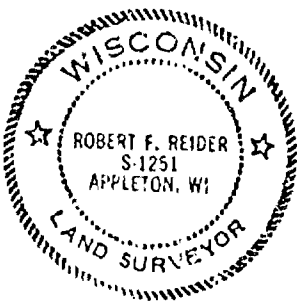

Robert F. Reider 10-11-94
ROBERT F. REIDER, RLS-1251 DATED
CAROW LAND SURVEYING CO., INC.
1837 W. WISCONSIN AVE. P.O. BOX 1297
APPLETON, WISCONSIN 54912-1297
A9410.13 ec ms RFR 10-11-94

ROBERT F. REIDER, RLS-1251 DATED
CAROW LAND SURVEYING CO., INC.
1837 W. WISCONSIN AVE. P.O. BOX 1297
APPLETON, WISCONSIN 54912-1297
A9410.13 ec ms RFR 10-11-94

SHEET 3 OF 3 SHEETS

890762

Register's Office
Winnebago County, Wis.
Received for record this 3rd
day of Nov. A.D., 1994
at 8:00 o'clock a M. and
filed in Vol. 1 of C.S.M
on page 3051

Register of Deeds

Register of Deeds

11/14/06


L A N D
2633.34

EAST, TOWN OF WOLF RIVER, WINNEBAGO COUNTY, WISCONSIN, WHICH IS ASSUMED TO BEAR S01°..14'-26"E

CERTIFIED SURVEY MAP NO. 3215

BEING THE NORTH 1/2 OF THE SOUTHEAST 1/4 OF SECTION 1, TOWNSHIP 20 NORTH, RANGE 14 EAST, TOWN OF WOLF RIVER, WINNEBAGO COUNTY, WISCONSIN.

CENTER OF SECTION 1 UNPLATTED LAND 589°-30'-55"E 2633.34'

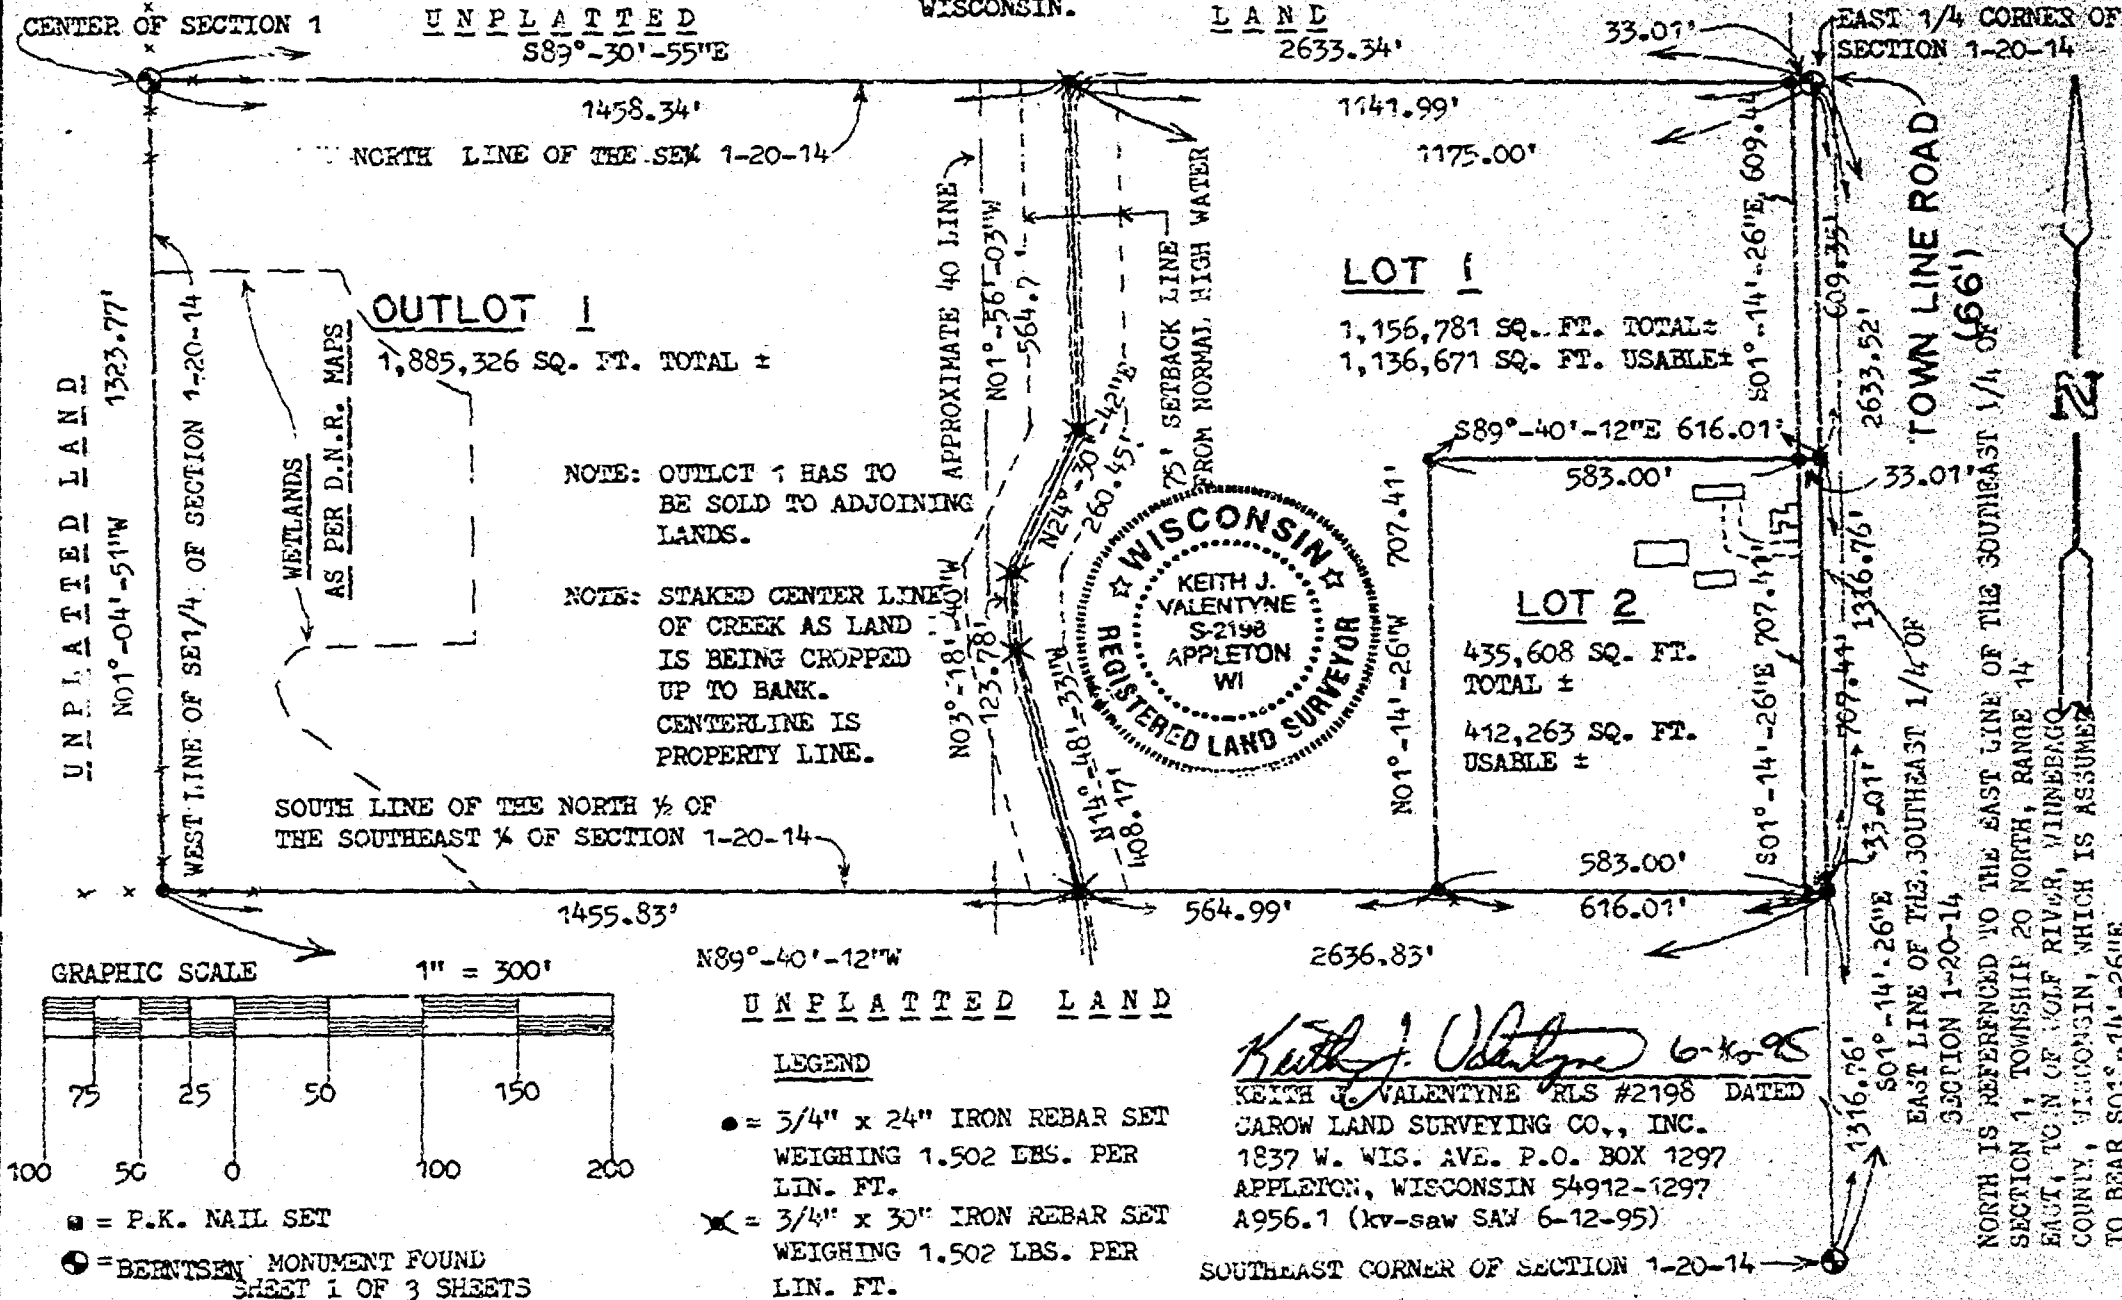



CERTIFIED SURVEY MAP NO. 3215

SURVEYOR'S CERTIFICATE:

I, KEITH J. VALENTYNE, REGISTERED WISCONSIN LAND SURVEYOR, CERTIFY THAT I HAVE SURVEYED, DIVIDED AND MAPPED THE NORTH 1/2 OF THE SOUTHEAST 1/4 OF SECTION 1, TOWNSHIP 20 NORTH, RANGE 14 EAST, TOWN OF WOLF RIVER, WINNEBAGO COUNTY, WISCONSIN, BOUNDED AND DESCRIBED AS FOLLOWS: BEGINNING AT THE EAST 1/4 CORNER OF SECTION 1; THENCE S01-14-26E, 1316.76 FEET ALONG THE EAST LINE OF THE SOUTHEAST 1/4 SECTION 1 TO THE SOUTH LINE OF THE NORTH 1/2 OF THE SOUTHEAST 1/4 OF SECTION 1; THENCE N89-40-12W, 2636.83 FEET ALONG SAID SOUTH LINE TO THE WEST LINE OF THE SOUTHEAST 1/4 OF SECTION 1; THENCE N01-04-51W, 1323.77 FEET ALONG SAID WEST LINE TO THE CENTER OF SECTION 1; THENCE S89-30-55E, 2633.34 FEET ALONG THE NORTH LINE OF THE SOUTHEAST 1/4 OF SECTION 1 TO THE POINT OF BEGINNING. SUBJECT TO ALL EASEMENTS AND RESTRICTIONS OF RECORD.

THAT I HAVE MADE SUCH SURVEY UNDER THE DIRECTION OF DAVE RADTKE, COLDWELL BANKER-RADTKE-DOBBERSTEIN, P.O. BOX 225, NEW LONDON, WISCONSIN 54961.

THAT THIS MAP IS A CORRECT REPRESENTATION OF THE EXTERIOR BOUNDARY LINES OF THE LANDS SURVEYED.

THAT I HAVE FULLY COMPLIED WITH THE PROVISIONS OF CHAPTER 236.34 OF THE WISCONSIN STATUTES AND THE SUBDIVISION ORDINANCES OF WINNEBAGO COUNTY.



Keith J. Valentyne 6-16-95
 KEITH J. VALENTYNE, RLS-2198 DATED
 CAROW LAND SURVEYING CO., INC.
 1837 W. WISCONSIN AVE. P.O. BOX 1297
 APPLETON, WISCONSIN 54912-1297
 A956.1 (kv-saw SAW 6-13-95)

COUNTY PLANNING AND ZONING COMMITTEE APPROVAL:

PURSUANT TO THE WINNEBAGO COUNTY SUBDIVISION ORDINANCE, ALL REQUIREMENTS FOR APPROVAL HAVE BEEN FULFILLED. THIS CERTIFIED SURVEY MAP WAS APPROVED ON THIS 25th DAY OF July, 1995.

Joanne M. Sievert 7/25/95
 CHAIRPERSON DATED

TOWN BOARD APPROVAL:

THIS CERTIFIED SURVEY MAP WAS APPROVED BY THE TOWN BOARD OF THE TOWN OF WOLF RIVER ON THE 24 DAY OF July, 1995.

Mark E. O'Brien *Geneva K. Larba*
 CHAIRPERSON CLERK

NOTES:

- 1) THIS CSM IS ALL OF TAX PARCEL NUMBER: 022 0020, 022 0019
- 2) THE PROPERTY OWNER(S) OF RECORD IS (ARE): BONNIE LEWIN, RICHARD DREWS AND L. LEE DREWS.
- 3) THIS CSM IS CONTAINED WHOLLY WITHIN THE PROPERTY DESCRIBED IN THE FOLLOWING RECORDED INSTRUMENT(S). DOCUMENT NUMBER 774964.

Pd 14 cc Susan Register Deady



BEING PART OF THE NORTHEAST 1/4 OF THE NORTHWEST 1/4 AND ALL OF THE NORTHWEST 1/4 OF THE NORTHWEST 1/4, ALL IN SECTION 1, TOWNSHIP 20 NORTH, RANGE 14 EAST, TOWN OF WOLF RIVER, WINNEBAGO COUNTY, WISCONSIN.


NORTH IS REFERENCED TO THE WEST LINE OF THE NORTHWEST $\frac{1}{4}$ OF SECTION 1, TOWNSHIP 20 NORTH, RANGE 14 EAST, TOWN OF WOLF RIVER, WINNEBAGO COUNTY, WISCONSIN, WHICH IS ASSUMED TO BEAR $N00^{\circ}-12'-13''W$. NOTE. TAX PARCEL NO. : 032 6008 & 032 6009

NOTE: TAX PARCEL NO.: 032-0008 & 032-0009

NORTHWEST CORNER OF
SECTION 1-20-14

NORTH LINE OF THE NORTHWEST 1/4
OF SECTION 17

SOUTHEAST CORNER OF
SECTION 34-21-14

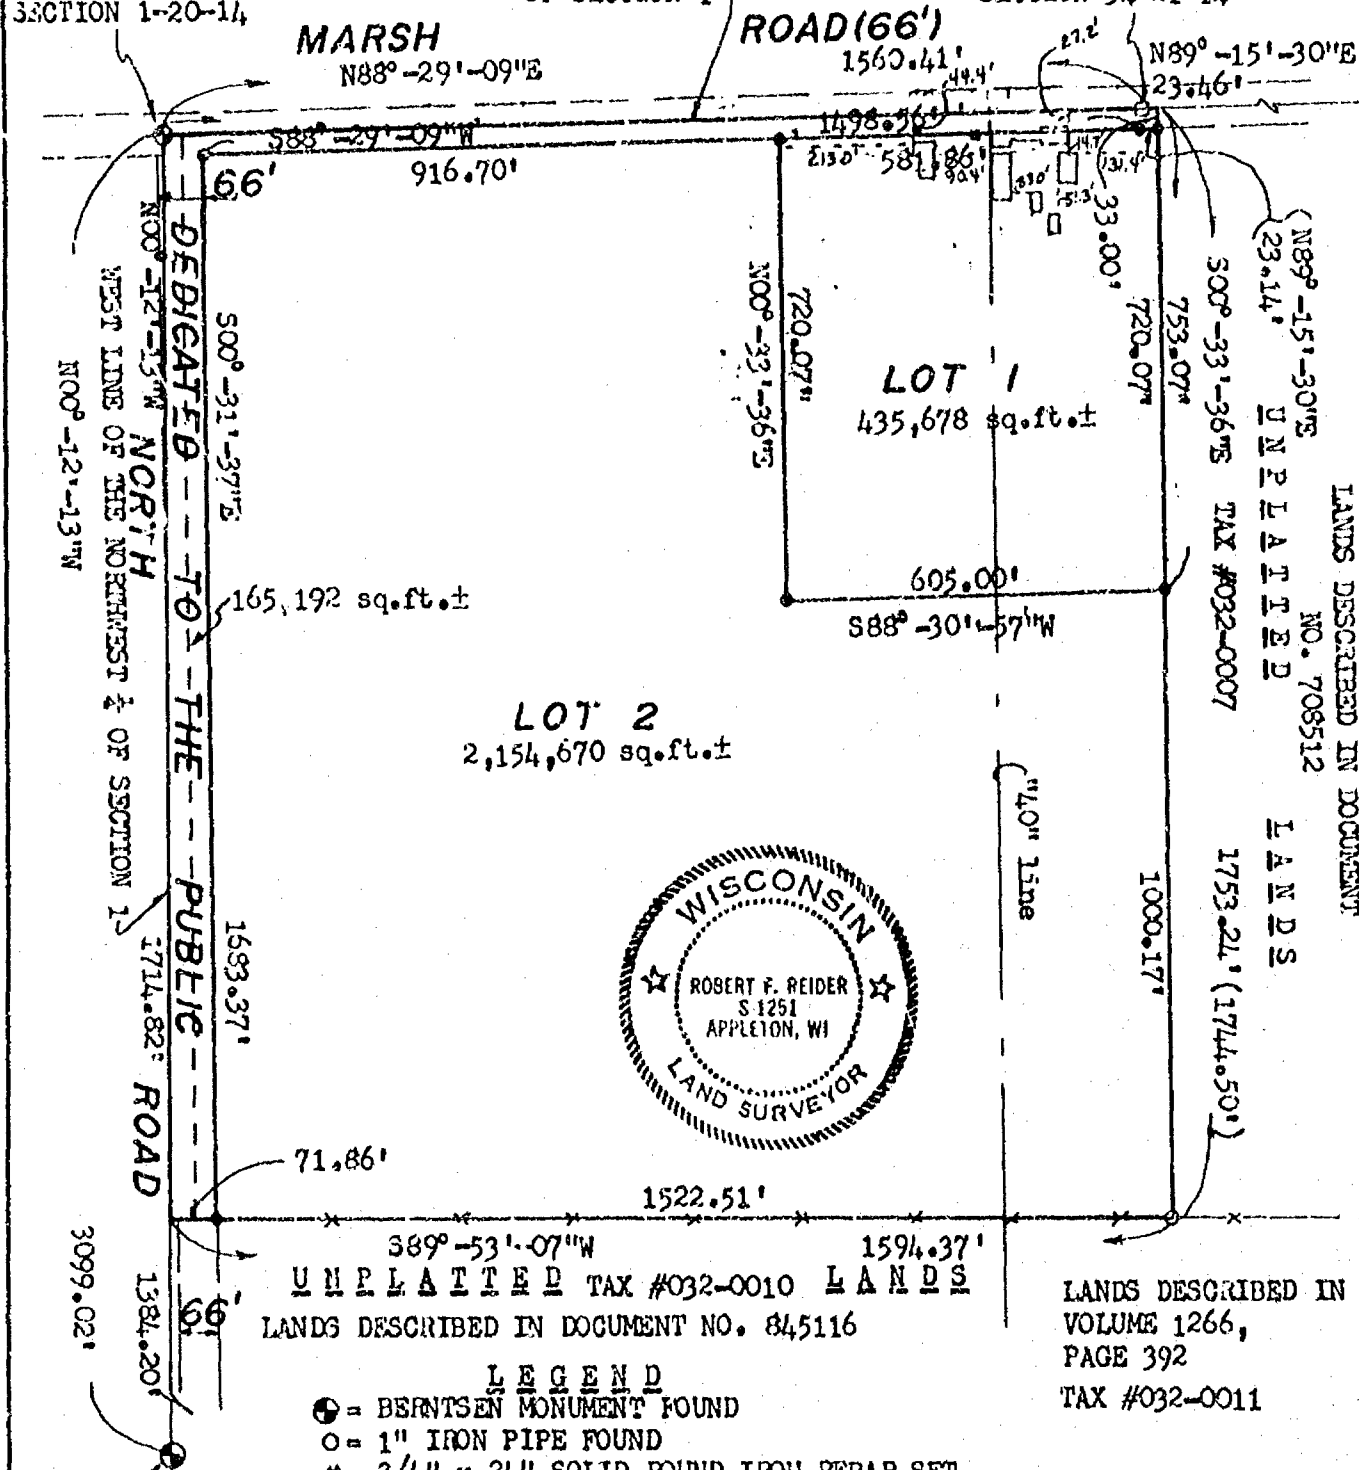

LANDS DESCRIBED IN DOCUMENT
NO. 708512
(N89°-15'-30"E
UNPLATTED
LANDS
23.14'

LANDS DESCRIBED IN
VOLUME 1266,
PAGE 392
TAX #032-0011

WEST 1/4 CORNER OF
SECTION 1-20-14

GRAPHIC SCALE:

L E G E N D

⊕ = BERNTSEN MONUMENT FOUND

○ = 1" IRON PIPE FOUND


● = 3/4" x 24" SOLID ROUND IRON REBAR SET,
WEIGHING 1.502 lbs. per lin. ft.

■ = P.K. NAIL SET

□ = P.K. NAIL FOUND

D 1 1 2

~~XXXX~~ = EXISTING FENCE
LINE

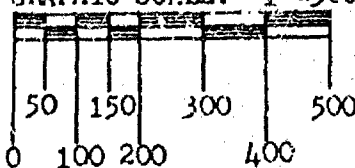

SHEET 1 OF 3 SHEETS

Robert F. Reider 8-29-97
ROBERT F. REIDER, RLS-1251 DATED
CAROW LAND SURVEYING CO., INC.
1837 W. WISCON3IN AVE. P.O. BOX 1297
APPLETON, WISCON3IN 54912-1297
A978.21 (kv-sw DGV) 8-25-97



CERTIFIED SURVEY MAP NO. 3811


BEING PART OF THE NORTHEAST 1/4 OF THE NORTHWEST 1/4 AND ALL OF THE NORTHWEST 1/4 OF THE NORTHWEST 1/4, ALL IN SECTION 1, TOWNSHIP 20 NORTH, RANGE 14 EAST, TOWN OF WOLF RIVER, WINNEBAGO COUNTY, WISCONSIN.

NORTH IS REFERENCED TO THE WEST LINE OF THE NORTHWEST 1/4 OF SECTION 1, TOWNSHIP 20 NORTH, RANGE 14 EAST, TOWN OF WOLF RIVER, WINNEBAGO COUNTY, WISCONSIN, WHICH IS ASSUMED TO BEAR $N00^{\circ}-12'-13''W$. NOTE: TAX PARCEL NO.: 032-0008 & 032-0009

NORTHWEST CORNER OF SECTION 1-20-14

NORTH LINE OF THE NORTHWEST 1/4 OF SECTION 1

SOUTHEAST CORNER OF SECTION 34-21-14

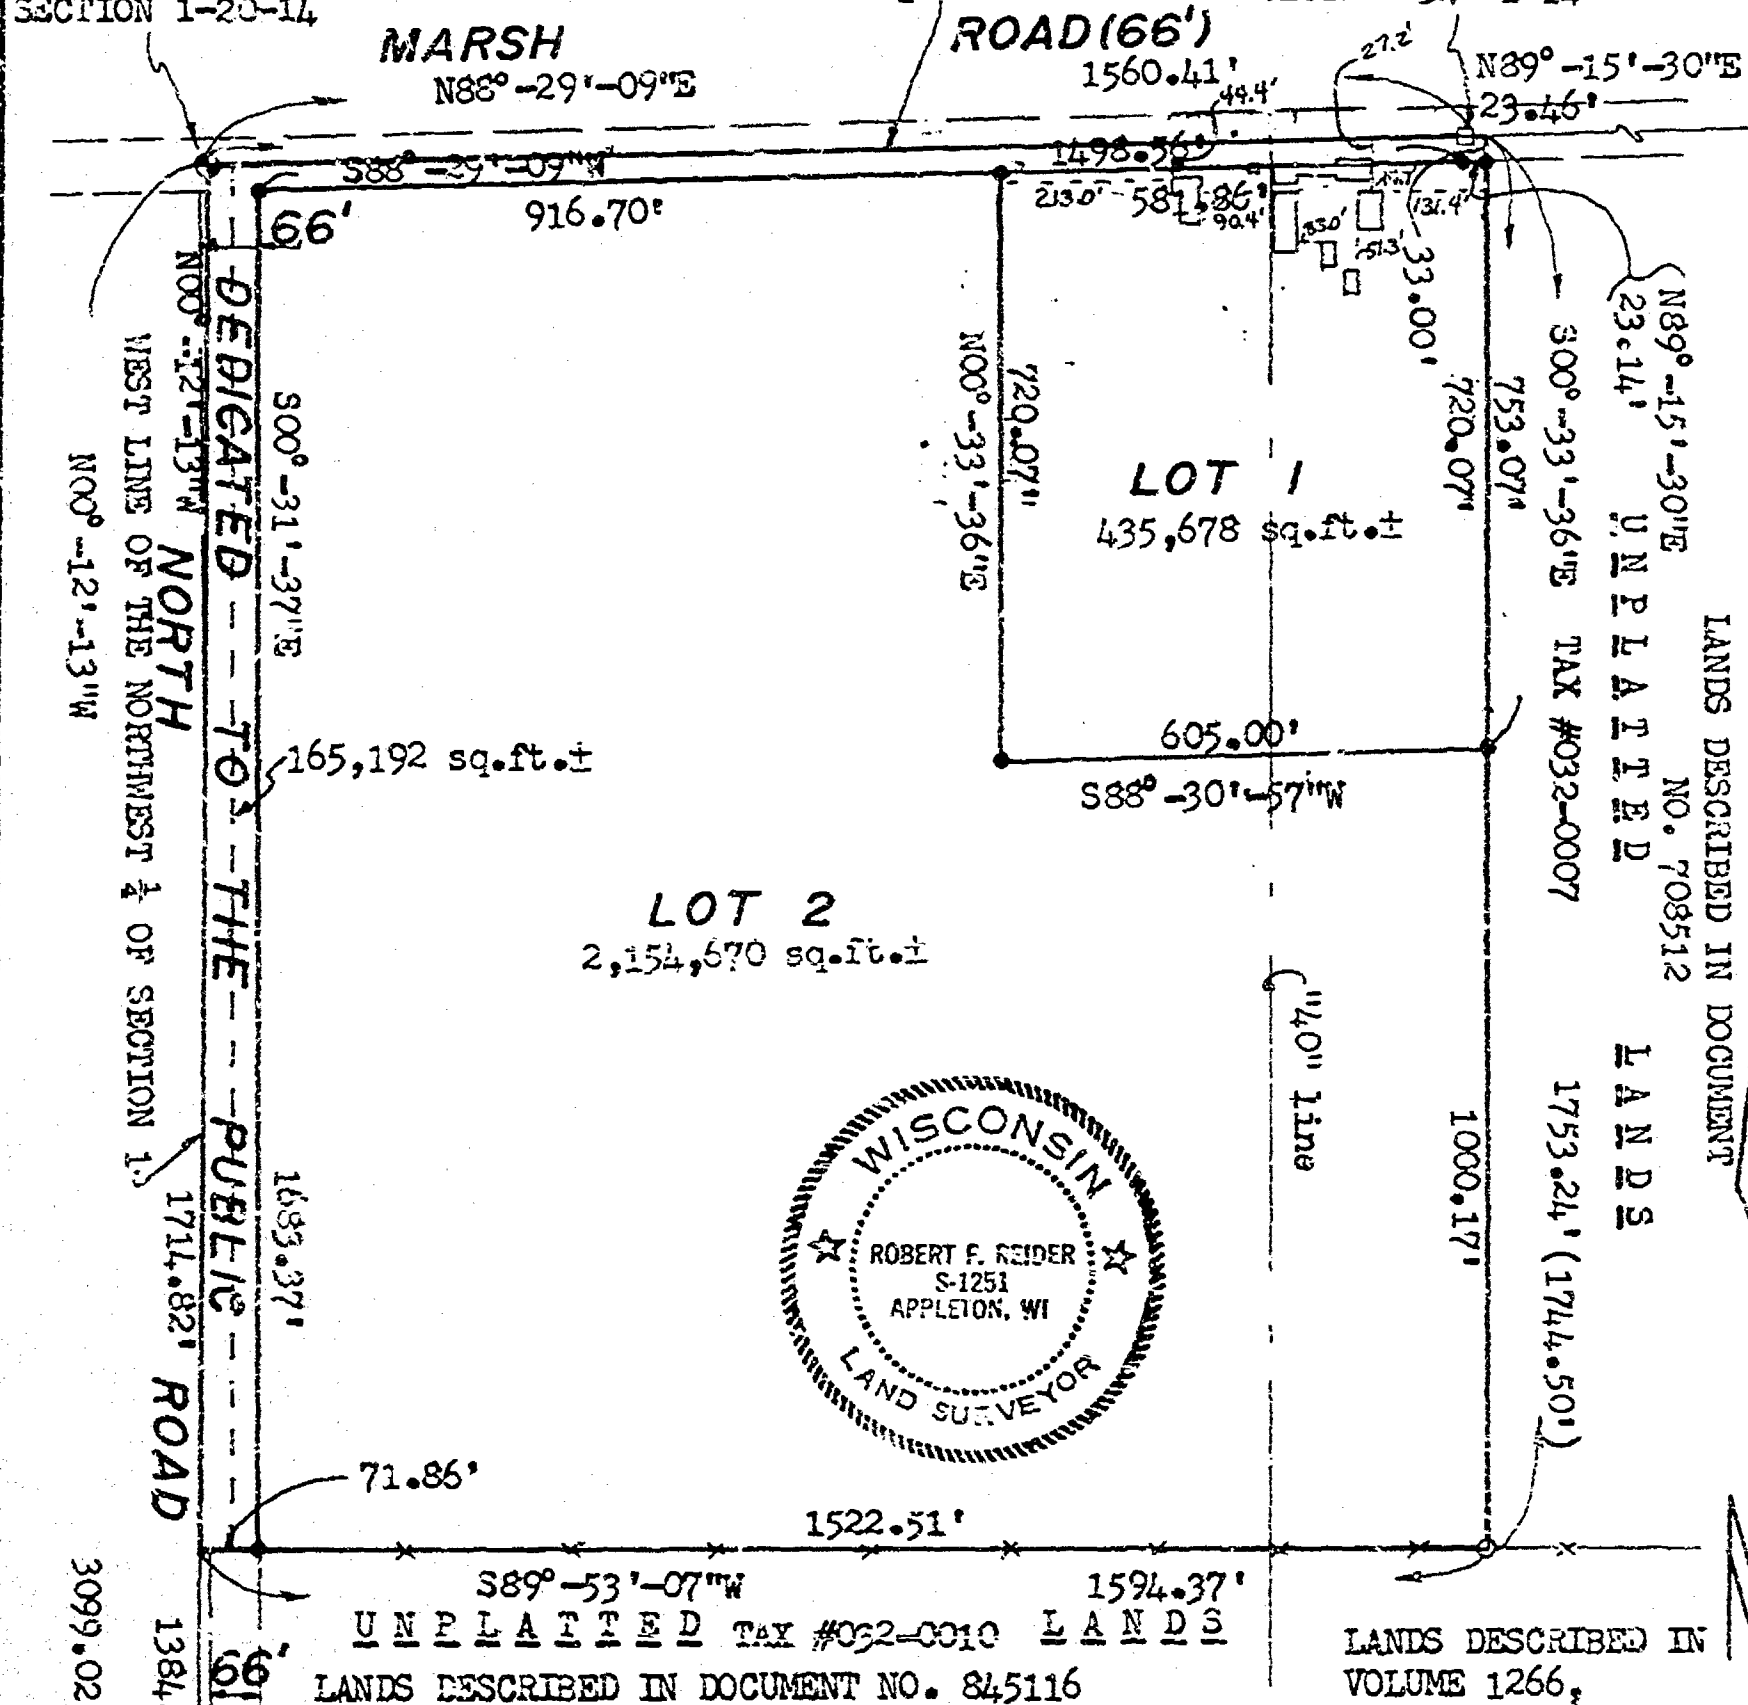

WEST 1/4 CORNER OF SECTION 1-20-14

Robert F. Reider 8-29-97
ROBERT F. REIDER, RLS-1251 DATED
CAROW LAND SURVEYING CO., INC.
1837 W. WISCONSIN AVE. P.O. BOX 1297
APPLETON, WISCONSIN 54912-1297
A978.21 (kv-sw DGV) 8-25-97



CERTIFIED SURVEY MAP NO. 3811


SURVEYOR'S CERTIFICATE:

I, ROBERT F. REIDER, REGISTERED WISCONSIN LAND SURVEYOR, CERTIFY THAT I HAVE SURVEYED, DIVIDED, MAPPED AND DEDICATED PART OF THE NORTHEAST 1/4 OF THE NORTHWEST 1/4 AND ALL OF THE NORTHWEST 1/4 OF THE NORTHWEST 1/4, ALL IN SECTION 1, TOWNSHIP 20 NORTH, RANGE 14 EAST, TOWN OF WOLF RIVER, WINNEBAGO COUNTY, WISCONSIN, BOUNDED AND DESCRIBED AS FOLLOWS: BEGINNING AT THE NORTHWEST CORNER OF SECTION 1; THENCE N88-29-09E, 1560.41 FEET ALONG THE NORTH LINE OF THE NORTHWEST 1/4 OF SECTION 1 TO THE SOUTHEAST CORNER OF SECTION 34-21-14; THENCE N89-15-30E, 23.46 FEET ALONG SAID NORTH LINE TO THE WEST LINE OF LANDS DESCRIBED IN DOCUMENT NO. 708512; THENCE S00-33-36E, 1753.24 FEET (RECORDED AS 1744.50 FEET) ALONG SAID WEST LINE TO THE NORTH LINE OF LANDS DESCRIBED IN VOLUME 1266, PAGE 392; THENCE S89-53-07W, 1594.37 FEET ALONG SAID NORTH LINE AND ALONG THE NORTH LINE OF LANDS DESCRIBED IN DOCUMENT NO. 845116 TO THE WEST LINE OF THE NORTHWEST 1/4 OF SECTION 1; THENCE N00-12-13W, 1714.82 FEET ALONG SAID WEST LINE TO THE POINT OF BEGINNING. SUBJECT TO ALL EASEMENTS AND RESTRICTION OF RECORD.

THAT I HAVE MADE SUCH SURVEY UNDER THE DIRECTION OF DUDLEY KRENKE, 7609 MARSH ROAD, FREMONT, WISCONSIN 54940.

THAT THIS MAP IS A CORRECT REPRESENTATION OF THE EXTERIOR BOUNDARY LINES OF THE LANDS SURVEYED.

THAT I HAVE FULLY COMPLIED WITH THE PROVISIONS OF CHAPTER 236.24 OF THE WISCONSIN STATUTES AND THE SUBDIVISION ORDINANCES OF WINNEBAGO COUNTY.

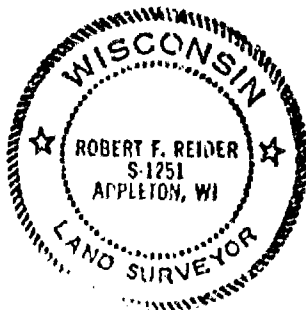

Robert F. Reider 9-4-97
 ROBERT F. REIDER, RLS-1251 DATED
 CAROW LAND SURVEYING CO., INC.
 1837 W. WISCONSIN AVE. P.O. BOX 1297
 APPLETON, WISCONSIN 54912-1297
 A978.21 kv dv RFR 9-2-97

COUNTY PLANNING AND ZONING COMMITTEE APPROVAL:

PURSUANT TO THE WINNEBAGO COUNTY SUBDIVISION ORDINANCE, ALL REQUIREMENTS FOR APPROVAL HAVE BEEN FULFILLED. THIS CERTIFIED SURVEY MAP WAS APPROVED ON THIS 22 DAY OF September, 1997.

John C. Schaeffer
 CHAIRPERSON

9/20/97
 DATED

TOWN BOARD APPROVAL:

THIS CERTIFIED SURVEY MAP WAS APPROVED AND ACCEPTED BY THE TOWN BOARD OF THE TOWN OF WOLF RIVER ON THE 22 DAY OF September, 1997.

Marlyn C. Schaeffer
 CHAIRPERSON

Geneva K. Schaeffer
 CLERK

NOTES:

- 1) THE OWNER(S) OF RECORD IS(ARE): KIRK D. KRENKE & MERISUE A. KRENKE.
- 2) THIS CERTIFIED SURVEY MAP IS ALL OF TAX PARCEL NUMBER(S): 032-0008-00 AND 032-0009-00.
- 3) THIS CERTIFIED SURVEY MAP IS CONTAINED WHOLLY WITHIN THE FOLLOWING DESCRIBED INSTRUMENTS: DOCUMENT NUMBER(S) 925129.

TREASURER'S CERTIFICATE:

MAP.

<i>Barton Schmidt</i>	<i>9/30/97</i>	<i>Raymond A. Koop</i>	<i>9-22-97</i>
COUNTY TREASURER	DATED	TOWN TREASURER	DATED

COUNTY TREASURER

DATED

TOWN TREASURER

DATED

OWNER'S CERTIFICATE:

AS OWNER(S), I(WE) HEREBY CERTIFY THAT I(WE) CAUSED THE LAND DESCRIBED ON THIS CERTIFIED SURVEY MAP TO BE SURVEYED, DIVIDED, MAPPED AND DEDICATED AS REPRESENTED. I(WE) ALSO CERTIFY THAT THIS MAP IS REQUIRED BY S.236.10 OR 236.12 OF THE WISCONSIN STATUTES TO BE SUBMITTED TO THE FOLLOWING FOR APPROVAL: TOWN OF WOLF RIVER AND THE WINNEBAGO COUNTY PLANNING AND ZONING COMMITTEE.

WITNESS THE HAND AND SEAL OF SAID OWNER(S) THIS 17th DAY OF September, 1997.

KIRK D. KRENKE

Merisue A. Krenke
MERISUE A. KRENKE

STATE OF WISCONSIN)
) SS
COUNTY OF WINNEBAGO)

PERSONALLY CAME BEFORE ME THIS 17th DAY OF September, 1997. THE ABOVE NAMED PERSON(S), TO ME KNOWN TO BE THE PERSON(S) WHO EXECUTED THE FOREGOING INSTRUMENT AND ACKNOWLEDGED THE SAME.

NOTARY PUBLIC

MY COMMISSION EXPIRES: 1/18/98



Register's Office

Winnebago County, Wis.

Received for record this 3rd
day of October A.D., 19 97

at 11:20 o'clock A.M. and
filed in Vol. 4 of C.S.M.

on page 381.

Reuben W. Wamashoff
 Register of Deeds

Robt L. Reed

9-4-97

ROBERT F. REIDER, RLS-1251 DATED
CAROW LAND SURVEYING CO., INC.
1837 W. WISCONSIN AVE. P.O. BOX 1297
APPLETON, WISCONSIN 54912-1297
A978.21 (kv dv RFR) 9-2-97

SHEET 3 OF 3 SHEETS

984571

CERTIFIED SURVEY MAP NO. 3694

BEING ALL OF THE SOUTHWEST $\frac{1}{4}$ OF THE SOUTHEAST $\frac{1}{4}$ OF SECTION 1, TOWNSHIP 20 NORTH,
RANGE 14 EAST, TOWN OF WOLF RIVER, WINNEBAGO COUNTY, WISCONSIN.

CENTER OF SECTION
1-20-14

LEGEND

- = BEIRTSSEN MONUMENT FOUND
- = $\frac{3}{4}$ " SOLID ROUND IRON REBAR FOUND
- = $\frac{3}{4}$ " x 24" SOLID ROUND IRON REBAR SET,
WEIGHING 1.502 lbs. per lin. ft.
- = P.K. NAIL SET

C. S. M. NO. 3215

NORTH LINE OF THE SOUTHWEST $\frac{1}{4}$ OF THE SOUTHEAST $\frac{1}{4}$ OF SECTION 1

S89°-40'-12"E

1318.41'

LOT 1

1,656,504 sq.ft. ± total
(38.0281 acres ±)
1,621,519 sq.ft. ± usable
(37.2250 acres ±)

NORTH IS REFERENCED TO THE WEST LINE OF THE SOUTHWEST $\frac{1}{4}$ OF SECTION 1,
TOWNSHIP 20 NORTH, RANGE 14 EAST, TOWN OF WOLF RIVER, WINNEBAGO COUNTY,
WISCONSIN, WHICH IS ASSUMED TO BEAR N01°-04'-51"W.

EAST LINE OF THE SOUTHWEST $\frac{1}{4}$ OF THE
SOUTHEAST $\frac{1}{4}$ OF SECTION 1

UNPLATTED LANDS

S01°-09'-38"E

1287.26'

33.01'

1320.27'

1320.17'

2640.34'

N37°-49'-26"W


SOUTH LINE OF THE SOUTHWEST $\frac{1}{4}$ OF SECTION 1

SOUTHEAST CORNER OF
SECTION 1-20-14


SOUTH $\frac{1}{4}$ CORNER OF
SECTION 1-20-14

NOTE: TAX PARCELS NO. 032-21-00 & 032-21-01.


Robt F. Reider 4-16-97
ROBERT F. REIDER, RLS-1251 DATED
C.A.M. LAND SURVEYING CO., INC.
P.O. BOX 1297, 1837 W. WIS. AVE.
APPLETON, WISCONSIN 54912-1297
A974.17 kv sw ac RFR 4-16-97

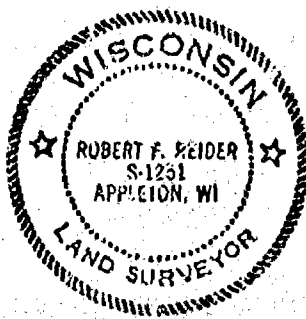

GRAPHIC SCALE: 1"=300

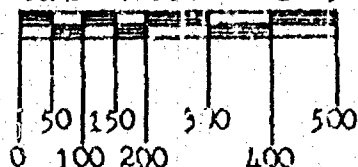

1

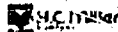

CERTIFIED SURVEY MAP NO. 3694


SURVEYOR'S CERTIFICATE:

I, ROBERT F. REIDER, REGISTERED WISCONSIN LAND SURVEYOR, CERTIFY THAT I HAVE SURVEYED, DIVIDED AND MAPPED ALL OF THE SOUTHWEST 1/4 OF THE SOUTHEAST 1/4 OF SECTION 1, TOWNSHIP 20 NORTH, RANGE 14 EAST, TOWN OF WOLF RIVER, WINNEBAGO COUNTY, WISCONSIN, BOUNDED AND DESCRIBED AS FOLLOWS: BEGINNING AT THE SOUTH 1/4 CORNER OF SECTION 1; THENCE N01-04-51W, 1323.77 FEET ALONG THE WEST LINE OF THE SOUTHWEST 1/4 OF SECTION 1 TO THE NORTH LINE OF THE SOUTHWEST 1/4 OF THE SOUTHEAST 1/4 OF SECTION 1; THENCE S89-40-12E, 1318.41 FEET ALONG SAID NORTH LINE TO THE EAST LINE OF THE SOUTHWEST 1/4 OF THE SOUTHEAST 1/4 OF SECTION 1; THENCE S01-03-38E, 1320.27 FEET ALONG SAID EAST LINE TO THE SOUTH LINE OF THE SOUTHEAST 1/4 OF SECTION 1; THENCE N89-49-26W, 1320.17 FEET ALONG SAID SOUTH LINE TO THE POINT OF BEGINNING. SUBJECT TO ALL EASEMENTS AND RESTRICTIONS OF RECORD.

THAT I HAVE MADE SUCH SURVEY UNDER THE DIRECTION OF ROY LUEDTKE, 7479 EAST ROAD, LARSEN, WISCONSIN 54947.

THAT THIS MAP IS A CORRECT REPRESENTATION OF THE EXTERIOR BOUNDARY LINES OF THE LANDS SURVEYED.

THAT I HAVE FULLY COMPLIED WITH THE PROVISIONS OF CHAPTER 236.34 OF THE WISCONSIN STATUTES AND THE SUBDIVISION ORDINANCES OF WINNEBAGO COUNTY.

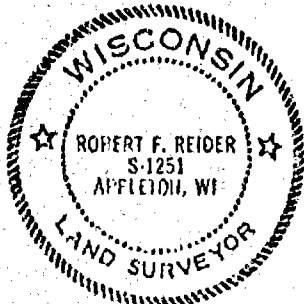

Robert F. Reider 4-16-97
 ROBERT F. REIDER, RLS-1251 DATED
 CAROW LAND SURVEYING CO., INC.
 1837 W. WISCONSIN AVE. P.O. BOX 1297
 APPLETON, WISCONSIN 54912-1297
 A974.17 kv sw ac RFR 4-16-97

COUNTY PLANNING AND ZONING COMMITTEE APPROVAL:

PURSUANT TO THE WINNEBAGO COUNTY SUBDIVISION ORDINANCE, ALL REQUIREMENTS FOR APPROVAL HAVE BEEN FULFILLED. THIS CERTIFIED SURVEY MAP WAS APPROVED ON THIS 5th DAY OF May, 1997.

John A. Schiller
 CHAIRPERSON

DATED

TOWN BOARD APPROVAL:

THIS CERTIFIED SURVEY MAP WAS APPROVED BY THE TOWN BOARD OF THE TOWN OF WOLF RIVER ON THE 28th DAY OF April, 1997.

Mary E. Kahl
 CHAIRPERSON

Seneva K. Barbra
 CLERK

TREASURER'S CERTIFICATE:

I HEREBY CERTIFY THAT THERE ARE NO UNPAID TAXES OR UNPAID SPECIAL ASSESSMENTS NOW DUE ON ANY OF THE LANDS INCLUDED IN THIS CERTIFIED SURVEY MAP.

Mary E. Kahl
 COUNTY TREASURER

5-29-97
 DATED

Raymond A. Tolpp
 TOWN TREASURER

4/29/97
 DATED

NOTES:

- 1) THIS CSM IS ALL OF TAX PARCEL NUMBER(S): 032-0021-00 AND 032-0021-01.
- 2) THE PROPERTY OWNER(S) OF RECORD IS (ARE): LUEDTKE BROTHERS OF ZITTAU, INC., ROY LUEDTKE AND RALPH LUEDTKE.
- 3) THIS CSM IS CONTAINED WHOLLY WITHIN THE PROPERTY DESCRIBED IN THE FOLLOWING RECORDED INSTRUMENT(S): DOCUMENT NO. 587399 AND VOLUME 1254, PAGE 14.

OWNER'S CERTIFICATE:

WITNESS THE HAND AND SEAL OF SAID OWNER(S) THIS 27 DAY OF April, 1997.

ROY LUEDTKE

RALPH LUEDTKE

PERSONALLY CAME BEFORE ME THIS 27 DAY OF April, 1997. THE ABOVE NAMED PERSON(S) TO ME KNOWN TO BE THE PERSON(S) WHO EXECUTED THE FOREGOING INSTRUMENT AND ACKNOWLEDGED THE SAME.

NOTARY PUBLIC MY COMMISSION EXPIRES: 6-11-2000

CORPORATE OWNER'S CERTIFICATE:

LUEDTKE BROTHERS OF ZITTAU, INC., DOES FURTHER CERTIFY THAT THIS PLAN IS REQUIRED BY S.238.10 OR 238.12 TO BE SUBMITTED TO THE FOLLOWING FOR APPROVAL: TOWN OF WOLF RIVER AND THE WINNEBAGO COUNTY PLANNING AND ZONING COMMITTEE.

WITNESS THE HAND AND SEAL OF SAID OWNER(S) THIS 28 DAY OF April, 1997.

LUEDTKE BROTHERS OF ZITTAU, INC.
BY: _____


DEAN C. LUEDTKE, VICE PRESIDENT

RICHARD B. LUEDTKE, SECRETARY

STATE OF WISCONSIN)
COUNTY OF WINNEBAGO) SS

PERSONALLY CAME BEFORE ME THIS 28 DAY OF April
1997. THE ABOVE NAMED PERSON(S) TO ME KNOWN TO BE THE PERSON(S) WHO
EXECUTED THE FOREGOING INSTRUMENT AND ACKNOWLEDGED THE SAME.

NOTARY PUBLIC MY COMMISSION EXPIRES: 10-11-2000

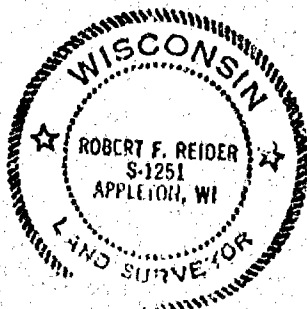

Robert F. Reid 4-16-97
ROBERT F. REIDER, RLS-1251 DATED
CAROW LAND SURVEYING CO., INC.
1837 W. WISCONSIN AVE. P.O. BOX 1297
APPLETON, WISCONSIN 54912-1297
A974.17 kv sw ac RFR 4-16-97

SHEET 3 OF 3 SHEETS

968831

Register's Office

Winnebago County, Wis.

Received for record this 5th
day of May A.D., 1997
at 2:24 o'clock P.M. and
filed in Vol. 1 of CSM
on page 3694.

Susan W. Wainwright
Register of Deeds

Caron Lord 16
winning

CERTIFIED SURVEY MAP NO. 4271**SURVEYOR'S CERTIFICATE:**

I, KEITH J. VALENTYNE, REGISTERED WISCONSIN LAND SURVEYOR, CERTIFY THAT I HAVE SURVEYED, DIVIDED AND MAPPED ALL OF LOT 2 OF CERTIFIED SURVEY MAP NUMBER 3811 AS RECORDED IN VOLUME 1 OF CERTIFIED SURVEY MAPS ON PAGE 3811, LOCATED IN THE NORTHWEST 1/4 OF THE FRACTIONAL NORTHWEST 1/4 AND THE NORTHEAST 1/4 OF THE FRACTIONAL NORTHWEST 1/4, ALL IN SECTION 1, TOWNSHIP 20 NORTH, RANGE 14, EAST, TOWN OF WOLF RIVER, WINNEBAGO COUNTY, WISCONSIN, BOUNDED AND DESCRIBED AS FOLLOWS: BEGINNING AT THE NORTHWEST CORNER OF SAID LOT 2; THENCE N88-29-09E, 916.70 FEET ALONG THE NORTH LINE OF SAID LOT 2 TO AN EAST LINE OF SAID LOT 2; THENCE S00-33-36E, 120.07 FEET ALONG SAID EAST LINE TO A NORTH LINE OF SAID LOT 2; THENCE N88-30-57E, 605.00 FEET ALONG SAID NORTH LINE TO THE EAST LINE OF SAID LOT 2; THENCE S00-33-38E, 1000.17 FEET ALONG SAID EAST LINE TO THE SOUTH LINE OF SAID LOT 2; THENCE S89-53-07W, 1622.51 FEET ALONG SAID SOUTH LINE TO THE EAST RIGHT-OF-WAY LINE OF NORTH ROAD; THENCE N00-31-37W, 1683.37 FEET ALONG SAID EAST RIGHT-OF-WAY LINE TO THE POINT OF BEGINNING. SUBJECT TO ALL EASEMENTS AND RESTRICTION OF RECORD.

THAT I HAVE MADE SUCH SURVEY UNDER THE DIRECTION OF KIRK KRENKE, 7601 MARSH ROAD, FREMONT, WISCONSIN 54940.

THAT THIS MAP IS A CORRECT REPRESENTATION OF THE EXTERIOR BOUNDARY LINES OF THE LANDS SURVEYED.

THAT I HAVE FULLY COMPLIED WITH THE PROVISIONS OF CHAPTER 236.34 OF THE WISCONSIN STATUTES AND THE SUBDIVISION ORDINANCES OF WINNEBAGO COUNTY.



Keith J. Valentyne

5-3-99

KEITH J. VALENTYNE, RLS-2198 DATED
CAROW LAND SURVEYING CO., INC.
1837 W. WISCONSIN AVE. P.O. BOX 1297
APPLETON, WISCONSIN 54912-1297
A978.21-99 (kv-dv DQV) 5-3-99

COUNTY PLANNING AND ZONING COMMITTEE APPROVAL:

PURSUANT TO THE WINNEBAGO COUNTY SUBDIVISION ORDINANCE, ALL REQUIREMENTS FOR APPROVAL HAVE BEEN FULFILLED. THIS CERTIFIED SURVEY MAP WAS APPROVED ON THIS 16th DAY OF June, 1999.

John D. Schiller
CHAIRPERSON

DATED

TOWN BOARD APPROVAL:

THIS CERTIFIED SURVEY MAP WAS APPROVED AND ACCEPTED BY THE TOWN BOARD OF THE TOWN OF WOLF RIVER ON THE 24 DAY OF May, 1999.

Maureen C. Hohl
CHAIRPERSON

Geneva K. Lanza
CLERK

NOTES:

- 1) THE OWNER(S) OF RECORD IS(ARE): KIRK D. KRENKE & MERISUE A. KRENKE.
- 2) THIS CERTIFIED SURVEY MAP IS PART OF TAX PARCEL NUMBER(S): 032-0008-00 AND ALL OF TAX PARCEL NUMBER: 032-0009-00.
- 3) THIS CERTIFIED SURVEY MAP IS CONTAINED WHOLLY WITHIN THE FOLLOWING DESCRIBED INSTRUMENTS: DOCUMENT NUMBER(S) 925129.

CERTIFIED SURVEY MAP NO. 4271

TREASURER'S CERTIFICATE:

I HEREBY CERTIFY THAT THERE ARE NO UNPAID TAXES OR UNPAID SPECIAL ASSESSMENTS NOW DUE ON ANY OF THE LANDS INCLUDED IN THIS CERTIFIED SURVEY MAP.

Mary Burger Deputy 6/10/99
COUNTY TREASURER DATED

Raymond A. Koepf 6-11-1999
TOWN TREASURER DATED

OWNER'S CERTIFICATE:

AS OWNER(S), I(WE) HEREBY CERTIFY THAT I(WE) CAUSED THE LAND DESCRIBED ON THIS CERTIFIED SURVEY MAP TO BE SURVEYED, DIVIDED, AND MAPPED AS REPRESENTED. I(WE) ALSO CERTIFY THAT THIS MAP IS REQUIRED BY S. 236.10 OR 236.12 OF THE WISCONSIN STATUTES TO BE SUBMITTED TO THE FOLLOWING FOR APPROVAL: TOWN OF WOLF RIVER AND THE WINNEBAGO COUNTY PLANNING AND ZONING COMMITTEE.

WITNESS THE HAND AND SEAL OF SAID OWNER(S) THIS 9th DAY OF June, 1999.


Kirk D. Krenke
KIRK D. KRENKE

Merisue A. Krenke
MERISUE A. KRENKE

STATE OF WISCONSIN)
) SS
COUNTY OF WINNEBAGO)

PERSONALLY CAME BEFORE ME THIS 9th DAY OF June, 1999. THE ABOVE NAMED PERSON(S) TO ME KNOWN TO BE THE PERSON(S) WHO EXECUTED THE FOREGOING INSTRUMENT AND ACKNOWLEDGED THE SAME.

Susan Bord
NOTARY PUBLIC
MY COMMISSION EXPIRES: 11/2/99

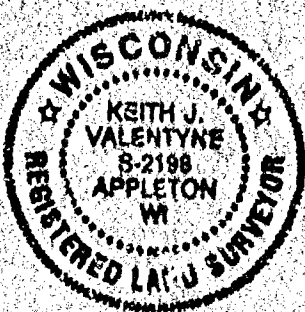

Keith J. Valentyn 5-3-99
KEITH J. VALENTYN, RLS-2198 DATED
CAROW LAND SURVEYING CO., INC.
1837 W. WISCONSIN AVE. P.O. BOX 1297
APPLETON, WISCONSIN 54912-1297
A978,21-99 (kv-tm DOV) 5-3-99

SHEET 3 OF 3 SHEETS


1061888
REGISTER'S OFFICE
WINNEBAGO COUNTY, WI
RECORDED ON
06-14-1999 09:15 AM
Vol. 1, P. 4271
CHS&M WITHDRAWN
REGISTER OF DEEDS
JUNE 15 1999
10:00 AM



CERTIFIED SURVEY MAP NO. 4750

PART OF THE SOUTHEAST 1/4 OF THE NORTHEAST 1/4 OF SECTION 2, AND PART OF THE SOUTHWEST 1/4 OF THE NORTHWEST 1/4 OF SECTION 1, ALL IN TOWNSHIP 20 NORTH, RANGE 14 EAST, TOWN OF WOLF RIVER, WINNEBAGO COUNTY, WISCONSIN.

MARSH RD.

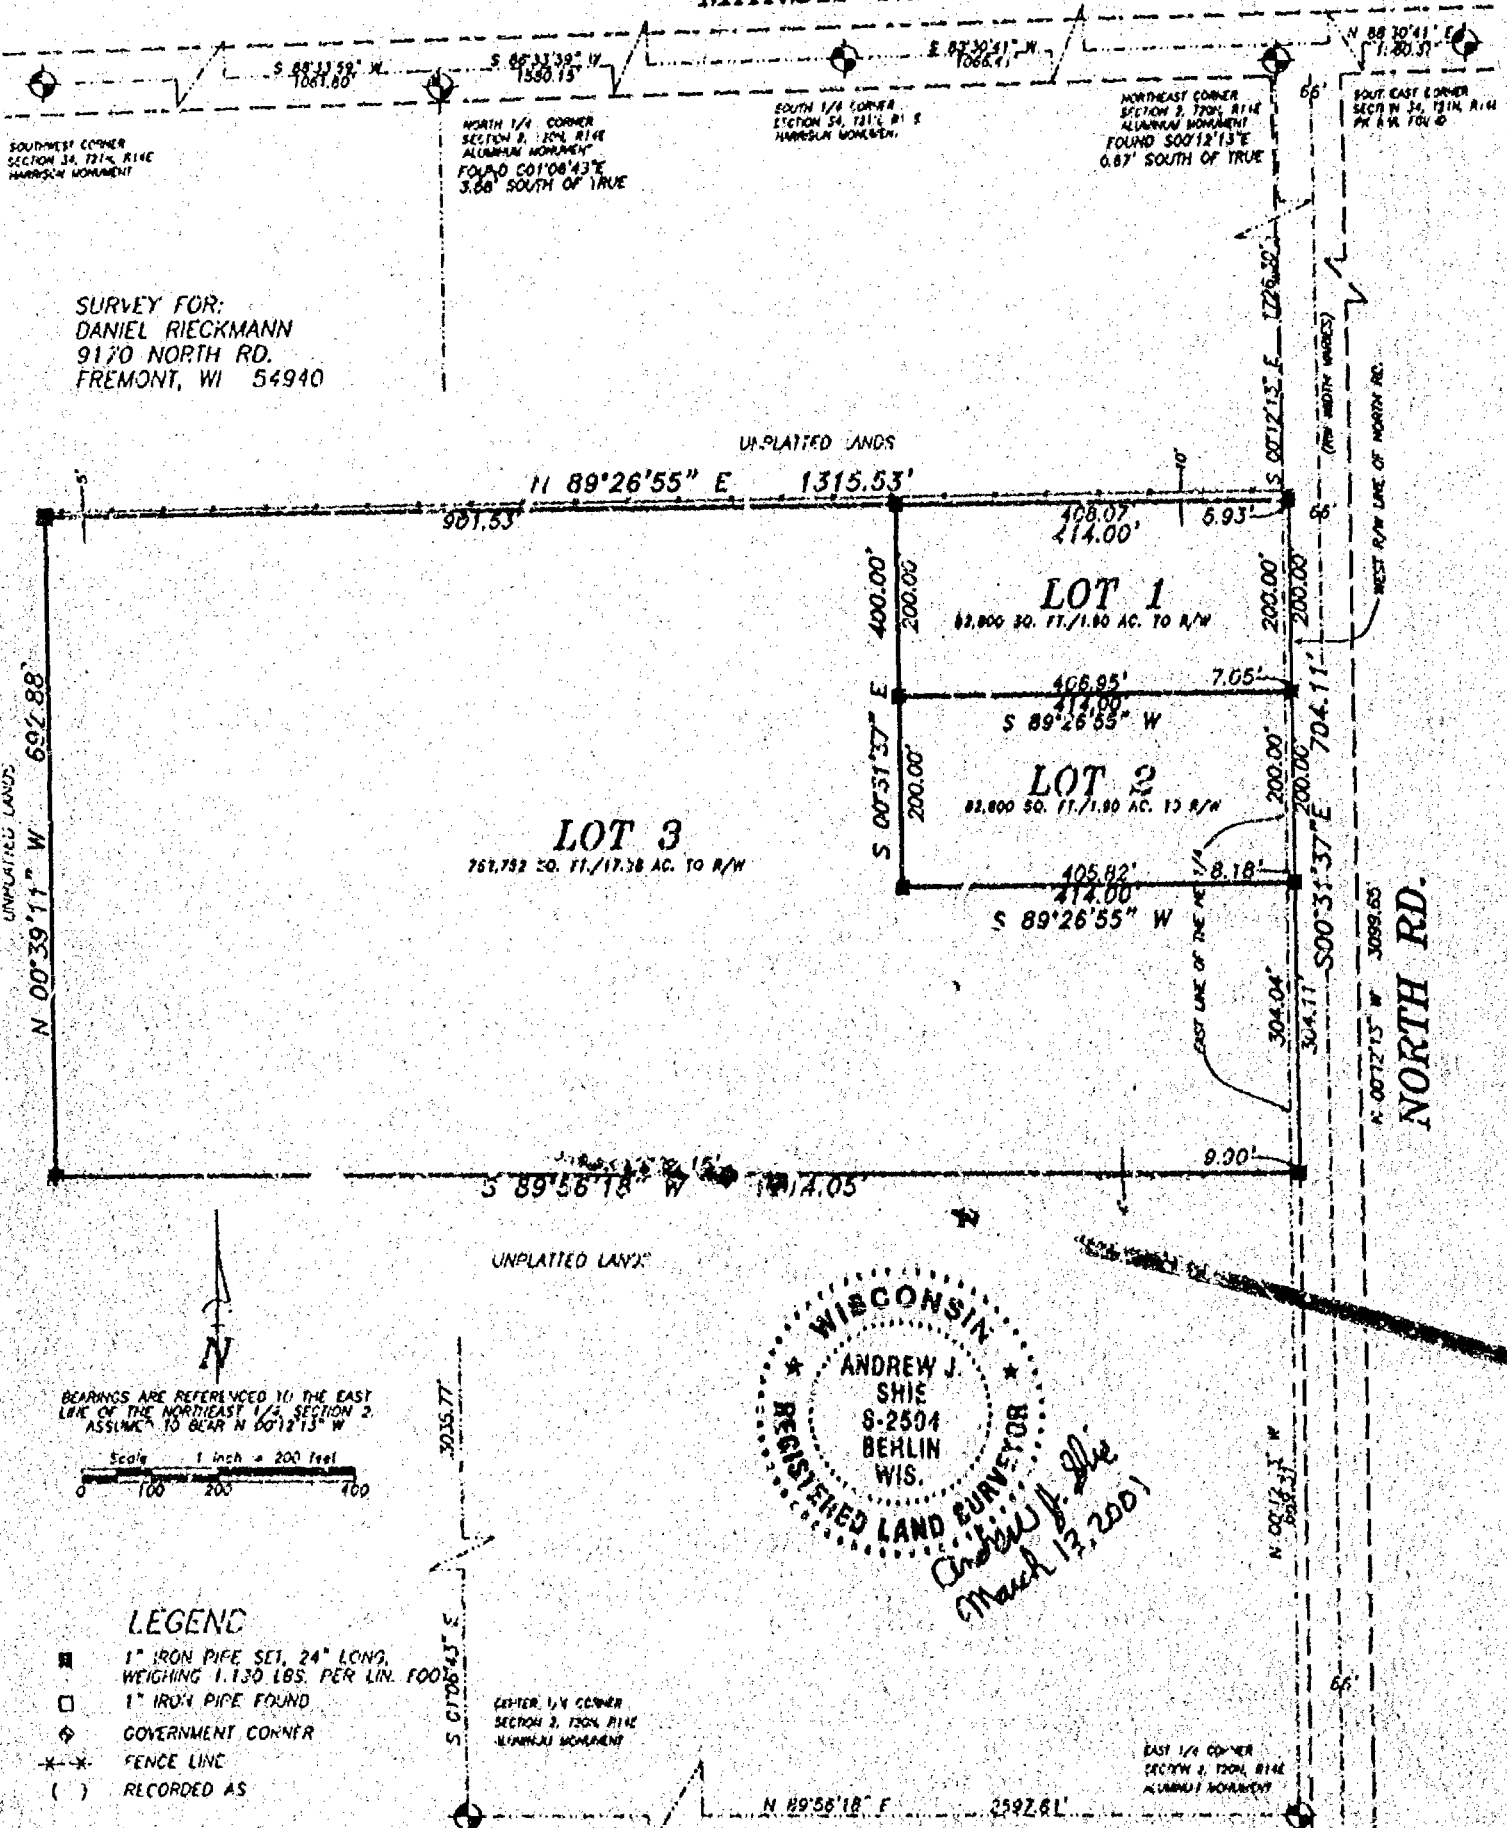

SURVEY FOR:
DANIEL RIECKMANN
9170 NORTH RD.
FREMONT, WI 54940

Martenson & Eisele, Inc.
Engineering - Surveying - Planning
133 W. Main St.
Omro, WI 54963
(920) 685-6240
Fax (920) 685-6340
E-MAIL soysur@vba.com

PROJECT NO. 0-0663-001
FIELD BOOK 7 PAGE 77
FILE 0663001CSM.DWG SHEET 1 OF 3
This instrument was drafted by: AJS

Certified Survey Map No. 4750

SURVEYOR'S CERTIFICATE:

I, Andrew J. Shie, Registered Land Surveyor, do hereby certify:

That I have surveyed, divided and mapped, at the direction of Daniel Rieckmann, part of the Southeast 1/4 of the Northeast 1/4 of Section 2 and part of the Southwest 1/4 of the Northwest 1/4 of Section 1, Township 20 North, Range 14 East, Town of Wolf River, Winnebago County Wisconsin, described as follows:

Commencing at the East 1/4 corner of said Section 2; thence North 00 degrees 12 minutes 13 seconds West 669.31 feet, along the East line of the Northeast 1/4 of said Section 2, to the point of beginning; thence South 89 degrees 56 minutes 18 seconds West (S 89°56'11" W) 1304.15 feet, along the North line of Document 681531; thence North 00 degrees 39 minutes 11 seconds West 692.88 feet, along the West line of said Southeast 1/4 of the Northeast 1/4; thence North 89 degrees 26 minutes 55 seconds East 1315.53 feet, along the North line of said Southeast 1/4 of the Northeast 1/4 and its extension thereof; thence South 00 degrees 31 minutes 37 seconds East 704.11 feet, along the West right-of-way line of North Rd.; thence South 89 degrees 56 minutes 18 seconds West (S 89°56'11" W) 9.90 feet, to the point of beginning.

That I have fully complied with Chapter 236.34 of the Wisconsin Statutes in surveying, dividing, and mapping the same and the Town of Wolf River, and Winnebago County Subdivision Ordinances.

This map is a correct representation of all of the exterior boundaries of land surveyed and the division thereof.

Given under my hand this 13th day of March, 2001

Andrew J. Shie

Andrew J. Shie, Reg. WI. Land Surveyor, S-2504




OWNERS CERTIFICATE:

As owners we, the undersigned, hereby certify that we caused the land above described to be surveyed, divided and mapped and dedicated to the public all as shown and represented on this map.

Daniel W. Rieckmann 3/15/01
Daniel W. Rieckmann Date

Bonnie R. Rieckmann 3/15/01
Bonnie R. Rieckmann Date

State of Wisconsin)
)SS
Winnebago County)

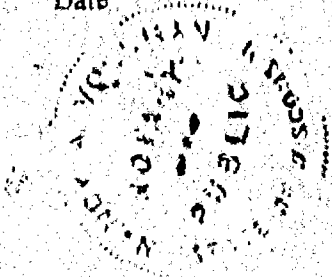

Personally came before me on the 15th day of March, 2001, the above owners to me known to be the persons who executed the foregoing instrument and acknowledge the same.

Nancy A. Volkman My Commission Expires Dec 8, 2002

Certified Survey Map No. 4750

Certificate of Planning Committee:

Pursuant to the Land Subdivision Regulations of the County of Winnebago, Wisconsin, all the requirements for approval have been fulfilled. This Minor Subdivision was approved by the Winnebago County Planning and Zoning Committee on 28th day of March, 2001.

Kjm
2nd 71

Joanne M. Seibert
V-Chairperson, Planning and Zoning Committee


Treasurer's Certificate:

I hereby certify that there are no unpaid taxes or unpaid special assessments on any of the lands shown hereon.

Raymunda Kopp 3-19-01 Dina M. Hellmann 3-20-01
Town Treasurer Date County Treasurer Deputy Date

This CSM is contained wholly within the property described in the following recorded instruments:

Owner(s) of record	Document(s)	Parcel Number(s)
Daniel W. & Bonnie R Rieckmann	845921 1120237	0320026 0320010

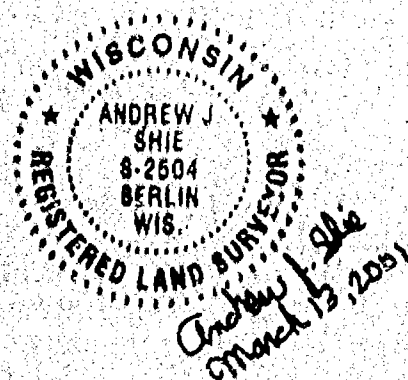

PROJECT NO. 0-0663-001 SHEET 3 of 3

1123288
REGISTER'S OFFICE
WINNEBAGO COUNTY, WI
RECORDED ON
03-29-2001 01:41 PM
SUSAN THOMPSON
REGISTER OF DEEDS
RECORDING FEE \$4.00
TRANSFER FEE \$
OF PAGES 3

AFFIDAVIT

Register's Office
Winnebago County, Wis.
Received for record
this 13th Day of

A.D. 1997
10 o'clock A.M.
David G. Verhagen
REGISTER OF DEEDS

570318

Pa 10/10

STATE OF WISCONSIN)
COUNTY OF WINNEBAGO)

AFFIDAVIT OF CORRECTION

Return to:

Carow Land Surveying
P. O. Box 1297
Appleton, WI 54912-1297
A974.17

I, ROBERT F. REIDER, Registered Land Surveyor No. S-1251, of the State of Wisconsin, do hereby depose and say:

That I have surveyed, divided and mapped Winnebago County Certified Survey Map No. 3694 as recorded in volume 1 of Certified Survey Maps on page 3694, being Document No. 968831.

That on the first page of said map, on the east line of lot 2, I show a bearing of "S01-05-51E", when in fact I should have shown a bearing of "S01-04-51E".

That this affidavit is made pursuant to S.236.295 of the Wisconsin Statutes.

That this affidavit is given for the purpose of correcting said Certified Survey Map and for no other purpose.

Dated this 13th day of May, 1997.
In the presence of:

David G. Verhagen
WITNESS


Robert F. Reider
ROBERT F. REIDER

STATE OF WISCONSIN)
COUNTY OF WINNEBAGO)

Personally came before me this 13th day of May, 1997, the above named Robert F. Reider, to me known to be the person who executed the foregoing instrument and acknowledged the same.

Thomas F. Halversen
Notary Public, Winnebago County, WI
My commission expires: 1-21-2001

This instrument drafted by David G. Verhagen

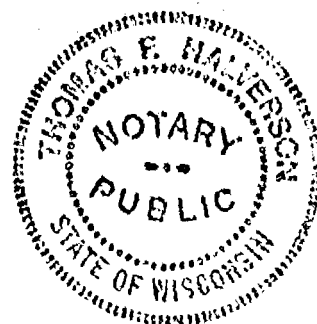

Sec 1
Town 20
Range 14

006-0018-01-01
006-0018-01

01-20-16



CERTIFICATE OF SURVEY

LOT 23, OAKCREST MANORS, TOWN OF CLAYTON, WINNEBAGO COUNTY, WISCONSIN.

LEGEND

- - 3/4" x 24" ROUND IRON REBAR
WEIGHING 1.5 lbs./lineal ft. SET
- ✕ - 1 1/4" ROUND STEEL REBAR FOUND
- ✕ - 3/4" ROUND STEEL REBAR FOUND
- - 1" PIPE FOUND
- () - RECORDED BEARING AND/OR DISTANCE
- S.F. - SQUARE FEET
- - POWER POLE
- X---X---X--- - EXISTING FENCE LINE

NORTH IS REFERENCED TO THE RECORDED
BEARINGS OF OAKCREST MANORS, TOWN OF
CLAYTON, WINNEBAGO COUNTY, WISCONSIN

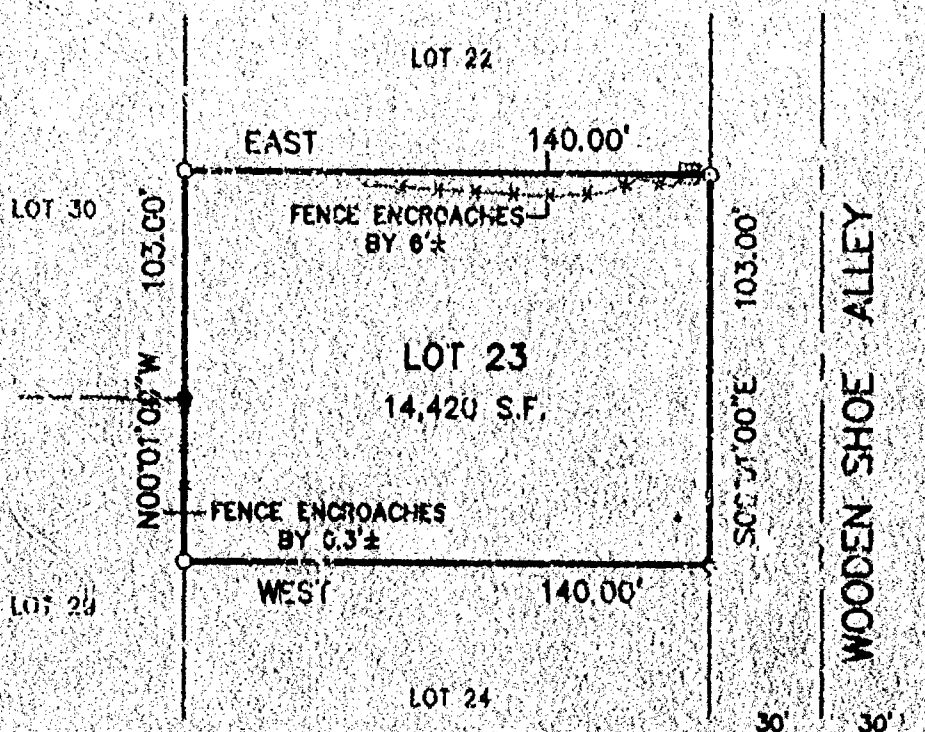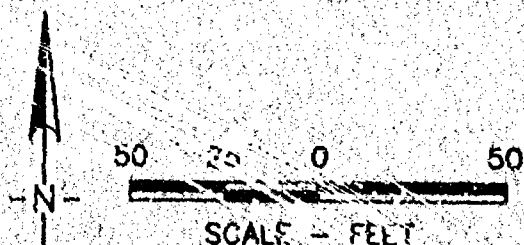

SURVEYOR'S CERTIFICATE

The property as shown and described on this map
was surveyed under my direction and control
according to the Wisconsin Administrative Code,
Chapter A-E7 of Minimum Standards for Property
Surveys, and is a correct representation of said
survey, to the best of my knowledge and belief.

5-24-99
date

David M. Schmalz
Registered Land Surveyor

SURVEY FOR:
- BILL SPRINGSTROH
- N2702 TWIN CREEK ROAD
- BONDUEL WI 54107
- PHONE #733-8246



McMAHON
ASSOCIATES, INC.
ENGINEERS • ARCHITECTS
SCIENTISTS • SURVEYORS

Project No. S910-89442 Date 5/99 Scale 1"=50'
Drawn By MJA Field Book 645 Page 3

1377 MIDWAY RD., P.O. BOX 405 • MENASHA, W. 54952
(414) 733-0351 • Fax (414) 733-5034

STATE OF WISCONSIN)
WINNEBAGO COUNTY) SS

WINNEBAGO COUNTY CERTIFIED SURVEY MAP NO. 5198

A PART OF THE NW 1/4 OF THE NE 1/4 AND A PART OF THE SW 1/4 OF THE NE 1/4 OF
SECTION 1, T.20N., R.14E., TOWN OF WOLF RIVER, WINNEBAGO COUNTY, WISCONSIN.

SURVEY FOR: AARON BARTEL &
ROGENE PATOKA

MARSH ROAD (b-7)

ALL BEARINGS REFERENCED TO THE SOUTH LINE OF THE
SW 1/4 OF SECTION 35, T.21N., R.14E. ASSUMED N.88°33'13"E.


N

LEGEND


- = 3/4" X 24" REBAR SET.
- = 3/4" ROD FOUND
- ⊕ = COUNTY MONUMENT
- = 1" IRON PIPE FOUND
SET BY W.D.O.T.
- ||||| = NO ACCESS

PROJECT NO. 220709
FILE NO. BAR-FAT.DWG
NOTEBOOK: 14 PAGE:7

SCALE: 1" = 400'

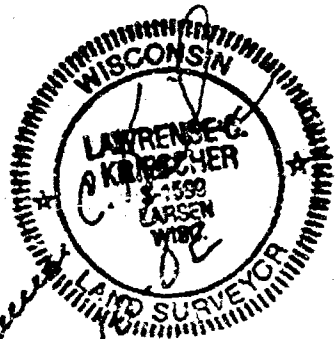

CENTER OF
SECTION 1
T.20N., 14E.
COMPUTED
POSITION

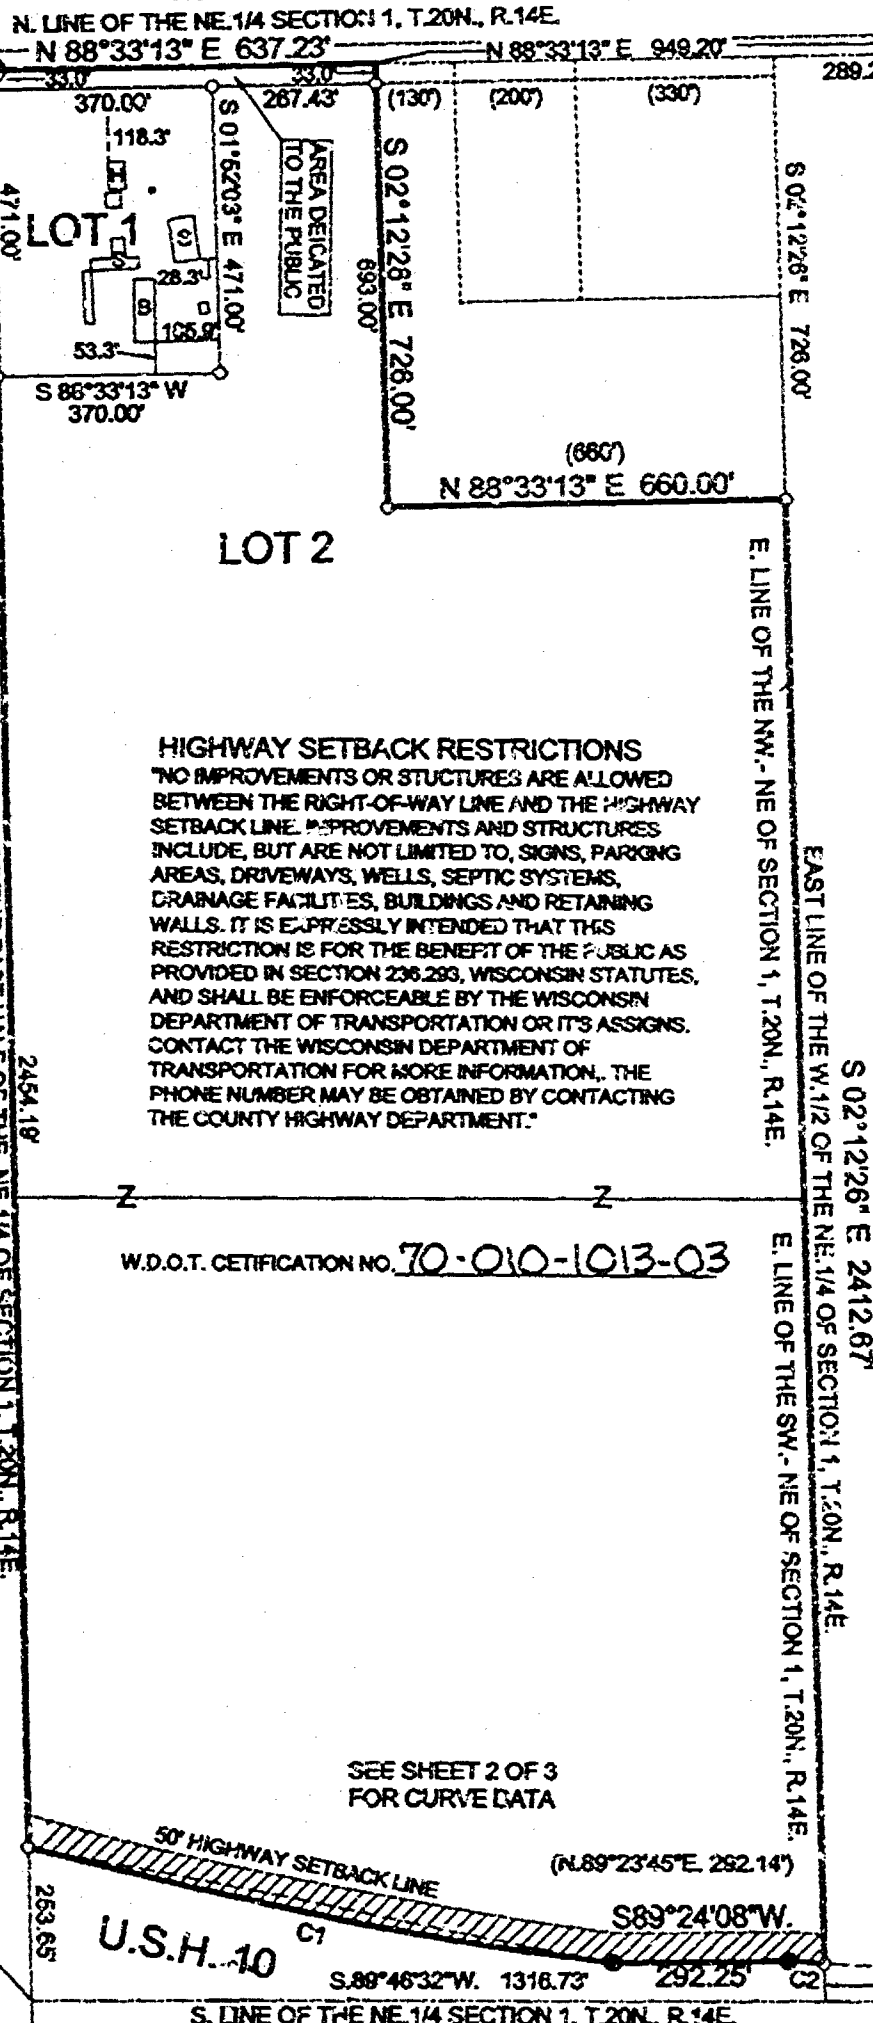

RIGHT OF WAY PER
PROJECT NO. 1517-04-03

ACCESS RESTRICTION

ALL LOTS AND BLOCKS ARE HEREBY RESTRICTED SO THAT NO OWNER, POSSESSOR, USER, LICENSEE OR OTHER PERSON MAY HAVE ANY RIGHT OF DIRECT VEHICULAR INGRESS OR EGRESS TO ANY HIGHWAY LYING WITHIN THE RIGHT OF WAY OF S.T.H. 110. IT IS EXPRESSLY INTENDED THAT THIS RESTRICTION CONSTITUTE A RESTRICTION FOR THE BENEFIT OF THE PUBLIC AS PROVIDED IN S.236.293, STATS. AND SHALL BE ENFORCEABLE BY THE DEPARTMENT OR ITS ASSIGNS. ANY ACCESS SHALL BE ALLOWED ONLY BY SPECIAL EXCEPTION. ANY ACCESS ALLOWED BY SPECIAL EXCEPTION SHALL BE CONFIRMED AND GRANTED ONLY THROUGH THE DRIVEWAY PERMITTING PROCESS AND ALL PERMITS ARE REVOCABLE.

L.C. KRIESCHER AND ASSOCIATES LLC.
5251 GRANDVIEW ROAD
LARSEN, WI. 54947
920-836-3576

BOUNDARY SURVEY
&
LAND DESIGN

DWG. NO. 150

C.S. 015198

SHEET 1 OF 1

WINNEBAGO COUNTY CERTIFIED SURVEY MAP

A PART OF THE NW 1/4 OF THE NE 1/4 AND A PART OF THE SW 1/4 OF THE NE 1/4 OF SECTION 1, T. 20N. R. 14E, TOWN OF WOLF RIVER, WINNEBAGO COUNTY, WISCONSIN

CURVE	BEARING	LENGTH	CHORD BEARING	CHORD LENGTH	BEARING	LENGTH	BEARING	LENGTH
1	N 81° 12' 51" W	58.10	N 80° 24' 00" W	20.25	N 81° 12' 51" W	58.10	N 81° 12' 51" W	58.10
2	N 81° 12' 51" W	58.10	N 80° 24' 00" W	20.25	N 81° 12' 51" W	58.10	N 81° 12' 51" W	58.10

SURVEYOR'S CERTIFICATE:

LAWRENCE C. KIRSCHNER, WISCONSIN REGISTERED LAND SURVEYOR NO. 1, C. KIRSCHNER AND ASSOCIATES, LLC, CERTIFY THAT I HAVE SURVEYED, DIVIDED AND MAPPED UNDER THE DIRECTION OF ROGANE PATOKA A PART OF THE NORTHEAST QUARTER (NW 1/4) OF THE NORTHEAST QUARTER (NE 1/4) AND A PART OF THE SOUTHWEST QUARTER (SW 1/4) OF THE NORTHEAST QUARTER (NE 1/4) OF SECTION ONE (1), TOWNSHIP TWENTY (20) NORTH, RANGE FOURTEEN (14) EAST, TOWN OF WOLF RIVER, WINNEBAGO COUNTY, WISCONSIN CONTAINING 360,000.37 SQUARE FEET (80.821 ACRES) OF LAND AND BEING DESCRIBED AS FOLLOWS:

COMMENCING AT THE NORTH QUARTER CORNER OF SAID SECTION 1 AND THE POINT OF BEGINNING, THENCE N 81° 12' 51" E 58.10 FEET ALONG THE NORTH LINE OF THE NE 1/4 OF SAID SECTION 1, THENCE S 82° 12' 28" E 24.07 FEET, THENCE N 81° 12' 51" E 58.10 FEET TO A POINT ON THE EAST LINE OF THE WEST HALF OF THE NE 1/4 OF SAID SECTION 1, THENCE S 82° 12' 28" E 24.07 FEET ALONG SAID LINE TO A POINT ON THE NORTH LINE OF U.S.H. 10, THENCE NORTHWESTERLY 58.10 FEET ALONG THE ARC OF A CURVE TO THE RIGHT AND BEING THE NORTHERLY LINE OF U.S.H. 10 AND HAVING A RADIUS OF 545.49 FEET AND A CHORD WHICH BEARS N 51° 12' 51" W 58.10 FEET, THENCE S 80° 24' 00" W 20.25 FEET ALONG THE NORTHERLY LINE OF U.S.H. 10, THENCE NORTHWESTERLY 58.10 FEET ALONG THE ARC OF A CURVE TO THE RIGHT AND BEING THE NORTHERLY LINE OF U.S.H. 10 AND HAVING A RADIUS OF 545.49 FEET AND THE CHORD WHICH BEARS N 70° 12' 41" W 58.10 FEET TO A POINT ON THE WEST LINE OF THE NE 1/4 OF SAID SECTION 1, THENCE N 81° 12' 51" W 20.25 FEET ALONG THE WEST LINE OF THE NE 1/4 OF SAID SECTION 1 TO THE POINT OF BEGINNING AND BEING SUBJECT TO ALL EASEMENTS AND RESTRICTIONS OF RECORD THAT I HAVE COMPLIED WITH THE PROVISIONS OF CHAPTER 236.34 OF THE WISCONSIN STATUTES AND THE LAND SUBDIVISION ORDINANCE OF WINNEBAGO COUNTY AND THE TOWN OF WOLF RIVER IN SURVEYING AND MAPPING THE SAME.

DATED THIS 10TH DAY OF DECEMBER, 2023

Lawrence C. Kirschner
WISCONSIN REGISTERED LAND SURVEYOR NO. 1, 1900
LAWRENCE C. KIRSCHNER



WINNEBAGO COUNTY PLANNING AND ZONING COMMITTEE:

A PART OF THE NW 1/4 OF THE NE 1/4 AND A PART OF THE SW 1/4 OF THE NE 1/4 OF SECTION 1, T. 20N. R. 14E, TOWN OF WOLF RIVER, WINNEBAGO COUNTY, WISCONSIN, SARON O. RAUTEL AND ROGANE L. PATOKA, OWNERS, IS HEREBY APPROVED:

February 3, 2024 Saron O. Rautel
DATE BY AUTHORIZED REPRESENTATIVE

TOWN BOARD APPROVAL

THIS CERTIFIED SURVEY MAP HAS BEEN REVIEWED AND APPROVED BY THE TOWN BOARD OF THE TOWN OF WOLF RIVER, WINNEBAGO COUNTY, WISCONSIN.

1-21-24 Markus L. H. Rautel
DATE TOWN BOARD REPRESENTATIVE

C.S.M. # 5198

UNBET 1091

WINNEBAGO COUNTY CERTIFIED SURVEY MAP

A PART OF THE NW 14 OF THE NE 14 AND A PART OF THE NW 14 OF THE NE 14 OF SECTION 1, T.29N., R.14E., TOWN OF WOLF RIVER, WINNEBAGO COUNTY, WISCONSIN

COUNTY TREASURER'S CERTIFICATE:

I, BEING DULY ELECTED, QUALIFIED AND ACTING TREASURER OF THE COUNTY OF WINNEBAGO, DO HEREBY CERTIFY THAT THE RECORDS IN MY OFFICE SHOW NO UNPAID TAX SALES AND NO UNPAID TAXES OR SPECIAL ASSESSMENTS OF 1-31-03 AFFECTING THE LANDS INCLUDED IN THIS CERTIFIED SURVEY.

1-31-03
DATED

William M. Hillman
COUNTY TREASURER

CERTIFICATE OF TOWN TREASURER

I, BEING DULY ELECTED, QUALIFIED AND ACTING TOWN TREASURER OF THE TOWN OF WOLF RIVER, DO HEREBY CERTIFY THAT IN ACCORDANCE WITH THE RECORDS IN MY OFFICE SHOW NO UNPAID TAXES SPECIAL ASSESSMENTS AS OF 1-27-03 AFFECTING THE LANDS INCLUDED IN THIS CERTIFIED SURVEY MAP.

1-27-03
DATED

Raymond A. Heger
TOWN TREASURER

CHECKER OF RECORD IS ARNON G. BARTEL AND ROSENE H. PATOKA
THIS C.S.M. IS CONTAINED PHYSICALLY WITHIN THE PROPERTY ENCLOSED IN DOCUMENT NO. 771513
THIS C.S.M. IS CONTAINED IN TAX PARCEL NO 032 0002, 032 0004

OWNER'S CERTIFICATE:

AS OWNERS WE HEREBY CERTIFY THAT WE CAUSED THE LAND ON THE CERTIFIED SURVEY MAP TO BE SURVEYED, DIVIDED, MAPPED AND DEDICATED AS REPRESENTED ON THIS MAP.
IN THE PRESENCE

Arnon G. Bartel
ARNON G. BARTEL

Rosene H. Patoka
ROSENE H. PATOKA

STATE OF WISCONSIN
WINNEBAGO COUNTY

PERSONALLY CAME BEFORE ME THIS 27 DAY OF December, 2002 THE ABOVE NAMED ARNON G. BARTEL AND ROSENE H. PATOKA KNOWN TO ME TO BE THE PERSONS WHO EXECUTED THE FOREGOING EXECUTED THE FOREGOING INSTRUMENT AND ACKNOWLEDGE THE SAME

NOTARY PUBLIC: Madison, WI WISCONSIN

Shirley L. Heger

DATED THE 10TH DAY OF December, 2002

Lawrence C. Kriescher
WINNEBAGO REGISTERED LAND SURVEYOR 5-1391
LAWRENCE C. KRIESCHER



DWG. NO. L-150

1228703

REGISTER'S OFFICE
WINNEBAGO COUNTY, WI
RECORDED ON

Vol 1 PG 5198
02/03/2003 03:28PM

SUSAN WINNINGHOFF
REGISTER OF DEEDS


RECORDING FEE 17.00
TRANSFER FEE
OF PAGES 4

Mcrow

PLAT OF SURVEY OF

A PART OF THE NW 1/4 OF THE NE 1/4 OF SECTION 1, T.20N., R.14E.
TOWN OF WOLF RIVER, WINNEBAGO COUNTY, WISCONSIN.

CAREY PLAT, PLYMOUTH TOWNSHIP

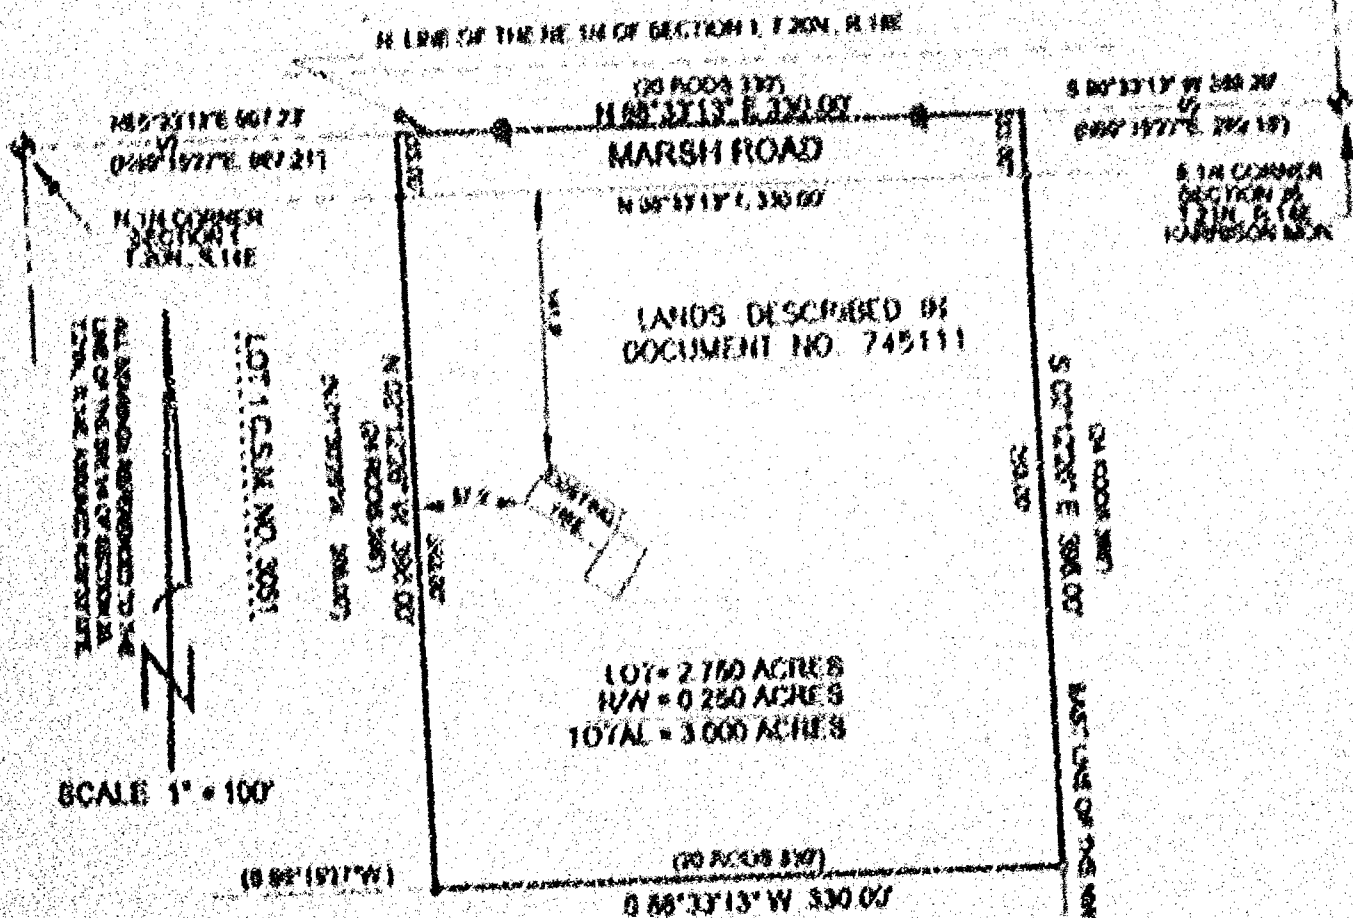

SCALE 1" = 100'


LEGEND
 ○ = 34' x 34' NEAR BY
 ● = 14' ROD FOUND
 ⊕ = COUNTY MEASUREMENT
 (300.00) = INCHES DATA

SURVEYOR'S CERTIFICATE:

I, LAWRENCE C. KRIESCHER, WAS CONSIDERED REGISTERED LAND SURVEYOR, HEREBY CERTIFY THAT I HAVE SURVEYED THE ABOVE DESCRIBED PROPERTY AND THAT THE MAP HEREON IS A TRUE AND ACCURATE REPRESENTATION HEREOF TO THE BEST OF MY KNOWLEDGE AND BELIEF.

DATED THE 28th DAY OF OCTOBER, 1991

Lawrence C. Kriescher
 REGISTERED LAND SURVEYOR & 1990
 LAWRENCE C. KRIESCHER

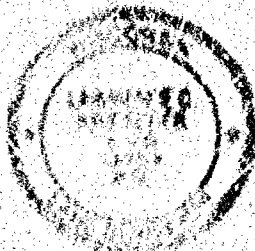

NOTEBOOK 14 PAGE 7-0

L.C. KRIESCHER AND ASSOCIATES LLC.
 6251 GRANDVIEW ROAD
 LARSEN, WI. 54947
 920-636-3576

PO/SD/BN SURVEY


LAND DESIGN

PROJECT NO. 220708
 FILE NO. PAYOKA DWO
 DWO. NO. 149

PLAT OF SURVEY OF

A PART OF THE NW.1/4 OF THE NE.1/4 OF SECTION 1, T.20N., R.14E.
TOWN OF WOLF RIVER, WINNEBAGO COUNTY, WISCONSIN.

SURVEY FOR: ROGENE PATOKA

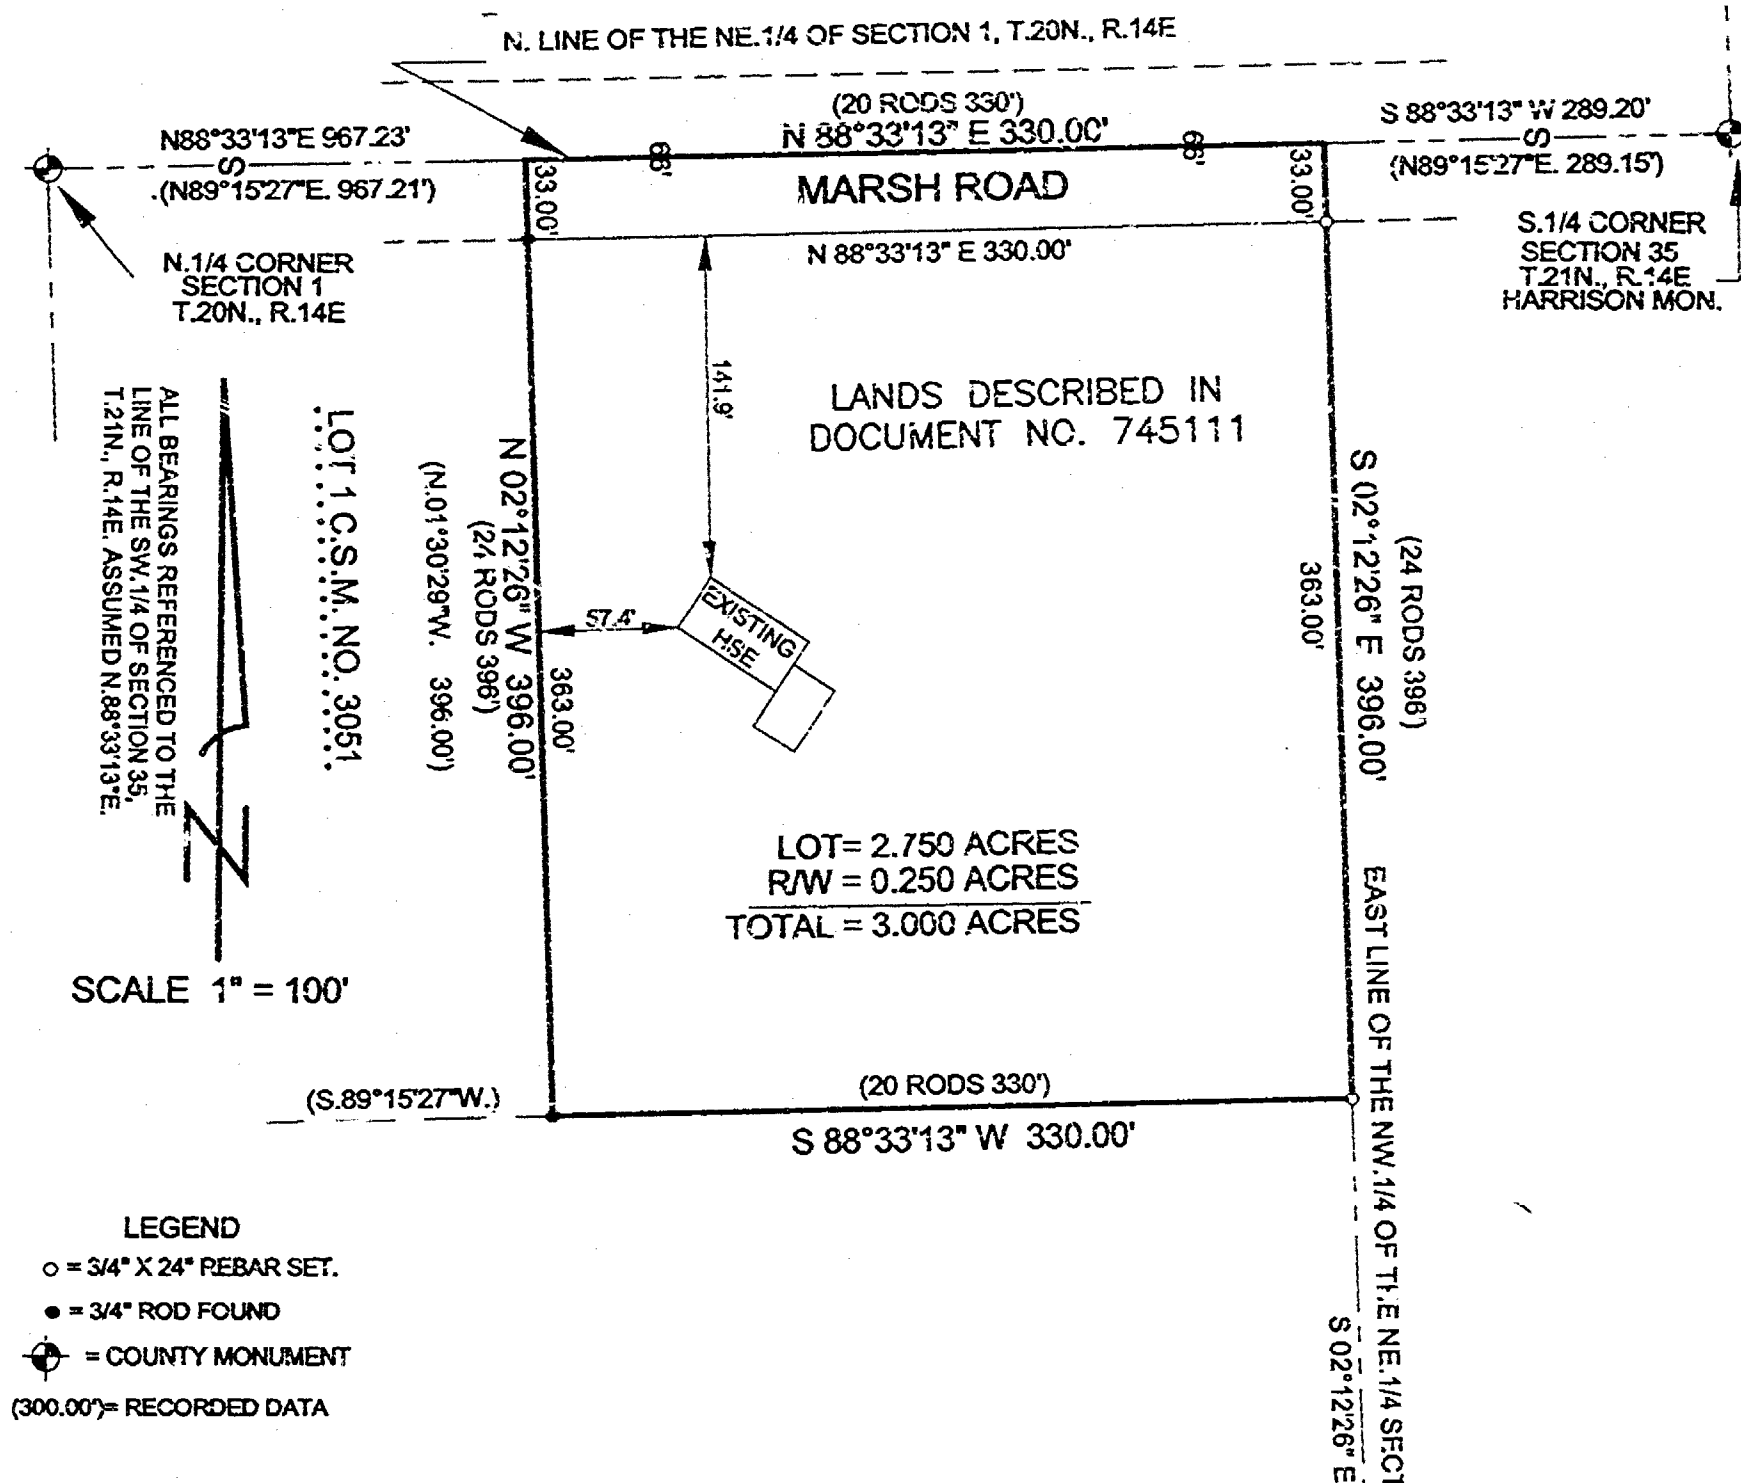


SURVEYOR'S CERTIFICATE:

I, LAWRENCE C. KRIESCHER, WISCONSIN REGISTERED LAND SURVEYOR, HEREBY CERTIFY
THAT I HAVE SURVEYED THE ABOVE DESCRIBED PROPERTY AND THAT THE MAP SHOWN
IS A TRUE AND ACCURATE REPRESENTATION THEREOF TO THE BEST OF MY KNOWLEDGE
AND BELIEF.

DATED THIS 28TH DAY OF OCTOBER 2002

Lawrence C. Kriescher
WISCONSIN REGISTERED LAND SURVEYOR S-1599
LAWRENCE C. KRIESCHER

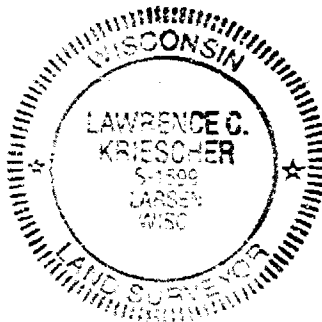

NOTEBOOK: 14 PAGE: 7-9

L.C. KRIESCHER AND ASSOCIATES LLC.

5251 GRANDVIEW ROAD
LARSEN, WI. 54947

920-836-3576

BOUNDARY SURVEY

LAND DESIGN

PROJECT NO. 220708

FILE NO. PATOKA.DWG

DWG. NO. 149

MAR 15, 2002

TO: Cartographer/Zoning Secretary

FM: Zoning Administrator

RE: Navigability Determination Map Updates

Diane/Janet:

Please update the GIS for the following DNR navigability determinations:

1. SE NE, S 01, T 20 N, R 14 E: MATCH POND LOCATION TO AERIAL PHOTO, MATCH STREAM TO AERIAL PHOTO, EXTEND SHORELAND ZONING 1000' FROM POND

LABLE STREAM SECTIONS AS APPROPRIATE. IF ANOTHER DETERMINATION WAS DONE, LIST THAT ONE FIRST AND THE MOST RECENT DETERMINATION AS A RE-DETERMINATION.

Diane: After updating, determine the affected parcels where navigable and attach a list of parcel numbers affected and within 1000' or 300' so that file 13 can be updated. **Tag stream section with DNR Determ & Date. Modify shoreland zoning appropriately.**

Janet: Update File 13, file in parcel file(s) and microfiche in Surveyors Records according to Section, Town, Range.

GIS Updated

3-19-02

by

D. Culver

File 13 Updated

by

Verified by Zoning administrator

