

CERTIFIED SURVEY MAP NO. 2912

* SOUTH 1/2 OF THE
LANDS LOCATED IN THE NORTH 1/2 OF THE SOUTHEAST 1/4 OF SECTION 2,
TOWNSHIP 20 NORTH, RANGE 14 EAST, TOWN OF WOLF RIVER, WINNEBAGO COUNTY,
WISCONSIN.

LOT AREAS:

LOT 1 : 381,583 SQ. FT. = TOTAL
379,255 SQ. FT. = USABLE
LOT 2 : 482,940 SQ. FT. = TOTAL
482,034 SQ. FT. = USABLE



OUTLOT 1 :
53,255 SQ. FT. =
OUTLOT 2 :
808,678 SQ. FT. =
EAST 1/4 CORNER
OF SECTION 2-20-14

GRAPHIC SCALE 1"=400'



LEGEND

- = 3/4" X 30" SOLID IRON REBAR, SET WEIGHING 1.502 LBS. PER LIN. FT.
- = 3/4" IRON REBAR FOUND
- ⊙ = PERNTSEN MONUMENT FOUND

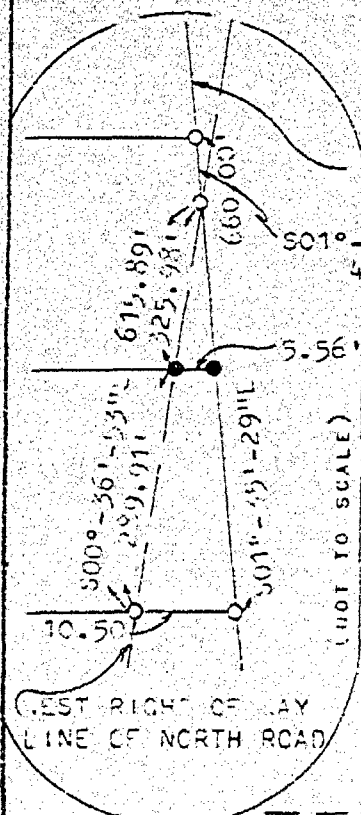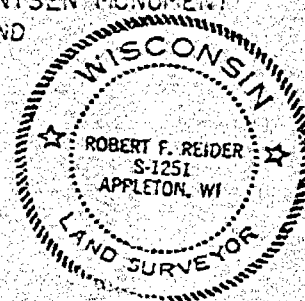

EAST LINE OF THE
SOUTHEAST 1/4 OF
SECTION 2-20-14

OWNER:
MARLYN &
LYNN ROBERT

WEST LINE OF THE
EAST 1/2 OF THE
SOUTHEAST 1/4 OF
SECTION 2-20-14

CREEK

7' BUILDING SETBACK
FROM NORMAL HIGH WATER

SOUTH LINE OF THE NORTH 1/2 OF THE NORTH 1/2 OF THE SOUTHEAST 1/4 OF SECTION 2-20-14

OUTLOT 2

LOT 2

OUTLOT 1

LOT 1

NORTH ROAD (66')

WEST LINE OF THE
SOUTHEAST 1/4 OF
SECTION 2-20-14

DIMENSION TABLE:

- ① = N01°-01'-35"E, 369.50'
- ② = S00°-41'-49"W, 369.49'
- ③ = S00°-16'-38"E, 289.90'
- ④ = N01°-56'-37"W, 290.05'


NORTH IS REFERENCED TO THE EAST LINE OF THE
SOUTHEAST 1/4 OF SECTION 2, TOWNSHIP 20 NORTH,
RANGE 14 EAST, TOWN OF WOLF RIVER, WINNEBAGO
COUNTY, WISCONSIN, WHICH IS ASSUMED TO BEAR
N01°-35'-29"W.

NOTE: OUTLOT 1 AND OUTLOT 2
CANNOT BE SOLD AS SEPARATE
BUILDABLE PARCELS BUT
MUST BE SOLD ONLY TO
ADJOINING LAND OWNERS.

OWNER:
BOB BEEDE

SOUTHEAST CORNER OF
SECTION 2-20-14

EAST LINE OF THE
SOUTHEAST 1/4 OF
SECTION 2-20-14

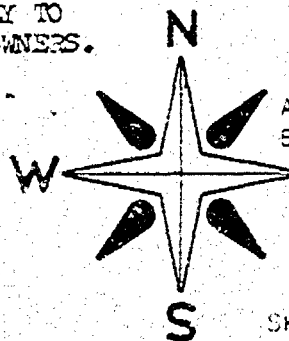

APPROXIMATE EASTERLY
BOUNDARY OF 100 YEAR
REGIONAL FLOOD PLAIN
AS PER FEMA MAPS.

Robt F Reider 4-6-94
ROBERT F. REIDER RLS-1251 DATED
CARON LAND SURVEYING CO., INC.
1837 WEST WISCONSIN AVE. P.O. BOX 1297
APPLETON, WISCONSIN 54912-1297
4938.29-1-94 (KJO)



CERTIFIED SURVEY MAP NO. 2912**TREASURER'S CERTIFICATE:**

I HEREBY CERTIFY THAT THERE ARE NO UNPAID TAXES OR UNPAID SPECIAL ASSESSMENTS NOW DUE ON ANY OF THE LANDS INCLUDED IN THIS CERTIFIED SURVEY MAP.

Ruth A. Bradley 5/10/94
COUNTY TREASURER DATED

Raymond A. Koepf 5-9-94
TOWN TREASURER DATED


COUNTY PLANNING AND ZONING COMMITTEE APPROVAL:

PURSUANT TO THE WINNEBAGO COUNTY SUBDIVISION ORDINANCE, ALL REQUIREMENTS FOR APPROVAL HAVE BEEN FULFILLED.

THIS CERTIFIED SURVEY MAP WAS APPROVED ON THIS 13 DAY OF

May, 1994.

Joanne M. Sivert
CHAIRPERSON, WINNEBAGO COUNTY PLANNING AND ZONING COMMITTEE

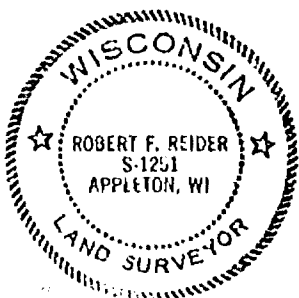

Robert F. Reider 4-6-94
ROBERT F. REIDER, RLS-1251 DATED
CAROW LAND SURVEYING CO., INC.
1837 W. WISCONSIN AVE. P.O. BOX 1297
APPLETON, WISCONSIN 54912-1297
A938.29-1-94

SHEET 3 OF 3 SHEETS

876025

Register's Office
Winnebago County, Wis.
Received for record this 17th
of May A.D., 1994
at 8:06 o'clock A.M. and
filed in Vol. 1 of CSM
on page 2912
Marjorie Adams
Register of Deeds

Carow Land Surveying Co.
14




CERTIFIED SURVEY MAP NO. 3587

BEING ALL OF THE NORTHWEST 1/4 OF THE NORTHWEST 1/4 OF SECTION 2, TOWNSHIP 20 NORTH, RANGE 14 EAST, TOWN OF WOLF RIVER, WINNEBAGO COUNTY, WISCONSIN.

LEGEND

- = BERNTSEN MONUMENT FOUND
- △ = WAUPACA COUNTY CERTIFIED LAND CORNER
- = 3/4" x 24" SOLID ROUND IRON REBAR SET, WEIGHING 1.502 lbs. per lin. ft.
- = P.K. NAIL SET

Robert F. Reider 9-19-96
 ROBERT F. REIDER, RLS-1251 DATED
 CARON LAND SURVEYING CO., INC.
 P.O. BOX 1297, 1837 W. WIS. AVE.
 APPLETON, WISCONSIN 54912-1297
 A969.6 ec ms RFR 9-19-96
 REVISED 10-1-96 RFR REVISED 10-25-96 RFR

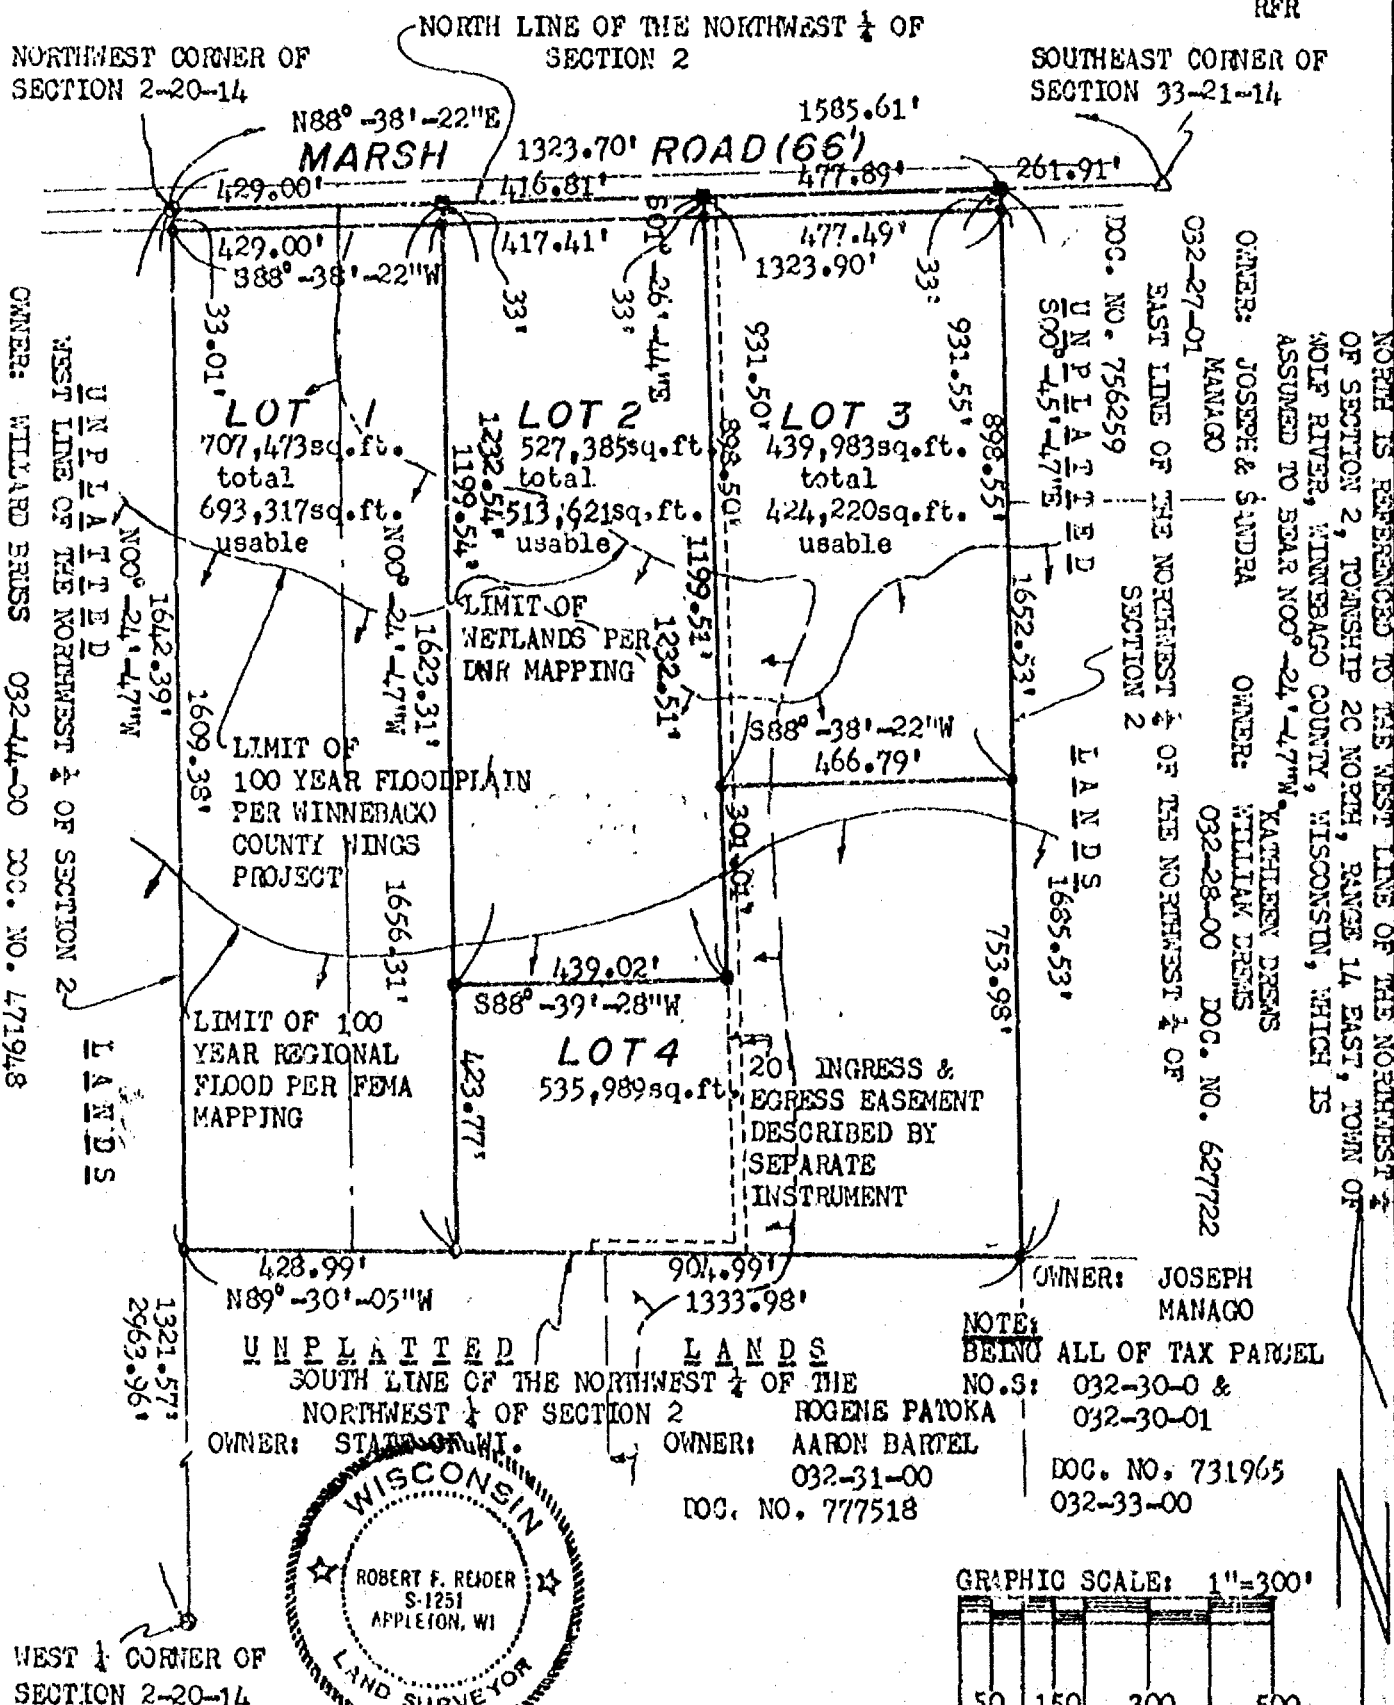





CERTIFIED SURVEY MAP NO. 3587

BEING ALL OF THE NORTHWEST $\frac{1}{4}$ OF THE NORTHWEST $\frac{1}{4}$ OF SECTION 2, TOWNSHIP 20 NORTH, RANGE 14 EAST, TOWN OF WOLF RIVER, WINNEBAGO COUNTY, WISCONSIN.

LEGEND

- = BERNTSEN MONUMENT FOUND
- △ = WAUPACA COUNTY CERTIFIED LAND CORNER
- = $\frac{3}{4}$ " x 24" SOLID ROUND IRON REBAR SET, WEIGHING 1.502 lbs. per lin. ft.
- = P.K. NAIL SET

Robert F. Reider 9-19-96
 ROBERT F. REIDER, RLS-1251 DATED
 CAROW LAND SURVEYING CO., INC.
 P.O. BOX 1297, 1837 W. WIS. AVE.
 APPLETON, WISCONSIN 54912-1297
 A969.6 ec ms RFR 9-19-96
 REVISED 10-1-96 RFR REVISED 10-25-96
 RFR

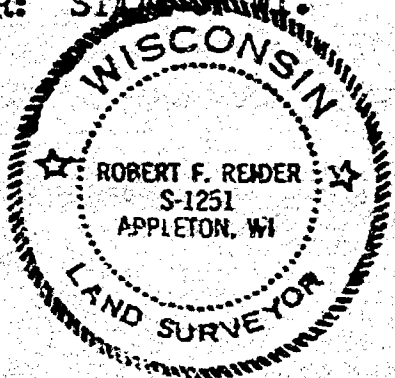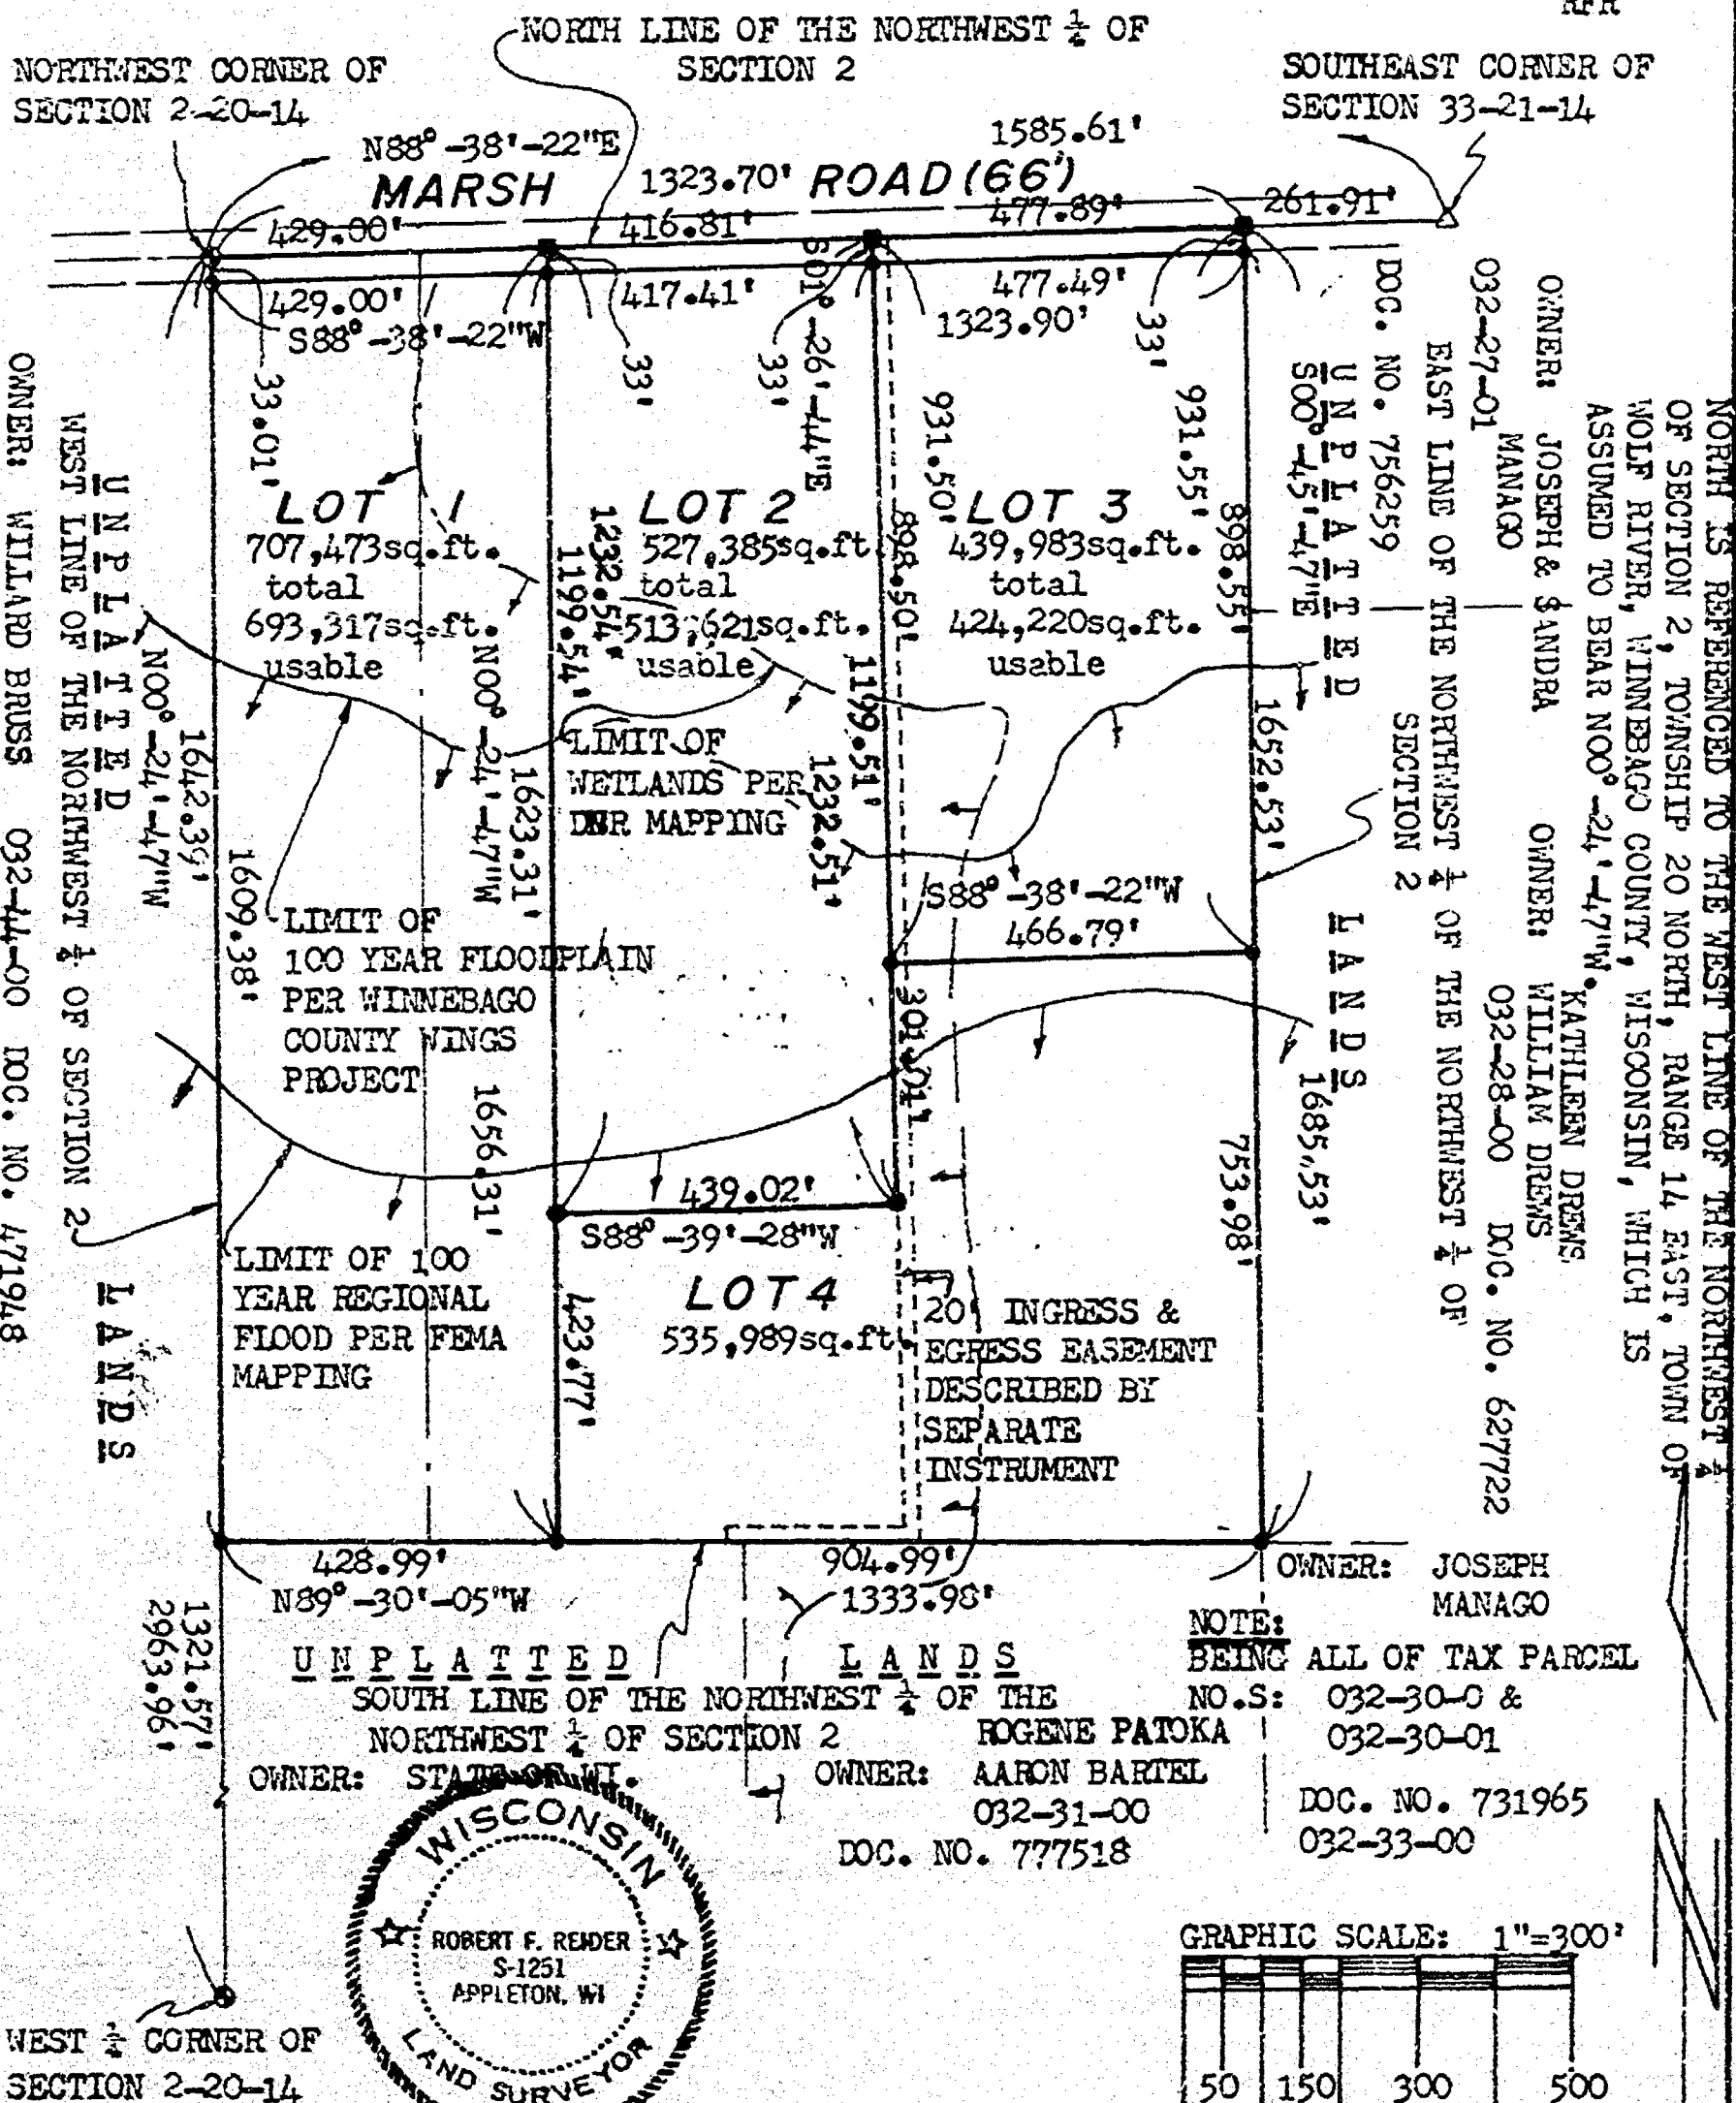


CERTIFIED SURVEY MAP NO. 3587**SURVEYOR'S CERTIFICATE:**

I, ROBERT F. REIDER, REGISTERED WISCONSIN LAND SURVEYOR, CERTIFY THAT I HAVE SURVEYED, DIVIDED AND MAPPED ALL OF THE NORTHWEST 1/4 OF THE NORTHWEST 1/4 OF SECTION 2, TOWNSHIP 20 NORTH, RANGE 14 EAST, TOWN OF WOLF RIVER, WINNEBAGO COUNTY, WISCONSIN, BOUNDED AND DESCRIBED AS FOLLOWS: BEGINNING AT THE NORTHWEST CORNER OF SECTION 2; THENCE N88-38-22E, 1323.70 FEET ALONG THE NORTH LINE OF THE NORTHWEST 1/4 OF SECTION 2 TO THE EAST LINE OF THE NORTHWEST 1/4 OF THE NORTHWEST 1/4 OF SECTION 2; THENCE S00-45-47E, 1685.53 FEET ALONG SAID EAST LINE TO THE SOUTH LINE OF THE NORTHWEST 1/4 OF THE NORTHWEST 1/4 OF SECTION 2; THENCE N89-30-05W, 1333.98 FEET ALONG SAID SOUTH LINE TO THE WEST LINE OF THE NORTHWEST 1/4 OF SECTION 2; THENCE N00-24-47W, 1642.39 FEET ALONG SAID WEST LINE TO THE POINT OF BEGINNING. SUBJECT TO ALL EASEMENTS AND RESTRICTIONS OF RECORD.

THAT I HAVE MADE SUCH SURVEY UNDER THE DIRECTION OF COLDWELL BANKER, RADTKE-DOBBERSTEIN REALTORS, ATTENTION GREG RADTKE, P.O. BOX 225, NEW LONDON, WISCONSIN 54961.

THAT THIS MAP IS A CORRECT REPRESENTATION OF THE EXTERIOR BOUNDARY LINES OF THE LANDS SURVEYED.

THAT I HAVE FULLY COMPLIED WITH THE PROVISIONS OF CHAPTER 236.34 OF THE WISCONSIN STATUTES AND THE SUBDIVISION ORDINANCES OF WINNEBAGO COUNTY.

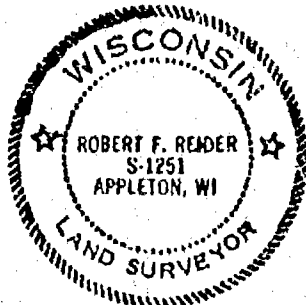

Robt. F. Reider 9-20-96

ROBERT F. REIDER, RLS-1251 DATED
CAROW LAND SURVEYING CO., INC.
1837 W. WISCONSIN AVE. P.O. BOX 1297
APPLETON, WISCONSIN 54912-1297
A969.6 ec-ms RFR 9-19-96

COUNTY PLANNING AND ZONING COMMITTEE APPROVAL:

PURSUANT TO THE WINNEBAGO COUNTY SUBDIVISION ORDINANCE, ALL REQUIREMENTS FOR APPROVAL HAVE BEEN FULFILLED. THIS CERTIFIED SURVEY MAP WAS APPROVED ON THIS 28th DAY OF December, 1996.

Joanne M. Seibert 12/20/96
CHAIRPERSON DATED

TOWN BOARD APPROVAL:

THIS CERTIFIED SURVEY MAP WAS APPROVED BY THE TOWN BOARD OF THE TOWN OF WOLF RIVER ON THE 28th DAY OF October, 1996.

Marilyn E. Hahn Barbara K. Laska
CHAIRPERSON CLERK

NOTES:

- 1) THIS CSM IS ALL OF TAX PARCEL NUMBER(S): 032-0030-00 AND 032-0030-01.
- 2) THE PROPERTY OWNER(S) OF RECORD IS (ARE): DUDLEY KRENKE AND WILLARD BRUSS.
- 3) THIS CSM IS CONTAINED WHOLLY WITHIN THE PROPERTY DESCRIBED IN THE FOLLOWING RECORDED INSTRUMENT(S): DOCUMENT NO. 698985 AND 471948.

CERTIFIED SURVEY MAP NO. 3587

TREASURER'S CERTIFICATE:

I HEREBY CERTIFY THAT THERE ARE NO UNPAID TAXES OR UNPAID SPECIAL ASSESSMENTS NOW DUE ON ANY OF THE LANDS INCLUDED IN THIS CERTIFIED SURVEY MAP.

Mary E. Buegan - Deputy 11-25-96
COUNTY TREASURER DATED

Raymond A. Krey 10-29-96
TOWN TREASURER DATED

OWNER'S CERTIFICATE:

AS OWNER(S), I(WE) HEREBY CERTIFY THAT I(WE) CAUSED THE LAND DESCRIBED ON THIS CERTIFIED SURVEY MAP TO BE SURVEYED, DIVIDED AND MAPPED AS REPRESENTED. I(WE) ALSO CERTIFY THAT THIS MAP IS REQUIRED BY S.236.10 OR 236.12 OF THE WISCONSIN STATUTES TO BE SUBMITTED TO THE FOLLOWING FOR APPROVAL: TOWN OF WOLF RIVER AND THE WINNEBAGO COUNTY PLANNING AND ZONING COMMITTEE.

WITNESS THE HAND AND SEAL OF SAID OWNER(S) THIS 12th DAY OF
November, 1996.

Dudley Krenke
DUDLEY KRENKE

Willard W. Bruss
WILLARD W. BRUSS


Le Anne M. Bruss
Le ANNE M. BRUSS

STATE OF WISCONSIN)
)SS
COUNTY OF WINNEBAGO)

PERSONALLY CAME BEFORE ME THIS 12th DAY OF November 1996. THE ABOVE NAMED PERSON(S) TO ME KNOWN TO BE THE PERSON(S) WHO EXECUTED THE FOREGOING INSTRUMENT AND ACKNOWLEDGED THE SAME.

Notary for Dudley Krenke

NOTARY PUBLIC MY COMMISSION EXPIRES: 9/19/99

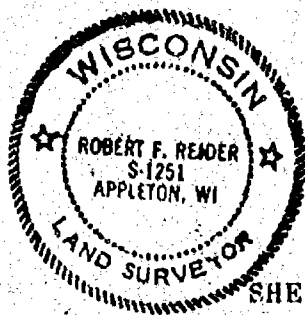

Robert F. Reider 9-20-96
ROBERT F. REIDER, RLS-1261 DATED
CAROW LAND SURVEYING CO., INC.
1837 W. WISCONSIN AVE. P.O. BOX 1297
APPLETON, WISCONSIN 54912-1297
A969.6 ec ms RFR 9-19-96

SHEET 3 OF 3 SHEETS

STATE OF WISCONSIN
COUNTY OF BROWN

PERSONALLY CAME BEFORE ME THIS 18 DAY OF NOVEMBER, 1996. THE ABOVE NAMED PERSONS, WILLARD W. BRUSS AND LEANNE M. BRUSS, TO ME KNOWN TO BE THE PERSONS WHO EXECUTED THE FOREGOING INSTRUMENT AND ACKNOWLEDGED THE SAME.

Kelly Brook
Notary Public M

MY COMMISSION EXPIRES: 11/1/98

956065

Register's Office
Winnebago County, Wis.
Received for record this 2nd
day of December A.D., 1916
at 2:50 o'clock P M. and
filed in Vol. L of CSM
on page 3587

Anna L. Winnebagh
Register of Deeds

dy -
14.00

Charge Canon



AFFIDAVIT

1060885

REGISTER'S OFFICE
WINNEBAGO COUNTY, WI
RECORDED ON

06-04-1999 10:40 AM

SUSAN WINNINGHOFF
REGISTER OF DEEDS

RECORDING FEE 12.00
TRANSFER FEE
OF PAGES 2

STATE OF WISCONSIN)
COUNTY OF WINNEBAGO)SS

AFFIDAVIT OF CORRECTION

Return to:
Carow Land Surveying
P. O. Box 1297
Appleton, WI 54912-1297
A969.6

I, ROBERT F. REIDER, Registered Land Surveyor No. S-1251, of the State of Wisconsin, do hereby depose and say:

That I have surveyed, divided and mapped Winnebago County Certified Survey Map No. 3587 as recorded in Volume 1 of Certified Survey Maps on page 3587 being Document No. 956065.

That on the first page of said map, I show the lot areas for Lot 1 as 707,473 sq.ft. total and 693,317 sq.ft. usable, when in fact I should have shown the lot area for lot 1 as 707,056 sq.ft. total and 692,900 sq.ft. usable.

That on the first page of said map, I show the lot areas for Lot 4 as 535,989 sq.ft., when in fact I should have shown the lot area for Lot 1 as 532,375 sq.ft.

That on the first page of said map, I show the distances along the East line of Lot 1 as 1623.31 feet to the right-of-way and 1656.31 feet overall, when in fact I should have shown the distances as 1621.36 feet to the right-of-way and 1654.36 feet overall.

That on the first page of said map, I show the distance along the West line of Lot 4 as 423.77 feet, when in fact I should have shown the distance as 421.82 feet.

That on the first page of said map, I show the distance along the East line of Lot 4 as 763.98 feet, when in fact I should have shown the distance as 747.94 feet.

That on the first page of said map, I show the distances along the East line of the boundary of the certified survey map as 1652.53 feet to the right-of-way and 1886.53 feet overall, when in fact I should have shown the distances as 1646.49 feet to the right-of-way and 1679.49 feet overall.

That on the first page of said map, I show the bearing and distance along the South line of the boundary of the certified survey map as N89-30-05W, 1333.98 feet, when in fact I should have shown the bearing and distance as N89-45-40W, 1333.87 feet.

That on the first page of said map, I show the distance along the South line of Lot 1 as 428.99 feet, when in fact I should have shown the distance as 428.97 feet.

That on the first page of said map, I show the distance along the South line of Lot 4 as 904.99 feet, when in fact I should have shown the distance as 904.90 feet.


(continued)
Sheet 1 of 2 Sheets

02-20-14



PLAT OF SURVEY

BEING PART OF LANDS DESCRIBED IN DOCUMENT NO. 627722, BEING PART OF THE NORTHEAST $\frac{1}{4}$ OF THE FRACTIONAL NORTHWEST $\frac{1}{4}$ OF SECTION 2, TOWNSHIP 20 NORTH, RANGE 14 EAST, TOWN OF WOLF RIVER, WINNEBAGO COUNTY, WISCONSIN.

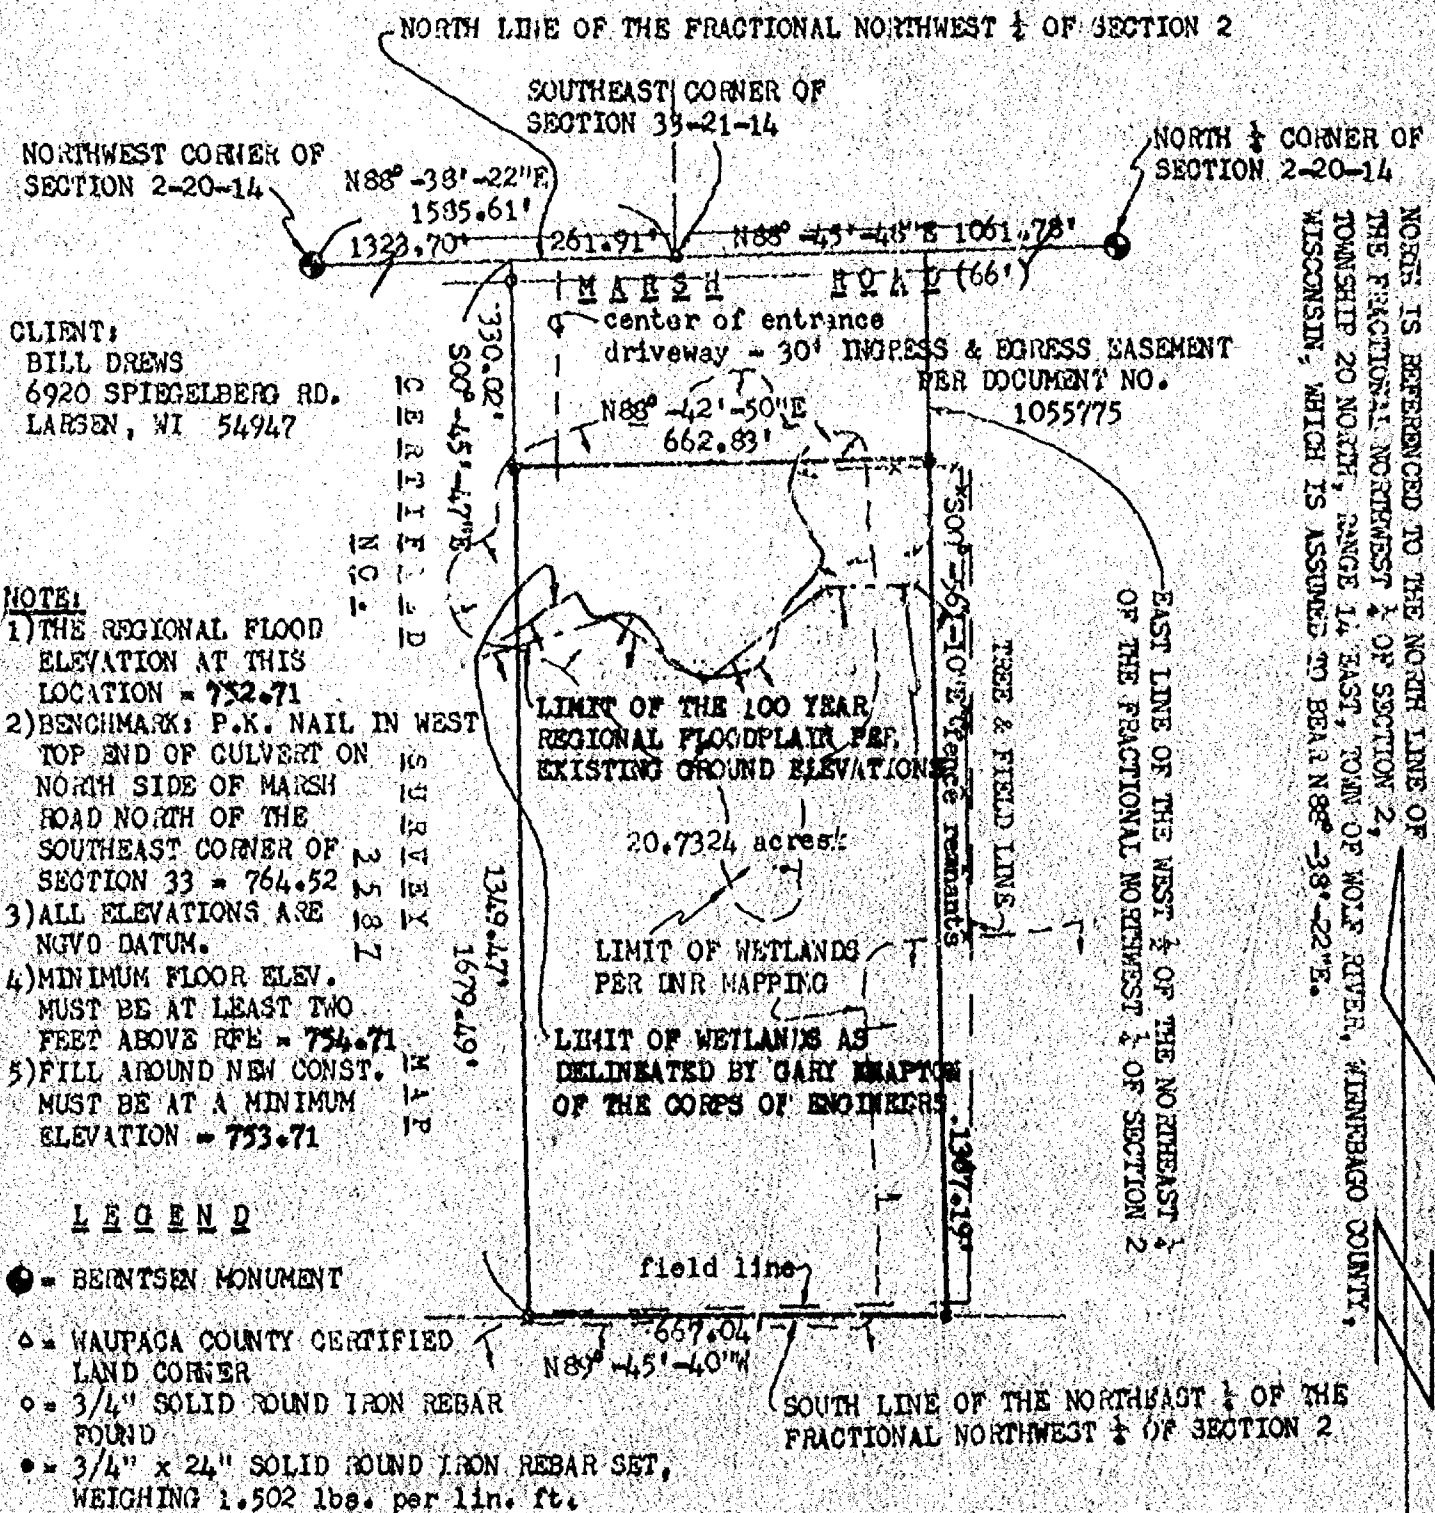

I HEREBY CERTIFY THAT I HAVE SURVEYED THE ABOVE DESCRIBED PROPERTY AS SHOWN ACCORDING TO THE OFFICIAL RECORDS AND THAT THIS PLAT OF SURVEY IS A CORRECT REPRESENTATION OF SAID SURVEY

Robert F. Reider 5-26-99
ROBERT F. REIDER, RLS-1251
REVISED 9-27-99 RFR DATED




CAROW LAND SURVEYING CO., INC.

1837 W. WISCONSIN AVE., P.O. BOX 1297
APPLETON, WISCONSIN 54912-1297
PHONE 920-731-4188 FAX 731-5873

SCALE
1"=300'
DRAWN BY
ac jw RFR
PROJECT NO.
A995.17

PLAT OF SURVEY

BEING PART OF LANDS DESCRIBED IN DOCUMENT NO. 627722, BEING PART OF THE NORTHEAST $\frac{1}{4}$ OF THE FRACTIONAL NORTHWEST $\frac{1}{4}$ OF SECTION 2, TOWNSHIP 20 NORTH, RANGE 14 EAST, TOWN OF WOLF RIVER, WINNEBAGO COUNTY, WISCONSIN.

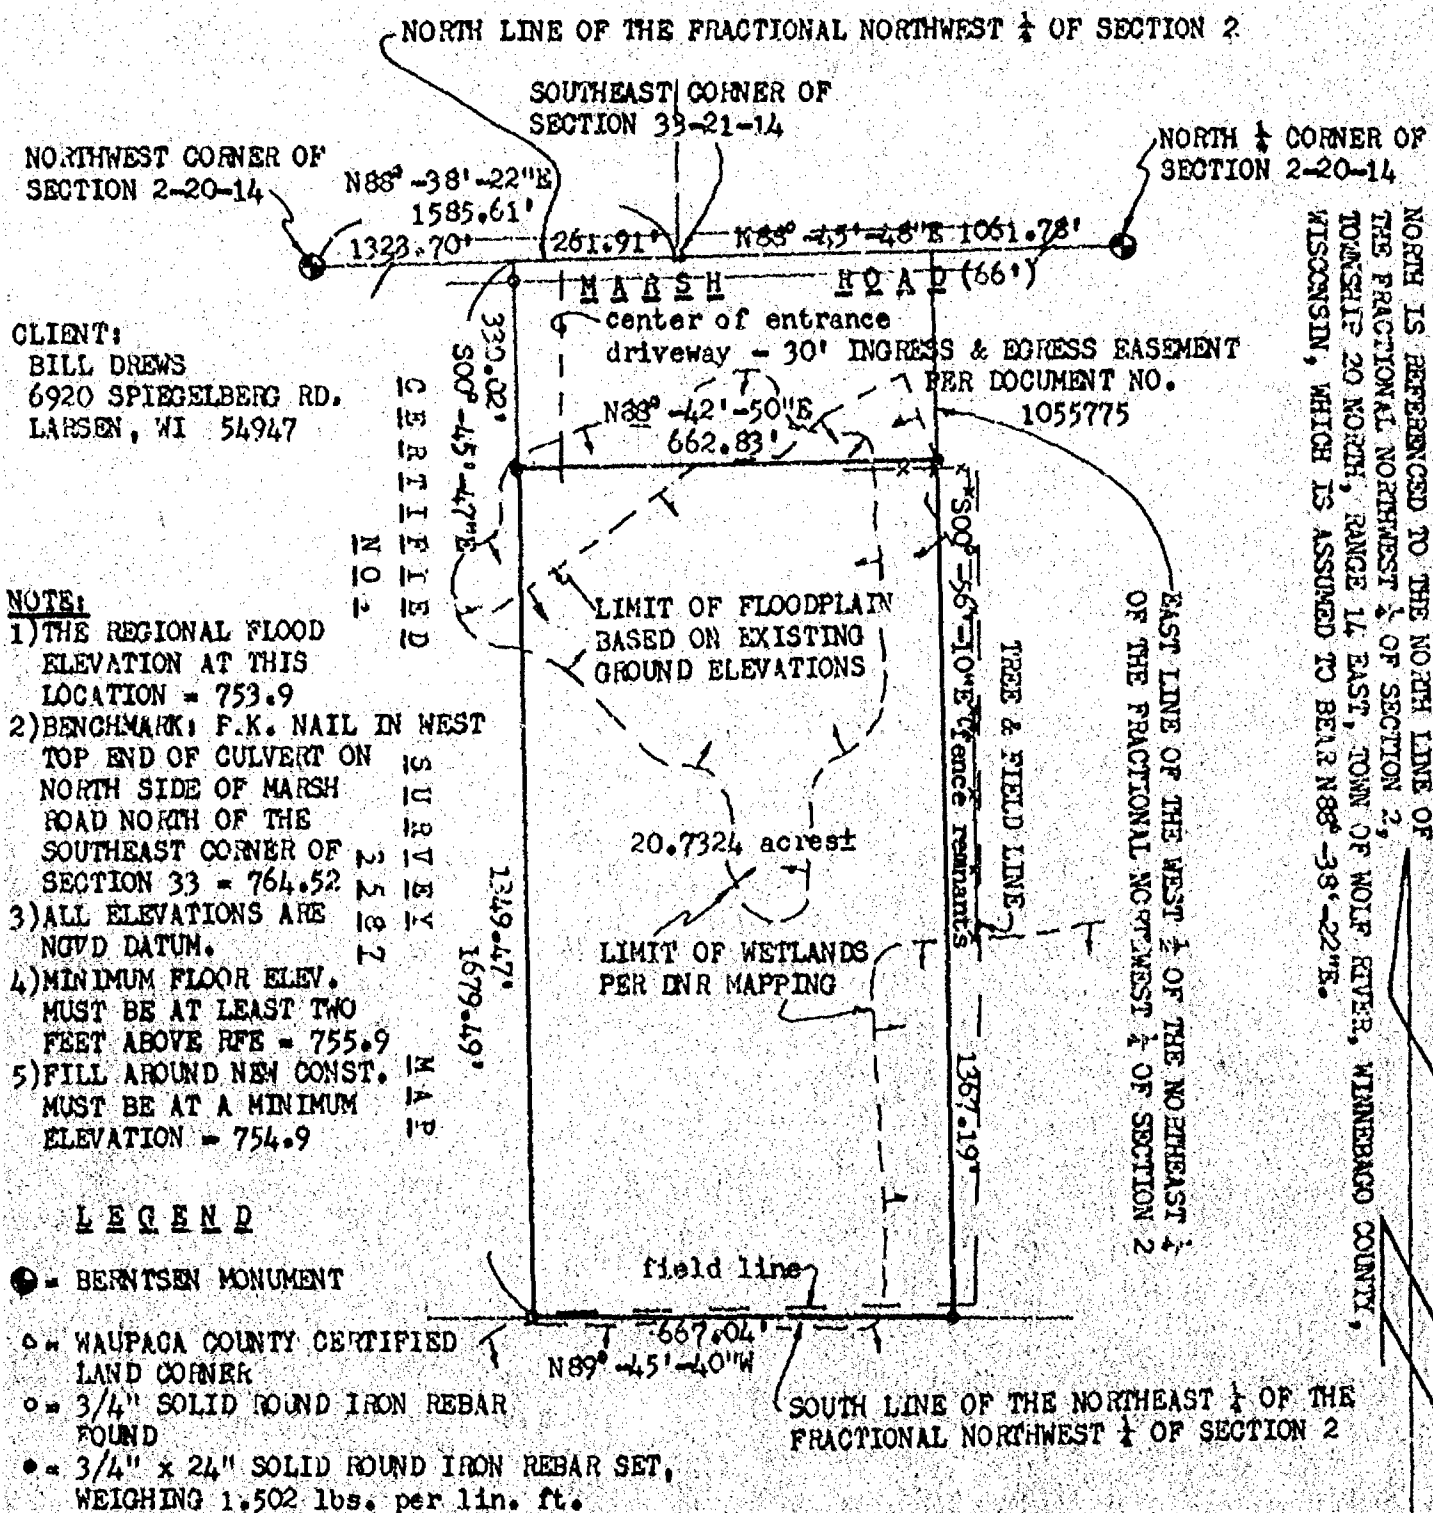

I HEREBY CERTIFY THAT I HAVE SURVEYED THE ABOVE DESCRIBED PROPERTY AS SHOWN ACCORDING TO THE OFFICIAL RECORDS AND THAT THIS PLAT OF SURVEY IS A CORRECT REPRESENTATION OF SAID SURVEY

Robert F. Reider 5-26-99
ROBERT F. REIDER, RLS-1251 DATED



CAROW LAND SURVEYING CO., INC.

1837 W. WISCONSIN AVE, P.O. BOX 1297
APPLETON, WISCONSIN 54912-1297
PHONE 920-731-4168 FAX 731-5673

SCALE

1"=300'

DRAWN BY

ac jw RFR


PROJECT NO.

A995.17

CERTIFIED SURVEY MAP NO. 4544

BEING PART OF THE NORTHWEST 1/4 OF THE FRACTIONAL NORTHEAST 1/4 AND PART OF THE NORTHEAST 1/4 OF THE FRACTIONAL NORTHWEST 1/4, ALL IN SECTION 2, TOWNSHIP 20 NORTH, RANGE 14 EAST, TOWN OF WOLF RIVER, WINNEBAGO COUNTY, WISCONSIN.

TAX PARCEL NO:
032-0024-01

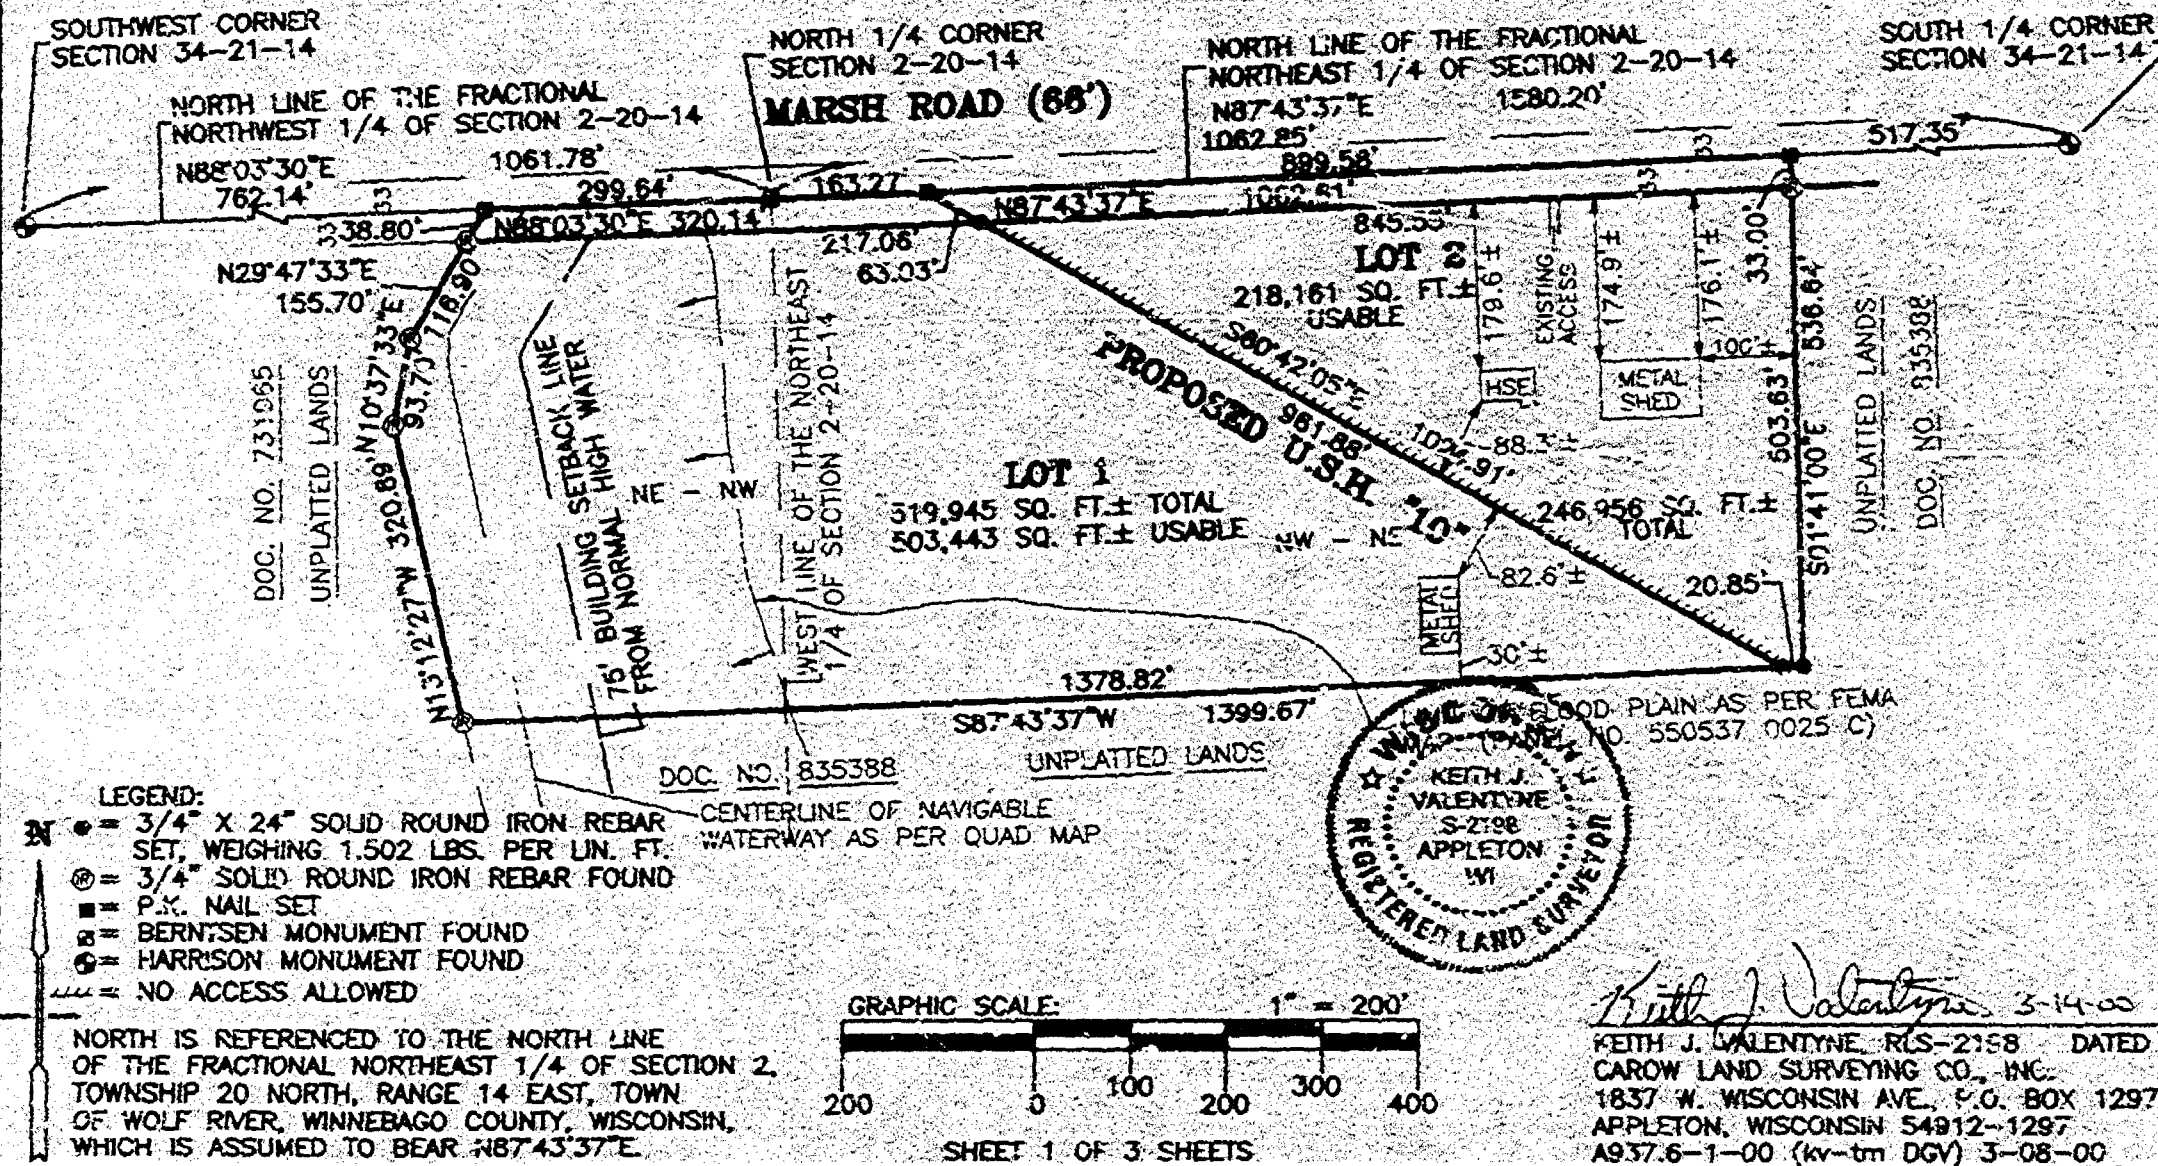

CERTIFIED SURVEY MAP NO. 4544**SURVEYOR'S CERTIFICATE:**

I, KEITH J. VALENTYNE, REGISTERED WISCONSIN LAND SURVEYOR, CERTIFY THAT I HAVE SURVEYED, DIVIDED, AND MAPPED PART OF THE NORTHWEST ¼ OF THE FRACTIONAL NORTHEAST ¼ AND PART OF THE NORTHEAST ¼ OF THE FRACTIONAL NORTHWEST ¼, ALL IN SECTION 2, TOWNSHIP 20 NORTH, RANGE 14 EAST, TOWN OF WOLF RIVER, WINNEBAGO COUNTY, WISCONSIN, BOUNDED AND DESCRIBED AS FOLLOWS: BEGINNING AT THE NORTH ¼ CORNER OF SAID SECTION 2; THENCE N87°43'37"E, 1062.85 FEET ALONG THE NORTH LINE OF THE FRACTIONAL NORTHEAST ¼ OF SECTION 2; THENCE S01°41'00"E, 536.64 FEET; THENCE S87°43'37"W, 1399.67 FEET TO THE EAST LINE OF LANDS DESCRIBED IN DOCUMENT NO. 731965; THENCE N13°12'27"W, 320.89 FEET ALONG SAID EAST LINE; THENCE N10°37'33"E, 93.70 FEET ALONG SAID EAST LINE; THENCE N29°47'33"E, 155.70 FEET ALONG SAID EAST LINE TO THE NORTH LINE OF THE FRACTIONAL NORTHWEST ¼ OF SECTION 2; THENCE N88°03'30"E, 299.64 FEET ALONG SAID NORTH LINE TO THE POINT OF BEGINNING. SUBJECT TO ALL EASEMENTS AND RESTRICTIONS OF RECORD.

THAT I HAVE MADE SUCH SURVEY UNDER THE DIRECTION OF WISCONSIN DEPARTMENT OF TRANSPORTATION, P.O. BOX 28080, GREEN BAY, WISCONSIN 54324-0080.

THAT THIS MAP IS A CORRECT REPRESENTATION OF THE EXTERIOR BOUNDARY LINES OF THE LAND SURVEYED.

THAT I HAVE FULLY COMPLIED WITH THE PROVISIONS OF CHAPTER 236.34 OF THE WISCONSIN STATUTES AND THE SUBDIVISION ORDINANCE OF WINNEBAGO COUNTY.



Keith J. Valentyne
 KEITH J. VALENTYNE, RLS-2198
 CAROW LAND SURVEYING CO., INC.
 P.O. BOX 1297, 1837 WISCONSIN AVE.
 APPLETON, WISCONSIN 54912-1297
 A937.6-1-00 (kv-tm DGV) 3-08-00

3-14-00
 DATED

NOTES:

- (1) THIS CSM IS ALL OF TAX PARCEL NO. (S): 032-0024-01.
- (2) THE PROPERTY OWNER (S) OF RECORD IS (ARE): STATE OF WISCONSIN, WISCONSIN DEPARTMENT OF TRANSPORTATION.
- (3) THE CSM IS WHOLLY CONTAINED WITHIN THE PROPERTY DESCRIBED IN THE FOLLOWING RECORDED INSTRUMENT (S): DOCUMENT NO. 1061648.

COUNTY PLANNING AND ZONING COMMITTEE APPROVAL:

PURSUANT TO THE WINNEBAGO COUNTY SUBDIVISION ORDINANCE, ALL REQUIREMENTS FOR APPROVAL HAVE BEEN FULFILLED. THIS CERTIFIED SURVEY MAP WAS APPROVED THIS 3RD DAY OF May, 2000.

John P. Schiller
 CHAIRPERSON, WINNEBAGO COUNTY PLANNING AND ZONING COMMITTEE.

SHEET 2 OF 3 SHEETS

CERTIFIED SURVEY MAP NO. 4544

TOWN BOARD CERTIFICATE:

WE HEREBY CERTIFY THAT THE TOWN OF WOLF RIVER BOARD OF SUPERVISORS APPROVED THIS CERTIFIED SURVEY MAP ON THE 22 DAY OF May, 2000.

Marlyn E. Noh
TOWN CHAIRPERSON

Rebecca K. Laake
TOWN CLERK

OWNER'S CERTIFICATE:

THE STATE OF WISCONSIN (DEPARTMENT OF TRANSPORTATION) AS OWNER, HEREBY CERTIFIES THAT THE STATE OF WISCONSIN (DEPARTMENT OF TRANSPORTATION) CAUSED THE LAND DESCRIBED ON THIS CERTIFIED SURVEY MAP TO BE SURVEYED, DIVIDED AND MAPPED AS REPRESENTED HEREON. THE STATE OF WISCONSIN (DEPARTMENT OF TRANSPORTATION) ALSO CERTIFIES THAT THIS MAP IS REQUIRED BY S.236.10 OR 236.12 OF THE WISCONSIN STATUTES TO BE SUBMITTED TO THE FOLLOWING FOR APPROVAL: TOWN OF WOLF RIVER AND WINNEBAGO COUNTY.

WITNESS THE HAND AND SEAL OF SAID OWNER THIS 20 DAY OF March, 2000.

Richard A. Happel
RICHARD A. HAPPEL DATED
WISCONSIN DEPARTMENT OF TRANSPORTATION

STATE OF WISCONSIN)
)SS
COUNTY OF WINNEBAGO)

PERSONALLY CAME BEFORE ME THIS 20th DAY OF March, 2000, THE ABOVE NAMED PERSON(S) TO ME KNOWN TO BE THE PERSON(S) WHO EXECUTED THE FOREGOING INSTRUMENT, AND ACKNOWLEDGED THE SAME.

Shirley L. Sorensen
NOTARY PUBLIC

MY COMMISSION EXPIRES 09-22-2001

TREASURER CERTIFICATE:

I HEREBY CERTIFY THAT THERE ARE NO UNPAID TAXES OR UNPAID SPECIAL ASSESSMENTS ON ANY OF THE LAND INCLUDED ON THIS CERTIFIED SURVEY MAP.

Raymond A. Hoff 5-20-00 Marie Krueger 5/30/00
TOWN TREASURER DATED COUNTY TREASURER DATED



Keith J. Valentyne 3-14-00
KEITH J. VALENTYNE, RLS-2198 DATED
CAROW LAND SURVEYING CO., INC.
1837 W. WISCONSIN AVE., P.O. BOX 1297
APPLETON, WISCONSIN 54912-1297
A937.6-1-00 (kv-tm DGV) 3-08-00

1595987

REGISTER'S OFFICE
WINNEBAGO COUNTY,
RECORDED ON

05-31-2000 10:32 A.
Vol. 1 p. 4504

SUSAN WINNINGROFF
REGISTER OF DEEDS

RECORDING FEE 15.00
TRANSFER FEE
OF PAGES

ESC