

Stock No. 26273

log H
1589WINNEBAGO COUNTY CERTIFIED SURVEY MAP NO. 2867

Lots 17 & 18 of SCHMIDT'S PLAT, Sec. 29, T.20N., R.14E., Town of Wolf River, Winnebago Co., WI.

Tax Parcel No. 032-0752

WINNEBAGO COUNTY PLANNING COMMITTEE CERTIFICATE:

This certified survey map known as Lots 17 and 18 of SCHMIDT'S PLAT, Sec. 29, T.20N., R.14E. in the Town of Wolf River, Winnebago County, Wisconsin, is hereby approved

Date March 2, 1994Jeanette Diakoff
Authorized signatureCalvin W. Hawksworth
Calvin W. Hawksworth S-1290

Wisconsin Registered Land Surveyor


January 24, 1994

Sheet 1 of 2 sheets





LEGEND:

- Existing pipe
- 1" x 30" pipe weighing 1.13lb/lineal ft.

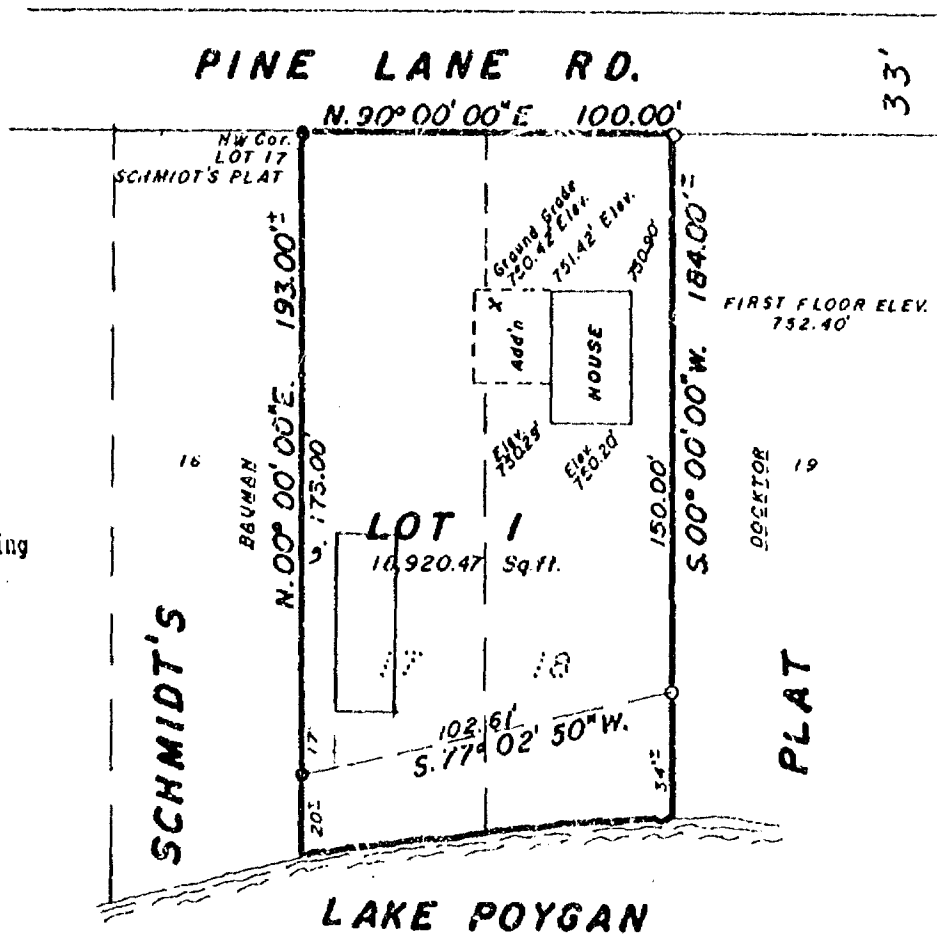

100 YEAR FLOOD ELEVATION 750.40'

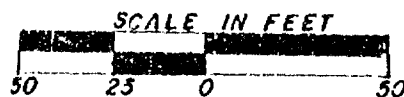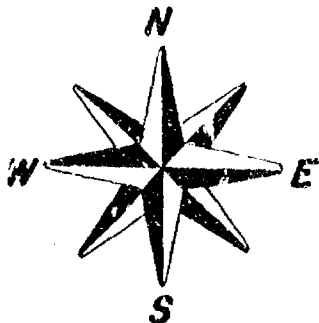

Stock No. 26273

WINNEBAGO COUNTY CERTIFIED SURVEY MAP NO. 2867

Lots 17 & 18 of SCHMIDT'S PLAT, Sec. 29, T.20N., R.14E., Town of Wolf River, Winnebago Co., WI.

Bearings are referenced to the North line of SCHMIDT'S PLAT, assumed bearing, N.90°00'00"E.

SURVEYOR'S CERTIFICATE:


I, Calvin W. Hawksworth, registered land surveyor, hereby certify:

That I have surveyed, divided and mapped the parcel of land known as Lots 17 and 18 of SCHMIDT'S PLAT, Sec. 29, T.20N., R.14E. in the Town of Wolf River, Winnebago County, Wisconsin, described as follows: Beginning at an iron pipe at the Northwest corner of Lot 17 of SCHMIDT'S PLAT. From that point running N.90°00'00"E., 100.00 ft., thence S.00°00'00"W., 150.00 ft. to a meander line of Lake Poygan, thence S.77°02'50"W., 102.61 ft., thence N.00°00'00"E., 173.00 ft., to the said point of beginning. Including all of the land lying between the meander line and the water's edge of Lake Poygan. Subject to all easements and restrictions of record and any riparian rights thereto.

That I have made such survey, land division and map by the direction of Richard Larsen, 109 E. Birdsall St., Weyauwega, WI; 54983; that such map is a true and correct representation of the exterior boundaries of the land surveyed.

That I have fully complied with the provisions of Sec. 236.34 of the Wisconsin Statutes and the Winnebago County Subdivision Ordinance in surveying, dividing and mapping the same.

Calvin W. Hawksworth
Calvin W. Hawksworth S-1290
Wisconsin Registered Land Surveyor
January 24, 1994
Sheet 2 of 2 sheets

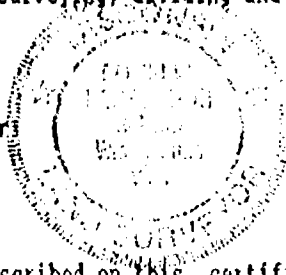

OWNER'S CERTIFICATE:

As owner(s), I(we) caused the land described on this certified survey map to be surveyed, divided and mapped as represented hereon.

Richard Larsen, DVM
Richard Larsen
109 E. Birdsall St. Weyauwega, WI. 54983

Ann Larsen
Ann Larsen
109 E. Birdsall St.
Weyauwega, WI. 54983

STATE OF WISCONSIN)
WINNEBAGO COUNTY) SS

Personally came before me this 31st day of January, 1994, the above named person(s) to me known to be the person(s) who executed the foregoing instrument and acknowledged the same.

Darlene Hartfiel
Notary Public

My commission expires Jan. 22, 1995

DARLENE HARTFIEL
Notary Public-Wisconsin Co., WI
My Commission Expires Jan. 22, 1995

TOWN TREASURER'S CERTIFICATE:

STATE OF WISCONSIN)
WINNEBAGO COUNTY) SS

I, Raymond Koepf, being the duly elected, qualified and acting treasurer of the Town of Wolf River, do hereby certify that in accordance with the records in my office, there are no unpaid taxes or unpaid special assessments as of DEC 31, 1993 on any of the land included in this certified survey map.

Jan 26, 1994
Date

Raymond A. Koepf
Town Treasurer

COUNTY TREASURER'S CERTIFICATE:

I, Ruth H. Bradley, being the duly elected, qualified and acting treasurer of the County of Winnebago, do hereby certify that the records in my office, show no unredeemed tax sales and no unpaid taxes or special assessments as of FEB 2, 1994 affecting the lands included in this certified survey map.

Feb. 2, 1994
Date

Ruth H. Bradley
County Treasurer

868836

Register's Office
Winnebago County, Wis.
Received for record this 3rd
day of Mar A.D., 19 94
at 8:16 o'clock AM. and
filed in Vol. 1 of S.S.M
on page 2867
Marjorie A. Aaland
Register of Deeds

Saylor

Choy
1400



Stock No. 26273

WINNEBAGO COUNTY CERTIFIED SURVEY MAP NO.

Lots 17 & 18 of SCHMIDT'S PLAT, Sec. 29, T.20N., R.14E., Town of Wolf River, Winnebago Co., WI.

Tax Parcel No. 032-0752

WINNEBAGO COUNTY PLANNING COMMITTEE CERTIFICATE:

This certified survey map known as Lots 17 and 18 of SCHMIDT'S PLAT, Sec. 29, T.20N., R.14E. in the Town of Wolf River, Winnebago County, Wisconsin, is hereby approved

Date

Authorized signature

Calvin W. Hawksworth
Calvin W. Hawksworth S-1290

Wisconsin Registered Land Surveyor




January 24, 1994

Sheet 1 of 2 sheets



LEGEND:

- Existing pipe
- 1" x 30" pipe weighing 1.13lb/lineal ft.

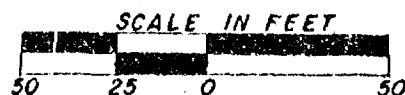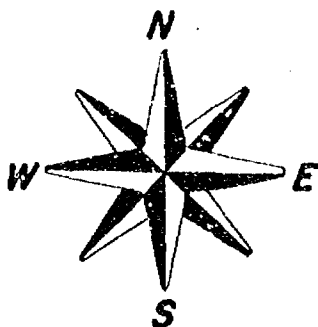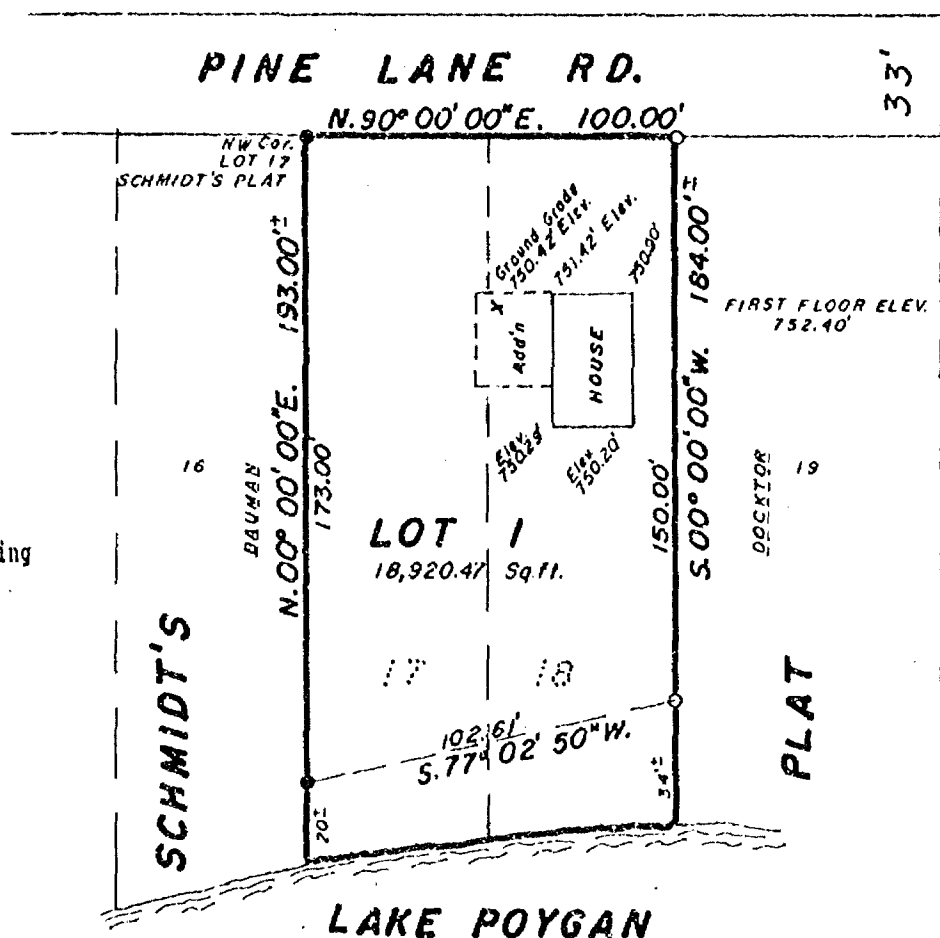



Stock No. 26273

WINNEBAGO COUNTY CERTIFIED SURVEY MAP NO.

Lots 17 & 18 of SCHMIDT'S PLAT, Sec. 29, T.20N., R.14E., Town of Wolf River, Winnebago Co., WI.

Bearings are referenced to the North line of SCHMIDT'S PLAT, assumed bearing, N.90°00'00"E.

SURVEYOR'S CERTIFICATE:

I, Calvin W. Hawksworth, registered land surveyor, hereby certify:

That I have surveyed, divided and mapped the parcel of land known as Lots 17 and 18 of SCHMIDT'S PLAT, Sec. 29, T.20N., R.14E. in the Town of Wolf River, Winnebago County, Wisconsin, described as follows: Beginning at an iron pipe at the Northwest corner of Lot 17 of SCHMIDT'S PLAT. From that point running N.90°00'00"E., 100.00 ft., thence S.00°00'00"W., 150.00 ft. to a meander line of Lake Poygan, thence S.77°02'50"W., 102.61 ft., thence N.00°00'00"E., 173.00 ft., to the said point of beginning. Including all of the land lying between the meander line and the water's edge of Lake Poygan. Subject to all easements and restrictions of record and any riparian rights thereto.

That I have made such survey, land division and map by the direction of Richard Larsen, 109 E. Birdsall St., Weyauwega, WI; 54983; that such map is a true and correct representation of the exterior boundaries of the land surveyed.

That I have fully complied with the provisions of Sec. 236.34 of the Wisconsin Statutes and the Winnebago County Subdivision Ordinance in surveying, dividing and mapping the same.

Calvin W. Hawksworth
Calvin W. Hawksworth S-1290

Wisconsin Registered Land Surveyor

January 24, 1994

Sheet 2 of 2 sheets



OWNER'S CERTIFICATE:

As owner(s), I(we) caused the land described on this certified survey map to be surveyed, divided and mapped as represented hereon.

Richard Larsen
109 E. Birdsall St. Weyauwega, WI. 54983

STATE OF WISCONSIN)
WINNEBAGO COUNTY) SS

Personally came before me this _____ day of _____, 1994, the above named person(s) to me known to be the person(s) who executed the foregoing instrument and acknowledged the same.

My commission expires _____

Notary Public

TOWN TREASURER'S CERTIFICATE:

STATE OF WISCONSIN)
WINNEBAGO COUNTY) SS

I, Raymond Koepp, being the duly elected, qualified and acting treasurer of the Town of Wolf River, do hereby certify that in accordance with the records in my office, there are no unpaid taxes (unpaid special assessments as of _____, 19__ on any of the land included in this certified survey map.

Date

Town Treasurer

COUNTY TREASURER'S CERTIFICATE:

I, _____, being the duly elected, qualified and acting treasurer of the County of Winnebago, do hereby certify that the records in my office, show no unredeemed tax sales and no unpaid taxes or special assessments as of _____, 19__ affecting the lands included in this certified survey map.

Date

County Treasurer

SAYLER SURVEY, INC.



CERTIFIED SURVEY MAP NO. 4820


All of Lot 4, of Certified Survey Map No. 4816, and
Part of the Southeast 1/4 of the Southeast 1/4 of Section 29,
Town 20 North, Range 14 East, Town of Wolf River,
Winnebago County, Wisconsin.

Note: Existing and future owners of lots in this
Certified Survey Map shall meet the requirements
of the Pine Lane Road Association agreement, per
recorded document #1137490.

BEARINGS ARE REFERENCED TO THE WEST
LINE OF THE SOUTHEAST 1/4, SECTION 29,
ASSUMED TO BEAR N 00°59'48" E

Scale 1 inch = 100 feet
0 50 100 200

Center 1/4 Corner
Section 29
T20N, R14E

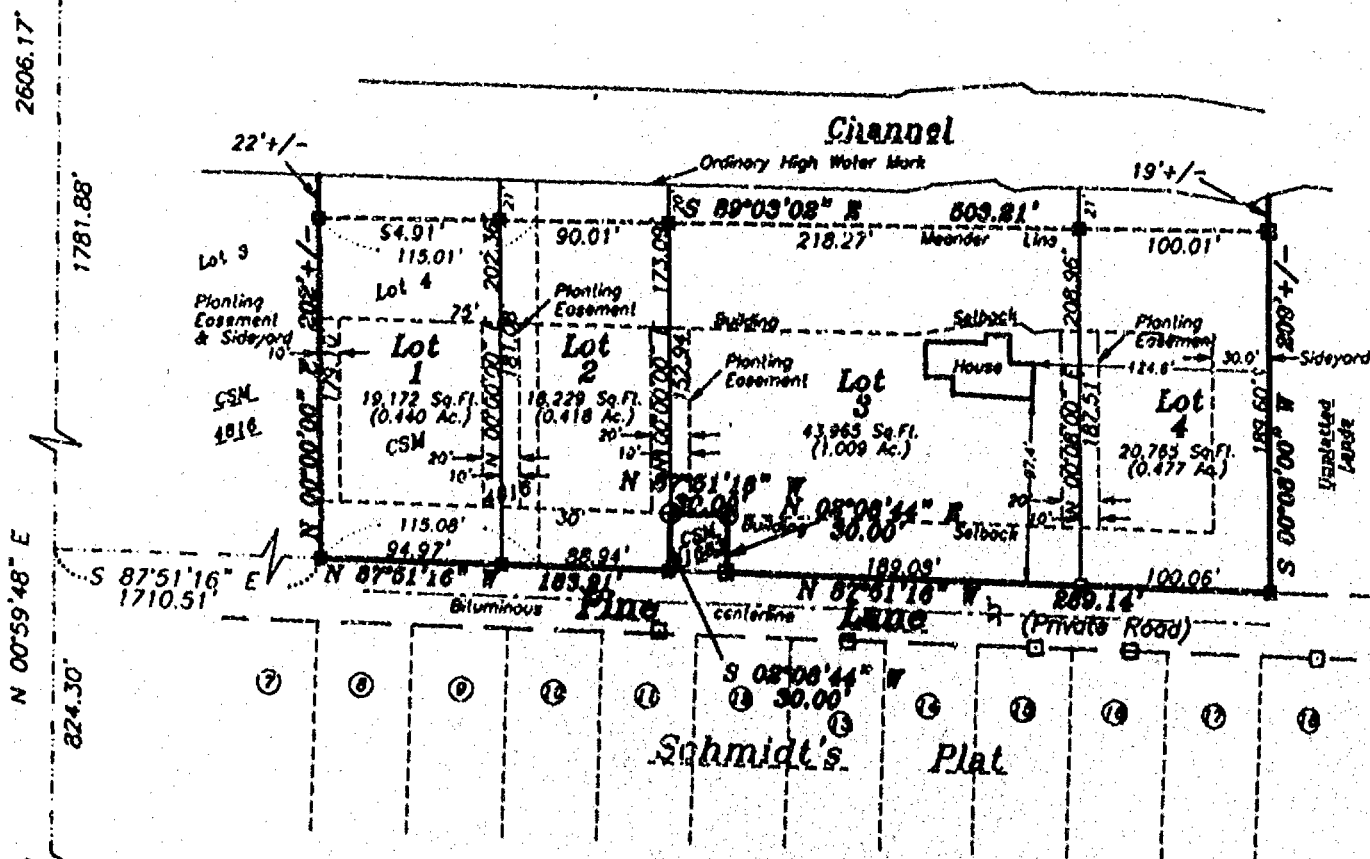


South 1/4 Corner
Section 29
T20N, R14E

Survey for:

Charles & Cheryl Ulrich
2400 Prospect Ave.
Appleton, WI 54914

LEGEND

- 3/4" STEEL REINFORCING BAR SET, 24" LONG,
WEIGHING 1.302 LBS. PER LIN. FOOT
- 1" IRON PIPE SET, 24" LONG,
WEIGHING 1.130 LBS. PER LIN. FOOT
- ▲ 1-1/4" STEEL REINFORCING BAR SET, 30" LONG
WEIGHING 4.303 LBS. PER LIN. FOOT
- X CHISELED "X" SET
- 3/4" REBAR FOUND
- 1" IRON PIPE FOUND
- △ 1-1/4" REBAR FOUND
- 2" IRON PIPE FOUND
- CHISELED "X" FOUND
- ◆ GOVERNMENT CORNER
- FENCE LINE
- () RECORDED AS

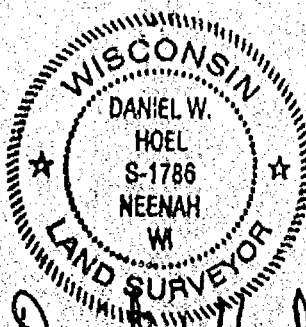

Daniel W. Hoel
July 11, 2001

Martenson & Eisele, Inc.
Engineering - Surveying - Planning
1919 American Court
Neenah, WI 54956
(920) 731-0381
Fax (920) 733-8578
E-MAIL: mail@martenson-eisele.com

PROJECT NO. 610-000
FIELD BOOK PAGE
FILE 615000cam SHEET 1 OF 4
This instrument was drafted by: A.M.S.

CERTIFIED SURVEY MAP NO. 4820

SURVEYOR'S CERTIFICATE:

I, Daniel W. Hoel, Registered Land Surveyor, do hereby certify: That I have surveyed, divided and mapped, at the direction of Mr. Ulrich described as follows:

ALL OF LOT 4, CERTIFIED SURVEY MAP NO. 4816 AND PART OF THE SOUTHEAST 1/4 OF THE SOUTHEAST 1/4 OF SECTION 29, TOWN 20 NORTH, RANGE 14 EAST, TOWN OF WOLF RIVER, WINNEBAGO COUNTY, WISCONSIN, MORE FULLY DESCRIBED AS FOLLOWS:

COMMENCING AT THE SOUTH 1/4 CORNER OF SAID SECTION 29; THENCE ALONG THE WEST LINE OF THE SOUTHEAST 1/4 OF SAID SECTION 29, NORTH 00 DEGREES 59 MINUTES 48 SECONDS EAST, 824.30 FEET; THENCE SOUTH 87 DEGREES 51 MINUTES 16 SECONDS EAST, 1710.51 FEET TO THE POINT OF BEGINNING; THENCE NORTH 00 DEGREES 00 MINUTES 00 SECONDS EAST, 179.10 FEET; TO A MEANDER CORNER, BEING SOUTH 00 DEGREES 00 MINUTES 00 SECONDS WEST, 22 FEET MORE OR LESS FROM THE WATERS EDGE OF AN EXISTING CHANNEL; THENCE CONTINUING ALONG A MEANDER LINE; SOUTH 89 DEGREES 03 MINUTES 02 SECONDS EAST, 503.21 FEET, TO A MEANDER CORNER BEING SOUTH 00 DEGREES 08 MINUTES 00 SECONDS WEST, 19 FEET MORE OR LESS FROM THE WATERS EDGE OF AN EXISTING CHANNEL; THENCE SOUTH 00 DEGREES 08 MINUTES 00 SECONDS WEST, 189.60 FEET; THENCE ALONG THE NORTH RIGHT-OF-WAY LINE OF PINE LANE, BEING A PRIVATE ROAD, NORTH 87 DEGREES 51 MINUTES 16 SECONDS WEST, 289.14 FEET; THENCE ALONG THE WEST LINE OF CERTIFIED SURVEY MAP 1683, NORTH 02 DEGREES 08 MINUTES 44 SECONDS EAST, 30.00 FEET; THENCE ALONG THE NORTH LINE OF CERTIFIED SURVEY MAP 1683, NORTH 87 DEGREES 51 MINUTES 16 SECONDS WEST, 30.00 FEET; THENCE ALONG THE WEST LINE OF CERTIFIED SURVEY MAP 1683, SOUTH 02 DEGREES 08 MINUTES 44 SECONDS WEST, 30.00 FEET; THENCE ALONG THE NORTH RIGHT-OF-WAY LINE OF PINE LANE, BEING A PRIVATE ROAD, NORTH 87 DEGREES 51 MINUTES 16 SECONDS WEST, 183.91 FEET TO THE POINT OF BEGINNING, CONTAINING 102,152 SQUARE FEET [2.345 ACRES] MORE OR LESS, INCLUDING ALL LANDS LYING BETWEEN THE MEANDER LINE AND THE WATERS EDGE OF AN EXISTING CHANNEL. SUBJECT TO ALL EASEMENTS AND RESTRICTIONS OF RECORD.


That I have fully complied with Chapter 235.34 of the Wisconsin Statutes in surveying, dividing, and mapping the same and the Town of Wolf River, and Winnebago County Subdivision Ordinances.

This map is a correct representation of all of the exterior boundaries of land surveyed and the division thereof.

Given under my hand this 11 day of JULY, 2001.

Daniel W. Hoel

Daniel W. Hoel, Reg. Wis. Land Surveyor, S-1786

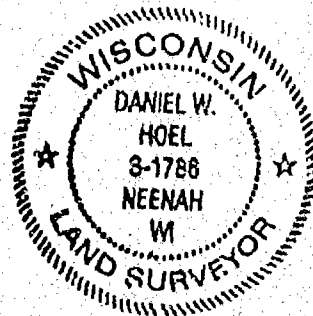

PROJECT NO. 015-000

FIELD BOOK PAGE

FILE 015000cont SHEET 8 OF 4

This instrument was drafted by: A.M.S.

CERTIFIED SURVEY MAP NO. 4820

OWNERS CERTIFICATE:

As owners we, the undersigned, hereby certify that we caused the land above described to be surveyed, divided and mapped and dedicated to the public all as shown and represented on this map.

Charles Ulrich 13 JUL 01 Cheryl Ulrich 7/13/01
Charles Ulrich Date Cheryl Ulrich Date


State of Wisconsin)

Winnebago County)

SS

Personally came before me on the 13th day of July, 2001,
the above owners to me known to be the persons who executed the foregoing
instrument and acknowledge the same.

Dan J. Kohl My Commission Expires 4-3-05
Notary

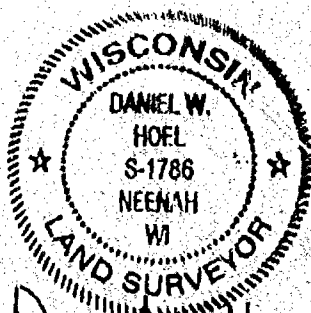

Daniel W. Hoel
July 11, 2001

PROJECT NO. 015-000

FIELD BOOK PAGE

FILE 015000cam SHEET 3 OF 4

This instrument was drafted by: A.M.S.

CERTIFIED SURVEY MAP NO. 4820

CERTIFICATE OF PLANNING COMMITTEE:

Pursuant to the Land Subdivision Regulations of the County of Winnebago, Wisconsin, all the requirements for approval have been fulfilled. This Minor Subdivision was approved by the Winnebago County Planning and Zoning Committee on 21st day of July, 2001.

Joanne M. Siever
V. Chairman, Planning and Zoning Committee

TREASURER'S CERTIFICATE:

I hereby certify that there are no unpaid taxes or unpaid special assessments on any of the lands shown hereon.

Daymond A. Hoepf
Town Treasurer

Marie Krueger
County Treasurer

July 23, 2001
Date:

8/3/01
Date:

TOWN BOARD APPROVAL:

This Certified Survey Map in the Town of Wolf River, is hereby approved as surveyed, mapped and dedicated by the Town Board of the Town of Wolf River, Winnebago County, Wisconsin.

Date: 7-23-01


Approved Marsha E. Hahn
Town Chairman

This Certified Survey Map is contained wholly within the property described in the following recorded instruments:

Owners of record:
Charles & Cheryl Ulrich

Recording information:
Doc #01093332

Parcel number:
032065010

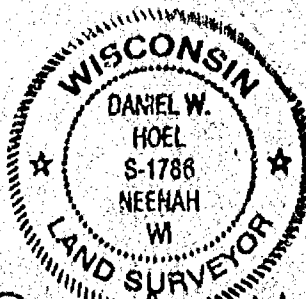

Daniel W. Hoel
July 11, 2001

PROJECT NO. 016-000
FIELD BOOK PAGE
FILE 616030csm SHEET 4 OF 4
this instrument was drafted by: A.M.S.

FORM NO. 985-A



Stock No. 26273

1141222

REGISTER'S OFFICE
WINNEBAGO COUNTY, WI
RECORDED ON

08-03-2001 01:37 PM

101-1 P. 4820
SUSAN WINNINGHOFF
REGISTER OF DEEDS

RECORDING FEE 18.00

TRANSFER FEE

OF PAGES 5

Escrow



CERTIFIED SURVEY MAP NO. 4816

Part of the Southeast 1/4 of the Southeast 1/4 of Section 29,
Town 20 North, Range 14 East, Town of Wolf River,
Winnebago County, Wisconsin.


Note: Existing and future owners of
lots in this Certified Survey Map shall
meet the requirements of the Pine
Lane Road Association agreement, per
recorded document #1137490.

BEARINGS ARE REFERENCED TO THE WEST
LINE OF THE SOUTHEAST 1/4, SECTION 29,
ASSUMED TO BEAR N 00°59'48" E

Scale 1 inch = 100 feet
0 50 100 200



Center 1/4 Corner
Section 29
T20N, R14E

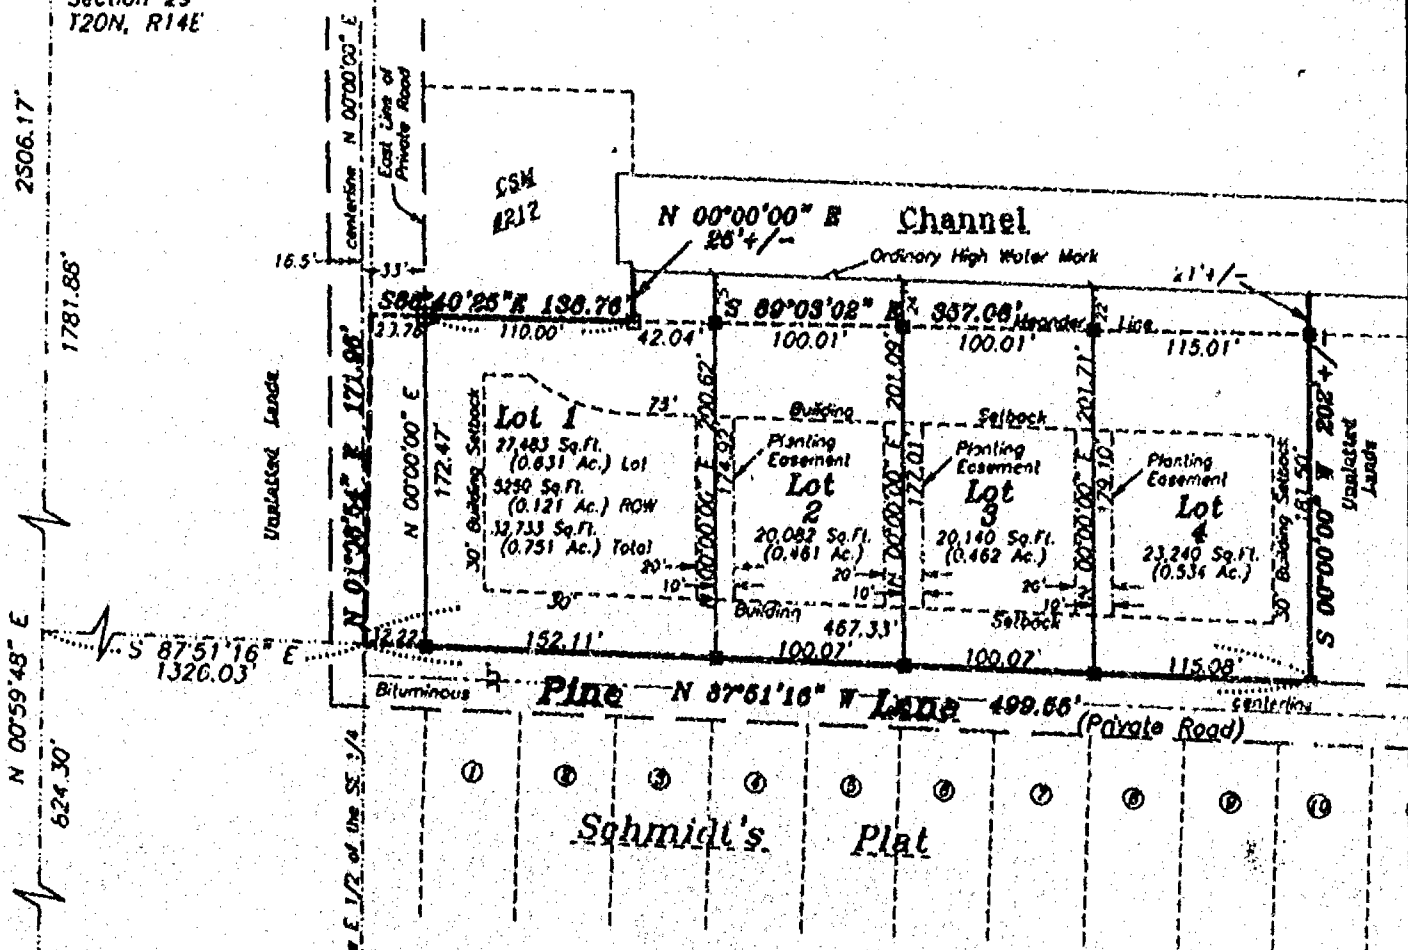

South 1/4 Corner
Section 29
T20N, R14E

LEGEND


- 3/4" STEEL REINFORCING BAR SET, 24" LONG,
WEIGHING 1.502 LBS. PER LIN. FOOT
- 1" IRON PIPE SET, 24" LONG,
WEIGHING 1.130 LBS. PER LIN. FOOT
- ▲ 1-1/4" STEEL REINFORCING BAR SET, 30" LONG,
WEIGHING 4.303 LBS. PER LIN. FOOT
- X CHISELED "X" SET
- 3/4" REBAR FOUND
- 1" IRON PIPE FOUND
- △ 1-1/4" REBAR FOUND
- ⊠ 2" IRON PIPE FOUND
- CHISELED "X" FOUND
- ◆ GOVERNMENT CORNER
- FENCE LINE
- () RECORDED AS

Survey for:

Charles & Cheryl Ulrich
2400 Prospect Ave.
Appleton, WI 54914

Ty & Becky Shippee
2822 Ruschfield Dr.
Oshkosh, WI 54904

Matt & Jennifer Dublo
2915 Pheasant Ct.
Oshkosh, WI 54904

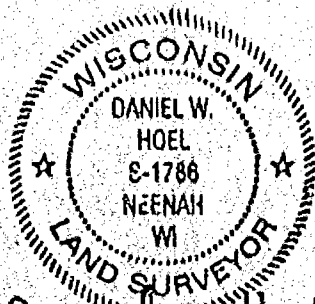

Daniel W. Hoel
July 11, 2001

Martenson & Eisele, Inc.
Engineering - Surveying - Planning
1019 American Court
Neenah, WI 54956
(920) 731-0381
Fax (920) 733-8578
E-MAIL me@martenson-eisele.com

PROJECT NO. 015-000
FIELD BOOK PAGE
FILE 015000 SHEET 1 OF 4
This instrument was drafted by: A.M.S.

Revised 7-13-01

CERTIFIED SURVEY MAP NO. 4816

SURVEYOR'S CERTIFICATE:

I, DANIEL W. HOEL, Registered Land Surveyor, do hereby certify: That I have surveyed, divided and mapped, at the direction of Mr. Ulrich described as follows:

PART OF THE SOUTHEAST 1/4 OF THE SOUTHEAST 1/4 OF SECTION 29, TOWN 20 NORTH, RANGE 14 EAST, TOWN OF WOLF RIVER, WINNEBAGO COUNTY, WISCONSIN, MORE FULLY DESCRIBED AS FOLLOWS:


COMMENCING AT THE SOUTH 1/4 CORNER OF SAID SECTION 29; THENCE ALONG THE WEST LINE OF THE SOUTHEAST 1/4 OF SAID SECTION 29, NORTH 00 DEGREES 59 MINUTES 48 SECONDS EAST, 824.30 FEET; THENCE SOUTH 87 DEGREES 51 MINUTES 16 SECONDS EAST, 1326.03 FEET TO THE POINT OF BEGINNING;
THENCE ALONG THE WEST LINE OF THE EAST 1/2 OF THE SOUTHEAST 1/4 OF SAID SECTION 29, NORTH 01 DEGREES 08 MINUTES 54 SECONDS EAST, 171.96 FEET; THENCE ALONG THE SOUTH LINE OF CERTIFIED SURVEY MAP 217, SOUTH 88 DEGREES 40 MINUTES 25 SECONDS EAST, 138.76 FEET TO A MEANDER CORNER, BEING SOUTH 00 DEGREES 00 MINUTES 00 SECONDS WEST, 26 FEET MORE OR LESS FROM THE WATERS EDGE OF AN EXISTING CHANNEL; THENCE CONTINUING ALONG A MEANDER LINE; SOUTH 89 DEGREES 03 MINUTES 02 SECONDS EAST, 357.08 FEET, TO A MEANDER CORNER BEING SOUTH 00 DEGREES 00 MINUTES 00 SECONDS WEST, 21 FEET MORE OR LESS FROM THE WATERS EDGE OF AN EXISTING CHANNEL; THENCE SOUTH 00 DEGREES 00 MINUTES 00 SECONDS WEST, 181.50 FEET; THENCE ALONG THE NORTH RIGHT-OF-WAY LINE OF PINE LANE, BEING A PRIVATE ROAD, NORTH 87 DEGREES 51 MINUTES 16 SECONDS WEST, 499.55 FEET, TO THE POINT OF BEGINNING, CONTAINING 96,194 SQUARE FEET [2.208 ACRES] MORE OR LESS, INCLUDING ALL LANDS LYING BETWEEN THE MEANDER LINE AND THE WATERS EDGE OF AN EXISTING CHANNEL, AND INCLUDING AND SUBJECT TO THAT PORTION ALONG THE WEST PRESENTLY USED FOR AN INGRESS AND EGRESS EASEMENT FOR A PRIVATE ROAD. SUBJECT TO ALL EASEMENTS AND RESTRICTIONS OF RECORD.

That I have fully complied with Chapter 236.34 of the Wisconsin Statutes in surveying, dividing, and mapping the same and the Town of Wolf River, and Winnebago County Subdivision Ordinances.

This map is a correct representation of all of the exterior boundaries of land surveyed and the division thereof.

Given under my hand this 11 day of JULY, 2001

Daniel W. Hoel
Daniel W. Hoel, Reg. Wis. Land Surveyor, S-1786

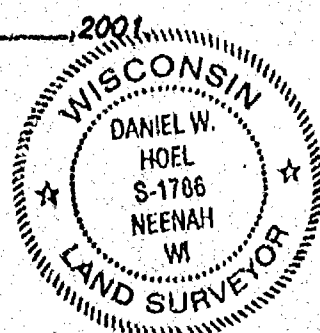

OWNERS CERTIFICATE:

As owner I, the undersigned, hereby certify that I caused the land above described to be surveyed, divided and mapped and dedicated to the public all as shown and represented on this map.

Matt J. Dubie 7-13-01 Jennifer Dubie 7/13/01
Matt Dubie Date Jennifer Dubie Date

State of Wisconsin))SS
Winnebago County)

Personally came before me on the 13 day of July, 2001,
the above owner to me known to be the person who executed the foregoing
instrument and acknowledge the same.

Amy L. Montgomery Commission Expires 3-20-05
Notary



PROJECT NO. 016-000
FIELD BOOK PAGE
FILE 016000 SHEET 2 OF 4
This instrument was drafted by: A.M.J.

CERTIFIED SURVEY MAP NO. 4816

OWNERS CERTIFICATE:

As owners we, the undersigned, hereby certify that we caused the land above described to be surveyed, divided and mapped and dedicated to the public all as shown and represented on this map.

Charles Ulrich 13 JUL 01 Cheryl Ulrich 7/13/01
Charles Ulrich Date Cheryl Ulrich Date

State of Wisconsin)
Winnebago County } SS

Personally came before me on the 13th day of July, 2001,
the above owners to me known to be the persons who executed the foregoing
instrument and acknowledge the same.

Danara J. Schaefer My Commission Expires 11-3-05
Notary

OWNERS CERTIFICATE:


As owners we, the undersigned, hereby certify that we caused the land above described to be surveyed, divided and mapped and dedicated to the public all as shown and represented on this map.

Rebecca Shippie 7-16-01 Rebecca Shippie 7/16/01
Rebecca Shippie Date Rebecca Shippie Date

State of Wisconsin)
Winnebago County } SS

Personally came before me on the 16 day of July, 2001,
the above owners to me known to be the persons who executed the foregoing
instrument and acknowledge the same.

Danara J. Schaefer My Commission Expires 4/26/04
Notary

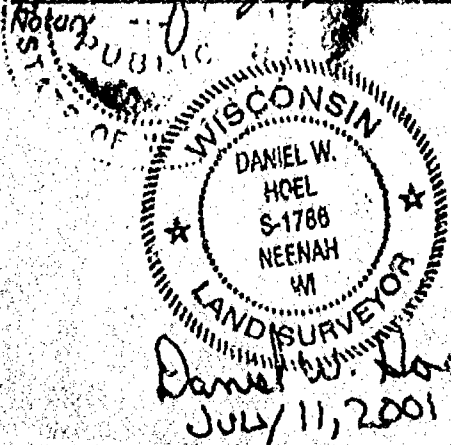

PROJECT NO. 015-000
FIELD BOOK PAGE
FILE 015000 SHEET 3 OF 4
This instrument was drafted by: A.M.S.

CERTIFIED SURVEY MAP NO. 4816

CERTIFICATE OF PLANNING COMMITTEE:

Pursuant to the Land Subdivision Regulations of the County of Winnebago, Wisconsin, all the requirements for approval have been fulfilled. This Minor Subdivision was approved by the Winnebago County Planning and Zoning Committee on 27th day of July, 2001.

Joanne M. Siever
V-Chairman, Planning and Zoning Committee

TREASURER'S CERTIFICATE:

I hereby certify that there are no unpaid taxes or unpaid special assessments on any of the lands shown hereon.

Raymond A. Hoff
Town Treasurer

Diana M. Hellmann
County Treasurer

July 23, 2001
Date:

7-27-01
Date:

TOWN BOARD APPROVAL:

This Certified Survey Map in the Town of Wolf River, is hereby approved as surveyed, mapped and dedicated by the Town Board of the Town of Wolf River, Winnebago County, Wisconsin.

Date: 7-23-01


Approved Maely E. Hehn
Town Chairman

This Certified Survey Map is contained wholly within the property described in the following recorded instruments:

Owners of record:
Charles C. Ulrich
Rebecca Shippee
Jennifer Dubie

Recording information:
Doc #01067409


Parcel number:
0320550

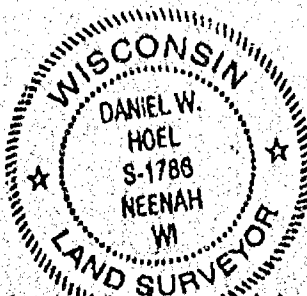

Daniel W. Hoel
July 11, 2001

PROJECT NO. 015-000
FIELD BOOK PAGE
FILE 015000a SHEET 4 OF 4
This instrument was drafted by: A.M.S.

FORM NO. 985A

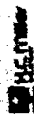

Stock No. 26273

1140160

REGISTER'S OFFICE
WINNEBAGO COUNTY, WI
RECORDED ON

07-27-2001 02:19 PM

SUSAN WINNINGHOFF
REGISTER OF DEEDS

RECORDING FEE 18.00
TRANSFER FEE
OF PAGES 3

Escrow

CERTIFIED SURVEY MAP NO. 4816

CERTIFICATE OF PLANNING COMMITTEE:

Pursuant to the Land Subdivision Regulations of the County of Winnebago, Wisconsin, all the requirements for approval have been fulfilled. This Minor Subdivision was approved by the Winnebago County Planning and Zoning Committee on 27th day of July, 2001.

Joanne M. Shwert
V-Chairman, Planning and Zoning Committee

TREASURER'S CERTIFICATE:

I hereby certify that there are no unpaid taxes or unpaid special assessments on any of the lands shown hereon.

Raymond A. Hoff
Town Treasurer

Diana M. Hellmann
County Treasurer

July 23, 2001
Date:

7-27-01
Date:

TOWN BOARD APPROVAL:

This Certified Survey Map in the Town of Wolf River, is hereby approved as surveyed, mapped and dedicated by the Town Board of the Town of Wolf River, Winnebago County, Wisconsin.

Date: 7-23-01


Approved: Maury E. Hehn
Town Chairman

This Certified Survey Map is contained wholly within the property described in the following recorded instruments:

Owners of record:
Charles C. Ulrich
Rebecca Shippee
Jennifer Duble

Recording Information:
Doc #01067409

Parcel number:
0320650

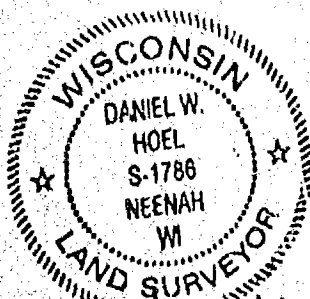

Daniel W. Hoel
July 11, 2001


PROJECT NO. 816-000
FIELD BOOK PAGE
FILE 015000s SHEET 4 OF 4
This instrument was drafted by: A.M.S.

CERTIFIED SURVEY MAP NO. 4733

THIS CERTIFIED SURVEY MAP IS CONTAINED WHOLLY WITHIN THE PROPERTY DESCRIBED IN THE FOLLOWING RECORDED INSTRUMENT: DOCUMENT NUMBER 768675 AND IS ALL OF TAX PARCEL NUMBER 032-0845

SCHULER & ASSOCIATES
LAND SURVEYORS & ENGINEERS
2711 N MASON ST SUITE F
APPLETON, WI 54914

PREPARED FOR:
GARY O. SNELL
7724 COUNTY RD H
FREMONT, WI 54940

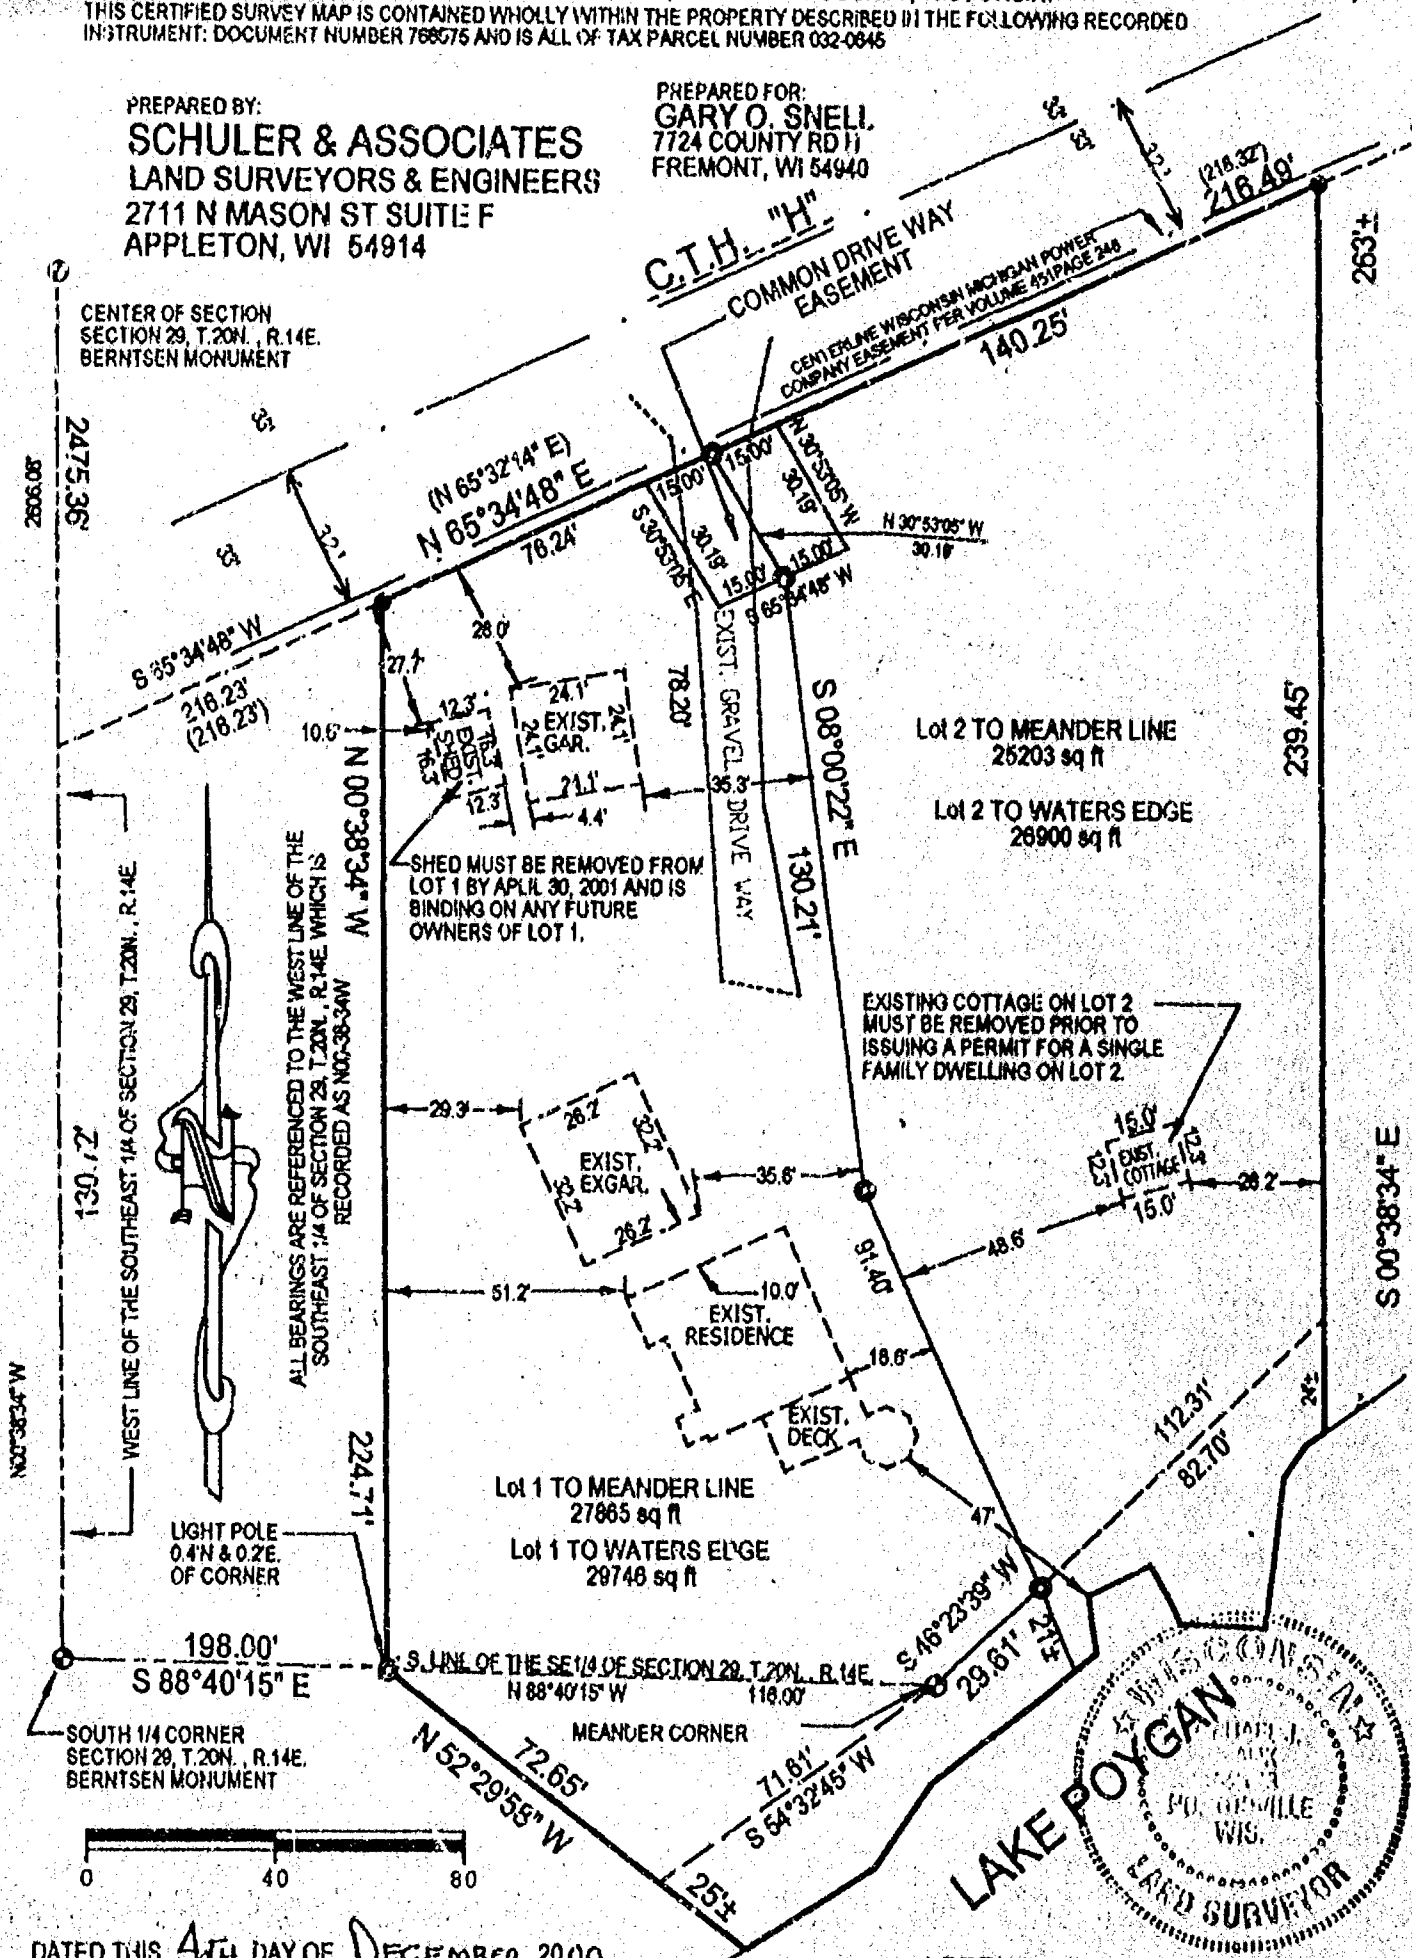

DATED THIS 4TH DAY OF DECEMBER, 2000

MICHAEL J. FRANK
WISCONSIN REGISTERED LAND SURVEYOR S-2123

LEGEND

- ⊙ = 3/4" DIA. X 24" LONG ROUND STEEL REBAR WEIGHING 1.5 LBS.PER LINEAL FOOT SET.
 - ⊙ = BERNTSEN MONUMENT FOUND.
 - = 3/4" DIA ROUND STEEL REBAR FOUND.
- L-00-2956
 SHEET 1 OF 3

LOG-2055
SHEET 1 OF 3



Stock No. 26273

#4733

SURVEYOR'S CERTIFICATE:

I, MICHAEL J. FRANK, WISCONSIN REGISTERED LAND SURVEYOR, DO HEREBY CERTIFY:

THAT I HAVE SURVEYED, DIVIDED AND MAPPED UNDER THE DIRECTION OF GARY O. SNELL PART OF THE SOUTHWEST 1/4 OF THE SOUTHEAST 1/4 OF SECTION 29 AND PART OF GOVERNMENT LOT 2, OF SECTION 32, ALL BEING IN TOWNSHIP 20 NORTH, RANGE 14 EAST, TOWN OF WOLF RIVER, WINNEBAGO COUNTY, WISCONSIN CONTAINING 56,600 SQUARE FEET OF LAND, MORE OR LESS, AND BEING DESCRIBED AS FOLLOWS:

COMMENCING AT THE SOUTH 1/4 CORNER OF SAID SECTION 29; THENCE SOUTH 88 DEGREES 40 MINUTES 15 SECONDS EAST, ALONG THE SOUTH LINE OF THE SOUTHEAST 1/4 OF SAID SECTION 29, 198.00 FEET TO THE TRUE POINT OF BEGINNING; THENCE NORTH 00 DEGREES 38 MINUTES 34 SECONDS WEST, ALONG THE EAST LINE OF LANDS DESCRIBED IN VOLUME 399 PAGE 117, 224.71 FEET TO A POINT ON THE SOUTHEASTERLY RIGHT-OF-WAY LINE OF C.T.H. "H" AS PRESENTLY LAID OUT; THENCE NORTH 65 DEGREES 34 MINUTES 48 SECONDS EAST, ALONG SAID SOUTHEASTERLY RIGHT-OF-WAY LINE, 216.49 FEET; THENCE SOUTH 00 DEGREES 38 MINUTES 34 SECONDS EAST 239.45 FEET TO THE BEGINNING OF A MEANDER LINE, SAID POINT BEING 24 FEET, MORE OR LESS, NORTH 00 DEGREES 38 MINUTES 34 SECONDS WEST OF THE WATERS EDGE OF LAKE POYGAN; THENCE SOUTH 48 DEGREES 23 MINUTES 39 SECONDS WEST, ALONG SAID MEANDER LINE, 112.31 FEET; THENCE SOUTH 54 DEGREES 32 MINUTES 45 SECONDS WEST, ALONG SAID MEANDER LINE, 71.61 FEET TO THE TERMINATION OF SAID MEANDER LINE, SAID POINT BEING 25 FEET, MORE OR LESS, NORTH 52 DEGREES 29 MINUTES 58 SECONDS WEST OF THE WATERS EDGE OF LAKE POYGAN; THENCE NORTH 52 DEGREES 29 MINUTES 58 SECONDS WEST 72.65 FEET TO THE TRUE POINT OF BEGINNING AND INCLUDING ALL OF THE LANDS LYING BETWEEN THE MEANDER LINE AND THE WATERS EDGE OF LAKE POYGAN. SUBJECT TO ALL EASEMENTS AND RESTRICTIONS OF RECORD.

THAT THIS MAP IS A CORRECT REPRESENTATION OF ALL EXTERIOR BOUNDARIES OF THE LAND SURVEYED AND THE DIVISION OF THAT LAND.

THAT I HAVE FULLY COMPLIED WITH THE PROVISIONS OF CHAPTER 236.34 OF THE STATE OF WISCONSIN STATUTES AND THE LAND SUBDIVISION ORDINANCE OF WINNEBAGO COUNTY IN SURVEYING, DIVIDING, AND MAPPING THE SAME.

DATED THIS 4TH DAY OF DECEMBER, 2000.

Michael J. Frank
MICHAEL J. FRANK
WISCONSIN REGISTERED LAND SURVEYOR S-2123



1119195
REGISTER'S OFFICE
WINNEBAGO COUNTY, WI
RECORDED ON
02-20-2001 09:36 PM
VOLUME 1119195
SUSAN WINNEBAGO
REGISTER OF DEEDS
RECORDING FEE
TRANSFER FEE
OF PAGES 3

Stock No. 26273

#4733

OWNER'S CERTIFICATE:

AS OWNERS, WE DO HEREBY CERTIFY THAT WE CAUSED THE LAND DESCRIBED ON THIS CERTIFIED SURVEY MAP TO BE SURVEYED, DIVIDED AND MAPPED AS REPRESENTED ON THIS MAP.

Gary O. Snell 2-13-01 Karen M. Snell 2/13/01
GARY O. SNELL DATE KAREN M. SNELL DATE

STATE OF WISCONSIN)

COUNTY OF Winnebago ^{SS.}

PERSONALLY CAME BEFORE ME THIS 13 DAY OF February, 2001, THE ABOVE NAMED GARY O. SNELL AND KAREN M. SNELL, TO ME KNOWN TO BE THE PERSONS WHO EXECUTED THE FOREGOING INSTRUMENT AND ACKNOWLEDGE THE SAME.

Geneva K. Laake

NOTARY PUBLIC, Winnebago CO. WI.
MY COMMISSION EXPIRES 8/31/03

CERTIFICATE OF PLANNING COMMITTEE:

PURSUANT TO THE LAND SUBDIVISION REGULATIONS OF THE COUNTY OF WINNEBAGO, WISCONSIN, ALL THE REQUIREMENTS FOR APPROVAL HAVE BEEN FULFILLED. THIS MINOR SUBDIVISION WAS APPROVED BY THE WINNEBAGO COUNTY PLANNING AND ZONING COMMITTEE ON 14th DAY OF February, 2001.

James M. Stewart
V-CHAIRMAN, PLANNING AND ZONING COMMITTEE

TREASURER'S CERTIFICATE:

I, HEREBY CERTIFY THAT THERE ARE NO UNPAID TAXES OR UNPAID SPECIAL ASSESSMENTS ON ANY OF THE LANDS SHOWN HEREON.

Raymond A. Koff 2-13-01 Marie Kruwan 2/19/01
TOWN TREASURER DATE COUNTY TREASURER DATE

TOWN BOARD CERTIFICATE:


WE HEREBY CERTIFY THAT THE TOWN OF WOLF RIVER BOARD OF SUPERVISORS ADOPTED RESOLUTION NO. _____, AT THE REGULAR MEETING OF 1/29/01, APPROVING THE CERTIFIED SURVEY MAP WITH/WITHOUT CONDITIONS AS STATED IN THE RESOLUTION.

Madeline E. Mohr
TOWN CHAIRPERSON

Geneva K. Laake
TOWN CLERK

DATED THIS 14th DAY OF DEC., 2001

Michael J. Frank
MICHAEL J. FRANK
WISCONSIN REGISTERED LAND SURVEYOR S-2123

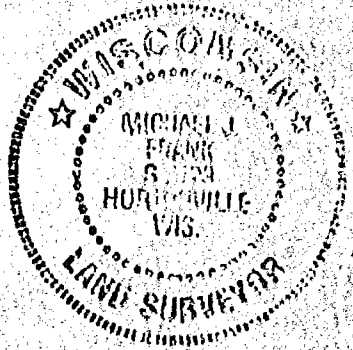

CERTIFIED SURVEY MAP NO.


Part of the Southeast 1/4 of the Southeast 1/4 of
~~Section 29, Township 13 North, Range 13 East~~ Town of Wolf River,
 Winnebago County, Wisconsin.

Note: Existing and future owners of
 lots in this Certified Survey Map shall
 meet the requirements of the Pine
 Lane Road Association agreement, per
 recorded document #1137490.

MEASUREMENTS ARE REFERENCED TO THE WEST
 LINE OF THE SOUTHEAST 1/4, SECTION 19,
 REFERRED TO AS N 50°22'58" E




Center 1/4 Corner
 Section 29
 T20N, R13E

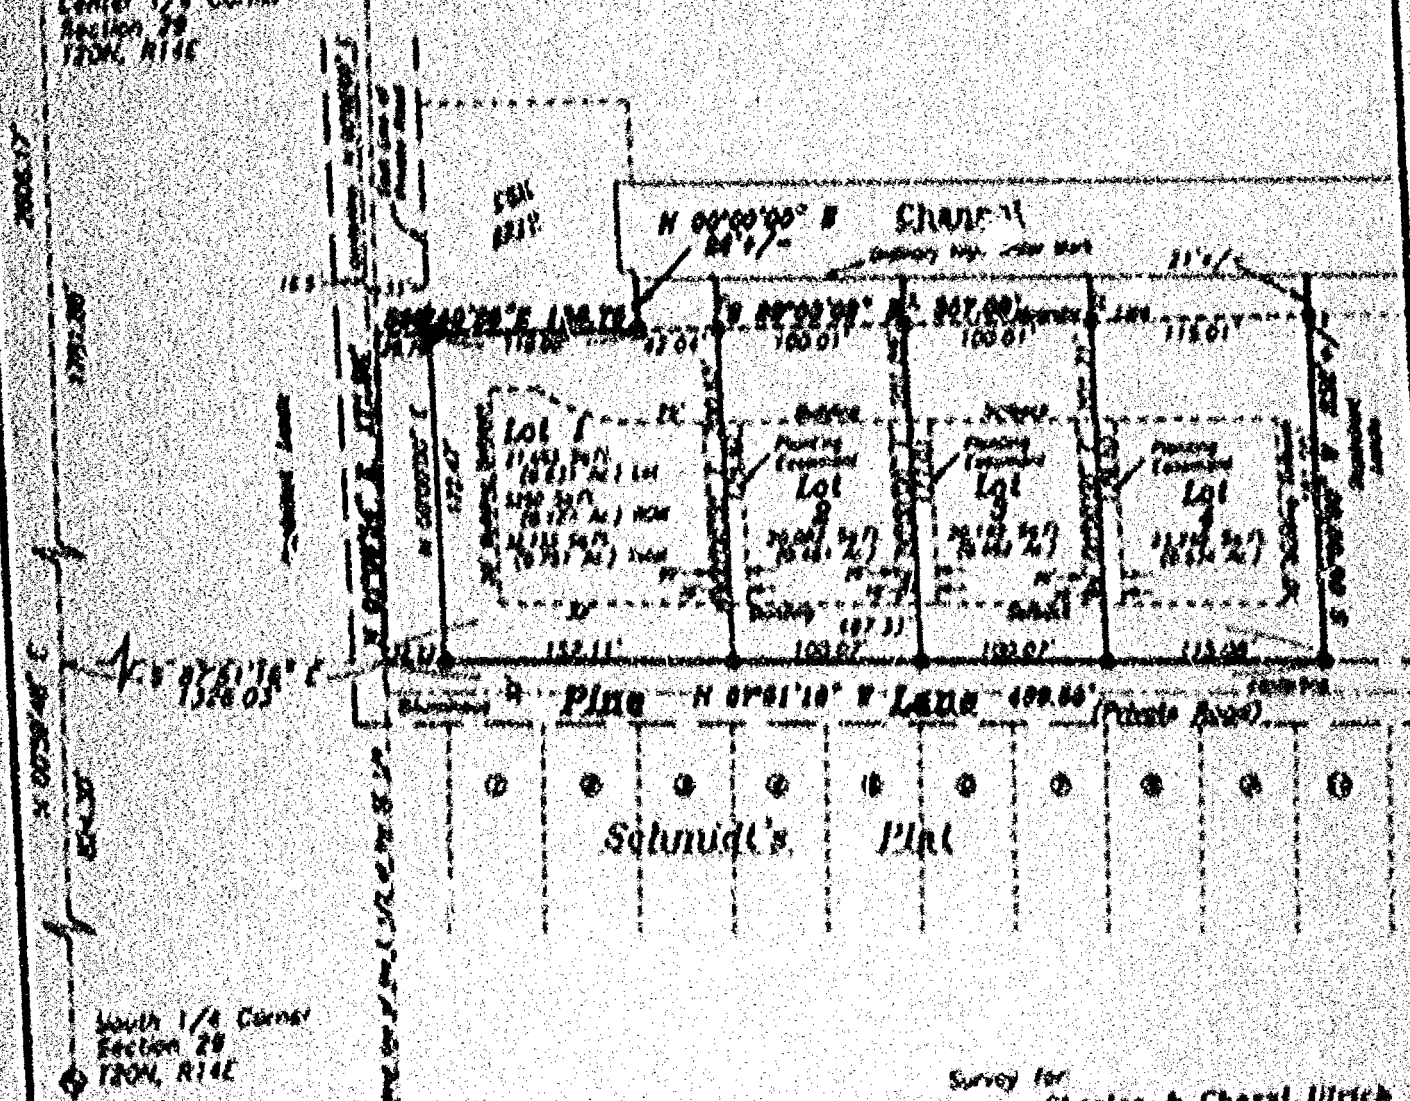

South 1/4 Corner
 Section 29
 T20N, R13E

LEGEND

- 1/4" IRON BOLTERING BAR SET, 10' LONG
 BEINGING 1.80 LBS PER LN 100'
- 1" IRON PIPE SET, 10' LONG
 BEINGING 1.30 LBS PER LN 100'
- ▲ 1-1/4" IRON BOLTERING BAR SET, 30' LONG
 BEINGING 1.30 LBS PER LN 100'
- X CHISELED "Y" SET
- 1/4" IRON PILE FOUND
- 1" IRON PIPE FOUND
- △ 1-1/4" IRON PILE FOUND
- ◇ 1" IRON PIPE FOUND
- ⊕ CHISELED "Y" FOUND
- ⊙ GOVERNMENT CORNER
- FENCE LINE
- () RECORDED AS

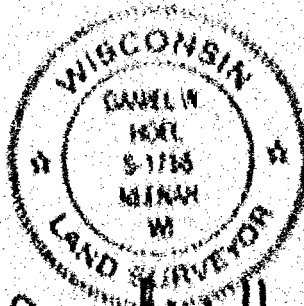

Daniel W. Noel
 July 11, 2001

Survey for:
 Charles & Cheryl Ulrich
 8100 Prospect Ave.
 Appleton, WI 54911
 Ty & Becky Shippee
 2822 Ruschfield Dr.
 Oshkosh, WI 54904
 Matt & Jennifer Dubis
 2915 Pleasant Ct.
 Oshkosh, WI 54904

Martenson & Kisele, Inc.
 Engineering Surveying Planning
 1919 American Court
 Oshkosh, WI 54904
 (920) 731-6301
 Fax (920) 733-8378
 E-MAIL: mck@martenson-kisele.com

PROJECT NO. 015-000
 FIELD BOOK PAGE
 TLE 0160000 SHEET 1 OF 1
 This instrument was checked by A.M.S.

Revised 7-13-01



CERTIFIED SURVEY MAP NO. _____

Part of the Southeast 1/4 of the Southeast 1/4 of Section 29,
Town 20 North, Range 14 East, Town of Wolf River,
Winnebago County, Wisconsin.

Note: Existing and future owners of lots in this Certified Survey Map shall meet the requirements of the Pine Lane Road Association agreement, per recorded document #1137490.

BEARINGS ARE REFERENCED TO THE WEST
LINE OF THE SOUTHEAST 1/4, SECTION 29.
ASSUMED TO BEAR N 00°59'48" E

Scale 1 inch = 100 feet

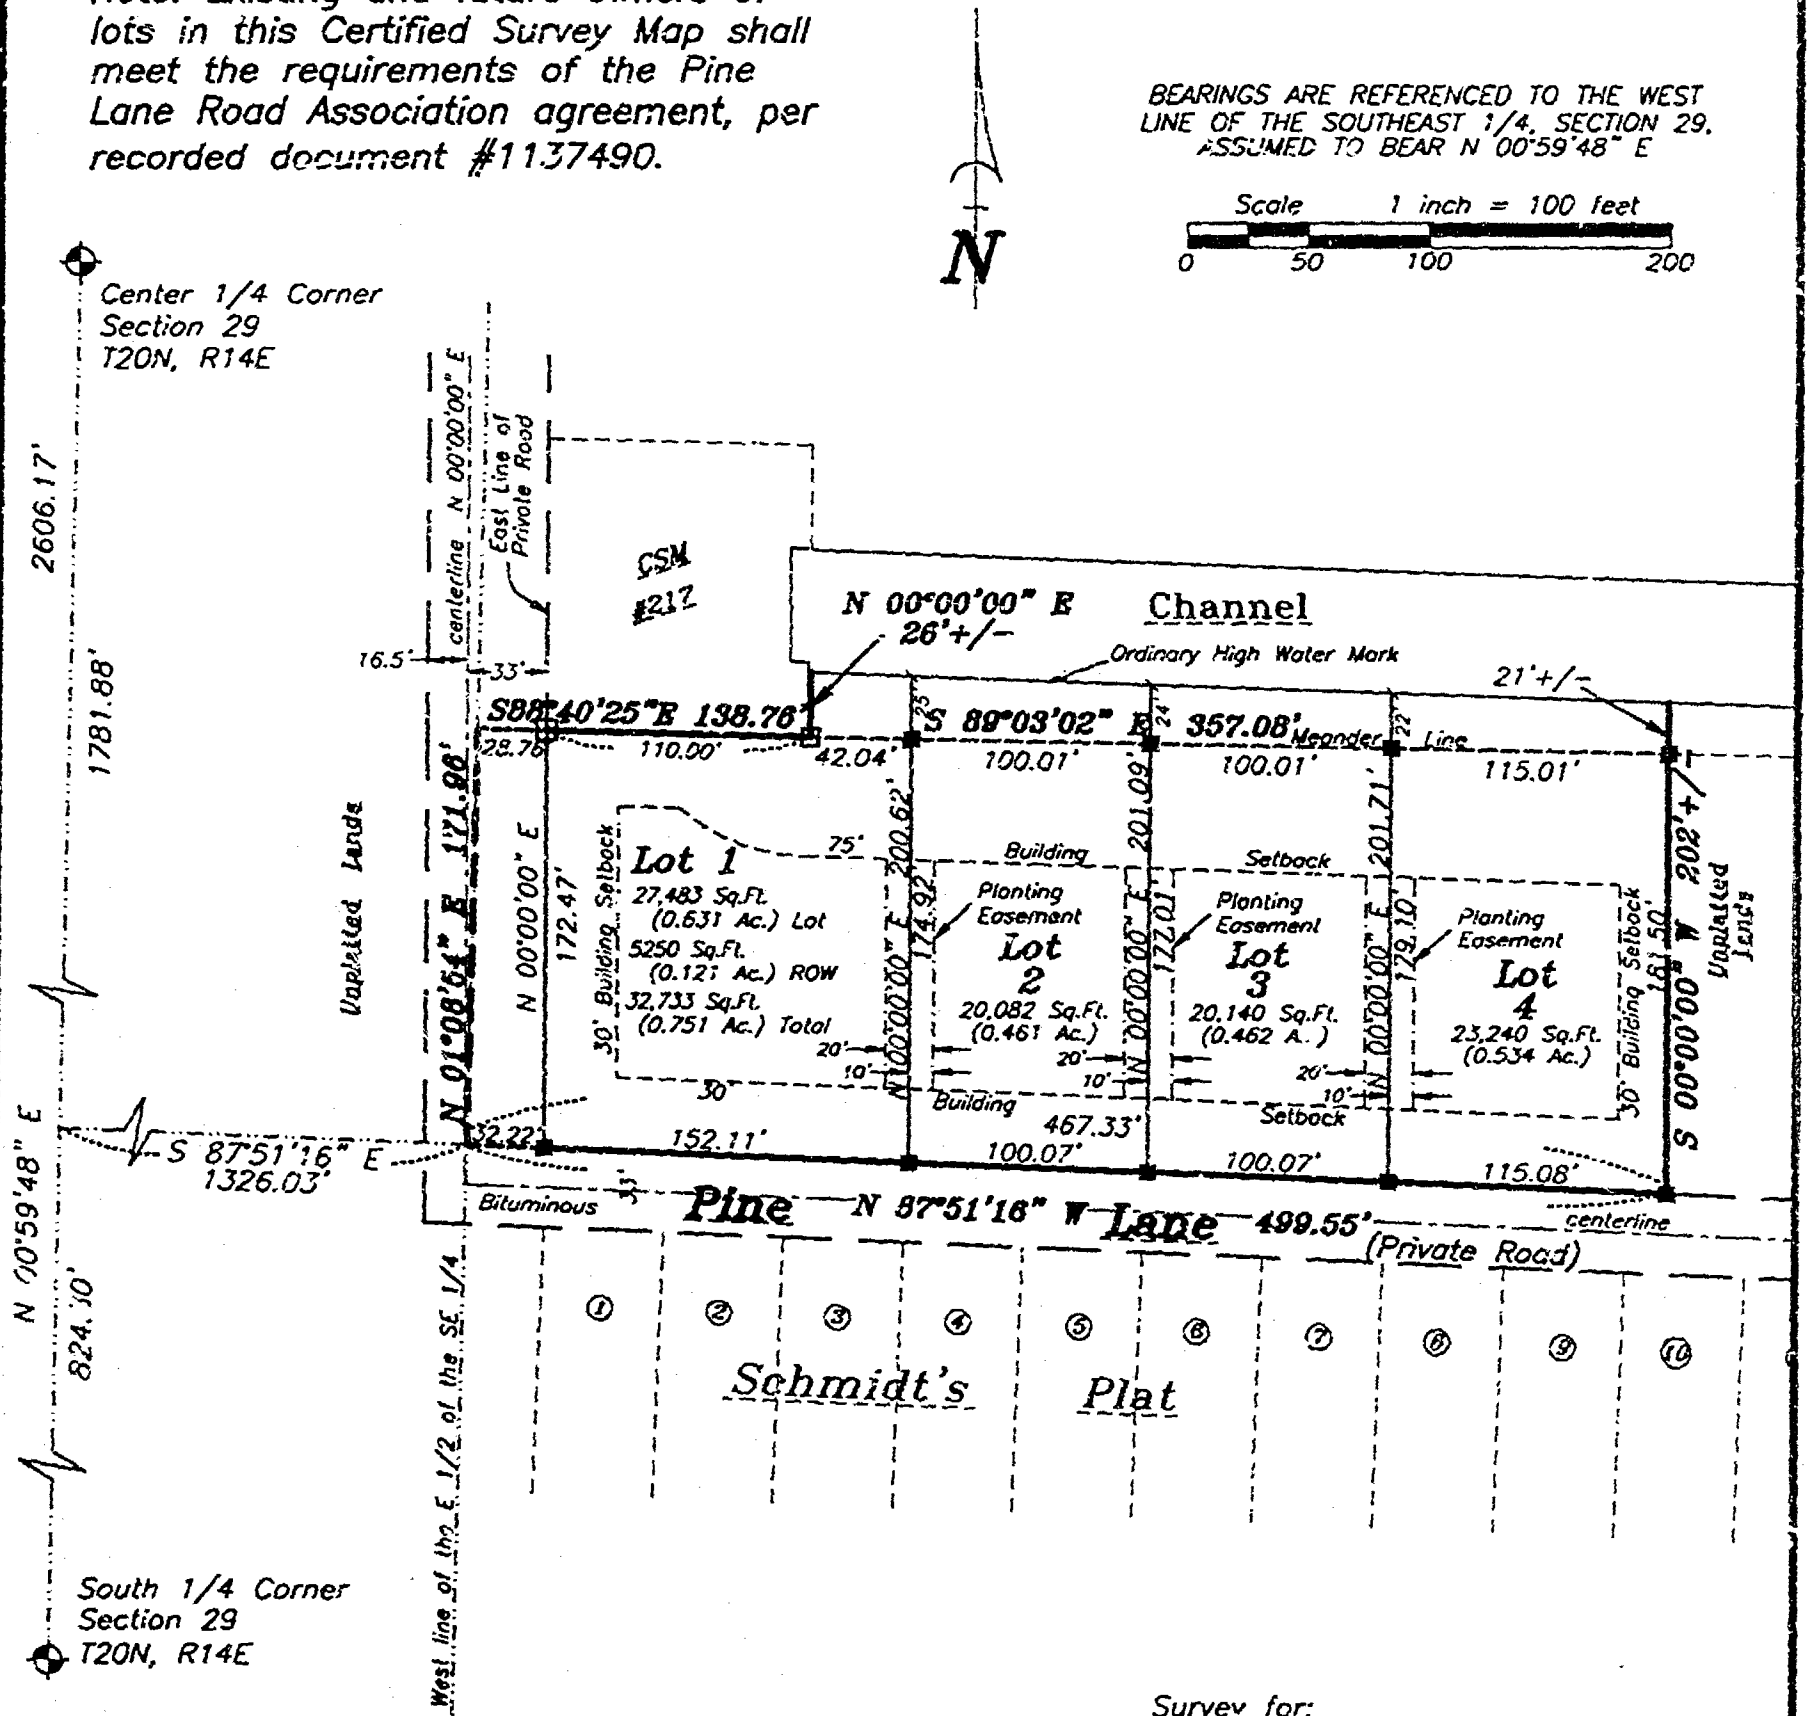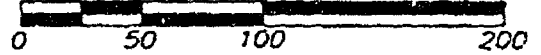

LEGEND


- 3/4" STEEL REINFORCING BAR SET, 24" LONG,
WEIGHING 1.502 LBS. PER LIN. FOOT
- 1" IRON PIPE SET, 24" LONG,
WEIGHING 1.130 LBS. PER LIN. FOOT
- ▲ 1-1/4" STEEL REINFORCING BAR SET, 30" LONG
WEIGHING 4.303 LBS. PER LIN. FOOT
- X CHISELED "X" SET
- ◇ 3/4" REBAR FOUND
- 1" IRON PIPE FOUND
- △ 1-1/4" REBAR FOUND
- ▣ 2" IRON PIPE FOUND
- ⊗ CHISELED "X" FOUND
- ◆ GOVERNMENT CORNER
- ✱✱ FENCE LINE
- () RECORDED AS

Survey for:

Charles & Cheryl Ulrich
2400 Prospect Ave.
Appleton, WI 54914

Ty & Becky Shippee
2822 Ruschfield Dr.
Oshkosh, WI 54904

Matt & Jennifer Dubie
2915 Pheasant Ct.
Oshkosh, WI 54904

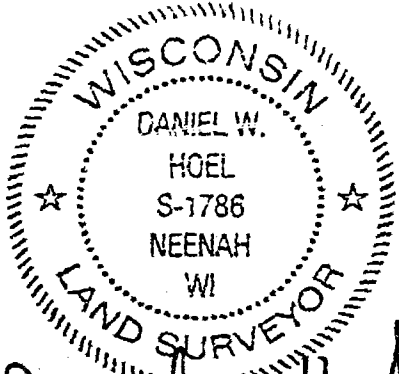

Daniel W. Noel
c. July 11, 2001

Martenson & Eisele, Inc.
Engineering - Surveying - Planning

1919 American Court
Neenah, WI 54956

(920) 731-0381
Fax (920) 733-8578

E-MAIL mail@mortenson-eisele.com

Revised 7-13-01

PROJECT NO. 615-000

FIELD BOOK PAGE

FILE 615000g SHEET 1 OF 4

This instrument was drafted by: A.M.S.

CERTIFIED SURVEY MAP NO.

SURVEYOR'S CERTIFICATE:

I, DANIEL W. HOEL, Registered Land Surveyor, do hereby certify: That I have surveyed, divided and mapped, at the direction of Mr. Ulrich described as follows:

PART OF THE SOUTHEAST 1/4 OF THE SOUTHEAST 1/4 OF SECTION 29, TOWN 20 NORTH, RANGE 16 EAST, TOWN OF WOLF RIVER, WINNEBAGO COUNTY, WISCONSIN, MORE FULLY DESCRIBED AS FOLLOWS:

COMMENCING AT THE SOUTH 1/4 CORNER OF SAID SECTION 29; THENCE ALONG THE WEST LINE OF THE SOUTHEAST 1/4 OF SAID SECTION 29, NORTH 00 DEGREES 59 MINUTES 48 SECONDS EAST, 824.30 FEET; THENCE SOUTH 87 DEGREES 51 MINUTES 16 SECONDS EAST, 1326.03 FEET TO THE POINT OF BEGINNING;

THENCE ALONG THE WEST LINE OF THE EAST 1/2 OF THE SOUTHEAST 1/4 OF SAID SECTION 29, NORTH 01 DEGREES 08 MINUTES 54 SECONDS EAST, 171.36 FEET; THENCE ALONG THE SOUTH LINE OF CERTIFIED SURVEY MAP 217, SOUTH 88 DEGREES 40 MINUTES 25 SECONDS EAST, 138.76 FEET TO A MEANDER CORNER, BEING SOUTH 00 DEGREES 00 MINUTES 00 SECONDS WEST, 20 FEET MORE OR LESS FROM THE WATERS EDGE OF AN EXISTING CHANNEL; THENCE CONTINUING ALONG A MEANDER LINE; SOUTH 89 DEGREES 03 MINUTES 02 SECONDS EAST, 357.06 FEET, TO A MEANDER CORNER BEING SOUTH 00 DEGREES 00 MINUTES 00 SECONDS WEST, 21 FEET MORE OR LESS FROM THE WATERS EDGE OF AN EXISTING CHANNEL; THENCE SOUTH 00 DEGREES 00 MINUTES 00 SECONDS WEST, 181.50 FEET; THENCE ALONG THE NORTH RIGHT-OF-WAY LINE OF PINE LAKE, BEING A PRIVATE ROAD, NORTH 87 DEGREES 51 MINUTES 16 SECONDS WEST, 489.55 FEET, TO THE POINT OF BEGINNING, CONTAINING 98,194 SQUARE FEET (2.208 ACRES) MORE OR LESS, INCLUDING ALL LANDS LYING BETWEEN THE MEANDER LINE AND THE WATERS EDGE OF AN EXISTING CHANNEL, AND INCLUDING AND SUBJECT TO THAT PORTION ALONG THE WEST PRESENTLY USED FOR AN INGRESS AND EGRESS EASEMENT FOR A PRIVATE ROAD. SUBJECT TO ALL EASEMENTS AND RESTRICTIONS OF RECORD.

That I have fully complied with Chapter 256.34 of the Wisconsin Statutes in surveying, dividing, and mapping the same and the Town of Wolf River, and Winnebago County Subdivision Ordinances.

This map is a correct representation of all of the exterior boundaries of land surveyed and the division thereof.

Given under my hand this 11 day of July, 2001.

Daniel W. Hoel

Daniel W. Hoel, Reg. Wis. Land Surveyor, S-1788



OWNERS CERTIFICATE:


As owner I, the undersigned, hereby certify that I caused the land above described to be surveyed, divided and mapped and dedicated to the public as shown and represented on this map.

Matt Dubie 7-13-01 James Dubie 7-13-01
Matt Dubie Date James Dubie Date

State of Wisconsin)
Winnebago County)

Personally came before me on the 13 day of July, 2001,
the above owner to me known to be the person who executed the foregoing
instrument and acknowledge the same

Andy J. Montgomerie Commission Expires 3-20-05
Notary

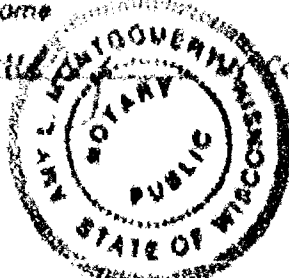

PROJECT NO. 815-000
FIELD BOOK PAGE
111 8150000 DATE 7 OF 1
The Surveyor was paid for \$25

CERTIFIED SURVEY MAP NO. _____

OWNER'S CERTIFICATE:

As owners we, the undersigned, hereby certify that we caused the land above described to be surveyed, divided and mapped and dedicated to the public all as shown and represented on this map.

Charles Ulrich Cheryl Ulrich 7/11/01
 Charles Ulrich Date Cheryl Ulrich Date

State of Wisconsin)
 Winnebago County)SS

Personally came before me on the 11 day of July, 2001,
 the above owners to me known to be the persons who executed the foregoing
 instrument and acknowledge the same.

[Signature] My Commission Expires 11/2/05
 Notary

OWNER'S CERTIFICATE:

As owners we, the undersigned, hereby certify that we caused the land above described to be surveyed, divided and mapped and dedicated to the public all as shown and represented on this map.

[Signature] 2/16/01 Robert Skiper 7/11/01
 [Signature] Date Robert Skiper Date

State of Wisconsin)
 Winnebago County)SS

Personally came before me on the 16 day of July, 2001,
 the above owners to me known to be the persons who executed the foregoing
 instrument and acknowledge the same.

[Signature] My Commission Expires 6/26/04
 Notary



Daniel W. Doel
July 11, 2001

PROJECT NO. 615-800
 FIELD BOOK FILE
 FILE 615-800 SHEET 5 OF 6
 THE DISTRICT CENSUS BY A.S.S.

CERTIFIED SURVEY MAP NO. _____

CERTIFICATE OF PLANNING COMMITTEE:

Pursuant to the Land Subdivision Regulations of the County of Winnebago, Wisconsin, all the requirements for approval have been fulfilled. This Minor Subdivision was approved by the Winnebago County Planning and Zoning Committee on _____ day of _____, 2001.

Chairman, Planning and Zoning Committee

TREASURER'S CERTIFICATE:

I hereby certify that there are no unpaid taxes or unpaid special assessments on any of the lands shown hereon.

Raymond A. Hoff
Town Treasurer

County Treasurer

July 23, 2001
Date:

Date:

TOWN BOARD APPROVAL:

This Certified Survey Map in the Town of Wolf River, is hereby approved as surveyed, mapped and dedicated by the Town Board of the Town of Wolf River, Winnebago County, Wisconsin.

Date: 7-27-01


Approved: James C. Plank
Town Chairman

This Certified Survey Map is contained wholly within the property described in the following recorded instruments:

Owners of record:
Charles C. Ulrich
Rebecca Shippee
Jennifer Duble

Recording Information:
Doc #01067409

Parcel number:
0320650

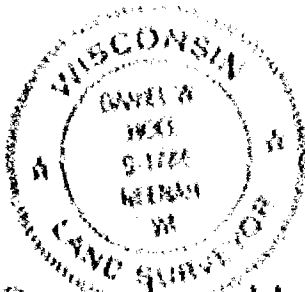

David W. Noel
July 11, 2001

PROJECT NO. 816-000
FIELD BOOK PAGE
TAB 8150000 SHEET 4 OF 6
Map distributed and stored by A.B.E.

PART OF THE SW. 1/4 OF THE SE. 1/4
SECTION 20 T.20N. R.14E.
TOWN OF WOLF RIVER WINNEBAGO COUNTY, WISCONSIN

[illegible]

EXAMINATIONS AT THE SOUTH EASTER CORNER OF BAD SECTION BY THEOREM H. DUNN AND 80 FEET ALONG THE WEST LINE OF THE 36 IN BAD SECTION TO A POINT CALLED DUNN LINE OF C. H. H. THEOREM H. DUNN 1977. 921.6 FEET ALONG BAD LINE TO THE POINT OF BEGINNING THERE CONTAINS 80 FEET 80 FEET ALONG BAD LINE: (THESE POINTS) 1977. 10.6 FEET ALONG THE ARC OF A CIRCLE TO THE LEFT AND BEING THE EASTERLY LINE OF C. H. H. HAD A PLAIN OF 80 FEET AND THE CHORD WASH BEARS 100° 49' 5" N. 10.6 FEET, THEOREM H. DUNN 21.47 FEET, THEOREM H. DUNN 117.41 FEET TO THE POINT OF BEGINNING THE BAD SECTION TO ALL EASTERLY AND WESTERLY OF THEOREM H. DUNN



AUSA
 DDJ ACJES
 120 76 60 17

C.T.H.H.

1. 下列各数中，是正数的是（ ）
A. -1 B. 0 C. 1 D. -2

INDEXED FILED 26 JUL 1964
 JAMES C. [Signature]
 JAMES C. [Signature]
 JAMES C. [Signature]

ALL INFORMATION CONTAINED HEREIN IS UNCLASSIFIED
DATE 08-11-2010 BY 60322 UCBAW

... = 20' 14" 45.000 000
... = 1' 52" 00.000 000
... = 1' 52" 00.000 000
... = 1' 52" 00.000 000

504 1-20

1985 11 19 1985 11 19

L.C. KRIESCHER AND ASSOCIATES LLC.
6251 GRANDVIEW ROAD
LARSEN, WI. 54947
920-830-3570

2000年12月15日

Abstract

PROJECT NO. 20301

FILE NO A161 DWA

1991 20 1 143

PLAT OF SURVEY


PART OF THE SW. 1/4 OF THE SE. 1/4
SECTION 29 T.20N. R.14E.
TOWN OF WOLF RIVER WINNEBAGO COUNTY, WISCONSIN

PROPERTY DESCRIPTION:

A PART OF THE SOUTHWEST QUARTER (SE. 1/4) OF THE SOUTHEAST QUARTER (SE. 1/4) OF SECTION TWENTY-NINE (29), TOWNSHIP TWENTY (20) NORTH, RANGE FOURTEEN (14) EAST, TOWN OF WOLF RIVER, WINNEBAGO COUNTY, WISCONSIN CONTAINING 0.031 ACRES OF LAND AND BEING DESCRIBED AS FOLLOWS:

COMMENCING AT THE SOUTH QUARTER CORNER OF SAID SECTION 29; THENCE N.00°06'25"E. 130.69 FEET ALONG THE WEST LINE OF THE SE. 1/4 OF SAID SECTION 29 TO A POINT ON THE SOUTHERLY LINE OF C.T.H. H.; THENCE N.66°19'47"E. 821.55 FEET ALONG SAID LINE TO THE POINT OF BEGINNING; THENCE CONTINUING N.66°19'47"E. 108.35 FEET ALONG SAID LINE; THENCE NORTHEASTERLY 16.84 FEET ALONG THE ARC OF A CURVE TO THE LEFT AND BEING THE SOUTHERLY LINE OF C.T.H. H. HAVING A RADIUS OF 851.51 FEET AND THE CHORD WHICH BEARS N.65°45'47.5"E. 16.84 FEET; THENCE S.00°15'29"W. 23.47 FEET; THENCE S.78°45'29"W 117.61 FEET TO THE POINT OF BEGINNING AND BEING SUBJECT TO ALL EASEMENTS AND RESTRICTIONS OF RECORD.

SURVEY FOR: DENNIS KLEIST
W.669 35TH CT.
FREMONT, WI 54940

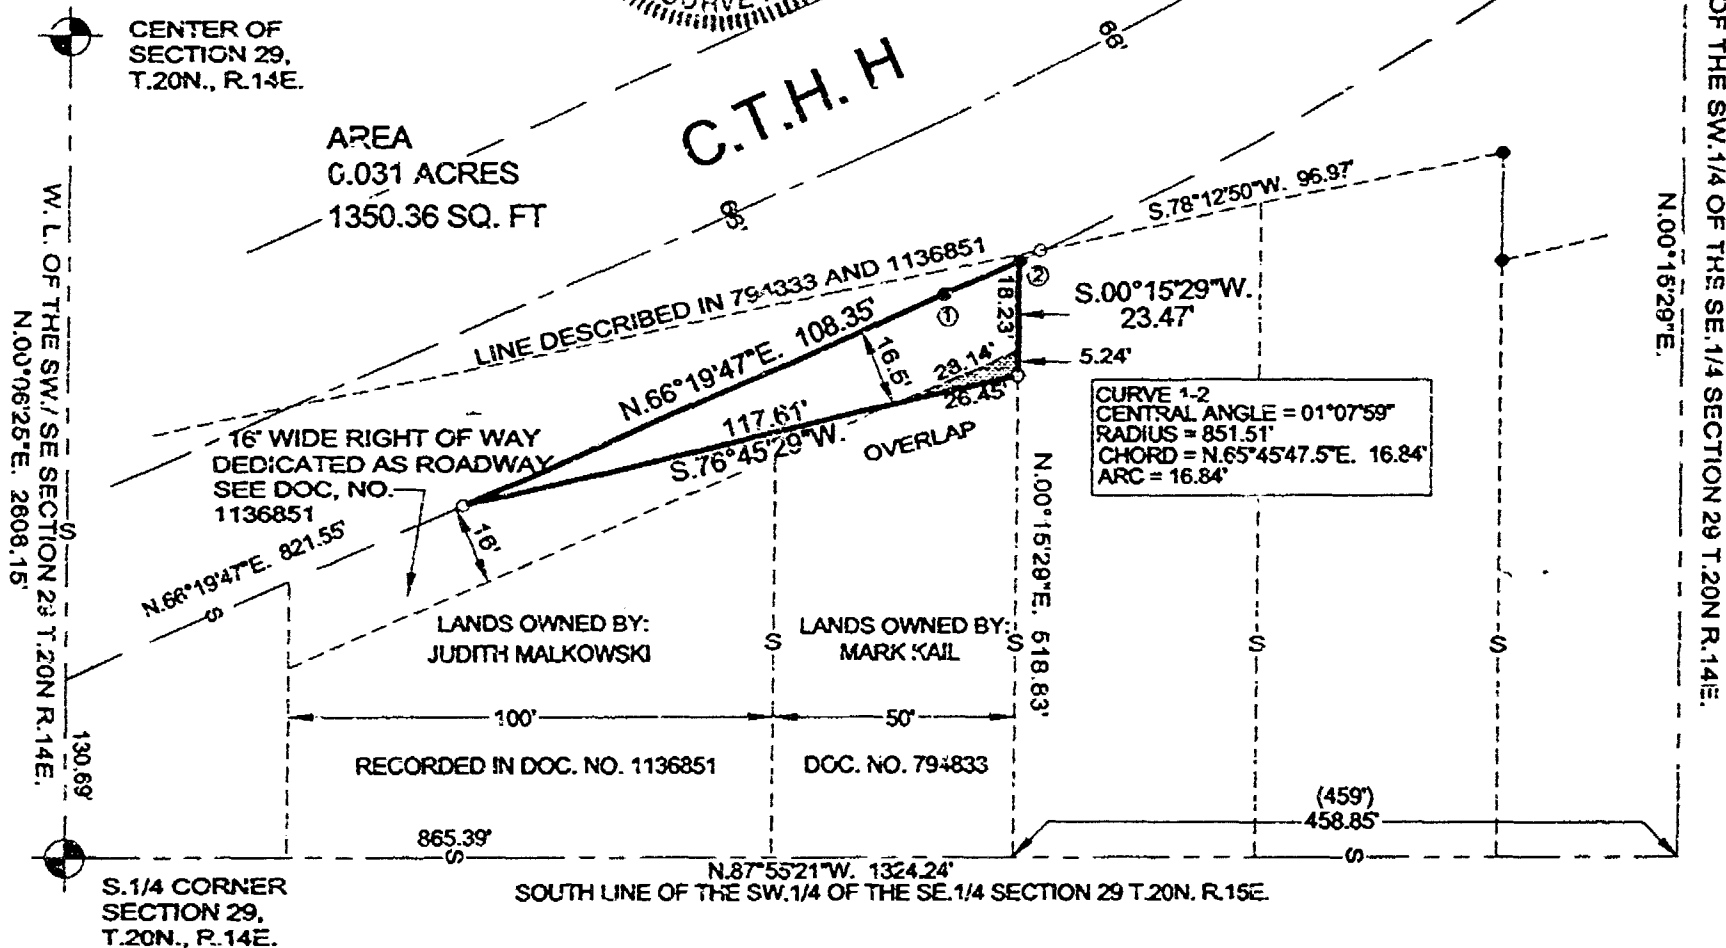

SURVEYOR'S CERTIFICATE:

I, LAWRENCE C. KRIESCHER, WISCONSIN REGISTERED LAND SURVEYOR, HEREBY CERTIFY THAT I HAVE SURVEYED THE ABOVE DESCRIBED PROPERTY AND THAT THE MAP SHOWN IS A TRUE AND ACCURATE REPRESENTATION THEREOF TO THE BEST OF MY KNOWLEDGE AND BELIEF.

DATED THIS 26TH DAY OF July 2002

LAWRENCE C. KRIESCHER
WISCONSIN REGISTERED LAND SURVEYOR S-1599

LEGEND


○ = 3/4" X 24" REBAR SET.

● = 1" IRON PIPE FOUND

⊗ = COUNTY MONUMENT

(459) = RECORDED DATA

SCALE: 1" = 50'

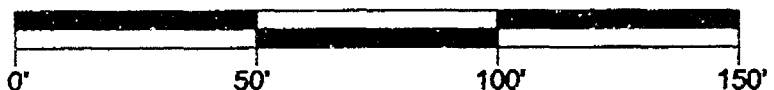

NOTEBOOK: 14 PAGE: 4-5

L.C. KRIESCHER AND ASSOCIATES LLC.
5251 GRANDVIEW ROAD
LARSEN, WI. 54947
920-836-3576

BOUNDARY SURVEY
LAND DESIGN

PROJECT NO. 220301

FILE NO. KLEIST.DWG

DWG. NO. L-143


CERTIFIED SURVEY MAP NO.

All of Lot 4, of Certified Survey Map No. 1 and
Part of the Southeast 1/4 of the Southeast 1/4 of Section 29,
Town 20 North, Range 14 East, Town of Wolf River,
Winnebago County, Wisconsin.

Note: Existing and future owners of lots in this
Certified Survey Map shall meet the requirements
of the Pine Lane Road Association agreement, per
recorded document #1137490.

BEARINGS ARE REFERENCED TO THE WEST
LINE OF THE SOUTHEAST 1/4 SECTION 29
ASSUMED TO BE A N 01° 50' 48" E

Center 1/4 Corner
Section 29
2001, R14E

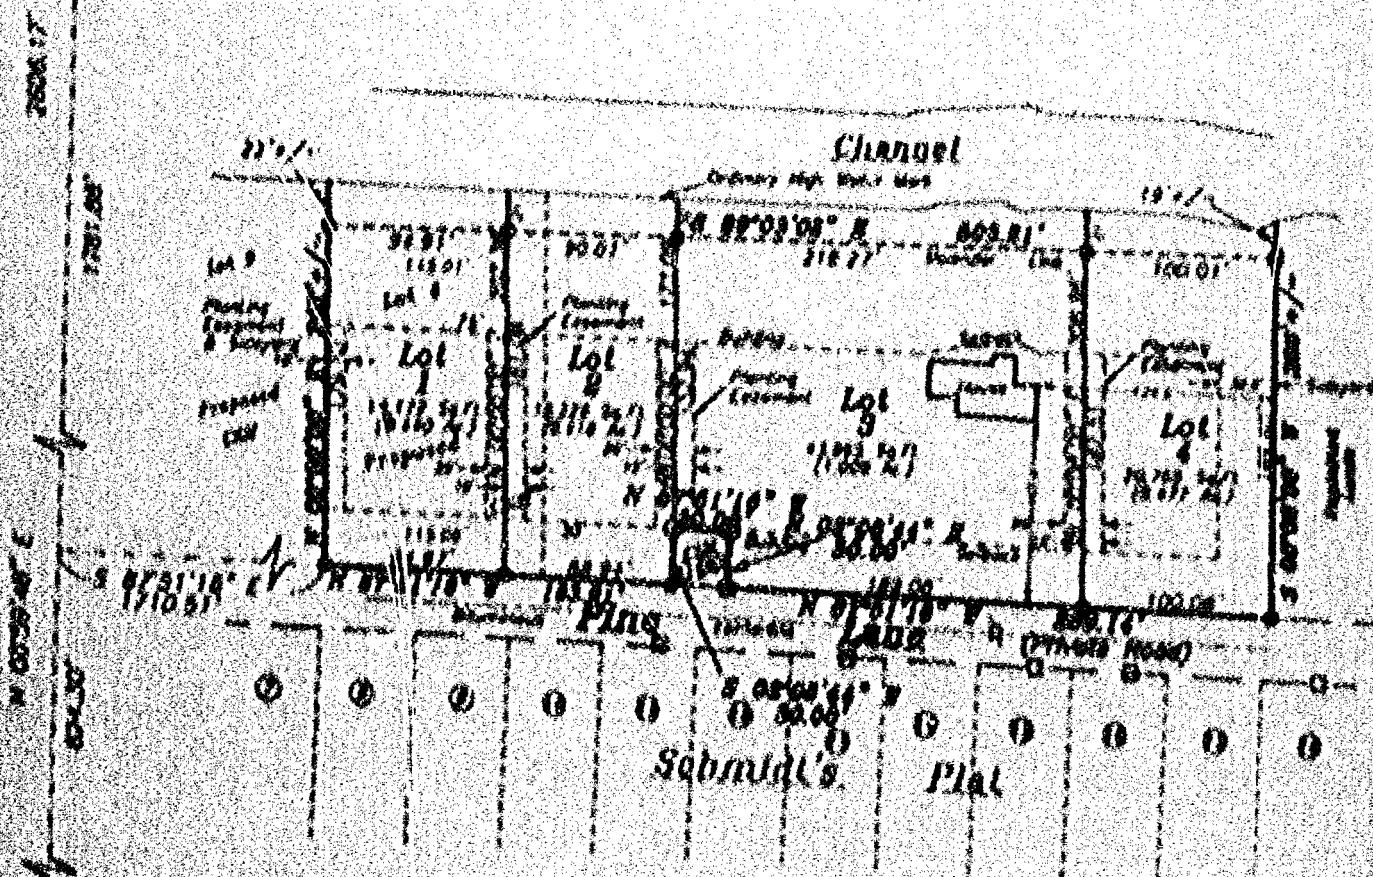

South 1/4 Corner
Section 29
1201, R14E

LEGEND

- 1/4" IRON BRASS PIN SET 21" LONG
BEARING 1.50 LBS PER LBS 1000
- 1" IRON PIPE SET 21" LONG
BEARING 1.50 LBS PER LBS 1000
- 1-1/4" IRON BRASS PIN SET 30" LONG
BEARING 2.50 LBS PER LBS 1000
- CHERRY "X" SET
- 3/4" REBAR FOUND
- 1" IRON PIPE FOUND
- 1-1/4" REBAR FOUND
- 2" IRON PIPE FOUND
- OBEYED "X" FOUND
- GOVERNMENT CORNER
- - - - FENCE LINE
- () RECORDED AS

Survey for:

Charles & Cheryl Ulrich
2400 Prospect Ave.
Appleton, WI 54914



Daniel W. Doel
July 11, 2001

Martenson & Blase, Inc.

Engineering - Surveying - Planning
1919 American Court
Madison, WI 53704
(608) 731-0381
Fax (608) 731-0378

PROJECT NO. 015-000

FIELD BOOK PAGE

FILE 015000-000 SHEET 1 OF 1

All documents are subject to A.M.R.

1-1144 martenson-blase.com Revised 7-13-01


CERTIFIED SURVEY MAP NO. _____

All of Lot 4, of Certified Survey Map No. _____, and
Part of the Southeast 1/4 of the Southeast 1/4 of Section 29,
Town 20 North, Range 14 East, Town of Wolf River,
Winnebago County, Wisconsin.

Note: Existing and future owners of lots in this
Certified Survey Map shall meet the requirements
of the Pine Lane Road Association agreement, per
recorded document #1137490.

BEARINGS ARE REFERENCED TO THE WEST
LINE OF THE SOUTHEAST 1/4, SECTION 29,
ASSUMED TO BEAR N 00°59'48" E

Scale 1 inch = 100 feet
0 50 100 200

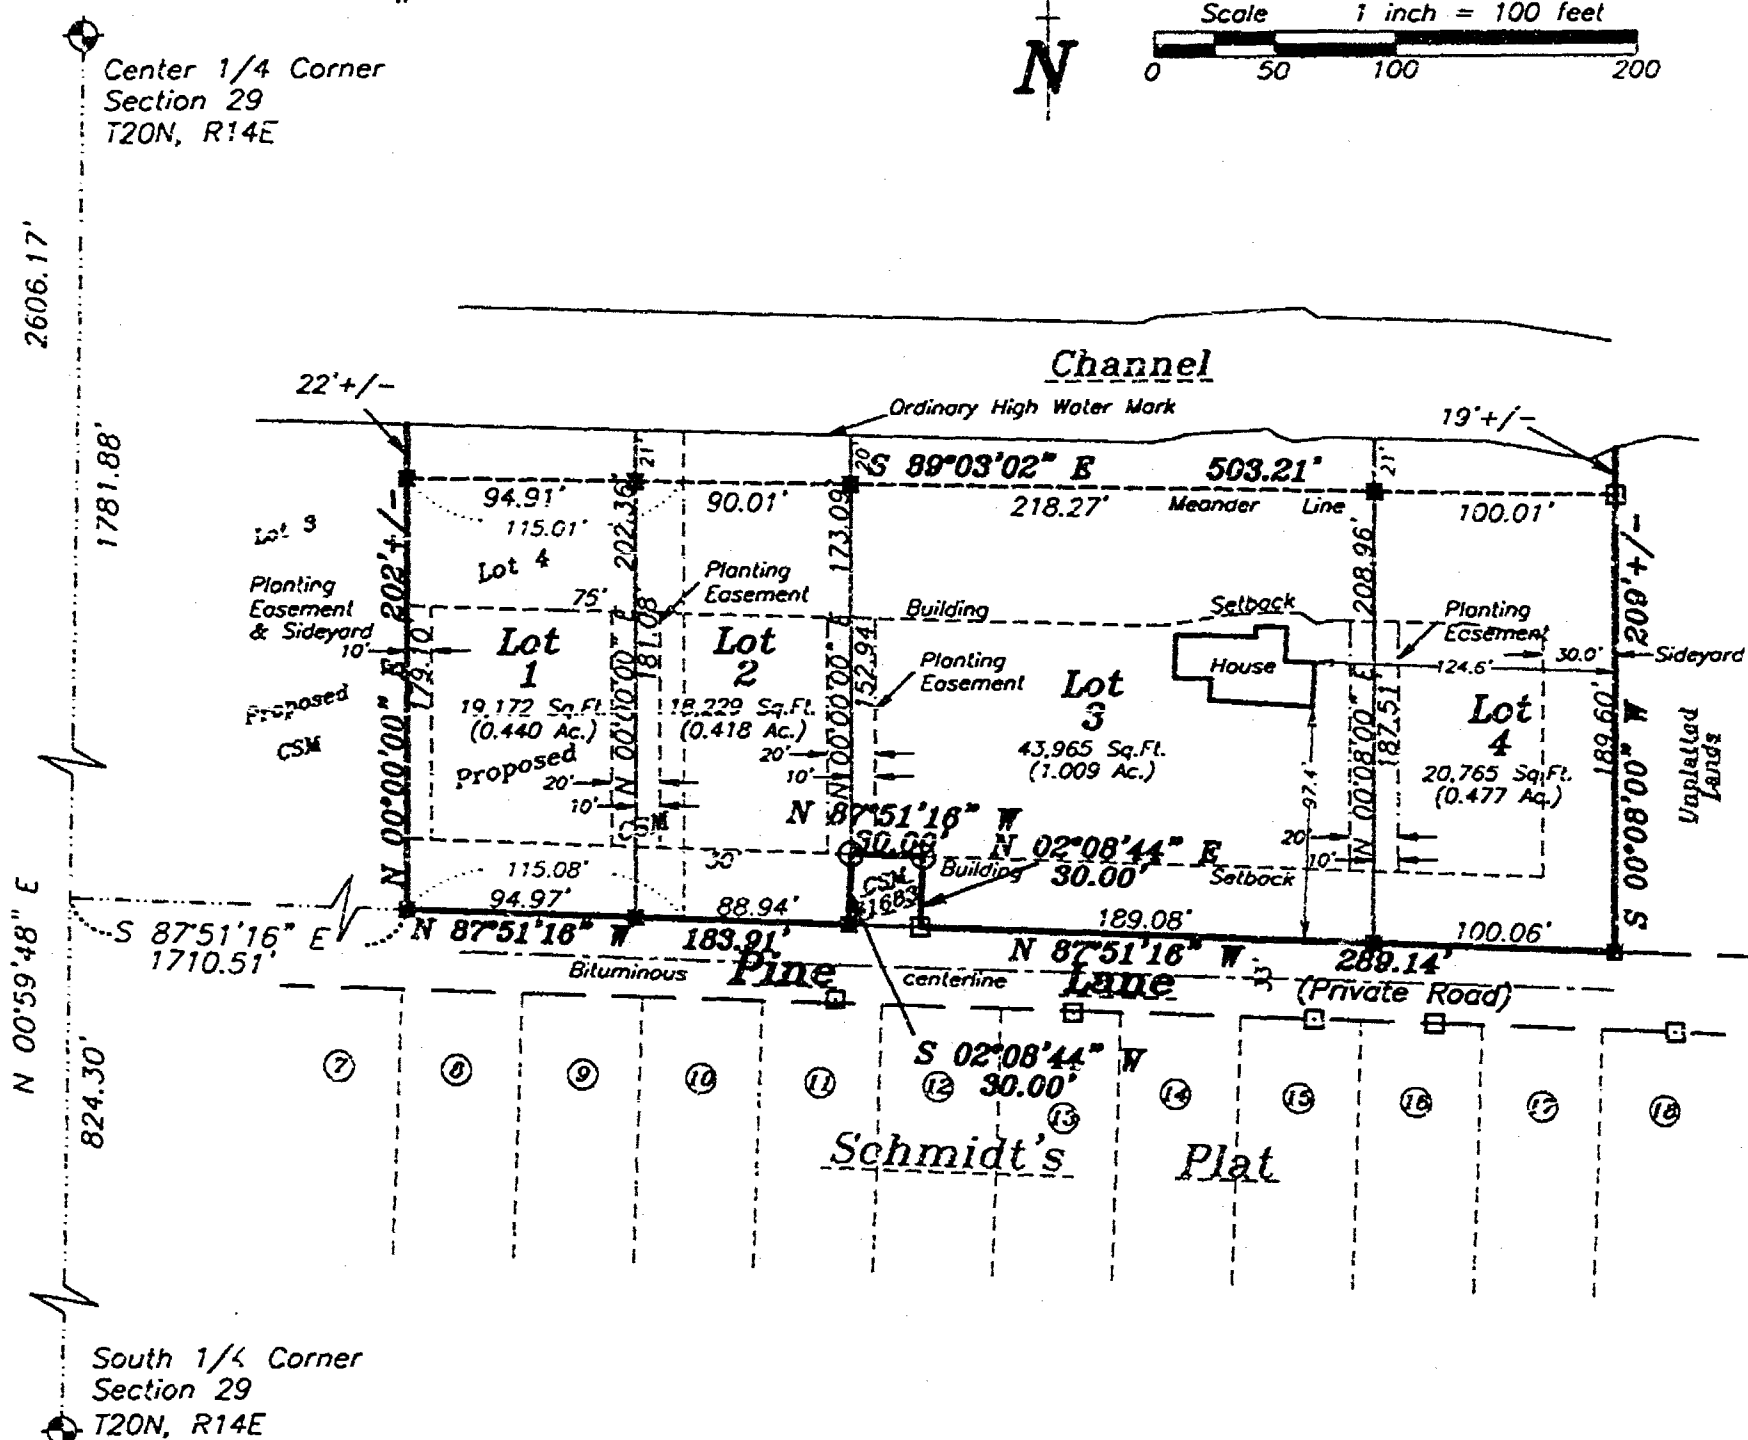


LEGEND

- 3/4" STEEL REINFORCING BAR SET, 24" LONG, WEIGHING 1.502 LBS. PER LIN. FOOT
- 1" IRON PIPE SET, 24" LONG, WEIGHING 1.130 LBS. PER LIN. FOOT
- ▲ 1-1/4" STEEL REINFORCING BAR SET, 30" LONG WEIGHING 4.303 LBS. PER LIN. FOOT
- X CHISELED "X" SET
- 3/4" REBAR FOUND
- 1" IRON PIPE FOUND
- △ 1-1/4" REBAR FOUND
- 2" IRON PIPE FOUND
- ⊗ CHISELED "X" FOUND
- ⊕ GOVERNMENT CORNER
- FENCE LINE
- () RECORDED AS

Survey for:

Charles & Cheryl Ulrich
2400 Prospect Ave.
Appleton, WI 54914

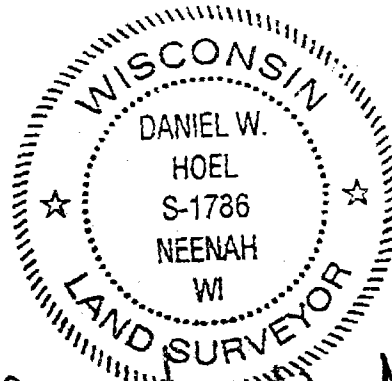

Daniel W. Hoel
July 11, 2001



Martenson & Eisele, Inc.
Engineering - Surveying - Planning
1919 American Court
Neenah, WI 54956
(920) 731-0381
Fax (920) 733-8578
E-MAIL mail@martenson-eisele.com

Revised 7-13-01

PROJECT NO. 615-000
FIELD BOOK PAGE
FILE 615000csm SHEET 1 OF 4
This instrument was drafted by: A.M.S.

I, Daniel W. Hoel, Registered Land Surveyor, do hereby certify: That I have surveyed, divided and mapped, at the direction of Mr. Ulrich described as follows:

PART OF THE SOUTHEAST 1/4 OF THE SOUTHEAST 1/4 OF SECTION 20, TOWN 20 NORTH, RANGE 14 EAST, TOWN OF HOLF RIVER, WINNEBAGO COUNTY, WISCONSIN, MORE FULLY DESCRIBED AS FOLLOWS:


COMMENCING AT THE SOUTH 1/4 CORNER OF SAID SECTION 28, THENCE ALONG THE WEST LINE OF THE SOUTHEAST 1/4 OF SAID SECTION 28, NORTH 00 DEGREES 59 MINUTES 48 SECONDS EAST, 824.30 FEET, THENCE SOUTH 87 DEGREES 51 MINUTES 18 SECONDS EAST, 1710.61 FEET TO THE POINT OF BEGINNING; THENCE NORTH 00 DEGREES 00 MINUTES 00 SECONDS EAST, 179.10 FEET, TO A MEANDER CORNER, BEING SOUTH 00 DEGREES 00 MINUTES 00 SECONDS WEST, 22 FEET MORE OR LESS FROM THE WATERS EDGE OF AN EXISTING CHANNEL, THENCE CONTINUING ALONG A MEANDER LINE; SOUTH 89 DEGREES 03 MINUTES 02 SECONDS EAST, 503.21 FEET, TO A MEANDER CORNER BEING SOUTH 00 DEGREES 00 MINUTES 00 SECONDS WEST, 18 FEET MORE OR LESS FROM THE WATERS EDGE OF AN EXISTING CHANNEL; THENCE SOUTH 00 DEGREES 08 MINUTES 00 SECONDS WEST, 189.60 FEET; THENCE ALONG THE NORTH RIGHT-OF-WAY LINE OF PINE LAKE, BEING A PRIVATE ROAD, NORTH 87 DEGREES 51 MINUTES 18 SECONDS WEST, 189.14 FEET; THENCE ALONG THE WEST LINE OF CERTIFIED SURVEY MAP 1883, NORTH 02 DEGREES 08 MINUTES 44 SECONDS EAST, 30.00 FEET; THENCE ALONG THE NORTH LINE OF CERTIFIED SURVEY MAP 1883, NORTH 87 DEGREES 51 MINUTES 18 SECONDS WEST, 30.00 FEET; THENCE ALONG THE WEST LINE OF CERTIFIED SURVEY MAP 1883, SOUTH 02 DEGREES 08 MINUTES 44 SECONDS WEST, 30.00 FEET; THENCE ALONG THE NORTH RIGHT-OF-WAY LINE OF PINE LAKE, BEING A PRIVATE ROAD, NORTH 87 DEGREES 51 MINUTES 18 SECONDS WEST, 183.61 FEET TO THE POINT OF BEGINNING, CONTAINING 102,132 SQUARE FEET (2.345 ACRES) MORE OR LESS, INCLUDING ALL LANDS LYING BETWEEN THE MEANDER LINE AND THE WATERS EDGE OF AN EXISTING CHANNEL. SUBJECT TO ALL EASEMENTS AND RESTRICTIONS OF RECORD.

That I have fully complied with Chapter 238.34 of the Wisconsin Statutes in surveying, drilling, and mapping the same and the Town of Wolf River, and Winnebago County Subdivision Ordinances

This map is a correct representation of all of the exterior boundaries of land surveyed and the division thereof.

Given under my hand this 11 day of July, 2001.

David W. Noel, Reg. No. Land Surveyor, S-1780

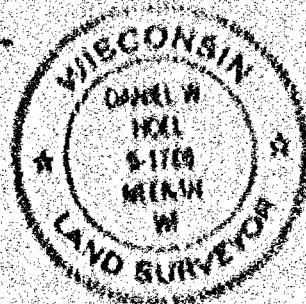

CERTIFIED SURVEY MAP NO. _____

OWNERS CERTIFICATE:

As owners we, the undersigned, hereby certify that we caused the land above described to be surveyed, divided and mapped and dedicated to the public as shown and represented on this map.


Charles Ulrich 13 May 01 Cheryl Ulrich 11/3/01
 Charles Ulrich Date Cheryl Ulrich Date

State of Wisconsin)

Winnebago County) SS

Personally came before me on the 13th day of May, 2001,
 the above owners to me known to be the persons who executed the foregoing
 instrument and acknowledged the same.

[Signature] My Commission Expires 11/3/05
 Notary

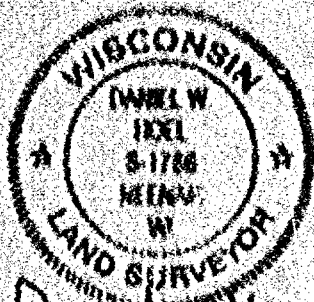

Daniel W. Noel
July 11, 2001

PROJECT NO. 018-000
 FIELD BOOK PAGE
 FILE 018000-000 SHEET 3 OF 4
 This instrument was printed by A.B.S.


Abstract—The purpose of this study was to determine the effect of a 10-week training program on the heart rate (HR) and energy expenditure (EE) of sedentary, middle-aged women. The subjects were 10 women, 40 to 50 years of age, who were sedentary and had no cardiovascular or other medical problems. The subjects were randomly assigned to a 10-week training program or a control group. The training program consisted of three sessions per week of 30 minutes of moderate-intensity aerobic exercise. The control group consisted of 10 women who did not exercise. The subjects were monitored for HR and EE at rest and during exercise. The results showed that the training program had a significant effect on HR and EE. The HR at rest decreased significantly from 72 to 68 beats per minute. The EE at rest decreased significantly from 1,200 to 1,100 kcal per day. The HR during exercise increased significantly from 140 to 150 beats per minute. The EE during exercise increased significantly from 1,200 to 1,300 kcal per day. The results suggest that a 10-week training program can improve the cardiovascular fitness of sedentary, middle-aged women.

Pursuant to the Land Subdivision Regulations of the County of Winnebago, Wisconsin, all the requirements for approval have been fulfilled. This Minor Subdivision was approved by the Winnebago County Planning and Zoning Committee on _____ day of _____, 2021.

PROJECT NO. 011-490
FIELD BOOK PAGE
THE 011-490000 SERIES 1 OF 1
This instrument was drafted by A.M.S.

WINNEBAGO COUNTY CERTIFIED SURVEY MAP NO. 5058

A PART OF THE SW 1/4 OF THE SE 1/4 OF SECTION 29, T 20N, R 11E,
AND A PART OF CERTIFIED SURVEY MAP NO. 62, TOWN OF WOLF RIVER,
WINNEBAGO COUNTY, WISCONSIN.

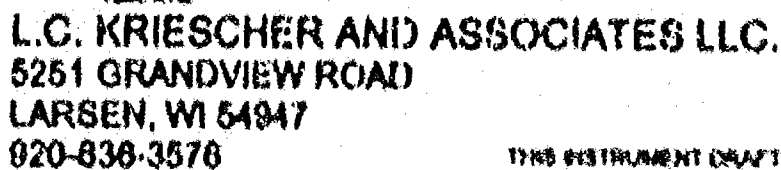

100-443887-1000

THIS INSTRUMENT DRAFTED BY L.C. HANCOCK OHIO, NO. L. 131

STATE OF WISCONSIN) SS
WINNEBAGO COUNTY)

WINNEBAGO COUNTY CERTIFIED SURVEY MAP NO. 5058

SHEET 1 OF 3

A PART OF THE SW.1/4 OF THE SE.1/4 OF SECTION 29, T.20N., R.14E.
AND A PART OF CERTIFIED SURVEY MAP NO. 62, TOWN OF WOLF RIVER
WINNEBAGO COUNTY, WISCONSIN.

ALL BEARINGS ARE REFERENCED TO THE
WEST LINE OF THE SE.1/4 OF SECTION 29, T.20N., R.14E.
RECORDED TO BEAR N.00°06'26"E.



DATED THIS 24TH DAY OF JUNE, 2002

Lawrence C. Kriescher
WISCONSIN REGISTERED LAND SURVEYOR S-1599
LAWRENCE C. KRIESCHER

LEGEND

- = 3/4" X 24" REBAR WEIGHING 1.50 LBS. PER LINEAL FOOT SET.
- = 1 1/4" IRON PIPE FOUND
- = 1" IRON PIPE FOUND
- = P.K./MAG NAIL SET
- ⊙ = COUNTY MONUMENT FOUND.
- = EXISTING CULVERT

CENTER OF SECTION 29, T.20N., R.14E.

E.L. SW.1/4 - SE.1/4 OF SECTION 29, T.20N., R.14E

S.1/4 CORNER SECTION 29, T.20N., R.14E


SOUTH LINE OF THE SW.1/4 OF THE SE.1/4 OF SECTION 29, T.20N., R.14E

L.C. KRIESCHER AND ASSOCIATES LLC.
5251 GRANDVIEW ROAD
LARSEN, WI 54947
920-836-3576


THIS INSTRUMENT DRAFTED BY L.C. KRIESCHER

DWG. NO. L-131

SCALE: 1" = 100'

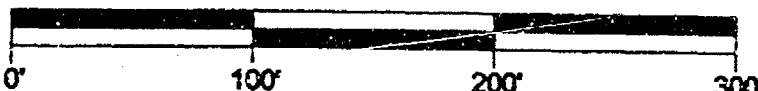

PROJECT NO.
FILE:
NB. PG.

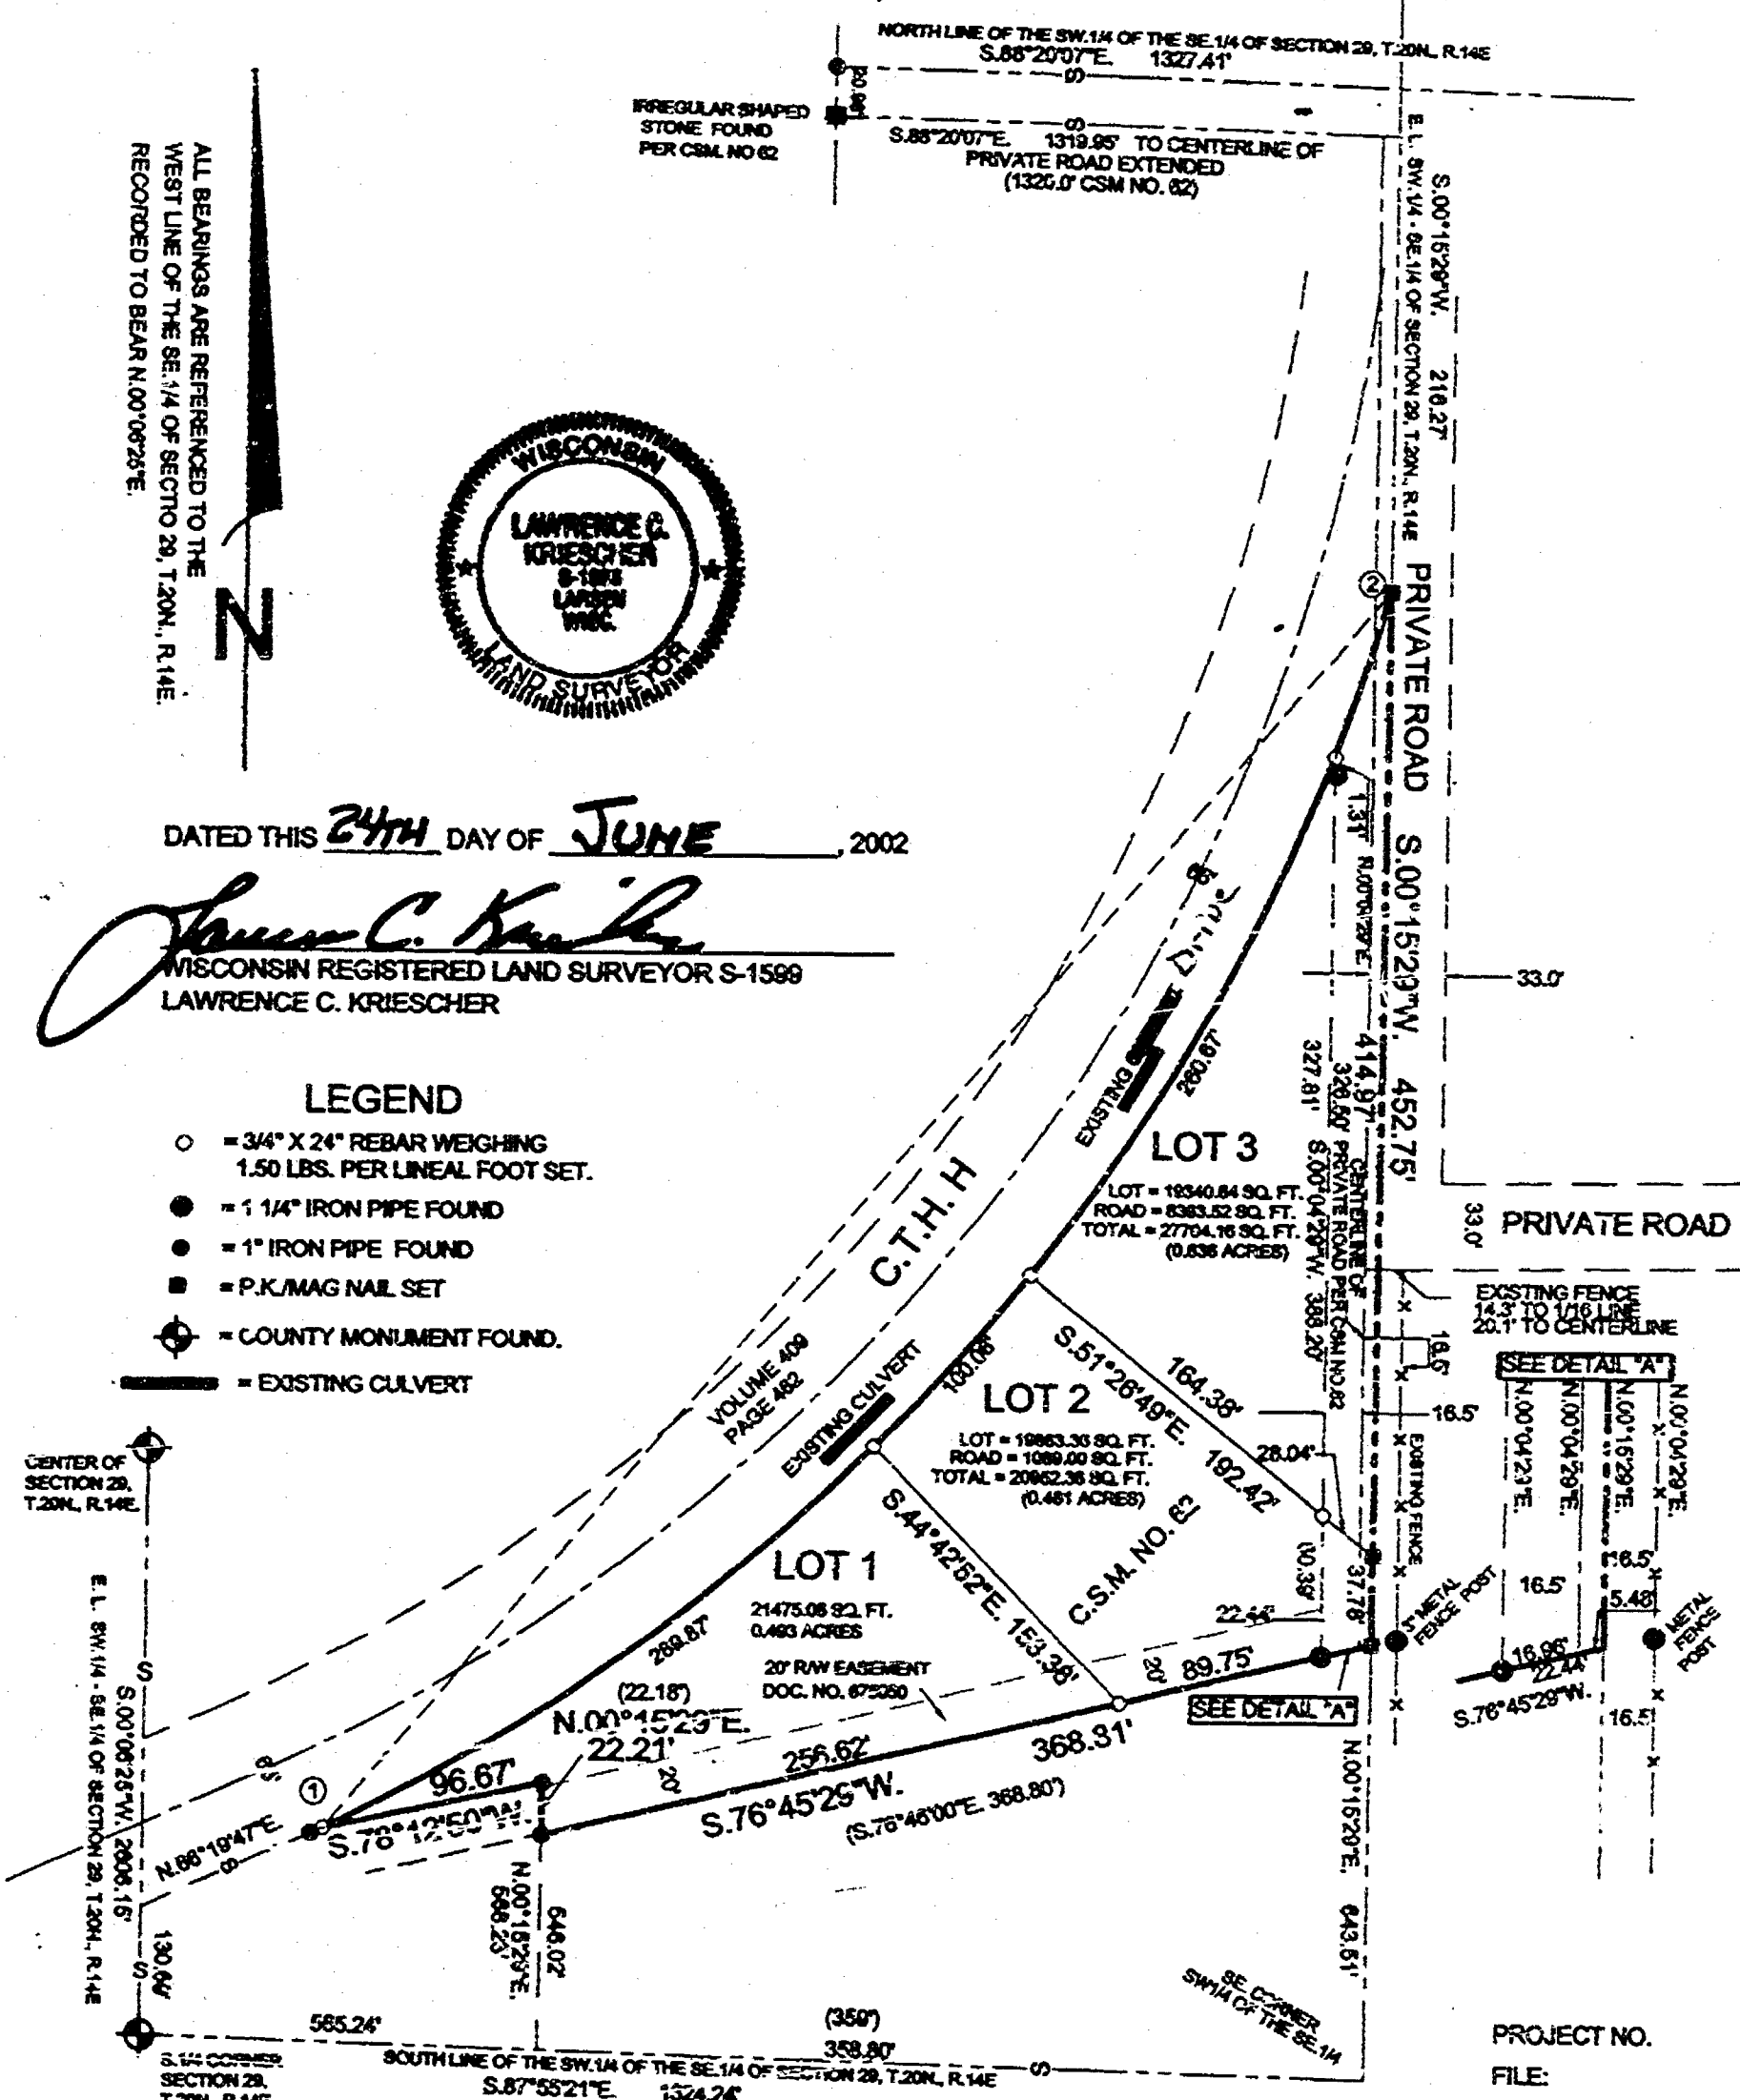



STATE OF WISCONSIN) SS
WINNEBAGO COUNTY)

WINNEBAGO COUNTY CERTIFIED SURVEY MAP NO. 5058

SHEET 1 OF 3

A PART OF THE SW.1/4 OF THE SE.1/4 OF SECTION 29, T.20N., R.14E.
AND A PART OF CERTIFIED SURVEY MAP NO. 62, TOWN OF WOLF RIVER
WINNEBAGO COUNTY, WISCONSIN.

ALL BEARINGS ARE REFERENCED TO THE
WEST LINE OF THE SE.1/4 OF SECTION 29, T.20N., R.14E.
RECORDED TO BEAR N.00°06'25"E.



DATED THIS 24TH DAY OF JUNE, 2002

Lawrence C. Kriescher
WISCONSIN REGISTERED LAND SURVEYOR S-1599
LAWRENCE C. KRIESCHER

LEGEND

- = 3/4" X 24" REBAR WEIGHING 1.50 LBS. PER LINEAL FOOT SET.
- = 1 1/4" IRON PIPE FOUND
- = 1" IRON PIPE FOUND
- = P.K./MAG NAIL SET
- ⊙ = COUNTY MONUMENT FOUND.
- = EXISTING CULVERT

CENTER OF SECTION 29, T.20N., R.14E.

E.L. SW.1/4 - SE.1/4 OF SECTION 29, T.20N., R.14E.

S.1/4 CORNER SECTION 29, T.20N., R.14E.


SOUTH LINE OF THE SW.1/4 OF THE SE.1/4 OF SECTION 29, T.20N., R.14E.

L.C. KRIESCHER AND ASSOCIATES LLC.
5251 GRANDVIEW ROAD
LARSEN, WI 54947
920-836-3576


THIS INSTRUMENT DRAFTED BY L.C. KRIESCHER

DWG. NO. L-131

SCALE: 1" = 100'

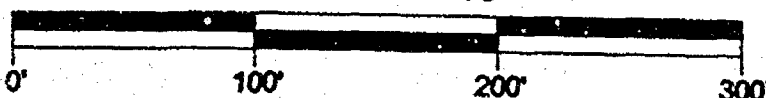

PROJECT NO.
FILE:
NB. PG.

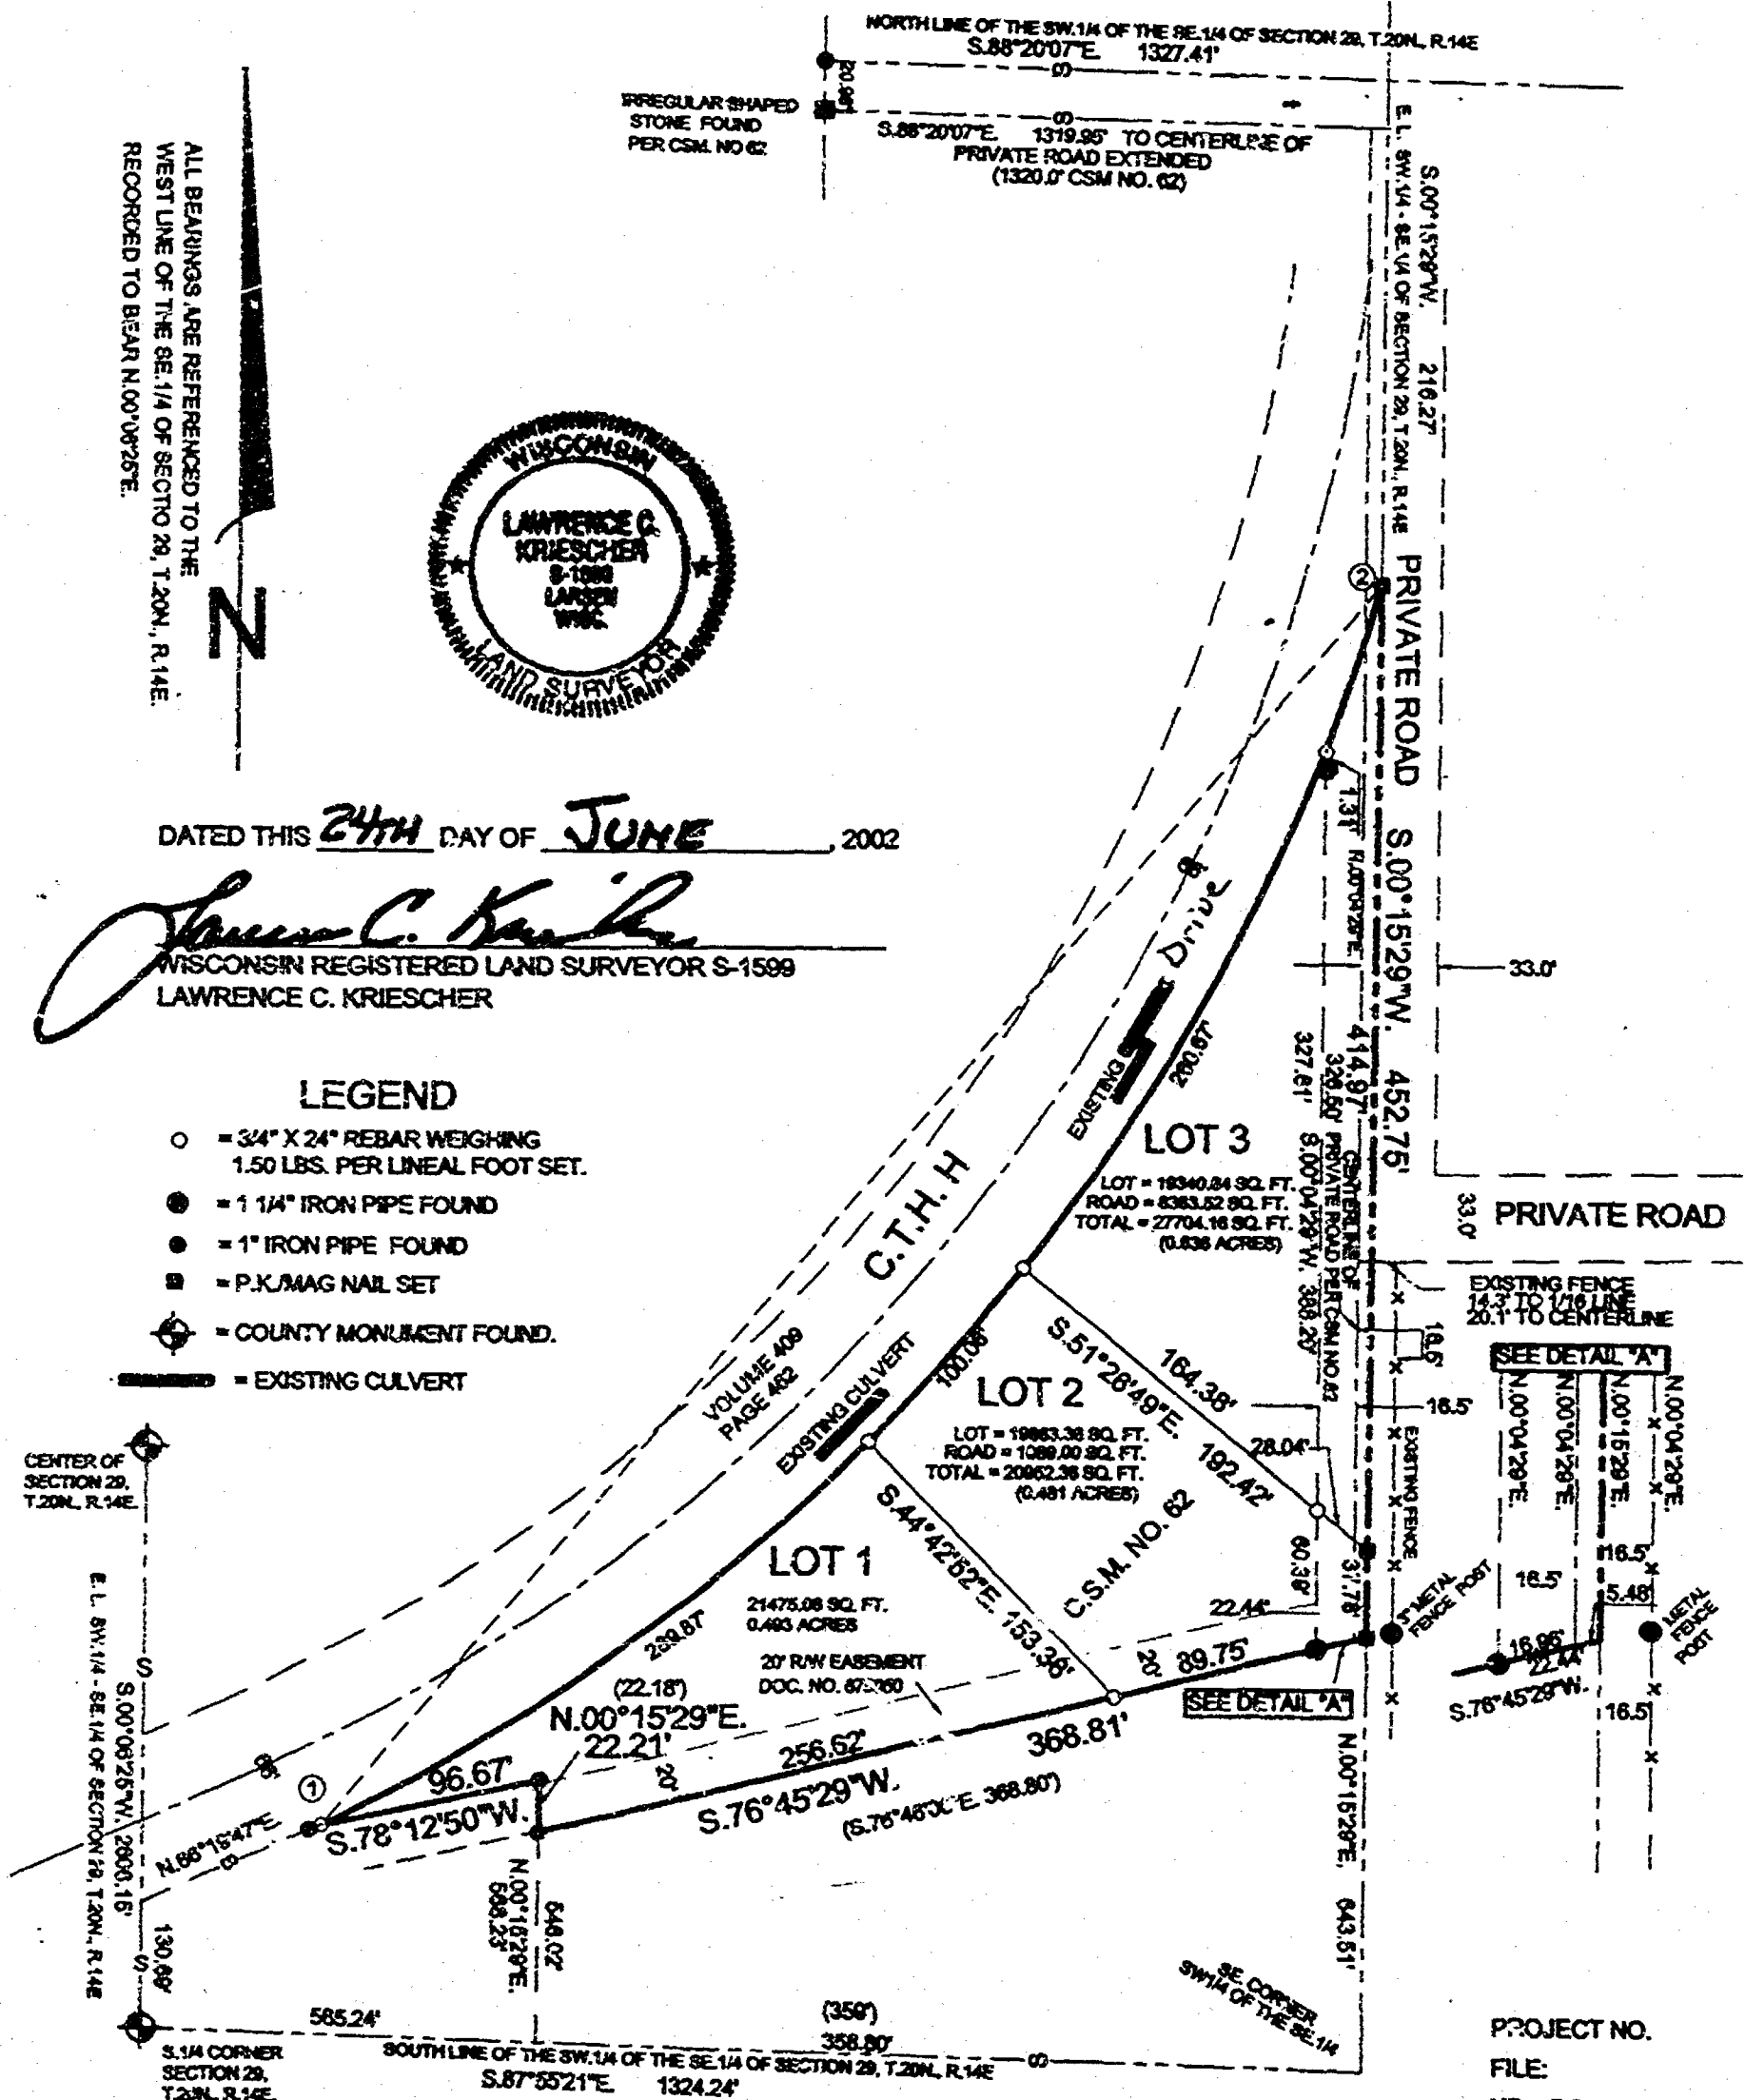

#5058

WINNEBAGO COUNTY CERTIFIED SURVEY MAP

SHEET 2 OF 2

A PART OF THE SW 1/4 OF THE SE 1/4 OF SECTION 29, T.20N, R.14E
AND A PART OF CERTIFIED SURVEY MAP NO. 82, TOWN OF WOLF RIVER
WINNEBAGO COUNTY, WISCONSIN

CURVE 1/2
RADIUS LENGTH = 851.81
CHORD = N 40°29'41"E 792.87
CENTRAL ANGLE = 45°47'37"
ARC LENGTH = 724.12
TANGENT BEARINGS = S 84°47'23"W
N 10°09'57"E

LOT 1
RADIUS LENGTH = 851.81
CHORD = N 55°02'18"W 288.88
CENTRAL ANGLE = 11°07'17"
ARC LENGTH = 288.87
TANGENT BEARINGS = S 84°47'23"W
N 40°17'09"E

LOT 2 CURVE DATA
RADIUS LENGTH = 851.81
CHORD = N 41°04'09"E 105.87
CENTRAL ANGLE = 05°47'37"
ARC LENGTH = 110.29
TANGENT BEARINGS = S 45°17'56"W
N 44°02'17"E

LOT 3
RADIUS LENGTH = 851.81
CHORD = N 29°01'50"E 294.87
CENTRAL ANGLE = 17°07'17"
ARC LENGTH = 288.87
TANGENT BEARINGS = S 70°12'11"W
N 21°07'17"E

LOT 4 BOUNDARY PLAT (OF 164)
RADIUS LENGTH = 851.81
CHORD = N 10°27'27"E 73.87
CENTRAL ANGLE = 04°56'55"
ARC LENGTH = 73.82
TANGENT BEARINGS = S 71°50'47"W
N 18°09'57"E

SURVEYOR'S CERTIFICATE:

I, LAWRENCE C. KNEBACHER, WISCONSIN REGISTERED LAND SURVEYOR OF L.C. KNEBACHER AND ASSOCIATES LLC, CERTIFY THAT I HAVE SURVEYED, DIVIDED AND MAPPED UNDER THE DIRECTION OF DENNIS KLEIST A PART OF THE SOUTHWEST QUARTER (SW 1/4) OF THE SOUTHEAST QUARTER (SE 1/4) OF SECTION TWENTY NINE (29), TOWNSHIP TWENTY (20) NORTH, RANGE FOURTEEN (14) EAST AND A PART OF CERTIFIED SURVEY MAP NUMBER 82, TOWN OF WOLF RIVER, WINNEBAGO COUNTY, WISCONSIN CONTAINING 76131.80 SQUARE FEET (1.819 ACRES) OF LAND AND BEING DESCRIBED AS FOLLOWS:

COMMENCING AT THE SOUTH QUARTER CORNER OF SAID SECTION 29; THENCE S 87°59'21"E 124.24 FEET ALONG THE SOUTH LINE OF THE SW 1/4 OF THE SE 1/4 OF SECTION 29 TO THE SOUTHEAST CORNER OF THE SW 1/4 OF THE SE 1/4 OF SAID SECTION 29; THENCE N 00°15'29"E 84.61 FEET ALONG THE EAST LINE OF THE SW 1/4 OF THE SE 1/4 OF SAID SECTION 29 TO THE POINT OF BEGINNING; THENCE S 70°48'20"W ALONG THE SOUTH LINE OF CERTIFIED SURVEY MAP NUMBER 82 AND ITS EXTENSION THEREOF; THENCE N 00°15'29"E 22.21 FEET; THENCE S 76°12'00"W 96.87 FEET TO A POINT ON THE SOUTHEASTLY LINE OF O.T.H. THENCE NORTHEASTERLY 724.12 FEET ALONG THE ARC OF A CURVE TO THE LEFT AND BEING THE SOUTHEASTLY LINE OF O.T.H. HAVING A RADIUS OF 851.81 FEET AND A CHORD WHICH BEARS N 40°29'41"E 792.87 FEET TO A POINT ON THE EAST LINE OF THE SW 1/4 OF THE SE 1/4 OF SAID SECTION 29; THENCE S 60°15'20"W 42.75 FEET ALONG THE EAST LINE OF THE SW 1/4 OF THE SE 1/4 OF SAID SECTION 29 TO THE POINT OF BEGINNING AND BEING SUBJECT TO ALL EASEMENTS AND RESTRICTIONS OF RECORD.

THAT SUCH IS A CORRECT REPRESENTATION OF ALL EXTERIOR BOUNDARIES OF LAND SURVEYED THAT I HAVE FULLY COMPLIED WITH THE PROVISIONS OF CHAPTER 236.34 OF THE WISCONSIN STATUTES AND THE LAND SURVEYING ORDINANCE OF WINNEBAGO COUNTY AND THE TOWN OF WOLF RIVER IN SURVEYING AND MAPPING THE SAME.

DATED THE 24TH DAY OF JUNE, 2002

Lawrence C. Knebacher
WISCONSIN REGISTERED LAND SURVEYOR 51509
LAWRENCE C. KNEBACHER



WINNEBAGO COUNTY PLANNING AND ZONING COMMITTEE:

A PART OF THE SOUTHWEST QUARTER (SW 1/4) OF THE SOUTHEAST QUARTER (SE 1/4) OF SECTION TWENTY NINE (29), TOWNSHIP TWENTY (20) NORTH, RANGE FOURTEEN (14) EAST AND A PART OF CERTIFIED SURVEY MAP NUMBER 82, TOWN OF WOLF RIVER, WINNEBAGO COUNTY, WISCONSIN LEGAL PLANT AND LUTHER PLANT OWNERS IS HEREBY APPROVED

7-22-02
DATE

Dennis Kleist
BY AUTHORIZED REPRESENTATIVE

THIS CERTIFIED SURVEY MAP IS ALL OF TAX PARCEL NO. 63304701.
OWNER OF RECORD IS LAWRENCE KLEIST AND VANDER KLEIST
THIS C.S.M. IS CONTAINED WHOLLY WITHIN THE PROPERTY DESCRIBED IN THE FOLLOWING
RECORDED DOCUMENT VOLUME 745 PAGE 143

DWG. NO. L-131

#5058

SEAT 1 OF 1

WINNEBAGO COUNTY CERTIFIED SURVEY

A PART OF THE SW 1/4 OF THE SE 1/4 OF SECTION 29, T 21N, R 14E,
AND A PART OF CERTIFIED SURVEY MAP NO. 62, TOWN OF WOLF RIVER,
WINNEBAGO COUNTY, WISCONSIN.


OWNER'S CERTIFICATE:

AS OWNERS WE HEREBY CERTIFY THAT WE CAUSED THE LAND ON THE CERTIFIED SURVEY MAP TO BE SURVEYED, LAYED
AND MAPPED AS REPRESENTED ON THIS MAP
IN THE PRESENCE OF:

W. Dennis Kleist
Dennis Kleist
Deborah Kleist
Deborah Kleist

STATE OF WISCONSIN
WINNEBAGO COUNTY

PERSONALLY CAME BEFORE ME THIS 11 DAY OF July, 2002 THE ABOVE NAMED Dennis Kleist
Deborah Kleist KNOWN TO ME TO BE THE PERSONS WHO EXECUTED THE FOREGOING INSTRUMENT AND
ACKNOWLEDGE THE SAME.

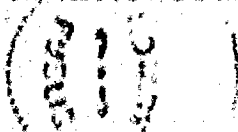

Madison M. Woodward
NOTARY PUBLIC *Wisconsin*

COUNTY TREASURER'S CERTIFICATE:

I BEING DULY ELECTED, QUALIFIED AND ACTING TREASURER OF THE COUNTY OF WINNEBAGO, DO HEREBY CERTIFY THAT THE
RECORDS IN MY OFFICE SHOW NO UNREDEEMED TAX SALES AND NO UNPAID TAXES OR SPECIAL ASSESSMENTS OF
7-11-02 AFFECTING THE LANDS INCLUDED IN THIS CERTIFIED SURVEY.

7-19-02
DATED

David M. Hoffmann
COUNTY TREASURER *Deputy*

CERTIFICATE OF TOWN TREASURER

I BEING DULY ELECTED, QUALIFIED AND ACTING TOWN TREASURER OF THE TOWN OF WOLF RIVER, DO HEREBY CERTIFY THAT IN
ACCORDANCE WITH THE RECORDS IN MY OFFICE SHOW NO UNPAID TAXES OR SPECIAL ASSESSMENTS AS OF
AFFECTING THE LANDS INCLUDED IN THIS CERTIFIED SURVEY MAP.

June 24, 2002
DATED

Raymond A. Hoff
TOWN TREASURER

TOWN BOARD APPROVAL

THIS CERTIFIED SURVEY MAP HAS BEEN REVIEWED AND APPROVED BY THE TOWN BOARD OF THE TOWN OF WOLF RIVER,
WINNEBAGO COUNTY, WISCONSIN.

6-24-02
DATED


Mark C. Smith
TOWN BOARD REPRESENTATIVE

DATED THIS 24TH DAY OF June, 2002

Lawrence C. Froelicher
WISCONSIN REGISTERED LAND SURVEYOR & 1500
LAWRENCE C. FROELICHER



DWG. NO. L-131

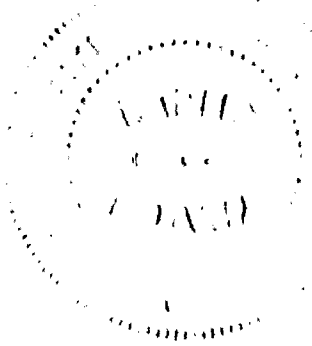

1191462

REGISTER'S OFFICE
WINNEBAGO COUNTY, WI
RECORDED ON

07-23-2002 03:05 PM
Vol. 1 P. 5058

SUSAN WINNINGHOFF
REGISTER OF DEEDS

RECORDING FEE 17.00
TRANSFER FEE
OF PAGES 4

Esau