

29 - 20 - 14

NO.	SURVEYED FOR	SURVEYOR	DATE	PLAT NO.	CERTIFIED MAP NO.	SURVEYS		SURVEY LOCATION
						VOL.	PAGE	
B. Homson	R. Reider	6-29-1977						29 T20N, R14E NE 1/4
C. Ulrich	R. Sawyer	9-20-1977				218		29 T20N, R14E SE 1/4
C. Herck	J. Elder	7-26-1969						29 T20N, R14E SE 1/4
J. Bowe	M. Elder	8-16-1969						29 T20N, R14E SE 1/4
M. Spaul	M. Elder	8-14-1969						29 T20N, R14E SE 1/4
NB Nelumuth	C. Hawksmuth	12-18-1978			527901	1	503	29 T20N, R14E SE 1/4
G. Depner	C. Hawksmuth	5-18-1978			512555	1	367	29 T20N, R14E SE 1/4
H. Ulrich	R. Sawyer	5-21-1974			477481	1	131	29 T20N, R14E SE 1/4
C. Ulrich	R. Sawyer	5-21-1974				1	132	29 T20N, R14E SE 1/4
C. Ulrich	R. Sawyer	5-21-1974				1	149	29 T20N, R14E SE 1/4
C. Ulrich	R. Sawyer	9-20-1977				1	217	29 T20N, R14E SE 1/4
X K. Lint	R. Sawyer	11-8-1971						29 T20N, R14E SE 1/4

WINNEBAGO COUNTY CERTIFIED SURVEY MAP NO. _____
Part of the SE $\frac{1}{4}$ of the SE $\frac{1}{4}$ of Sec. 29, T.20N., R.14E., Town of Wolf
River, Winnebago County, Wisconsin. A division of Lot 2. C.S.M. 217.

Lot 1 - 27,370.73 sq. ft.
22,841.73 sq. ft. to R.O.W.
Lot 2 - 28,440.30 sq. ft.
27,219.98 sq. ft. to R.O.W.
Lot 3 - 22,052.60 sq. ft.

- Existing Iron Pipe
- 2" Existing Iron Pipe
- o 1" x 30" Iron Pipe
weighing 1.13 lbs./lin.
ft.

This certified survey map of part of the SE $\frac{1}{4}$ of the SE $\frac{1}{4}$ of Sec. 29, T.20N., R.14E., Town of Wolf River is hereby approved.

Authorized signature

A circular seal for the Wisconsin Land Surveyor. The outer ring contains the text "WISCONSIN" at the top and "LAND SURVEYOR" at the bottom, separated by two five-pointed stars. The inner circle contains the text "CALVIN W. HAWKSWORTH", "S-1290", and "Winneconne Wis." in three lines.

FB. 54 PG. 57

SAYLER SURVEY, INC. LAND SURVEYORS WINNECONNE, WI

Stock No. 26273

WINNEBAGO COUNTY CERTIFIED SURVEY MAP NO. _____

Part of the SE $\frac{1}{4}$ of the SE $\frac{1}{4}$ of Sec. 29, T.20N., R.14E., Town of Wolf River, Winnebago County, Wisconsin. A division of Lot 2 of C.S.M. 217.


SURVEYOR'S CERTIFICATE

I, Calvin W. Hawksworth, registered land surveyor, hereby certify:
That I have surveyed, divided and mapped the parcel of land located in part of the SE $\frac{1}{4}$ of the SE $\frac{1}{4}$ of Sec. 29, T.20N., R.14E., Town of Wolf River, Winnebago County, Wisconsin, known as Lot 2 of Certified Survey Map No. 217, Winnebago County Records and described as follows: Beginning at the NE corner of Lot 2 of C.S.M. 217. From that point running S.00°00'00"W. 155.00 ft. to a meander line of the channel, thence S.89°32'58"W. along said meander line 260.70 ft., thence N.89°00'00"W. 143.00 ft., thence N.00°00'00"E. 170.65 ft., thence S.87°43'00"E. 403.99 ft. to the said point of beginning. Including all the land lying between the meander line and the water's edge of the channel.

Subject to and including an easement for ingress and egress over and across the northerly 33.02 ft. of the above described parcel, as recorded on Certified Survey Map No. 217.

That I have made such survey, land division and map by the direction of Ivo F. and Monica M. Peterson, 7778 Maple Lane, Fremont, WI 54940; that such map is a true and correct representation of the exterior boundaries of the land surveyed.

That I have fully complied with the provisions of Sec. 236.34 of Wisconsin Statutes and the Winnebago County Subdivision Ordinance in surveying, dividing and mapping the same.

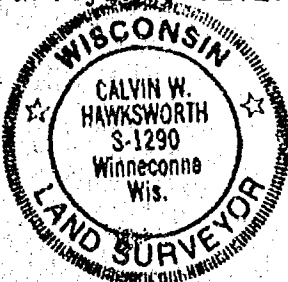

Calvin W. Hawksworth
Calvin W. Hawksworth S-1290
Wisconsin Registered Land Surveyor
June 16, 1988

OWNER'S CERTIFICATE

As owner(s), I (we) hereby certify that I (we) caused the land described on this certified survey map to be surveyed, divided and mapped as represented hereon.

Ivo Peterson
Owner

Monica Peterson
Owner

7778 Maple Lane
Fremont, WI 54940
STATE OF WISCONSIN)
WINNEBAGO COUNTY)SS

Personally came before me this 17th day of June, 1988, the above named owner(s) to me known to be the person(s) who executed the foregoing instrument and acknowledged the same.

Dorothy L. Proehl
Notary Public Winneconne, WI
My commission expires 6-24-90

DOROTHY L. PROEHL
NOTARY PUBLIC
STATE OF WISCONSIN

Sheet 2 of 2 sheets

SAYLER SURVEY, INC.

139A W. Main

Winneconne, WI


Plat of Survey

ELEVATION SURVEY OF LOTS 14 & 15, SCHMIDT'S PLAT,
SECTION 29, T20N., R.14E., TOWN OF WOLF RIVER,
WINNEBAGO COUNTY, WI

CLIENT:

JIM W. TRANTOW
Rt. 5, Box 196, W. Hill St.
Waupaca, WI 54981

100 YEAR FLOOD ELEV. 750.4'

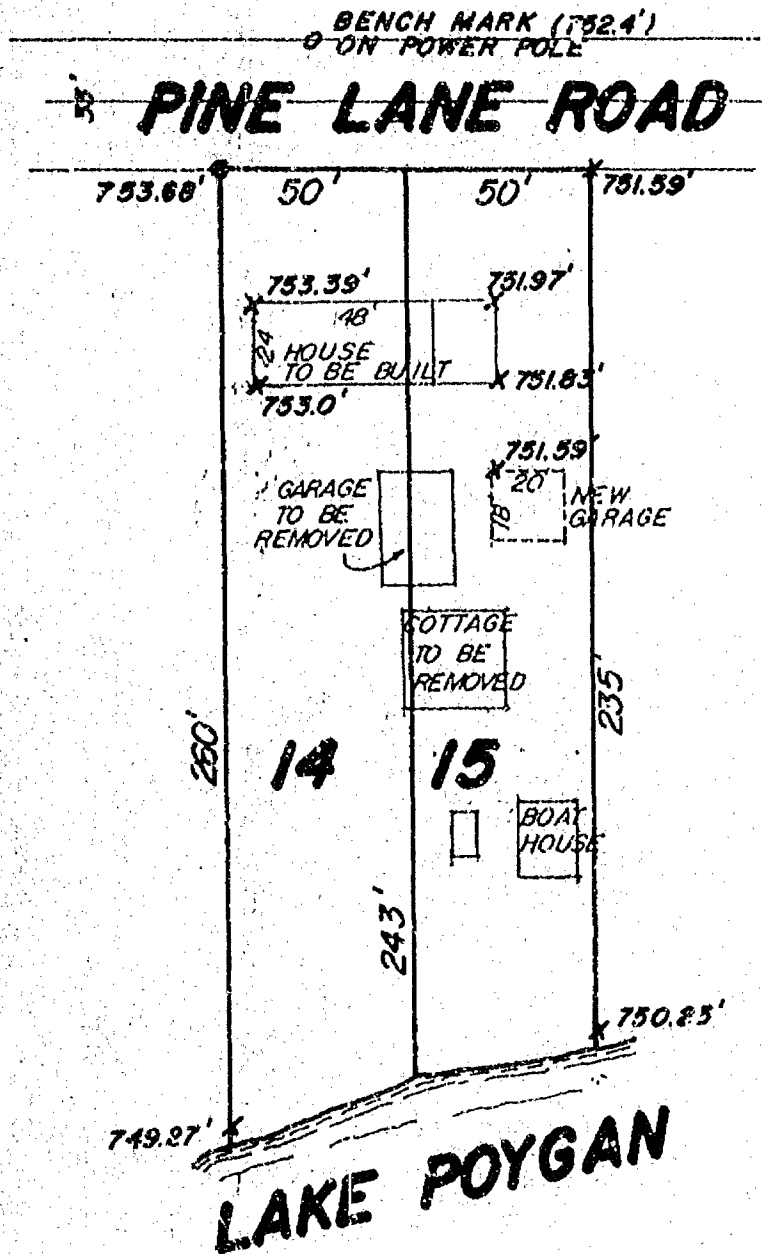

LEGEND

- = Existing monuments
- = 2" x 30" iron pipe set
- = 1" x 30" iron pipe set
- = reference caps or R.R. spikes
- = Bernsten or Harrison monuments
- X-X = fence
- () = recorded as
- = stone monument

SURVEYORS CERTIFICATE

I, hereby certify that I have surveyed the property as shown, according to official records and that the plat above drawn is an accurate and correct representation of said survey. SEPT. 16, 1982

Calvin W. Hawksworth
Wisconsin Registered Land Surveyor S-1290


SAYLER SURVEY, INC.
LAND SURVEYORS
WINNECONNE, WI 54986

SCALE 1" = 50'
PROJECT NO. S-001307
FIELD BOOK 43 PAGE 68

Stock No. 26273

WINNEBAGO COUNTY CERTIFIED SURVEY MAP NO. 1868
 Part of the SE $\frac{1}{4}$ of the SE $\frac{1}{4}$ of Sec. 29, T.20N., R.14E., Town of Wolf
 River, Winnebago County, Wisconsin. A division of Lot 2, C.S.M. 217.

Bearings are referenced to the East Line of Lot 2 (C.S.M. 217)
 assumed bearing S.00°00'00"W.

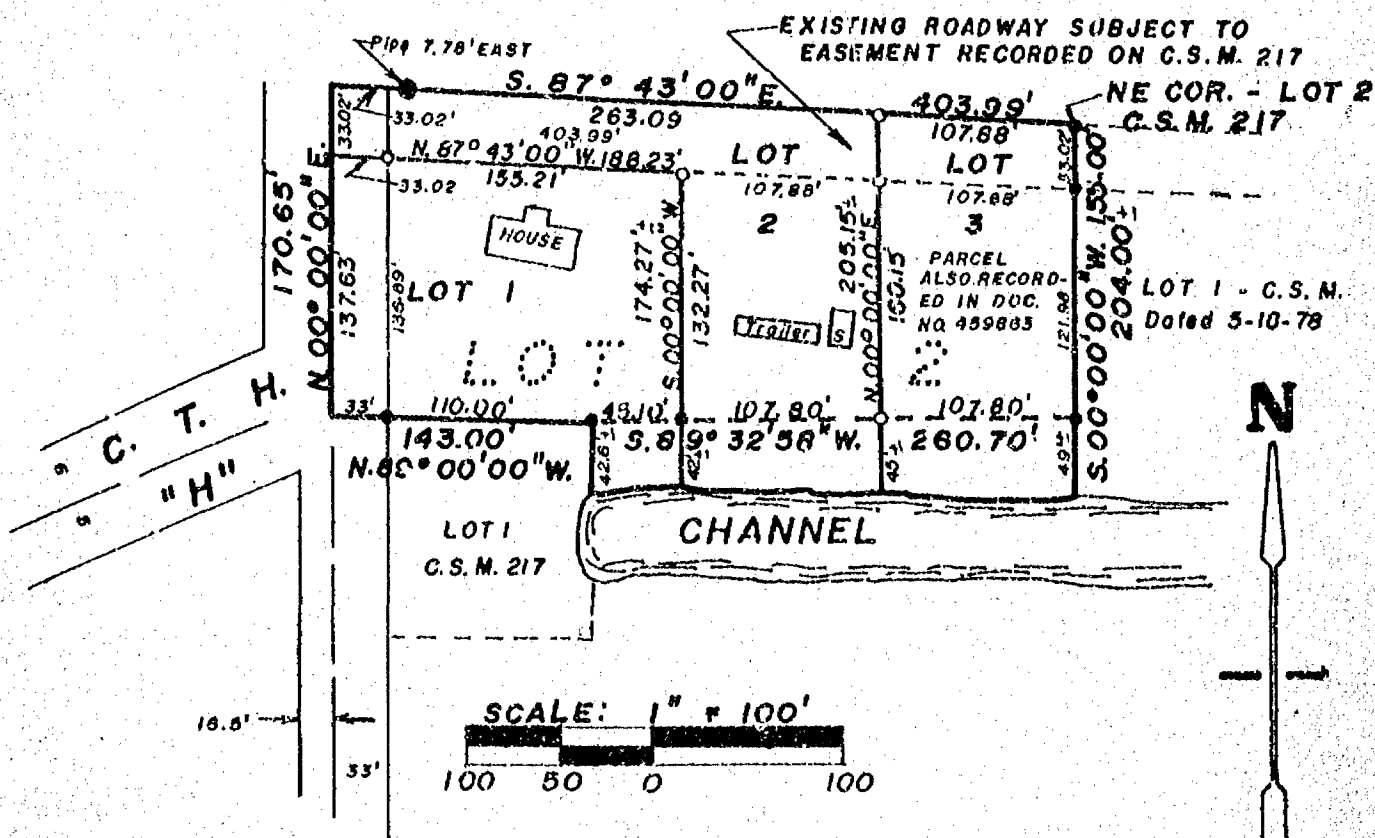

AREA:

- Lot 1 - 27,370.73 sq. ft.
 22,841.73 sq. ft. to R.O.W.
 Lot 2 - 28,440.30 sq. ft.
 27,349.98 sq. ft. to R.O.W.
 Lot 3 - 22,052.60 sq. ft.

LEGEND

- Existing Iron Pipe
- 2" Existing Iron Pipe
- 1" x 30" Iron Pipe weighing 1.13 lbs./lin. ft.

WINNEBAGO COUNTY PLANNING COMMITTEE CERTIFICATE

This certified survey map of part of the SE $\frac{1}{4}$ of the SE $\frac{1}{4}$ of Sec. 29, T.20N., R.14E., Town of Wolf River is hereby approved.

Date June 21, 1988

Authorized signature Carol Owens

Calvin W. Hawksworth
 Calvin W. Hawksworth S-1290
 Wisconsin Registered Land Surveyor
 June 16, 1988



Sheet 1 of 2 sheets

Stock No. 26273

WINNEBAGO COUNTY CERTIFIED SURVEY MAP NO. 1868
 Part of the SE $\frac{1}{4}$ of the SE $\frac{1}{4}$ of Sec. 29, T.20N., R.14E., Town of Wolf
 River, Winnebago County, Wisconsin. A division of Lot 2 of C.S.M. 217.

SURVEYOR'S CERTIFICATE

I, Calvin W. Hawksworth, registered land surveyor, hereby certify:
 That I have surveyed, divided and mapped the parcel of land located
 in part of the SE $\frac{1}{4}$ of the SE $\frac{1}{4}$ of Sec. 29, T.20N., R.14E., Town of Wolf
 River, Winnebago County, Wisconsin, known as Lot 2 of Certified Survey
 Map No. 217, Winnebago County Records and described as follows: Beginning
 at the NE corner of Lot 2 of C.S.M. 217. From that point running
 S.00°00'00"W. 155.00 ft. to a meander line of the channel, thence
 S.89°32'58"W. along said meander line 260.70 ft., thence N.89°00'00"W.
 143.00 ft., thence N.00°00'00"E. 170.65 ft., thence S.87°43'00"E.
 403.99 ft. to the said point of beginning. Including all the land
 lying between the meander line and the water's edge of the channel.

Subject to and including an easement for ingress and egress over
 and across the northerly 33.02 ft. of the above described parcel,
 as recorded on Certified Survey Map No. 217.

That I have made such survey, land division and map by the direction
 of Ivo F. and Monica M. Peterson, 7778 Maple Lane, Fremont, WI 54940;
 that such map is a true and correct representation of the exterior
 boundaries of the land surveyed.

That I have fully complied with the provisions of Sec. 236.34 of
 the Wisconsin Statutes and the Winnebago County Subdivision Ordinance
 in surveying, dividing and mapping the same.



Calvin W. Hawksworth
 Calvin W. Hawksworth S-1290
 Wisconsin Registered Land Surveyor
 June 16, 1988

OWNER'S CERTIFICATE

As owner(s), I (we) hereby certify that I (we) caused the land
 described on this certified survey map to be surveyed, divided and
 mapped as represented hereon.

Ivo F. Peterson
 Owner

Monica M. Peterson
 Owner

7778 Maple Lane
 Fremont, WI 54940
 STATE OF WISCONSIN)
 WINNEBAGO COUNTY) SS

Personally came before me this 17th day of June,
 1988, the above named owner(s) to me known to be the person(s) who
 executed the foregoing instrument and acknowledged the same.

Dorothy L. Proehl
 Notary Public Winneconne, WI
 My commission expires 6-24-90

DOROTHY L. PROEHL
 NOTARY PUBLIC
 STATE OF WISCONSIN

Sheet 2 of 2 sheets

SAYLER SURVEY, INC.

139A W. Main

Winneconne, WI


29-20-14

WINNEBAGO COUNTY CERTIFIED SURVEY MAP NO. 218


Part of the SE $\frac{1}{4}$ of the SE $\frac{1}{4}$ of Sec. 29, T.20N., R.14E., Town of Wolf River.

CORRECTION TO REVISED C.S.M. ISSUED 6-23-76 No. 148


PURPOSE: To correct distance on $\frac{1}{4}$ Sec. line as shown on map.

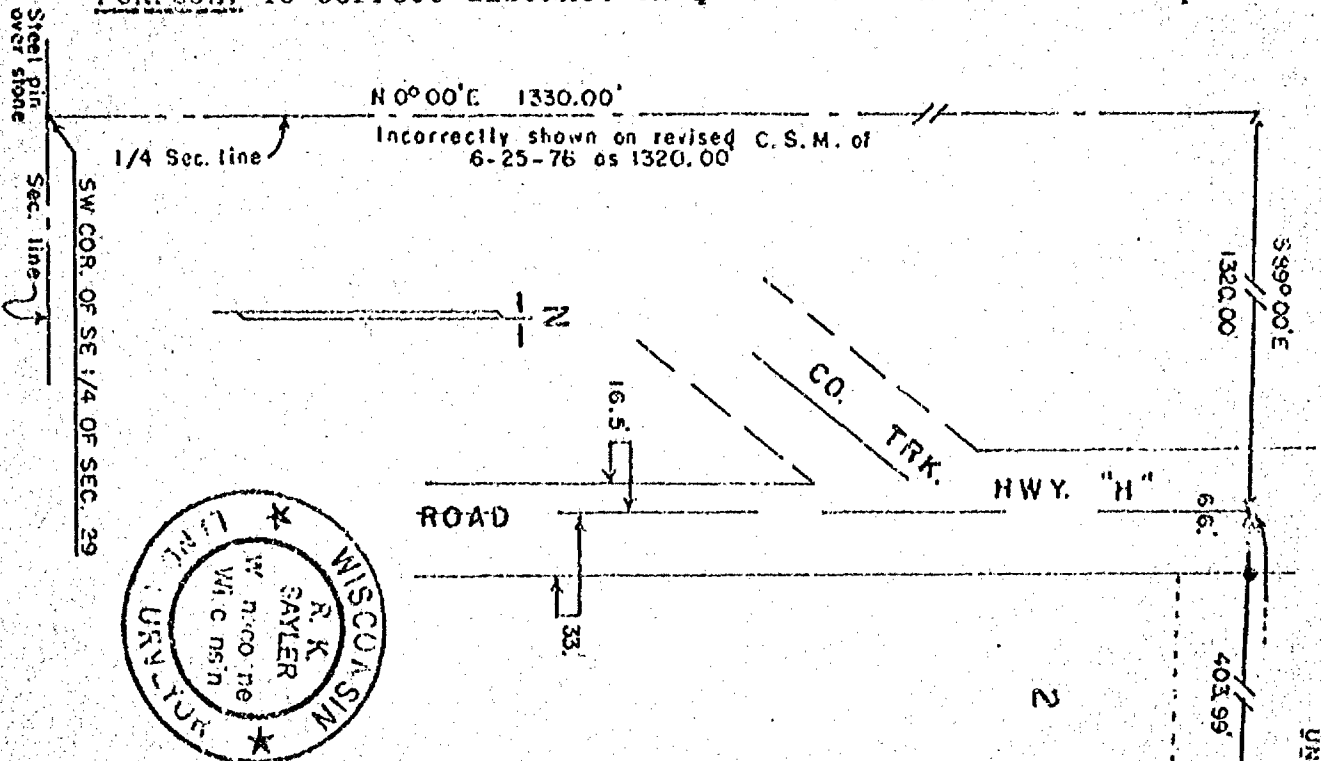

- Interior angles
1. 87°43'00"
 2. 85°45'46"
 3. 94°14'14"
 4. 92°17'00"

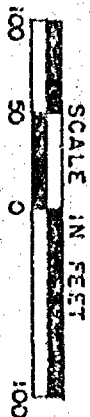

CHANNEL

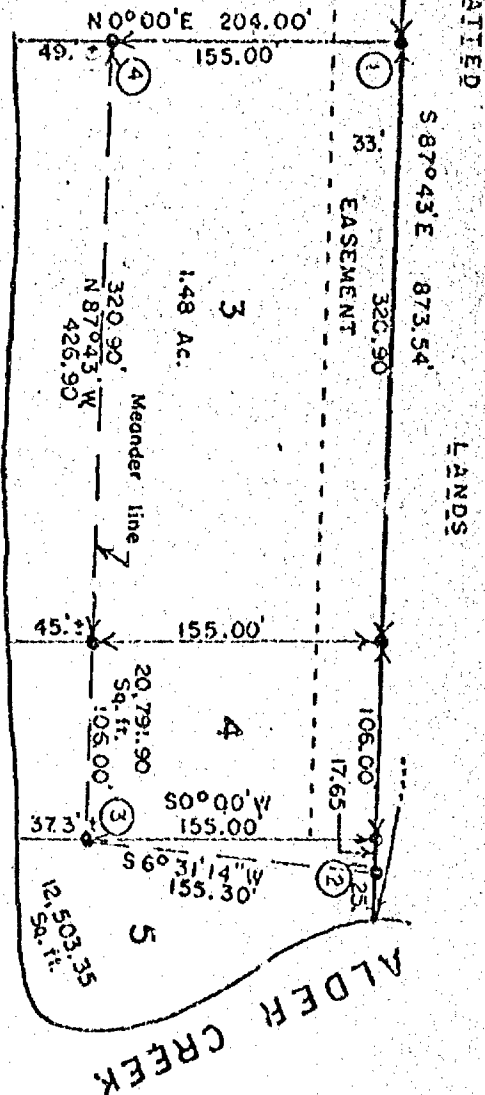

• Existing iron pipe
 Surveyed: May 21, 1974
 Certified Survey Map (revised)
 issued 6-25-76 according to
 instructions.
 Bearings are referenced to the West line o
 line of the SE $\frac{1}{4}$ of Sec. 29, assumed
 bearing, North.

Surveyor R. K. Sayler S-417

Dated at Winneconne, Wisconsin this 20th day of September, 1977.

WINNEBAGO COUNTY CERTIFIED SURVEY MAP NO. 218

Part of the SE $\frac{1}{4}$ of the SE $\frac{1}{4}$ of Sec. 29, T.20N., R.14E., Town of
Wolf River.
CORRECTION CONT'D.

I, R.K. Saylor, registered land surveyor, hereby certify:
That I have surveyed, divided and mapped the parcels of land located in part of the SE $\frac{1}{4}$ of the SE $\frac{1}{4}$ of Sec. 29, T.20N., R.14E. in the Town of Wolf River, Winnebago County, Wisconsin, described as follows:- Beginning at an iron pipe that is 1330.00 ft., N0°00'E and 1320.00 ft., S89°00'E, and 403.99 ft., S87°43'E of the SW corner of the SE $\frac{1}{4}$ of said Sec. 29. From that point running S87°43'E, 444.55 ft., to an iron pipe and the beginning of a meander line, thence S6°31'14"W, 155.30 ft. to an iron pipe, thence N87°43'W, 426.90 ft. to an iron pipe, thence N0°00'E, 155.00 ft. to the said point of beginning. Including all of the land lying between the meander line and the shore line of the channel.


Subject to and including an easement for ingress and egress over and across a parcel of land 33.00 ft., wide South of and along the line described as follows:- Beginning at a point that is 1330.00 ft., N0°00'E and 1320.00 ft., S89°00'E and 403.99 ft., S87°43'E of the SW corner of the SE $\frac{1}{4}$ of said Sec. 29. From that point running S87°43'E, 426.90 ft.

That I have made such survey, land division and plat by the direction of Chester Ulrich, R.2, Fremont, Wisconsin; and that said map is a true and correct representation of all the exterior boundaries of the land surveyed.

That I have fully complied with the provisions of Sec. 236.34 of the Wisconsin Statutes in surveying and mapping the same.

Dated at Winneconne, Wisconsin this 20th day of September, 1977.


R.K. Saylor
Surveyor S-417

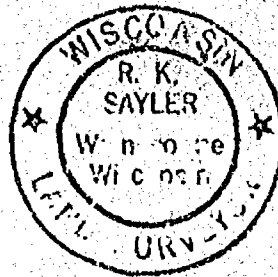

29-20-14

WINNEBAGO COUNTY CERTIFIED SURVEY MAP NO. 367

Part of the SE $\frac{1}{4}$ of the SE $\frac{1}{4}$ of Sec. 29, T.20N., R.14E., Town of Wolf River: DOCUMENT NO. 482994 and the West 1/3 of Lot 3 of Certified Survey Map No. 503781

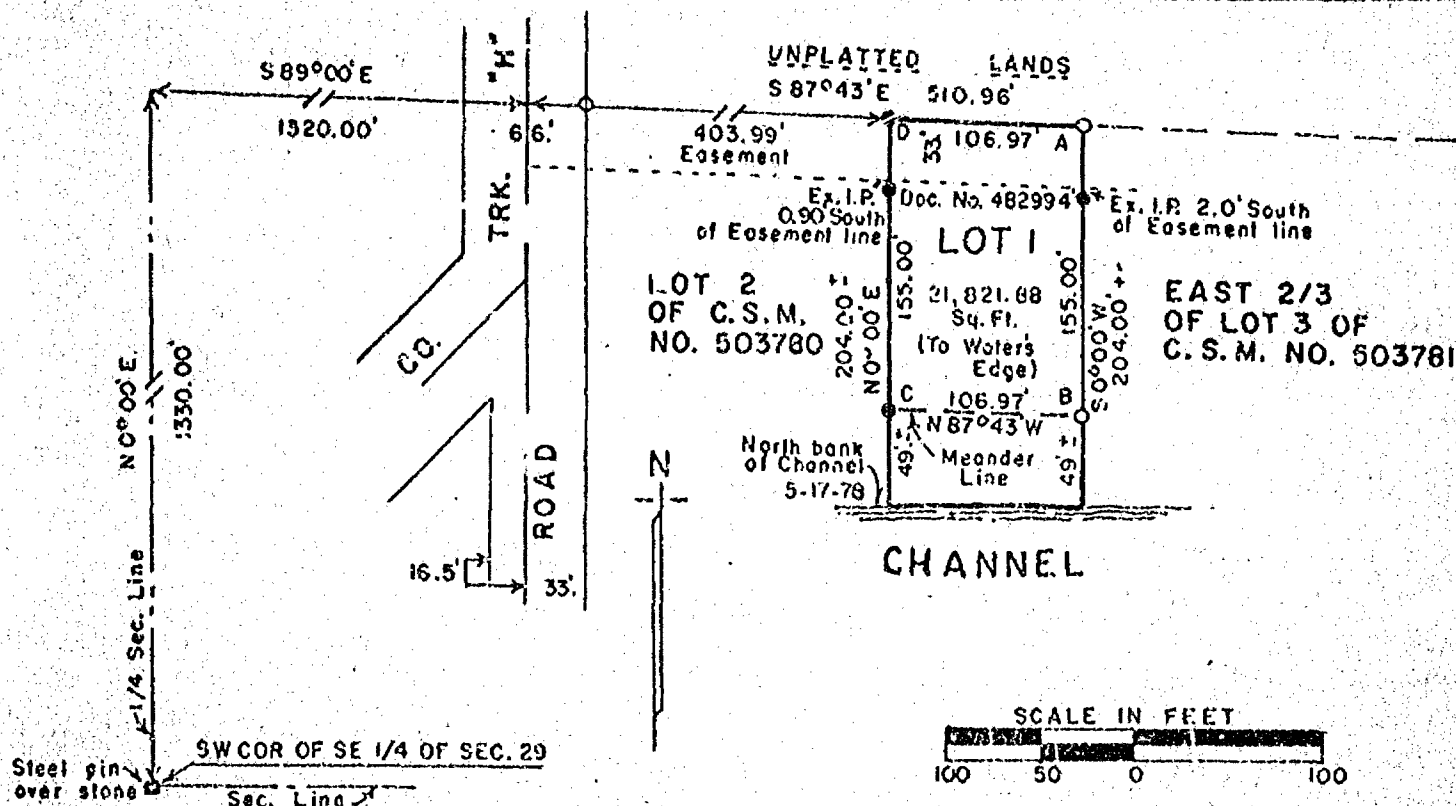


Interior angles:

- a. 92°17'00"
- b. 87°43'00"
- c. 92°17'00"
- d. 87°43'00"
- 360°00'00"

- Existing iron pipe
- o 1"x30" iron pipe weighing 1.13 lbs. per lineal ft.

Bearings are referenced to the West line of the SE $\frac{1}{4}$ of Sec. 29, assumed bearing, N0°00'E.

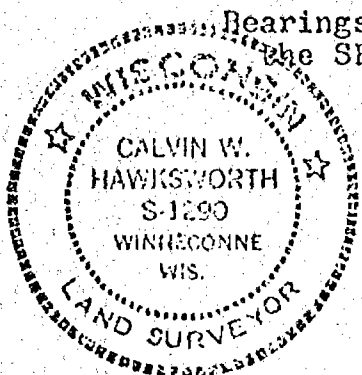

Calvin W. Hawksworth
 Calvin W. Hawksworth S-1290
 Wisconsin Registered Land Surveyor
 May 18, 1978.

I, Calvin W. Hawksworth, registered land surveyor, hereby certify:

That I have surveyed and mapped the parcel of land located in the SE $\frac{1}{4}$ of the SE $\frac{1}{4}$ of Sec. 29, T.20N., R.14E., in the Town of Wolf River, Winnebago County, Wisconsin, described as follows: Beginning at an iron pipe that is 1330.00 ft., N0°00'E and 1320.00 ft., S89°00'E and 510.96 ft., S87°43'E of the SW corner of the SE $\frac{1}{4}$ of said Sec. 29. From that point running S0°00'W, 155.00 ft. to a meander line of the Channel, thence N87°43'W along said meander line, 106.97 ft., thence N0°00'E, 155.00 ft., thence S87°43'E, 106.97 ft. to the said point of beginning. Including all of the land lying between the meander line and the water's edge of the channel. Being a parcel of land of 21,821.88 sq. ft. in area, more or less. Subject to and including an easement for ingress and egress over and across the North 33.00 ft. of the above described parcel as described in Certified Survey Map No. 503781 of Winnebago County Records. Also subject to all easements, restrictions and

Sheet 1 of 2 sheets


WINNEBAGO COUNTY CERTIFIED SURVEY MAP NO. 362.

Part of the SE $\frac{1}{4}$ of the SE $\frac{1}{4}$ of Sec. 29, T.20N., R.14E., Town of Wolf River; DOCUMENT NO. 482994 and the West 1/3 of Lot 3 of Certified Survey Map No. 503781.

reservations of record. Said lot being the same parcel of land described in Document No. 482994, Winnebago County Records.

That I have made such survey and map by the direction of James G. Hepfner, 17055 North Ave., Brookfield, Wisconsin, 53005; that such map is a true and correct representation of the exterior boundaries of the land surveyed.

That I have fully complied with the provisions of Sec. 236.34 of the Wisconsin Statutes in surveying and mapping the same.

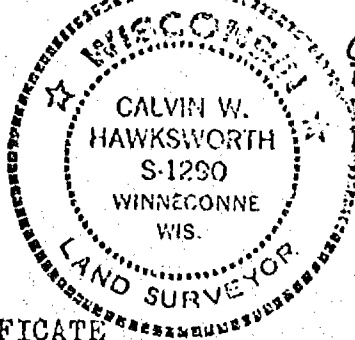

Calvin W. Hawksworth
Calvin W. Hawksworth S-1290
Wisconsin Registered Land Surveyor
May 18, 1978.

OWNER'S CERTIFICATE

As owners, we hereby certify that we caused the land described on this Certified Survey Map to be surveyed and mapped as represented hereon.

WITNESS the hand and seal of said owners this 23 day of May, 1978.

In presence of:

James G. Hepfner
Witness

Antoinette A. Hepfner
James G. & Antoinette A. Hepfner
17055 North Ave.
Brookfield, Wisconsin 53005

STATE OF WISCONSIN) SS
Winnebago COUNTY)

Personally came before me this 23 day of May, 1978, the above named James G. & Antoinette A. Hepfner to me known, to be the persons who executed the foregoing instrument and acknowledged the same.

Eva May Coats
Notary Public, Winnebago Co., Wisc.

My commission expires June 8, 1980.

WINNEBAGO COUNTY PLANNING COMMITTEE CERTIFICATE

This Certified Survey Map of part of the SE $\frac{1}{4}$ of the SE $\frac{1}{4}$ of Sec. 29, T.20N., R.14E., Town of Wolf River is hereby approved.

July 6, 1978
Date

Robert M. Hunter
Authorized Representative
Winnebago Co. Planning Committee


Plat of Survey

ADDITION TO VOL. 390 PG. 46

DESCRIPTION

Part of the SW $\frac{1}{4}$ of the SE $\frac{1}{4}$ of Sec. 29, T.20N., R.14E., in the Town of Wolf River, Winnebago County, Wisconsin described as follows: Beginning at an iron that is 2326.065 ft. S.00°38'34"E. of the Center of said Sec. 29. From that point running S.00°38'34"E. to a fence line 19.00 ft.; thence N.77°00'12"E. along said fence line 202.58 ft.; thence N.00°38'34"W. 19.55 ft.; thence S.76°51'05"W. 202.70 ft. to the said point of beginning. Being a parcel of land of 3814.00 sq. ft. more or less. Subject to all easements and restriction of record.

NOTE: Parcel is an addition to Vol. 390 Pg. 46 and may not be sold separately, only in conjunction with adjoining parcel.

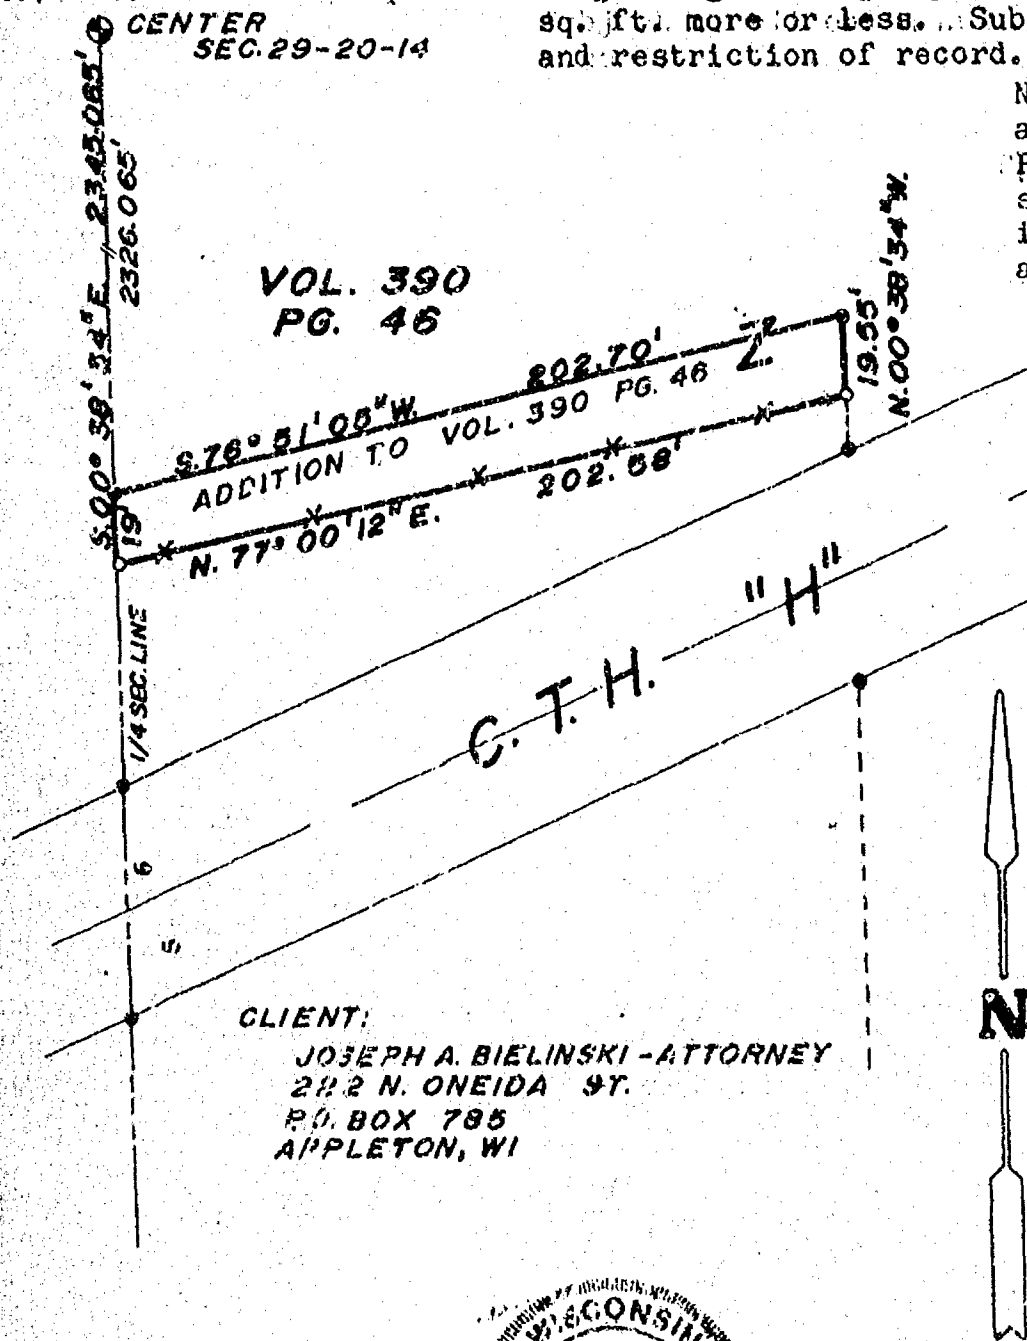

CLIENT:
JOSEPH A. BIELINSKI - ATTORNEY
222 N. ONEIDA ST.
P.O. BOX 785
APPLETON, WI



LEGEND

- = Existing monuments
- = 2" x 30" iron pipe set
- = 1" x 30" iron pipe set
- = reference caps or R.R. pikes
- = Bernsten or Harrison monuments
- X-X = fence
- () = recorded as
- = stone monument

SURVEYORS CERTIFICATE

I, hereby certify that I have surveyed the property as shown, according to official records and that the plat above drawn is an accurate and correct representation of said survey. DECEMBER 3, 1987

Calvin W. Hawksworth
Wisconsin Registered Land Surveyor S-1290


Saylor
Survey, inc.

130A WEST MAIN, BOX 252. WINNECONNE, WI 54986

SCALE 1" = 50'
PROJECT NO. S-001872
FIELD BOOK 51 PAGE 97



CERTIFIED SURVEY MAP

PART OF THE SE 1/4 OF THE SE 1/4 OF SECTION 29, T 20 N, R 14 E,
TOWN OF WOLF RIVER, WINNEBAGO COUNTY, WISCONSIN.

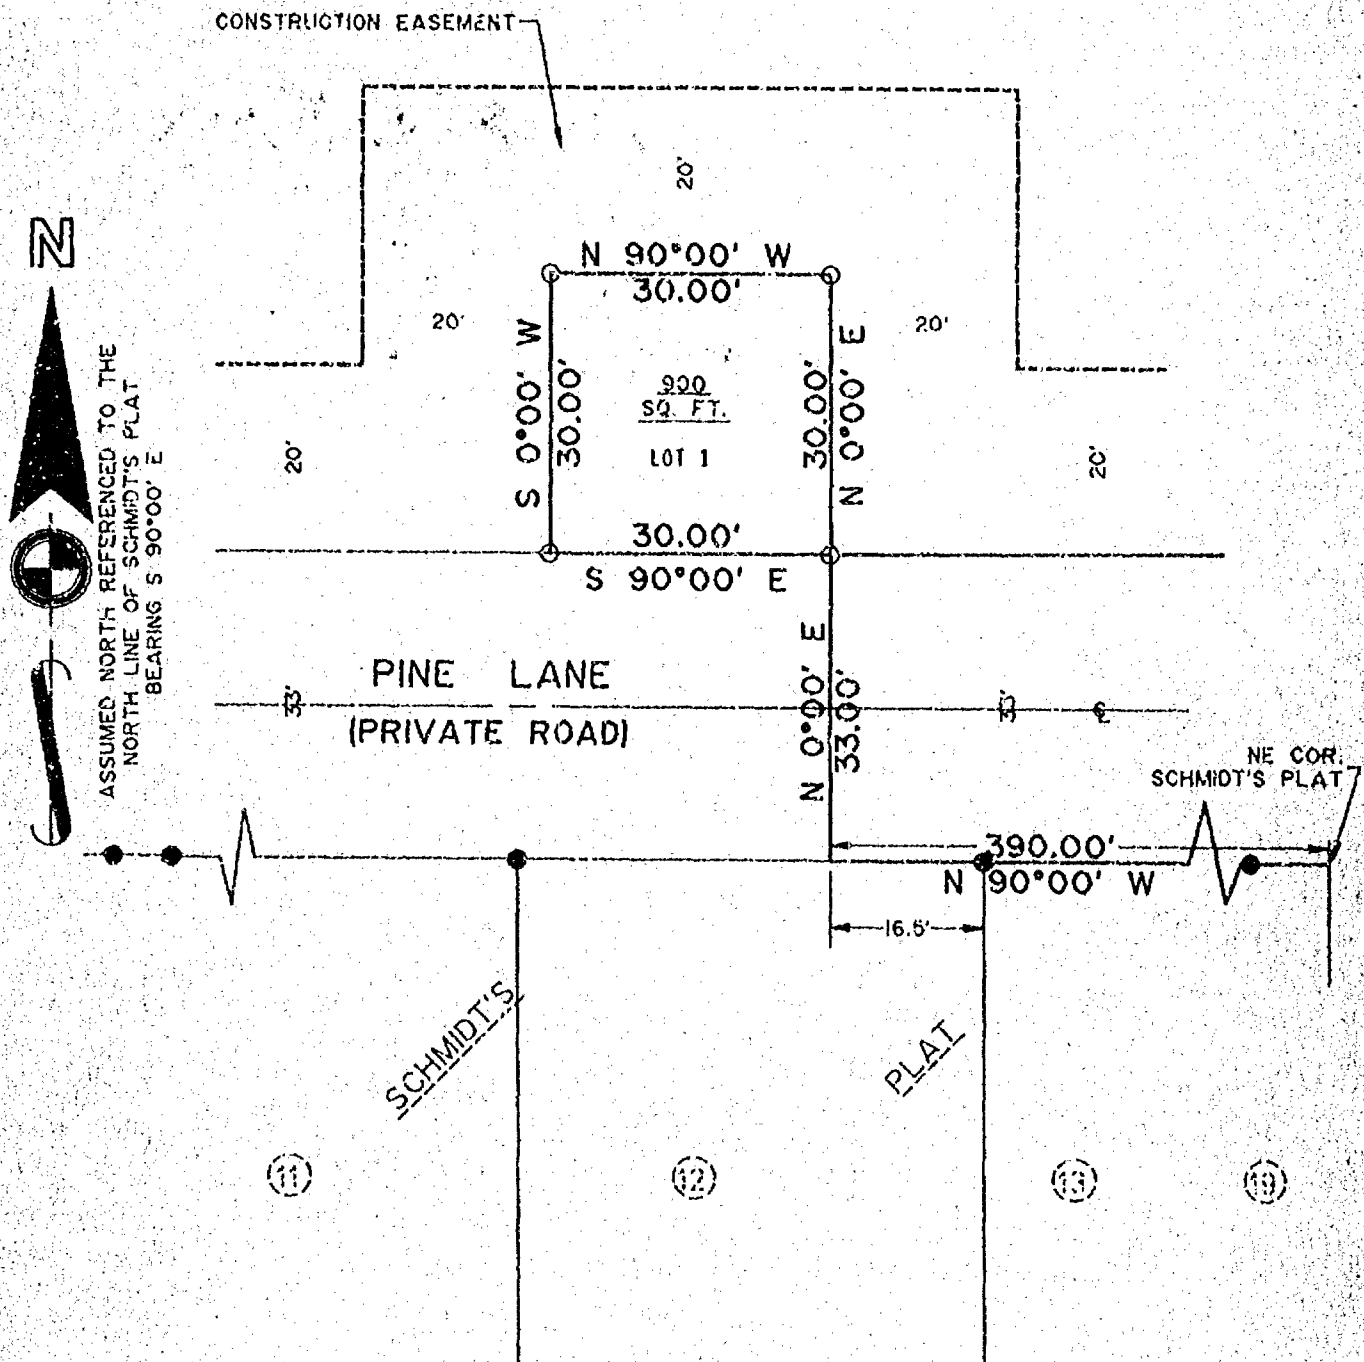

NOTE: THIS PARCEL FOR USE BY N.L.P.S.D.
ONLY, AS A LIFT STA. SITE. NOT
TO BE USED AS A BUILDABLE LOT.

- SET 1" x 24", 1 1/3 lb./ft. IRON PIPE
- EXISTING IRON PIPE

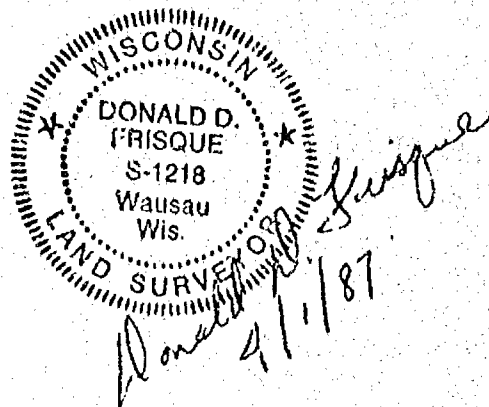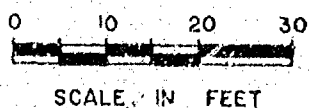


North Lake Poygan Sanitary District

I hereby certify that I have surveyed and mapped by order of the North Lake Poygan Sanitary District a parcel of land being a part of the SE $\frac{1}{4}$ of the SE $\frac{1}{4}$ of Section 29, T20N, R14E, Town of Wolf River, Winnebago County, Wisconsin, more particularly described as follows:

Commencing at the Northeast corner of Schmidt's Plat, thence N 90° 00' W, along the North line of said Schmidt's Plat, also being the South line of the private road shown on Schmidt's Plat, being Pine Lane, 390.00 feet; thence N 0° 00' E, 33.00 feet, to the North line of said Pine Lane, being the point of beginning of the parcel;

Thence continuing N 0° 00' E, 30.00 feet; thence N 90° 00' W, 30.00 feet; thence S 0° 00' W, 30.00 feet, to the North line of Pine Lane; thence S 90° 00' E, along said North line, 30.00 feet, to the point of beginning, and that I have fully complied with the provisions of Section 236.34, Wisconsin Statutes, and the Winnebago County Subdivision Ordinance.

Donald D. Frisque
4/1/87 Donald D. Frisque S-1218
BECHER-HOPPE, INC.

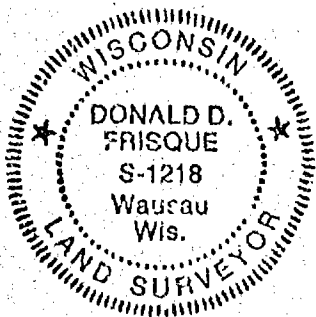

Winnebago County Planning Committee Certificate

This Certified Survey map of a parcel of land in the SE $\frac{1}{4}$ of the SE $\frac{1}{4}$ of Section 29, T20N, R14 E, in the Town of Wolf River, is hereby approved.

Carol Owens
Authorized Signature

April 7, 1987
Date


Register's Office
Winnebago County, Wis.
Received for record this 8th
day of April A.D. 1987
at 9:04 o'clock A.M. and
recorded in Vol. 1 of 211
on page 1683.
Theresa A. Plank
Register of Deeds

676965

Plat of Survey


PART OF THE NE1/4 OF THE SE1/4 OF SEC. 29, T.20N, R.14E., IN THE TOWN OF WOLF RIVER, WINNEBAGO COUNTY, WISCONSIN

CLIENT: JOHN POTRATZ
RT. 2
FREMONT, WI

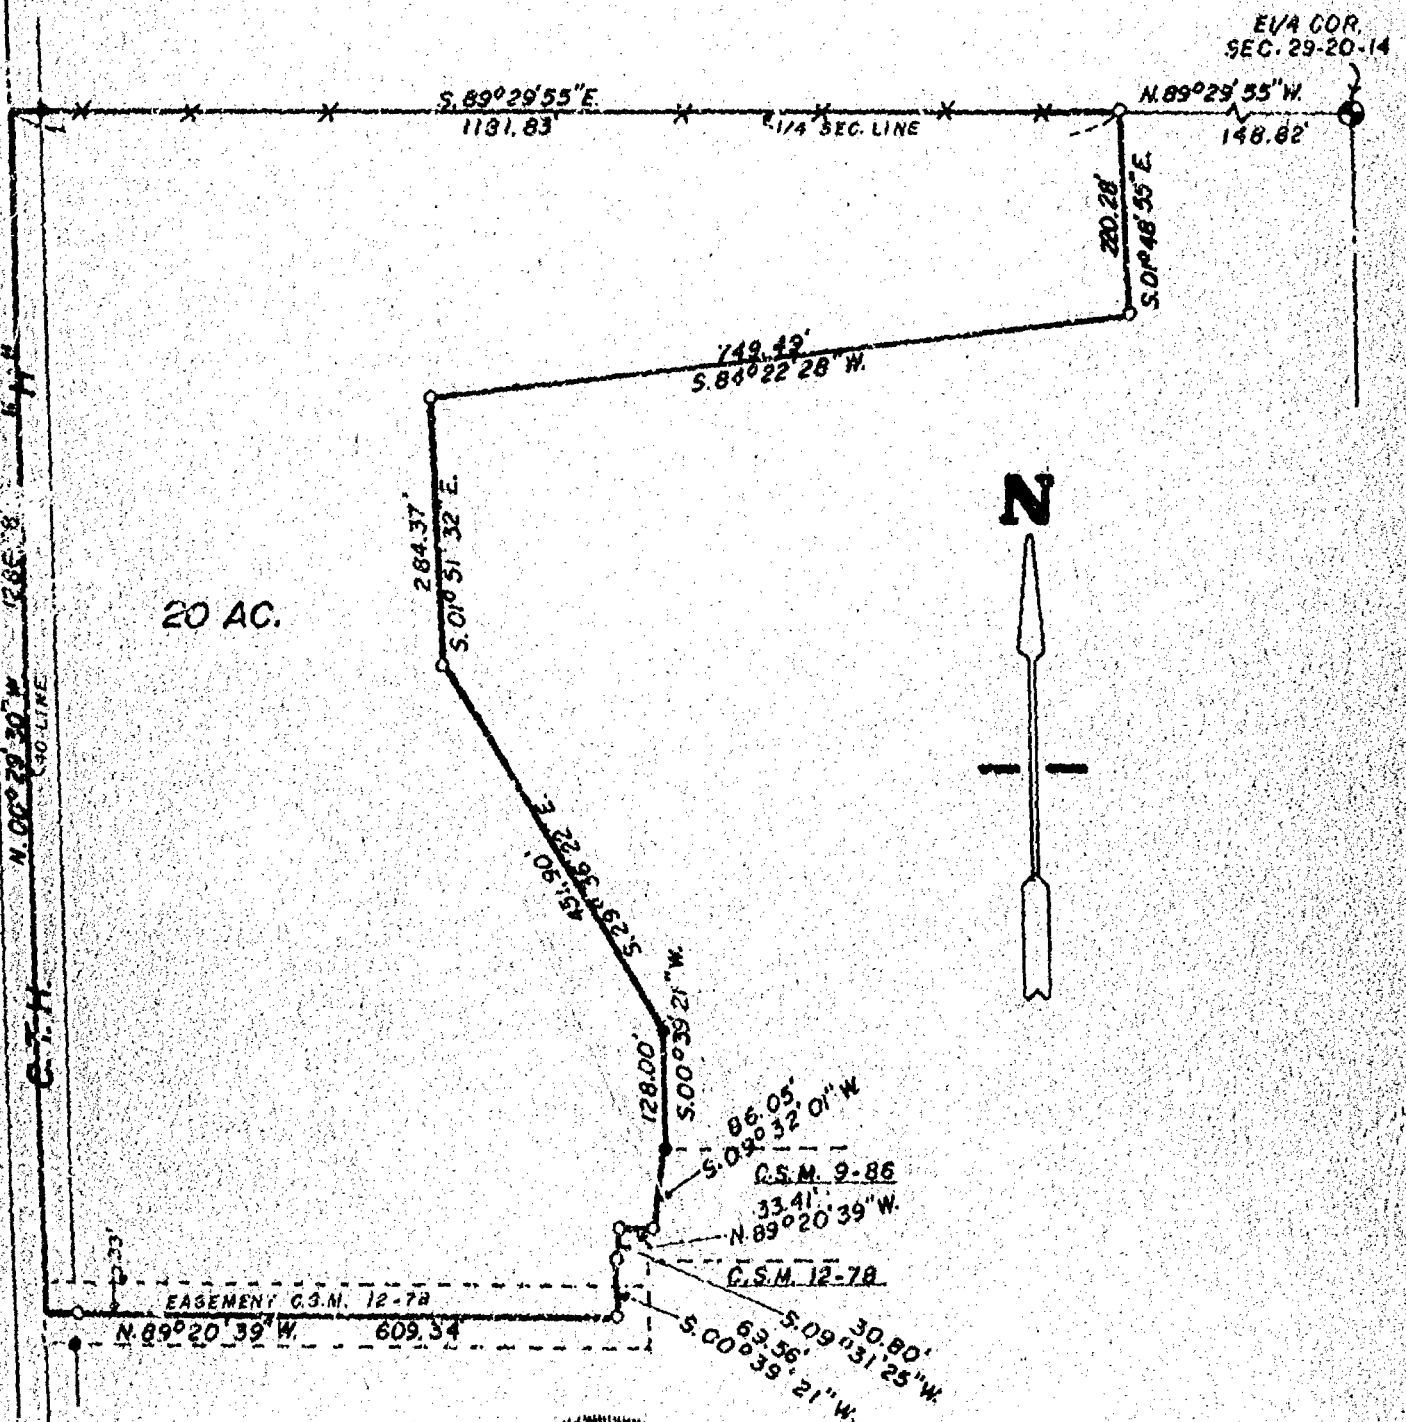

LEGEND

- = Existing monuments
- = 2" x 30" iron pipe set
- = 1" x 30" iron pipe set
- ⊙ = reference caps or R.R. spikes
- ⊙ = Bernsten or Harrison monuments
- X-X = fence
- () = recorded as
- = stone monument

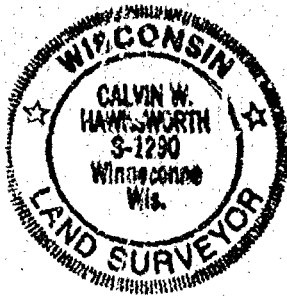

SURVEYORS CERTIFICATE

I, hereby certify that I have surveyed the property as shown, according to official records and that the plat above drawn is an accurate and correct representation of said survey. SEPTEMBER 17, 1986

Calvin W. Hartschmidt
Wisconsin Registered Land Surveyor S-1290



SAYLER SURVEY, INC.
LAND SURVEYORS
WINNECONNE, WI 54986

SCALE 1" = 200'
PROJECT NO. S-001693
FIELD BOOK 51 PAGE 115

Stock No. 26273

WINNEBAGO COUNTY CERTIFIED SURVEY MAP NO.


Part of the NE $\frac{1}{4}$ of the SE $\frac{1}{4}$ of Sec. 29, T.20N., R.14E., in the Town of Wolf River, Winnebago County, Wisconsin

WINNEBAGO COUNTY PLANNING COMMITTEE CERTIFICATE

This Certified Survey Map of part of the NE $\frac{1}{4}$ of the SE $\frac{1}{4}$ of Sec. 29, T.20N., R.14E., in the Town of Wolf River, is hereby approved.


Date

Authorized signature

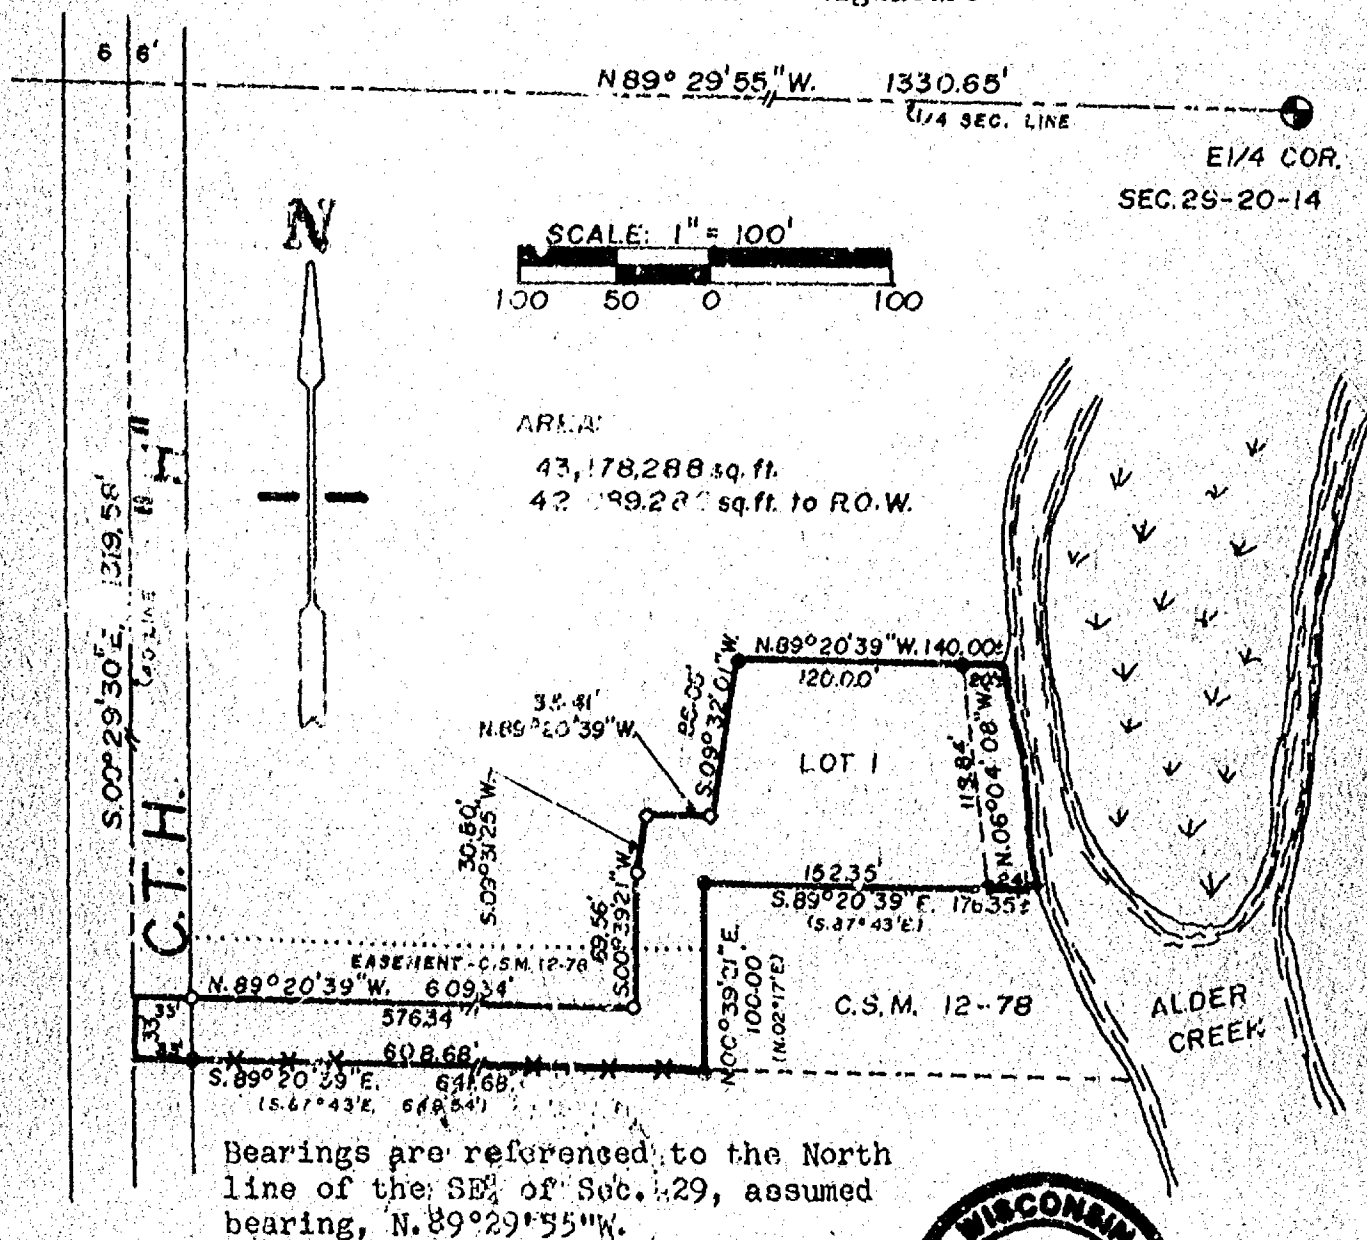

LEGEND

- Berntsen Monument
- Existing Iron
- 1" x 30" Iron pipe weighing 1.13 lbs./lin. ft.
- *—*— Fence
- () Recorded As

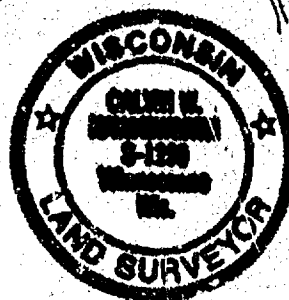

Calvin W. Hawksworth

Calvin W. Hawksworth S-1290
Wisconsin Registered Land Surveyor
September 16, 1986

Sheet 1 of 2 sheets

FB. 51 PG. 115

SAYLER SURVEY, INC. LAND SURVEYORS WINNECONNE, WI

Stock No. 26273

WINNEBAGO COUNTY CERTIFIED SURVEY MAP NO. _____


Part of the NE $\frac{1}{4}$ of the SE $\frac{1}{4}$ of Sec. 29, T.20N., R.14E., in the Town of Wolf River, Winnebago County, WisconsinSURVEYOR'S CERTIFICATE

I, Calvin W. Hawksworth, registered land surveyor, hereby certify:

That I have surveyed, divided and mapped the parcel of land located in part of the NE $\frac{1}{4}$ of the SE $\frac{1}{4}$ of Sec. 29, T.20N., R.14E., in the Town of Wolf River, Winnebago County, Wisconsin described as follows: Beginning at a point that is 1330.65 ft. N.89°29'55"W. and 1319.58 ft. S.00°29'30"E. of the E $\frac{1}{4}$ corner of said Sec. 29. From that point running S.89°20'39"E. 641.68 ft. (Rec. as S.87°43'E. 649.54 ft.), thence N.00°39'21"E. (Rec. as N.02°17'E.) 100.00 ft., thence S.89°20'39"E. (Rec. as S.87°43'E.) 152.35 ft., to a meander line of Alder Creek, thence N.06°04'08"W. along said meander line 118.84 ft., thence N.89°20'39"W. 120.00 ft., thence S.09°32'01"W. 86.05 ft., thence N.89°20'39"W. 33.41 ft., thence S.09°31'25"W. 30.80 ft., thence S.00°39'21"W. 69.56 ft., thence N.89°20'39"W. 609.34 ft., thence S.00°29'30"E. 33.00 ft. to the said point of beginning. Including all the land lying between the meander line and the water's edge of Alder Creek. Being a parcel of land of 43,178.288 sq. ft. more or less. Subject to all easements and restrictions of record.

That I have made such survey, land division and map by the direction of John Potratz, Rt. 2, Fremont, WI 54940; that such map is a true and correct representation of the exterior boundaries of the land surveyed.

That I have fully complied with the provisions of Sec. 236.34 of the Wisconsin Statutes and the Winnebago County Subdivision Ordinance in surveying, dividing and mapping the same.

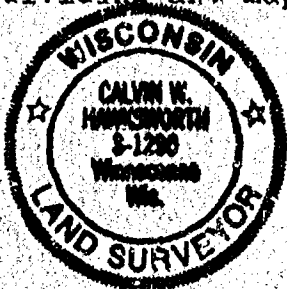

Calvin W. Hawksworth
 Calvin W. Hawksworth S-1290
 Wisconsin Registered Land Surveyor
 September 16, 1986

OWNER'S CERTIFICATE

As owner(s), I (we) hereby certify that I (we) caused the land described on this certified survey map to be surveyed, divided and mapped as represented hereon.

WITNESS the hand and seal of said owner(s) this _____ day of _____, 1986.

In presence of: _____

 Witness

 Owner

Rt. 2

Fremont, WI 54940

STATE OF WISCONSIN)
 WINNEBAGO COUNTY) SS

Personally came before me this _____ day of _____, 1986, the above named owner to me known to be the person(s) who executed the foregoing instrument and acknowledged the same.

 Notary Public

WI

My commission expires _____.

Sheet 2 of 2 sheets


SAYLER SURVEY, INC.

139A W. Main


Winneconne, WI

Plat of Survey

EAST LINE OF THE NE1/4 OF THE SE1/4 OF SEC. 29, T.20N, R.14E,
TOWN OF WOLF RIVER, WINNEBAGO COUNTY, WISCONSIN

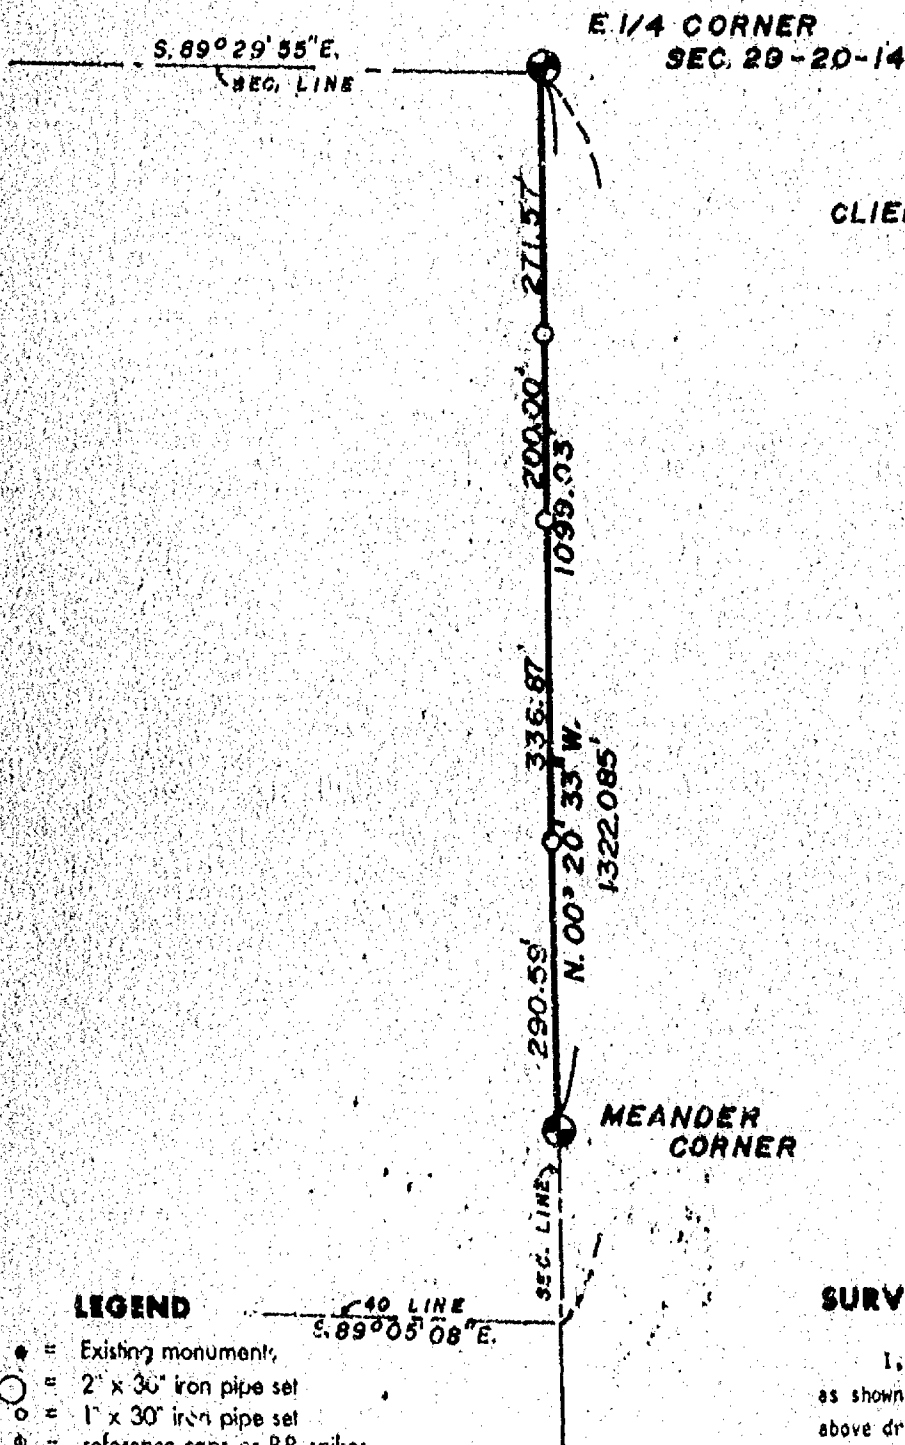

CLIENT: JOHN POTRATZ
RT. 2
FREMONT, WI

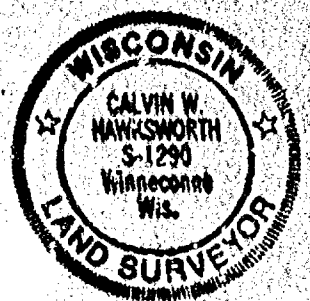

LEGEND

- = Existing monument
- = 2" x 36" iron pipe set
- = 1" x 30" iron pipe set
- ⊙ = reference caps or R.R. spikes
- ⊙ = Bernsten or Harrison monuments
- X—X = fence
- () = recorded as
- = stone monument

SURVEYORS CERTIFICATE

I, hereby certify that I have surveyed the property as shown, according to official records and that the plat above drawn is an accurate and correct representation of said survey. OCTOBER 17, 1986

Calvin W. Hawksworth
Wisconsin Registered Land Surveyor S-1290

SAYLER SURVEY, INC.
LAND SURVEYORS
WINNECONNE, WI 54986

SCALE 1" = 200'
PROJECT NO. S-001704
FIELD BOOK 51 PAGE 131


Plat of Survey

PART OF THE SW1/4 OF THE SE1/4 OF SEC. 29, T. 20N, R. 14E, & PART GOV'T LOT 2 OF SEC. 32, T. 20N, R. 14E, ALL IN THE TOWN OF WOLF RIVER, WINNEBAGO COUNTY, WISCONSIN

CENTER
SEC. 29-20-14

CLIENT: MARGARET A. PERCEY
5090 OREGON ST. RD.
OSHKOSH, WI 54801

PARCEL A addition to VOL. 390 PG. 46
PARCEL C addition to VOL. 441 PG. 324

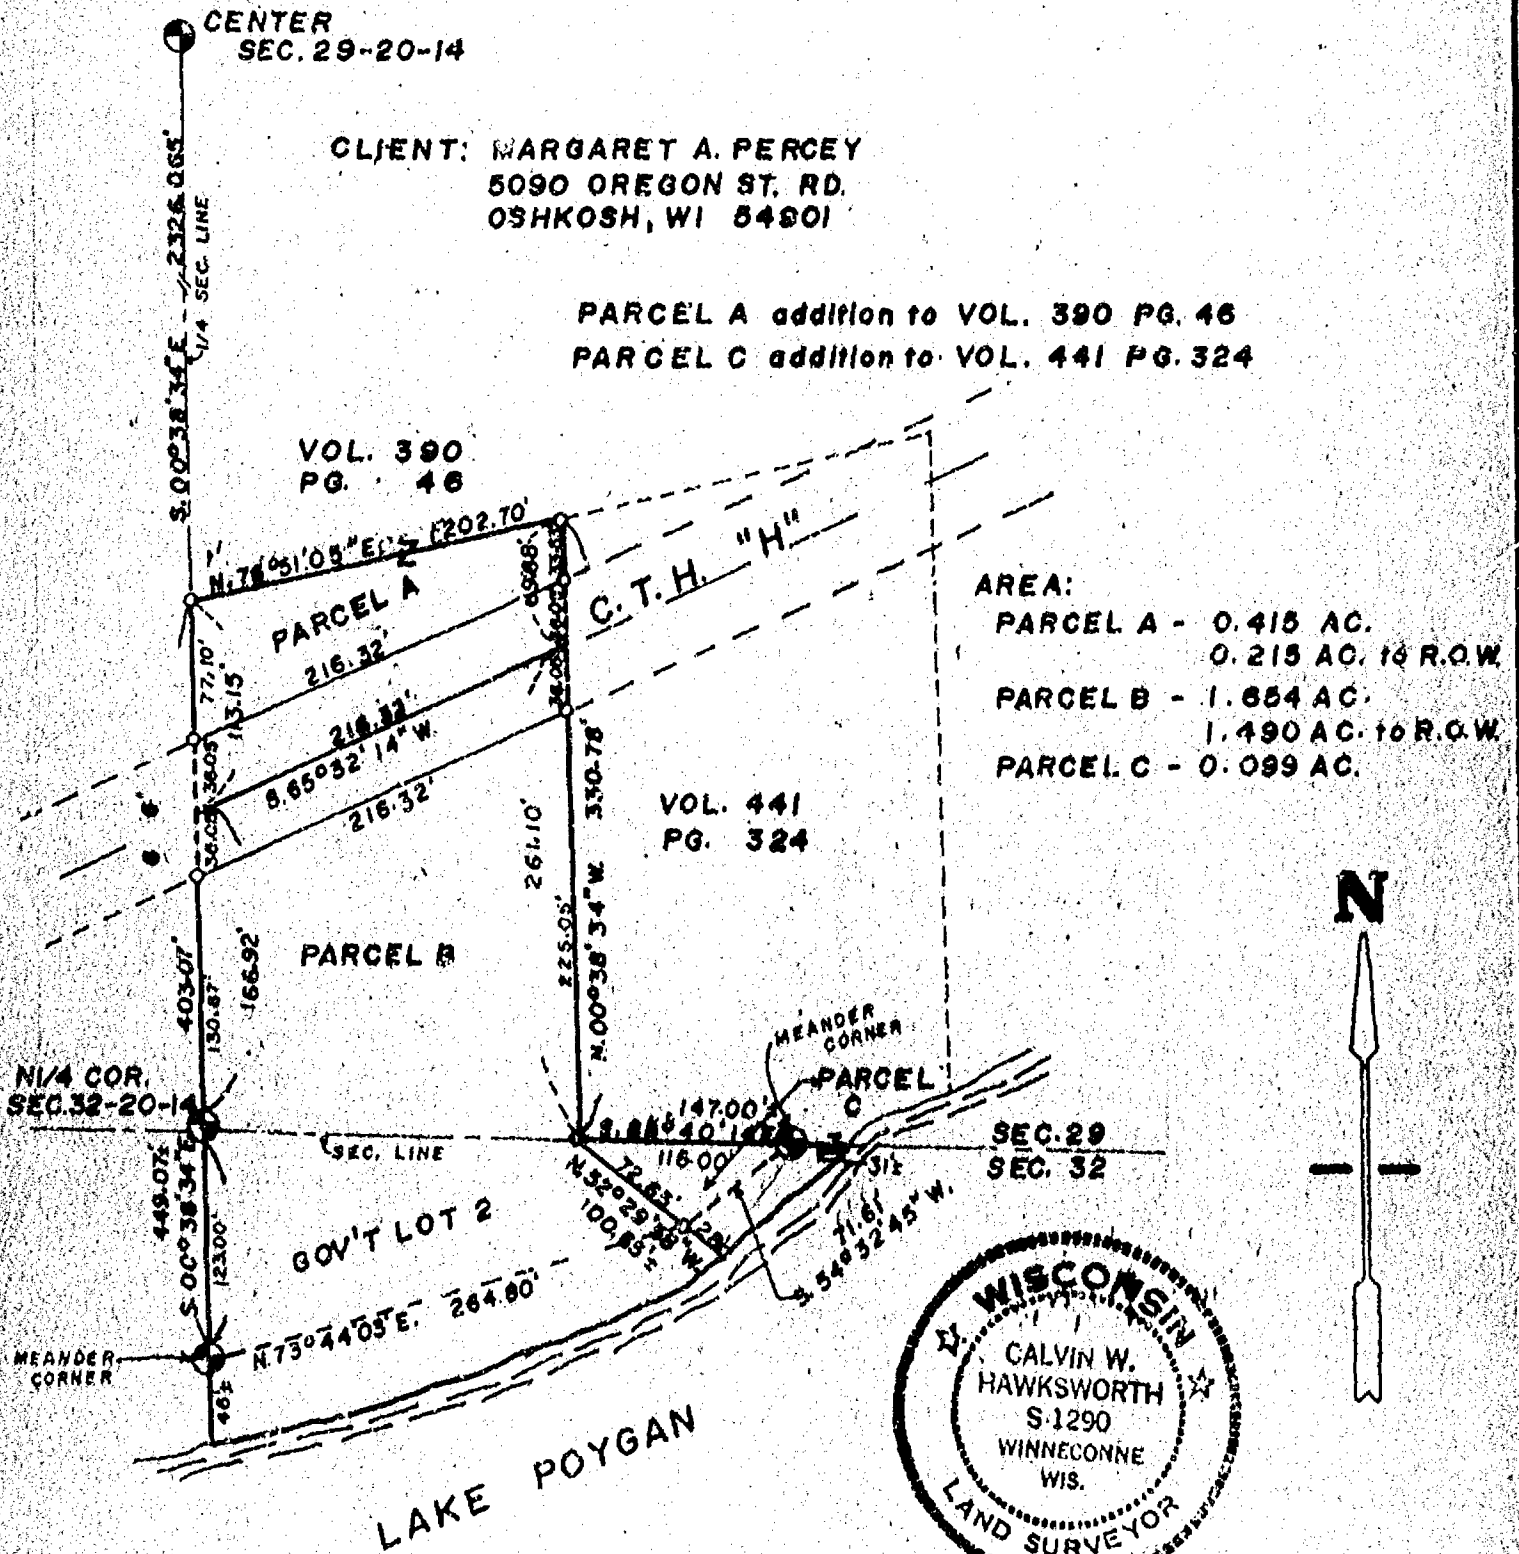

LEGEND

- = Existing monuments
- = 2" x 30" iron pipe set
- = 1" x 30" iron pipe set
- = reference caps or R.R. spikes
- = Benlisen or Harrison monuments
- X-X = fence
- () = recorded as
- = stone monument

SURVEYORS CERTIFICATE

I, hereby certify that I have surveyed the property as shown, according to official records and that the plat above drawn is an accurate and correct representation of said survey. JULY 9, 1956

Calvin W. Hawksworth
Wisconsin Registered Land Surveyor S-1290



SAYLER SURVEY, INC.
LAND SURVEYORS
WINNECONNE, WI 54986

SCALE 1" = 100'
PROJECT NO. S-001661
FIELD BOOK 51 PAGE 97


Plat of Survey

ELEVATION SURVEY OF LOTS 17 & 18, SCHMIDT'S PLAT,
SECTION 29, T.20N., R.14E., TOWN OF WOLF RIVER,
WINNEBAGO COUNTY, WI

CLIENT:

Leonard Regel
Pine Lane Road, Rt. 2
Fremont, WI 54940

100 YEAR FLOOD ELEV. 750.4'

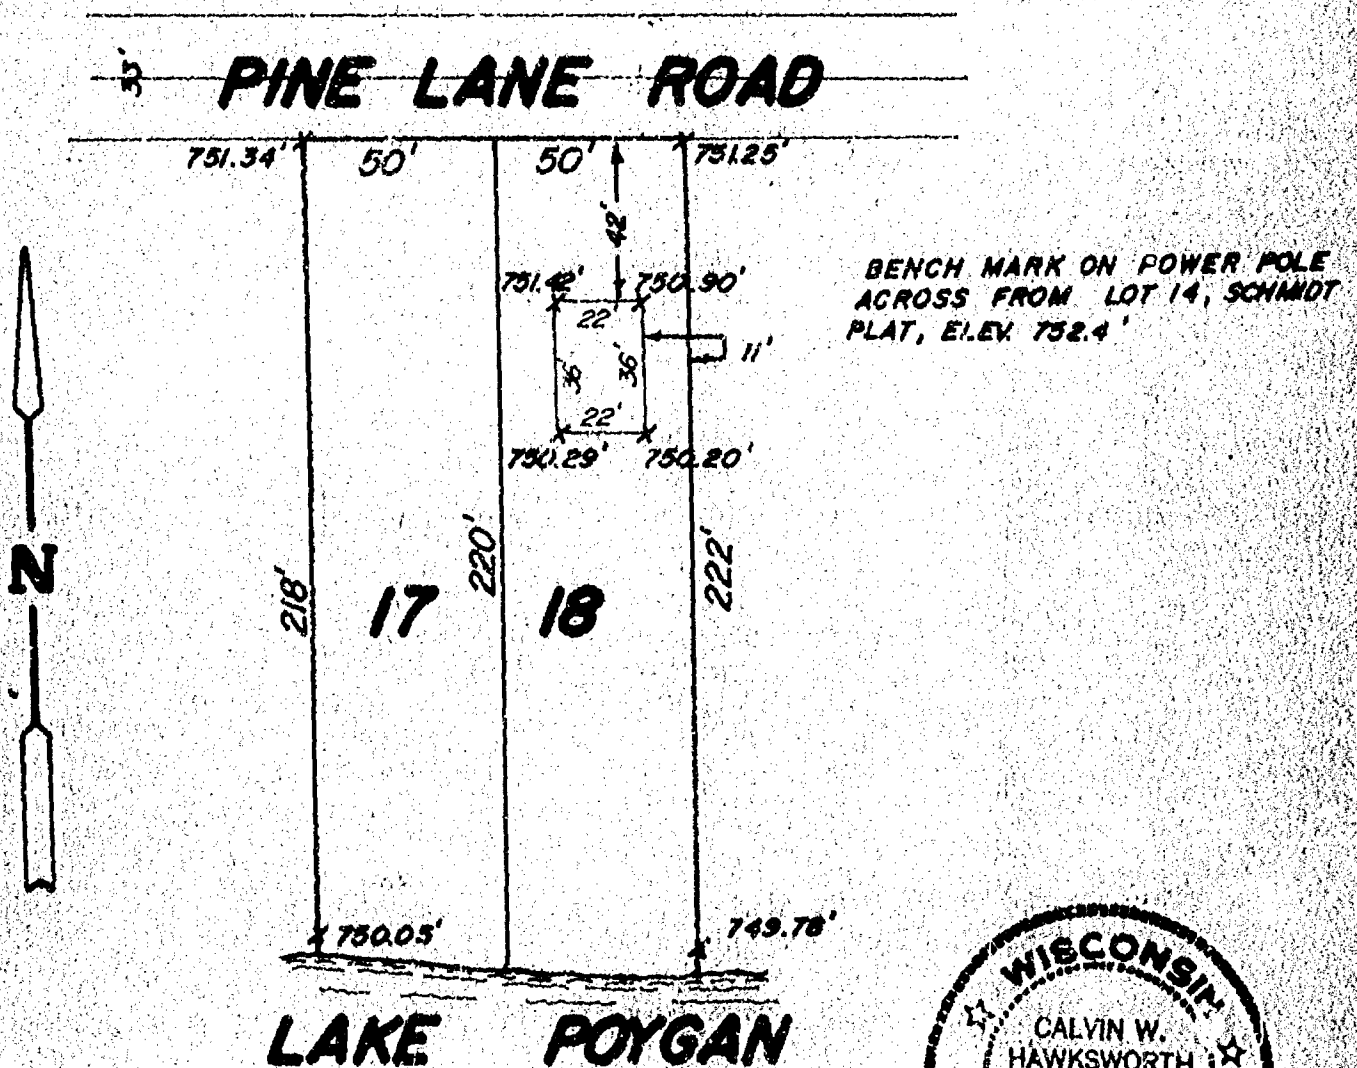

LEGEND

- = Existing monuments
- = 2" x 30" iron pipe set
- = 1" x 30" iron pipe set
- = reference caps or RR. spikes
- ⊙ = Bernisen or Harrison monuments
- X-X = fence
- () = recorded as
- = slum monument

SURVEYORS CERTIFICATE

I, hereby certify that I have surveyed the property as shown, according to official records and that the plat above drawn is an accurate and correct representation of said survey. SEPT. 16, 1982


Calvin W. Hawksworth
Wisconsin Registered Land Surveyor S-1290

SAYLER SURVEY, INC.
LAND SURVEYORS
WINNECONNE, WI 54986

SCALE 1" = 50'
PROJECT NO. S-001306
FIELD BOOK 43 PAGE 68

JUL 1 1977

29-20-74

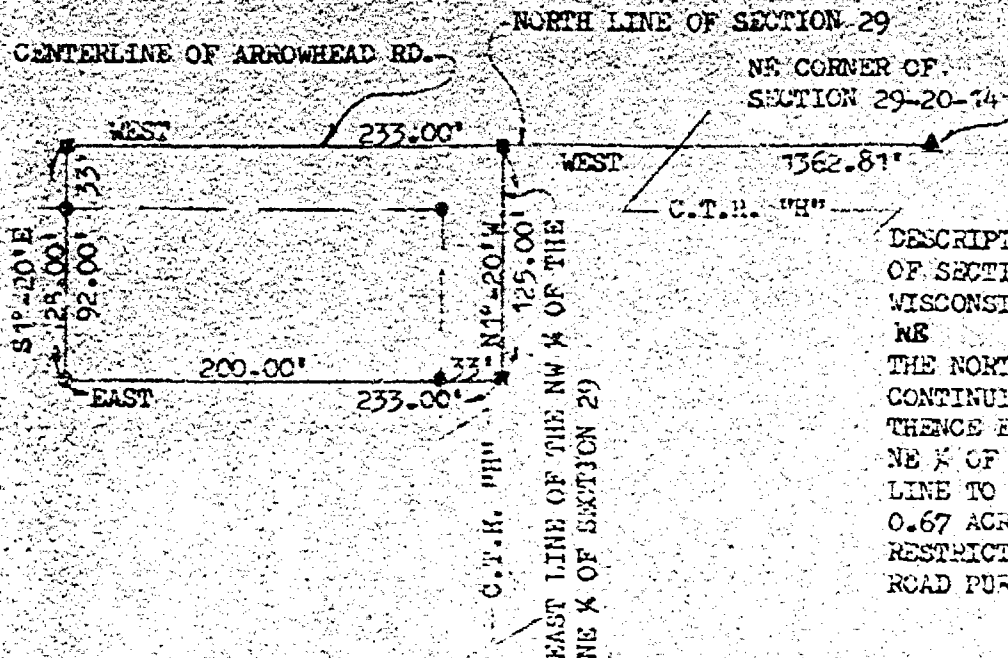

DESCRIPTION: A PARCEL OF LAND LOCATED IN THE NW 1/4 OF THE NE 1/4 OF SECTION 29, T20N, R14E, TOWN OF WOLF RIVER, WINNEBAGO COUNTY, WISCONSIN. MORE FULLY DESCRIBED AS FOLLOWS: COMMENCING AT THE NE CORNER OF SECTION 29; THENCE WEST, 1362.81 FEET ALONG THE NORTH LINE OF SECTION 29 TO THE POINT OF BEGINNING; THENCE CONTINUING WEST, 233.00 FEET; THENCE S1°-20'E, 125.00 FEET; THENCE EAST, 233.00 FEET TO THE EAST LINE OF THE NW 1/4 OF THE NE 1/4 OF SECTION 29; THENCE N1°-20'E, 125.00 FEET ALONG SAID EAST LINE TO THE POINT OF BEGINNING. SAID PARCEL OF LAND CONTAINING 0.67 ACRES OF LAND MORE OR LESS. SUBJECT TO ALL EASEMENTS AND RESTRICTIONS OF RECORD. RESERVING THAT PART PRESENTLY USED FOR ROAD PURPOSES.




- ▲ = RAILROAD SPIKE SET
- = 3/4" x 24" SOLID ROUND IRON ROD SET
- ✱ = PK NAIL SET

I, ROBERT F. REIDER, CERTIFY THAT THIS PLAT OF SURVEY IS A CORRECT REPRESENTATION OF THE ABOVE DESCRIBED PROPERTY.

Robert F. Reider 6-29-77

REVISIONS			BILL HANSEN		
NO.	DATE	BY	ROUTE # 2, FREMONT, WISCONSIN 54940		
1			CAROW LAND SURVEYING CO., INC.		
2			604 N. RICHMOND ST. APPLETON, WISCONSIN 54911		
3			DRAWN BY RF-bf	SCALE 1"=100'	MATERIAL
4			CHK'D LSC LXC	DATE 6-29-77	DRAWING NO.
5			TRACED	APPRO RFR	A-4724-77

29-20-14

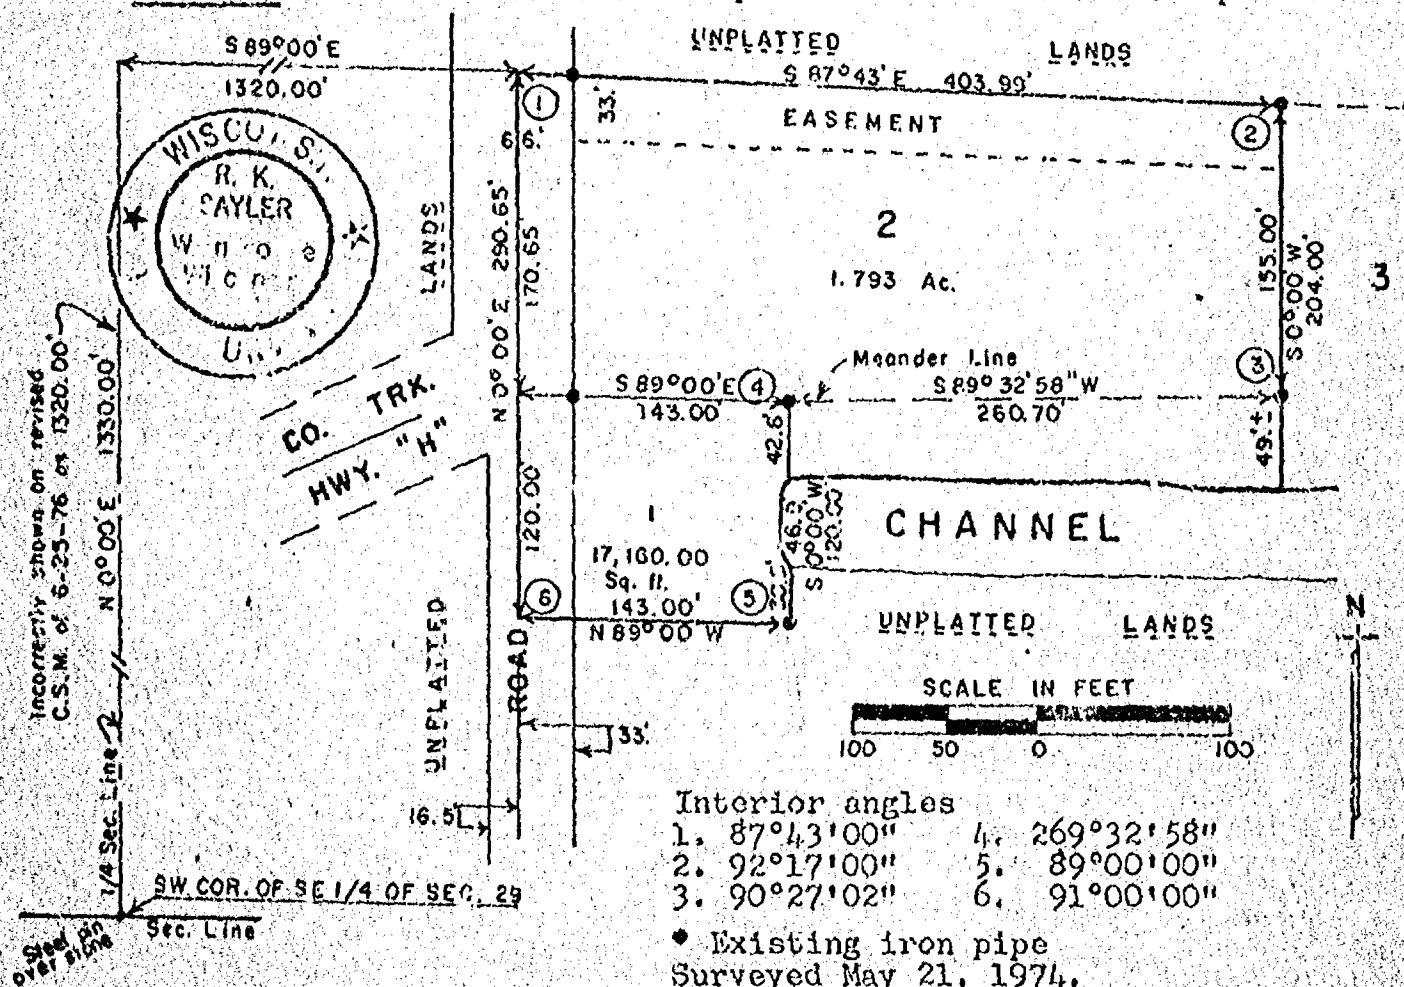WINNEBAGO COUNTY CERTIFIED SURVEY MAP NO. 0217Part of the SE $\frac{1}{4}$ of the SE $\frac{1}{4}$ of Sec. 29, T.20N., R.14E., Town of Wolf River.CORRECTION TO REVISED C.S.M. ISSUED 6-23-76 No. 149PURPOSE: To correct distance on $\frac{1}{4}$ Sec. line as shown on map.

Bearings are referenced to the West line of the SE $\frac{1}{4}$ of Sec. 29, assumed bearing, North.

I, R.K. Saylor, registered land surveyor, hereby certify:

That I have surveyed, divided and mapped the parcels of land located in part of the SE $\frac{1}{4}$ of the SE $\frac{1}{4}$ of Sec. 29, T.20N., R.14E., in the Town of Wolf River, Winnebago County, Wisconsin, described as follows: Beginning at a point that is 1330.00 ft., N0°00'E and 1320.00 ft., S89°00'E of the SW corner of the SE $\frac{1}{4}$ of said Sec. 29. From that point running S87°43'E, 403.99 ft. to an iron pipe, thence S0°00'W, 155.00 ft., to an iron pipe on the meander line, thence S89°32'58"W, 260.70 ft. to an iron pipe and the end of the meander line, thence S0°00'W, 120.00 ft. to an iron pipe, thence N89°00'W, 143.00 ft., thence N0°00'E, 290.65 ft. to the said point of beginning. Including all of the land lying between the meander line and the shore line of the channel.

Subject to and including an easement for ingress and egress over and across the northerly 33.00 ft. of the above described parcel.

That I have made such survey, land division and map by the direction of Chester Ulrich, R.2, Fremont, Wisconsin; that said map is a true and correct representation of all the exterior boundaries of the land surveyed.

That I have fully complied with the provisions of Sec. 236.34 of the Wisconsin Statutes in surveying and mapping the same.

Dated at Winneconne, Wisconsin this 20th day of September, 1977.


R. K. Saylor
Surveyor S-417

29-20-14

WINNEBAGO COUNTY CERTIFIED SURVEY MAP NO. 149.

REVISED

Part of the SE $\frac{1}{4}$ of the SE $\frac{1}{4}$ of Sec. 29, T.20N., R.14E., Town of Wolf River.

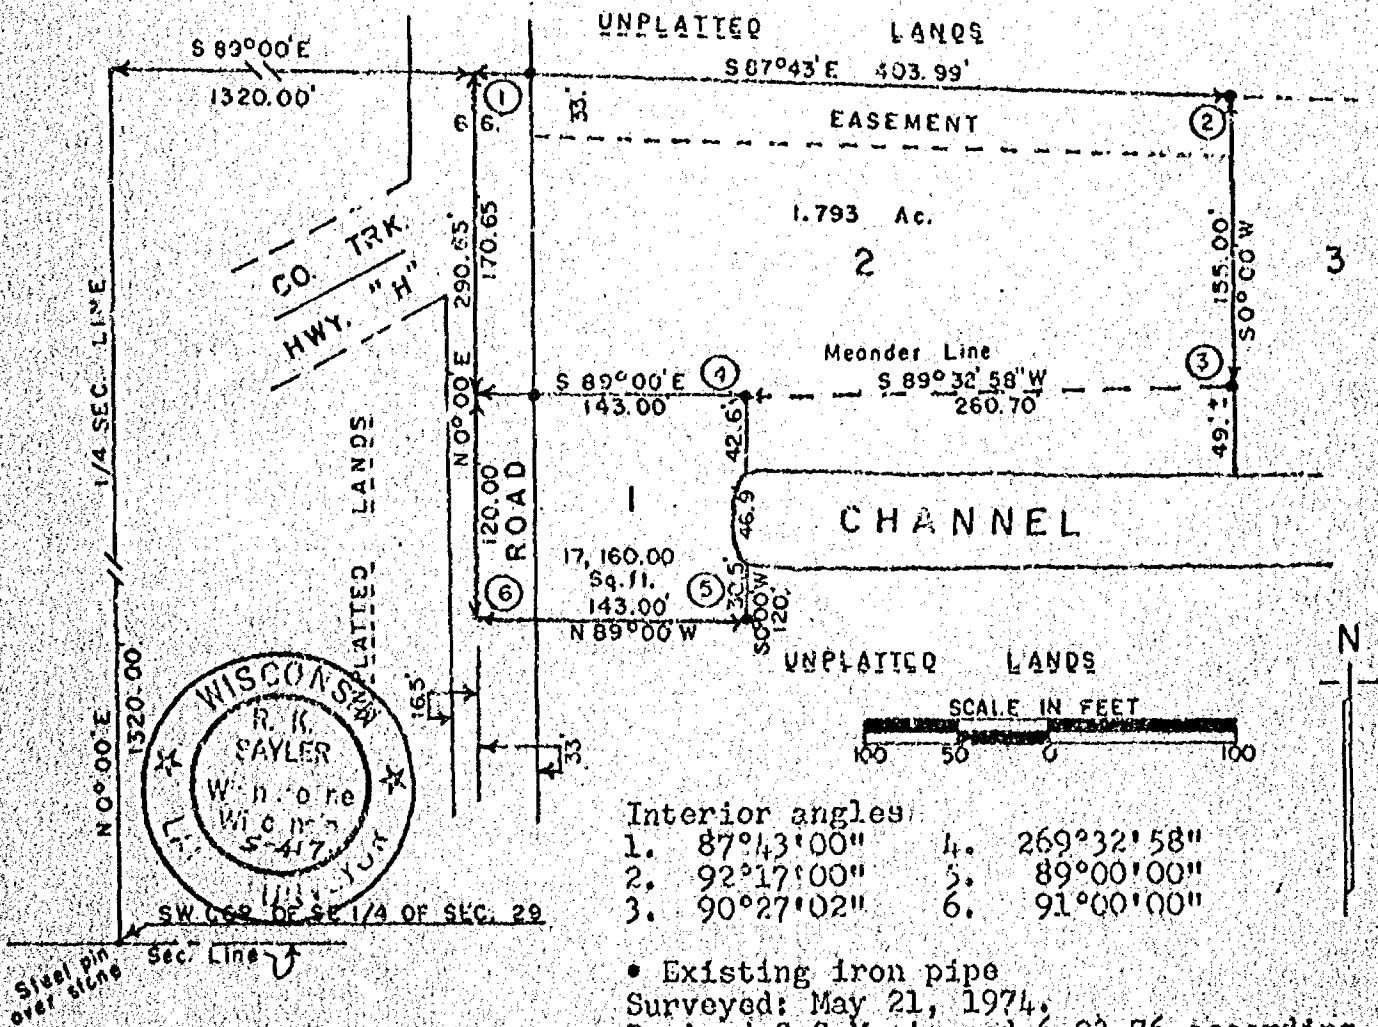

Bearings are referenced to the West line of the SE $\frac{1}{4}$ of Sec. 29, assumed bearing, North.

I, R.K. Saylor, registered land surveyor, hereby certify: That I have surveyed, divided and mapped the parcels of land located in part of the SE $\frac{1}{4}$ of the SE $\frac{1}{4}$ of Sec. 29, T.20N., R.14E., in the Town of Wolf River, Winnebago County, Wisconsin, described as follows:~ Beginning at a point that is 1320.00 ft., NO°00'E and 1320.00 ft., S89°00'E of the SW corner of the SE $\frac{1}{4}$ of said Sec. 29. From that point running S87°43'E, 403.99 ft. to an iron pipe, thence SO°00'W, 155.00 ft., to an iron pipe on the meander line, thence S89°32'58"W, 260.70 ft. to an iron pipe and the end of the meander line, thence SO°00'W, 120.00 ft. to an iron pipe, thence N89°00'W, 143.00 ft., thence NO°00'E, 290.65 ft. to the said point of beginning. Including all of the land lying between the meander line and the shore line of the channel.

Subject to and including an easement for ingress and egress over and across the northerly 33.00 ft. of the above described parcel.

That I have made such survey, land division and map by the direction of Chester Ulrich, R.2, Fremont, Wisconsin; and that said map is a true and correct representation of all the exterior boundaries of the land surveyed.

That I have fully complied with the provisions of Sec. 236.31 of the Wisconsin Statutes in surveying and mapping the same.

Dated at Winneconne, Wisconsin this 23rd day of June, 1976.

R.K. Saylor
 Surveyor (S-417)

LEONARD R. KLEIST OWNER

I, R.K. SAYLER, REGISTERED LAND SURVEYOR, HEREBY CERTIFY:
THAT I HAVE SURVEYED AND MAPPED THE PARCEL OF LAND LOCATED
IN PART OF THE S.W. 1/4 OF THE S.E. 1/4 OF SEC. 29, T.20N., R.14 E. IN THE
TOWN OF WOLF RIVER, WINNEBAGO COUNTY, WISCONSIN, DESCRIBED AS
FOLLOWS;— BEGINNING AT A POINT LOCATED 200.00 FT. N.0°00'E. OF THE
S.W. CORNER OF THE S.W. 1/4 OF THE S.E. 1/4 OF SAID SEC. 29. FROM THAT
POINT RUNNING N.66°10'E. A DISTANCE OF 755.88 FT., THENCE S.13°14'E. A
DISTANCE OF 10.00 FT., THENCE N.76°46'E. A DISTANCE OF 273.15 FT., THENCE
N.76°13'E. A DISTANCE OF 371.05 FT., THENCE N.0°00'E. A DISTANCE OF 660.00 FT.,
THENCE N.89°00'W. A DISTANCE OF 1320.00 FT., THENCE S.0°00'W. A DISTANCE OF
1130.00 FT. TO THE SAID POINT OF BEGINNING.

THAT SUCH PLAY CORRECTLY REPRESENTS ALL EXTERIOR BOUNDARIES
OF THE LAND SURVEYED.

THAT I HAVE FULLY COMPLIED WITH THE PROVISIONS OF S. 236.34 OF
THE WISCONSIN STATUTES IN SURVEYING AND MAPPING THE SAME.

Dated this 8th day of November, 1971

SCALE: 1 in. = 200 ft.

© 2" x 30" IRON PIPE WEIGHING 3.65 LBS./LINEAL FT.


• 1" x 30" IRON PIPE WEIGHING 1.13 LBS./LINEAL FT.

BEARINGS ARE REFERENCED TO THE WEST 1/4 SEC. LINE,

ASSUMED DEARING NORTH & SOUTH.

SURVEYED : May 17, 1971.

R. K. Sayler
Surveyor S-417

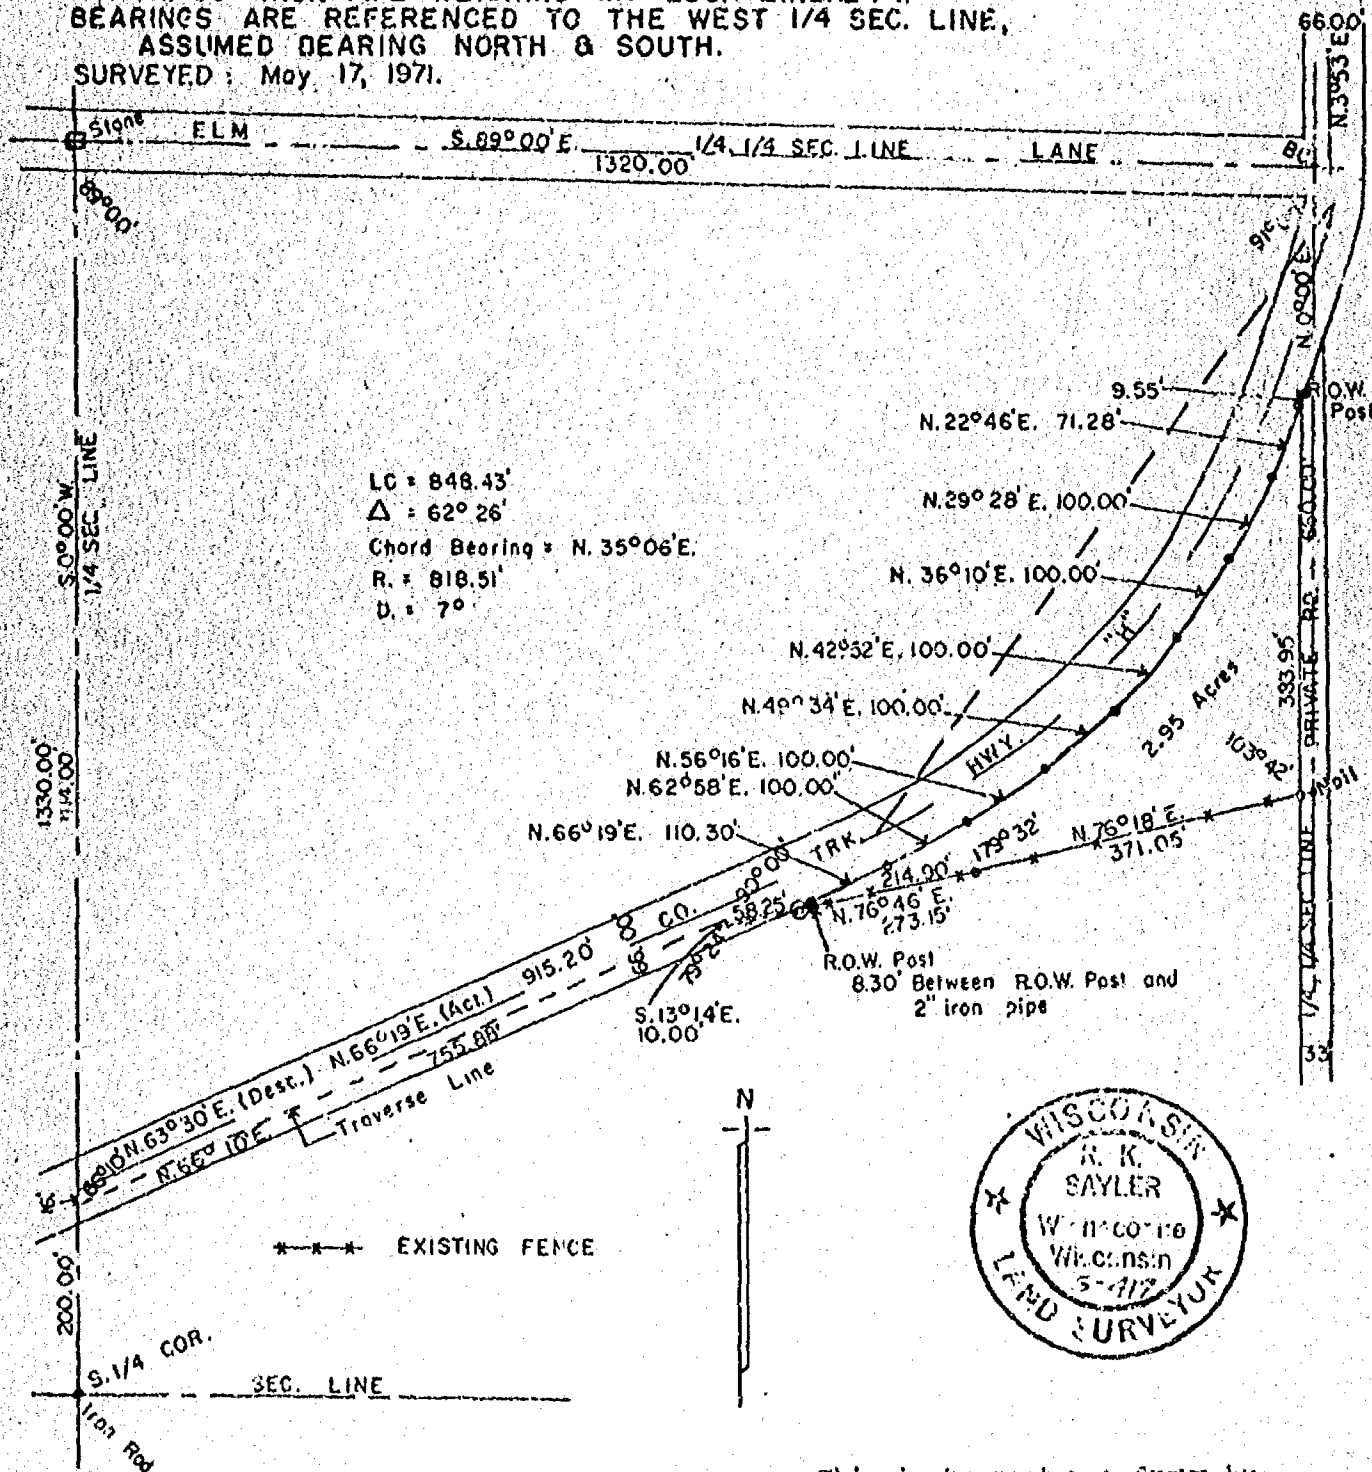


This instrument was drawn by
R. K. Saylor.

C.S.M. PAGE 62

29-20-14

WINNEBAGO COUNTY CERTIFIED SURVEY MAP NO. 131.

Part of the SE $\frac{1}{4}$ of the SE $\frac{1}{4}$ of Sec. 29, T.20N., R.14E, Town of Wolf River

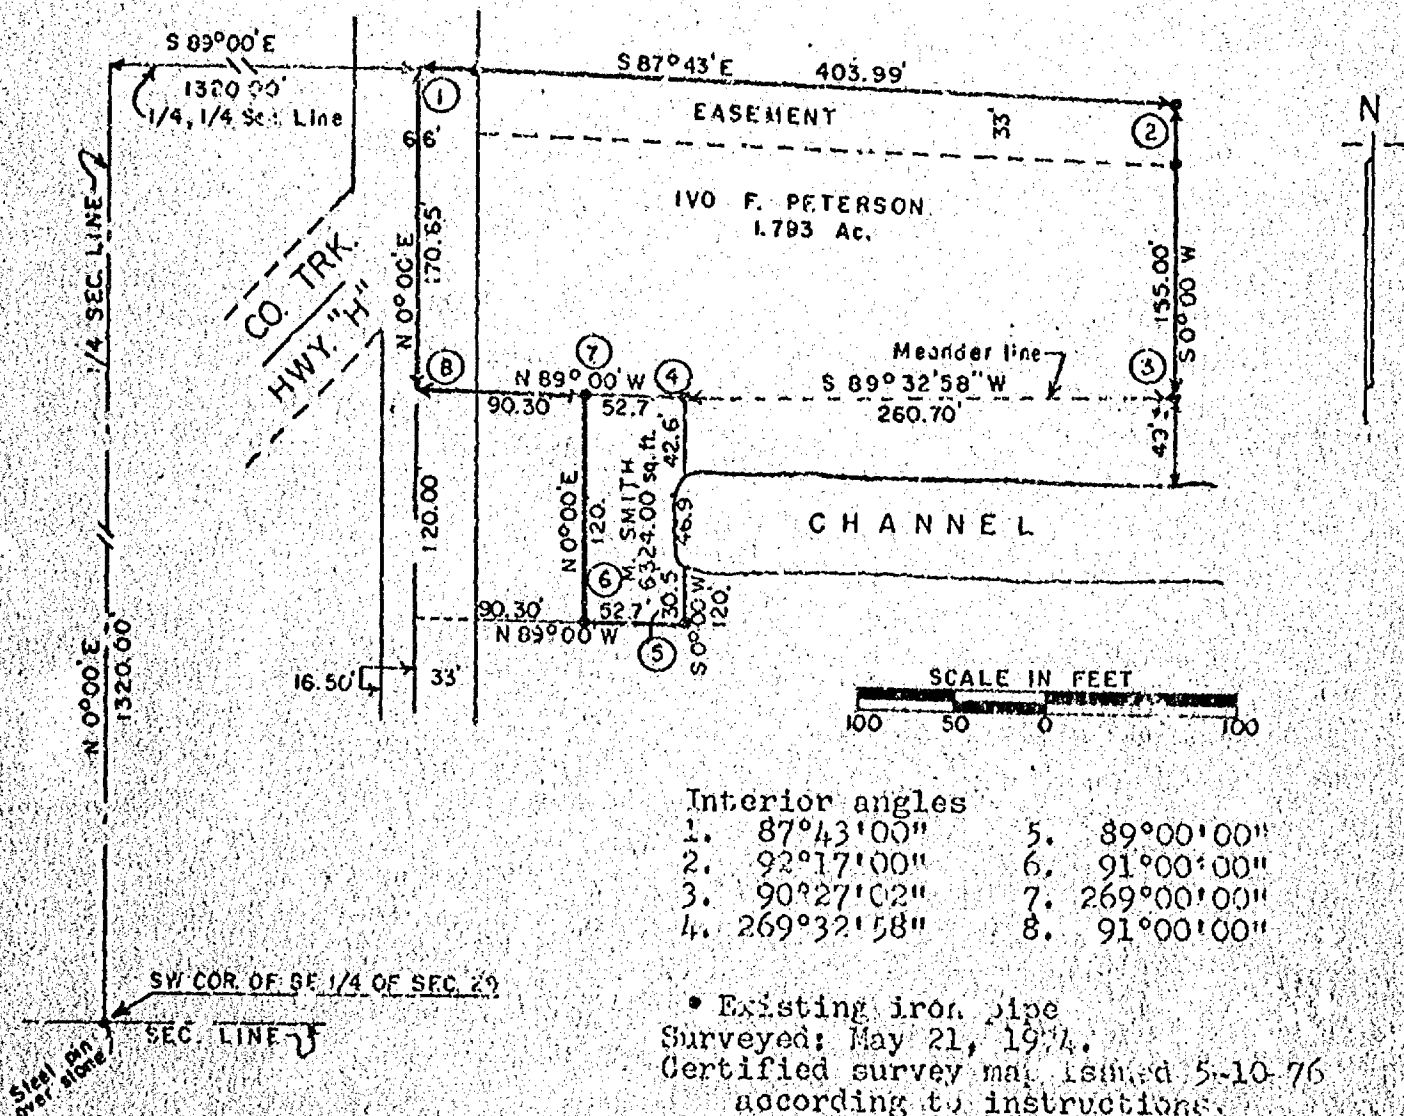

Bearings are referenced to the West line of the SE $\frac{1}{4}$ of Sec. 29, assumed bearing, North.

I, R.K. Saylor, registered land surveyor, hereby certify:
 That I have surveyed, divided and mapped the parcels of land located in part of the SE $\frac{1}{4}$ of the SE $\frac{1}{4}$ of Sec. 29, T.20N., R.14E in the Town of Wolf River, Winnebago County, Wisconsin, described as follows:—Beginning at a point that is 1320.00 ft., N0°00'E and 1320.00 ft., S89°00'E of the SW corner of the SE $\frac{1}{4}$ of said Sec. 29. From that point running S87°43'E, 403.99 ft. to an iron pipe, thence S0°00'W, 155.00 ft., to an iron pipe on the meander line, thence S89°32'58"W, 260.70 ft. to an iron pipe and the end of the meander line, thence S0°00'W, 120.00 ft., to an iron pipe, thence N89°00'W, 52.70 ft. to an iron pipe, thence N0°00'E, 120.00 ft. to an iron pipe, thence N89°00'W, 90.30 ft., thence N0°00'E, 170.65 ft. to the said point of beginning.

Including all of the land lying between the meander line and shore line of the channel.

Subject to and including an easement for ingress and egress over and across the northerly 33.00 ft. of the above described parcel.


That I have made such survey, land division and map by the direction of Chester Ulrich, R.2, Fremont, Wisconsin; and that said map is a true and correct representation of all the exterior

(See reverse side)

29-20-14

WINNEBAGO COUNTY CERTIFIED SURVEY MAP NO. 132

Part of the SE $\frac{1}{4}$ of the SE $\frac{1}{4}$ of Sec. 29, T.20N., R.14E., Town of Wolf River

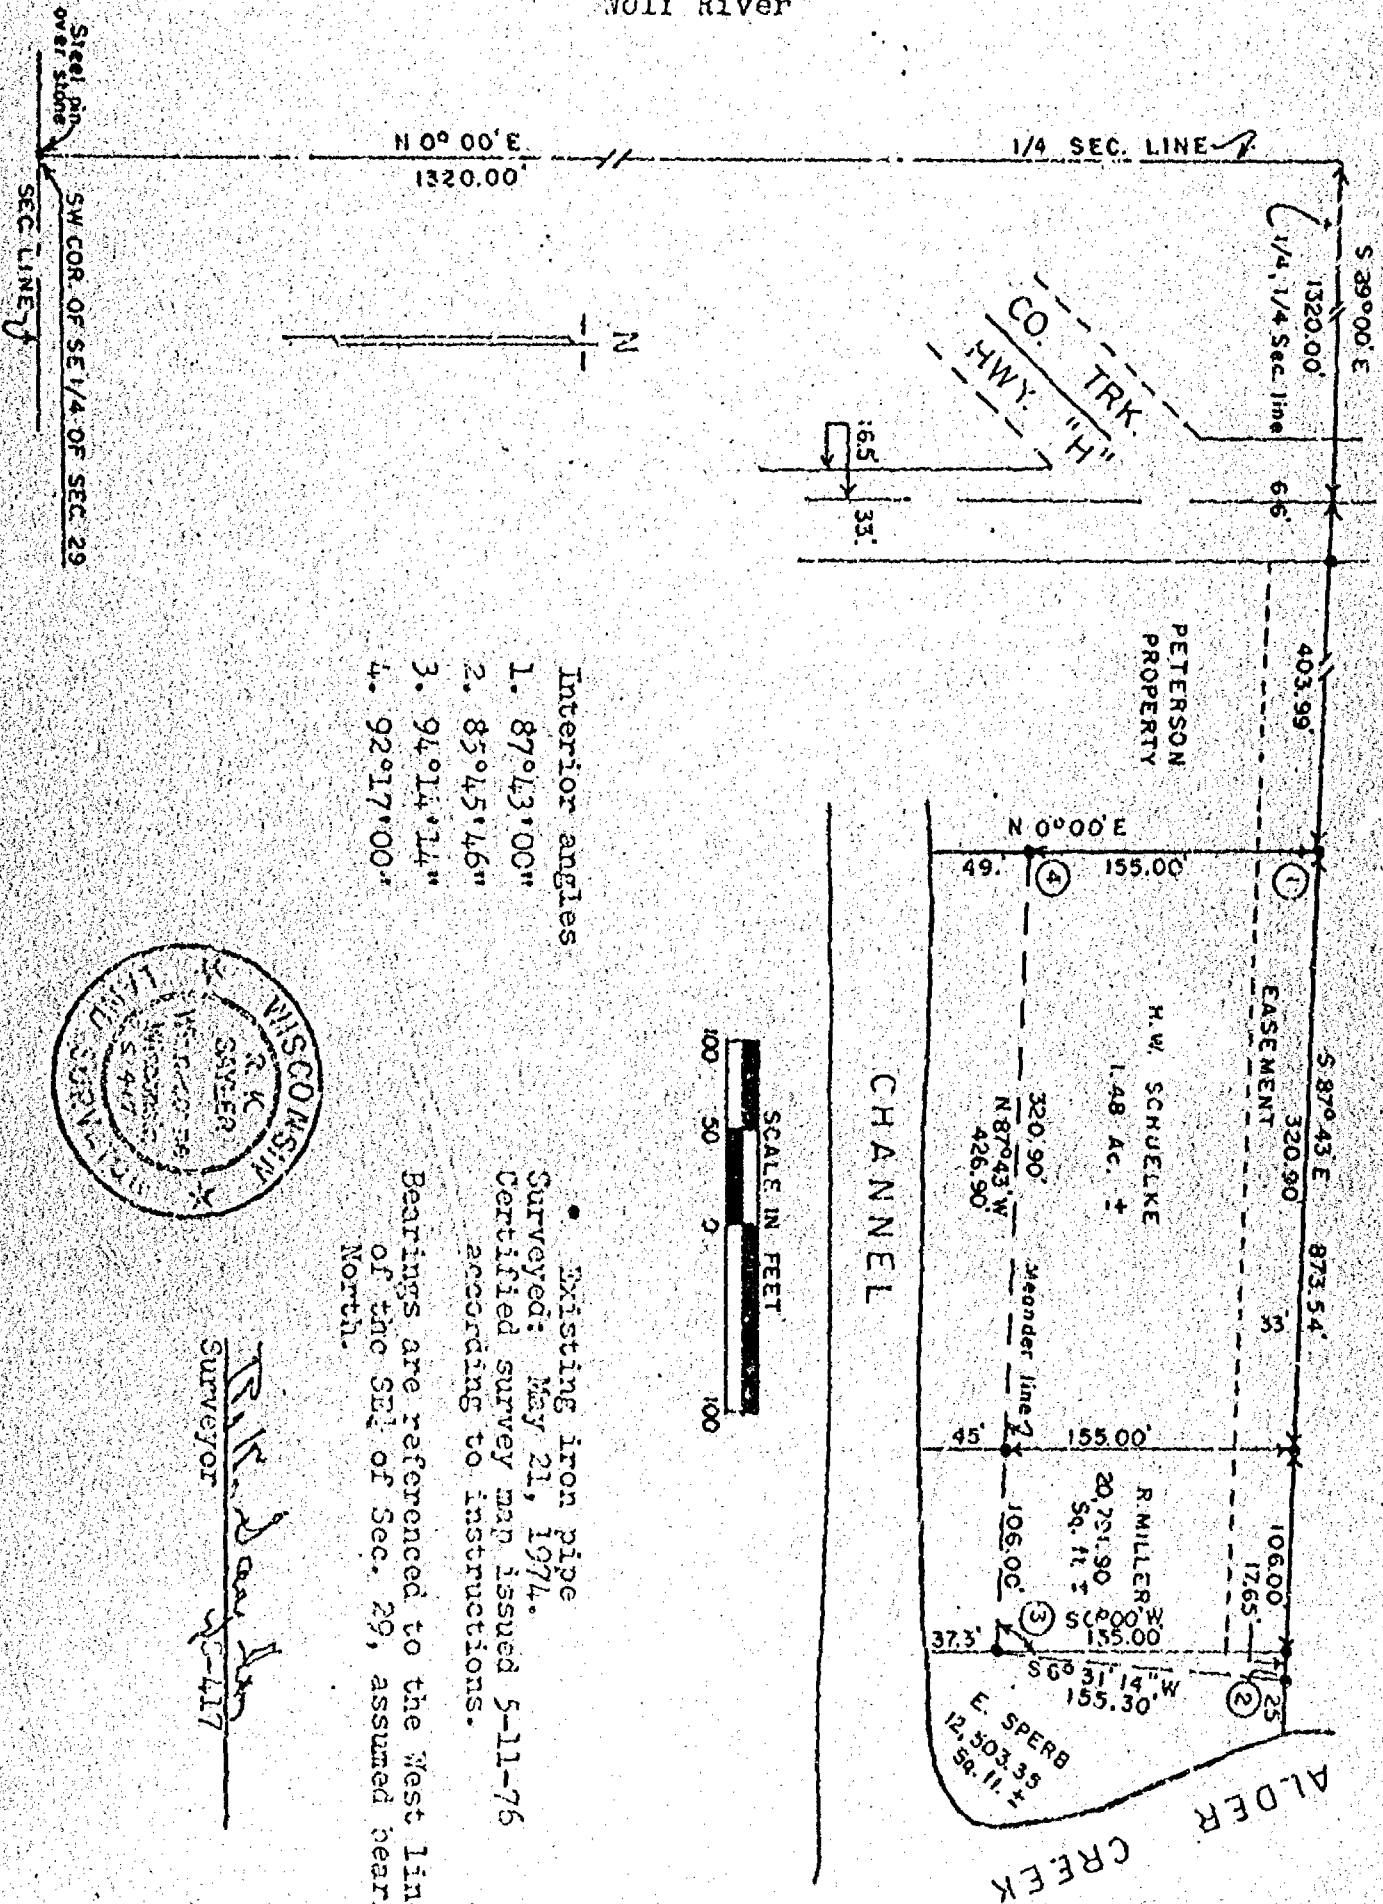

WINNEBAGO COUNTY CERTIFIED SURVEY MAP NO. 132

I, R.K. Saylor, registered land surveyor, hereby certify:
That I have surveyed, divided and mapped the parcels of land located in part of the SE $\frac{1}{4}$ of the SE $\frac{1}{4}$ of Sec. 29, T.20N., R.14E. in the Town of Wolf River, Winnebago County, Wisconsin, described as follows: Beginning at an iron pipe that is 1320.00 ft., N0°00'E and 1320.00 ft., S89°00'E, 1320.00 ft. and 403.99 ft., S87°43'E of the SW corner of the SE $\frac{1}{4}$ of said Sec. 29. From that point running S87°43'E, 444.55 ft. to an iron pipe and the beginning of a meander line, thence S6°31'14"W, 155.30 ft. to an iron pipe, thence N87°43'W, 426.90 ft. to an iron pipe, thence N0°00'E, 155.00 ft. to the said point of beginning.

Including all of the land lying between the meander line and the shoreline of the channel.

Subject to and including an easement for ingress and egress over and across a parcel of land 33.00 ft. wide South of and along the line described as follows:- Beginning at a point that is 1320.00 ft., N0°00'E and 1320.00 ft., S89°00'E and 403.99 ft., S87°43'E of the SW corner of the SE $\frac{1}{4}$ of said Sec. 29. From that point running S87°43'E, 426.90 ft.

That I have made such survey, land division and plat by the direction of Chester Ulrich, R.2, Fremont, Wisconsin; and that said map is a true and correct representation of all the exterior boundaries of the land surveyed.

That I have fully complied with the provisions of Sec. 236.34 of the Wisconsin Statutes in surveying and mapping the same.

Dated at Winneconne, Wisconsin this 11th day of May, 1976.

R.K. Saylor
Surveyor



boundaries of the land surveyed.

That I have fully complied with the provisions of Sec. 236.34 of the Wisconsin Statutes in surveying and mapping the same.

Dated at Winneconne, Wisconsin this 11th day of May, 1976.

R. K. Saylor
Surveyor S-417



477481

Register's Office
Winnebago County, Wis.
Received for record this 14th
day of May, A.D. 1976
at 12:14 o'clock P.M. and
recorded in Vol. 1 of 1976
on page 131

Walter Sundt
Register of Deeds

W. K.
2/20

Zoning

29-20-14

FORM NO. 985-A
W.C. Miller Company



WINNEBAGO COUNTY CERTIFIED SURVEY MAP NO. 503

Part of the NE $\frac{1}{4}$ of the SE $\frac{1}{4}$ of Sec. 29, T.20N., R.14E., Town of Wolf River.

Interior angles

- a. 90°00'00"
- b. 115°00'33"
- c. 64°59'27"
- d. 90°00'00"
- 360°00'00"

BERTHA NIEMUTH ESTATE

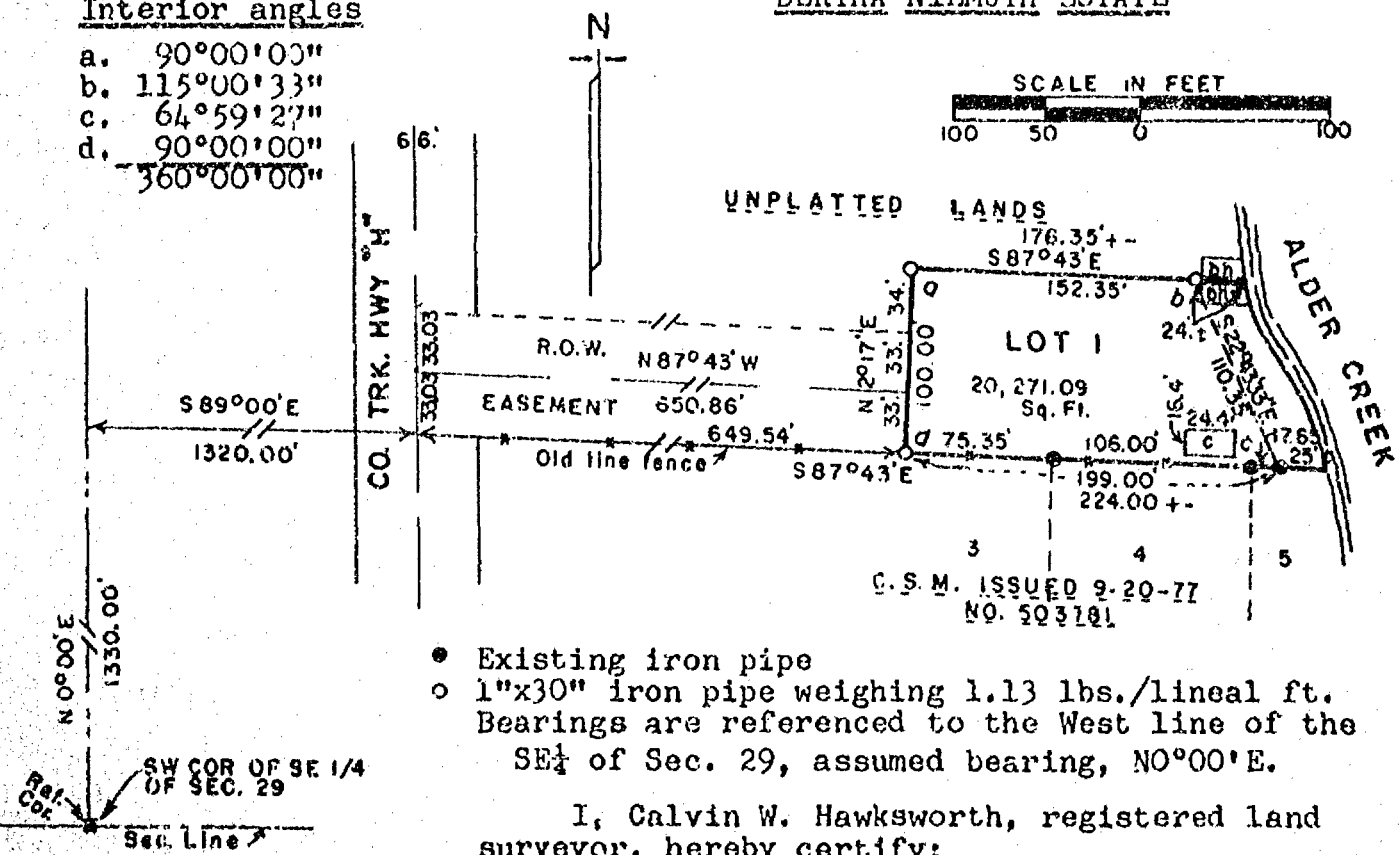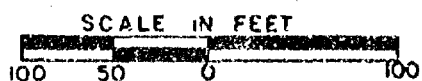


- Existing iron pipe
- 1"x30" iron pipe weighing 1.13 lbs./lineal ft. Bearings are referenced to the West line of the SE $\frac{1}{4}$ of Sec. 29, assumed bearing, N0°00'E.

I, Calvin W. Hawksworth, registered land surveyor, hereby certify:

That I have surveyed, divided and mapped the parcel of land located in part of the NE $\frac{1}{4}$ of the SE $\frac{1}{4}$ of Sec. 29, T.20N., R.14E. in the Town of Wolf River, Winnebago County, Wisconsin, described as follows: Beginning at an iron pipe that is 1330.00 ft., N0°00'E and 1320.00 ft., S89°00'E and 649.54 ft., S87°43'E of the SW corner of the SE $\frac{1}{4}$ of said Sec. 29. From that point running N2°17'E, 100.00 ft., thence S87°43'E, 152.35 ft. to a meander line of Alder Creek, thence S22°43'33"E, along said meander line, 110.35 ft., thence N87°43'W, 199.00 ft. to the said point of beginning. Including all of the land lying between the meander line and the water's edge of Alder Creek. Subject to and including an easement for ingress and egress over and across thirty three (33) ft. either side of the following described centerline: Beginning at a point that is 1330.00 ft., N0°00'E and 1320.00 ft., S89°00'E and 649.54 ft., S87°43'E and 33.00 ft., N2°17'E of the SW corner of the SE $\frac{1}{4}$ of said Sec. 29. From that point running N87°43'W, 650.86 ft. to the centerline of Co. Trk. Hwy. "H". Subject to all restrictions and easements of record.

That I have made such survey, land division and map by the direction of Mrs. Ed Egnoski, R.2, Box 258, Fremont, Wisconsin, 54940; that such map is a true and correct representation of the exterior boundaries of the land surveyed.

That I have fully complied with the provisions of Sec. 236.34 of the Wisconsin Statutes and the Certified Survey Map Ordinance of Winnebago County in surveying and mapping the same.

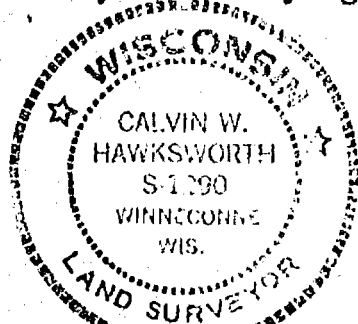

Calvin W. Hawksworth
Calvin W. Hawksworth S-1290
Wisconsin Registered Land Surveyor
December 18, 1978.


Sheet 1 of 2 sheets

WINNEBAGO COUNTY CERTIFIED SURVEY MAP NO. 503Part of the NE $\frac{1}{4}$ of the SE $\frac{1}{4}$ of Sec. 29, T.20N., R.14E., Town of
Wolf River.OWNER'S CERTIFICATE

As owner(s) I(we) hereby certify that I(we) caused the land described on this Certified Survey Map to be surveyed, divided and mapped as represented hereon.

WITNESS the hand and seal of said owner(s) this 28th day of December, 1977.

In presence of:

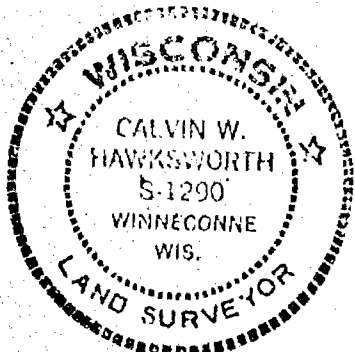James F. Haudt
WitnessRose Egnoski
Administrator, Bertha Niemuth Estate
R.R. 2 Box 258
Address
Fremont Wisconsin 54940
City-State ZipSTATE OF WISCONSIN) SS
WINNEBAGO COUNTY)Personally came before me this 28th day of December, 1977, the above named Rose Egnoski, Administrator to me known to be the person(s) who executed the foregoing instrument and acknowledged the same.Eva May Coats
Notary Public, Winnebago Co., Wisc.My commission expires June 8, 1980.WINNEBAGO COUNTY PLANNING COMMITTEE CERTIFICATEThis Certified Survey Map of part of the NE $\frac{1}{4}$ of the SE $\frac{1}{4}$ of Sec. 29, T.20N., R.14E., Town of Wolf River, is hereby approved.January 2, 1979
DateRobert M. Hunter
Authorized Representative
Winnebago Co. Planning CommitteeCalvin W. Hawksworth
Calvin W. Hawksworth S-1290
Wisconsin Registered Land Surveyor
December 18, 1978.

Sheet 2 of 2 sheets

Registered Office
Winnebago County, Wis.
Recorded for record this 28th day of December, A.D. 1977
at 2:30 o'clock P.M.
recorded in Vol. 1 of S. Maps
on page 503
Calvin W. Hawksworth
Registered Land Surveyor

527901

Rose Egnoski

Ed
200.

29 20 14 1

JAMES R. ELDER

PROFESSIONAL ENGINEER AND SURVEYOR
MENOMONEE FALLS, WISCONSIN

PHONE 251-1173



PLAT OF SURVEY

Deed to: Charles S. Herck Sr. & Esther J. Herck

Prepare driveway easement

Title Policy: \$7,000.00

Joint well, \$1 per month & 1/3-maintenance

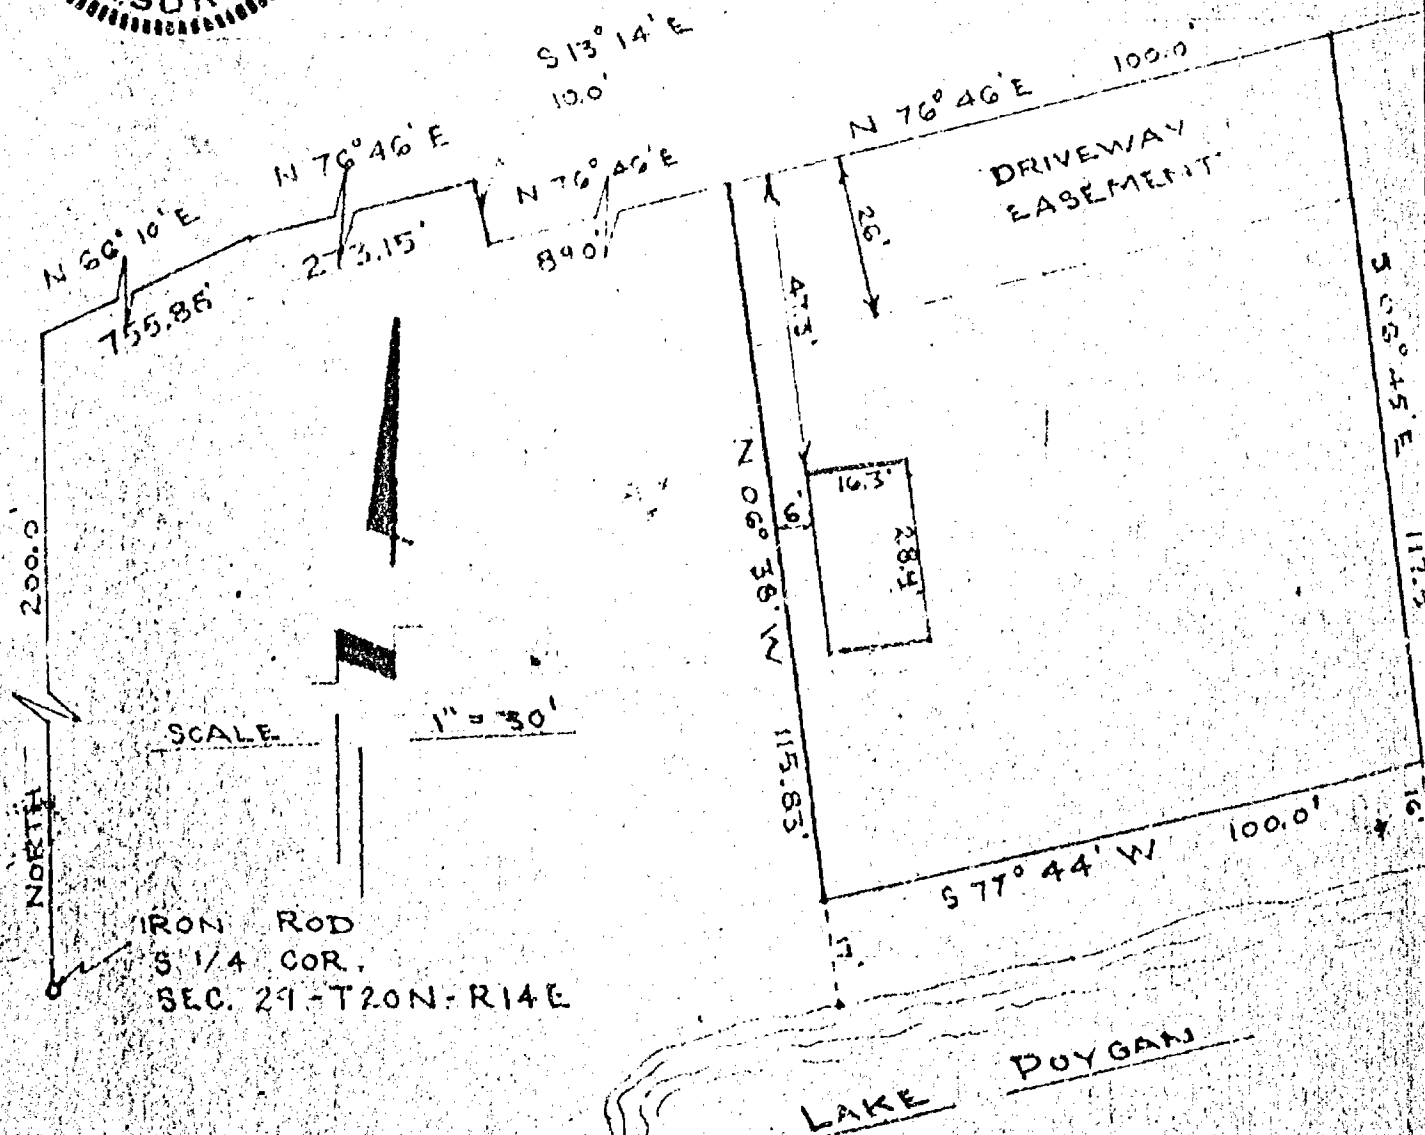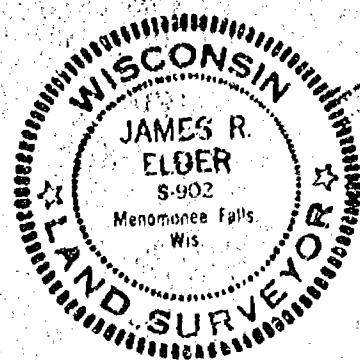

Description:

All that Part of the SW 1/4 of the SE 1/4 of Section 29, Township 20 North, Range 14 East, Town of Wolf River, Winnebago County, Wisconsin, described as follows:

Commencing at the S 1/4 Corner of Said Section 29-20-14, thence North along the S 1/4 Section Line 200.00 feet to a point approximately 12 feet Southerly of the centerline of C.T.H. "H", thence N66° 10' E, 755.88 feet (parallel with Said Centerline), thence N76° 46' 273.15 feet, thence S13° 14' E 10.0 feet, thence N76° 46' E 89.0 feet to the point of beginning; thence N76° 46' E 100.0 feet, thence S06° 45' E 117.5 feet, to a meander point on the Shore of Lake Poygan, thence S77° 44' W along a meander line 100.0 feet, thence N06° 38' W, 115.83 feet to the point of beginning.

Excepting therefrom an easement twenty-six (26) feet wide along the Northerly line of Said parcel to be used for driveway access to adjoining lots.

STATE OF WISCONSIN) ss
COUNTY OF WAUKESHA)

I HEREBY CERTIFY THAT I HAVE SURVEYED THE PROPERTY DESCRIBED ABOVE, AND THAT THE PLAT HEREON IS A TRUE REPRESENTATION THEREOF, AND CORRECTLY SHOWS THE EXTERIOR BOUNDARY LINES AND LOCATION OF BUILDINGS AND OTHER IMPROVEMENTS ON SAID PROPERTY AND THE CORRECT MEASUREMENTS THEREOF.

DATED THIS 26th DAY OF July 19 69

JOB NO. 36


James R. Elder
SURVEYOR
JAMES R. ELDER

JAMES R. ELDER
PROFESSIONAL ENGINEER AND SURVEYOR
MENOMONEE FALLS, WISCONSIN

29 20 14 3

PHONE 261-1173

PLAT OF SURVEY

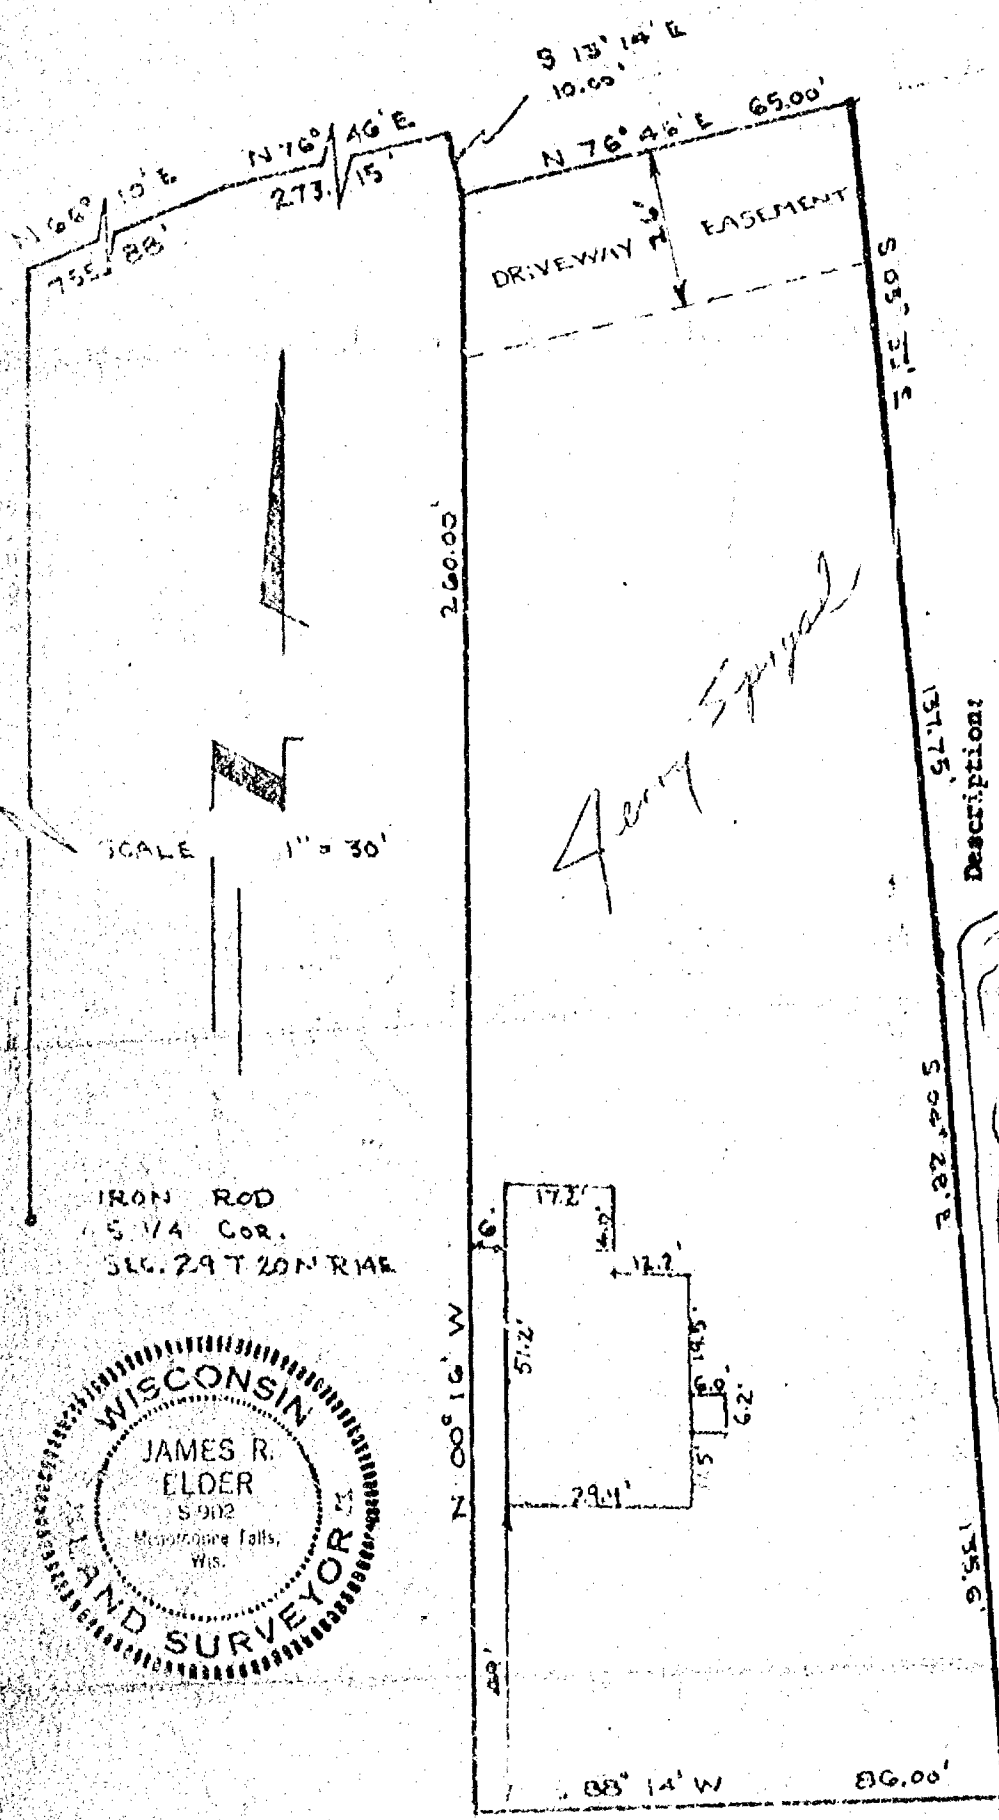

IRON ROD
S 1/4 COR.
SEC. 29 T 20 N R 14 E



Description:

All that part of the SW 1/4 of the SE 1/4 of Section 29, Township 20 North, Range 14 East, Town of Wolf River, Winnebago County, Wisconsin, described as follows:

Commencing at the South 1/4 corner of said section 29-20-14, thence north along the South 1/4 Section Line 260.00 feet to a point approx. 12 feet southerly of the Centerline of C.T.R. "H", thence N66° 10'E, 755.88 feet parallel to said Centerline, thence N75° 46'E, 273.15 feet, thence S13° 14'E, 10.0 feet to the point of beginning; thence N76° 46'E, 65.00 feet, thence S05° 33'E, 137.75 feet to a point on the shore line of Lake Poygan, thence S04° 22'E along a meander line 135.6 feet, thence S88° 14'W along said shore line 86.00 feet, thence N00° 16'W, 260.00 feet to the point of beginning.

Excepting therefrom an easement twenty-six (26) feet wide, along the Northerly line of said parcel to be used for driveway access to adjoining lots.

STATE OF WISCONSIN) SS
COUNTY OF WAUKESHA)

LAKE POYGAN

I HEREBY CERTIFY THAT I HAVE SURVEYED THE PROPERTY DESCRIBED ABOVE, AND THAT THE PLAT HEREON IS A TRUE REPRESENTATION THEREOF, AND CORRECTLY SHOWS THE EXTERIOR BOUNDARY LINES AND LOCATION OF BUILDINGS AND OTHER IMPROVEMENTS ON SAID PROPERTY AND THE CORRECT MEASUREMENTS THEREOF.

DATED THIS 14th DAY OF August 19 69

JOB NO. 35B

James R. Elder
SURVEYOR
JAMES R. ELDER

JAMES R. ELDER

PROFESSIONAL ENGINEER AND SURVEYOR

N68 W17630 CHRISTMAN ROAD


MEMONONEE FALLS, WISCONSIN 53051

251-1173

29 20 14 2

PLAT OF SURVEY

Outside

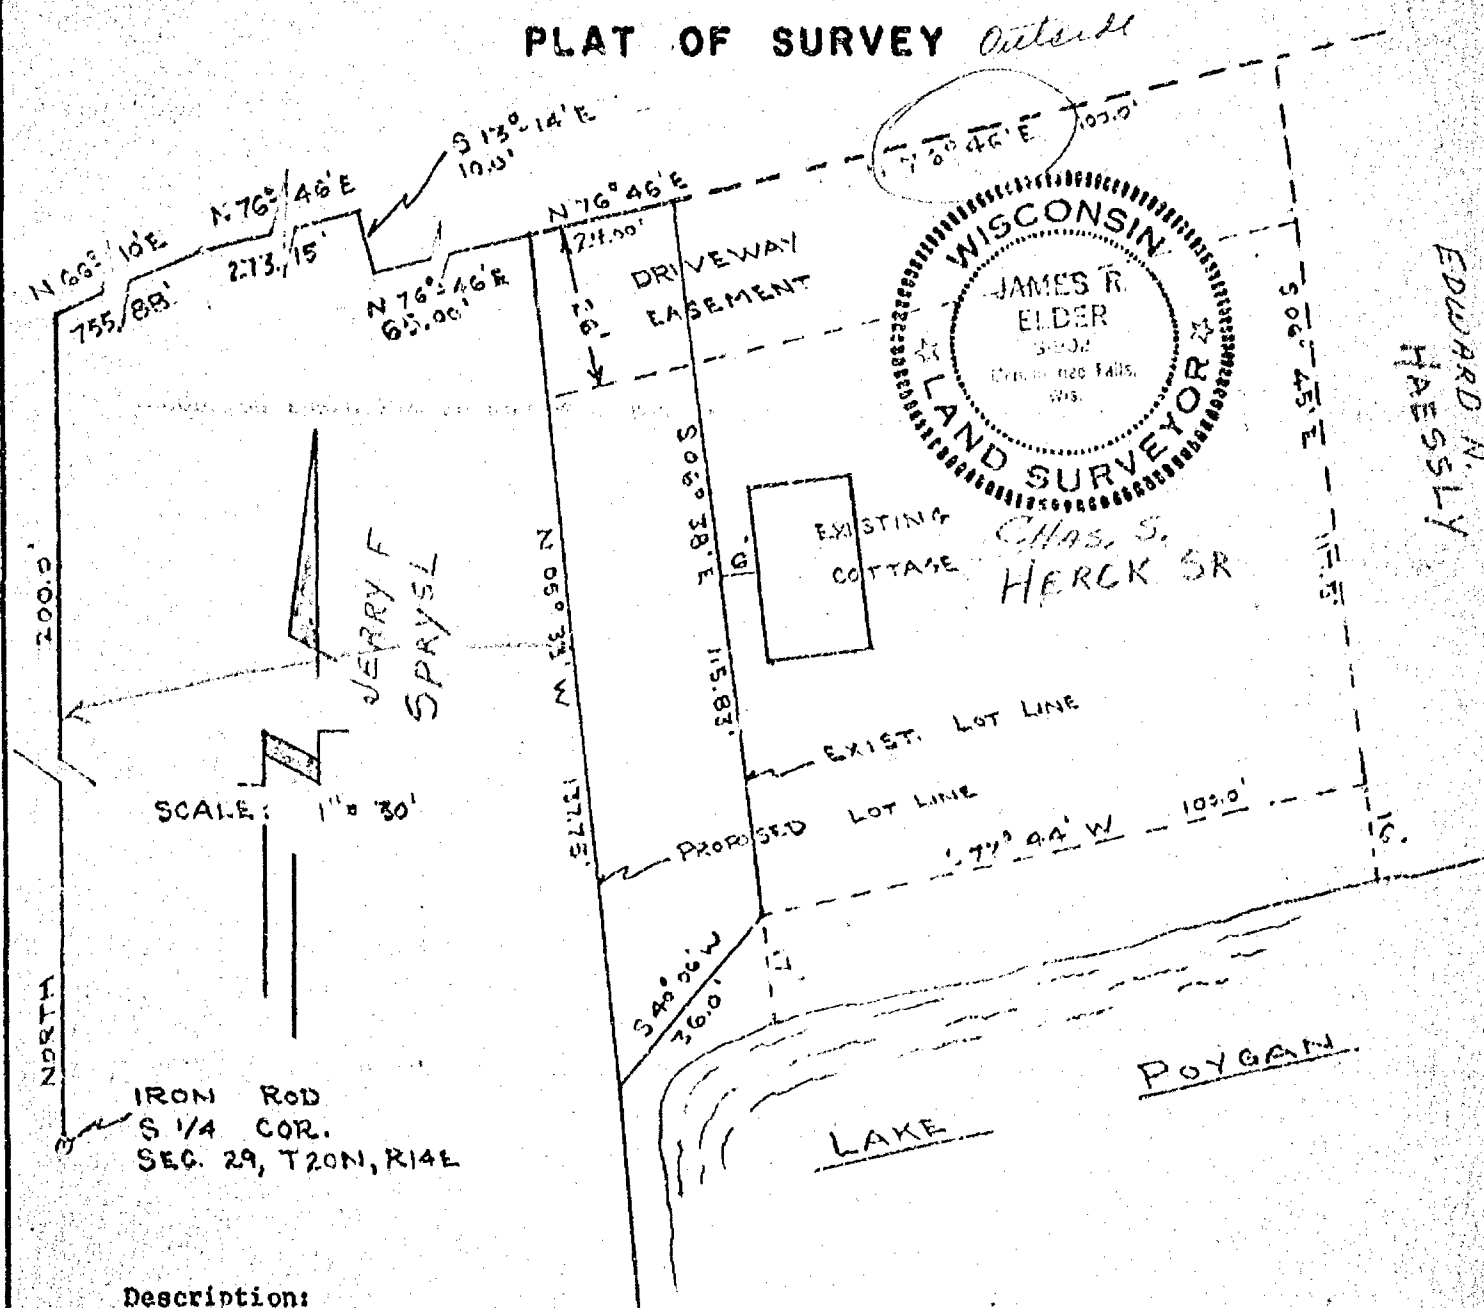

Description:

All that part of the Southwest 1/4 of the Southeast 1/4 of Section 29, Township 20 North, Range 14 East, Town of Wolf River, Winnebago County, Wisconsin, described as follows:

Commencing at the South 1/4 Corner of said Section 29-20-14, thence North along the South 1/4 Section Line 200.00 feet to a point approximately 12 feet Southerly of the centerline of C.T.H. "H", thence N66° 10'E 755.89 feet (parallel with said centerline), thence N76° 46'E 273.15 feet, thence S13° 14'E 10.00 feet, thence N76° 46'E 63.00 feet to the point of beginning, thence continuing N76° 46'E 24.00 feet, thence S06° 38'E 115.83 feet to a meander point on the shore of Lake Poygan, thence S40° 06'W 36.00 feet along a meander line, thence N05° 33'W 137.75 feet to the point of beginning.

Excepting therefrom an easement twenty-six (26) feet wide along the Northerly line of said parcel to be used for driveway access to adjoining lots.

STATE OF WISCONSIN }
COUNTY OF WAUKESHA } ss.


I, KERRY CERTIFY THAT I HAVE SURVEYED THE PROPERTY DESCRIBED ABOVE, AND THAT THE PLAT HEREON IS A TRUE REPRESENTATION THEREOF, AND CORRECTLY SHOWS THE EXTERIOR BOUNDARY LINES AND LOCATION OF BUILDINGS AND OTHER IMPROVEMENTS ON SAID PROPERTY, AND THE CORRECT MEASUREMENTS THEREOF.

DATED THIS 16th DAY OF August 19 69

SURVEY FOR: John Bowe

James R. Elder
SURVEYOR

SURVEY NO. 40

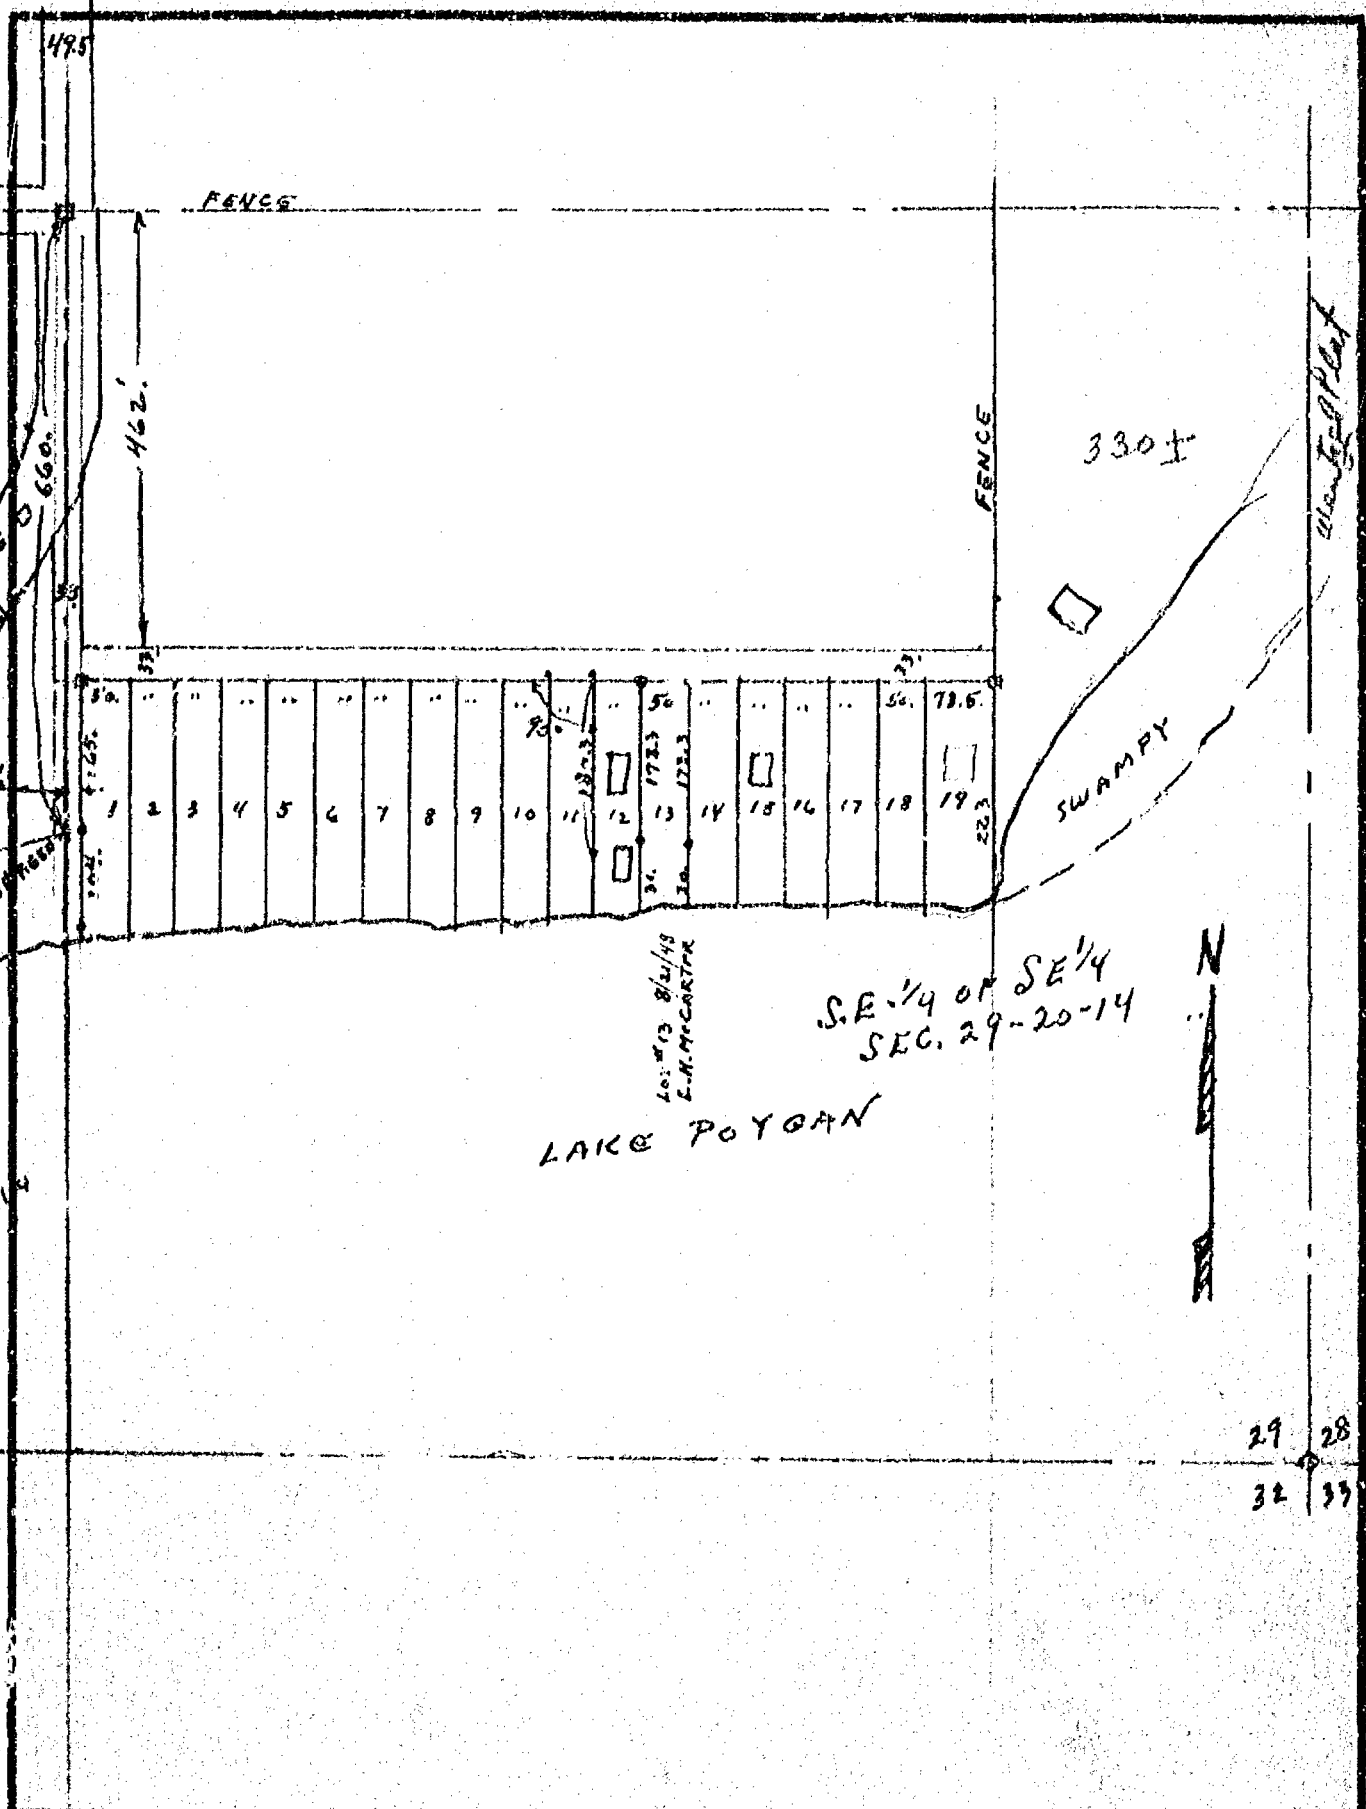

CITY OF OSHKOSH
 ENGINEERING DEPARTMENT
 R. H. WOLVERTON

DRAWN
 8/21/48
 SCALE
 1"=200'


SURVEY LOT # 13 FOR
 L. H. MCCARTER
 SCHMIDT'S PLAT
 TOWN OF WOLF RIVER SEC. 29

built on true line from corner to corner at 79.85 I intersect Sec corner of Sec 29-30-31 & 32 at stone set for corner Began Sept 6th 1905 W.A. Goold Surveyor, San Luce, W.A. Goold Chairman Fred Sasse Flagman

Re Establish Lost 1/4 Sec 29 & 30

107

North Range 14 East Town of Wolf River Wis.

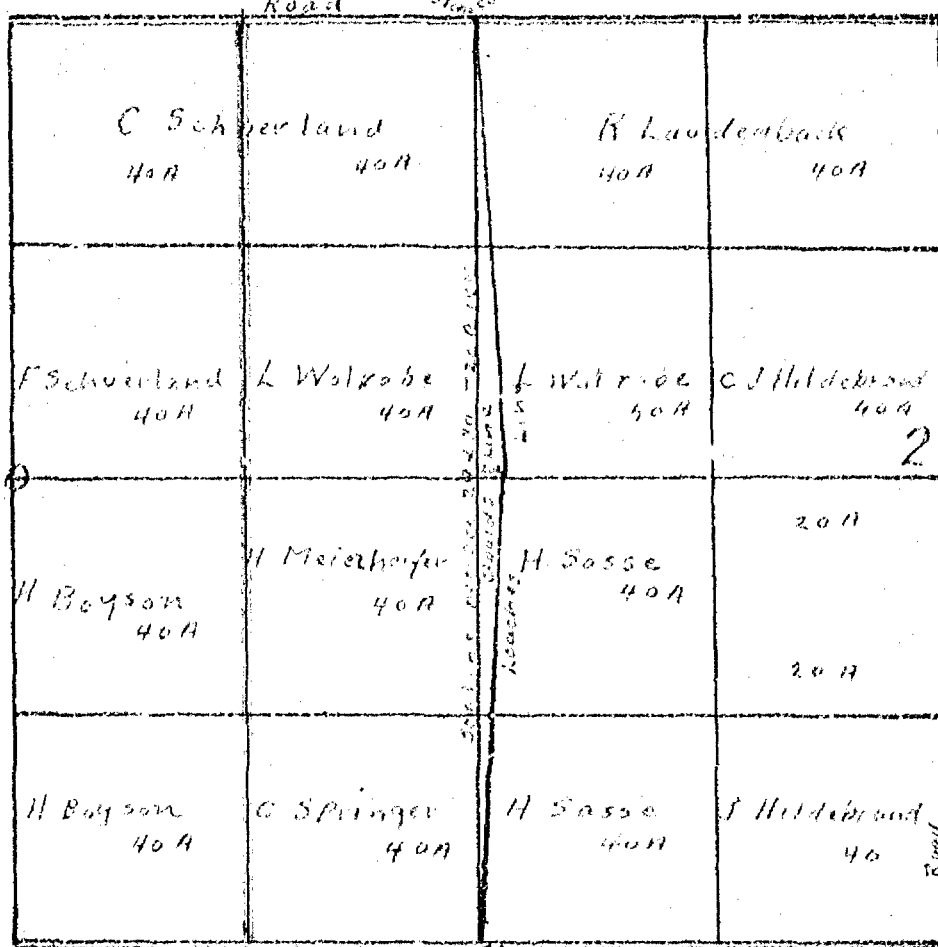

placed the 1/4S on true line from corner to corner and equidistant bet the two corners I set for corner 1 1/4 inch gas pipe marked with cold chisel on west side 1/4S 30 on E side 1/4S 29 on S side 20 R R I set two pieces of gas pipe so marked drove one down level with the ground the other I drove 4 ft in the ground left 1 1/2 ft out of ground with figures in plain sight at each talley going south I offset the number of links required and each instance I come in contact with a fence built on Sec line showing that the line fence was

Began at corner of Sec 29-30-31 & 32 found stone set for in center of Road verified by Herman Sasse, Chas Springer & Sam Luce that this stone was set by Co Surveyor several years ago so I took the evidence of those old settlers as this stone being in the right spot as there was no Govt marks to be found the line fence being in the way I offset to East 20 links and ran North at $V 4^{\circ} 15'$ at each 10.00 I set stakes to correct by in case I did not hit the corner North ran with ford & back sights so as to get a straight line ran with transit and carefully chained at 79.85 intersect Sec Sec corner of Sec 19-20-29 & 30 40 links east of stake I found stone set for corner also stake set in center of Road verified by H Meierheifer, L Walrabe & Herman Sasse settlers that had lived there before the land was cleared who testified that this corner was set by Co Surveyor several years ago and set in the right spot there being no Govt marks of any kind to be found I accepted this as the right corner as the best evidence I could get placed it at this spot so I set on Sec line at $V 4^{\circ} 32'$ at 39.92 1/2 I found no Govt corner or anything to indicate a corner only a wooden stake without any marks set by H Leach he being then Co Surveyor this stake was set 20 links east from true line from corner to corner I asked H Meierheifer if he knew why Mr Leach set this stake there he said he did not know I used every effort I could to locate stake, stump, root of stump of kind of tree the Govt field notes called for but could find nothing and from the best evidence I could procure from old settlers men, that had lived since and before the land was cleared of timbers they all said they never saw a Govt corner or Govt mark of any kind so I

CITY OF OSHKOSH
ENGINEERING DEPARTMENT

DRAWN


SCALE

REESTABLISH LOST 1/4S BET SEC 29 & 30
TOWN 20 NORTH RANGE 14 EAST TOWN OF WOLF
RIVER WINNEBAGO CO WIS.

29-30


Survey For Melvin Utecht:

That Part Of Sec. 29-20-14, Town Of Wolf River, Winnebago County, Wis. Described As Follows: That Part Of The S.E. 1/4 Of The S.E. 1/4 Of Sec. 29-20-14 Described As Follows: The South 120.0 ft. Of The North 290.6 ft. Of The West 93.0 ft. Of The S.E. 1/4 Of The S.E. 1/4 Of Sec. 29-20-14. Said Parcel Contains 0.25 Ac. More Or Less.

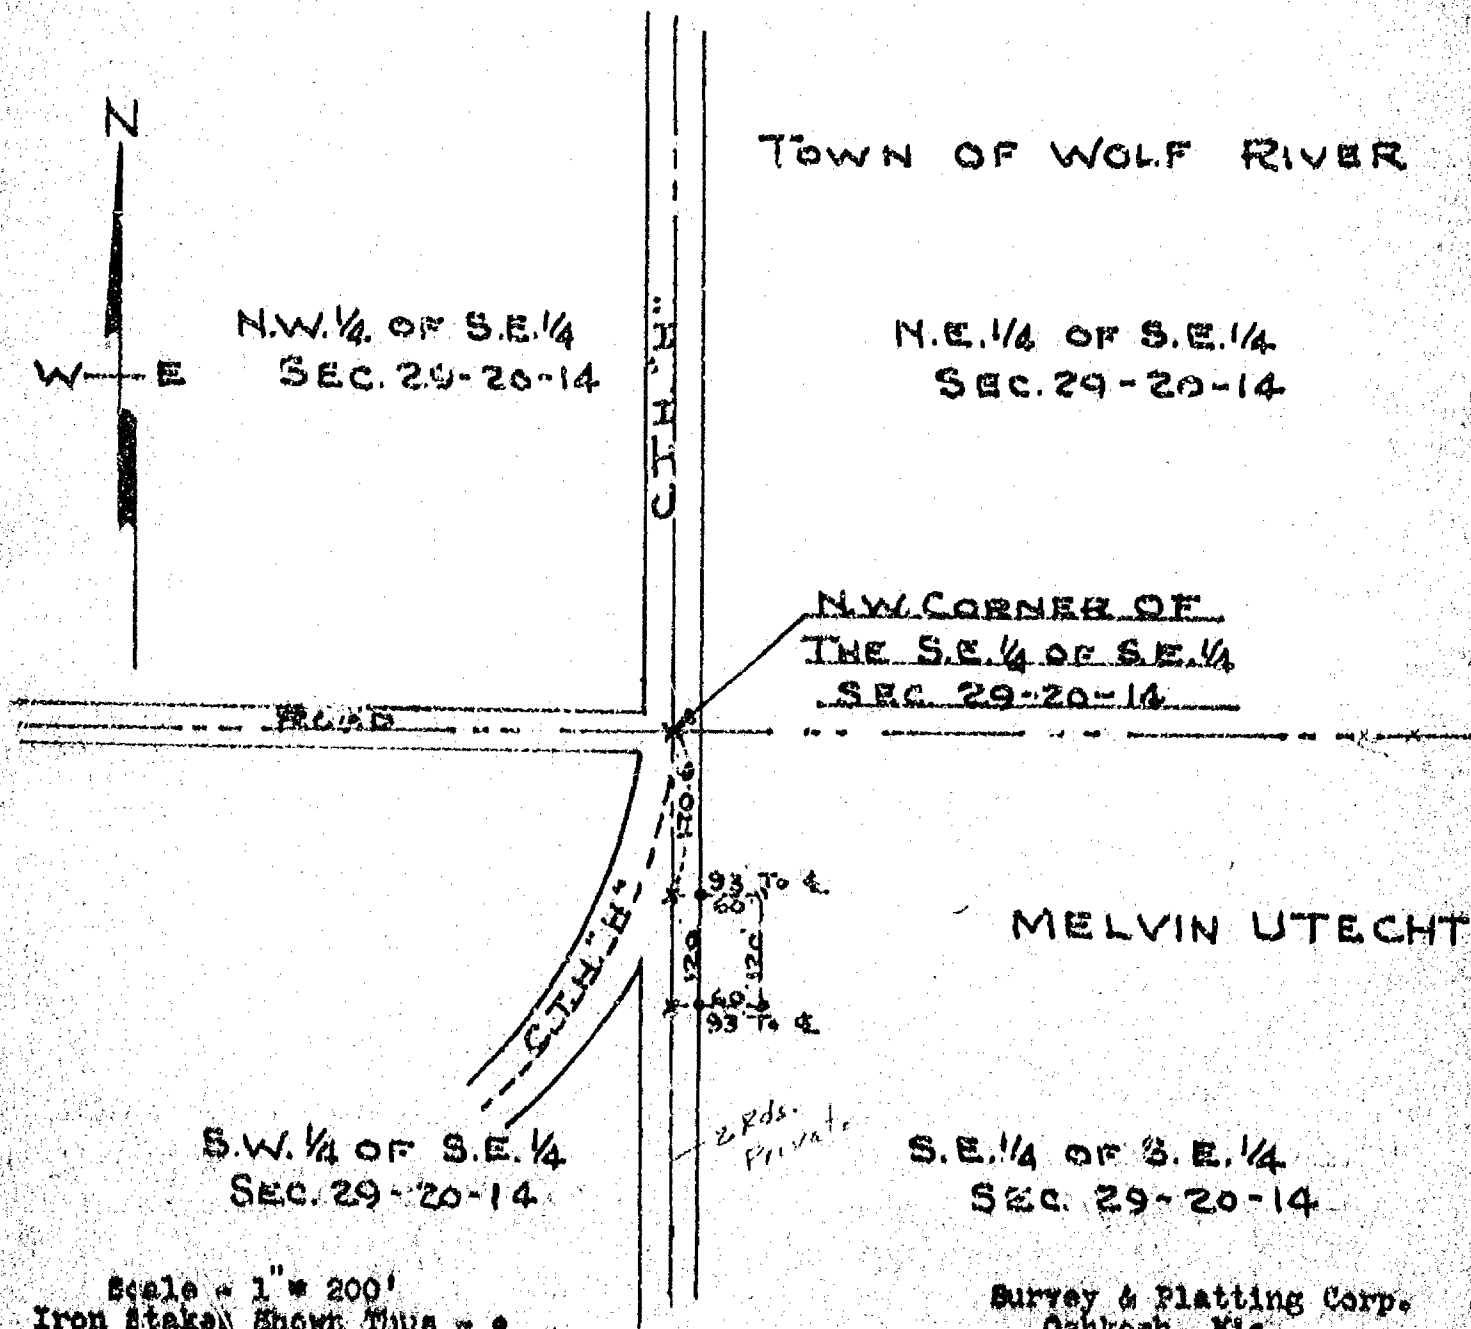

Scale = 1" = 200'
Iron Stake Shown Thus = •

Survey & Platting Corp.
Oshkosh, Wis.
T. S. Stearns & Co. Surveyor
Aug. 14, 1929

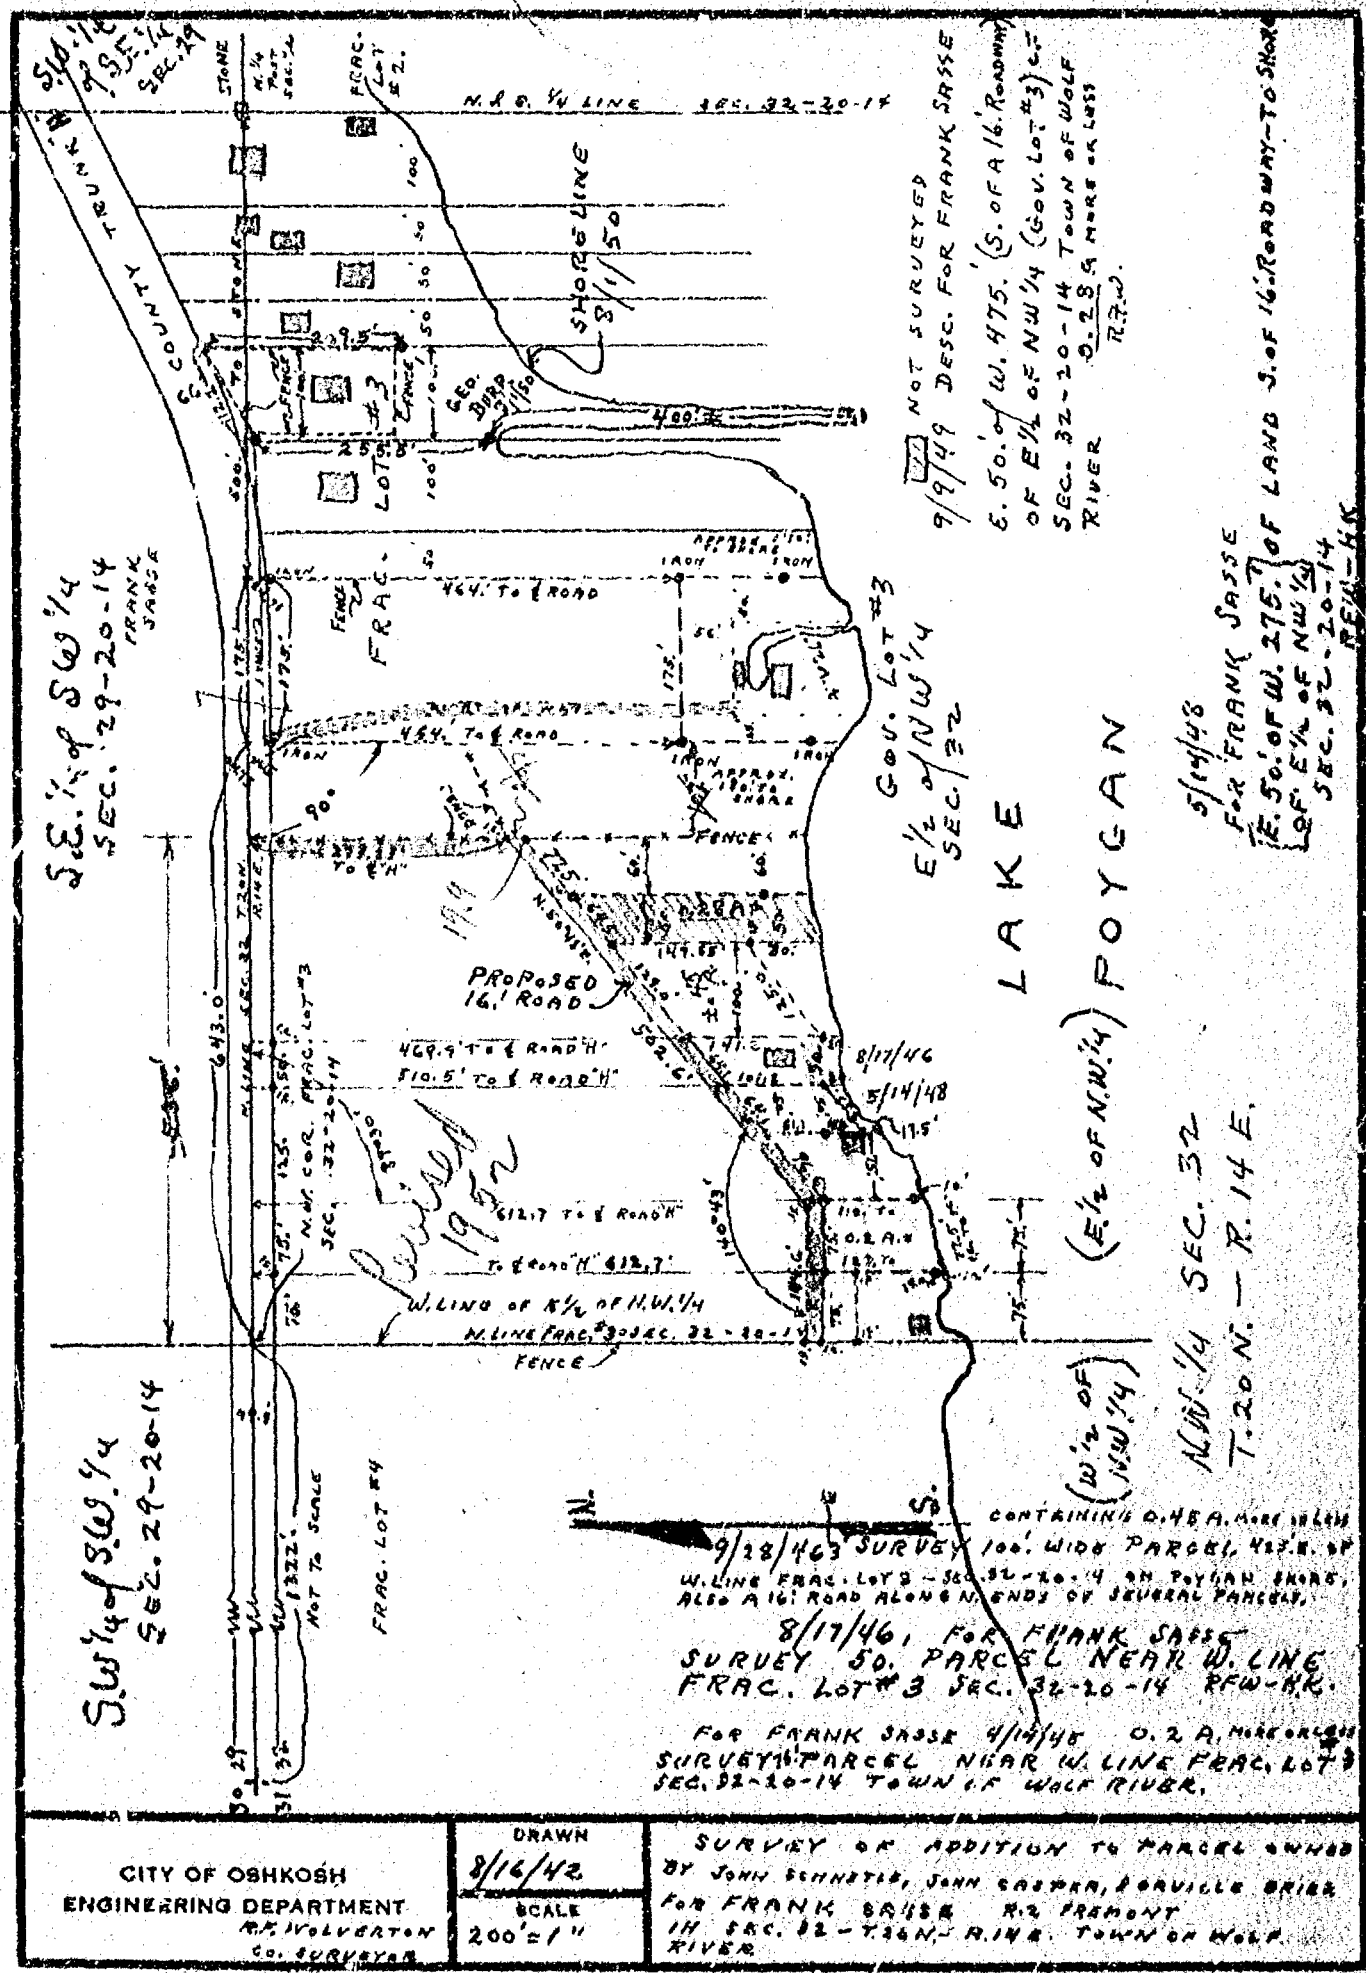

SE 1/4 of SW 1/4
SEC. 29-20-14
FRANK SASSE

SW 1/4 of SE 1/4
SEC. 29-20-14

NOT SURVEYED
9/9/49 DESC. FOR FRANK SASSE
E. 50' of W. 475' (S. of A 16' Roadway)
OF E 1/4 of NW 1/4 (Gov. Lot #3) of
SEC. 32-20-14 TOWN OF WOLF
RIVER
9.289 MORE OR LESS
R.F.W.

5/14/48
FOR FRANK SASSE
E. 50' of W. 275' of LAND S. of 16' ROADWAY TO SHORE
OF E 1/4 of NW 1/4
SEC. 32-20-14
R.F.W.

LAKE POYGAN
(E 1/2 of NW 1/4)


NW 1/4 SEC. 32
T. 20 N. - R. 14 E.

9/28/46 SURVEY 100' WIDE PARCEL 42' N. OF
W. LINE FRAC. LOTS - SEC. 32-20-14 ON POYGAN SHORE,
ALSO A 16' ROAD ALONG ENDS OF SEVERAL PARCELS.
8/17/46, FOR FRANK SASSE
SURVEY 50' PARCEL NEAR W. LINE
FRAC. LOT #3 SEC. 32-20-14 RFW-HK.
FOR FRANK SASSE 4/14/48 0.2 A. MORE OR LESS
SURVEY PARCEL NEAR W. LINE FRAC. LOT #3
SEC. 32-20-14 TOWN OF WOLF RIVER.


CITY OF OSHKOSH ENGINEERING DEPARTMENT M. VOLVERTON CO. SURVEYORS	DRAWN 8/16/42 SCALE 200' = 1"	SURVEY OF ADDITION TO PARCEL OWNED BY JOHN SCHNEIDER, JOHN CASPER, & ORVILLE BRIER FOR FRANK SASSE R.F. FREMONT IN SEC. 32 - T. 20 N. - R. 14 E. TOWN OF WOLF RIVER
--	--	--

Plat of Survey

ELEVATION SURVEY OF LOT 16, SCHMIDT'S PLAT, SEC. 29,
T.20N., R.14E., TOWN OF WOLF RIVER, WINNEBAGO CO., WI.

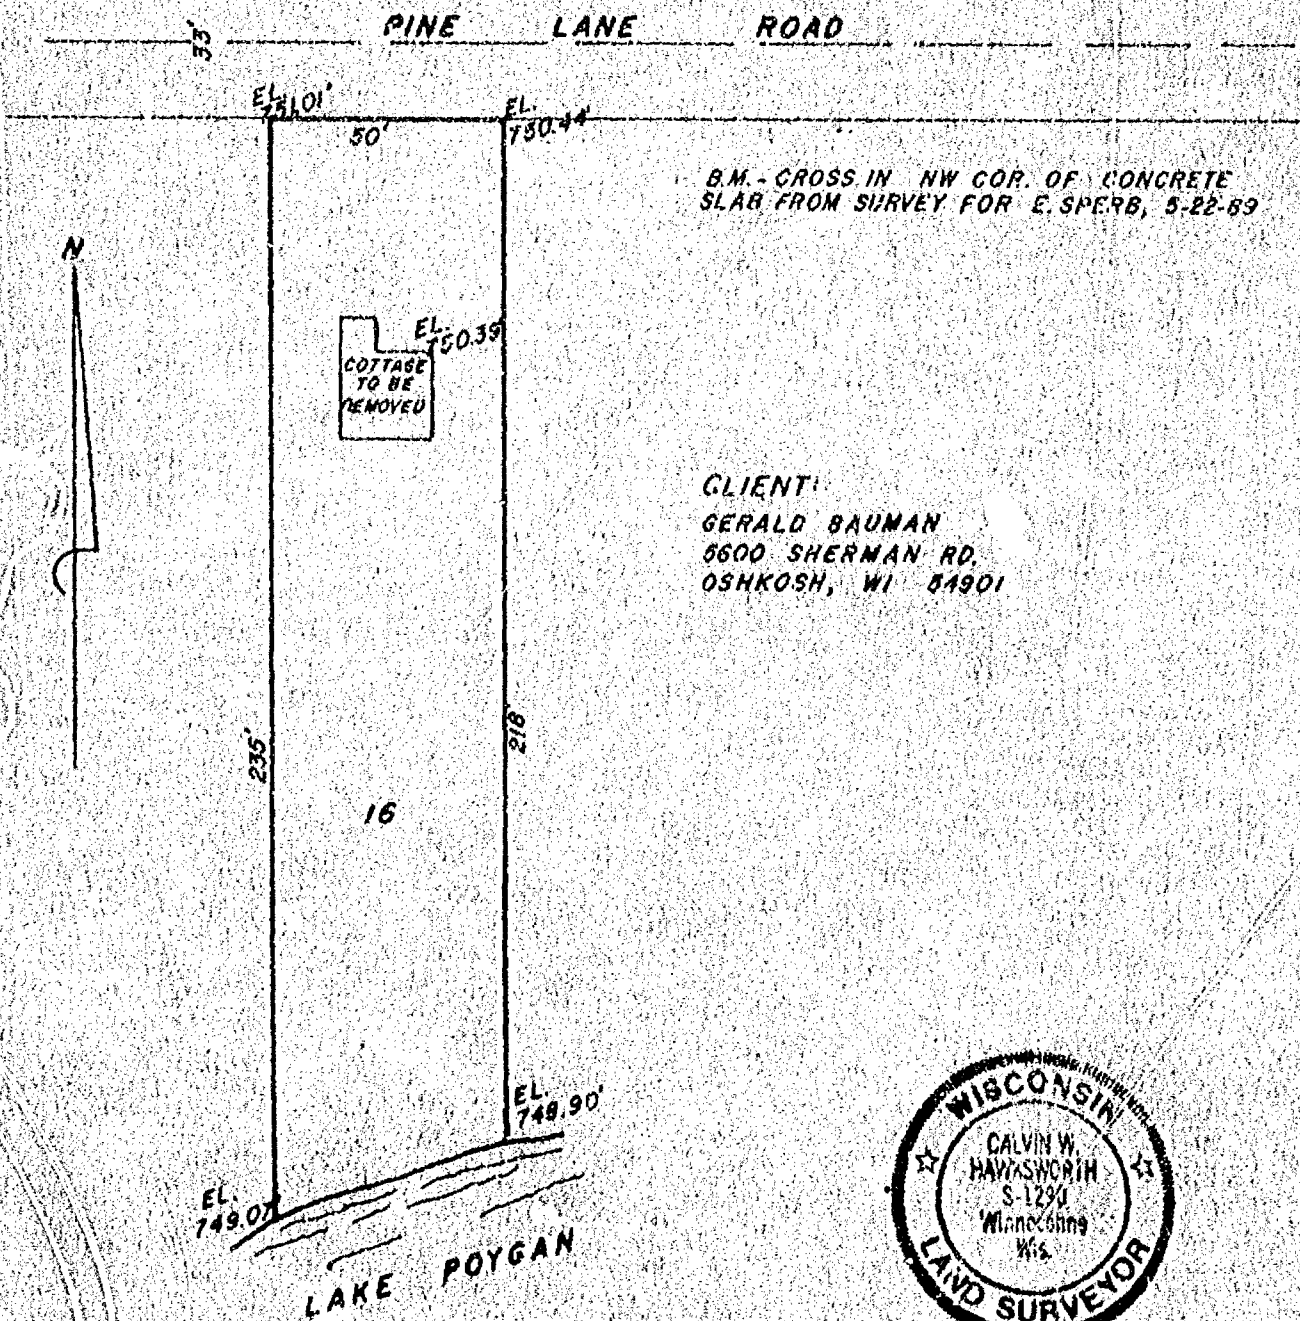

CLIENT:
GERALD BAUMAN
5600 SHERMAN RD.
OSHKOSH, WI 54901

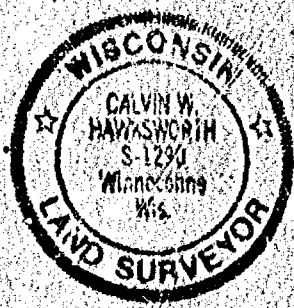

LEGEND

- = Existing monuments
- = 2" x 30" iron pipe set
- = 1" x 30" iron pipe set
- ⊙ = reference caps or RR spikes
- ⊕ = Bernsten or Harrison monuments
- X-X = fence
- () = recorded on
- = stone monument

SURVEYORS CERTIFICATE

I, hereby certify that I have surveyed the property as shown, according to official records and that the plat above drawn is an accurate and correct representation of said survey. FEBRUARY 2, 1980

Calvin W. Hawksworth
Wisconsin Registered Land Surveyor 1290

Sayler
survey, inc.

130A WEST MAIN, BOX 292, WINNECONNE, WI 54986



SCALE 1 IN. = 40 FT.
PROJECT NO. ES-002213
FIELD BOOK PLAT PAGE

Plat of Survey

PART OF THE SE 1/4 OF THE SE 1/4 OF SEC. 29, T.20N.,
R.14E., TOWN OF WOLF RIVER, WINNEBAGO CO., WI.
(LOT 5 - C.S.M. 218)

CLIENT: EUGENE SPERB
17660 BOELTER LANE
BROOKFIELD, WI. 53005

ELEVATION MAP

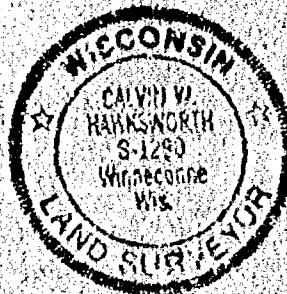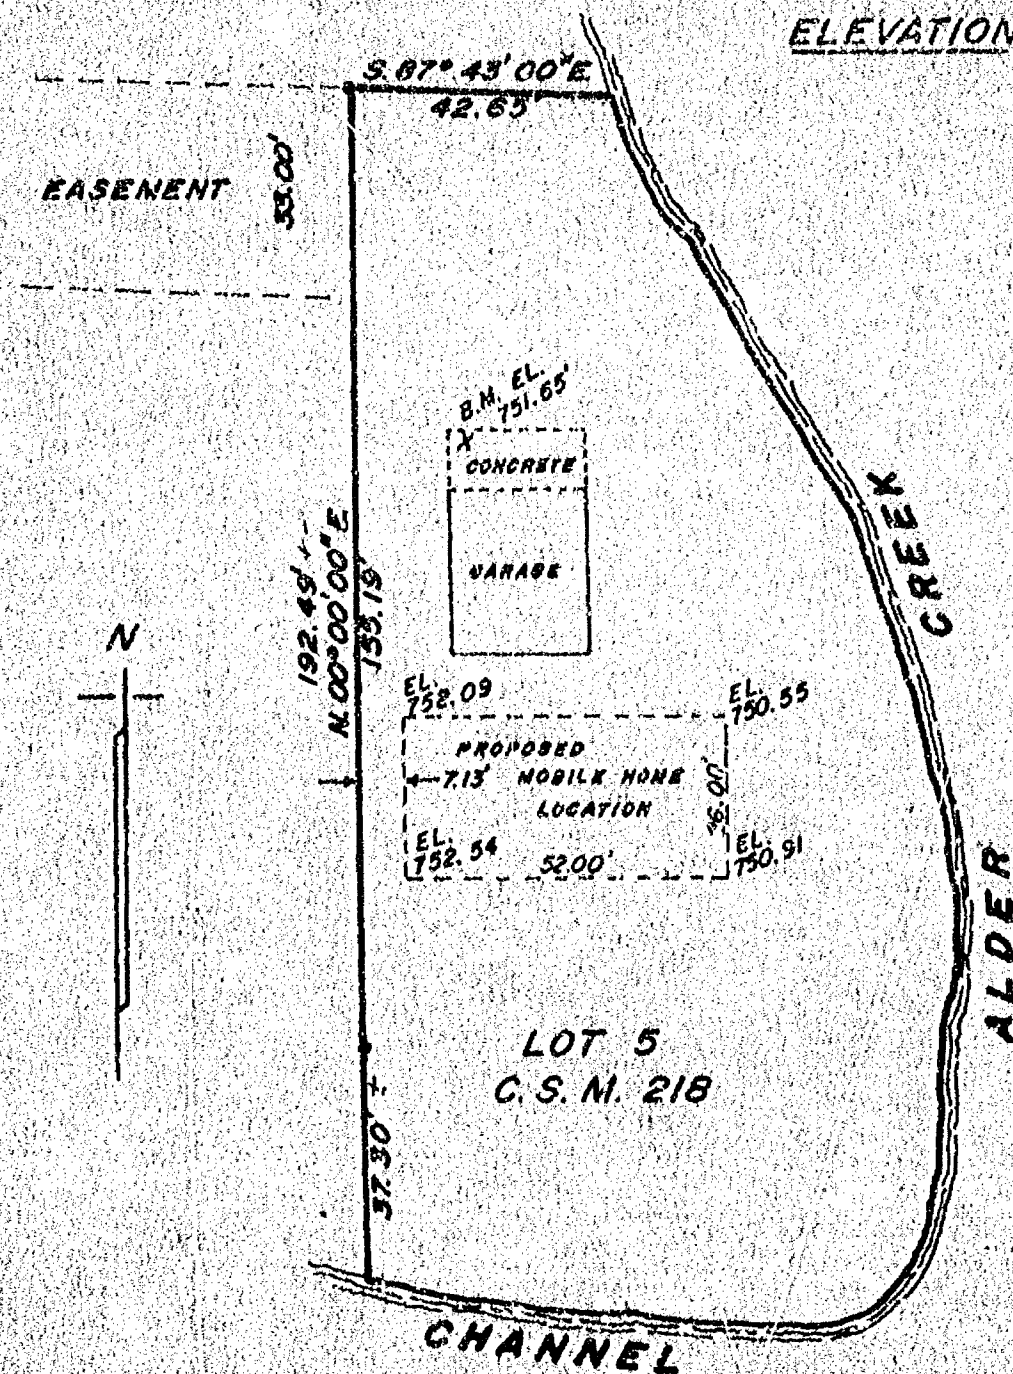

X = BENCH MARK - CROSS IN NW
COR. OF CONCRETE, NORTH OF
GARAGE, ELEV. 751.65

FLOOD ELEVATION: 750.4
(PER FEMA MAP)

LEGEND

- = Existing monuments
- = 2" x 30" iron pipe set
- ◊ = 1" x 30" iron pipe set
- ⊙ = reference caps or RR spikes
- ⊗ = Bernisen or Harrison monuments
- X-X = fence
- () = recorded as
- = stone monument

SURVEYORS CERTIFICATE

I, hereby certify that I have surveyed the property
as shown, according to official records and that the plat
above drawn is an accurate and correct representation of
said survey. MAY 22, 1989

Calvin W. Hawksnorth
Wisconsin Registered Land Surveyor S-1290

Sayler
Survey, Inc.

129A WEST MAIN, BOX 282

WINNECONNE, WI 54988

SCALE 1 IN. = 30 FT.

PROJECT NO. ES-002084



FIELD BOOK 58 PAGE 39

Plat of Survey

PART OF THE SE 1/4 OF THE SE 1/4 OF SEC. 29, T.20N.,
R.14E., TOWN OF WOLF RIVER, WINNEBAGO CO., WI.
(LOT 5 - C.S.M. 218)

CLIENT: EUGENE SPERD
17660 BOELTER LANE
BROOKFIELD, WI. 53005

ELEVATION MAP

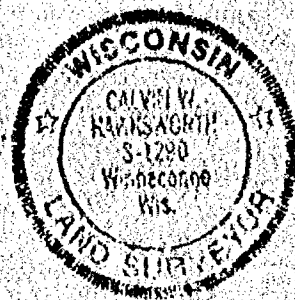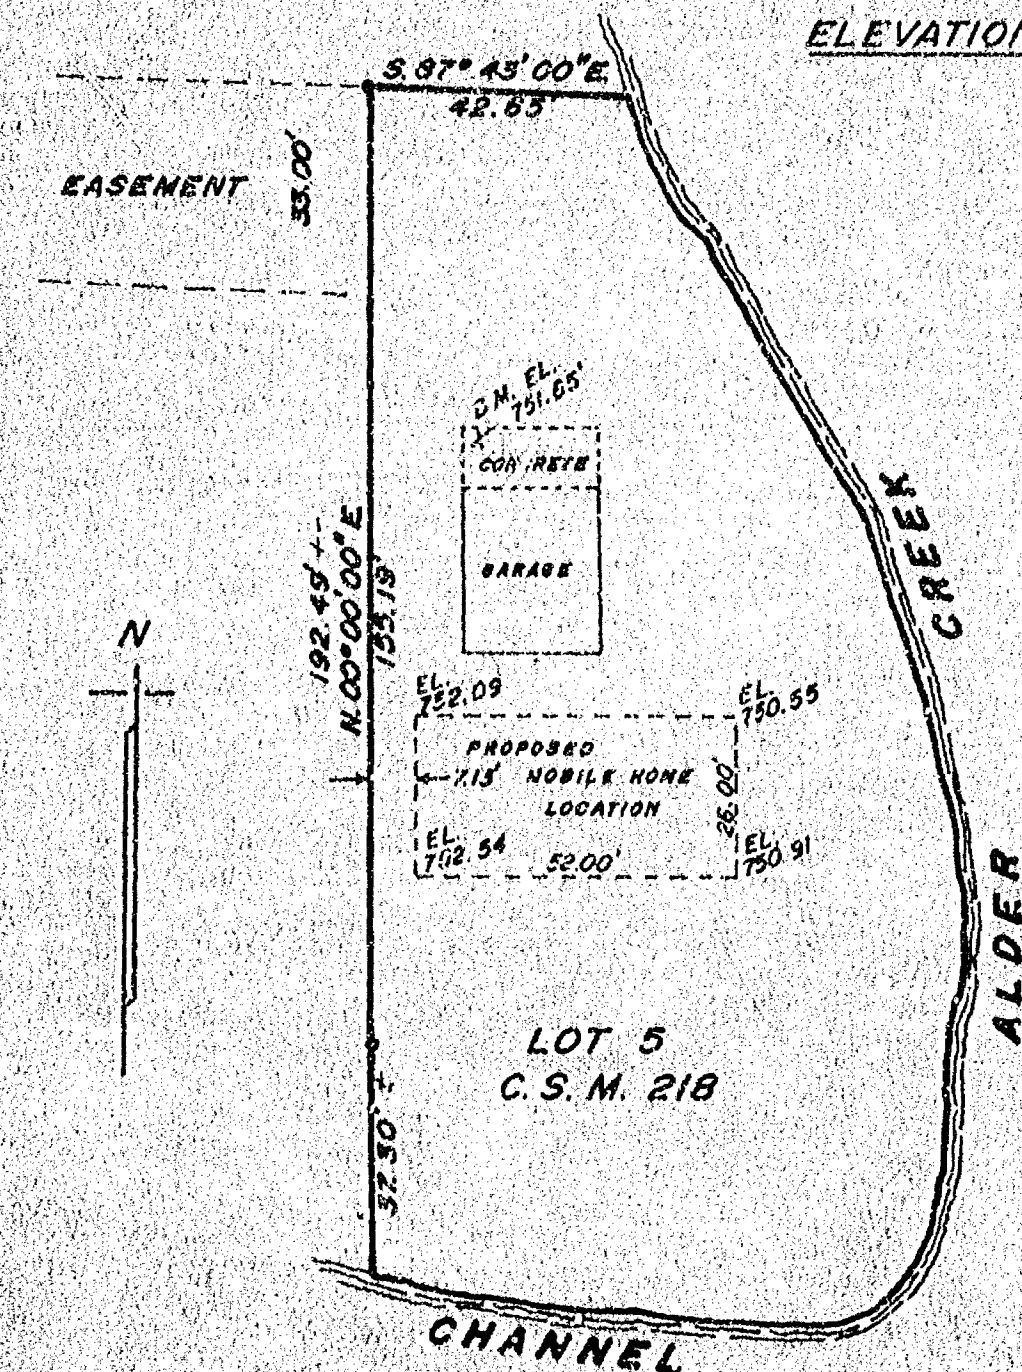

X = BENCH MARK - CROSS IN NW
COR. OF CONCRETE, NORTH OF
GARAGE. ELEV. 751.65

LEGEND

- = Existing monuments
- = 2" x 30" iron pipe set
- = 1" x 30" iron pipe set
- = reference caps or RR spikes
- = vernier or Harrison monuments
- X-X = fence
- () = recorded as
- = stone monument

FLOOD ELEVATION: 750.4
(PER FEMA MAP)

SURVEYORS CERTIFICATE

I hereby certify that I have surveyed the property
as shown, according to official records and that the plat
above drawn is an accurate and correct representation of
said survey. MAY 22, 1969

Calvin W. Hawksworth
Wisconsin Registered Land Surveyor S-1290

Sayler
Survey, inc.

128A WEST MAIN, BOX 202, WINNECONNE, WI 54996

SCALE: 1 IN. = 30 FT.

PROJECT NO. ES-002024

FIELD BOOK 52 PAGE 52

Plat of Survey


PART OF THE SW 1/4 OF THE SE 1/4 OF SEC. 29 & PART OF GOV'T. LOT 2, ALL IN T.20N., R.14E., TOWN OF WOLF RIVER, WINNEBAGO COUNTY, WISCONSIN.

FLOOD PLAIN ELEVATION

100 YEAR FLOOD ELEVATION: 750.4

PROPERTY LINE SURVEY - 7-9-86 PROJECT NO. S-001661
NORTH LINE CHANGE 12-3-87 PROJECT NO. S-001872


BENCH MARK: SPIKE IN POWER POLE IN SOUTHERLY R.O.W. C.T.H. "H", ELEVATION: 753.29

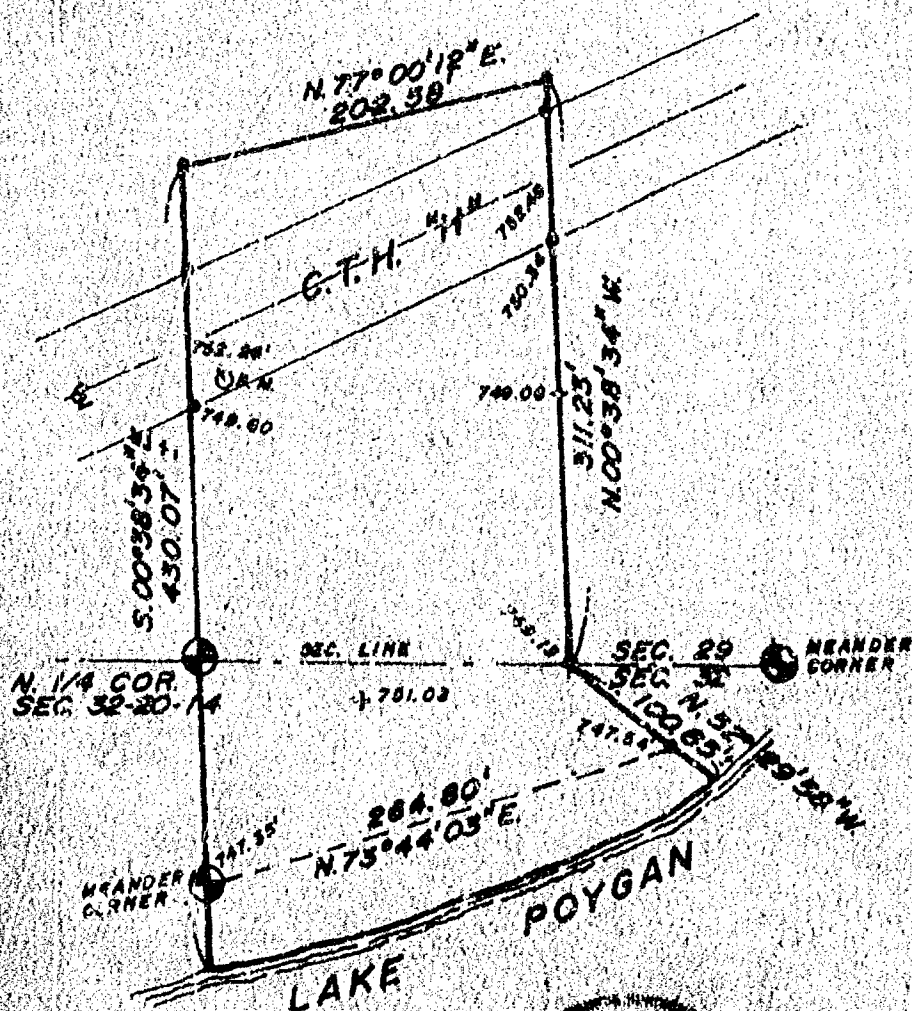

CLIENT: ALEX KNAUS
1815 MOHAWK DR.
APPLETON, WI.
54914

LEGEND

- = Existing monuments
- = 2" x 30" iron pipe set
- = 1" x 30" iron pipe set
- = reference caps or RR. spikes
- = Benntsen or Harrison monuments
- X-X = fence
- () = recorded as
- = stone monument

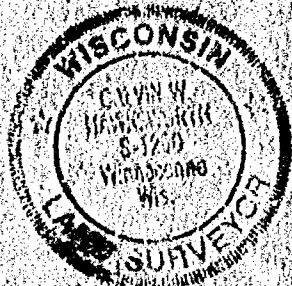

SURVEYOR'S CERTIFICATE

I, hereby certify that I have surveyed the property as shown, according to official records and that the plat above drawn is an accurate and correct representation of said survey, FEBRUARY 24, 1989

Calvin M. Newkovich

Wisconsin Registered Land Surveyor S-1290

Sayler
survey, inc.

139A WEST MAIN, BOX 252, WINNEBAGO, WI. 54983

SCALE 1 IN. = 100 FT.


PROJECT NO. ES-002054

FIELD BOOK PLAT PAGE

Plat of Survey

LOCATION OF HOLDING TANK - LEASED PROPERTY
PART OF THE NE 1/4 OF THE SE 1/4 OF SEC. 29
T.20N., R.14E., TOWN OF WOLF RIVER, WINNEBAGO CO., WI.

CLIENT: GERALD WATRAS
7862 CTY. RD. "H"
FREMONT, WI. 54940

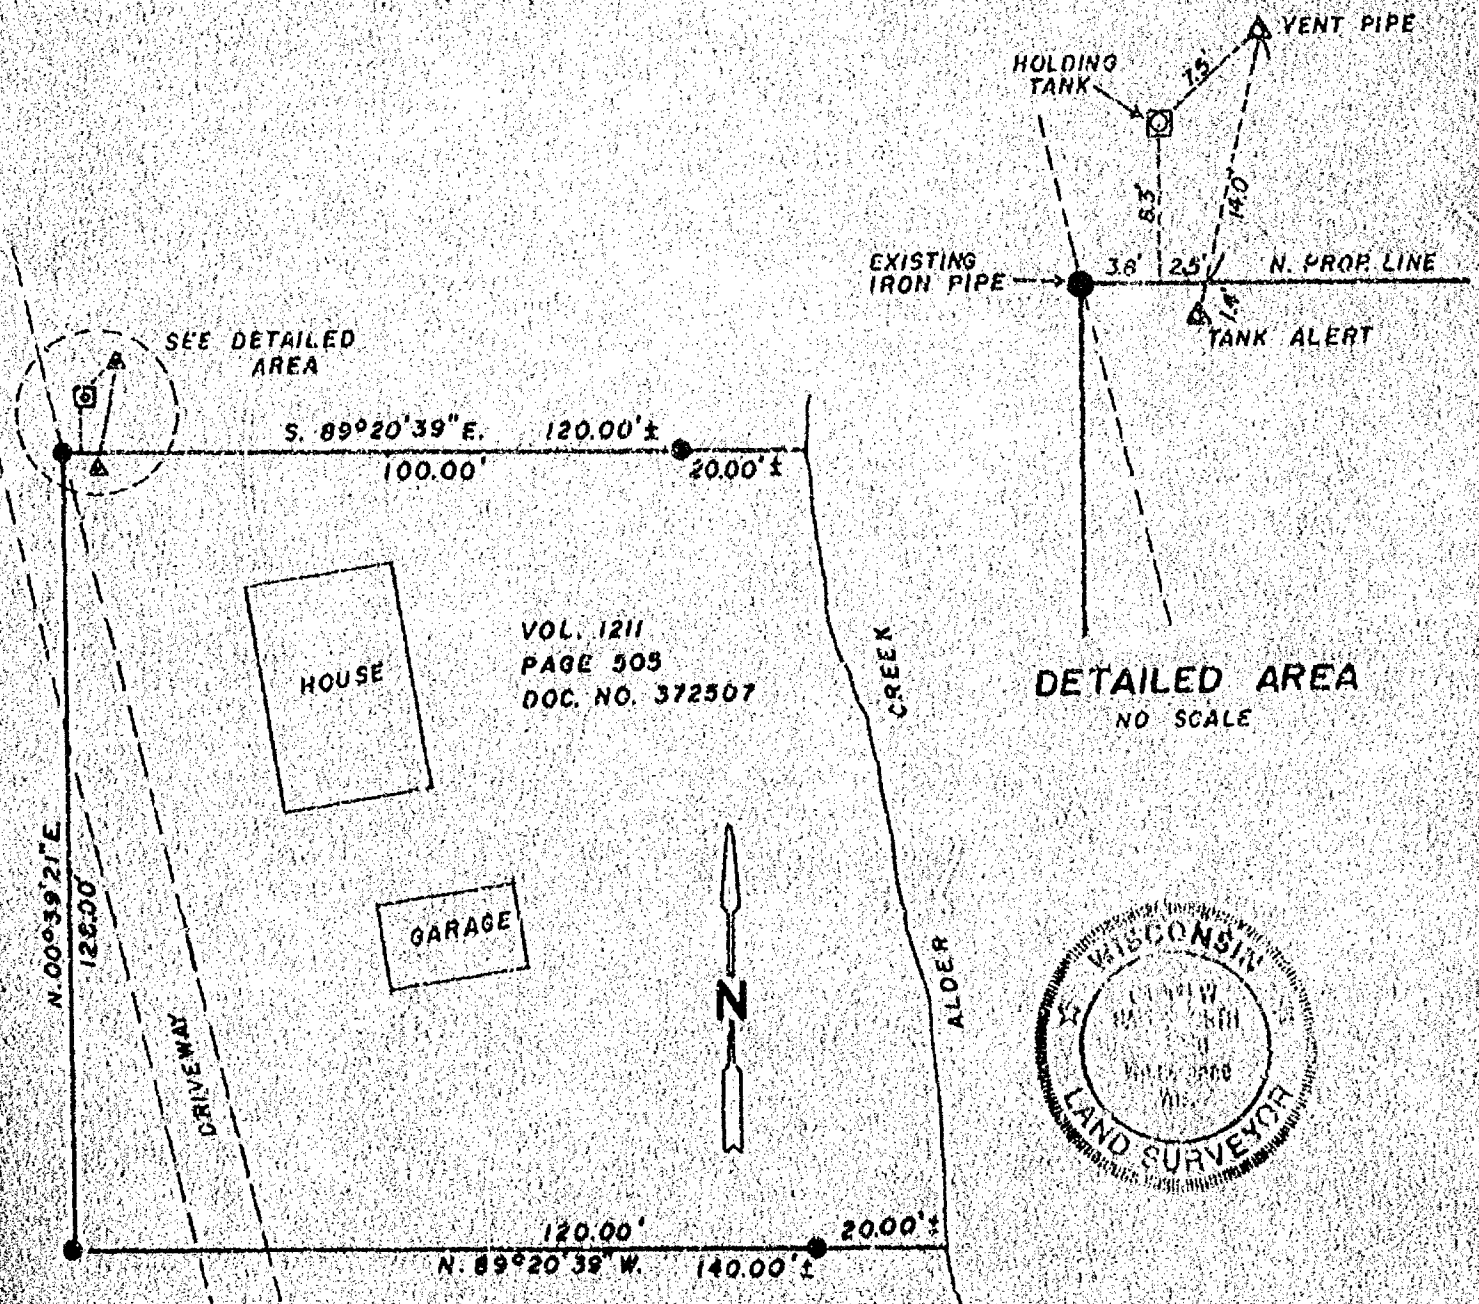

LEGEND

- = Existing monuments
- = 1" x 30" iron pipe set
- = 1" x 30" iron pipe set
- = reference caps or RR spikes
- ⊕ = Bernier or Harrison monuments
- X— = fence
- () = recorded as
- = stone monument

SURVEYORS CERTIFICATE

I, hereby certify that I have surveyed the property as shown, according to official records and that the plat above drawn is an accurate and correct representation of said survey. FEBRUARY 1, 1989

William H. Henshaw
Wisconsin Registered Land Surveyor S-1290

Saylor
survey, inc.

139A WEST MAIN, BOX 282, WINNECONNE, WI 54986

SCALE 1 IN. = 30 FT.
PROJECT NO. S-002039
FIELD BOOK PLAT PAGE 1

NAIL IN PAYEMENT


SOUTH 495.00'

LOT 16 OF SCHMIDT'S
R.14E., TOWN OF WOL.

EXISTING PARCEL

PINE

LANE

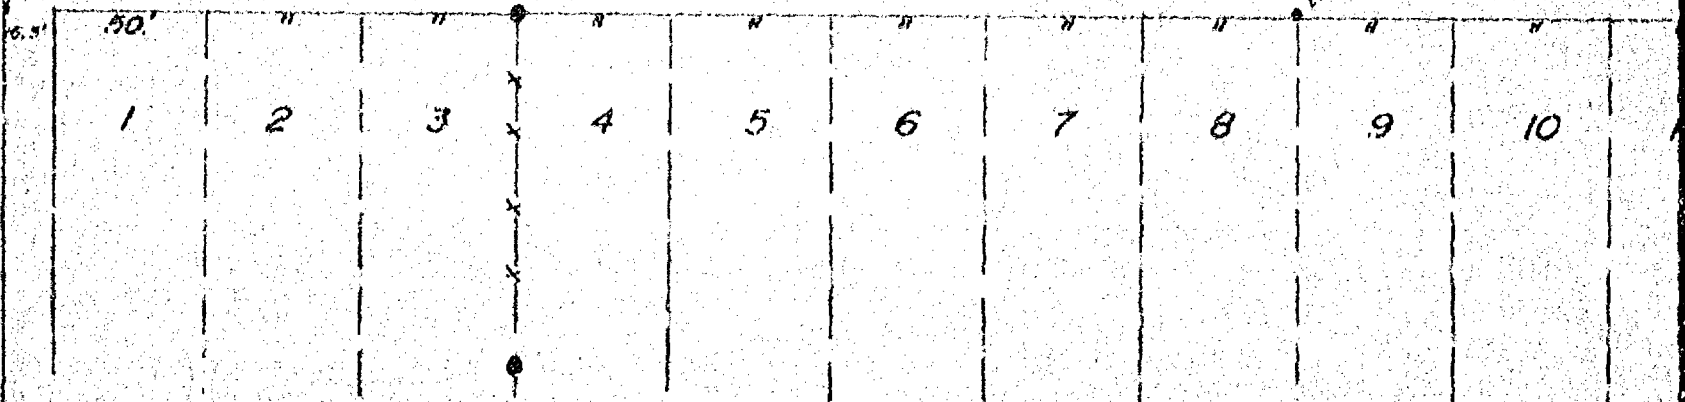

Calvin W. Hawksworth
CALVIN W. HAWKSWORTH S-1290
WI. REG. LAND SURVEYOR
MAY 17, 1990

- LATH
90 EXIST
H--H EXIST
O 1" x 30

SCALE

SAYLER SURVEY, INC.

LAND SURVEYORS WINNECONNE, WI.

Plat of Survey

PART OF THE SW 1/4 OF THE SE 1/4 OF SEC. 29, T.20N., R.14E., TOWN OF WOLF RIVER, WINNEBAGO CO., WI.



EXISTING PARCEL

BENCH MARK: SPIKE IN
POWER POLE IN SOUTHERLY
R.O.W. LINE OF C.T.H. "H"
ELEVATION: 753.29

100 YR. FLOOD ELEVATION:
750.4

CLIENT: VALLEY BANK
R.O. BOX 239
APPLETON, WI.
54914

OWNERS: KEN & MARY SCHWEBS
7750 C.T.H. "H"
FREMONT, WI.
54940

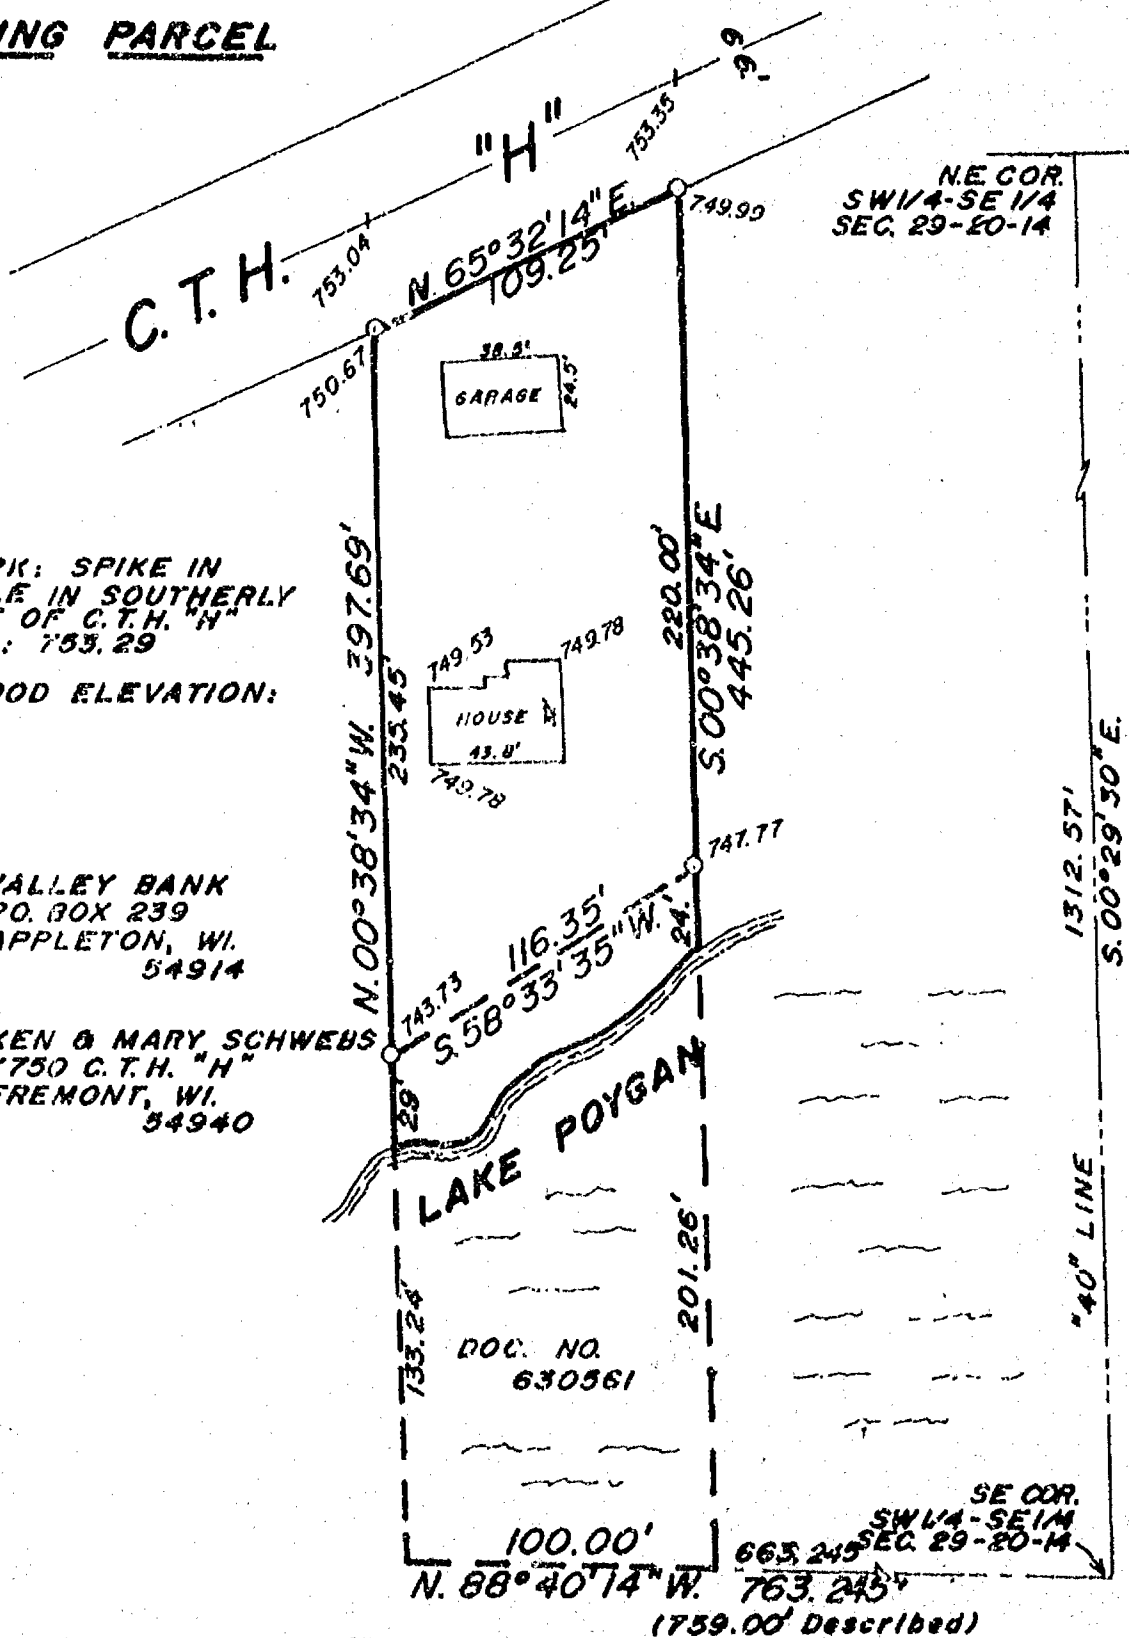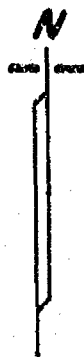

LEGEND

- = Existing monuments
- = 2" x 30" iron pipe set
- = 1" x 30" iron pipe set
- ⊙ = reference caps or RR spikes
- ⊕ = Bernisen or Harrison monuments
- X--X = fence
- () = recorded as
- = stone monument



SURVEYORS CERTIFICATE

I, hereby certify that I have surveyed the property as shown, according to official records and that the plat above drawn is an accurate and correct representation of said survey.

APRIL 24, 1990

Calvin W. Hawksworth

Wisconsin Registered Land Surveyor S-1290

Sayler

survey, inc.

139A WEST MAIN, BOX 262,

WINNECONNE, WI 54986


SCALE 1 IN. = 60 FT.

PROJECT NO. S-002259

FIELD BOOK 59 PAGE 95

Plat of Survey

PART OF THE NW 1/4 OF THE NW 1/4 OF SEC. 29, T. 20N.,
R. 14E., TOWN OF WOLF RIVER, WINNEBAGO CO., WI.

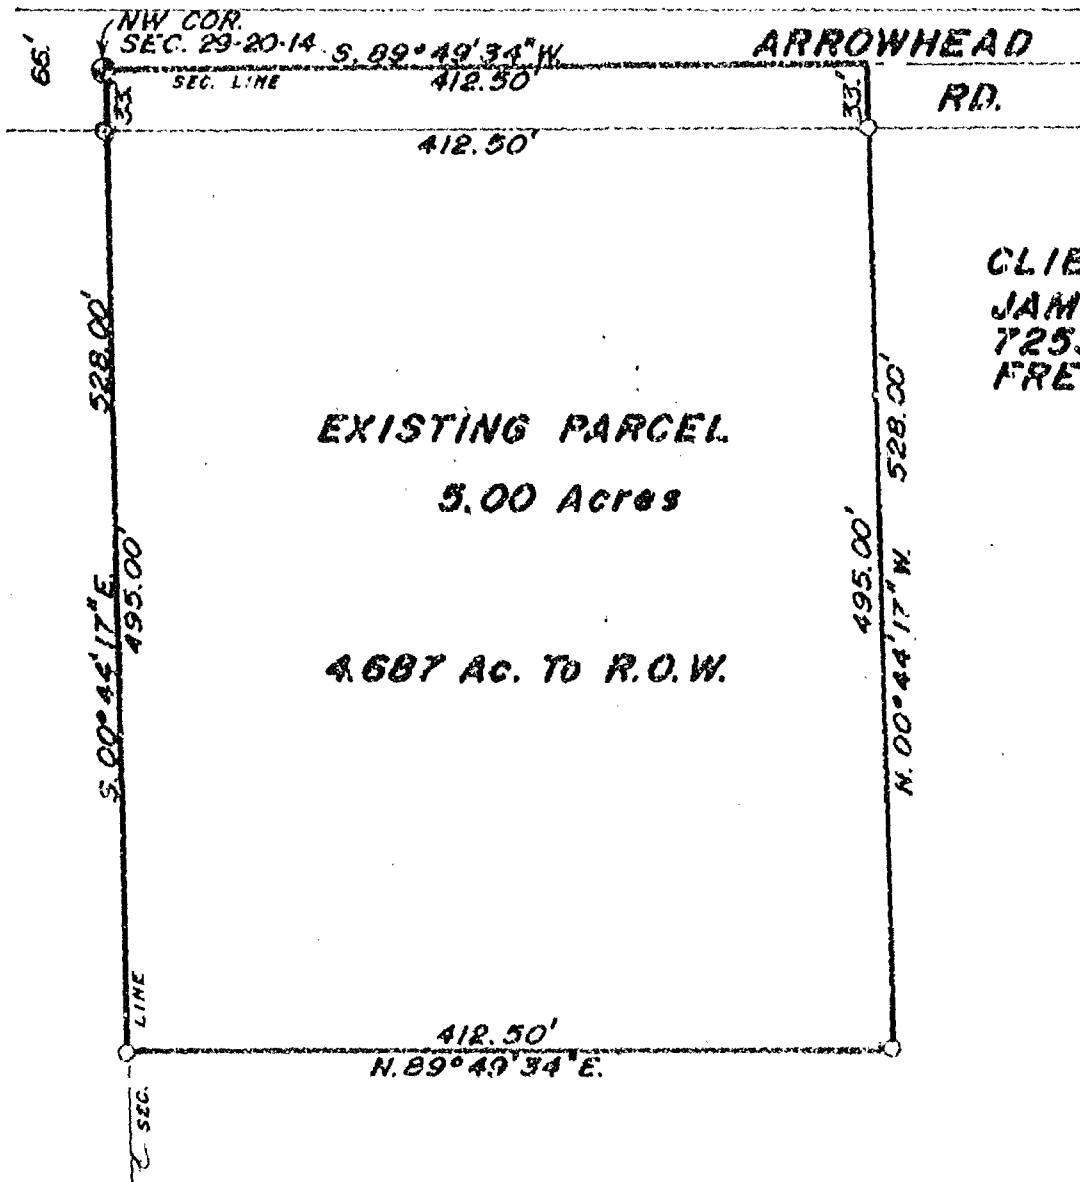

CLIENT:
JAMES BOYSON
7253 CO. RD. "H"
FREMONT, WI.



LEGEND

- = Existing monuments
- = 2' x 30' iron pipe set
- = 1' x 30' iron pipe set
- = reference caps or RR spikes
- ⊙ = Berntsen or Harrison monuments
- X-X = fence
- () = recorded as
- = stone monument

SURVEYORS CERTIFICATE

I, hereby certify that I have surveyed the property
as shown, according to official records and that the plat
above drawn is an accurate and correct representation of
said survey. JULY 25, 1991

Robert H. Saylor

Wisconsin Registered Land Surveyor S-1894

Saylor
Survey, Inc.

139A WEST MAIN, BOX 252, WINNECONNE, WI 54988

SCALE 1 IN. = 100 FT.


PROJECT NO. S-002378

FIELD BOOK 63 PAGE 45

PLAT OF SURVEY

DESCRIPTION PER DOCUMENT NUMBER 561273

THE EAST 7 RODS OF THE WEST 31 RODS OF THAT PART OF THE SOUTH WEST 1/4 OF THE SOUTH EAST 1/4 OF SECTION 29, TOWNSHIP 20 NORTH RANGE 14 EAST LYING SOUTH OF THE CENTERLINE OF COUNTY TRUNK HIGHWAY "H" AS NOW LOCATED, EXCEPTING THEREFROM THE EAST 50 FEET THEREOF, IN THE TOWN OF WOLF RIVER.

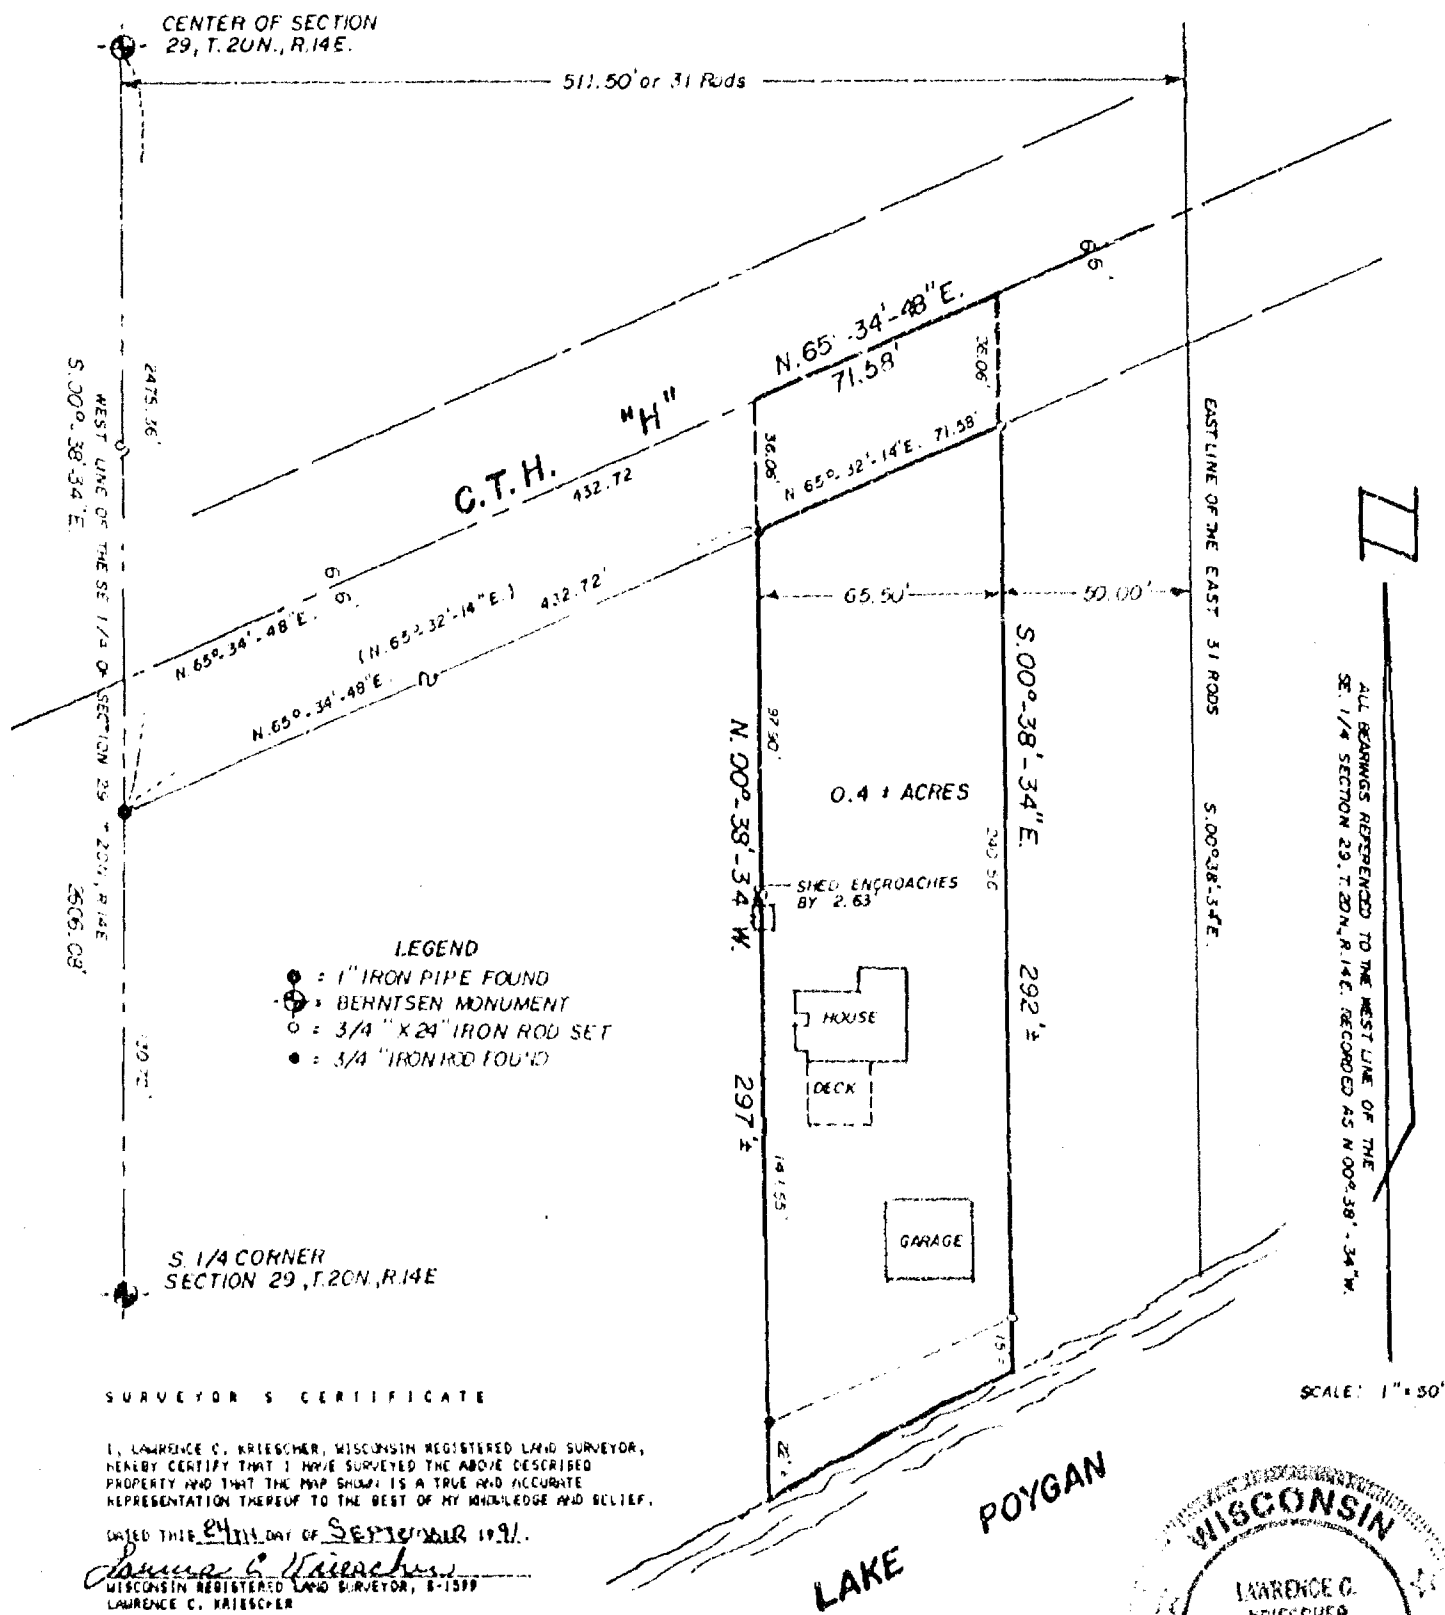

SCHULER & ASSOCIATES


CONSULTING ENGINEERS & LAND SURVEYORS

2714 N. HADSON STREET, SUITE F APPLETON, WISCONSIN 54911-2009

L - 91-008
 SHEET 1 of 1

FLOOD PLAIN SURVEY

Part of the Southwest 1/4 of the Southeast 1/4, Section 29, Town 20 North, Range 14 East,
Town of Wolf River, Winnebago County, Wisconsin

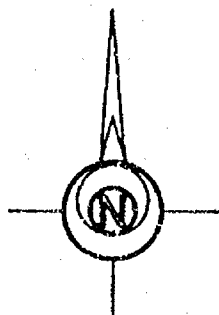

Scale 1" = 300'

Survey for:
Bob Stevens
N1395 Bayou Road
Fremont, WI 54940

BENCHMARKS

BM-1 60d nail in utility pole at
the Northwest corner of property
Elevation = 752.40

BM-2 60d nail in utility pole (#83-23133)
Elevation = 753.60

100-Year Flood Elevation = 750.4

Water Elevation on March 2, 1998 = 746.5




Gary A. Zahringer
March 14, 1998

LEGEND

- 749.2 EXISTING SPOT ELEVATION
- EXISTING 1" IRON PFE



Martenson & Eisele, Inc.
CONSULTING ENGINEERING & LAND SURVEYING
1919 AMERICAN COURT
NEENAH, WI 54956
PHONE (414)-731-0381

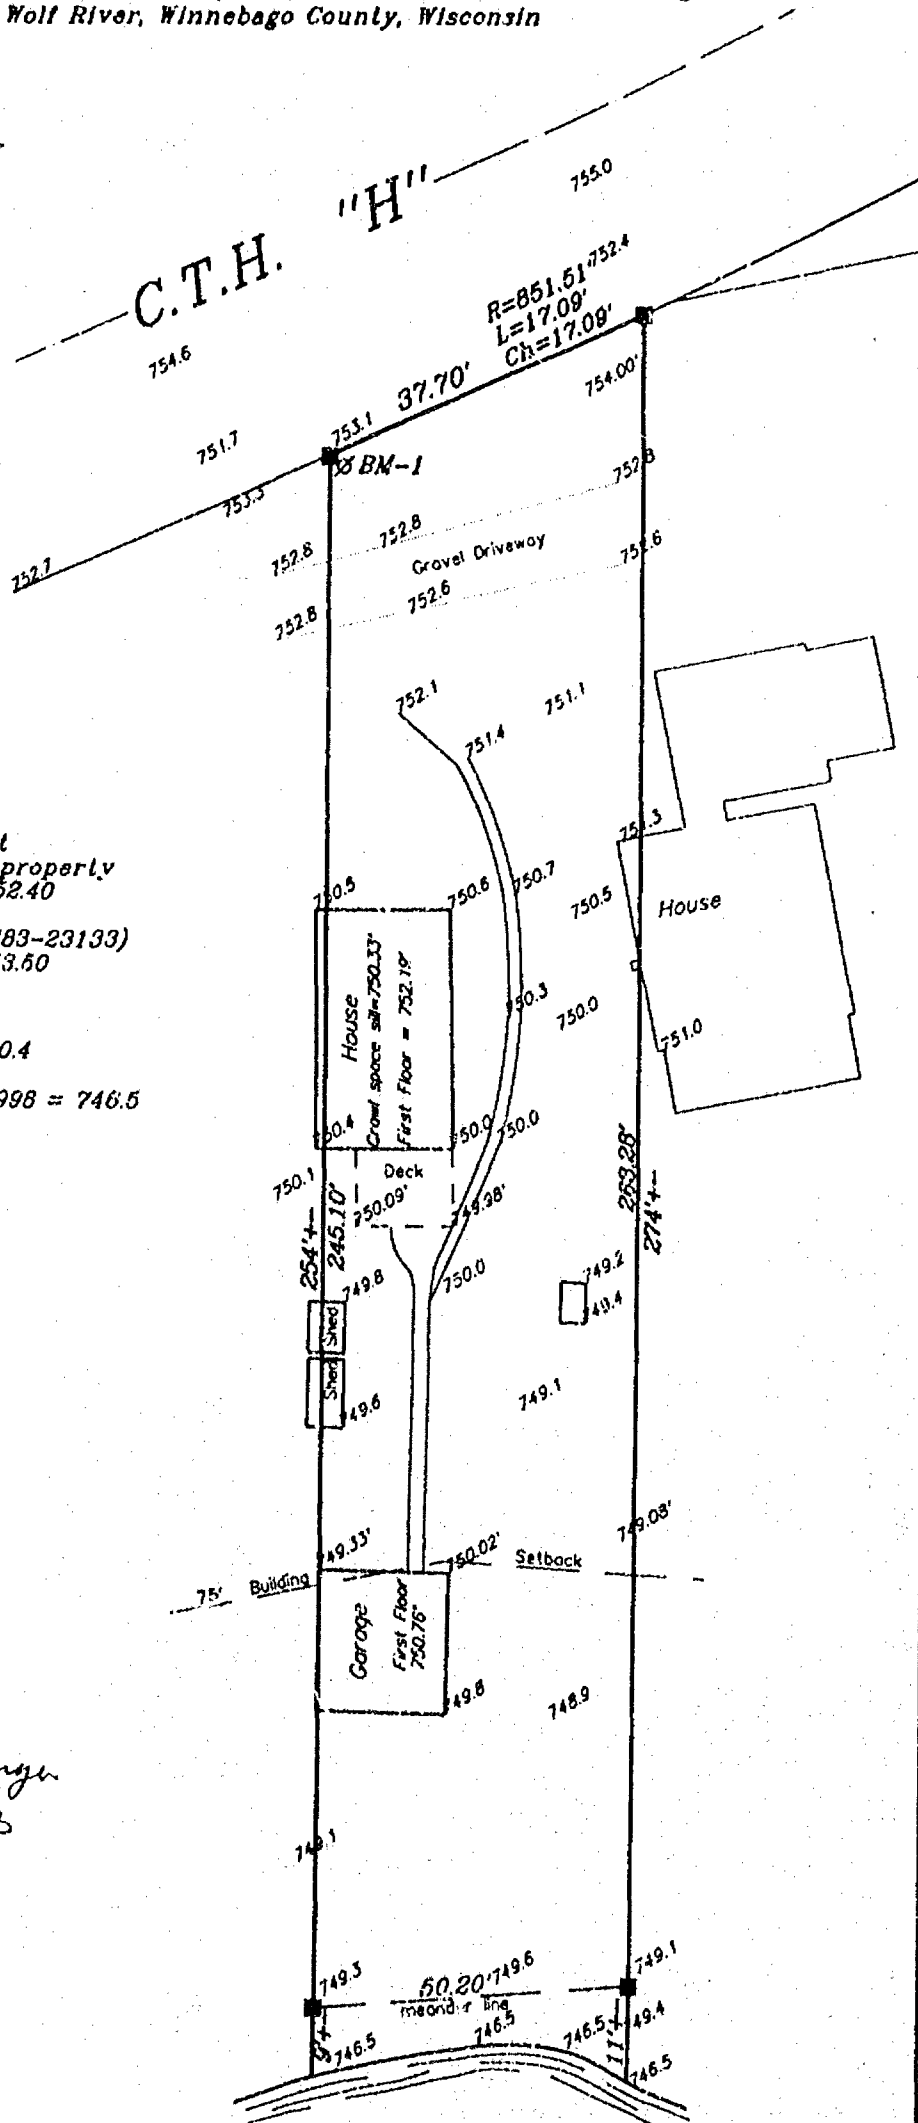

PROJECT NO. 291-043

FIELD BOOK _____ PAGE _____
DISK unix FILE lp291043.S70

This instrument was drafted by: M.A.S.

Partial Plat of Survey

SHEET 1 OF 1

Being part of Lot 1 of C.S.M. No. 62, located in the Southwest Quarter of the Southeast Quarter of Section 29, T.20N., R.14E., Town of Wolf River, Winnebago County, Wisconsin. Said parcel subject to all easements and restrictions of record.



Surveyor's Certificate

I, Thomas M. Kromm, Wisconsin Registered Land Surveyor of Kromm Land Surveying, certify that I have surveyed part of the above described property and that the map shown below is a true and accurate representation thereof to the best of my knowledge and belief. Kromm Land Surveying has made no investigation or independent search for easements of record, encumbrances, restrictive covenants, ownership title evidence, or any other facts that an accurate and current title search may disclose. This Survey is valid only if print has original seal and signature. *Note this survey is not intended to show the exterior boundaries of the property shown below. This map was made for the sole purpose to show the resetting of the Southwesterly corner of said C.S.M. NO. 62.*

Dated this 8th day of November, 1997

Thomas M. Kromm
Wisconsin Registered Land Surveyor
Thomas M. Kromm

Survey for: Leonard Kleist

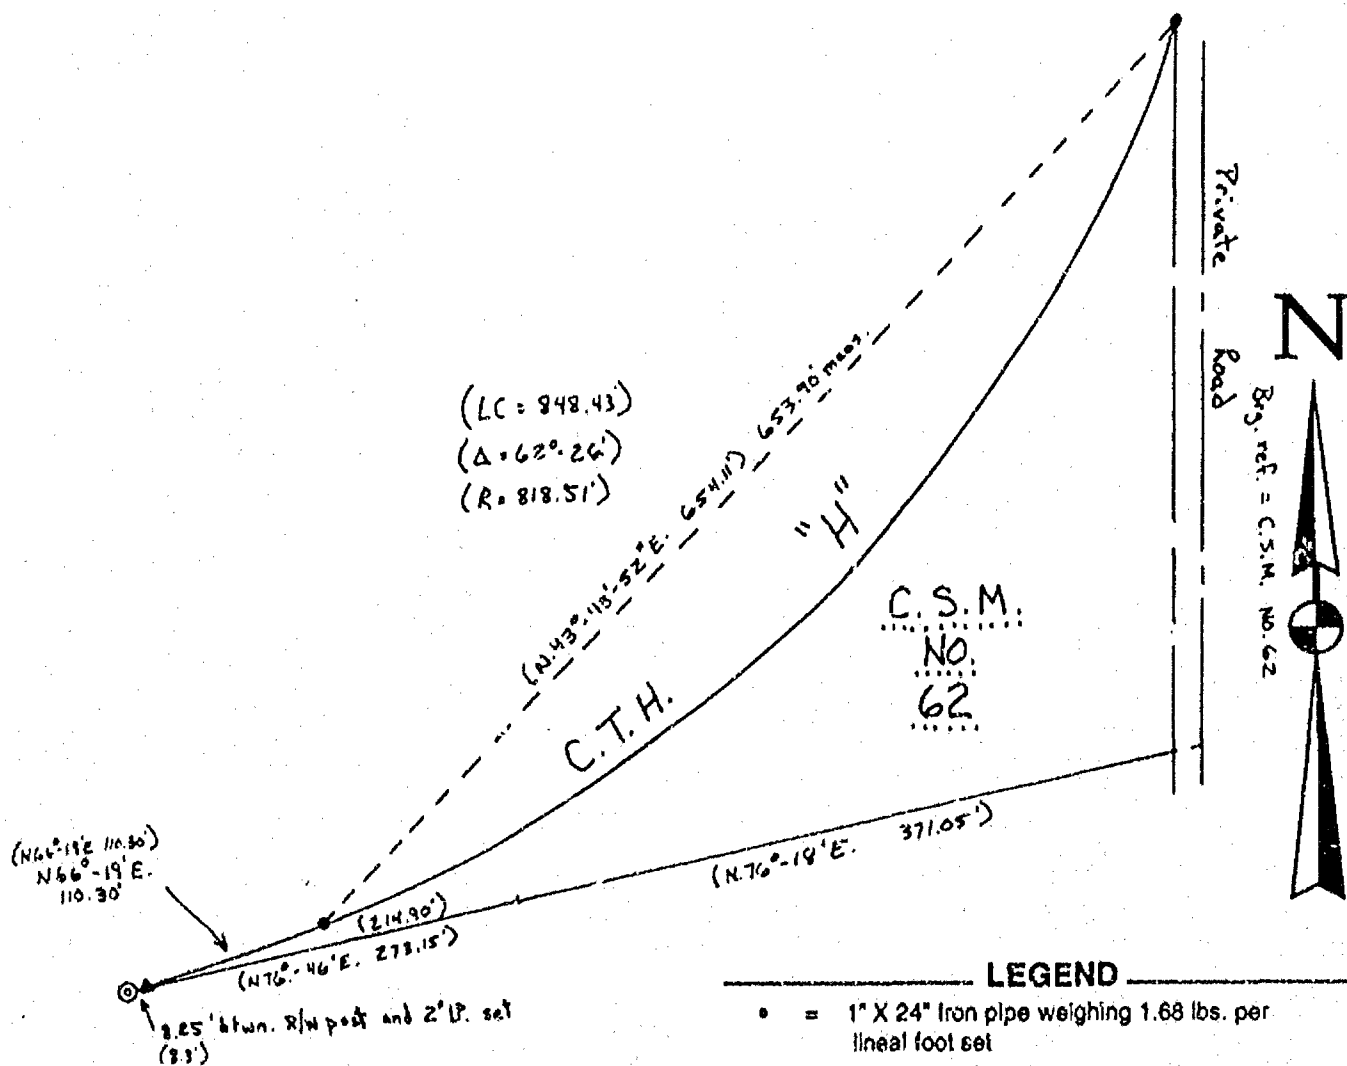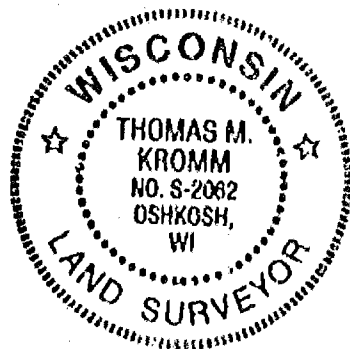


KROMM LAND SURVEYING
1224 Grand Street
Oshkosh, WI 54901
414-426-3643



L-071

FLOOD PLAIN SURVEY


Part of the Southwest 1/4 of the Southeast 1/4 of
Section 28, Town 20 North, Range 14 East,
Town of Wolf River, Winnebago County, Wisconsin

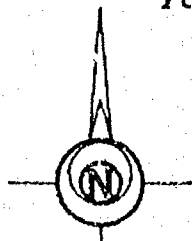

Scale 1" = 30'


For:
Gerald Van Toll
118 S. Pine Street
Kimberly, WI 54136

Benchmark
60d nail in powerpole
Elev. = 753.50

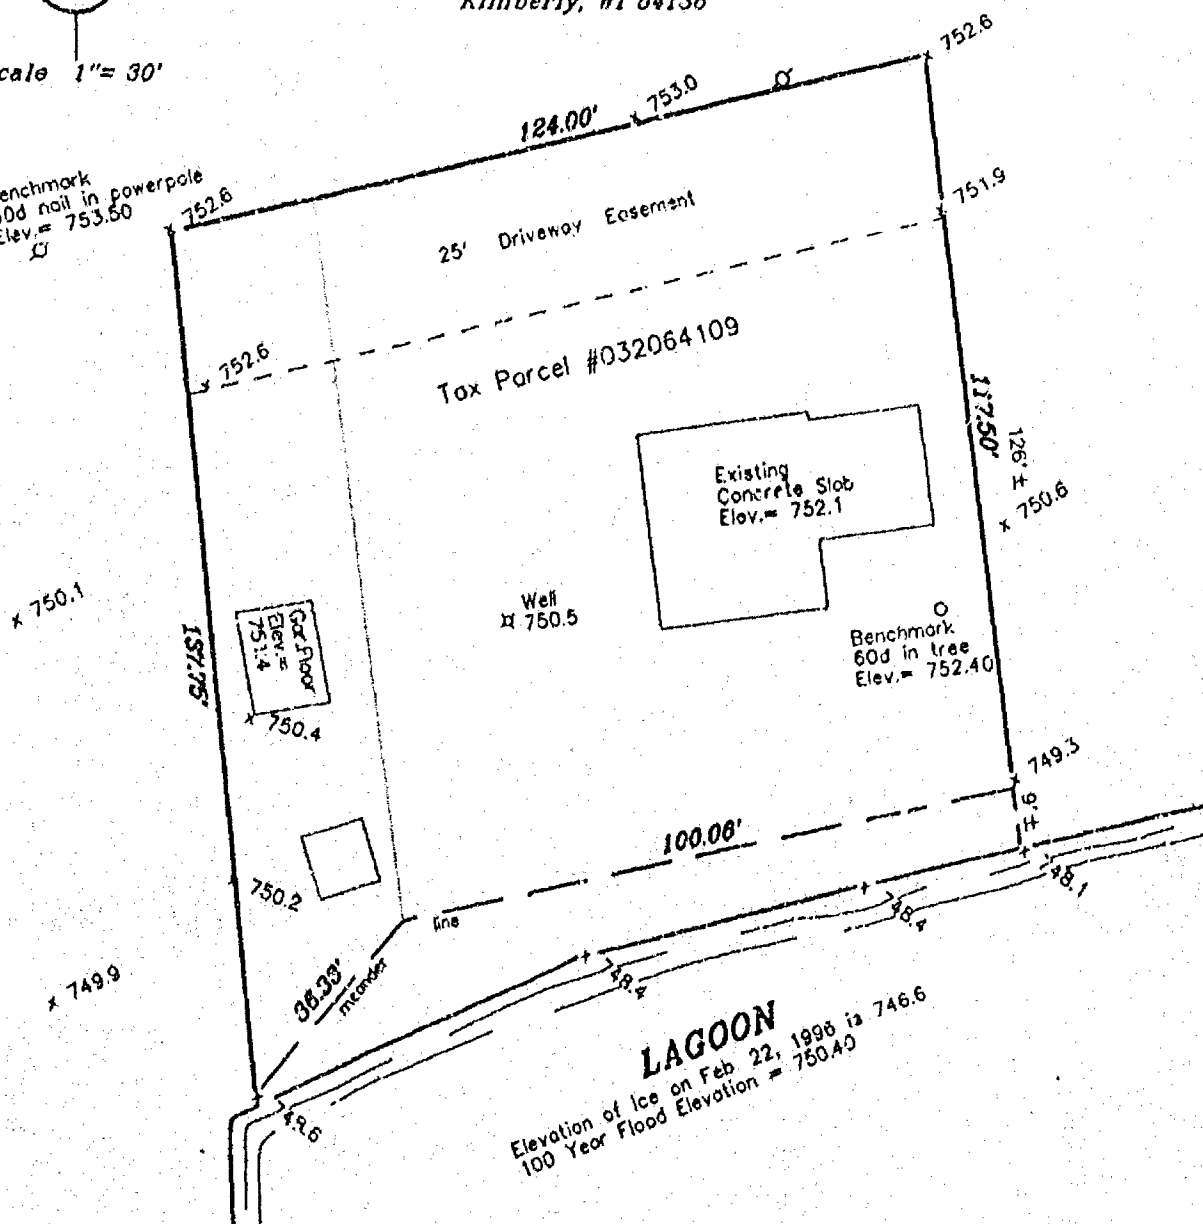

LEGEND

x 749.9 Existing spot elevation

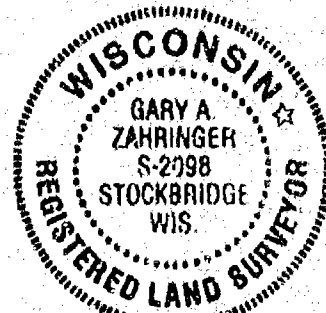

Gary A. Zahring
Feb. 28, 1996



Martenson & Eisele, Inc.

CONSULTING ENGINEERING & LAND SURVEYING
1919 AMERICAN COURT
NEENAH, WI 54956
PHONE (414)-731-0381

PROJECT NO. 291-028

FIELD BOOK _____ PAGE _____
DISK Unix FILE # 291028

This instrument was drafted by: M.A.S.