




7-20-15

[illegible]



GRACE IMMEL

PART OF THE SW 1/4 OF THE SW 1/4 OF SEC. 7, T.20N., R.15E. IN THE TOWN OF WINCHESTER, WINNEBAGO COUNTY, WISCONSIN.

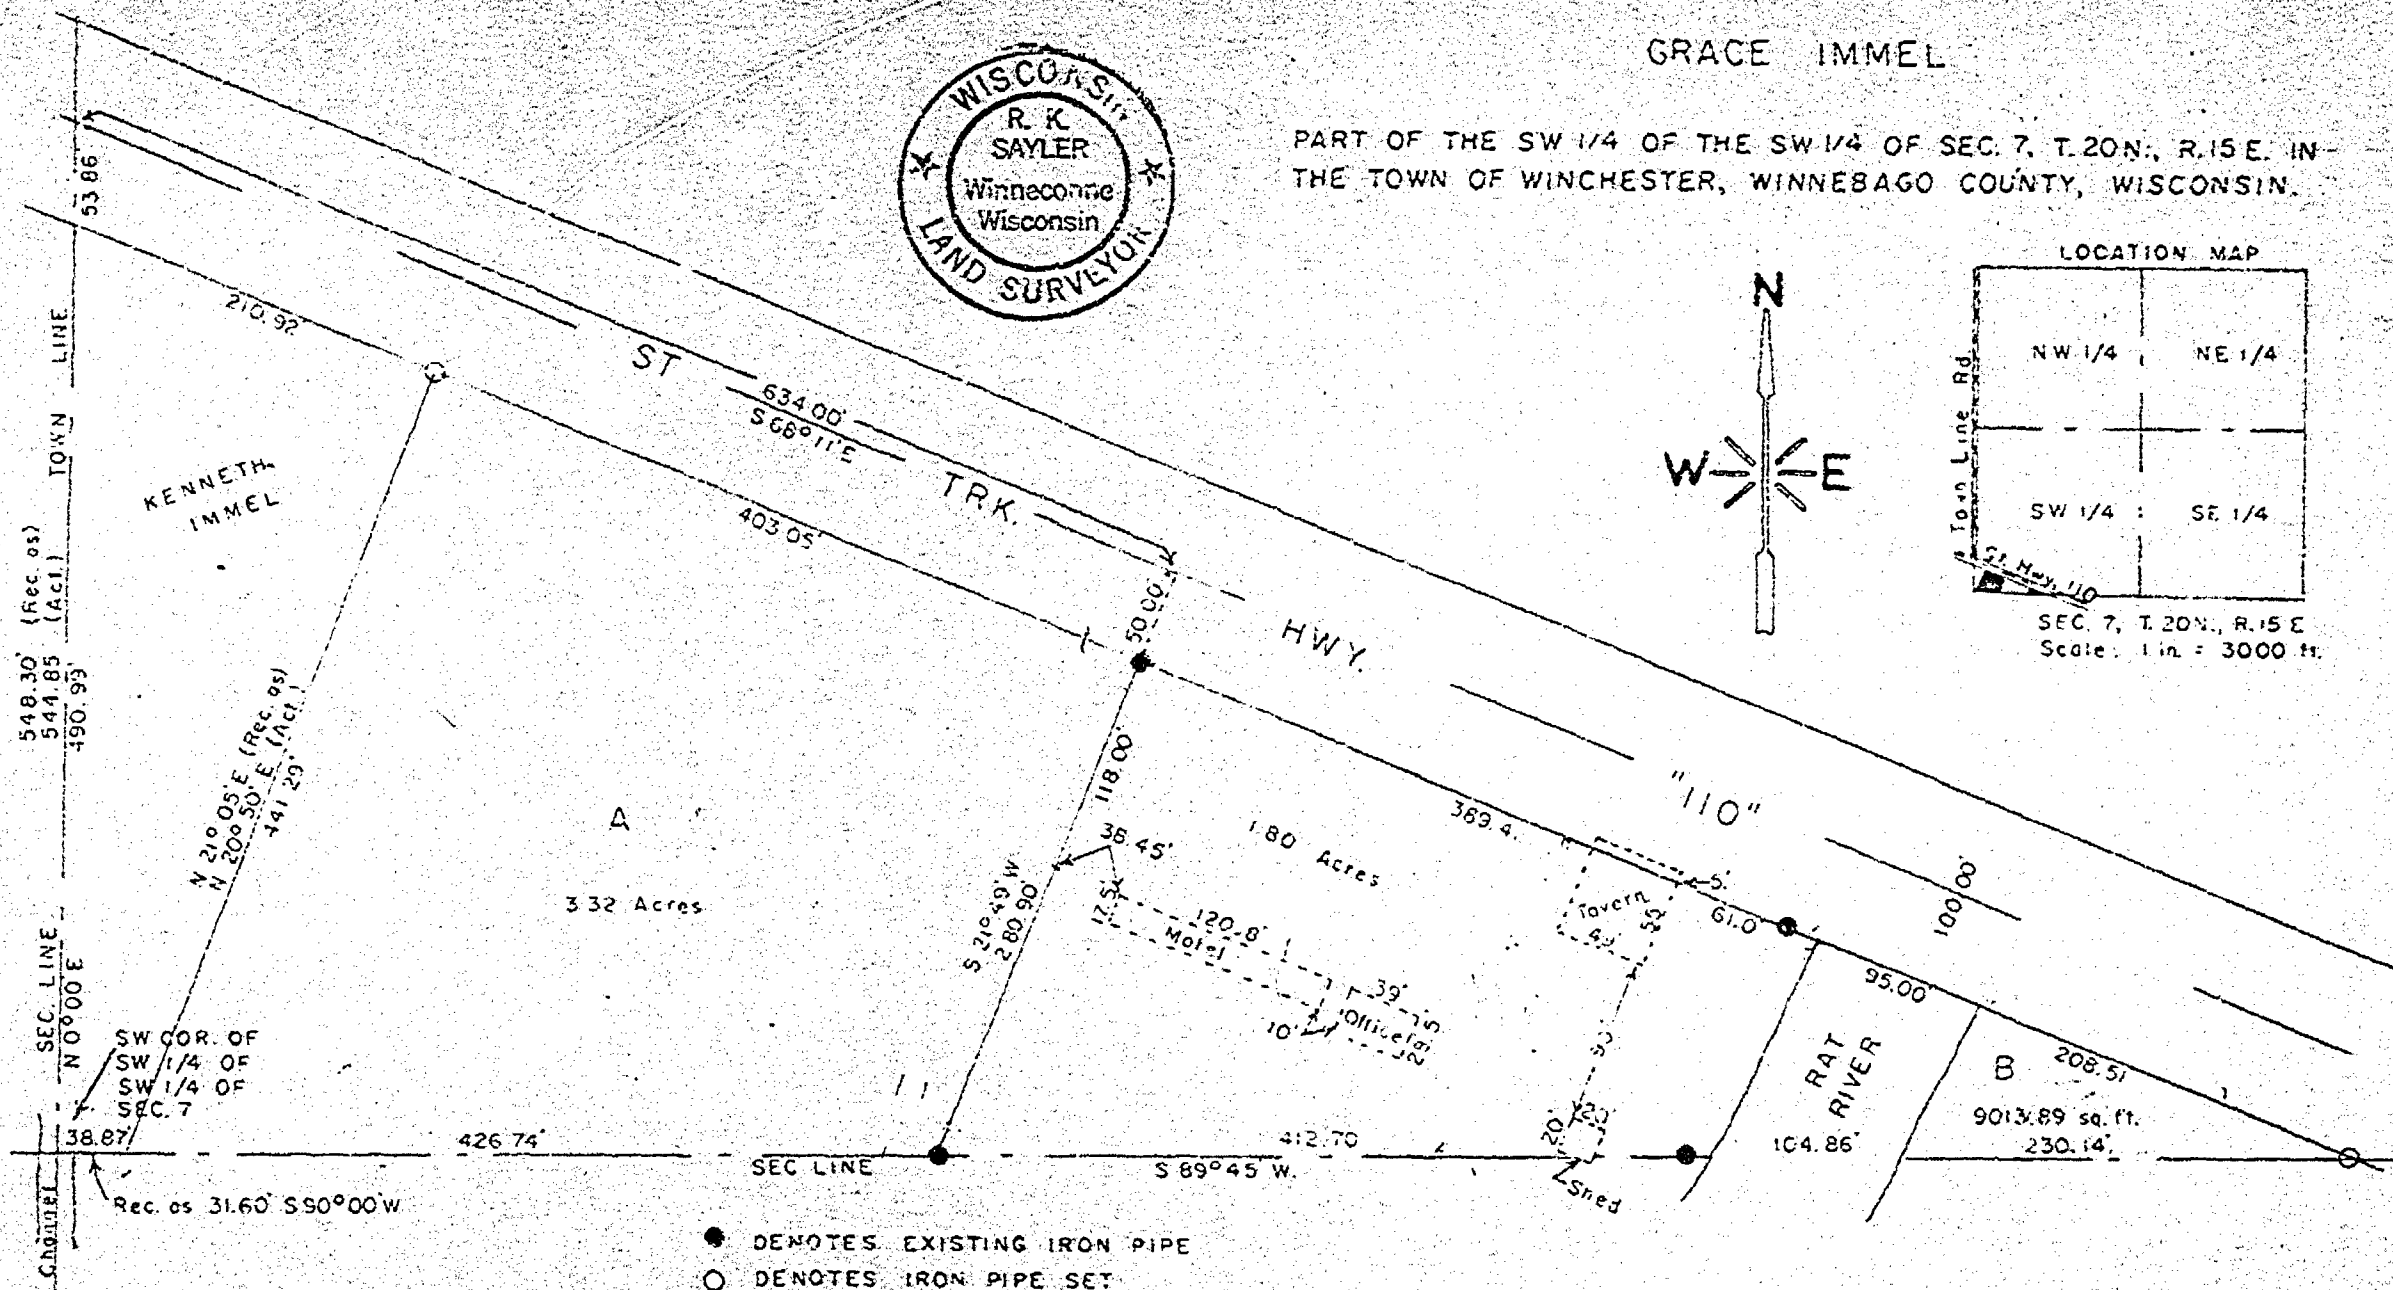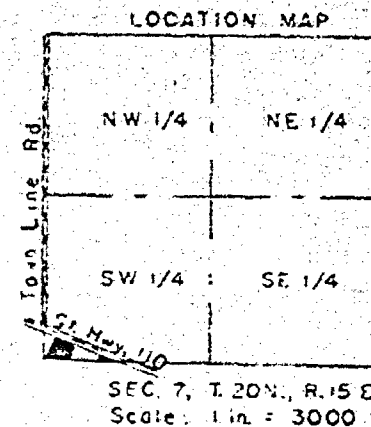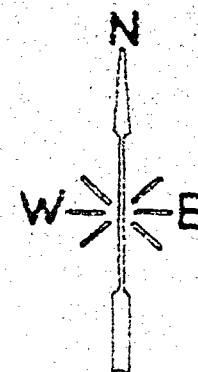

- DENOTES EXISTING IRON PIPE
- DENOTES IRON PIPE SET

BUILDING LOCATIONS ADDED MAY 8, 1974

SCALE: 1 in. = 100 ft.

Surveyor:
R. K. Saylor S-417
November 14, 1973
Pencil sketch

S-000277

17-00-15