

AFFIDAVIT

STATE OF WISCONSIN)

SS

WINNEBAGO COUNTY)

That on sheet 2 of 3 the surveyor's certificate reads, "... 58.8260 Acres ...", when in fact it should read, "... 58.7810 Acres ...".

That on sheet 2 of 3 the surveyor's certificate reads, "... N.78°-00'-12"W. 1142.02 feet...", when in fact it should read, "... N.77°-51'-01"W. 1121.16 feet...".

That on sheet 2 of 3 the surveyor's certificate reads, "... Northwesterly 109.83...", when in fact it should read, "... Northwesterly 130.99 ...".

That on sheet 2 of 3 the surveyor's certificate reads, "... N.81°-15'-17"W. 109.77 feet ...", when in fact it should read, "... N.81°-43'-40"W. 130.89 feet ...".

That on sheet 2 of 3 the surveyor's certificate reads, "... 1831.57 feet ...", when in fact it should read, "... 1830.84 feet ...".

See also, the attached pages of said C.S.M. with the corrected information shown upon them.

That I make this affidavit for the purpose of correcting said document and for no other purpose.

Thomas M. Kromm 5/30/97
Thomas M. Kromm, PLS Date

Personally came before me this 30th day of May, 1997, the above named Thomas M. Kromm to me known to be the person who executed the foregoing instrument and acknowledged to be the same.


Lauraine C. Proglor
Notary Public, Cashkosh, Wisconsin
My commission expires July 5, 1998

This instrument drafted by:
Thomas M. Kromm
Kromm Land Surveying
1224 Grand Street
Cashkosh, WI 54901

STATE OF WISCONSIN

SS WINNEBAGO COUNTY CERTIFIED SURVEY MAP NO. _____

WINNEBAGO COUNTY

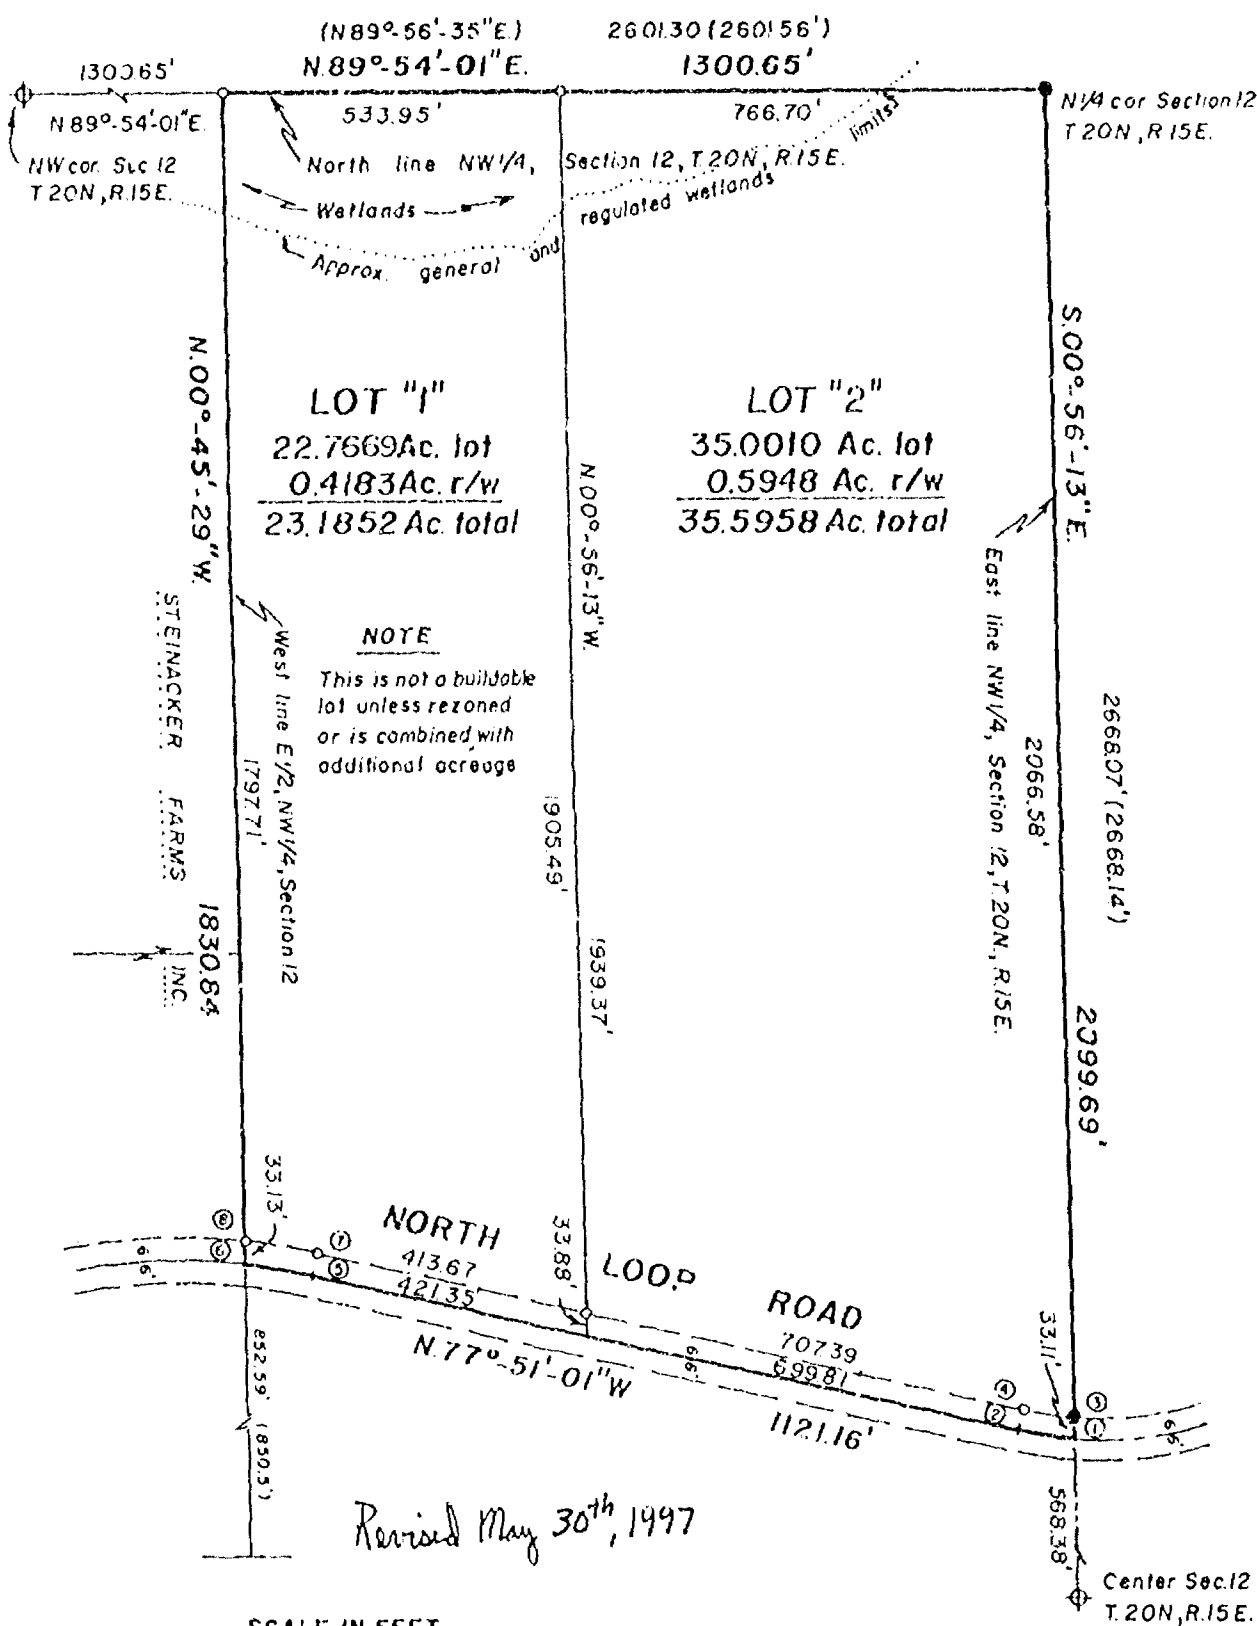

LEGEND

- = 1" X 24" Iron pipe weighing 1.68 lbs. per lineal foot set
 - = 1" Iron pipe found.
 - ⊕ = Winnebago County Berntsen Monument
 - = PK nail set
 - () = Recorded measurements
 - = 3/4" rebar found
- SCALE 1" = 300'



KROMM LAND SURVEYING

1224 Grand Street
Oshkosh, WI 54901
414-426-3643



L-061

STATE OF WISCONSIN
SS WINNEBAGO COUNTY CERTIFIED SURVEY MAP NO. _____
WINNEBAGO COUNTY

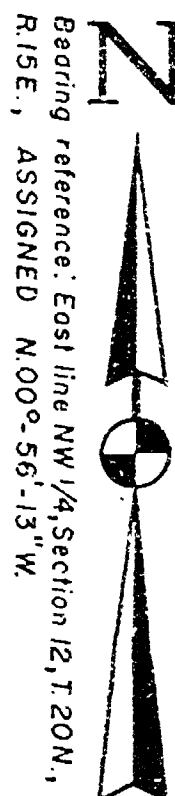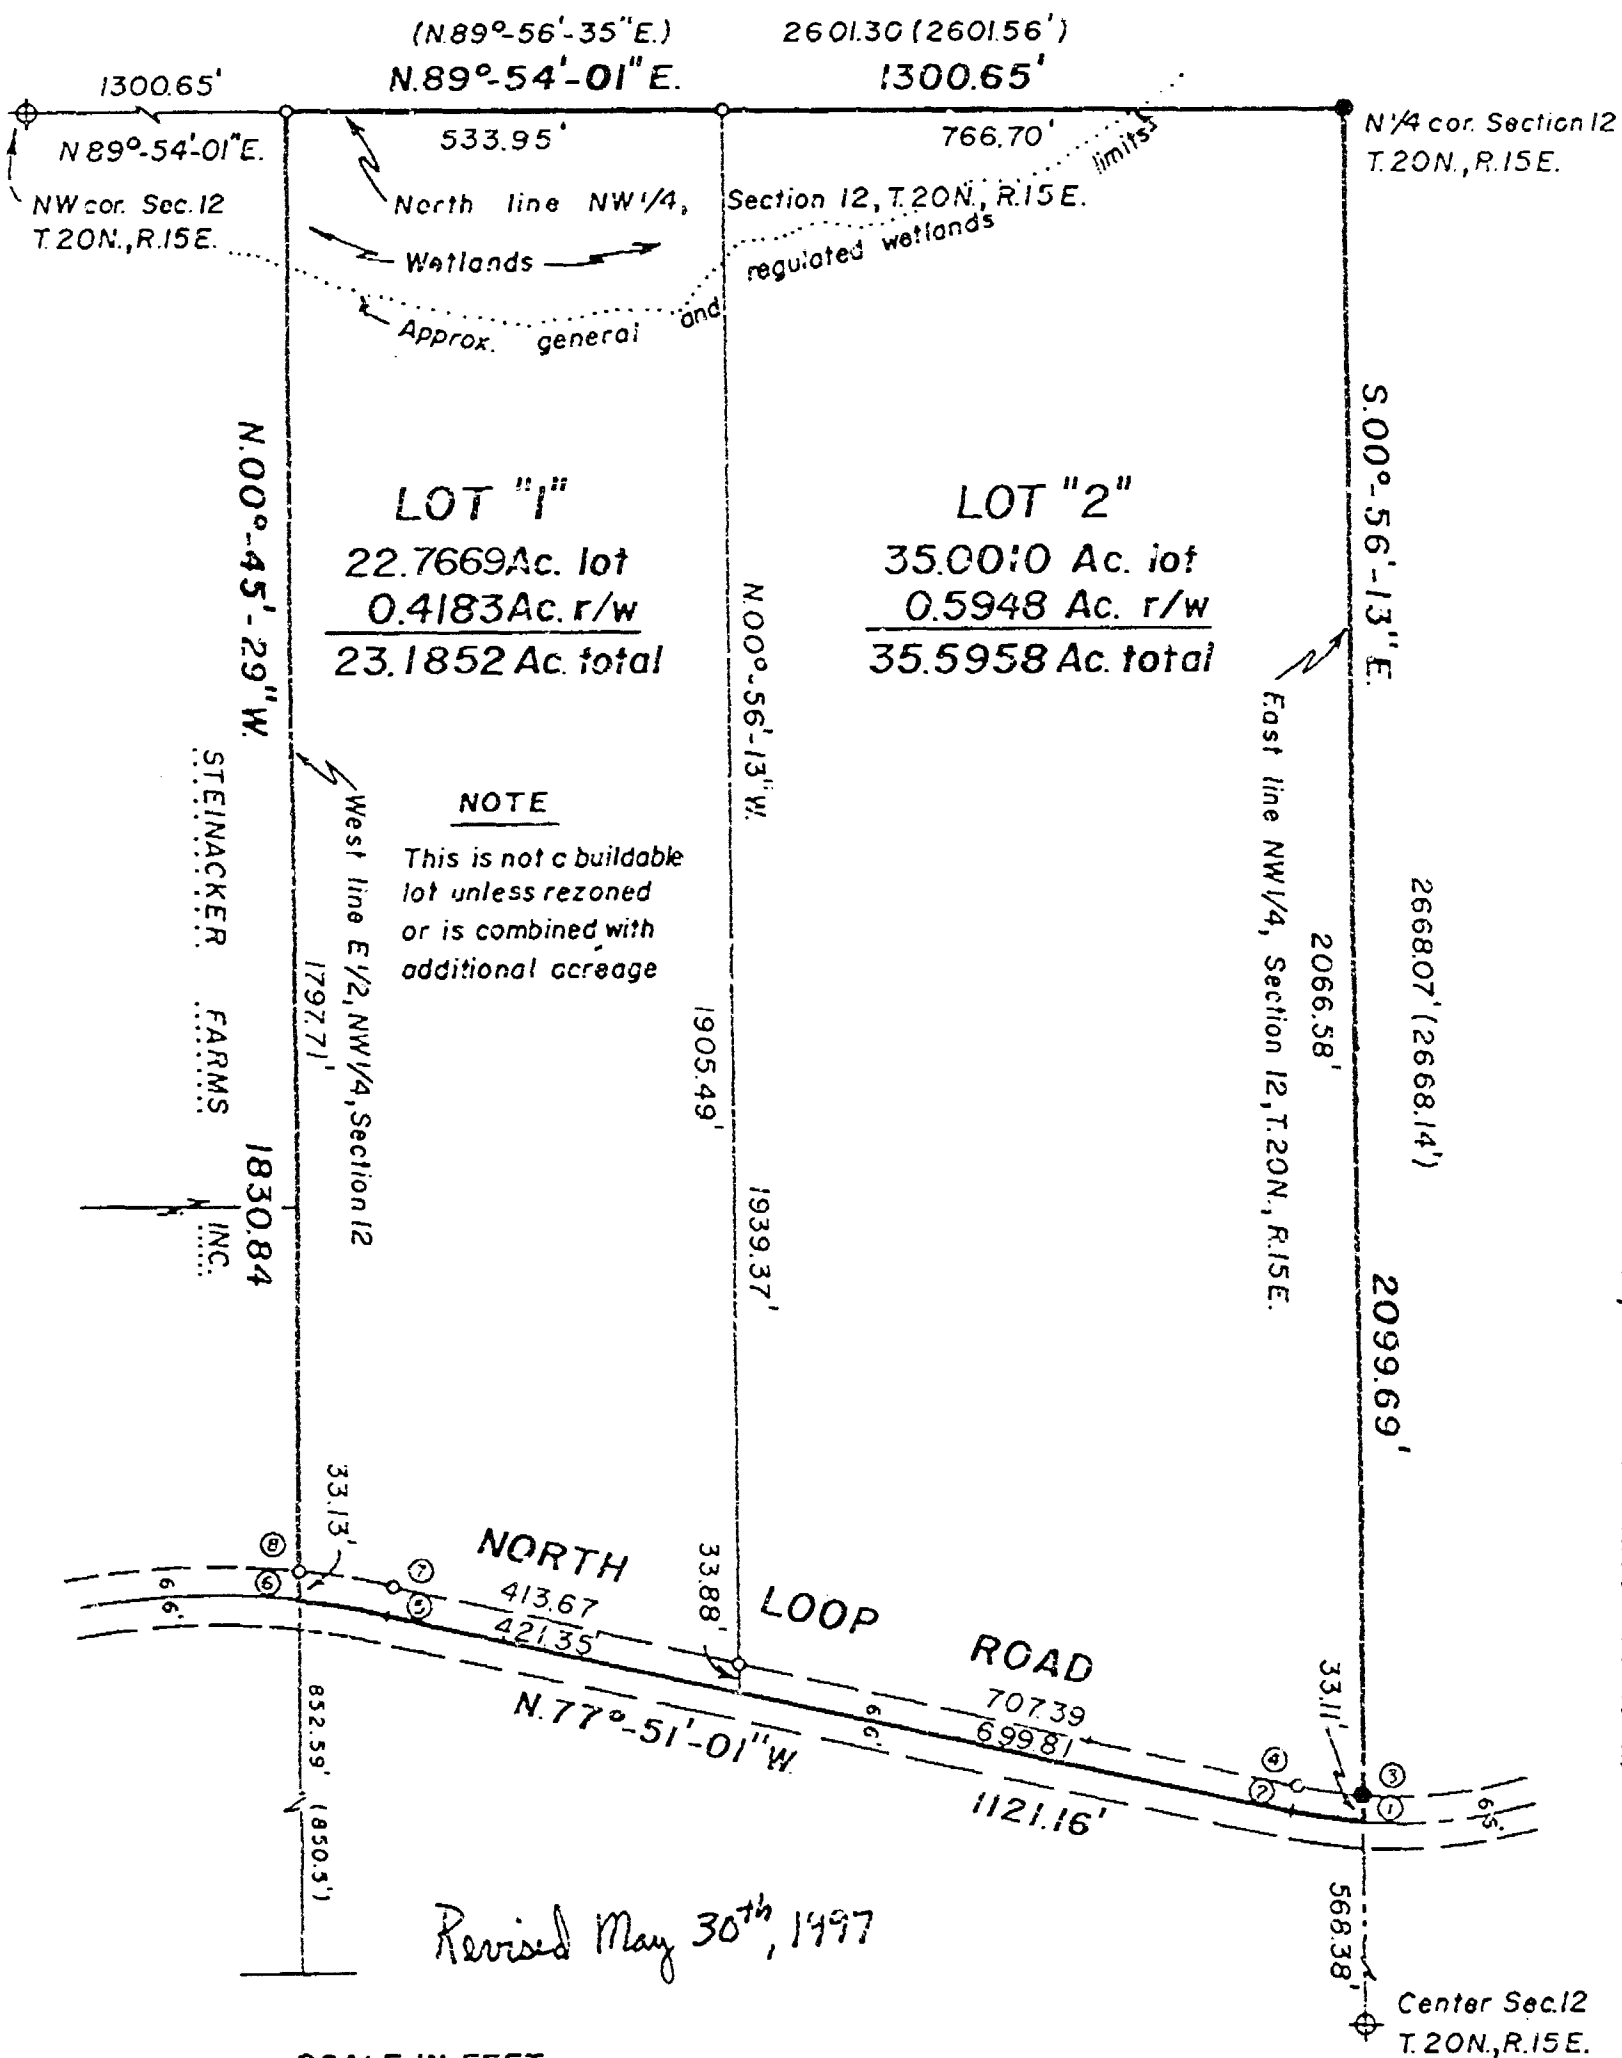

KROMM LAND SURVEYING
1224 Grand Street
Oshkosh, WI 54901
414-426-3643



- LEGEND**
- = 1" X 24" Iron pipe weighing 1.68 lbs. per lineal foot set
 - = 1" Iron pipe found.
 - ⊕ = Winnebago County Berntsen Monument
 - = PK nail set
 - () = Recorded measurements
 - = 3/4" rebar found
- SCALE 1" = 300'

STATE OF WISCONSIN

SS WINNEBAGO COUNTY CERTIFIED SURVEY MAP NO. _____

WINNEBAGO COUNTY

SHEET 2 OF 3

CURVE DATA

CURVE	RADIUS	CHORD BEARING	CHORD DIST.	CENTRAL ANGLE	ARC DIST.
1-2	567.62'	N. 82°-11'-51"W.	85.98'	8°-23'-25"	86.06'
3-4	554.62'	N. 82°-03'-43"W.	78.54'	8°-07'-12"	78.60'
5-6	967.81'	N. 81°-43'-40"W.	130.89'	7°-45'-18"	130.99'
7-8	1600.91'	N. 81°-48'-47"W.	138.33'	7°-55'-31"	138.44'

Surveyor's Certificate:

I, Thomas M. Kromm, Wisconsin Registered Land Surveyor of Kromm Land Surveying, certify that I have surveyed divided and mapped under the direction of Mike Schwartzbauer a part of the East One-half(E1/2) of the Northwest Quarter(NW1/4) of Section Twelve(12), Township Twenty(20) North, Range Fifteen(15) East, Town of Winchester, Winnebago County, Wisconsin containing 58.7810 Acres of land and being described by:

Commencing at the North 1/4 corner of said Section 12 and also being the true point of beginning; thence S.00°-56'-13"E. 2099.69 feet along the East line of the NW 1/4 of said Section 12 to the centerline of North Loop Road; thence Northwesterly 86.06 feet along the arc of a curve to the right, having a radius of 567.62 feet and the chord of which bears N.82°-11'-51"W. 85.98 feet, along the centerline of said road; thence N.77°-51'-01"W. 1121.16 feet, along the centerline of said road; thence Northwesterly 130.99 feet along the arc of a curve to the left, having a radius of 967.81 feet and the chord of which bears N.81°-43'-40"W. 130.89 feet, along the centerline of said road to the West line of the East 1/2 of the NW 1/4 of said Section 12; thence N.00°-45'-29"W. 1830.84 feet, along the West line of the East 1/2 of the NW 1/4 of said Section 12 to the North line of NW 1/4 of said Section 12; thence N.89°-54'-01"E. 1300.65 feet to the true point of beginning. The afore described parcel being a part of those lands described in and contained wholly within Document no. 714974 as recorded in the Winnebago County Register of Deeds Office.

That such is a correct representation of all exterior boundaries surveyed. That I have fully complied with the provisions of Chapter 236.34 of the Wisconsin Statutes and the Land Subdivision Ordinance of Winnebago County in surveying and mapping the same. The afore described parcel being subject to all easements and restrictions of record

Dated this _____ day of _____, 1997.

Wisconsin Registered Land Surveyor
Thomas M. Kromm

Revised this 30th day of May, 1997.

KROMM LAND SURVEYING
1224 Grand Street
Oshkosh, WI 54901
414-426-3643





CERTIFIED SURVEY MAP NO. 4862


Lot 2, Certifying Survey Map No. 4862 and
part of the Northeast 1/4 of the Southwest 1/4, Section 12,
Town 28 North, Range 10 East, Town of Winchester,
Winnipeg County, Wisconsin

MEASURED AND REFERENCED TO THE EAST
LINE OF THE SOUTHEAST 1/4, SECTION 12,
TOWNSHIP 28 NORTH, RANGE 10 EAST



Survey for:
Jeffrey H. Hensley

With reference to the map of
Winnipeg County GIS maps

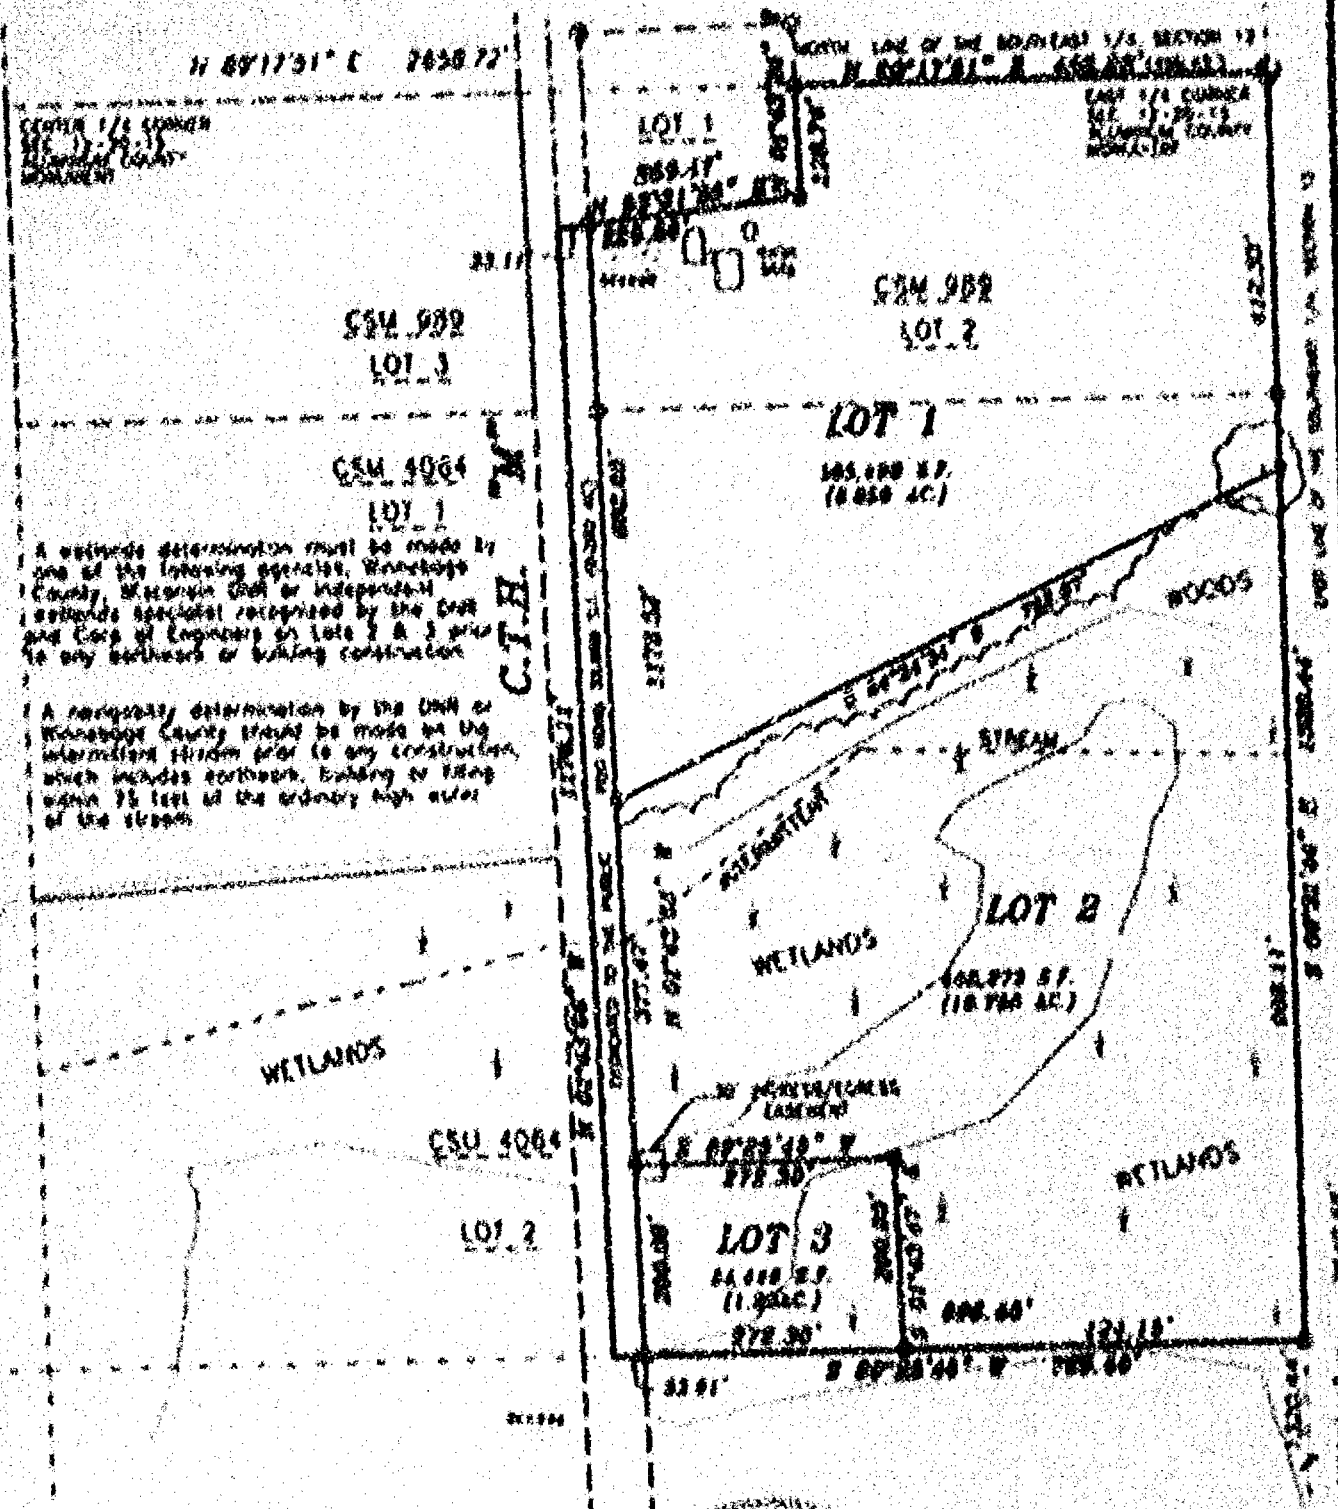

A wetlands determination must be made by
one of the following agencies, Wisconsin
County, Wisconsin Dept. of Natural Resources,
or a professional recognized by the Dept.
and Corps of Engineers in Lots 2 & 3 prior
to any earthwork or building construction.

A floodway determination by the Dept. of
Winnipeg County should be made on the
intermittent stream prior to any construction,
which includes earthwork, building or filling
within 75 feet of the ordinary high water
of the stream.

LEGEND

- 1" NON PUMP SET, 15' LONG
- 1" NON PUMP FOUND
- GOVERNMENT CORNER
- 1" PUMP SET
- 1" PUMP FOUND



Martenson & Kisele, Inc.
Engineering - Surveying - Planning
918 American Court
Neenah, WI 54956
(920) 731-0541
Fax (920) 731-8578
E-mail: info@martenson-kisele.com

Daniel W. Hensley
JULY 2, 2001
Revised 7-30-01

PROJECT NO. 204-0300
FIELD BOOK PAGE
PLATIFICATION SHEET 1 OF 1
THIS INSTRUMENT WAS DATED BY DAN



CERTIFIED SURVEY MAP NO. 4862

Lot 2, Certified Survey Map No. 989 and
part of the Northeast 1/4 of the Southeast 1/4, Section 12,
Town 20 North, Range 15 East, Town of Winchester,
Winnebago County, Wisconsin

BEARINGS ARE REFERENCED TO THE EAST
LINE OF THE SOUTHEAST 1/4, SECTION 12.
RECORDED TO BEAR N 00°31'44" W

1" = 200'



SCALE IN FEET

Survey for:
Jeffrey Niemuth

Wetlands are shown as per
Winnebago County GIS maps.

CENTER 1/4 CORNER
SEC. 12-20-15
ALUMINUM COUNTY
MONUMENT

EAST 1/4 CORNER
SEC. 12-20-15
ALUMINUM COUNTY
MONUMENT

CSM 989

LOT 3

CSM 4064

LOT 1

A wetlands determination must be made by
one of the following agencies. Winnebago
County, Wisconsin DNR or independent
wetlands specialist recognized by the DNR
and Corp of Engineers on Lots 2 & 3 prior
to any earthwork or building construction.

A navigability determination by the DNR or
Winnebago County should be made on the
intermittent stream prior to any construction,
which includes earthwork, building or filling
within 75 feet of the ordinary high water
of the stream.

C.T.H. "M"

DEDICATED TO THE PUBLIC
FOR ROAD 38,868 S.F. (0.892 AC)

N 01°43'08" W 1178.11'

N 01°43'08" W 377.47'

access

access

LOT 1

259.47'

N 83°31'36" E 226.36'

116.74'

exist. bldg.

access

CSM 989

LOT 2

LOT 1

385,498 S.F.
(8.850 AC.)

1179.52'

N 01°43'08" W 377.47'

30' INGRESS/EGRESS
EASEMENT

S 89°25'45" W 272.30'

200.00'

200.00'

272.30'

33.01'

access

access

access

access

access

access

access

access

access

access

access

access

NORTH LINE OF THE SOUTHEAST 1/4, SECTION 12
N 89°17'51" E 498.23' (498.45')

116.74'

116.74'

STREAM

WOODS

LOT 2

468,273 S.F.
(10.750 AC.)

WETLANDS

WETLANDS

EAST LINE OF THE SOUTHEAST 1/4, SECTION 12

S 00°31'44" E 1320.44'

908.11'

N 00°31'44" W 2640.88'

SOUTHEAST CORNER
SEC. 12-20-15
ALUMINUM COUNTY
MONUMENT

LEGEND

- 1" IRON PIPE SET, 24" LONG,
WEIGHING 1.130 LBS. PER LIN. FOOT
- 1" IRON PIPE FOUND
- GOVERNMENT CORNER
- FENCE LINE
- RECORDED AS

Martenson & Eisele, Inc.

Engineering - Surveying - Planning


1919 American Court

Neenah, WI 54956

(920) 731-0381

Fax (920) 733-8578

E-MAIL mail@martenson-eisele.com

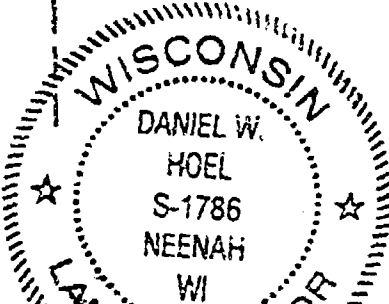

Daniel W. Hoel
JULY 13, 2001

Revised 7-30-01

PROJECT NO. 268-038b

FIELD BOOK PAGE

FILE268038bcsn SHEET 1 OF 3

THIS INSTRUMENT WAS DRAFTED BY: poe

CERTIFIED SURVEY MAP NO. 4862

SURVEYOR'S CERTIFICATE

I, Daniel W. Heel, Registered Land Surveyor, do hereby certify

That I have surveyed, divided and mapped, at the direction of Jeffrey Henthorn, Lot 2, Certified Survey Map No. 989, and part of the Northeast 1/4 of the Centerwest 1/4, Section 12, Town 30 North, Range 15 East, Town of Winchester, Winnebago County, Wisconsin described as follows:

Beginning at the East 1/4 corner of said Section 12; thence South 03 degrees 31 minutes 44 seconds East, along the east line of the Southeast 1/4 of said Section 12, a distance of 1320.44 feet; thence South 89 degrees 28 minutes 49 seconds West, 728.68 feet; thence North 01 degree 41 minutes 08 seconds West, along the centerline of County Trunk Highway "M", a distance of 1178.11 feet; thence North 01 degree 31 minutes 38 seconds East, along a north line of Lot 2, Certified Survey Map 989, a distance of 239.47 feet; thence North 01 degree 43 minutes 24 seconds West, along a west line of said Lot 2, a distance of 110.74 feet; thence North 09 degrees 17 minutes 01 seconds East, along the north line of the Southeast 1/4 of Section 12, a distance of 498.23 feet to the point of beginning. Parcel contains 847,004 square feet (21.742 acres). Dedicating the east 33 feet presently used for County Trunk Highway "M" right of way purposes. Subject to all easements and restrictions of record.


That I have fully complied with Chapter 236.34 of the Wisconsin Statutes in surveying, dividing, and mapping the same and with Town of Winchester, and Winnebago County Subdivision Ordinances.

This map is a correct representation of all of the exterior boundaries of land surveyed and the division thereof.

GIVEN under my hand this 13 day of July 2001.

Daniel W. Heel

Daniel W. Heel, Reg. Lm. Land Surveyor, S-1786

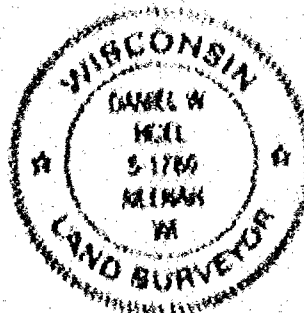

PROJECT NO. 214-8586

FIELD BOOK PAGE

PREPARED BY SKOTT L. OF 3

THIS DOCUMENT WAS DRAWN BY SKOTT

CERTIFIED SURVEY MAP NO. 4842


OWNER'S CERTIFICATE

I, owner of the undersigned, hereby certify that I caused the land above described to be surveyed, divided and mapped and dedicated to the public as is shown and represented on this map.

Jeffrey Hamuth 8-30-01
Owner, Wisconsin Date

State of Wisconsin }
Winnebago County }

Personally came before me on the 30 day of August 2001, the person known to me to be the person who executed the foregoing instrument and acknowledged that he executed the same for the purposes and contents therein expressed. My Commission Expires 3-20-02

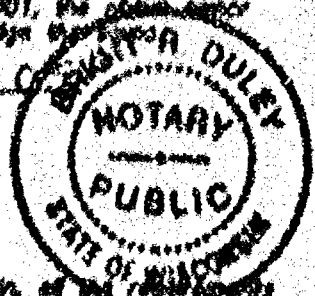

CERTIFICATE OF PLANNING COMMITTEE

Pursuant to the Land Subdivision Regulations of the County of Winnebago, Wisconsin, of the 2001, the Planning and Zoning Committee has reviewed the foregoing instrument and approved the same for recording.

James M. Hiebert
Chairman, Planning and Zoning Committee

TREASURER'S CERTIFICATE

I hereby certify that there are no unpaid taxes or unpaid special assessments on any of the lands shown herein.

Betty Nelson 8-23-2001
Town Treasurer Date

James M. Hiebert 9-21-01
County Treasurer Deputy Date

TOWN APPROVAL

We hereby certify that the Town of Winnebago has reviewed and approved this certified survey map.

Roger Volder 7-27-01 8/24/01
Town Chairman Date Date

Sharon Matthews 8/24/01
Town Clerk Date

This Certified Survey Map is contained wholly within the property described in the following recorded instruments:

Owners of record
Jeffrey Hamuth

Recording Information:
Doc. No. 034349
Ord. No. 0801438

Parcel number:
02-4-0367-01
02-3-0367-02



Daniel W. Noel
July 13, 2001

PROJECT NO. JHM-0306
FIELD BOOK PAGE
FACED 0000000000 SHEETS 2 OF 2
THIS INSTRUMENT WAS DRAWN BY 014

Stock No. 26273

1147245

REGISTER'S OFFICE
WINNEBAGO COUNTY, WI
RECORDED ON

09-21-2001 03:16 PM
Vol. 1 p. 4862



SUSAN WINNINGHOFF
REGISTER OF DEEDS

RECORDING FEE 17.00
TRANSFER FEE
OF PAGES 4

Escon

CERTIFIED SURVEY MAP NO. 52312

BEING PART OF THE NORTHEAST 1/4 OF THE NORTHEAST 1/4 OF SECTION 20, ALL OF CERTIFIED SURVEY MAP NUMBER 497 AS RECORDED IN VOLUME 1 OF CERTIFIED SURVEY MAPS ON PAGE 497, LOCATED IN THE NORTHEAST 1/4 OF THE NORTHEAST 1/4 OF SECTION 20, ALL OF LOT 3 OF CERTIFIED SURVEY MAP NUMBER 4178 AS RECORDED IN VOLUME 1 OF CERTIFIED SURVEY MAPS ON PAGE 1478, LOCATED IN THE SOUTHWEST 1/4 OF THE SOUTHWEST 1/4 AND THE SOUTHWEST 1/4 OF THE SOUTHWEST 1/4 OF SECTION 17, THE NORTHEAST 1/4 OF THE NORTHEAST 1/4 AND THE NORTHEAST 1/4 OF THE NORTHEAST 1/4 OF SECTION 20, ALL IN TOWNSHIP 20 NORTH, RANGE 15 EAST, TOWN OF WINCHESTER, WINNEBAGO COUNTY, WISCONSIN.

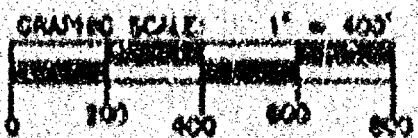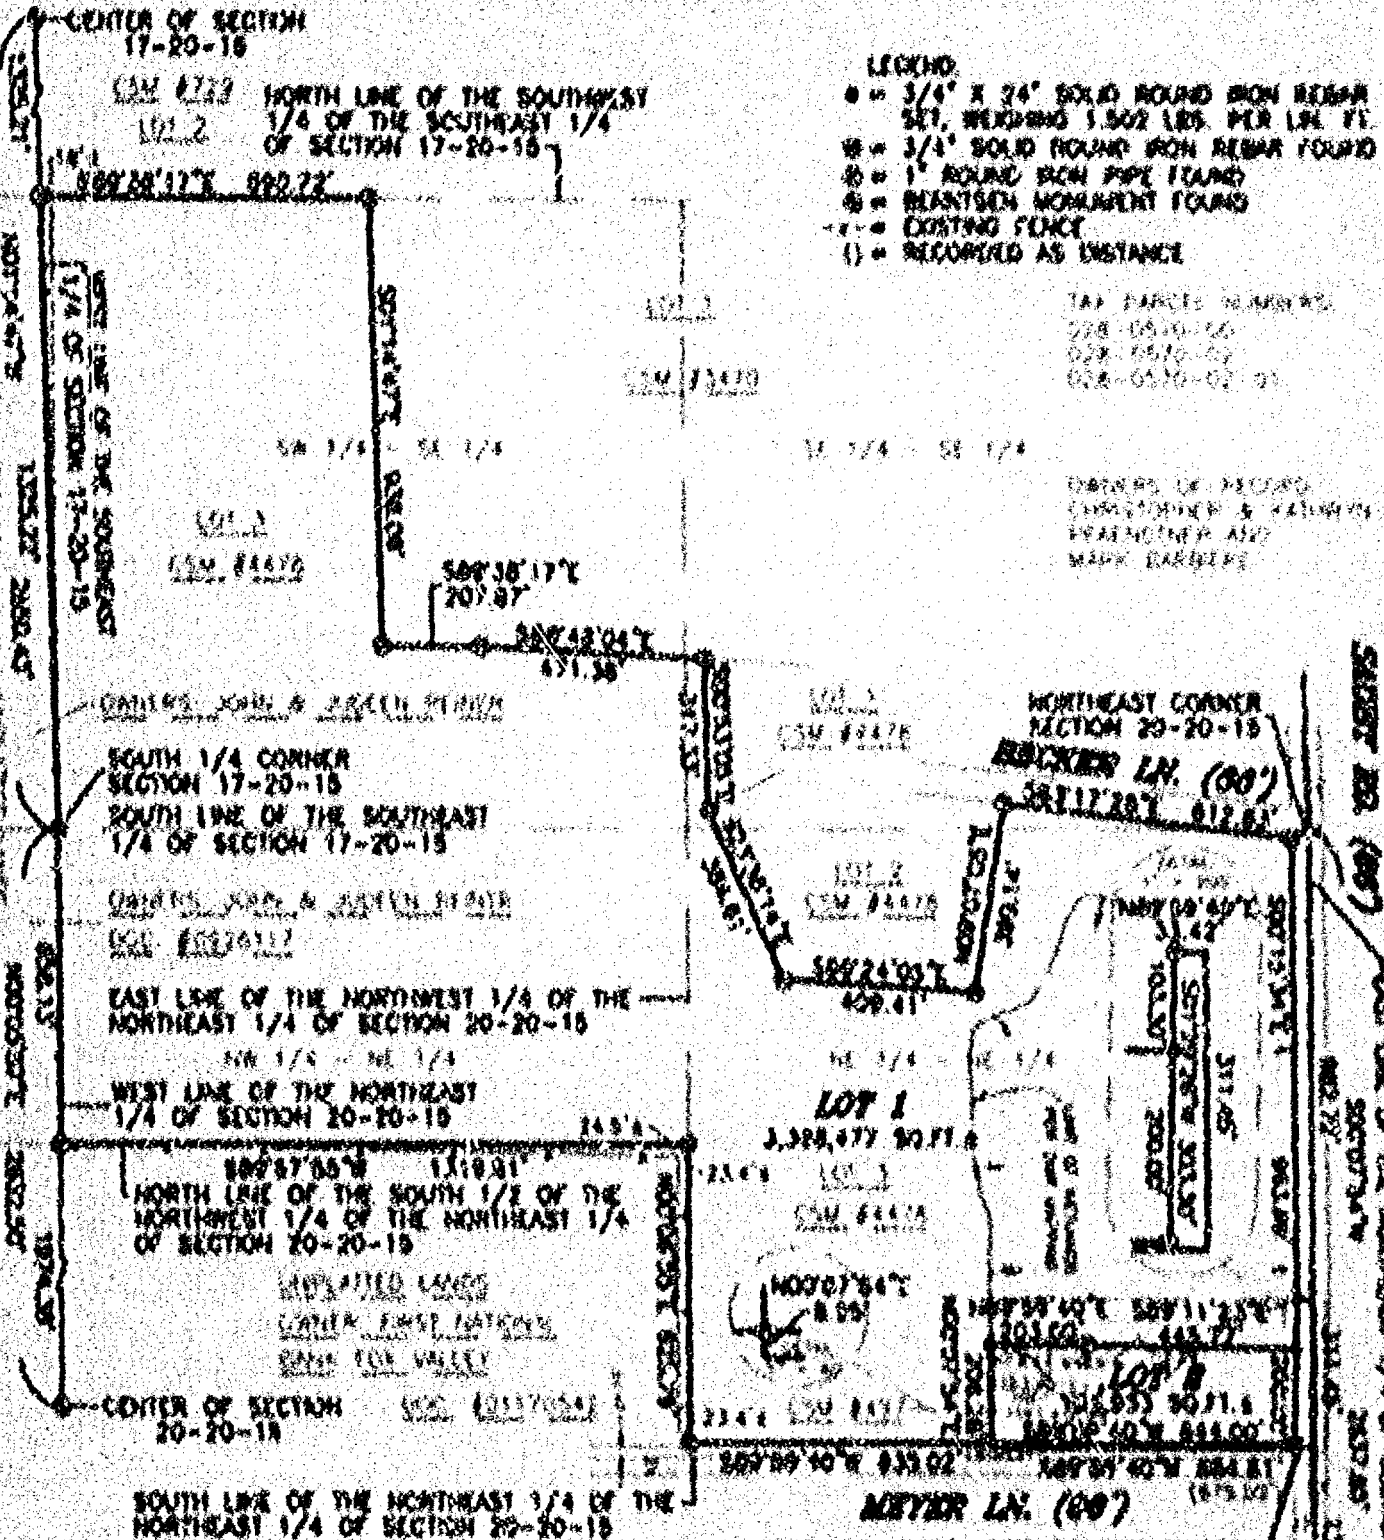


NORTH IS REFERENCED TO THE EAST LINE OF THE NORTHEAST 1/4 OF SECTION 20, TOWNSHIP 20 NORTH, RANGE 15 EAST, TOWN OF WINCHESTER, WINNEBAGO COUNTY, WISCONSIN, WHICH IS ASSUMED TO BEAR N00°07'54"W. SHEET 1 OF 4 SHEETS A228-03 (W-21 DOW) 5-20-03

Robert P. Rieker, S.D.
 CANON LAND SURVEYING CO., INC.
 1837 W. WISCONSIN AVE., P.O. BOX 1297
 APPLETON, WISCONSIN 54912-1297
 PHONE 920-731-0158

CERTIFIED SURVEY MAP NO. 5292

BEING PART OF THE NORTHEAST 1/4 OF THE NORTHEAST 1/4 OF SECTION 20, ALL OF CERTIFIED SURVEY MAP NUMBER 497 AS RECORDED IN VOLUME 1 OF CERTIFIED SURVEY MAPS ON PAGE 497, LOCATED IN THE NORTHEAST 1/4 OF THE NORTHEAST 1/4 OF SECTION 20; ALL OF LOT 3 OF CERTIFIED SURVEY MAP NUMBER 4478 AS RECORDED IN VOLUME 1 OF CERTIFIED SURVEY MAPS ON PAGE 4478, LOCATED IN THE SOUTHWEST 1/4 OF THE SOUTHEAST 1/4 AND THE SOUTHEAST 1/4 OF THE SOUTHEAST 1/4 OF SECTION 17, THE NORTHWEST 1/4 OF THE NORTHEAST 1/4 AND THE NORTHEAST 1/4 OF THE NORTHEAST 1/4 OF SECTION 20, ALL IN TOWNSHIP 20 NORTH, RANGE 15 EAST, TOWN OF WINCHESTER, WINNEBAGO COUNTY, WISCONSIN.

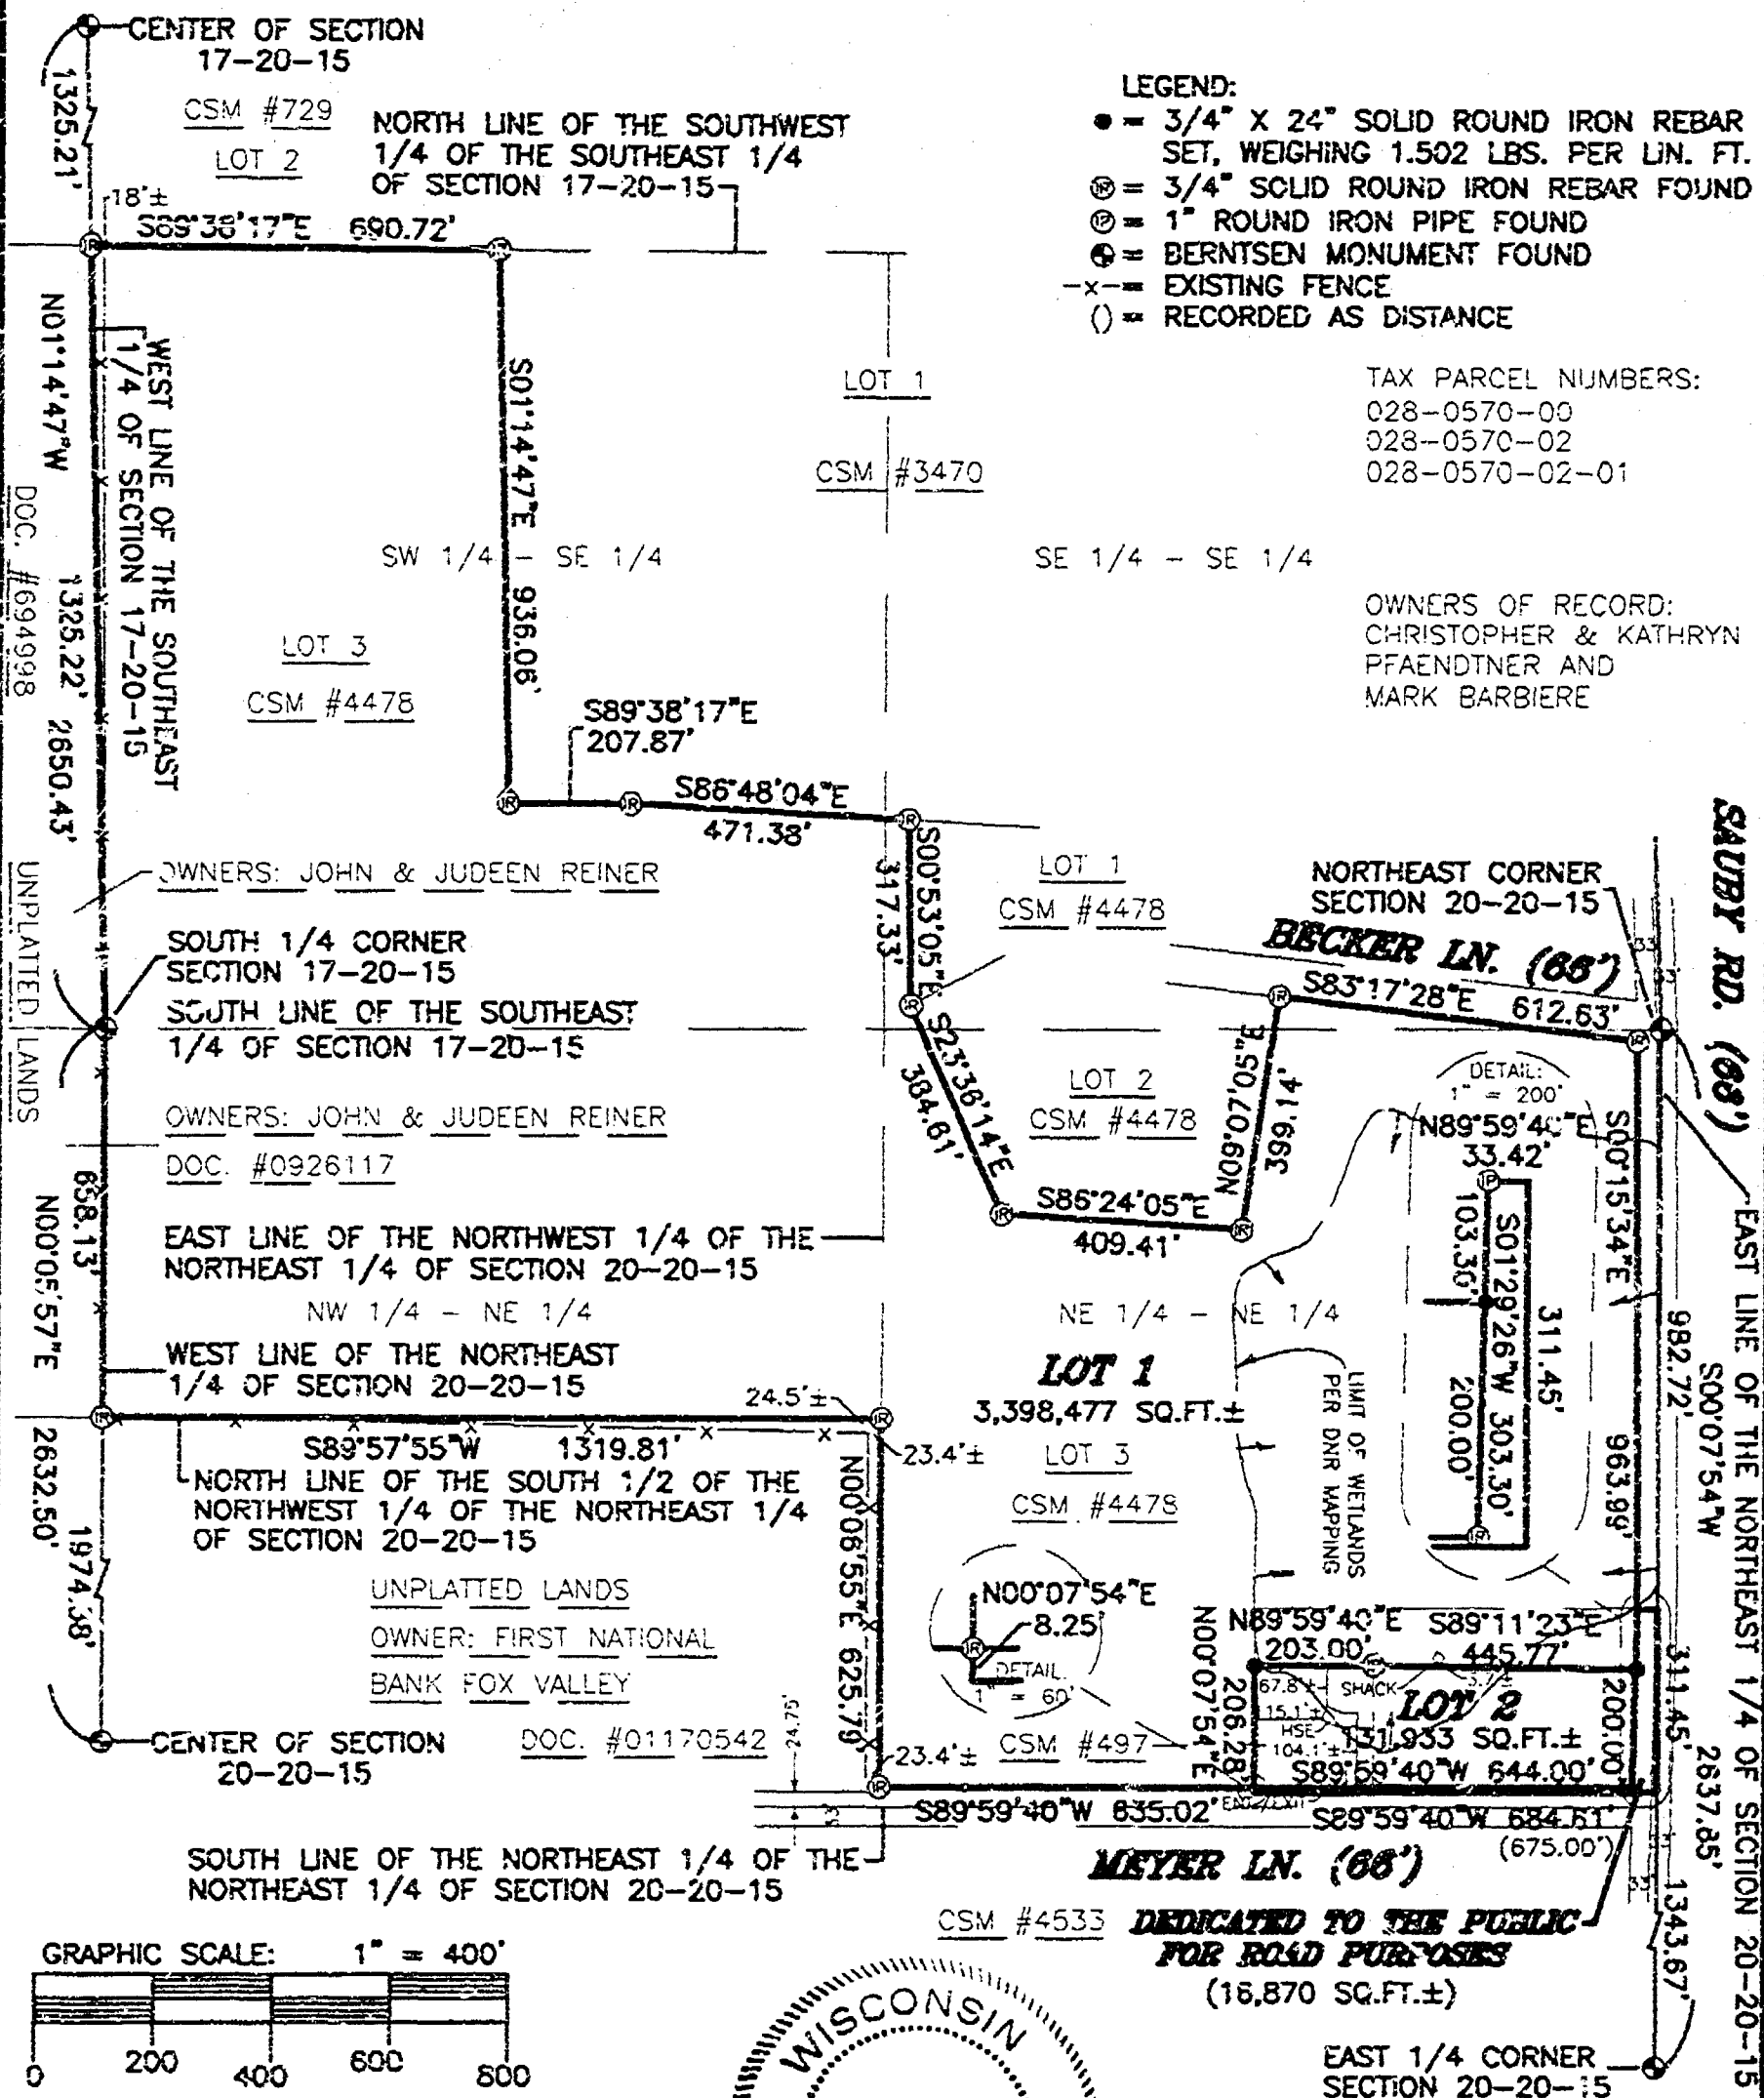


NORTH IS REFERENCED TO THE EAST LINE OF THE NORTHEAST 1/4 OF SECTION 20, TOWNSHIP 20 NORTH, RANGE 15 EAST, TOWN OF WINCHESTER, WINNEBAGO COUNTY, WISCONSIN, WHICH IS ASSUMED TO BEAR S00°07'54"W.

SHEET 1 OF 4 SHEETS

ROBERT F. REIDER, RLS-1251 DATED
CAROW LAND SURVEYING CO., INC.
1837 W. WISCONSIN AVE., P.O. BOX 1297
APPLETON, WISCONSIN 54912-1297
PHONE 920-731-4168
A962.9-03 (kv-nt DGV) 5-20-03

CERTIFIED SURVEY MAP NO. 5292

BEING PART OF THE NORTHEAST 1/4 OF THE NORTHEAST 1/4 OF SECTION 20, ALL OF CERTIFIED SURVEY MAP NUMBER 497 AS RECORDED IN VOLUME 1 OF CERTIFIED SURVEY MAPS ON PAGE 497, LOCATED IN THE NORTHEAST 1/4 OF THE NORTHEAST 1/4 OF SECTION 20; ALL OF LOT 3 OF CERTIFIED SURVEY MAP NUMBER 4478 AS RECORDED IN VOLUME 1 OF CERTIFIED SURVEY MAPS ON PAGE 4478, LOCATED IN THE SOUTHWEST 1/4 OF THE SOUTHEAST 1/4 AND THE SOUTHEAST 1/4 OF THE SOUTHEAST 1/4 OF SECTION 17, THE NORTHWEST 1/4 OF THE NORTHEAST 1/4 AND THE NORTHEAST 1/4 OF THE NORTHEAST 1/4 OF SECTION 20, ALL IN TOWNSHIP 20 NORTH, RANGE 15 EAST, TOWN OF WINCHESTER, WINNEBAGO COUNTY, WISCONSIN.

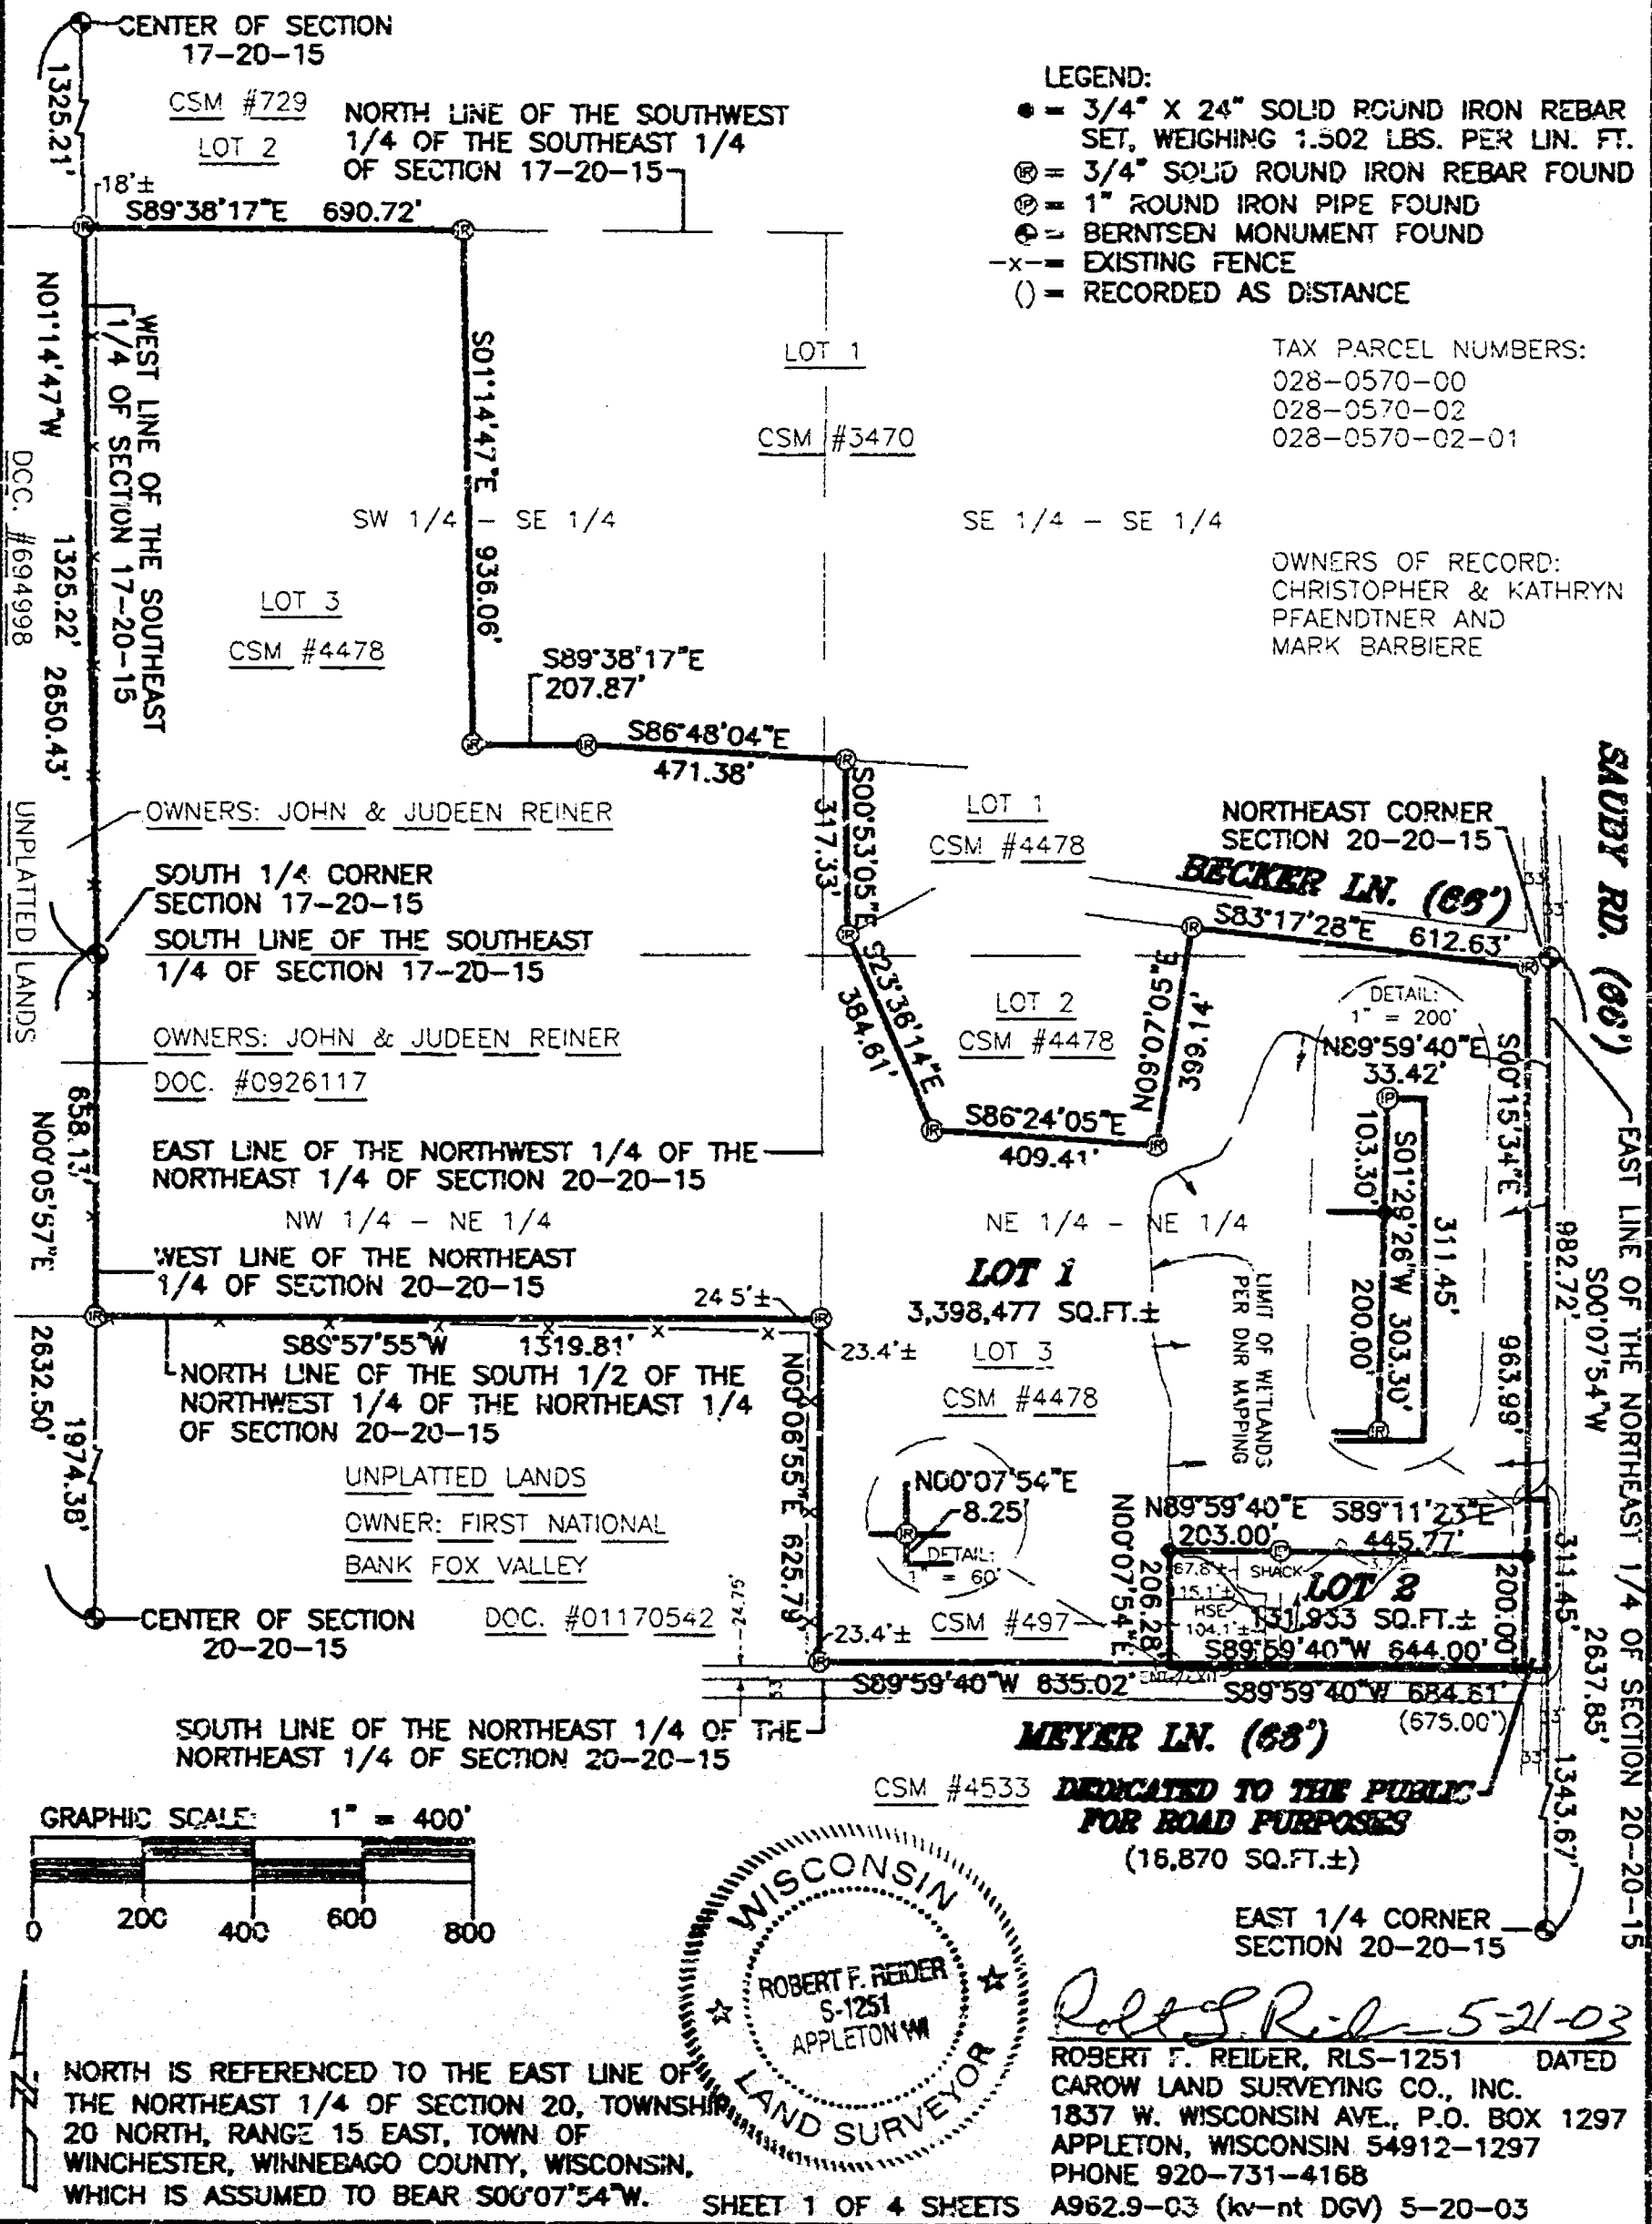

CERTIFIED SURVEY MAP NO. 5292**SURVEYOR'S CERTIFICATE:**

I, ROBERT F. REIDER, REGISTERED WISCONSIN LAND SURVEYOR, CERTIFY THAT I HAVE SURVEYED, DIVIDED AND MAPPED PART OF THE NORTHEAST 1/4 OF THE NORTHEAST 1/4 OF SECTION 20, ALL OF CERTIFIED SURVEY MAP NUMBER 497 AS RECORDED IN VOLUME 1 OF CERTIFIED SURVEY MAPS ON PAGE 492, LOCATED IN THE NORTHEAST 1/4 OF THE NORTHEAST 1/4 OF SECTION 20, ALL OF LOT 3 OF CERTIFIED SURVEY MAP NUMBER 4478 AS RECORDED IN VOLUME 1 OF CERTIFIED SURVEY MAPS ON PAGE 4478, LOCATED IN THE SOUTHWEST 1/4 OF THE SOUTHEAST 1/4 AND THE SOUTHEAST 1/4 OF THE SOUTHEAST 1/4 OF SECTION 17, THE NORTHWEST 1/4 OF THE NORTHEAST 1/4 AND THE NORTHEAST 1/4 OF THE NORTHEAST 1/4 OF SECTION 20, ALL IN TOWNSHIP 20 NORTH, RANGE 15 EAST, TOWN OF WINCHESTER, WINNEBAGO COUNTY, WISCONSIN, BOUNDED AND DESCRIBED AS FOLLOWS: BEGINNING AT THE SOUTH 1/4 CORNER OF SAID SECTION 17, THENCE N01°14'47"W, 1325.22 FEET ALONG THE WEST LINE OF THE SOUTHEAST 1/4 OF SECTION 17 TO THE NORTH LINE OF THE SOUTHWEST 1/4 OF THE SOUTHEAST 1/4 OF SECTION 17, THENCE S89°38'17"E, 690.72 FEET ALONG SAID NORTH LINE TO AN EAST LINE OF LOT 3 OF CERTIFIED SURVEY MAP NUMBER 4478, THENCE S01°14'47"E, 936.06 FEET ALONG SAID EAST LINE TO A NORTH LINE OF SAID LOT 3, THENCE S89°38'17"E, 297.87 FEET ALONG SAID NORTH LINE, THENCE S86°08'04"E, 471.32 FEET ALONG SAID NORTH LINE TO AN EAST LINE OF SAID LOT 3, THENCE S09°53'05"E, 317.33 FEET ALONG SAID EAST LINE, THENCE S23°36'14"E, 384.61 FEET ALONG SAID EAST LINE TO A NORTH LINE OF SAID LOT 3, THENCE S86°24'05"E, 409.41 FEET ALONG SAID NORTH LINE TO A WEST LINE OF SAID LOT 3, THENCE N09°07'05"E, 399.14 FEET ALONG SAID WEST LINE TO THE SOUTH RIGHT-OF-WAY LINE OF BECKER LANE, THENCE S83°17'28"E, 612.63 FEET ALONG SAID SOUTH RIGHT-OF-WAY LINE TO THE WEST RIGHT-OF-WAY LINE OF SAUDY ROAD, THENCE S00°13'34"E, 963.99 FEET ALONG SAID WEST RIGHT-OF-WAY LINE TO A SOUTH LINE OF LOT 3 OF CERTIFIED SURVEY MAP NUMBER 4478, THENCE N89°39'40"E, 33.42 FEET ALONG SAID SOUTH LINE TO THE EAST LINE OF THE NORTHEAST 1/4 OF SECTION 20, THENCE S00°07'54"W, 311.45 FEET ALONG SAID EAST LINE TO A POINT 24.75 FEET NORTH OF THE SOUTH LINE OF THE NORTHEAST 1/4 OF THE NORTHEAST 1/4 OF SECTION 20, THENCE S89°59'40"W, 784.61 FEET (RECORDED AS 675.00 FEET) PARALLEL WITH SAID SOUTH LINE TO THE WEST LINE OF CERTIFIED SURVEY MAP NO. 497, THENCE N00°07'54"E, 8.25 FEET ALONG SAID WEST LINE TO THE NORTH RIGHT-OF-WAY LINE OF MEYER LANE, THENCE S89°59'40"E, 615.02 FEET ALONG SAID NORTH RIGHT-OF-WAY LINE TO A WEST LINE OF LOT 3 OF CERTIFIED SURVEY MAP NUMBER 4478, THENCE N00°06'55"E, 625.79 FEET ALONG SAID WEST LINE TO A SOUTH LINE OF SAID LOT 3, THENCE S89°57'55"W, 1319.81 FEET ALONG SAID SOUTH LINE TO THE WEST LINE OF THE NORTHEAST 1/4 OF SECTION 20, THENCE N00°05'57"E, 651.13 FEET ALONG SAID WEST LINE TO THE POINT OF BEGINNING.

THAT I HAVE MADE SUCH SURVEY UNDER THE DIRECTION OF KATE PEALSDINER, 8465 SAUDY ROAD, LARSEN, WI 54947.

THAT THIS MAP IS A CORRECT REPRESENTATION OF THE EXTERIOR BOUNDARY LINES OF THE LAND SURVEYED.

THAT I HAVE FULLY COMPLIED WITH THE PROVISIONS OF CHAPTER 236.14 OF THE WISCONSIN STATUTES AND THE SUBDIVISION ORDINANCE OF WINNEBAGO COUNTY



Robert F. Reider

ROBERT F. REIDER, RLS-1251

CAROW LAND SURVEYING CO., INC.

P.O. BOX 1297, 1817 W. WISCONSIN AVE.

APPLETON, WISCONSIN 54912-1297

PHONE 920-731-4168

A962 9-03 (REVISED 10/93) 5-20-03

REVISED THIS 3RD DAY OF JUNE, 2003

5-20-03

DATED

ICML

CERTIFIED SURVEY MAP NO. 5093

OWNER'S CERTIFICATE:

AS OWNER (S), I (WE) HEREBY CERTIFY THAT I (WE) CAUSED THE LAND DESCRIBED ON THIS CERTIFIED SURVEY MAP TO BE SURVEYED, DIVIDED, MAPPED AND DEDICATED AS REPRESENTED HEREON. I (WE) ALSO CERTIFY THAT THIS MAP IS REQUIRED BY S 236.10 OR 236.12 OF THE WISCONSIN STATUTES TO BE SUBMITTED TO THE FOLLOWING FOR APPROVAL: TOWN OF WINCHESTER AND WINNEBAGO COUNTY.

WITNESS THE HAND AND SEAL OF SAID OWNER (S) THIS 12 DAY
OF July, 2001.

CHRISTOPHER R. STAUDTNER

KATHRYN A. WATKINS


MARK A. BARBERE

STATE OF WISCONSIN)
) ss
COUNTY OF WINNEBAGO)

PERSONALLY CAME BEFORE ME, THIS 1 DAY OF July, 2003, THE ABOVE NAMED PERSON (S) TO ME, KNOWN TO BE THE PERSON (S) WHO EXECUTED THE FOREGOING INSTRUMENT AND ACKNOWLEDGED THE SAME.

NOTARY PUBLIC

MY COMMISSION EXPIRES 3/6/66

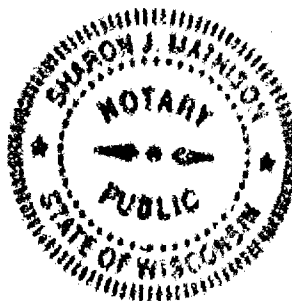

Robert F. Reider, RLS-1251
CAROW LAND SURVEYING CO., INC.
1817 W. WISCONSIN AVE., P.O. BOX 1297
APPLETON, WISCONSIN 54912-1297
PHONE 920-731-4168
A962.9-01 (REV. 10/79) 5-20-01

SHEET 4 OF 4 SHEETS

1263195
 DIRECTOR'S OFFICE
 MINNEAPOLIS COUNTY, MINN.
 RECEIVED ON
 JUL 16 1960 04:40 PM
 DEPT. OF CORRECTIONS
 MINNEAPOLIS, MINN.
 FROM: MINNEAPOLIS, MINN.
 SUBJECT: MURDER OF MARTIN LUTHER KING, JR.
 44-38861-1000

CERTIFIED SURVEY MAP NO. 5292**OWNER'S CERTIFICATE:**

AS OWNER (S), I (WE) HEREBY CERTIFY THAT I (WE) CAUSED THE LAND DESCRIBED ON THIS CERTIFIED SURVEY MAP TO BE SURVEYED, DIVIDED, MAPPED AND DEDICATED AS REPRESENTED HEREON. I (WE) ALSO CERTIFY THAT THIS MAP IS REQUIRED BY S.236.10 OR 236.12 OF THE WISCONSIN STATUTES TO BE SUBMITTED TO THE FOLLOWING FOR APPROVAL: TOWN OF WINCHESTER AND WINNEBAGO COUNTY.

WITNESS THE HAND AND SEAL OF SAID OWNER (S) THIS 1st DAY OF July, 2003.

Christopher E. Pfaendtner
CHRISTOPHER E. PFAENDTNER

Kathryn A. Pfaendtner
KATHRYN A. PFAENDTNER



Mark A. Barbieri
MARK A. BARBIERE

STATE OF WISCONSIN)
)SS
COUNTY OF WINNEBAGO)

PERSONALLY CAME BEFORE ME THIS 1 DAY OF July, 2003, THE ABOVE NAMED PERSON (S) TO ME KNOWN TO BE THE PERSON (S) WHO EXECUTED THE FOREGOING INSTRUMENT AND ACKNOWLEDGED THE SAME.

Sharon J. Mathison
NOTARY PUBLIC

MY COMMISSION EXPIRES 3/6/06

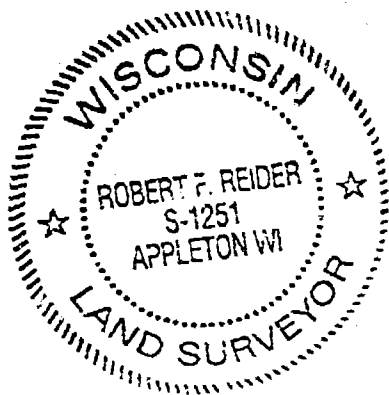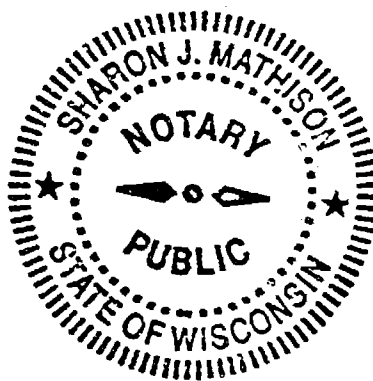

Robert F. Reider 5-21-03
ROBERT F. REIDER, RLS-1251 DATED
CAROW LAND SURVEYING CO., INC.
1837 W. WISCONSIN AVE., P.O. BOX 1297
APPLETON, WISCONSIN 54912-1297
PHONE 920-731-4168
A962.9-03 (kv-nt DGV) 5-20-03

SHEET 4 OF 4 SHEETS

1263195
REGISTER'S OFFICE
WINNEBAGO COUNTY, WI
RECORDED ON
Vol 1 Pg 5292
07/18/2003 04:04PM
SUSAN WINNINGHOFF
REGISTER OF DEEDS
RECORDING FEE 17.00
TRANSFER FEE
OF PAGES 4
Record

CERTIFIED SURVEY MAP NO. 5292**NOTES:**

- (1) THIS CSM IS ALL OF TAX PARCEL NO. (S) 028-0570-00, 028-0570-02 & 028-0570-02-01
- (2) THE PROPERTY OWNER (S) OF RECORD IS (ARE) CHRISTOPHER R. PFAENDNER, KATHRYN A. PFAENDNER AND MARK A. BARBIERE.
- (3) THE CSM IS WHOLLY CONTAINED WITHIN THE PROPERTY DESCRIBED IN THE FOLLOWING RECORDED INSTRUMENT (S), DOCUMENT NUMBERS 1110793, 1222925, 1226089 & 1233987.

COUNTY PLANNING AND ZONING COMMITTEE APPROVAL:

PURSUANT TO THE WINNEBAGO COUNTY SUBDIVISION ORDINANCE, ALL REQUIREMENTS FOR APPROVAL HAVE BEEN FULFILLED. THIS CERTIFIED SURVEY MAP WAS APPROVED THIS 18th DAY OF July, 2003.

[Signature]
CHAIRPERSON, WINNEBAGO COUNTY PLANNING AND ZONING COMMITTEE

TOWN BOARD CERTIFICATE:

WE HEREBY CERTIFY THAT THE TOWN OF WINCHESTER BOARD OF SUPERVISORS APPROVED AND ACCEPTED THIS CERTIFIED SURVEY MAP ON THE 25th DAY OF JULY, 2003.

[Signature]
TOWN CHAIRPERSON

[Signature]
TOWN CLERK

TREASURER CERTIFICATE:

I HEREBY CERTIFY THAT THERE ARE NO UNPAID TAXES OR UNPAID SPECIAL ASSESSMENTS ON ANY OF THE LAND INCLUDED ON THIS CERTIFIED SURVEY MAP.

[Signature]
TOWN TREASURER

6-25-03
DATED

[Signature]
COUNTY TREASURER

6-26-03
DATED

[Signature]
Deputy



[Signature] 5-21-03
ROBERT F. REIDER, RLS-1251 DATED
CAROW LAND SURVEYING CO., INC.
P.O. BOX 1297, 1817 W. WISCONSIN AVE.
APPLETON, WISCONSIN 54912-1297
PHONE 920-731-4168
A962.9-02 (Rev. 10/01) 3-20-01


STATE OF WISCONSIN
WINNEBAGO COUNTY

WINNEBAGO COUNTY CERTIFIED SURVEY MAP NO. 5321

ALL OF LOTS 1 AND 2 OF C.B.M. NO. 2701 LOCATED IN THE SW 1/4 OF THE NE 1/4 OF
SECTION 12, T. 20 N., R. 15 E., TOWN OF WINCHESTER WINNEBAGO COUNTY, WISCONSIN

FRATTON

WISCONSIN
WINNEBAGO COUNTY
SECTION 12
T. 20 N., R. 15 E.

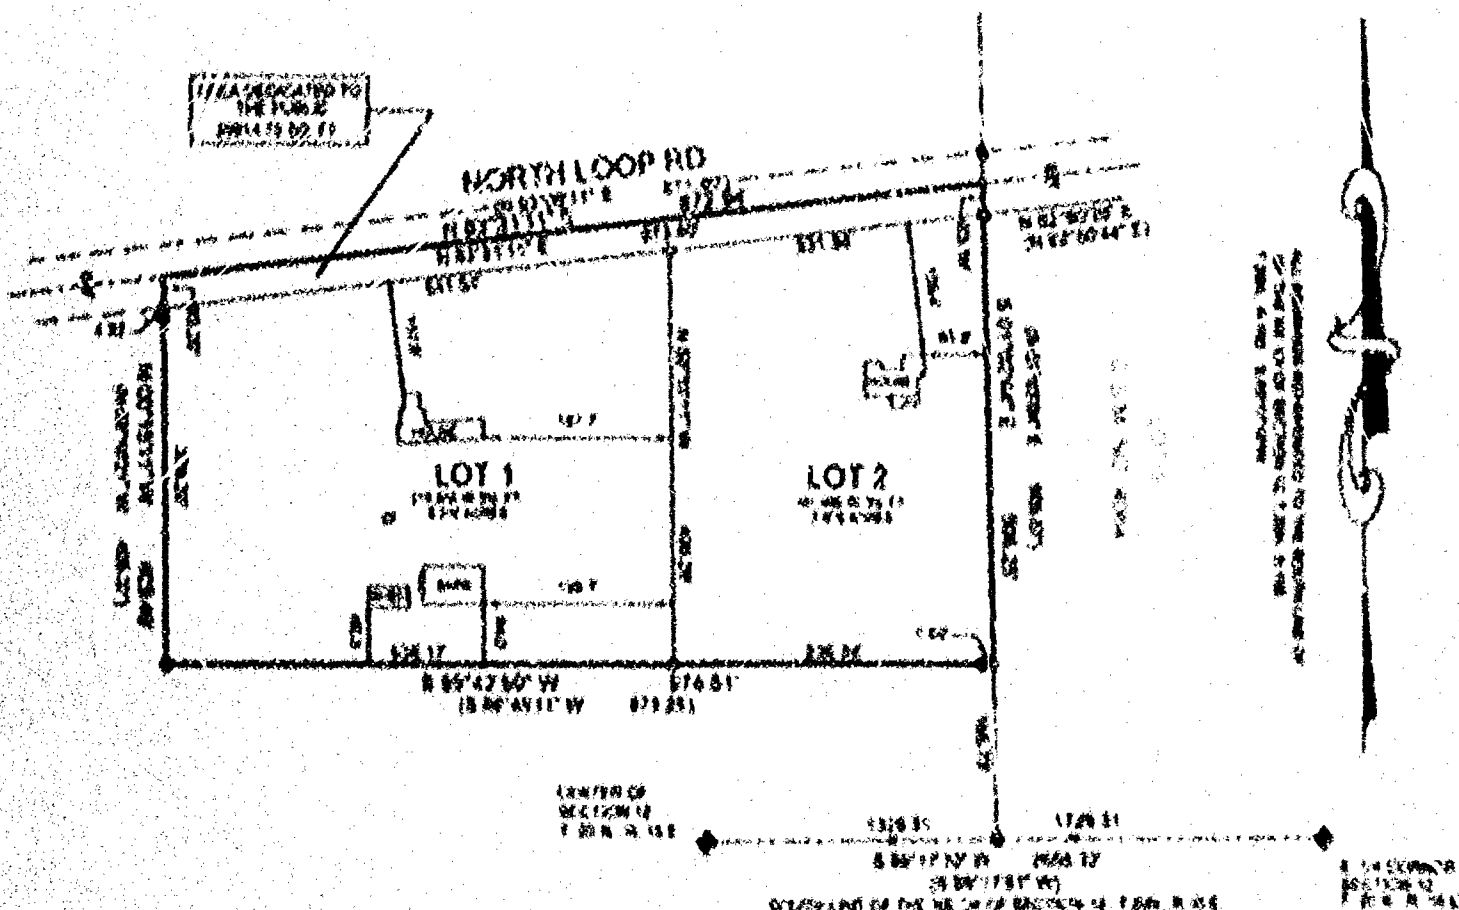

- LEGEND
- 3/4" x 3/4" BEARING VIEW
 - 1/4" LINEAL FOOT VIEW
 - 1/4" INCH PIPE FOUND
 - COUNTY MONUMENT



DATED THE 5TH DAY OF August 2003

Lawrence C. Kriescher
WISCONSIN REGISTERED LAND SURVEYOR NO. 154
LAWRENCE C. KRIESCHER

230403
FILE NO. 1989.DWG
NOTEBOOK: 13 PAGE: 34

L.C. KRIESCHER AND ASSOCIATES LLC.
6251 GRANDVIEW ROAD
LARSEN, WI. 54947
920 836-3576

BOUNDARY SURVEY
LAND DESIGN

THIS INSTRUMENT DATED BY L.C. KRIESCHER & ASSOCIATES



DWG. NO. 173


STATE OF WISCONSIN) SS
WINNEBAGO COUNTY)

WINNEBAGO COUNTY CERTIFIED SURVEY MAP NO. 5321

ALL OF LOTS 1 AND 2 OF C.S.M. NO. 2761 LOCATED IN THE SW 1/4 OF THE NE 1/4 OF SECTION 12, T. 20. N., R. 15 E., TOWN OF WINCHESTER WINNEBAGO COUNTY, WISCONSIN.


SHEET 1 OF 3

SURVEY FOR: NANCY HEPP
5037 N. LOOP ROAD
LARSEN, WI 54947

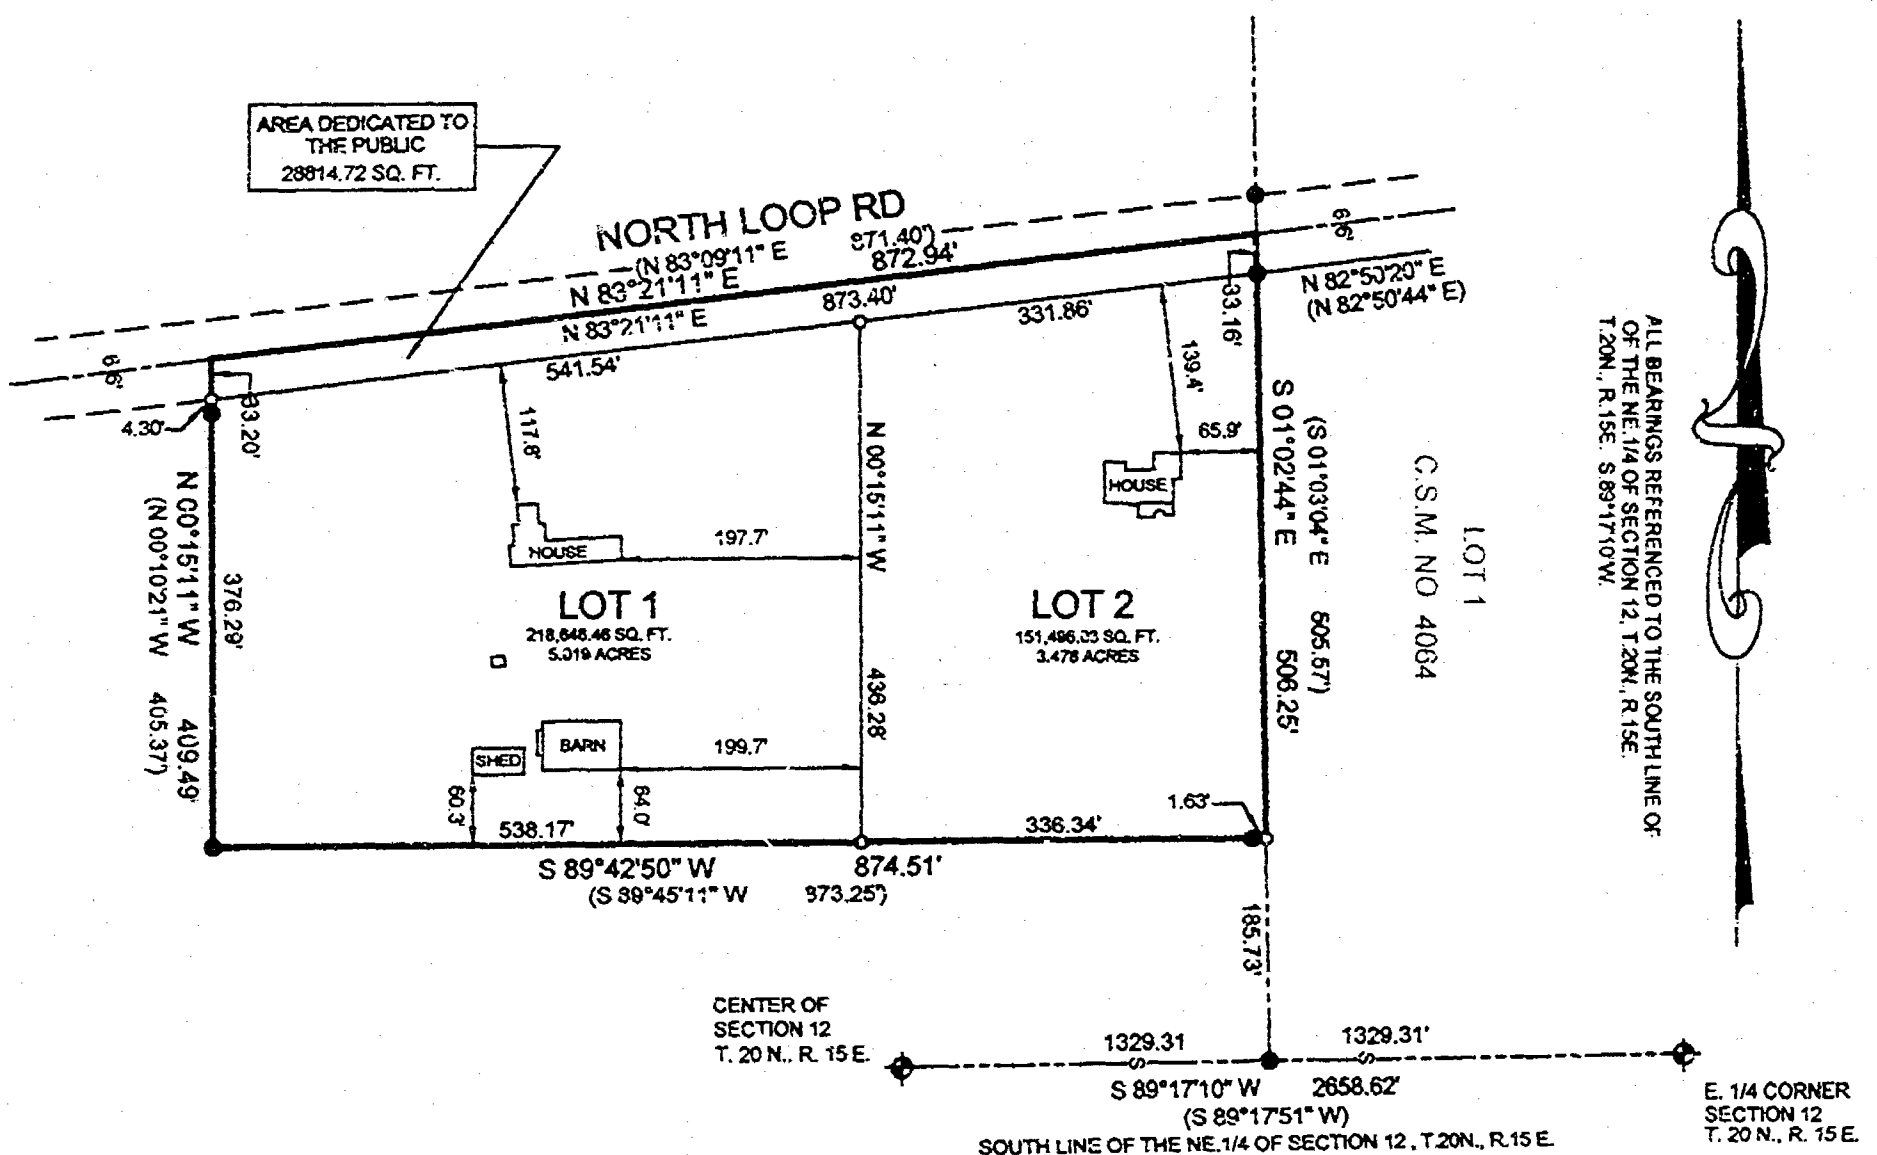

LEGEND

- = 3/4" X 24" REBAR WEIGHING 1.50 LBS. PER LINEAL FOOT SET.
- = 1" IRON PIPE FOUND
- ⊕ = COUNTY MONUMENT

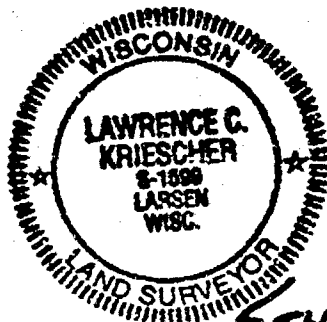

DATED THIS 5TH DAY OF AUGUST 2003

Lawrence C. Kriescher
WISCONSIN REGISTERED LAND SURVEYOR S-1599
LAWRENCE C. KRIESCHER

230403
FILE NO. HEPP.DWG
NOTEBOOK: 13 PAGE: 54

L.C. KRIESCHER AND ASSOCIATES LLC.
5251 GRANDVIEW ROAD
LARSEN, WI. 54947
920-836-3576

BOUNDARY SURVEY
&
LAND DESIGN

THIS INSTRUMENT DRAFTED BY L.C. KRIESCHER L-1599



DWG. NO. 173

42

#5021

WKS1123

WINNEBAGO COUNTY CERTIFIED SURVEY MAP

ALL OF LOTS 1 AND 2 OF C S M. NO. 2761 LOCATED IN THE SW 1/4 OF THE NE 1/4 OF SECTION 12, T 20N, R 15E, TOWN OF WINCHESTER, WINNEBAGO COUNTY, WISCONSIN

SURVEYOR'S CERTIFICATE

I LAWRENCE O. KRIESCHER, WISCONSIN REGISTERED LAND SURVEYOR OF L.C. KARACHER AND ASSOCIATES, CERTIFY THAT I HAVE SURVEYED, DIVIDED AND MAPPED UNDER THE DIRECTION OF NANCY A. HESS ALL OF LOTS 1 AND 2 OF CERTIFIED SURVEY MAP NUMBER 2761 RECORDED IN VOLUME 1 ON PAGE 2761 AS DOCUMENT NUMBER 248191 AND BEING LOCATED IN THE SOUTHWEST QUARTER (SW 1/4) OF THE NORTHEAST QUARTER (NE 1/4) OF SECTION TWELVE (12), TOWNSHIP TWENTY (20) NORTH, RANGE FIFTEEN (15) EAST, TOWNSHIP OF WINCHESTER, WINNEBAGO COUNTY, WISCONSIN CONTAINING APPROX 21 SQUARE FEET (0.48 ACRES) OF LAND AND BEING SUBJECT TO ALL EASEMENTS AND RESTRICTIONS OF RECORD

THAT SUCH IS A CORRECT REPRESENTATION OF ALL EXISTING BOUNDARIES OF LAND SURVEYED, THAT I HAVE FULLY COMPLIED WITH THE PROVISIONS OF CHAPTER 236.34 OF THE WISCONSIN STATUTES AND THE LAND SUBDIVISION ORDINANCE OF WINNEBAGO COUNTY IN SURVEYING AND MAPPING THE SAME

DATED THIS 5TH DAY OF AUGUST 2008

Lawrence O. Kriescher
WISCONSIN REGISTERED LAND SURVEYOR 51609
LAWRENCE O. KRIESCHER



WINNEBAGO COUNTY PLANNING AND ZONING COMMITTEE

ALL OF LOTS 1 AND 2 OF C S M. NO. 2761 ARE BEING A PART OF THE SW 1/4 OF THE NE 1/4 OF SECTION 12, T 20N, R 15E, TOWN OF WINCHESTER, WINNEBAGO COUNTY, WISCONSIN NANCY A. HESS OWNER IS HEREBY APPROVED

8/22/2008
DATE

John C. Schiller
BY AUTHORIZED REPRESENTATIVE

TOWN BOARD APPROVAL

THIS CERTIFIED SURVEY MAP HAS BEEN REVIEWED AND APPROVED BY THE TOWN BOARD OF THE TOWN OF WINCHESTER, WINNEBAGO COUNTY, WISCONSIN

8-12-08
DATE

Michael R. Sullivan
TOWN BOARD REPRESENTATIVE

OWNER'S CERTIFICATE

AS OWNER'S WE HEREBY CERTIFY THAT WE CAUSED THE LAND ON THE CERTIFIED SURVEY MAP TO BE DIVIDED, DIVIDED, MAPPED AND DEDICATED AS REPRESENTED ON THIS MAP

IN THE PRESENCE

FOR THE STATE OF WISCONSIN, COUNTY OF WINNEBAGO, TOWN OF WINCHESTER, I, NANCY A. HESS, DO HEREBY CERTIFY THAT I AM THE OWNER OF THE LAND DESCRIBED IN THE ABOVE MAP

Nancy A. Hess
NANCY A. HESS

FOR THE STATE OF WISCONSIN, COUNTY OF WINNEBAGO, TOWN OF WINCHESTER, I, NANCY A. HESS, DO HEREBY CERTIFY THAT I AM THE OWNER OF THE LAND DESCRIBED IN THE ABOVE MAP

Nancy A. Hess
NANCY A. HESS, PERSONAL REPRESENTATIVE OF THE ESTATE OF NANCY A. HESS

STATE OF WISCONSIN
WINNEBAGO COUNTY

PERSONALLY CAME BEFORE ME THIS 26th DAY OF AUGUST 2008 THE ABOVE NAMED NANCY A. HESS OWNER KNOWN TO ME TO BE THE PERSONS WHO EXECUTED THE FOREGOING INSTRUMENT AND ACKNOWLEDGE THE SAME

Wayne S. Schaefer
NOTARY PUBLIC
WINNEBAGO COUNTY, WISCONSIN

My commission expires August 1, 2011

#5221

SECTION 1 WINNEBAGO COUNTY CERTIFIED SURVEY MAP
ALL OF LOTS 1 AND 2 OF C & M NO. 2781 LOCATED IN THE SW 1/4 OF THE NE 1/4 OF
SECTION 12, T. 20N., R. 18E., TOWN OF WINCHESTER, WINNEBAGO COUNTY, WISCONSIN

COUNTY TREASURER'S CERTIFICATE

I, BEING DULY ELECTED, QUALIFIED AND ACTING TREASURER OF THE COUNTY OF WINNEBAGO, DO HEREBY CERTIFY THAT THE
RECORDS IN MY OFFICE SHOW NO UNREDEEMED TAX SALES AND NO UNPAID TAXES OR SPECIAL ASSIGNMENTS OF
AFFECTING THE LANDS INCLUDED IN THIS CERTIFIED SURVEY

8/18/03
DATED

Mary Krueger
COUNTY TREASURER

CERTIFICATE OF TOWN TREASURER

I, BEING DULY ELECTED, QUALIFIED AND ACTING TOWN TREASURER OF THE TOWN OF WINCHESTER, DO HEREBY CERTIFY
THAT IN ACCORDANCE WITH THE RECORDS IN MY OFFICE SHOW NO UNPAID TAXES SPECIAL ASSIGNMENTS AS OF
AFFECTING THE LANDS INCLUDED IN THIS CERTIFIED SURVEY MAP

8-15-03
DATED

Dora Schell
TOWN TREASURER

OWNER OF RECORD IS NANCY A. HEPP AND NANCY A. HEPP, PERSONAL REPRESENTATIVE OF THE ESTATE OF MARGARET P. HEPP
THIS C & M IS CONTAINED WHOLLY WITHIN THE PROPERTY DESCRIBED IN DOCUMENTS 848580 (UND) 831213
THIS C & M IS CONTAINED IN ALL OF TAX PARCEL NO 028035401 AND PART OF TAX PARCEL NO 128035401
at



DATED THE 5TH DAY OF August 2003

Lawrence C. Kriescher
WISCONSIN REGISTERED LAND SURVEYOR # 1849
LAWRENCE C. KRIESCHER

1272496

REGISTER'S OFFICE
WINNEBAGO COUNTY, WI
RECORDED ON

08/22/2003 03:48PM

Vol 1 pg 5321
SUSAN WINNINGHOFF
REGISTER OF DEEDS

RECORDING FEE 17.00

TRANSFER FEE

OF PAGES

4

Escrow

WITNESSES

A PART OF LOT 1 OF CERTIFIED SURVEY MAP NO. 4054 LOCATED
IN THE NE 1/4 OF THE SE 1/4 OF SECTION 12, T 20N, R 15E,
TOWN OF WINCHESTER, WINNEBAGO COUNTY, WISCONSIN

姓名: 王 强
 性别: 男
 年龄: 25

[illegible]

100-10787 E 071 27

ANY CHANGES IN USE FROM ABOVE PLAN
TO RESIDENTIAL SMALL BUSINESS AN ACCORD
PRESENT TO BE REVIEWED BY THE HONOLULU
COUNTY HEALTH DEPARTMENT.

AREA LOCATED
TO THE POWER
10713 IS TO #1
0.770 ACRES

BY MYSELF OR BY A PERSON IN MY SERVICE
 RECORDED AND INDEXED

SECRET
 5 24 10 12 14 
 101 102 103 

LOT 2
C.S.M. NO. 4004


NOTEBOOK 13 PAGE 50

1458

1990年10月1日以前に作成された資料は、本館の所蔵資料として扱われる。

100-100000
 ON 10-10-100000
 (100-100000) 100-100000
 ON 10-10-100000
 ON 10-10-100000

SECRET

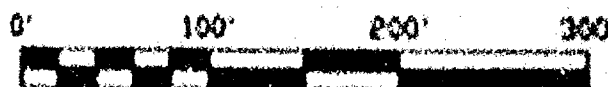


STATE OF WISCONSIN
WINNEBAGO COUNTY) SS

SHEET 1 OF 3

WINNEBAGO COUNTY CERTIFIED SURVEY MAP NO. 5320

A PART OF LOT 1 OF CERTIFIED SURVEY MAP NO. 4064 LOCATED
IN THE NE. 1/4 OF THE SE. 1/4 OF SECTION 12, T. 20 N., R. 15 E.
TOWN OF WINCHESTER, WINNEBAGO COUNTY, WISCONSIN

SURVEY FOR: LEON OLSON
8331-19 PINE LN
LARSEN, WI 54947

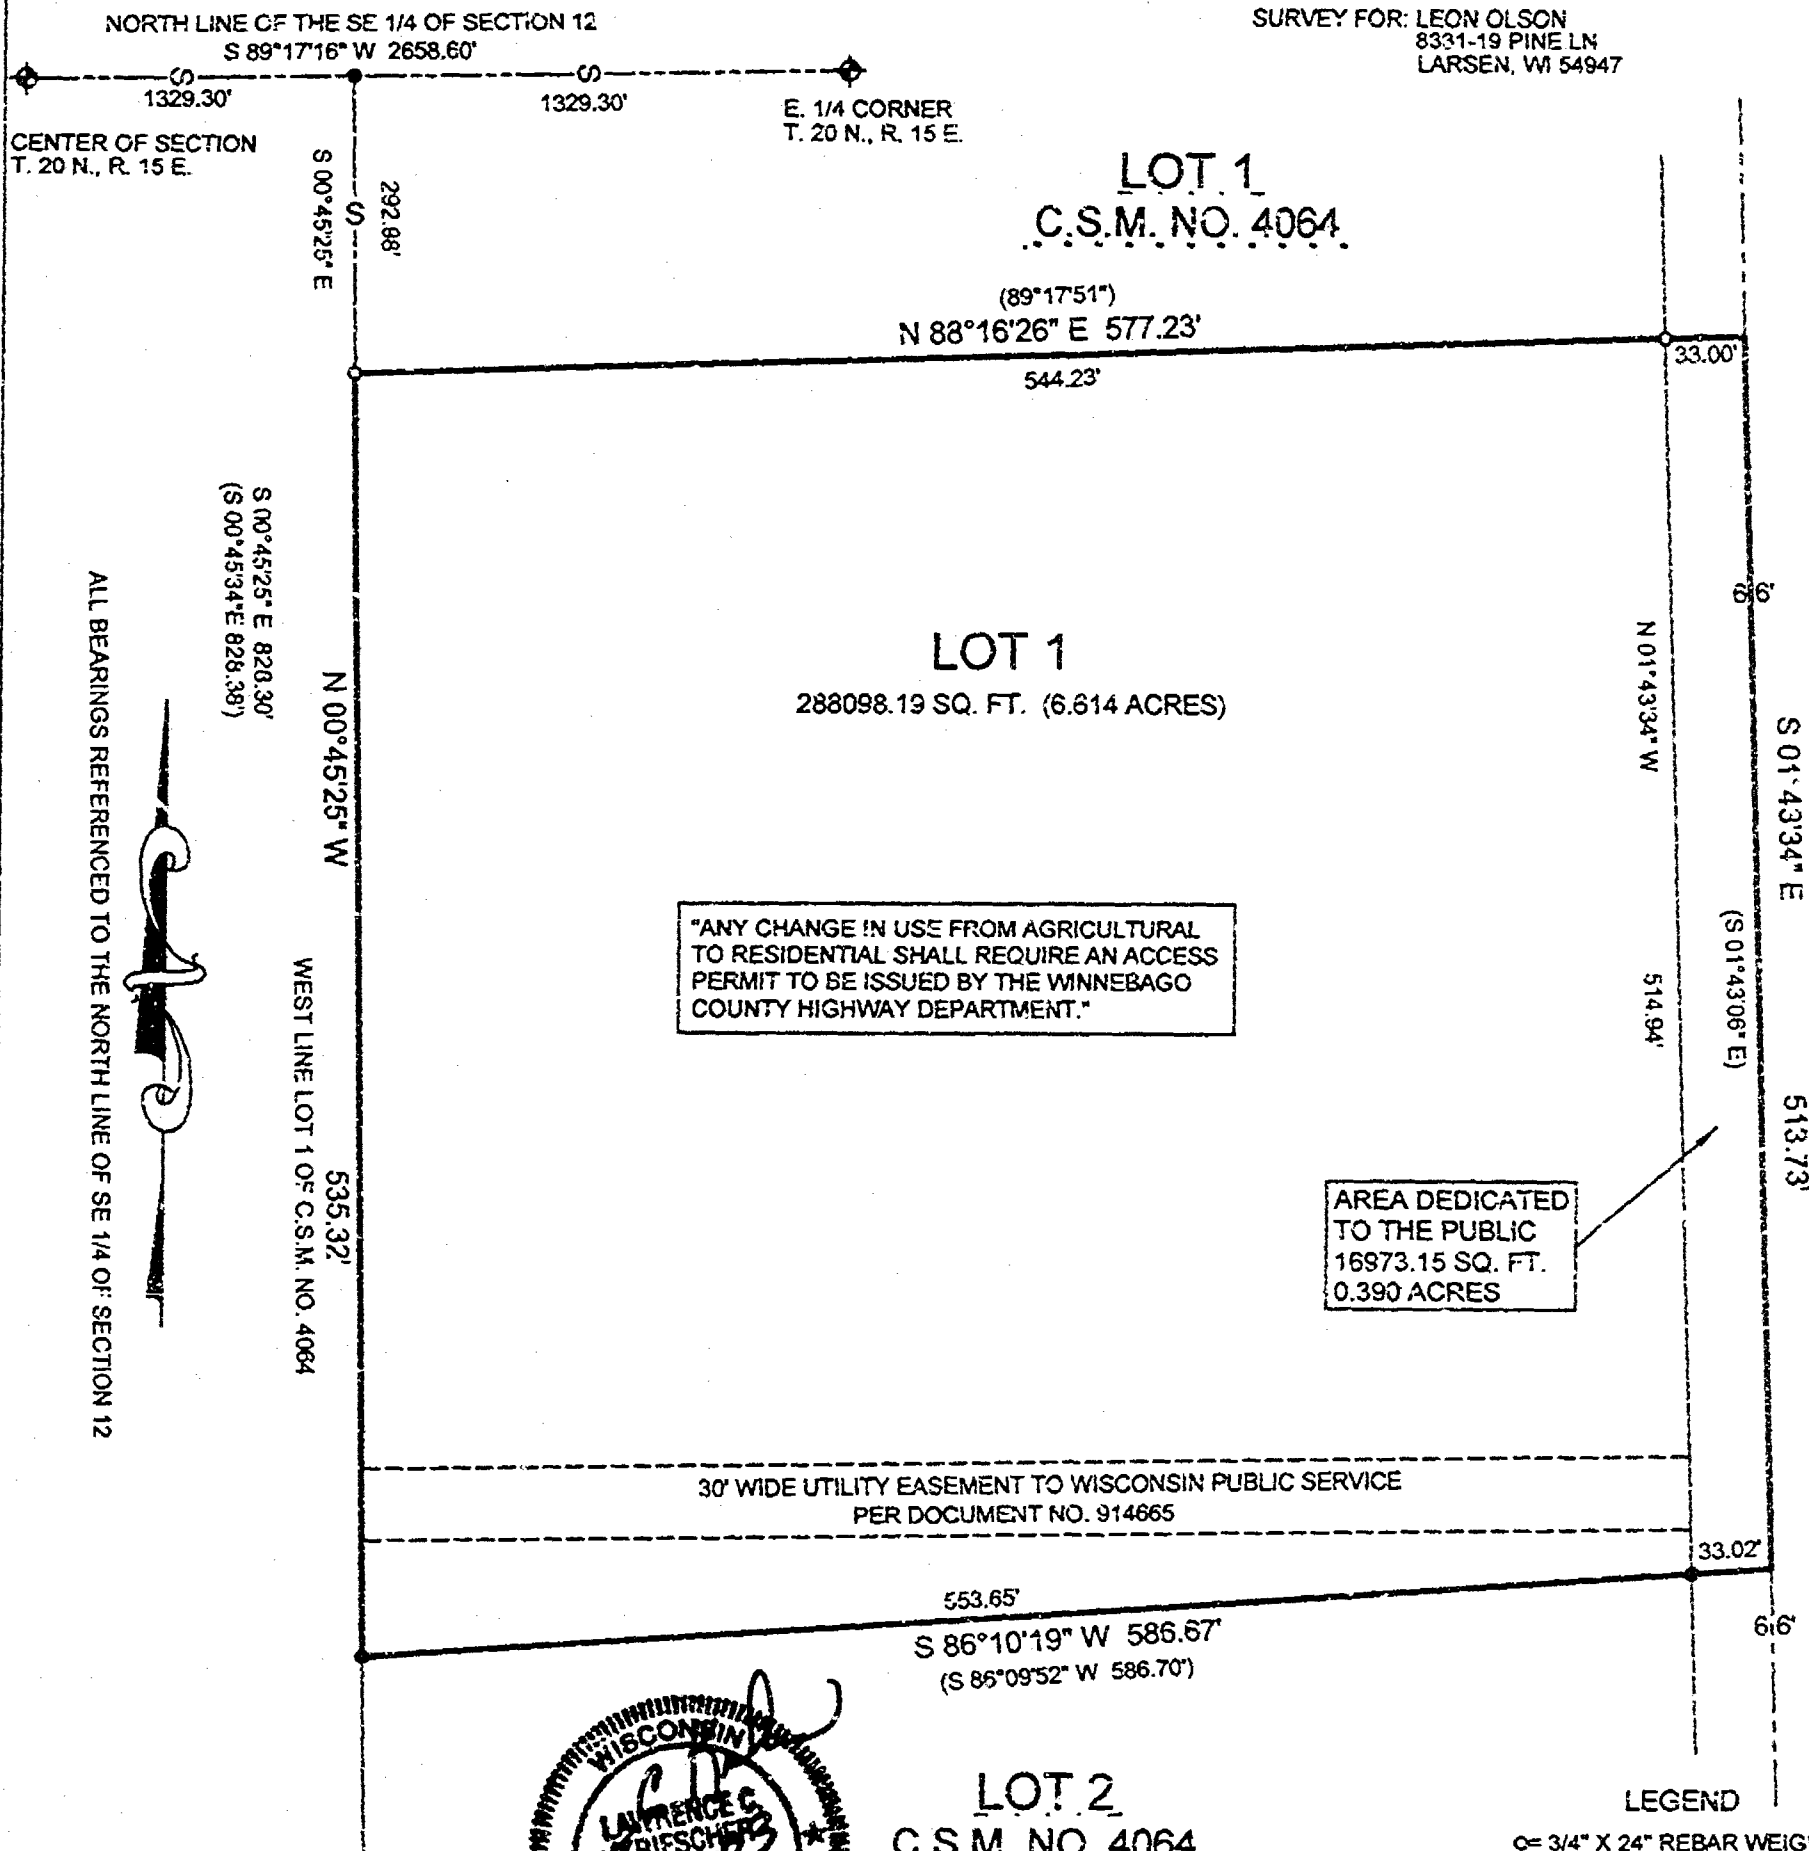

PROJECT NO. 230602
FILE NO. L. OLSON.DWG

NOTEBOOK: 13 PAGE: 54

L.C. KRIESCHER AND ASSOCIATES LLC.
5251 GRANDVIEW ROAD
LARSEN, WI. 54947
920-836-3576

BOUNDARY SURVEY
&
LAND DESIGN


THIS INSTRUMENT DRAFTED BY L.C. KRIESCHER S-1599

DWG. NO. L-174



LEGEND

- = 3/4" X 24" REBAR WEIGHING
1.50 LBS. PER LINEAL FOOT SET
- = 1" IRON PIPE FOUND
- ◆ = COUNTY MONUMENT

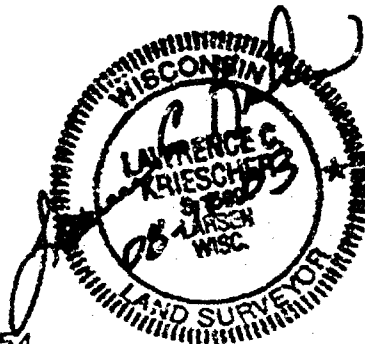

C.T.H.M

4
2

45320

0001178

WINNEBAGO COUNTY CERTIFIED SURVEY MAP

A PART OF LOT 1 OF CERTIFIED SURVEY MAP NO. 4004 LOCATED
IN THE NE 1/4 OF THE SE 1/4 OF SECTION 12, T 20N, R 15E
TOWN OF WINCHESTER, WINNEBAGO COUNTY, WISCONSIN

SURVEYOR'S CERTIFICATE

I, LAWRENCE C. KNEISCHER, WISCONSIN REGISTERED LAND SURVEYOR OF L.C. KNEISCHER AND ASSOCIATES LLC, CERTIFY THAT I HAVE SURVEYED, DIVIDED AND MAPPED UNDER THE DIRECTION OF LEON CLASON A PART OF LOT 1 OF CERTIFIED SURVEY MAP NO. 4004 RECORDED IN VOLUME 1 ON PAGE 446 AS DOCUMENT NO. 1014776 AND BEING LOCATED IN THE NORTHEAST QUARTER (20 1/4) OF THE SOUTHEAST QUARTER (36 1/4) SECTION FIVE (12) TOWNSHIP TWENTY (20) NORTH, RANGE FIFTEEN (15) EAST, TOWN OF WINCHESTER, WINNEBAGO COUNTY, WISCONSIN CONTAINING 30.01124 AC. (1.004 ACRES) OF LAND AND BEING DESCRIBED AS FOLLOWS:

COMMENCING AT THE EAST QUARTER CORNER OF SAID SECTION 12, THENCE S 89° 17' 16" W 132.30 FEET ALONG THE NORTH LINE OF THE SE 1/4 OF SAID SECTION 12 TO A POINT ON THE WEST LINE OF SAID LOT 1, THENCE S 60° 49' 37" E 292.65 FEET ALONG THE WEST LINE OF SAID LOT 1 TO THE POINT OF BEGINNING, THENCE N 88° 18' 28" E 372.31 FEET TO A POINT ON THE CENTERLINE OF G.Y.K.M., THENCE S 01° 43' 34" E 815.73 FEET, THENCE S 89° 17' 16" W 347.71 FEET TO A POINT ON THE WEST LINE OF SAID LOT 1, THENCE N 60° 49' 37" W 125.31 FEET ALONG THE WEST LINE OF SAID LOT 1 TO THE POINT OF BEGINNING AND BEING SUBJECT TO ALL EASEMENTS AND RESTRICTIONS OF RECORD.

THAT SUCH IS A CORRECT REPRESENTATION OF ALL EXTERIOR BOUNDARIES OF LAND SURVEYED, THAT I HAVE FULLY COMPLIED WITH THE PROVISIONS OF CHAPTER 232.34 OF THE WISCONSIN STATUTES AND THE LAND SURVEYOR ORDNANCE OF WINNEBAGO COUNTY IN SURVEYING AND MAPPING THE SAME.

DATED 11th DAY OF August 2003

Lawrence C. Kneischer
WINNEBAGO REGISTERED LAND SURVEYOR 5-1859
LAWRENCE C. KNEISCHER



WINNEBAGO COUNTY PLANNING AND ZONING COMMITTEE

A PART OF LOT 1 C.B.M. NO. 4004 AND BEING LOCATED IN THE NE 1/4 OF THE SE 1/4 OF SECTION 12, T20N, R15E, TOWN OF WINCHESTER, WINNEBAGO COUNTY, WISCONSIN OWNED BY LEON CLASON AND CLARE CLASON IS HEREBY APPROVED

DATE 8/22/2003

John A. Schell
BY AUTHORIZED REPRESENTATIVE

TOWN BOARD APPROVAL

THIS CERTIFIED SURVEY MAP HAS BEEN REVIEWED AND APPROVED BY THE TOWN BOARD OF THE TOWN OF WINCHESTER, WINNEBAGO COUNTY, WISCONSIN

DATE 8-18-03

Michael Schell
TOWN BOARD REPRESENTATIVE

OWNER'S CERTIFICATE

AS OWNER'S WE HEREBY CERTIFY THAT WE CAUSED THE LAND ON THE CERTIFIED SURVEY MAP TO BE SURVEYED, DIVIDED, MAPPED AND DEDICATED AS REPRESENTED ON THE MAP.


IN THE PRESENCE

Daniel E. Olson
DANIEL E. OLSON

Clare Olson
CLARE OLSON

STATE OF WISCONSIN
WINNEBAGO COUNTY

PERSONS BEFORE ME THIS 12th DAY OF August 2003 THE ABOVE NAMED DANIEL E. OLSON AND CLARE OLSON OWNERS KNOWN TO ME TO BE THE PEOPLE WHO EXECUTED THE FOREGOING INSTRUMENTS KNOWLEDGE THE SAME

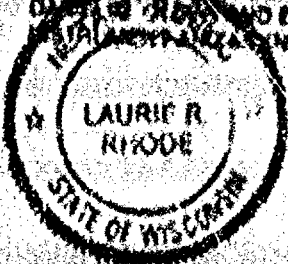

Laurie R. Rhode
NOTARY PUBLIC WISCONSIN

EXP 09-03-06

DWG NO L-174

#5320

WISCONSIN

WINNEBAGO COUNTY CERTIFIED SURVEY MAP

A PART OF LOT 1 OF CERTIFIED SURVEY MAP NO. 4064 LOCATED
IN THE NE 1/4 OF THE SE 1/4 OF SECTION 12, T 20N, R 16E
TOWN OF VINCHESTER, WINNEBAGO COUNTY, WISCONSIN

COUNTY TREASURER'S CERTIFICATE

I, BEING DULY ELECTED, QUALIFIED AND ACTING TREASURER OF THE COUNTY OF WINNEBAGO, DO HEREBY CERTIFY THAT THE
RECORDS IN MY OFFICE SHOW NO UNPAID TAXES AND NO UNPAID TAXES OR SPECIAL ASSESSMENTS OF
AFFECTING THE LANDS INCLUDED IN THIS CERTIFIED SURVEY

8/19/03
DATE

Mary K. Huns
COUNTY TREASURER

CERTIFICATE OF TOWN TREASURER

I, BEING DULY ELECTED, QUALIFIED AND ACTING TOWN TREASURER OF THE TOWN OF VINCHESTER, DO HEREBY CERTIFY
THAT IN ACCORDANCE WITH THE RECORDS IN MY OFFICE SHOW NO UNPAID TAXES OR SPECIAL ASSESSMENTS AS OF
AFFECTING THE LANDS INCLUDED IN THIS CERTIFIED SURVEY MAP

8-19-03
DATE

Lora S. Sauer
TOWN TREASURER

OWNERS OF RECORD ARE DANIEL S. OLSON AND ELAINE OLSON
THIS D.E.M. IS CONTAINED WHOLLY WITHIN THE PROPERTY DESCRIBED IN DOCUMENT 61031609
THIS D.E.M. IS CONTAINED IN PART OF TAX PARCEL NO. 02202400

DATED THE 14th DAY OF August, 2003

Lawrence C. Kriescher
WISCONSIN REGISTERED LAND SURVEYOR & TOL
LAWRENCE C. KRIESCHER



DWG. NO. L-174

1272495

REGISTER'S OFFICE
WINNEBAGO COUNTY, WI
RECORDED ON

08/22/2003 03:48PM

Vol 1 Page 320
SUSAN WINNINGHOFF
REGISTER OF DEEDS

RECORDING FEE 17.00
TRANSFER FEE
OF PAGES 4

Escrow