

18 - 20 - 16

NO.	SURVEYED FOR	SURVEYOR	DATE	PLAT NO.	CERTIFIED MAP NO.	SURVEYS		SURVEY LOCATION
						VOL.	PAGE	
	G. Kostyak	Rice	8-30-1977		#206			18, T20N, R16E NW1/4
	R. Hittmiller	Reider	6-17-1977					18, T20N, R16E SE1/4
	H. Zeinert	Eigle	5-1-1975					18, T20N, R16E W1/4
	H. Kostyak	Rice	3-29-1976					18, T20N, R16E NW1/4
	Center, J 21	Reider	4-30-81					NE-SE



Martenson & Eisele, Inc.

- Civil Engineering
- Municipal Engineering
- Construction Supervision
- Construction Inspection
- Consulting Engineering
- Land Subdividing
- Land Planning
- Property Surveys
- Topographical Surveys
- Certified Soil Testing

1919 American Court
Neenah, Wisconsin 54956
Telephone 414-731-0381

Stanley C. Martenson, P.E.
David D. Eisele, P.L.S.


Charles F. Coopman, P.L.S.
John R. Davel, E.I.T.
James E. Smith, P.L.S.

DESCRIPTION FOR RICHARD AND JANE MODERSON

Part of the Southwest 1/4 of the Northwest 1/4 of Section 18, Town 20 North, Range 16 East, Town of Clayton, Winnebago County, Wisconsin, more fully described as follows: Beginning at the Southwest Corner of said Northwest 1/4 of Section 18 (West 1/4 Corner); thence North 89 degrees 33 minutes 57 seconds East along the South line of said Northwest 1/4, 661.62 feet; thence North 05 degrees 25 minutes 03 seconds West, 866.32 feet; thence North 86 degrees 30 minutes 32 seconds West, 577.14 feet to the West line of said Northwest 1/4; thence South 00 degrees 14 minutes 15 seconds West along said West line, 902.60 feet to the point of beginning, containing 12.52 acres, more or less, subject to all easements and restrictions of record.

Also, refer to ingress-egress easement in Warranty Deed recorded as Document No. 642159, Winnebago County Register of Deeds Office.

CFC/osc4
9/11/86
267-35

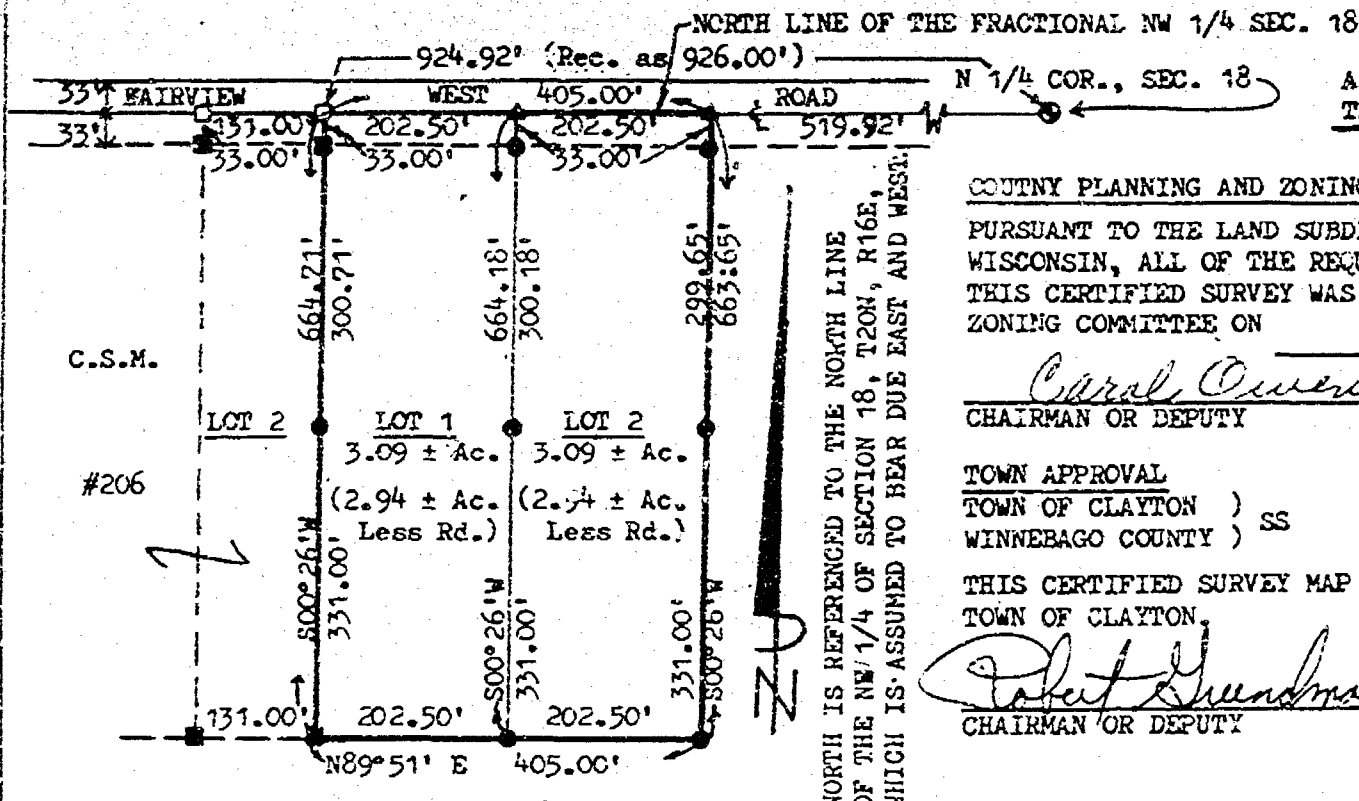

CERTIFIED SURVEY MAP

A PART OF THE NE 1/4 OF THE FRAC. NW 1/4, SECTION 18, T20N, R16E, TOWN OF CLAYTON, WINNEBAGO COUNTY, WI.

COUNTY PLANNING AND ZONING COMMITTEE CERTIFICATE


PURSUANT TO THE LAND SUBDIVISION REGULATIONS OF WINNEBAGO COUNTY, WISCONSIN, ALL OF THE REQUIREMENTS FOR APPROVAL HAVE BEEN FULFILLED. THIS CERTIFIED SURVEY WAS APPROVED BY THE WINNEBAGO COUNTY PLANNING AND ZONING COMMITTEE ON June 14, 1985.

Carol Owens
CHAIRMAN OR DEPUTY

TOWN APPROVAL
TOWN OF CLAYTON)
WINNEBAGO COUNTY) SS

THIS CERTIFIED SURVEY MAP HAS BEEN APPROVED BY THE TOWN OF CLAYTON.

Gilbert Schultze 6/17/85
CHAIRMAN OR DEPUTY DATE

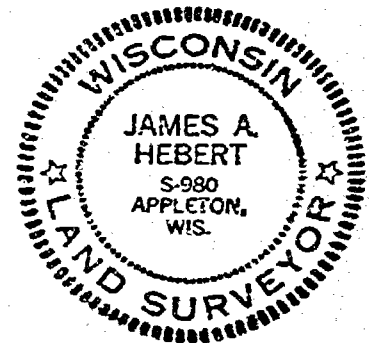


LEGEND

- = 3/4" X 24" IRON ROD, SET
- ▲ = MASONRY NAIL, SET
- = P.K. NAIL, FOUND
- = 3/4" IRON ROD, FOUND

AREA DATA

LOT 1	LOT 2
134496.45 Sq ft.	134389.13 Sq ft.
6682.5 Sq ft. (RD.)	6682.5 Sq ft.
127813.95 Sq ft.	127706.63 Sq ft.

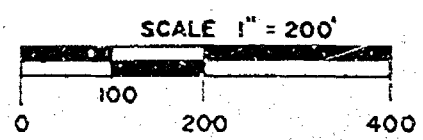

SURVEYOR'S CERTIFICATE- I, JAMES A. HEBERT, WISCONSIN REGISTERED LAND SURVEYOR, DO HEREBY CERTIFY THAT I HAVE SURVEYED, DIVIDED AND MAPPED THAT PART OF THE NE 1/4 OF THE FRACTIONAL NW 1/4, SECTION 18, T20N, R16E, TOWN OF CLAYTON, WINNEBAGO COUNTY, WISCONSIN, MORE FULLY DESCRIBED AS FOLLOWS: COMMENCING AT THE NORTH 1/4 CORNER OF SAID SECTION 18; THENCE DUE WEST, 519.72 FEET ALONG THE NORTH LINE OF THE FRACTIONAL NW 1/4 OF SAID SECTION 18, TO THE POINT OF BEGINNING; THENCE CONTINUING DUE WEST, 405.00 FEET ALONG SAID NORTH LINE OF THE FRACTIONAL NW 1/4; THENCE S00°26'W, 664.71 FEET; THENCE N89°51'E, 405.00 FEET; THENCE N00°26'E, 663.65 FEET TO THE NORTH LINE OF THE FRACTIONAL NW 1/4, ALSO BEING THE POINT OF BEGINNING. THAT I HAVE MADE SUCH DIVISION BY ORDER OF GILBERT SCHULTZ, OWNER OF SAID LANDS, AND THAT I HAVE COMPLIED WITH THE CODE OF ORDINANCES OF WINNEBAGO COUNTY, WISCONSIN AND WITH CHAPTER 236.34 OF THE WISCONSIN STATUTES IN SURVEYING, DIVIDING AND MAPPING THE SAME.

James A. Hebert R.L.S. 5-20-85
JAMES A. HEBERT R.L.S. DATE
OUTAGAMIE LAND SURVEYING

SIDE 1 OF 2
PAGE 1 OF 1
FILE #820540M

OWNER'S CERTIFICATE
STATE OF WISCONSIN)
WINNEBAGO COUNTY) SS

I, AS OWNER OF SAID LANDS, DO HEREBY CERTIFY THAT I CAUSED THE LAND DESCRIBED HERON
TO BE SURVEYED, DIVIDED AND MAPPED AS REPRESENTED ON THE CERTIFIED SURVEY MAP. I
ALSO CERTIFY THAT THIS CERTIFIED SURVEY MAP IS REQUIRED BY LAW, UNDER CHAPTER 236.34
AND THE WINNEBAGO COUNTY LAND SUBDIVISION ORDINANCE, TO BE SUBMITTED TO THE
WINNEBAGO COUNTY PLANNING AND ZONING COMMITTEE FOR APPROVAL OR OBJECTION.

Gilbert R. Schultz
OWNER Gilbert R. Schultz ADDRESS

Charles A. Littlefield
WITNESS Charles A. Littlefield

Margaret H. Schultz
OWNER Margaret H. Schultz ADDRESS

Charles A. Littlefield
WITNESS Charles A. Littlefield


STATE OF WISCONSIN)
WINNEBAGO COUNTY) SS

PERSONNALLY CAME BEFORE ME THIS 22nd DAY OF May, 1985,
Margaret H. Schultz
THE ABOVE NAMED OWNER OF SAID LAND Gilbert R. Schultz and /, TO ME KNOWN TO
BE THE PERSON WHO EXECUTED THE FOREGOING INSTRUMENT AND ACKNOWLEDGE THE SAME.

Charles A. Littlefield
NOTARY PUBLIC
Charles A. Littlefield

DATED

MY COMMISSION EXPIRES is permanent

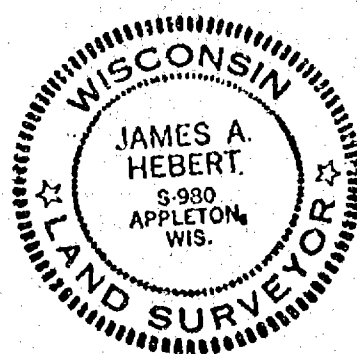


632692

Register's Office
Winnebago County, Wis.
Received for record this 24th
day of June A.D., 1985
at 8:30 o'clock A.M. and
recorded in Vol. 1 of CSM
on page 1411
Margaret A. Dahm
Register of Deeds


Littlefield 1/60

18-20-16

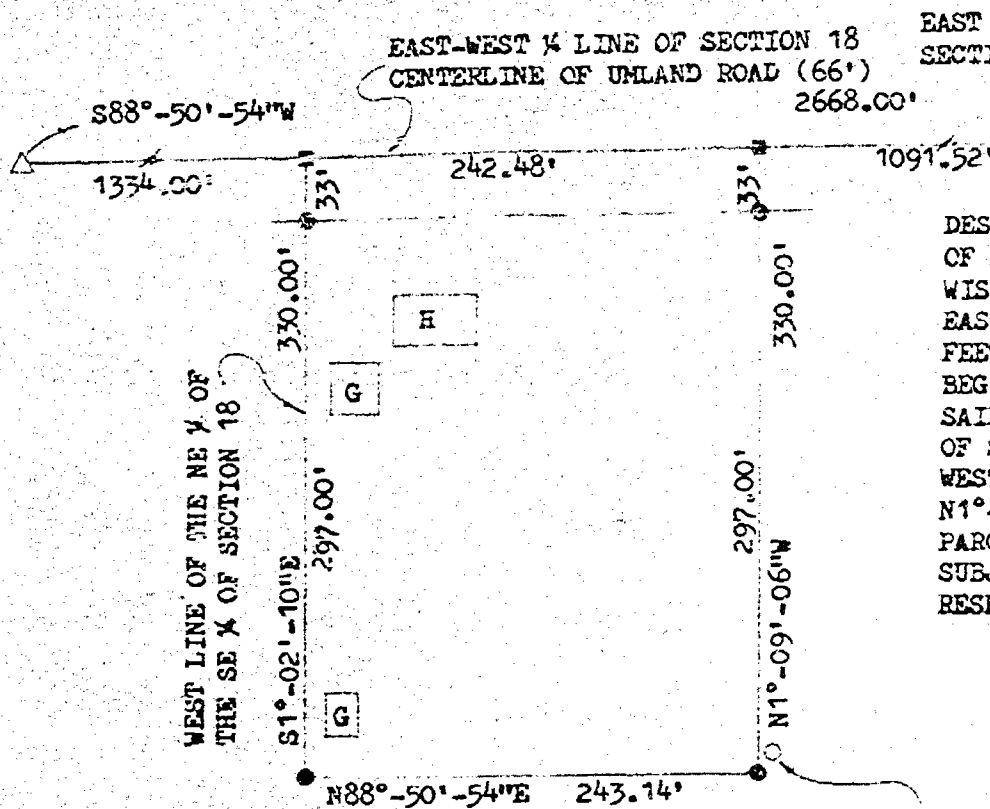

EAST 1/4 CORNER OF SECTION 18-20-16

DESCRIPTION: A PARCEL OF LAND LOCATED IN THE NE 1/4 OF THE SE 1/4 OF SECTION 18, T20N, R16E, TOWN OF CLAYTON, WINNEBAGO COUNTY, WISCONSIN. MORE FULLY DESCRIBED AS FOLLOWS: COMMENCING AT THE EAST 1/4 CORNER OF SECTION 18; THENCE S88°-50'-54\"W, 1091.52 FEET ALONG THE EAST-WEST 1/4 LINE OF SECTION 18 TO THE POINT OF BEGINNING; THENCE CONTINUING S88°-50'-54\"W, 242.48 FEET ALONG SAID EAST-WEST 1/4 LINE TO THE WEST LINE OF THE NE 1/4 OF THE SE 1/4 OF SECTION 18; THENCE S1°-02'-10\"E, 330.00 FEET ALONG SAID WEST LINE; THENCE N88°-50'-54\"E, 243.14 FEET; THENCE N1°-09'-06\"W, 330.00 FEET TO THE POINT OF BEGINNING. SAID PARCEL OF LAND CONTAINING 1.84 ACRES OF LAND MORE OR LESS. SUBJECT TO ALL EASEMENTS AND RESTRICTIONS OF RECORD. RESERVING THAT PART PRESENTLY USED FOR ROAD PURPOSES.

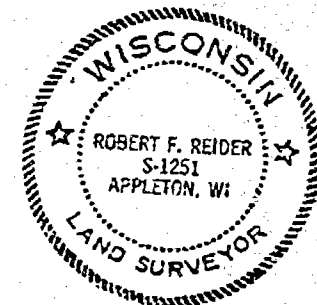

- △ = BERNTSEN MONUMENT FOUND
- = 1\" ROUND IRON PIPE FOUND
- = 3/4 x 24\" SOLID ROUND #6 IRON REBAR SET
- = PK NAIL SET

NOTE: THIS SURVEY IS A BOUNDARY SURVEY OF TWO EXISTING LAND DIVISIONS OWNED BY RICHARD W MC HUGH.

I, ROBERT F. REIDER, CERTIFY THAT THIS PLAT OF SURVEY IS A CORRECT REPRESENTATION OF THE ABOVE DESCRIBED PROPERTY.

Robert F. Reider 4-30-81

REVISIONS	CENTURY 21 - WINTER AGENCY 1011 LAKE ST. NEENAH, WISCONSIN 54956		
	CAROW LAND SURVEYING CO., INC., P.O. BOX 1297 1837 W. WISCONSIN AVE., APPLETON, WI 54912		
DRAWN BY RT-KV	TFH	SCALE 1\"=100'	DRAWING NO. A814.189
APPROVED <i>[Signature]</i>	LEC	DATE 4-30-81	

18 20 16 2

LEGEND


NORTH

• DENOTES 3/4" STEEL BAR MONUMENTS SET

— — — — — DENOTES EXISTING FENCES

NORTH IS REFERENCED TO THE NORTH LINE OF SECTION 18, WHICH IS ASSUMED TO BEAR DUE EAST & WEST.

Engineering
Surveying
Land Planning
APPLETON, WIS.
RICE & ORTH, INC.

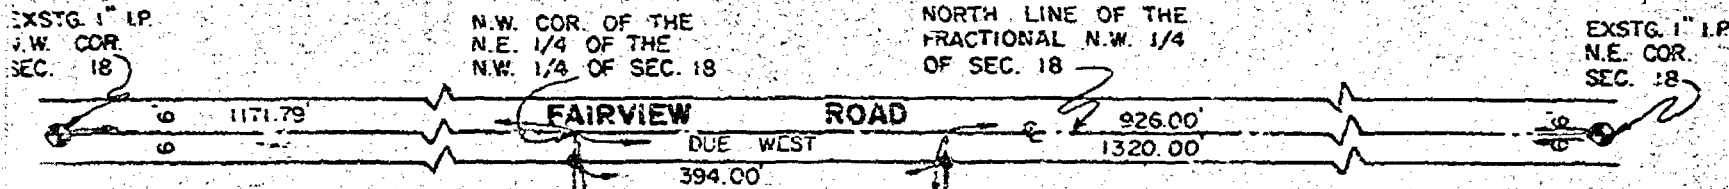


WEST LINE OF THE N.E. 1/4 OF THE N.W. 1/4 OF SEC. 18

TOTAL
6.02 ACRES ±
5.72 ACRES ±
EXCLUDING
ROADWAY

DESCRIPTION: A PARCEL OF LAND IN THE NE 1/4 OF THE FRACTIONAL NW 1/4, SECTION 18, T20N, R16E, TOWN OF CLAYTON, WINNEBAGO COUNTY, WISCONSIN, BOUNDED AND DESCRIBED AS FOLLOWS:

COMMENCING AT THE NORTH 1/2 CORNER OF SAID SECTION 18; THENCE DUE WEST ALONG THE NORTH LINE OF THE FRACTIONAL NW 1/4 OF SECTION 18 A DISTANCE OF 926.00 FEET TO THE POINT OF BEGINNING; THENCE CONTINUING DUE WEST ALONG SAID NORTH LINE OF THE FRACTIONAL NW 1/4 A DISTANCE OF 394.00 FEET; THENCE S00°26'W ALONG THE WEST LINE OF THE NE 1/4 OF THE FRACTIONAL NW 1/4 OF SAID SECTION 18 A DISTANCE OF 665.71 FEET; THENCE N89°51'E 394.01 FEET; THENCE N00°26'E 664.71 FEET TO THE POINT OF BEGINNING CONTAINING 6.02 ACRES MORE OR LESS AND RESERVING THE NORTH 33 FEET FOR ROADWAY PURPOSES.

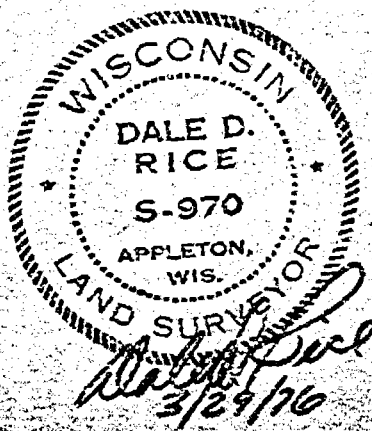


GENE KOSTRZAK
2174 FAIRVIEW ROAD
LARSEN, WISCONSIN 54947

SURVEY FOR:

DRAWN E.J.F.
CHECKED D.O.R.
SCALE 1"=200'

DATE
3/29/16

FILE NO.

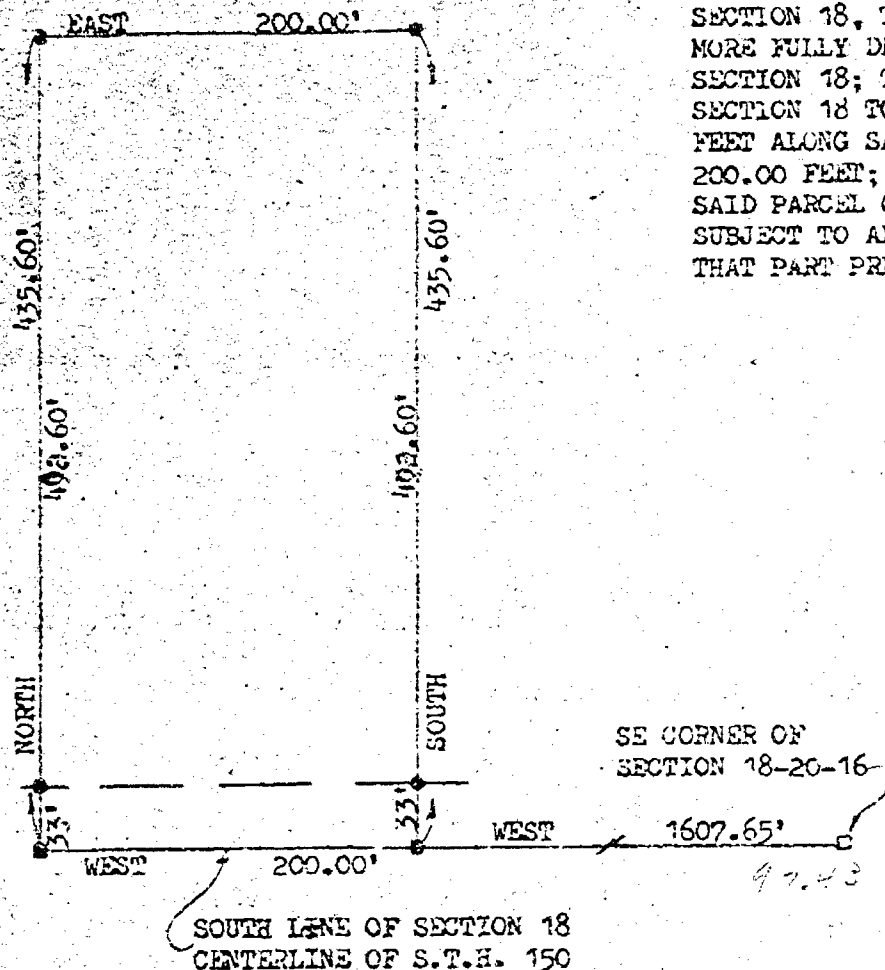

DESCRIPTION: A PARCEL OF LAND LOCATED IN THE SW ¼ OF THE SE ¼ OF SECTION 18, T20N, R16E, TOWN OF CLAYTON, WINNEBAGO COUNTY, WISCONSIN. MORE FULLY DESCRIBED AS FOLLOWS: COMMENCING AT THE SE CORNER OF SECTION 18; THENCE WEST, 1607.65 FEET ALONG THE SOUTH LINE OF SECTION 18 TO THE POINT OF BEGINNING; THENCE CONTINUING WEST, 200.00 FEET ALONG SAID SOUTH LINE; THENCE NORTH, 435.60 FEET; THENCE EAST, 200.00 FEET; THENCE SOUTH, 435.60 FEET TO THE POINT OF BEGINNING. SAID PARCEL OF LAND CONTAINING 2.00 ACRES OF LAND MORE OR LESS. SUBJECT TO ALL EASEMENTS AND RESTRICTIONS OF RECORD. RESERVING THAT PART PRESENTLY USED FOR ROAD PURPOSES.



I, ROBERT F. REIDER, CERTIFY THAT THIS PLAT OF SURVEY IS A CORRECT REPRESENTATION OF THE ABOVE DESCRIBED PROPERTY.

Robert F. Reider 6-17-77

- = PK NAIL FOUND
- ⊙ = 3/4 x 24" SOLID ROUND IRON ROD SET
- = PK NAIL SET

REVISIONS			MRS. RICHARD HITTENMILLER 1605 HWY 150, NEENAH, WISCONSIN 54956	
NO.	DATE	BY		
1			CAROW LAND SURVEYING CO., INC. 604 N. RICHMOND ST. APPLETON, WISCONSIN 54911	
2				
3			DRAWN BY wh-d TFR	SCALE 1"=100'
4			CHK'D LEC	DATE 6-17-77
5			TRACED	APP'D RFR
				MATERIAL DRAWING NO. 2-4643-77

JUN 30 1977

FAIRVIEW ROAD

N. 1/4 CORNER
SECTION 18

Description

All that part of the Southeast 1/4 of the Northwest 1/4 of Section Eighteen (18), Township 20 North, Range 16 East, Town of Clayton, Winnebago County, Wisconsin more fully described as follows:

Commencing at the North 1/4 corner of said Section Eighteen (18); thence South along the East line of the said Northwest 1/4 1,994.42 ft. to the point of beginning; thence West 241.71 ft.; thence North 208.71 ft.; thence East 241.71 ft.; thence South 208.71 ft.; to the point of beginning.

Reserving the East 33.00 ft. for roadway purposes.
Containing 1.0 acres more or less exclusive of the roadway.


Hearings are reference to the East line of the Northwest 1/4 of Section Eighteen (18) which is assumed to bear South.

CERTIFICATE OF SURVEY

I, DAVID D. EISELE, HEREBY CERTIFY THAT I SURVEYED THE PROPERTY SHOWN HEREON ACCORDING TO THE OFFICIAL RECORDS AND THAT THIS IS A TRUE AND CORRECT REPRESENTATION THEREOF.



DATE: May 2, 1975
DAVID D. EISELE
REG. WIS. LAND SURVEYOR

S-374

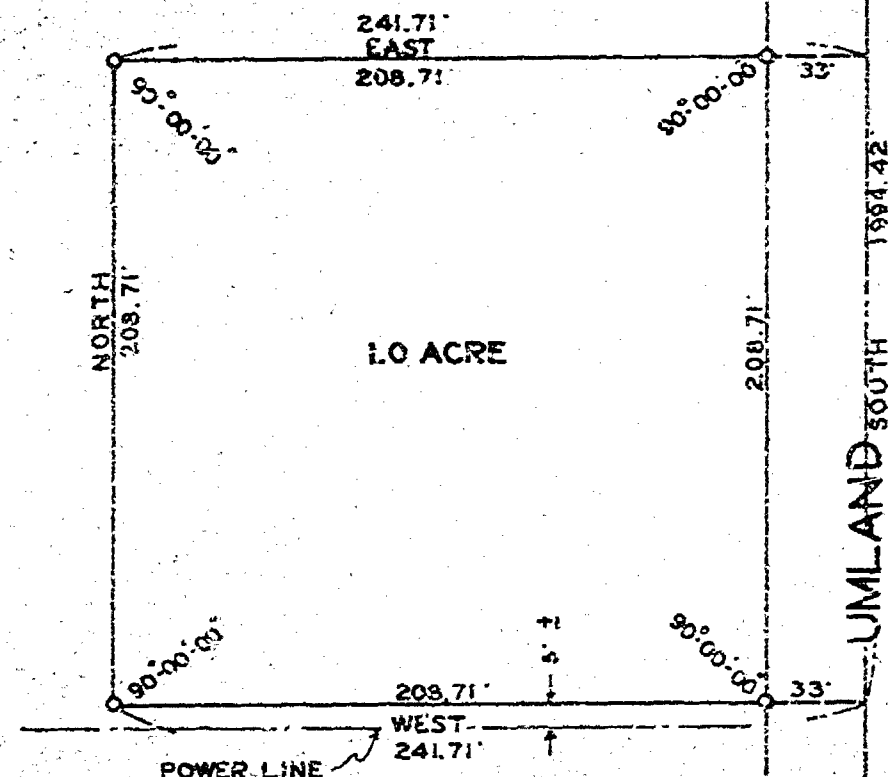

LEGEND

0 - 1/2 X 30" IRON PIPES SET

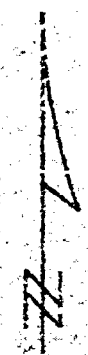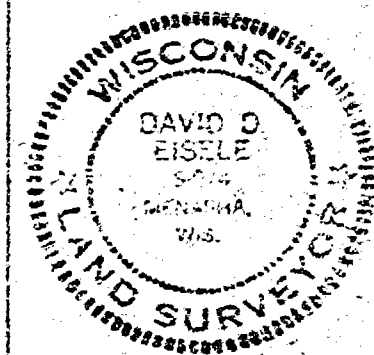

DAVID D. EISELE
SURVEY FOR HERBERT ZEINERT
S.E. 1/4 OF THE N. 1/4 OF SECTION 18 T. 20 N. R. 16 E.
TOWN OF CLAYTON, WINNEBAGO COUNTY WISCONSIN
DATE: 5/2/75
FILE

Part of the SW1/4 of the NE1/4 of Sec. 18, T.20N., R.16E., Town of Clayton, Winnebago County, Wisconsin
TAX No. 006-0477

SURVEYOR'S CERTIFICATE:

I, Robert H. Saylor, Wisconsin Registered Land Surveyor do hereby certify:

That I have surveyed, divided and mapped the parcel of land located in part of the SW1/4 of the NE1/4 of Sec. 18, T.20N., R.16E., Town of Clayton, Winnebago County, Wisconsin, described as follows: Beginning at a point that is 782.41 ft., N.88°50'54"E. of a Berntsen Monument at the center of said Sec. 18. From that point continuing N.88°50'54"E., 255.62 ft., thence N.01°09'06"W., 288.80 ft., thence S.88°50'54"W., 255.62 ft. thence S.01°09'06"E., 288.80 ft. to the said point of beginning. Being a parcel of land of 1.695 acres. Reserving that portion lying within the right of way of Umland Road presently used for road purposes. Subject to all easements and restrictions of record.

That I have made such survey, land division and map by the direction of Keith Umland, 8824 Umland Road, Larsen, Wisconsin 54947; that such map is a true and correct representation of the exterior boundaries of the land surveyed.

That I have fully complied with the provisions of Sec. 236.34 of the Wisconsin Statutes and Winnebago County Subdivision Ordinance in surveying, dividing and mapping the same.

WINNEBAGO COUNTY PLANNING COMMITTEE CERTIFICATE:

This Certified Survey Map of part of the SW1/4 of the NE1/4 of Sec. 18, T.20N., R.16E., Town of Clayton, Winnebago County, Wisconsin is hereby approved.

10/21/94

Date

Janette Diakoff
Authorized Signature




Robert H. Saylor
Robert H. Saylor S-1894
Wisconsin Registered Land Surveyor
September 27, 1994



Bearings are referenced to the South Line
of the NE1/4 of Sec. 18
Assumed Bearing: N.88°50'54"E.

LEGEND

- ⊙ Berntsen Monument
- 1" X 30" Iron Pipe weighing
1.13 lbs./lineal ft.

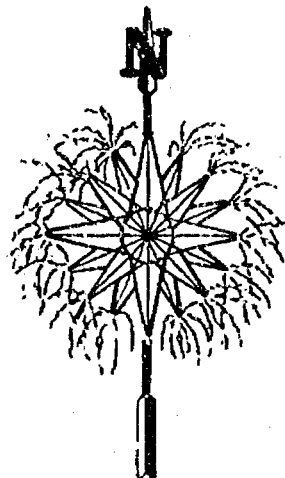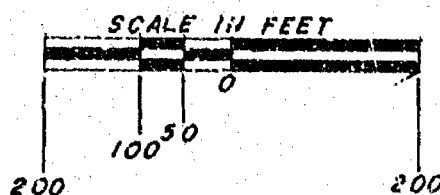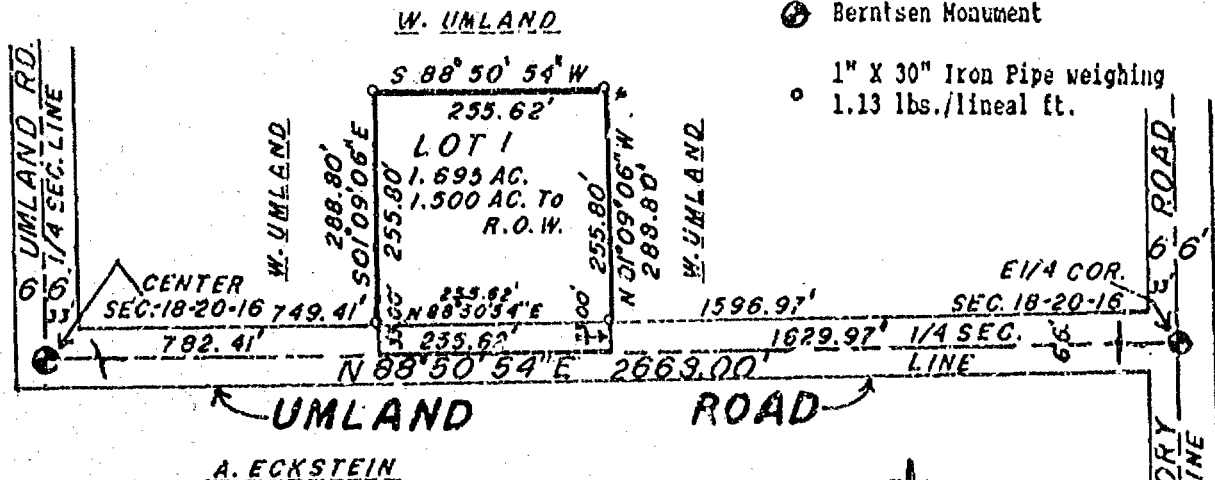

WINNEBAGO COUNTY CERTIFIED SURVEY MAP No. 3044

Part of the SW1/4 of the NE1/4 of Sec. 18, T.20N., R.16E., Town of Clayton, Winnebago County, Wisconsin
TAX No. 006-0477

CERTIFICATE OF COUNTY TREASURER:

STATE OF WISCONSIN)

WINNEBAGO COUNTY) SS

I, Mary E. Krueger-Deputy being the duly elected, qualified and acting Treasurer of the County of Winnebago, do hereby certify that the records in my office show no unredeemed tax sales and no unpaid taxes or special assessments as of October 12, 1994 affecting the lands included in this Certified Survey Map.

10/12/94
Date

Mary E. Krueger-Deputy
Authorized Signature

TOWN TREASURER'S CERTIFICATE:

STATE OF WISCONSIN)

WINNEBAGO COUNTY) SS

I, Marjorie Reinders, being the duly elected, qualified and acting Treasurer of the Town of Clayton, do hereby certify that in accordance with the records in my office, there are no unpaid taxes or unpaid special assessments as of October 12, 1994 on any of the land included in this Certified Survey Map.

Oct 12, 1994
Date

Marjorie L. Reinders
TOWN TREASURER

OWNER'S CERTIFICATE:

As owner(s), I(we) hereby certify that I(we) caused the land described on this Certified Survey Map to be surveyed, divided and mapped as represented hereon.

Willis Umland
Willis Umland
8824 Umland Road
Larsen, Wisconsin 54947

Leona Umland
Leona Umland
8824 Umland Road
Larsen, Wisconsin 54947

STATE OF WISCONSIN)

WINNEBAGO COUNTY) SS

Personally came before me this 5th day of October, 1994, the above named person(s) to me known to be the person(s) who executed the foregoing instrument and acknowledge the same.

Irene F. Haedt
Notary Public Omro WI

My commission expires 10-6-1996

Robert H. Saylor
Robert H. Saylor S-1894
Wisconsin Registered Land Surveyor
September 27, 1994



889889



Register's Office
Winnebago County, Wis.
Received for record this 24th
day of October A.D., 1994
at 1:30 o'clock P. M. and
filed in Vol. 1 of SSM
on page 3044

Marjorie Reinders
Register of Deeds

Chy
12

Sheet 2 of 2 Sheets

TAX NO. 006-0477


I, Robert H. Saylor, Wisconsin Registered Land Surveyor do hereby certify:

That I have made such survey, land division and map by the direction of Keith Umland, 8824 Umland Road, Larsen, Wisconsin 54947; that such map is a true and correct representation of the exterior boundaries of the land surveyed.

Robert H. Saylor
Robert H. Saylor S-1894
Wisconsin Registered Land Surveyor
September 27, 1994


This Certified Survey Map of part of the SW1/4 of the NE1/4 of Sec. 18, T.20N., R./6E., Town of Clayton, Winnebago County, Wisconsin is hereby approved.

Authorized Signature

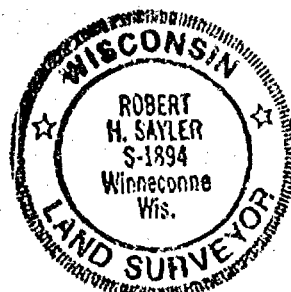

LEGEND

- Berntsen Monument
- 1" X 30" Iron Pipe weighing 1.13 lbs./lineal ft.

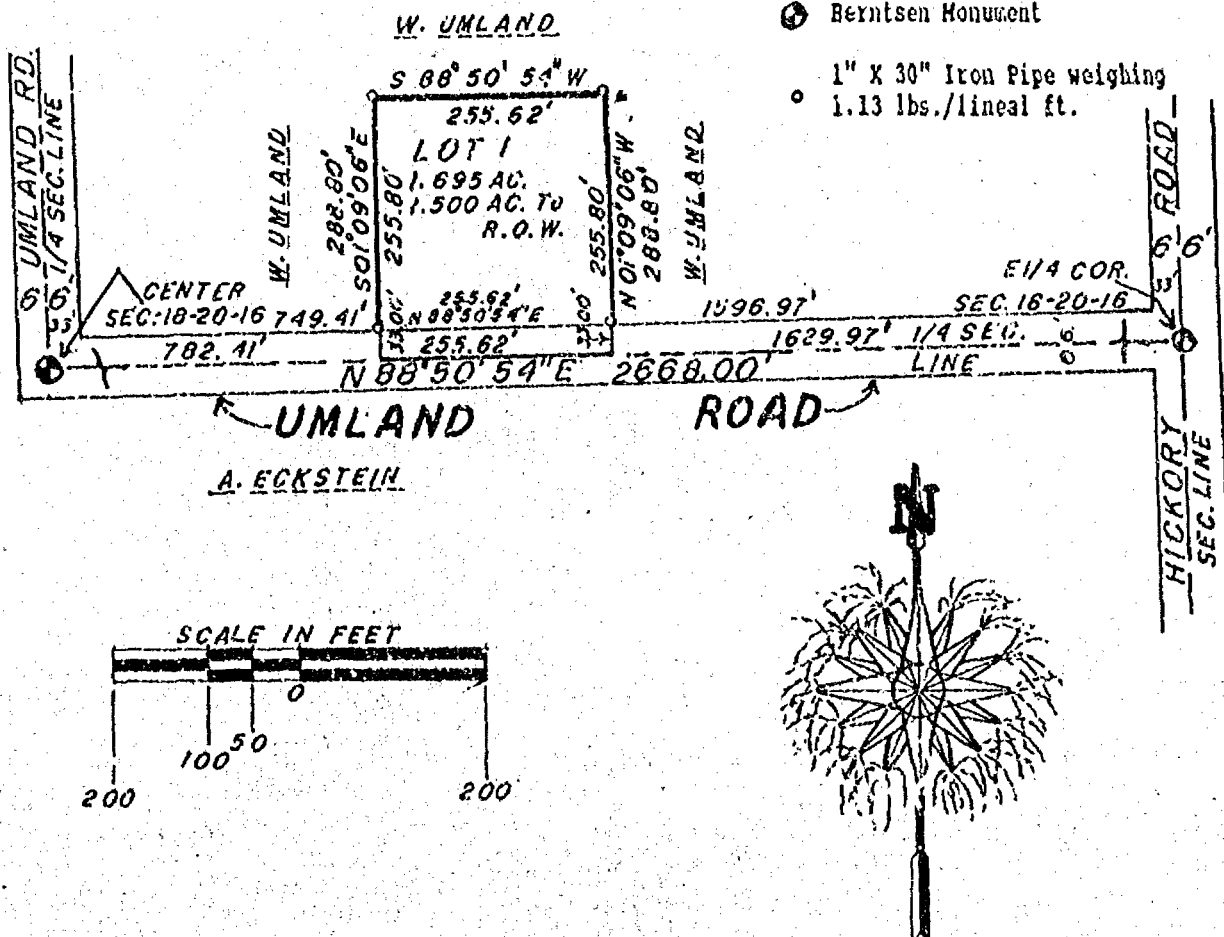

WINNEBAGO COUNTY CERTIFIED SURVEY MAP No. 3044

Part of the SW1/4 of the NE1/4 of Sec. 1, T.20N., R.10E., Town of Clayton, Winnebago County, Wisconsin
TAX No. 006-0477

CERTIFICATE OF COUNTY TREASURER:
STATE OF WISCONSIN)
WINNEBAGO COUNTY) SS

I, _____ being the duly elected, qualified and acting Treasurer of the County of Winnebago, do hereby certify that the records in my office show no unredeemed tax sales and no unpaid taxes or special assessments as of _____, 19____ affecting the lands included in this Certified Survey Map.

Date _____

Authorized Signature _____

TOWN TREASURER'S CERTIFICATE:
STATE OF WISCONSIN)
WINNEBAGO COUNTY) SS

I, Marjorie Reinders, being the duly elected, qualified and acting Treasurer of the Town of Clayton, do hereby certify that in accordance with the records in my office, there are no unpaid taxes or unpaid special assessments as of _____, 19____ on any of the land included in this Certified Survey Map.

Date _____

Town Treasurer _____

OWNER'S CERTIFICATE:

As owner(s), I(we) hereby certify that I(we) caused the land described on this Certified Survey Map to be surveyed, divided and mapped as represented hereon.

Willis Umland
8824 Umland Road
Larsen, Wisconsin 54947

Leona Umland
8824 Umland Road
Larsen, Wisconsin 54947

STATE OF WISCONSIN)
WINNEBAGO COUNTY) SS

Personally came before me this _____ day of _____, 19____, the above named person(s) to me known to be the person(s) who executed the foregoing instrument and acknowledge the same.

My commission expires _____

Notary Public _____

WI

Robert H. Saylor

Robert H. Saylor S-1894
Wisconsin Registered Land Surveyor
September 27, 1994



Doc. # 889889

Register's Office

Winnebago County, Wis.

Received for record this *24th*

day of *Oct* A.D., 19 *94*

at *1:32* o'clock *P*.M. and

filed in Vol. *1* of *SSM*

on page *3044*

Marjorie Reinders

Register of Deeds

Sheet 2 of 2 Sheets

SAYLER SURVEY, INC


LAND
SURVEYORS

WINNECONNE, WI

F.D. 66P.120

CERTIFIED SURVEY MAP NO. _____


Part of the West 1/2 of the Northwest 1/4 of Section 17 and
part of the East 1/2 of the Northeast 1/4 of Section 18,
Town 19 North, Range 16 East, Town of Vinland,
Winnebago County, Wisconsin.

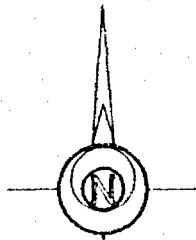

Scale 1 inch = 200 feet
0 100 200 400

Bearings are oriented to Grid North of the
Wisconsin State Plane Coordinate System,
Southern Zone

Survey for:
Dale & Marlys Swenson

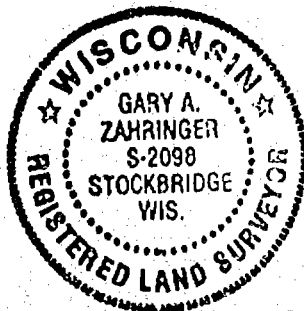


Gary A. Zahringer
Jan. 18, 1996

LEGEND

- 3/4" STEEL REINFORCING BAR SET, 24" LONG,
WEIGHING 1.502 LBS. PER LIN. FOOT
- 1" IRON PIPE SET, 24" LONG,
WEIGHING 1.130 LBS. PER LIN. FOOT
- △ 1-1/4" STEEL REINFORCING BAR SET, 30" LONG,
WEIGHING 4.303 LBS. PER LIN. FOOT
- ✕ CHISELED "X" SET
- 3/4" REBAR FOUND
- 1" IRON PIPE FOUND
- ▲ 1-1/4" REBAR FOUND
- ◼ 2" IRON PIPE FOUND
- ⊗ CHISELED "X" FOUND
- ⊙ GOVERNMENT CORNER

--- FENCE LINE
() RECORDED AS

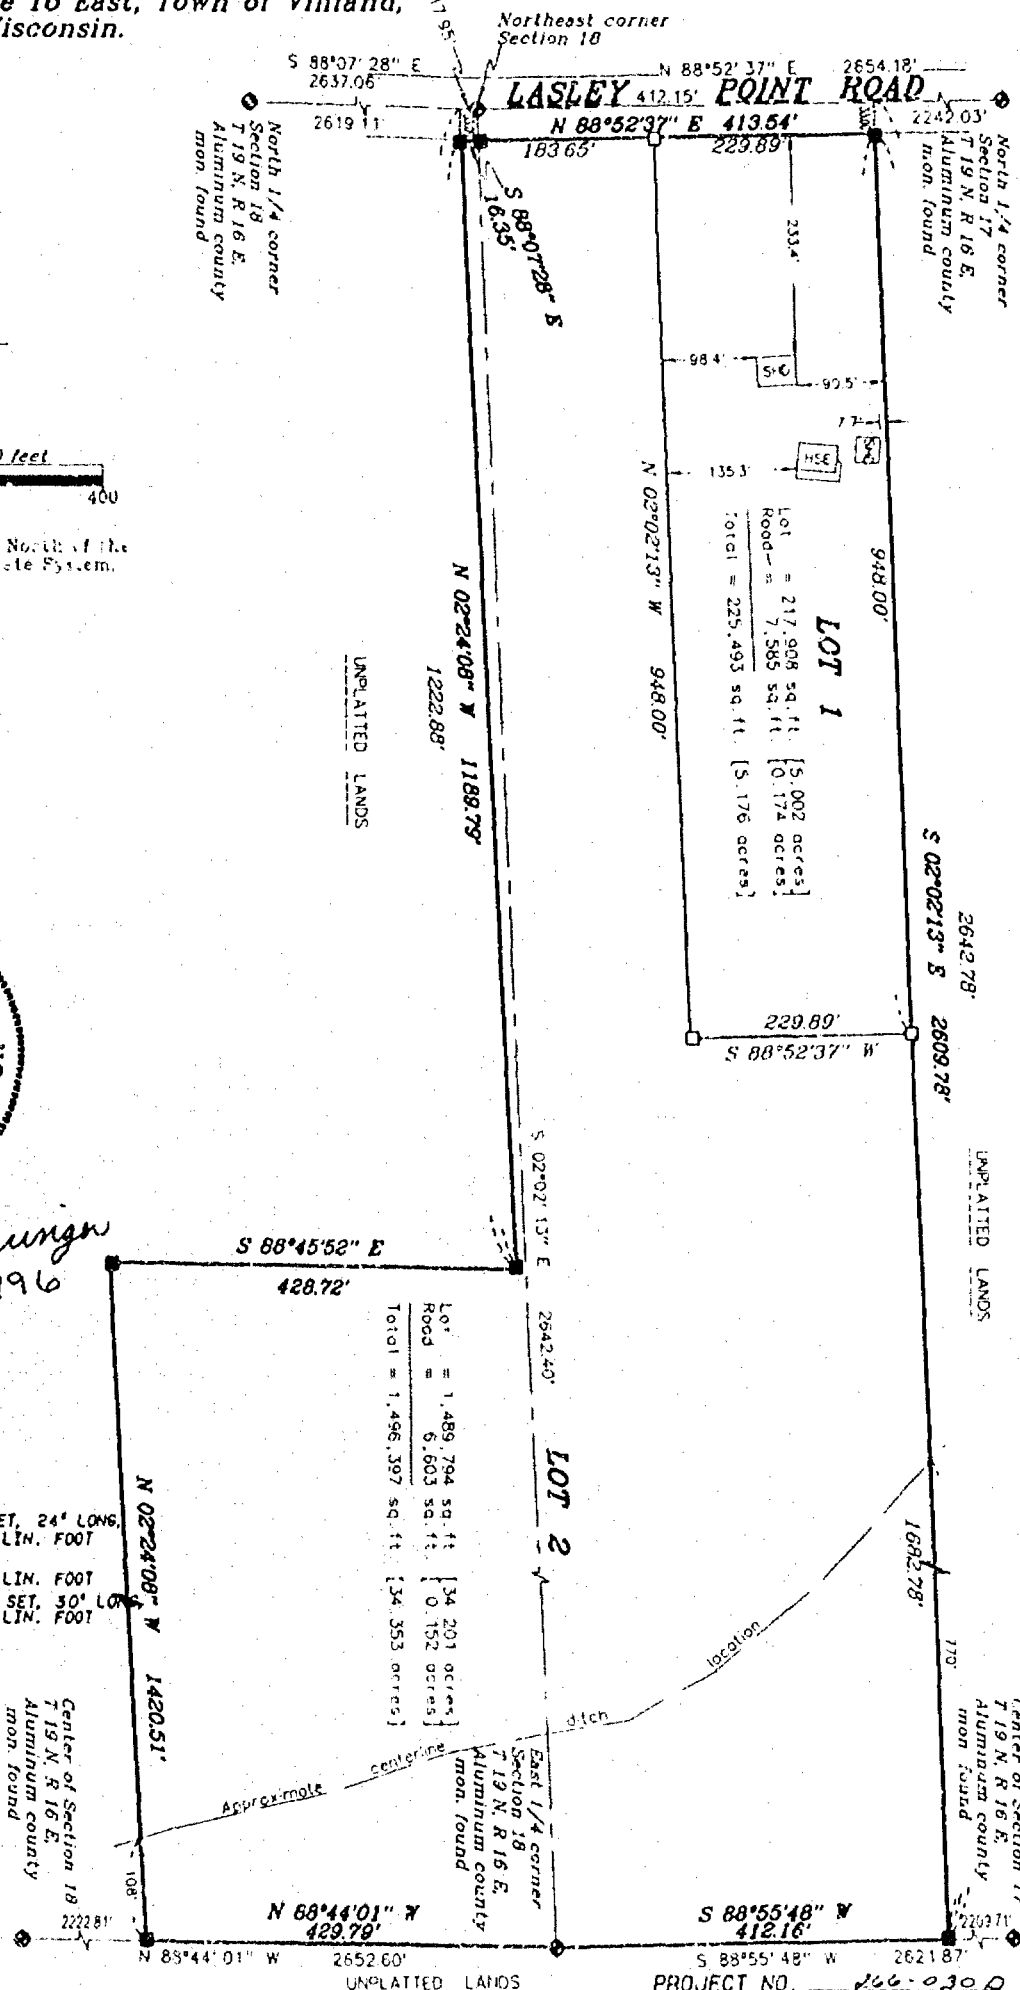

Martenson & Eisele, Inc.
CONSULTING ENGINEERING & LAND SURVEYING
1919 AMERICAN COURT
NEENAH, WIS. 54956
PHONE (414) 731-0381


FIELD BOOK _____
DISK 1111
SHEET 1 OF 2

PROJECT NO. 266-0300
PAGE _____
FILE 266-0300
OF 2

THIS INSTRUMENT WAS DRAFTED BY: M.E.S.


CERTIFIED SURVEY MAP NO. _____

Part of the West 1/2 of the Northwest 1/4 of Section 17 and
part of the East 1/2 of the Northeast 1/4 of Section 18,
Town 19 North, Range 16 East, Town of Vinland,
Winnebago County, Wisconsin.

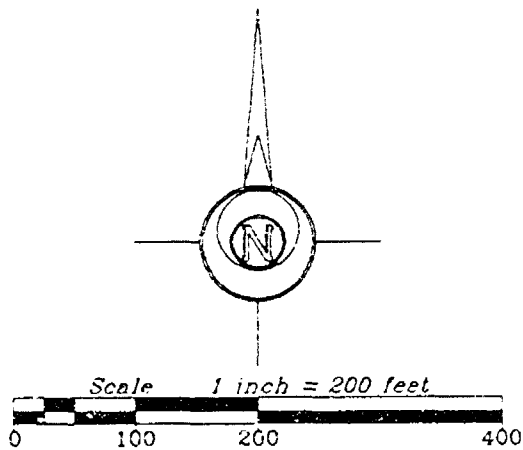

Bearings are oriented to Grid North of the
Wisconsin State Plane Coordinate System,
Southern Zone

Survey for:
Date & Marlys Swenson

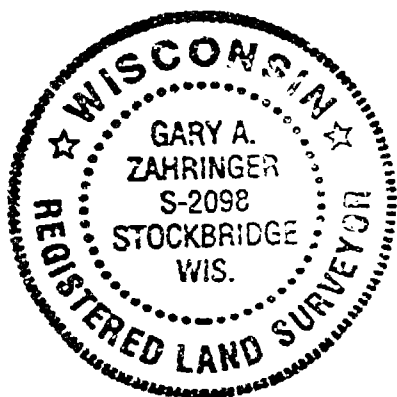

Gary A. Zahringer
Jan. 18, 1996

LEGEND


- 3/4" STEEL REINFORCING BAR SET, 24" LONG,
WEIGHING 1.502 LBS. PER LIN. FOOT
- 1" IRON PIPE SET, 24" LONG,
WEIGHING 1.130 LBS. PER LIN. FOOT
- △ 1-1/4" STEEL REINFORCING BAR SET, 30" LONG,
WEIGHING 4.303 LBS. PER LIN. FOOT
- × CHISELED "X" SET
- 3/4" REBAR FOUND
- 1" IRON PIPE FOUND
- ▲ 1-1/4" REBAR FOUND
- ▣ 2" IRON PIPE FOUND
- ⊗ CHISELED "X" FOUND
- ⊙ GOVERNMENT CORNER

*** FENCE LINE
() RECORDED AS



Martenson & Eisele, Inc.

CONSULTING ENGINEERING & LAND SURVEYING
1919 AMERICAN COURT
NEENAH, WIS. 54956
PHONE (414) 731-0381

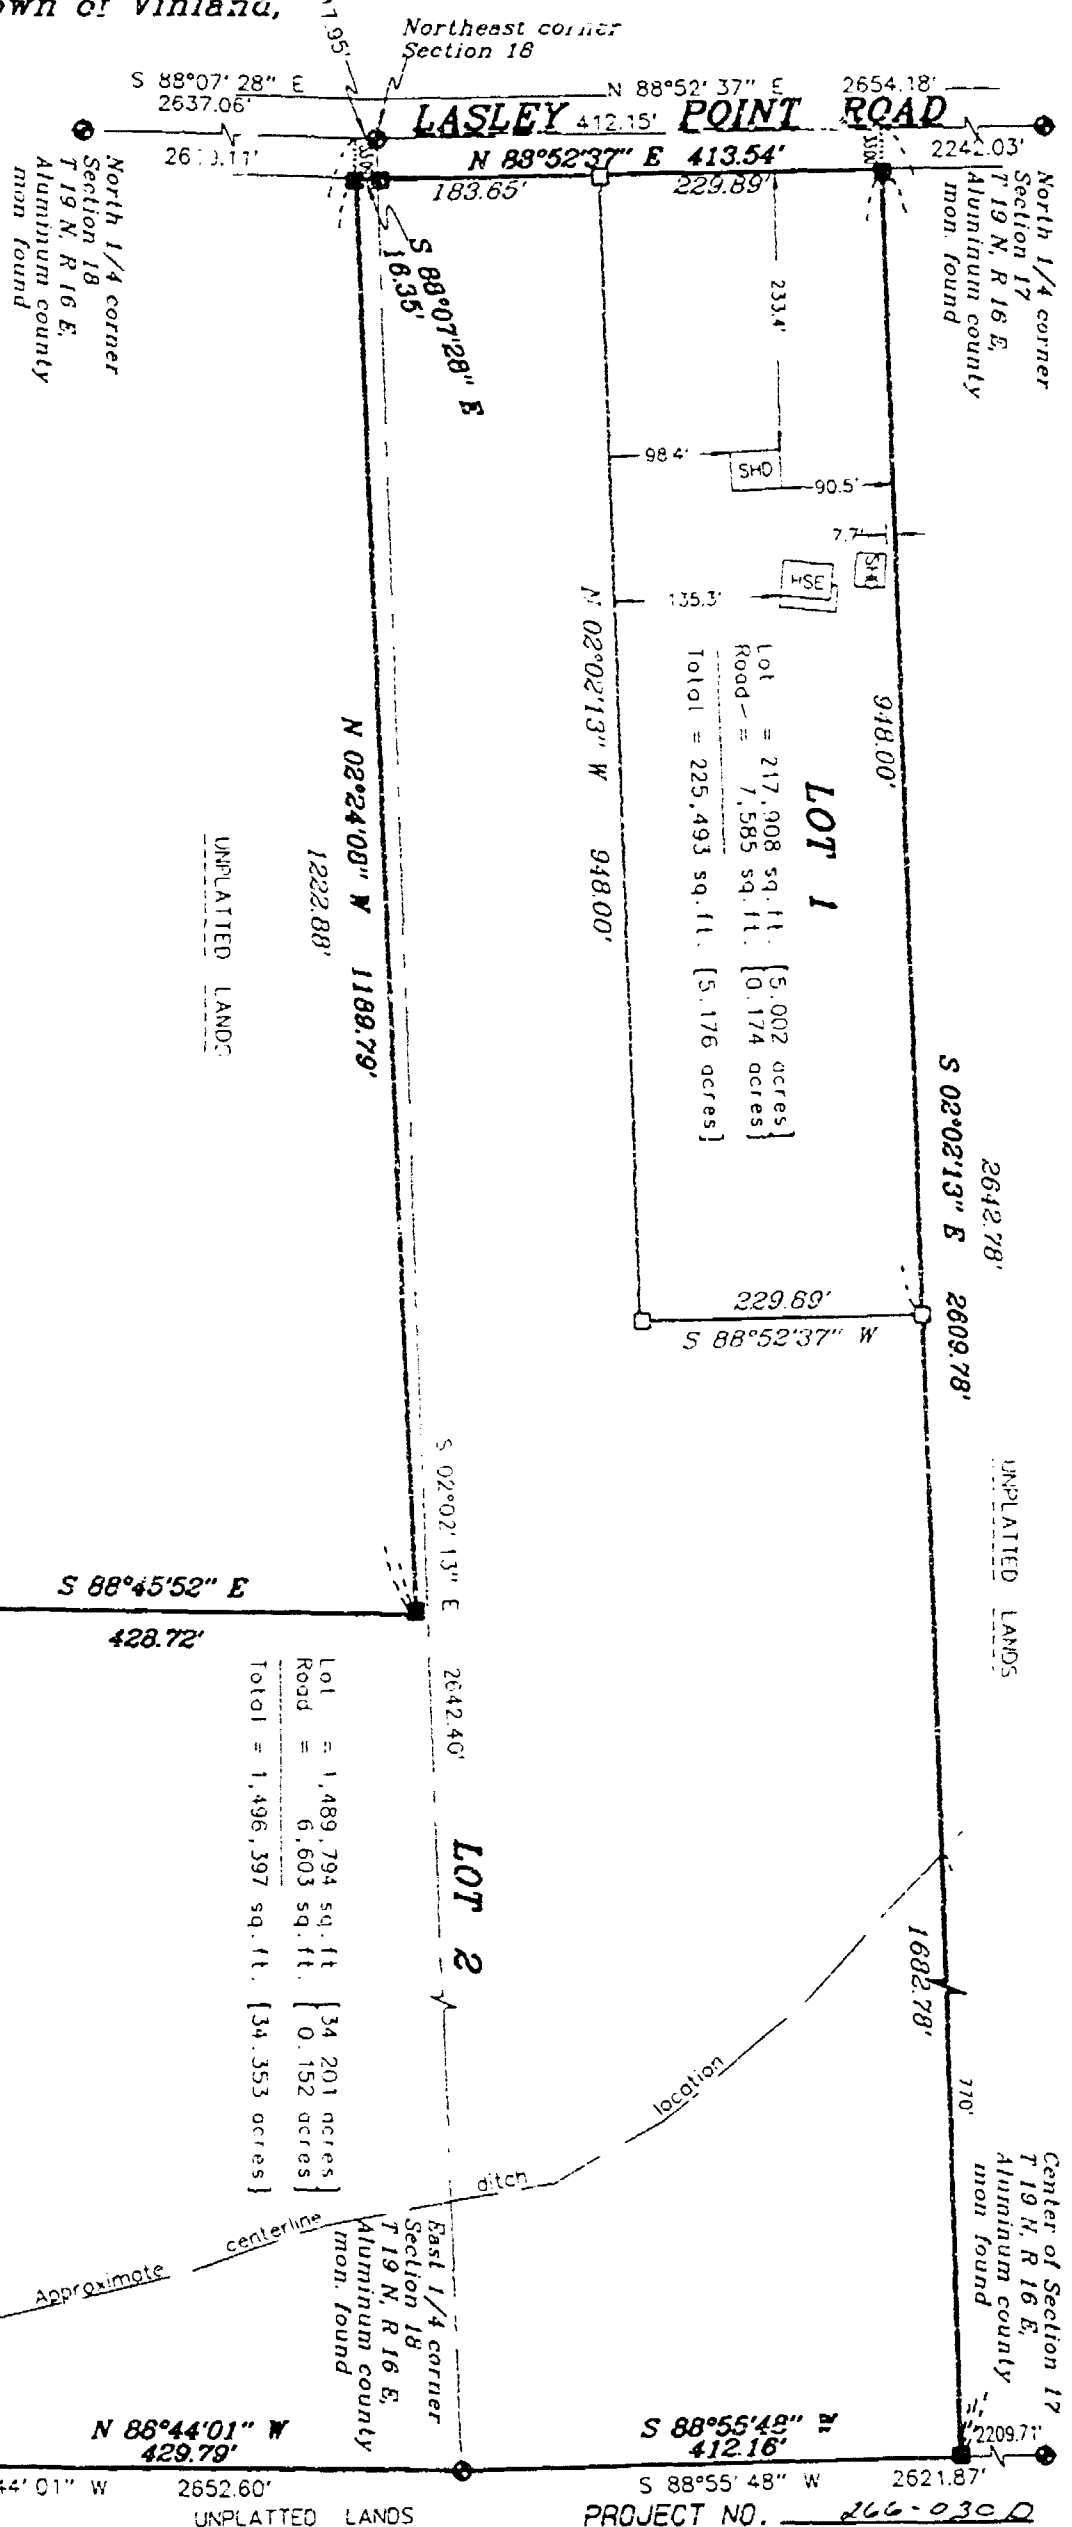

PROJECT NO. 266-0300

FIELD BOOK

DISK

SHEET

PAGE

FILE

OF

THIS INSTRUMENT WAS DRAFTED BY: PLAS.

CERTIFIED SURVEY MAP NO. _____

SURVEYOR'S CERTIFICATE:

I, Gary A. Zahringer, Registered Land Surveyor, do hereby certify:

That I have surveyed, divided and mapped, part of the West 1/2 of the Northwest 1/4 of Section 17 and part of the East 1/2 of the Northeast 1/4 of Section 18, Town of Vinland, Winnebago County, Wisconsin described as follows:


Beginning at the Northeast corner of said Section 18; thence along the North line of the Northwest 1/4 of said Section 17, North 88 degrees 52 minutes 37 seconds East, 412.15 feet; thence South 02 degrees 02 minutes 13 seconds East, 2642.78 feet; thence along the South line of the Northwest 1/4 of said Section 17, South 88 degrees 55 minutes 48 seconds West, 412.18 feet; thence along the South line of the Northeast 1/4 of said Section 18, North 88 degrees 44 minutes 01 second West, 429.79 feet; thence North 02 degrees 24 minutes 08 seconds West, 1420.51 feet; thence South 88 degrees 45 minutes 52 seconds East, 428.72 feet; thence North 02 degrees 24 minutes 08 seconds West, 1222.88 feet; thence along the North line of the Northeast 1/4 of said Section 18, South 88 degrees 07 minutes 28 seconds East, 17.95 feet to the point of beginning, reserving that portion on the North presently being used for road purposes, subject to all easements and restrictions of record, containing 1,721,890 square feet (39.529 acres).

That I have fully complied with Chapter 236.34 of the Wisconsin Statutes in surveying, dividing, and mapping the same and the Town of Vinland, and Winnebago County Subdivision Ordinances.

This map is a correct representation of all of the exterior boundaries of land surveyed and the division thereof.

Given under my hand this 18th day of January, 1998.

Gary A. Zahringer
Gary A. Zahringer, Reg. Wis. Land Surveyor, S-2098

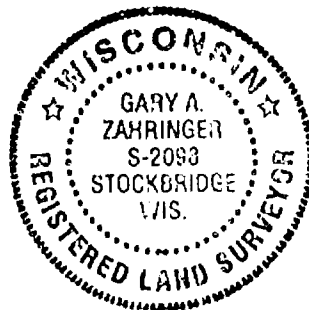

OWNERS CERTIFICATE:

As owners we, the undersigned, hereby certify that we caused the land above described to be surveyed, divided and mapped and dedicated to the public all as shown and represented on this map.

Dale C. Swenson

Date

Marlys J. Swenson

Date

State of Wisconsin }
Winnebago County } SS

Personally came before me on the _____ day of _____, 1998, the above owners to me known to be the persons who executed the foregoing instrument and acknowledge the same.

Notary Public

My Commission Expires _____

PROJECT NO. 266-030-0
SHEET 2 OF 3

CERTIFIED SURVEY MAP NO. _____

CERTIFICATE OF PLANNING COMMITTEE:

Pursuant to the Land Subdivision Regulations of the County of Winnebago, Wisconsin, all the requirements for approval have been fulfilled. This Minor Subdivision was approved by the Winnebago County Planning and Zoning

Committee on _____ day of _____, 1996.

Chairman, Planning and Zoning Committee

TREASURER'S CERTIFICATE:

I hereby certify that there are no unpaid taxes or unpaid special assessments on any of the lands shown hereon.

Town Treasurer

County Treasurer

Date:

Date:

TOWN BOARD APPROVAL:

We hereby certify that the Town of Vinland has reviewed and approved this certified survey map.

Town Chairman

Date

Owners of record:

Dale C. Swenson &
Marlys J. Swenson

Recording information:

Doc no. 767227
Doc no. 767228
Doc no. 767229

Parcel number:

026-0366-00
026-0384-02
026-0384-00




Gary A. Zahringer
Jan. 18, 1996

PROJECT NO. 266-030 D
SHEET 3 OF 3



Certified Survey Map No. 3771

PART OF THE NORTHEAST 1/4 OF THE NORTHEAST 1/4 AND PART OF THE SOUTHEAST 1/4 OF THE NORTHEAST 1/4, ALL IN SECTION 17, TOWNSHIP 20 NORTH, RANGE 10 EAST, TOWN OF CLAYTON, WINNEBAGO COUNTY, WISCONSIN.

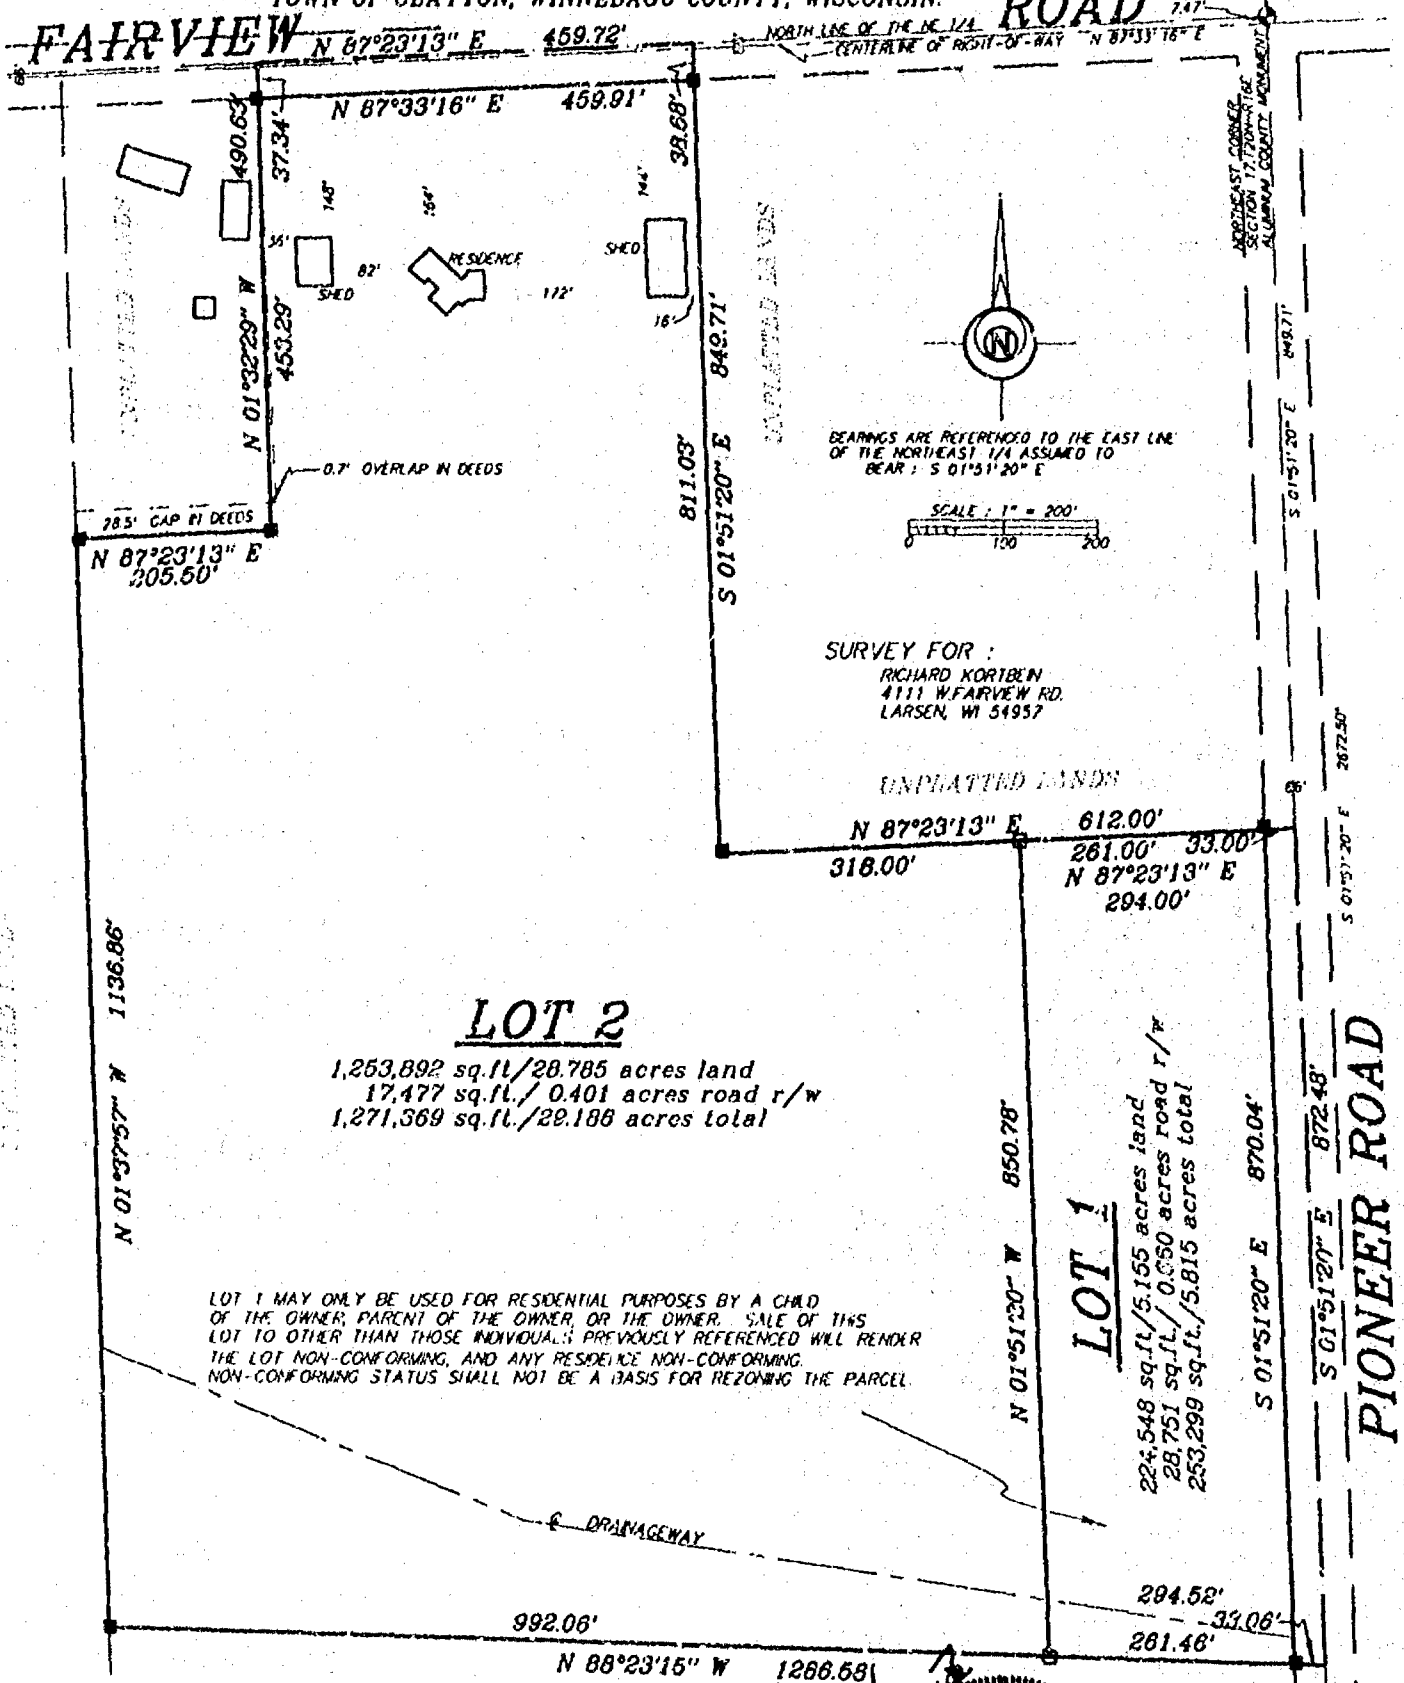

LEGEND

- 1" x 24" Iron Pipe Set
- 1" Iron Pipe Found
- 1/4" Rebar Found
- ▲ 1 1/4" Rebar Found
- ⊙ Government Corner

Sayler Surveying


Division of Mattenson & Ebele, Inc.
Engineering, Surveying, Planning
28 North 1st Street • Box 252 • Winneconne, WI 54936
Phone 414-582-4234 • Fax 414-582-8656

PROJECT NO. 0270-001

FIELD BOOK SDR/BK3 PAGE 26

COMPUTER FILE WDA-20-16-17-0-0270-001.670

SHEET 1 OF 3

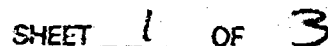



CERTIFIED SURVEY MAP NO. 4994


Part of the Northeast 1/4 of the Southeast 1/4 of Section 18,
Town 20 North, Range 16 East, Town of Clayton,
Winnebago County, Wisconsin.

Survey was referenced to the north line
of the Northeast 1/4 of Section 18
aligned to B&P 5 8820.51' W

Scale 1 inch = 200 feet

0 100 200 300

Survey for:
Joe P. P. &
3743 Hwy 54
Dillon WI 54119

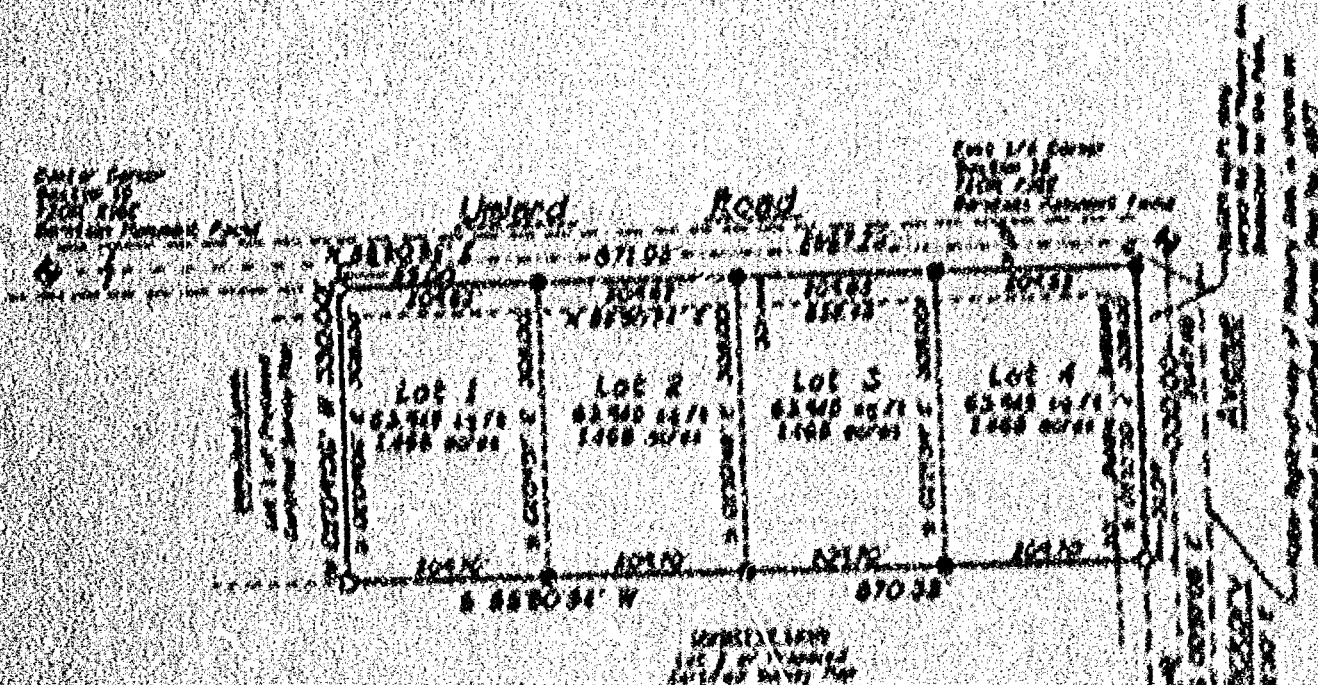

Note: Lot 4 is restricted from access
into Military Avenue


Note: Unimproved Road right-of-way width
is 50 feet per Town of Clayton
Board Motion carried April 16, 2001



Dec 13th 2001

LEGEND

- 1" HIGH PIPE SET, 1/2" LONG
- 1" HIGH PIPE FOUND
- GOVERNMENT CORNER
- PIPE LINE
- ADJACENT PROPERTY

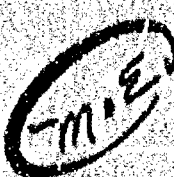

Martenson & Staele, Inc.
Engineering - Surveying - Planning
1813 Adams Street
Keweenaw WI 54754
(920) 731-0331
Fax (920) 731-0332
E-Mail: mart@martenson-staele.com

PROJECT NO. 200-2114
THE 2001/2002 DEED 1 OF 1
This document was created by: [signature]

CERTIFIED SURVEY MAP NO. 4994

SURVEYOR'S CERTIFICATE:

I, Jerome H. Kaiser, Registered Land Surveyor, do hereby certify:
That I have surveyed, divided, mapped and dedicated at the direction of Hon.
Nicko, Part of the Northeast 1/4 of the Southeast 1/4 of Section 18, Town 20
North, Range 16 East, Town of Clayton, Winnebago County, Wisconsin, more
fully described as follows:

Beginning at the East 1/4 Corner of Section 18;
Thence along the East line of the Southeast 1/4 of said Section 18,
South 00 degrees 57 minutes 05 seconds East, 330.00 feet;
Thence South 88 degrees 50 minutes 54 seconds West, 270.34 feet;
Thence North 01 degrees 05 minutes 06 seconds West, 330.00 feet;
Thence along the North line of the Southeast 1/4 of said Section 18,
North 88 degrees 50 minutes 54 seconds East, 271.32 feet to the point of
beginning, containing 287,409 sq. ft. (6.598 acres). Subject to all easements
and restrictions of record.

That I have fully complied with Chapter 236.34 of the Wisconsin Statutes in
surveying, dividing, mapping and dedicating the same and the Town of Clayton,
and Winnebago County Subdivision Ordinances.

This map is a correct representation of all of the exterior boundaries of
land surveyed and the division thereof.

Given under my hand this 13th day of December, 2001.

Jerome H. Kaiser
Jerome H. Kaiser, Reg. Wis. Land Surveyor, S-2227



Town of Clayton Disclosure Statement:

The lots created in this Certified Survey Map are adjacent to property
that, as of the date of this document, are being used for agricultural
purposes. Some individuals believe that the activities associated with the
agricultural use constitute a nuisance or conflict with the quiet enjoyment
of their property. This statement is intended to provide third parties with
notice that agricultural activities may exist on the adjacent properties.

Restrictive Covenants:

There is a buried drain tile in the area of this Certified Survey Map. There
is a Drainage Easement for this drain tile. If the drain tile is broken it
is to be reconnected and rerouted to a point at least 20 feet from any home.
If the drain tile fails, it is to be replaced by the Town or County and
assessed equally to all lots in this Certified Survey Map.

CERTIFIED SURVEY MAP NO. 4994

OWNER'S CERTIFICATE:

I, the undersigned, hereby certify that we caused the land above described to be surveyed, divided, mapped and dedicated to the public as shown and represented on this map.

James A. Ostrowski 12/21/01 *Ronald F. Nicks* 12/21/01
James A. Ostrowski Ronald F. Nicks Date

State of Wisconsin)
Winnebago County)

Personally came before me on the 24 day of December, 2001, the above owners to me known to be the persons who executed the foregoing instrument and acknowledge the same.

Carol R. Kaster My Commission Expires 2-27-05
Notary Carol R. Kaster

CERTIFICATE OF PLANNING COMMITTEE:

Pursuant to the Land Subdivision Regulations of the County of Winnebago, Wisconsin, all the requirements for approval have been fulfilled. This Minor Subdivision was approved by the Winnebago County Planning and Zoning Committee on 29th day of April, 2002.

Joanna M. Shaver
Chairman, Planning and Zoning Committee

TREASURER'S CERTIFICATE:

I hereby certify that there are no unpaid taxes or unpaid special assessments on any of the lands shown herein.

Joanna M. Shaver 4/27/02 *Joanna M. Shaver* 4/27/02
Town Treasurer County Treasurer Date

TOWN BOARD APPROVAL:

This Certified Survey Map in the Town of Clayton, is hereby approved as surveyed, mapped and dedicated by the Town Board of the Town of Clayton, Winnebago County, Wisconsin.

Date: 2/26/02 Approved *Carol E. Edmunds*
Town Chairman

This Certified Survey Map is contained wholly within the property described in the following recorded instruments:

Owners of record:	Recording information:	Parcel number:
Ronald F. Nicks	Doc. #1123493	part of 0050491
James A. Ostrowski		



FILE NO. 100-4

RECEIVED

March 14, 1963

1179879

REGISTER'S OFFICE
WINCHESTER COUNTY, VT
RECORDED ON


04-29-2000 03:28 PM
Vol. 1 P. 484
DEED WINCHESTER
REGISTER OF DEEDS

RECORDS OF
TOWN OF
1 OF 1

Excer

CERTIFIED SURVEY MAP NO. 4995


Part of the East 1/2 of the Southeast 1/4 of Section 18,
Town 20 North, Range 16 East, Town of Clayton,
Winnebago County, Wisconsin.

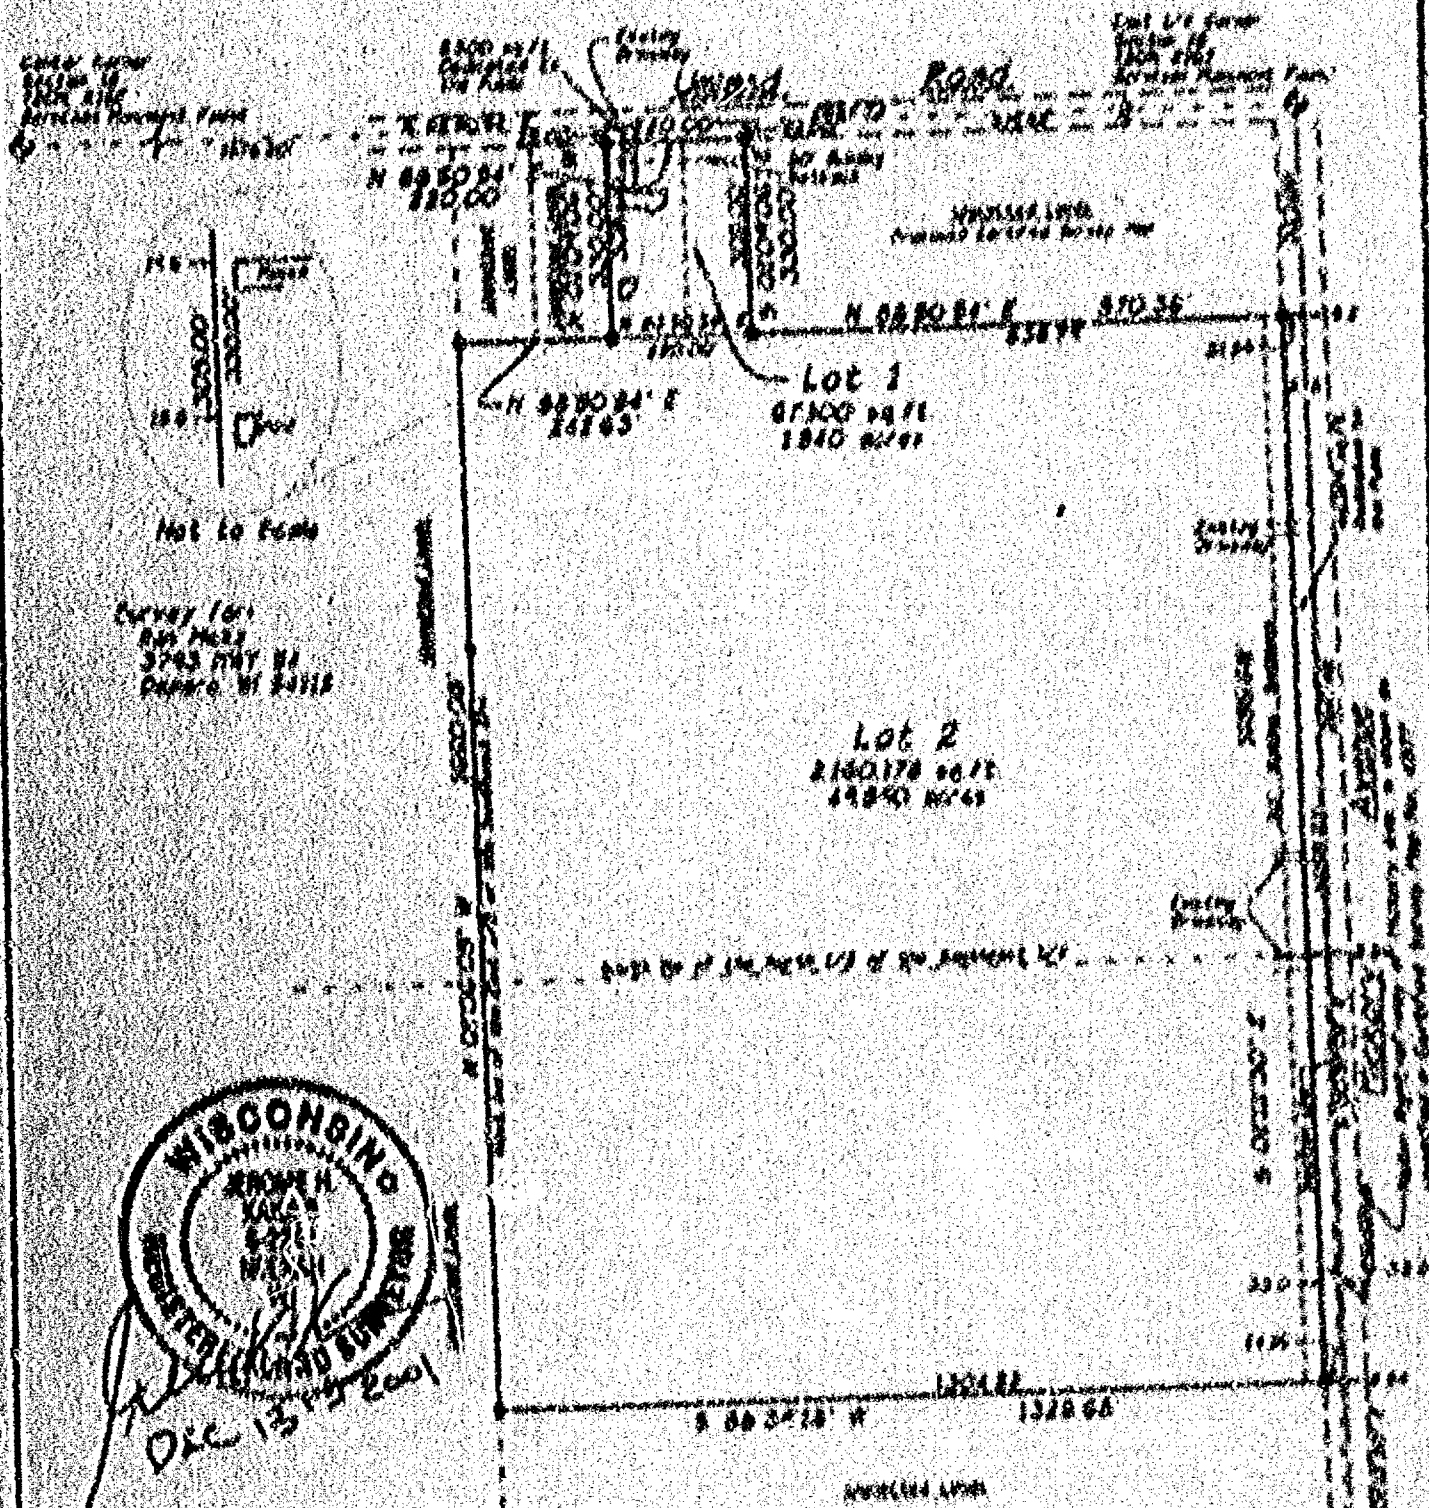

LEGEND

- 1" HIGH PLY 2" LOW
- 2" HIGH PLY 2" LOW
- 1" HIGH PLY 2" LOW
- 1-1/2" HIGH PLY 2" LOW
- GOVERNMENT CORNER
- ALICE LINE
- RECORDED AT

Bearings are referenced to the North by
at the Southeast 1/4 of Section 18
situated to lot 5 88°20'34" W

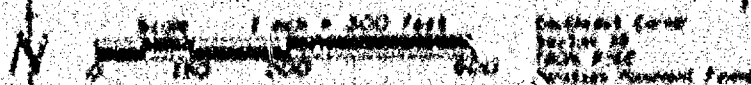

Note: United Road right-of-way width
is 60 feet per Town of Clayton
Board action verified April 16, 1961

Martenson & Binko, Inc.
Engineering - Surveying - Planning
1015 American Court
Arling, WI 53116
(202) 231-0381
Fax (202) 231-0378
E-MAIL: martenson@earthlink.net

PROJECT NO. 207-221

DATE 04/22/01 SHEET 1 OF 1

THIS SURVEY WAS DONE BY

CERTIFIED SURVEY MAP NO. 4995

SURVEYOR'S CERTIFICATE:

I, Jerome H. Kaiser, Registered Land Surveyor, do hereby certify: that I have surveyed, divided, mapped and dedicated at the direction of Ron Nicks, Part of the East 1/2 of the Southeast 1/4 of Section 18, Town 20 North, Range 16 East, Town of Clayton, Winnebago County, Wisconsin, more fully described as follows:

Commencing at the East 1/4 Corner of Section 18;
Thence along the East line of the Southeast 1/4 of said Section 18, South 00 degrees 07 minutes 05 seconds East, 330.00 feet to the point of beginning;
Thence continuing along the East line of the Southeast 1/4 of said Section 18, South 00 degrees 07 minutes 05 seconds East, 1655.61 feet;
Thence South 88 degrees 39 minutes 14 seconds West, 1328.43 feet;
Thence along the East line of the East 1/2 of the Southeast 1/4 of said Section 18, North 01 degrees 05 minutes 05 seconds West, 1660.00 feet;
Thence North 88 degrees 50 minutes 54 seconds East, 242.63 feet;
Thence North 01 degrees 09 minutes 06 seconds West, 330.00 feet;
Thence along the North line of the Southeast 1/4 of said Section 18, North 88 degrees 50 minutes 54 seconds East, 220.00 feet;
Thence South 01 degrees 09 minutes 06 seconds East, 330.00 feet;
Thence North 88 degrees 50 minutes 54 seconds East, 870.32 feet to the point of beginning, containing 2,276,927 sq. ft. (52.317 acres), Subject to all easements and restrictions of record.

That I have fully complied with Chapter 236.14 of the Wisconsin Statutes in surveying, dividing, mapping and dedicating the same and the Town of Clayton, and Winnebago County Subdivision Ordinances.

This map is a correct representation of all of the exterior boundaries of land surveyed and the division thereof.

Given under my hand this 13th day of December, 2001.

Jerome H. Kaiser Dec 13 2001
Jerome H. Kaiser, Reg. Wis. Land Surveyor, 8-2247



Town of Clayton Disclosure Statement:

The lots created in this Certified Survey Map are adjacent to properties that, as of the date of this document, are being used for agricultural purposes. Some individuals believe that the activities associated with the agricultural use constitute a nuisance or conflict with the quiet enjoyment of their property. This statement is intended to provide third parties with notice that agricultural activities may exist on the adjacent properties.

Restrictive Covenants:

There is a buried drain tile in the area of this certified survey map. There is a Drainage Easement for this drain tile. If the drain tile is broken it is to be reconnected and rerouted to a point at least 20 feet from any home. If the drain tile fails, it is to be replaced by the Town or County and assessed equally to all lots in this certified survey map.

CERTIFIED SURVEY MAP NO. 4995

OWNERS CERTIFICATE:

As owners we, the undersigned, hereby certify that we caused the land above described to be surveyed, divided, mapped and dedicated to the public all as shown and represented on this map.

James A. Ostrowski 12/24/01
James A. Ostrowski Date

Ronald F. Miele 12/24/01
Ronald F. Miele Date

State of Wisconsin
188
Winnebago County

Personally came before me on the 24 day of December, 2001, the above owners to me known to be the persons who executed the foregoing instrument and acknowledge the same.

Mary R. Koster My Commission Expires 2-27-05
Notary *Gary R. Koster*

CERTIFICATE OF PLANNING COMMITTEE:

Pursuant to the Land Subdivision Regulations of the County of Winnebago, Wisconsin, all the requirements for approval have been fulfilled. This Minor Subdivision was approved by the Winnebago County Planning and Zoning Committee on 20th day of April, 2002.

James M. Shivers
Chairman, Planning and Zoning Committee

TREASURER'S CERTIFICATE:

I hereby certify that there are no unpaid taxes or unpaid special assessments on any of the lands shown hereon.

James M. Shivers Date *James M. Shivers* 4/27/02
Town Treasurer County Treasurer Deputy

TOWN BOARD APPROVAL:

This Certified Survey Map in the Town of Clayton, is hereby approved as surveyed, mapped and dedicated by the Town Board of the Town of Clayton, Winnebago County, Wisconsin.

Date: 2/26/02 Approved *Robert E. Johnson*
Town Chairman

This Certified Survey Map is contained wholly within the property described in the following recorded instrument:

Owners of record:	Recording Information:	Parcel number:
Ronald F. Miele & James A. Ostrowski	Doc. #1123493	0060491 & 0060495
Duane P. & Susan J. Hara	Doc. #1008736	006049192



CERTIFIED SURVEY MAP NO. 4995

OWNERS CERTIFICATE:

As owners we, the undersigned, hereby certify that we caused the land above described to be surveyed, divided, mapped and dedicated to the public all as shown and represented on this map.

Duane P. Hano 9/24/02
Date

Susan J. Hano 4/21/02
Date



State of Wisconsin)
Winnebago County)

Personally came before me at the 24th day of April, 2002, the above owners to me known to be the persons who executed the foregoing instrument and acknowledge the same.

Heidi Lewis My Commission Expires 12-25-05
Notary

USE OF 105 A

105 A

Stock No. 26376


1179880

REGISTER'S OFFICE
WINNEBAGO COUNTY, WI.
RECORDED ON

44-75-2802 82:28 PM
JUL 1 1964
CLERK WINNEBAGO
REGISTER OF DEEDS


RECORDED IN
INDEXED IN
105 A

Esch

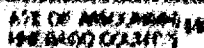

SECTION 16 A PART OF THE NW 1/4 OF THE NW 1/4 OF SECTION 16, T 20N, R 16E, S 15E, 18TH TOWNSHIP, CLAYTON, WISCONSIN

DATE OF BIRTH DATE RECEIVED FOR
James C. H.
 RECEIVED FOR THE DIRECTOR OF THE
 UNITED STATES DEPARTMENT OF AGRICULTURE

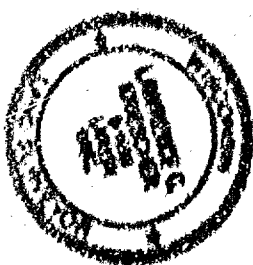

1. The first of these is the fact that the
 2. Government has been unable to secure the
 3. necessary funds to carry out its policy.
 4. This is due to the fact that the
 5. Government has been unable to secure the
 6. necessary funds to carry out its policy.
 7. This is due to the fact that the
 8. Government has been unable to secure the
 9. necessary funds to carry out its policy.
 10. This is due to the fact that the
 11. Government has been unable to secure the
 12. necessary funds to carry out its policy.

THE

ALL INFORMATION CONTAINED HEREIN IS UNCLASSIFIED
DATE 08-14-2010 BY 60322 UCBAW/SJS/STP



2004

9 15 30 45

[illegible]

1500

[illegible]

L.C. KRIESCHER AND ASSOCIATES LLC.
5251 GRANDVIEW ROAD
LARSEN, WI 54947
920-838-3578

THIS INSTRUMENT DERIVED FROM LC NUMBER 68-117

#4980

WINNEBAGO COUNTY CERTIFIED SURVEY
A PART OF THE NW 1/4 OF THE NW 1/4 OF SECTION 18, T 20N, R 10E
TOWN OF CLAYTON, WINNEBAGO COUNTY, WISCONSIN.

W0210743

OWNER'S CERTIFICATE:

AS OWNERS WE HEREBY CERTIFY THAT WE CAUSED THE LAND ON THE CERTIFIED SURVEY MAP TO BE SURVEYED, LAYED
OUT, DECATED AND MAPED AS REPRESENTED ON THIS MAP
IN THE PRESENCE OF:

Richard E. Matheson
RICHARD E. MATHESON

James W. Matheson
JAMES W. MATHESON

STATE OF WISCONSIN
COUNTY OF WINNEBAGO

PERSONALLY CAME BEFORE ME THIS 15th DAY OF MARCH, 2002 THE ABOVE NAMED RICHARD E.
MATHESON AND JAMES W. MATHESON KNOWN TO ME TO BE THE PERSONS WHO EXECUTED THE FOREGOING INSTRUMENT AND
ACKNOWLEDGE THE SAME.

John M. Stewart
NOTARY PUBLIC, Winnebago County, Wisconsin

COUNTY TREASURER'S CERTIFICATE:

I BEING DULY ELECTED, QUALIFIED AND ACTING TREASURER OF THE COUNTY OF WINNEBAGO, DO HEREBY CERTIFY THAT THE
RECORDS IN MY OFFICE SHOW NO UNPAID TAXES, TAX SALES AND NO UNPAID TAXES OR SPECIAL ASSESSMENTS OF
AFFECTING THE LANDS INCLUDED IN THIS CERTIFIED SURVEY.

4-9-02
DATED

Diana M. Hoffmann
COUNTY TREASURER, Deputy

CERTIFICATE OF TOWN TREASURER

I BEING DULY ELECTED, QUALIFIED AND ACTING TOWN TREASURER OF THE TOWN OF CLAYTON, DO HEREBY CERTIFY THAT IN
ACCORDANCE WITH THE RECORDS IN MY OFFICE SHOW NO UNPAID TAXES SPECIAL ASSESSMENTS AS OF
AFFECTING THE LANDS INCLUDED IN THIS CERTIFIED SURVEY MAP.

3/15/02
DATED

John M. Stewart
TOWN TREASURER

DATED THIS 15th DAY OF FEBRUARY, 2002

Lawrence C. Kneibler
WISCONSIN REGISTERED LAND SURVEYOR & 1599
LAWRENCE C. KNEIBLER



DWG. NO. L-117

#4980

PAGE 1

WINNEBAGO COUNTY CERTIFIED SURVEY
A PART OF THE NW 1/4 OF THE NW 1/4 OF SECTION 18, T.20N., R.16E
TOWN OF CLAYTON, WINNEBAGO COUNTY, WISCONSIN

SURVEYOR'S CERTIFICATE:

I, LAWRENCE C. KNEBOSCHER, WISCONSIN REGISTERED LAND SURVEYOR (L.C. KNEBOSCHER AND ASSOCIATES, L.L.C.), CERTIFY THAT I HAVE SURVEYED, OWNED AND MAPPED UNDER THE DIRECTION OF RICHARD E. MOOREHEAD A PART OF THE NW 1/4 OF THE NW 1/4 OF SECTION EIGHTEEN (18), TOWNSHIP TWENTY (20) NORTH, RANGE SIXTEEN (16) EAST, TOWN OF CLAYTON, WINNEBAGO COUNTY, WISCONSIN CONTAINING 24.660 AC. BEING 1.221 ACRES (1.221 ACRES) OF LAND AND BEING DESCRIBED AS FOLLOWS:

COMMENCING AT THE NORTHEAST CORNER OF SAID SECTION 18 THENCE NORTH 72° 15' 12" E 121.70 FEET ALONG THE NORTH LINE OF THE NW 1/4 OF THE NW 1/4 OF SAID SECTION 18 TO THE POINT OF BEGINNING THENCE CONTINUOUSLY BY 177° 2' 43" E 121.70 FEET ALONG THE NORTH LINE OF THE NW 1/4 OF THE NW 1/4 OF SAID SECTION 18 THENCE S 00° 14' 00" E 24.66 FEET THENCE N 89° 29' 00" E 104.67 FEET THENCE S 01° 12' 00" E 94.67 FEET THENCE S 89° 29' 00" E 115.77 FEET THENCE N 00° 15' 12" E 130.42 FEET THENCE N 02° 15' 12" E 104.67 FEET THENCE N 00° 15' 12" E 111.00 FEET TO A POINT ON THE NORTH LINE OF THE NW 1/4 OF THE NW 1/4 OF SAID SECTION 18 AND THE POINT OF BEGINNING AND BEING SUBJECT TO ALL EASEMENTS AND RESTRICTIONS OF RECORD THAT SUCH IS A CORRECT REPRESENTATION OF ALL EXTENDED BOUNDARIES OF LAND SURVEYED THAT I HAVE FULLY COMPLIED WITH THE PROVISIONS OF CHAPTER 231.34 OF THE WISCONSIN STATUTES AND THE LAND SURVEYOR IN ORDINANCE OF WINNEBAGO COUNTY AND THE TOWN OF CLAYTON HAS SURVEYED AND MAPPED THE LAND.

DATED THIS 15TH DAY OF FEBRUARY, 2002

Lawrence C. Kneboscher
WINNEBAGO COUNTY REGISTERED LAND SURVEYOR B-1169
LAWRENCE C. KNEBOSCHER



WINNEBAGO COUNTY PLANNING AND ZONING COMMITTEE:

A PART OF THE NW 1/4 OF THE NW 1/4 OF SECTION 18, T.20N., R.16E, TOWN OF CLAYTON, WINNEBAGO COUNTY, WISCONSIN
RICHARD E. MOOREHEAD AND JANE W. MOOREHEAD, OWNERS, IS HEREBY APPROVED:

4/9/02
DATE

James M. Silver
AUTHORIZED REPRESENTATIVE

THIS CERTIFIED SURVEY MAP IS ALL OF TAX PARCEL NO. 00000001
OWNER OF RECORD IS RICHARD E. MOOREHEAD AND JANE W. MOOREHEAD
THIS C.S.M. IS CONTAINED WHOLLY WITHIN THE PROPERTY DESCRIBED IN THE FOLLOWING RECORDED DOCUMENTS DATES:

TOWN BOARD APPROVAL:

THIS CERTIFIED SURVEY MAP HAS BEEN REVIEWED AND APPROVED BY THE TOWN BOARD OF THE TOWN OF CLAYTON, WINNEBAGO COUNTY, WISCONSIN

2/24/02
DATE

John E. Schermer
TOWN BOARD REPRESENTATIVE

1177302

REGISTER'S OFFICE
WINCHESTER COUNTY, VT
RECORDED ON

04-09-2002 12:13 PM

Vol. 1A 440
SARAH WINCHESTER
REGISTER OF DEEDS

RECORD #1 0.00
INDEX #1
1/3 2002

Encl