


PART OF THE NORTHEAST 1/4 OF THE SOUTHEAST 1/4 OF SECTION 1, TOWNSHIP 17 NORTH,
RANGE 14 EAST, TOWN OF NEPEUSKUN, WINNEBAGO COUNTY, WISCONSIN.

CENTER OF SECTION 01
T17N-R14E
ALUMINUM MONUMENT FOUND

EAST 1/4 CORNER
SECTION 01, T17N-R14E
ALUMINUM MONUMENT FOUND

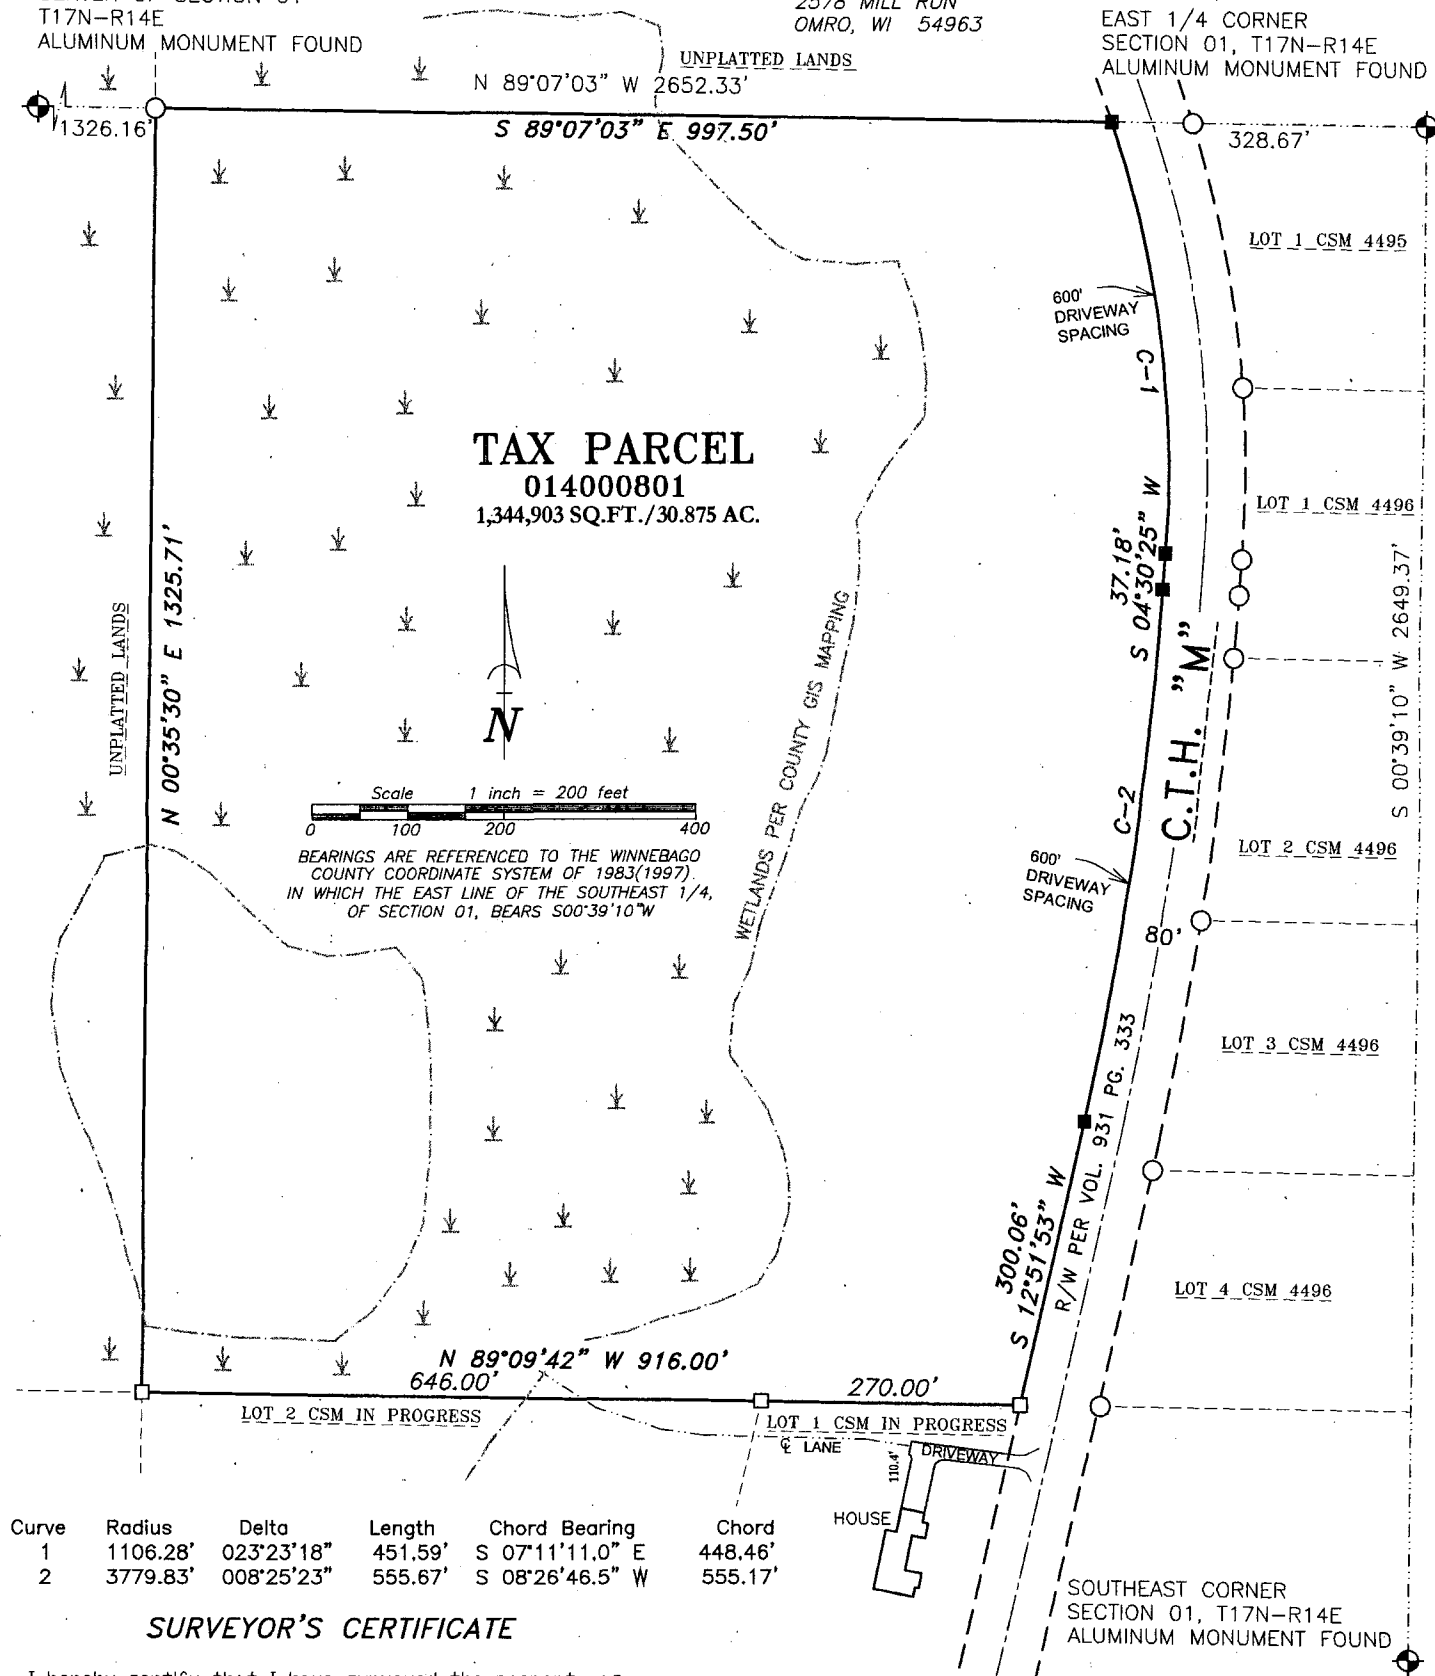

SURVEYOR'S CERTIFICATE

I hereby certify that I have surveyed the property as shown, according to official records and that the plat above drawn is an accurate and correct representation of said survey.

James F. Smith Aug 31, 2015
Wisconsin Professional Land Surveyor Date

Martenson & Eisele, Inc.

109 West Main Street
Omro, WI 54963
www.martenson-eisele.com
P 920.685.6240 F 920.685.6340

Planning
Environmental
Surveying
Engineering
Architecture



LEGEND

- 1-1/4" O.D. IRON PIPE SET, 18" LONG,
 WEIGHING 1.130 LBS. PER LIN. FOOT
 ○ 3/4" REBAR FOUND
 □ 1-1/4" O.D. IRON PIPE FOUND
 ⊕ GOVERNMENT CORNER FOUND
 ✕ ✕ ✕ FENCE LINE
 () RECORDED AS

PROJECT NO. 0-0575-039

FILE 0-0575-039POS.DWG

THIS INSTRUMENT WAS DRAFTED BY: DSL