


PLAT OF SURVEY

THE EAST 1/2 OF THE NORTHWEST 1/4 OF THE SOUTHWEST 1/4, OF SECTION 02, TOWNSHIP 17
NORTH, RANGE 14 EAST, TOWN OF NEPEUSKUN, WINNEBAGO COUNTY, WISCONSIN.

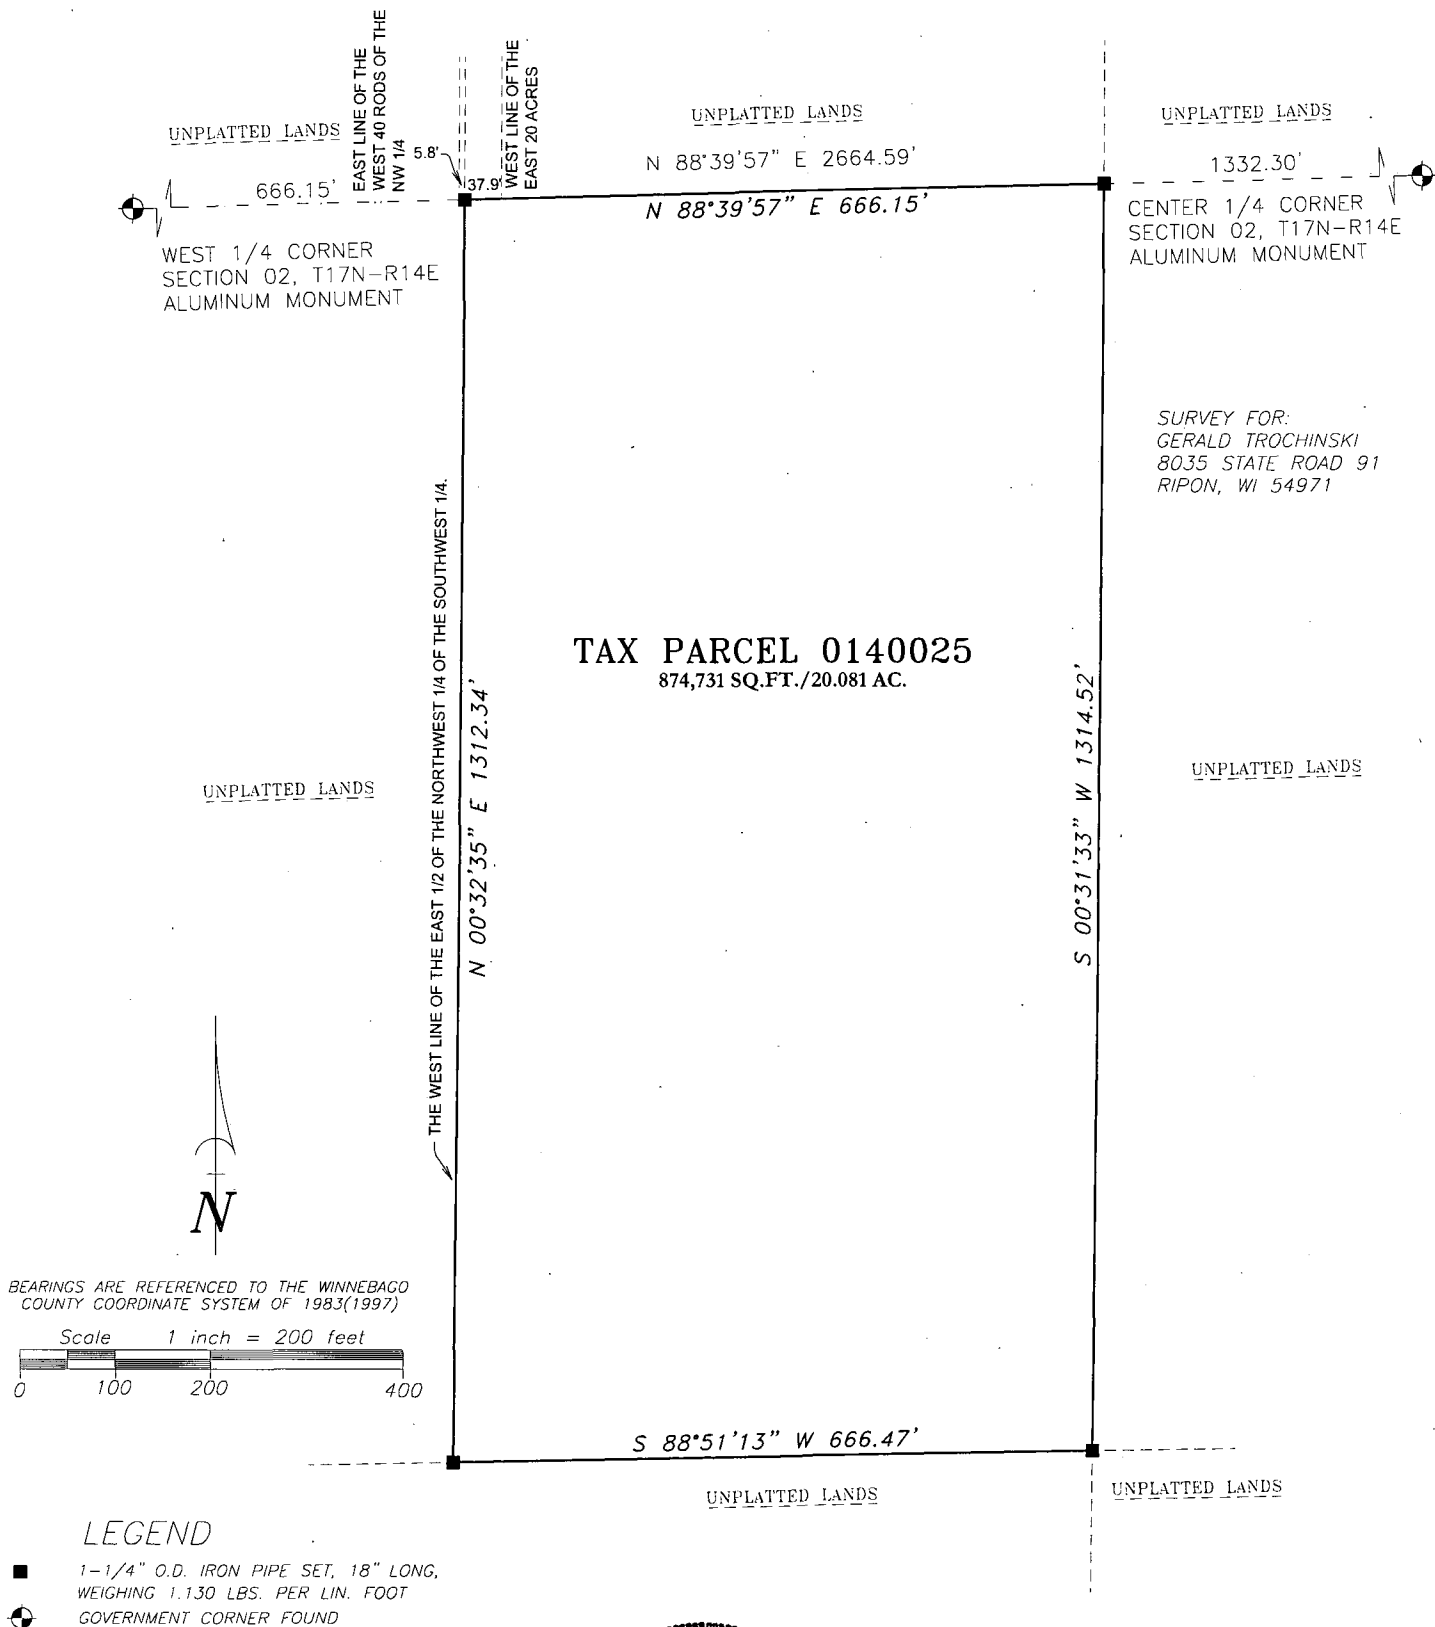

SURVEYOR'S CERTIFICATE

I hereby certify that I have surveyed the property as shown, according to official records and that the plat above drawn is an accurate and correct representation of said survey.

Wisconsin Registered Land Surveyor

Date _____

Martenson & Eisele, Inc.

109 West Main Street
Omro, WI 54963
www.martenson-eisele.com
P 920.685.6240 F 920.685.6340

Planning
Environmental
Surveying
Engineering
Architecture

PROJECT NO. 0-1440-002

FILE 144002CSM

THIS INSTRUMENT WAS DRAFTED BY: DSL