


PLAT OF SURVEY

PART OF THE EAST 1/2 OF THE SOUTHWEST 1/4 OF SECTION 3,
T17N, R14E, TOWN OF NEPEUSKUN, WINNEBAGO COUNTY, WI

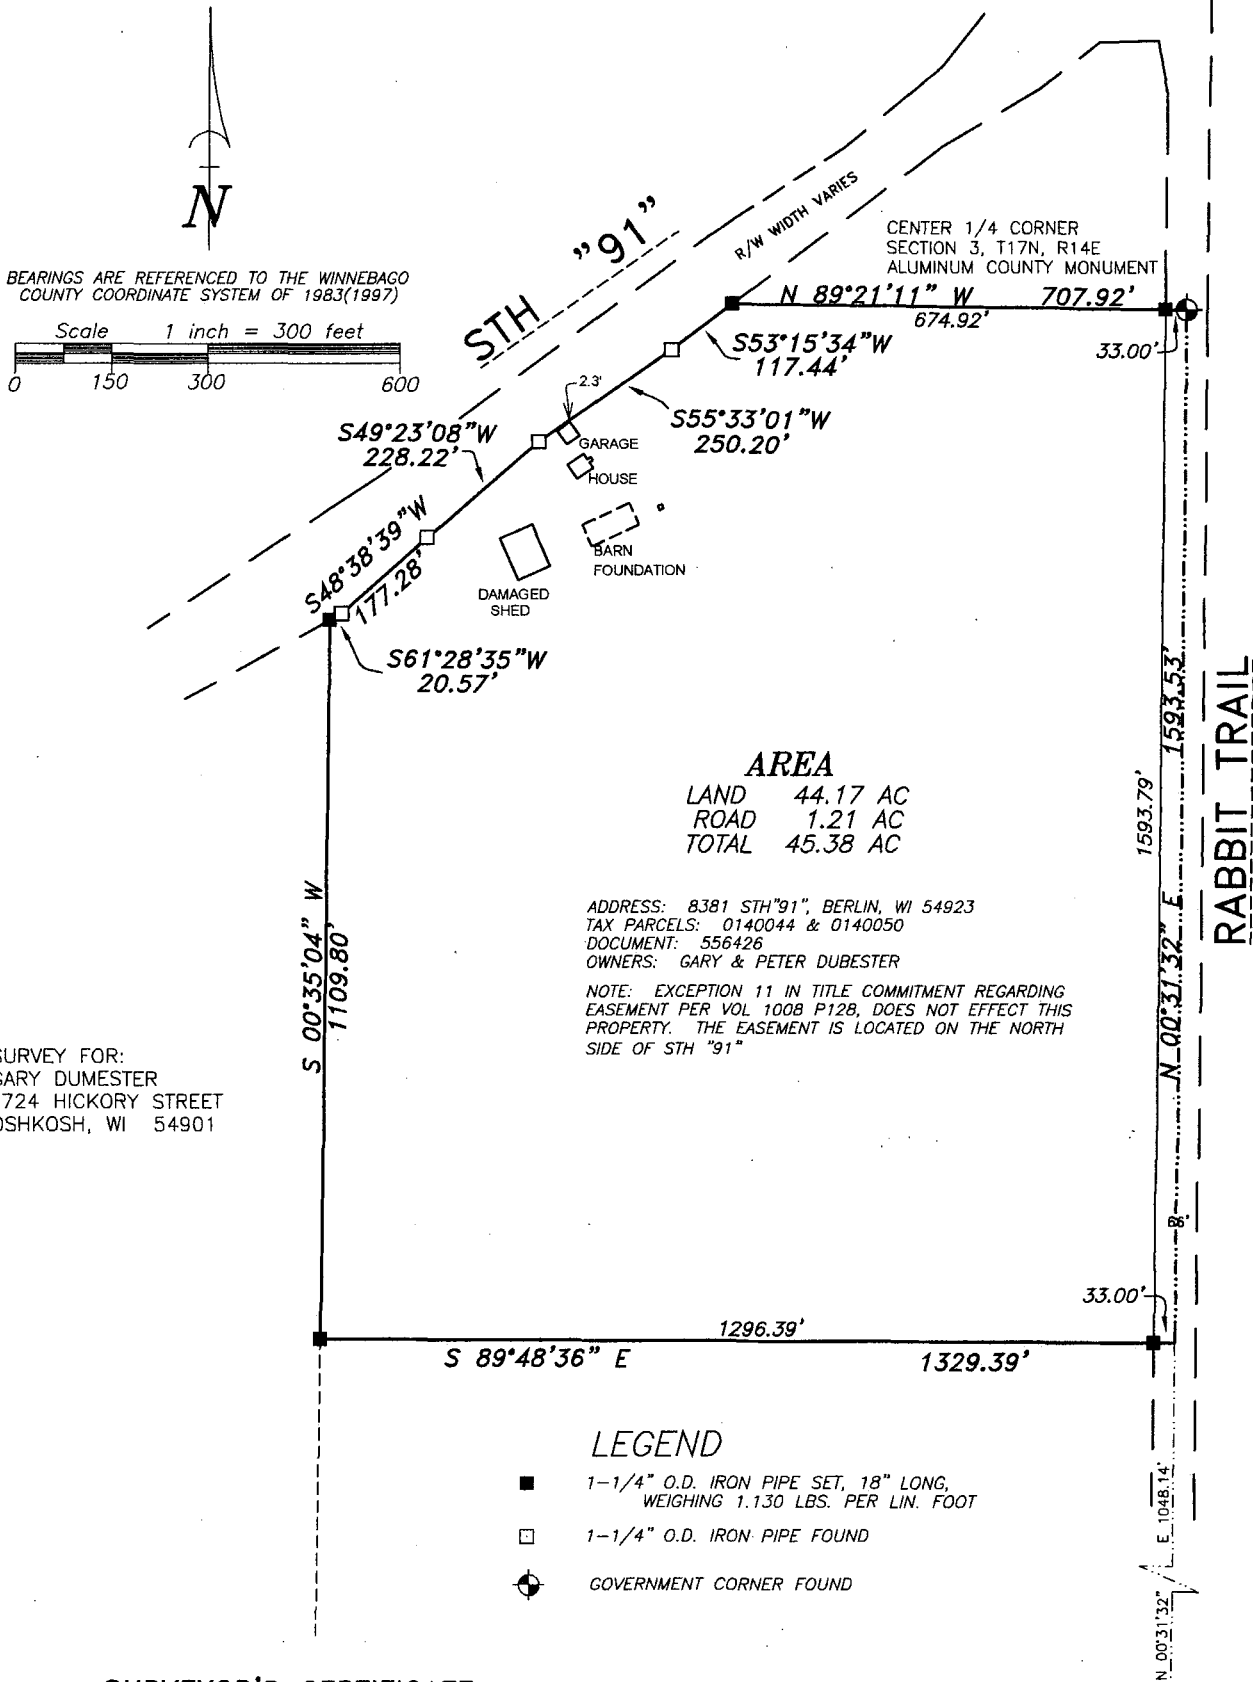

SURVEYOR'S CERTIFICATE

I hereby certify that I have surveyed the property as shown, according to official records and that the plat above drawn is an accurate and correct representation of said survey.

James E. Smith
Wisconsin Professional Land Surveyor

11-20-14
Date

SOUTH 1/4 CORNER SECTION 3, T17N, R14E ALUMINUM COUNTY MONUMENT



Martenson & Eisele, Inc.

109 West Main Street
Omro, WI 54963
www.martenson-eisele.com
P 920.685.6240 F 920.685.6340

Planning
Environmental
Surveying
Engineering
Architecture

PROJECT NO. 0-1922-001

FILE 1922001CSM

THIS INSTRUMENT WAS DRAFTED BY: JES