
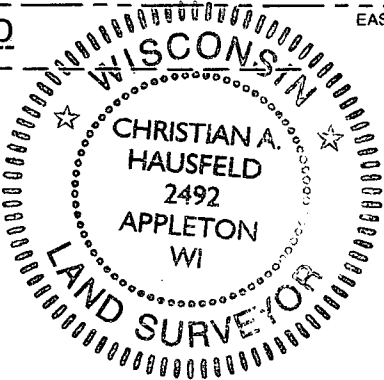



PLAT OF SURVEY

LOT 2 OF CERTIFIED SURVEY MAP NO. 4441 LOCATED IN THE SE 1/4 OF THE NE 1/4 OF SECTION 3, TOWNSHIP 17 NORTH, RANGE 14 EAST, TOWN OF NEPEUSKUN, WINNEBAGO COUNTY, WISCONSIN. EXCEPTING LANDS FOR RIGHT-OF-WAY PURPOSES AS DESCRIBED IN DOCUMENT NO. 1297201

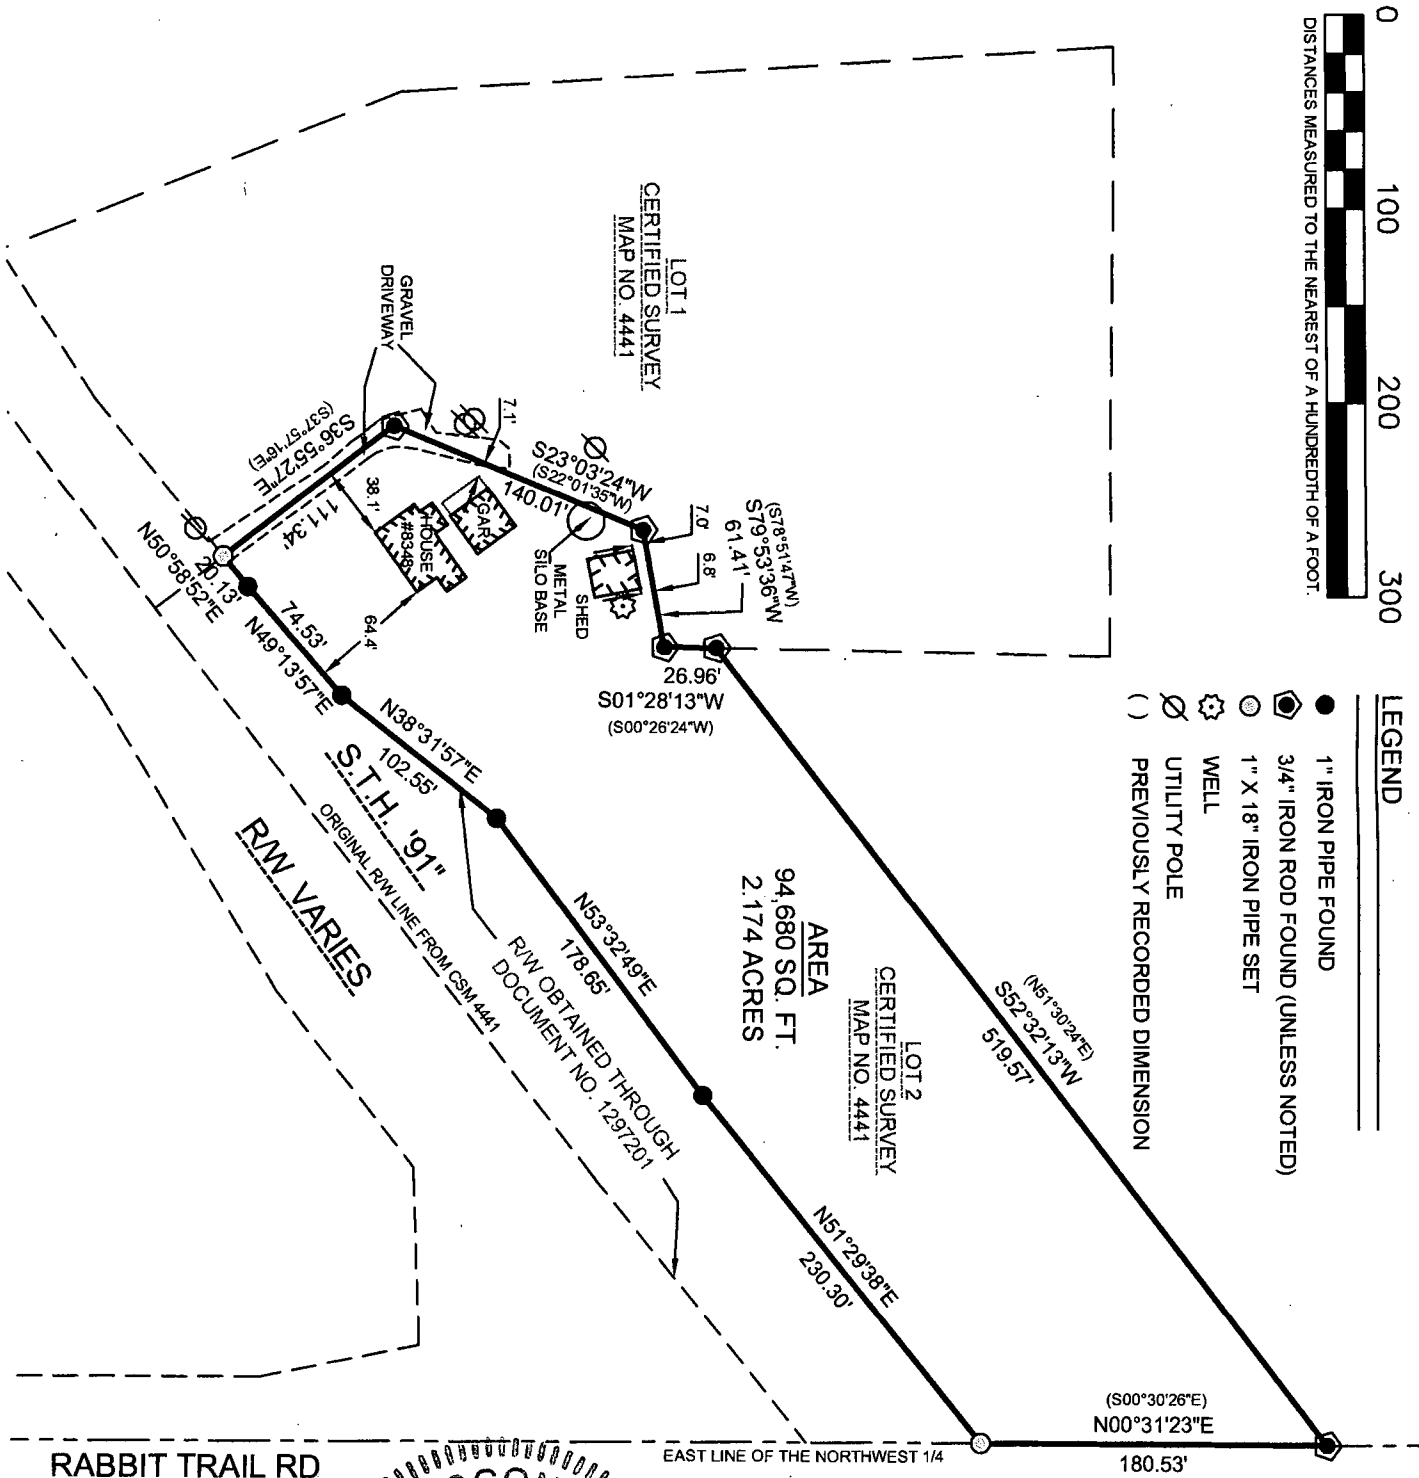

SURVEYOR'S CERTIFICATE:
I, CHRISTIAN A. HAUSFELD, WISCONSIN PROFESSIONAL LAND SURVEYOR, HEREBY CERTIFY THAT I HAVE SURVEYED THE ABOVE DESCRIBED PROPERTY AND THAT THE MAP SHOWN IS A TRUE AND ACCURATE REPRESENTATION THEREOF TO THE BEST OF MY KNOWLEDGE AND BELIEF.

DATED THIS 15th DAY OF August 2016
Christian A. Hausfeld
WISCONSIN PROFESSIONAL LAND SURVEYOR 9-2492
CHRISTIAN A. HAUSFELD

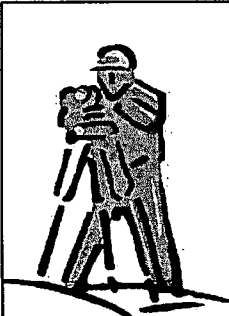

PRECISION LAND SURVEYING, LLC 1024 W. TAYLOR ST. APPLETON, WI 54914 (920) 205-4895		
DRAWN BY CAH	DATE 8/15/2016	SURVEY FOR CHARLENE MIER
APPROVED CAH	DATE 8/15/2016	8348 S.T.H. 91 BERLIN, WI 54953
SCALE 1" = 100'	SHEET 1 OF 1	PROJECT NO. 8684