

CERTIFICATE OF SURVEY

RIPON LAND SURVEYING



827 W. Fond du Lac St.
P.O. Box 386
Ripon, Wisconsin 54971
Phone (920) 748-9696

CERTIFICATE OF SURVEY FOR LINDA CUNNINGHAM
OF TAX PARCEL 014-046701 IN THE SE1/4 OF THE
SW1/4 OF SECTION 21, T.17N., R.14E., TOWN OF
NEPEUSKUN, WINNEBAGO COUNTY, WISCONSIN.



BEARINGS REFERENCED TO THE SOUTH
LINE OF THE SW1/4 OF SECTION 21
ASSUMED TO BEAR N90°00'00"E.

SCALE: 1"=40'
0 40'



LEGEND

- SECTION CORNER MONUMENT
ALUM CAP FOUND
- 3/4"x18" IRON REBAR, 1.50lb/ft SET

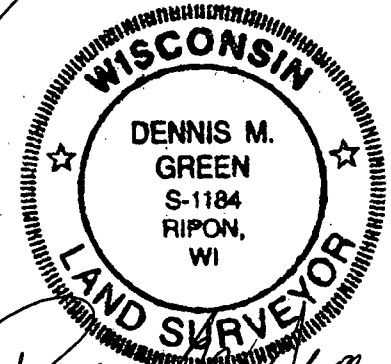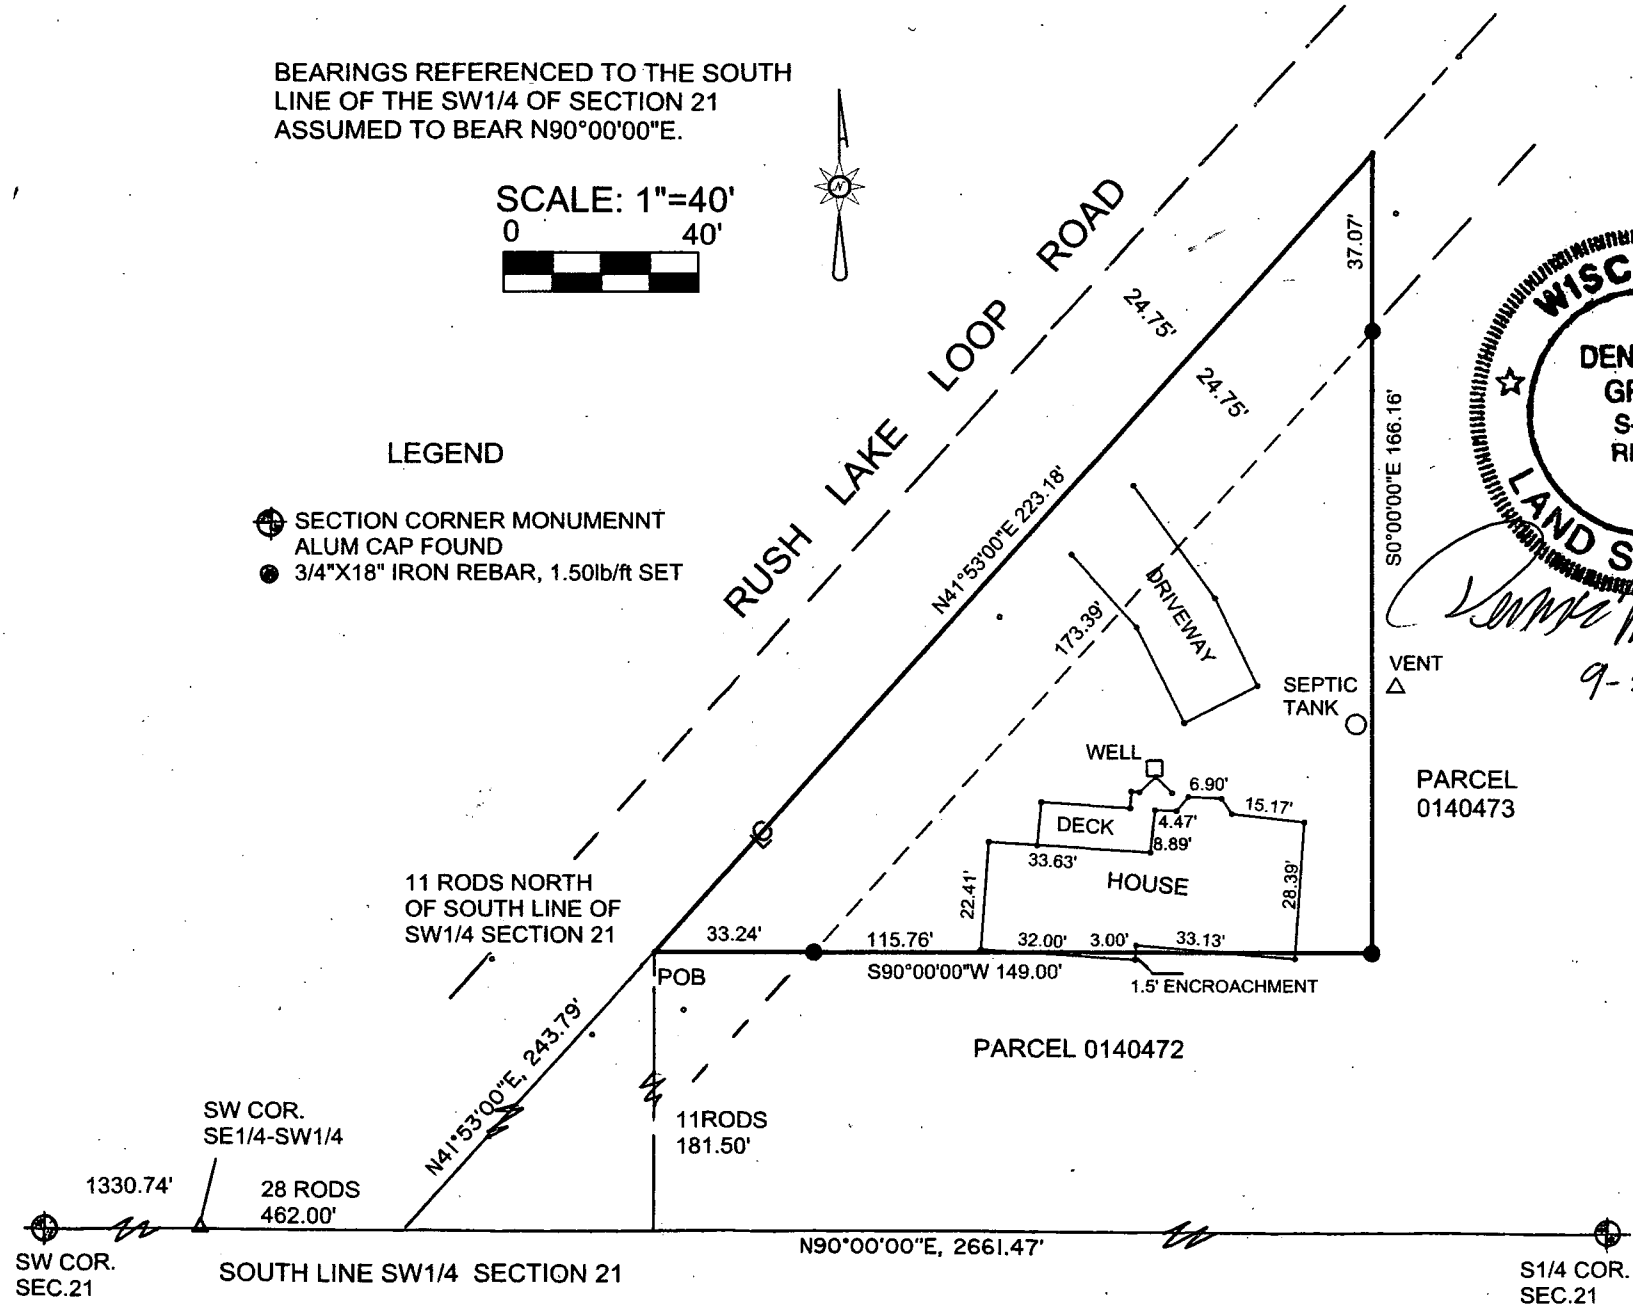

9-5-18