


PLAT OF SURVEY

LOT 33 IN THE PLAT OF "ISLAND AIRE", BEING PART OF THE SOUTHWEST 1/4 AND PART OF THE SOUTHEAST 1/4 OF SECTION 26, TOWNSHIP 17 NORTH, RANGE 14 EAST, TOWN OF NEPEUSKUN, WINNEBAGO COUNTY, WISCONSIN.

SURVEY FOR:
PREMIER GROUP
3475 OMRO ROAD, SUITE 100
OSHKOSH, WI 54904
ATTN: KEVIN PURTELL

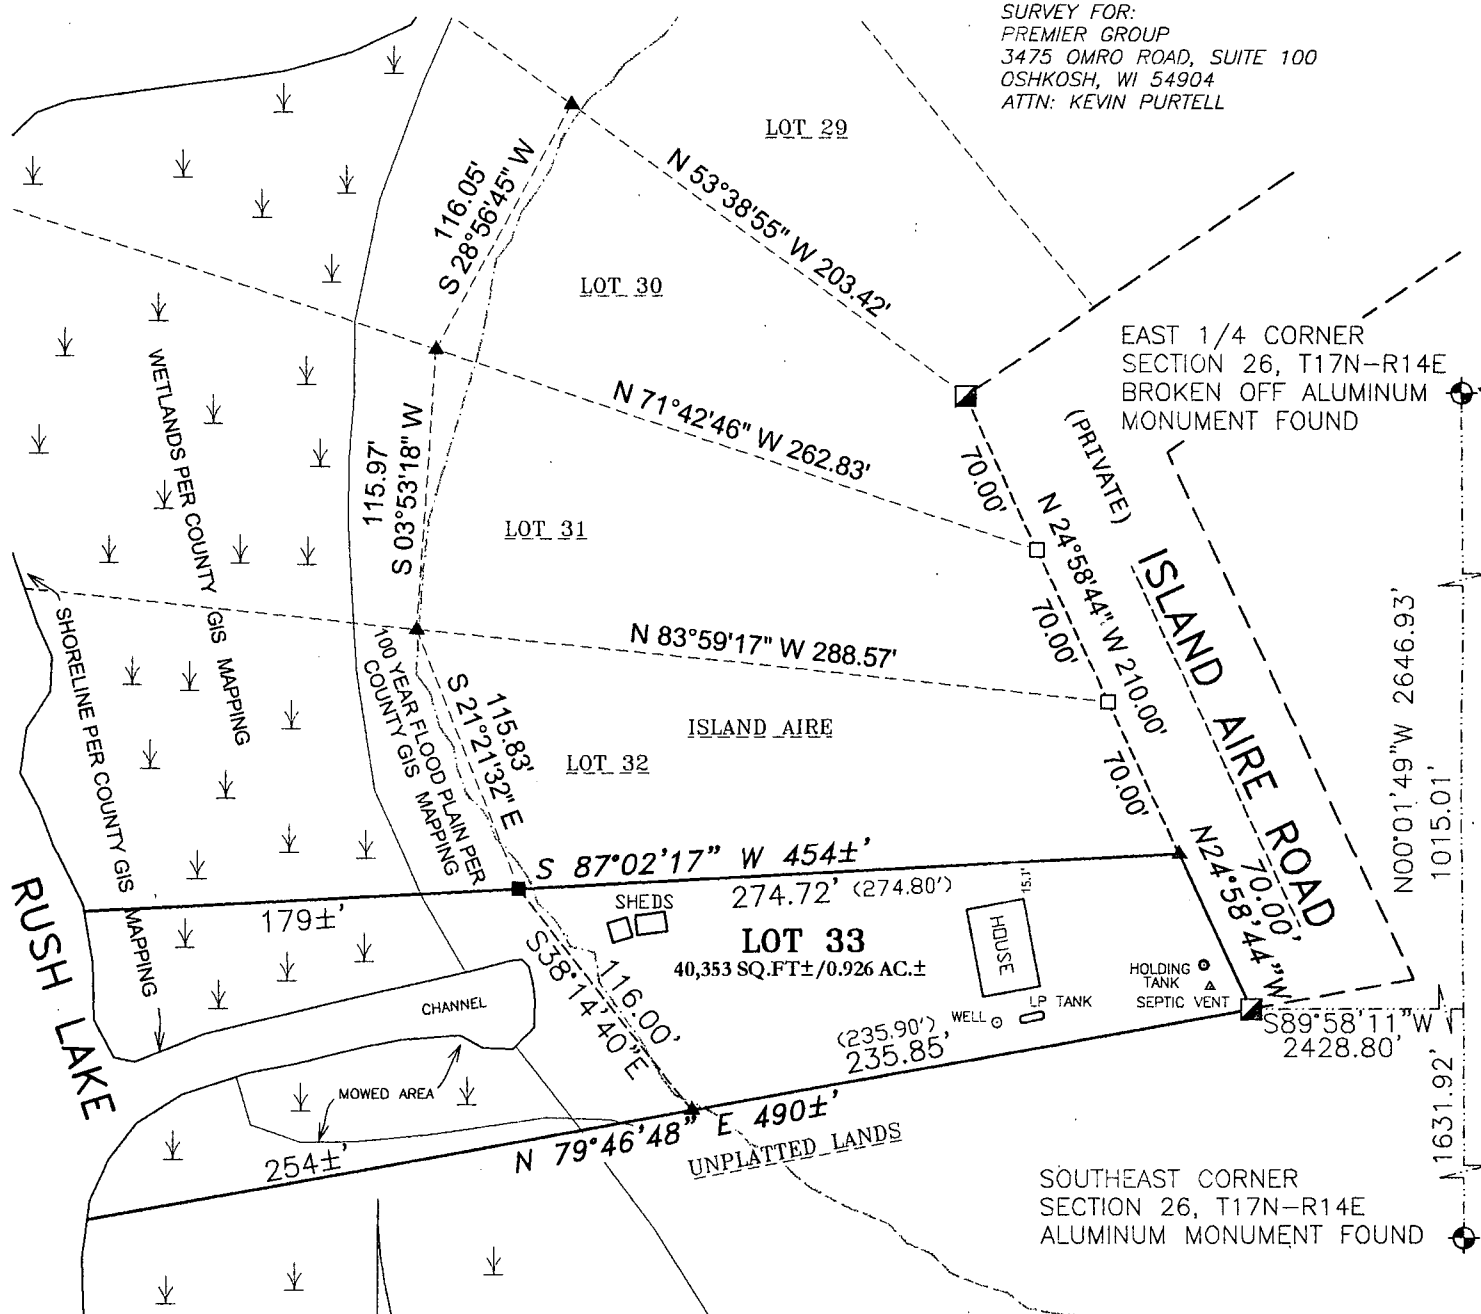

SURVEYOR'S CERTIFICATE


I hereby certify that I have surveyed the property as shown, according to official records and that the plat above drawn is an accurate and correct representation of said survey.

Wisconsin Registered Land Surveyor

Date _____

LEGEND

- 1-1/4" O.D. IRON PIPE SET, 18" LONG,
 WEIGHING 1.130 LBS. PER LIN. FOOT
 ▲ 1-1/4" ROUND IRON BAR FOUND
 □ 1-1/4" O.D. IRON PIPE FOUND
 ■ 2" O.D. IRON PIPE FOUND
 ⊕ GOVERNMENT CORNER FOUND
 () RECORDED AS

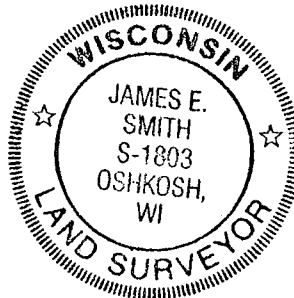

Martenson & Eisele, Inc.

109 West Main Street
Omro, WI 54963
www.martenson-eisele.com
P 920.685.6240 F 920.685.6340

Planning
Environmental
Surveying
Engineering
Architecture

PROJECT NO. 0-0544-023

FILE 0544023POS.DWG

THIS INSTRUMENT WAS DRAFTED BY: DSL