





# RIPON LAND SURVEYING

Division of D.M. Green & Associates, Inc.  
827 W. Fond du Lac St.  
P.O. Box 386  
Ripon, Wisconsin 54971  
Ph./Fax: (920) 748-9696

## CERTIFICATE OF SURVEY

CERTIFICATE OF SURVEY FOR GEORGE MOCKUS OF LOT 2 OF CERTIFIED SURVEY MAP 5665 LOCATED IN THE SE 1/4 OF THE SW 1/4 OF SECTION 29, T.17N., R.14E., TOWN OF NEPEUSKUN, WINNEBAGO COUNTY, WISCONSIN.

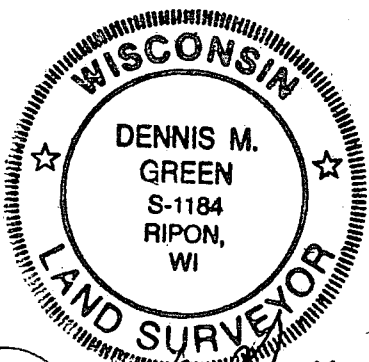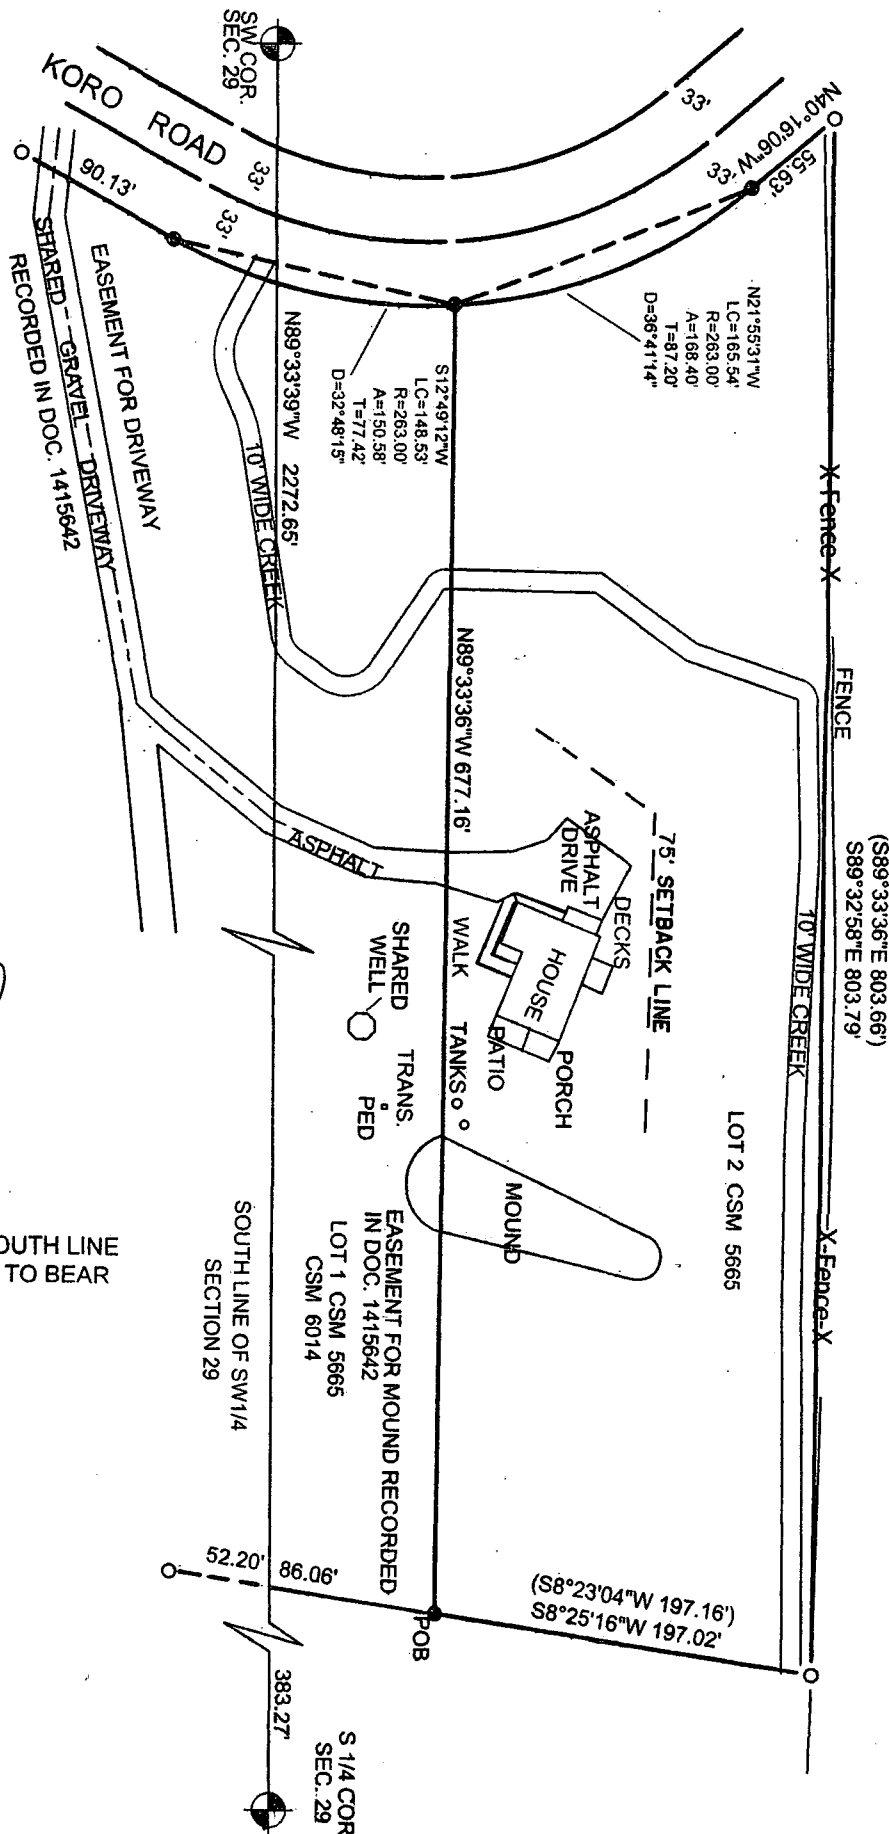


*Dennis M. Green*  
6-10-14

ALL BEARINGS REFERENCED TO THE SOUTH LINE OF THE SW 1/4 OF SECTION 29 ASSUMED TO BEAR N89°33'39"W.



SCALE: 1" = 100'

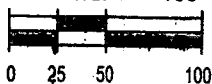

### LEGEND

- 1" DIA. IRON PIPE FOUND
- 3/4" DIA. IRON REBAR FOUND
- ⊕ BERNTSEN MONUMENT
- ( ) RECORDED AS