



RIPON LAND SURVEYING

827 W. Fond du Lac St.
P.O. Box 386
Ripon, Wisconsin 54971
Phone (920) 748-9696


CERTIFICATE OF SURVEY

CERTIFICATE OF SURVEY FOR SHAWN FRAVEL BEING OF LOT 1 CSM 3343 LOCATED IN NW1/4 OF THE NW1/4 AND THE NE1/4 OF THE NW1/4 OF SECTION 33, T.17N., R.14E., TOWN OF NEPEUSKUN, WINNEBAGO COUNTY, WISCONSIN.

BEARINGS REFERENCED TO
THE NORTH LINE OF THE NW1/4
OF SECTION 33, RECORDED AS
S88°15'46"E ON CSM 3343



SCALE: 1"=200'
0 200'

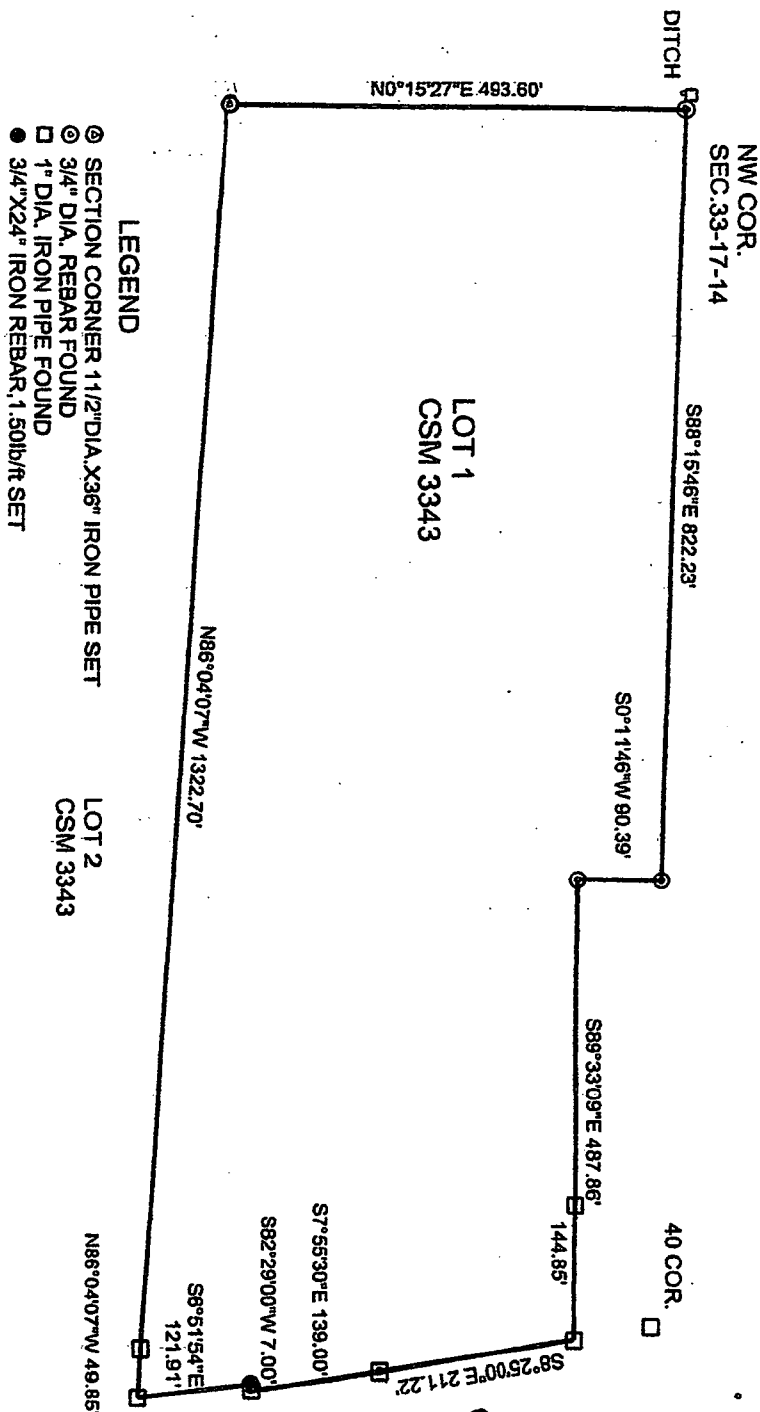

C.T.H. F.

