


PLAT OF SURVEY

THE NORTH LINE OF LOT 1 OF CERTIFIED SURVEY MAP 6545. PART OF THE NORTHEAST 1/4 OF THE NORTHEAST 1/4 OF SECTION 33. PART OF GOVERNMENT LOT 1 OF SECTION 34, ALL IN TOWNSHIP 17 NORTH, RANGE 14 EAST, TOWN OF NEPEUSKUN, WINNEBAGO COUNTY, WISCONSIN.

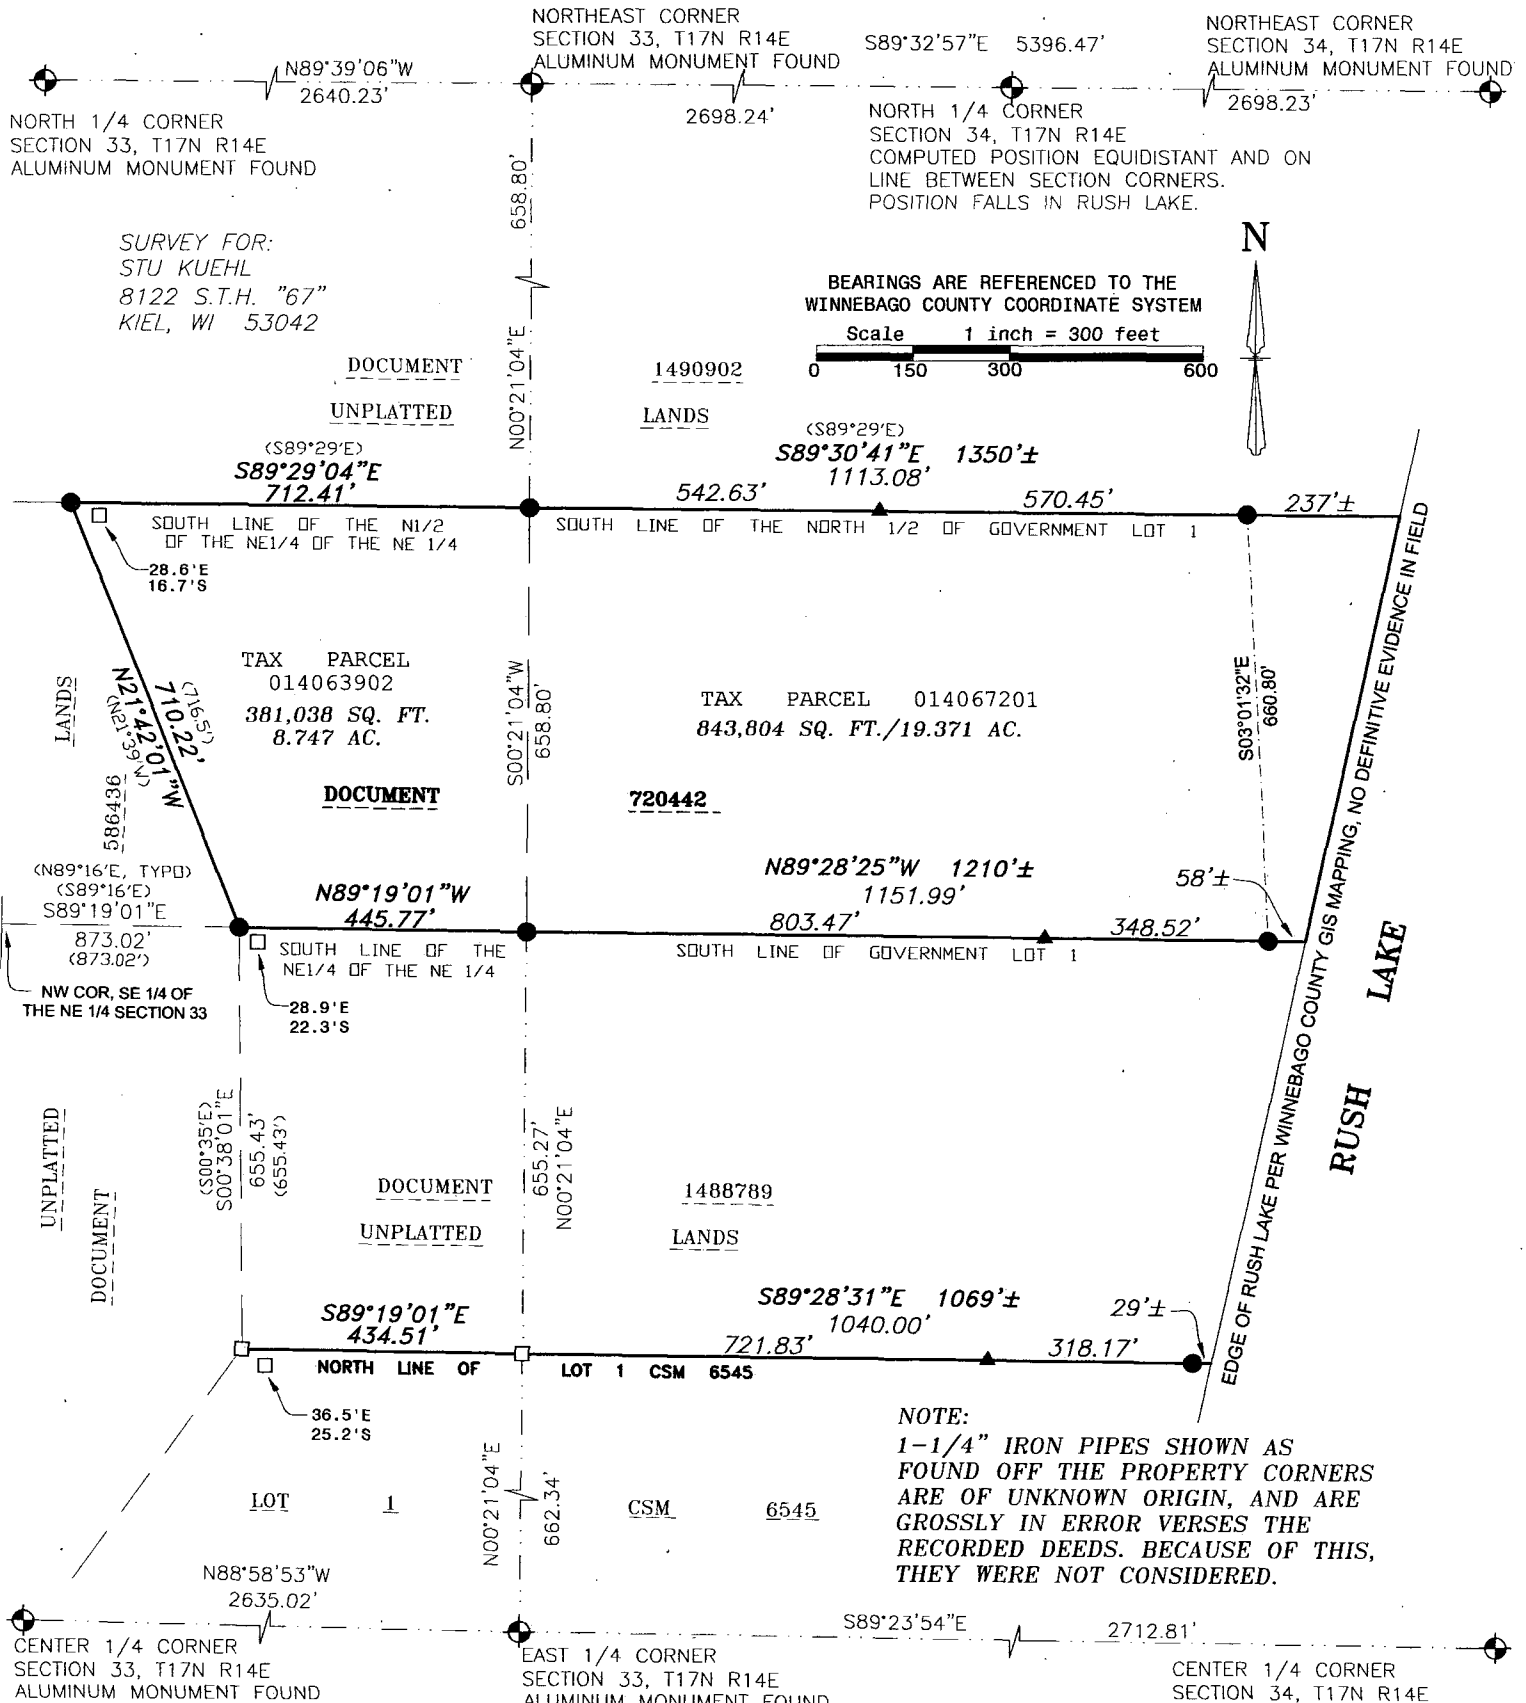

I, Andrew J. Shie, Wisconsin Professional Land Surveyor, hereby certify that I have fully complied with A-E7 of the Wisconsin State Statutes, and that I have surveyed and mapped all boundaries shown on this map to the best of my knowledge and belief.

Andrew J. Shie

1/5/2015

Andrew J. Shie
Wisconsin Professional Land Surveyor S-2504

Date

LEGEND

- 3/4" SOLID ROUND REBAR SET - 18" LONG, WEIGHING 1.502 LBS./LIN. FT.
- ▲ 1/2" SOLID ROUND REBAR SET - 18" LONG, WEIGHING 0.668 LBS./LIN. FT.
- 1-1/4" O.D. IRON PIPE FOUND
- ⊕ GOVERNMENT CORNER
- () RECORDED AS



2909 W TILLMAN ST.
APPLETON, WI 54914
(920) 410-3379
(920) 474-5025

mail@foxvalleylandsurveying.com
foxvalleylandsurveying.com

PROJECT NO. 171433-2

