


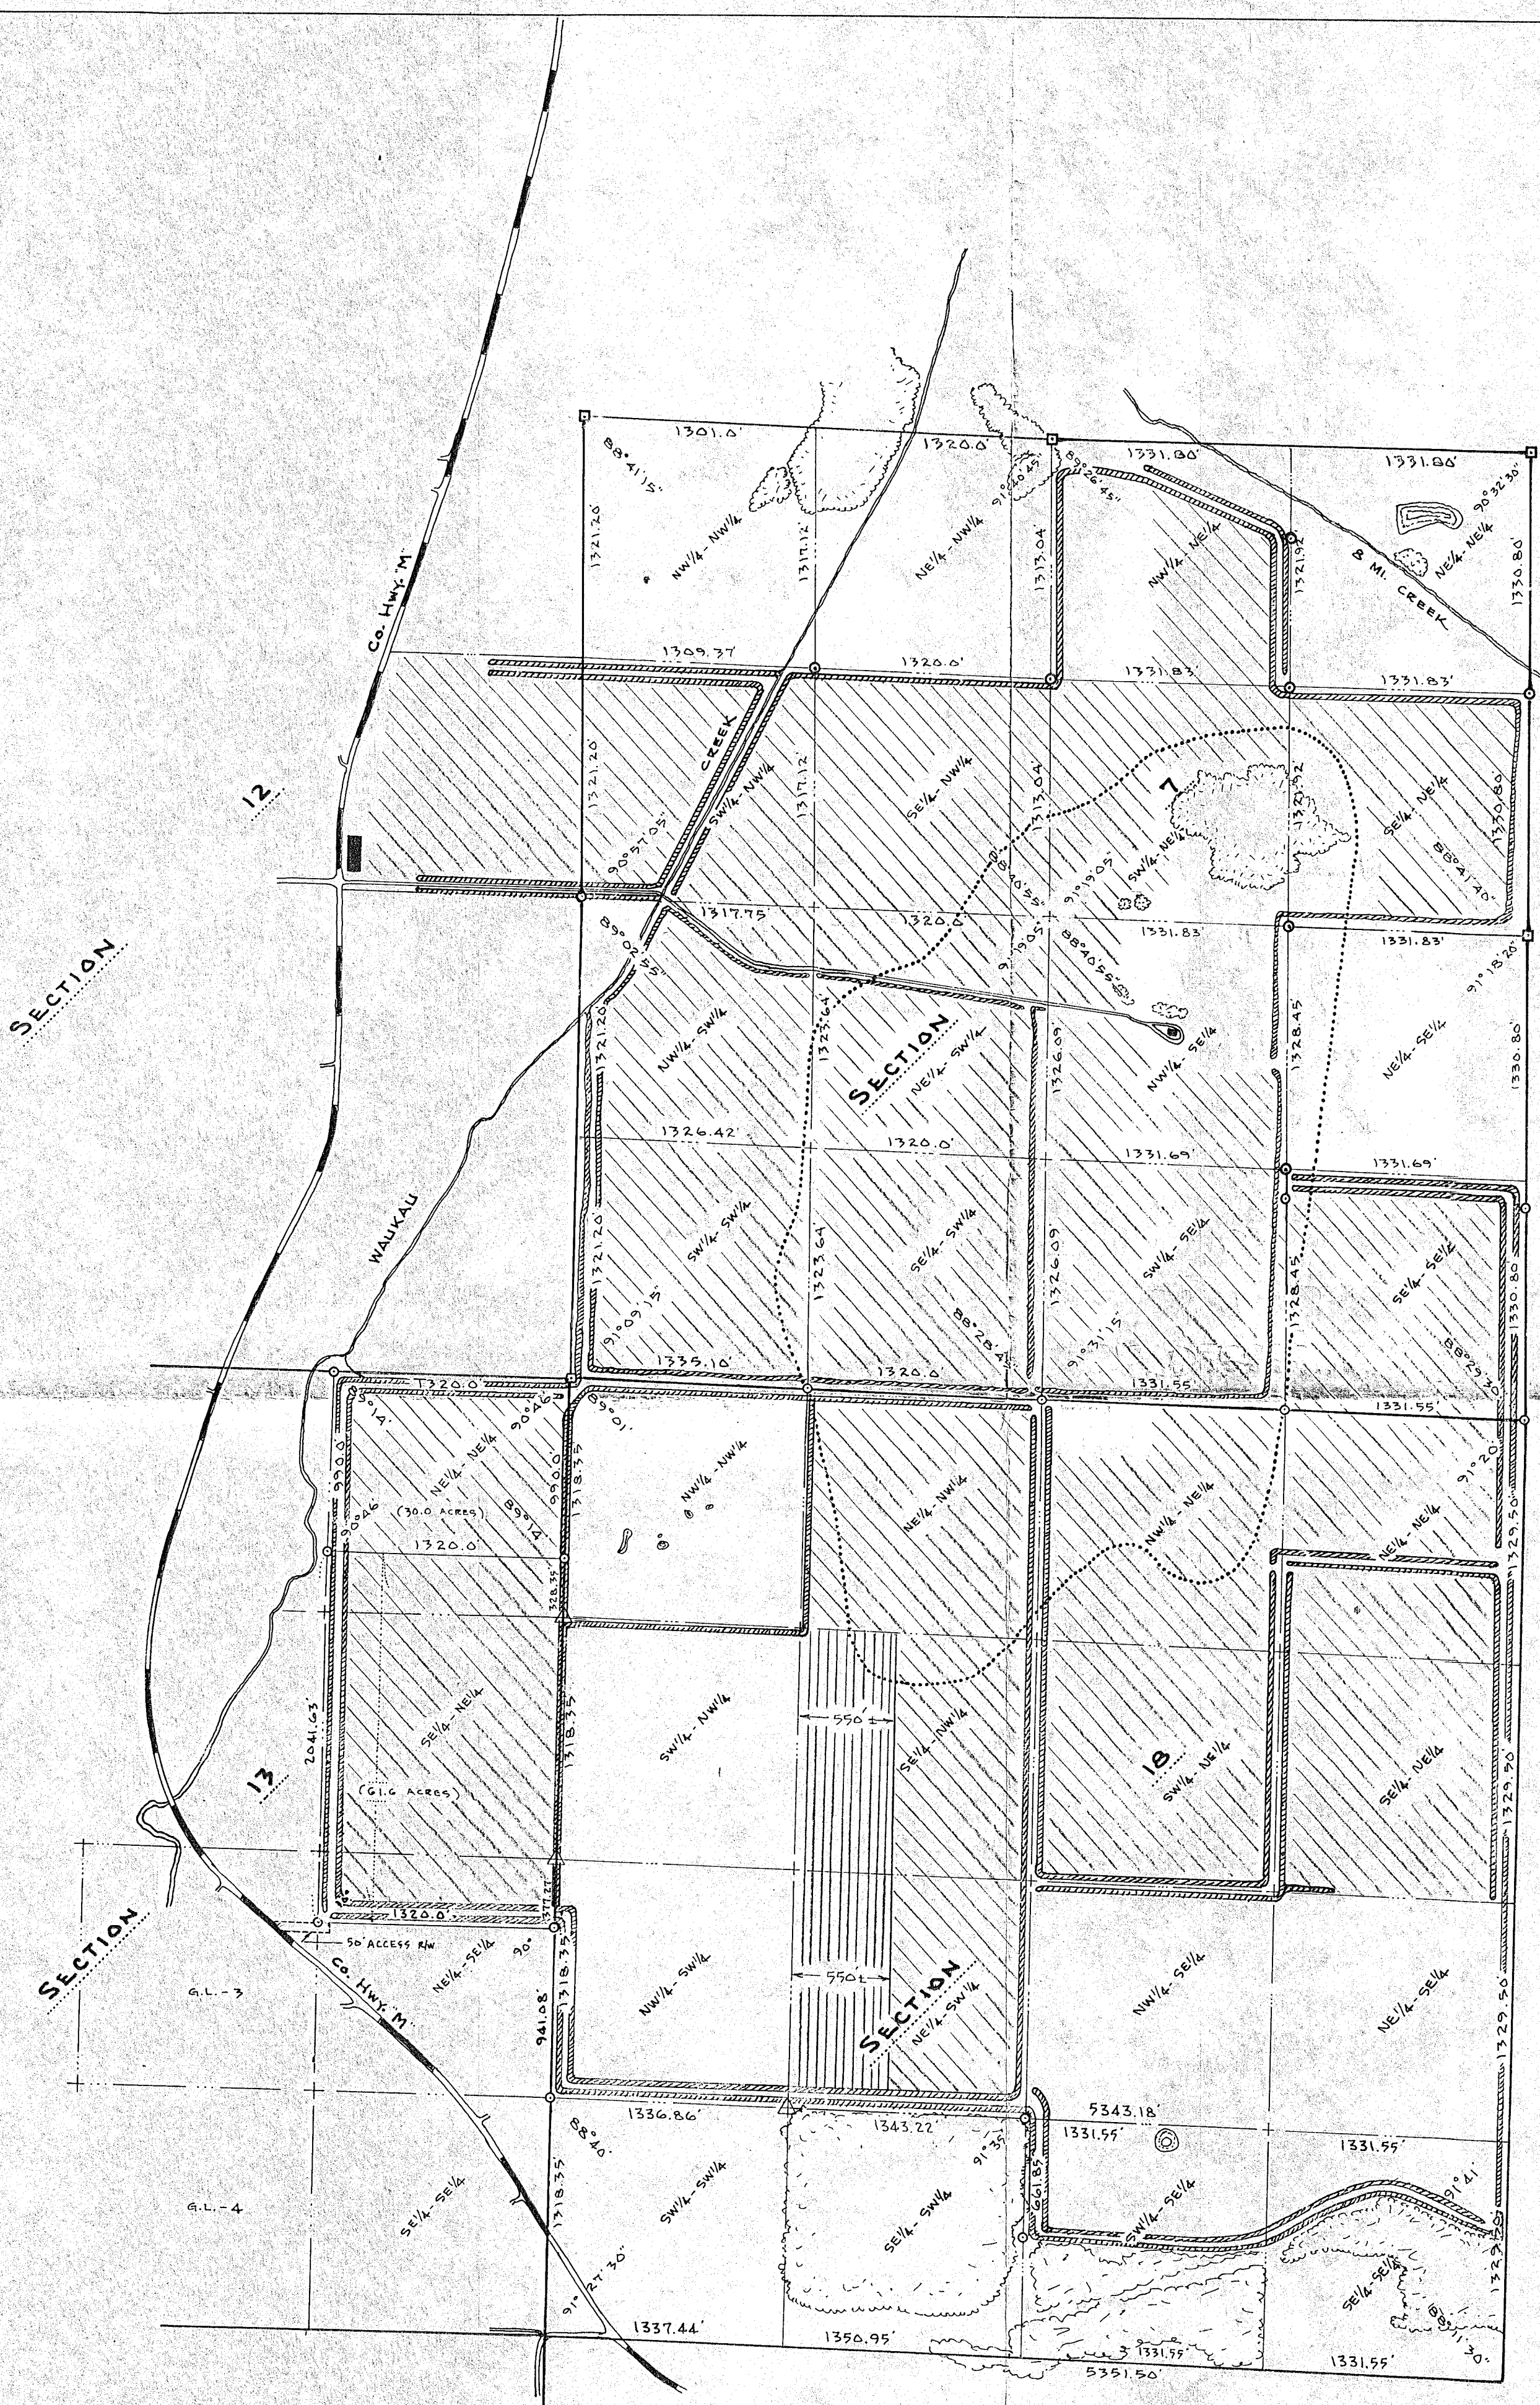


LEGEND

- EXISTING DITCHES
- EXISTING BUILDINGS
- PRE-EXISTING TILED AREA (PRIOR TO JUNE 23, 1977)
- AREA TILED AFTER JUNE 23, 1977
- ZONE BOUNDARY BETWEEN AGR. & CONSERVANCY ZONES (TRANSPOSED FROM SHORELAND ZONING MAP FOR TOWN OF UTICA, PREPARED FOR WINNEBAGO COUNTY BY NORTHEASTERN WIS. REGIONAL PLANNING COMM., ADOPTED JULY 16, 1968)



SCALE: 1" = 660'

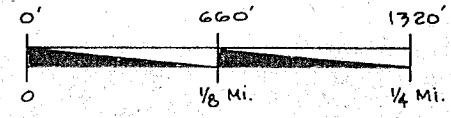

- - IRON PIPE
- - STONE MONUMENT
- △ - STEEL (T) FENCE POST

AFFIDAVIT


WE, THE UNDERSIGNED LEON H. DERBER AND ORVA DERBER, CERTIFY THAT THE ABOVE MAP IS CORRECT.

LEON H. DERBER

ORVA DERBER

SUBSCRIBED AND SWORN TO BEFORE ME THIS _____ DAY OF _____

NOTARY PUBLIC WINNEBAGO COUNTY
MY COMMISSION (15) (EXPIRES) _____

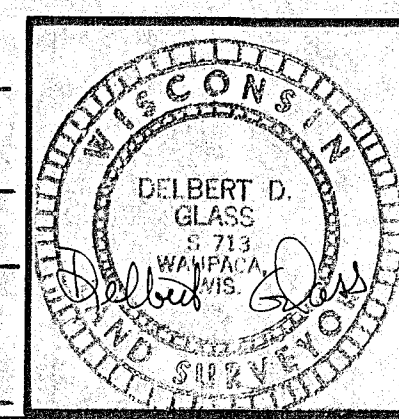

SURVEY FOR LEON DERBER		DRAWN D.G.
SECTION 7 & 18, TOWN OF UTICA, AND SECTION 12 & 13, TOWN OF NEPEUSKUN, WINNEBAGO CO., WISCONSIN.		TRACED
		CHECKED
		REVISED
		REVIEWED
		DATE 2/2/81
		JOB NO. 8108
		SHEET 1 OF 1