


PLAT OF SURVEY

ALL OF THE NORTHWEST 1/4 OF THE SOUTHEAST 1/4, AND ALL OF THE NORTHEAST 1/4 OF THE SOUTHWEST 1/4, ALL IN SECTION 10, TOWNSHIP 17 NORTH, RANGE 15 EAST, TOWN OF UTICA, WINNEBAGO COUNTY, WISCONSIN.

SURVEY FOR:
COTTONWOOD PONDS, INC
2080 W. 9TH AVE #342
OSHKOSH, WI 54904

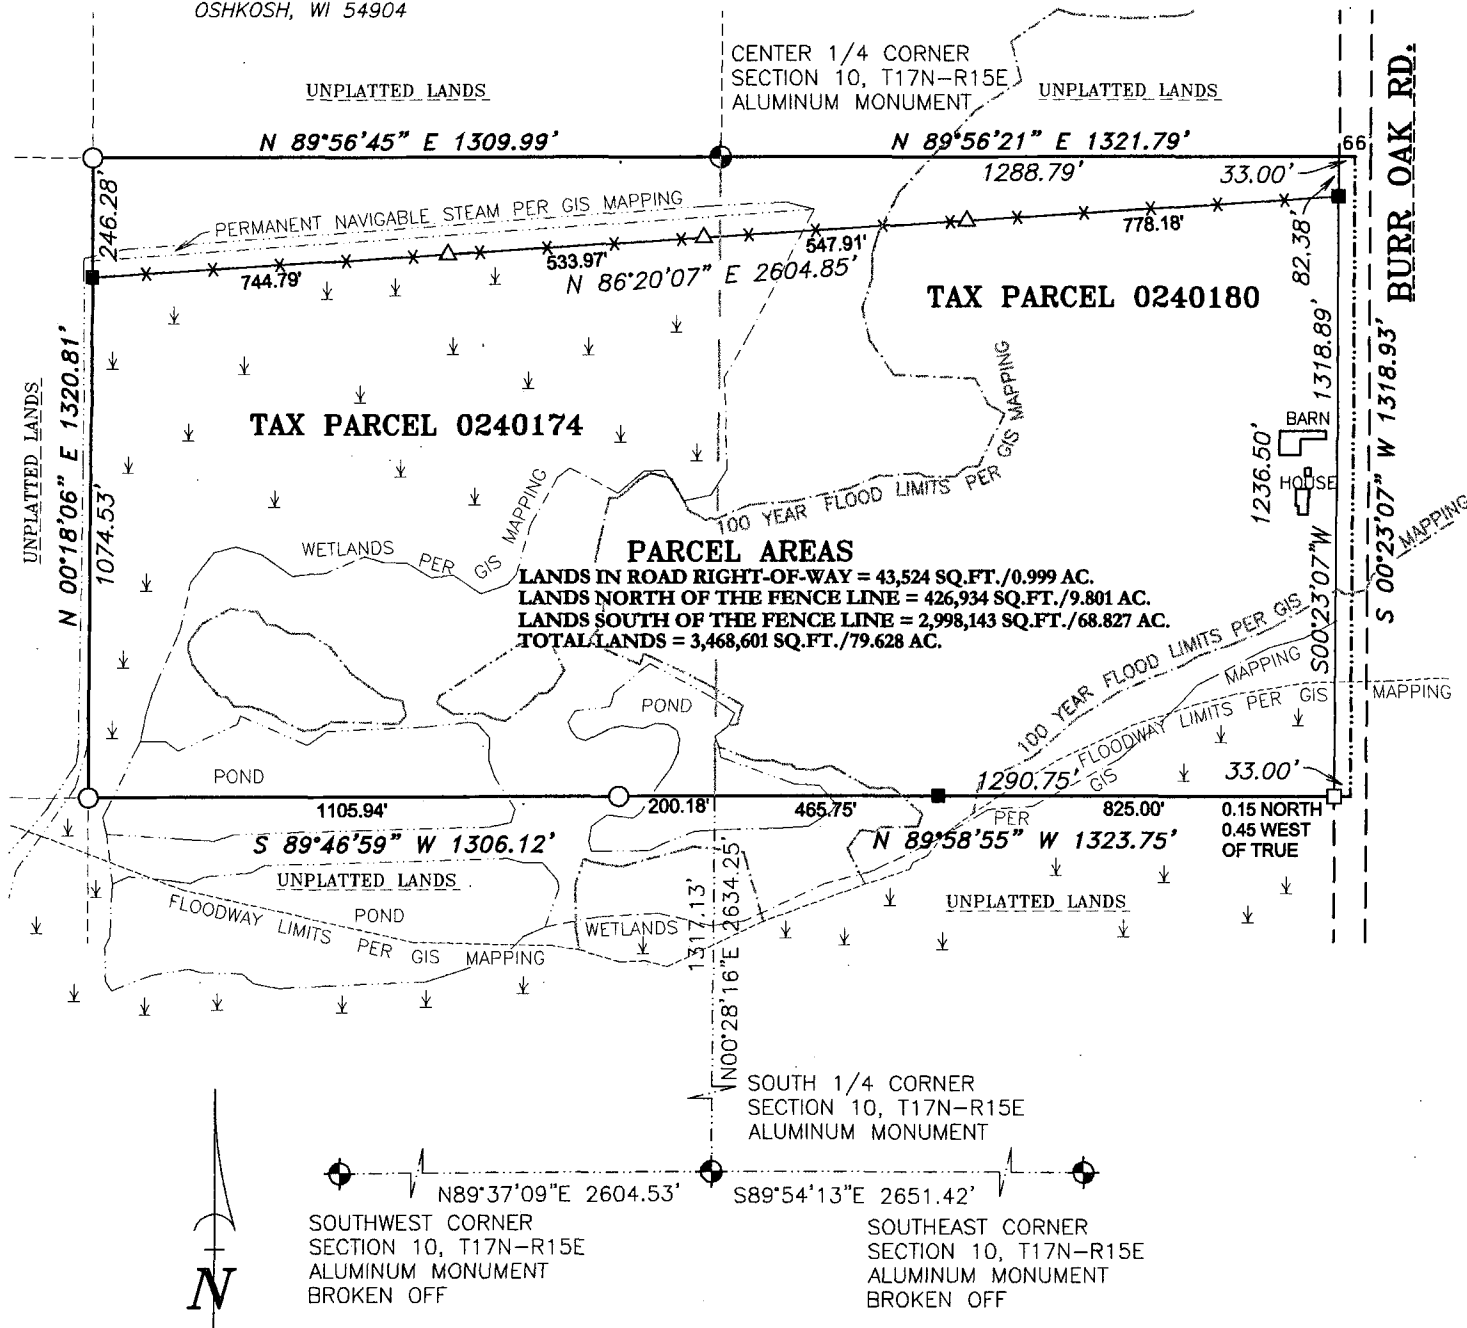

Martenson & Eisele, Inc.



109 West Main Street
Omro, WI 54963
www.martenson-eisele.com
P 920.685.6240 F 920.685.6340

Planning
Environmental
Surveying
Engineering
Architecture

PROJECT NO. 0-1841-001

FILE 1841001BOUNDARY

THIS INSTRUMENT WAS DRAFTED BY: DSL