



PLAT OF SURVEY

ALL OF THE NORTHWEST 1/4 OF THE SOUTHEAST 1/4, AND ALL OF THE NORTHEAST 1/4 OF THE SOUTHWEST 1/4, ALL IN SECTION 10, TOWNSHIP 17 NORTH, RANGE 15 EAST, TOWN OF UTICA, WINNEBAGO COUNTY, WISCONSIN.

SURVEY FOR:
COTTONWOOD PONDS, INC
2080 W. 9TH AVE #342
OSHKOSH, WI 54904

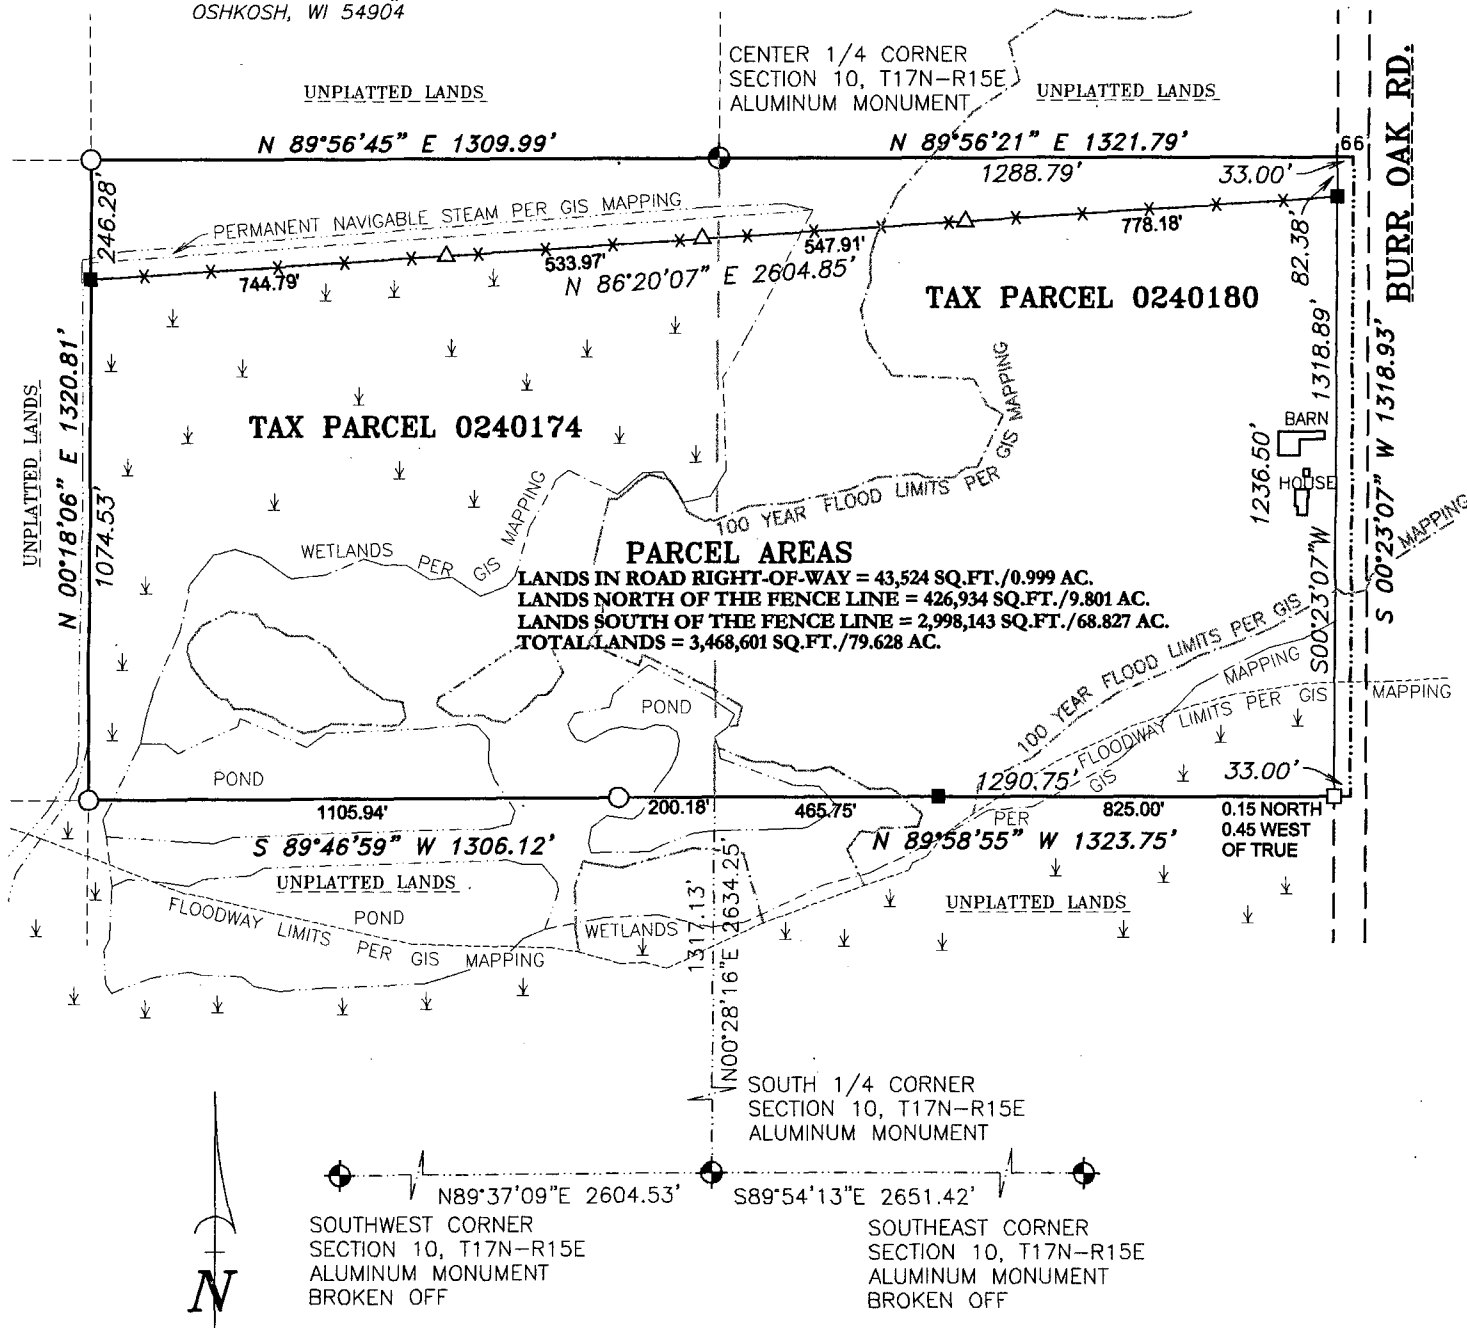

BEARINGS ARE REFERENCED TO THE WINNEBAGO COUNTY COORDINATE SYSTEM OF 1983(1997)

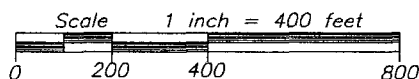

LEGEND

- 1-1/4" O.D. IRON PIPE SET, 18" LONG, WEIGHING 1.130 LBS. PER LIN. FOOT
- 3/4" REBAR FOUND
- 1-1/4" O.D. IRON PIPE FOUND
- △ FENCE POST ON PROPERTY LINE
- GOVERNMENT CORNER FOUND
- *- FENCE LINE

SURVEYOR'S CERTIFICATE

I hereby certify that I have surveyed the property as shown, according to official records and that the plat above drawn is an accurate and correct representation of said survey.

James E. Smith Nov 29, 2013
Wisconsin Registered Land Surveyor Date



Martenson & Eisele, Inc.



109 West Main Street
Omro, WI 54963
www.martenson-eisele.com
P 920.685.6240 F 920.685.6340

Planning
Environmental
Surveying
Engineering
Architecture

PROJECT NO. 0-1841-001

FILE 1841001BOUNDARY

THIS INSTRUMENT WAS DRAFTED BY: DSL