


# PLAT OF SURVEY

LOT 1 OF CERTIFIED SURVEY MAP 4891, BEING PART OF THE SOUTHEAST 1/4 OF THE SOUTHEAST 1/4 OF SECTION 16, TOWNSHIP 17 NORTH, RANGE 15 EAST, TOWN OF UTICA, WINNEBAGO COUNTY, WISCONSIN.

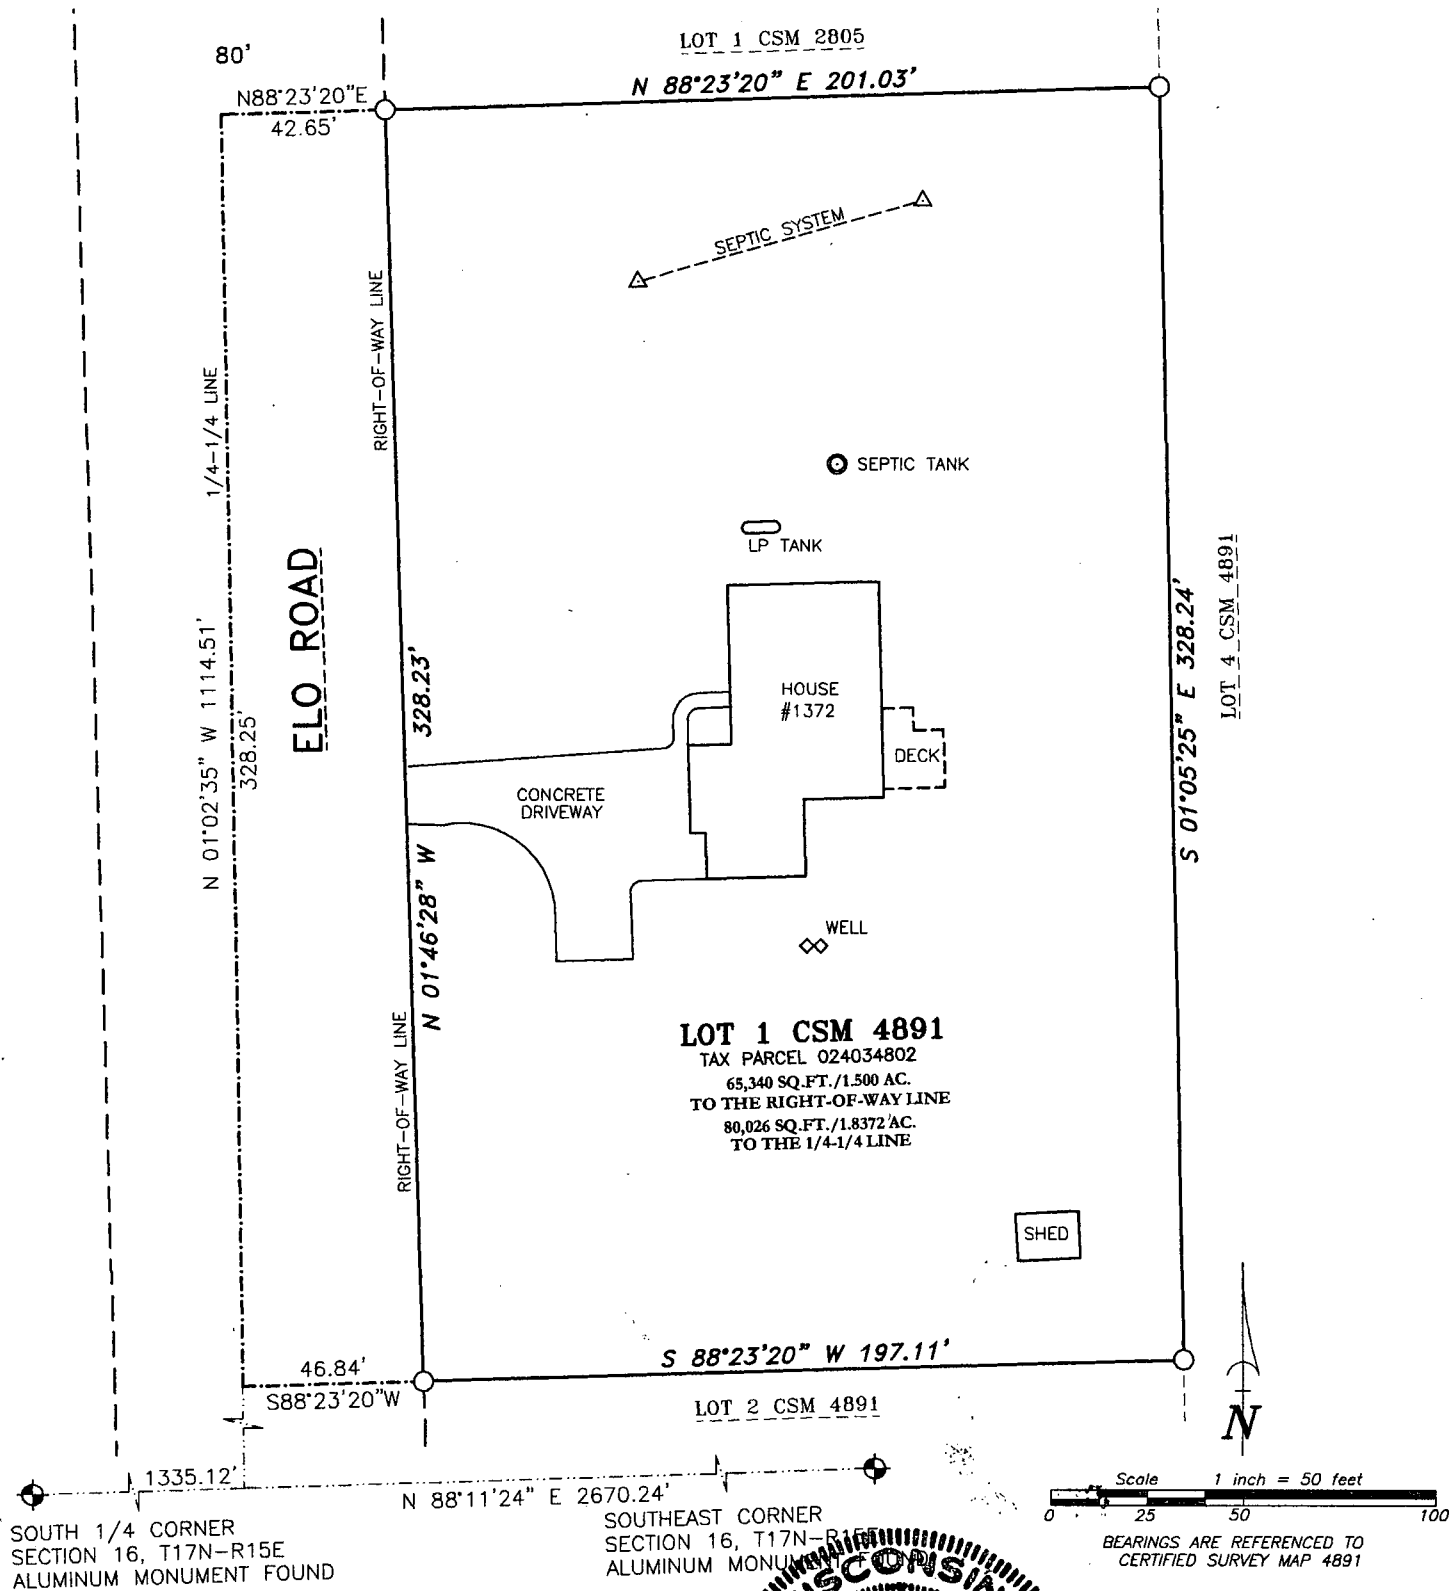


## SURVEYOR'S CERTIFICATE

I hereby certify that I have surveyed the property as shown, according to official records and that the plat above drawn is an accurate and correct representation of said survey.

*William D. Frueh*  
Wisconsin Registered Land Surveyor

10/20/14  
Date

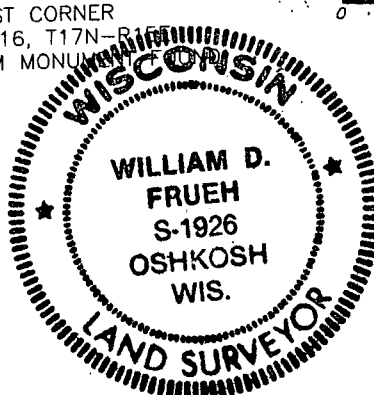

SURVEY FOR:  
NERCON ENGINEERING &  
MANUFACTURING  
600 S. COMMERCIAL STREET  
NEENAH, WI 54956

**FRUEH CONSULTING SERVICES, LLC**  
ENGINEERING AND LAND SURVEYING  
P. O. Box 282, Oshkosh, Wisconsin 54902  
TELEPHONE (920) 235-0279

PROJECT NO. 0-1062-017  
FILE 1062017POS  
This instrument was drafted by: DSL