


PLAT OF SURVEY

PART OF THE NORTHEAST 1/4 OF THE SOUTHEAST 1/4, SECTION 25, TOWNSHIP 17 NORTH, RANGE 15 EAST, TOWN OF UTICA, WINNEBAGO COUNTY, WISCONSIN.

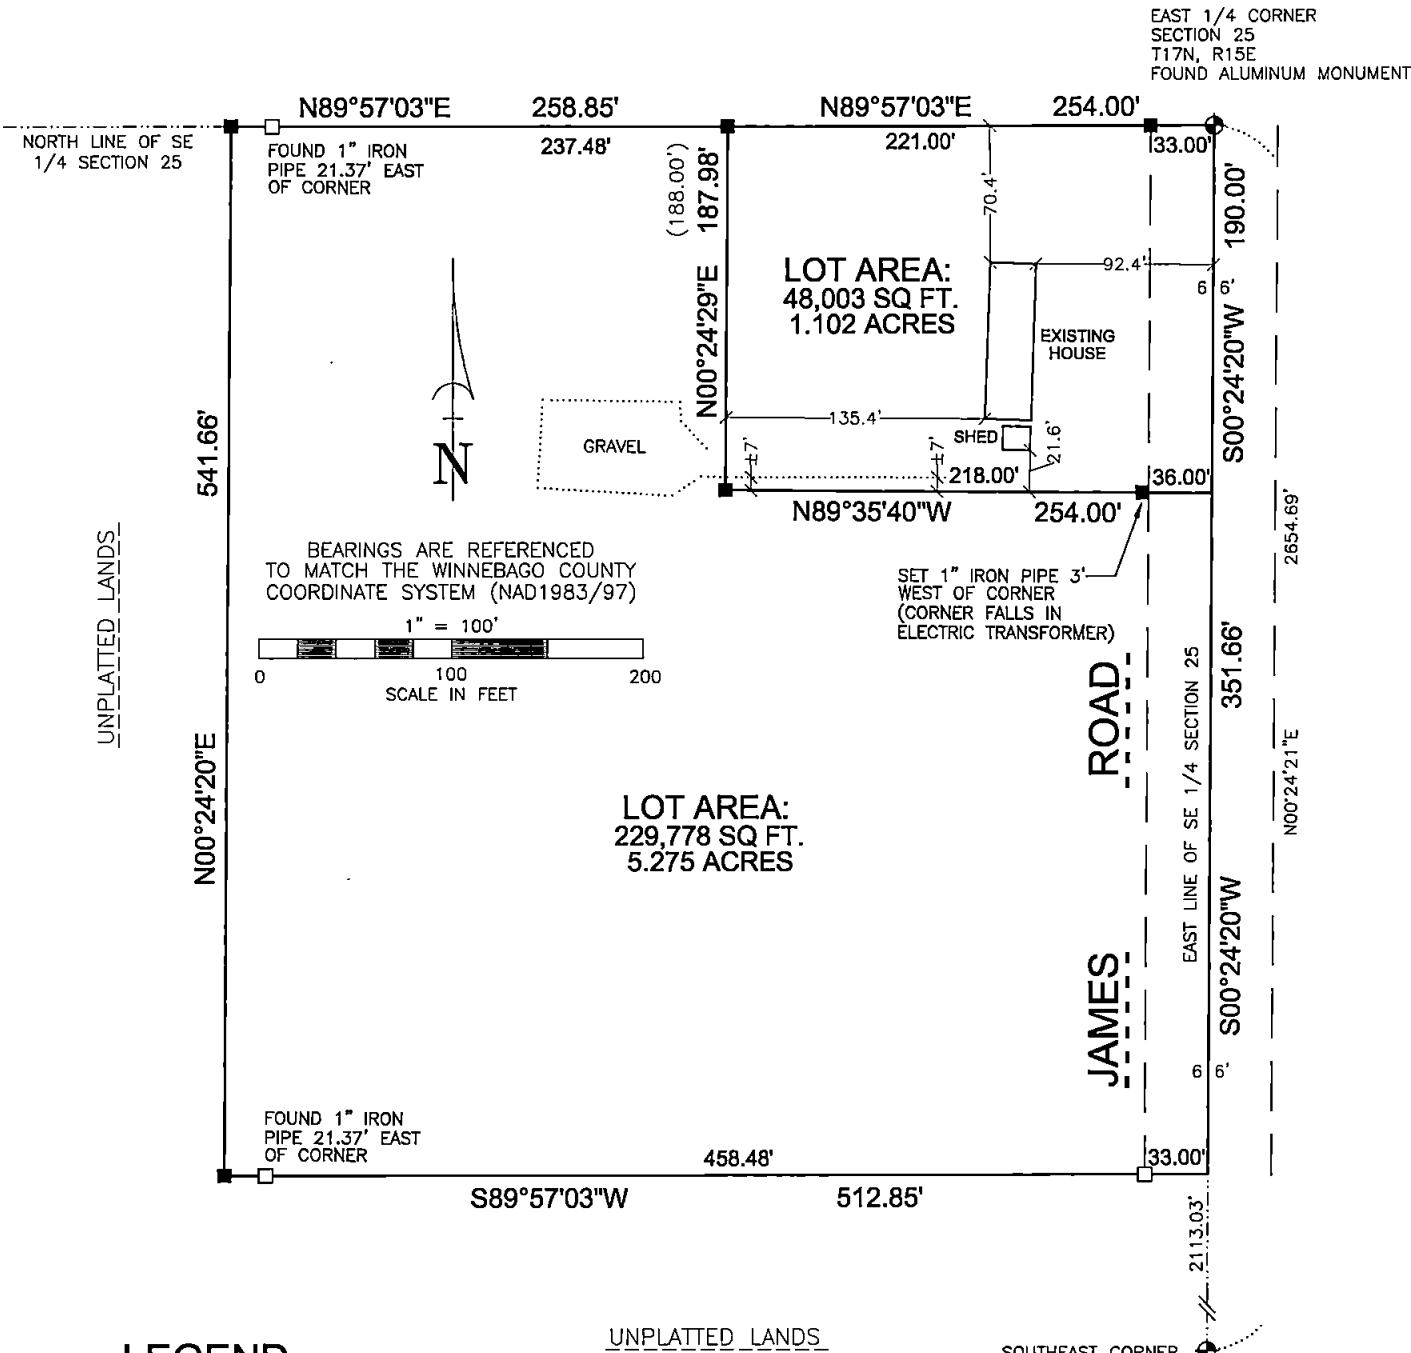

LEGEND

- 1-1/4" O.D. IRON PIPE SET, 18" LONG WEIGHING 1.1310 LBS. PER LIN. FOOT
- 1" O.D. IRON PIPE FOUND
- ⊕ GOVERNMENT CORNER
- ( ) RECORDED AS

**SURVEYOR'S CERTIFICATE**  
I, DARRYL S. LEHMAN, HEREBY CERTIFY THAT I HAVE SURVEYED THIS PROPERTY AND THIS MAP IS A TRUE REPRESENTATION THEREOF AND IS, TO THE BEST OF MY KNOWLEDGE AND BELIEF, A TRUE AND ACCURATE REPRESENTATION THEREOF.

DATED THIS THE 20TH DAY OF MARCH, 2025

*Darryl S. Lehman*  
DARRYL S. LEHMAN, PROFESSIONAL LAND SURVEYOR S-3255



Martenson & Eisele, Inc.

1377 Midway Road  
Menasha, WI 54952  
www.martenson-eisele.com  
info@martenson-eisele.com  
920.731.0381 1.800.236.0381  
Planning  
Environmental  
Surveying  
Engineering  
Architecture

SURVEY FOR:  
MITCHELL DAVIES  
697 JAMES RD.  
PICKETT, WI 54964

PROJECT NO. 0-2988-001  
FILE 0-2988-001PS.dwg SHEET 1 OF 1  
THIS INSTRUMENT WAS DRAFTED BY: G.Smith