


PLAT OF SURVEY

PART OF THE SOUTHEAST 1/4 OF THE NORTHWEST 1/4 OF SECTION 29, TOWNSHIP 17 NORTH,
RANGE 15 EAST, TOWN OF UTICA, WINNEBAGO COUNTY, WISCONSIN.

SURVEY FOR:
WILL KENNEDY
782 MUSTANG LANE
FOND DU LAC, WI 54935

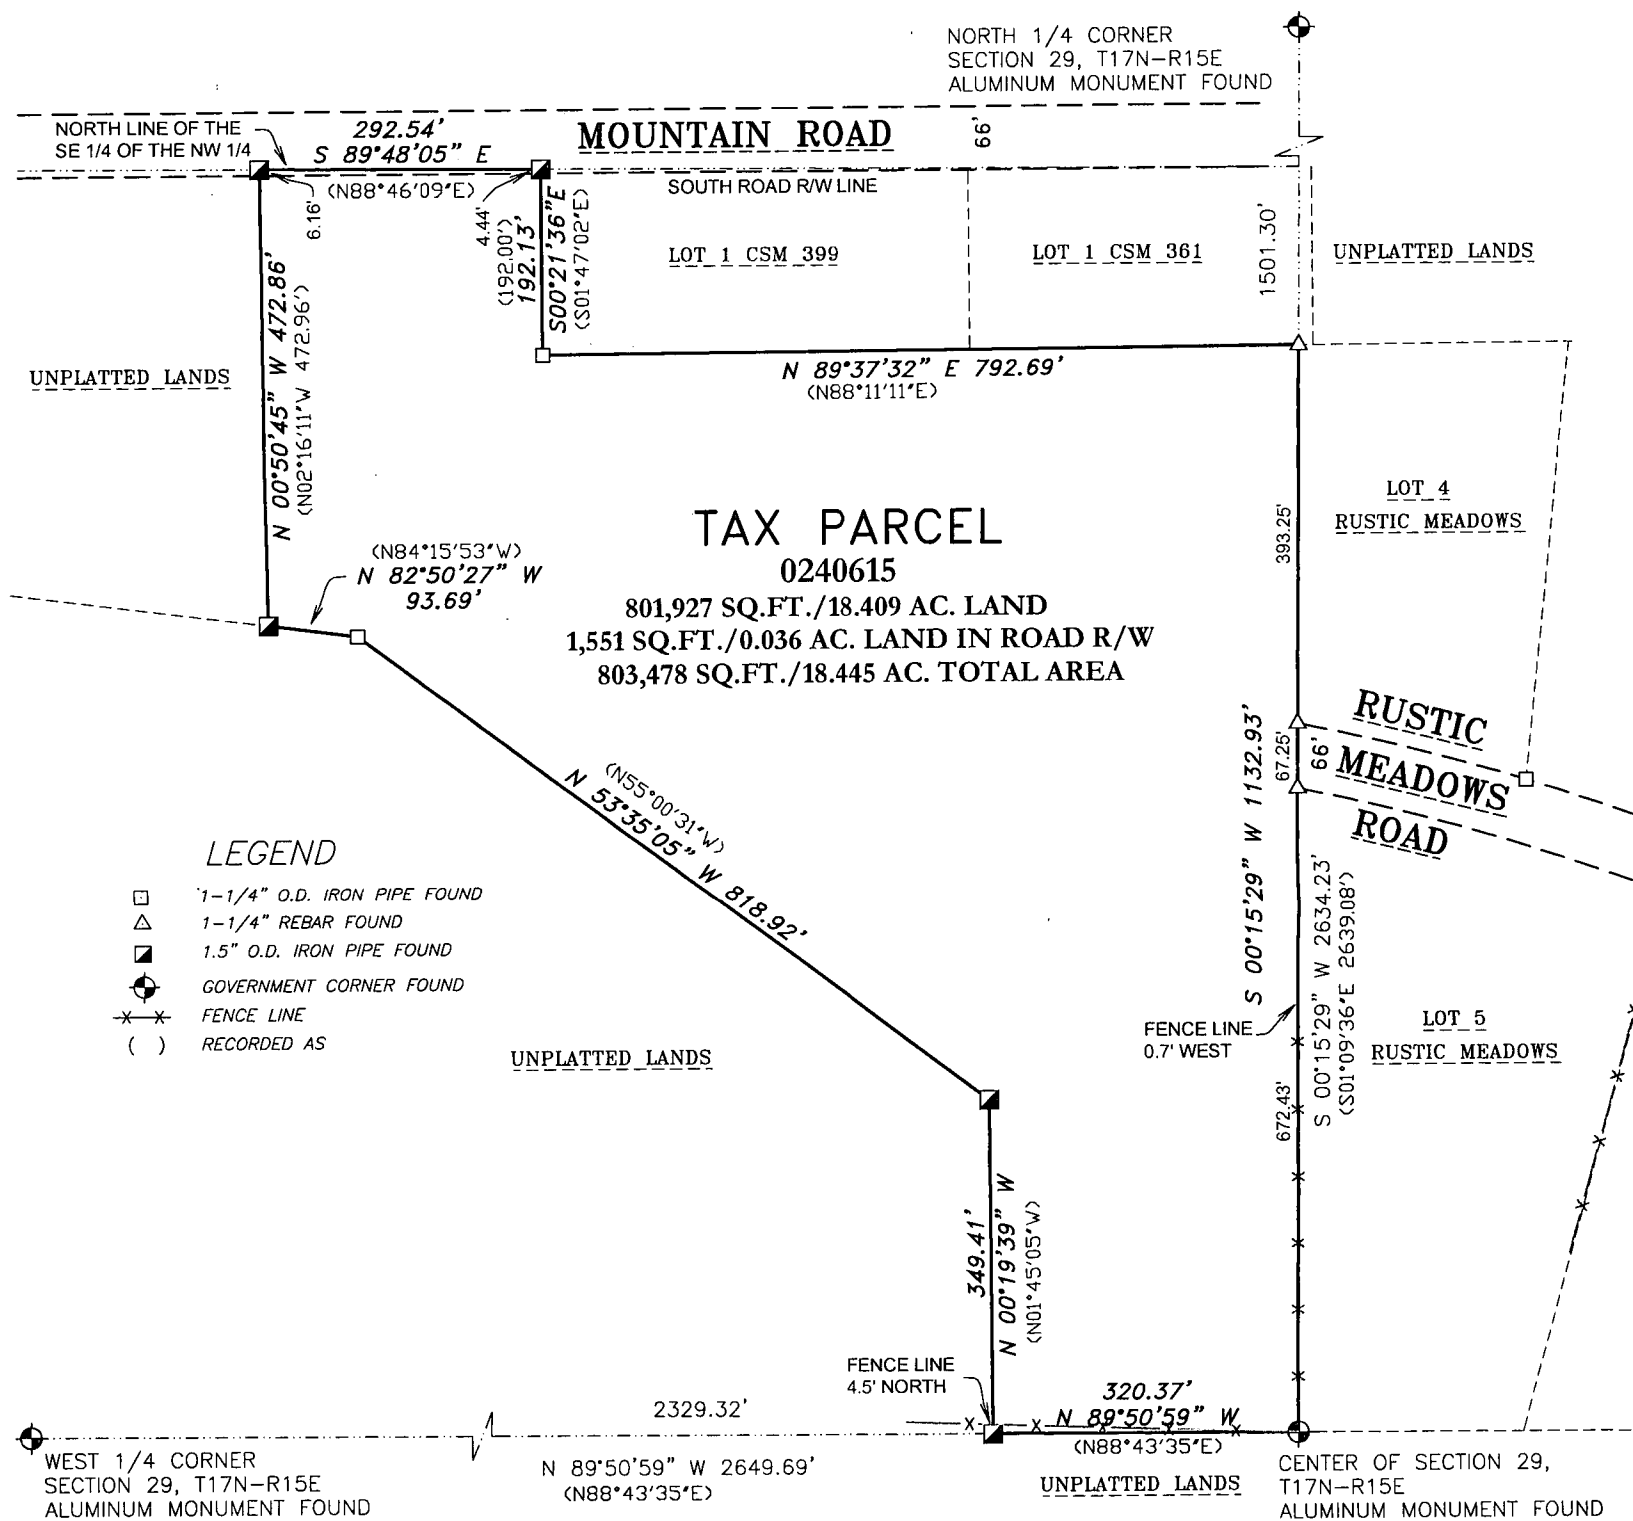


SURVEYOR'S CERTIFICATE

I hereby certify that I have surveyed the property as shown, according to official records and that the plat above drawn is an accurate and correct representation of said survey.

Wisconsin Professional Land Surveyor

Date _____

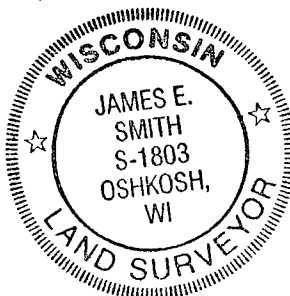

Martenson & Eisele, Inc.

m.e.

101 West Main Street
Omro, WI 54963
www.martenson-eisele.com
P 920.685.6240 F 920.685.6340

Planning
Environmental
Surveying
Engineering
Architecture



BEARINGS ARE REFERENCED TO THE WINNEBAGO
COUNTY COORDINATE SYSTEM OF 1983(1997)

Scale 1 inch = 200 feet



PROJECT NO. 0-2513-001

FILE 2513001POS.DWG

THIS INSTRUMENT WAS DRAFTED BY: DSL