


PLAT OF SURVEY

ALL OF LOT 1 OF CERTIFIED SURVEY MAP 5165, ALL OF LOT 1 AND LOT 2 OF CERTIFIED SURVEY MAP 4786, AND THE SOUTH 1/2 OF THE NORTHWEST 1/4 OF THE NORTHWEST 1/4, ALL BEING IN SECTION 31, TOWNSHIP 17 NORTH, RANGE 15 EAST, TOWN OF UTICA, WINNEBAGO COUNTY, WISCONSIN.

SURVEY FOR:
MARK KAIN
403 SPORTSMAN ROAD
PICKETT, WI 54964

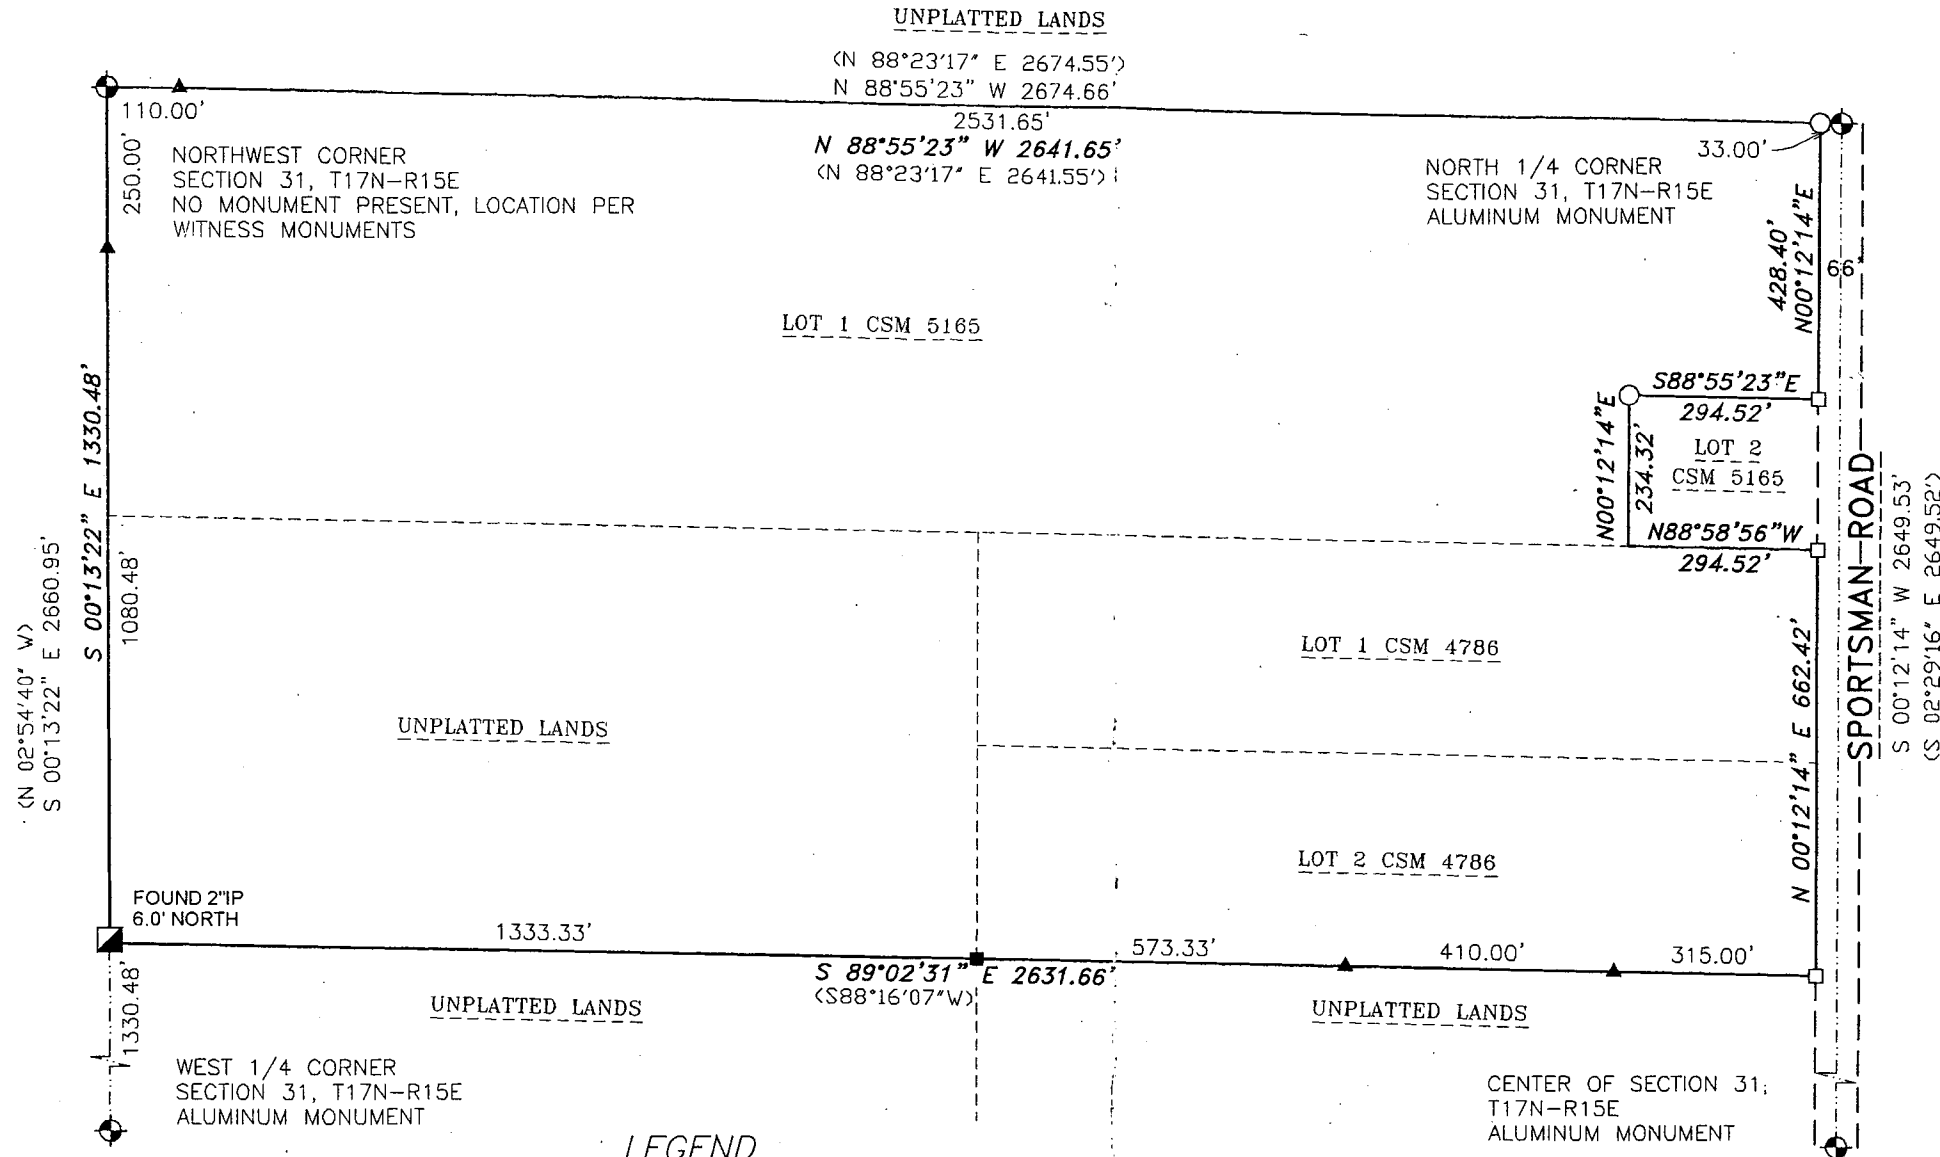

BEARINGS ARE REFERENCED TO THE WINNEBAGO
COUNTY COORDINATE SYSTEM OF 1983(1997)

Scale 1 inch = 300 feet
0 150 300 600

SURVEYOR'S CERTIFICATE

I hereby certify that I have surveyed the property as shown, according to official records and that the plat above drawn is an accurate and correct representation of said survey.

James E. Smith 1.31.17
Wisconsin Professional Land Surveyor Date



LEGEND

- 1-1/4" O.D. IRON PIPE SET, 18" LONG, WEIGHING 1.130 LBS. PER LIN. FOOT
- ▲ STEEL T-POST SET
- 3/4" REBAR FOUND
- 1-1/4" O.D. IRON PIPE FOUND
- ▣ 2" O.D. IRON PIPE FOUND
- ⊕ GOVERNMENT CORNER FOUND
- () RECORDED AS

Martenson & Eisele, Inc.



101 West Main Street
Omro, WI 54963
www.martenson-eisele.com
P 920.685.6240 F 920.685.6340

Planning
Environmental
Surveying
Engineering
Architecture

PROJECT NO. 0-2081-001

FILE 2081001POS.DWG

THIS INSTRUMENT WAS DRAFTED BY: DSL