


PLAT OF SURVEY

LOT 15, MANOR HEIGHTS, BEING PART OF GOVERNMENT LOT 1 IN SECTION 1, TOWNSHIP 17 NORTH, RANGE 16 EAST, CITY OF OSHKOSH, WINNEBAGO COUNTY, WISCONSIN.

SURVEY FOR:
CAROLINE CARVER
40 VICTORIA COURT
OSHKOSH, WI 54902

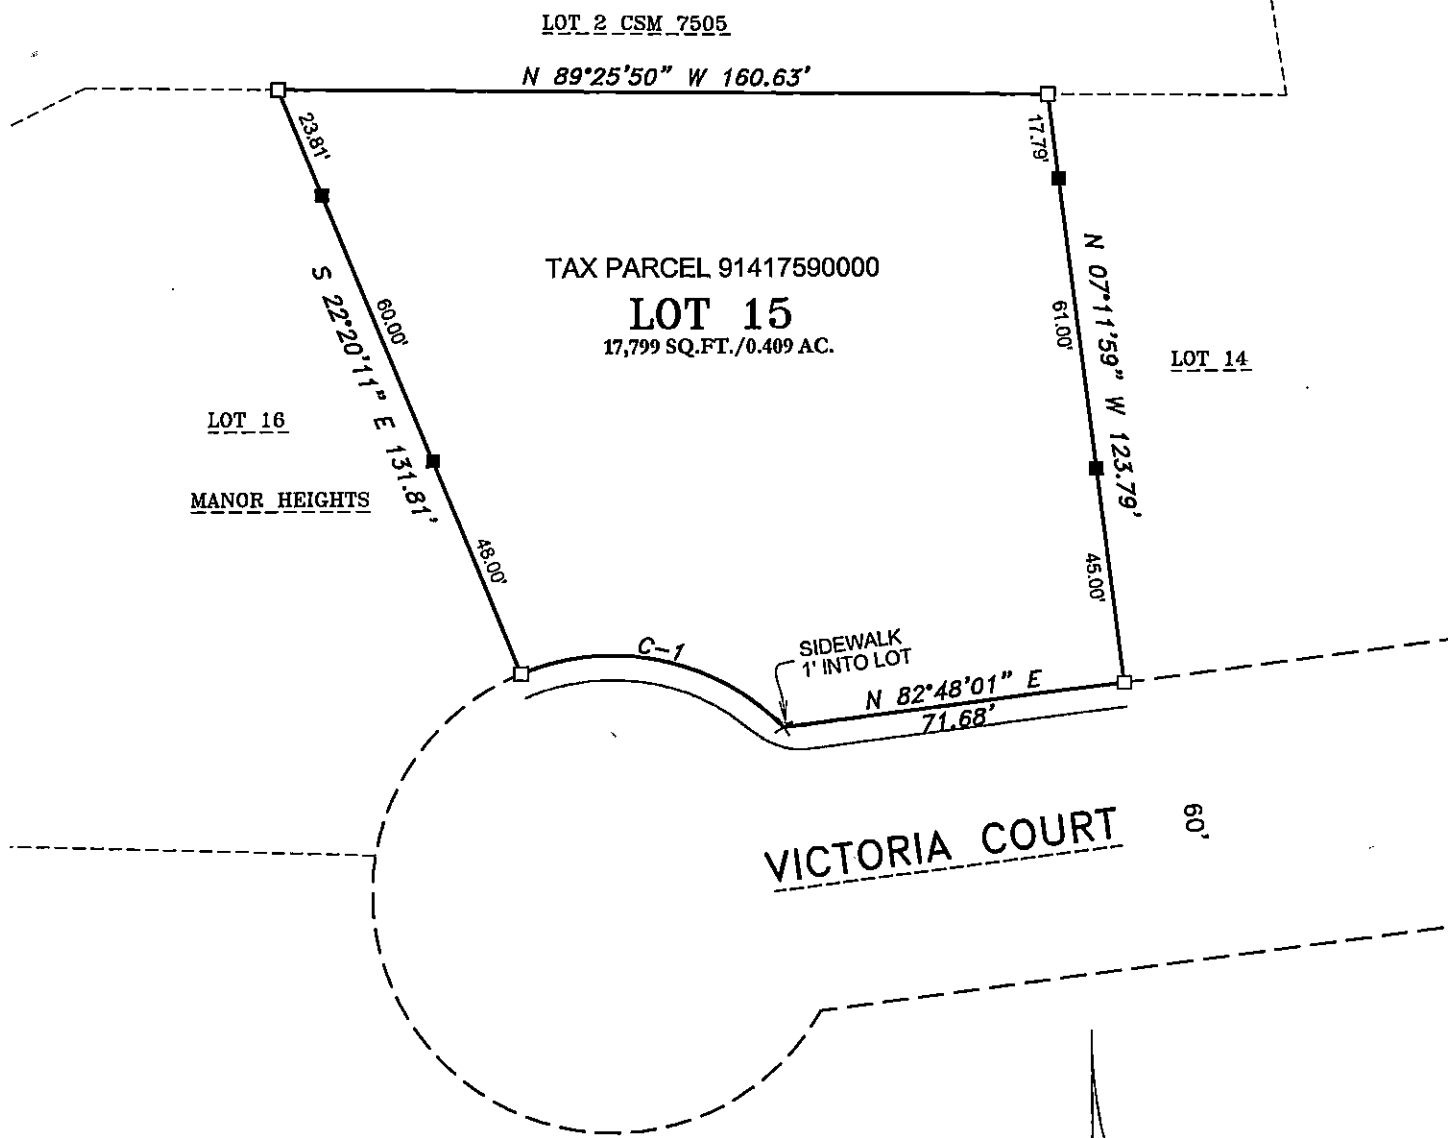


SURVEYOR'S CERTIFICATE

I hereby certify that I have surveyed the property as shown, according to official records and that the plat above drawn is an accurate and correct representation of said survey.

Darryl S. Lehman 7-2-24
Wisconsin Professional Land Surveyor Date

BEARINGS ARE REFERENCED TO THE WINNEBAGO COUNTY COORDINATE SYSTEM OF 1983(1991)

Scale 1 inch = 40 feet

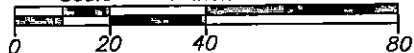

LEGEND

- 10" SURVEY SPIKE SET
- × CHISELED "X" SET
- 1-1/4" O.D. IRON PIPE FOUND



Martenson & Eisele, Inc.



101 West Main Street
Omro, WI 54963
www.martenson-eisele.com
P 920.685.6240

Planning
Environmental
Surveying
Engineering
Architecture

PROJECT NO. 0-2924-001

FILE 2924001POS.DWG

THIS INSTRUMENT WAS DRAFTED BY: DSL