



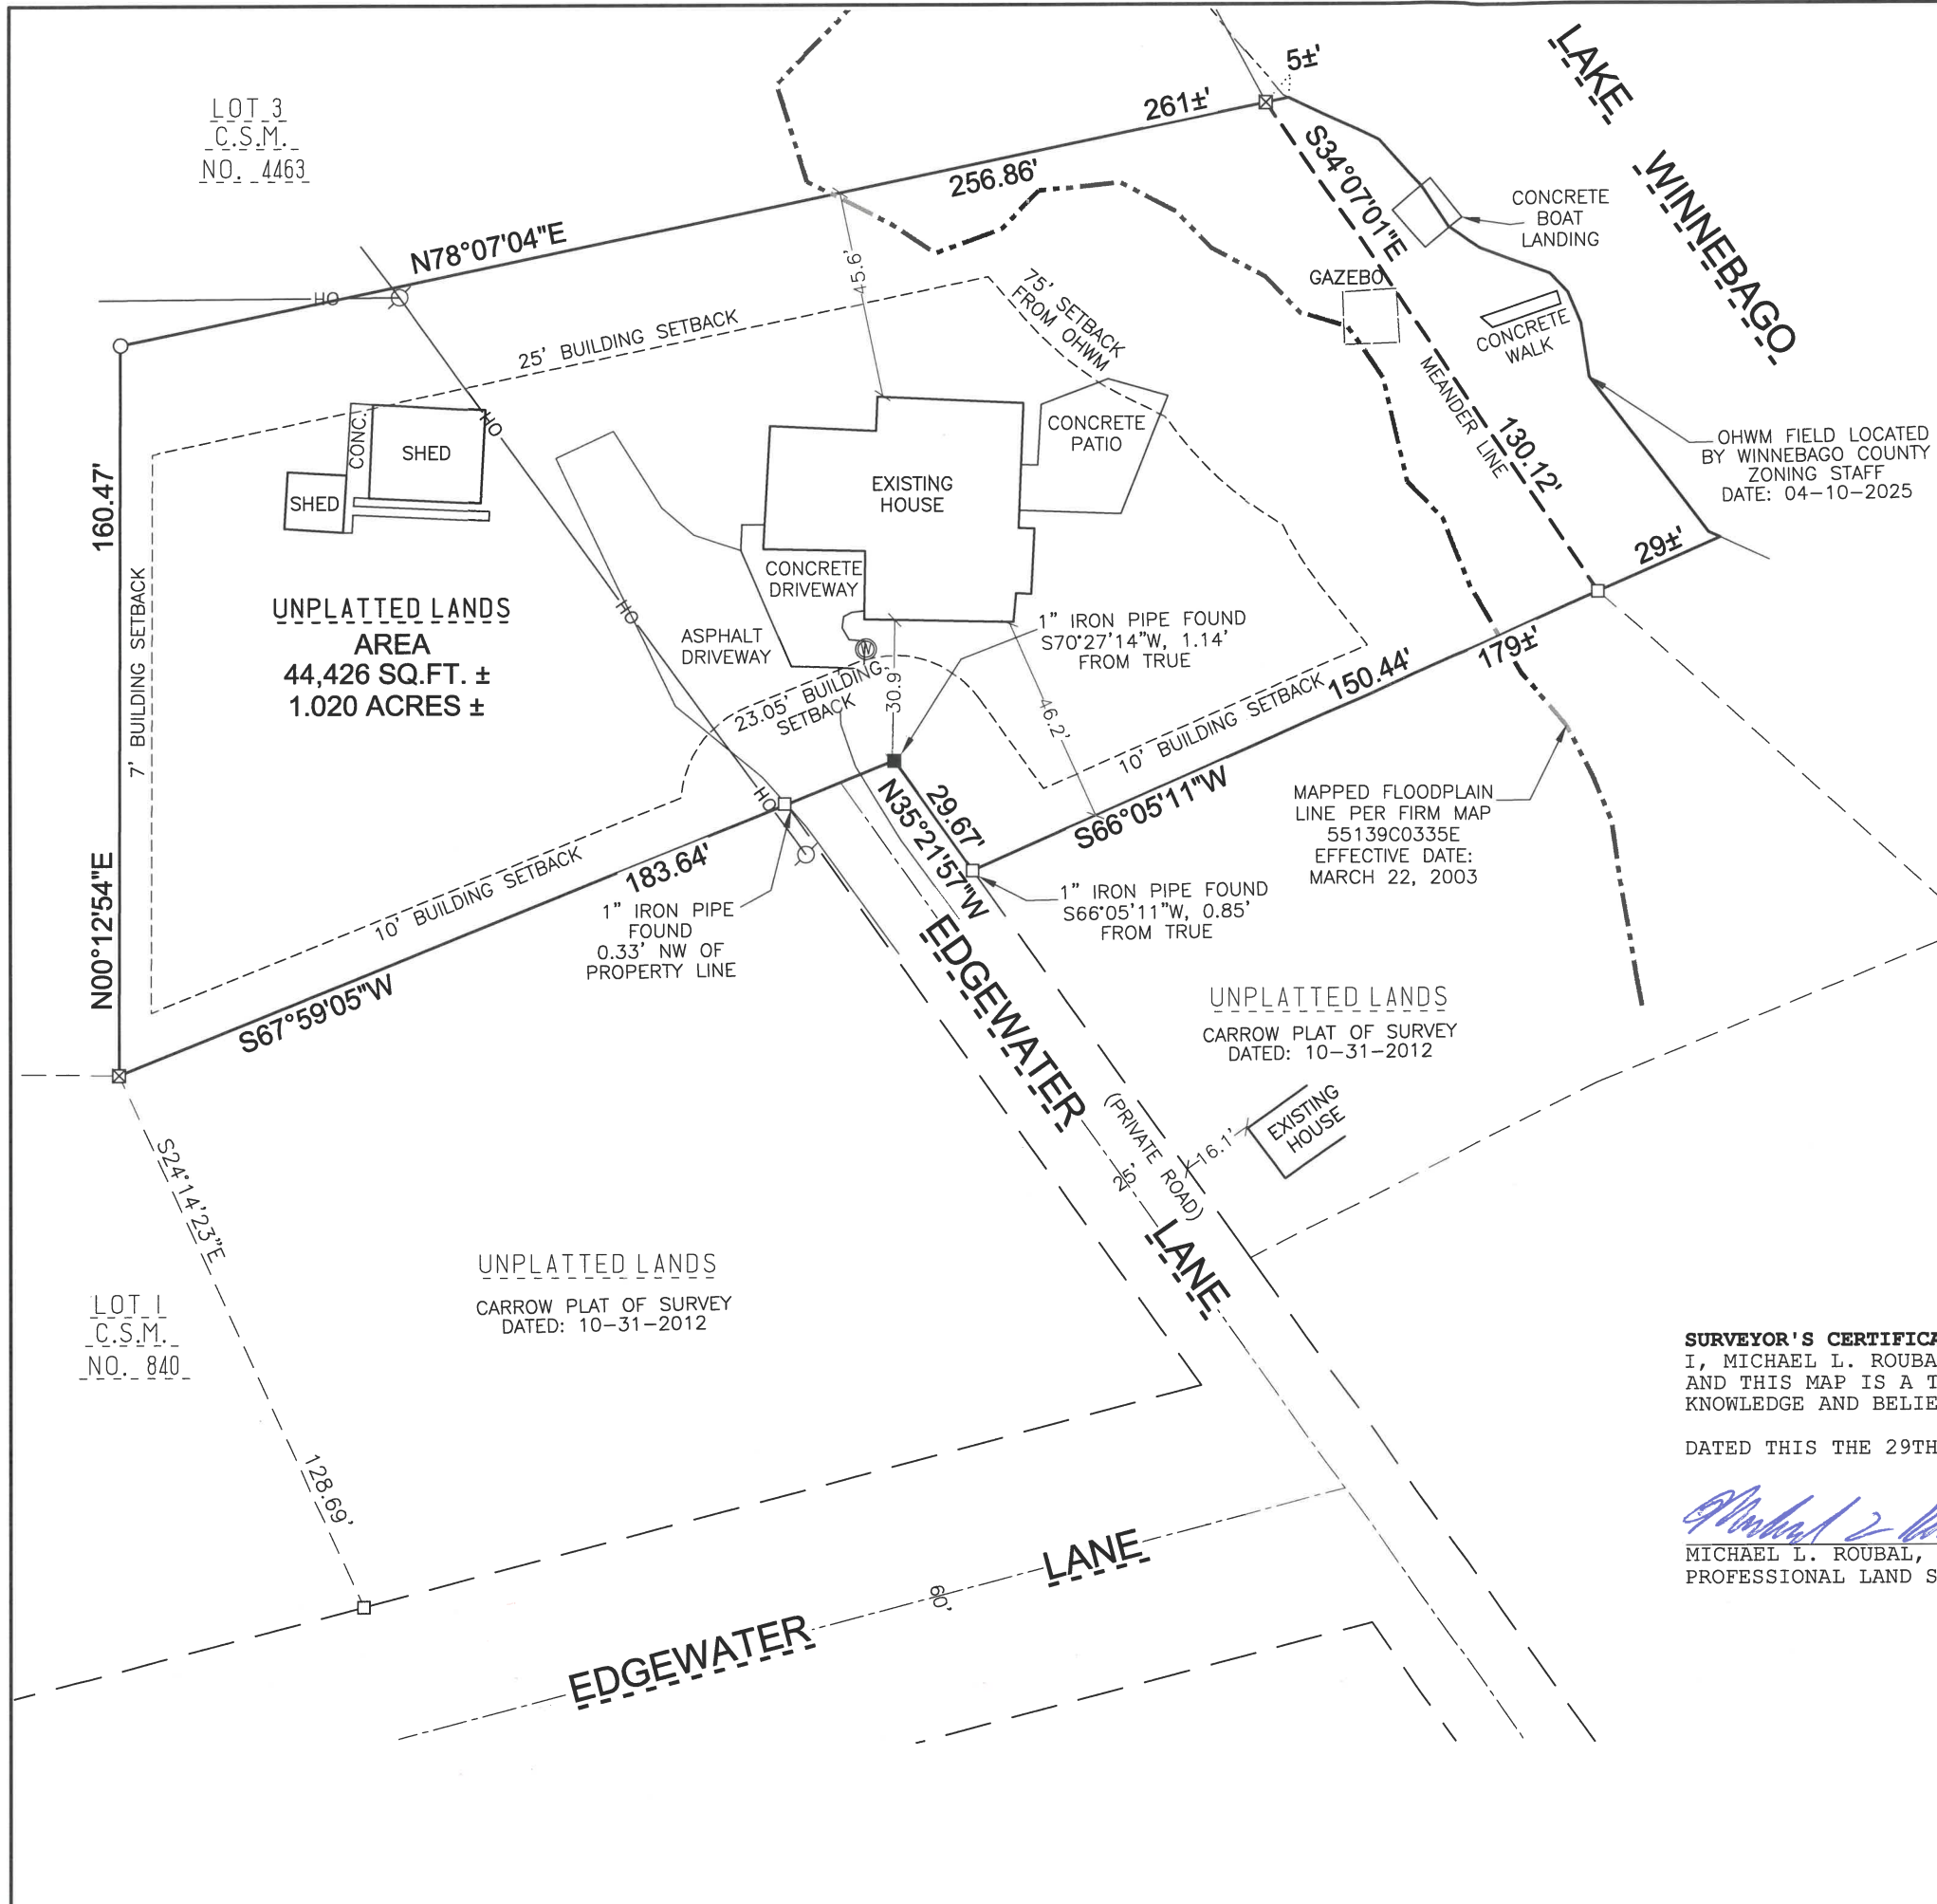

IMPERVIOUS AREA %:
HOUSE WITH OVERHANG: 5.1% (2263 SQ. FT.)
SHEDS & GAZEBO: 1.8% (814 SQ. FT.)
CONCRETE & ASPHALT: 8.1% (3,587 SQ. FT.)
TOTAL: 15.0% (6,664 SQ. FT.)

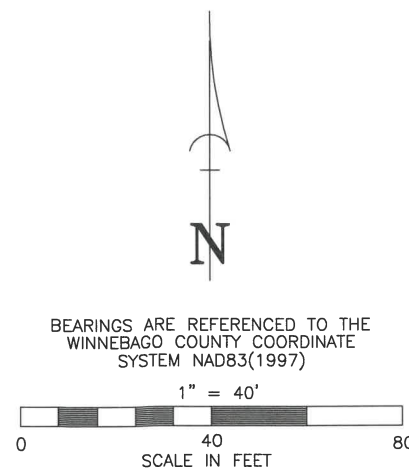

- LEGEND**
- 1" O.D. IRON PIPE SET, 18" LONG, WEIGHING 1.130 LBS. PER LIN. FOOT
 - 1" O.D. IRON PIPE FOUND
 - 1-1/4" O.D. IRON PIPE FOUND
 - 3/4 O.D. REBAR FOUND
 - WELL
 - POWER POLE
 - OVERHEAD POWER LINES

OWNER: JO ANNE APFELD REVOCABLE TRUST
TAX PARCEL NO.: 004003901
DEED OF REFERENCE: DOCUMENT NO. 1790527

SURVEYOR'S CERTIFICATE
I, MICHAEL L. ROUBAL, HEREBY CERTIFY THAT I HAVE SURVEYED THIS PROPERTY AND THIS MAP IS A TRUE REPRESENTATION THEREOF AND IS, TO THE BEST OF MY KNOWLEDGE AND BELIEF, A TRUE AND ACCURATE REPRESENTATION THEREOF.

DATED THIS THE 29TH DAY OF APRIL, 2025

Michael L. Roubal
MICHAEL L. ROUBAL,
PROFESSIONAL LAND SURVEYOR S-2442



Martenson & Eisele, Inc.
Planning
Environmental
Surveying
Engineering
Architecture
1377 Midway Road
Menasha, WI 54952
www.martenson-eisele.com
info@martenson-eisele.com
920.731.0381 1.800.236.0381

DRAWN BY	CHECKED	APPROVED	REVISION	
			MLR	DATE
LWL	MLR			
NO.				

PLAT OF SURVEY
PART OF THE GOVERNMENT LOT 3, BEING PART OF THE NORTHEAST 1/4 OF THE SOUTHEAST 1/4 OF FRACTIONAL SECTION 1, TOWNSHIP 17 NORTH, RANGE 16 EAST, TOWN OF BLACK WOLF, WINNEBAGO COUNTY, WISCONSIN.
PREPARED FOR: AMANDA HOGER
900 MILLBROOK DRIVE
NEENAH, WI 54956

SCALE 1"=40'	DATE April 2025
COMPUTER FILE 1-2018-001POS.dwg	
DRAWING NO. 1-2018-001	