


file in city of oshkosh

*Parcel is located
within City limits.

PLAT OF SURVEY

PART OF GOVERNMENT LOT 2 OF SECTION 1, TOWNSHIP 17 NORTH,
RANGE 16 EAST, TOWN OF BLACK WOLF, WINNEBAGO COUNTY.

LAKE WINNEBAGO

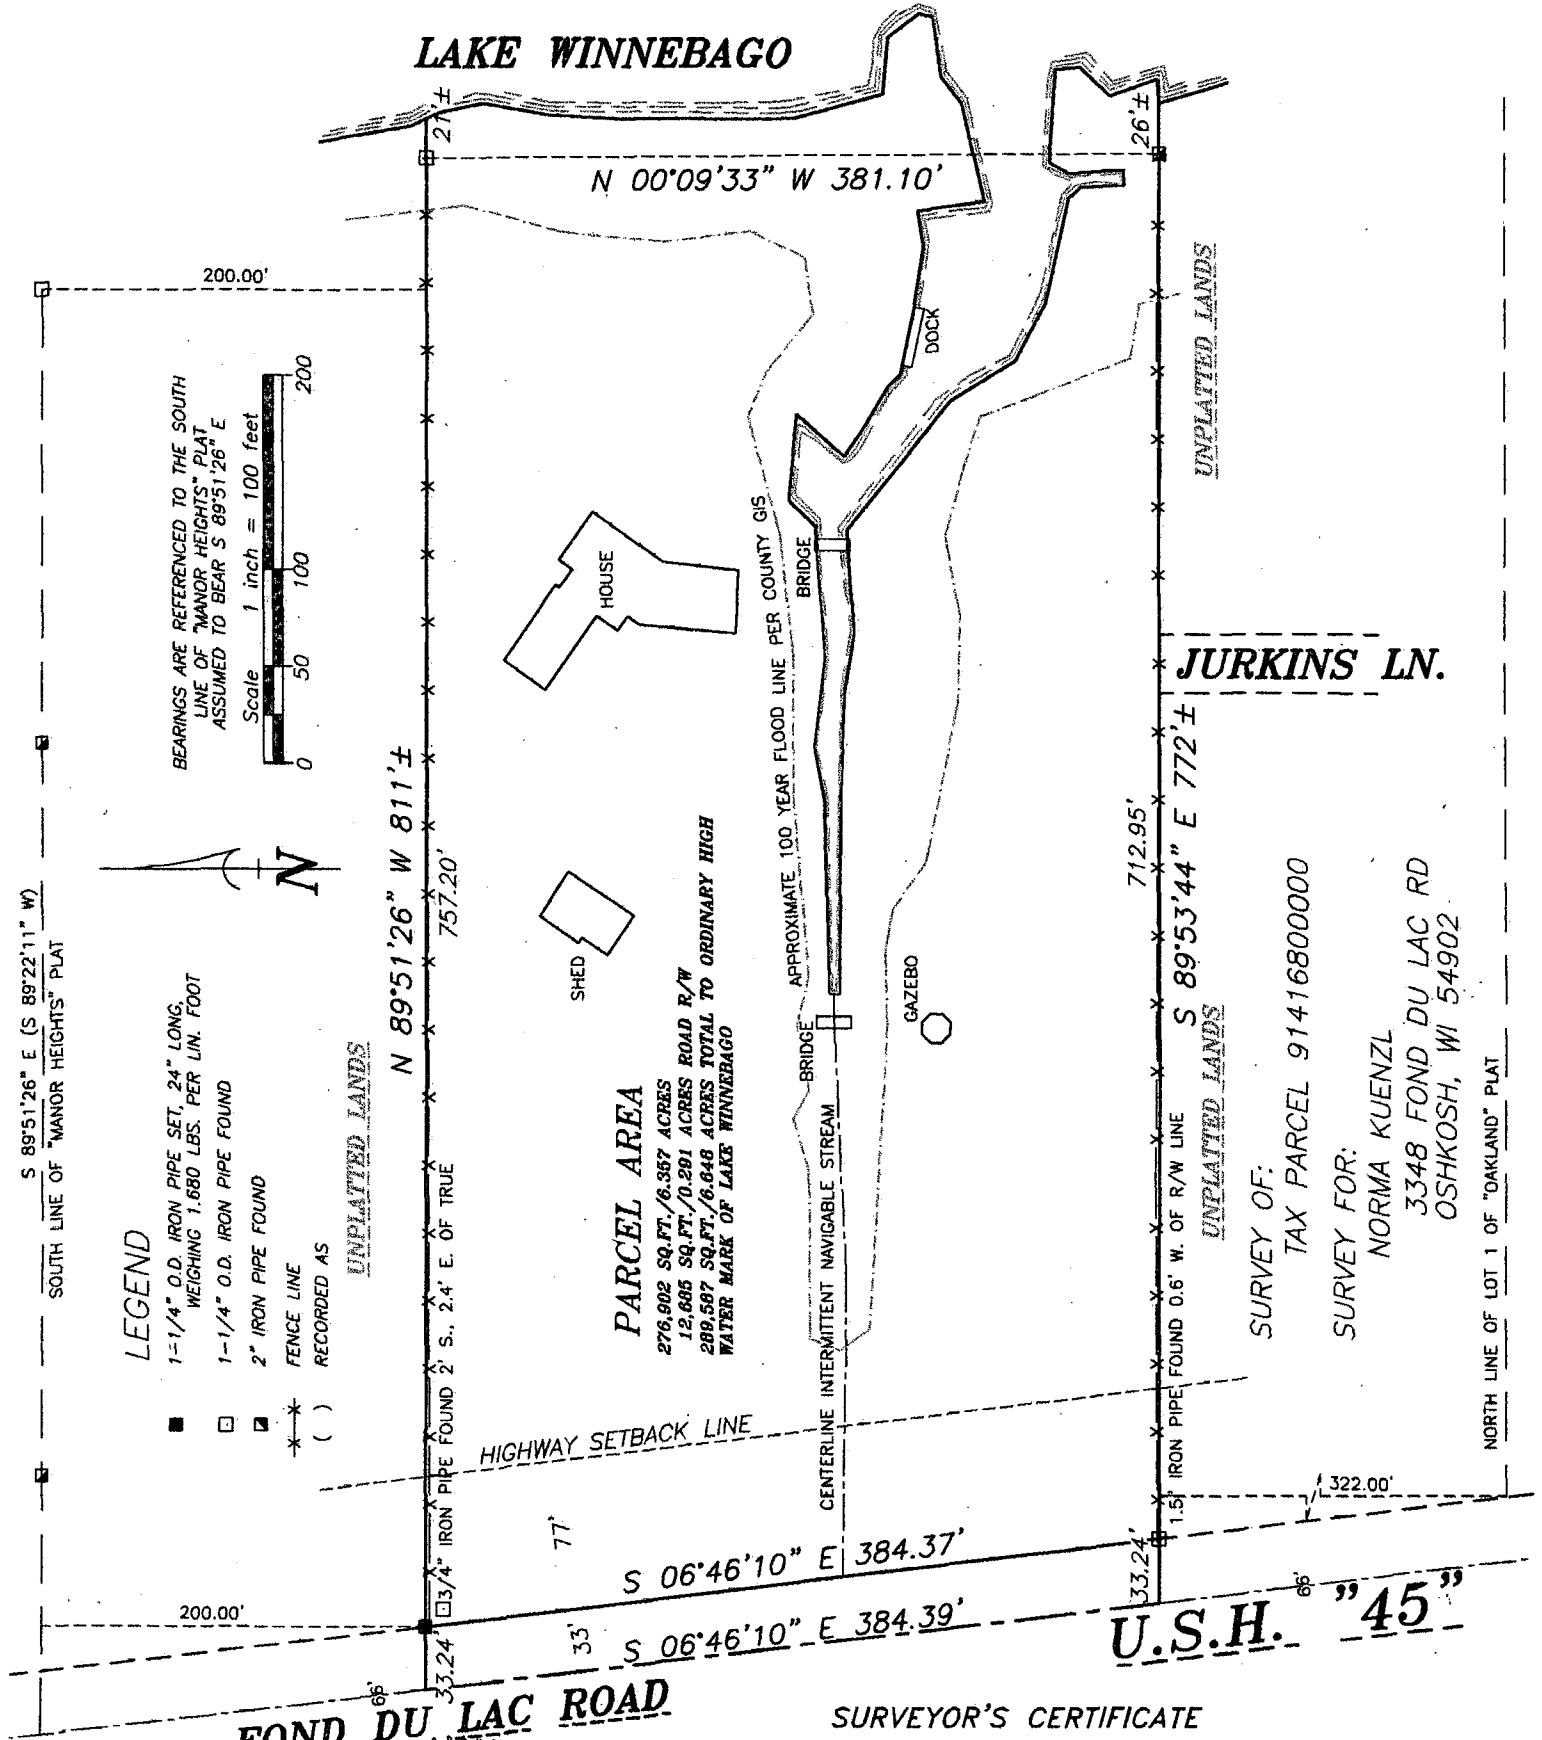

FOND DU LAC ROAD

SURVEYOR'S CERTIFICATE

I hereby certify that I have surveyed the property as shown, according to official records and that the plat above drawn is an accurate and correct representation of said survey.

Andrew J. Shie 11/23/2004
Wisconsin Registered Land Surveyor Date

PROJECT NO. 1062-006 FILE 1062006POS.DWG

FIELD BOOK SDR/FILE THIS INSTRUMENT WAS DRAFTED BY: AJS

PREPARED FOR:

FRUEH CONSULTING SERVICES, LLC

ENGINEERING AND LAND SURVEYING

P. O. Box 282, Oshkosh, Wisconsin 54902

TELEPHONE (920) 235-0279

PREPARED BY:

Martenson & Eisele, Inc.

Planning - Surveying - Engineering - Architecture
109 W. Main St., Omro, WI 54963
Phone (920) 685-6240 Fax (920) 685-6340
www.martenson-eisele.com
Email meomro@charter.net