


— **LEGEND** —

- = 1"x18" IRON PIPE SET
- ⊙ = METAL GATE POST
- ⊕ = COUNTY PLSS CORNER
- ⊗ = CATCH BASIN
- ⊠ = ELECTRIC METER
- ⊡ = ELECTRIC TRANSFORMER
- ⊢ = WATER VALVE
- ⊣ = LIGHT POLE
- ⊤ = TELEPHONE PEDESTAL
- = PROPERTY LINE
- - - = BURIED ELECTRIC
- - - = BURIED WATER
- - - = EXISTING FENCELINE
- 733.0'x = SPOT ELEVATION
- P.O.B. = POINT OF BEGINNING

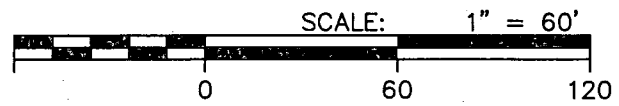



PROFESSIONAL LAND SURVEYOR'S CERTIFICATE

I, Bradley A. Buechel, Wisconsin Professional Land Surveyor, certify that I have surveyed the described property and that the map shown herein is a true and accurate representation thereof to the best of my knowledge and belief.

ALSO

I, Bradley A. Buechel, hereby certify that upon review of the FEMA map, panel No. 55139C 0330E, and the Wisconsin DNR wetlands inventory map as on file in the Winnebago County Land Records Office, that the Lease Parcel and the easement thereto are not within the confines of a floodplain as defined by FEMA nor a wetland as defined by the Wisconsin DNR.

Dated this 24th day of May, 2018
Bradley A. Buechel
 WISCONSIN PROFESSIONAL LAND SURVEYOR
 Bradley A. Buechel, S-2613

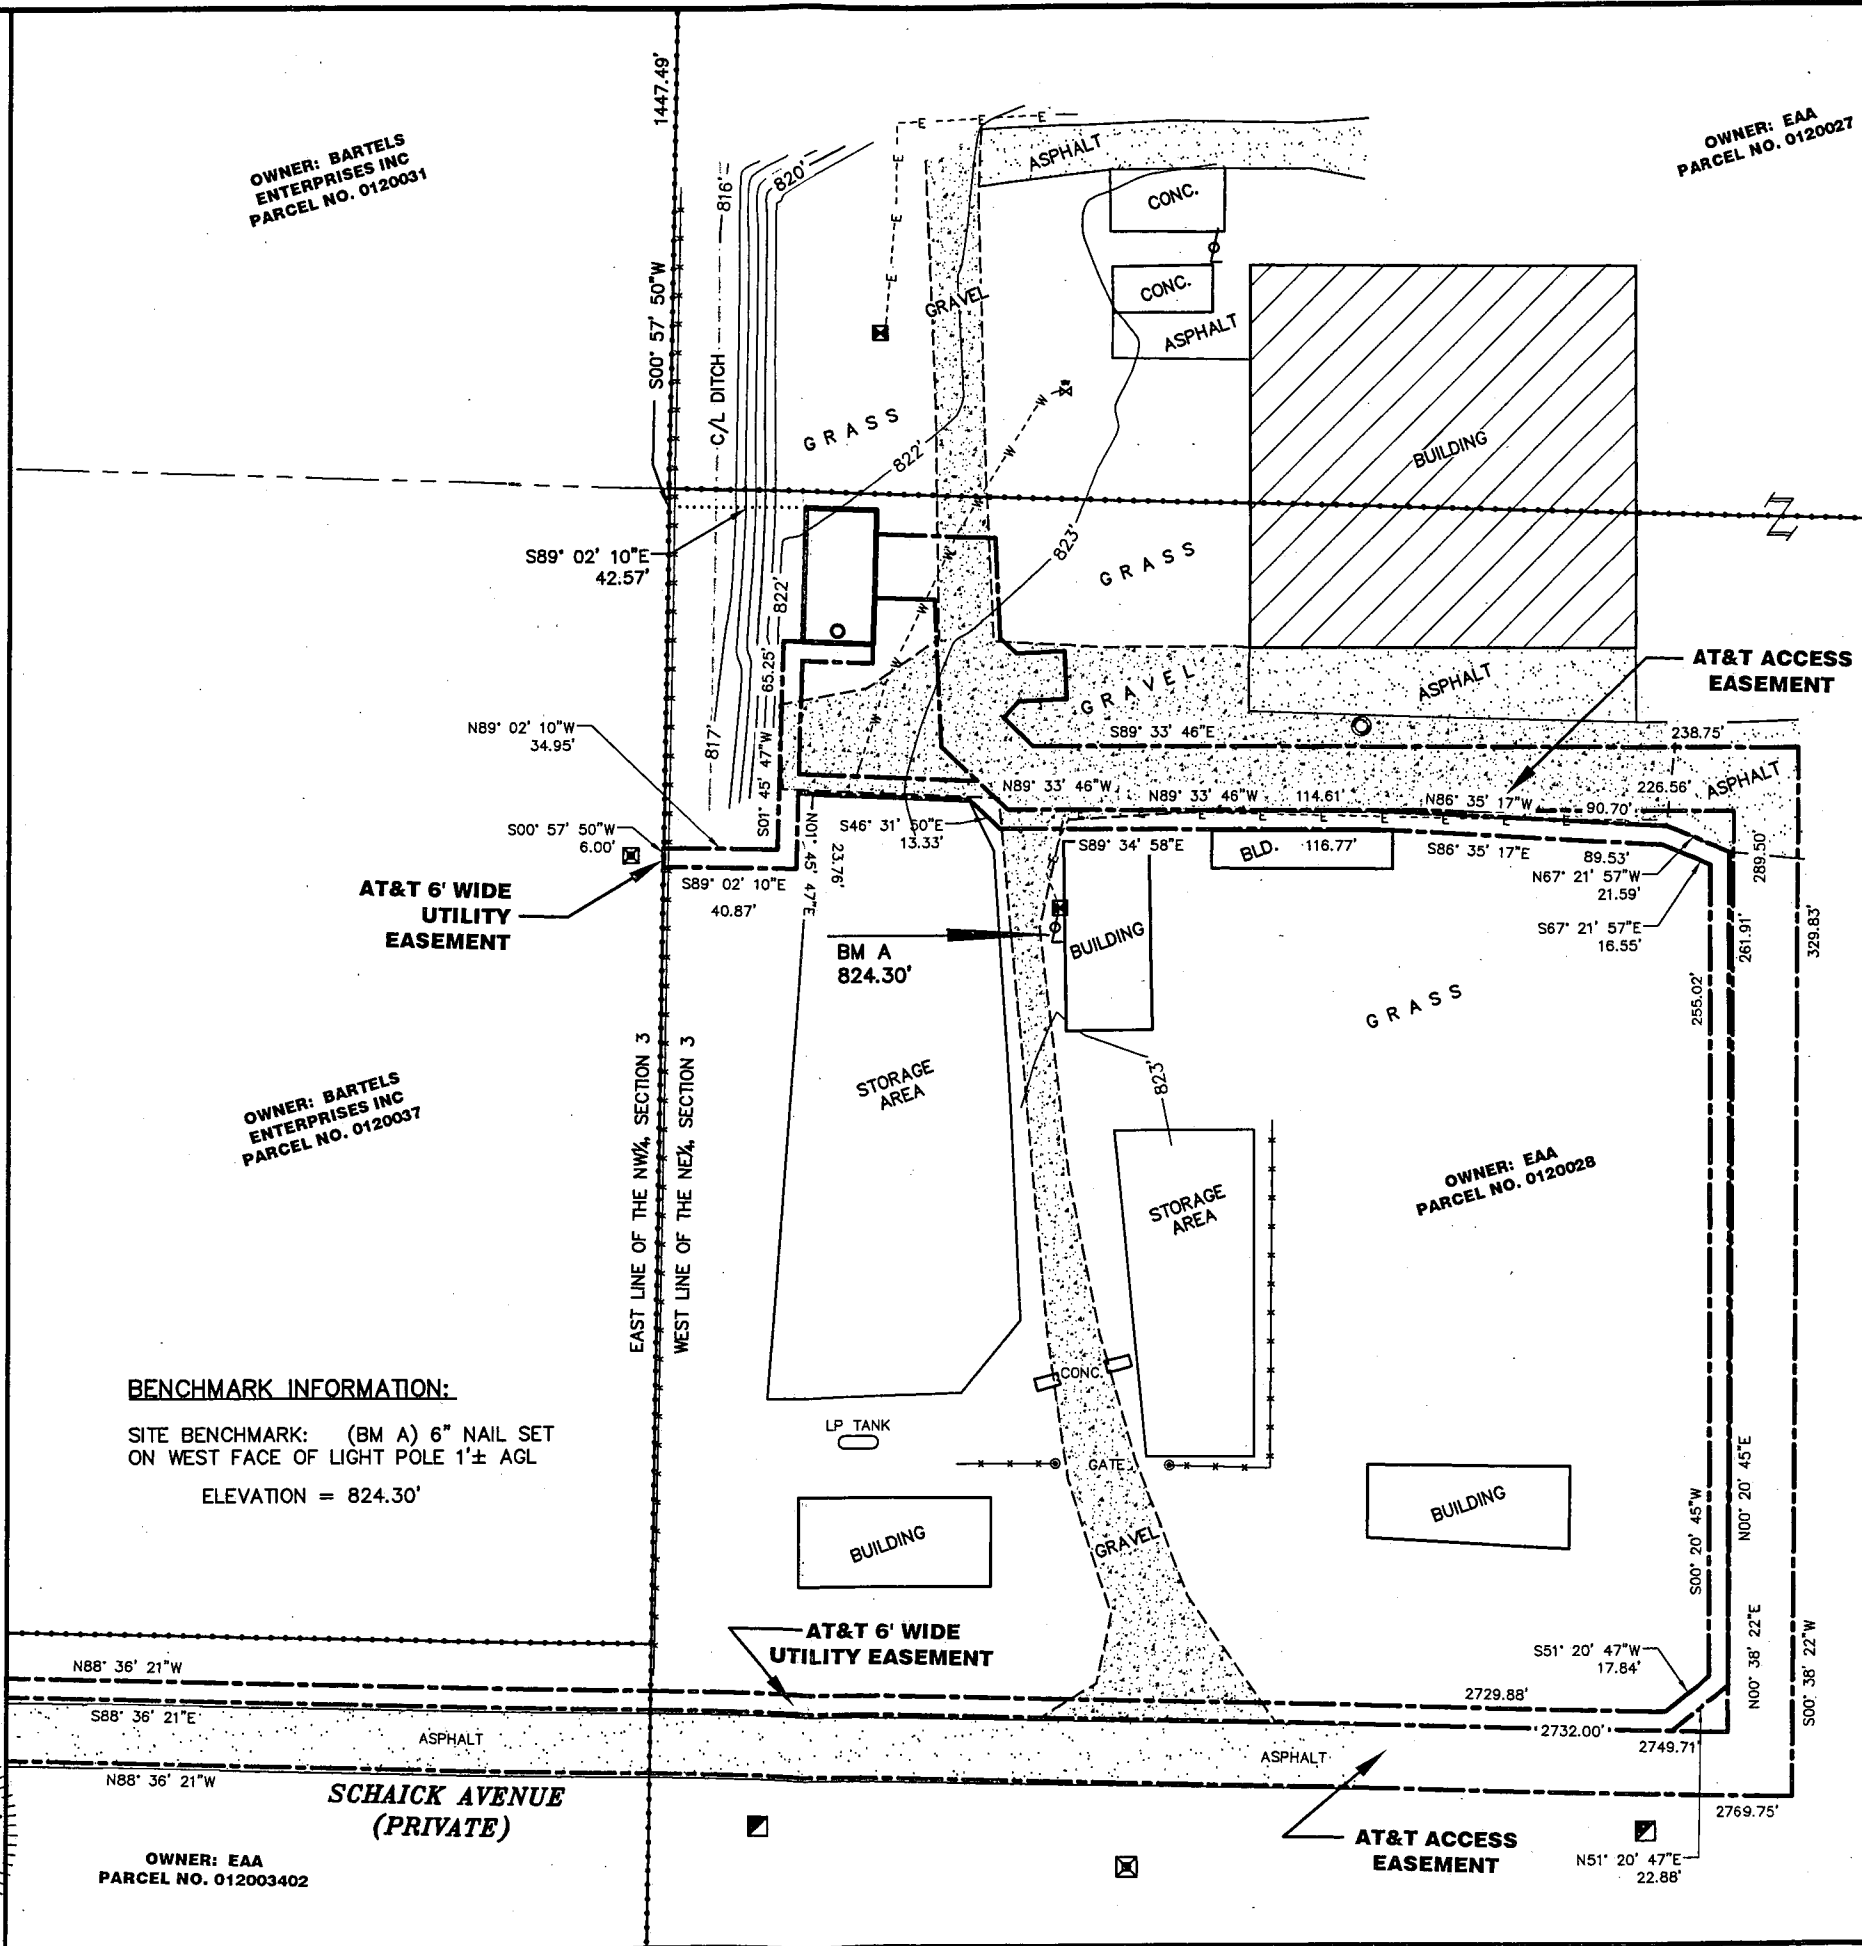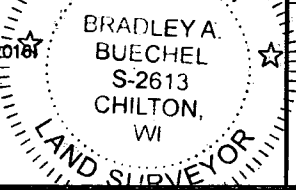

BENCHMARK INFORMATION:

SITE BENCHMARK: (BM A) 6" NAIL SET ON WEST FACE OF LIGHT POLE 1'± AGL
 ELEVATION = 824.30'

SURVEYED FOR:

W-T W-T Communication Design Group, LLC.

2675 Pratum Avenue
 Hoffman Estates, IL 60192
 Phone: (224) 293-6333

 **at&t**

930 NATIONAL PARKWAY
 4th FLOOR
 SCHAUMBURG, ILLINOIS 60173

PROPERTY OWNER:
 EXPERIMENTAL AIRCRAFT ASSOCIATION
 PO BOX 3065
 OSHKOSH, WISCONSIN 54903

PARCEL NUMBERS:
 0120027, 0120028 & 012003402

SITE ADDRESS:
 NORTHWEST OF SCHAICK AVENUE
 AND DOOLITTLE ROAD
 OSHKOSH, WISCONSIN 54902

MERIDIAN 

SURVEYING, LLC

N8774 Fireline 1
 Menasha, WI 54952

Office: 920-993-0881
 Fax: 920-273-6037

SITE SURVEY FOR AT&T
A PART OF THE S1/2-NW1/4 AND THE W1/2-NE1/4 OF SECTION 3, T.17N., R.16E., TOWN OF NEKIMI, WINNEBAGO COUNTY, WISCONSIN

1	06-26-13	PRELIMINARY
2	03-07-14	FINAL
3	05-23-16	NEW EASEMENT
PROJECT NUMBER: 8864		
DRAWN BY: BJB CHECKED BY: BAB		
NOTEBOOK: 120 PAGE 57		

SITE NO. WI6045
SITE NAME:
EXPERIMENTAL AIRCRAFT ASSOCIATION II

AME MAP NO. D-1748
SHEET 2 OF 4