



BEARINGS REFERENCED TO THE
MINNEBAGO COUNTY COORDINATE SYSTEM

- SURVEY NOTE:

THE SOLE PURPOSE OF THIS REVISED SURVEY IS
TO MODIFY A UTILITY EASEMENT BEING USED FOR
ELECTRIC SERVICE.

PROFESSIONAL LAND SURVEYOR'S CERTIFICATE



I, Bradley A. Buechel, Wisconsin Professional Land Surveyor, certify that I have surveyed the described property and that the map shown herein is a true and accurate representation thereof to the best of my knowledge and belief.

ALSO

I, Bradley A. Buechel, hereby certify that upon review of the FEMA map, panel No. 55139C 0330E, and the Wisconsin DNR wetlands inventory map as on file in the Winnebago County Land Records Office, that the Lease Parcel and the easement thereto are not within the confines of a floodplain as defined by FEMA nor a wetland as defined by the Wisconsin DNR.

Dated this 24th day of May, 2016.

Bradley A. Buechel
WISCONSIN PROFESSIONAL LAND SURVEYOR
Bradley A. Buechel, S-2613

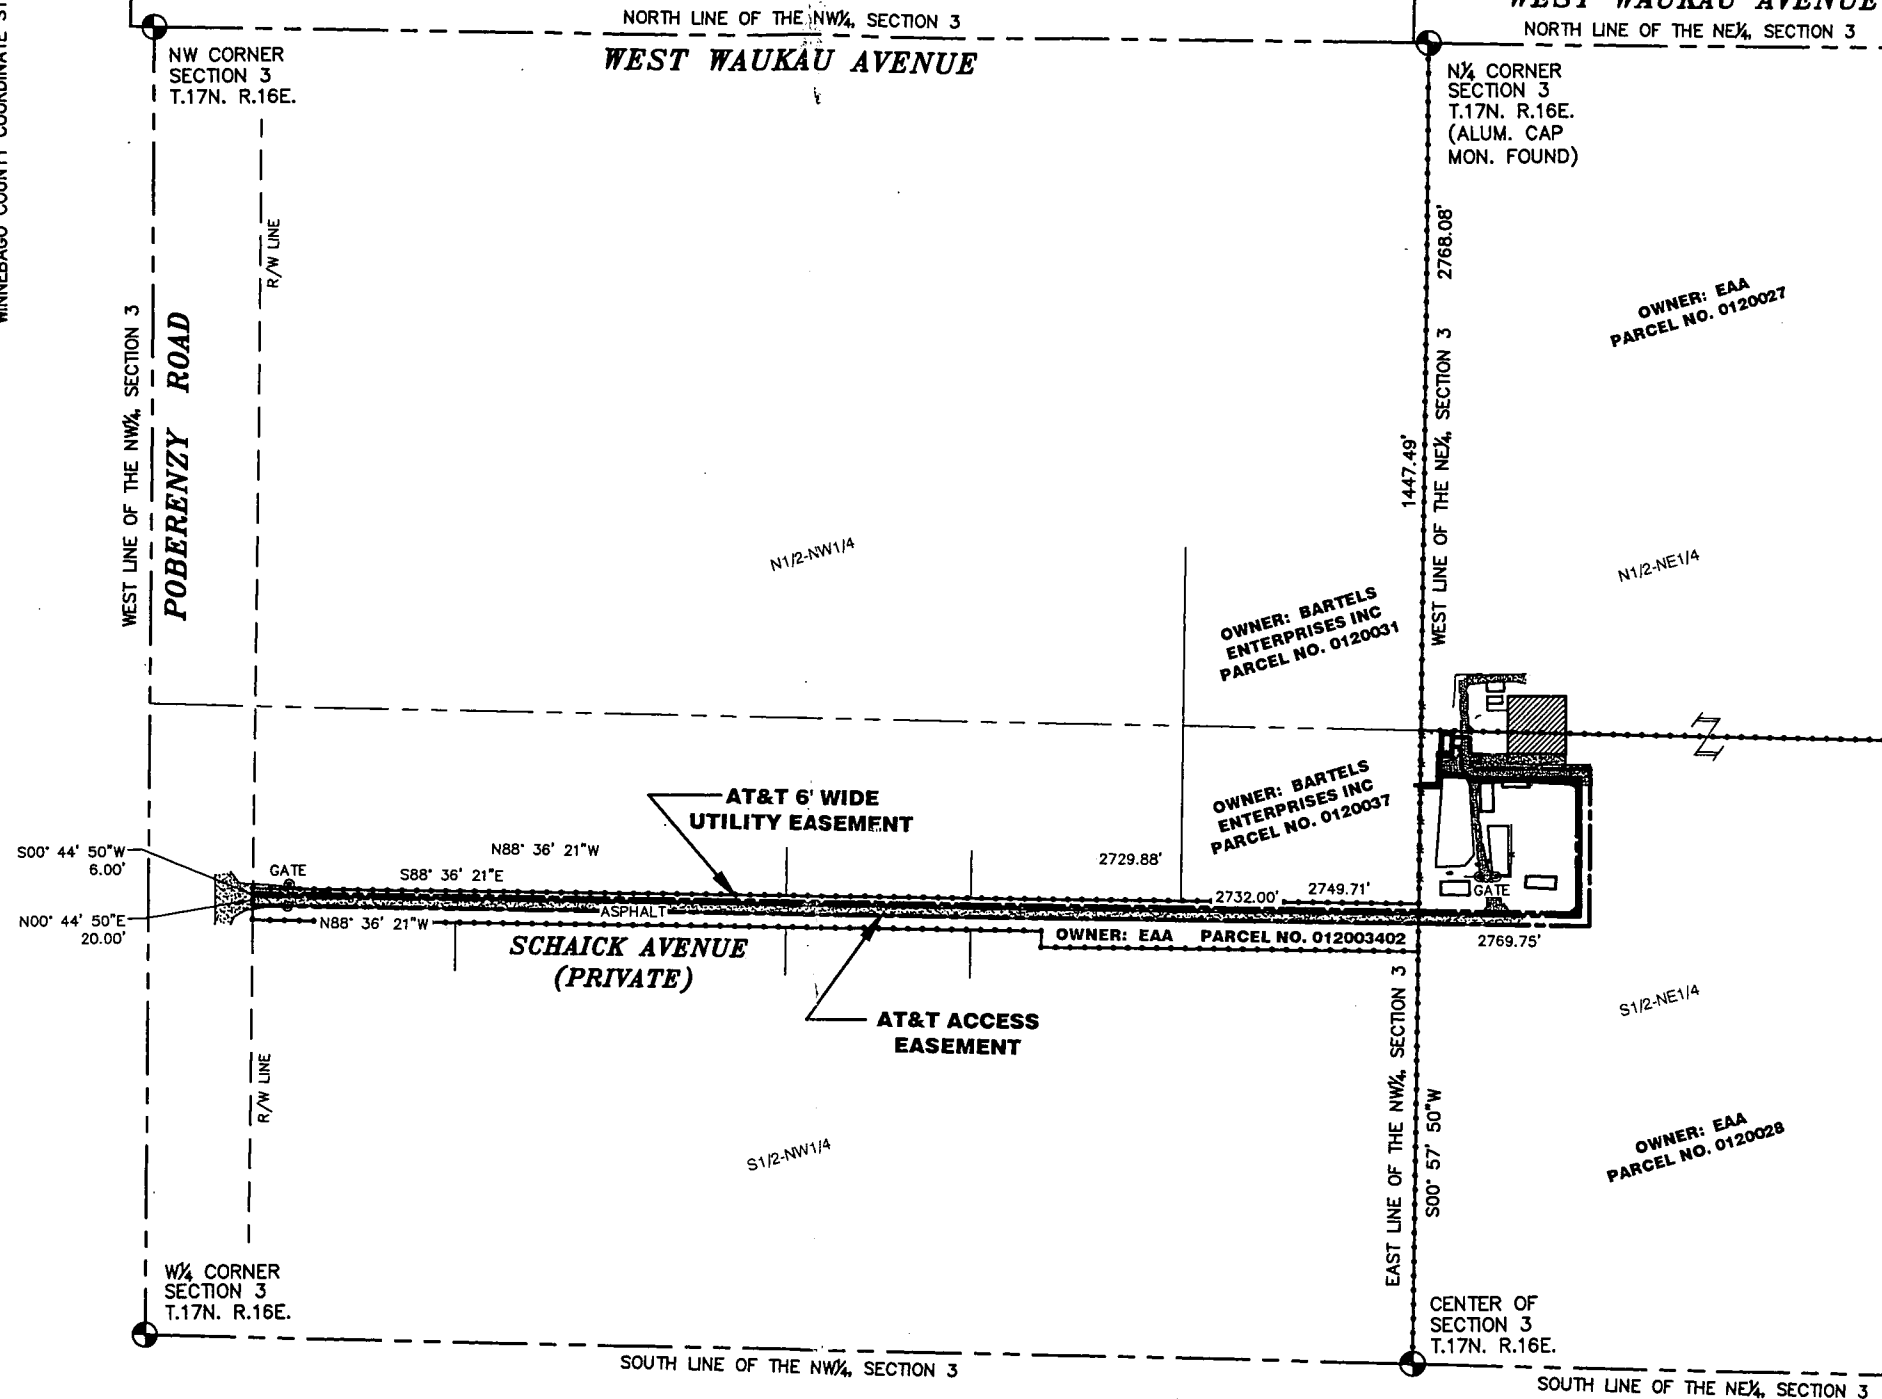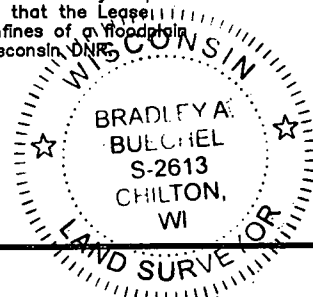

SURVEYED FOR:

W-T W-T Communication
Design Group, LLC.

2675 Pratum Avenue
Hoffman Estates, IL 60192
Phone: (224) 283-6333



PROPERTY OWNER:
EXPERIMENTAL AIRCRAFT ASSOCIATION
PO BOX 3065
OSHKOSH, WISCONSIN 54903

PARCEL NUMBERS:
0120027, 0120028 & 012003402

SITE ADDRESS:
NORTHWEST OF SCHAICK AVENUE
AND DOOLITTLE ROAD
OSHKOSH, WISCONSIN 54902

MERIDIAN
SURVEYING, LLC

N8774 Firelane 1 Office: 920-893-0881
Monrovia, WI 54952 Fax: 920-273-8037

**SITE SURVEY
FOR AT&T
A PART OF THE
S1/2-NW1/4 AND THE
W1/2-NE1/4 OF
SECTION 3, T.17N., R.16E.,
TOWN OF NEKIMI,
WINNEBAGO COUNTY,
WISCONSIN**

1	06-26-13	PRELIMINARY
2	03-07-14	FINAL
3	05-23-16	NEW EASEMENT

PROJECT NUMBER: 8864
DRAWN BY: BJB CHECKED BY: BAB
NOTEBOOK: 120 PAGE 57

SITE NO. WI6045
SITE NAME:
EXPERIMENTAL
AIRCRAFT
ASSOCIATION II

AME MAP NO. D-1748
SHEET 1 OF 4

