


- LEGEND —**
-  = 1"x18" IRON PIPE SET
 -  = METAL GATE POST
 -  = COUNTY PLSS CORNER
 -  = CATCH BASIN
 -  = ELECTRIC METER
 -  = ELECTRIC TRANSFORMER
 -  = WATER VALVE
 -  = LIGHT POLE
 -  = TELEPHONE PEDESTAL
 -  = PROPERTY LINE
 -  --E-- = BURIED ELECTRIC
 -  --W-- = BURIED WATER
 -  --x-- = EXISTING FENCELINE
- 733.0'x = SPOT ELEVATION
- P.O.B. = POINT OF BEGINNING

— TOWER BASE —

Latitude: 43°-58'-38.72"
Longitude: 88°-34'-21.72"
(Per North American Datum of 1983/91)

Ground Elevation: 822.8'
(Per National Geodetic Vertical Datum of 1929)

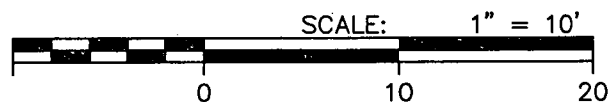

PROFESSIONAL LAND SURVEYOR'S CERTIFICATE

I, Bradley A. Buechel, Wisconsin Professional Land Surveyor, certify that I have surveyed the described property and that the map shown herein is a true and accurate representation thereof to the best of my knowledge and belief.

ALSO


I, Bradley A. Buchel, hereby certify that upon review of the FEMA map, panel No. 55139C 0330E, and the Wisconsin DNR wetlands inventory map as on file in the Winnebago County Land Records Office, that the Lease Parcel and the easement thereto are not within the confines of a floodplain as defined by FEMA nor a wetland as defined by the Wisconsin DNR.

Dated this 24th day of May

Bradley A. Buechel

WISCONSIN PROFESSIONAL LAND SURVEYOR
Bradley A. Buechel, S-2613

BRADLEY A.
BUECHEL
S-2613
CHILTON,
WI

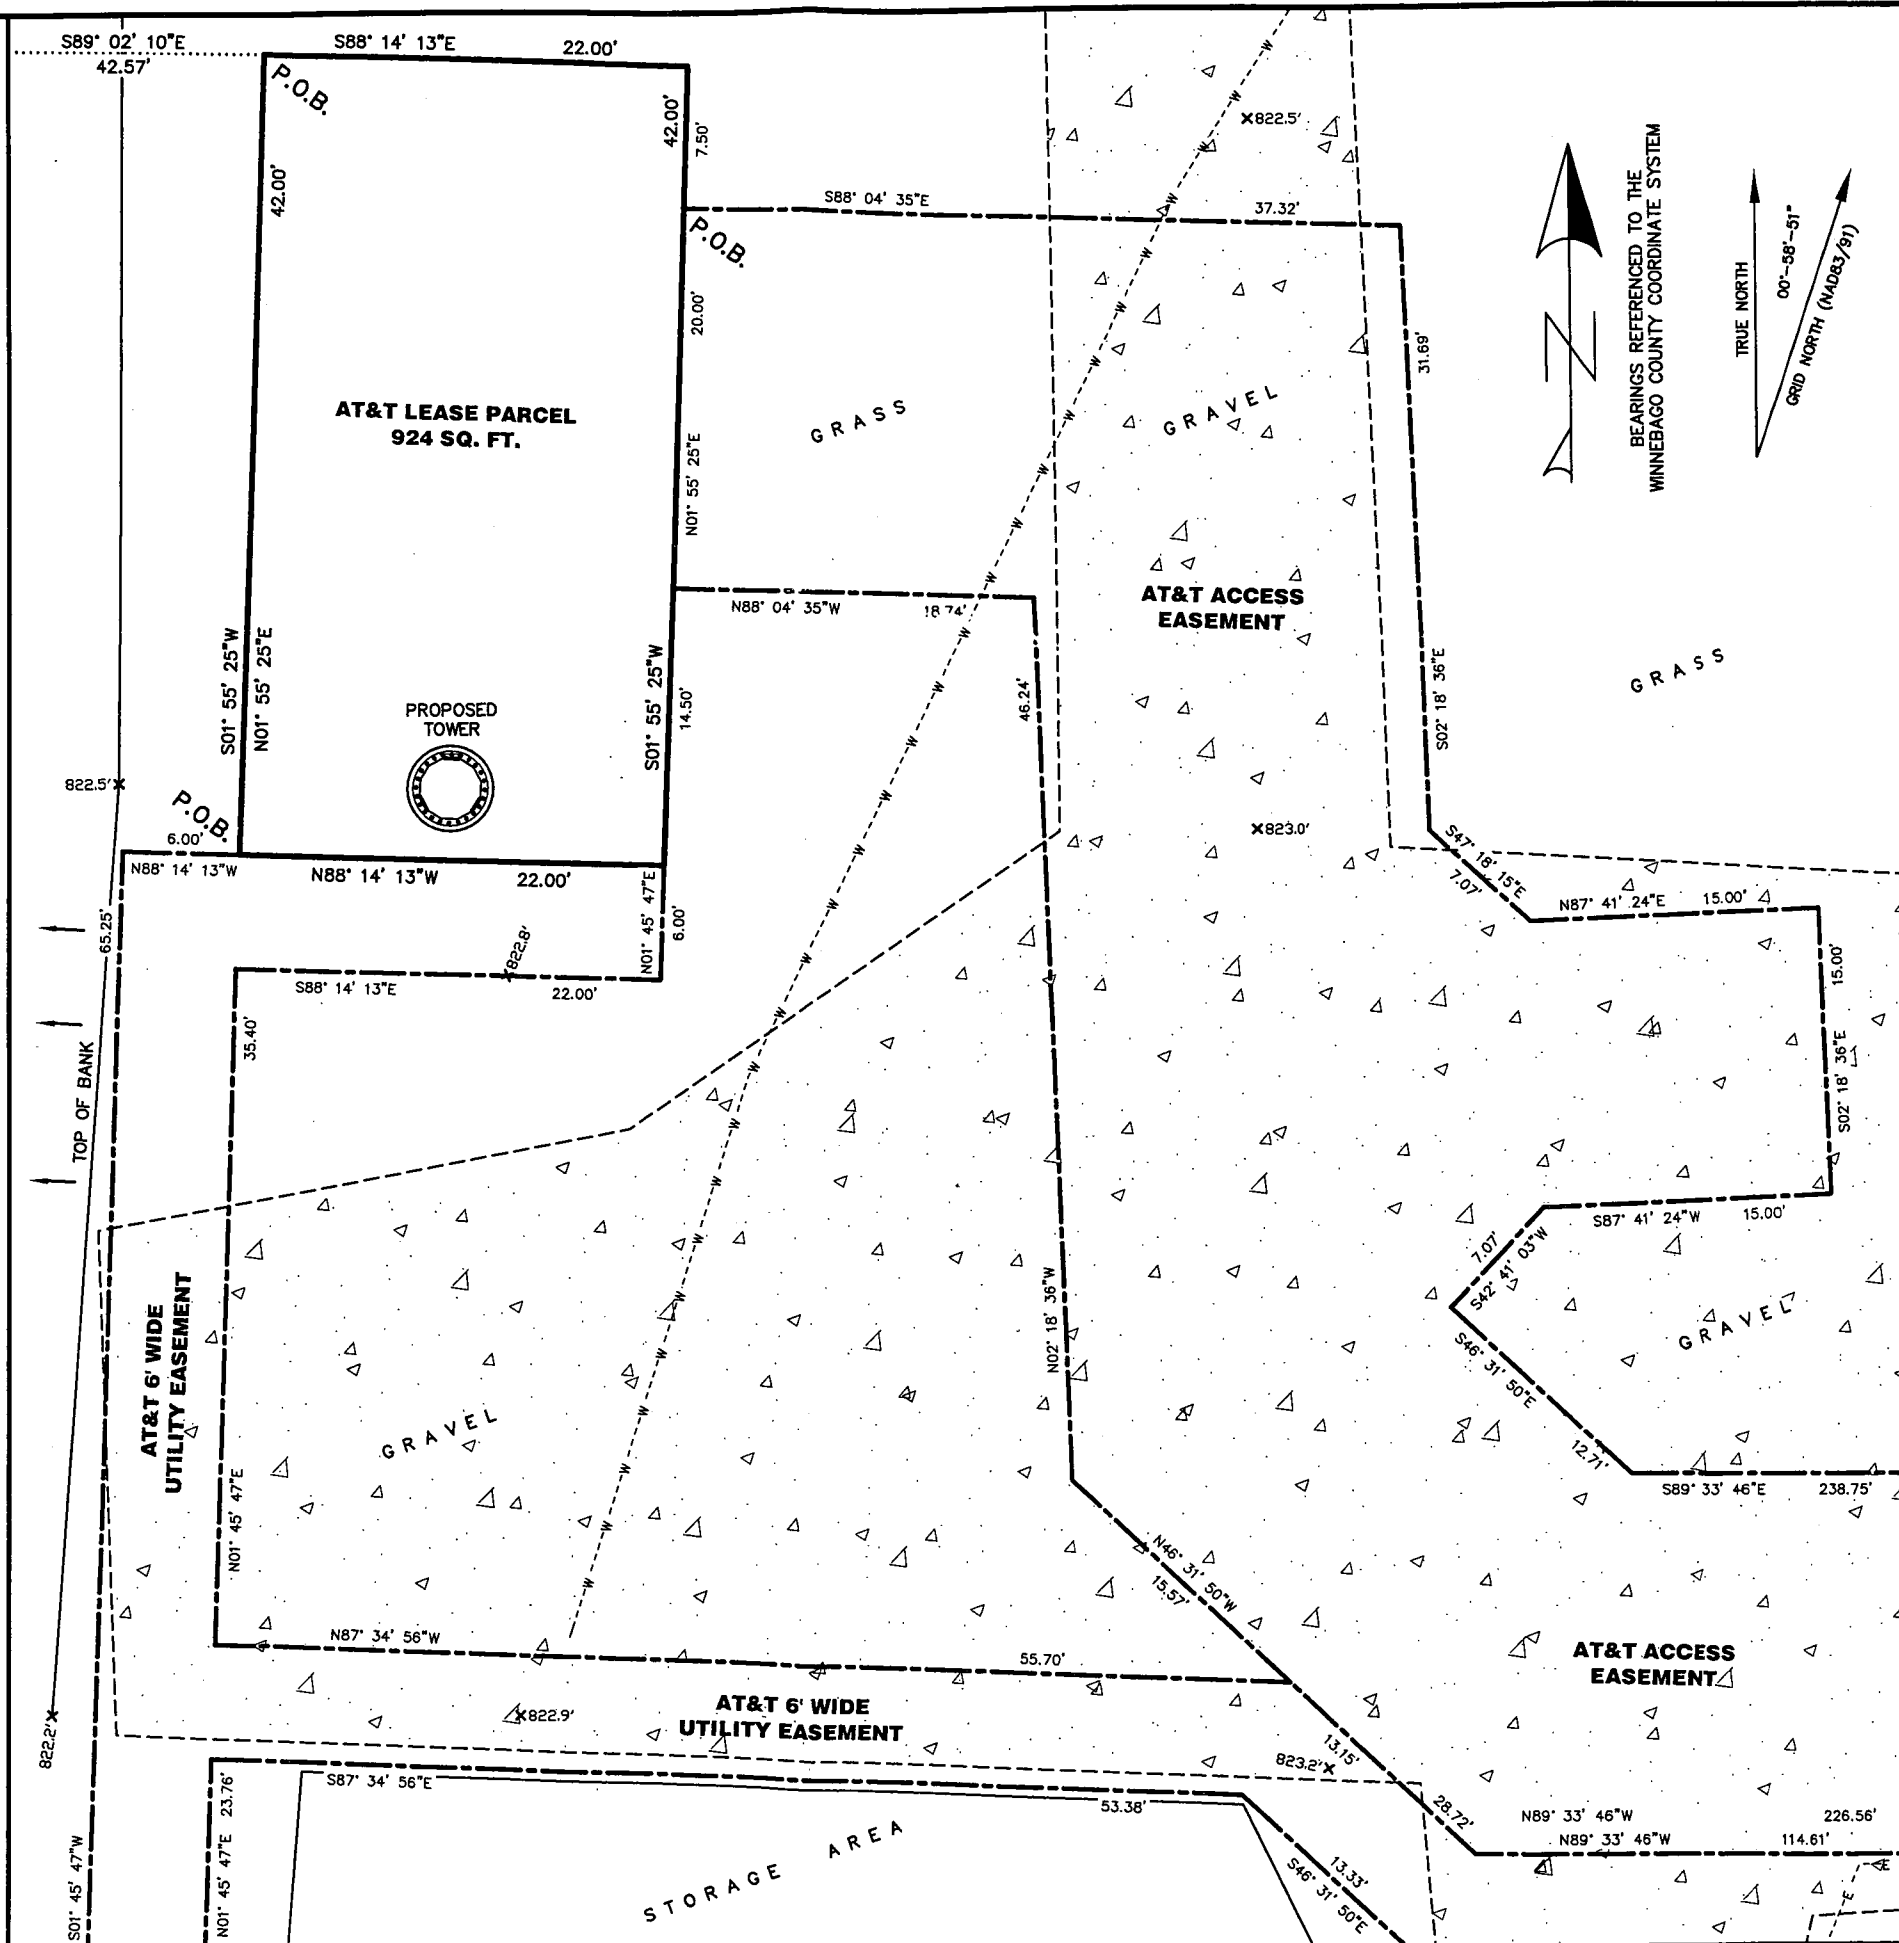

SURVEYED FOR:

W-T

**W-T Communication
Design Group, LLC.**

2875 Pratum Avenue
Hoffman Estates, IL 60192
Phone: (224) 293-6333



PROPERTY OWNER:
EXPERIMENTAL AIRCRAFT ASSOCIATION
PO BOX 3065
OSHKOSH, WISCONSIN 54903

PARCEL NUMBERS:
0120027, 0120028 & 012003402

SITE ADDRESS:
NORTHWEST OF SCHAICK AVENUE
AND DOOLITTLE ROAD
OSHKOSH, WISCONSIN 54902

MERIDIAN 
SURVEYING, LLC
N8774 Firelane 1 Office: 920-983-0881
Menasha, WI 54952 Fax: 920-273-6037

**SITE SURVEY
FOR AT&T
A PART OF THE
S1/2-NW1/4 AND THE
W1/2-NE1/4 OF
SECTION 3, T.17N., R.16E.,
TOWN OF NEKIMI,
WINNEBAGO COUNTY,
WISCONSIN**

1	06-26-13	PRELIMINARY
2	03-07-14	FINAL
3	05-23-16	NEW EASEMENT
PROJECT NUMBER: 8864		
DRAWN BY: BJB CHECKED BY: BAI		
NOTEBOOK: 120 PAGE 57		

SITE NO. WI6045
SITE NAME:
EXPERIMENTAL
AIRCRAFT
ASSOCIATION II

AME MAP NO. D-1748
SHEET 3 OF 4