


PLAT OF SURVEY


ALL OF LOT 2 OF CERTIFIED SURVEY MAP NO. 4520 LOCATED IN THE SE 1/4 OF SECTION 5, TOWNSHIP 17 NORTH, RANGE 16 EAST, TOWN OF NEKIMI, WINNEBAGO COUNTY, WISCONSIN.

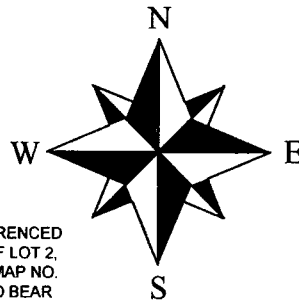

LEGEND

-  3/4" IRON ROD FOUND
 1" X 18" IRON ROD SET
 WIRE FENCE
 SATELLITE DISH
 PREVIOUSLY RECORDED DIMENSION

BEARINGS ARE REFERENCED
TO THE EAST LINE OF LOT 2,
CERTIFIED SURVEY MAP NO.
4520. RECORDED TO BEAR
N00°21'37"E.

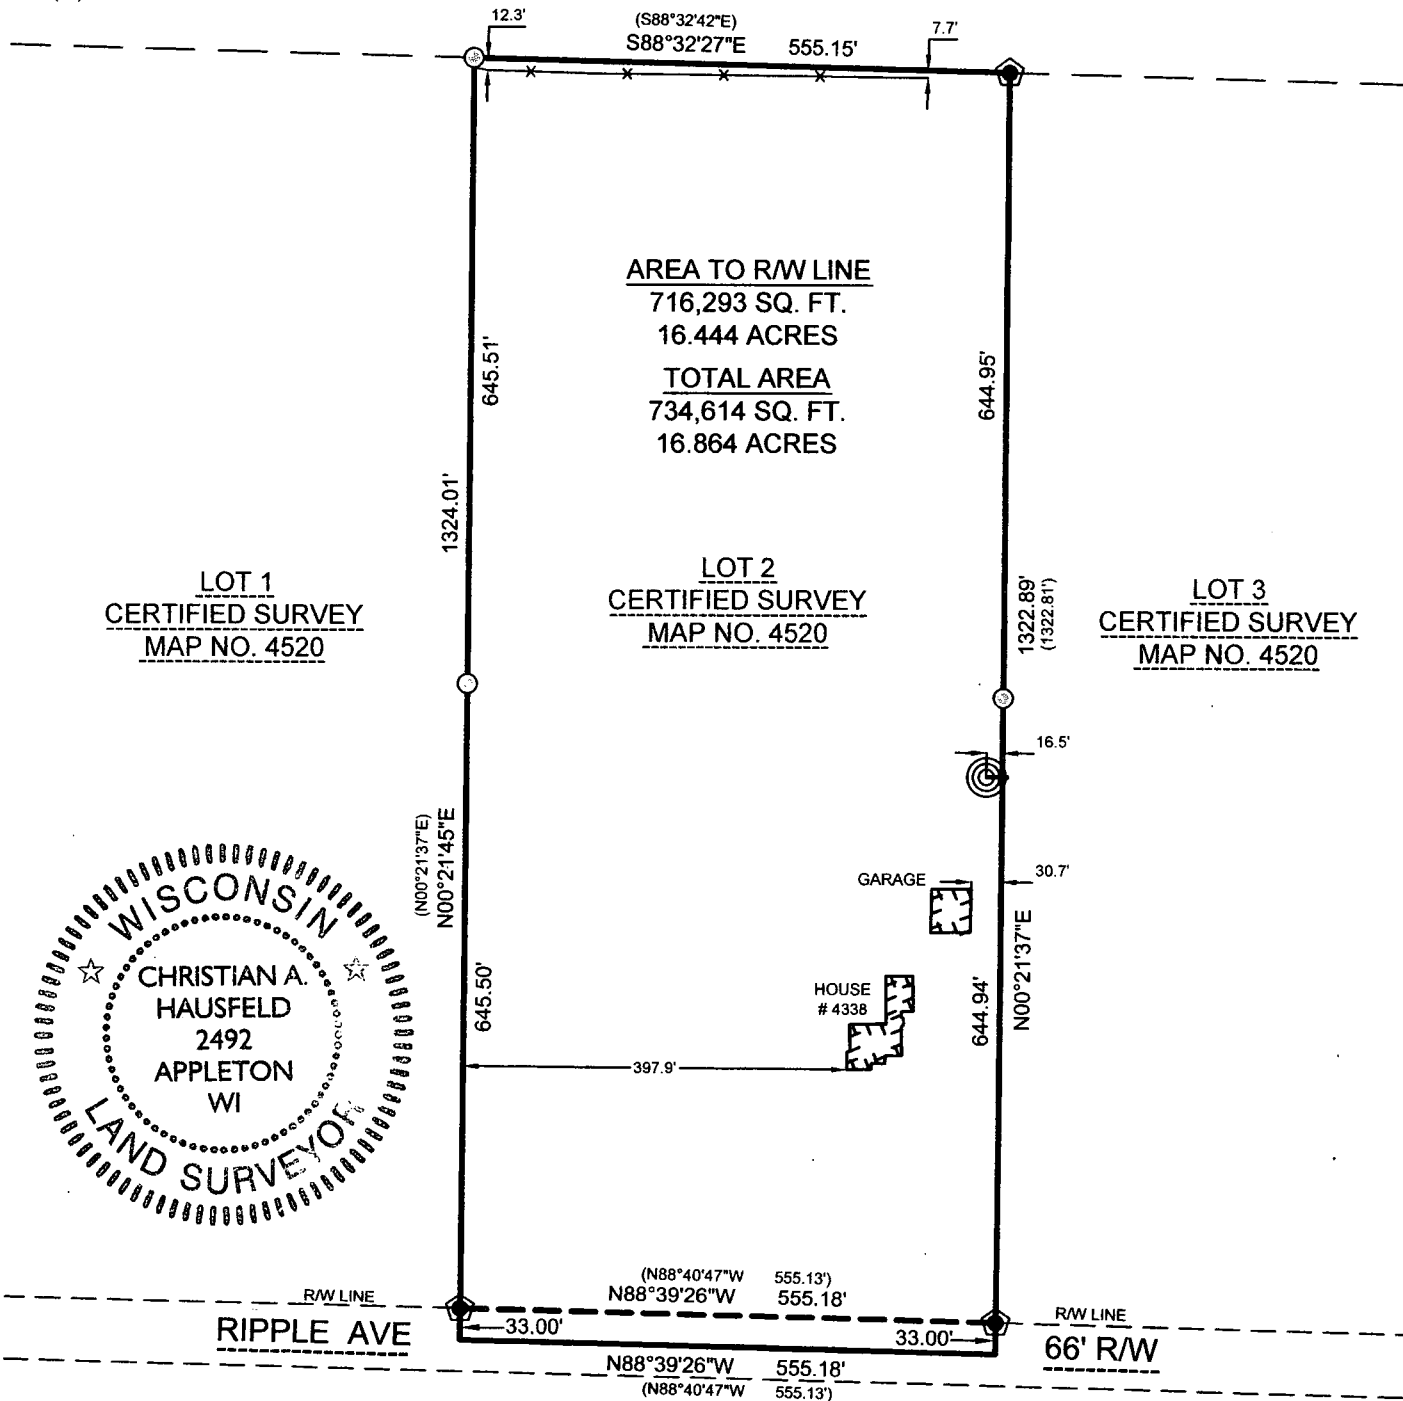


SURVEYOR'S CERTIFICATE:

I, CHRISTIAN A. HAUSFELD, WISCONSIN REGISTERED LAND SURVEYOR, HEREBY CERTIFY THAT I HAVE SURVEYED THE ABOVE DESCRIBED PROPERTY AND THAT THE MAP SHOWN IS A TRUE AND ACCURATE REPRESENTATION THEREOF TO THE BEST OF MY KNOWLEDGE AND BELIEF.

DATED THIS 2nd DAY OF March 2013

WISCONSIN REGISTERED LAND SURVEYOR RLS-2492
CHRISTIAN A. HAUSFELD

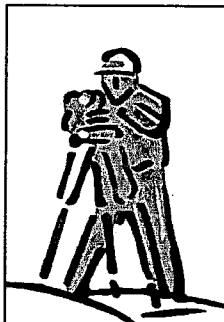

PRECISION LAND SURVEYING, LLC
1024 W. TAYLOR ST. APPLETON, WI 54914
(920) 205-4895

DRAWN BY CAH	DATE 4/27/2013	SURVEY FOR: RYAN VAN THEIL 4338 W. RIPPLE AVE OSHKOSH, WI 54904
APPROVED CAH	DATE 4/27/2012	
SCALE 1" = 200'	SHEET 1 OF 1	PROJECT NO. 8315