


PLAT OF SURVEY

ALL OF LOT 3 OF CERTIFIED SURVEY MAP NO. 4520 LOCATED IN THE SE 1/4 OF SECTION 5, TOWNSHIP 17 NORTH, RANGE 16 EAST, TOWN OF NEKIMI, WINNEBAGO COUNTY, WISCONSIN.

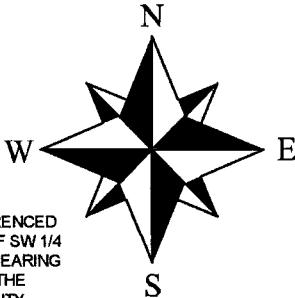


LEGEND

- 3/4" IRON ROD FOUND
- 3/4" X 18" IRON ROD SET
- WIRE FENCE
- () PREVIOUSLY RECORDED DIMENSION

BEARINGS ARE REFERENCED TO THE SOUTH LINE OF SW 1/4 OF SECTION 5-17-16. BEARING N88°41'21"W, PER THE WINNEBAGO COUNTY COORDINATE SYSTEM.

UNPLATTED LANDS

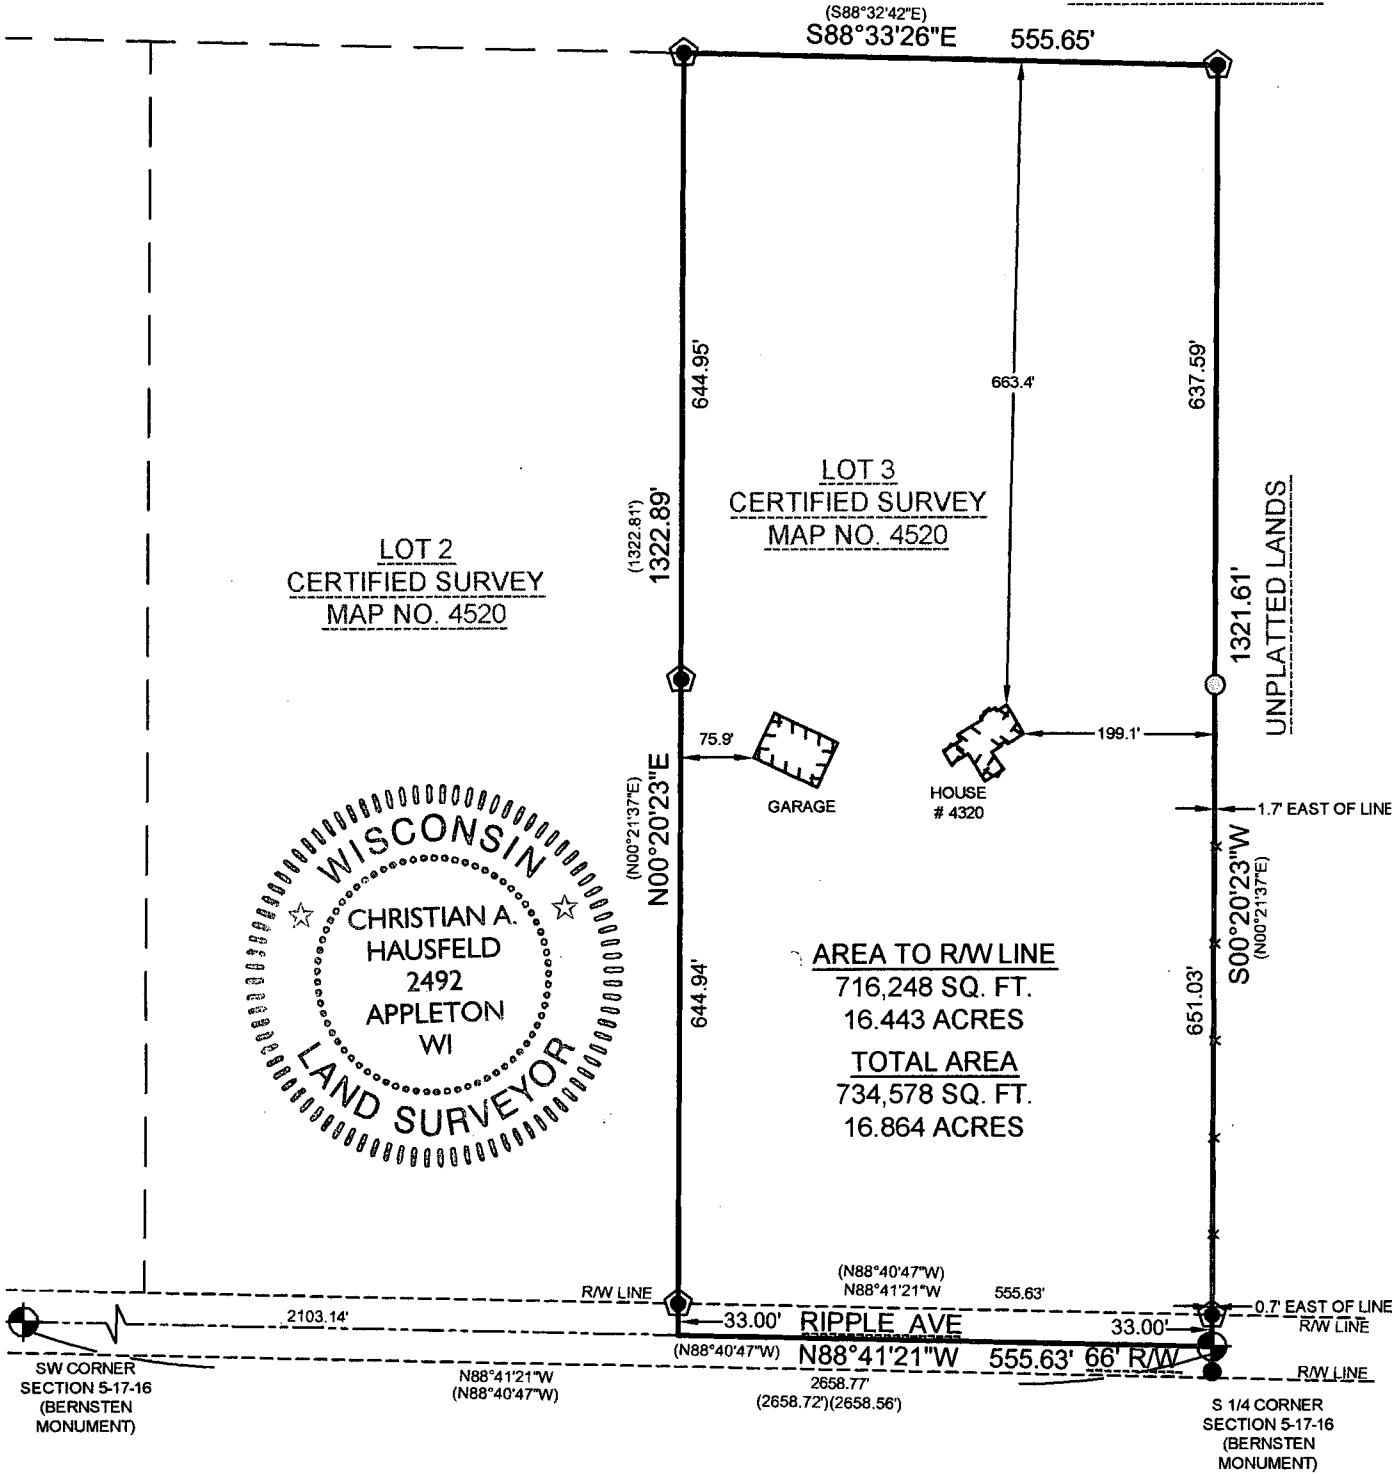

SURVEYOR'S CERTIFICATE:

I, CHRISTIAN A. HAUSFELD, WISCONSIN REGISTERED LAND SURVEYOR, HEREBY CERTIFY THAT I HAVE SURVEYED THE ABOVE DESCRIBED PROPERTY AND THAT THE MAP SHOWN IS A TRUE AND ACCURATE REPRESENTATION THEREOF TO THE BEST OF MY KNOWLEDGE AND BELIEF.

DATED THIS 13th DAY OF November 2017

Christian A. Hausfeld
WISCONSIN REGISTERED LAND SURVEYOR RLS-2492
CHRISTIAN A. HAUSFELD



PRECISION LAND SURVEYING, LLC		
1024 W. TAYLOR ST. APPLETON, WI 54914		
(920) 205-4895		
DRAWN BY	DATE	SURVEY FOR:
CAH	11/13/2017	
APPROVED	DATE	NANCY JONES
CAH	11/13/2017	
SCALE	SHEET	PROJECT NO.
1" = 200'	1 OF 1	
		8878