
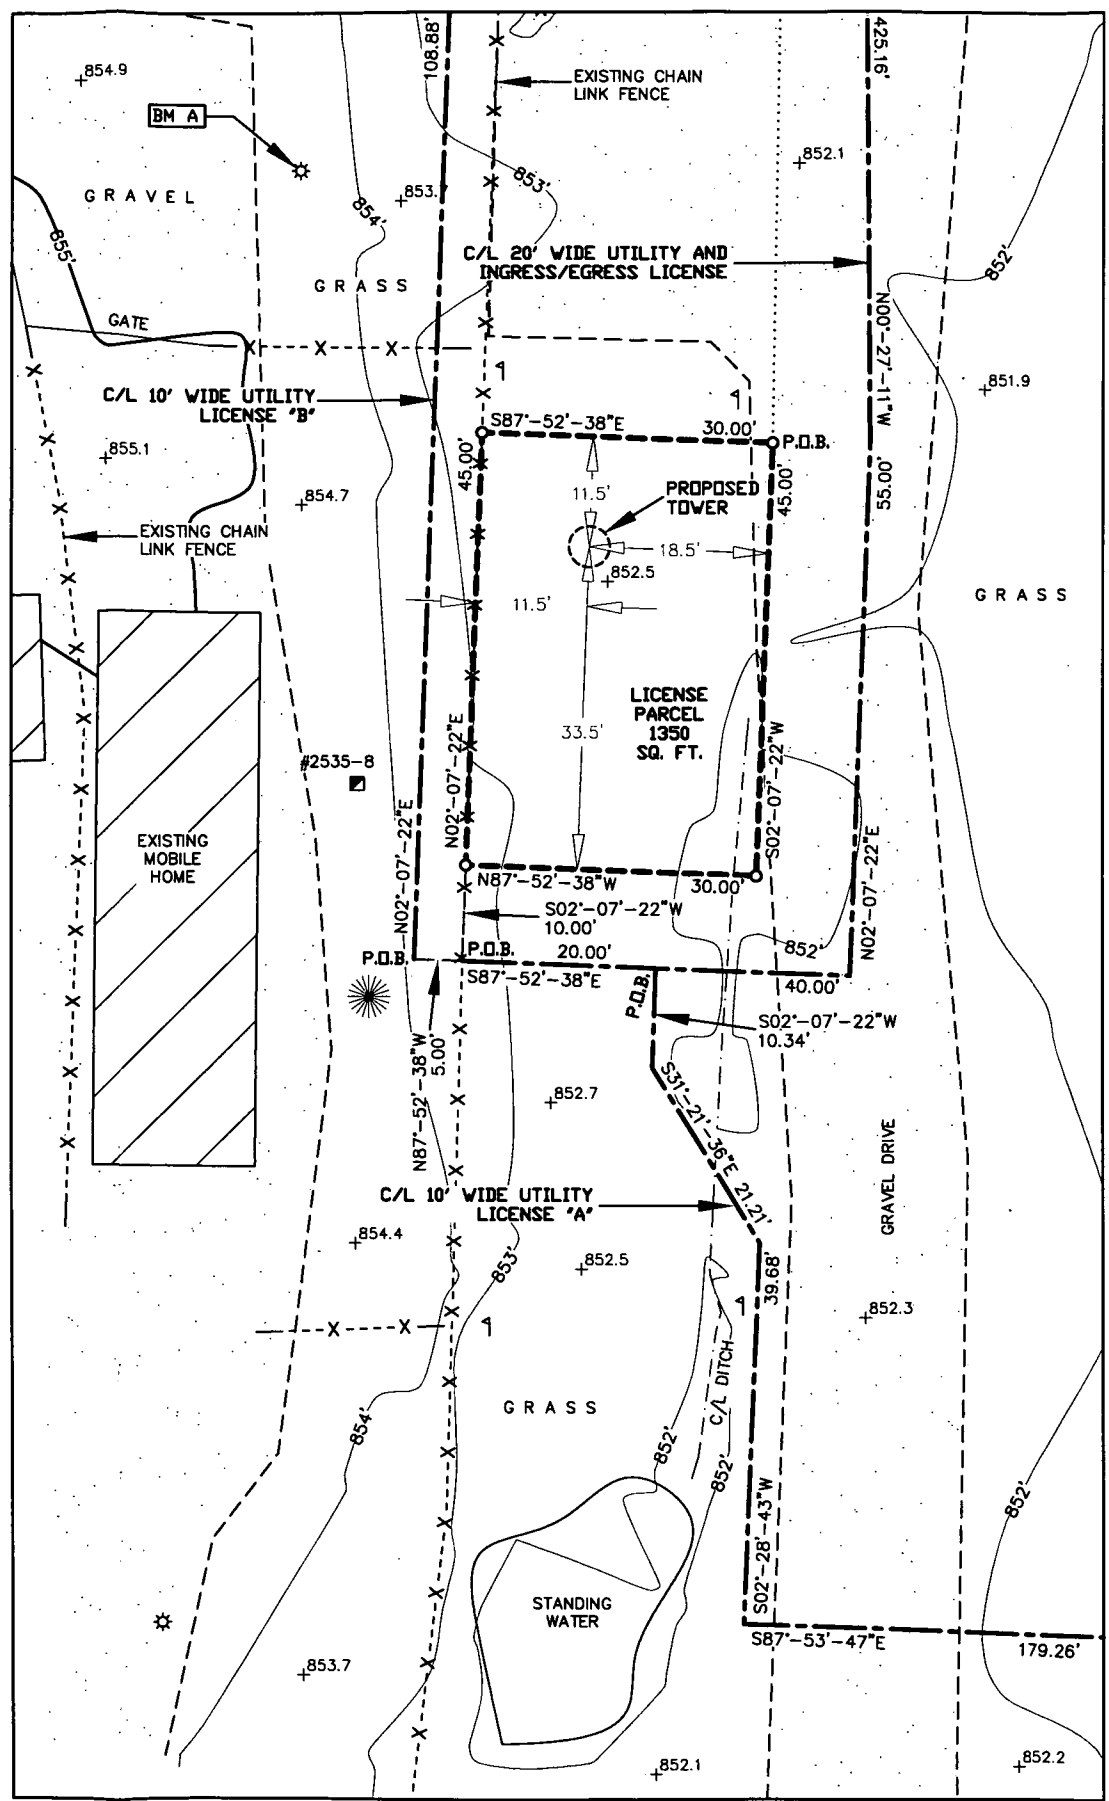


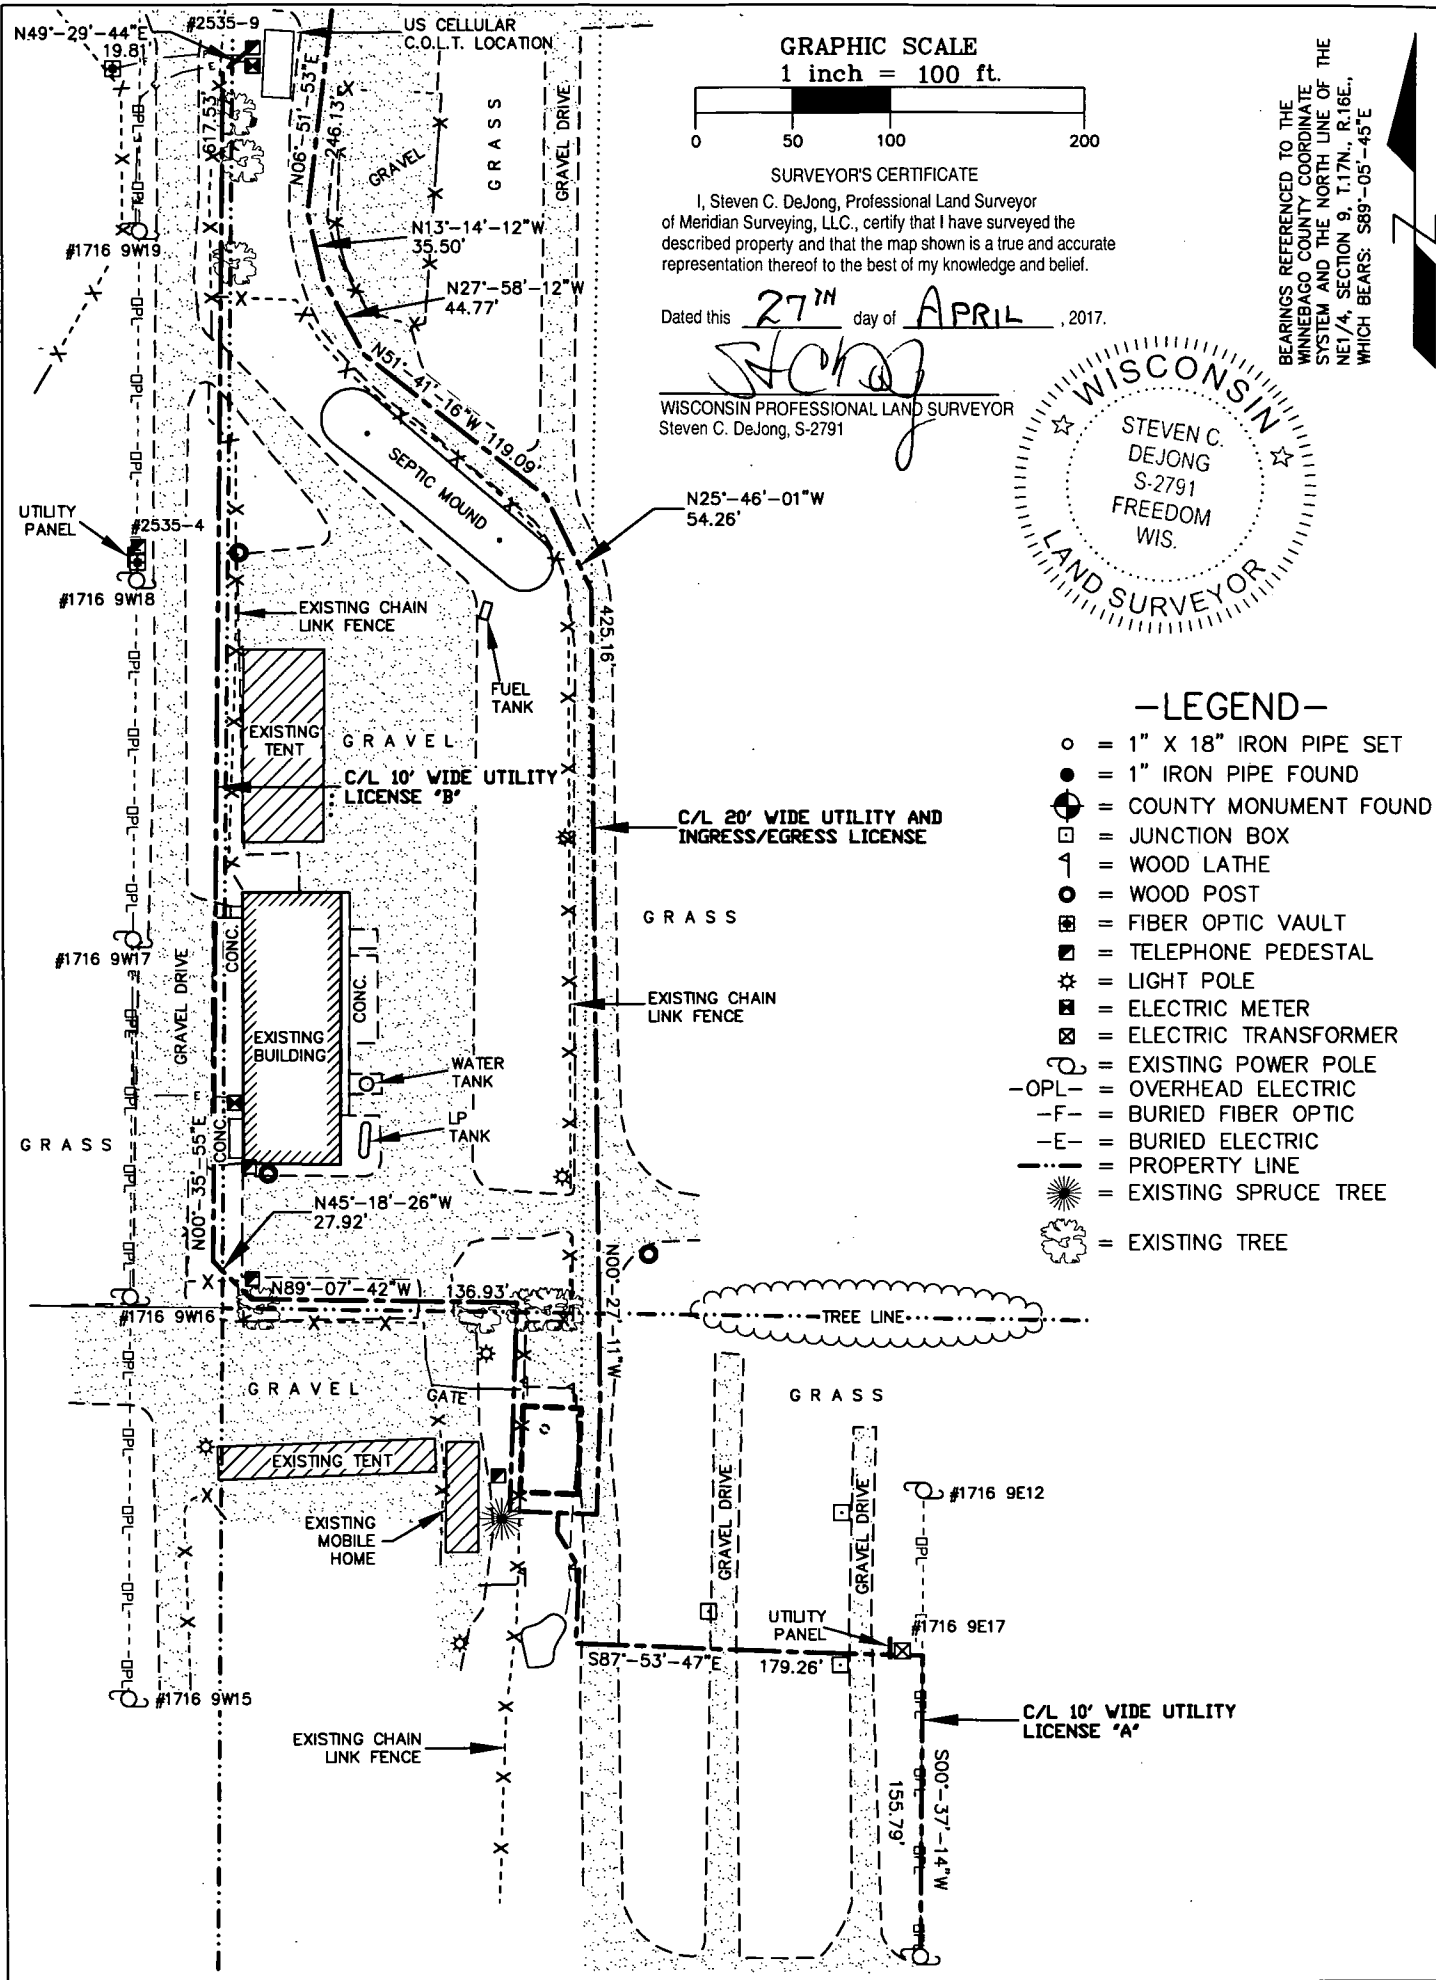

SURVEYED FOR:

Edge
Consulting Engineers, Inc.

624 Water Street
Prairie du Sac, WI 53578
608.644.1449 voice
608.644.1549 fax
www.edgeconsult.com

SURVEYED FOR:

U.S. Cellular

8410 BRYN MAWR AVENUE
CHICAGO, IL 60631

MERIDIAN
SURVEYING, LLC

N8774 Firelane 1 Menasha, WI 54952 Office: 920-993-0881 Fax: 920-273-6037

SITE NAME: COUNTRY USA

SITE NUMBER: 776384

SITE ADDRESS: 2535 RIPPLE AVENUE OSHKOSH, WI 54904

PROPERTY OWNERS:

1626 W. 5TH AVE. OSHKOSH, WI 54902

JCS ACRES LLC. 1385 MARICOPA DR. OSHKOSH, WI 54902

PARCEL NO.: 0120158, 0120159, 012016101

DEED: DOCUMENT NO. 1388345 AND DOCUMENT NO. 1431314

LEASE EXHIBIT FOR US CELLULAR

BEING A PART OF THE NW1/4 OF THE NE1/4 AND THE SW1/4 OF THE NE1/4, SECTION 9, T.17N., R.16E., TOWN OF NEKIMI, WINNEBAGO COUNTY, WISCONSIN

NO.	DATE	DESCRIPTION	BY
4	4-27-17	Revised Easements	J.D.
3	12-14-16	Added Easements	J.B.
2	12-9-16	Added Lease & Tower	J.B.
1	7-6-16	Preliminary Survey	J.D.

DRAWN BY: J.D.	FIELD WORK DATE: 7-1-16
CHECKED BY: C.A.K.	FIELD BOOK: M-37, PG. 27
JOB NO.: 8918	SHEET 2 OF 3