


PLAT OF SURVEY

LOT 1 OF CERTIFIED SURVEY MAP 5685, BEING PART OF THE NORTHEAST 1/4 OF THE SOUTHEAST 1/4, AND PART OF THE NORTHWEST 1/4 OF THE SOUTHEAST 1/4, ALL IN SECTION 12, TOWNSHIP 17 NORTH, RANGE 16 EAST, TOWN OF BLACK WOLF, WINNEBAGO COUNTY, WISCONSIN.

SURVEY FOR:
SEAN MCCAULEY
160 SUNNYHILL AVENUE
OSHKOSH, WI 54902

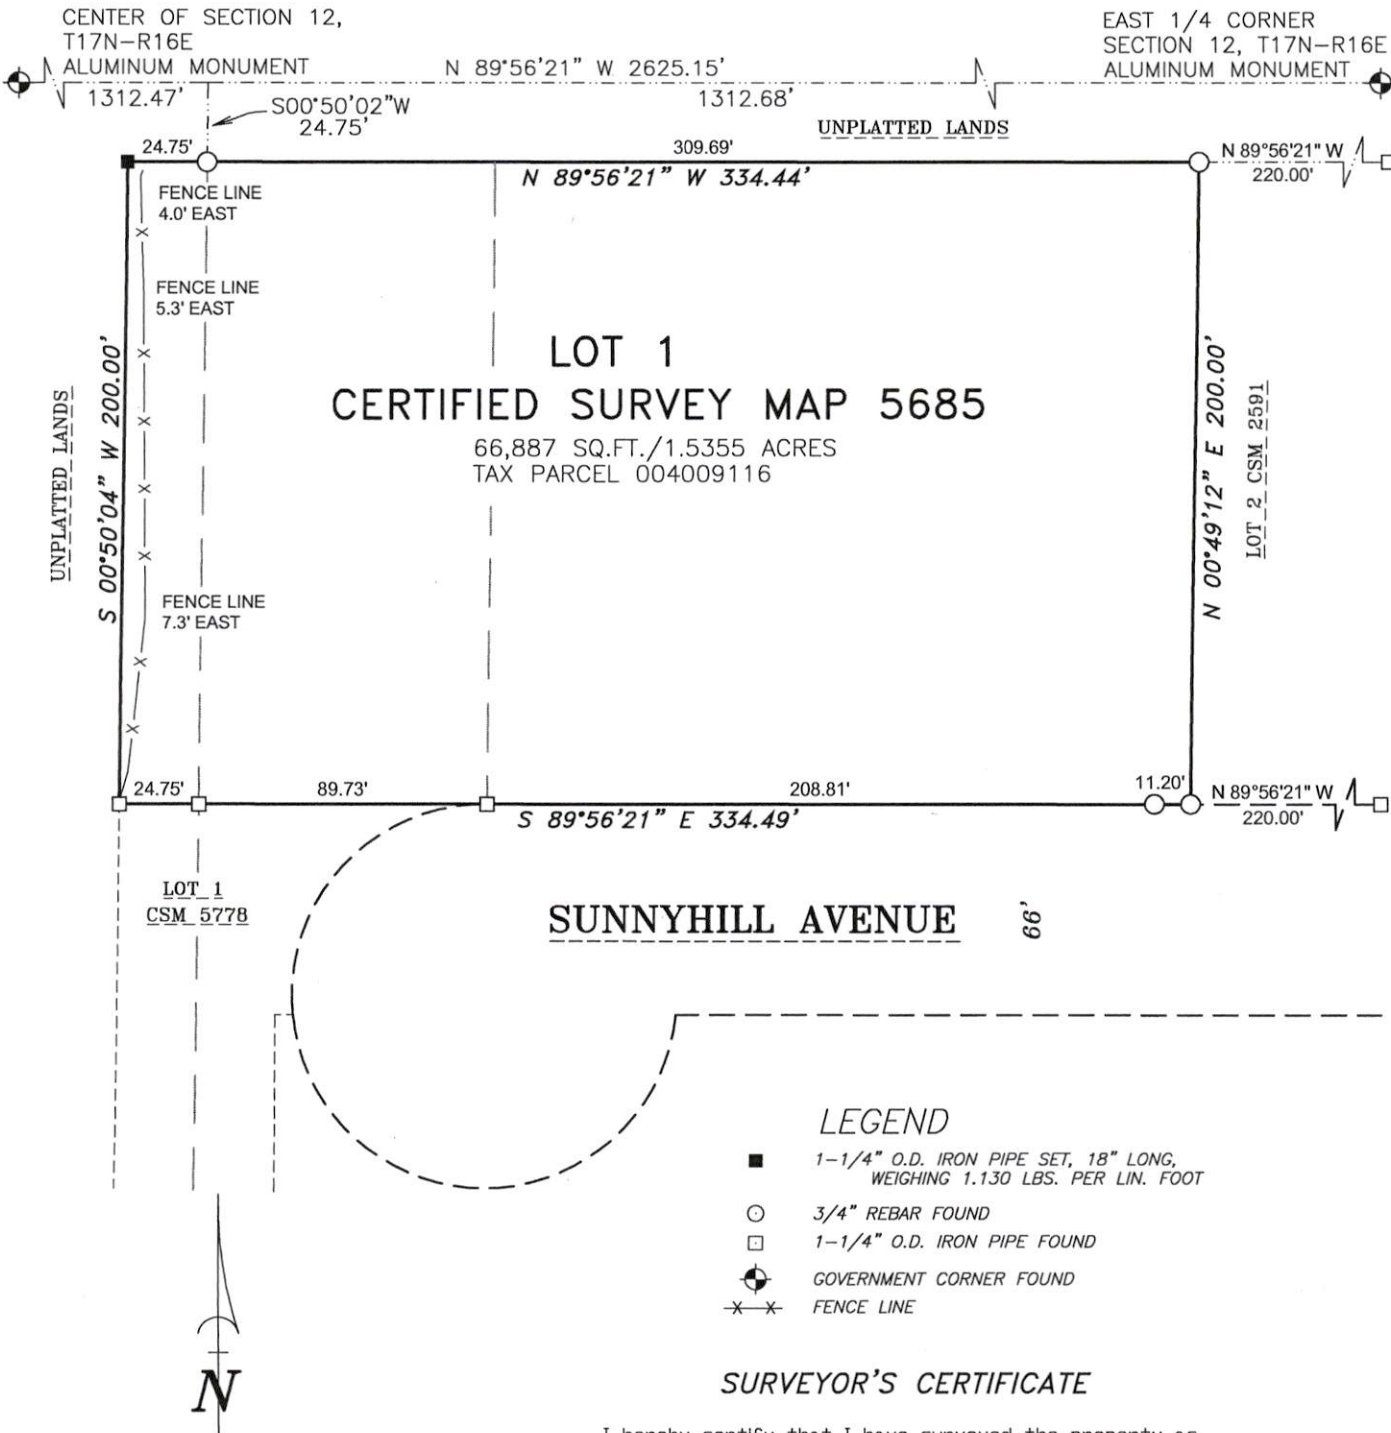

SURVEYOR'S CERTIFICATE

I hereby certify that I have surveyed the property as shown, according to official records and that the plat above drawn is an accurate and correct representation of said survey.

Darryl S. Lehman 7-21-26
Wisconsin Professional Land Surveyor Date



Martenson & Eisele, Inc.



101 West Main Street
Omro, WI 54963
www.martenson-eisele.com
P 920.685.6240

Planning
Environmental
Surveying
Engineering
Architecture

PROJECT NO. 0-3063-001
FILE 3063001pos.dwg
THIS INSTRUMENT WAS DRAFTED BY: DSL