

PLAT OF SURVEY


ALL OF LOT 2 OF CERTIFIED SURVEY MAP 6214 BEING PART OF THE SE 1/4 OF THE NE 1/4. PART OF THE SW 1/4 OF THE NE 1/4, ALL IN SECTION 18, TOWNSHIP 17 NORTH, RANGE 16 EAST, TOWN OF NEKIMI, WINNEBAGO COUNTY, WISCONSIN.

SURVEY FOR:
YMCA
324 WASHINGTON AVE.
OSHKOSH, WI 54901



BEARINGS ARE REFERENCED TO THE
WINNEBAGO COUNTY COORDINATE SYSTEM
WITH THE WEST LINE OF THE NE 1/4
OF SECTION 18 BEARING N 00°24'47" E
Scale 1 inch = 300 feet

TOTAL AREA OF TAX PARCELS 0120303,
0120300, & 012030402
1,046,831 SQ. FT./24.032 AC.

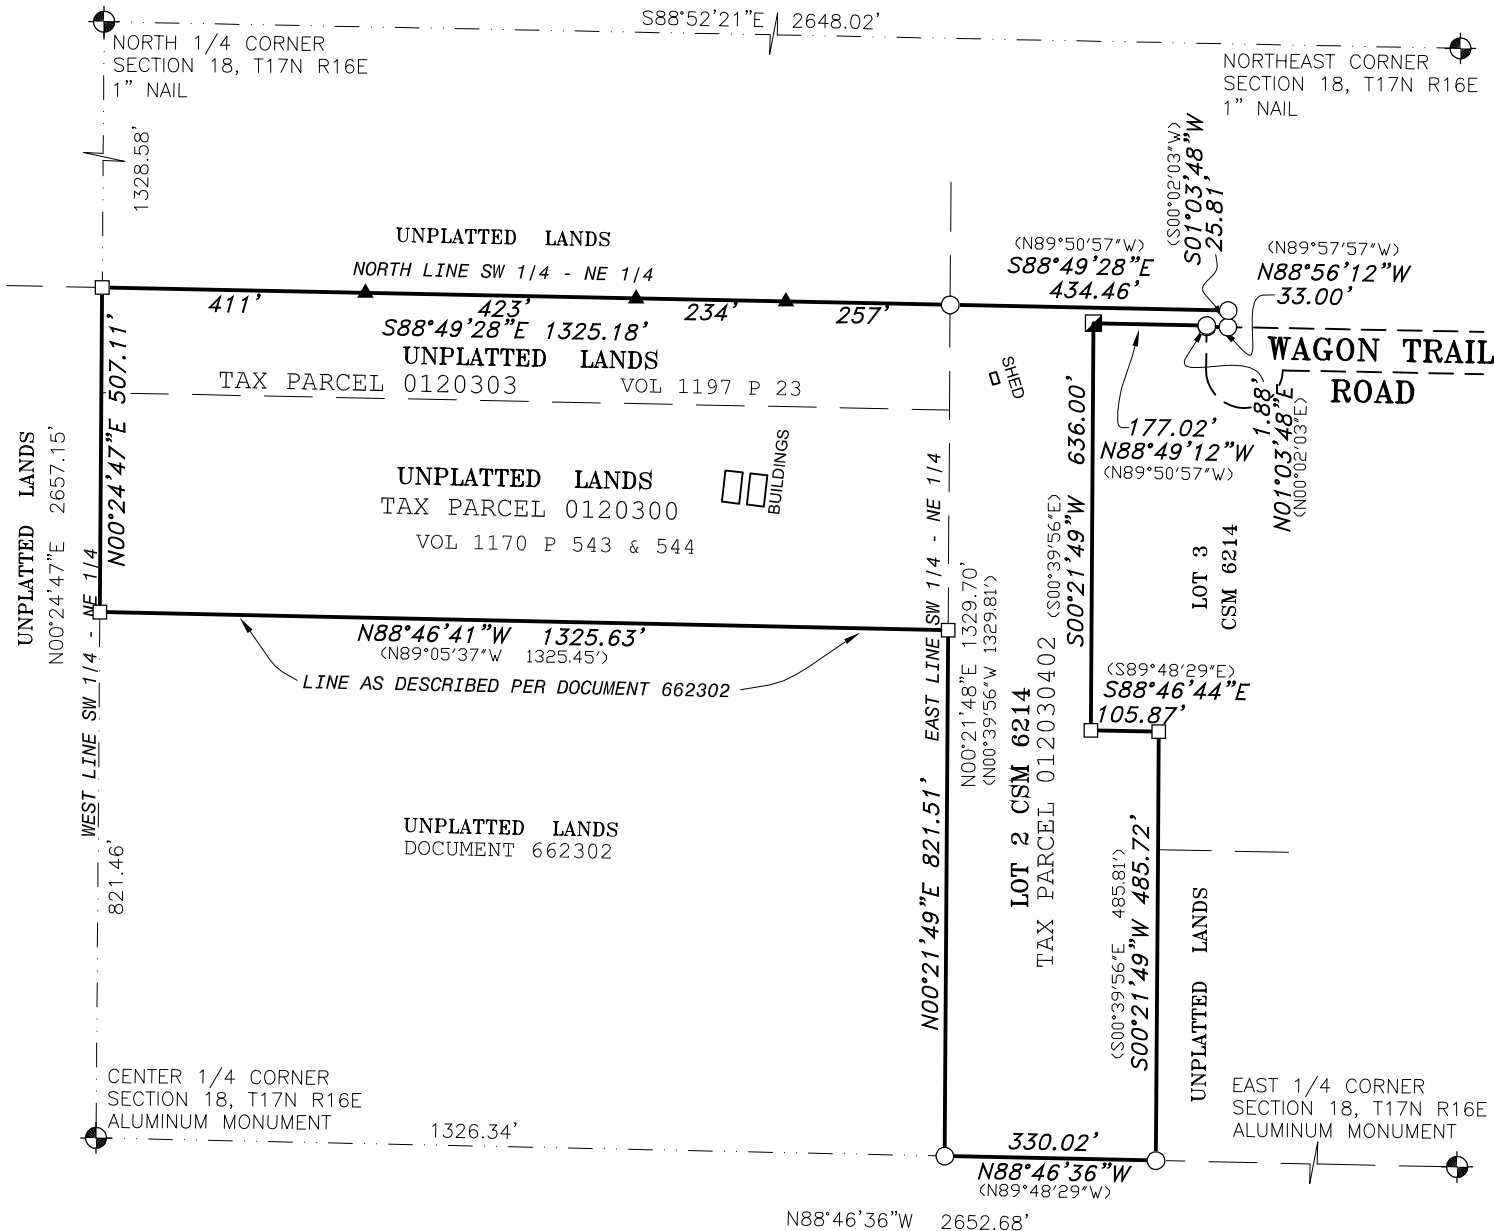

I, Andrew J. Shie , Wisconsin Professional Land Surveyor,
hereby certify that I have fully complied with A-E7 of the
Wisconsin State Statutes, and that I have surveyed and
mapped all boundaries shown on this map to the best of my
knowledge and belief.

Andrew J. Shie

4/11/2025

Andrew J. Shie
Wisconsin Professional Land Surveyor S-2504

Date

LEGEND

- 5/8" SOLID ROUND REBAR SET - 18" LONG, WEIGHING 1.02 LBS./LIN. FT.
- ▲ NAIL SET
- RAILROAD SPIKE SET
- 1-1/4" O.D. IRON PIPE FOUND
- 3/4" REBAR FOUND
- ⊙ GOVERNMENT CORNER
- x— FENCE LINE
- () RECORDED AS

FOX VALLEY
LAND SURVEYING

4321 W. College Ave., Suite 200
Appleton, WI 54914
920-474-5025
PROJECT NO. 171618-1

