
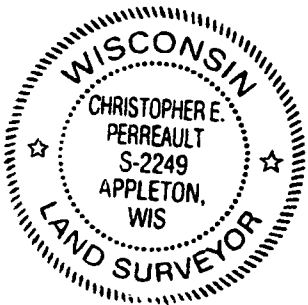


PLAT OF SURVEY
LOTS 13 AND 14 OF BLOCK 6 IN "LAKE VIEW PARK", CITY OF OSHKOSH,
WINNEBAGO COUNTY, WISCONSIN.

CLIENT:
MARY UNGER
1550 MENOMINEE DR.
OSHKOSH, WI 54901

NORTH IS REFERENCED TO THE NORTHWESTERLY
RIGHT-OF-WAY LINE OF MENOMINEE DRIVE,
CITY OF OSHKOSH, WINNEBAGO COUNTY,
WISCONSIN, WHICH BEARS N51°52'26"E PER
THE WISCONSIN COUNTY COORDINATE SYSTEM
(WINNEBAGO COUNTY).

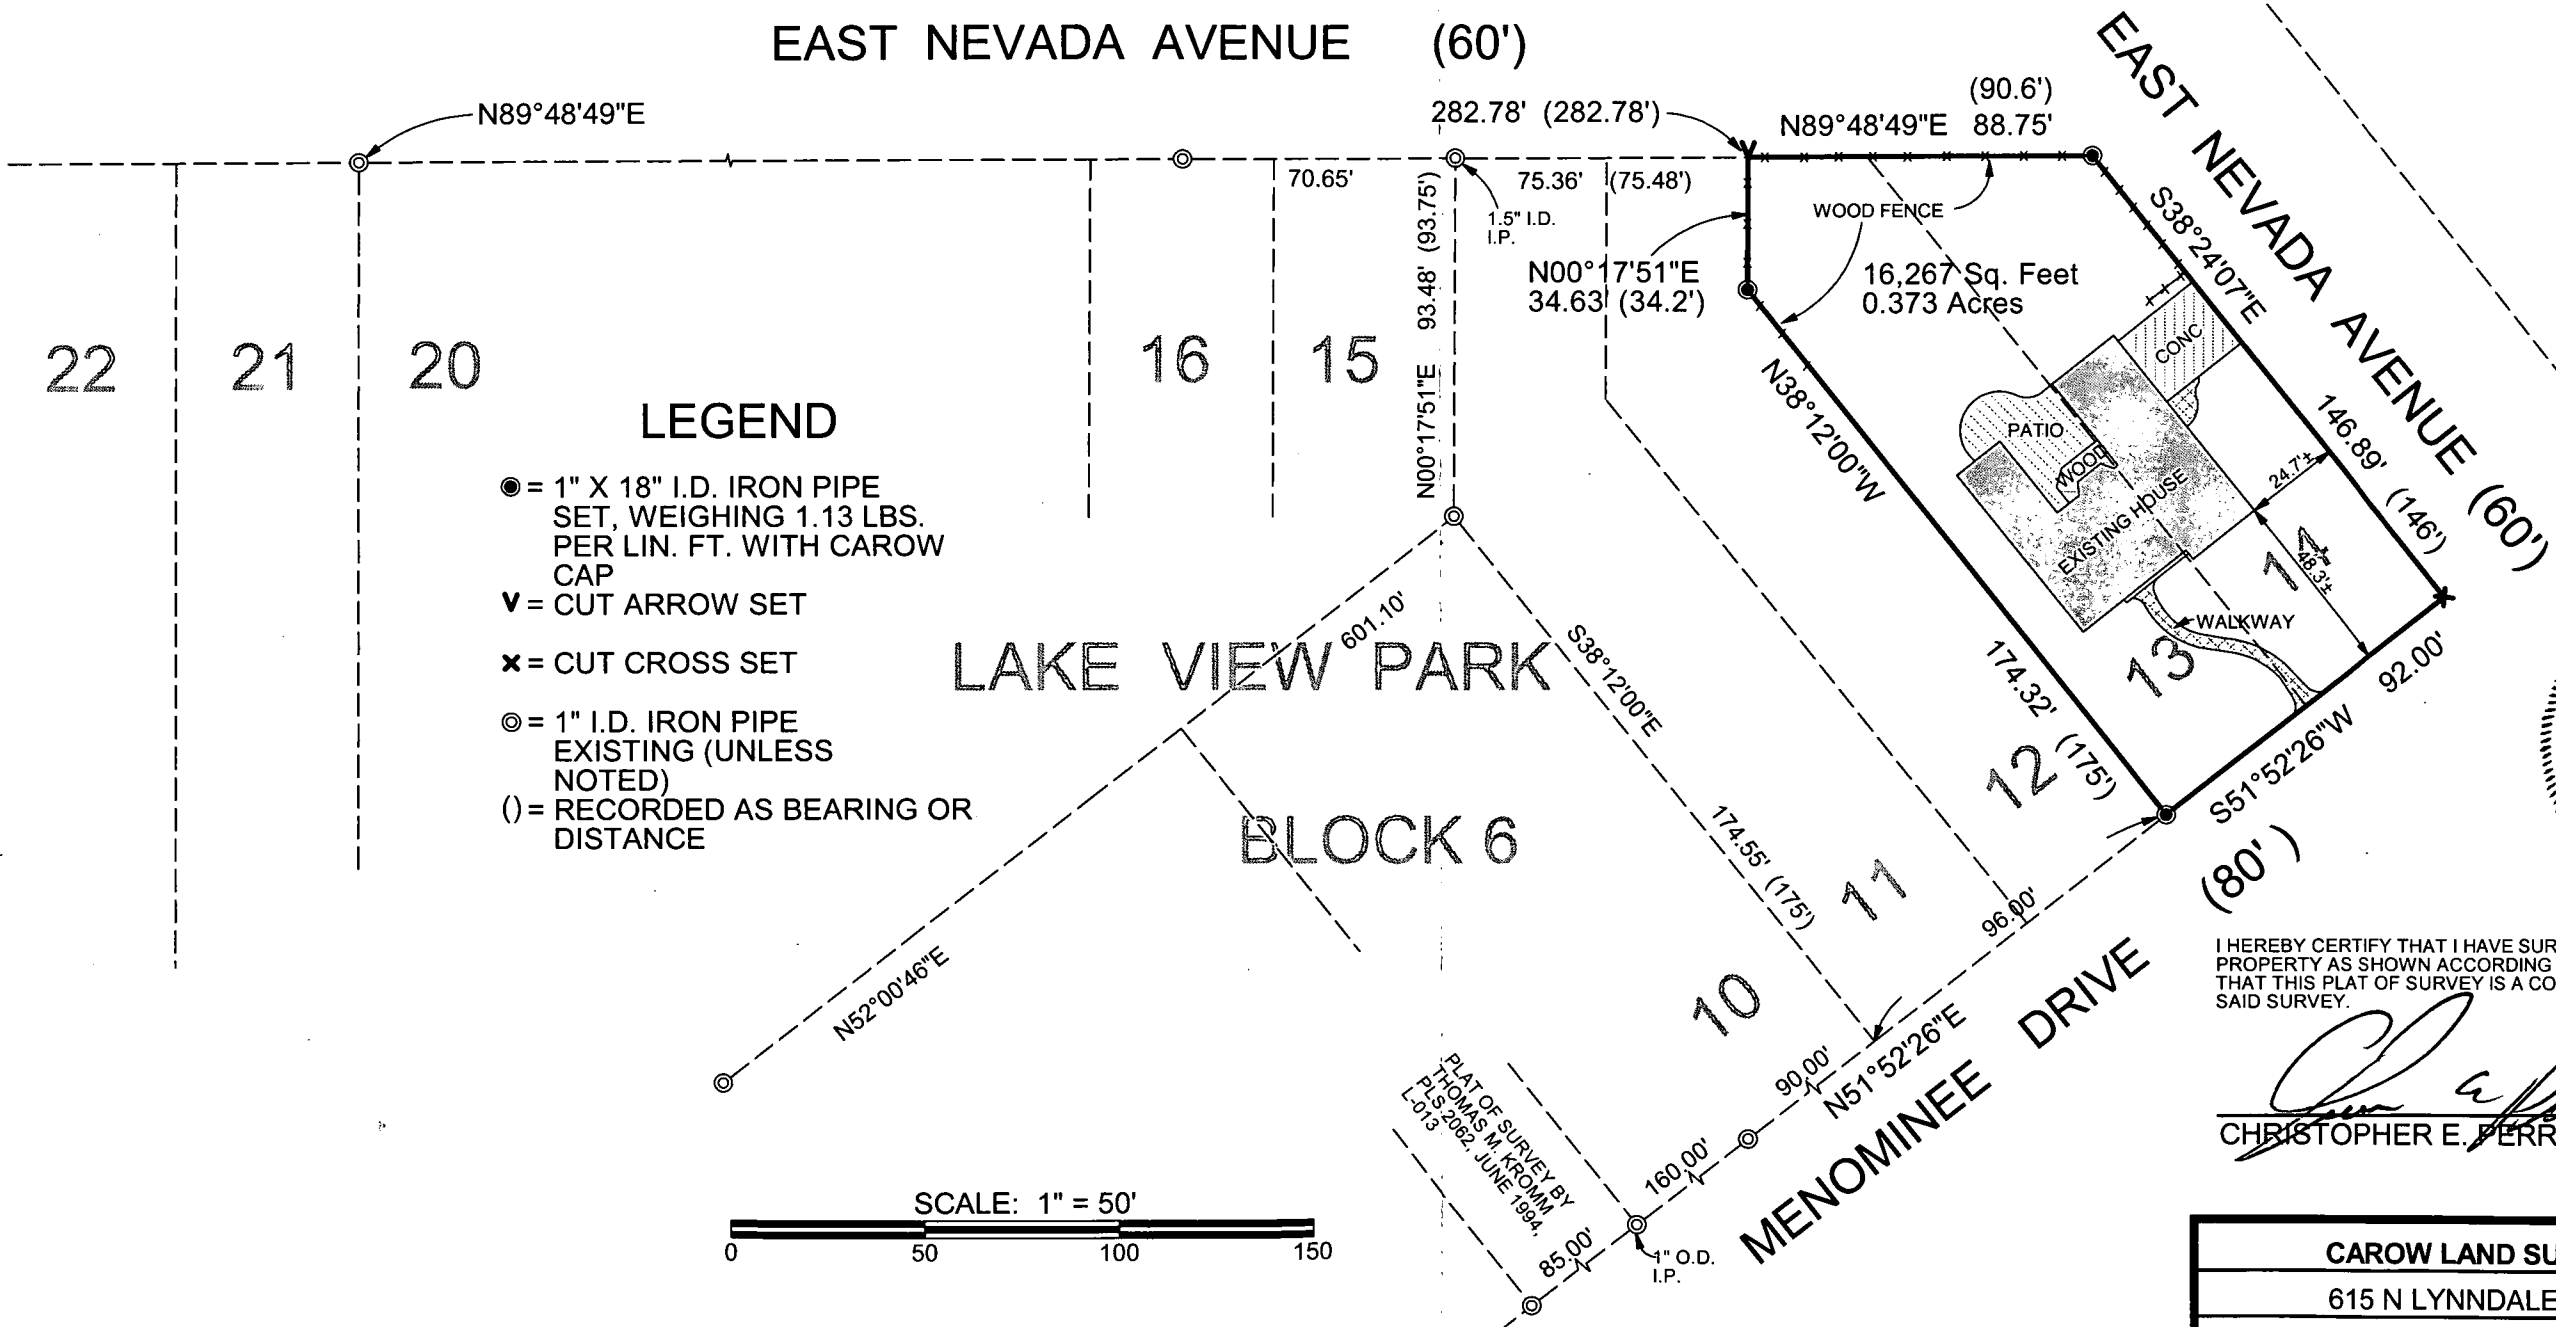

I HEREBY CERTIFY THAT I HAVE SURVEYED THE ABOVE DESCRIBED
PROPERTY AS SHOWN ACCORDING TO THE OFFICIAL RECORDS AND
THAT THIS PLAT OF SURVEY IS A CORRECT REPRESENTATION OF
SAID SURVEY.

Christopher E. Perreault 6-23-17
CHRISTOPHER E. PERREAULT, PLS 2249 DATE

CAROW LAND SURVEYING CO., INC.		
615 N LYNNDAL DR., PO BOX 1297		
APPLETON, WI 54912-1297		
DATE: 6-22-2017	SCALE: 1" = 50'	DRAWN BY: CP

A1706.3