


Plat of Survey

The South and East Lines of Lot 2 of Certified Survey Map 5114, less Lot 2 of Certified Survey Map 7130, being part of the Southeast $\frac{1}{4}$ of the Southeast $\frac{1}{4}$ Section 18, T17N, R16E, Town of Nekimi, Winnebago County, Wisconsin.

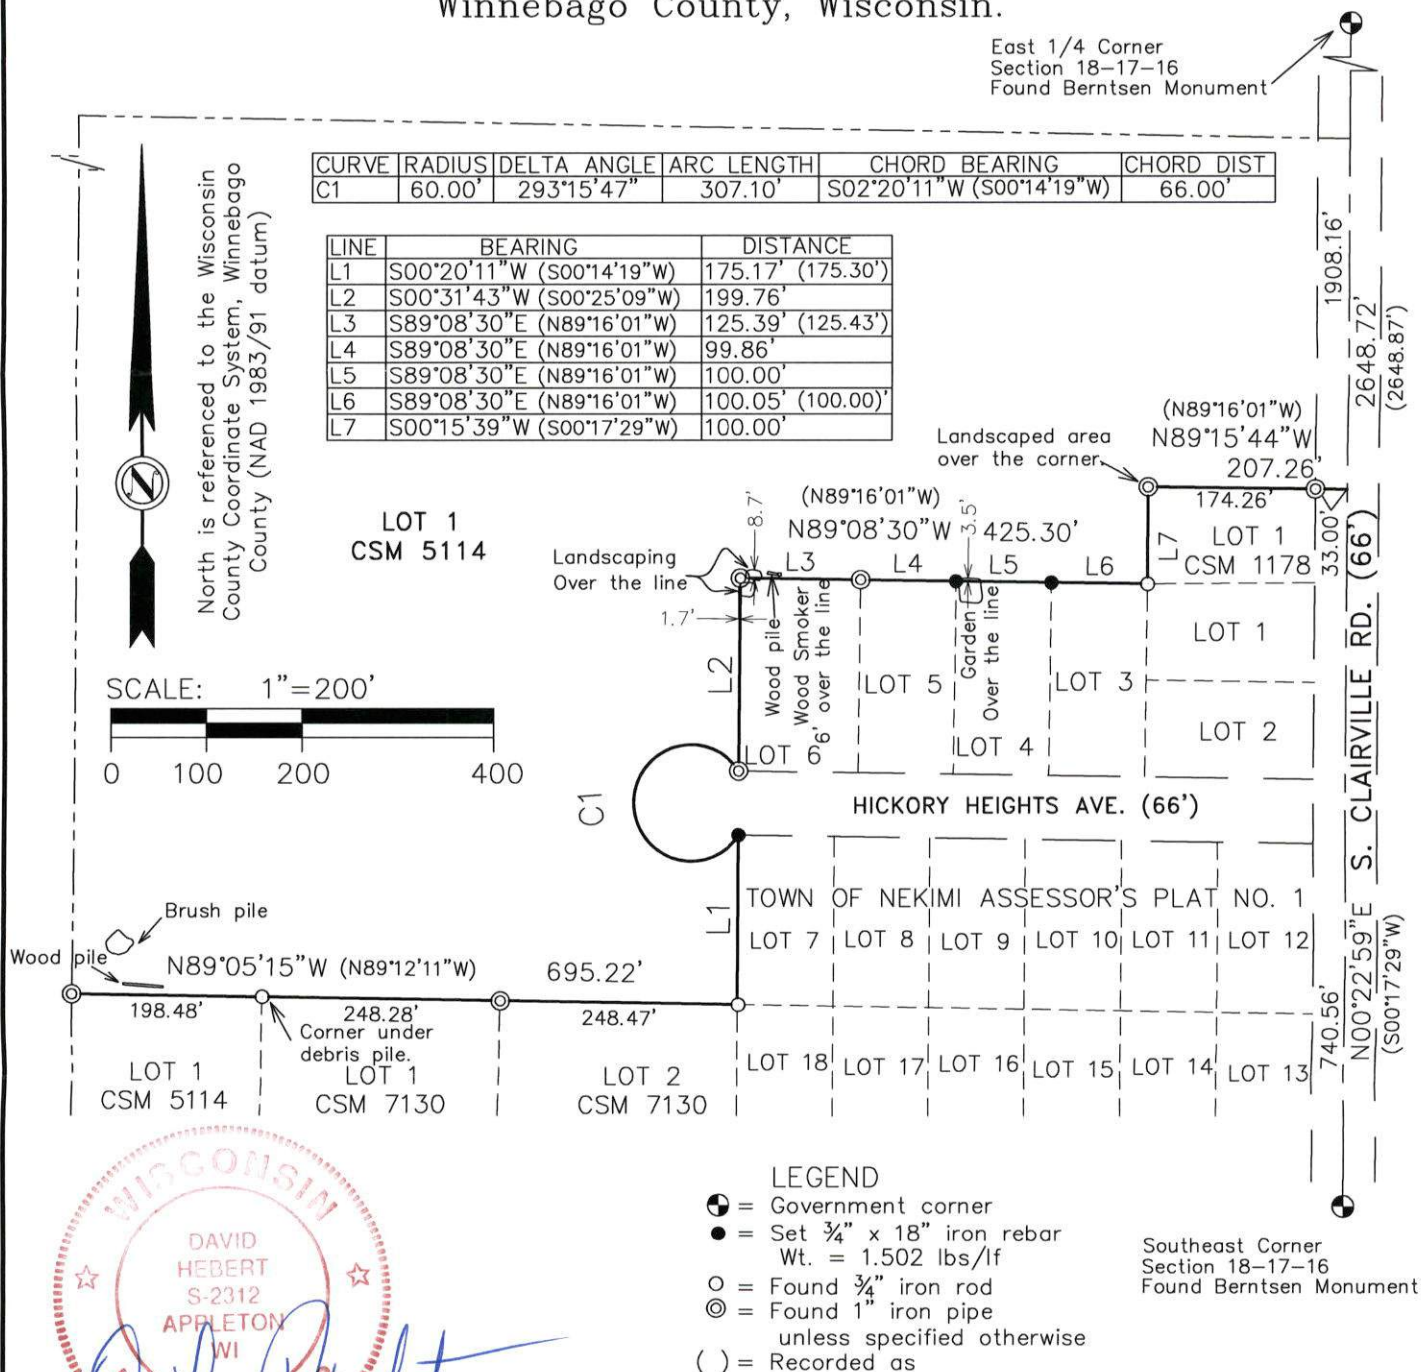

I, David Hebert, PLS, do hereby certify that this plat of survey complies with Chapter A-E7 and is correct to the best of my knowledge and belief.



Hebert Associates, Inc.
Land Surveying

1110 W. Wisconsin Ave. 920-734-8373
Appleton, WI 54914 Fax: 920-734-3968

FOR:
John Hay
Oshkosh Realty Corp.
1625 James Rd.
Oshkosh, WI. 54904

DATE: 1-13-22
DRAFTED BY: AS
SCALE: 1"=200'
DRAWING NUMBER:
21071A01