



PLAT OF SURVEY FOR STEENBERG-HUETTL INVESTMENTS
 PART OF THE NW 1/4 OF THE SW 1/4 OF
 SECTION 19, T. 17 N., R. 16 E., TOWN OF
 NEKIMI, WINNEBAGO COUNTY, WISCONSIN.

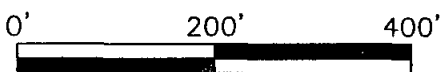

SCALE: 1" = 200'

TRI-COUNTY LAND SURVEYING, LLC
 YEAR ROUND SURVEYING
 GERALD M. RISKE
 REGISTERED LAND SURVEYOR, S-1203
 N6687 WRIGHTWAY DR. STE. F FOND DU LAC, WI 54937
 PHONE: (920)906-3704 FAX: (920)906-3705
 JOB NO. 05221 FILE: 19-1716A.TXT FILE: 19-17-16.DWG
 C: TD R: JH D: RW, TB

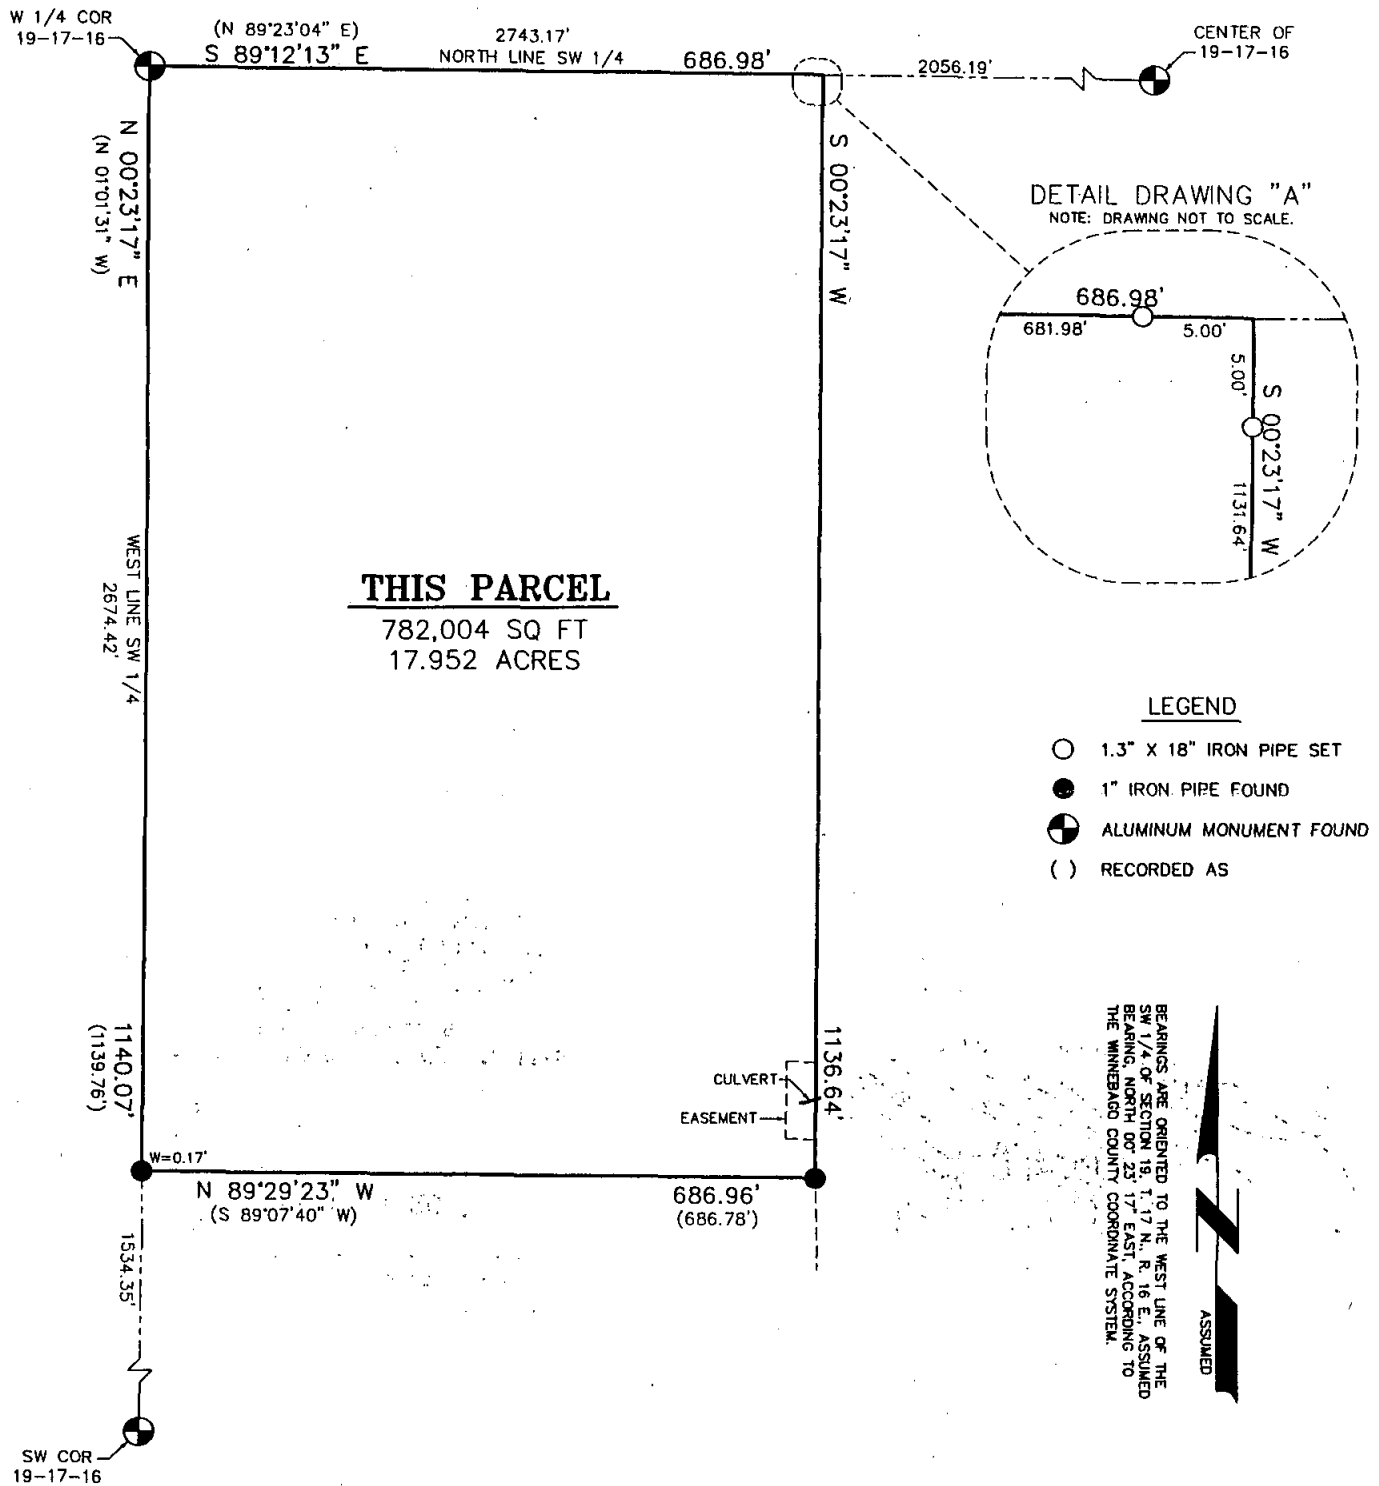

GERALD M. RISKE

6-5-06