
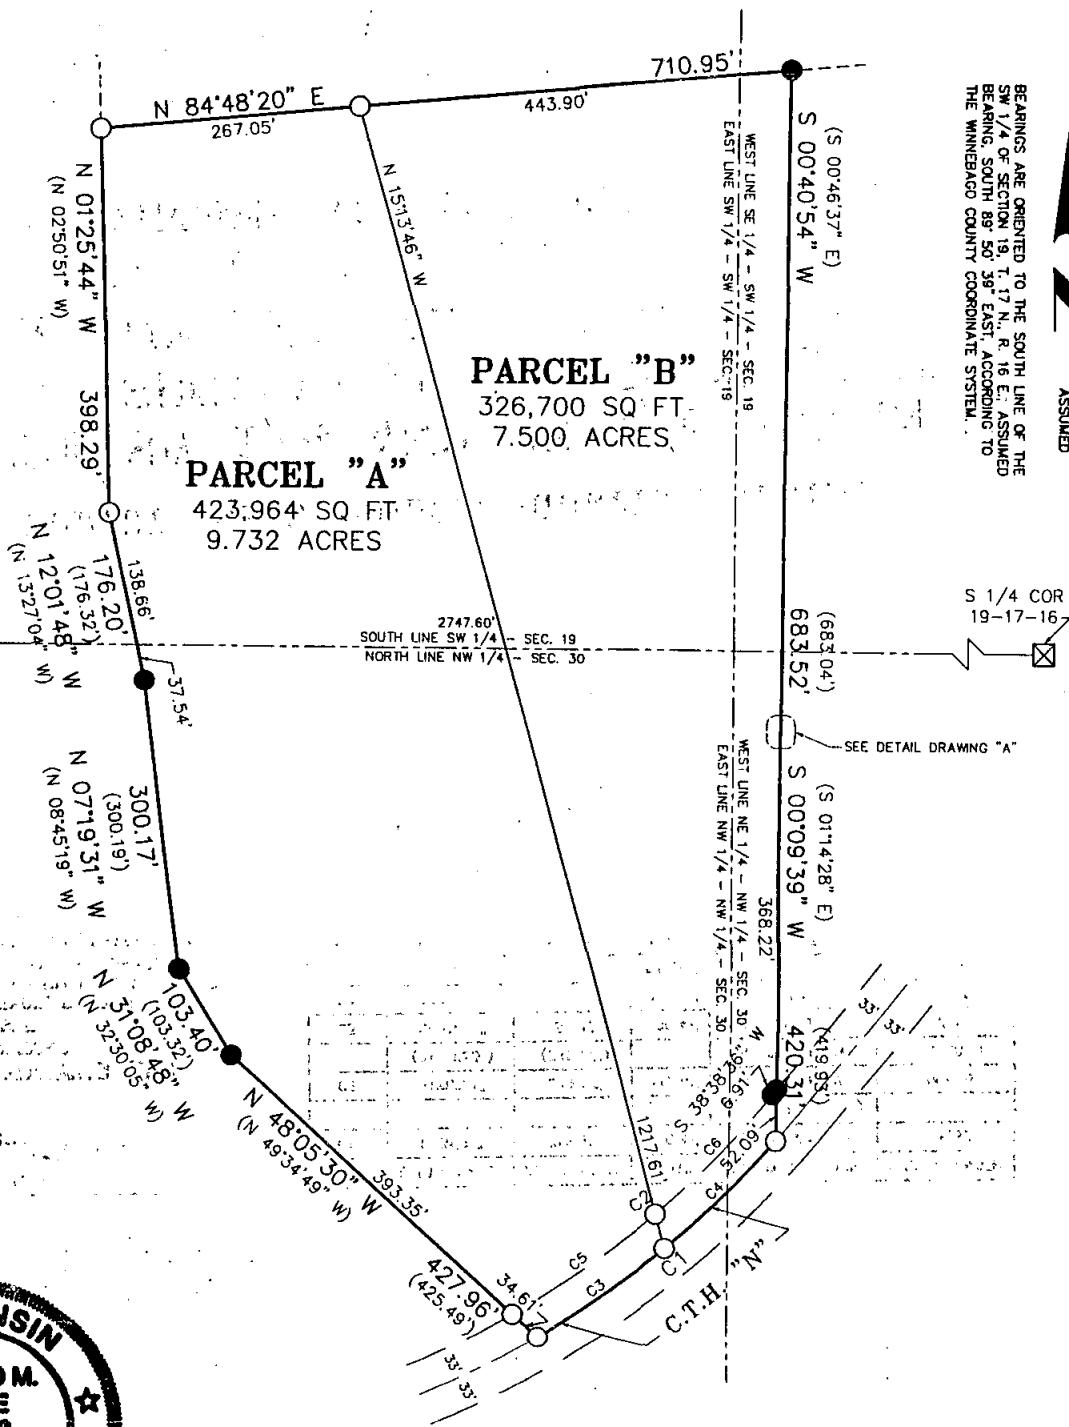


PLAT OF SURVEY FOR STEENBERG-HUETTL INVESTMENTS

PART OF THE SW 1/4 AND SE 1/4 ALL IN THE
SW 1/4 OF SECTION 19 AND PART OF THE
NW 1/4 AND NE 1/4 ALL IN THE NW 1/4 OF
SECTION 30, ALL IN T. 17 N., R. 16 E., TOWN
OF NEKIMI, WINNEBAGO COUNTY, WISCONSIN.

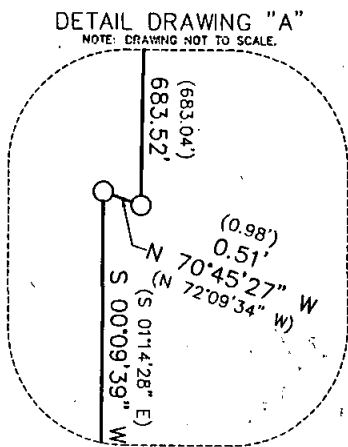

BEARINGS ARE ORIENTED TO THE SOUTH LINE OF THE
SW 1/4 OF SECTION 19, T. 17 N., R. 16 E., ASSUMED
BEARING SOUTH 89°50'39\"/>

TOTAL PARCEL
750,664 SQ. FT.
17.232 ACRES

LEGEND

- 1.3" X 18" IRON PIPE SET
- 1" IRON PIPE FOUND
- ⊙ BCAM FOUND
- ⊠ 6" X 6" CUT STONE W/ CROSS
- () RECORDED AS



GERALD M. RISKE

6-5-06

TRI-COUNTY LAND SURVEYING, LLC
YEAR ROUND SURVEYING

GERALD M. RISKE


REGISTERED LAND SURVEYOR, S-1203

N6687 WRIGHTWAY DR. STE. F FOND DU LAC, WI 54937

PHONE: (920)906-3704 FAX: (920)906-3705

JOB NO. 05221 FILE: 19-1716B.TXT FILE: 19-17-16.DWG

C: TD R: JH D: RW, TB

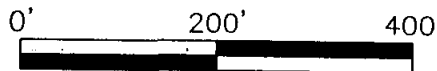

SCALE: 1" = 200'

NUMBER	DELTA ANGLE	ARC LENGTH	RADIUS	CHORD DIRECTION	CHORD LENGTH
C1	18°31'21"	316.95'	980.41'	S 49°53'03" W	315.57'
				(S 48°52'47.5" W)	
C2	21°07'21"	349.27'	947.41'	S 49°12'16" W	347.30'
	(21°06'35")	(349.06')		(S 48°01'19" W)	(353.82')
C3	09°15'40"	158.47'	980.41'	S 54°30'54" W	158.30'
C4	09°15'40"	158.47'	980.41'	S 45°15'13" W	158.30'
C5	10°48'39"	178.76'	947.41'	S 54°21'37" W	178.50'
C6	10°18'42"	170.51'	947.41'	S 43°47'57" W	170.28'