
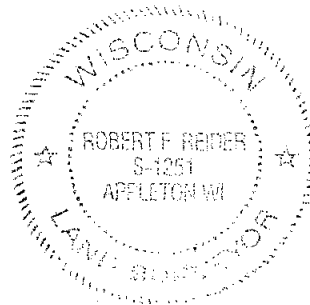


DESCRIPTION: LOTS NINE (9) AND TEN (10) IN WESTBROOK ACRES, IN THE TOWN OF NEKIMI, WINNEBAGO COUNTY, WISCONSIN. BEING LANDS DESCRIBED IN DOCUMENT NUMBER 1235944.

ZZZ

- ⊙ = 1" X 24" I.D. ROUND IRON PIPE SET,  
WEIGHING 1.13 LBS. PER LIN. FT.
- Ⓟ = 1" I.D. ROUND IRON PIPE FOUND
- ⊙ = 1" I.D. ROUND IRON PIPE FOUND BENT,  
REPLACED WITH 1" X 24" I.D. ROUND IRON  
PIPE, WEIGHING 1.13 LBS. PER LIN. FT.
- = 2" I.D. IRON PIPE FOUND
- ( ) = RECORDED AS BEARING AND/OR DISTANCE
- ☒ = WELL
- △ = SOIL BORING
- ⊙ = POWER POLE WITH ELECTRIC METER
- = GAS SERVICE PIPE

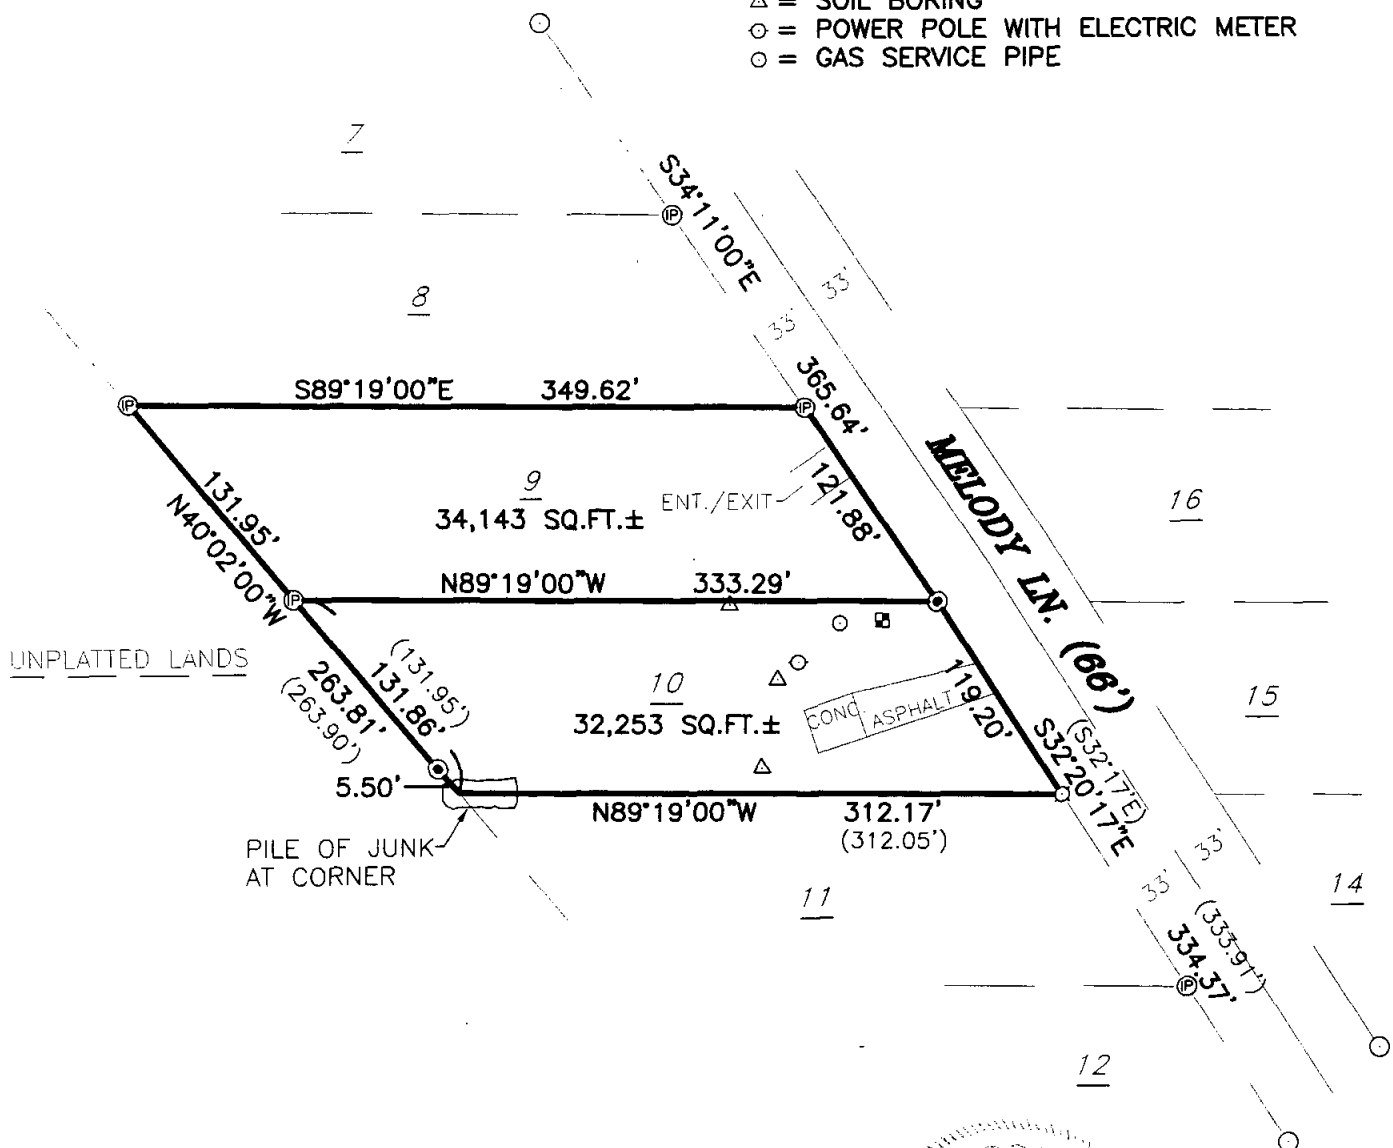

I HEREBY CERTIFY THAT I HAVE SURVEYED THE ABOVE DESCRIBED PROPERTY AS SHOWN  
ACCORDING TO THE OFFICIAL RECORDS AND THAT THIS PLAT OF SURVEY IS A CORRECT  
REPRESENTATION OF SAID SURVEY

Robert F. Reider 4-26-05  
ROBERT F. REIDER, RLS-1251 DATED



615 N. LYNNDAL DRIVE., P.O. BOX 1297  
APPLETON, WISCONSIN 54912-1297  
PHONE 920-731-4168 FAX 731-5673

|             |           |
|-------------|-----------|
| SCALE       | 1" = 100' |
| DRAWN BY    | AC-JP DGV |
| PROJECT NO. | A054.15   |